


ATTACHMENT A

ATTACHMENT A

SELECTED DRAWINGS

136 HAY STREET, HAYMARKET

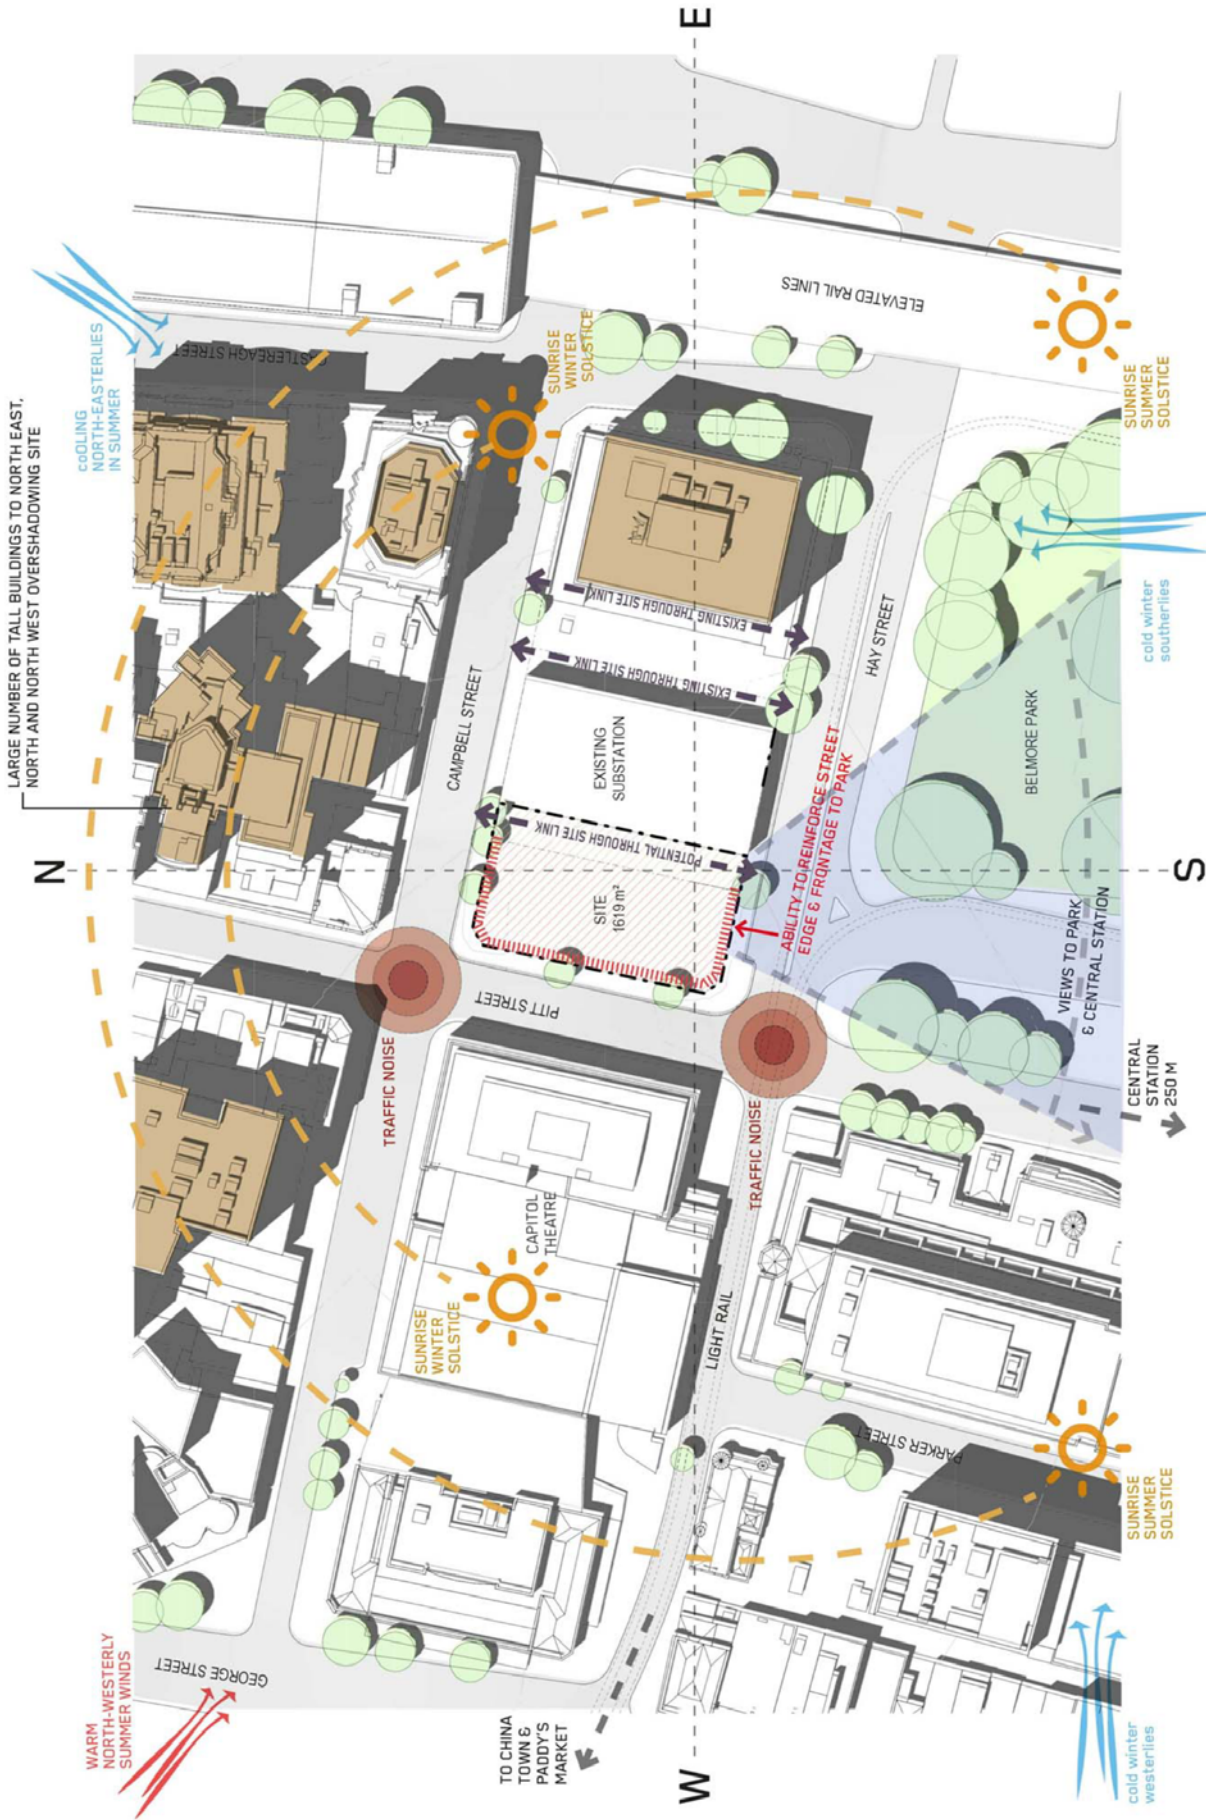

ISSUE	DATE	FOR INFORMATION	FOR
1	08.08.15	FOR INFORMATION	
2	02.10.15	ISSUE FOR DA	


PROJECT MANAGER	DEDICO DEVELOPMENT SERVICES	TEL 02 8019 7475
TOWN PLANNER	ARCHITECTUS	TEL 02 6282 8400
HERITAGE CONSULTANT	GRANHAM BROOKS & ASSOCIATES	TEL 6299 8600
WIND, REFLECTIVITY & ESD CONSULTANT	SLR CONSULTING	TEL 02 9427 8100
SOLAR ANALYSIS	STEVE KING	TEL 0414 385 485
TRAFFIC CONSULTANT	TRAFFIX	TEL 02 8324 9700

CLIENT	LINZHU AUSTRALIA PTY LTD	CLIENT NUMBER	S1412004
PROJECT	430 PITT STREET HAYMARKET NSW	PROJECT NUMBER	
DEVELOPMENT APPLICATION		TEL	0417 263 887

DRAWING	PROJECT NORTH	SCALE	@ A3
SITE ANALYSIS	DRAWING NUMBER	A-00-01	2

INTELLECTUAL PROPERTY
 ALL RIGHTS RESERVED. NO PART OF THIS DOCUMENT IS TO BE REPRODUCED OR TRANSMITTED IN ANY FORM OR BY ANY MEANS, ELECTRONIC OR MECHANICAL, INCLUDING PHOTOCOPYING, RECORDING, OR BY ANY INFORMATION STORAGE AND RETRIEVAL SYSTEM, WITHOUT THE WRITTEN PERMISSION OF SLR CONSULTING.
 NOTE: CONSULTOR'S WORK IS PROVIDED AS IS. CONSULTOR DOES NOT WARRANT THE ACCURACY OR COMPLETENESS OF THE INFORMATION, ANALYSIS, OR OPINIONS THEREIN. CONSULTOR'S WORK IS PROVIDED AS A SERVICE TO THE CLIENT AND IS NOT TO BE USED FOR ANY OTHER PURPOSE.



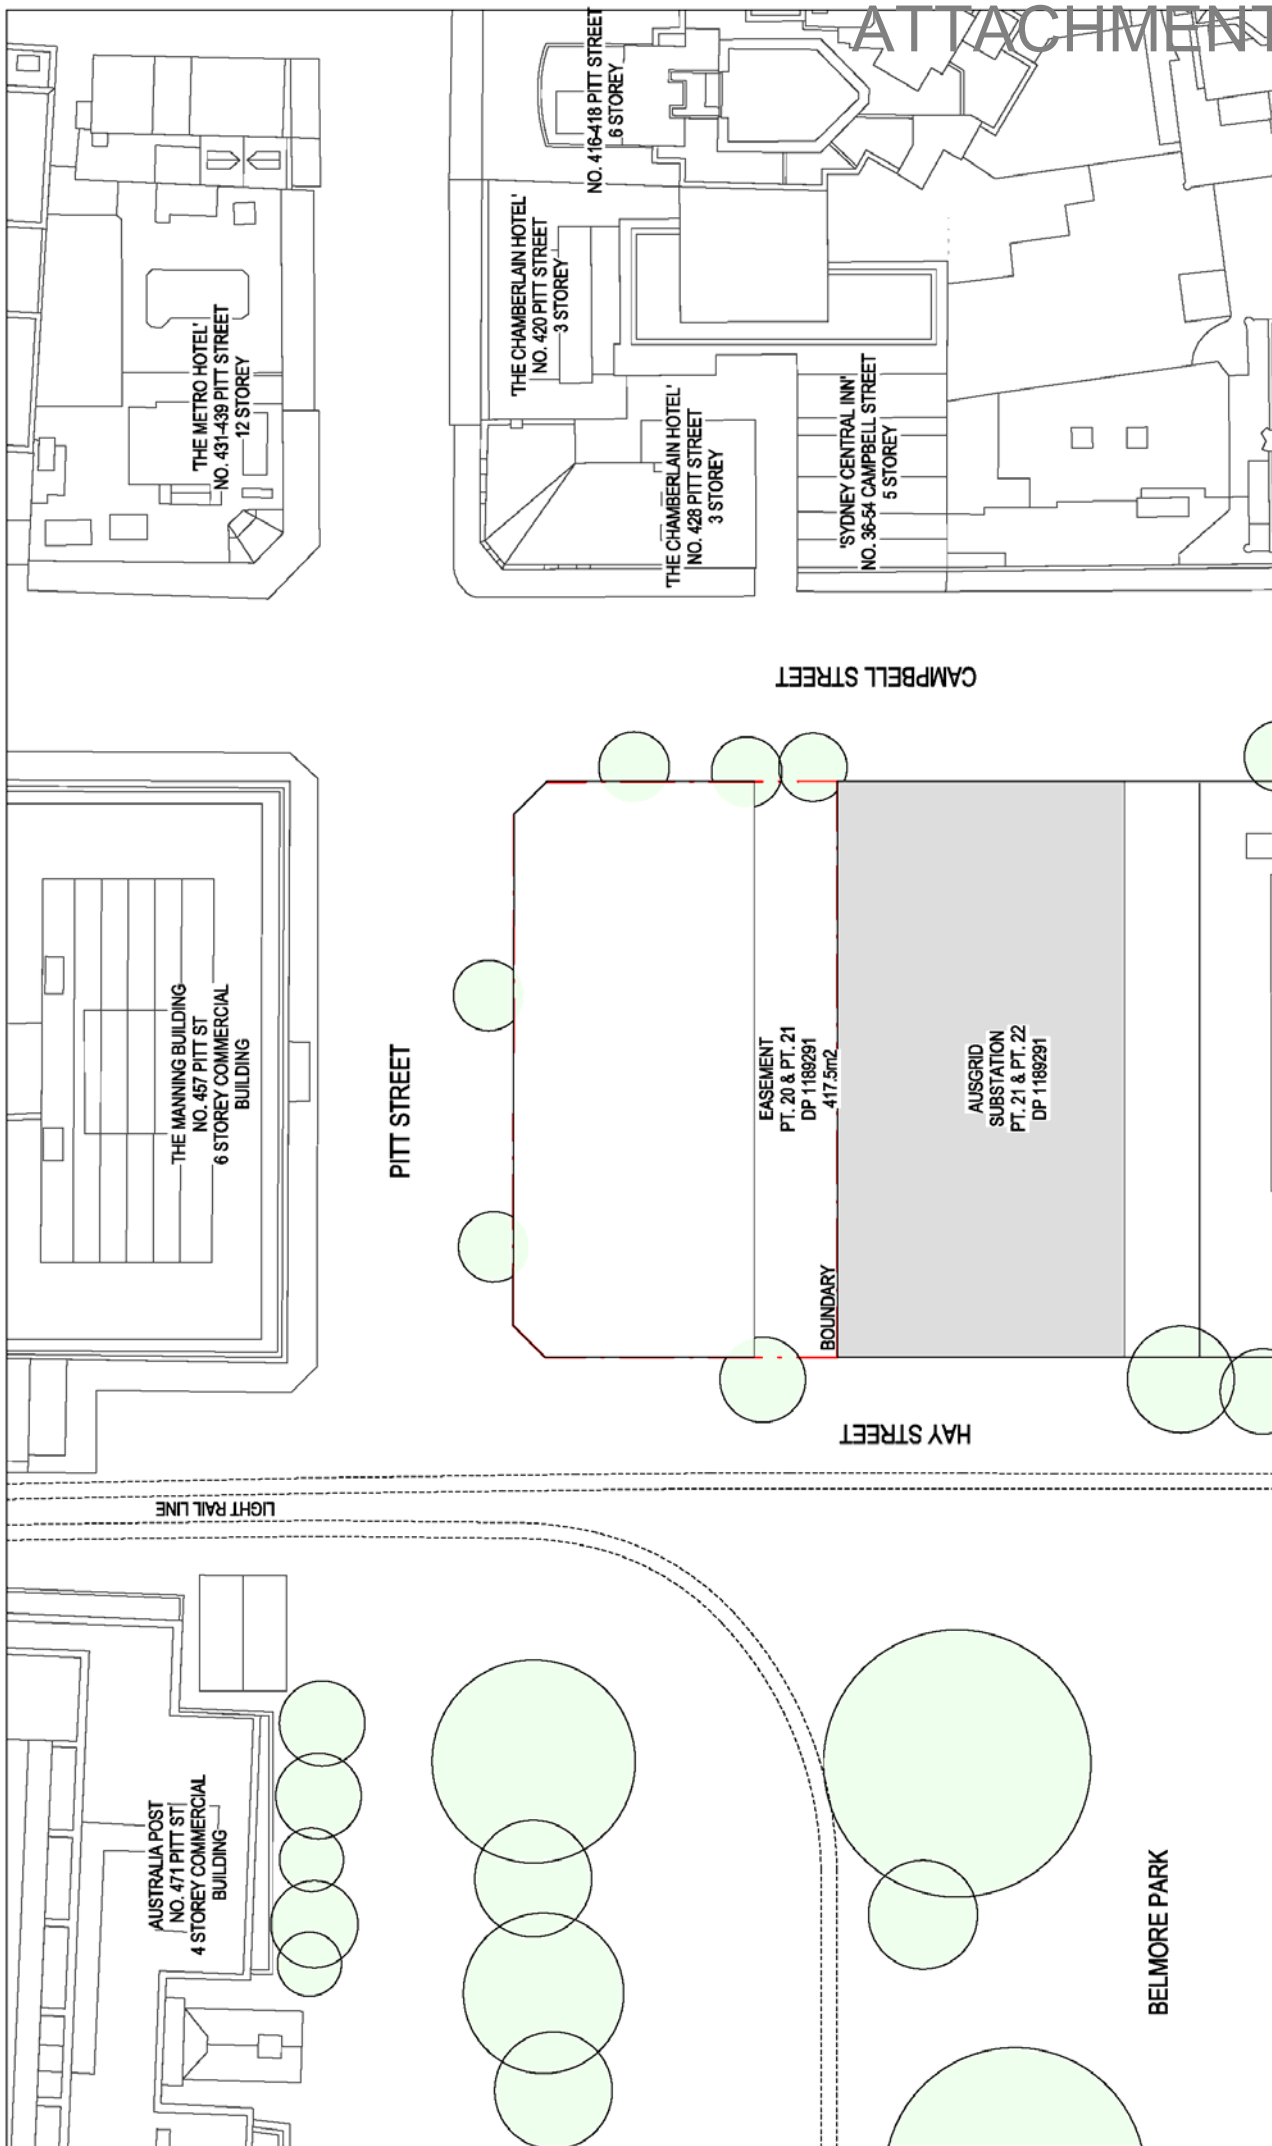

TRUE NORTH	PROJECT NORTH
SCALE 1:500 @ A3	
0	5000
15000	

PROJECT	430 PITT STREET HAYMARKET NSW
CLIENT	LINZHU AUSTRALIA PTY LTD
WIND, REFLECTIVITY & ESD CONSULTANT	SUR CONSULTING 02 9427 8100
SOLAR ANALYSIS	STEVE KING TEL 0414 385 485
TRAFFIC CONSULTANT	TRAFFIX TEL 02 8324 9700
PROJECT NUMBER	S1412004
CLIENT NUMBER	TEL 0417 263 887

PROJECT MANAGER	DEDICO DEVELOPMENT SERVICES TEL 02 8018 7475
TOWN PLANNER	ARCHITECTUS TEL 02 6282 8400
HERITAGE CONSULTANT	GRAHAM BROOKS & ASSOCIATES TEL 6298 8600


ISSUE	DATE	FOR
1	18.07.15	FOR INFORMATION
2	06.08.15	FOR INFORMATION
3	02.10.15	ISSUE FOR DA

INTELLECTUAL PROPERTY	NOTE
<p>CONTRACTOR'S TO CHECK ALL INFORMATION ON SITE WITH BELMORE PARK LOCAL COUNCIL AND BELMORE PARK LOCAL COUNCIL TO VERIFY THE LOCATION OF ALL UTILITIES AND SERVICES. THE CONTRACTOR SHALL BE RESPONSIBLE FOR OBTAINING ALL NECESSARY PERMITS AND APPROVALS FROM THE LOCAL COUNCIL AND OTHER RELEVANT AUTHORITIES. THE CONTRACTOR SHALL BE RESPONSIBLE FOR OBTAINING ALL NECESSARY PERMITS AND APPROVALS FROM THE LOCAL COUNCIL AND OTHER RELEVANT AUTHORITIES. THE CONTRACTOR SHALL BE RESPONSIBLE FOR OBTAINING ALL NECESSARY PERMITS AND APPROVALS FROM THE LOCAL COUNCIL AND OTHER RELEVANT AUTHORITIES.</p>	<p>CONTRACTOR'S TO CHECK ALL INFORMATION ON SITE WITH BELMORE PARK LOCAL COUNCIL AND BELMORE PARK LOCAL COUNCIL TO VERIFY THE LOCATION OF ALL UTILITIES AND SERVICES. THE CONTRACTOR SHALL BE RESPONSIBLE FOR OBTAINING ALL NECESSARY PERMITS AND APPROVALS FROM THE LOCAL COUNCIL AND OTHER RELEVANT AUTHORITIES. THE CONTRACTOR SHALL BE RESPONSIBLE FOR OBTAINING ALL NECESSARY PERMITS AND APPROVALS FROM THE LOCAL COUNCIL AND OTHER RELEVANT AUTHORITIES. THE CONTRACTOR SHALL BE RESPONSIBLE FOR OBTAINING ALL NECESSARY PERMITS AND APPROVALS FROM THE LOCAL COUNCIL AND OTHER RELEVANT AUTHORITIES.</p>

PROJECT STATUS	DEVELOPMENT APPLICATION
DRAWING NUMBER	A-00-02
SITE PLAN	
DRAWING NUMBER	3


PROJECT MANAGER	DEDICO DEVELOPMENT SERVICES TEL 02 8018 7475
TOWN PLANNER	ARCHITECTUS TEL 02 6282 8400
HERITAGE CONSULTANT	GRAHAM BROOKS & ASSOCIATES TEL 6298 8600

WIND, REFLECTIVITY & ESD CONSULTANT	SUR CONSULTING 02 9427 8100
SOLAR ANALYSIS	STEVE KING TEL 0414 385 485
TRAFFIC CONSULTANT	TRAFFIX TEL 02 8324 9700

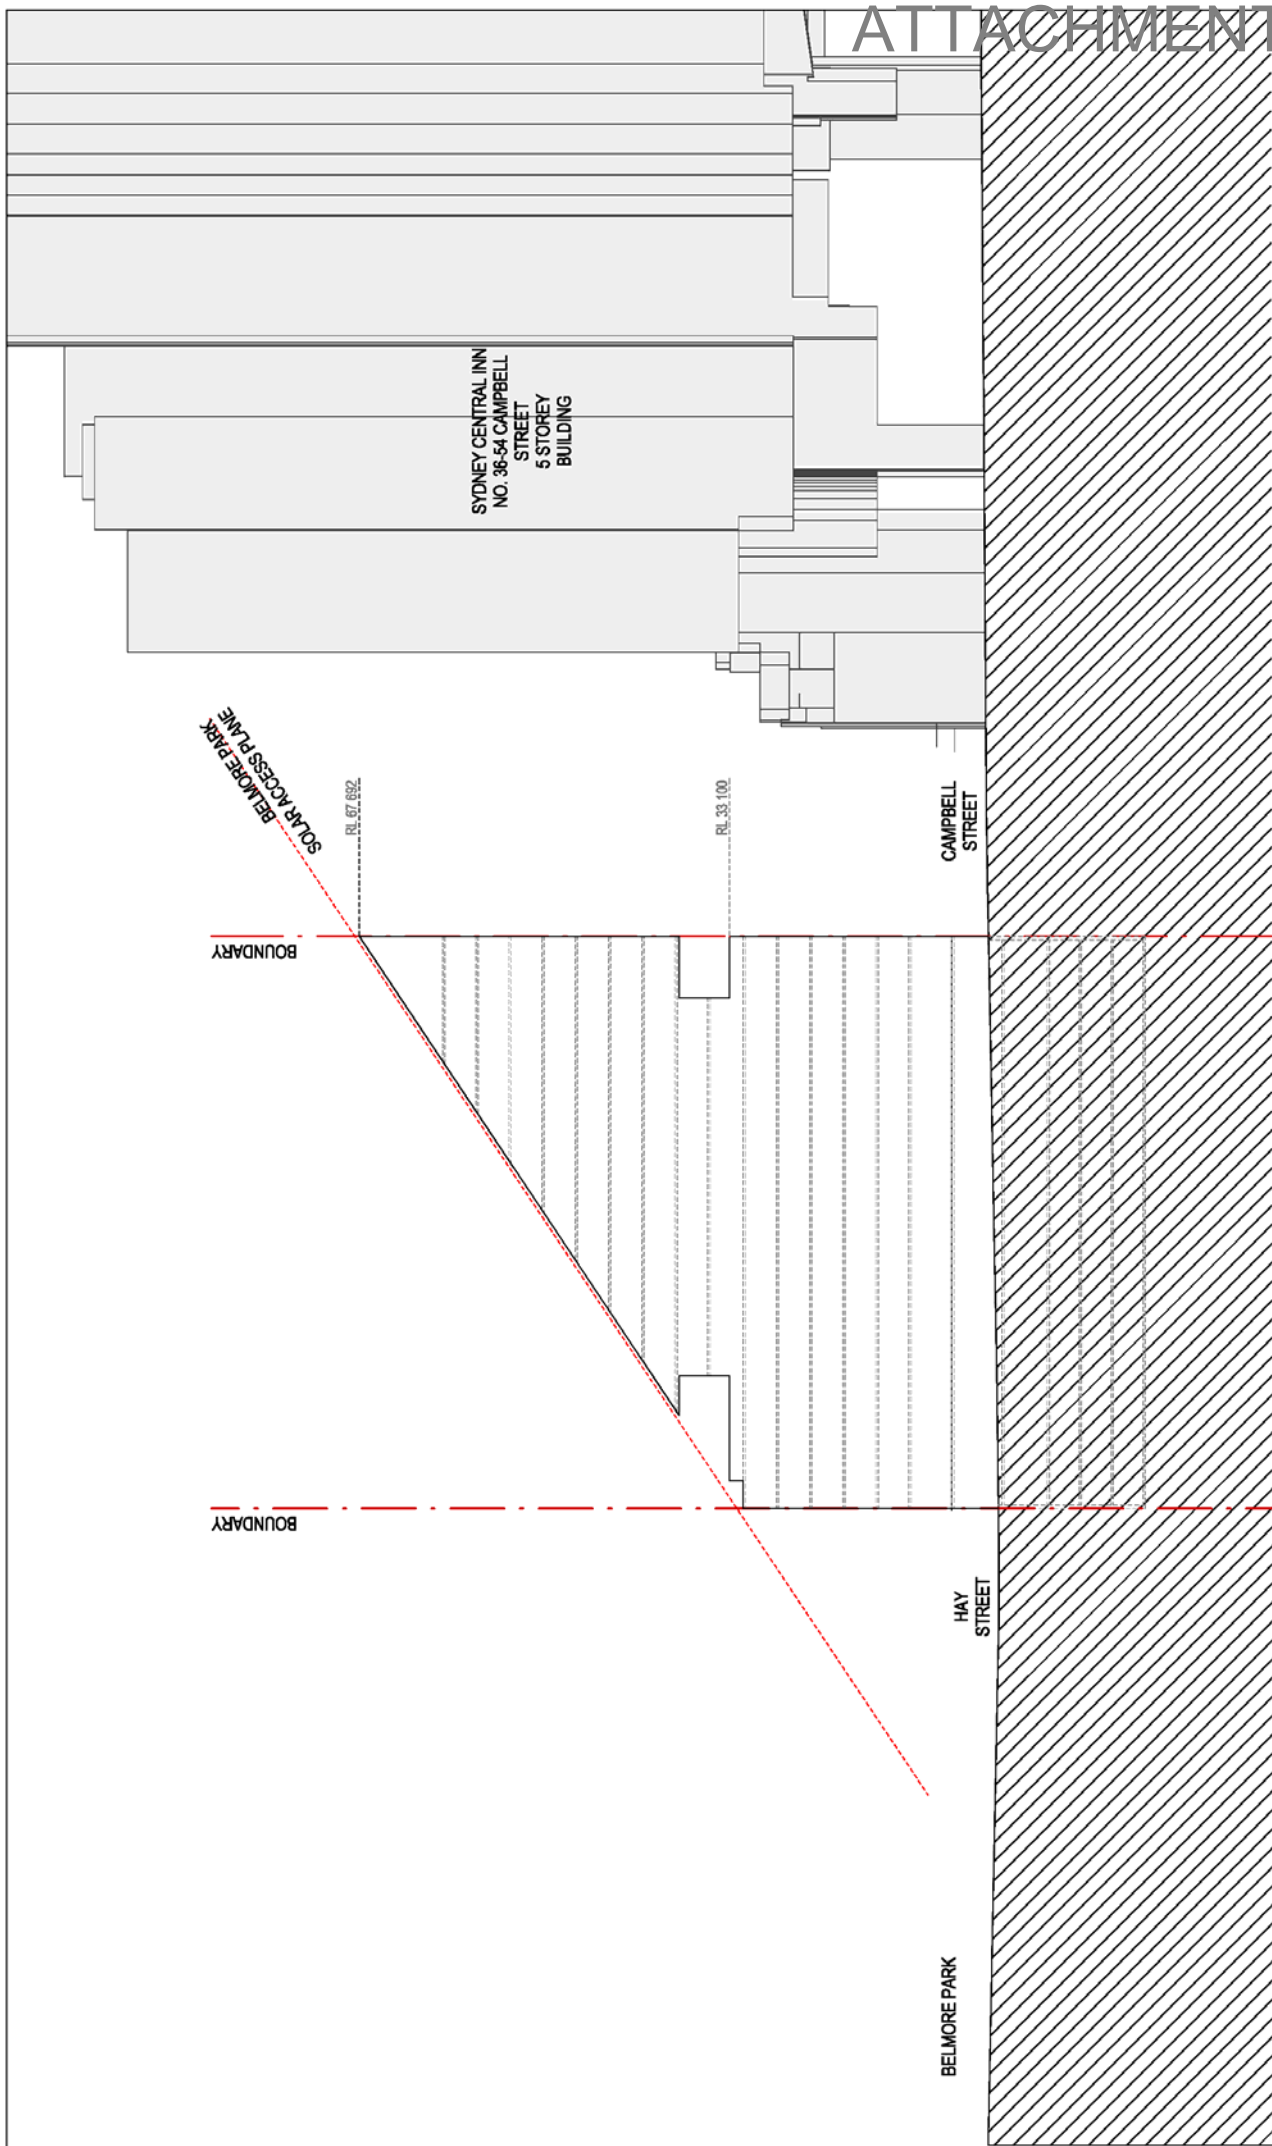


INTELLECTUAL PROPERTY ALL RIGHTS RESERVED. THIS DOCUMENT IS THE PROPERTY OF BVM CONSULTANTS AND SHOULD NOT BE REPRODUCED OR TRANSMITTED IN ANY FORM OR BY ANY MEANS, ELECTRONIC OR MECHANICAL, INCLUDING PHOTOCOPYING, RECORDING, OR BY ANY INFORMATION STORAGE AND RETRIEVAL SYSTEM, WITHOUT THE WRITTEN PERMISSION OF BVM CONSULTANTS.		ISSUE DATE FOR FOR	
		1	08.08.15 FOR INFORMATION
		2	02.10.15 ISSUE FOR DA
		3	28.04.2016 ISSUE FOR DA
NOTE CONSULTANTS WILL BE RESPONSIBLE FOR ALL INFORMATION ON SITE PLAN DOCUMENTS ONLY. CONSULTANTS WILL NOT BE RESPONSIBLE FOR ANY INFORMATION ON SITE PLAN DOCUMENTS THAT ARE NOT PROVIDED BY THE CLIENT.			
PROJECT MANAGER DEDICO DEVELOPMENT SERVICES TEL: 02 8019 7475	WIND, REFLECTIVITY & ESD CONSULTANT SLR CONSULTING 02 9427 8100	CLIENT LINZHU AUSTRALIA PTY LTD CLIENT NUMBER TEL: 0417 263 887	DRAWING
TOWN PLANNER ARCHITECTUS TEL: 02 6282 8400	SOLAR ANALYSIS STEVE KING TEL: 0414 385 485	PROJECT 430 PITT STREET HAYMARKET NSW PROJECT NUMBER S1412004	SCALE 1:500 @ A3 0 5000 15000 PROJECT STATUS DEVELOPMENT APPLICATION
HERITAGE CONSULTANT GRAHAM BROOKS & ASSOCIATES TEL: 6299 8600	TRAFFIC CONSULTANT TRAFFIX TEL: 02 8324 8700	EAST ELEVATION DRAWING NUMBER C-BA-01	ISSUE DRAWING NUMBER 3



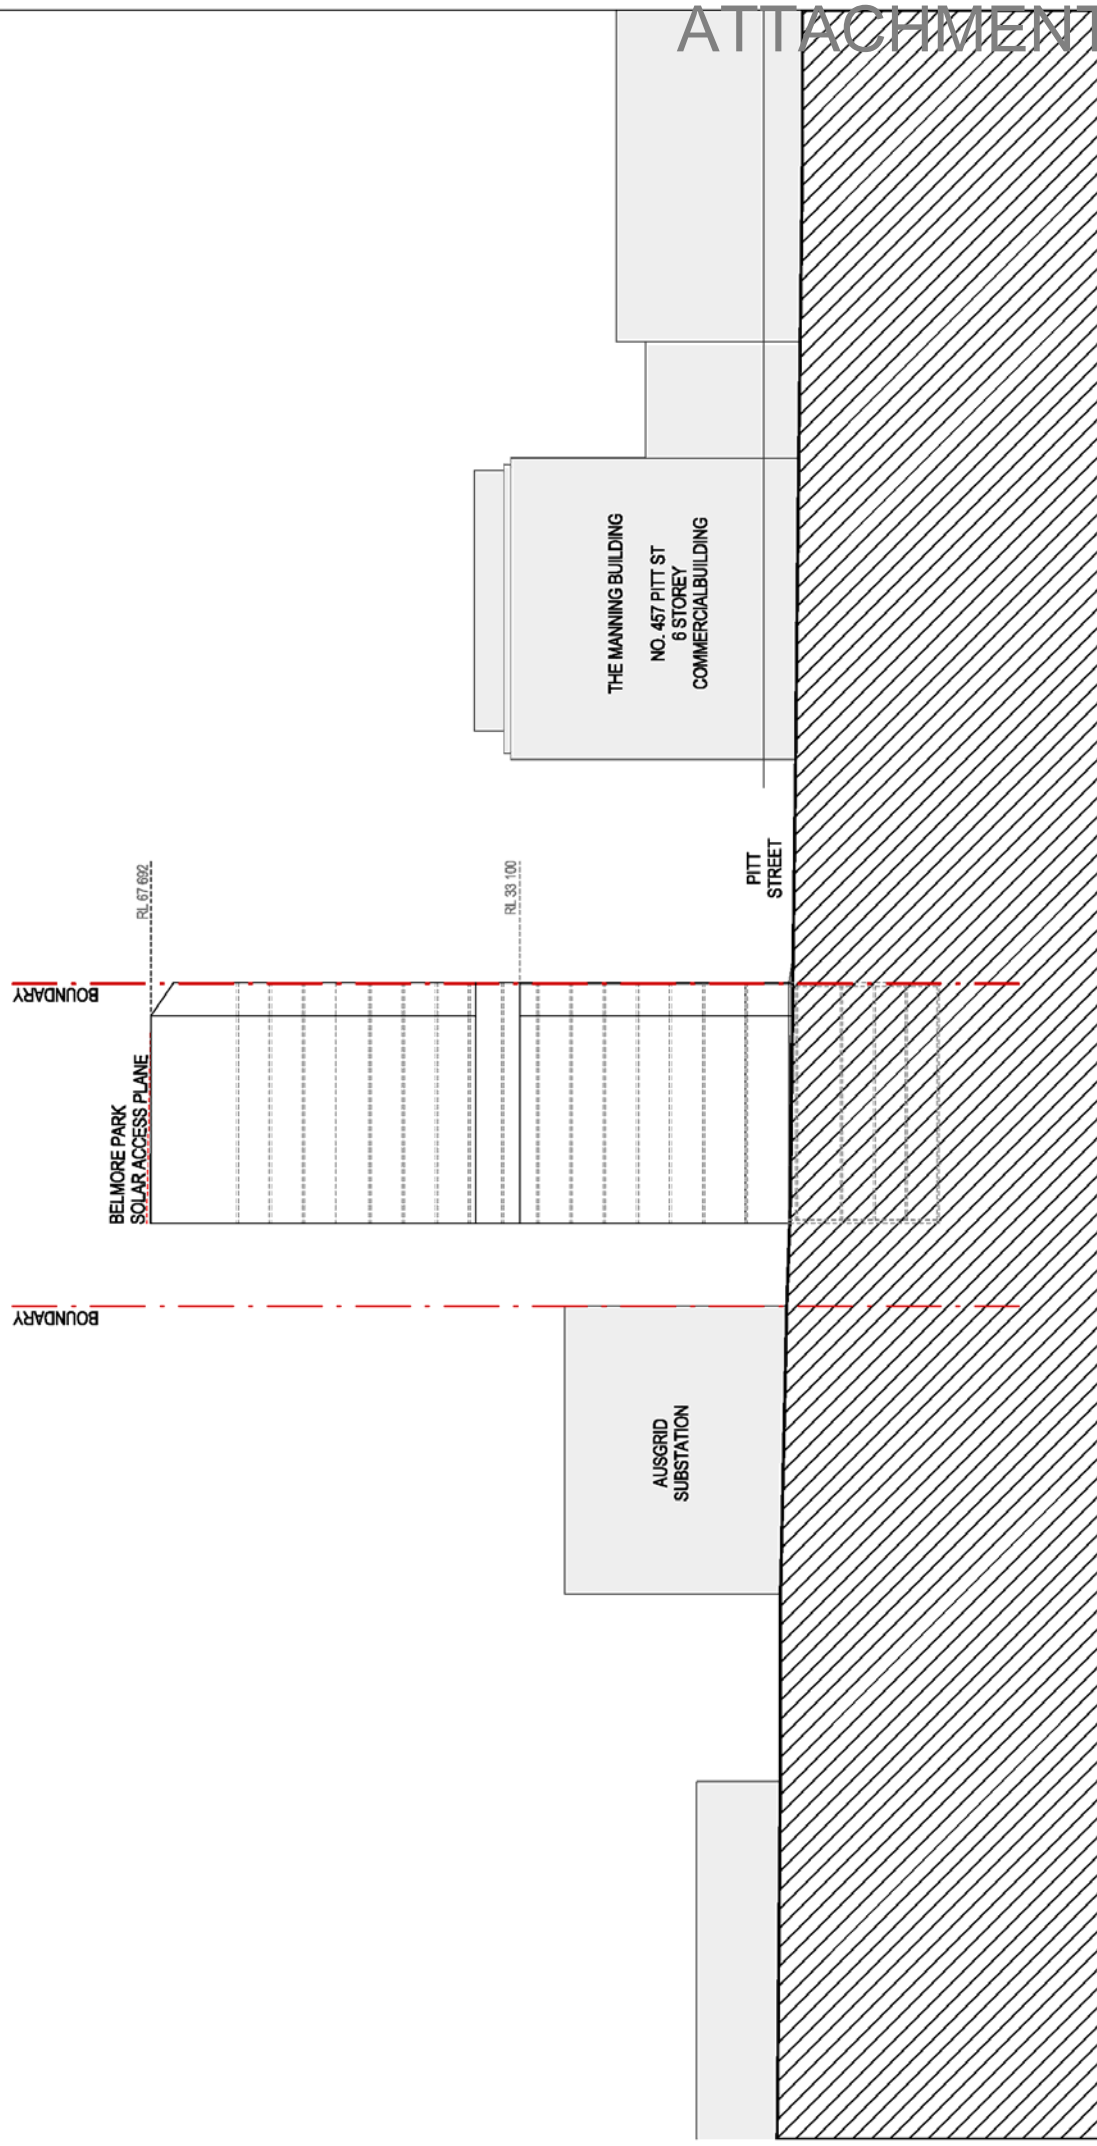

INTELLECTUAL PROPERTY <small>CONTRACTOR'S WORK SHALL BE THE PROPERTY OF THE CLIENT. THE CLIENT'S WORK SHALL BE THE PROPERTY OF THE CLIENT. THE CONTRACTOR'S WORK SHALL BE THE PROPERTY OF THE CONTRACTOR. THE CLIENT'S WORK SHALL BE THE PROPERTY OF THE CLIENT. THE CONTRACTOR'S WORK SHALL BE THE PROPERTY OF THE CONTRACTOR.</small>		NOTE <small>CONTRACTOR'S WORK SHALL BE THE PROPERTY OF THE CLIENT. THE CLIENT'S WORK SHALL BE THE PROPERTY OF THE CLIENT. THE CONTRACTOR'S WORK SHALL BE THE PROPERTY OF THE CONTRACTOR. THE CLIENT'S WORK SHALL BE THE PROPERTY OF THE CLIENT. THE CONTRACTOR'S WORK SHALL BE THE PROPERTY OF THE CONTRACTOR.</small>	
ISSUE 1 2 3	DATE 08.08.15 02.10.15 28.04.2016	FOR INFORMATION FOR INFORMATION ISSUE FOR DA ISSUE FOR DA	FOR FOR INFORMATION ISSUE FOR DA ISSUE FOR DA
PROJECT MANAGER DEDICO DEVELOPMENT SERVICES TEL 02 8019 7475		WIND, REFLECTIVITY & ESD CONSULTANT SLR CONSULTING TEL 02 9427 8100	
TOWN PLANNER ARCHITECTUS TEL 02 6282 8400		SOLAR ANALYSIS STEVE KING TEL 0414 385 485	
HERITAGE CONSULTANT GRAHAM BROOKS & ASSOCIATES TEL 6299 8600		TRAFFIC CONSULTANT TRAFFIX TEL 02 8324 9700	
PROJECT MANAGER DEDICO DEVELOPMENT SERVICES TEL 02 8019 7475		CLIENT LINZHU AUSTRALIA PTY LTD CLIENT NUMBER TEL 0417 263 887	
TOWN PLANNER ARCHITECTUS TEL 02 6282 8400		PROJECT 430 PITT STREET HAYMARKET NSW PROJECT NUMBER S1412004	
HERITAGE CONSULTANT GRAHAM BROOKS & ASSOCIATES TEL 6299 8600		DEVELOPMENT APPLICATION PROJECT STATUS SCALE 1:500 @ A3 0 5000 15000	
TRAFFIC CONSULTANT TRAFFIX TEL 02 8324 9700		DRAWING NORTH ELEVATION DRAWING NUMBER C-HC-01	
ISSUE DRAWING NUMBER C-HC-01		ISSUE DRAWING NUMBER 3	

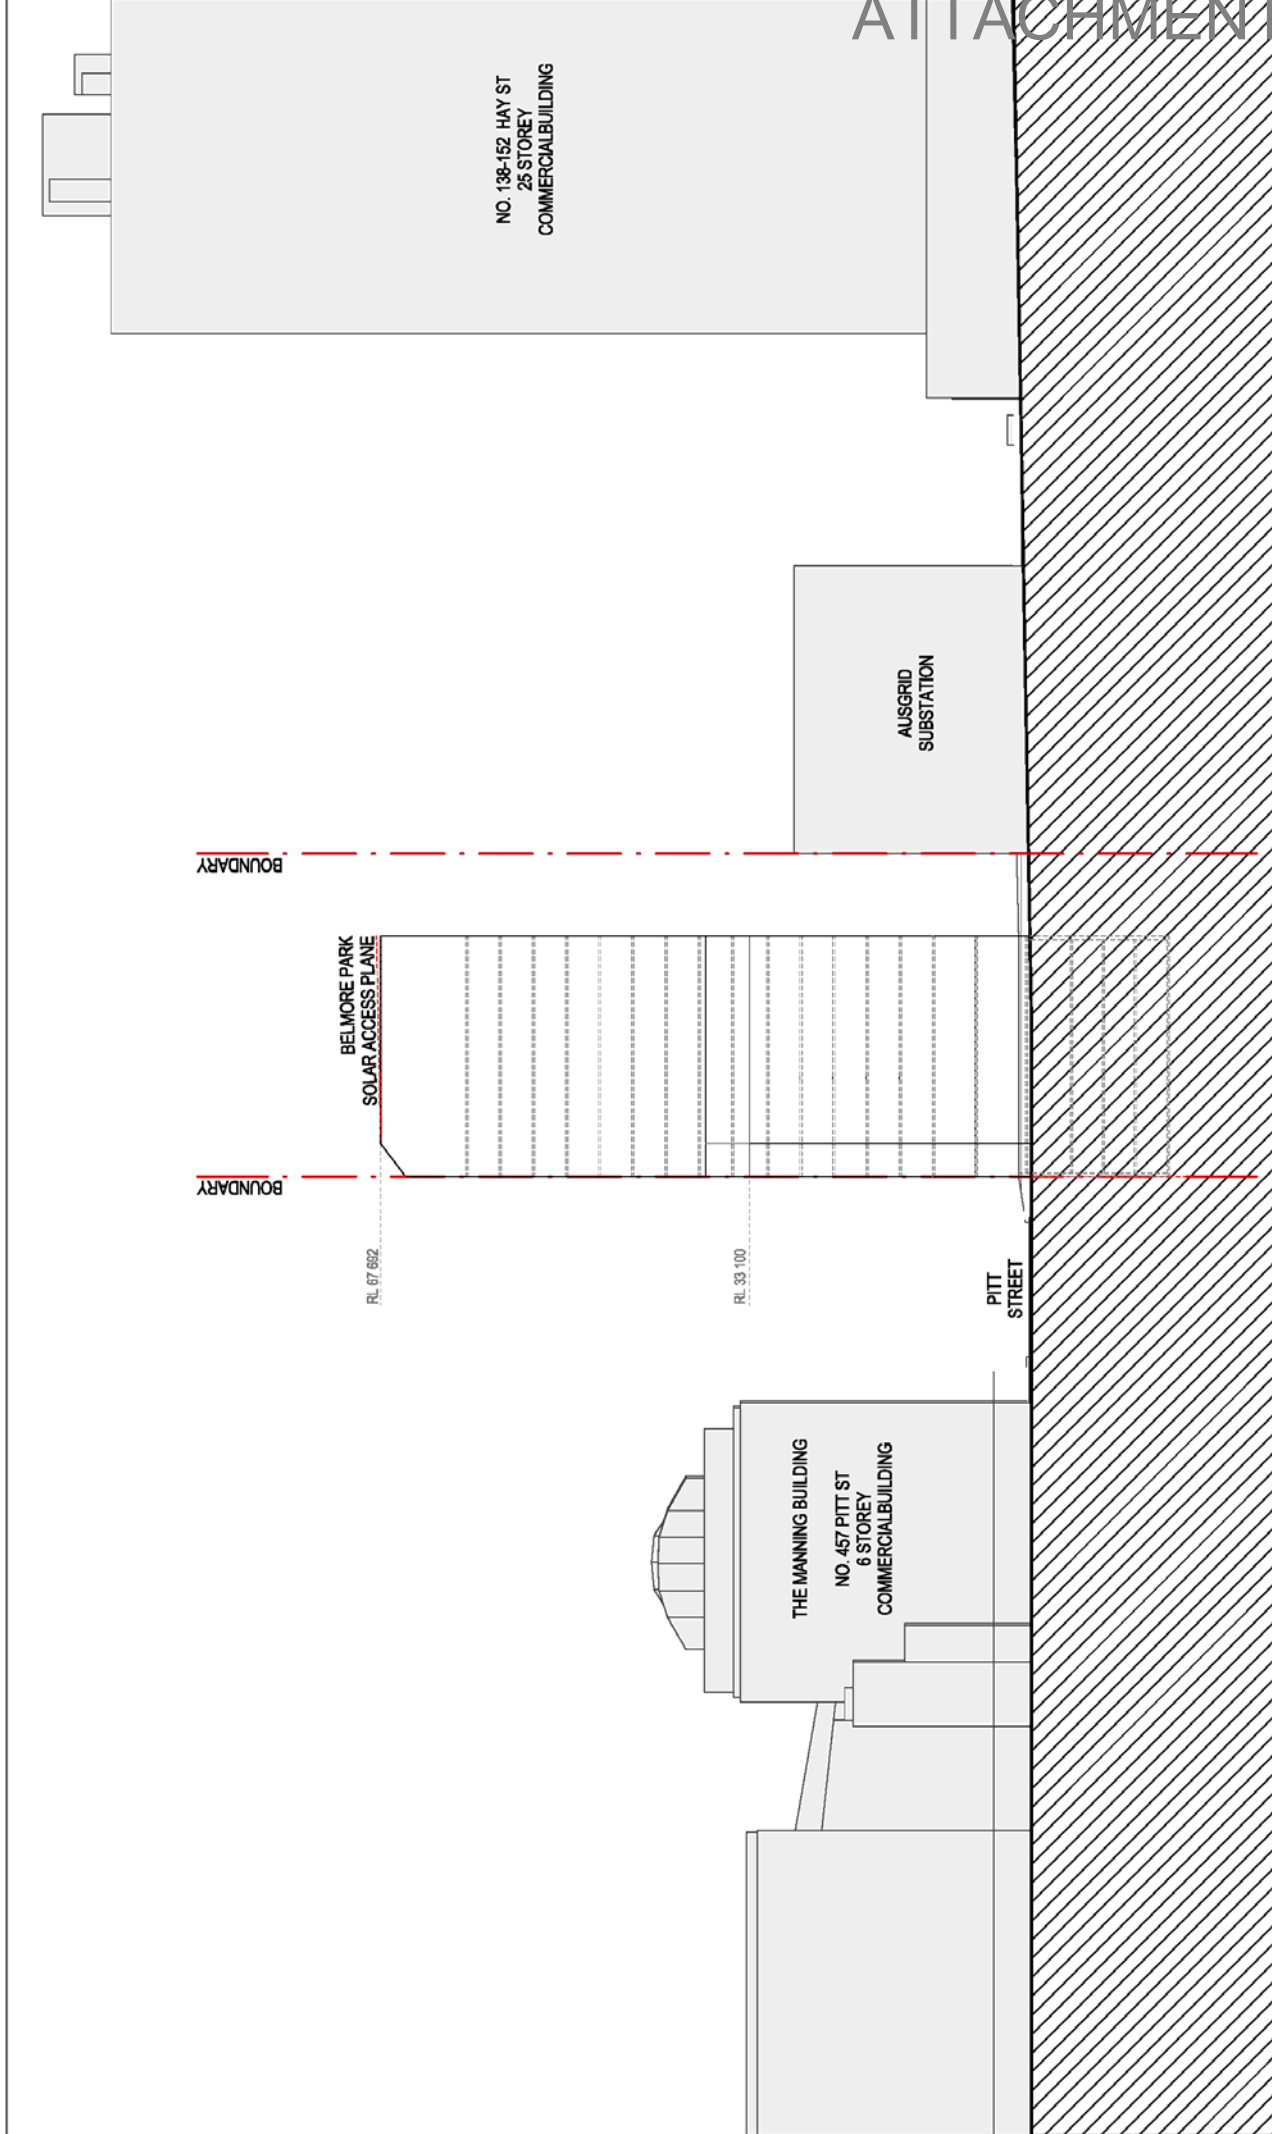


ISSUE	DATE	FOR
1	18.07.15	FOR INFORMATION
2	06.08.15	FOR INFORMATION
3	02.10.15	ISSUE FOR DA
4	28.04.2016	ISSUE FOR DA


PROJECT MANAGER	WIND, REFLECTIVITY & ESD CONSULTANT	CLIENT	PROJECT	DRAWING
DEDICO DEVELOPMENT SERVICES TEL: 02 8019 7475	SUR CONSULTING 02 9427 8100	LINZHU AUSTRALIA PTY LTD CLIENT NUMBER: TEL: 0417 263 887	430 PITT STREET HAYMARKET NSW PROJECT NUMBER: S1412004	C-SO-01
TOWN PLANNER ARCHITECTUS TEL: 02 6282 8400	SOLAR ANALYSIS STEVE KING TEL: 0414 385 485			
HERITAGE CONSULTANT GRAHAM BROOKS & ASSOCIATES TEL: 6299 8600	TRAFFIC CONSULTANT TRAFFIX TEL: 02 8324 9700			

INTELLECTUAL PROPERTY	NOTE
<p>CONTRACTOR'S TO CHECK AND SIGN OFF ALL DRAWINGS ON SITE WITH CONTRACTOR'S SIGNATURE AND DATE OF SIGNATURE TO BE PROVIDED TO THE ARCHITECTURAL FIRM FOR RECORD AND ARCHIVAL PURPOSES.</p> <p>THIS DRAWING IS THE PROPERTY OF SUR CONSULTING. IT IS TO BE USED ONLY FOR THE PROJECT AND SITE SPECIFICALLY IDENTIFIED IN THE TITLE BLOCK. IT IS NOT TO BE REPRODUCED, COPIED, OR TRANSMITTED IN ANY FORM OR BY ANY MEANS, WITHOUT THE WRITTEN PERMISSION OF SUR CONSULTING.</p>	<p>CONTRACTOR'S TO CHECK AND SIGN OFF ALL DRAWINGS ON SITE WITH CONTRACTOR'S SIGNATURE AND DATE OF SIGNATURE TO BE PROVIDED TO THE ARCHITECTURAL FIRM FOR RECORD AND ARCHIVAL PURPOSES.</p>

SCALE	PROJECT STATUS	DEVELOPMENT APPLICATION
1:500 @ A3	0 5000 15000	C-SO-01

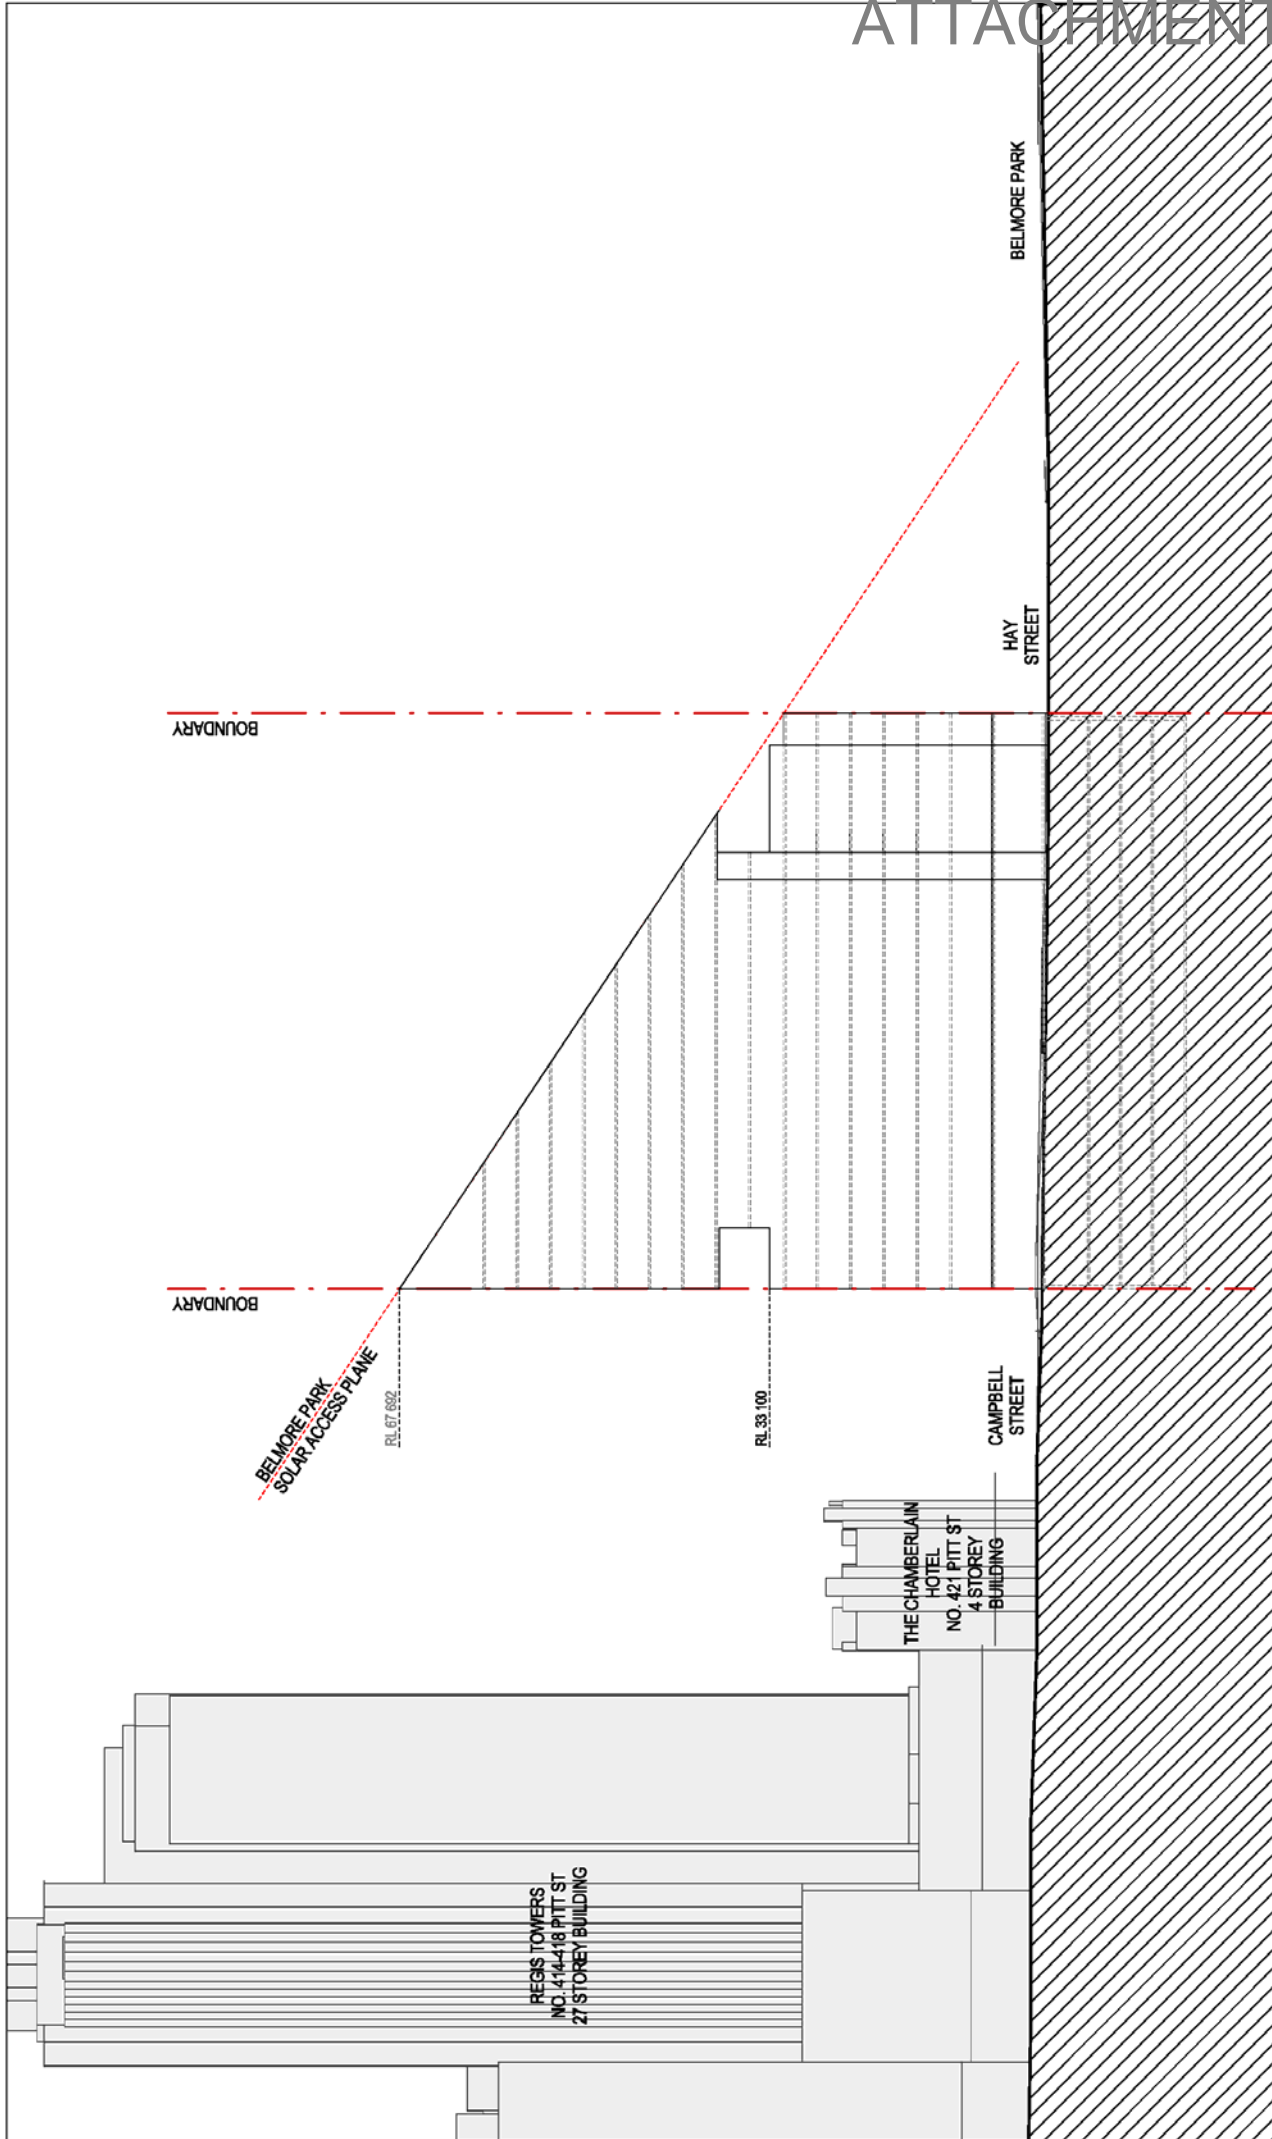

INTELLECTUAL PROPERTY <small>CONCEPTS AND DESIGN ARE THE PROPERTY OF BVM CONSULTANTS AND WILL REMAIN SO. ANY REUSE OR REPRODUCTION OF ANY PART OF THIS DOCUMENT WITHOUT THE WRITTEN PERMISSION OF BVM CONSULTANTS IS STRICTLY PROHIBITED. THIS DOCUMENT IS THE PROPERTY OF BVM CONSULTANTS AND WILL REMAIN SO. ANY REUSE OR REPRODUCTION OF ANY PART OF THIS DOCUMENT WITHOUT THE WRITTEN PERMISSION OF BVM CONSULTANTS IS STRICTLY PROHIBITED.</small>		ISSUE DATE FOR 1 18.07.15 FOR INFORMATION 2 06.08.15 FOR INFORMATION 3 02.10.15 ISSUE FOR DA 4 28.04.2016 ISSUE FOR DA	
NOTE <small>CONTRACTOR TO CHECK ALL DIMENSIONS ON SITE WITH SURVEYOR AND TO VERIFY ALL DIMENSIONS ON SITE WITH SURVEYOR AND TO VERIFY ALL DIMENSIONS ON SITE WITH SURVEYOR.</small>		PROJECT MANAGER DEDICO DEVELOPMENT SERVICES TEL 02 8019 7475 TOWN PLANNER ARCHITECTUS TEL 02 6282 8400 HERITAGE CONSULTANT GRAHAM BROOKS & ASSOCIATES TEL 6299 8600	
WIND, REFLECTIVITY & ESD CONSULTANT S/R CONSULTING 02 9427 8100 SOLAR ANALYSIS STEVE KING TEL 0414 385 485 TRAFFIC CONSULTANT TRAFFIX TEL 02 8324 9700		CLIENT LINZHU AUSTRALIA PTY LTD CLIENT NUMBER TEL 0417 263 887	
PROJECT 430 PITT STREET HAYMARKET NSW PROJECT NUMBER S1412004		SCALE 1 : 500 @ A3 0 5000 15000 PROJECT STATUS DEVELOPMENT APPLICATION	
DRAWING WEST ELEVATION DRAWING NUMBER C-ME-01		ISSUE 4	

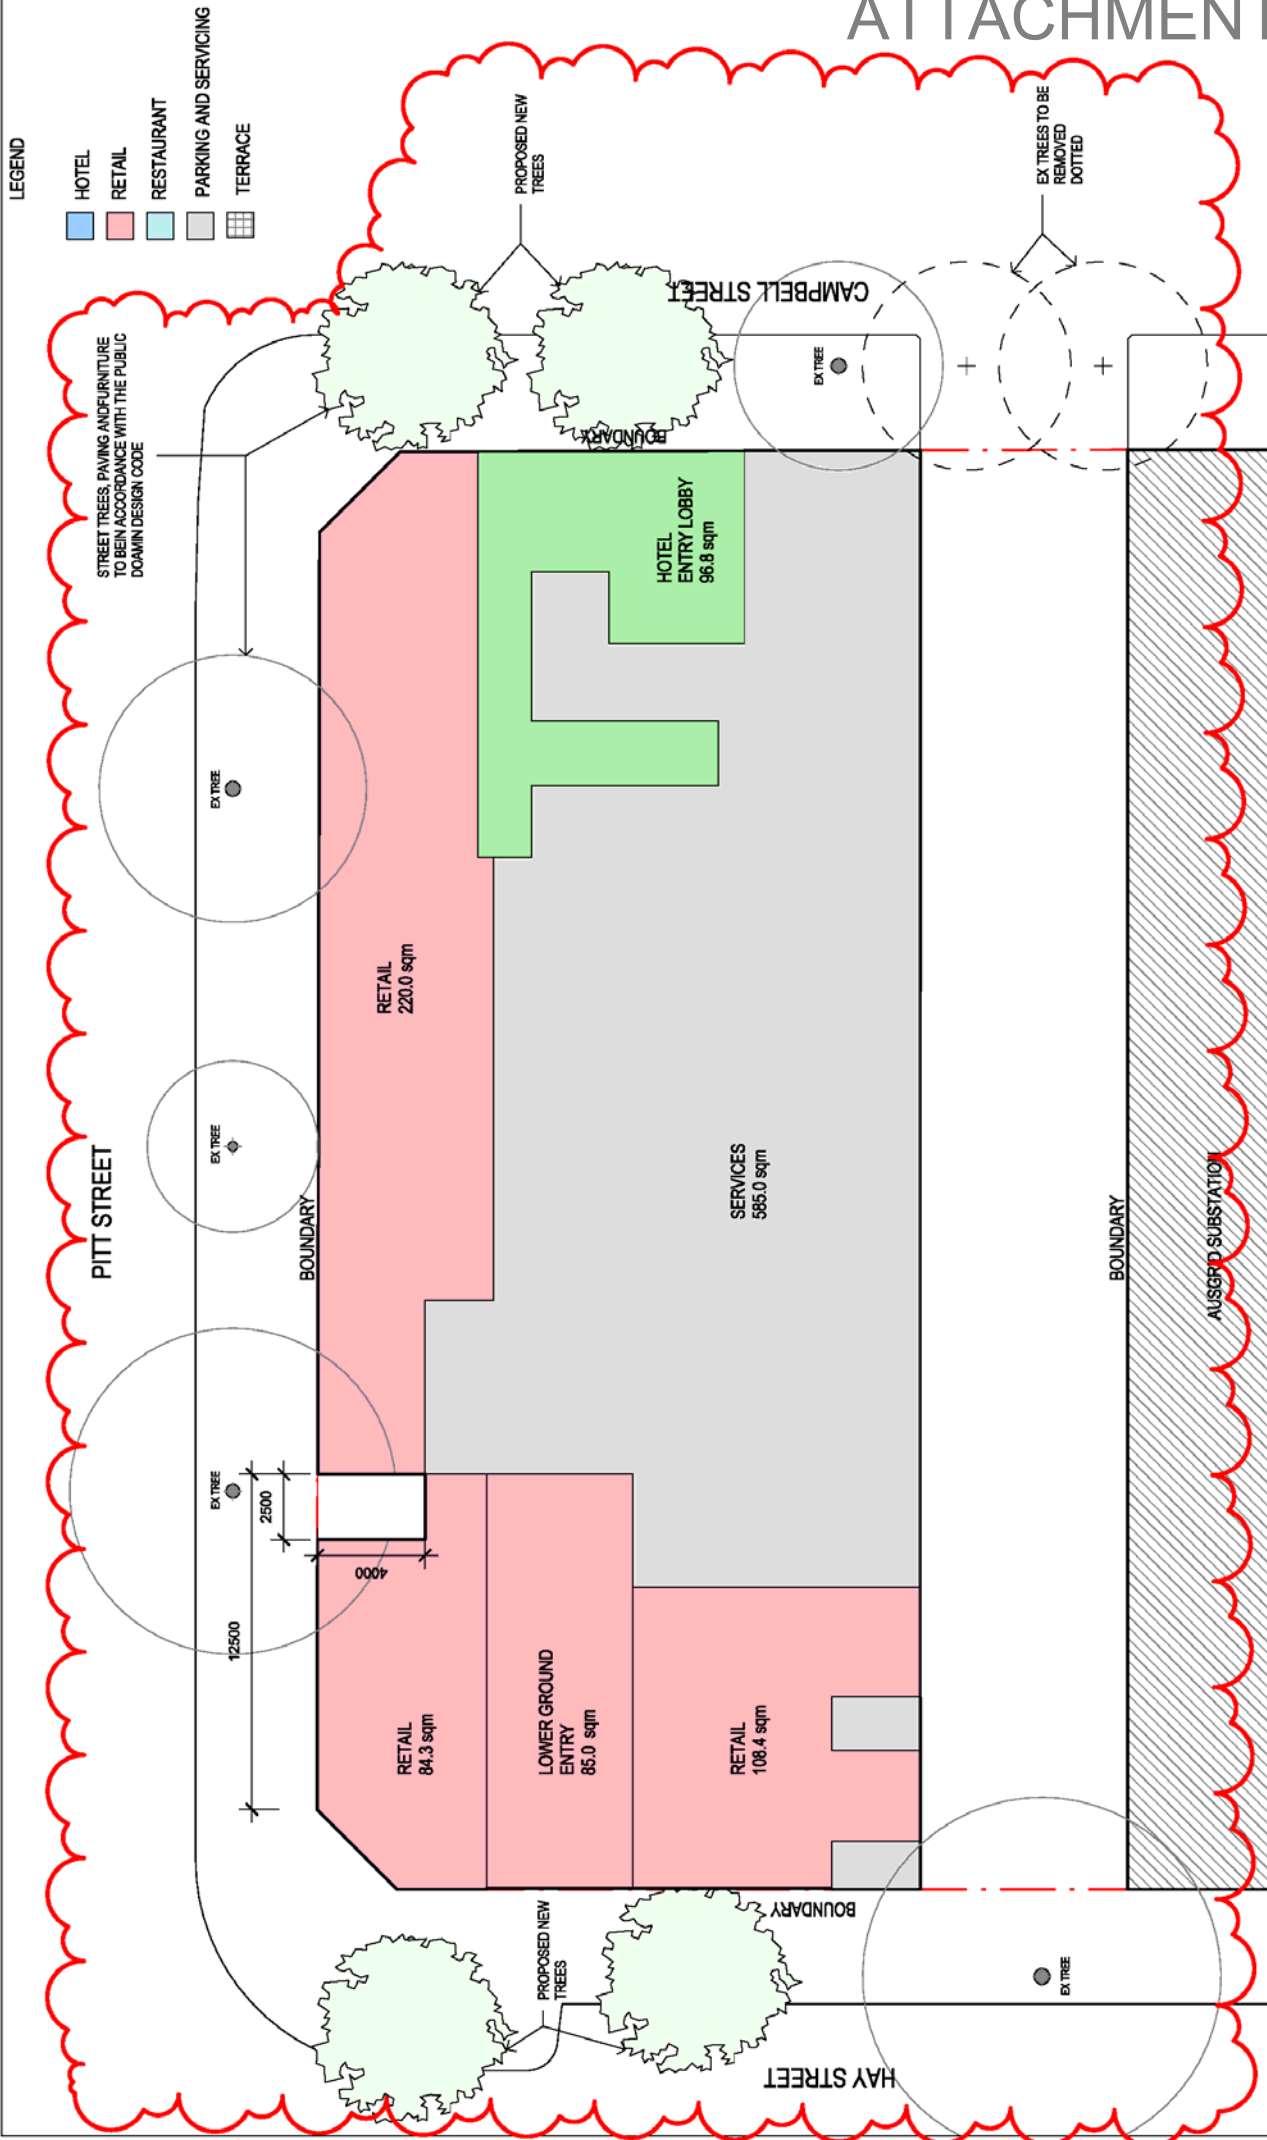


ISSUE	DATE	FOR
1	18.07.15	FOR INFORMATION
2	06.08.15	FOR INFORMATION
3	02.10.15	ISSUE FOR DA
4	26.04.2016	ISSUE FOR DA
5	29.04.2016	ISSUE FOR DA
6	01.08.2016	ISSUE FOR DA

PROJECT MANAGER	WIND, REFLECTIVITY & ESD CONSULTANT	CLIENT	PROJECT	DRAWING
DEDICO DEVELOPMENT SERVICES TEL 02 8019 7475	SLR CONSULTING 02 9427 8100	LINZHU AUSTRALIA PTY LTD	430 PITT STREET HAYMARKET NSW	GROUND FLOOR PLAN
TOWN PLANNER ARCHITECTUS TEL 02 6282 8400	SOLAR ANALYSIS STEVE KING TEL 0414 385 485	CLIENT NUMBER TRAFFIX TEL 02 8284 9700	PROJECT NUMBER S1412004	DRAWING NUMBER 9-00-01
HERITAGE CONSULTANT GRAHAM BROOKS & ASSOCIATES TEL 6299 8600	TRAFFIC CONSULTANT TRAFFIX TEL 02 8284 9700	DEVELOPMENT APPLICATION		ISSUE 6

INTELLECTUAL PROPERTY
CONCEPTS, LOGOS AND GRAPHICS ARE THE PROPERTY OF BVM CONSULTANTS AND SHOULD NOT BE REPRODUCED OR TRANSMITTED IN ANY FORM OR BY ANY MEANS, ELECTRONIC OR MECHANICAL, INCLUDING PHOTOCOPYING, RECORDING, OR BY ANY INFORMATION STORAGE AND RETRIEVAL SYSTEM, WITHOUT THE WRITTEN PERMISSION OF BVM CONSULTANTS.

NOTE: CONSULTANTS TO CHECK ALL DIMENSIONS ON SITE WITH CONTRACTOR AND NOTIFY BVM CONSULTANTS IMMEDIATELY.

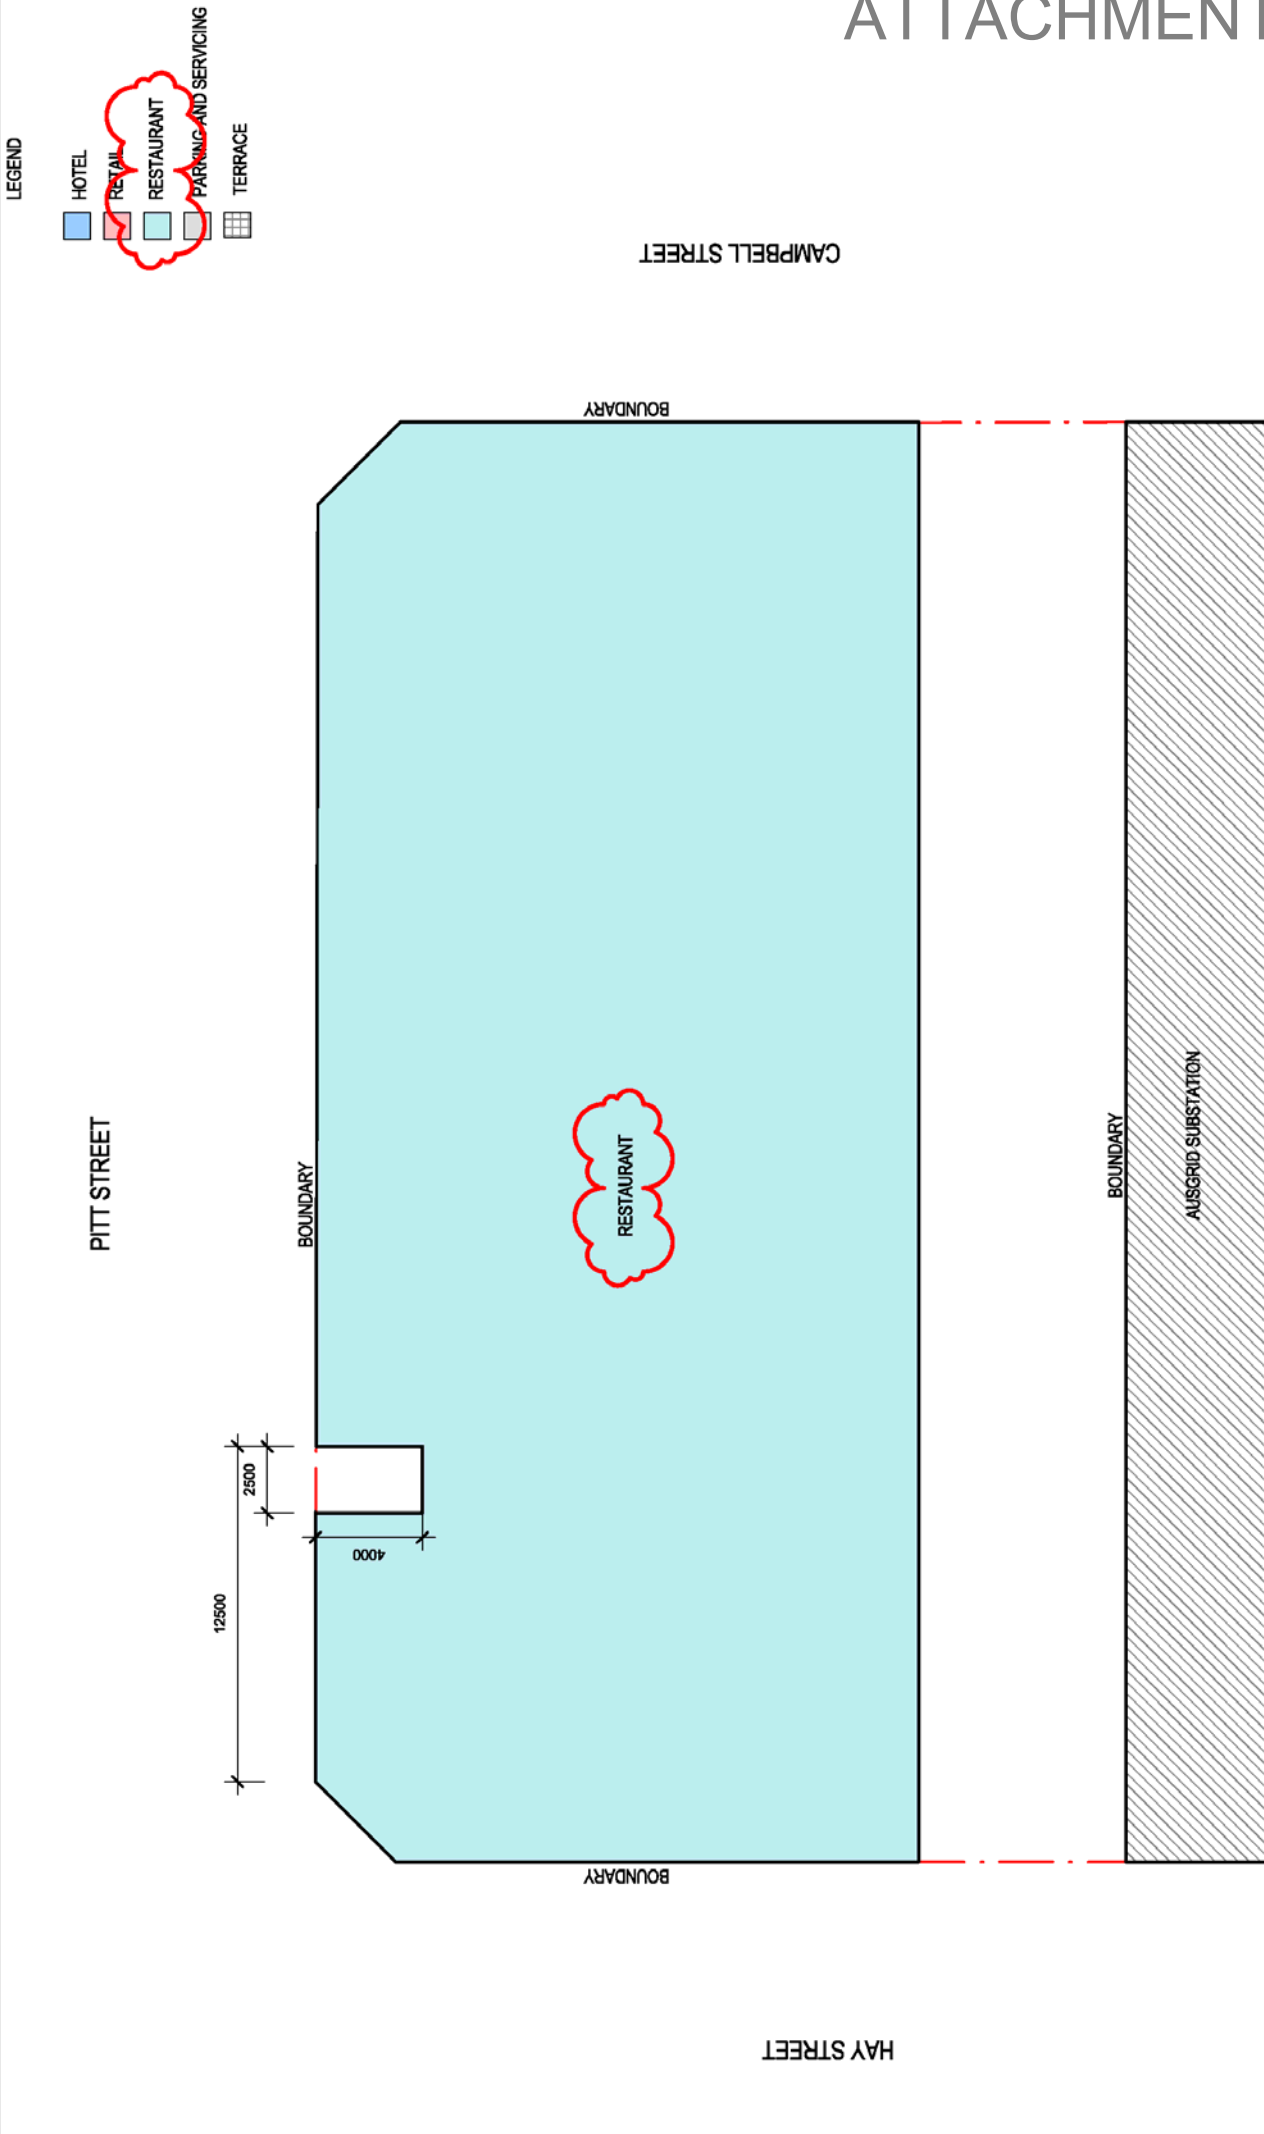

LEGEND

- HOTEL
- ~~RETAIL~~
- RESTAURANT
- PARKING AND SERVICING
- TERRACE

TRUE NORTH

PROJECT NORTH

SCALE 1 : 200 @ A3

0 2000 6000

PROJECT STATUS

DEVELOPMENT APPLICATION

DRAWING

LEVEL 01 FLOOR PLAN

DRAWING NUMBER

ISSUE

8-01-01

4

CLIENT

PROJECT

430 PITT STREET
HAYMARKET NSW

LINZHU AUSTRALIA PTY LTD

CLIENT NUMBER

PROJECT NUMBER

TEL. 0417 263 887

S1412004

WIND, REFLECTIVITY & ESD CONSULTANT

SUR CONSULTING

02 9427 8100

SOLAR ANALYSIS

STEVE KING

TEL 0414 385 485

TRAFFIC CONSULTANT

TRAFFIX

TEL 02 824 8700

PROJECT MANAGER

DEDICO DEVELOPMENT SERVICES

TEL 02 8018 7475

TOWN PLANNER

ARCHITECTUS

TEL 02 6282 8400

HERITAGE CONSULTANT

GRAHAM BROOKS & ASSOCIATES

TEL 6298 8600


ISSUE	DATE	FOR
1	18.07.15	FOR INFORMATION
2	06.08.15	FOR INFORMATION
3	02.10.15	ISSUE FOR DA
4	01.08.2016	ISSUE FOR DA

INTELLECTUAL PROPERTY

CONTRACTOR'S TO CHECK AND SIGN OFF ALL DRAWINGS AND SET WORKS TO BE SUBMITTED TO THE LOCAL COUNCIL FOR APPROVAL. CONTRACTOR SHALL BE RESPONSIBLE FOR OBTAINING ALL NECESSARY APPROVALS AND PERMITS FROM THE LOCAL COUNCIL AND ANY OTHER RELEVANT AUTHORITIES. 

NOTE

CONTRACTOR TO CHECK AND SIGN OFF ALL DRAWINGS AND SET WORKS TO BE SUBMITTED TO THE LOCAL COUNCIL FOR APPROVAL. CONTRACTOR SHALL BE RESPONSIBLE FOR OBTAINING ALL NECESSARY APPROVALS AND PERMITS FROM THE LOCAL COUNCIL AND ANY OTHER RELEVANT AUTHORITIES. CONTRACTOR SHALL BE RESPONSIBLE FOR OBTAINING ALL NECESSARY APPROVALS AND PERMITS FROM THE LOCAL COUNCIL AND ANY OTHER RELEVANT AUTHORITIES.

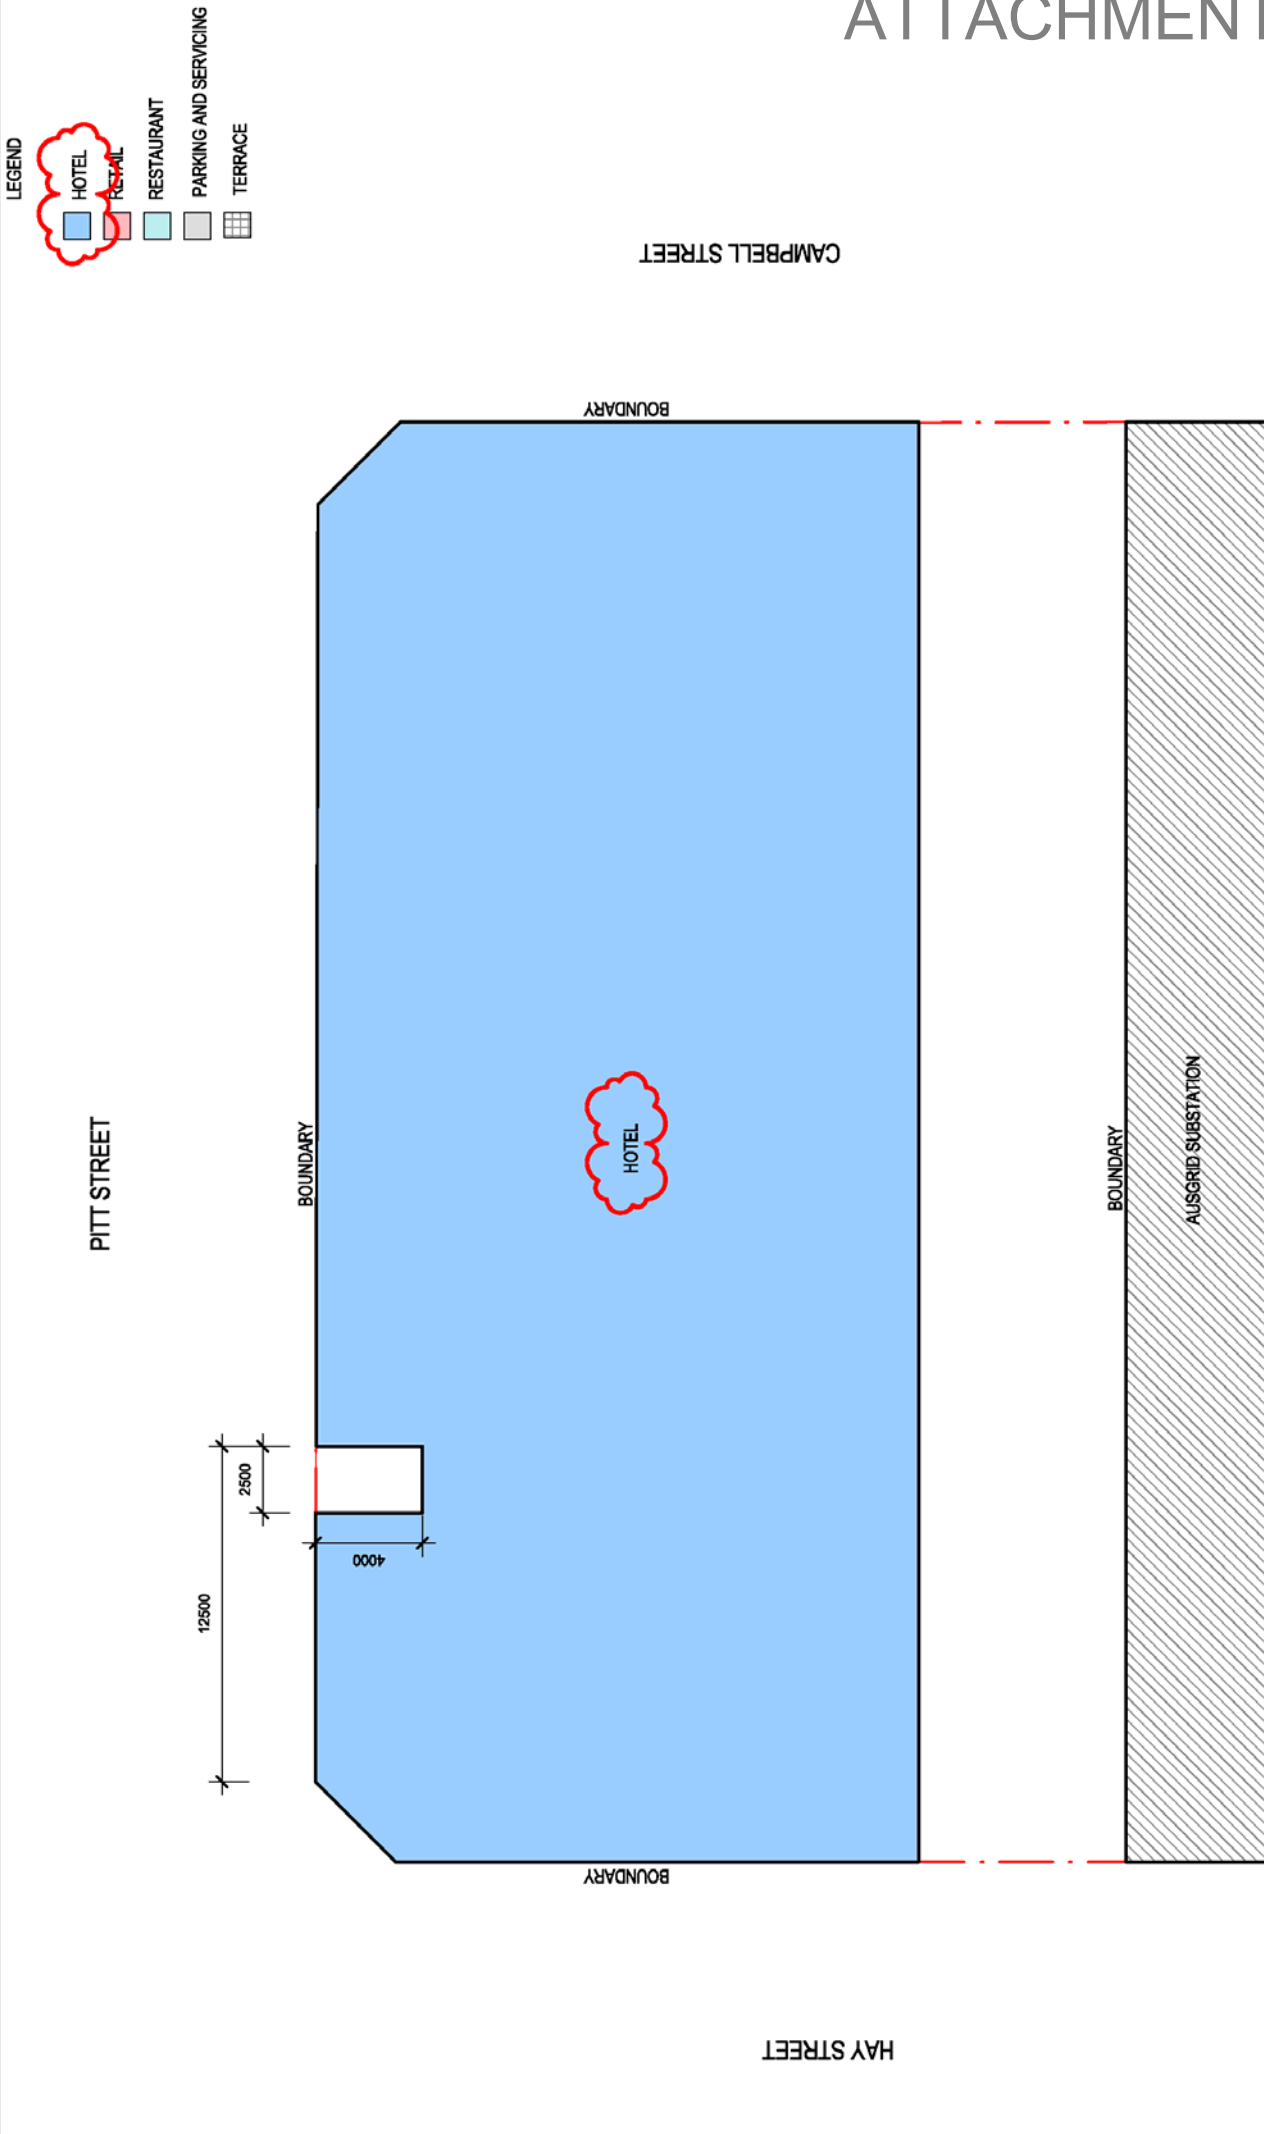

LEGEND

- HOTEL
- RETAIL
- RESTAURANT
- PARKING AND SERVICING
- TERRACE

TRUE NORTH

PROJECT NORTH

SCALE 1 : 200 @ A3

0 2000 6000

PROJECT STATUS

DEVELOPMENT APPLICATION

DRAWING

LEVEL 02 - 06 FLOOR PLANS

DRAWING NUMBER

ISSUE

9-02-01

4

CLIENT

LINZHU AUSTRALIA PTY LTD

430 PITT STREET
HAYMARKET NSW

PROJECT

S1412004

WIND, REFLECTIVITY & ESD CONSULTANT

SUR CONSULTING
02 9427 8100

SOLAR ANALYSIS

STEVE KING
TEL 0414 385 485

TRAFFIC CONSULTANT

TRAFFIX
TEL 02 824 9700

PROJECT MANAGER

DEDICO DEVELOPMENT SERVICES
TEL 02 8018 7475

TOWN PLANNER

ARCHITECTUS
TEL 02 8282 8400

HERITAGE CONSULTANT

GRAHAM BROOKS & ASSOCIATES
TEL 8299 8600

CLIENT

LINZHU AUSTRALIA PTY LTD

430 PITT STREET
HAYMARKET NSW

PROJECT

S1412004


ISSUE	DATE	FOR
1	18.07.15	FOR INFORMATION
2	08.08.15	FOR INFORMATION
3	02.10.15	ISSUE FOR DA
4	01.02.2016	ISSUE FOR DA

INTELLECTUAL PROPERTY

CONTRACTOR'S TO CHECK AND SIGN OFF ALL DRAWINGS AND SET WORKS
CONTRACTOR'S TO CHECK AND SIGN OFF ALL DRAWINGS AND SET WORKS
CONTRACTOR'S TO CHECK AND SIGN OFF ALL DRAWINGS AND SET WORKS

NOTE

CONTRACTOR'S TO CHECK AND SIGN OFF ALL DRAWINGS AND SET WORKS
CONTRACTOR'S TO CHECK AND SIGN OFF ALL DRAWINGS AND SET WORKS
CONTRACTOR'S TO CHECK AND SIGN OFF ALL DRAWINGS AND SET WORKS

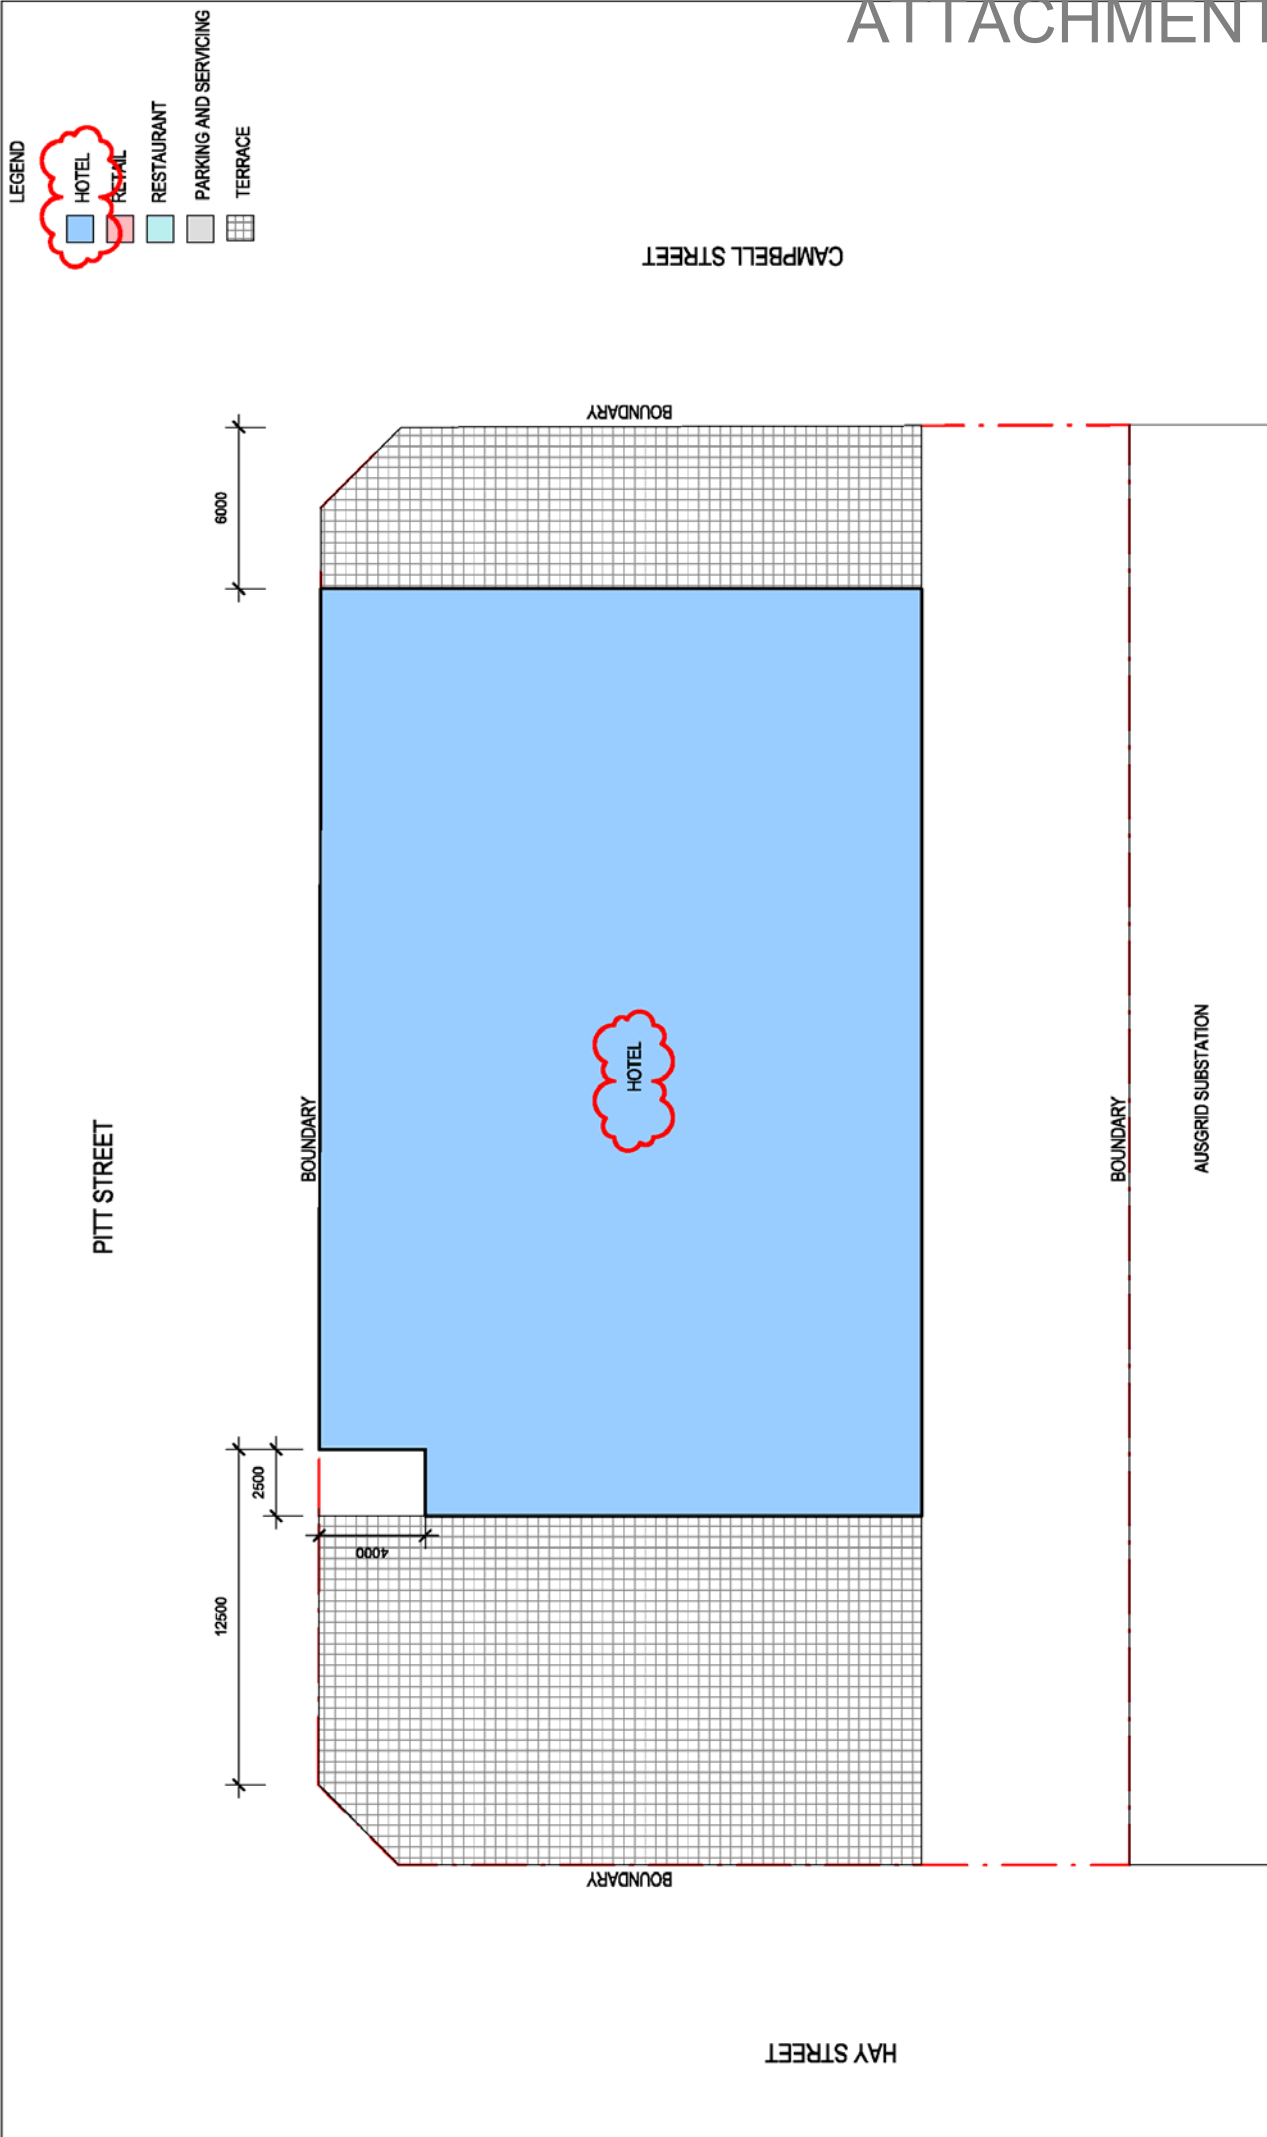

LEGEND

- HOTEL
- RETAIL
- RESTAURANT
- PARKING AND SERVICING
- TERRACE

TRUE NORTH

PROJECT NORTH

SCALE 1 : 200 @ A3

0 2000 6000

PROJECT STATUS

DEVELOPMENT APPLICATION

DRAWING

LEVEL 07 FLOOR PLAN

DRAWING NUMBER

ISSUE

9-07-01

5

CLIENT

LINZHU AUSTRALIA PTY LTD

CLIENT NUMBER

TEL 0417 263 887

PROJECT

430 PITT STREET

HAYMARKET NSW

PROJECT NUMBER

S1412004

WIND, REFLECTIVITY & ESD CONSULTANT

SUR CONSULTING

02 9427 8100

SOLAR ANALYSIS

STEVE KING

TEL 0414 385 485

TRAFFIC CONSULTANT

TRAFFIX

TEL 02 824 8700

PROJECT MANAGER

DEDICO DEVELOPMENT SERVICES

TEL 02 8018 7475

TOWN PLANNER

ARCHITECTUS

TEL 02 6282 8400

HERITAGE CONSULTANT

GRAHAM BROOKS & ASSOCIATES

TEL 6299 8600

ISSUE	DATE	FOR
1	18.07.15	FOR INFORMATION
2	06.08.15	FOR INFORMATION
3	02.10.15	ISSUE FOR DA
4	28.04.2016	ISSUE FOR DA
5	01.08.2016	ISSUE FOR DA

INTELLECTUAL PROPERTY

CONTRACTOR'S WORK SHALL BE THE PROPERTY OF BVM. ALL RIGHTS RESERVED. ANY REUSE OR REPRODUCTION OF THIS DOCUMENT WITHOUT THE WRITTEN PERMISSION OF BVM IS STRICTLY PROHIBITED. THIS DOCUMENT IS THE PROPERTY OF BVM AND IS NOT TO BE REPRODUCED OR TRANSMITTED IN ANY FORM OR BY ANY MEANS, ELECTRONIC OR MECHANICAL, INCLUDING PHOTOCOPYING, RECORDING, OR BY ANY INFORMATION STORAGE AND RETRIEVAL SYSTEM, WITHOUT THE WRITTEN PERMISSION OF BVM.

NOTE


CONTRACTOR TO CHECK ALL DIMENSIONS ON SITE WITH SURVEYOR AND RECORD ALL DIMENSIONS ON SITE PLAN.

BVM

Telephone +61 2 8597 7200

Facsimile +61 2 8597 7298

www.bvm.com.au

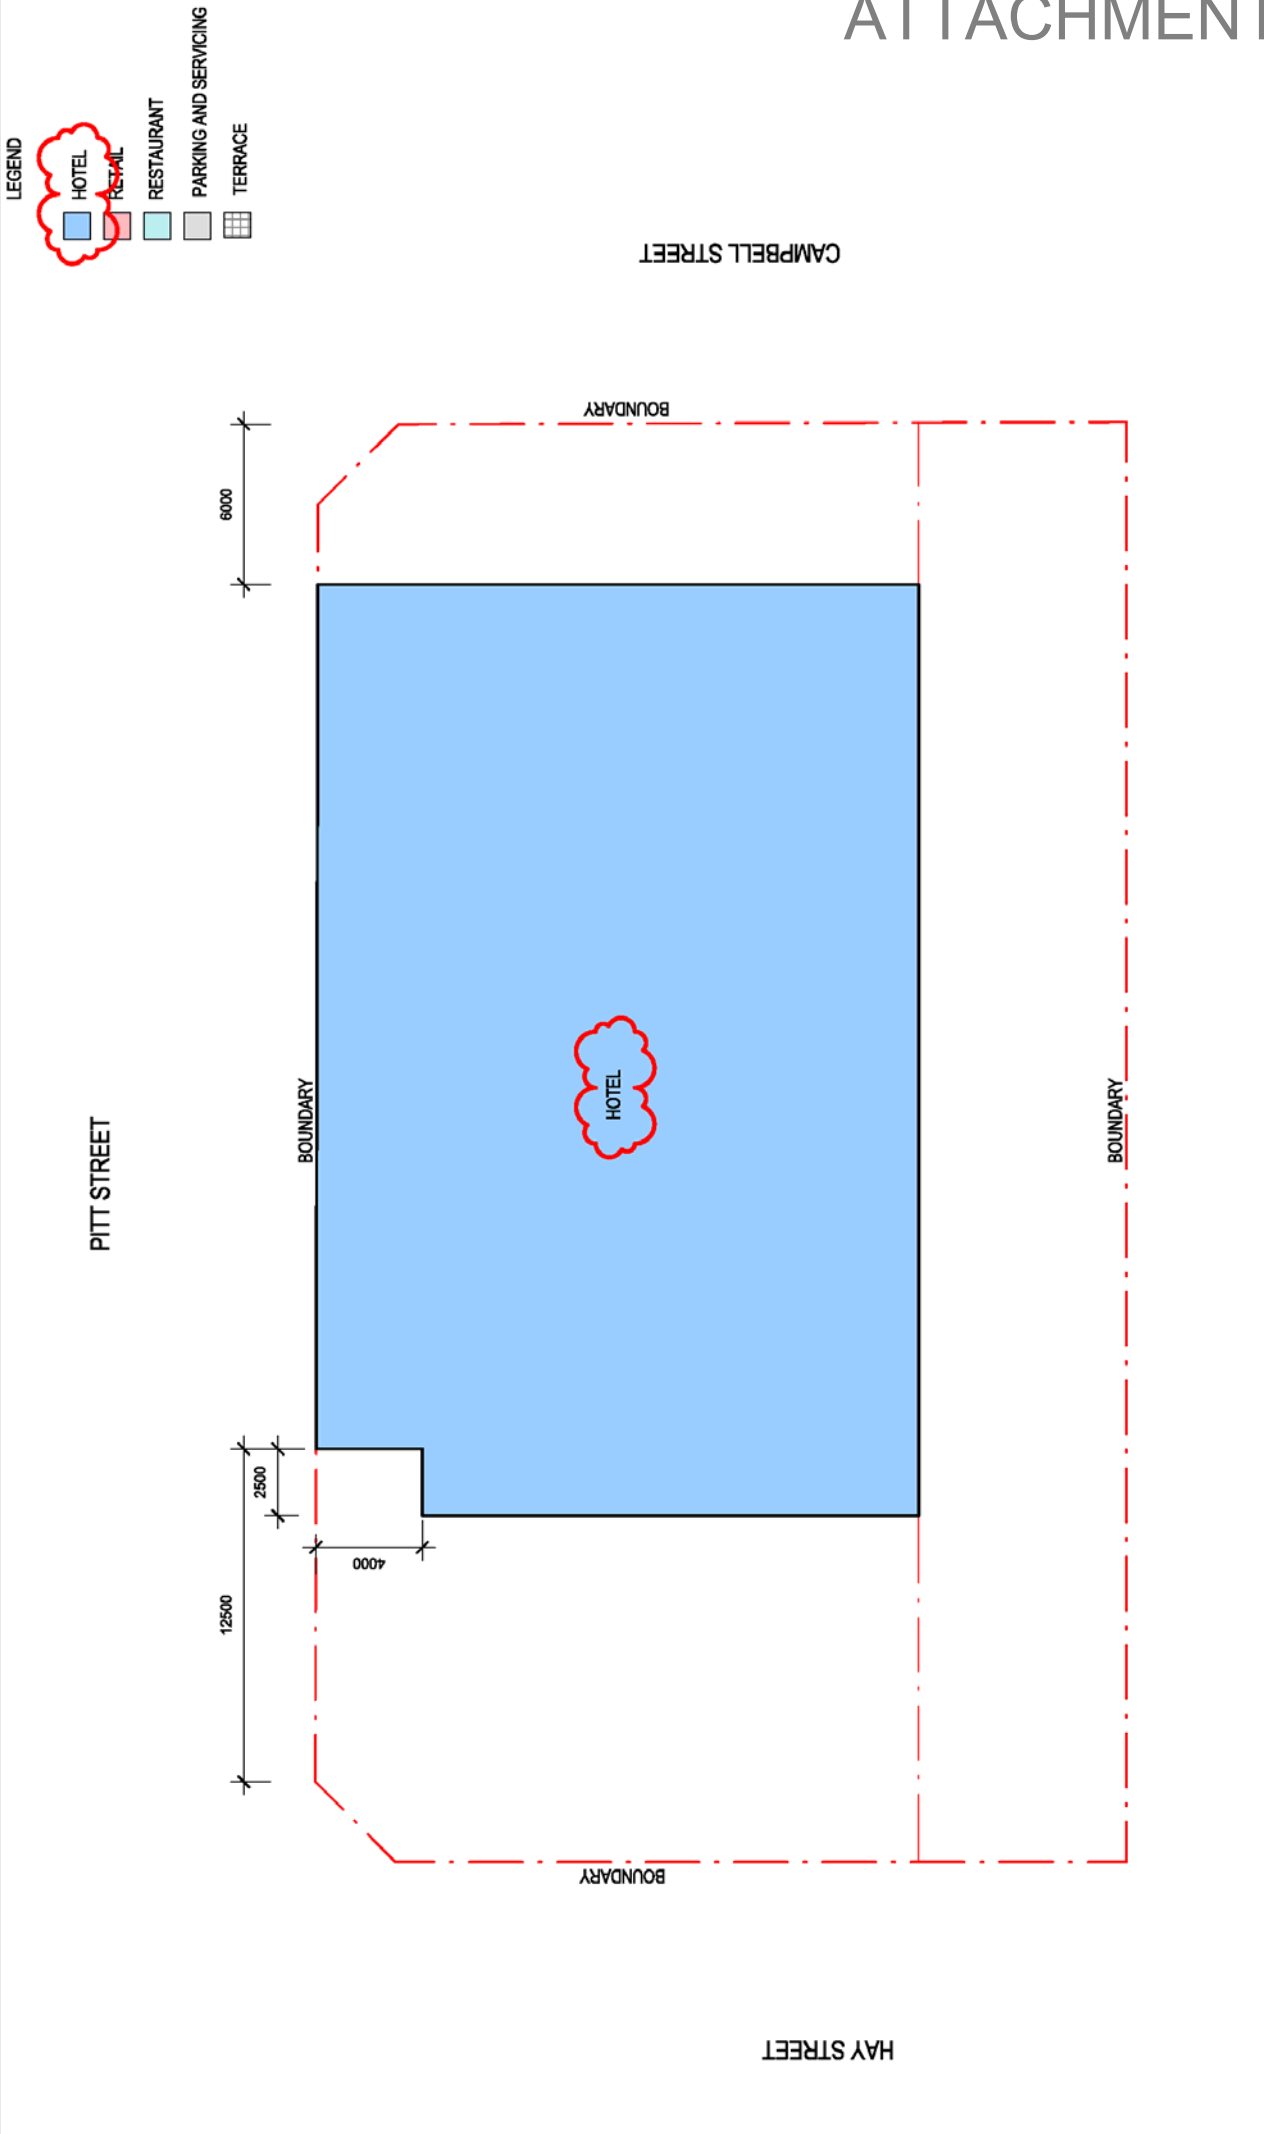

TRUE NORTH	PROJECT NORTH
SCALE 1:200 @ A3	PROJECT STATUS
0 2000 6000	DEVELOPMENT APPLICATION
LEVEL 06 FLOOR PLAN	DRAWING NUMBER
ISSUE	ISSUE
9-08-01	5

CLIENT	PROJECT
LINZHU AUSTRALIA PTY LTD	430 PITT STREET HAYMARKET NSW
CLIENT NUMBER	PROJECT NUMBER
TEL. 0417 263 887	S1412004

WIND, REFLECTIVITY & ESD CONSULTANT	PROJECT MANAGER
SUR CONSULTING 02 9427 8100	DEDICO DEVELOPMENT SERVICES TEL 02 8018 7475
SOLAR ANALYSIS	TOWN PLANNER
STEVE KING TEL 0414 386 485	ARCHITECTUS TEL 02 6282 8400
TRAFFIC CONSULTANT	HERITAGE CONSULTANT
TRAFFIX TEL 02 824 8700	GRANHAM BROOKS & ASSOCIATES TEL 6298 8600

ISSUE	DATE	FOR
1	18.07.15	FOR INFORMATION
2	06.08.15	FOR INFORMATION
3	02.10.15	ISSUE FOR DA
4	28.04.2016	ISSUE FOR DA
5	01.08.2016	ISSUE FOR DA


INTELLECTUAL PROPERTY
CONTRACTOR'S TO CHECK AND SIGN OFF ALL DRAWINGS AND SET WORKS 
NOTE

PROJECT MANAGER	WIND, REFLECTIVITY & ESD CONSULTANT
DEDICO DEVELOPMENT SERVICES TEL 02 8018 7475	SUR CONSULTING 02 9427 8100
TOWN PLANNER	SOLAR ANALYSIS
ARCHITECTUS TEL 02 6282 8400	STEVE KING TEL 0414 386 485
HERITAGE CONSULTANT	TRAFFIC CONSULTANT
GRANHAM BROOKS & ASSOCIATES TEL 6298 8600	TRAFFIX TEL 02 824 8700

ISSUE	DATE	FOR
1	18.07.15	FOR INFORMATION
2	06.08.15	FOR INFORMATION
3	02.10.15	ISSUE FOR DA
4	28.04.2016	ISSUE FOR DA
5	01.08.2016	ISSUE FOR DA

BVN

Telephone +61 2 8597 7200
 Facsimile +61 2 8597 7298
 www.bvn.com.au

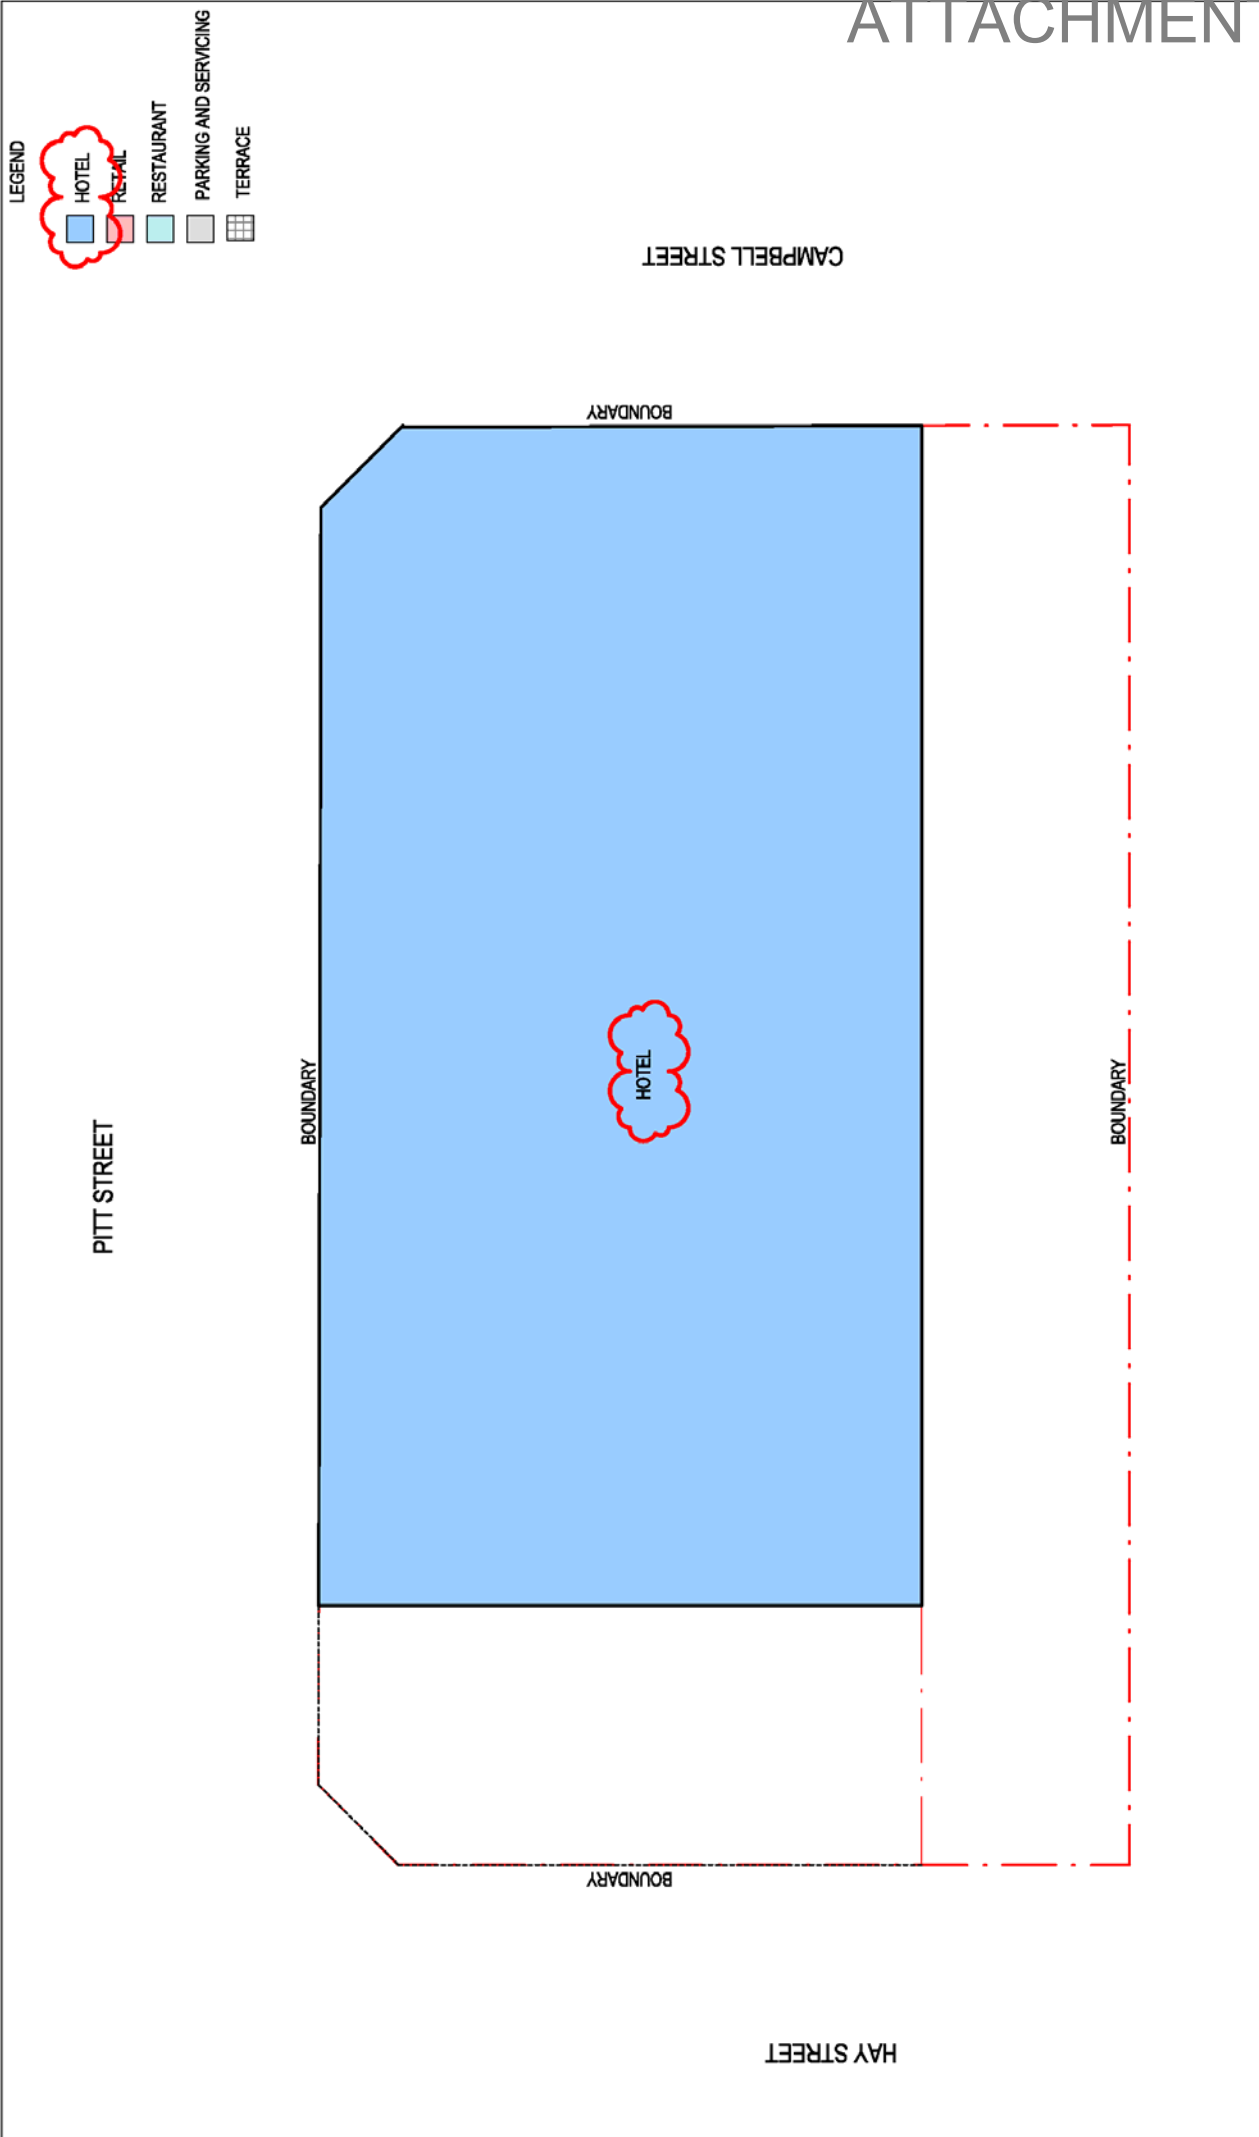

TRUE NORTH	PROJECT NORTH
SCALE 1:200 @ A3	LEVEL 06 FLOOR PLAN
0 2000 6000	DRAWING NUMBER
PROJECT STATUS	ISSUE
DEVELOPMENT APPLICATION	B-09-01
	5

CLIENT	PROJECT
LINZHU AUSTRALIA PTY LTD	430 PITT STREET HAYMARKET NSW
CLIENT NUMBER	PROJECT NUMBER
TEL 0417 263 887	S1412004

WIND, REFLECTIVITY & ESD CONSULTANT	PROJECT MANAGER
SUR CONSULTING 02 9427 8100	DEDICO DEVELOPMENT SERVICES TEL 02 8018 7475
SOLAR ANALYSIS	TOWN PLANNER
STEVE KING TEL 0414 385 485	ARCHITECTUS TEL 02 6282 8400
TRAFFIC CONSULTANT	HERITAGE CONSULTANT
TRAFFIX TEL 02 824 8700	GRAHAM BROOKS & ASSOCIATES TEL 6298 8600

ISSUE	DATE	FOR
1	18.07.15	FOR INFORMATION
2	06.08.15	FOR INFORMATION
3	02.10.15	ISSUE FOR DA
4	28.04.2016	ISSUE FOR DA
5	01.08.2016	ISSUE FOR DA


INTELLECTUAL PROPERTY	NOTE
<p>CONTRACTOR'S TO CHECK AND SIGN OFF ALL DRAWINGS ON SITE WITH CONTRACTOR'S TO CHECK AND SIGN OFF ALL DRAWINGS ON SITE WITH CONTRACTOR'S TO CHECK AND SIGN OFF ALL DRAWINGS ON SITE WITH</p>	<p>CONTRACTOR'S TO CHECK AND SIGN OFF ALL DRAWINGS ON SITE WITH CONTRACTOR'S TO CHECK AND SIGN OFF ALL DRAWINGS ON SITE WITH CONTRACTOR'S TO CHECK AND SIGN OFF ALL DRAWINGS ON SITE WITH</p>

PROJECT MANAGER	WIND, REFLECTIVITY & ESD CONSULTANT
DEDICO DEVELOPMENT SERVICES TEL 02 8018 7475	SUR CONSULTING 02 9427 8100
TOWN PLANNER	SOLAR ANALYSIS
ARCHITECTUS TEL 02 6282 8400	STEVE KING TEL 0414 385 485
HERITAGE CONSULTANT	TRAFFIC CONSULTANT
GRAHAM BROOKS & ASSOCIATES TEL 6298 8600	TRAFFIX TEL 02 824 8700

PROJECT MANAGER	CLIENT
DEDICO DEVELOPMENT SERVICES TEL 02 8018 7475	LINZHU AUSTRALIA PTY LTD
TOWN PLANNER	CLIENT NUMBER
ARCHITECTUS TEL 02 6282 8400	S1412004
HERITAGE CONSULTANT	PROJECT NUMBER
GRAHAM BROOKS & ASSOCIATES TEL 6298 8600	430 PITT STREET HAYMARKET NSW
	TEL 0417 263 887

BVN

Telephone +61 2 8597 7200
 Facsimile +61 2 8597 7298
 www.bvn.com.au

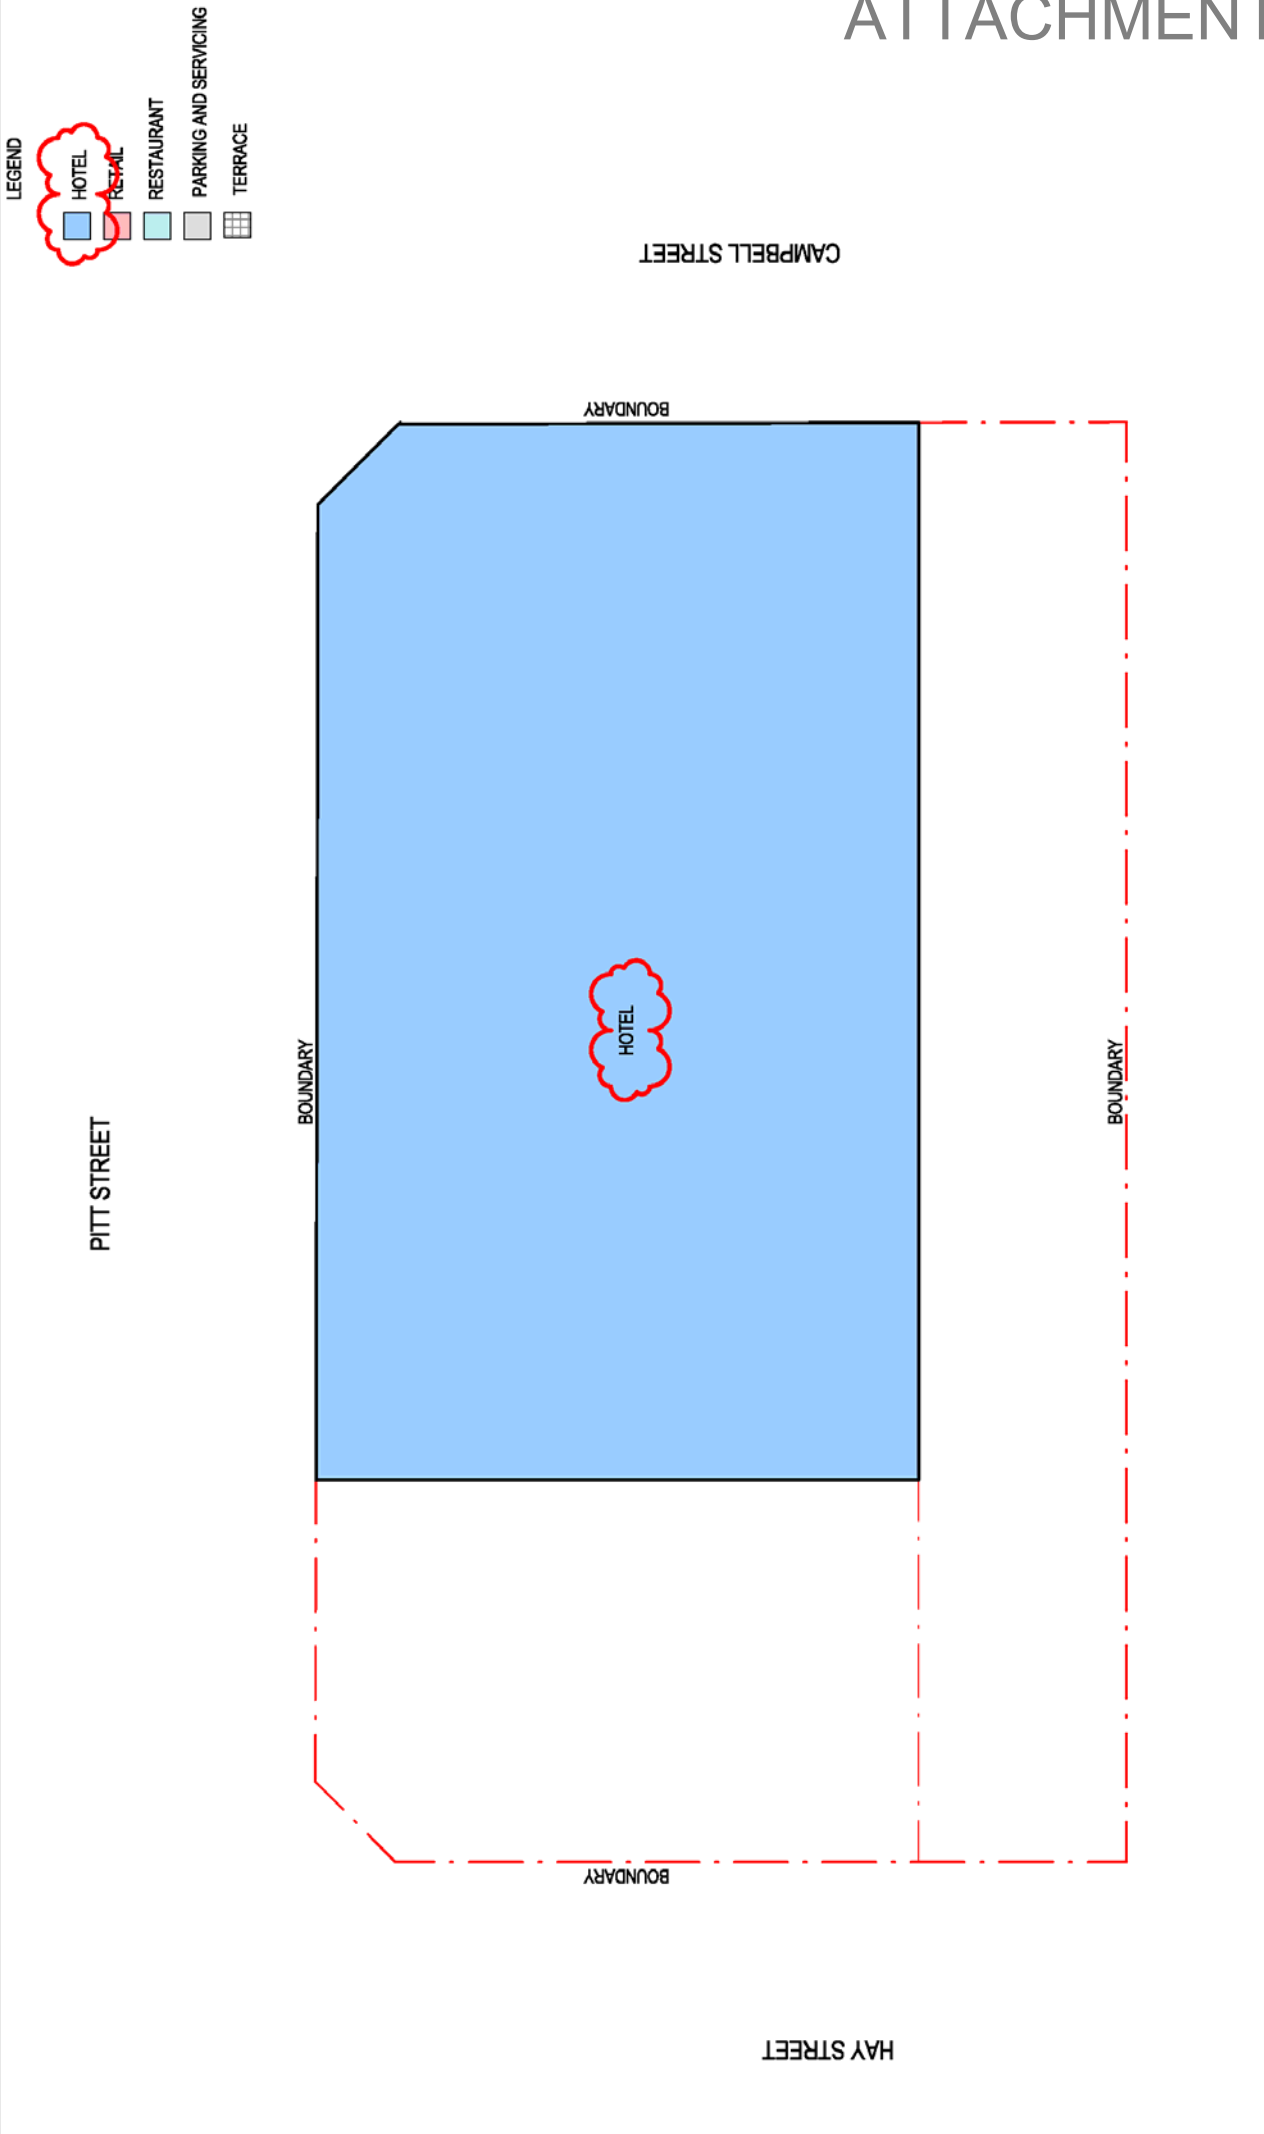

- LEGEND**
- HOTEL
 - RETAIL
 - RESTAURANT
 - PARKING AND SERVICING
 - TERRACE

TRUE NORTH

PROJECT NORTH

SCALE 1 : 200 @ A3

0 2000 6000

PROJECT STATUS LEVEL 10 FLOOR PLAN
DRAWING NUMBER

DEVELOPMENT APPLICATION B-10-01
PROJECT NUMBER 5

CLIENT LINZHU AUSTRALIA PTY LTD
CLIENT NUMBER S1412004
TEL. 0417 263 887

PROJECT 430 PITT STREET
HAYMARKET NSW
PROJECT NUMBER

WIND, REFLECTIVITY & ESD CONSULTANT SLR CONSULTING
02 9427 8100

SOLAR ANALYSIS STEVE KING
TEL 0414 386 485

TRAFFIC CONSULTANT TRAFIX
TEL 02 824 9700

PROJECT MANAGER DEDICO DEVELOPMENT SERVICES
TEL 02 8018 7475


TOWN PLANNER ARCHITECTUS
TEL 02 8282 8400

HERITAGE CONSULTANT GRAHAM BROOKS & ASSOCIATES
TEL 8299 8600

ISSUE	DATE	FOR
1	18.07.15	FOR INFORMATION
2	06.08.15	FOR INFORMATION
3	02.10.15	ISSUE FOR DA
4	28.04.2016	ISSUE FOR DA
5	01.08.2016	ISSUE FOR DA

INTELLECTUAL PROPERTY
 COPYRIGHT IN THIS DOCUMENT IS RESERVED BY BVM CONSULTANTS. ALL RIGHTS ARE RESERVED. NO PART OF THIS DOCUMENT MAY BE REPRODUCED OR TRANSMITTED IN ANY FORM OR BY ANY MEANS, ELECTRONIC OR MECHANICAL, INCLUDING PHOTOCOPYING, RECORDING, OR BY ANY INFORMATION STORAGE AND RETRIEVAL SYSTEM, WITHOUT THE WRITTEN PERMISSION OF BVM CONSULTANTS.

NOTE
 CONSULTANTS' SERVICES ARE PROVIDED ON THE BASIS OF THE INFORMATION PROVIDED BY THE CLIENT. CONSULTANTS ACCEPT NO LIABILITY FOR ANY LOSS OR DAMAGE, INCLUDING CONSEQUENTIAL DAMAGES, ARISING FROM THE USE OF THE SERVICES PROVIDED BY BVM CONSULTANTS.

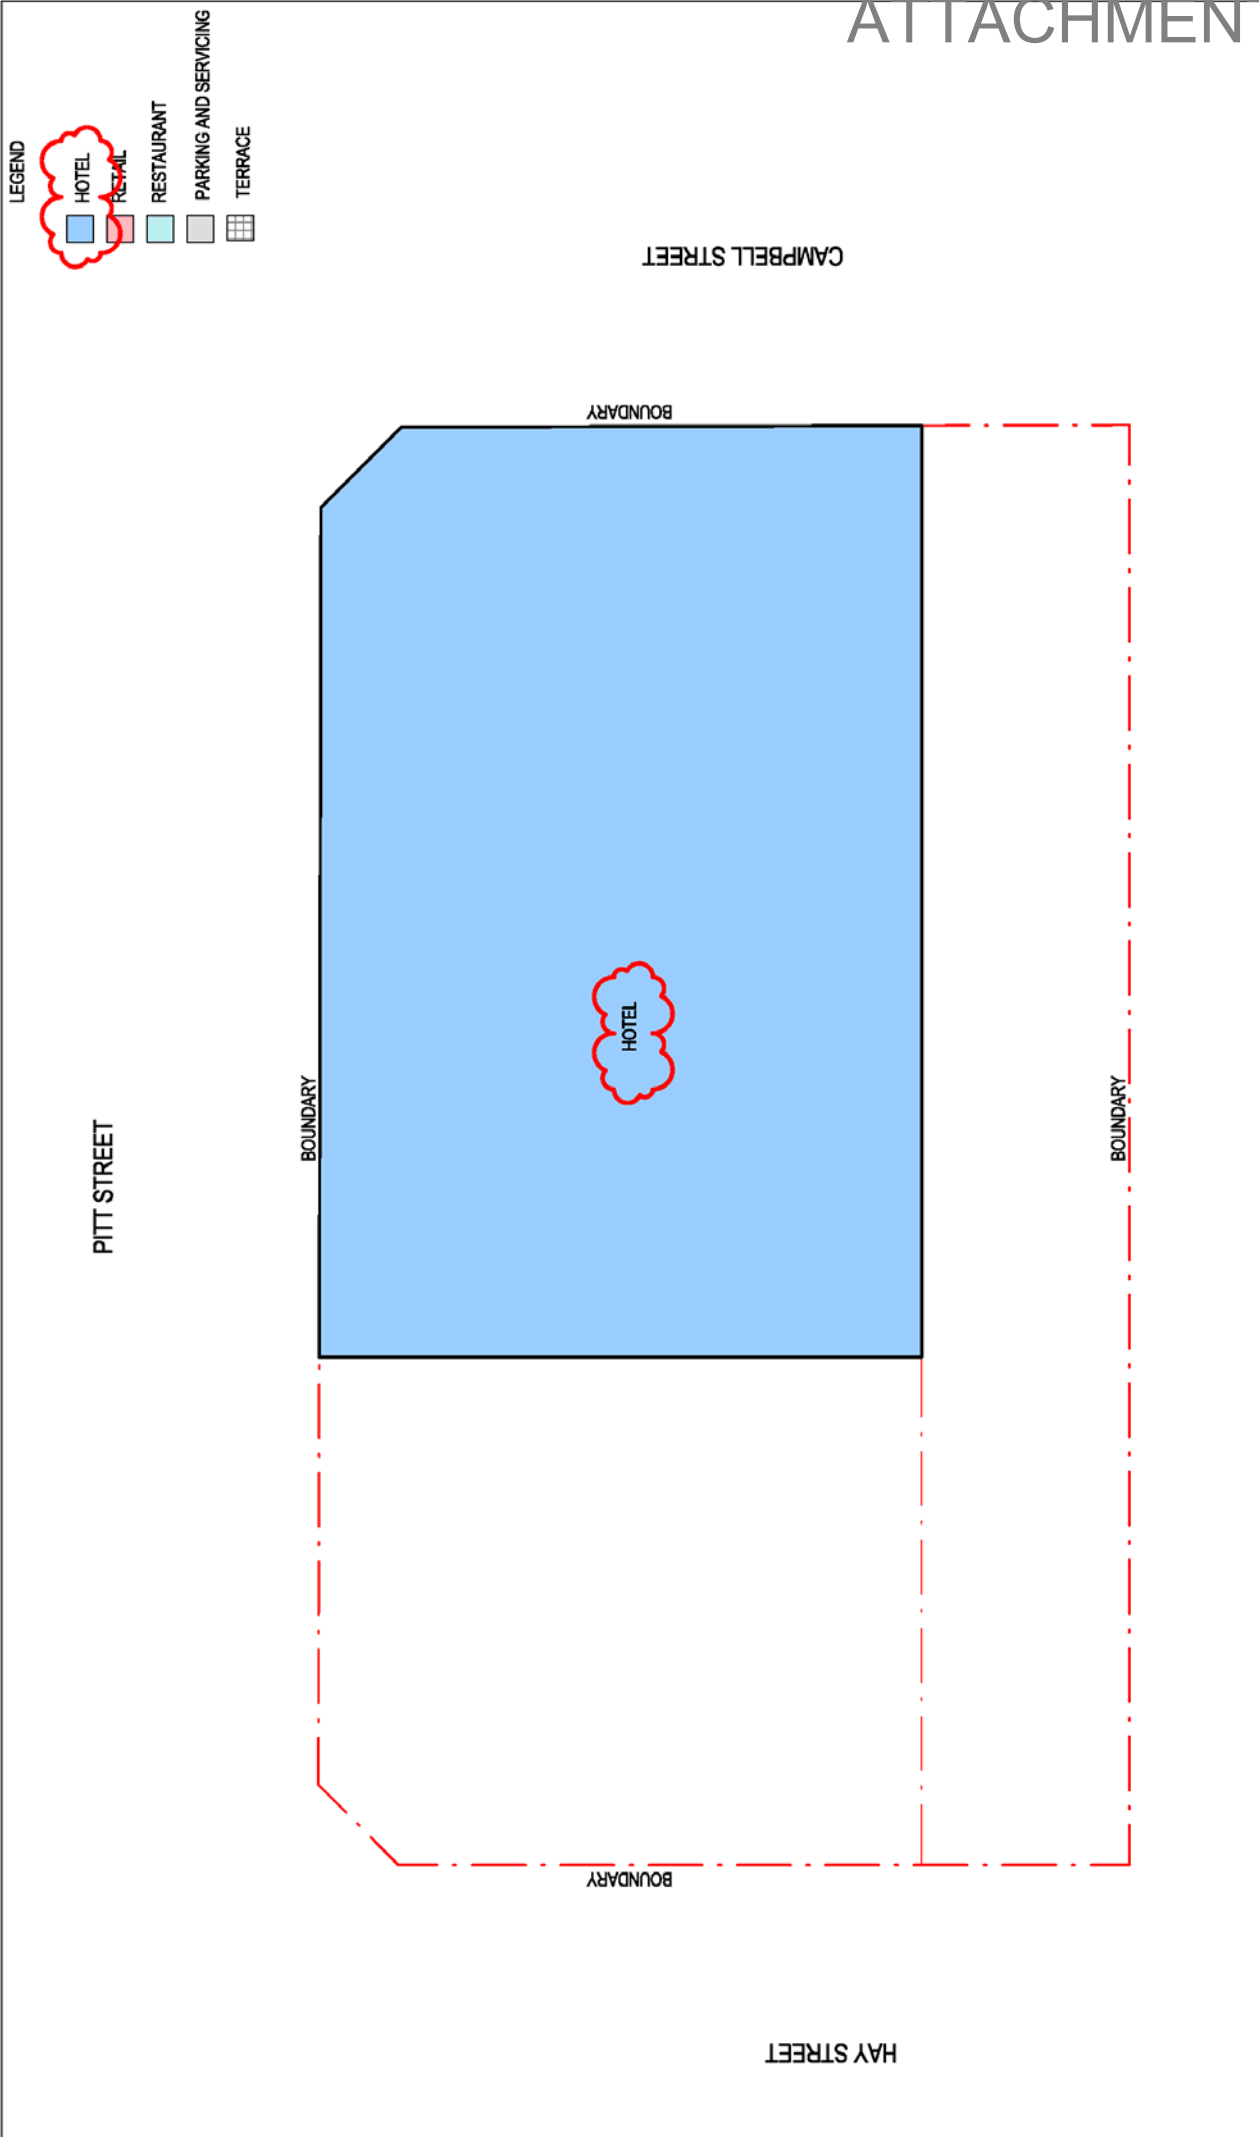

LEGEND

- HOTEL
- RETAIL
- RESTAURANT
- PARKING AND SERVICING
- TERRACE

TRUE NORTH

PROJECT NORTH

SCALE 1 : 200 @ A3

PROJECT STATUS

DRAWING LEVEL 11 FLOOR PLAN

DRAWING NUMBER B-11-01

ISSUE 5

CLIENT LINZHU AUSTRALIA PTY LTD
 CLIENT NUMBER S1412004
 TEL. 0417 263 887

PROJECT 430 PITT STREET
 HAYMARKET NSW
 PROJECT NUMBER

WIND, REFLECTIVITY & ESD CONSULTANT
 SLR CONSULTING
 02 9427 8100

SOLAR ANALYSIS
 STEVE KING
 TEL. 0414 385 485

TRAFFIC CONSULTANT
 TRAFIX
 TEL. 02 824 9700

PROJECT MANAGER
 DEDICO DEVELOPMENT SERVICES
 TEL. 02 8018 7475


TOWN PLANNER
 ARCHITECTUS
 TEL. 02 6282 8400

HERITAGE CONSULTANT
 GRAHAM BROOKS & ASSOCIATES
 TEL. 6298 8600

ISSUE	DATE	FOR
1	18.07.15	FOR INFORMATION
2	06.08.15	FOR INFORMATION
3	02.10.15	ISSUE FOR DA
4	28.04.2016	ISSUE FOR DA
5	01.08.2016	ISSUE FOR DA

INTELLECTUAL PROPERTY
 COPYRIGHT IN THIS DOCUMENT IS OWNED BY BVM CONSULTANTS AND ENGINEERS. ALL RIGHTS ARE RESERVED. NO PART OF THIS DOCUMENT MAY BE REPRODUCED OR TRANSMITTED IN ANY FORM OR BY ANY MEANS, ELECTRONIC OR MECHANICAL, INCLUDING PHOTOCOPYING, RECORDING, OR BY ANY INFORMATION STORAGE AND RETRIEVAL SYSTEM, WITHOUT THE WRITTEN PERMISSION OF BVM CONSULTANTS AND ENGINEERS.

NOTE
 CONSULTORS TO CHECK AND SIGN ALL DRAWINGS ON SITE WORK. CONTACT BVM FOR DETAILS ON RESPONSIBILITIES AND SIGNATURES.

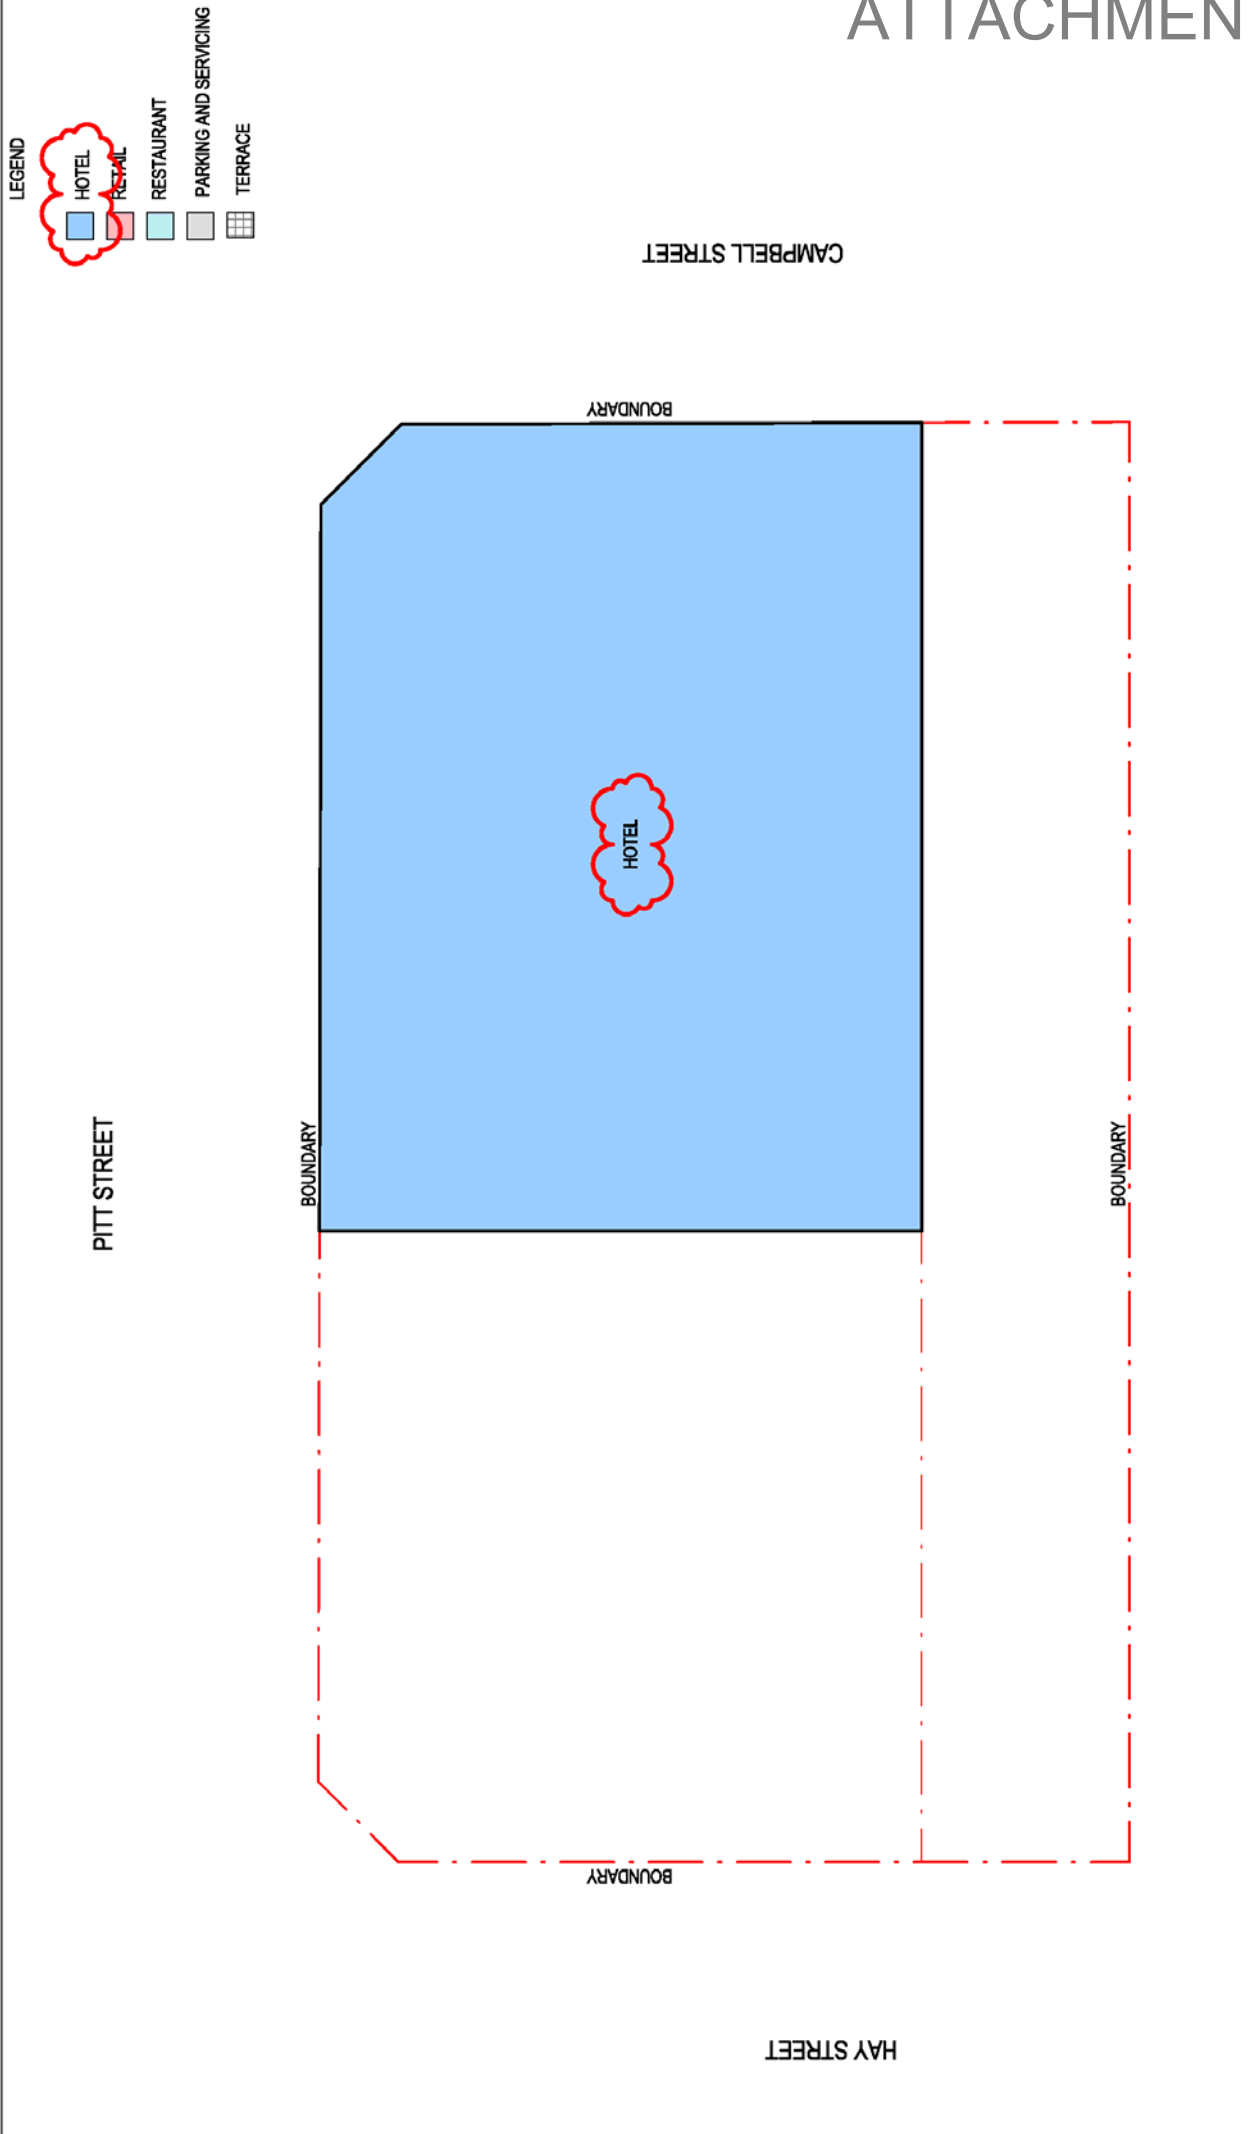

TRUE NORTH	PROJECT NORTH	DRAWING
SCALE 1:200 @ A3	0 2000 6000	LEVEL 12 FLOOR PLAN
PROJECT STATUS	DEVELOPMENT APPLICATION	DRAWING NUMBER
CLIENT NUMBER	TEL 0417 263 887	B-12-01
CLIENT NAME	S1412004	ISSUE
CLIENT ADDRESS	430 PITT STREET HAYMARKET NSW	5

PROJECT MANAGER	CLIENT
DEDICO DEVELOPMENT SERVICES TEL 02 8018 7475	LINZHU AUSTRALIA PTY LTD
TOWN PLANNER	CLIENT NUMBER
ARCHITECTUS TEL 02 6262 8400	S1412004
HERITAGE CONSULTANT	TEL
GRANHAM BROOKS & ASSOCIATES TEL 6298 8600	0417 263 887


WIND, REFLECTIVITY & ESD CONSULTANT	PROJECT
SUR CONSULTING 02 9427 8100	430 PITT STREET HAYMARKET NSW
SOLAR ANALYSIS	PROJECT NUMBER
STEVE KING TEL 0414 386 485	S1412004
TRAFFIC CONSULTANT	DEVELOPMENT APPLICATION
TRAFFIX TEL 02 8324 9700	B-12-01

PROJECT MANAGER	CLIENT
DEDICO DEVELOPMENT SERVICES TEL 02 8018 7475	LINZHU AUSTRALIA PTY LTD
TOWN PLANNER	CLIENT NUMBER
ARCHITECTUS TEL 02 6262 8400	S1412004
HERITAGE CONSULTANT	TEL
GRANHAM BROOKS & ASSOCIATES TEL 6298 8600	0417 263 887

ISSUE	DATE	FOR
1	18.07.15	FOR INFORMATION
2	06.08.15	FOR INFORMATION
3	02.10.15	ISSUE FOR DA
4	28.04.2016	ISSUE FOR DA
5	01.08.2016	ISSUE FOR DA

INTELLECTUAL PROPERTY
 COPYRIGHT IN THIS DOCUMENT IS RESERVED BY BVM CONSULTANTS. ALL RIGHTS ARE RESERVED. NO PART OF THIS DOCUMENT MAY BE REPRODUCED OR TRANSMITTED IN ANY FORM OR BY ANY MEANS, ELECTRONIC OR MECHANICAL, INCLUDING PHOTOCOPYING, RECORDING, OR BY ANY INFORMATION STORAGE AND RETRIEVAL SYSTEM, WITHOUT PERMISSION IN WRITING FROM BVM CONSULTANTS.

NOTE
 CONSULTANTS TO CHECK AND SIGN ALL DRAWINGS ON SITE. THIS DOCUMENT IS THE PROPERTY OF BVM CONSULTANTS. IT IS TO BE USED ONLY FOR THE PROJECT AND SITE SPECIFIC TO WHICH IT IS ISSUED.

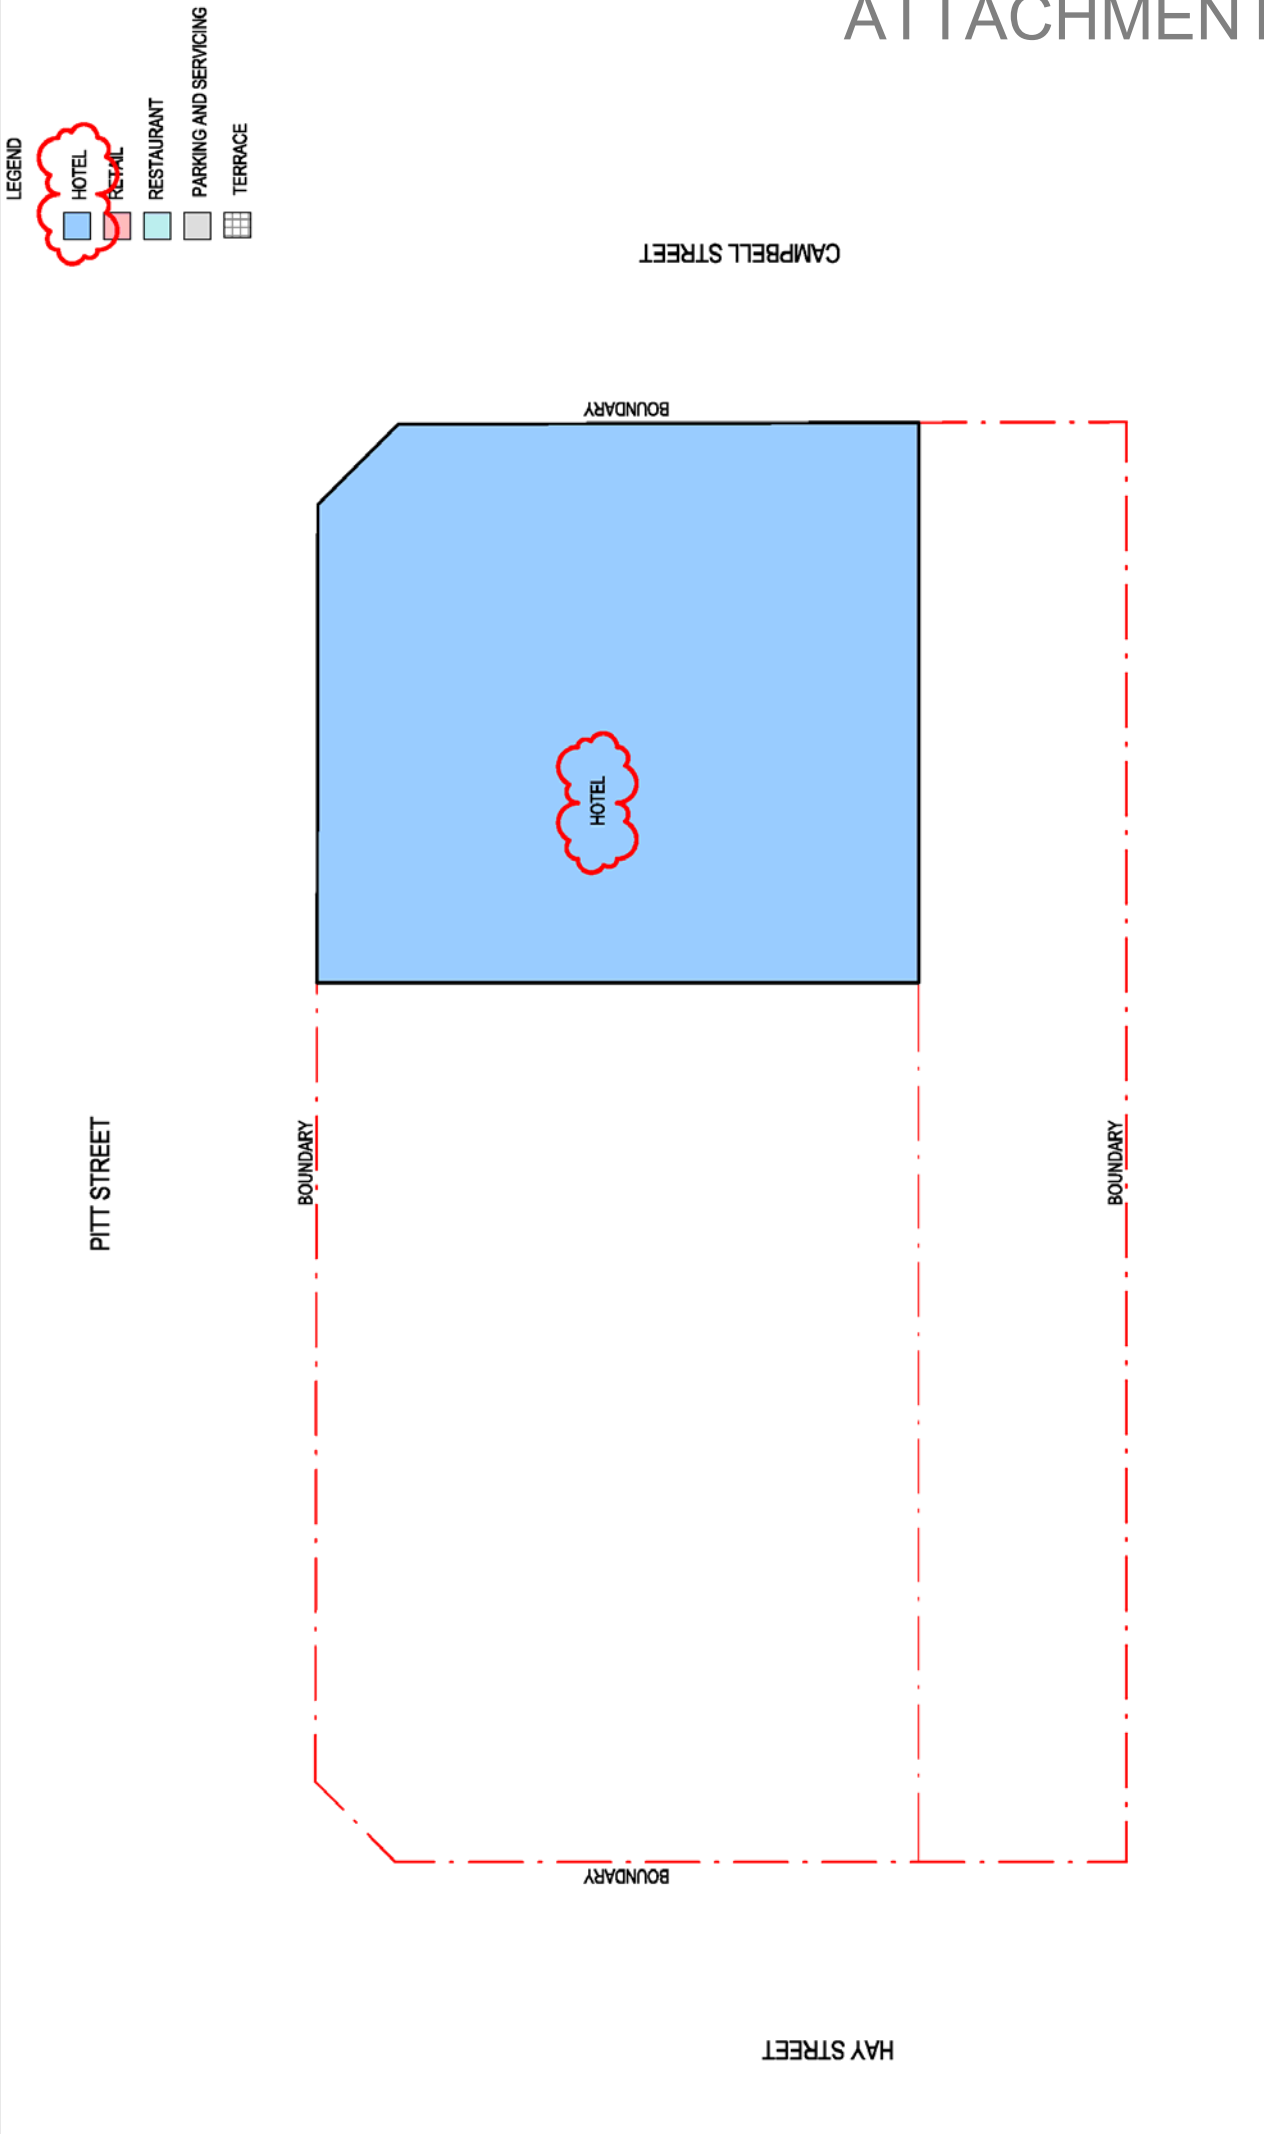

TRUE NORTH	PROJECT NORTH	DRAWING
SCALE 1:200 @ A3	0 2000 6000	LEVEL 14 FLOOR PLAN
PROJECT STATUS	DEVELOPMENT APPLICATION	DRAWING NUMBER
CLIENT NUMBER	TEL. 0417 263 887	B-14-01
PROJECT NUMBER	S1412004	ISSUE
PROJECT	430 PITT STREET HAYMARKET NSW	5


PROJECT MANAGER	DEDICO DEVELOPMENT SERVICES	TEL. 02 8018 7475
TOWN PLANNER	ARCHITECTUS	TEL. 02 6282 8400
HERITAGE CONSULTANT	GRANHAM BROOKS & ASSOCIATES	TEL. 6299 8600
WIND, REFLECTIVITY & ESD CONSULTANT	SUR CONSULTING	02 9427 8100
SOLAR ANALYSIS	STEVE KING	TEL. 0414 386 485
TRAFFIC CONSULTANT	TRAFFIX	TEL. 02 8324 9700

CLIENT	LINZHU AUSTRALIA PTY LTD	CLIENT NUMBER	TEL. 0417 263 887
PROJECT	430 PITT STREET HAYMARKET NSW	PROJECT NUMBER	S1412004

ISSUE	DATE	FOR
1	18.07.15	FOR INFORMATION
2	06.08.15	FOR INFORMATION
3	02.10.15	ISSUE FOR DA
4	28.04.2016	ISSUE FOR DA
5	01.08.2016	ISSUE FOR DA

INTELLECTUAL PROPERTY
 COPYRIGHT IN ALL RIGHTS RESERVED. ALL RIGHTS RESERVED. NO PART OF THIS DOCUMENT MAY BE REPRODUCED OR TRANSMITTED IN ANY FORM OR BY ANY MEANS, ELECTRONIC OR MECHANICAL, INCLUDING PHOTOCOPYING, RECORDING, OR BY ANY INFORMATION STORAGE AND RETRIEVAL SYSTEM, WITHOUT THE WRITTEN PERMISSION OF THE CONSULTANT.
 THIS DOCUMENT IS THE PROPERTY OF THE CONSULTANT AND IS TO BE USED ONLY FOR THE PROJECT AND SITE SPECIFICALLY IDENTIFIED IN THE TITLE BLOCK.
 THE CONSULTANT ACCEPTS NO LIABILITY FOR ANY LOSS OR DAMAGE, INCLUDING CONSEQUENTIAL DAMAGES, ARISING FROM THE USE OF THIS DOCUMENT.

NOTE
 CONSULTANTS TO CHECK AND SIGN ALL DRAWINGS ON SITE WORK.
 CONSULTANTS TO CHECK AND SIGN ALL DRAWINGS OF SHOP DRAWINGS.
 CONTACT DRAWING NUMBER

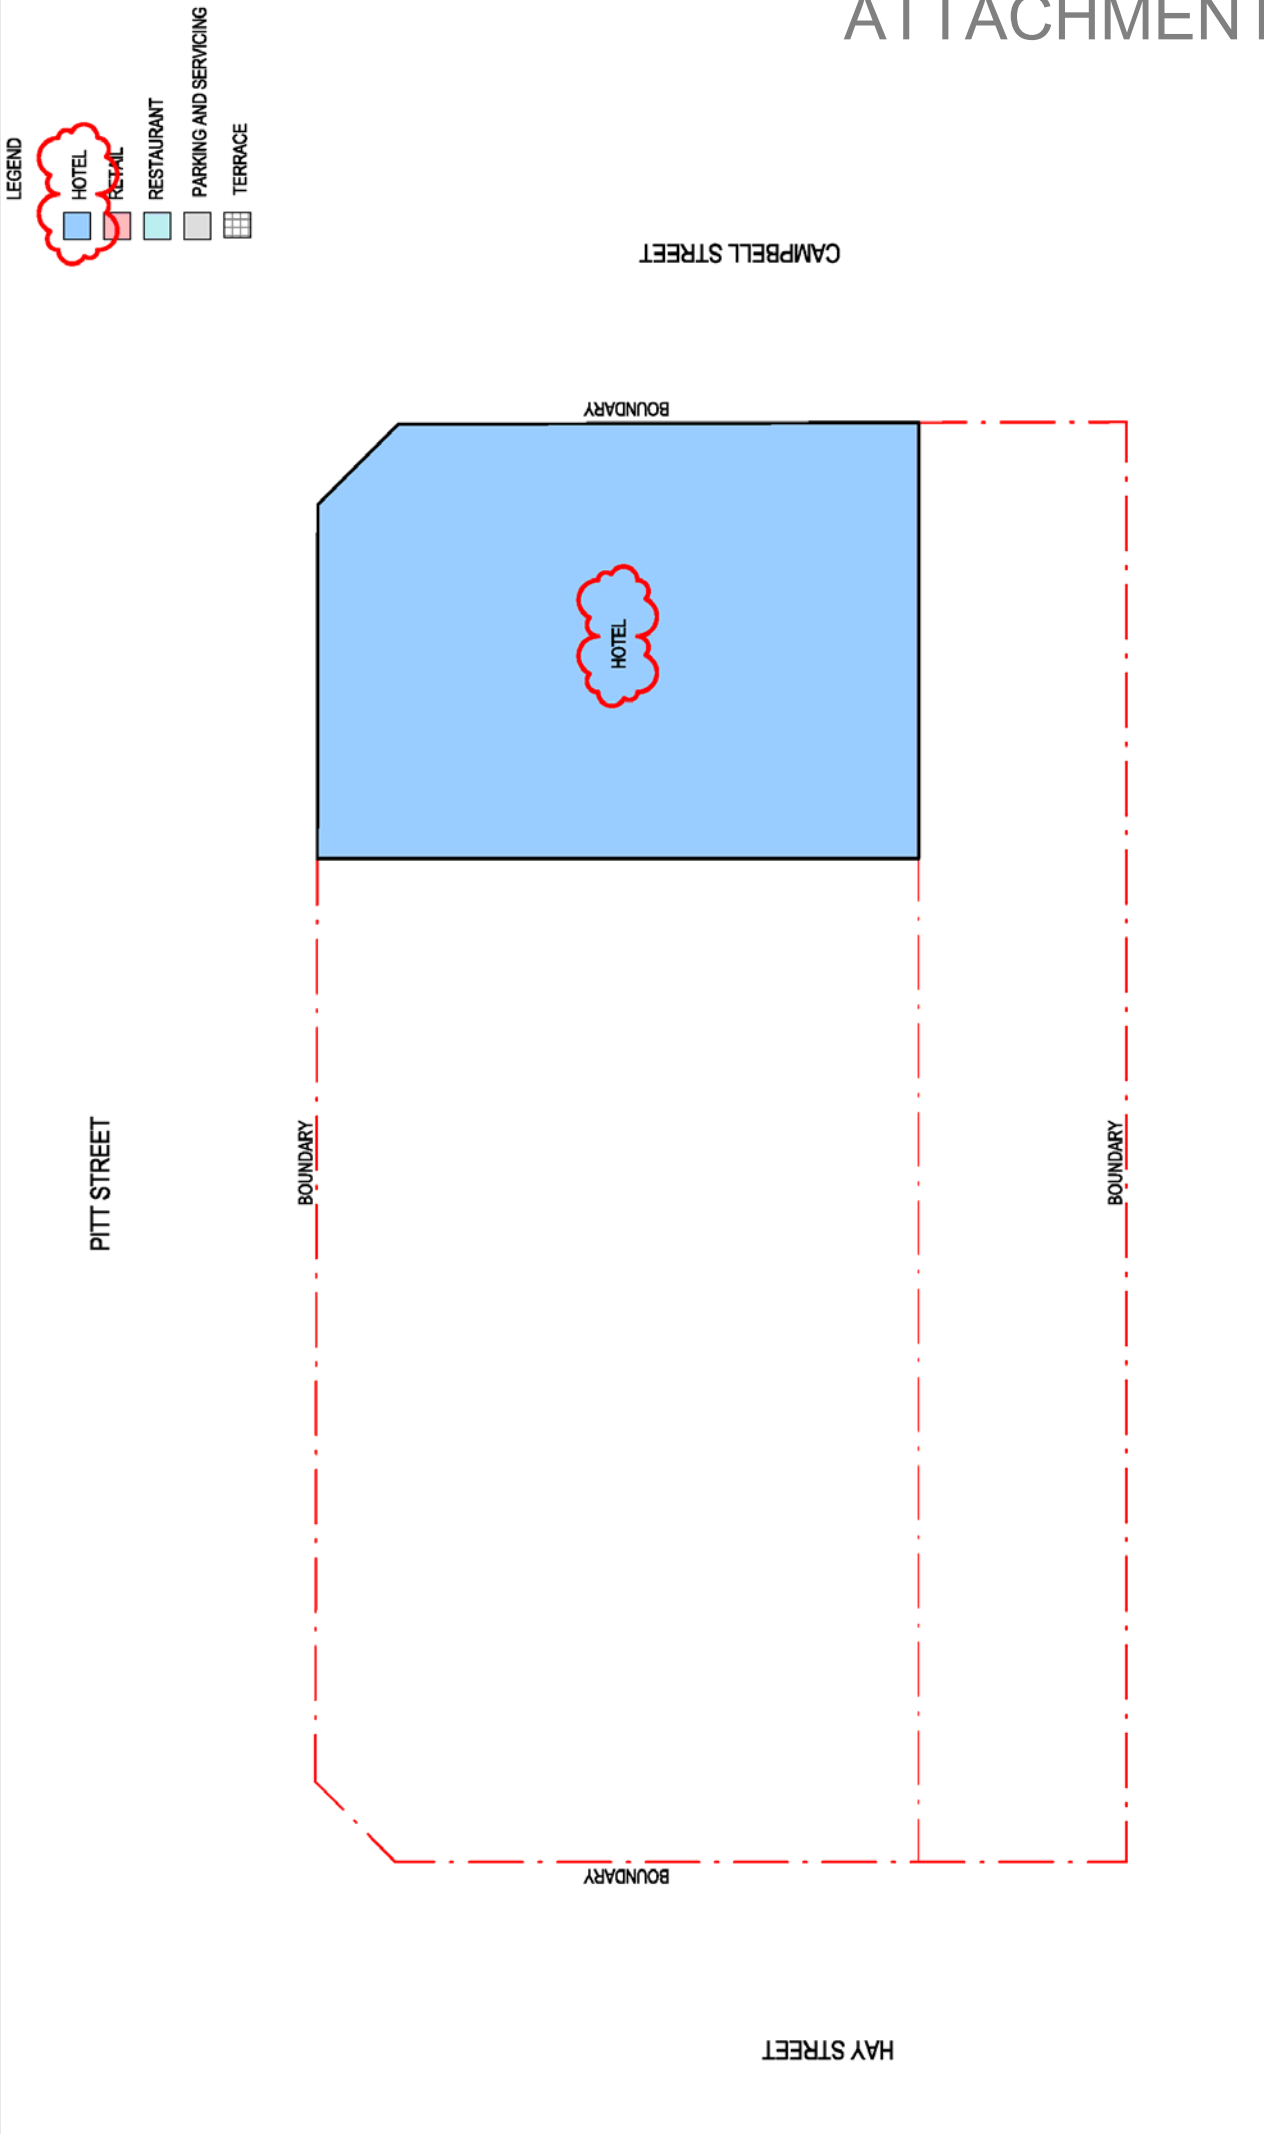

TRUE NORTH	PROJECT NORTH	DRAWING
SCALE 1:200 @ A3	0 2000 6000	LEVEL 15 FLOOR PLAN
PROJECT STATUS	DEVELOPMENT APPLICATION	DRAWING NUMBER
	S1412004	B-15-01
		ISSUE
		5

CLIENT	PROJECT
LINZHU AUSTRALIA PTY LTD	430 PITT STREET HAYMARKET NSW
CLIENT NUMBER	PROJECT NUMBER
TEL 0417 263 887	S1412004


WIND, REFLECTIVITY & ESD CONSULTANT	SUR CONSULTING
TEL 02 9427 8100	
SOLAR ANALYSIS	STEVE KING
TEL 0414 386 485	
TRAFFIC CONSULTANT	TRAFFIX
TEL 02 8224 9700	

PROJECT MANAGER	DEDICO DEVELOPMENT SERVICES
TEL 02 8018 7475	
TOWN PLANNER	ARCHITECTUS
TEL 02 6282 8400	
HERITAGE CONSULTANT	GRAHAM BROOKS & ASSOCIATES
TEL 6299 8600	

ISSUE	DATE	FOR
1	18.07.15	FOR INFORMATION
2	06.08.15	FOR INFORMATION
3	02.10.15	ISSUE FOR DA
4	28.04.16	ISSUE FOR DA
5	01.08.2016	ISSUE FOR DA

INTELLECTUAL PROPERTY
 COPYRIGHT IN ALL RIGHTS RESERVED. ALL RIGHTS RESERVED. NO PART OF THIS DOCUMENT MAY BE REPRODUCED OR TRANSMITTED IN ANY FORM OR BY ANY MEANS, ELECTRONIC OR MECHANICAL, INCLUDING PHOTOCOPYING, RECORDING, OR BY ANY INFORMATION STORAGE AND RETRIEVAL SYSTEM, WITHOUT PERMISSION IN WRITING FROM THE AUTHOR.

NOTE
 CONSULTANTS TO CHECK AND SIGN ALL DRAWINGS ON SITE WORK. CONTACT DRAWING NUMBER.

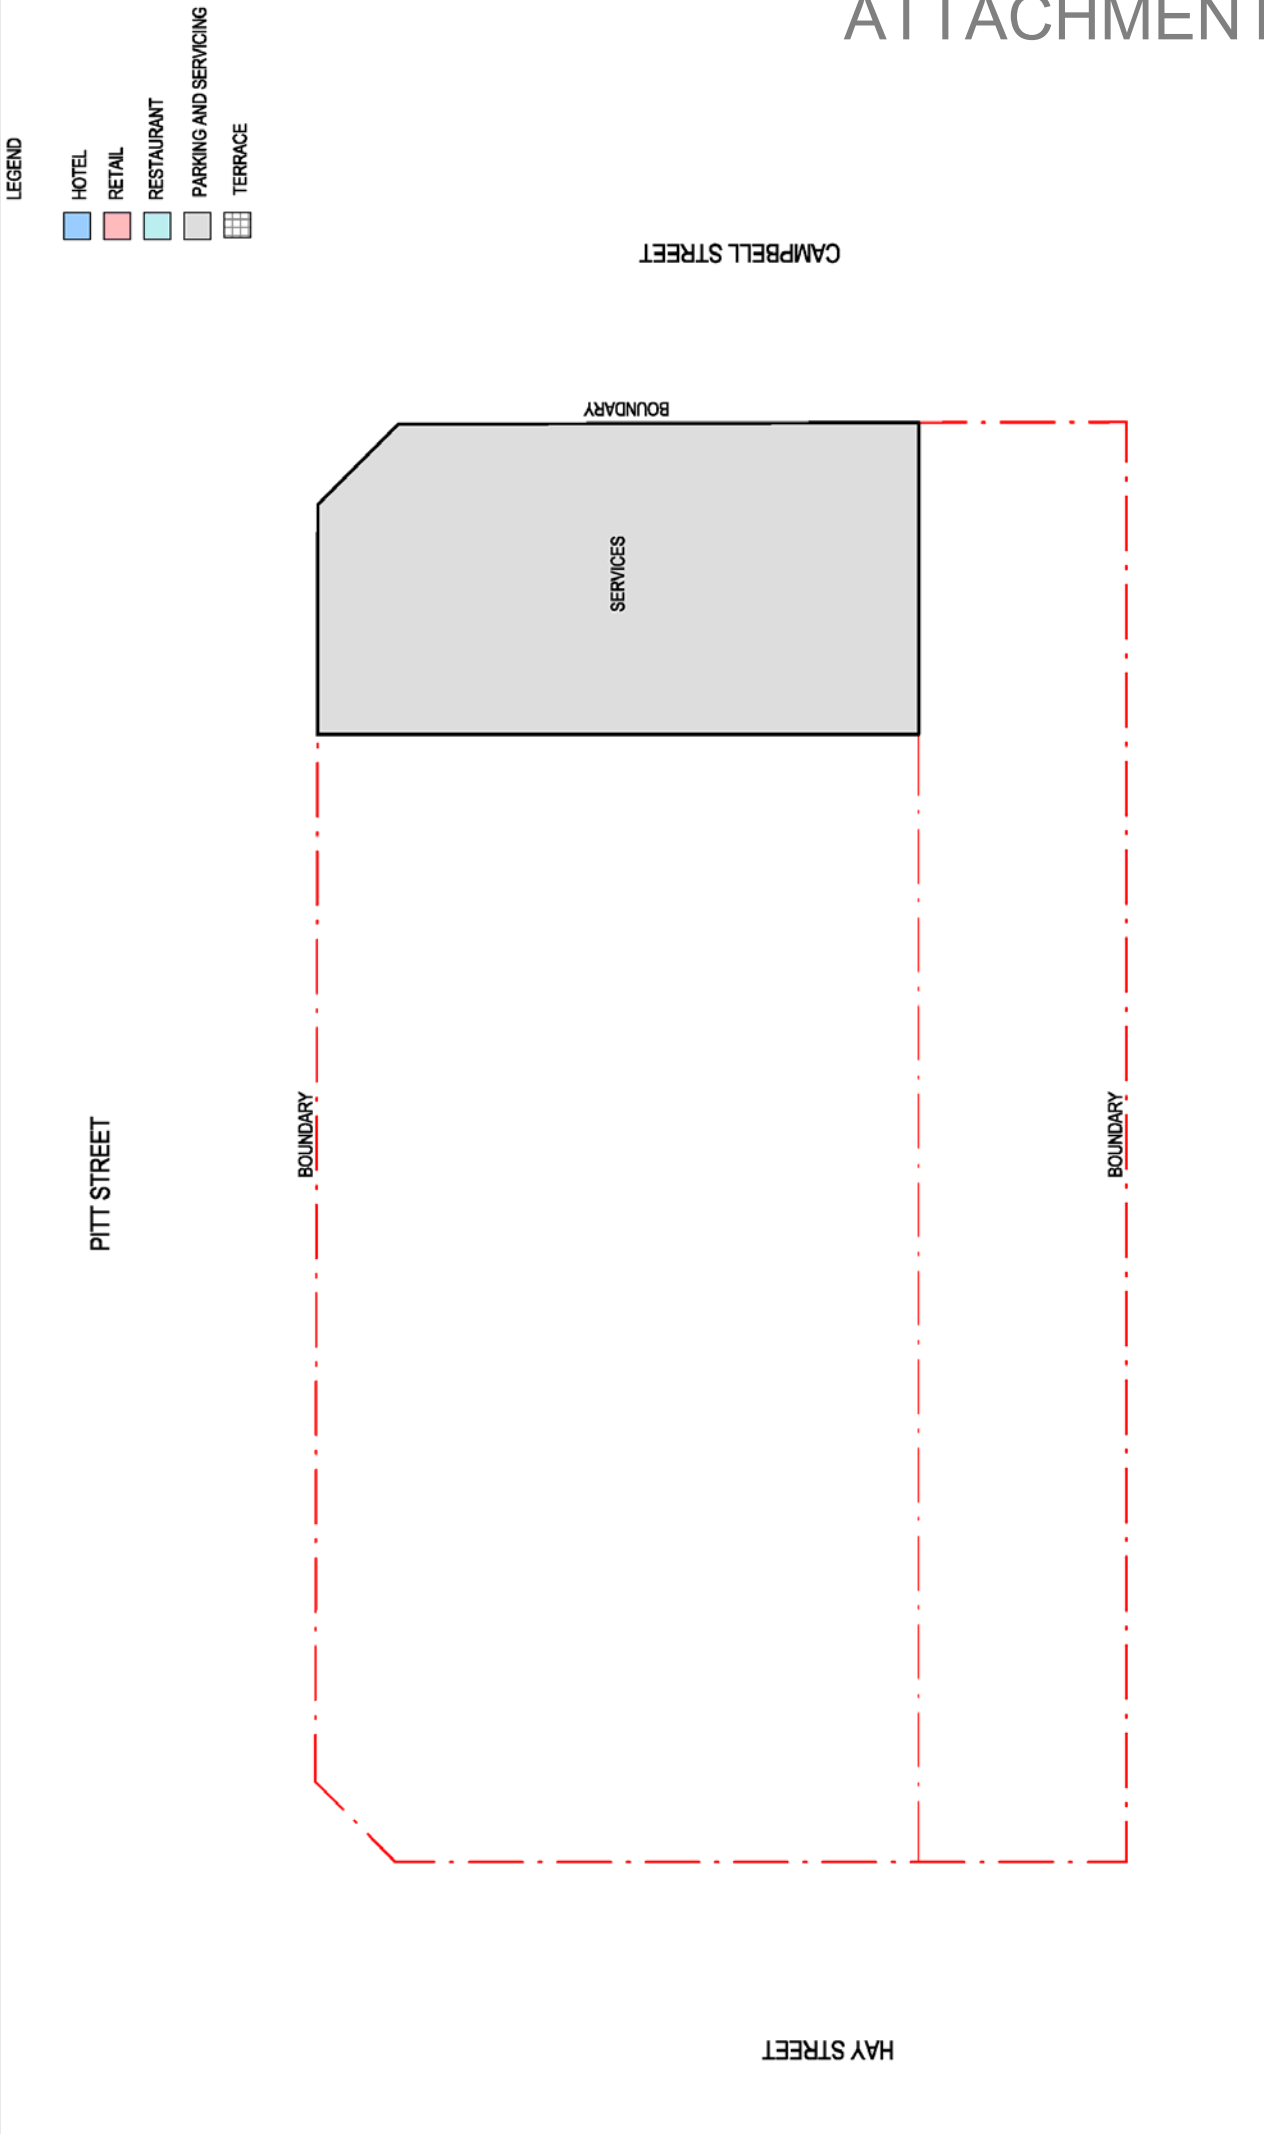

LEGEND

- HOTEL
- RETAIL
- RESTAURANT
- PARKING AND SERVICING
- TERRACE

TRUE NORTH

PROJECT NORTH

SCALE 1 : 200 @ A3

PROJECT STATUS 0

DEVELOPMENT APPLICATION B-16-01

DRAWING LEVEL 16 FLOOR PLAN

ISSUE DRAWING NUMBER 3

CLIENT LINZHU AUSTRALIA PTY LTD
CLIENT NUMBER TEL. 0417 263 887

PROJECT 430 PITT STREET HAYMARKET NSW
PROJECT NUMBER S1412004

WIND, REFLECTIVITY & ESD CONSULTANT SLR CONSULTING
TEL. 02 9427 8100

SOLAR ANALYSIS STEVE KING
TEL. 0414 386 485

TRAFFIC CONSULTANT TRAFIX
TEL. 02 824 8700

PROJECT MANAGER DEDICO DEVELOPMENT SERVICES
TEL. 02 8018 7475

TOWN PLANNER ARCHITECTUS
TEL. 02 6282 8400

HERITAGE CONSULTANT GRAHAM BROOKS & ASSOCIATES
TEL. 6298 8600

ISSUE DATE FOR FOR


ISSUE	DATE	FOR INFORMATION	FOR INFORMATION
1	18.07.15	FOR INFORMATION	FOR INFORMATION
2	06.08.15	FOR INFORMATION	FOR INFORMATION
3	02.10.15	ISSUE FOR DA	ISSUE FOR DA

INTELLECTUAL PROPERTY

CONCEPTS AND DESIGN ARE THE PROPERTY OF BVM CONSULTANTS AND WILL REMAIN SO EVEN IF YOU DO NOT ENGAGE BVM CONSULTANTS. YOU WILL NOT BE ABLE TO REPRODUCE OR COPY ANY OF THE INFORMATION CONTAINED HEREIN WITHOUT THE WRITTEN PERMISSION OF BVM CONSULTANTS. YOU WILL BE RESPONSIBLE FOR OBTAINING ALL NECESSARY PERMISSIONS FROM ANY OTHER PARTY TO REPRODUCE OR COPY ANY OF THE INFORMATION CONTAINED HEREIN.

NOTE

CONTRACTOR TO CHECK ALL DIMENSIONS ON SITE WITH THE SURVEYOR AND REPORT ANY DISCREPANCIES TO THE SURVEYOR IMMEDIATELY. THE SURVEYOR WILL BE RESPONSIBLE FOR CORRECTING ANY DISCREPANCIES. THE SURVEYOR WILL NOT BE RESPONSIBLE FOR ANY DISCREPANCIES THAT ARE NOT REPORTED IMMEDIATELY.

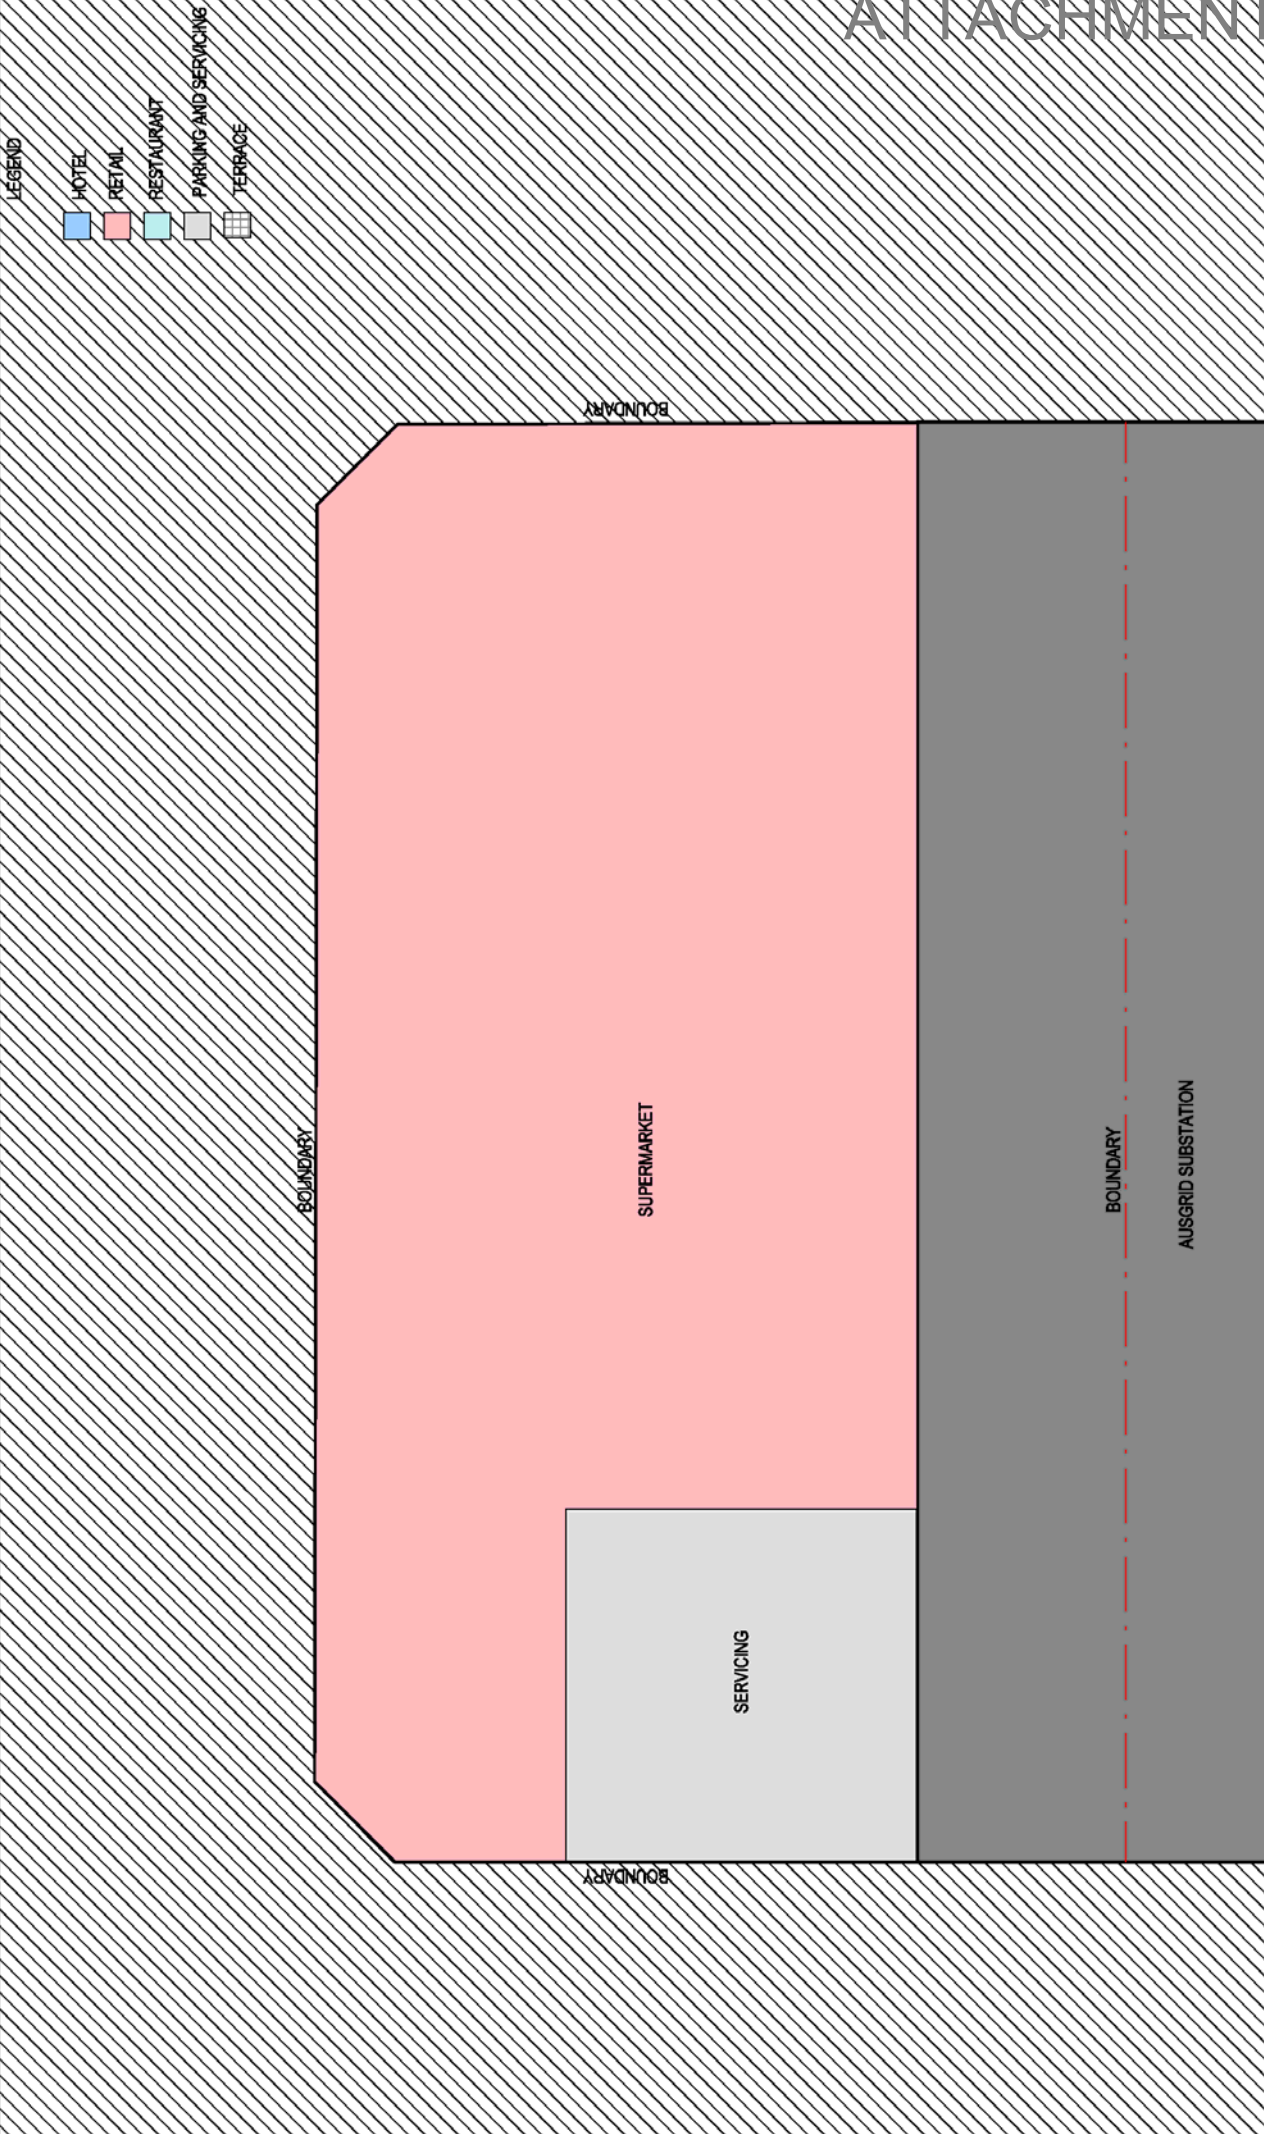

LEGEND

- HOTEL
- RETAIL
- RESTAURANT
- PARKING AND SERVICING
- TERRACE

TRUE NORTH

PROJECT NORTH

SCALE 1:200 @ A3

0 2000 6000

PROJECT STATUS

DEVELOPMENT APPLICATION

DRAWING NUMBER B-001

ISSUE NUMBER 4

CLIENT

LINZHU AUSTRALIA PTY LTD
CLIENT NUMBER S1412004
TEL. 0417 263 887

PROJECT

430 PITT STREET
HAYMARKET NSW
PROJECT NUMBER

WIND, REFLECTIVITY & ESD CONSULTANT

SLR CONSULTING
02 9427 8100

SOLAR ANALYSIS

STEVE KING
TEL. 0414 386 485

TRAFFIC CONSULTANT

TRAFFIX
TEL. 02 8324 9700

PROJECT MANAGER

DEDICO DEVELOPMENT SERVICES
TEL. 02 8018 7475

TOWN PLANNER

ARCHITECTUS
TEL. 02 6282 8400

HERITAGE CONSULTANT

GRAHAM BROOKS & ASSOCIATES
TEL. 6298 8600


ISSUE	DATE	FOR
1	18.07.15	FOR INFORMATION
2	06.08.15	FOR INFORMATION
3	02.10.15	ISSUE FOR DA
4	28.04.2016	ISSUE FOR DA

INTELLECTUAL PROPERTY

THIS DOCUMENT IS THE PROPERTY OF BVM CONSULTANTS AND SHOULD NOT BE REPRODUCED OR TRANSMITTED IN ANY FORM OR BY ANY MEANS, ELECTRONIC OR MECHANICAL, INCLUDING PHOTOCOPYING, RECORDING, OR BY ANY INFORMATION STORAGE AND RETRIEVAL SYSTEM, WITHOUT THE WRITTEN PERMISSION OF BVM CONSULTANTS.

NOTE

CONSULTANTS' SERVICES ARE PROVIDED ON THE BASIS OF THE INFORMATION PROVIDED BY THE CLIENT AND THE CONSULTANTS DO NOT WARRANT THE ACCURACY OF THE INFORMATION PROVIDED BY THE CLIENT.

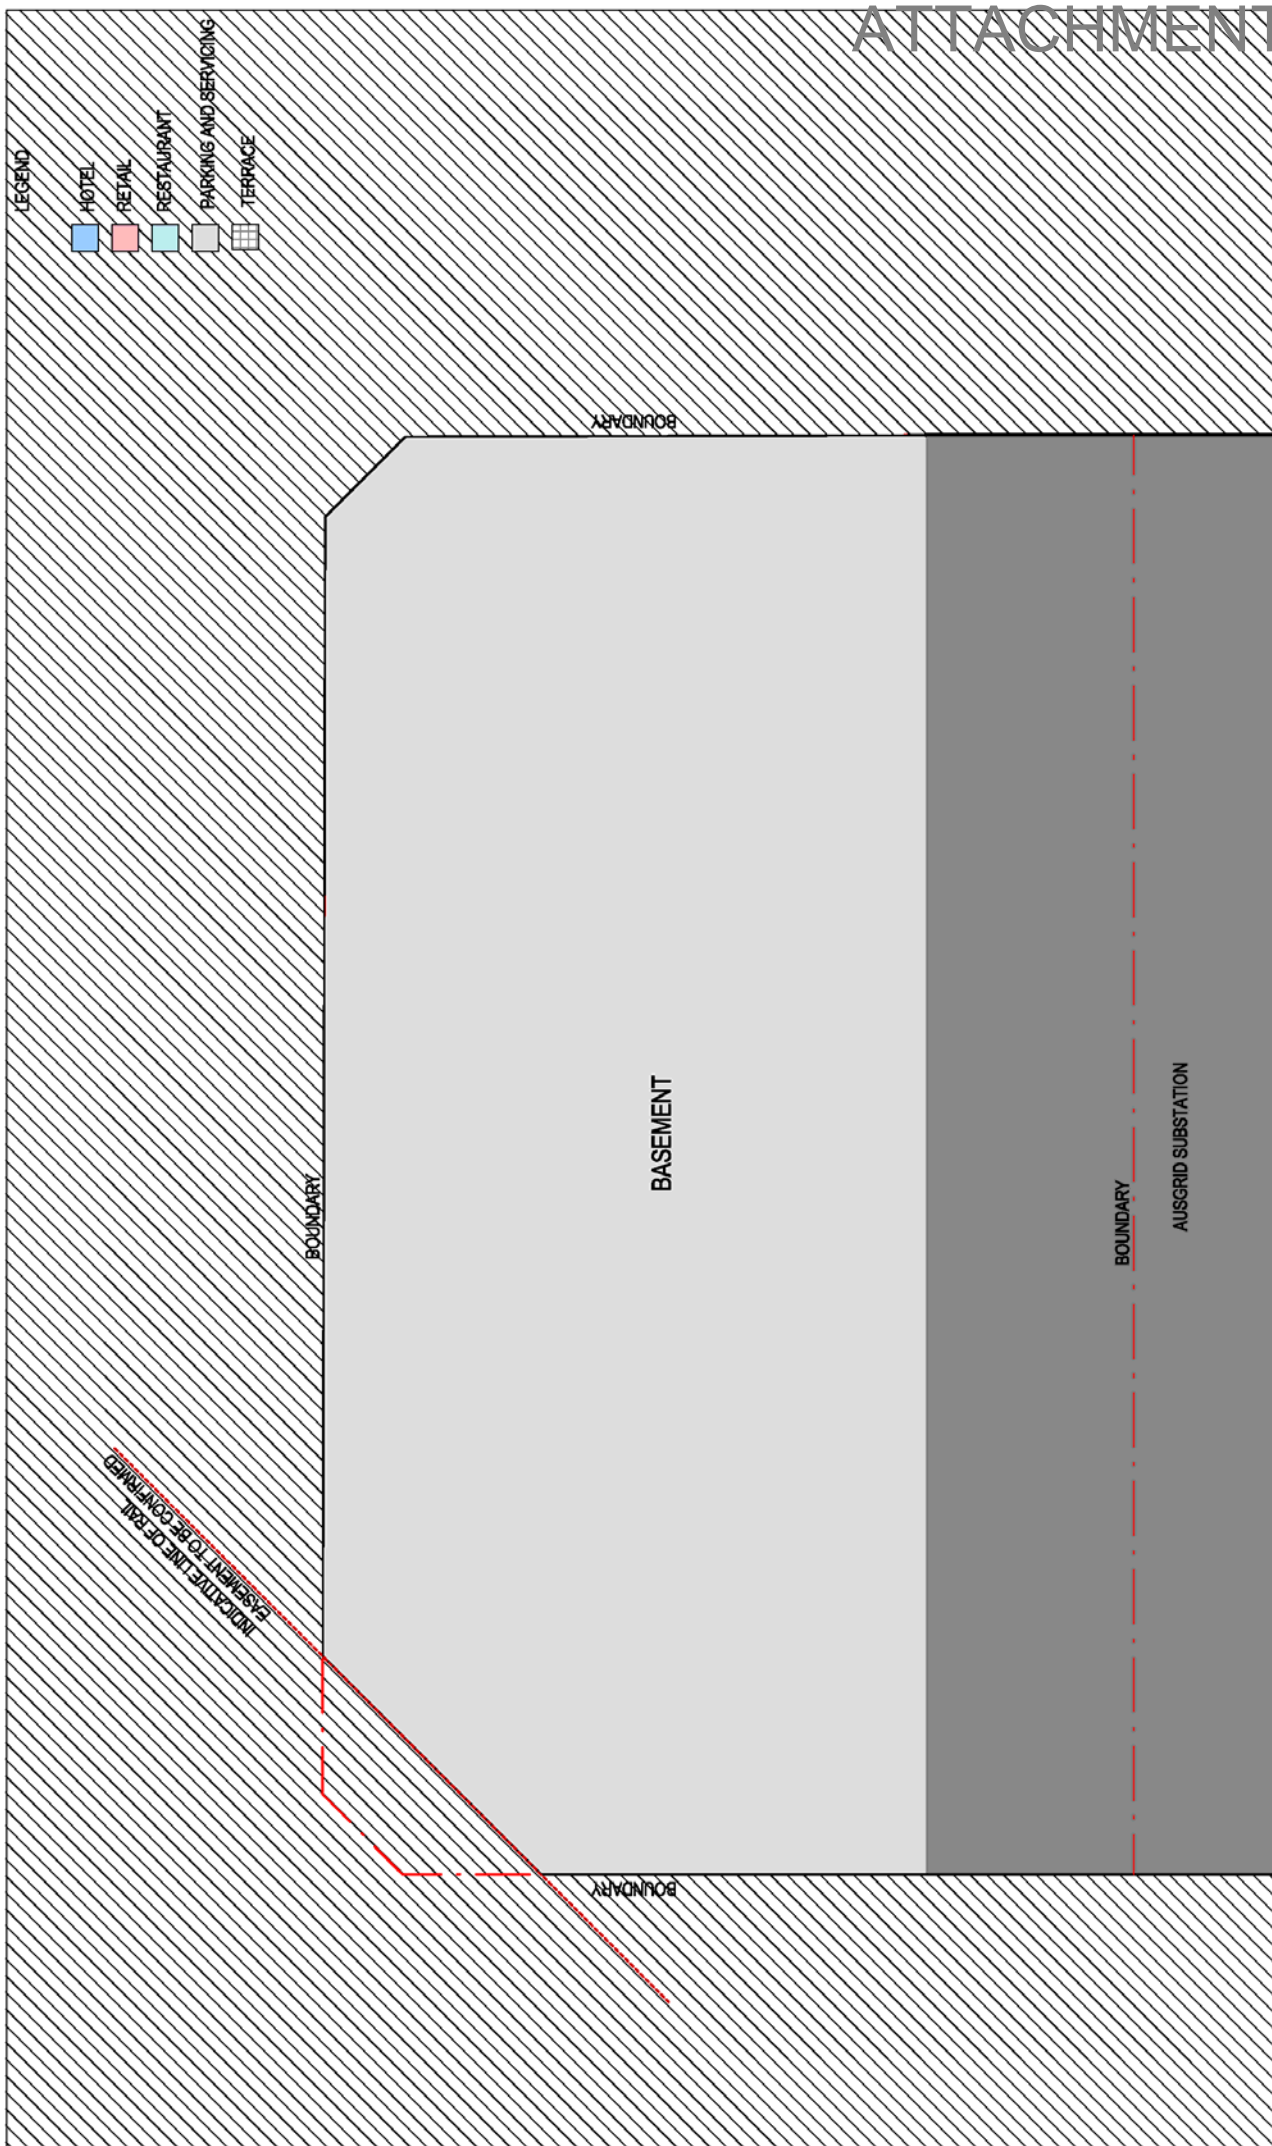

- LEGEND**
- HOTEL
 - RETAIL
 - RESTAURANT
 - PARKING AND SERVICING
 - TERRACE

TRUE NORTH

PROJECT NORTH

SCALE 1 : 200 @ A3

PROJECT STATUS

DEVELOPMENT APPLICATION S1412004

DRAWING B-B1-01

ISSUE 4

CLIENT

LINZHU AUSTRALIA PTY LTD
 CLIENT NUMBER TEL. 0417 263 887

PROJECT

430 PITT STREET
 HAYMARKET NSW
 PROJECT NUMBER

WIND, REFLECTIVITY & ESD CONSULTANT

SLR CONSULTING
 TEL. 02 9427 8100

SOLAR ANALYSIS

STEVE KING
 TEL. 0414 386 485

TRAFFIC CONSULTANT

TRAFFIX
 TEL. 02 8324 8700

PROJECT MANAGER

DEDICO DEVELOPMENT SERVICES
 TEL. 02 8018 7475

TOWN PLANNER

ARCHITECTUS
 TEL. 02 6282 8400

HERITAGE CONSULTANT

GRANHAM BROOKS & ASSOCIATES
 TEL. 6298 8600


ISSUE	DATE	FOR
1	18.07.15	FOR INFORMATION
2	08.08.15	FOR INFORMATION
3	02.10.15	ISSUE FOR DA
4	28.04.2016	ISSUE FOR DA

INTELLECTUAL PROPERTY

CONTRACTOR'S WORK SHALL BE THE PROPERTY OF BVM CONSULTANTS AND SHALL REMAIN THE PROPERTY OF BVM CONSULTANTS. CONTRACTOR SHALL NOT REPRODUCE OR TRANSMIT THE WORK OR ANY PART THEREOF IN ANY MANNER WITHOUT THE WRITTEN PERMISSION OF BVM CONSULTANTS.

NOTE


CONTRACTOR'S WORK SHALL BE THE PROPERTY OF BVM CONSULTANTS AND SHALL REMAIN THE PROPERTY OF BVM CONSULTANTS. CONTRACTOR SHALL NOT REPRODUCE OR TRANSMIT THE WORK OR ANY PART THEREOF IN ANY MANNER WITHOUT THE WRITTEN PERMISSION OF BVM CONSULTANTS.

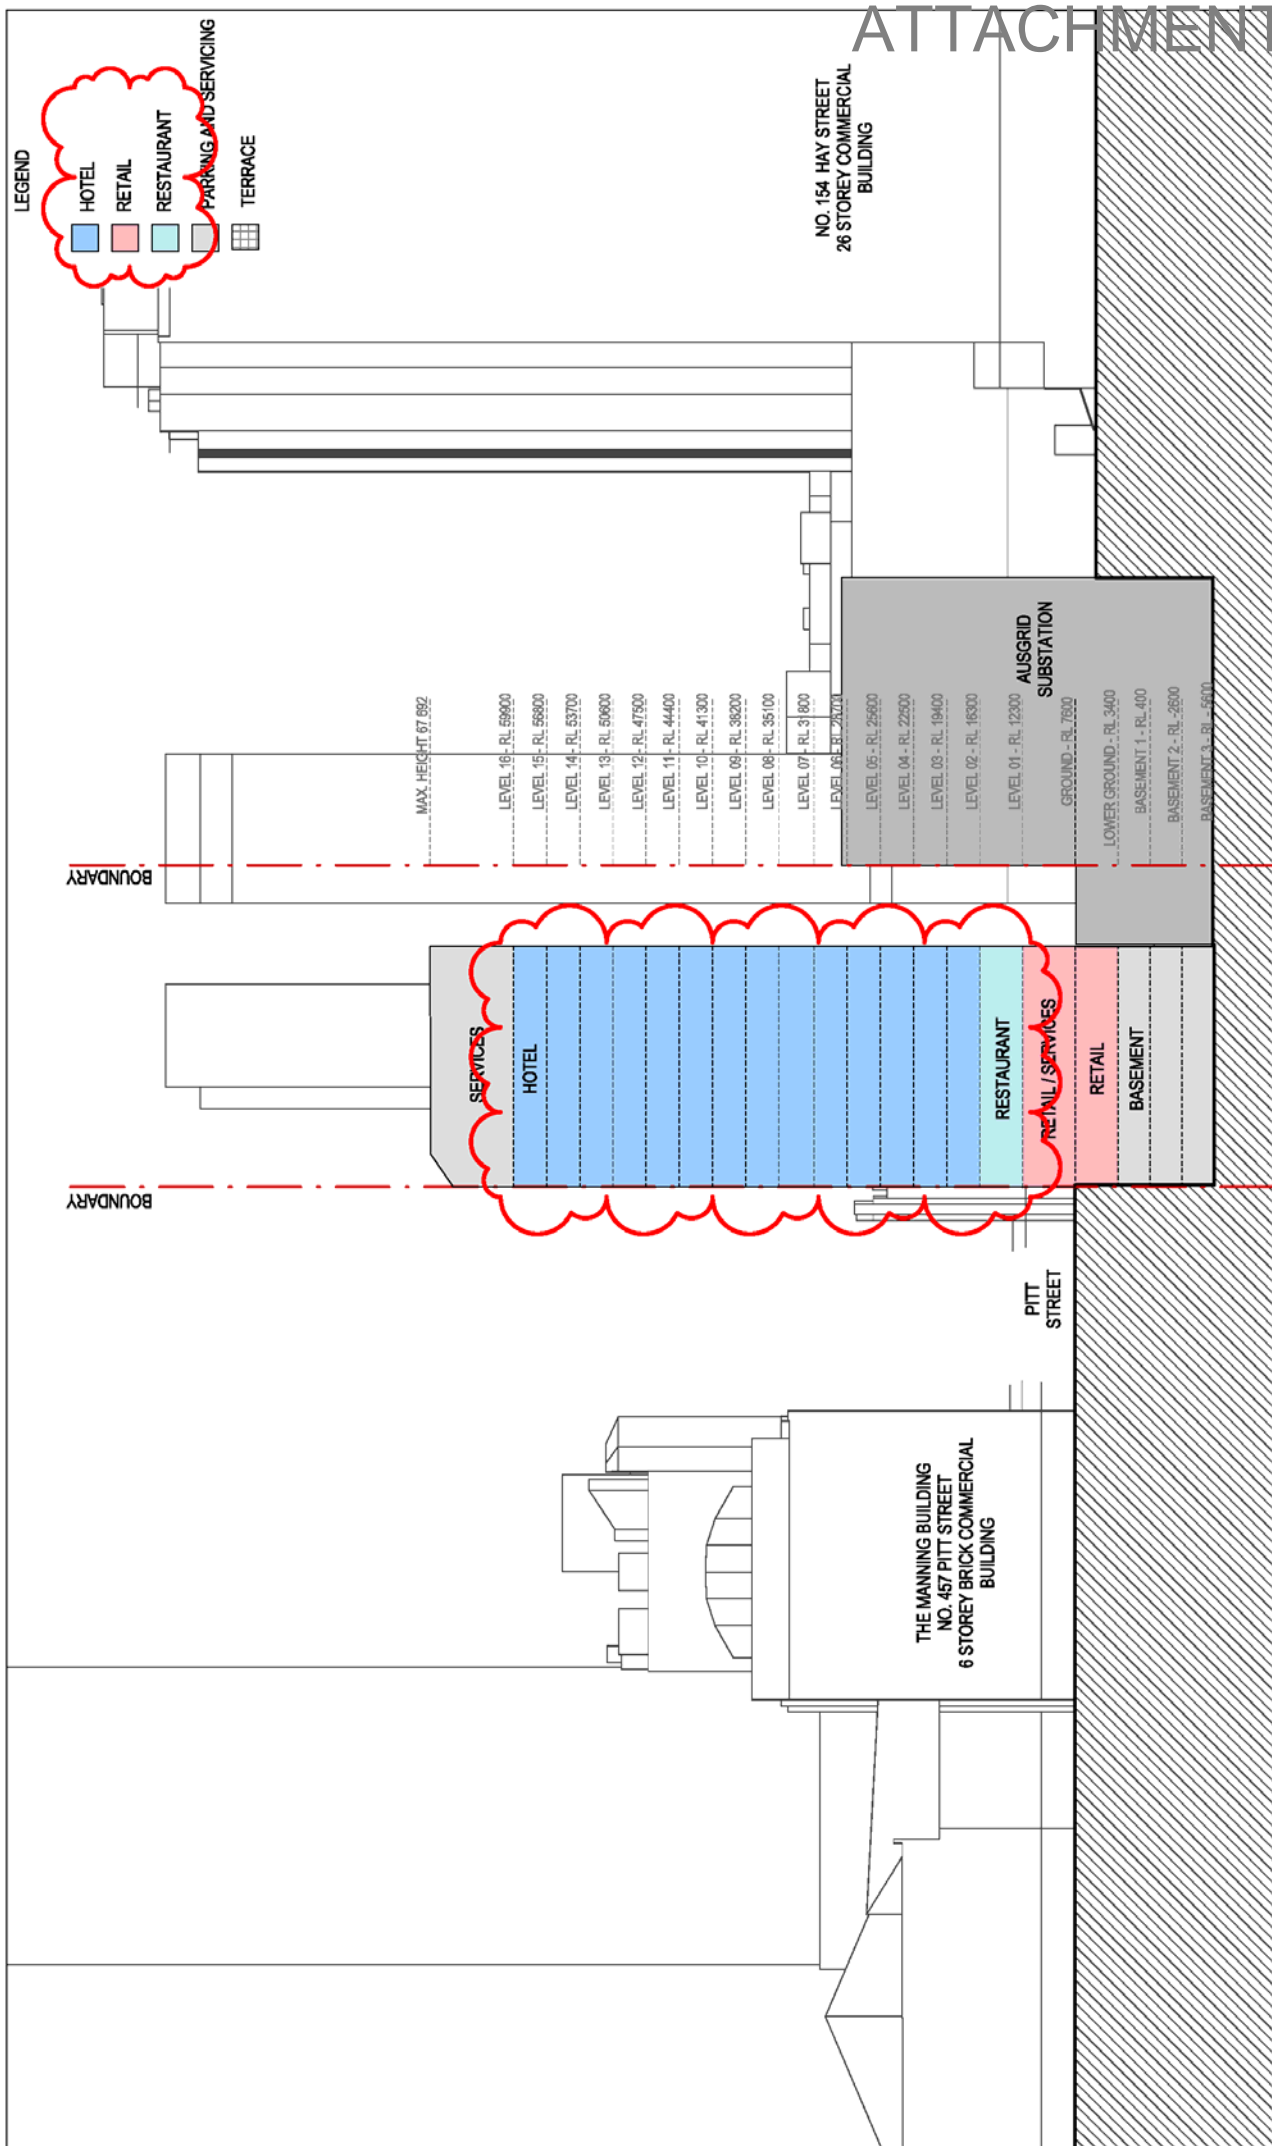

INTELLECTUAL PROPERTY	ISSUE DATE	FOR
CONCEPTUAL DESIGN DOCUMENTS FOR THE PROPOSED DEVELOPMENT ARE THE PROPERTY OF BVM CONSULTANTS AND SHOULD NOT BE REPRODUCED OR USED FOR ANY OTHER PURPOSE WITHOUT THE WRITTEN PERMISSION OF BVM CONSULTANTS.	1 18.07.15	FOR INFORMATION
	2 06.08.15	FOR INFORMATION
	3 02.10.15	ISSUE FOR DA
	4 28.04.2016	ISSUE FOR DA
	5 01.08.2016	ISSUE FOR DA
NOTE		
CONTRACTOR TO CHECK ALL DIMENSIONS ON SITE WITH THE SURVEYOR'S BOUNDARY AND TO REPORT ANY DISCREPANCIES TO THE ARCHITECT IMMEDIATELY.		

PROJECT MANAGER	WIND, REFLECTIVITY & ESD CONSULTANT	CLIENT	PROJECT	DRAWING
DEDICO DEVELOPMENT SERVICES TEL 02 8018 7475	SUR CONSULTING 02 9427 8100	LINZHU AUSTRALIA PTY LTD CLIENT NUMBER TEL 0417 263 897	430 PITT STREET HAYMARKET NSW PROJECT NUMBER S1412004	
TOWN PLANNER	SOLAR ANALYSIS			
ARCHITECTUS TEL 02 6282 8400	STEVE KING TEL 0414 385 485			
HERITAGE CONSULTANT	TRAFFIC CONSULTANT			
GRANHAM BROOKS & ASSOCIATES TEL 6299 8600	TRAFFIX TEL 02 8324 9700			

SCALE	PROJECT STATUS	DEVELOPMENT APPLICATION
As indicated @ A3	0 5000 15000	
	EAST WEST SECTION	DRAWING NUMBER
		D-EW-02
	ISSUE	ISSUE
		5

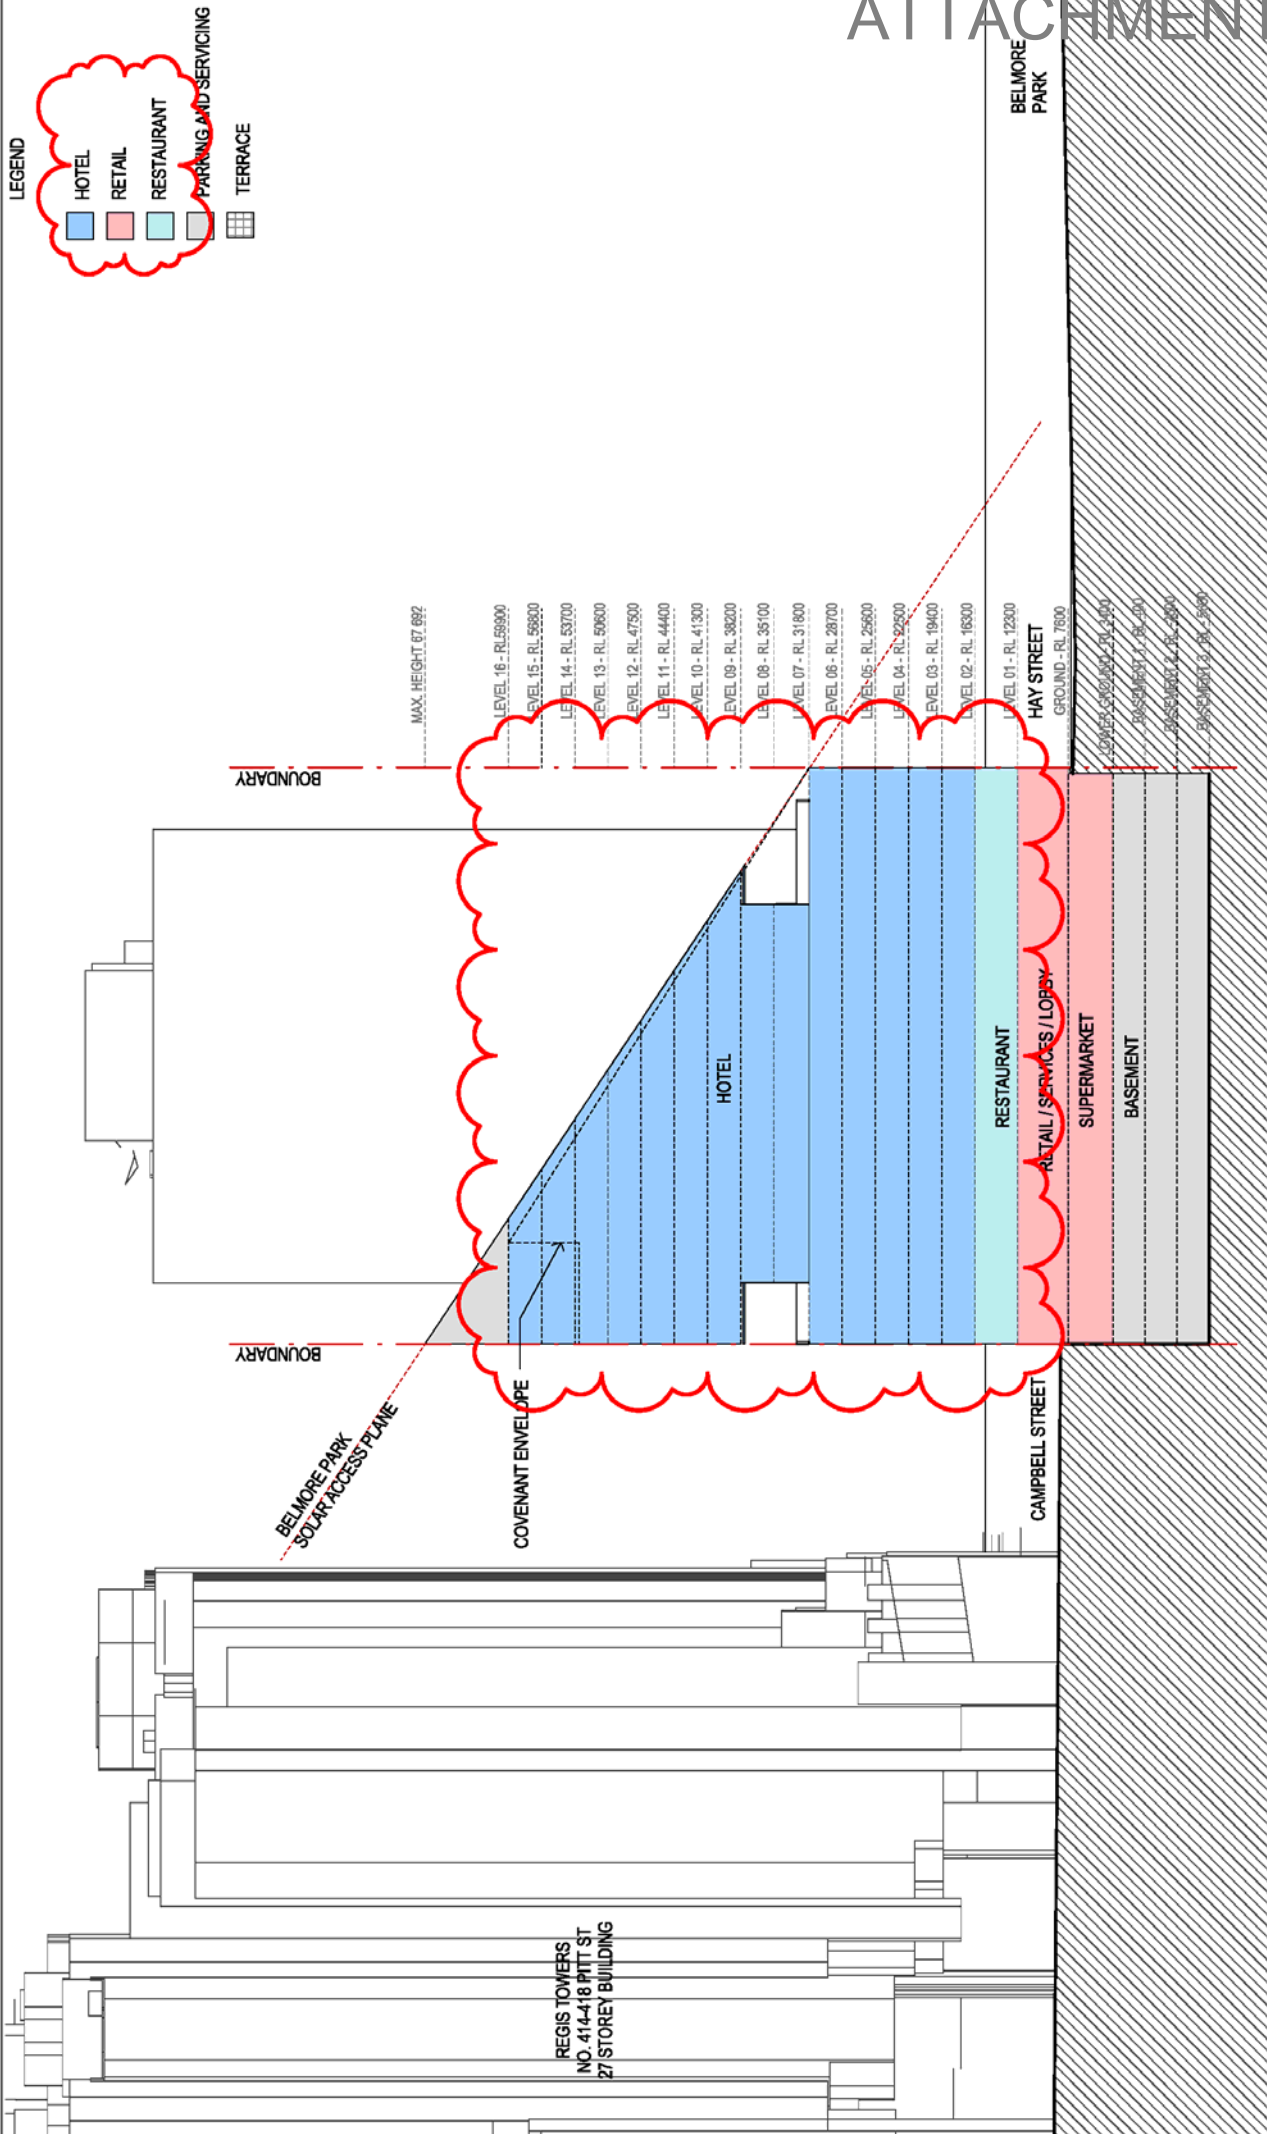

LEGEND

- HOTEL
- RETAIL
- RESTAURANT
- PARKING AND SERVICING
- TERRACE

REGIS TOWERS
NO. 414-418 PITT ST
27 STOREY BUILDING

BELMORE PARK

CAMPBELL STREET

HAY STREET

BOUNDARY

BOUNDARY

BELMORE PARK SOLAR ACCESS PLANE

COVENANT ENVELOPE

MAX. HEIGHT 67.69Z

LEVEL 16 - RL 59900

LEVEL 15 - RL 59800

LEVEL 14 - RL 53700

LEVEL 13 - RL 50600

LEVEL 12 - RL 47500

LEVEL 11 - RL 44400

LEVEL 10 - RL 41300

LEVEL 09 - RL 38200

LEVEL 08 - RL 35100

LEVEL 07 - RL 31800

LEVEL 06 - RL 28700

LEVEL 05 - RL 25600

LEVEL 04 - RL 22500

LEVEL 03 - RL 19400

LEVEL 02 - RL 16300

LEVEL 01 - RL 12300

GROUND - RL 7600

BASEMENT 01 - RL 3100

BASEMENT 02 - RL 2000

BASEMENT 03 - RL 900

BASEMENT 04 - RL -2000

BASEMENT 05 - RL -3500

BASEMENT 06 - RL -5000

ISSUE	DATE	FOR
1	18.07.15	FOR INFORMATION
2	06.08.15	FOR INFORMATION
3	02.10.15	ISSUE FOR DA
4	28.04.2016	ISSUE FOR DA
5	01.08.2016	ISSUE FOR DA

INTELLECTUAL PROPERTY
 COPYRIGHT IN THIS DOCUMENT IS RESERVED BY BVM CONSULTING. ALL RIGHTS ARE RESERVED. NO PART OF THIS DOCUMENT MAY BE REPRODUCED OR TRANSMITTED IN ANY FORM OR BY ANY MEANS, ELECTRONIC OR MECHANICAL, INCLUDING PHOTOCOPYING, RECORDING, OR BY ANY INFORMATION STORAGE AND RETRIEVAL SYSTEM, WITHOUT THE WRITTEN PERMISSION OF BVM CONSULTING.
 NOTE: THIS DOCUMENT IS THE PROPERTY OF BVM CONSULTING. IT IS TO BE USED ONLY FOR THE PROJECT AND SITE SPECIFIC TO WHICH IT RELATES. IT IS NOT TO BE USED FOR ANY OTHER PROJECT OR SITE.
 CONTACT: 150 CANTON RD, SUITE 101, HAYMARKET NSW 1513
 CONTACT: 02 9299 8600

BVM
 Telephone +61 2 9297 7200
 Facsimile +61 2 9297 7299
 www.bvm.com.au

PROJECT MANAGER
 DEDICO DEVELOPMENT SERVICES
 TEL 02 8018 7475

TOWN PLANNER
 ARCHITECTUS
 TEL 02 6282 8400

HERITAGE CONSULTANT
 GRAHAM BROOKS & ASSOCIATES
 TEL 6299 8600

WIND, REFLECTIVITY & ESD CONSULTANT
 SLR CONSULTING
 02 9427 8100

SOLAR ANALYSIS
 STEVE KING
 TEL 0414 385 485

TRAFFIC CONSULTANT
 TRAFFIX
 TEL 02 8324 8700

CLIENT
 LINZHU AUSTRALIA PTY LTD
 CLIENT NUMBER

PROJECT
 430 PITT STREET
 HAYMARKET NSW
 PROJECT NUMBER

SCALE As indicated @ A3
 0 2000 16000

PROJECT STATUS


DEVELOPMENT APPLICATION

DRAWING


DRAWING NUMBER NORTH-SOUTH SECTION

DRAWING NUMBER D-NS-01

ISSUE 5

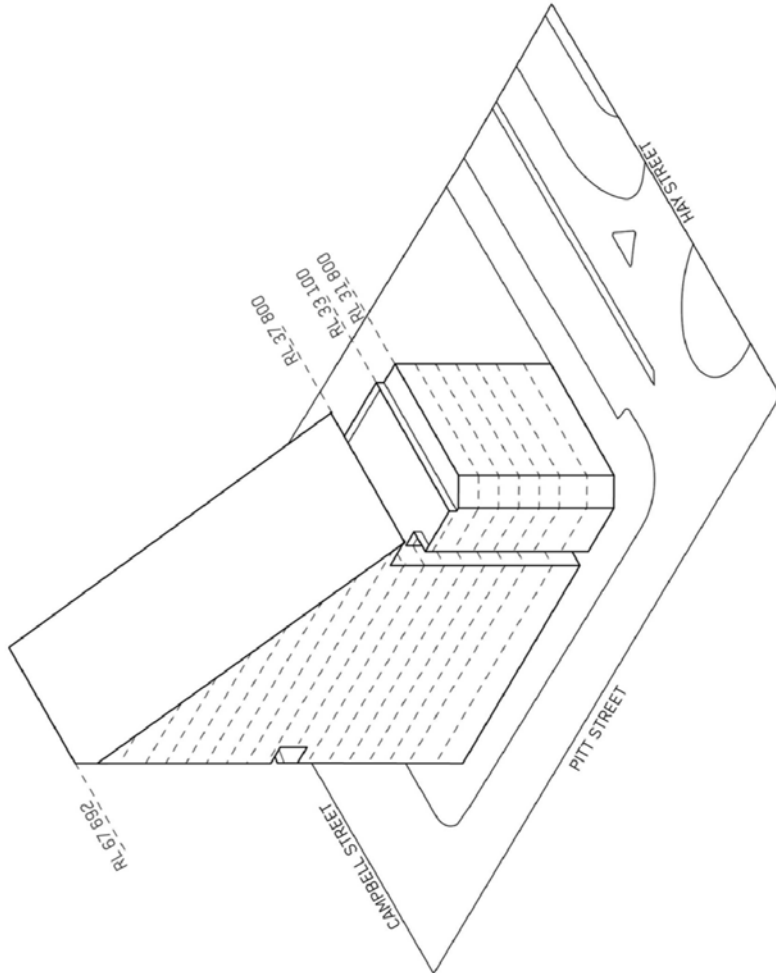

BUILDING MASSING - AXONOMETRIC VIEW - WEST

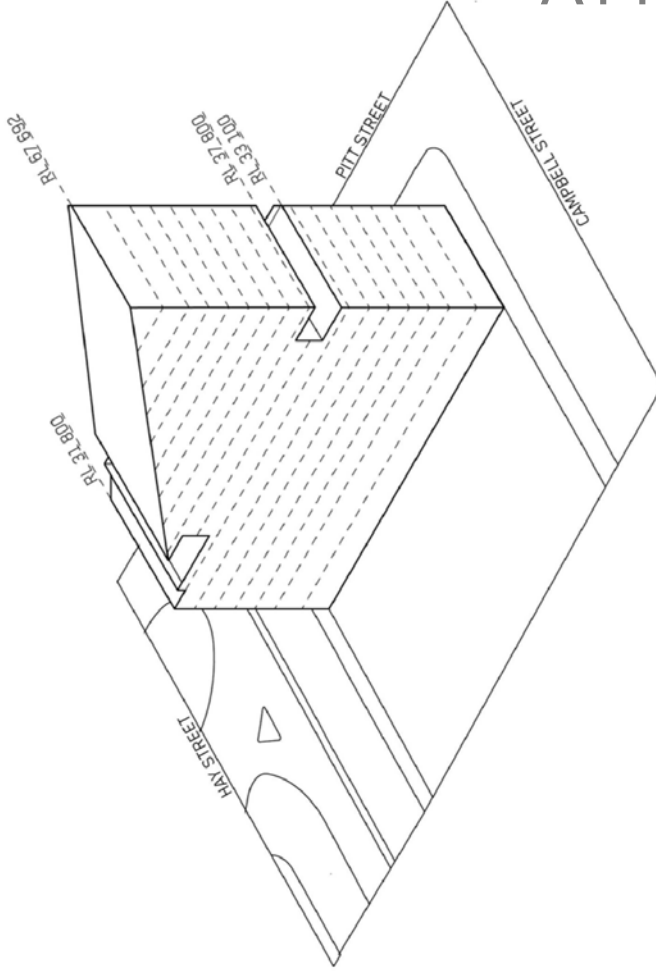

BUILDING MASSING - AXONOMETRIC VIEW - NORTH



Telephone +61 2 8597 7200
Facsimile +61 2 8597 7298
www.bvm.com.au

INTELLECTUAL PROPERTY
 THIS DOCUMENT IS THE PROPERTY OF BVM CONSULTANTS AND IS NOT TO BE REPRODUCED OR TRANSMITTED IN ANY FORM OR BY ANY MEANS, ELECTRONIC OR MECHANICAL, INCLUDING PHOTOCOPYING, RECORDING, OR BY ANY INFORMATION STORAGE AND RETRIEVAL SYSTEM, WITHOUT THE WRITTEN PERMISSION OF BVM CONSULTANTS. THE USER OF THIS DOCUMENT AGREES TO HOLD BVM CONSULTANTS HARMLESS FROM AND AGAINST ALL CLAIMS, DAMAGES, LOSSES AND EXPENSES, INCLUDING REASONABLE LEGAL COSTS, THAT MAY BE ASSERTED AGAINST OR INCURRED BY BVM CONSULTANTS AS A RESULT OF THE USER'S USE OF THIS DOCUMENT.

NOTE
 CONTRACTORS TO CHECK ALL DIMENSIONS AND LEVELS AGAINST THE ORIGINAL SURVEY DATA AND TO REPORT ANY DISCREPANCIES TO THE ARCHITECT IMMEDIATELY UPON COMMENCEMENT OF WORK.

ISSUE	DATE	FOR
1	08.08.15	FOR INFORMATION
2	02.10.15	ISSUE FOR DA

PROJECT MANAGER
 DEDICO DEVELOPMENT SERVICES
 TEL 02 8018 7475

TOWN PLANNER
 ARCHITECTUS
 TEL 02 6282 8400

HERITAGE CONSULTANT
 GRAHAM BROOKS & ASSOCIATES
 TEL 6298 8600

WIND, REFLECTIVITY & ESD CONSULTANT
 SLR CONSULTING
 TEL 02 9427 8100

SOLAR ANALYSIS
 STEVE KING
 TEL 0414 386 486

TRAFFIC CONSULTANT
 TRAFFIX
 TEL 02 8324 8700

CLIENT
 LINZHU AUSTRALIA PTY LTD
 CLIENT NUMBER
 TEL 0417 263 887

PROJECT
 430 PITT STREET
 HAYMARKET NSW
 PROJECT NUMBER
 S1412004

SCALE @ A3

PROJECT STATUS

DEVELOPMENT APPLICATION

DRAWING

AXONOMETRIC VIEWS - WEST & NORTH

DRAWING NUMBER R-XX-05

ISSUE 2