

**ATTACHMENT B**


**SELECTED DRAWINGS**

**312 AND 314-318 GEORGE STREET,  
SYDNEY - D/2017/337**





01 SITE LOCATION  
1:1000

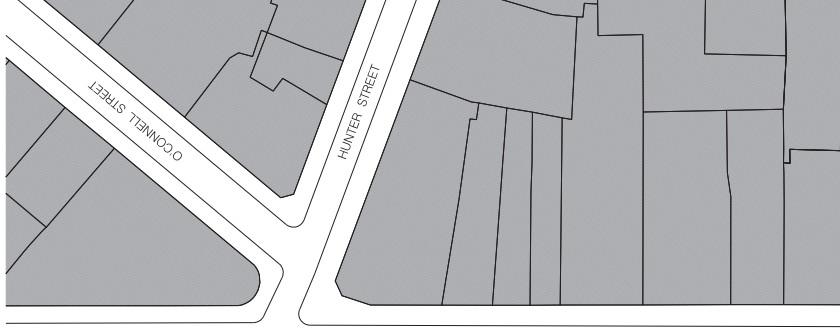



DATE: SEPT. 2017  
 CHECKED 1: LS  
 CHECKED 2: EP  
 DRAWN BY: AB, JLA, JLB, PN  
 DRAWING No. DA - 1001

PROJECT: 312 - 318 GEORGE STREET, SYDNEY  
 CLIENT: ATG PROPERTIES PTY LTD  
 SCALE: 1:1000@A2  
 ARCHITECT: CANDALEPAS ASSOCIATES  
 208 SUSSEX STREET  
 SYDNEY NSW 2000  
 T: 02 9283 7755  
 F: 02 9283 7477  
 NSW ARCHITECTS REG. NO. = 1272

FOR DA PURPOSES ONLY  
 NOT FOR CONSTRUCTION  
 COPYRIGHT  
 THE DRAWING IS THE PROPERTY OF CANDALEPAS ASSOCIATES PTY LTD. ALL RIGHTS ARE RESERVED. UNAUTHORIZED USE OF THIS DRAWING IS PROHIBITED.  
 DO NOT SCALE THE DRAWING. USE ONLY DIMENSIONS INDICATED. CANDALEPAS ASSOCIATES PTY LTD. ACCEPTS NO LIABILITY FOR COMPROMISE RESULTING FROM THE COMMUNICATION OF ANY WORK.

Sheet	Date	Description
A2	20/09/17	Issue
A1	20/09/17	Issue
A0	20/09/17	Issue
A3	20/09/17	Issue
A4	20/09/17	Issue
A5	20/09/17	Issue
A6	20/09/17	Issue
A7	20/09/17	Issue
A8	20/09/17	Issue
A9	20/09/17	Issue
A10	20/09/17	Issue

U R G E N T

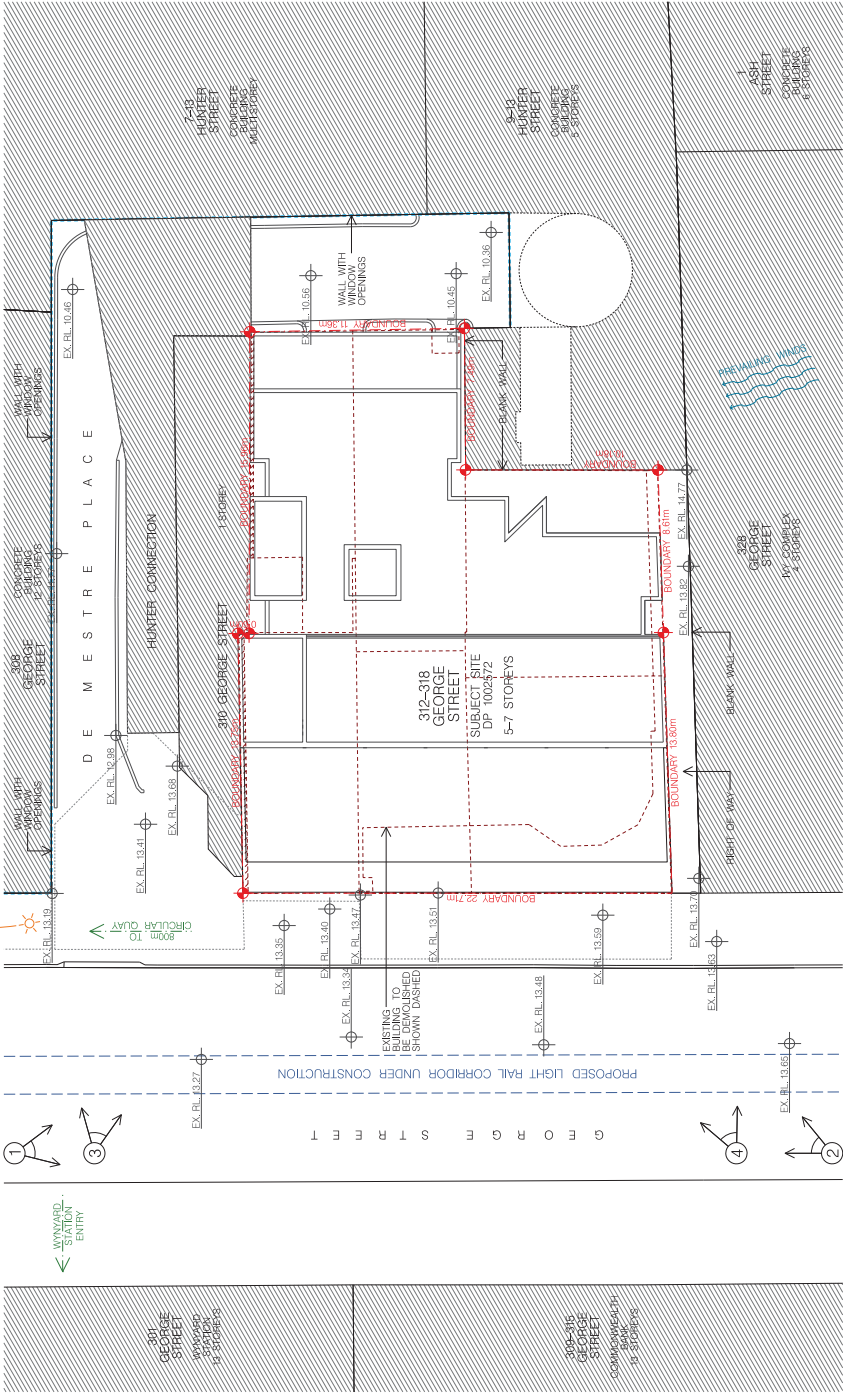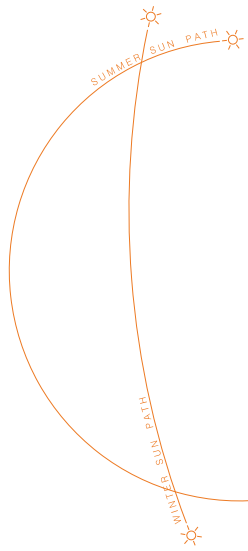

01 SITE ANALYSIS  
1:200



DATE: SEPT. 2017  
CHECKED 1: LS  
CHECKED 2: EP  
DRAWN BY: AB, JLA, JB, PN  
DRAWING NO. DA - 1050


PROJECT: 312 - 318 GEORGE STREET, SYDNEY  
CLIENT: ATG PROPERTIES PTY LTD  
SCALE: 1:200 (A2)  
ARCHITECTS REG. NO. = 17173

ARCHITECT: CANDALEPAS ASSOCIATES  
308 SUSSEX STREET  
SYDNEY NSW 2000  
T: 02 9283 7755  
F: 02 9283 7477  
WWW.CANDALEPAS.COM.AU  
NSW ARCHITECTS REG. NO. = 17173

FOR DA PURPOSES ONLY  
NOT FOR CONSTRUCTION  
COPYRIGHT ©

Sheet	Revision	Description
A2	01	Original Site
	02	1:200
	03	1:200
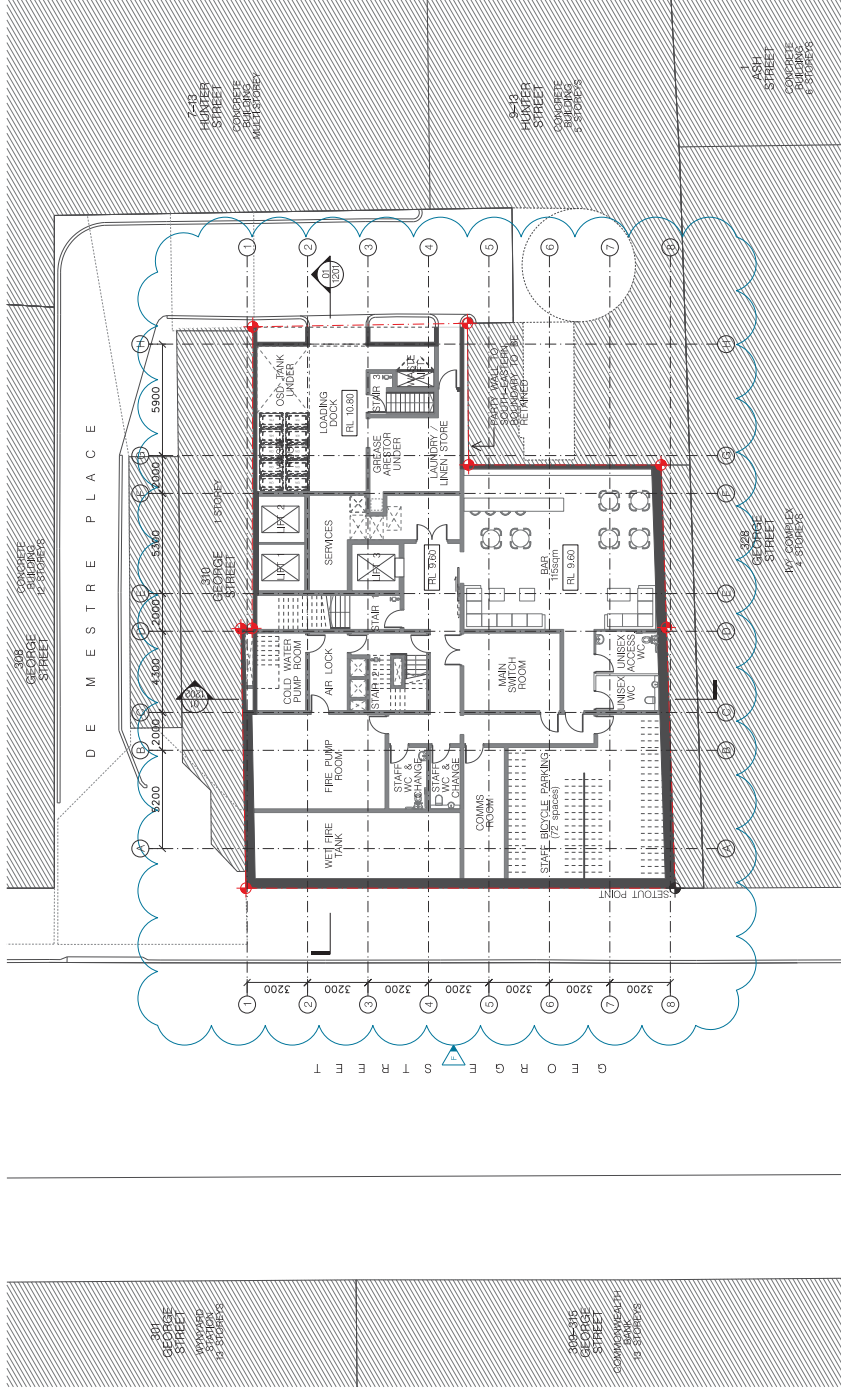

01 BASEMENT PLAN  
1:200

DATE: SEPT. 2017  
 CHECKED 1: LS  
 CHECKED 2: EP  
 DRAWN BY: AB, JLB, JLB, PN  
 DRAWING No. DA - 1101

PROJECT: 312 - 318 GEORGE STREET, SYDNEY  
 CLIENT: ATG PROPERTIES PTY LTD  
 SCALE: 1:200 (B2)

ARCHITECT: CANDALEPAS ASSOCIATES  
 308 SUSSEX STREET  
 SYDNEY NSW 2000  
 T: 02 9933 7755  
 F: 02 9933 7477  
 www.candalepas.com.au  
 NSW ARCHITECTS REG. NO. 17173

FOR DA PURPOSES ONLY  
 NOT FOR CONSTRUCTION  
 COPYRIGHT

THIS DOCUMENT IS THE PROPERTY OF CANDALEPAS ASSOCIATES. IT IS TO BE USED ONLY FOR THE PROJECT AND SITE SPECIFICALLY IDENTIFIED. UNAUTHORIZED USE OF THIS DOCUMENT IS PROHIBITED.  
 DO NOT SCALE THE DRAWINGS. USE ONLY DIMENSIONS INDICATED. CONSULTATION MUST TO THE COMPLETION OF ANY WORK.

Revis	Date	By	Description
1	17/05/17	LS	ISSUE
2	17/05/17	LS	ISSUE
3	17/05/17	LS	ISSUE
4	17/05/17	LS	ISSUE
5	17/05/17	LS	ISSUE
6	17/05/17	LS	ISSUE
7	17/05/17	LS	ISSUE
8	17/05/17	LS	ISSUE

1085  
 28  
 08  
 59  
 ISSUE  
 F

















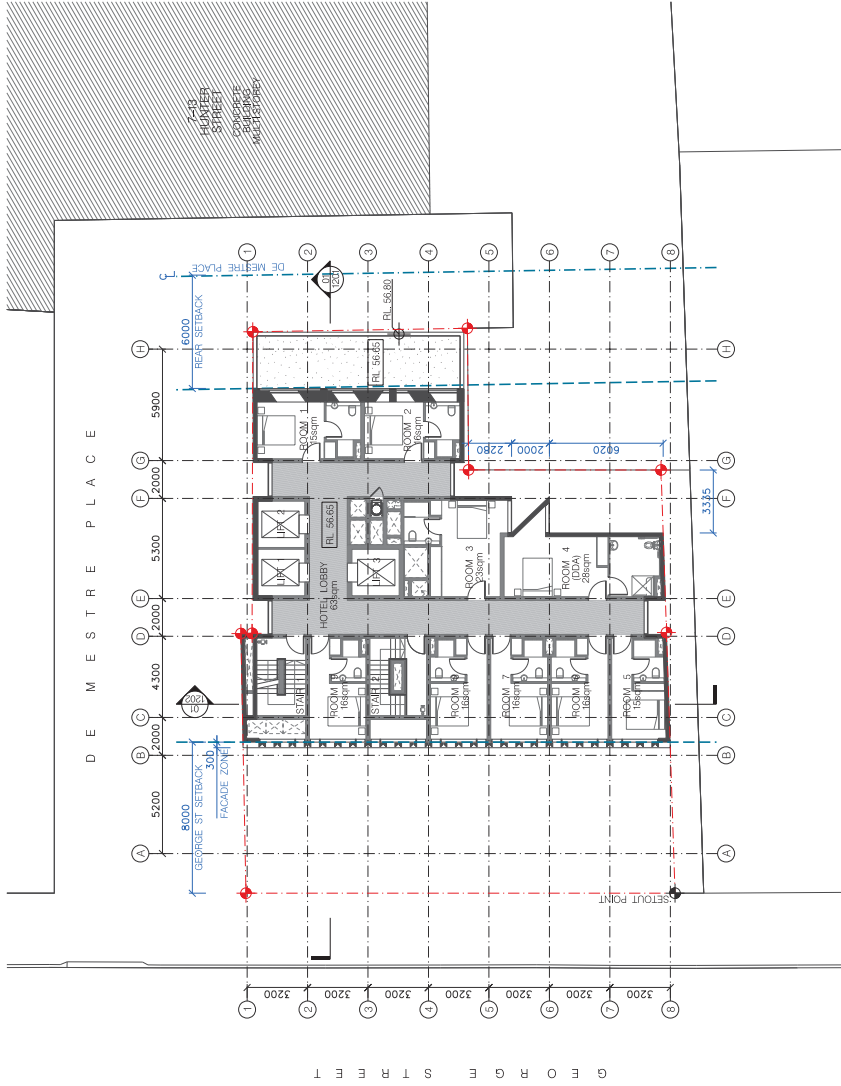

01 LEVELS 14-16 FLOOR PLAN  
 9 SUITES PER LEVEL  
 LEVEL 14 SHOWN  
 1:200

Room	Area	Description
14	17.05	RESIDE
15	17.05	RESIDE
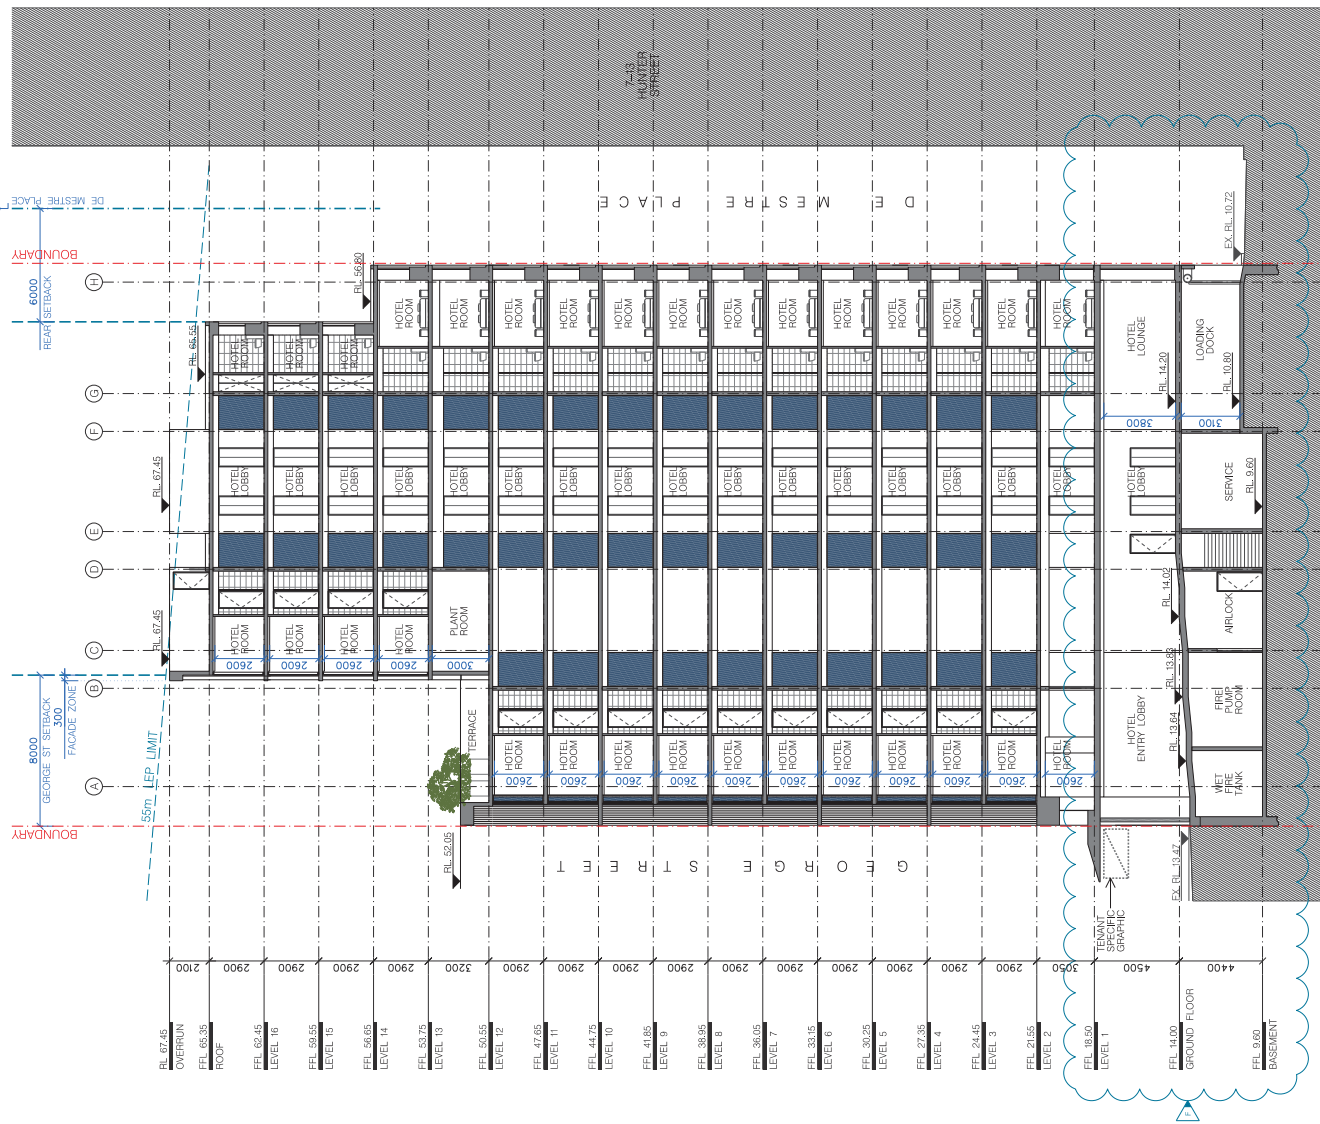

01 SECTION A-A  
1:200

FOR DA PURPOSES ONLY  
NOT FOR CONSTRUCTION  
COPYRIGHT

Priority	Origin	Size
1	AS	1:200
2	AS	1:200
ARCHITECT:  
CANDALEPAS ASSOCIATES  
308 S GREGG STREET  
SYDNEY NSW 2000  
T: 02 9933 7755  
F: 02 9933 7477  
www.candalepas.com.au  
NSW ARCHITECTS REG. NO. 1573

PROJECT:  
312 - 318 GEORGE STREET, SYDNEY

CLIENT:  
ATG PROPERTIES PTY LTD

SCALE:  
1:200 (BASE)

DATE:  
SEPT. 2017

CHECKED 1:  
LS


CHECKED 2:  
EP

DRAWN BY:  
AB, JLA, JBN

DRAWING No.  
DA - 1201

DRAWING:  
SECTION A-A



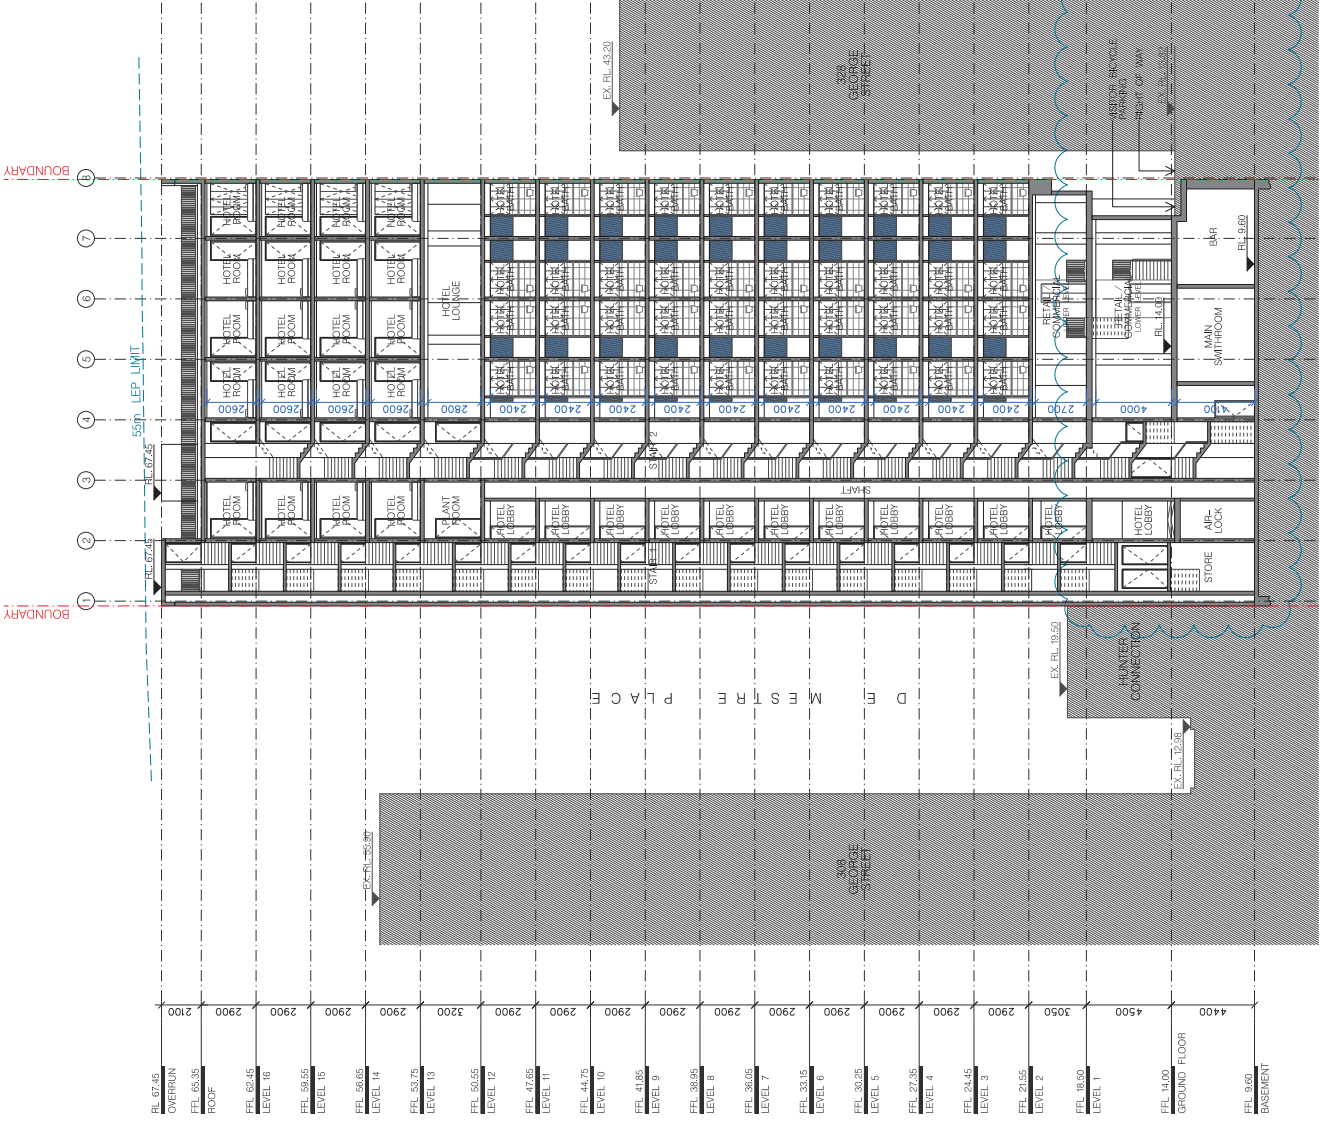

01 SECTION B-B  
1:200

Issue	Date	Description
1	17.05.17	FOR DA PURPOSES ONLY
2	24.05.17	NOT FOR CONSTRUCTION
3	02.06.17	COPYRIGHT
4	13.06.17	
5	02.07.17	
6	13.08.17	
7	03.09.17	
8	13.09.17	
9	03.10.17	
10	13.10.17	
11	03.11.17	
12	13.11.17	
13	03.12.17	
14	13.12.17	
15	03.01.18	
16	13.01.18	
17	03.02.18	
18	13.02.18	
19	03.03.18	
20	13.03.18	
21	03.04.18	
22	13.04.18	
23	03.05.18	
24	13.05.18	
25	03.06.18	
26	13.06.18	
27	03.07.18	
28	13.07.18	
29	03.08.18	
30	13.08.18	
31	03.09.18	
32	13.09.18	
33	03.10.18	
34	13.10.18	
35	03.11.18	
36	13.11.18	
37	03.12.18	
38	13.12.18	
39	03.01.19	
40	13.01.19	
41	03.02.19	
42	13.02.19	

FOR DA PURPOSES ONLY  
NOT FOR CONSTRUCTION  
COPYRIGHT

THE INFORMATION CONTAINED HEREIN IS THE PROPERTY OF CANDALEPAS ASSOCIATES AND IS TO BE USED ONLY FOR THE PROJECT AND SITE SPECIFICALLY IDENTIFIED. UNAUTHORIZED USE OF THIS DOCUMENT IS PROHIBITED.  
DO NOT SCALE THE DRAWINGS USE ONLY DIMENSIONS INDICATED. CONSULT DRAWING FOR ALL DIMENSIONS.  
COMPLIANT WITH THE REQUIREMENTS OF THE BUILDING ACT 1993.

ARCHITECT:  
CANDALEPAS ASSOCIATES  
308 SUESS STREET  
SYDNEY NSW 2000  
T: 02 9533 7555  
F: 02 9533 7477  
www.candalepas.com.au  
NSW ARCHITECTS REG. NO. 1573

PROJECT:  
312 - 318 GEORGE STREET, SYDNEY

CLIENT:  
ATG PROPERTIES PTY LTD  
SCALE: 1:200 (B&A)  
0 5m 10m


DATE: SEPT 2017  
CHECKED 1: LS  
CHECKED 2: EP  
DRAWN BY: AB, JLB, JLB, PN  
DRAWING No. DA - 1202

JOB NO. 5801  
ISSUE F



A. WHITE PRECAST CONCRETE / STONE GOLD / SILVER PAINT  
 PEJMAN STREET - CANDALEPAS ASSOCIATES  
 B. TEXTURED PRECAST CONCRETE  
 PEJMAN STREET - CANDALEPAS ASSOCIATES  
 C. OFF-FORM CONCRETE  
 PEJMAN STREET - CANDALEPAS ASSOCIATES  
 D. WHITE FIBRE CEMENT SHEETING  
 PREJMAN AVENUE - CANDALEPAS ASSOCIATES  
 E. FRAMELESS GLAZING  
 PREJMAN AVENUE - CANDALEPAS ASSOCIATES  
 F. ALUMINIUM FRAMED GLAZING  
 FRANK POKORNY - CANDALEPAS ASSOCIATES  
 G. METAL FINISHED ENTRY DOOR  
 FRANK POKORNY - CANDALEPAS ASSOCIATES  
 H. POTTED PLANTS  
 OT NEUBAUER - CANDALEPAS ASSOCIATES

DATE: SEPT 2017  
 CHECKED 1: LS  
 CHECKED 2: EP  
 DRAWN BY: AB, JLA, JLB, PN  
 DRAWING NO. DA - 1301  
 ISSUE F

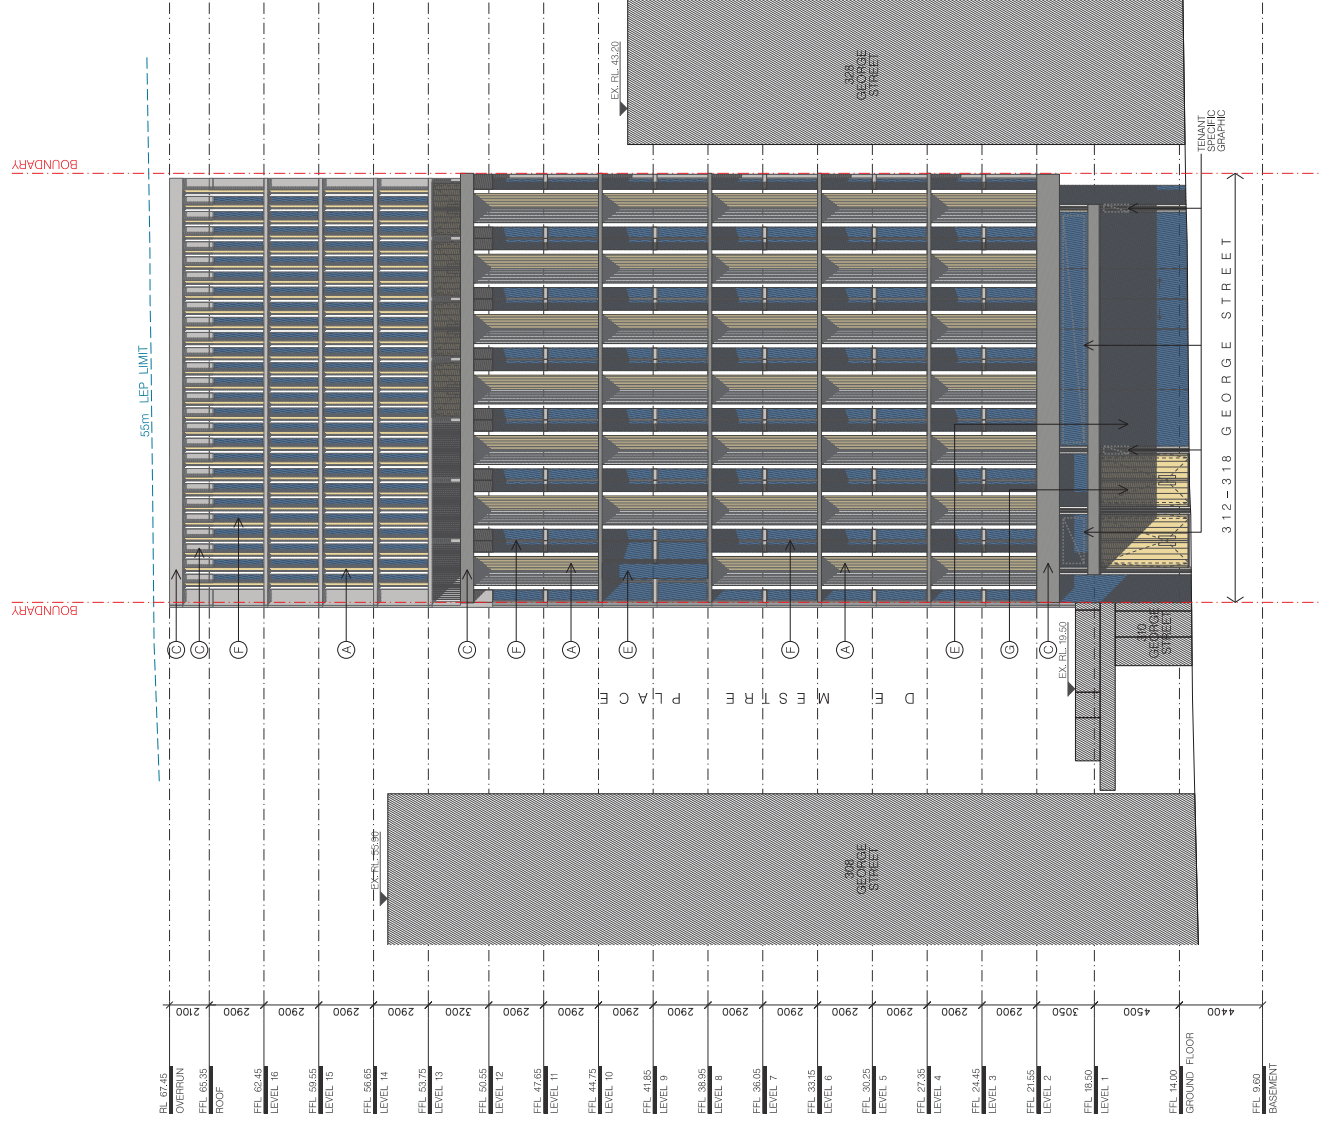

PROJECT: 312 - 318 GEORGE STREET, SYDNEY  
 CLIENT: ATG PROPERTIES PTY LTD  
 SCALE: 1:200 @ A2  
 ARCHITECT: CANDALEPAS ASSOCIATES  
 308 S USSEX STREET  
 SYDNEY NSW 2000  
 T: 02 9283 7755  
 F: 02 9283 7477  
 NSW ARCHITECTS REG. NO. 1273


FOR DA PURPOSES ONLY  
 NOT FOR CONSTRUCTION  
 COPYRIGHT  
 THE SOLE PROPERTY OF ATG PROPERTIES PTY LTD. ALL RIGHTS RESERVED. UNAUTHORIZED USE OF THIS DRAWING IS PROHIBITED.  
 DO NOT SCALE THE DRAWINGS USE ONLY DIMENSIONS INDICATED. CONSULTATION MUST TO THE COMPLETION OF ANY WORK.

Revising	Original Size	Issue	Description
1	A2	17/05/17	DA ISSUE
2	A2	17/05/17	DA ISSUE
01 WEST ELEVATION  
 1:200



DATE: SEPT 2017  
 CHECKED 1: LS  
 CHECKED 2: EP  
 DRAWN BY: AB, JLA, JB, PN  
 DRAWING No. DA - 1302  
 ISSUE F

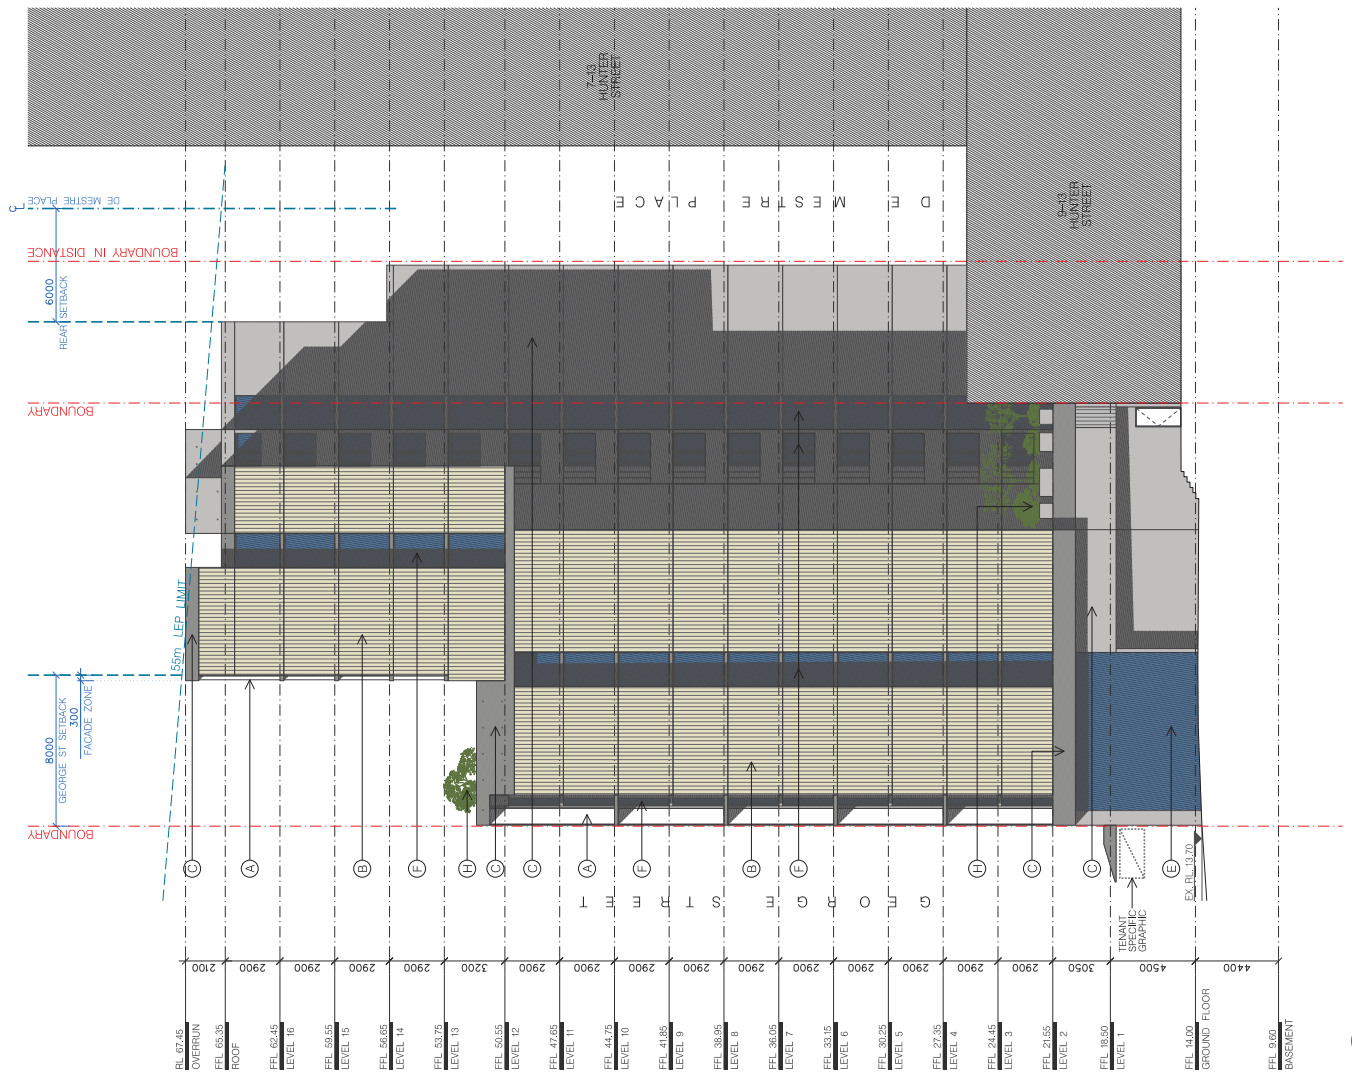

PROJECT: 312 - 318 GEORGE STREET, SYDNEY  
 CLIENT: ATG PROPERTIES PTY LTD  
 SCALE: 1:200 (B&A)  
 NSW ARCHITECTS REG. NO. 1773

ARCHITECT: CANDALEPAS ASSOCIATES  
 108 S USSEX STREET  
 SYDNEY NSW 2000  
 T: 02 9833 7755  
 F: 02 9833 7477  
 www.candalepas.com.au

FOR DA PURPOSES ONLY  
 NOT FOR CONSTRUCTION  
 COPYRIGHT


Issue	Date	Description
01	17/05/17	ISSUE
02	17/05/17	ISSUE
01 SOUTH ELEVATION  
 1:200





DATE: SEPT 2017  
 CHECKED 1: LS  
 CHECKED 2: EP  
 DRAWN BY: AB, JLA, JB, PN  
 DRAWING NO. DA - 1303  
 ISSUE F

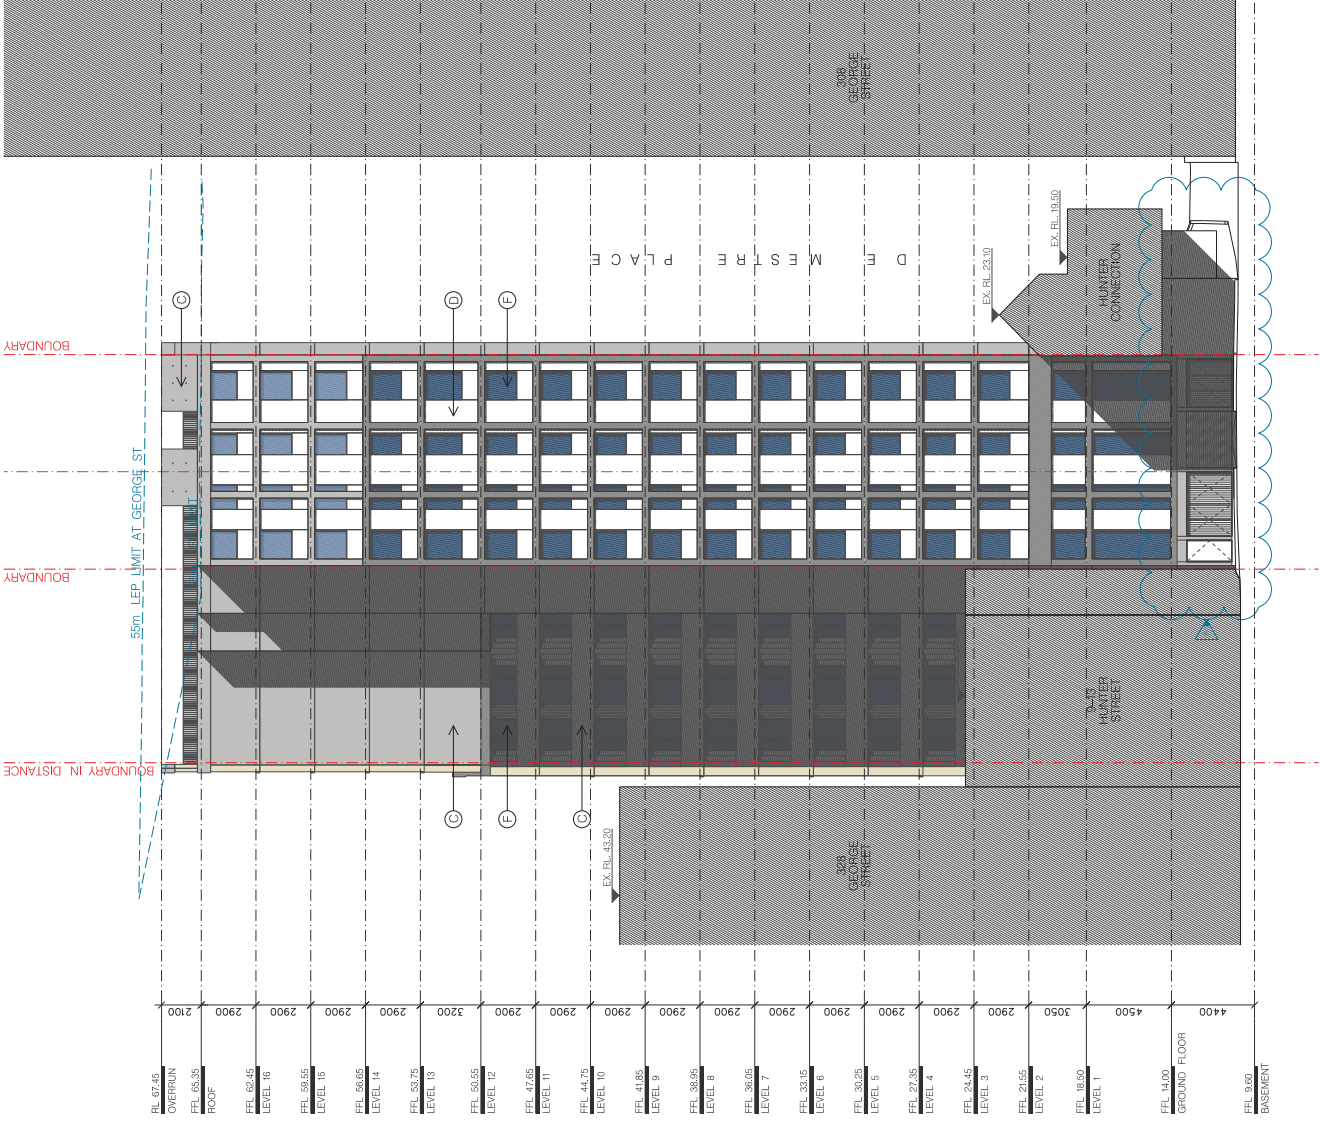

FFL 67.45	OVERRIN
FFL 65.95	ROOF
FFL 62.45	LEVEL 16
FFL 59.95	LEVEL 15
FFL 56.45	LEVEL 14
FFL 53.95	LEVEL 13
FFL 50.45	LEVEL 12
FFL 47.95	LEVEL 11
FFL 44.45	LEVEL 10
FFL 41.95	LEVEL 9
FFL 38.45	LEVEL 8
FFL 36.05	LEVEL 7
FFL 33.15	LEVEL 6
FFL 30.25	LEVEL 5
FFL 27.35	LEVEL 4
FFL 24.45	LEVEL 3
FFL 21.55	LEVEL 2
FFL 18.90	LEVEL 1
FFL 14.00	GROUND FLOOR
FFL 9.60	BASEMENT

01 EAST ELEVATION  
 1:200


PROJECT: 312 - 318 GEORGE STREET, SYDNEY  
 ARCHITECT: CANDALEPAS ASSOCIATES  
 CLIENT: ATG PROPERTIES PTY LTD  
 SCALE: 1:200 (A2)  
 DATE: 10/08/2017

FOR DA PURPOSES ONLY  
 NOT FOR CONSTRUCTION  
 COPYRIGHT  
 THE SOLE AND EXCLUSIVE PROPERTY OF CANDALEPAS ASSOCIATES PTY LTD. ALL RIGHTS RESERVED. UNAUTHORIZED USE OF THIS DRAWING IS PROHIBITED. DO NOT SCALE. THE DRAWING USE ONLY TRUSTED INSTRUMENTS. CANDALEPAS ASSOCIATES PTY LTD. 308 GEORGE STREET SYDNEY NSW 2000. P: 02 9383 7477. F: 02 9383 7478. NSW ARCHITECTS REG. NO. 1273

Issue	Date	Description
1	10/08/17	ISSUE
2	10/08/17	ISSUE
DRAWING: NORTH ELEVATION  
 DATE: SEPT 2017  
 CHECKED 1: LS  
 CHECKED 2: EP  
 DRAWN BY: AB, JLB, PN  
 PROJECT: 312 - 318 GEORGE STREET, SYDNEY  
 CLIENT: ATG PROPERTIES PTY LTD  
 SCALE: 1:200@A2  
 DRAWING NO. DA - 1304  
 ISSUE F

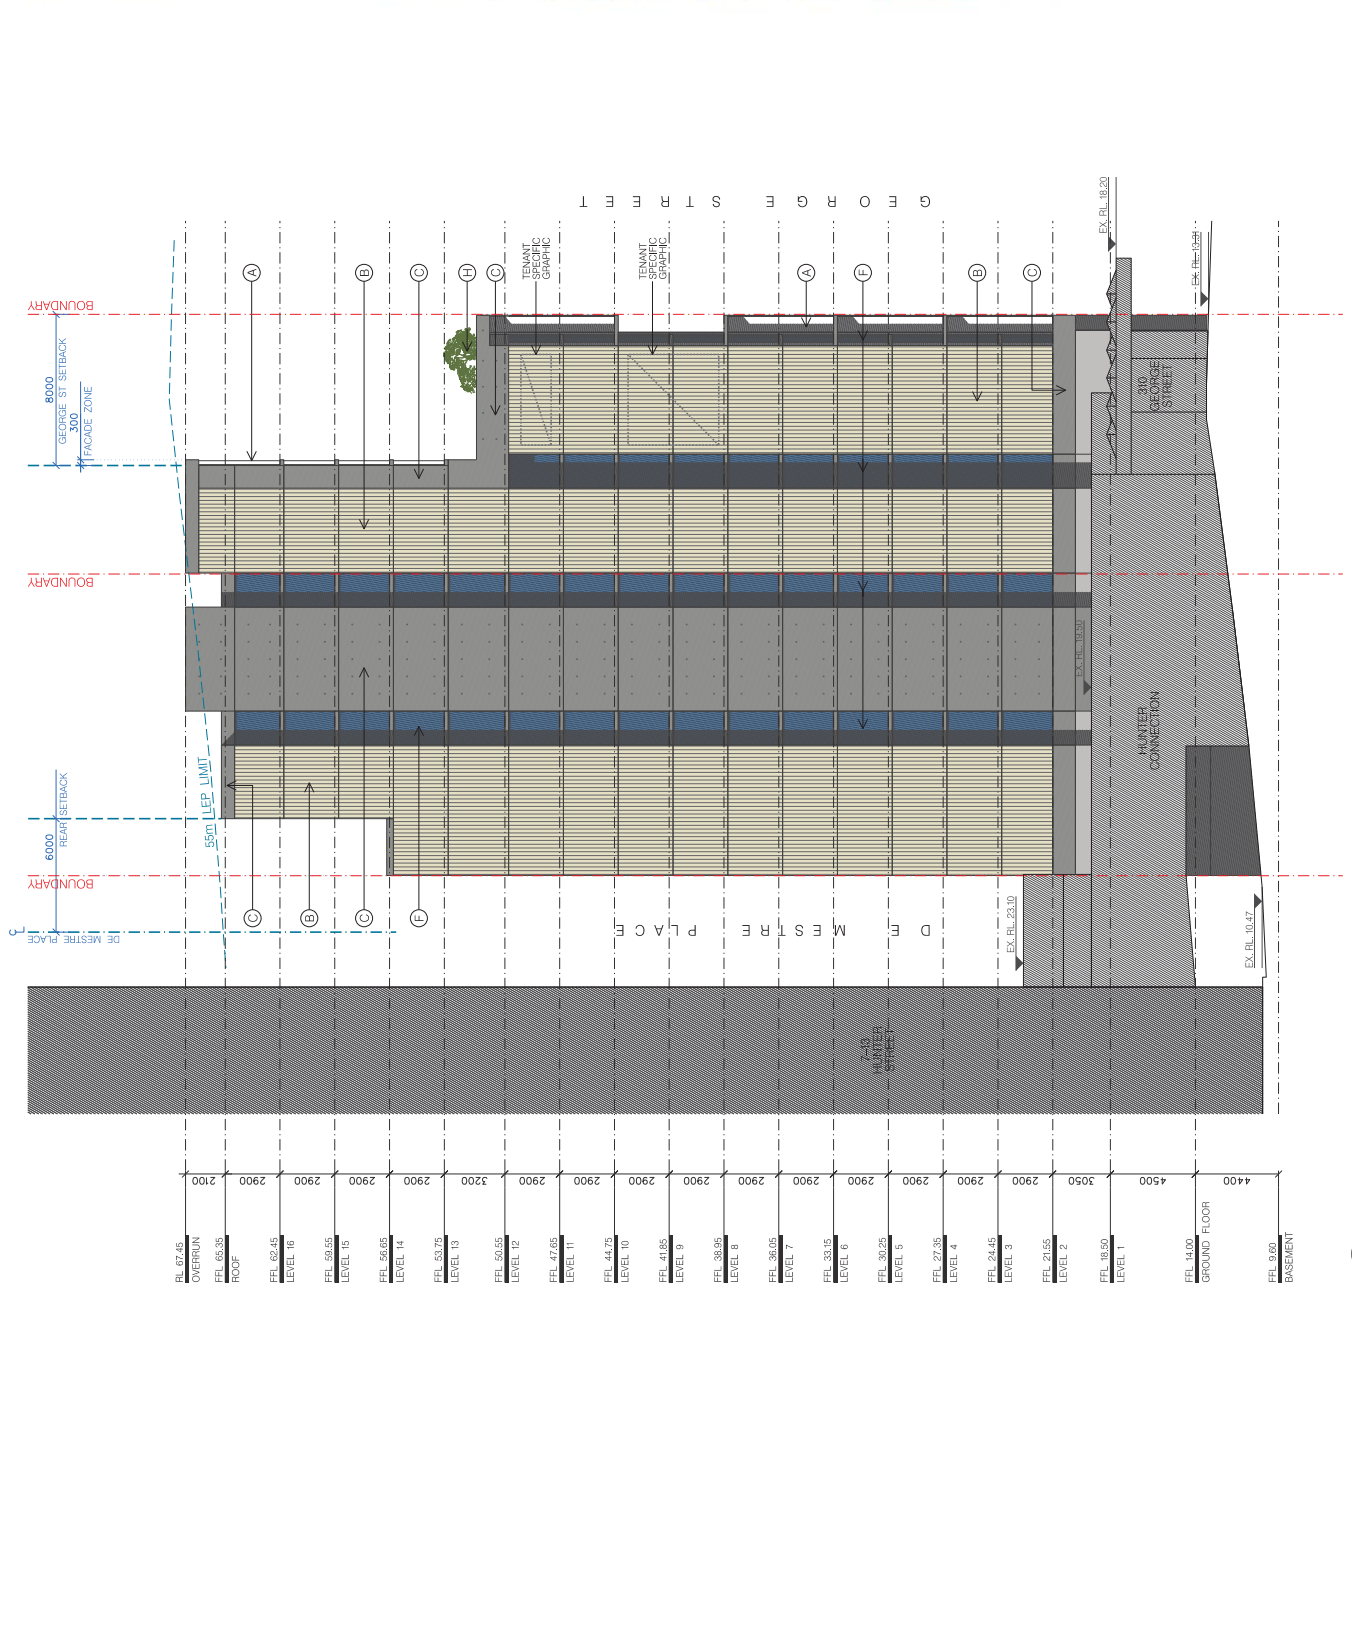


FOR DA PURPOSES ONLY  
 NOT FOR CONSTRUCTION  
 COPYRIGHT  
 ARCHITECT: CANDALEPAS ASSOCIATES  
 308 S USSEX STREET  
 SYDNEY NSW 2000  
 T: 02 9883 7755  
 F: 02 9883 7477  
 www.candalepas.com.au  
 NSW ARCHITECTS REG. NO. 1273

01 NORTH ELEVATION  
 1:200






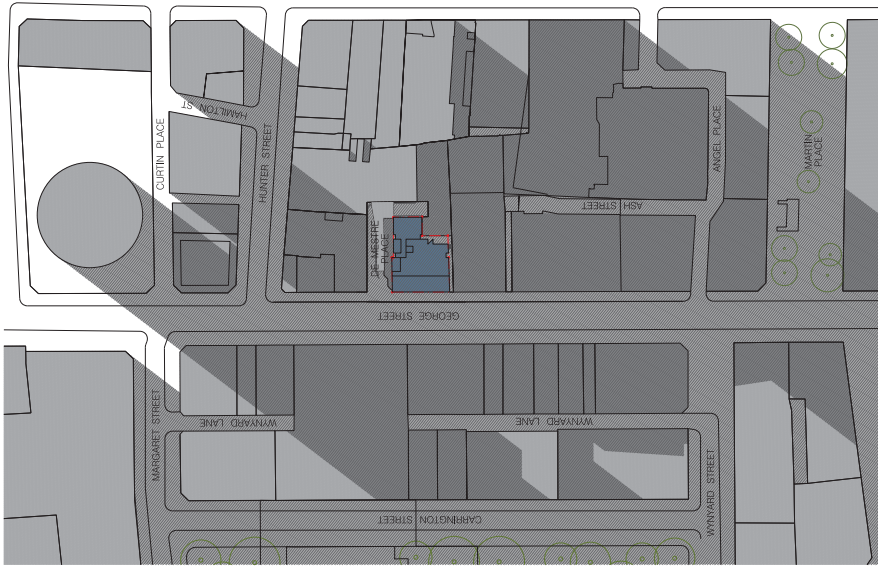


01 SHADOW DIAGRAM – 21 JUNE 9am  
1:1500

PROPOSED BUILDING    EXISTING SHADOWS    ADDITIONAL SHADOW

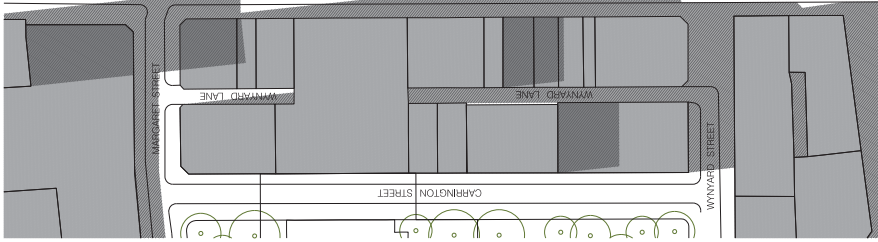

02 SHADOW DIAGRAM – 21 JUNE 12pm  
1:1500

PROPOSED BUILDING    EXISTING SHADOWS    ADDITIONAL SHADOW

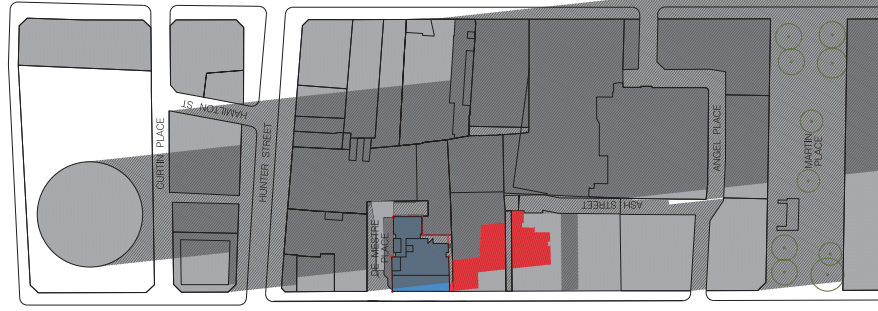

03 SHADOW DIAGRAM – 21 JUNE 3pm  
1:1500

PROPOSED BUILDING    EXISTING SHADOWS    ADDITIONAL SHADOW

FOR DA PURPOSES ONLY  
NOT FOR CONSTRUCTION  
COPYRIGHT

ARCHITECT:  
CANDALEPAS  
ASSOCIATES  
308 SLESBY STREET  
SYDNEY NSW 2000  
T: 02 9533 7755  
F: 02 9533 7477  
WWW.CANDALEPAS.COM.AU  
NSW ARCHITECTS REG. NO. = 5773

Sheet	Date	Description
A2	24/06/2017	FOR DA PURPOSES ONLY
A2	24/06/2017	FOR DA PURPOSES ONLY
PROJECT:  
312 – 318 GEORGE STREET, SYDNEY

CLIENT:  
ATG PROPERTIES PTY LTD  
U 20100645  
0 20m 40m 80m



DATE: SEPT 2017  
CHECKED 1: LS  
CHECKED 2: EP  
DRAWN BY: AB, JLB, PN  
DRAWING No. DA – 1651