



Attachment B


Selected Drawings

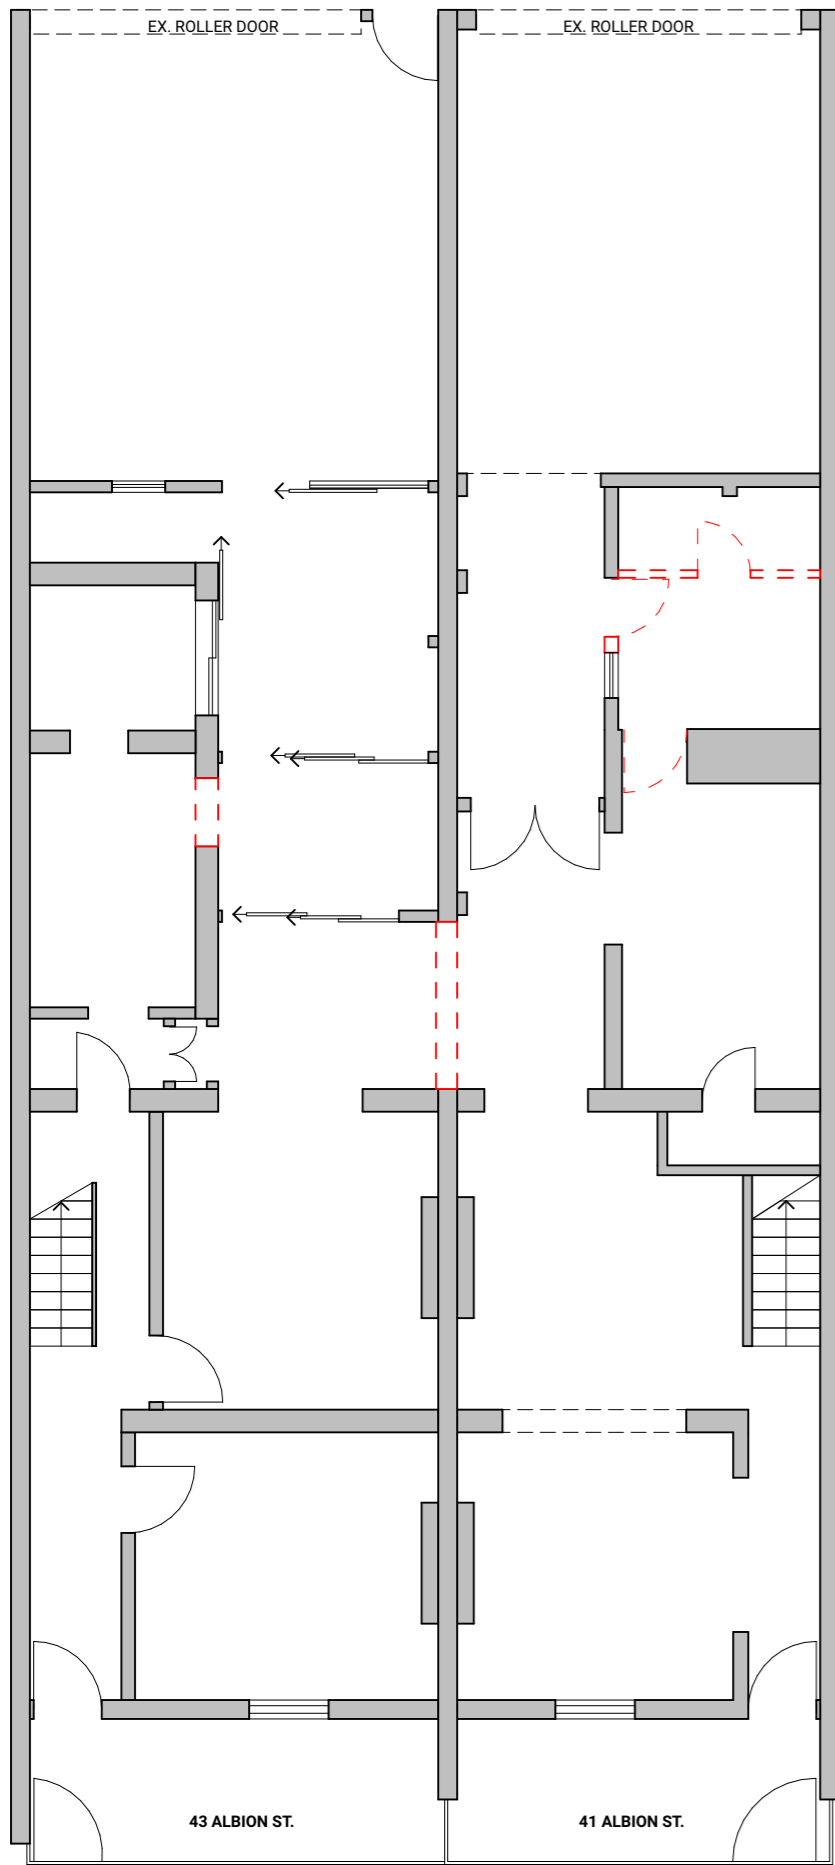

01 GROUND FLOOR PLAN
1:100

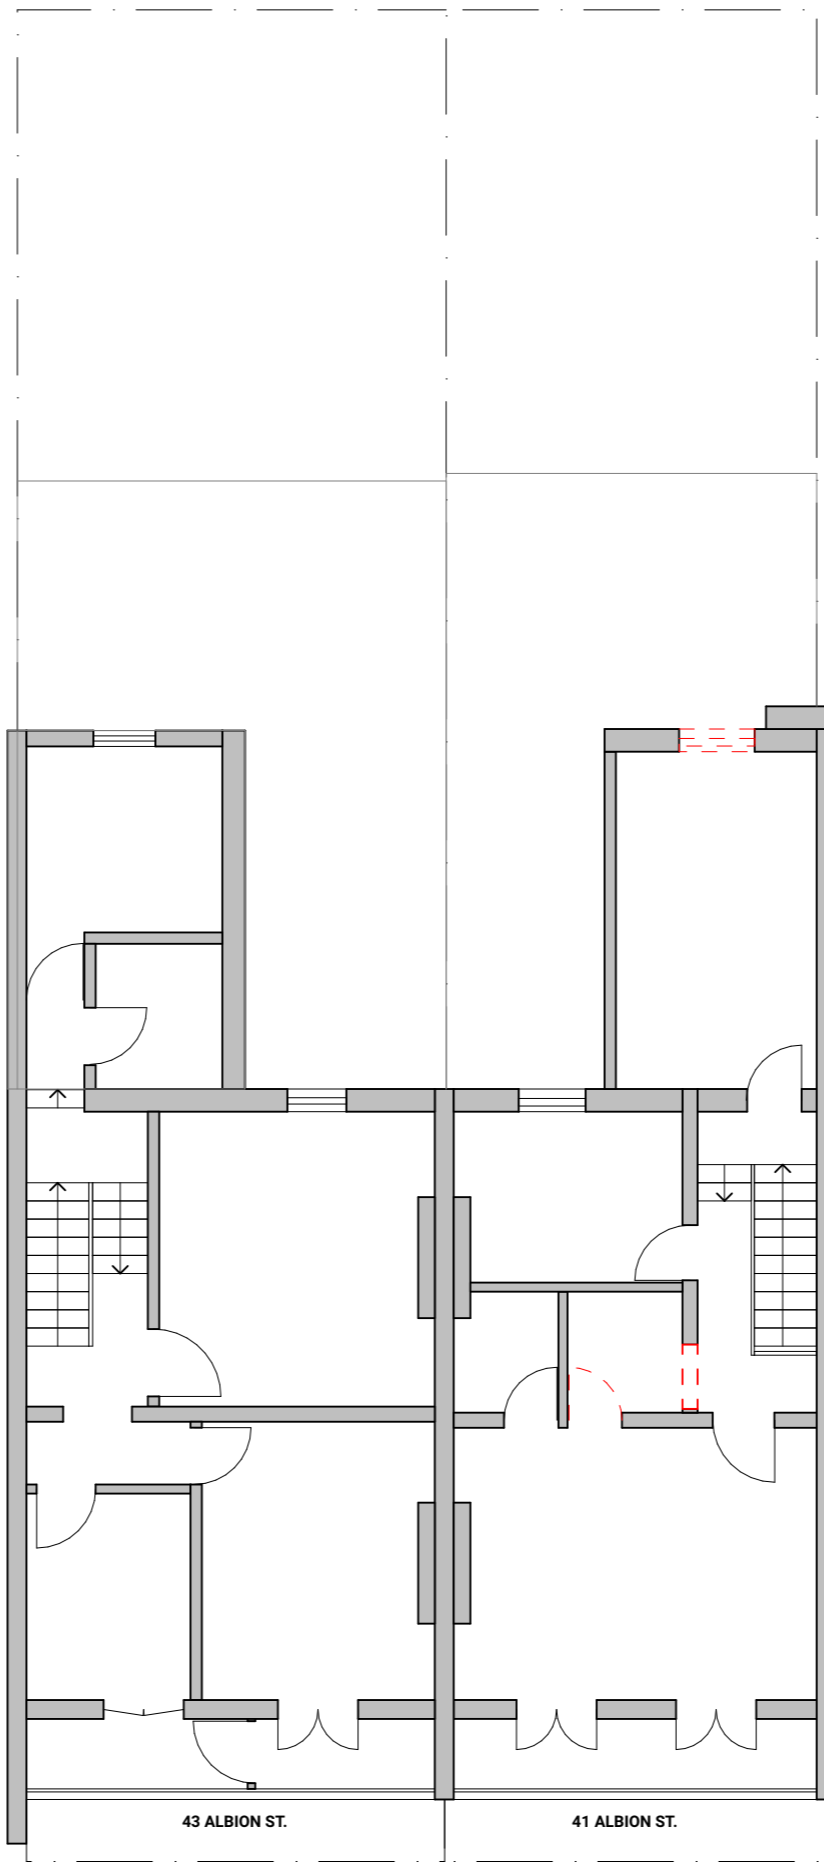

02 FIRST FLOOR PLAN
1:100

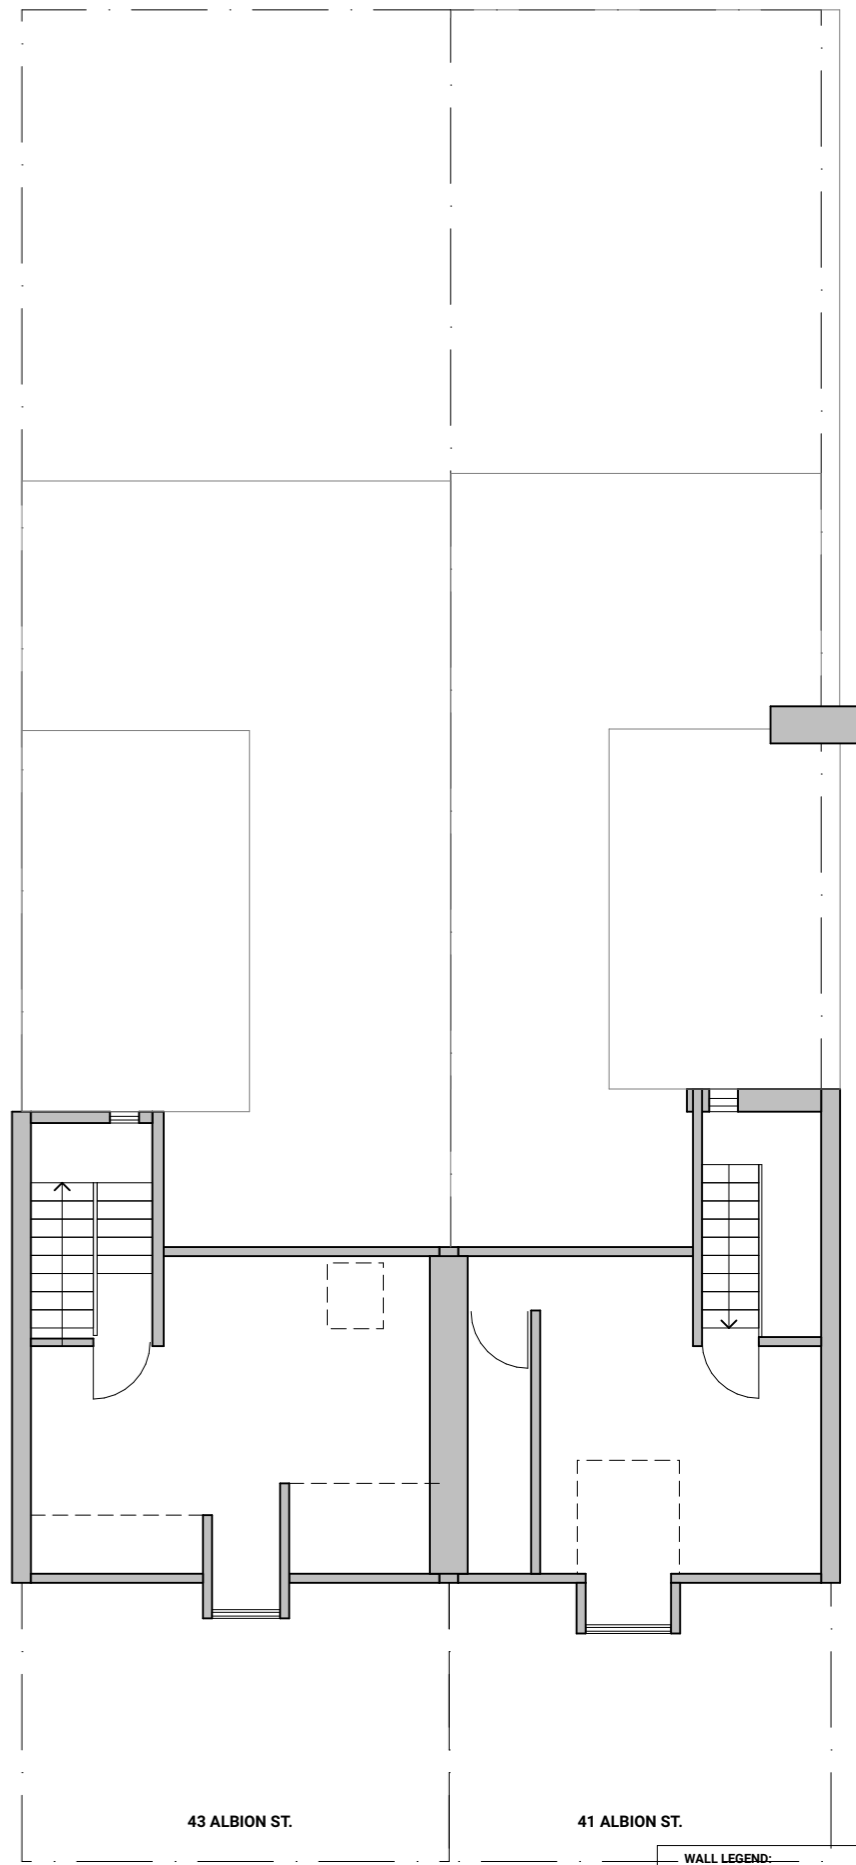

03 ATTIC PLAN
1:100

WALL LEGEND:	
	EXISTING WALLS
	DEMOLISHED WALLS
	NEW WALLS
	NEW OPENING/DOOR

GENERAL NOTES

- DO NOT SCALE DRAWINGS, FIGURED DIMENSIONS ARE TO BE FOLLOWED
- COPYRIGHT OF THESE DRAWINGS AND RELATED DOCUMENTS ARE RESERVED BY VIE STUDIO
- ALL DIMENSIONS ARE TO BE CONFIRMED ON SITE PRIOR TO CONSTRUCTION. IN THE EVENT OF ANY DISCREPANCIES ON THESE DRAWINGS, THE CONTRACTOR SHALL CONTACT THE DESIGNER BEFORE PROCEEDING WITH ANY WORK.
- IT IS THE CONTRACTOR'S RESPONSIBILITY TO OBTAIN APPROVALS FROM APPROPRIATE AUTHORITIES INCLUDING LOCAL COUNCIL AND WATER BOARD PRIOR TO CONSTRUCTION
- MEASUREMENTS FOR THE FABRICATION OF SECONDARY COMPONENTS ARE TO BE TAKEN ON SITE TO SUIT
- CONTRACTOR TO ENGAGE WITH THIRD PARTY SUPPLIERS TO CONFIRM EXACT REQUIREMENTS INCLUDING ELECTRICAL, DATA, COMM, HYDRAULICS AND ANY OTHER RELATED REQUIREMENTS.
- CONTRACTOR TO ENSURE STRUCTURAL INTEGRITY, STABILITY AND FEASIBILITY OF ALL UNITS/COMPONENTS PRIOR TO FABRICATION. ALL STRUCTURAL COMPONENTS SHALL BE READ IN ACCORDANCE TO DETAILS AND SPECIFICATIONS PREPARED BY A STRUCTURAL ENGINEER
- ALL ARCHITECTURAL DOCUMENTATION ARE TO BE READ IN CONJUNCTION WITH OTHER CONSULTANT'S DRAWINGS/SPECIFICATION AND ALL OTHER RELATED DOCUMENTS
- ALL WORKS TO BE IN ACCORDANCE WITH THE BUILDING CODE OF AUSTRALIA, AUSTRALIAN STANDARDS, STATUTORY REGULATIONS AND LOCAL AUTHORITY REQUIREMENTS.

SERVICES NOTES

- ALL NEW CORE HOLES LOCATIONS ARE SUBJECT TO STRUCTURAL ENGINEERS SCAN AND APPROVAL
- CONTRACTOR TO ENSURE ALL SERVICES COMPLY WITH RELEVANT AUSTRALIAN STANDARDS, BCA AND CODES
- CONTRACTOR TO CONFIRM ALL FINAL SERVICES LOCATIONS ON SITE PRIOR TO CONSTRUCTION

REV: NOTES:

- | | |
|---|------------------------|
| A | PRELIMINARY FLOOR PLAN |
| B | PRELIMINARY FLOOR PLAN |
| C | PRELIMINARY FLOOR PLAN |
| D | PRELIMINARY FLOOR PLAN |
| E | DA SUBMISSION PLANS |
| F | DA SUBMISSION PLANS |

DATE:

- | |
|------------|
| 2025.03.12 |
| 2025.03.18 |
| 2025.03.21 |
| 2025.06.23 |
| 2025.09.05 |
| 2026.03.02 |

PROJECT

41-43 ALBION STREET
41-43 ALBION STREET SURRY HILLS NSW 2012 AUSTRALIA
PROJECT NUMBER
25687-S

DRAWING TITLE:

DEMOLITION / EXISTING FLOOR PLAN

PAPER SIZE: A3

SCALE: 1:100

DRAWN BY: BZ


CHECKED BY: SL

DRAWING No:


A-101

REVISION:


F

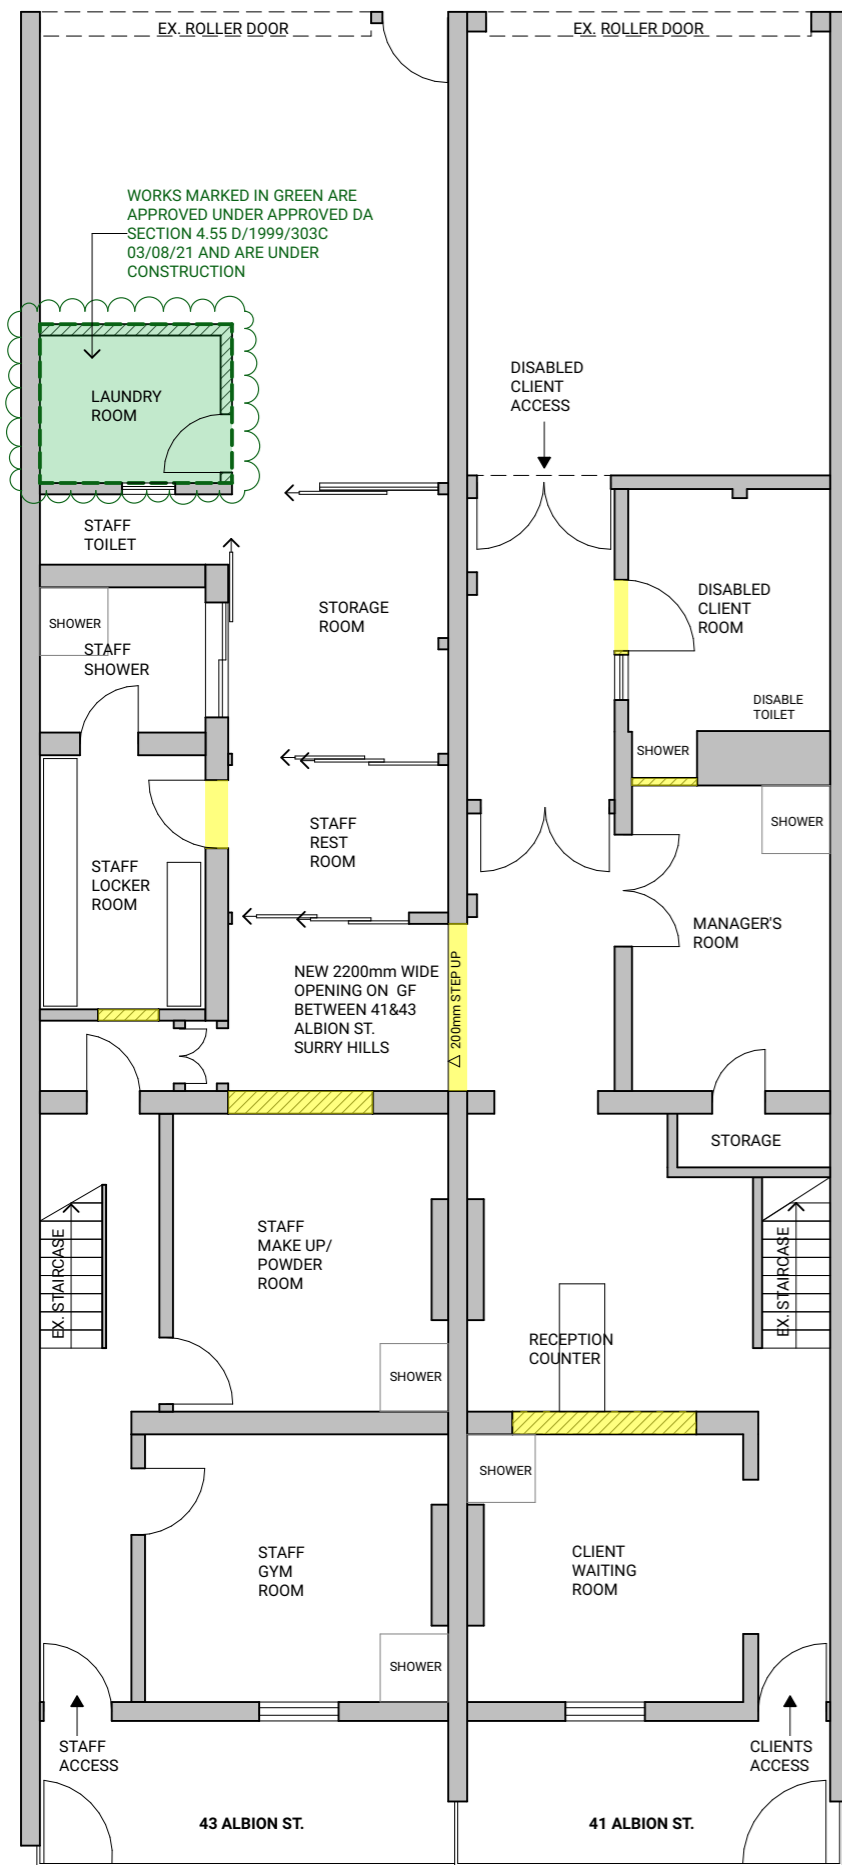

01 GROUND FLOOR PLAN
1:100

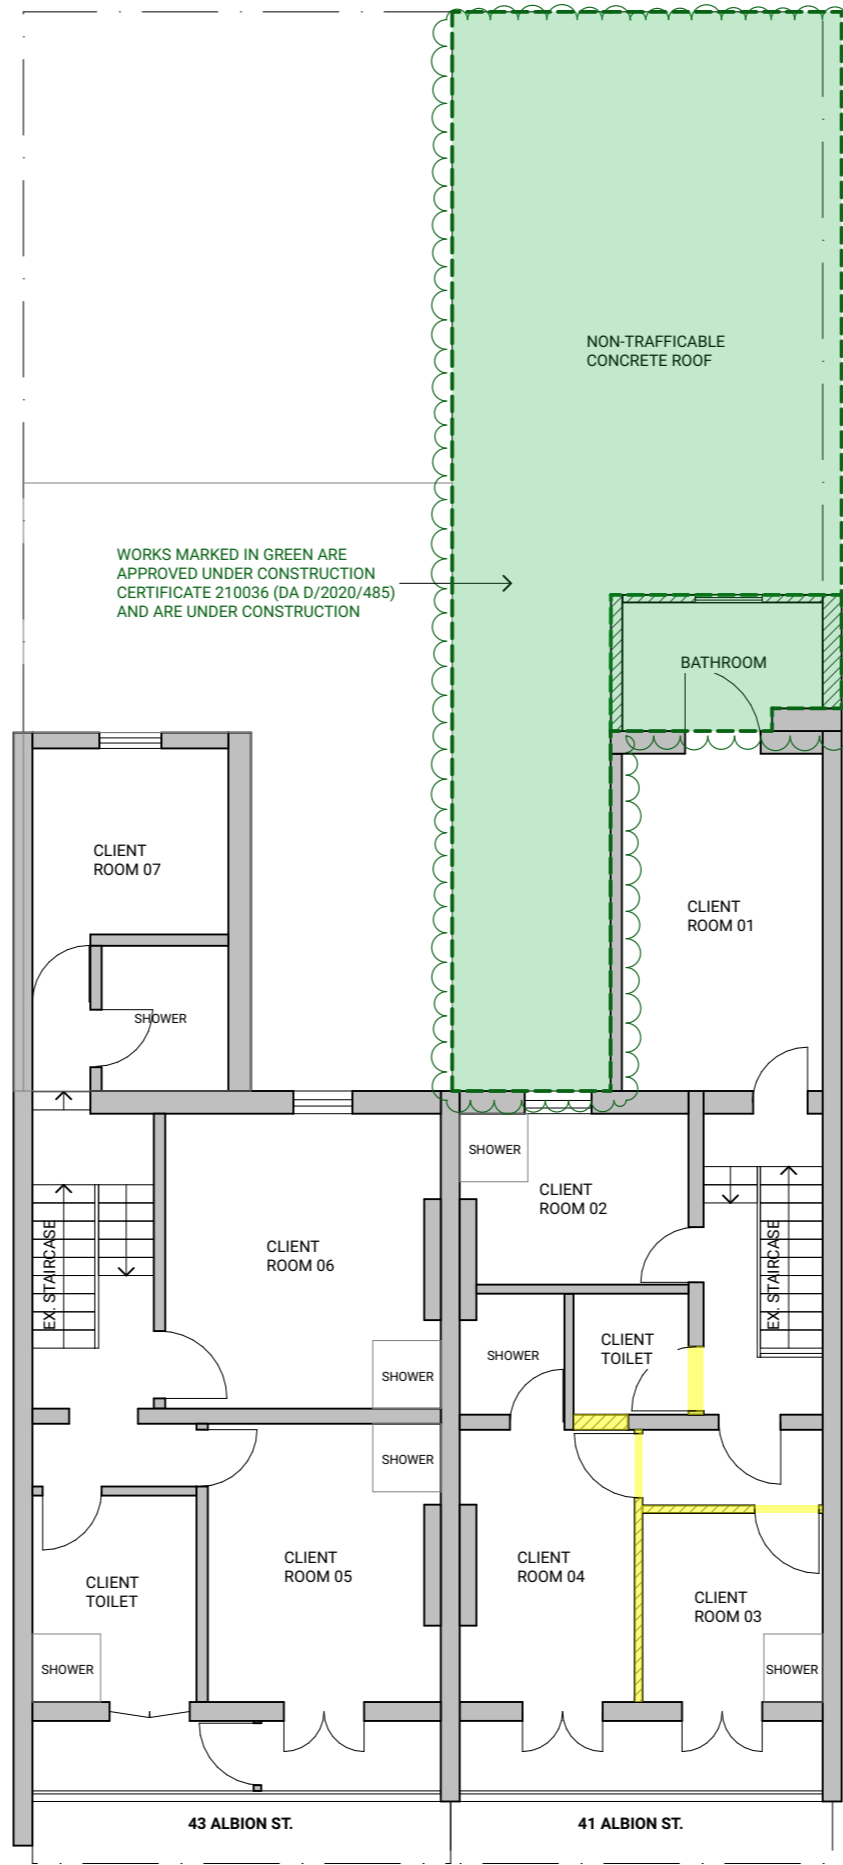

02 FIRST FLOOR PLAN
1:100

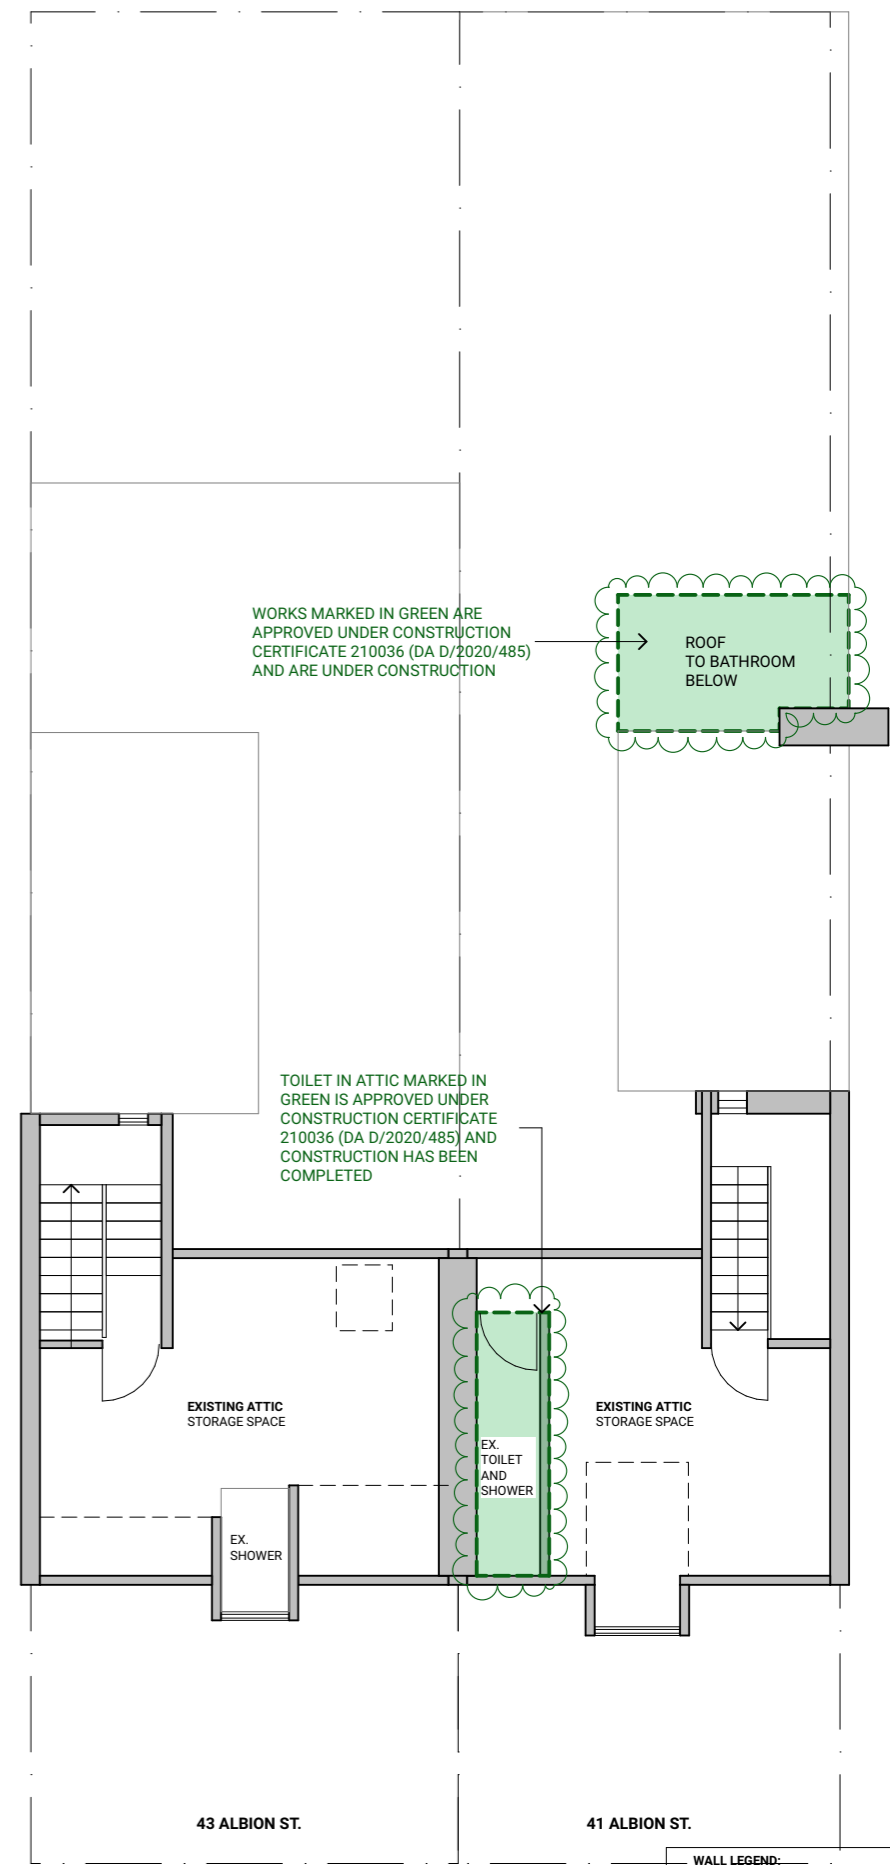

03 ATTIC PLAN
1:100

WALL LEGEND:	
	EXISTING WALLS
	DEMOLISHED WALLS
	NEW WALLS
	NEW OPENING/DOOR

GENERAL NOTES

- DO NOT SCALE DRAWINGS, FIGURED DIMENSIONS ARE TO BE FOLLOWED
- COPYRIGHT OF THESE DRAWINGS AND RELATED DOCUMENTS ARE RESERVED BY VIE STUDIO
- ALL DIMENSIONS ARE TO BE CONFIRMED ON SITE PRIOR TO CONSTRUCTION. IN THE EVENT OF ANY DISCREPANCIES ON THESE DRAWINGS, THE CONTRACTOR SHALL CONTACT THE DESIGNER BEFORE PROCEEDING WITH ANY WORK.
- IT IS THE CONTRACTOR'S RESPONSIBILITY TO OBTAIN APPROVALS FROM APPROPRIATE AUTHORITIES INCLUDING LOCAL COUNCIL AND WATER BOARD PRIOR TO CONSTRUCTION
- MEASUREMENTS FOR THE FABRICATION OF SECONDARY COMPONENTS ARE TO BE TAKEN ON SITE TO SUIT
- CONTRACTOR TO ENGAGE WITH THIRD PARTY SUPPLIERS TO CONFIRM EXACT REQUIREMENTS INCLUDING ELECTRICAL, DATA, COMM, HYDRAULICS AND ANY OTHER RELATED REQUIREMENTS.
- CONTRACTOR TO ENSURE STRUCTURAL INTEGRITY, STABILITY AND FEASIBILITY OF ALL UNITS/COMPONENTS PRIOR TO FABRICATION. ALL STRUCTURAL COMPONENTS SHALL BE READ IN ACCORDANCE TO DETAILS AND SPECIFICATIONS PREPARED BY A STRUCTURAL ENGINEER
- ALL ARCHITECTURAL DOCUMENTATION ARE TO BE READ IN CONJUNCTION WITH OTHER CONSULTANTS DRAWINGS/SPECIFICATION AND ALL OTHER RELATED DOCUMENTS
- ALL WORKS TO BE IN ACCORDANCE WITH THE BUILDING CODE OF AUSTRALIA, AUSTRALIAN STANDARDS, STATUTORY REGULATIONS AND LOCAL AUTHORITY REQUIREMENTS.

SERVICES NOTES

- ALL NEW CORE HOLES LOCATIONS ARE SUBJECT TO STRUCTURAL ENGINEERS SCAN AND APPROVAL
- CONTRACTOR TO ENSURE ALL SERVICES COMPLY WITH RELEVANT AUSTRALIAN STANDARDS, BCA AND CODES
- CONTRACTOR TO CONFIRM ALL FINAL SERVICES LOCATIONS ON SITE PRIOR TO CONSTRUCTION

REV: NOTES:

- | | |
|---|------------------------|
| A | PRELIMINARY FLOOR PLAN |
| B | PRELIMINARY FLOOR PLAN |
| C | PRELIMINARY FLOOR PLAN |
| D | PRELIMINARY FLOOR PLAN |
| E | DA SUBMISSION PLANS |
| F | DA SUBMISSION PLANS |

DATE:

- | |
|------------|
| 2025.03.12 |
| 2025.03.18 |
| 2025.03.21 |
| 2025.06.23 |
| 2025.09.05 |
| 2026.03.02 |

PROJECT

41-43 ALBION STREET
41-43 ALBION STREET SURRY HILLS NSW 2012 AUSTRALIA

PROJECT NUMBER

25687-S

DRAWING TITLE:

PROPOSED FLOOR PLAN

PAPER SIZE: A3

SCALE: 1:100

DRAWN BY: BZ

CHECKED BY: SL

DRAWING No: A-102

REVISION: F