

Attachment B

Selected Drawings

1. Retain existing entry. No modifications to building. New signage proposed, refer to Photoplay proposal 06.01.18
2. Polish existing concrete slab throughout.
3. Elevated workstation platform (4300mm) to avoid running services in existing building structure.
4. Proposed bathrooms to current regulations.
5. Existing fire exit and services not modified.
6. Relocate portion of existing plumbing to allow for height clearances.
7. Proposed Mezzanine level



DATE	REV.	ISSUE	BY
19.01.2018	A	Strata Approval	TS
31.01.2018	B	Issue to Consultant	TS
02.03.2018	C	DA Submission	TS
03.04.2018	D	DA Additional Info.	TS

PROJECT
780 PhotoPlay
PHOTOPLAY
Representative: Oliver Lawrence

DATE: 29/01/2018
DRAWN: JS
SCALE: 1:100 @A3

DRAWING
Ground Floor Plan









DRAWING NO.
780_DA_A103

REV.
D

PROJECT ADDRESS
4/111-117 McEwen Street,
Alexandria NSW 2015

<p>notes:</p> <p>This drawing is for DA purpose only</p> <p>All levels to exist.</p> <p>Refer to survey for information relating to existing site data.</p> <p>Verify all dimensions on site prior to commencement of work.</p>	<p>Refer all discrepancies to the Architect for determination.</p> <p>Use figured dimensions in preference to scaling.</p> <p>This drawing is copyright and must not be reprinted, copied or used without the written consent of the Architect.</p>
--	---

Legend:

	Objects Above		Tiles
	Timber		Steel
	Concrete/Flinder		Demolished elements
	Glass		Exc. walls to be retained

TRIBE


Tribe Studio Architects
247 Devonshire St.
Surry Hills NSW 2010
Australia
T +61 2 9211 3211
F +61 2 9211 7762
www.tribestudio.com.au



Nominated Architect Hannah Tribe 7033

PROPOSED SCOPE OF WORKS:

1. Retain existing entry. No modifications to building. New signage proposed, refer to Photoplay proposal 06.01.18
2. Polish existing concrete slab throughout.
3. Elevated workstation platform (+300mm) to avoid running services in existing building structure.
4. Proposed bathrooms to current regulations.
5. Existing fire exit and services not modified.
6. Relocate portion of existing plumbing to allow for height clearances.
7. Proposed Mezzanine level

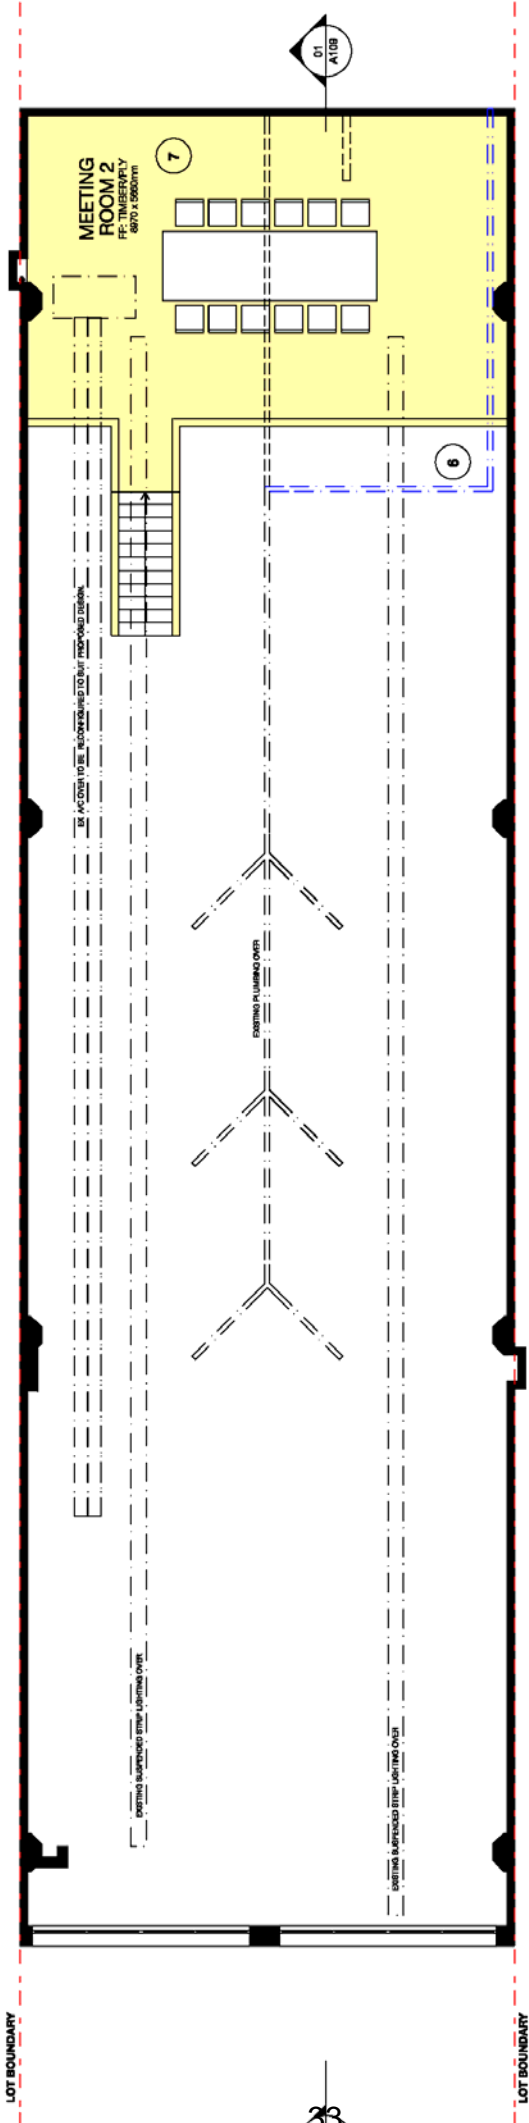

Legend:

Objects	Tile
Above	Steel
Timber	Demolished elements
Concrete/Plaster	Ex. walls
Glass	to be retained

notes:
This drawing is for DA purposes only
All levels to afd.
Refer to survey for information relating to existing site data.
Verify all dimensions on site prior to commencement of work.

Refer all discrepancies to the Architect for determination.
Use figured dimensions in preference to scaling.
This drawing is copyright and must not be retained, copied or used without the written consent of Tribe Studio Architects.

DATE	REV.	ISSUE	BY
19.01.2018	A	Shire Approval	NS
20.01.2018	B	DA to Council	NS
20.03.2018	C	DA Submission	NS

PROJECT
780 Photoplay
PHOTOPLAY
Representative: Oliver Lawrence
PROJECT ADDRESS
4/111-117 McEwen Street,
Alexandria NSW 2015

DATE: 29/01/2018
DRAWN: JS
SCALE: 1:100 @A3

DRAWING
Mezzanine Floor Plan
DRAWING NO.
780_DA_A104
REV.
A



Paint Finish 1
Dulux Vivid White on
existing painted concrete
block



Paint Finish 2
Dulux Vivid White
on plasterboard




Paint Finish 3
Dulux Domino Grey
on plasterboard





Plywood



Existing Concrete Floor

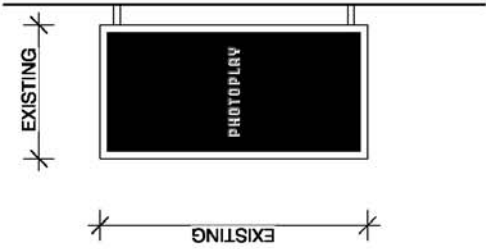

Note:
Refer to Signage Design document for
further information

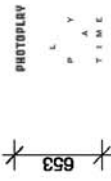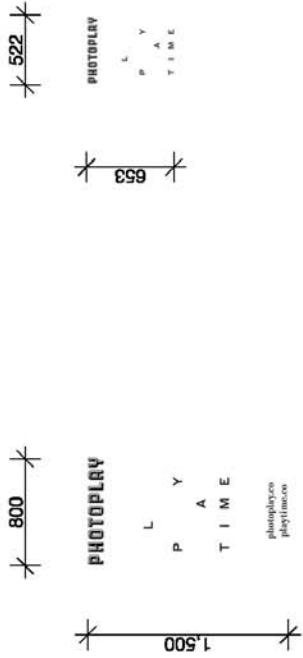

S.01
Existing projecting wall sign.
Replace display.




S.02
Window Sign
White Vinyl on glass



S.03
Flat mounted wall sign.
Recess letters on board



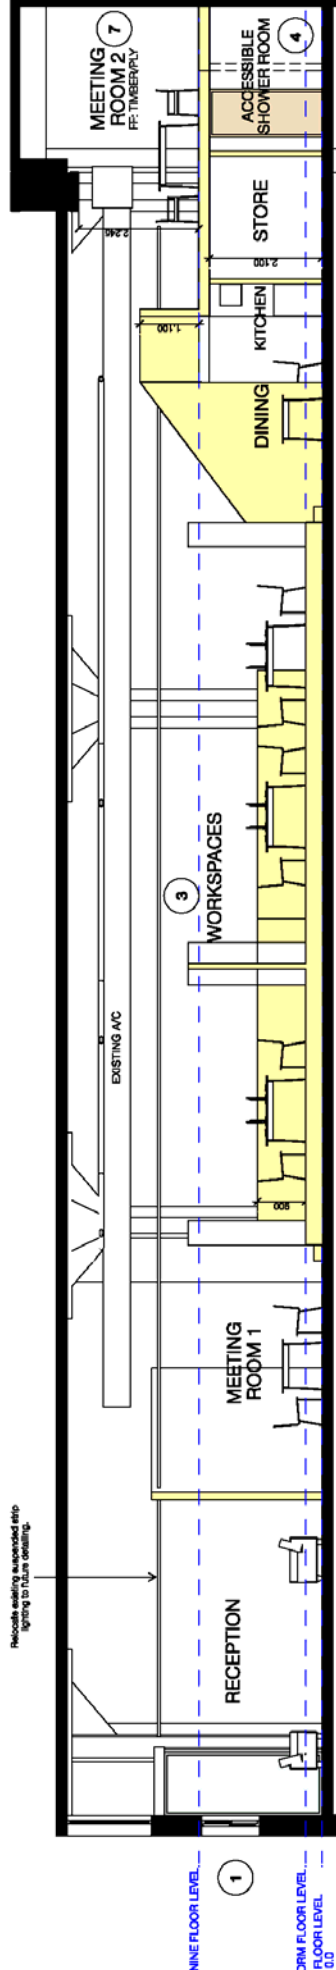

Legend:

	Tile
	Steel
	Concrete/Plaster
	Demolished elements
	Ex. walls to be retained

notes:
This drawing is for DA purposes only
All levels to afd.
Refer to survey for information relating to existing site data.
Verify all dimensions on site prior to commencement of work.

Refer all discrepancies to the Architect for determination.
Use figured dimensions in preference to scaling.
This drawing is copyright and must not be retained, copied or used without the written consent of Tribe Studio Architects.

DATE	REV.	ISSUE	BY
19.01.2018	A	Shire Approval	NS
20.02.2018	B	DA to Council	NS
20.03.2018	C	DA Submission	NS

PROJECT
780 Photoplay
PHOTOPLAY
Representative: Oliver Lawrence
PROJECT ADDRESS
4/11-117 McEwen Street,
Alexandra NSW 2015

DATE: 29/01/2018
DRAWN: JS
SCALE: 1:100 @A3

DRAWING
Section 01

DRAWING NO.
780_DA_109
REV.
A