



Attachment B

Selected Drawings

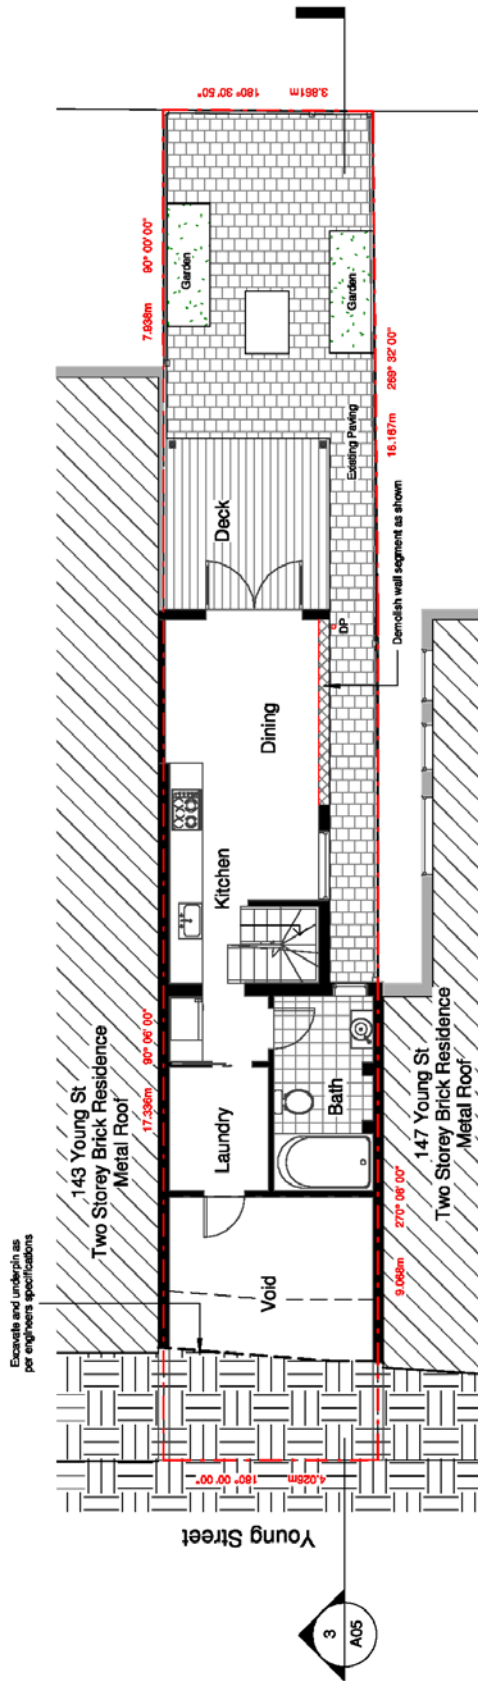

Existing/Demo Ground Floor Plan

SCALE: 1:100 @ A3


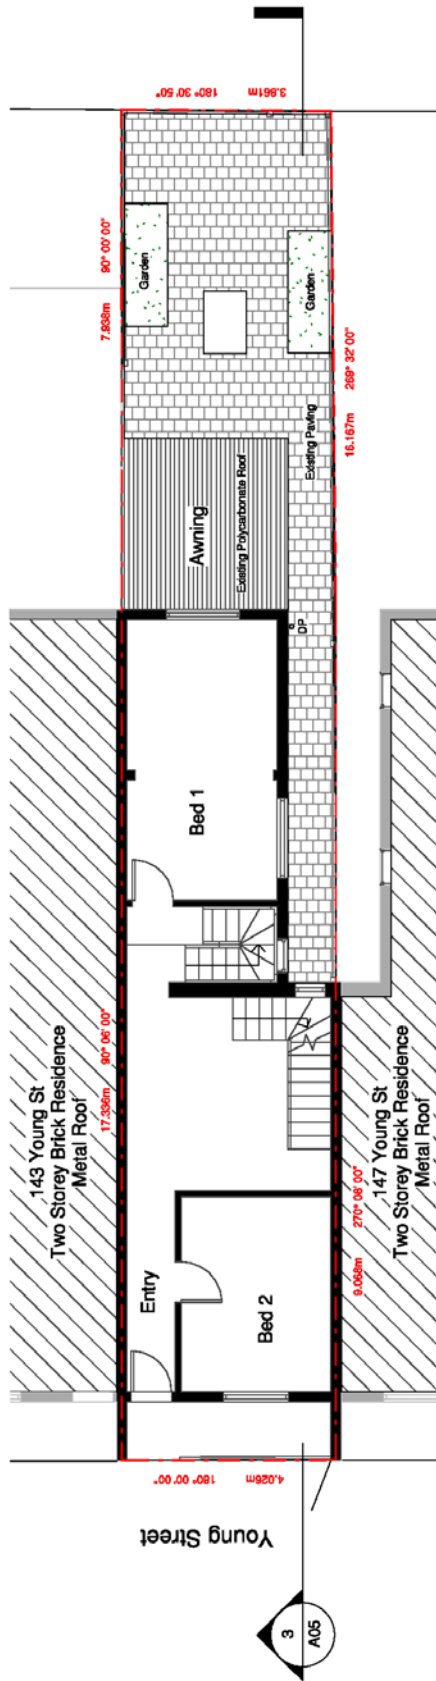


Existing/Demo Entry Level Plan

SCALE: 1:100 @ A3



Note: No change to Entry Level
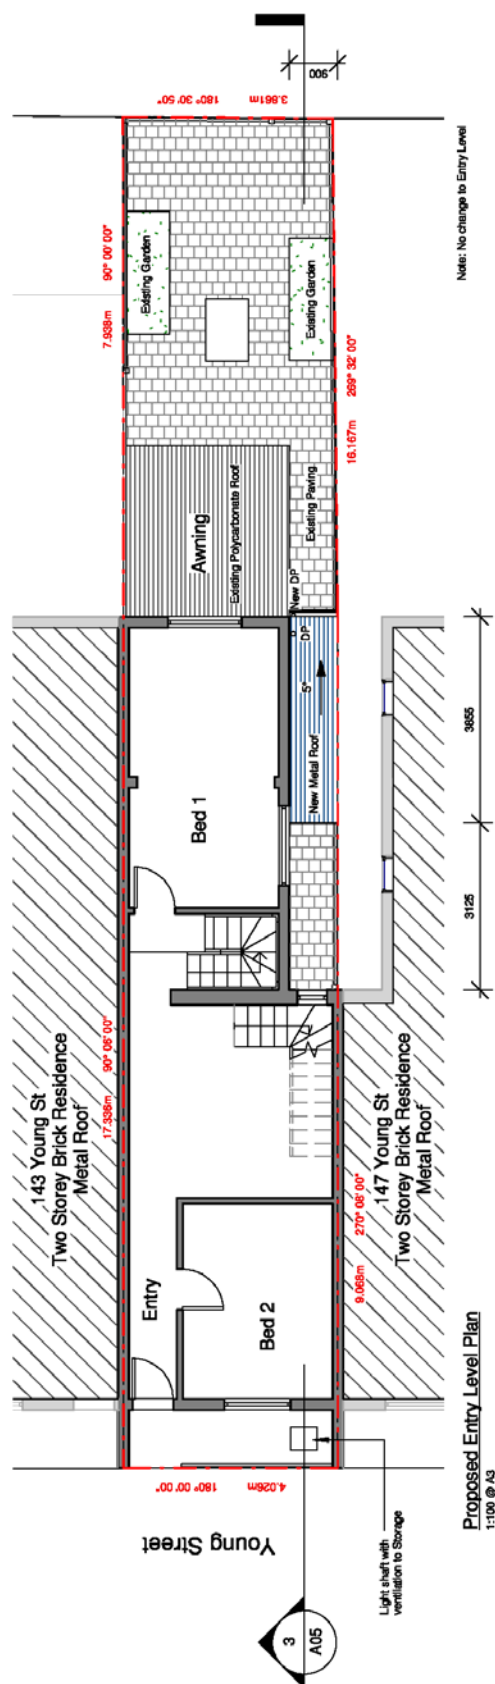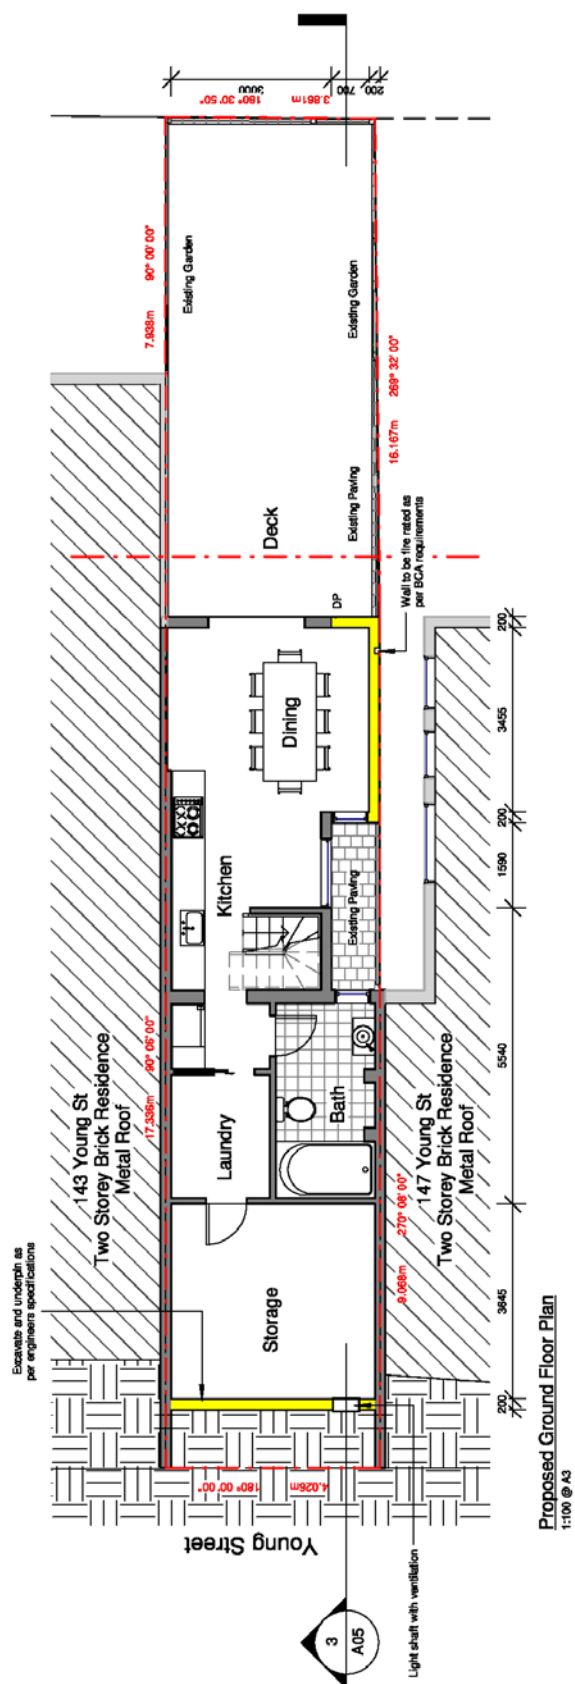
<div>LEGEND:</div> <div><div><div></div><div>DEMOLISHED</div></div><div><div></div><div>EXISTING WALLS</div></div></div>		<div>SCALE BAR:</div> <div><div><div>0</div><div>2000</div><div>4000</div><div>6000</div></div><div>SCALE 1 : 100</div></div> <div>THE BUILDER SHALL CHECK AND VERIFY ALL DIMENSIONS ON SITE. DIMENSIONS TO BE TAKEN IN PREFERENCE TO SCALED DIMENSION DRAWINGS SHALL NOT BE USED FOR CONSTRUCTION PURPOSES.</div>		<div>NORTH:</div> <div></div>		<div>DRAWINGS BY:</div> <div><div><div>DESIGN <i>Plus</i> DRAFTING</div><div>CONSULTING & REALTY</div></div><div>Studio 105, 1 Clarendon Street Melbourne 3002 Ph: (03) 9555 2222 www.designplusedrafting.com.au</div></div>		<div>CLIENT:</div> <div><div>Frank Redfern</div><div>DRAWN: CH</div><div>DATE: February 2018</div></div>		<div>PROJECT:</div> <div><div>Proposed Extension to Existing Dwelling</div><div>LOCATION: 145 Young Street, Redfern</div></div>		<div>DRAWING:</div> <div><div>Existing/Demo Plans</div><div>PROJECT No: DRAWING No: ISSUE: 10,283 A01 D</div></div>	
D	FOURTH DRAFT	CH	10.05.18										
C	THIRD DRAFT	CH	10.03.18										
B	SECOND DRAFT	CH	22.02.18										
A	FIRST DRAFT	CH	15.02.18										
Rev	Revision	By	Date										



D	FOURTH DRAFT	CH	08.05.18	Page
C	THIRD DRAFT	CH	06.03.18	
B	SECOND DRAFT	CH	22.02.18	
A	FIRST DRAFT	CH	15.02.18	
	Revised	Revised		

LEGEND:

	EXISTING WALLS
	NEW WALLS

SCALE BAR:
0 2000 4000 6000
SCALE 1" = 100'



DRAWINGS BY:
DESIGN *Plus* DRAFTING
CONCEPT TO REALITY
Studio 208, 3 Gladstone Street
Henderson 3042
Ph: (07) 9666 2265
www.designplusedrafting.com.au


CLIENT: Frank Seebacher
DRAWN: CH
DATE: February 2018

PROJECT:
**Proposed Extension to
Existing Dwelling**

LOCATION:
145 Young Street, Redfern


DRAWING:
Proposed Floor Plans

DATE: 15-02-18
SCALE: 1 : 100 @ A3
PROJECT No: DRAWING No: ISSUE:
10,293 A03 D

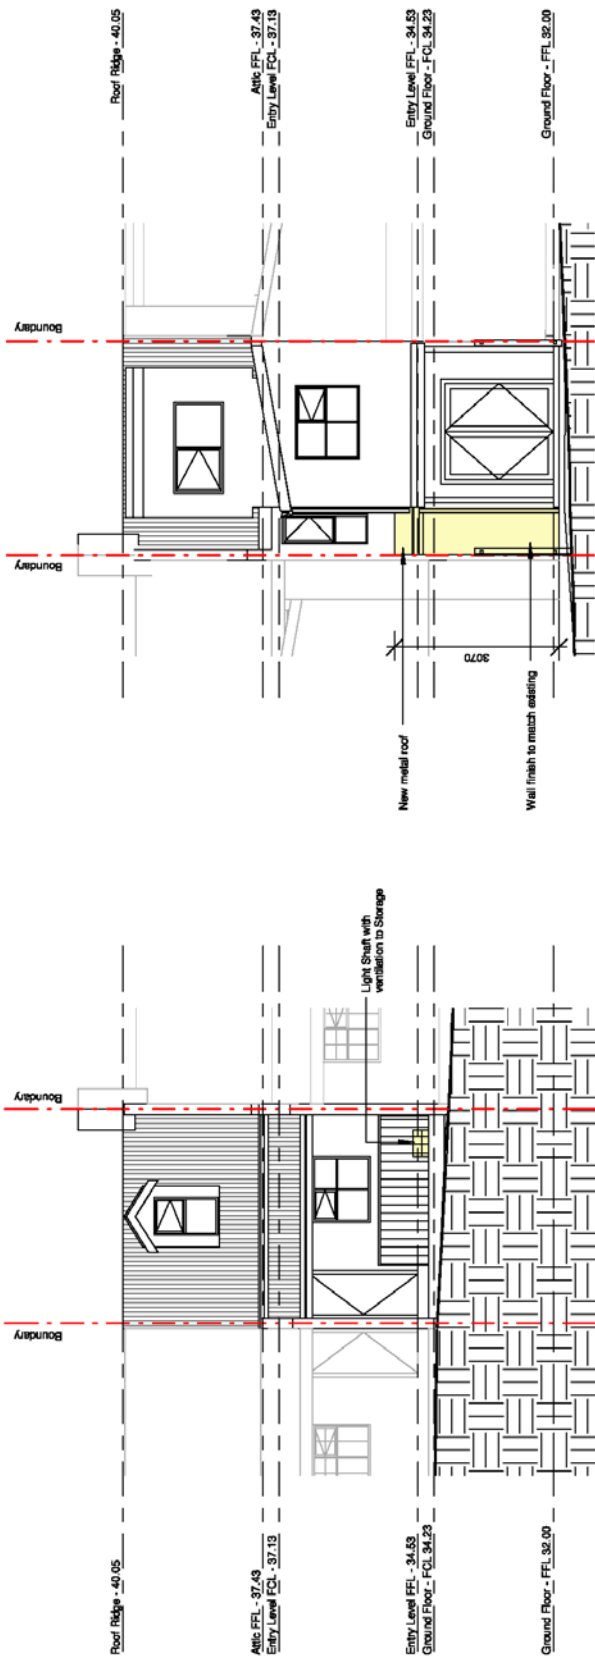

West (Street) Elevation
1:100 @ A3

East Elevation
1:100 @ A3

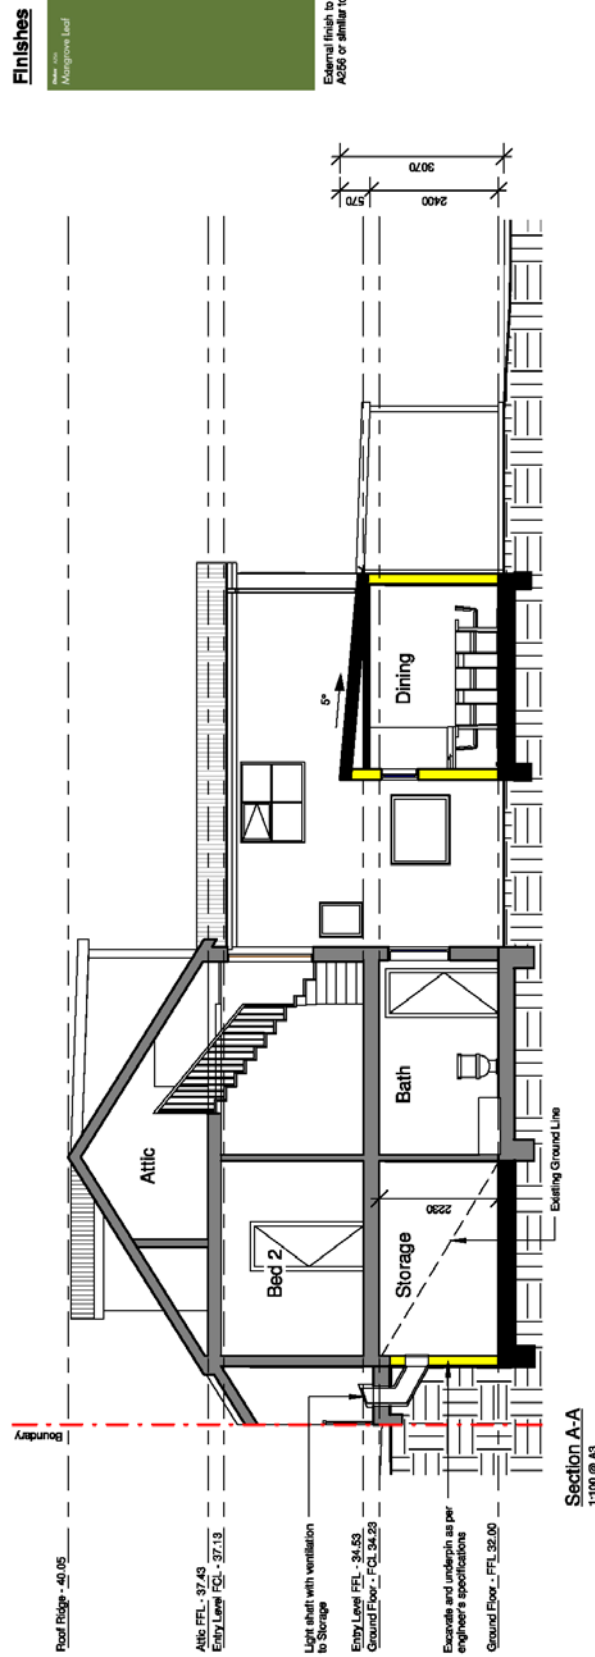

Section A-A
1:100 @ A3

Finishes



<p>DATE: 15-02-18 SCALE: 1:100 @ A3 PROJECT No: DRAWING No: ISSUE: 10,283 A05 D</p>		<p>LOCATION: 145 Young Street, Redfern DRAWING: Elevations & Section</p>		<p>PROJECT: Proposed Extension to Existing Dwelling CLIENT: Frank Benachuer DRAWN: CH DATE: February 2018</p>		<p>DRAWINGS BY: DESIGN DRAFTING Studio 103, 104-106 Young Street Sydney NSW 2000 Ph: 02 9550 2000 www.designdrafting.com.au</p>		<p>NORTH: SCALE BAR: 0 2000 4000 6000 SCALE 1:100 THE BUILDER SHALL CHECK AND VERIFY ALL DIMENSIONS ON SITE. DRAWINGS SHALL NOT BE USED FOR CONSTRUCTION PURPOSES.</p>		<p>LEGEND: EXISTING WALLS IN SECTION NEW WALLS IN SECTION NEW CONSTRUCTION IN ELEVATION</p>		<p>FOURTH DRAFT CH 18.05.18 THIRD DRAFT CH 18.05.18 SECOND DRAFT CH 18.05.18 FIRST DRAFT CH 18.05.18 DESIGNER</p>	
---	--	--	--	---	--	---	--	--	--	---	--	---	--