


# **Attachment C**

## **Reference Scheme Drawings**

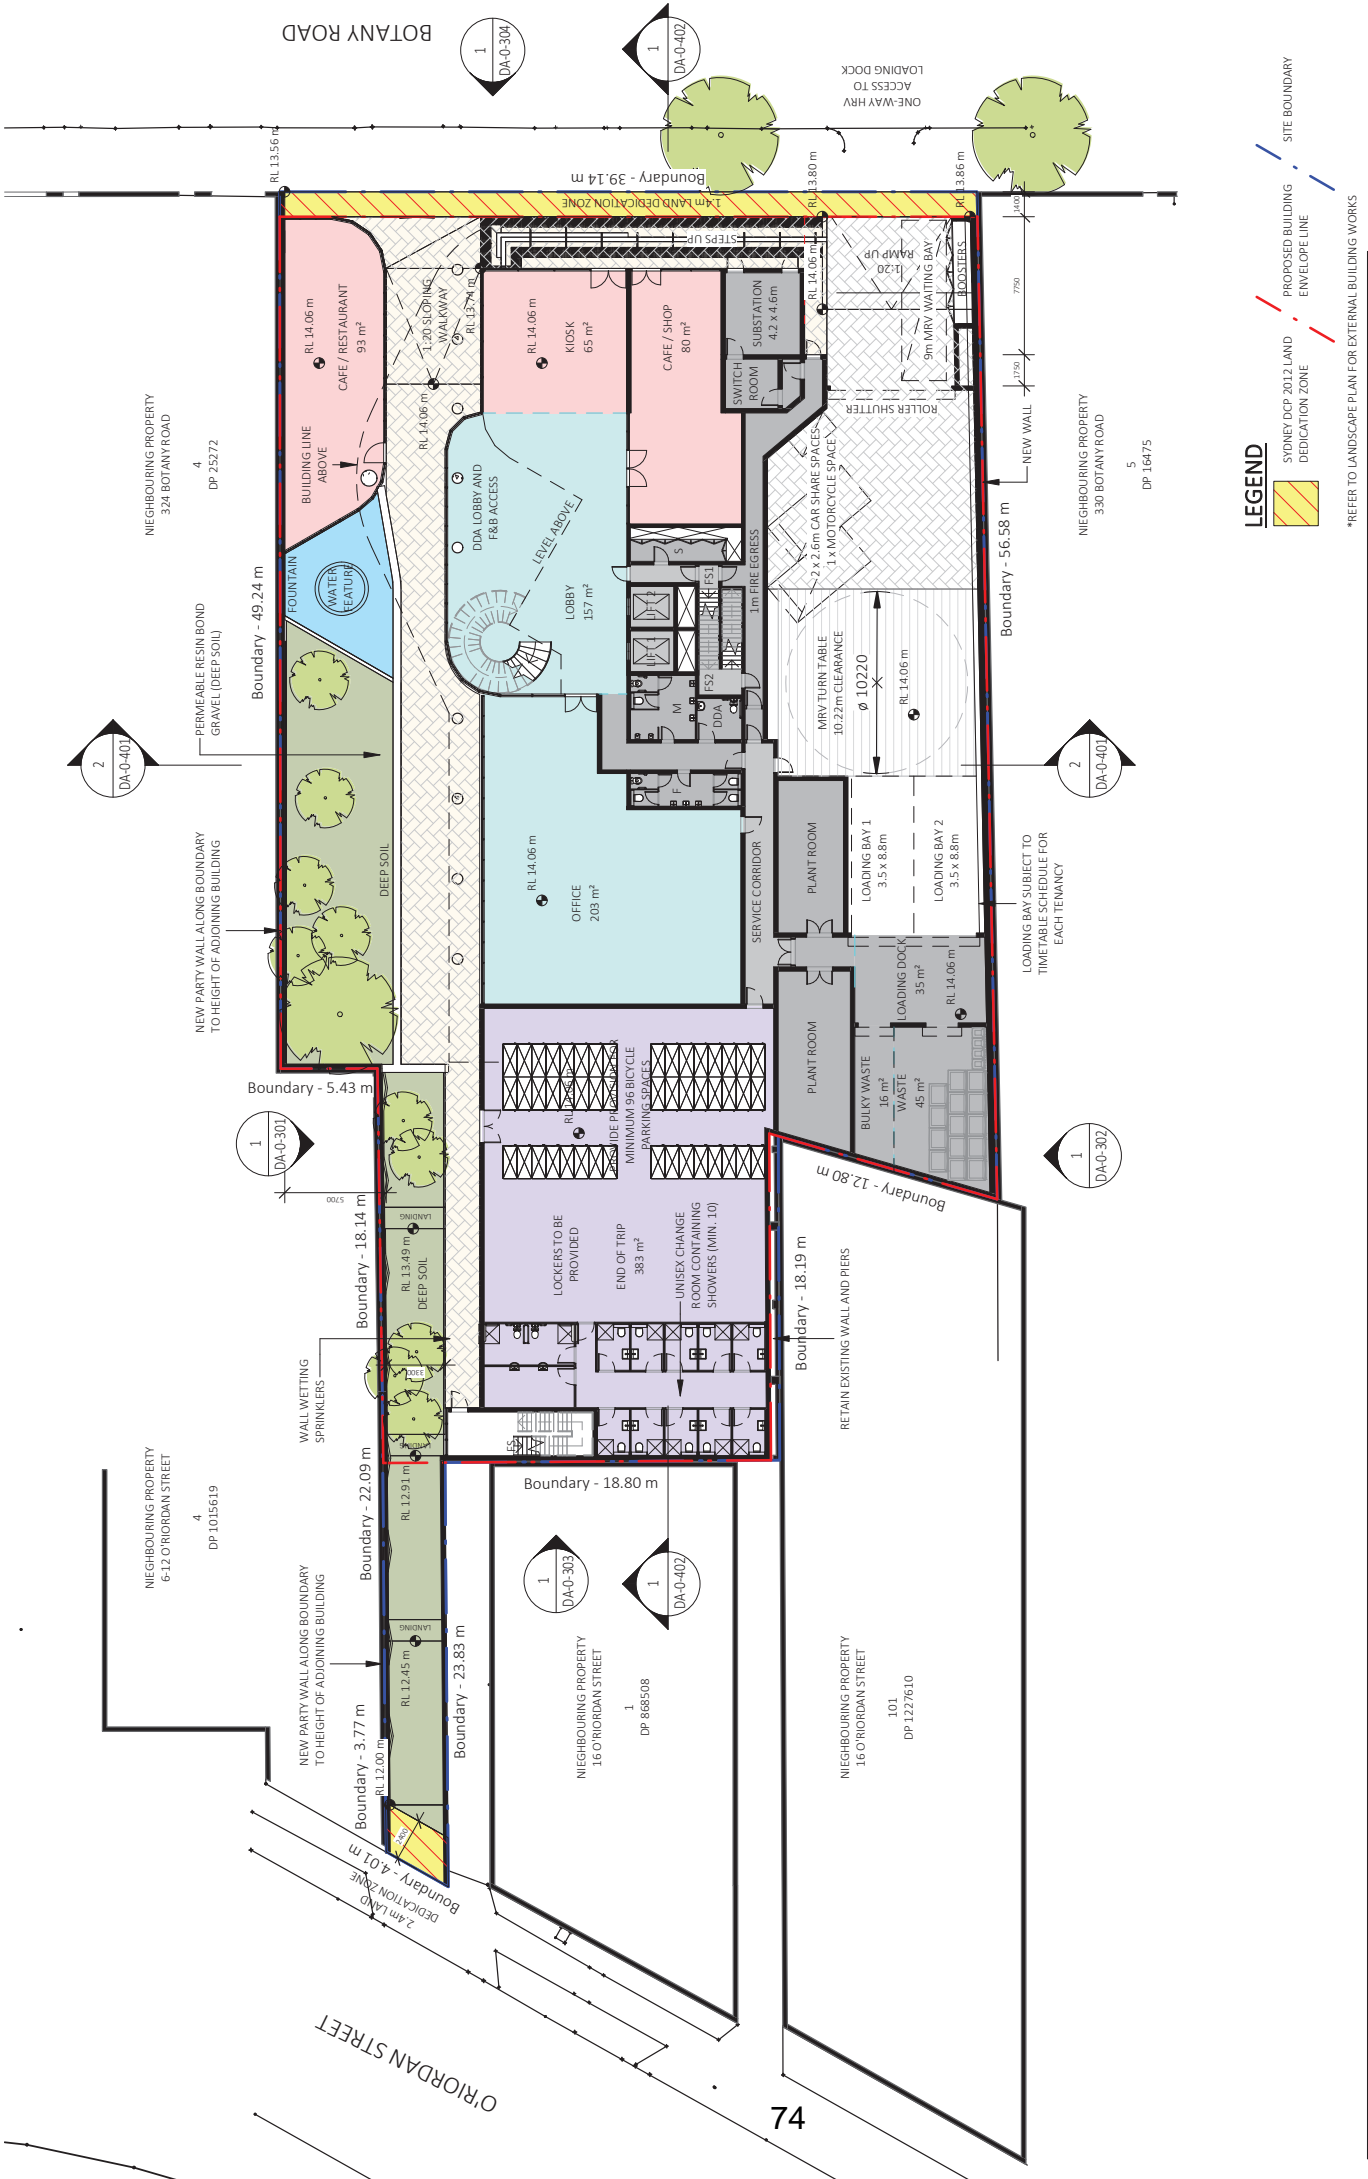

**DRAWING**  
**GROUND FLOOR PLAN**

PROJECT NO.	DRAWING NO.	REVISION	COMMENCEMENT
18-106	DA-0-211	X	14/11/2018
SCALE @ AS	DRAWN	AUTHORISED	
1 : 300	CB	FC	

**CLIENT**  
 326-328 Botany Rd, Alexandria, NSW 2017  
**Leading Group Development Pty Ltd**


**STAGE 1 DEVELOPMENT APPLICATION - REFERENCE SCHEME**



REV	DESCRIPTION	DATE	ISSUED	CHECKED
P	ISSUE FOR CONSULTANT INFORMATION	10/05/2019	CB	ND
Q	ISSUE FOR CONSULTANTS	13/05/2019	CB	ND
R	ISSUE FOR REVIEW	15/05/2019	CB	ND
S	ISSUE FOR REVIEW	16/05/2019	CB	ND
T	ISSUE FOR STAGE 1 DA	17/05/2019	CB	ND
U	ISSUE FOR COUNCIL RFI RESPONSE	24/10/2019	AV	FC
V	ISSUE AMENDED FS#	25/10/2019	AV	FC
W	REVISED WASTE STORE ROOM	28/10/2019	AV	FC
X	REVISED ISSUE FOR COUNCIL RFI	11/11/2019	AV	FC

**Nominated Architects:**  
 Dickson Rothchild  
 D.R. Design (NSW) Pty. Ltd.  
 Robert Nigel Dickson  
 Registration No: 5364  
 Address: 65-69 Kent St,  
 Millers Point, Sydney, NSW 2000  
 Phone: +61 2 8540 8720  
 www.dicksonrothchild.com.au

This drawing and design is subject to D.R. Design (NSW) Pty Ltd copyright and may not be reproduced without prior written consent. Contractor to verify all dimensions on site before commencing work. Resolve all discrepancies with the Architect before proceeding. Figure dimensions to be taken in preference to scaled drawings. All work is to conform to relevant Australian Standards and other Codes as applicable, together with other Authorities' requirements and regulations.

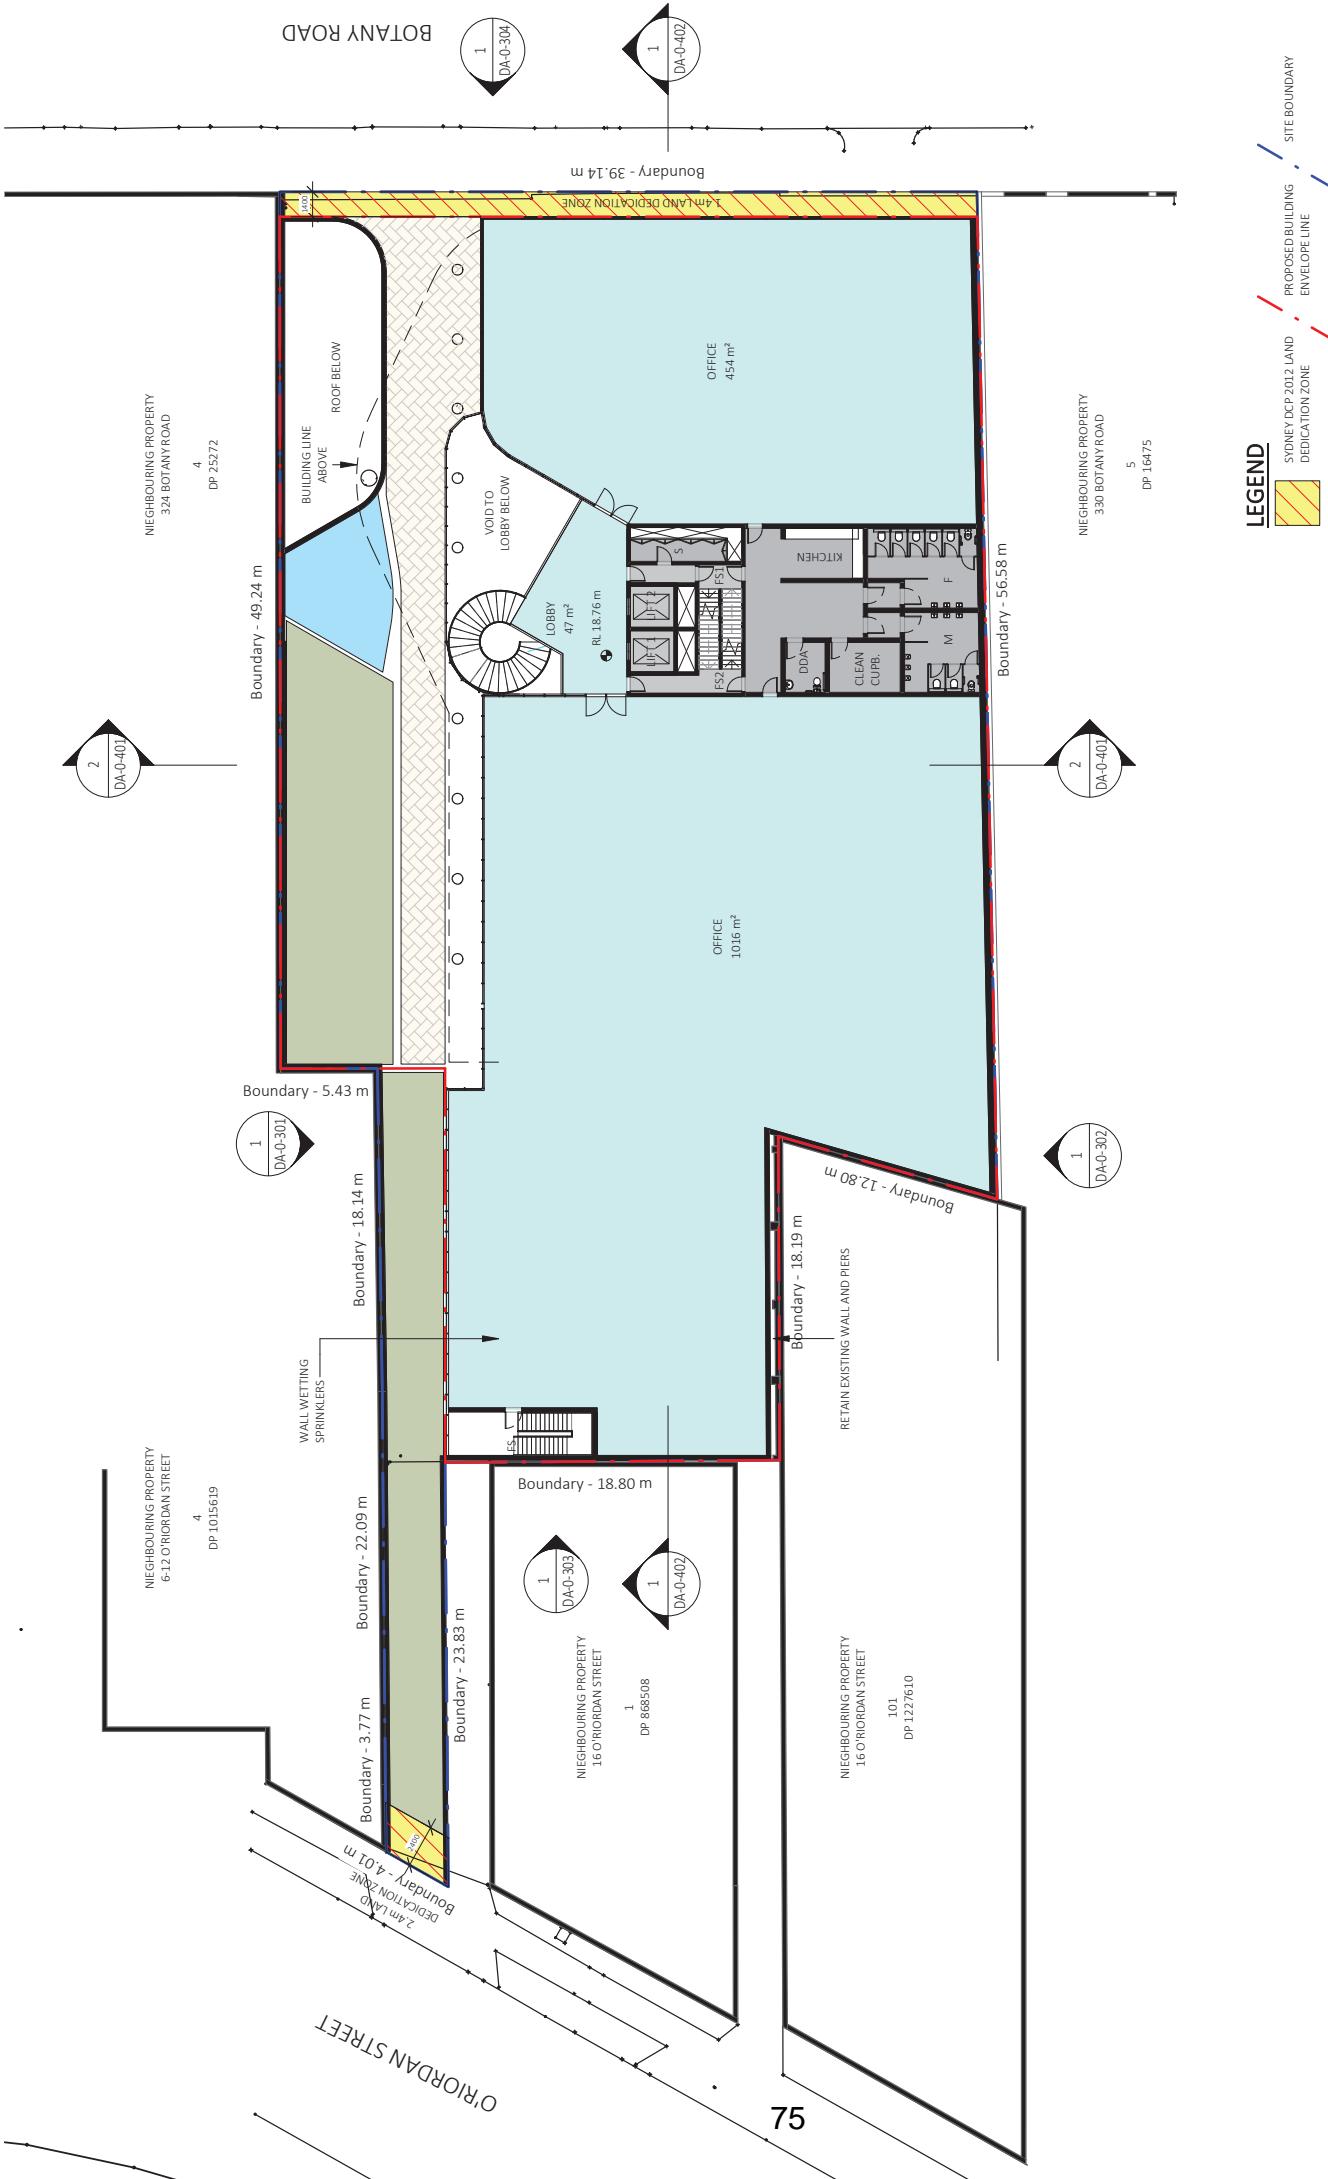

**LEGEND**

- SYDNEY DCP 2012 LAND DEDICATION ZONE
- PROPOSED BUILDING ENVELOPE LINE
- SITE BOUNDARY



**PROJECT**  
 326-328 Botany Road, Alexandria

**CLIENT**  
 Leading Group Development Pty Ltd

**STAGE 1 DEVELOPMENT APPLICATION - REFERENCE SCHEME**

**DRAWING**  
 LEVEL 1 FLOOR PLAN

**PROJECT NO.** 18-106  
**DRAWING NO.** DA-0-212  
**SCALE @ A3** 1 : 300

**REVISION**  
 5 14/11/2018  
 DRAWN CB  
 AUTHORIZED FC

REV	DESCRIPTION	DATE	ISSUED	CHECKED
K	ISSUE FOR FINAL REVIEW	7/05/2019	CB	ND
L	ISSUE FOR CONSULTANT INFORMATION	10/05/2019	CB	ND
M	ISSUE FOR CONSULTANTS	13/05/2019	CB	ND
N	ISSUE FOR REVIEW	15/05/2019	CB	ND
O	ISSUE FOR STAGE 1 DA	17/05/2019	CB	ND
P	ISSUE FOR COUNCIL RFI RESPONSE	24/10/2019	AV	FC
Q	ISSUE FOR COUNCIL RFI RESPONSE	25/10/2019	AV	FC
R	ISSUE AMENDED/FSR	25/10/2019	AV	FC
S	REVISED ISSUE FOR COUNCIL RFI	11/11/2019	AV	FC

**Nominated Architects:**  
 Dickson Rothchild  
 D.R. Design (NSW) Pty. Ltd.  
 Robert Nigel Dickson  
 Registration No: 5364  
 Address: 65-69 Kent St,  
 Millers Point, Sydney, NSW 2000  
 Phone: +61 2 8540 8720  
 www.dicksonrothchild.com.au

This drawing and design is subject to D.R. Design (NSW) Pty Ltd copyright and may not be reproduced without prior written consent. Contractor to verify all dimensions on site before commencing work. Resolve all discrepancies with the Architect before proceeding. Figured dimensions to be taken in preference to scaled drawings. All work is to conform to relevant Australian Standards and other Codes as applicable, together with other Authorities' requirements and regulations.

**PROJECT**  
 326-328 Botany Road, Alexandria


**CLIENT**  
 Leading Group Development Pty Ltd

**STAGE 1 DEVELOPMENT APPLICATION - REFERENCE SCHEME**

**DRAWING**  
 LEVEL 1 FLOOR PLAN

**PROJECT NO.** 18-106  
**DRAWING NO.** DA-0-212  
**SCALE @ A3** 1 : 300

**REVISION**  
 5 14/11/2018  
 DRAWN CB  
 AUTHORIZED FC

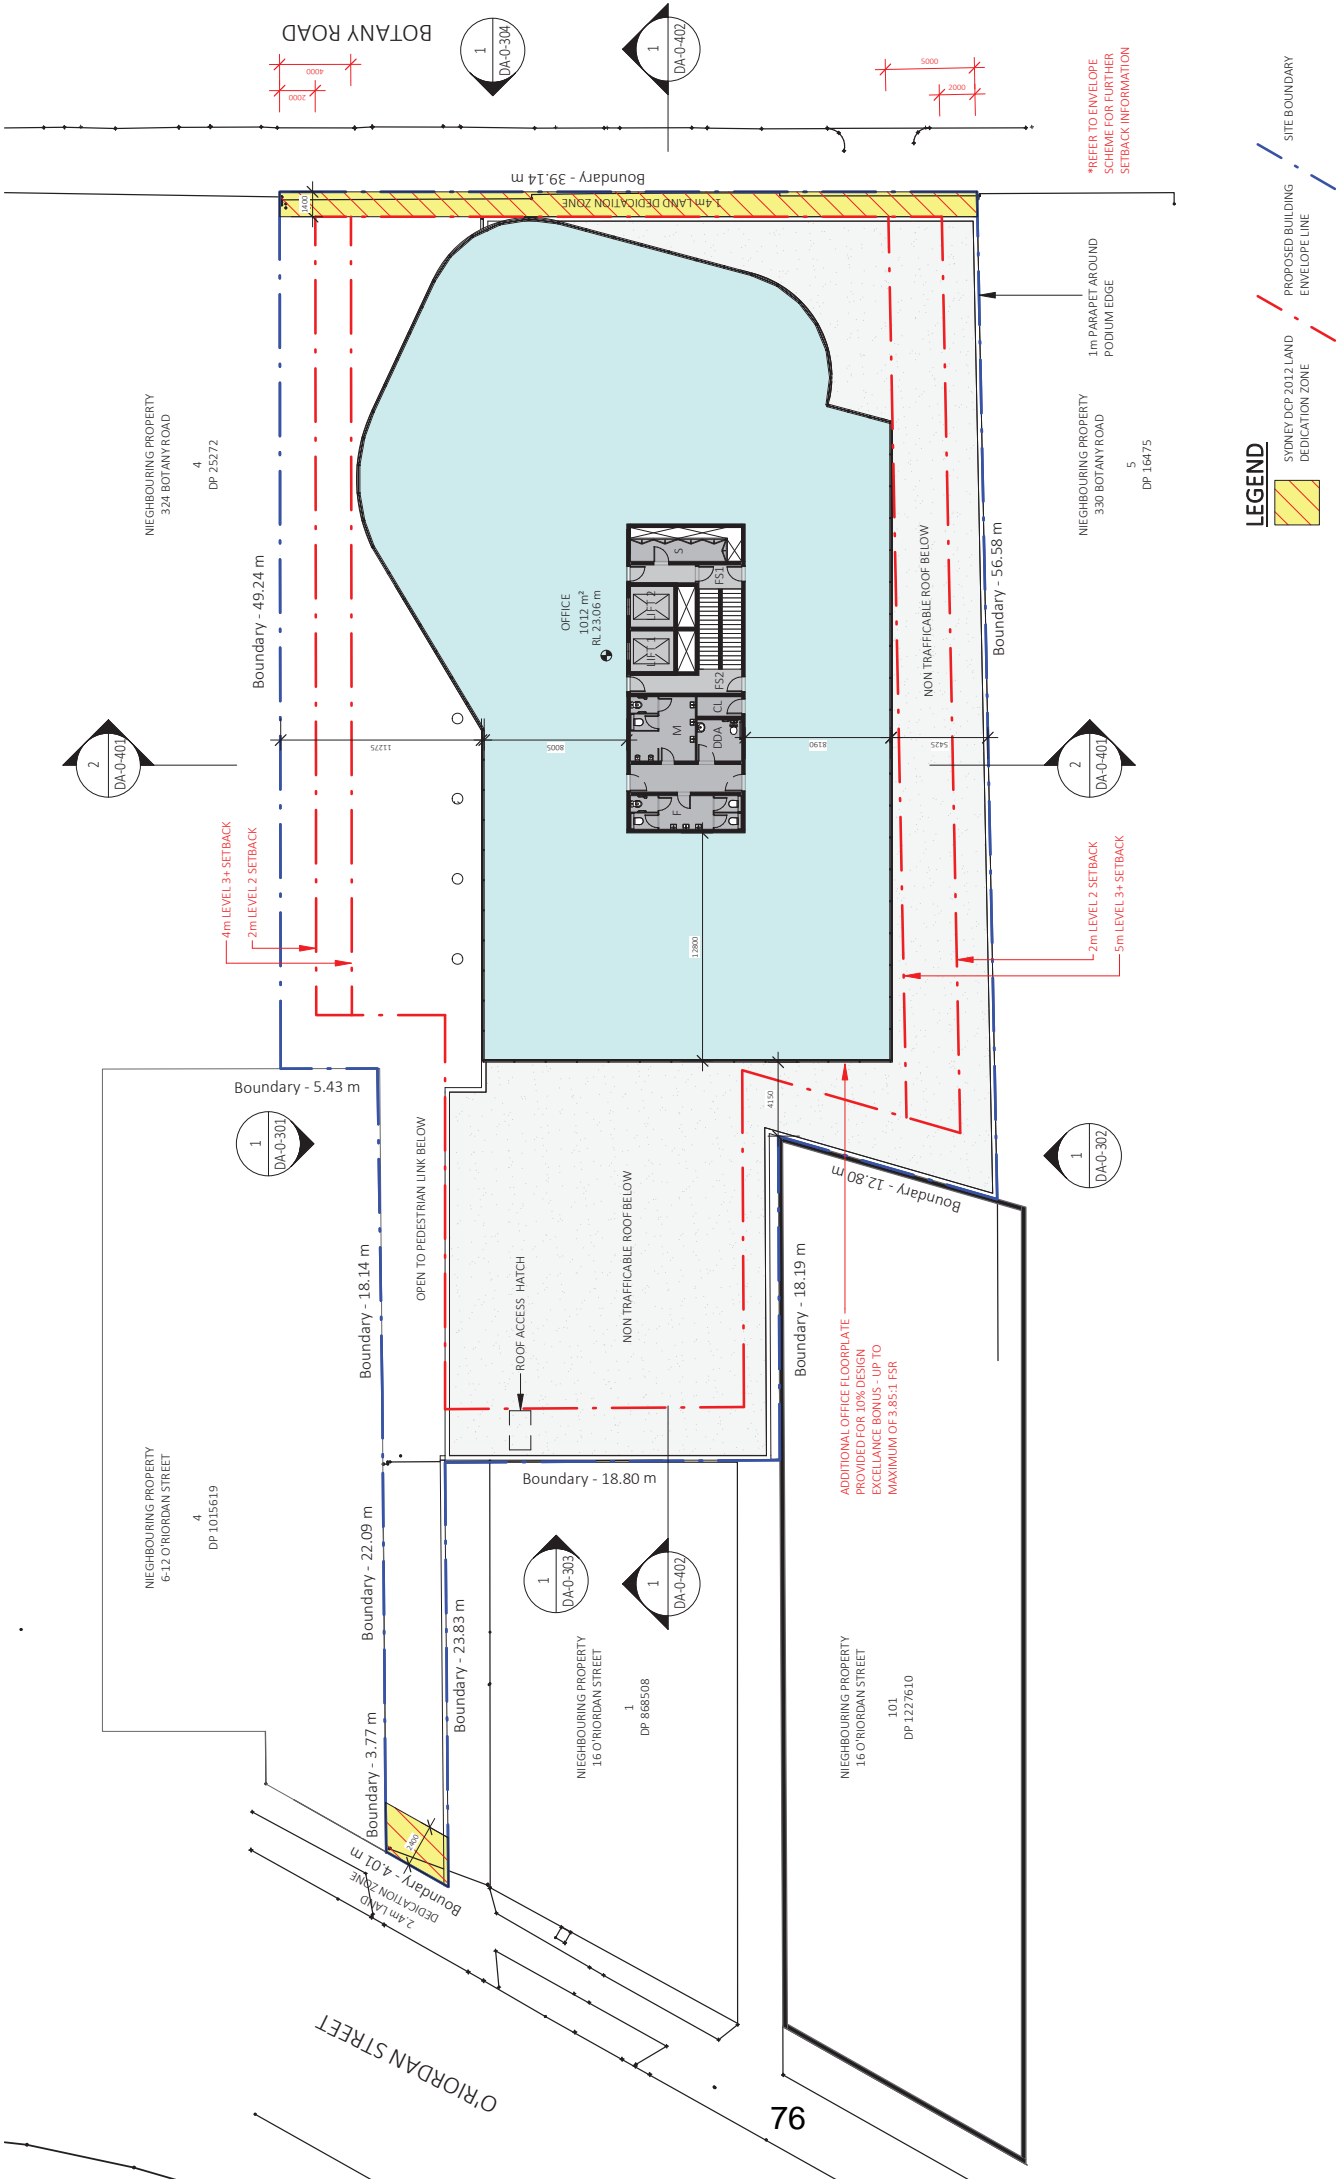

**DRAWING**  
**LEVEL 2-8 FLOOR PLAN**

**PROJECT**  
326-328 Botany Road, Alexandria

**CLIENT**  
Leading Group Development Pty Ltd

**STAGE 1 DEVELOPMENT APPLICATION - REFERENCE SCHEME**

PROJECT NO.	DRAWING NO.	REVISION	COMMENCEMENT
18-106	DA-0-213	Q	14/11/2018
SCALE @ A3	DRAWN	AUTHORISED	
1 : 300	CB	FC	

**LEGEND**

- SYDNEY DCP 2012 LAND DEDICATION ZONE
- PROPOSED BUILDING ENVELOPE LINE
- SITE BOUNDARY


\*REFER TO LANDSCAPE PLAN FOR EXTERNAL BUILDING WORKS



REV	DESCRIPTION	DATE	ISSUED	CHECKED
I	ISSUE FOR PLANNING REVIEW	29/04/2019	CB	ND
J	ISSUE FOR FINAL REVIEW	7/05/2019	CB	ND
K	ISSUE FOR CONSULTANT INFORMATION	10/05/2019	CB	ND
L	ISSUE FOR CONSULTANTS	13/05/2019	CB	ND
M	ISSUE FOR REVIEW	15/05/2019	CB	ND
N	ISSUE FOR STAGE 1 DA	17/05/2019	CB	ND
O	ISSUE FOR COUNCIL RFI RESPONSE	24/10/2019	AV	FC
P	ISSUE AMENDED FSR	25/10/2019	AV	FC
Q	REVISED ISSUE FOR COUNCIL RFI	11/11/2019	AV	FC

**Nominated Architects:**  
Dickson Rothchild  
D.R. Design (NSW) Pty. Ltd.  
Robert Nigel Dickson  
Registration No: 5364  
Address: 65-69 Kent St,  
Millers Point, Sydney, NSW 2000  
Phone: +61 2 8540 8720  
www.dicksonrothchild.com.au

This drawing and design is subject to D.R. Design (NSW) Pty Ltd copyright and may not be reproduced without prior written consent. Contractor to verify all dimensions on site before commencing work. Resolve all discrepancies with the Architect before proceeding. Figured dimensions to be taken in preference to scaled drawings. All work is to conform to relevant Australian Standards and other Codes as applicable, together with other Authorities' requirements and regulations.

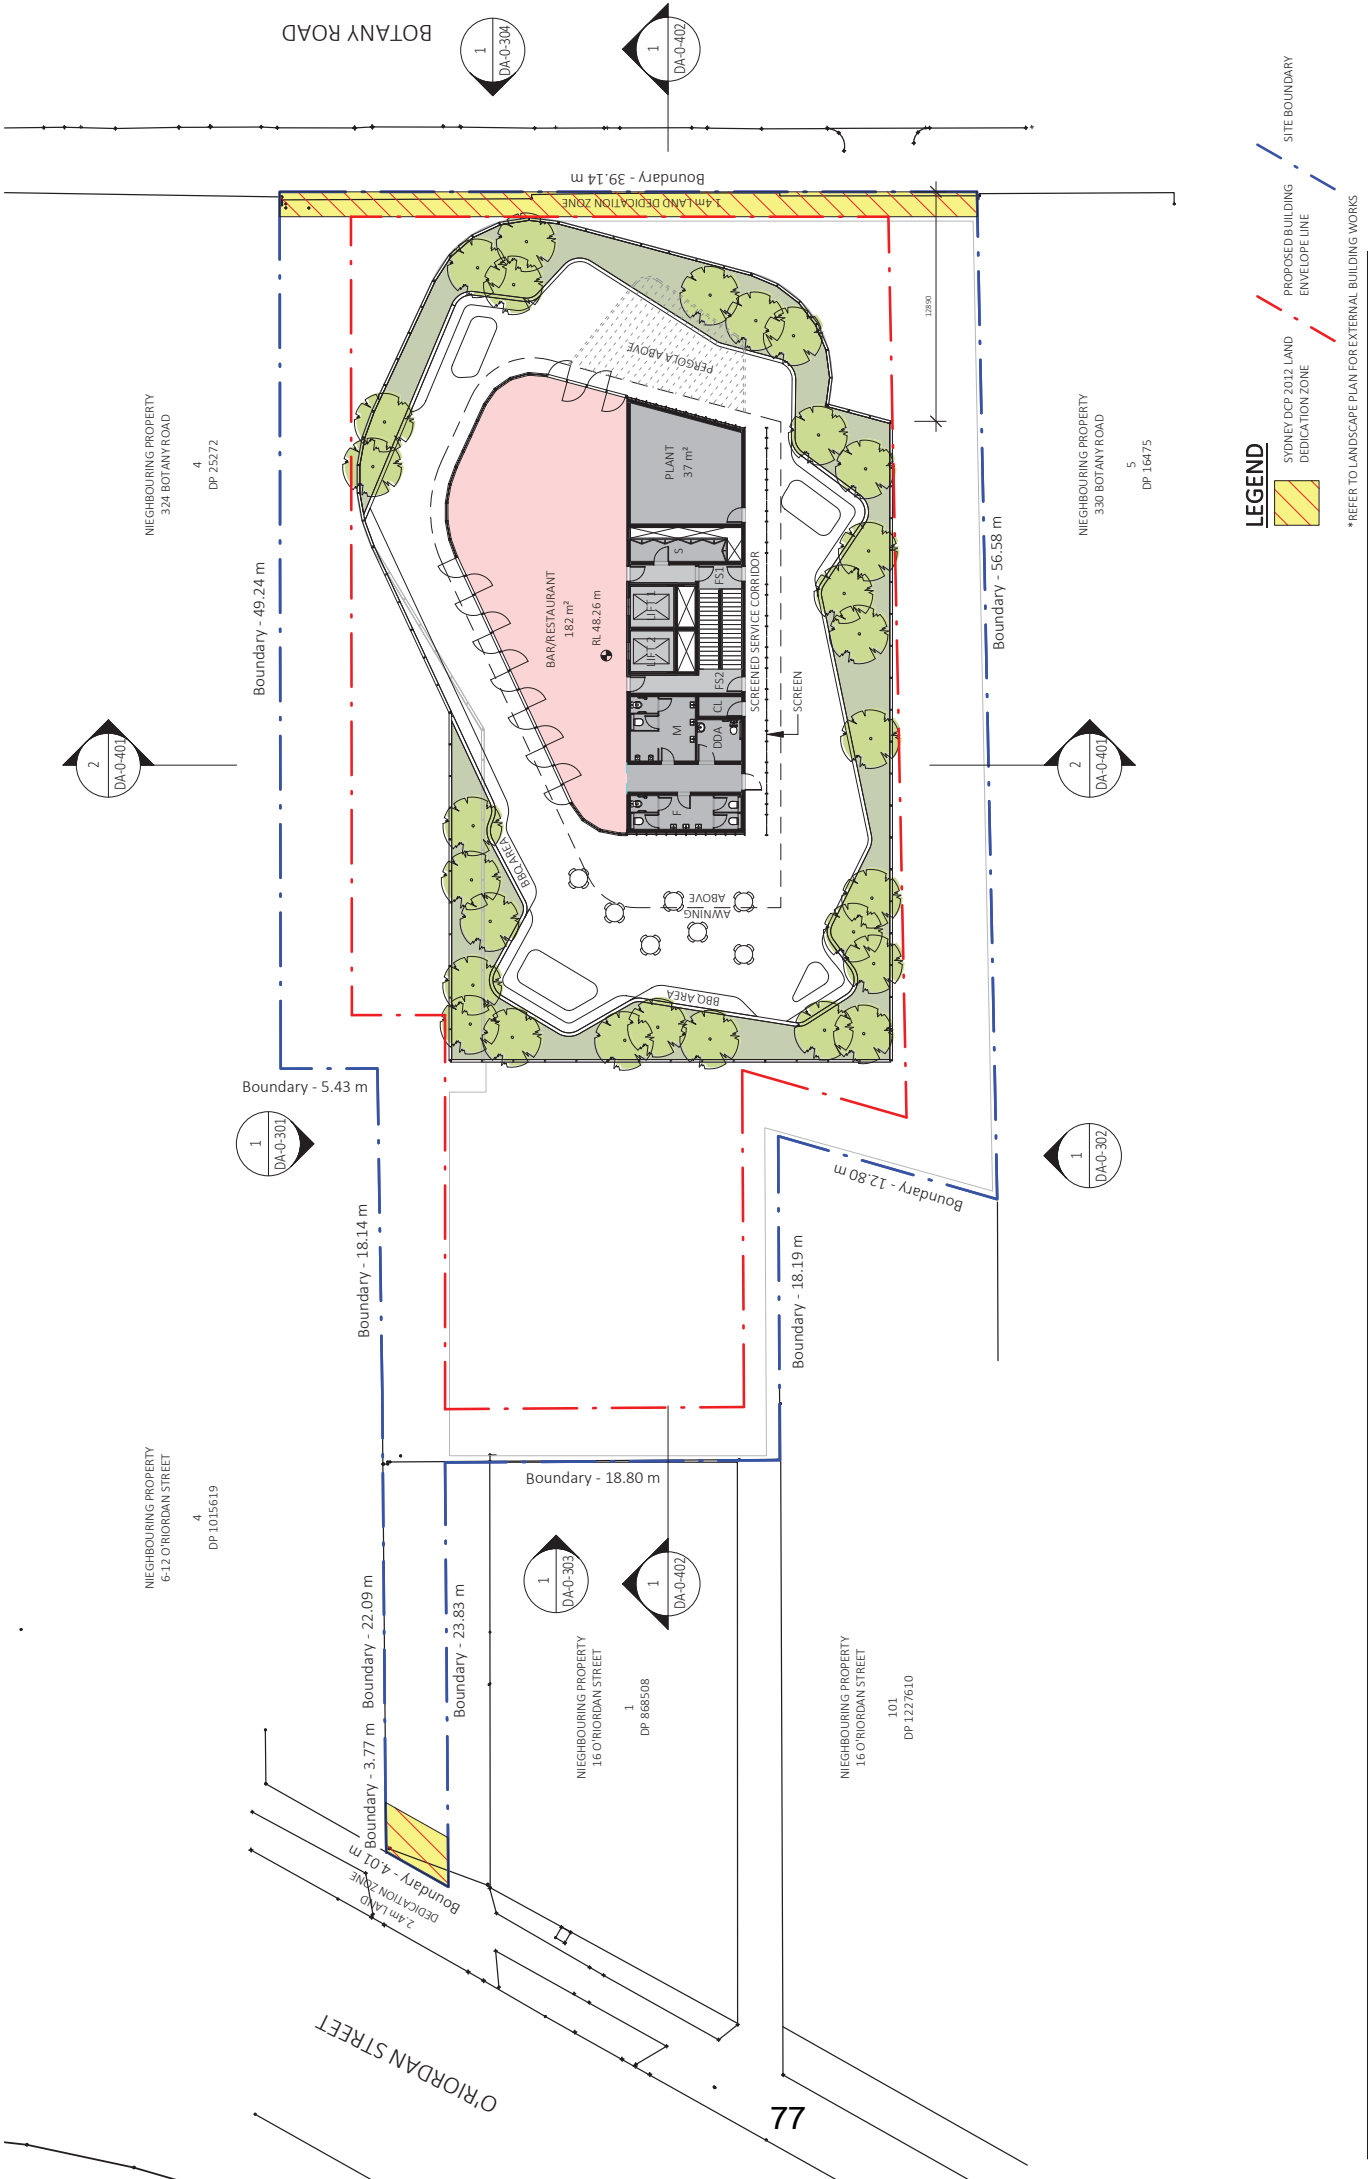

**LEGEND**

- SYDNEY DCP 2012 LAND DEDICATION ZONE
- PROPOSED BUILDING ENVELOPE LINE
- SITE BOUNDARY

\*REFER TO LANDSCAPE PLAN FOR EXTERNAL BUILDING WORKS



**DRAWING**

**PROJECT**  
326-328 Botany Road, Alexandria

**CLIENT**  
Leading Group Development Pty Ltd

**STAGE 1 DEVELOPMENT APPLICATION - REFERENCE SCHEME**

PROJECT NO.	DRAWING NO.	REVISION	COMMENCEMENT
18-106	DA-0-214	Q	14/11/2018
SCALE @ A3	DRAWN	AUTHORISED	
1 : 300	CB	FC	

REV	DESCRIPTION	DATE	ISSUED	CHECKED
I	ISSUE FOR REVIEW	29/04/2019	CB	ND
J	ISSUE FOR PLANNING REVIEW	29/04/2019	CB	ND
K	ISSUE FOR FINAL REVIEW	7/05/2019	CB	ND
L	ISSUE FOR CONSULTANT INFORMATION	10/05/2019	CB	ND
M	ISSUE FOR CONSULTANTS	13/05/2019	CB	ND
N	ISSUE FOR REVIEW	15/05/2019	CB	ND
O	ISSUE FOR STAGE 1 DA	17/05/2019	AV	FC
P	ISSUE FOR COUNCIL RFI RESPONSE	24/10/2019	AV	FC
Q	ISSUE AMENDED ESR	25/10/2019	AV	FC

**Nominated Architects:**  
 D.R. Design (NSW) Pty. Ltd.  
 Robert Nigel Dickson  
 Registration No: 5364  
 Address: 65-69 Kent St,  
 Millers Point, Sydney, NSW 2000  
 Phone: +61 2 8540 8720  
 www.dicksonrothchild.com.au

This drawing and design is subject to D.R. Design (NSW) Pty Ltd copyright and may not be reproduced without prior written consent. Contractor to verify all dimensions on site before commencing work. Resolve all discrepancies with the Architect before proceeding. Furred dimensions to be taken in preference to scaled drawings. All work is to conform to relevant Australian Standards and other Codes as applicable, together with other Authorities' requirements and regulations.




**PROJECT**  
326-328 Botany Road, Alexandria

**CLIENT**  
Leading Group Development Pty Ltd

**STAGE 1 DEVELOPMENT APPLICATION - REFERENCE SCHEME**

**DRAWING**  
ROOF TOP

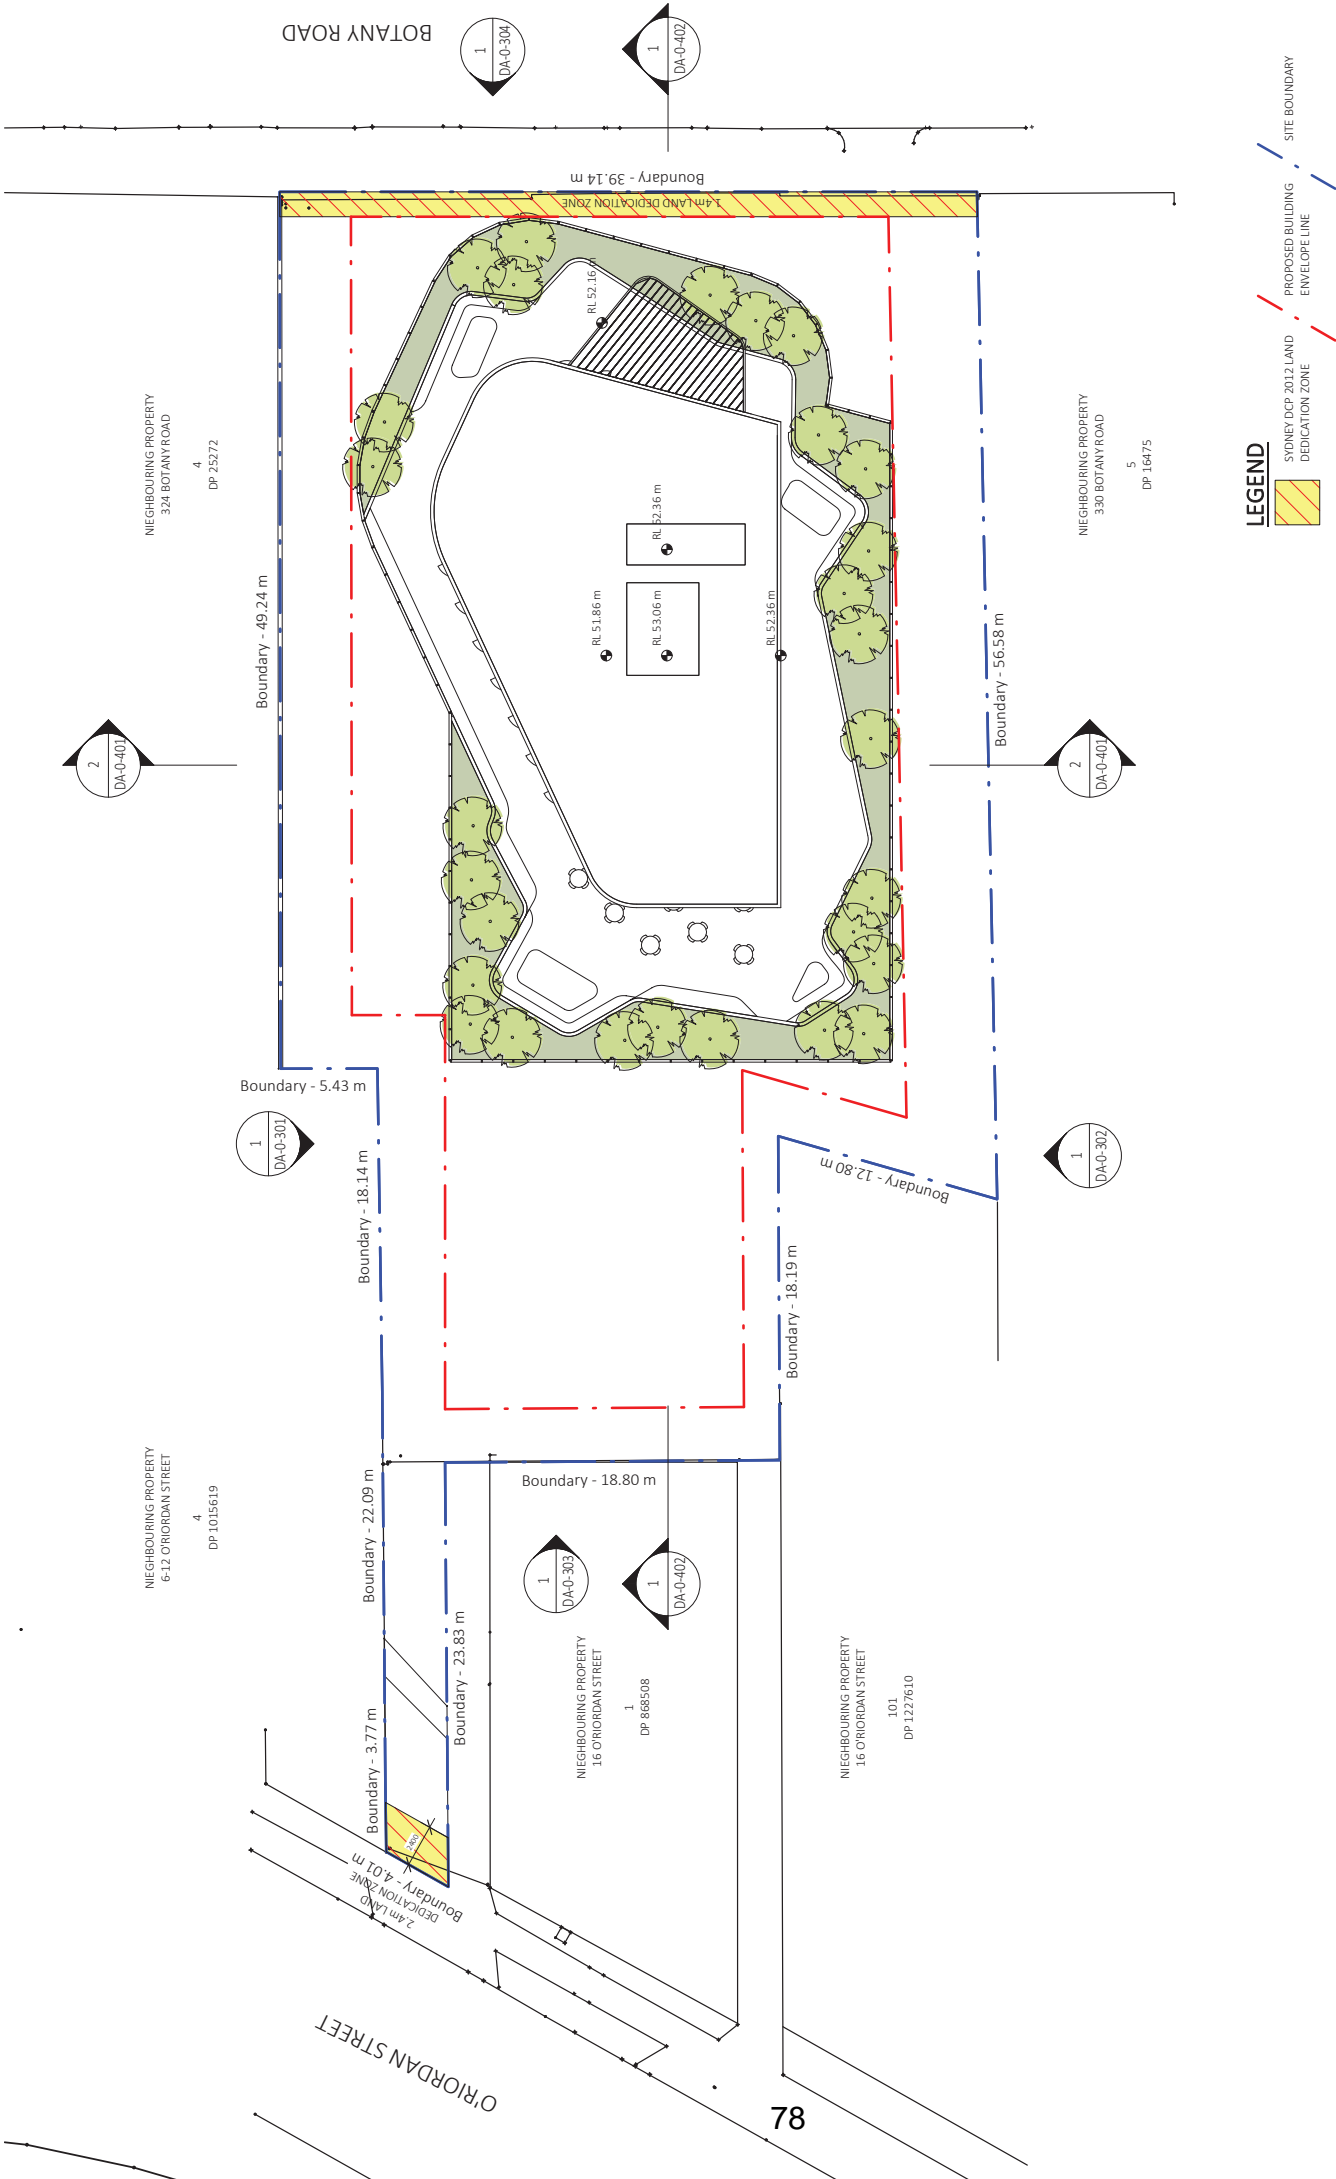

**LEGEND**

- SYDNEY DCP 2012 LAND DEDICATION ZONE
- PROPOSED BUILDING ENVELOPE LINE
- SITE BOUNDARY

**PROJECT**  
 326-328 Botany Road, Alexandria  
 CLIENT: Leading Group Development Pty Ltd  
 STAGE 1 DEVELOPMENT APPLICATION - REFERENCE SCHEME

**DRAWING**  
 ROOF PLAN


**PROJECT NO.** 18-106  
**DRAWING NO.** DA-0-216  
**SCALE @ A3** 1 : 300

**REVISION**  
 Q 14/11/2018  
 COMMENCEMENT  
 CB  
 DRAWN  
 FC  
 AUTHORIZED

REV	DESCRIPTION	DATE	ISSUED	CHECKED
I	ISSUE FOR REVIEW	29/04/2019	CB	ND
J	ISSUE FOR PLANNING REVIEW	29/04/2019	CB	ND
K	ISSUE FOR FINAL REVIEW	7/05/2019	CB	ND
L	ISSUE FOR CONSULTANT INFORMATION	10/05/2019	CB	ND
M	ISSUE FOR CONSULTANTS	13/05/2019	CB	ND
N	ISSUE FOR REVIEW	15/05/2019	CB	ND
O	ISSUE FOR STAGE 1 DA	17/05/2019	AV	FC
P	ISSUE FOR COUNCIL RESPONSE	24/10/2019	AV	FC
Q	ISSUE AMENDED/FSR	25/10/2019	AV	FC

**Nominated Architects:**  
 Dickson Rothchild  
 D.R. Design (NSW) Pty. Ltd.  
 Robert Nigel Dickson  
 Registration No: 5364  
 Address: 65-69 Kent St,  
 Millers Point, Sydney, NSW 2000  
 Phone: +61 2 8540 8720  
 www.dicksonrothchild.com.au

This drawing and design is subject to D.R. Design (NSW) Pty Ltd copyright and may not be reproduced without prior written consent. Contractor to verify all dimensions on site before commencing work. Resolve all discrepancies with the Architect before proceeding. Figured dimensions to be taken in preference to scaled drawings. All work is to conform to relevant Australian Standards and other Codes as applicable, together with other Authorities' requirements and regulations.

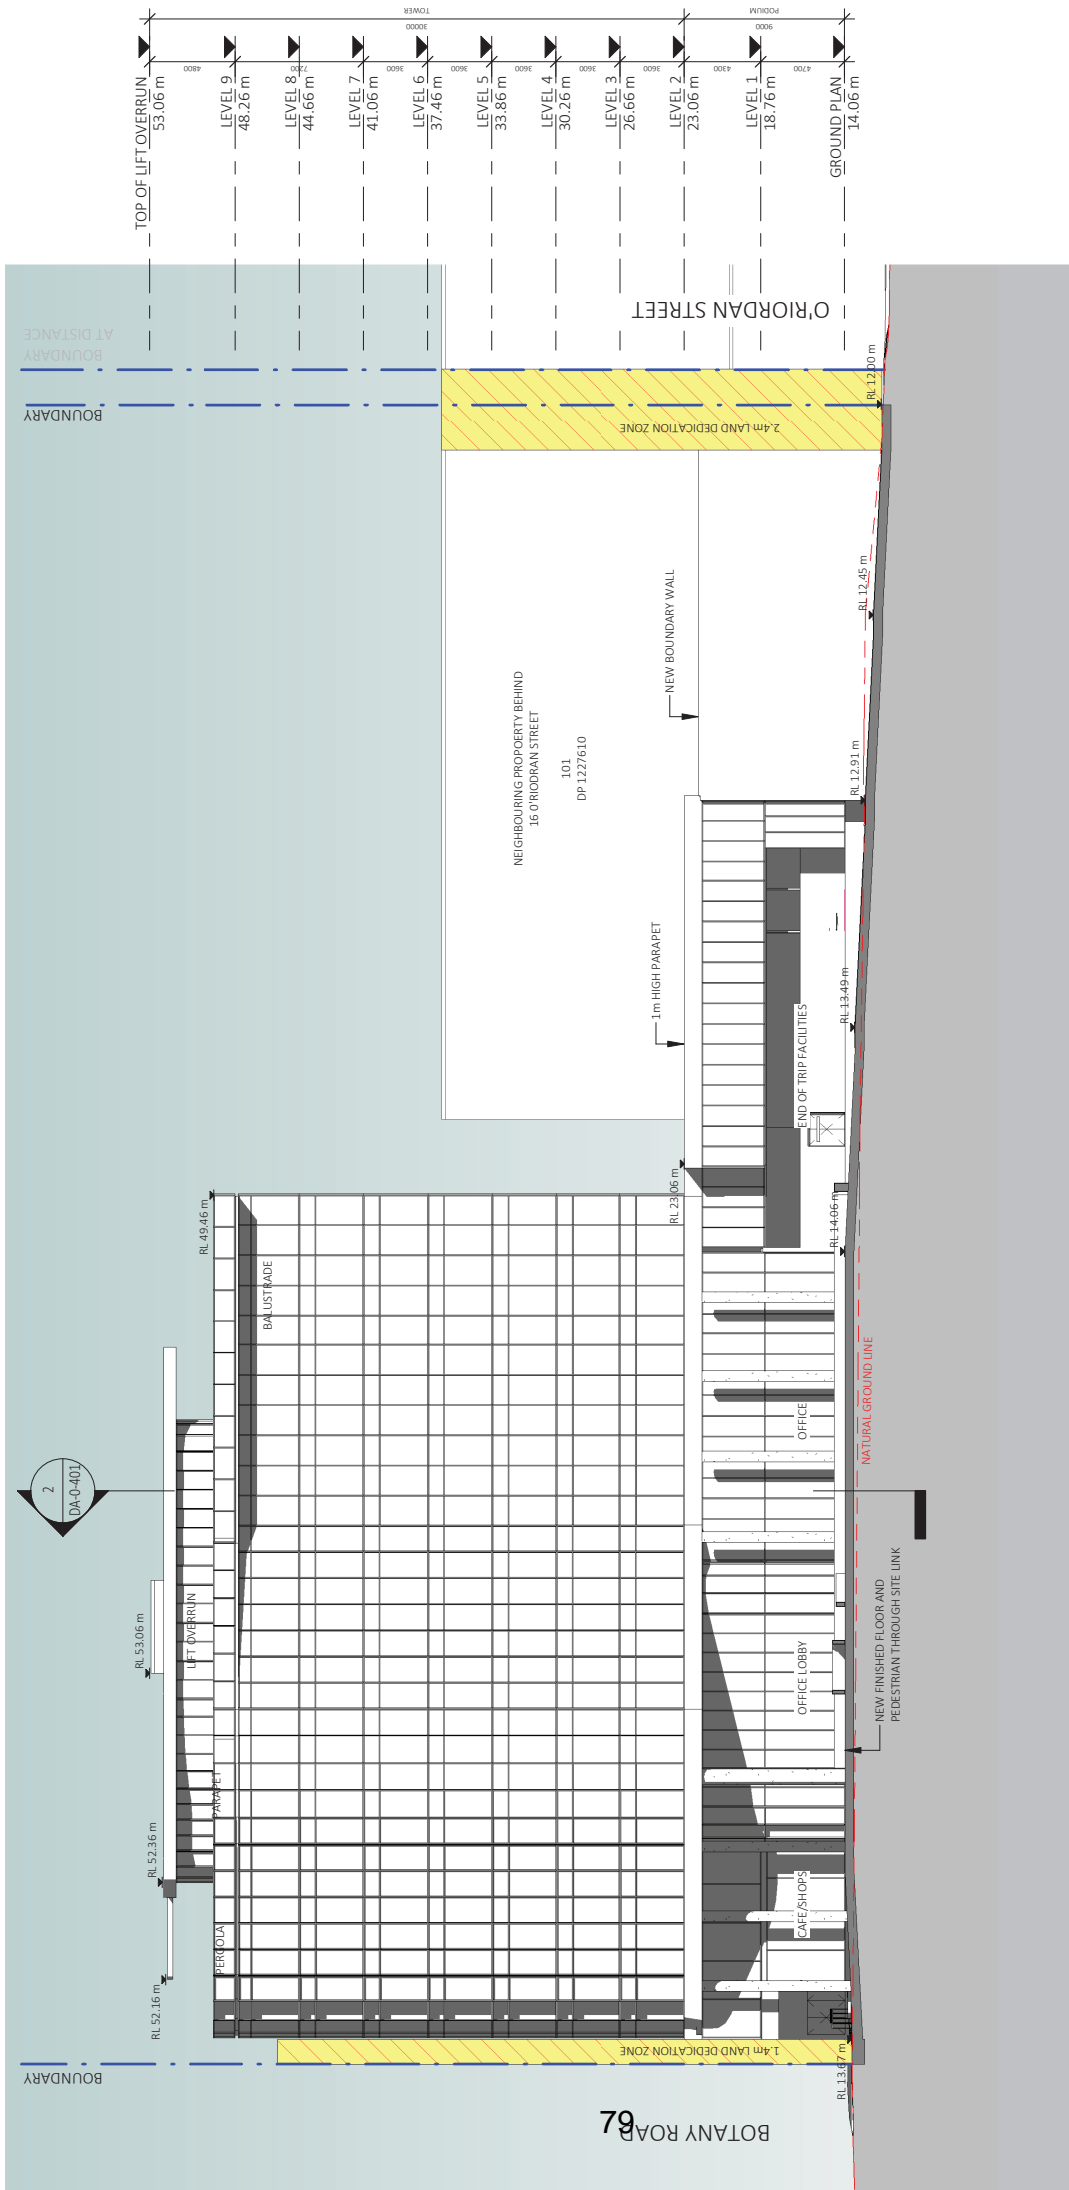


**DRAWING**  
**NORTH ELEVATION**  
 PROJECT NO. 326-328 Botany Road, Alexandria  
 DRAWING NO. DA-0-301  
 PROJECT NO. 18-106  
 SCALE @ A3 1:300  
 REVISION N 14/11/2018  
 COMMENCEMENT  
 DRAWN CB  
 AUTHORIZED FC

**CLIENT**  
 Leading Group Development Pty Ltd  
 326-328 Botany Rd, Alexandria, NSW 2017  
**STAGE 1 DEVELOPMENT APPLICATION - REFERENCE SCHEME**

REV	DESCRIPTION	DATE	ISSUED	CHECKED
F	ISSUE FOR INTERNAL REVIEW	17/04/2019	CB	ND
G	ISSUE FOR REVIEW	24/04/2019	CB	ND
H	ISSUE FOR REVIEW	29/04/2019	CB	ND
I	ISSUE FOR PLANNING REVIEW	29/04/2019	CB	ND
J	ISSUE FOR FINAL REVIEW	7/05/2019	CB	ND
K	ISSUE FOR REVIEW	15/05/2019	CB	ND
L	ISSUE FOR STAGE 1 DA	17/05/2019	CB	ND
M	ISSUE FOR COUNCIL RFI RESPONSE	24/10/2019	AV	FC
N	ISSUE AMENDED/FR	25/10/2019	AV	FC

**Nominated Architects:**  
 Robert Nigel Dickson  
 Registration No: 5364  
 Fergus William Cumming  
 Registration No: 7233  
 www.dicksonrothchild.com.au  
 This drawing and design is subject to D.R. Design (NSW) Pty Ltd copyright and may not be reproduced without prior written consent. Contractor to verify all dimensions on site before commencing work. Resolve all discrepancies with the Architect before proceeding. Figure dimensions to be taken in preference to scaled drawings. All work is to conform to relevant Australian Standards and other Codes as applicable, together with other Authorities' requirements and regulations.

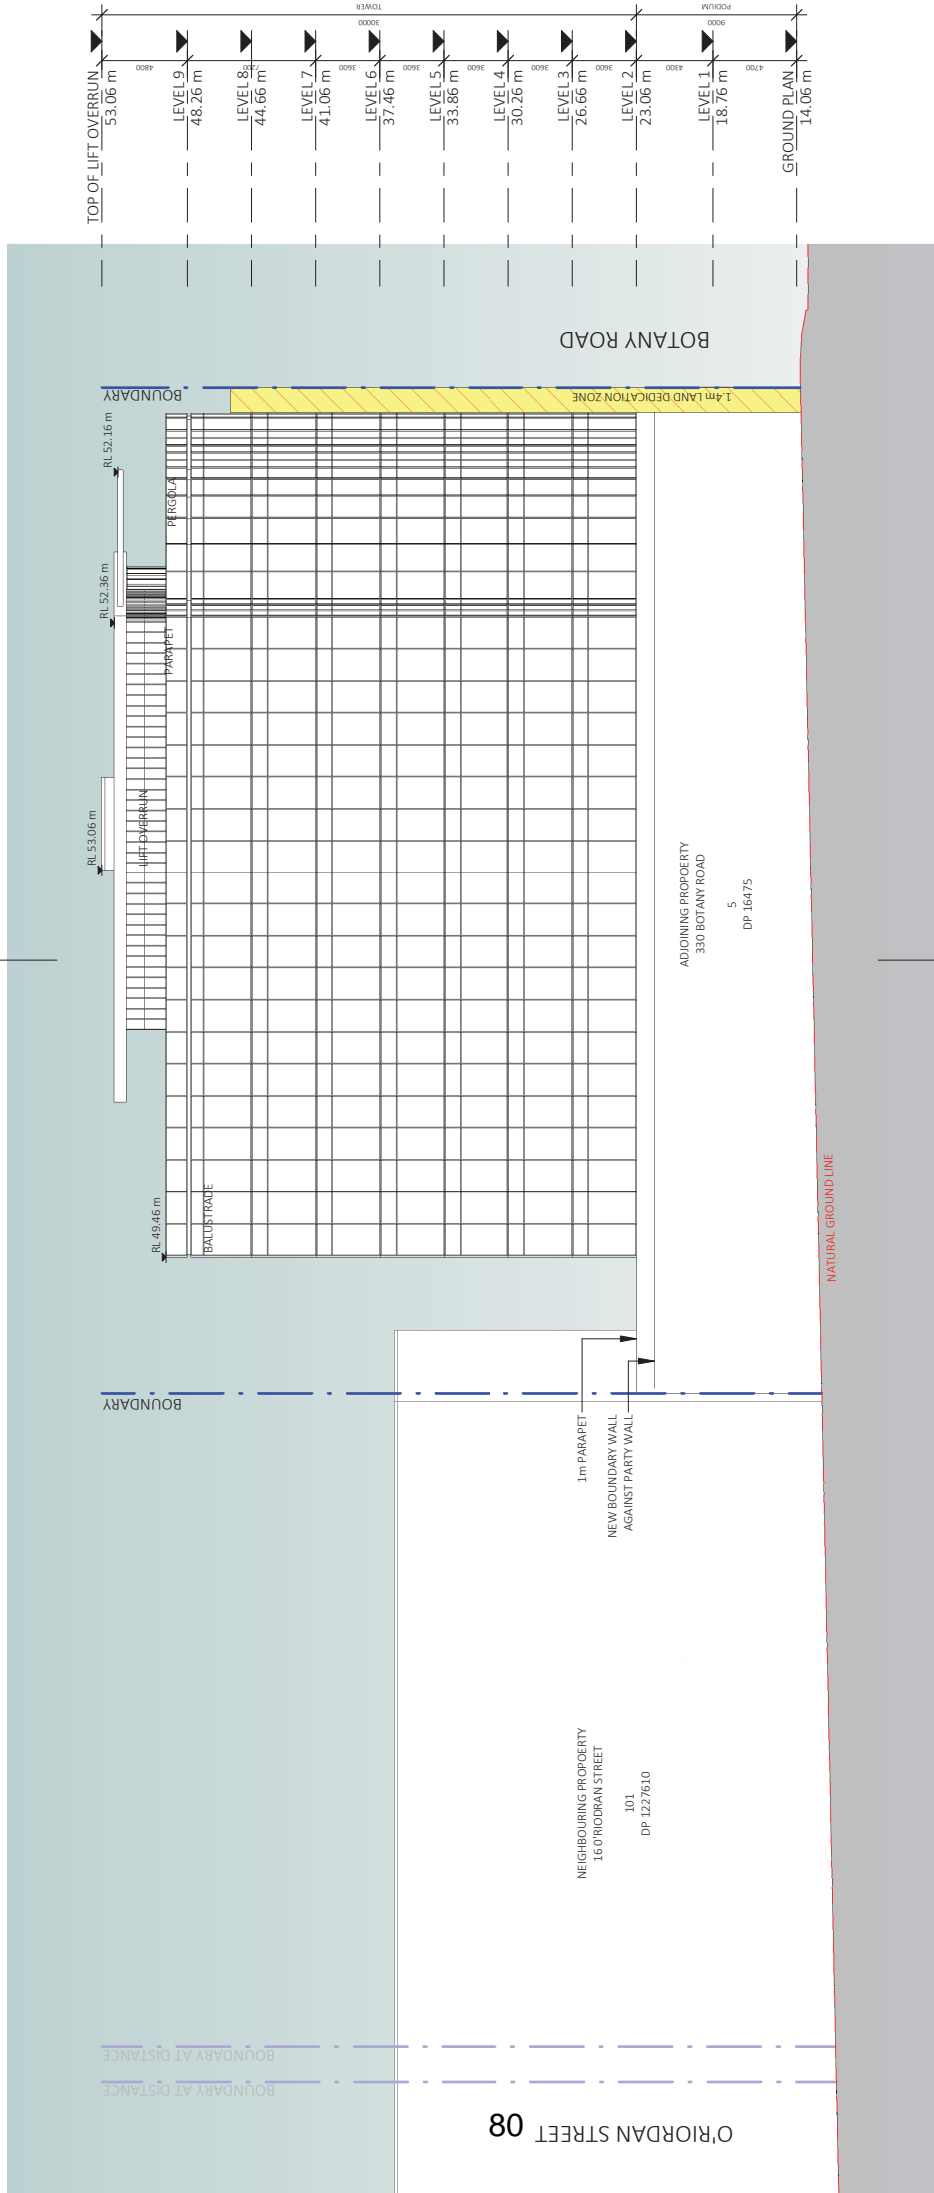

DRAWING: SOUTH ELEVATION

PROJECT NO.	DRAWING NO.	REVISION	COMPLETION
18-106	DA-0-302	N	14/11/2018
SCALE @ A3	DRAWN	AUTHORISED	
1:300	CB	FC	

PROJECT: 326-328 Botany Road, Alexandria  
 CLIENT: Leading Group Development Pty Ltd  
 STAGE 1 DEVELOPMENT APPLICATION - REFERENCE SCHEME

REV	DESCRIPTION	DATE	ISSUED	CHECKED
F	ISSUE FOR INTERNAL REVIEW	17/04/2019	CB	ND
G	ISSUE FOR REVIEW	24/04/2019	CB	ND
H	ISSUE FOR REVIEW	29/04/2019	CB	ND
I	ISSUE FOR PLANNING REVIEW	29/04/2019	CB	ND
J	ISSUE FOR FINAL REVIEW	7/05/2019	CB	ND
K	ISSUE FOR REVIEW	15/05/2019	CB	ND
L	ISSUE FOR STAGE 1 DA	17/05/2019	CB	ND
M	ISSUE FOR COUNCIL RFI RESPONSE	24/10/2019	AV	FC
N	ISSUE AMENDED ESR	25/10/2019	AV	FC


Nominated Architects:  
 Robert Nigel Dickson  
 Registration No: 5364  
 Fergus William Cumming  
 Registration No: 7233  
 www.dicksonrothchild.com.au  
 This drawing and design is subject to D.R. Design (NSW) Pty Ltd copyright and may not be reproduced without prior written consent. Contractor to verify all dimensions on site before commencing work. Resolve all discrepancies with the Architect before proceeding. Figured dimensions to be taken in preference to scaled drawings. All work is to conform to relevant Australian Standards and other Codes as applicable, together with other Authorities' requirements and regulations.



O'RIDDAN STREET 08



REV	DESCRIPTION	DATE	ISSUED	CHECKED
G	ISSUE FOR REVIEW	24/04/2019	CB	ND
H	ISSUE FOR REVIEW	29/04/2019	CB	ND
I	ISSUE FOR PLANNING REVIEW	29/04/2019	CB	ND
J	ISSUE FOR FINAL REVIEW	7/05/2019	CB	ND
K	ISSUE FOR REVIEW	15/05/2019	CB	ND
L	ISSUE FOR STAGE 1 DA	17/05/2019	CB	ND
M	ISSUE FOR COUNCIL RFI RESPONSE	24/10/2019	AV	FC
N	ISSUE AMENDED/FSR	25/10/2019	AV	FC
O	REVISED ISSUE FOR COUNCIL RFI	11/11/2019	AV	FC

Dickson Rothschild  
 D.R. Design (NSW) Pty. Ltd.  
 ABN: 35 134 237 540  
 Address: 65-69 Kent St,  
 Millers Point, Sydney, NSW 2000  
 Phone: +61 2 8540 8720  
 www.dicksonrothschild.com.au  
 This drawing and design is subject to D.R. Design (NSW) Pty Ltd copyright and may not be reproduced without prior written consent. Contractor to verify all dimensions on site before commencing work. Resolve all discrepancies with the Architect before proceeding. Figured dimensions to be taken in preference to scaled drawings. All work is to conform to relevant Australian Standards and other Codes as applicable, together with other Authorities' requirements and regulations.

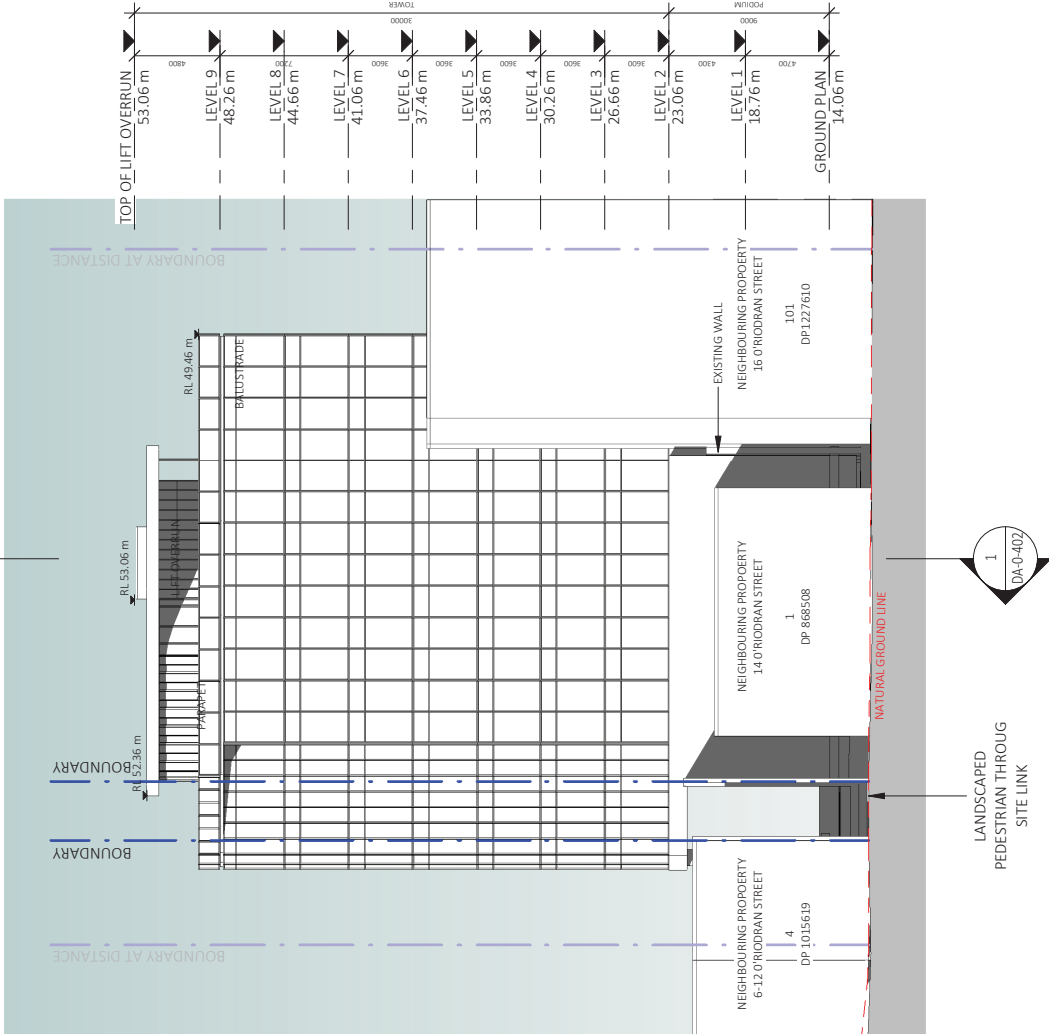

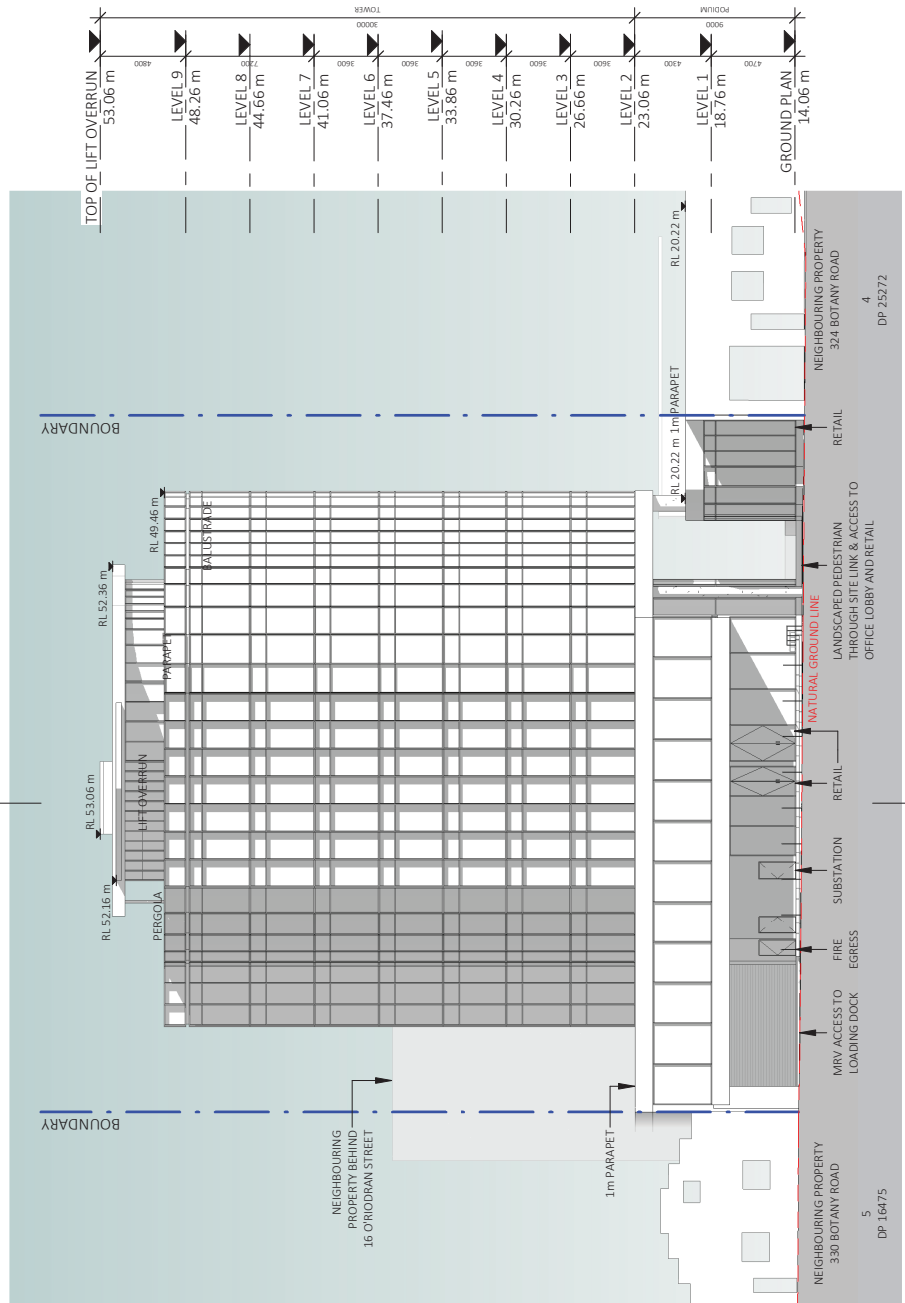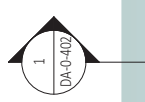

TOP OF LIFT OVERRUN	53.06 m
LEVEL 9	48.26 m
LEVEL 8	44.66 m
LEVEL 7	41.06 m
LEVEL 6	37.46 m
LEVEL 5	33.86 m
LEVEL 4	30.26 m
LEVEL 3	26.66 m
LEVEL 2	23.06 m
LEVEL 1	18.76 m
GROUND PLAN	14.06 m




DRAWING	
EAST ELEVATION	
PROJECT NO.	18-106
DRAWING NO.	DA-0-304
REVISION	N
COMPLETION DATE	14/11/2018
SCALE	1:300
DRAWN	CB
AUTHORISED	FC

PROJECT  
**326-328 Botany Road, Alexandria**  
 CLIENT  
**Leading Group Development Pty Ltd**  
 326-328 Botany Rd, Alexandria, NSW 2017

STAGE 1 DEVELOPMENT APPLICATION -  
 REFERENCE SCHEME

REV	DESCRIPTION	DATE	ISSUED	CHECKED
F	ISSUE FOR INTERNAL REVIEW	17/04/2019	CB	ND
G	ISSUE FOR REVIEW	24/04/2019	CB	ND
H	ISSUE FOR REVIEW	29/04/2019	CB	ND
I	ISSUE FOR PLANNING REVIEW	29/04/2019	CB	ND
J	ISSUE FOR FINAL REVIEW	7/05/2019	CB	ND
K	ISSUE FOR REVIEW	15/05/2019	CB	ND
L	ISSUE FOR STAGE 1 DA	17/05/2019	CB	ND
M	ISSUE FOR COUNCIL RFI RESPONSE	24/10/2019	AV	FC
N	ISSUE AMENDED ESR	25/10/2019	AV	FC

Nominated Architects:  
 Robert Nigel Dickson  
 Registration No: 5364  
 Fergus William Cumming  
 Registration No: 7233  
 www.dicksonrothschild.com.au  
 This drawing and design is subject to D.R. Design (NSW) Pty Ltd copyright and may not be reproduced without prior written consent. Contractor to verify all dimensions on site before commencing work. Resolve all discrepancies with the Architect before proceeding. Figured dimensions to be taken in preference to scaled drawings. All work is to conform to relevant Australian Standards and other Codes as applicable, together with other Authorities' requirements and regulations.

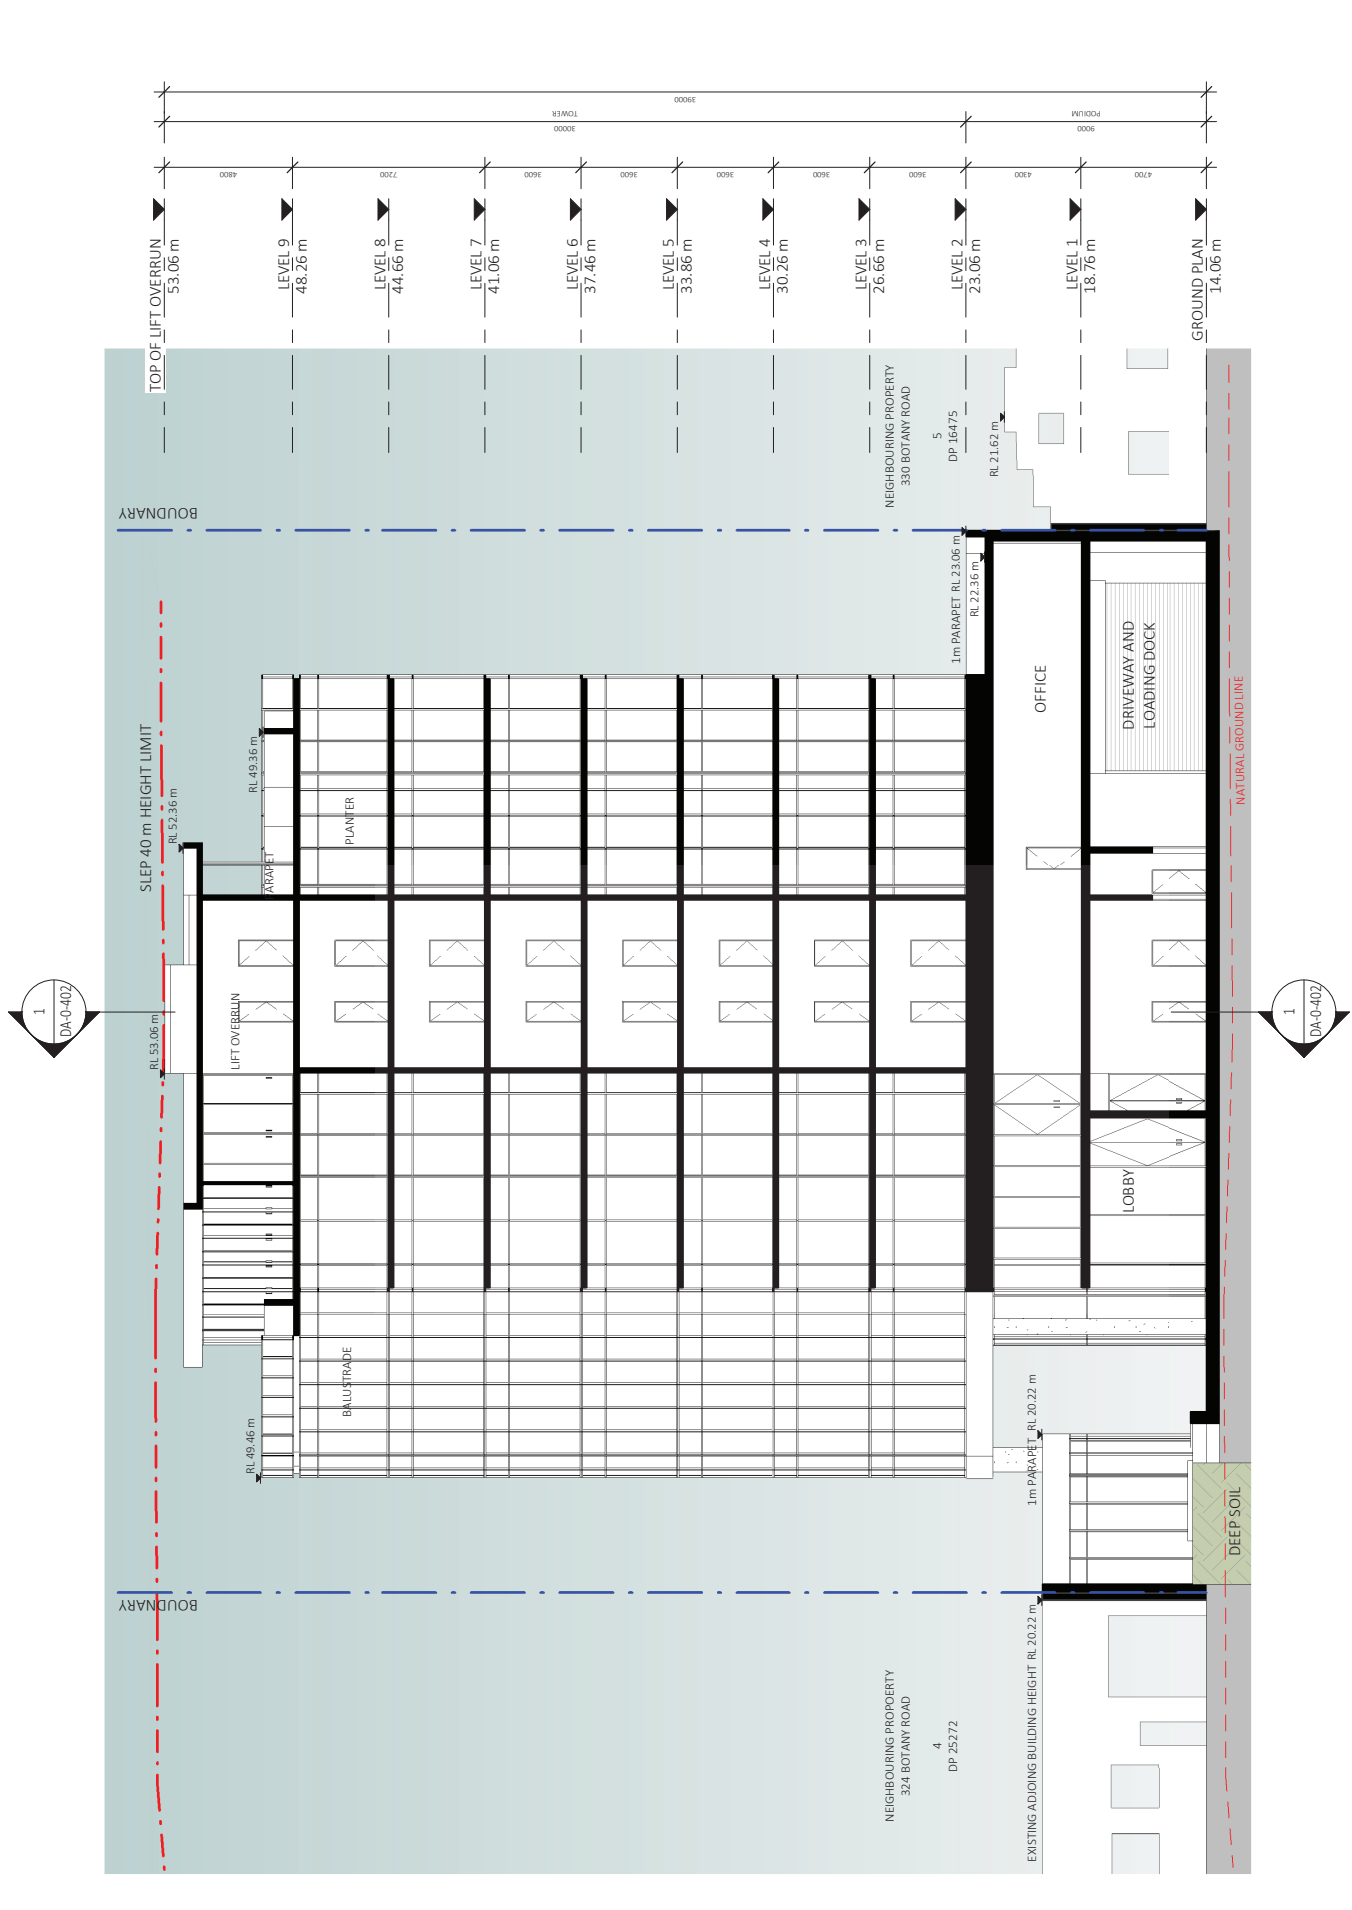

**DRAWING SECTION 1**

PROJECT: 326-328 Botany Road, Alexandria  
 CLIENT: Leading Group Development Pty Ltd  
 PROJECT NO: 18-106  
 DRAWING NO: DA-0-401  
 SCALE: A3  
 SCALE: 1:200  
 REVISION: M  
 COMMENCEMENT: 14/11/2018  
 DRAWN: CB  
 AUTHORIZED: FC

0 10m  
 SCALE: 1:200

**PROJECT**  
 326-328 Botany Road, Alexandria


**CLIENT**  
 Leading Group Development Pty Ltd

**STAGE 1 DEVELOPMENT APPLICATION - REFERENCE SCHEME**

REV	DESCRIPTION	DATE	ISSUED	CHECKED
E	ISSUE FOR INTERNAL REVIEW	17/04/2019	CB	ND
F	ISSUE FOR REVIEW	24/04/2019	CB	ND
G	ISSUE FOR PLANNING REVIEW	29/04/2019	CB	ND
H	ISSUE FOR FINAL REVIEW	7/05/2019	CB	ND
I	ISSUE FOR REVIEW	15/05/2019	CB	ND
J	ISSUE FOR STAGE 1 DA	17/05/2019	CB	ND
K	ISSUE FOR COUNCIL RFI RESPONSE	24/10/2019	AV	FC
L	ISSUE AMENDED/FR	25/10/2019	AV	FC

**Nominated Architects:**  
 Dickson Architects  
 D.R. Design (NSW) Pty. Ltd.  
 Robert Nigel Dickson  
 Registration No: 5364  
 Address: 65-69 Kent St,  
 Millers Point, Sydney, NSW 2000  
 Phone: +61 2 8540 8720  
 www.dicksonrothchild.com.au

This drawing and design is subject to D.R. Design (NSW) Pty Ltd copyright and may not be reproduced without prior written consent. Contractor to verify all dimensions on site before commencing work. Resolve all discrepancies with the Architect before proceeding. Figured dimensions to be taken in preference to scaled drawings. All work is to conform to relevant Australian Standards and other Codes as applicable, together with other Authorities' requirements and regulations.

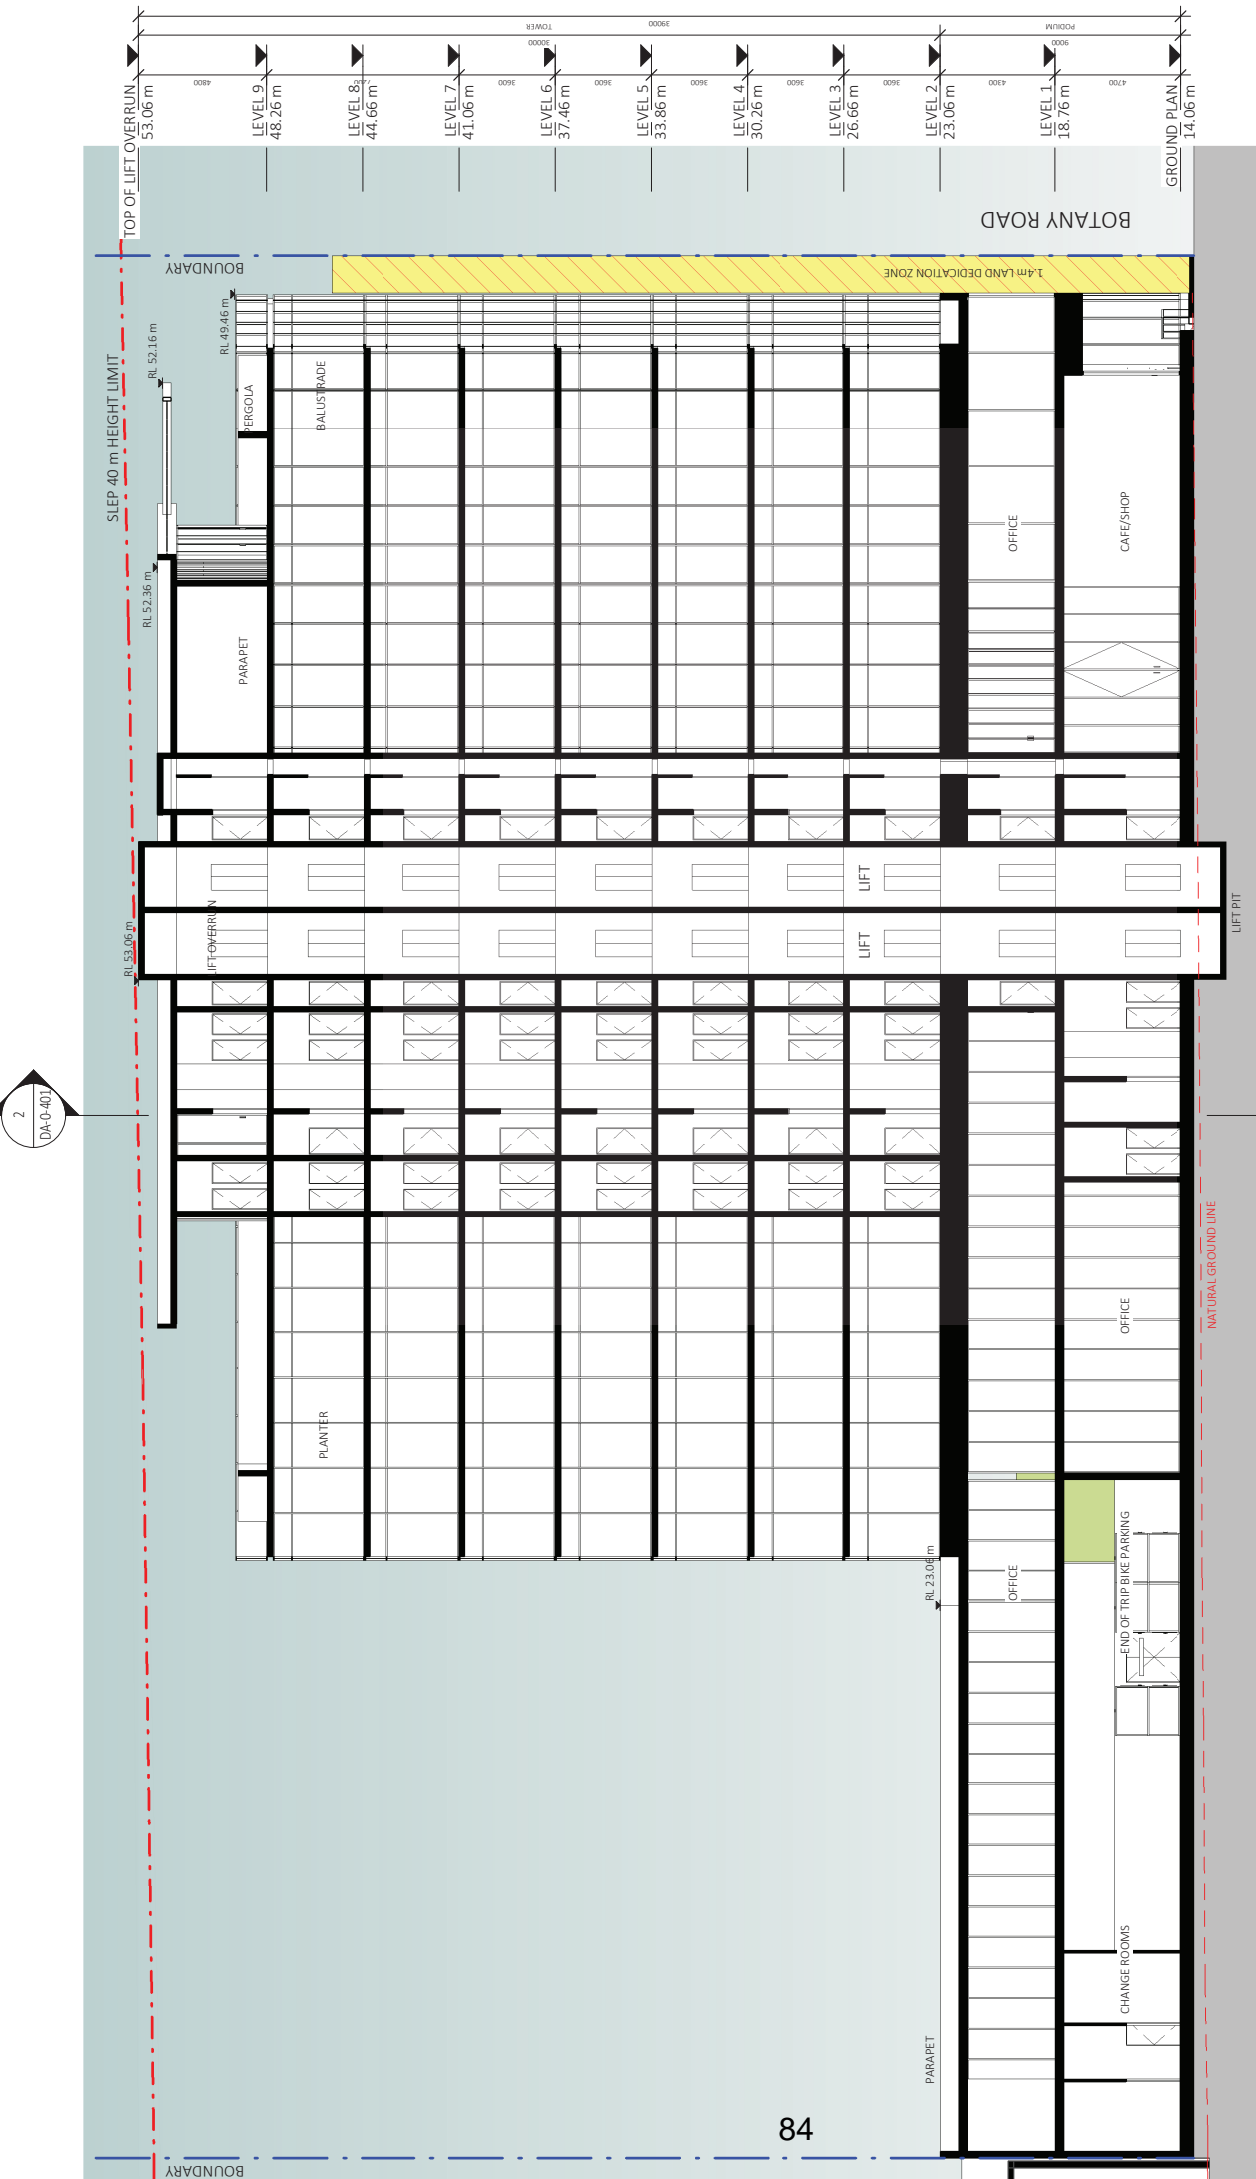

DRAWING: SECTION 2  
 PROJECT: 326-328 Botany Road, Alexandria  
 CLIENT: Leading Group Development Pty Ltd  
 PROJECT NO: 18-106  
 DRAWING NO: DA-0-402  
 SCALE: A3  
 SCALE: 1:200  
 REVISION: N  
 COMMENCEMENT: 14/11/2018  
 DRAWN: CB  
 AUTHORIZED: FC

STAGE 1 DEVELOPMENT APPLICATION - REFERENCE SCHEME  
 PROJECT: 326-328 Botany Road, Alexandria  
 CLIENT: Leading Group Development Pty Ltd  
 PROJECT NO: 18-106  
 DRAWING NO: DA-0-402  
 SCALE: A3  
 SCALE: 1:200  
 REVISION: N  
 COMMENCEMENT: 14/11/2018  
 DRAWN: CB  
 AUTHORIZED: FC

REV	DESCRIPTION	DATE	ISSUED	CHECKED
F	ISSUE FOR INTERNAL REVIEW	17/04/2019	CB	ND
G	ISSUE FOR REVIEW	24/04/2019	CB	ND
H	ISSUE FOR REVIEW	29/04/2019	CB	ND
I	ISSUE FOR PLANNING REVIEW	29/04/2019	CB	ND
J	ISSUE FOR FINAL REVIEW	7/05/2019	CB	ND
K	ISSUE FOR REVIEW	15/05/2019	CB	ND
L	ISSUE FOR STAGE 1 DA	17/05/2019	CB	ND
M	ISSUE FOR COUNCIL RFI RESPONSE	24/10/2019	AV	FC
N	ISSUE AMENDED RFI	25/10/2019	AV	FC

Nominated Architects:  
 Robert Nigel Dickson  
 Registration No: 5364  
 Fergus William Cumming  
 Registration No: 7233  
 www.dicksonrothschild.com.au  
 This drawing and design is subject to D.R. Design (NSW) Pty Ltd copyright and may not be reproduced without prior written consent. Contractor to verify all dimensions on site before commencing work. Resolve all discrepancies with the Architect before proceeding. Figured dimensions to be taken in preference to scaled drawings. All work is to conform to relevant Australian Standards and other Codes as applicable, together with other Authorities' requirements and regulations.