


Attachment B

Selected Drawings

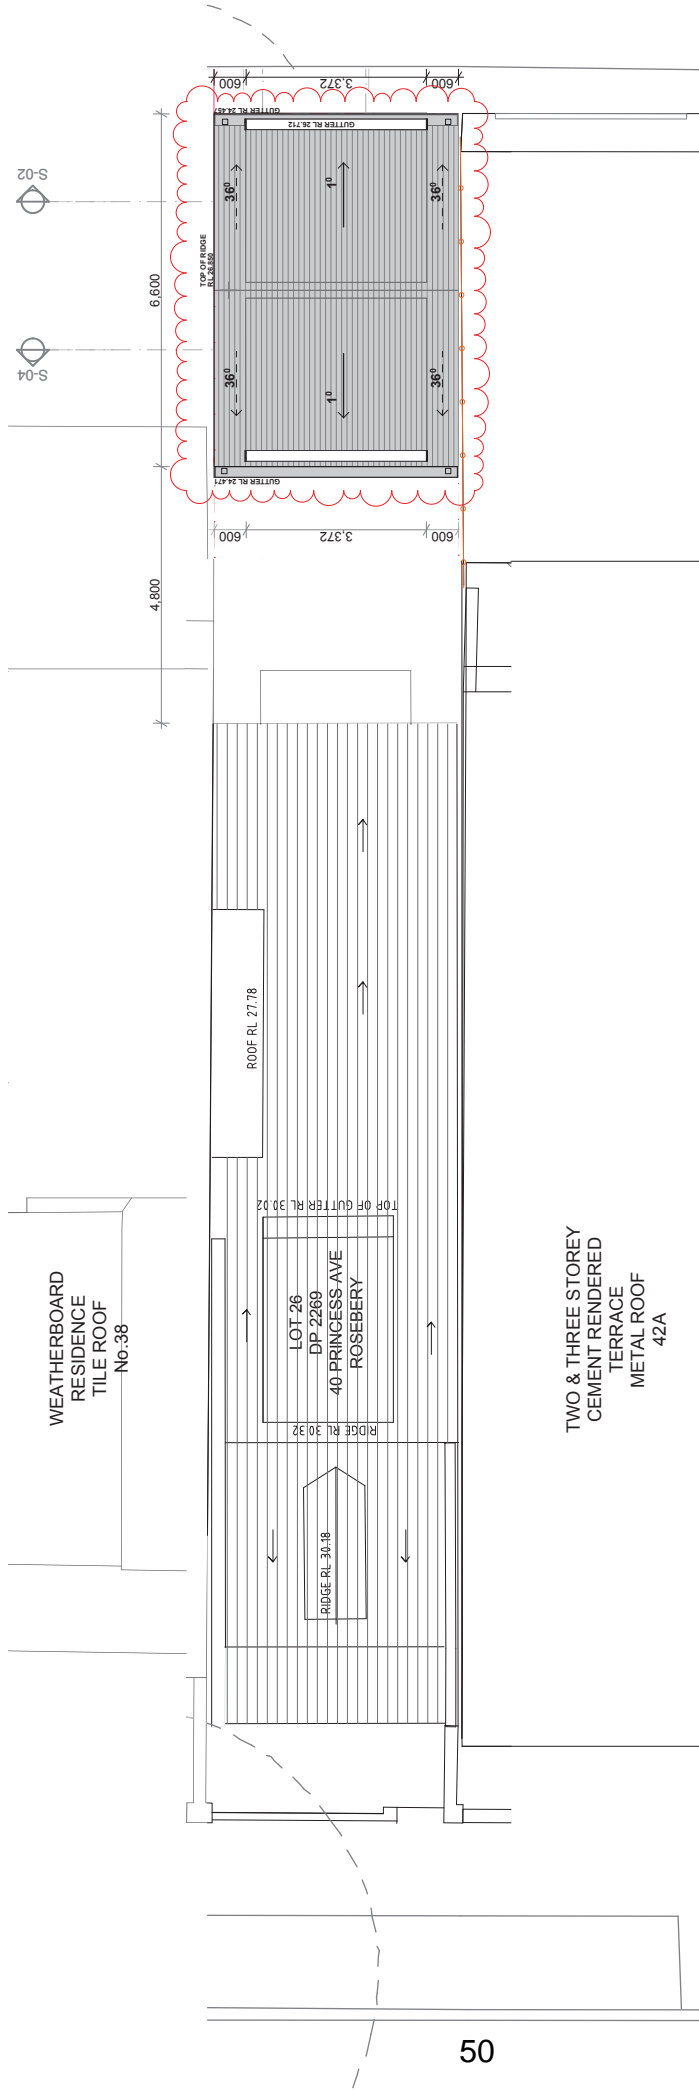

50

ROOF PLAN

NOT FOR CONSTRUCTION

BUREAU SRH | architecture STUDIO 3 | 2 VIRGINIA STREET | ADOURINGTON | NSW | 2021 | AUSTRALIA |
 PH: 02 9399 4666 | FAX: 02 9399 4668 | admin@bureau.srh.com



PROJECT No: 15116
DRAWING No: DA004
DRAWING TITLE: PROPOSED ROOF PLAN

CLIENT: #Client Company CHECKED: HHH APPROVED: SRH
 DRAWN: AP

SCALE @ A3: 1:100

REV	DATE	NAME
01	19/3/2019	Issup
02	12/13/2019	GENERAL AMMENDMENTS
03	12/13/2020	GENERAL AMMENDMENTS
04	4/3/2020	R1 - ROOF PITCH & DORMERS AMENDED, BASIC COMMITMENTS ADDED

LEGEND:
 NOMINATED ARCHITECT: SIMON HANSON #6739
 OTHER ARCHITECTS: A CONSULTANT ARCHITECTS & SPECIFICATIONS & WITH SUCH OTHER WRITTEN INSTRUCTIONS OR NOTES AS MAY BE ISSUED DURING THE COURSE OF THE CONTRACT | NOTIFY ARCHITECT OF ANY DISCREPANCIES BEFORE PROCEEDING WITH WORK | MATERIALS & WORKMANSHIP SHALL BE IN ACCORDANCE WITH THE SPECIFICATION, CURRENT S.A.A CODES, BUILDING REGULATIONS, THE SITE AND NOTIFY ARCHITECT OF ANY DISCREPANCIES | USE FIGURED DIMENSIONS ONLY | COPYRIGHT, ALL RIGHTS RESERVED | THIS DRAWING IS COPYRIGHT AND CONFIDENTIAL, ABSTAIN FROM ANY FAIR DEALINGS AS PERMITTED UNDER COMMON LAW AND STATUTE | THIS DRAWING IS NOT TO BE USED IN ANY MANNER PREJUDICIAL TO THE INTERESTS OF THAT COMPANY | THIS DRAWING AND ATTACHED SHEET REMAIN THE PROPERTY OF BUREAU SRH PTY LTD

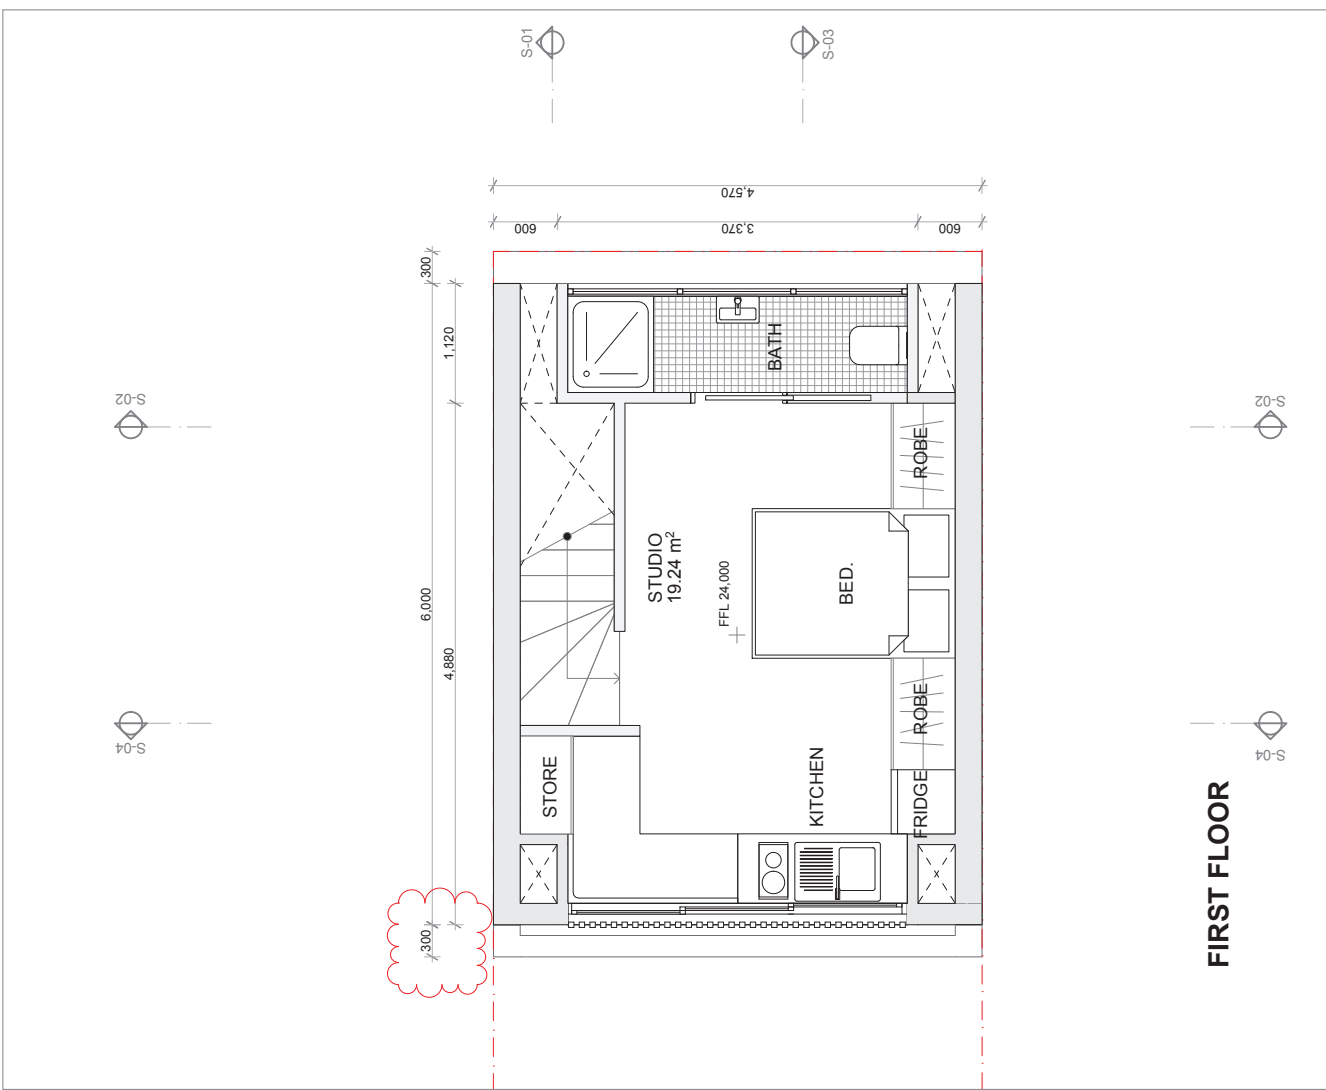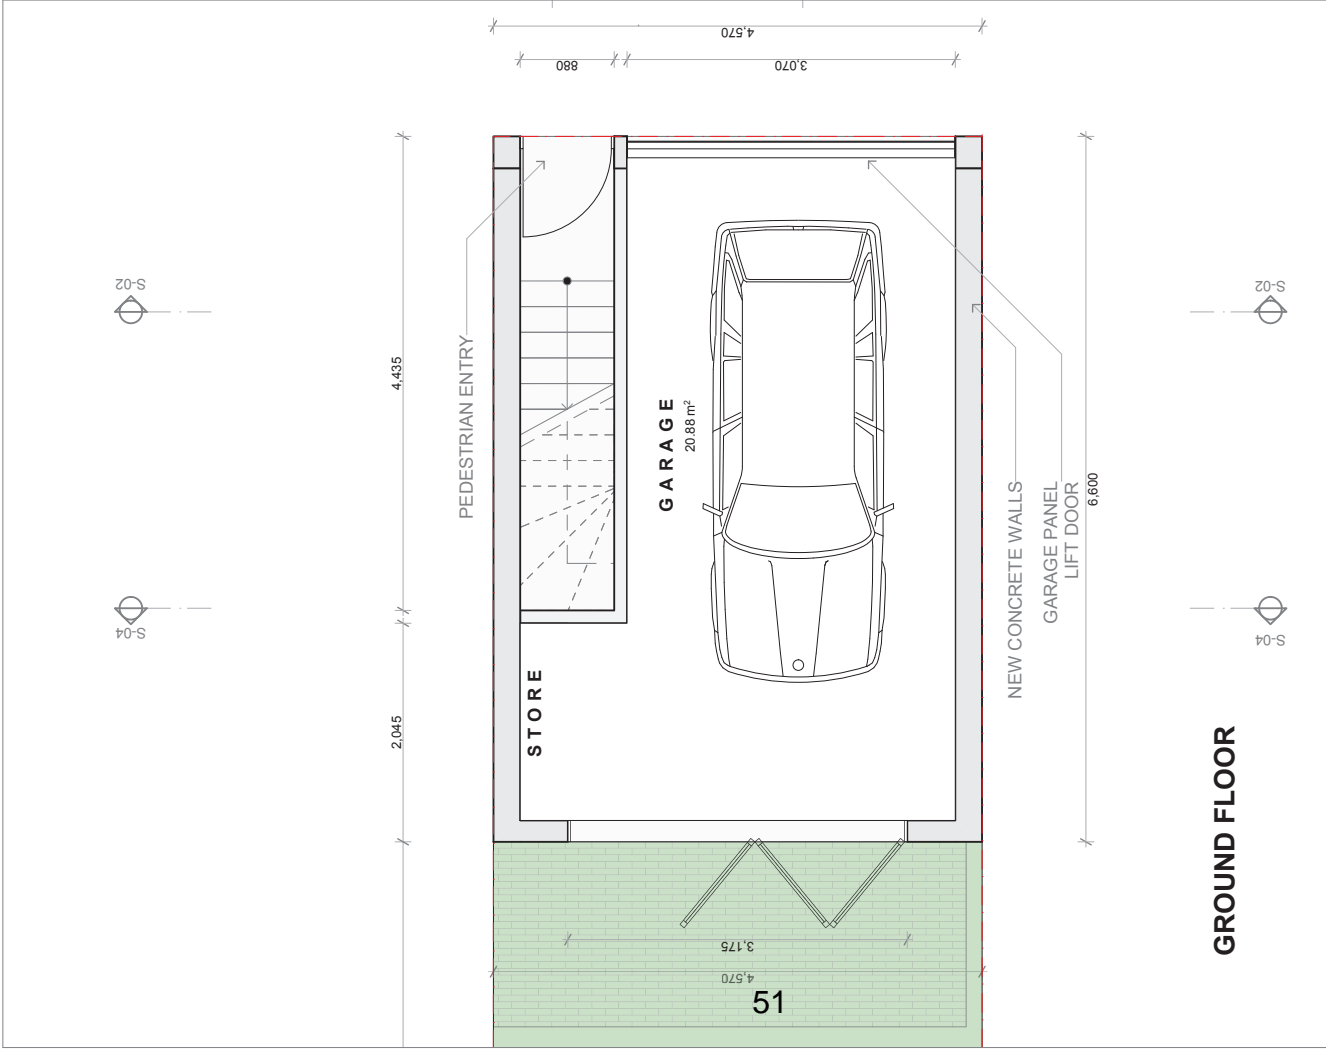

NOT FOR CONSTRUCTION

BUREAU SRH | architecture STUDIO 2 | 2 VERONA STREET | ADELPHIDE, NSW | 5211 | AUSTRALIA |
 PH: 08 8353 9399 | FAX: 08 8353 9398 | WWW.BUREAUARCHITECTURE.COM

40 PRINCESS AVEROSEBERY

PROJECT NO: **15116**

STAGE: **DA**

DRAWING TITLE: **PROPOSED GROUND & FIRST FLOOR PLANS**

DRAWING NO: **DA005**

SCALE @ A3: **1:50**

CLIENT: **Client Company**

CHECKED: **HHH**

APPROVED: **SRH**


REVISION: **0 4**

REV	DATE	NAME
01	19/03/2019	Issue
02	12/13/2019	GENERAL AMMENDMENTS
03	31/03/2020	RFI - ROOF PITCH & DORMERS AMENDED, BASIC COMMITMENTS ADDED
04	4/3/2020	RFI - ROOF PITCH & DORMERS AMENDED, BASIC COMMITMENTS ADDED


LEGEND:

NOMINATED ARCHITECT: SIMON HANSON #6739


OTHER ARCHITECTS: A CONSULTANT ARCHITECTS & SPECIFICATIONS WITH SUIC ONEL VISION ARCHITECTURE ARCHITECTS AS MAY BE CALLED DURING THE COURSE OF THE CONTRACT | NOTIFY ARCHITECT OF ANY DISCREPANCIES BEFORE PROCEEDING WITH WORK | MATERIALS & WORKMANSHIP SHALL BE IN ACCORDANCE WITH THE SPECIFICATIONAL, CURRENT SAA CODES, BUILDING REGULATIONS & THE SITE AND NOTIFY ARCHITECT OF ANY DISCREPANCIES | USE FIGURED DIMENSIONS ONLY | COPYRIGHT, ALL RIGHT RESERVED | THIS DRAWING IS COPYRIGHT AND CONFIDENTIAL, ABSTAIN FROM ANY FAIR DEALINGS AS PERMITTED UNDER COMMON LAW AND STATUTE | THIS DRAWING IS NOT TO BE USED IN ANY MANNER PREJUDICIAL TO THE INTERESTS OF THAT COMPANY | THIS DRAWING AND ATTACHED SHEET REMAIN THE PROPERTY OF BUREAU SRH PTY LTD

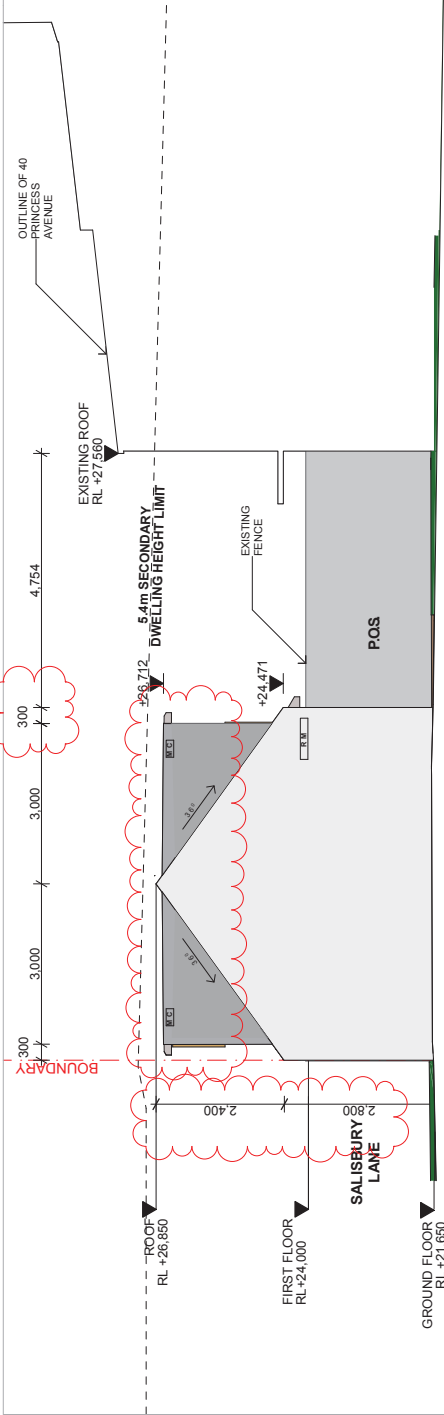


NORTH ELEVATION

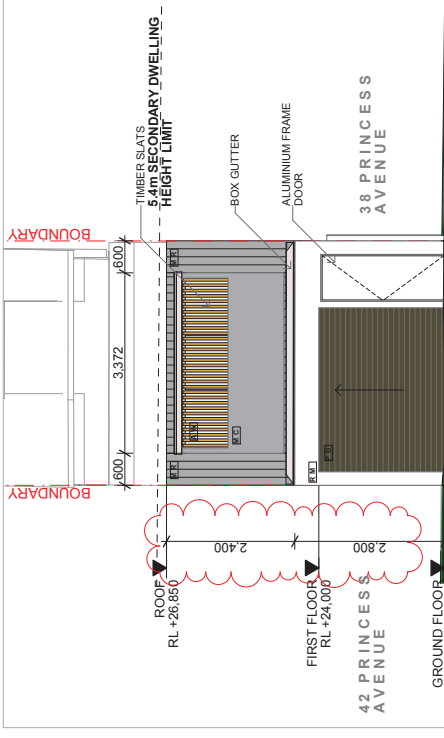

EAST LANEWAY ELEVATION

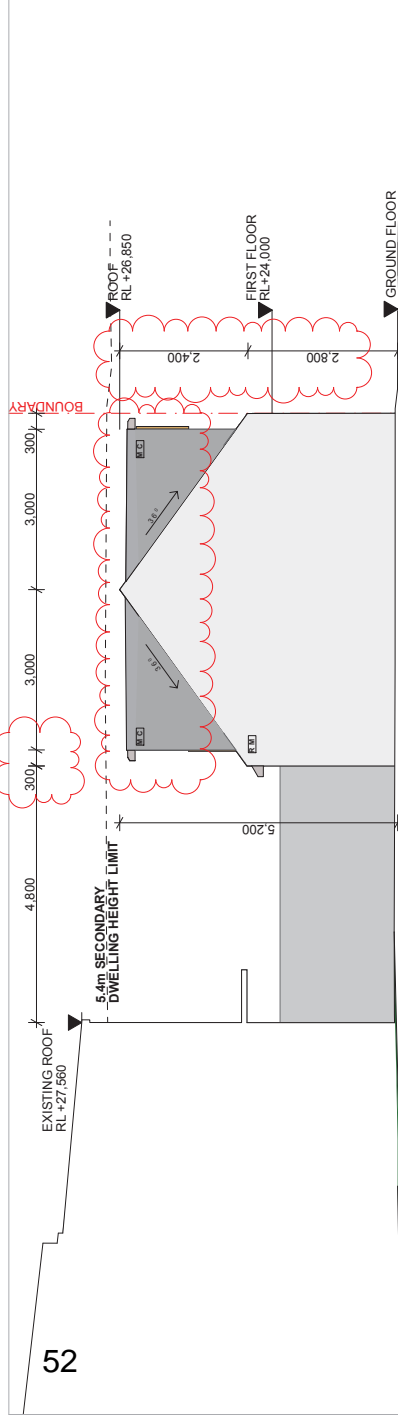

SOUTH ELEVATION

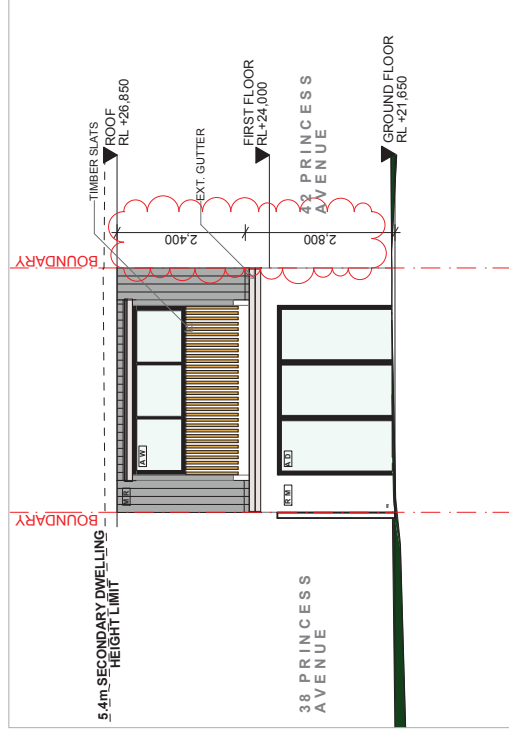

WEST ELEVATION

BUREAU SRH | architecture STUDIO 2 | 2 VIBRONA STREET | ADDINGTON | NSW | 3211 | AUSTRALIA | PHONE: 08 8158 8834 | TEL: 08 8339 9688 | admin@bureau.srh.com

GARAGE AND STUDIO

REV	DATE	NAME
01	19/3/2019	ISSUE
02	12/13/2019	GENERAL AMENDMENTS
03	31/02/2020	RFI
04	4/3/2020	RFI - ROOF PITCH & DORMERS AMENDED, BASIC COMMITMENTS ADDED

LEGEND:
 MC METAL CLADDING
 MR CORRUGATED SHEET ROOFING
 RM RENDERED MASONRY
 AW ALUMINIUM FRAME WINDOW
 AD ALUMINIUM FRAME DOOR
 PD PANEL GARAGE DOOR

CLIENT: #Client Company
SCALE: @A3
STAGE: DA
DRAWING TITLE: PROPOSED ELEVATIONS
PROJECT NO.: 15116
DRAWING NO.: DA006
REVISION: 0 4
CHECKED: HHH
APPROVED: SRH

NOT FOR CONSTRUCTION

NOMINATED ARCHITECT: SIMON HANSON #6739
 OTHER ARCHITECTS: A CONSULTANT ARCHITECTS & INTERIORS
 SPECIFICATIONS & WITH SUCH OTHER WRITTEN INSTRUCTIONS OR NOTES AS MAY BE ISSUED DURING THE COURSE OF THE CONTRACT | NOTIFY ARCHITECT OF ANY DISCREPANCIES BEFORE PROCEEDING WITH WORK | MATERIALS & WORKMANSHIP SHALL BE IN ACCORDANCE WITH THE SPECIFICATION, CURRENT S.A.A. CODES, BUILDING REGULATIONS, THE SITE AND NOTIFY ARCHITECT OF ANY DISCREPANCIES | USE FIGURED DIMENSIONS ONLY | COPYRIGHT, ALL RIGHTS RESERVED | THIS DRAWING IS COPYRIGHT AND CONFIDENTIAL, ABSTAIN FROM ANY FAIR DEALINGS AS PERMITTED UNDER THE COPYRIGHT ACT 1969 | THIS DRAWING IS NOT TO BE USED IN ANY MANNER PREJUDICIAL TO THE INTERESTS OF THAT COMPANY | THIS DRAWING AND ATTACHED SHEET REMAIN THE PROPERTY OF BUREAU SRH PTY LTD.

