



# **Attachment B**

<b>Selected Plans</b>
-----------------------

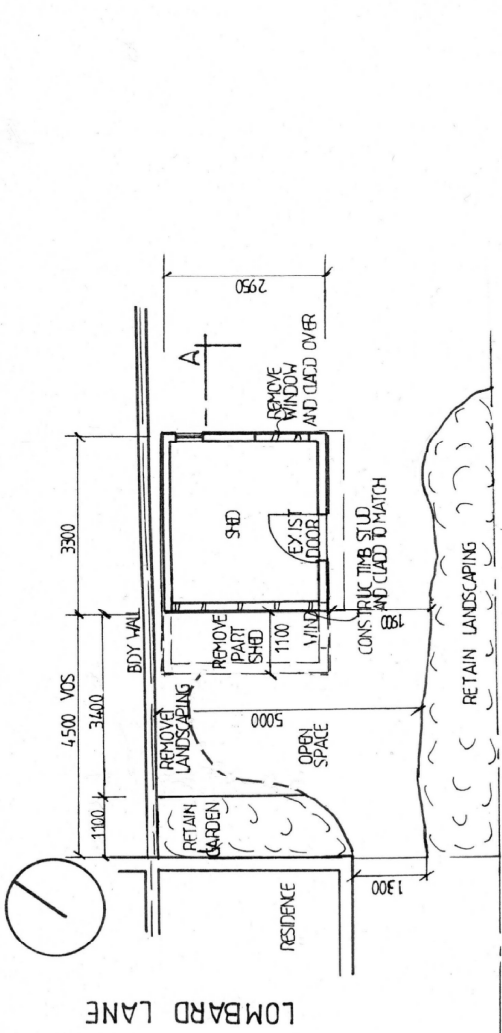

SITE PLAN

FLOOR PLAN

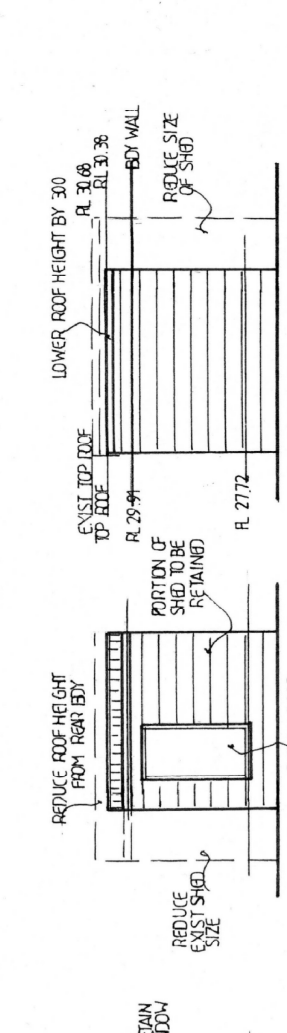


NORTH WEST ELEVATION


SOUTH EAST ELEVATION

NORTH EAST ELEVATION

SOUTH WEST ELEVATION

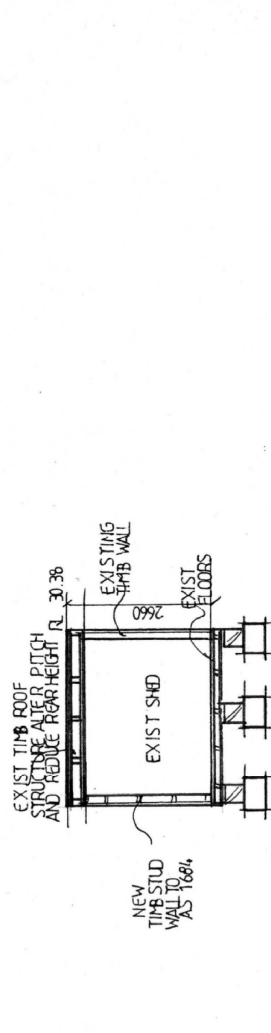

SECTION A

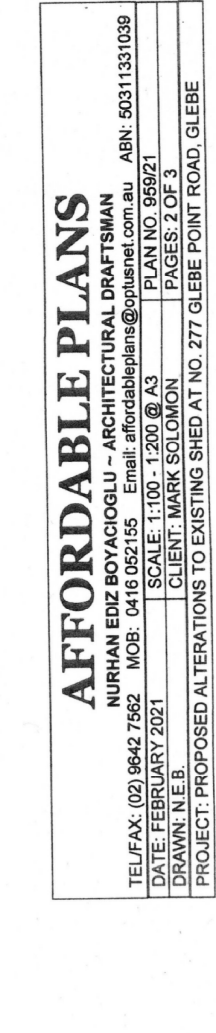

**AFFORDABLE PLANS**  
 NURHAN EDIZ BOYACIOGLU - ARCHITECTURAL DRAFTSMAN  
 TEL/FAX: (02) 9642 7562 MOB: 0416 052155 Email: affordableplans@optusnet.com.au ABN: 50311331039  
 DATE: FEBRUARY 2021 SCALE: 1:100 - 1:200 @ A3 PLAN NO: 959/21  
 DRAWN: N.E.B. CLIENT: MARK SOLOMON PAGES: 2 OF 3  
 PROJECT: PROPOSED ALTERATIONS TO EXISTING SHED AT NO. 277 GLEBE POINT ROAD, GLEBE