

Attachment B

Selected Architectural Drawings (Plans)



B3 PARKING NUMBER SCHEDULE

LEVEL	TYPE	NUMBER
B03	ACCESSIBLE	4
B03	CAR	121
GRAND TOTAL		125

206

BIM 360://CENTRAL PLACE SYDNEY/CPS-FKA-PB-XX-M3-A-0801.rvt

REVISION
J DA - SUPPLEMENTARY DESIGN 29/07/2022



QUALITY ASSURANCE (FK IS A CERTIFIED COMPANY TO ISO 9001:2015)
THIS PROJECT IS SUBJECT TO THE FK QUALITY ASSURANCE SYSTEM
 SCHEMATIC DESIGN REVIEW FOR THIS PROJECT IS YET TO BE COMPLETED.
 DESIGN DEVELOPMENT REVIEW FOR THIS PROJECT IS YET TO BE COMPLETED.
 TENDER DOCUMENTATION REVIEW FOR THIS PROJECT IS YET TO BE COMPLETED.

NOTES
THIS DRAWING IS COPYRIGHT AND SHALL REMAIN THE PROPERTY OF FENDER KATSAIDIS (AUST) PTY LTD - SKIDMORE, OWINGS & MERRILL PTY LTD CHECK AND VERIFY ALL DIMENSIONS ON SITE PRIOR TO COMMENCING WORK. DRAWING TO BE READ IN CONJUNCTION WITH ALL OTHER CONTRACT DOCUMENTS. DO NOT SCALE DRAWINGS. USE FIGURED DIMENSIONS ONLY. SEEK CLARIFICATION OF INCONSISTENCIES/CONFLICTS.

IF THIS DRAWING IS STAMPED 'UNCONTROLLED COPY' THEN IT IS TO BE CONSIDERED A DRAFT, SUBJECT TO REVISION WITHOUT NOTICE

DRAWN SF JJ CM
CHECKED C. BAUDIN
JOB NO. 19172
SCALE 1 : 200@A1

PROJECT
CENTRAL PLACE SYDNEY
14-30 LEE STREET, HAYMARKET
SYDNEY NSW 2000


DRAWING TITLE
BASEMENT 3 FLOOR PLAN


FENDER KATSAIDIS
WWW.FKAUSTRALIA.COM
L21, 259 GEORGE STREET, SYDNEY
NEW SOUTH WALES 2000 AUSTRALIA
TELEPHONE: +61 2 8216 3500
FENDER KATSAIDIS (AUST) PTY LTD ACN 092 943 032

ISSUE PURPOSE
DA - SUPPLEMENTARY DESIGN
REV. J

SOM
WWW.SOM.COM
224 S. MICHIGAN AVENUE, SUITE 1000
CHICAGO, IL 60604, USA
TELEPHONE: (312) 927-4673
SKIDMORE, OWINGS & MERRILL PTY LTD

DRAWING NO.
DA-0996

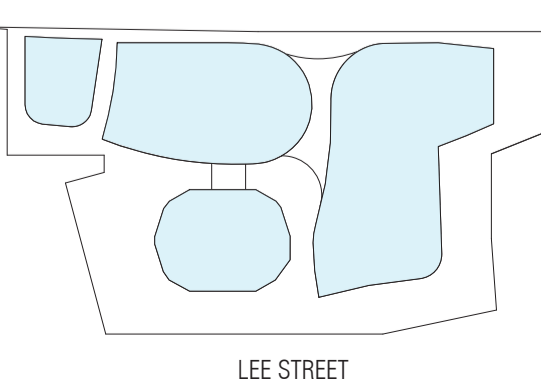

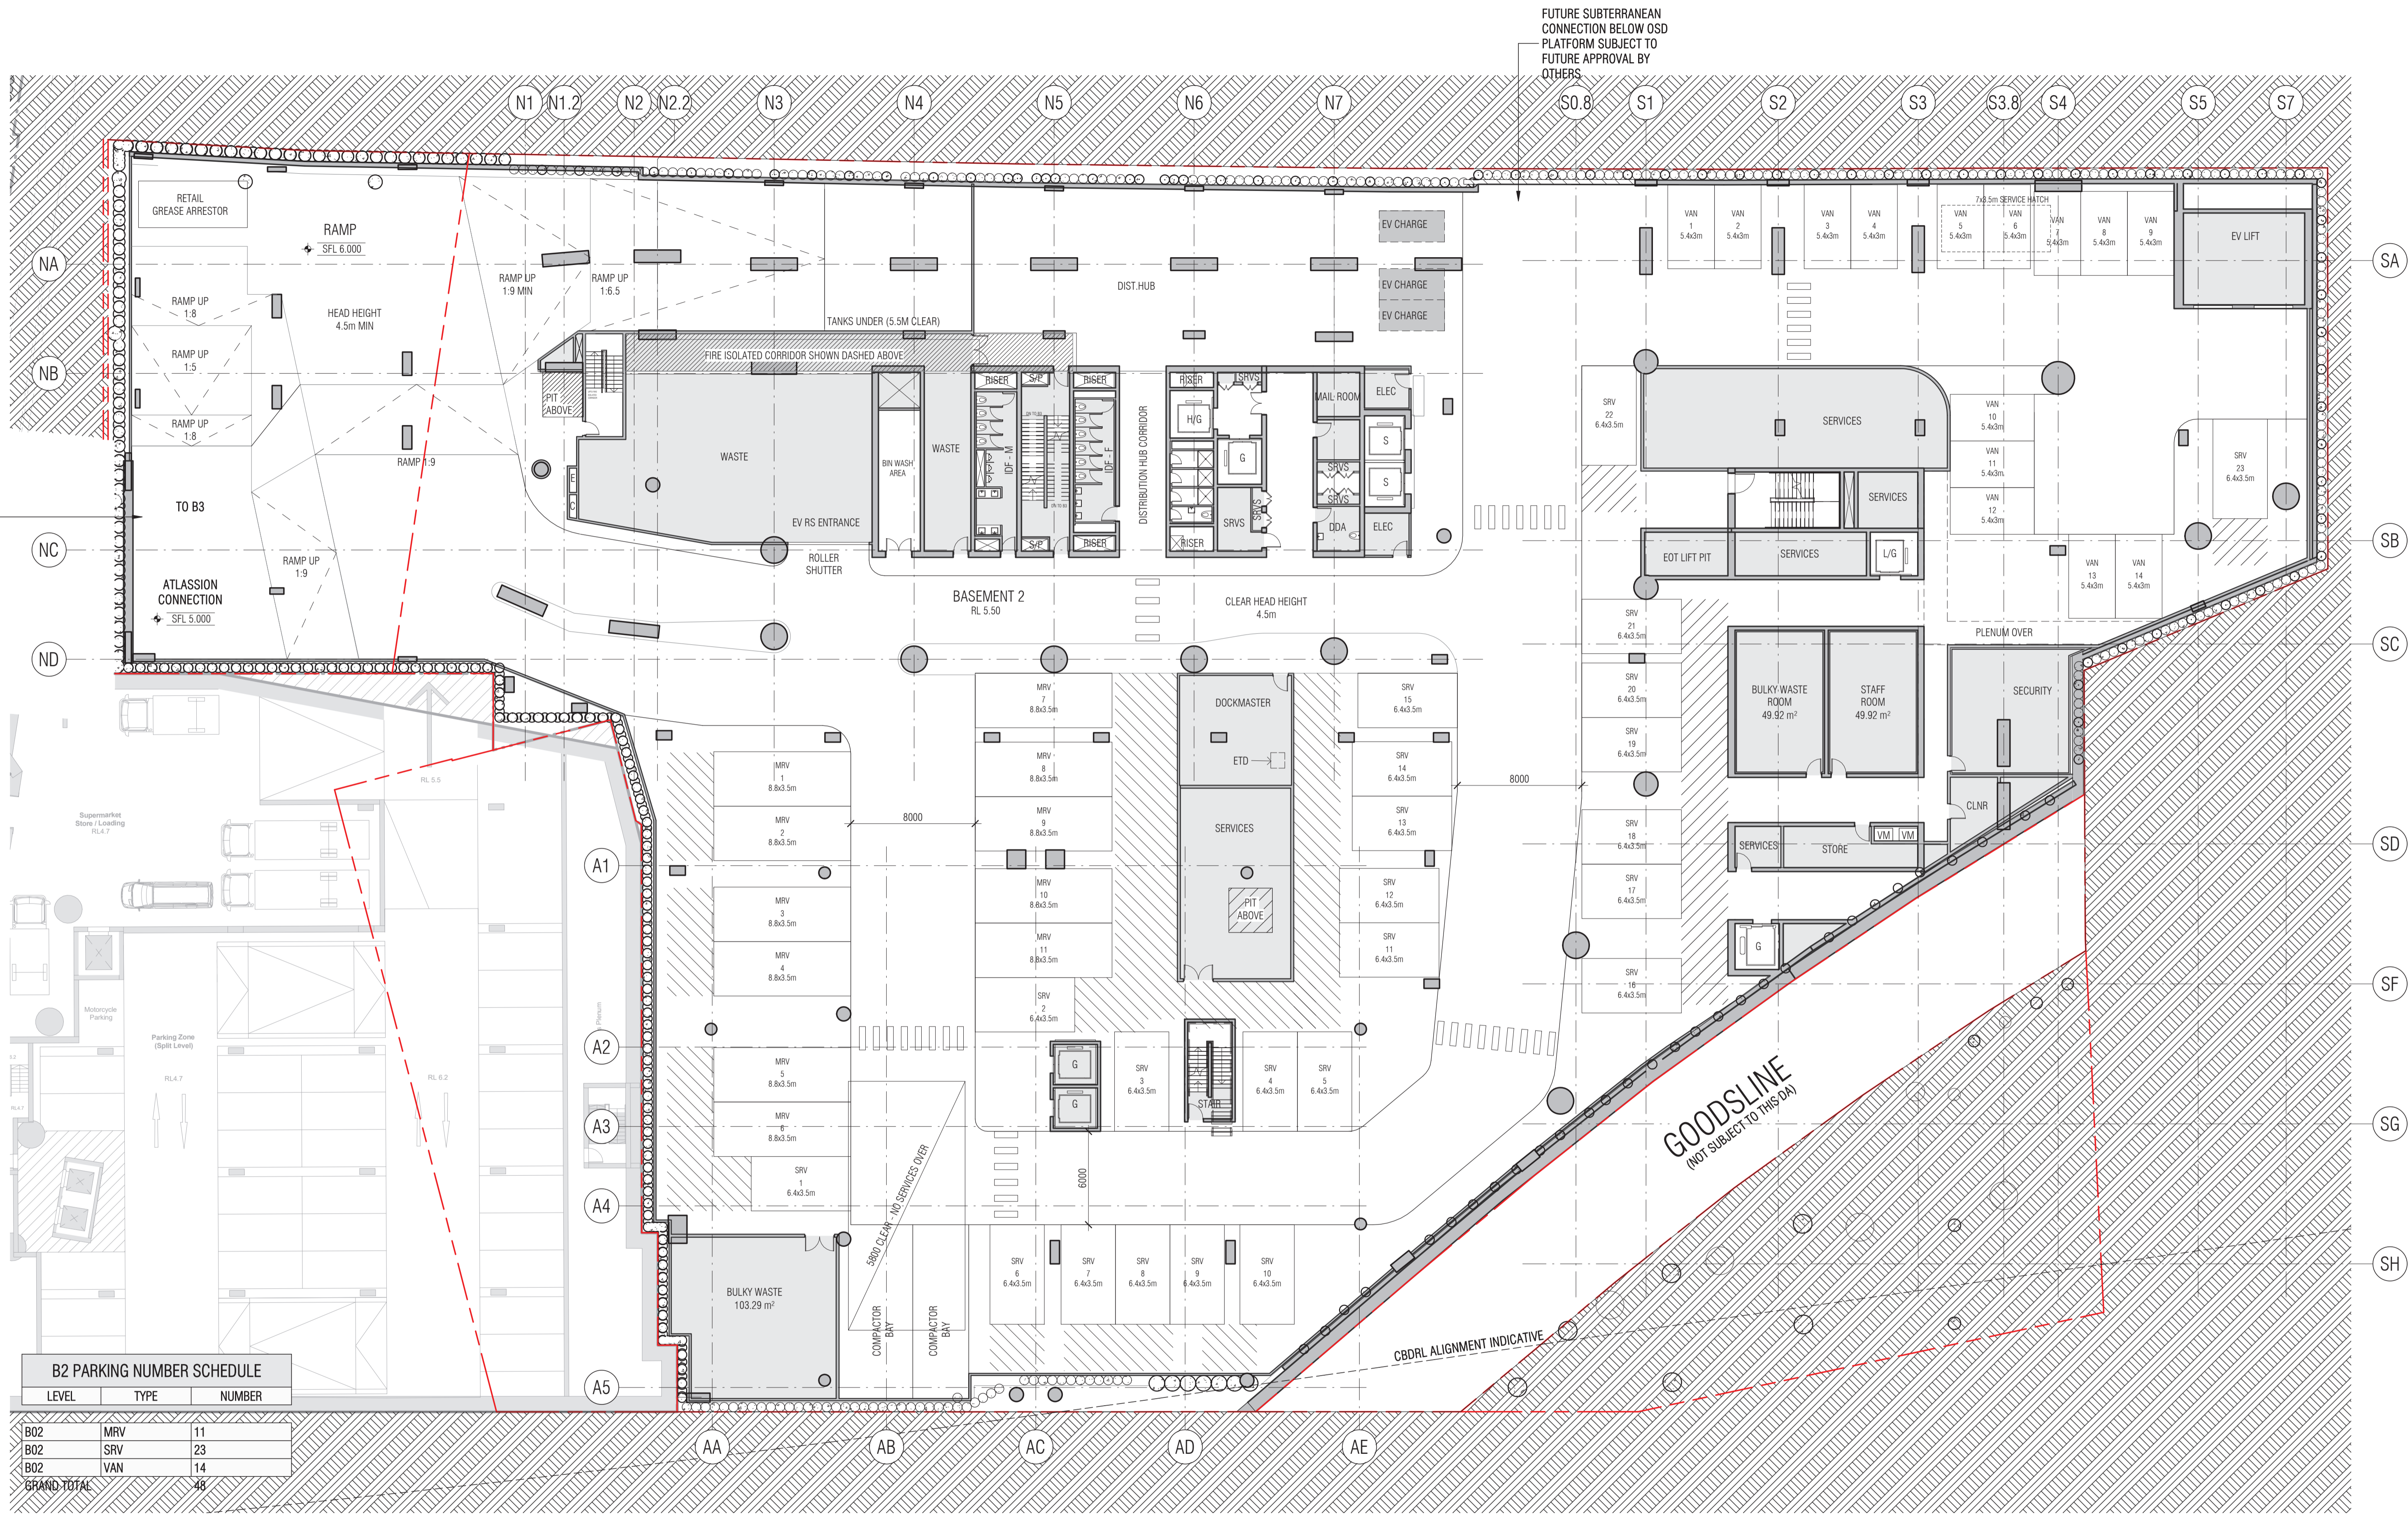

B2 PARKING NUMBER SCHEDULE

LEVEL	TYPE	NUMBER
B02	MRV	11
B02	SRV	23
B02	VAN	14
GRAND TOTAL		48

BIM 360://CENTRAL PLACE SYDNEY/CPS-FKA-PB-XX-M3-A-0801.rvt

REVISION
J DA - SUPPLEMENTARY DESIGN 29/07/2022




QUALITY ASSURANCE (FK IS A CERTIFIED COMPANY TO ISO 9001:2015)
THIS PROJECT IS SUBJECT TO THE FK QUALITY ASSURANCE SYSTEM
 SCHEMATIC DESIGN REVIEW FOR THIS PROJECT IS YET TO BE COMPLETED.
 DESIGN DEVELOPMENT REVIEW FOR THIS PROJECT IS YET TO BE COMPLETED.
 TENDER DOCUMENTATION REVIEW FOR THIS PROJECT IS YET TO BE COMPLETED.

NOTES
THIS DRAWING IS COPYRIGHT AND SHALL REMAIN THE PROPERTY OF FENDER KATSALEDIS (AUST) PTY LTD - SKIDMORE, OWINGS & MERRILL PTY LTD CHECK AND VERIFY ALL DIMENSIONS ON SITE PRIOR TO COMMENCING WORK. DRAWING TO BE READ IN CONJUNCTION WITH ALL OTHER CONTRACT DOCUMENTS. DO NOT SCALE DRAWINGS. USE FIGURED DIMENSIONS ONLY. SEEK CLARIFICATION OF INCONSISTENCIES/ CONFLICTS.

DRAWN SF JJ CM
CHECKED C.BAUDIN
JOB NO. 19172
SCALE 1 : 200@A1

PROJECT
CENTRAL PLACE SYDNEY
14-30 LEE STREET, HAYMARKET
SYDNEY NSW 2000

DRAWING TITLE
BASEMENT 2 FLOOR PLAN

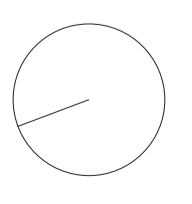


FENDER KATSALEDIS
WWW.FKAUSTRALIA.COM
L21, 259 GEORGE STREET, SYDNEY
NEW SOUTH WALES 2000 AUSTRALIA
TELEPHONE: +61 2 8216 3500
FENDER KATSALEDIS (AUST) PTY LTD ACN 092 943 032

ISSUE PURPOSE DA - SUPPLEMENTARY DESIGN
REV. J

SOM
WWW.SOM.COM
224 S. MICHIGAN AVENUE, SUITE 1000
CHICAGO, IL 60604, USA
TELEPHONE: (312) 927-4673
SKIDMORE, OWINGS & MERRILL PTY LTD

DRAWING NO. DA-0997

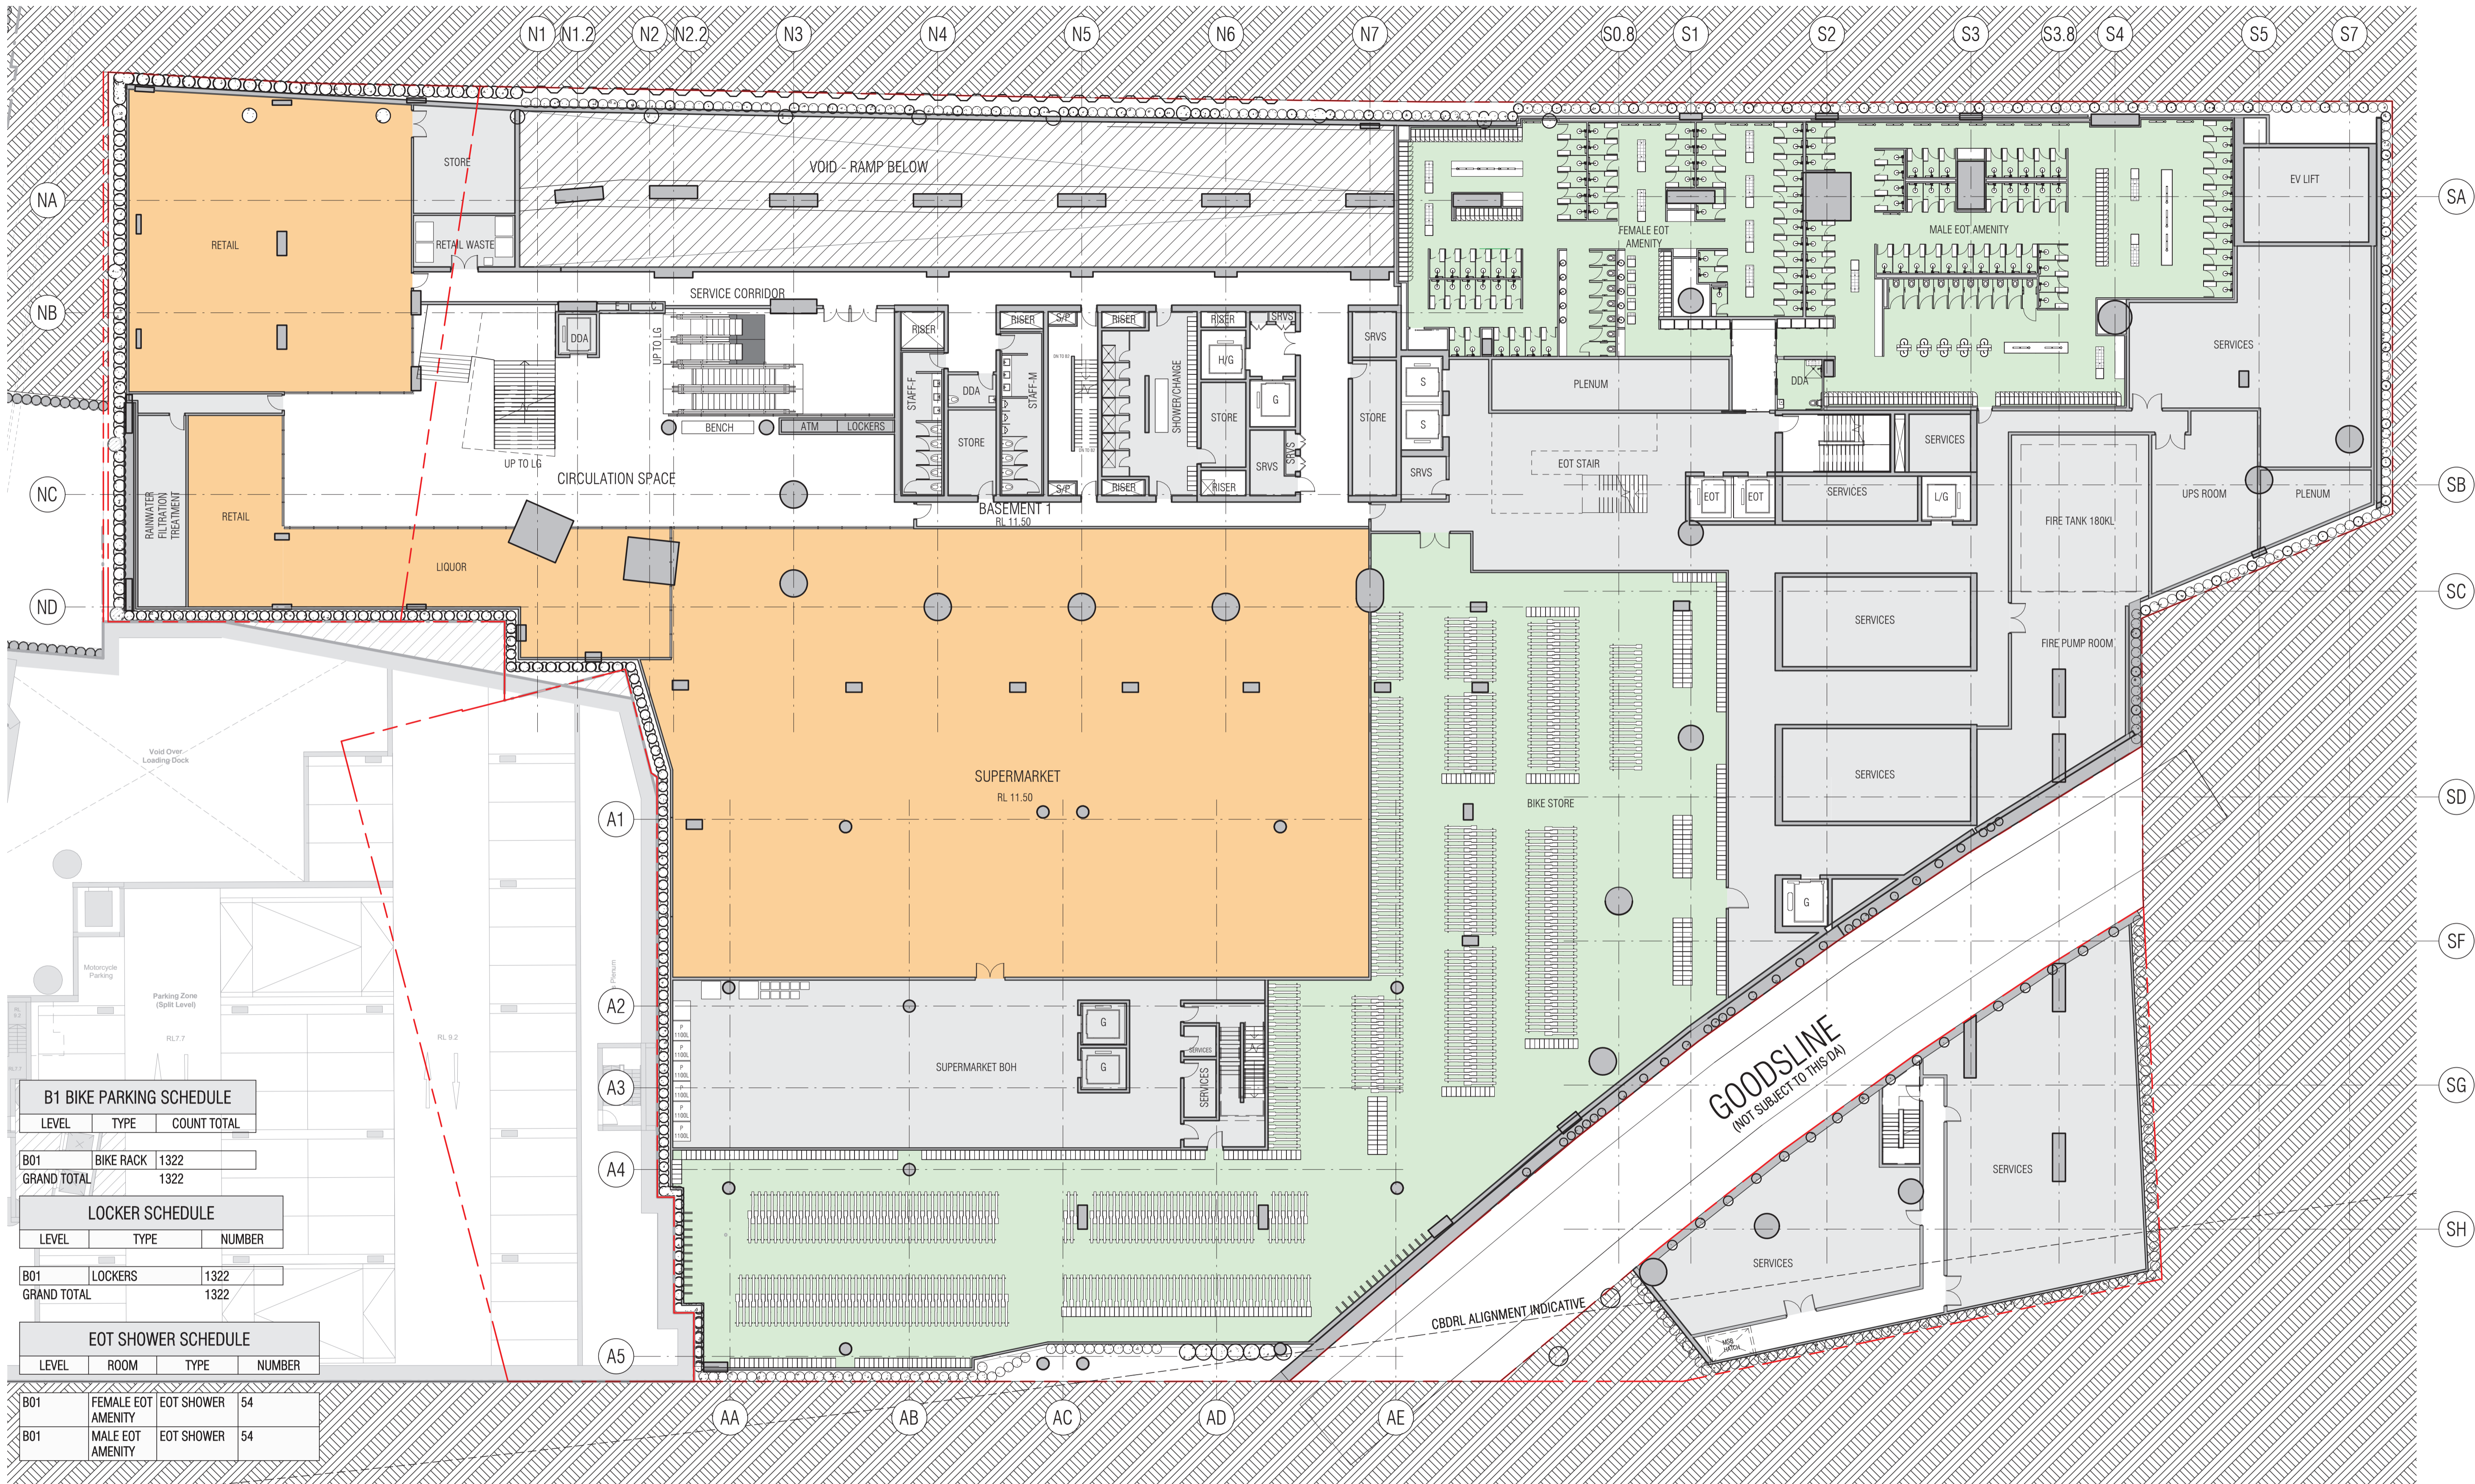

B1 BIKE PARKING SCHEDULE

LEVEL	TYPE	COUNT TOTAL
B01	BIKE RACK	1322
GRAND TOTAL		1322

LOCKER SCHEDULE

LEVEL	TYPE	NUMBER
B01	LOCKERS	1322
GRAND TOTAL		1322


EOT SHOWER SCHEDULE

LEVEL	ROOM	TYPE	NUMBER
B01	FEMALE EOT AMENITY	EOT SHOWER	54
B01	MALE EOT AMENITY	EOT SHOWER	54

208

BIM 360://CENTRAL PLACE SYDNEY/CPS-FKA-PB-XX-M3-A-0801.rvt

REVISION
J DA - SUPPLEMENTARY DESIGN 29/07/2022

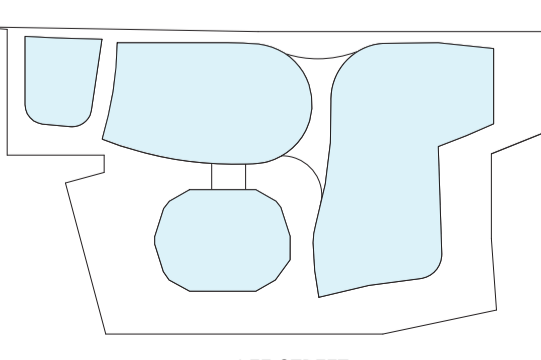


QUALITY ASSURANCE (FK IS A CERTIFIED COMPANY TO ISO 9001:2015)
THIS PROJECT IS SUBJECT TO THE FK QUALITY ASSURANCE SYSTEM
 SCHEMATIC DESIGN REVIEW FOR THIS PROJECT IS YET TO BE COMPLETED.
 DESIGN DEVELOPMENT REVIEW FOR THIS PROJECT IS YET TO BE COMPLETED.
 TENDER DOCUMENTATION REVIEW FOR THIS PROJECT IS YET TO BE COMPLETED.

NOTES
THIS DRAWING IS COPYRIGHT AND SHALL REMAIN THE PROPERTY OF FENDER KATSLIDIS (AUST) PTY LTD - SKIDMORE, OWINGS & MERRILL PTY LTD CHECK AND VERIFY ALL DIMENSIONS ON SITE PRIOR TO COMMENCING WORK. DRAWING TO BE READ IN CONJUNCTION WITH ALL OTHER CONTRACT DOCUMENTS. DO NOT SCALE DRAWINGS. USE FIGURED DIMENSIONS ONLY. SEEK CLARIFICATION OF INCONSISTENCIES/CONFLICTS.

DRAWN SF JJ CM
CHECKED C.BAUDIN
JOB NO. 19172
SCALE 1 : 200@A1

PROJECT
CENTRAL PLACE SYDNEY
14-30 LEE STREET, HAYMARKET
SYDNEY NSW 2000

DRAWING TITLE
BASEMENT 1 FLOOR PLAN

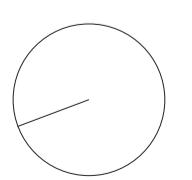

FENDER KATSLIDIS
WWW.FKAUSTRALIA.COM
L21, 259 GEORGE STREET, SYDNEY
NEW SOUTH WALES 2000 AUSTRALIA
TELEPHONE: +61 2 8216 3500
FENDER KATSLIDIS (AUST) PTY LTD ACN 092 943 032

ISSUE PURPOSE DA - SUPPLEMENTARY DESIGN
REV. J

SOM
WWW.SOM.COM
224 S. MICHIGAN AVENUE, SUITE 1000
CHICAGO, IL 60604, USA
TELEPHONE: (312) 927-4673
SKIDMORE, OWINGS & MERRILL PTY LTD

DRAWING NO. DA-0998



209

BIM 360://CENTRAL PLACE SYDNEY/CPS-FKA-PB-XX-M3-A-0801.rvt

REVISION
 J DA - SUPPLEMENTARY DESIGN 29/07/2022



QUALITY ASSURANCE (FK IS A CERTIFIED COMPANY TO ISO 9001:2015)
 THIS PROJECT IS SUBJECT TO THE FK QUALITY ASSURANCE SYSTEM
 SCHEMATIC DESIGN REVIEW FOR THIS PROJECT IS YET TO BE COMPLETED.
 DESIGN DEVELOPMENT REVIEW FOR THIS PROJECT IS YET TO BE COMPLETED.
 TENDER DOCUMENTATION REVIEW FOR THIS PROJECT IS YET TO BE COMPLETED.

NOTES
 THIS DRAWING IS COPYRIGHT AND SHALL REMAIN THE PROPERTY OF FENDER KATSALIDIS (AUST) PTY LTD - SKIDMORE, OWINGS & MERRILL PTY LTD CHECK AND VERIFY ALL DIMENSIONS ON SITE PRIOR TO COMMENCING WORK. DRAWING TO BE READ IN CONJUNCTION WITH ALL OTHER CONTRACT DOCUMENTS. DO NOT SCALE DRAWINGS. USE FIGURED DIMENSIONS ONLY. SEEK CLARIFICATION OF INCONSISTENCIES/CONFLICTS.

DRAWN SF JJ CM
CHECKED C.BAUDIN
JOB NO. 19172
SCALE 1 : 200@A1

PROJECT
 CENTRAL PLACE SYDNEY
 14-30 LEE STREET, HAYMARKET
 SYDNEY NSW 2000


DRAWING TITLE
 LOWER GROUND - DEVELOPMENT SCENARIO - DAY 1

FENDER KATSALIDIS
 WWW.FKAUSTRALIA.COM
 L21, 259 GEORGE STREET, SYDNEY
 NEW SOUTH WALES 2000 AUSTRALIA
 TELEPHONE: +61 2 8216 3500
 FENDER KATSALIDIS (AUST) PTY LTD ACN 092 943 032

ISSUE PURPOSE
 DA - SUPPLEMENTARY DESIGN

SOM
 WWW.SOM.COM
 224 S. MICHIGAN AVENUE, SUITE 1000
 CHICAGO, IL 60604, USA
 TELEPHONE: (312) 927-4673
 SKIDMORE, OWINGS & MERRILL PTY LTD

DRAWING NO.
 DA-0999

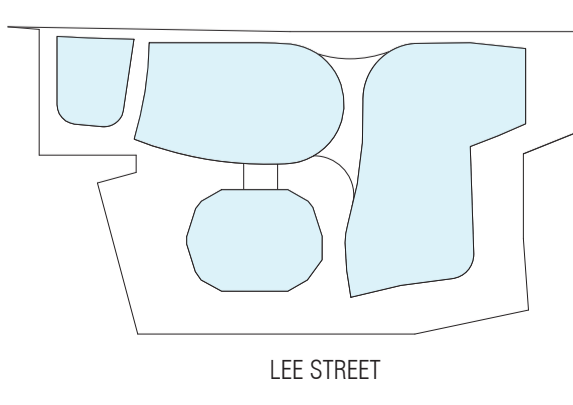




UG BIKE PARKING SCHEDULE		
LEVEL	TYPE	NUMBER
LUG	VISITOR	96
GRAND TOTAL		96

210

BIM 360://CENTRAL PLACE SYDNEY/CPS-FKA-PB-XX-M3-A-0801.rvt

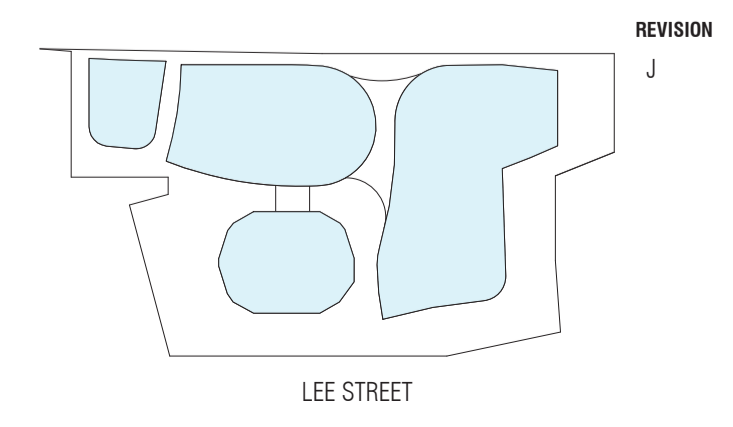

REVISION
J DA - SUPPLEMENTARY DESIGN 29/07/2022



QUALITY ASSURANCE (FK IS A CERTIFIED COMPANY TO ISO 9001:2015)
THIS PROJECT IS SUBJECT TO THE FK QUALITY ASSURANCE SYSTEM
 SCHEMATIC DESIGN REVIEW FOR THIS PROJECT IS YET TO BE COMPLETED.
 DESIGN DEVELOPMENT REVIEW FOR THIS PROJECT IS YET TO BE COMPLETED.
 TENDER DOCUMENTATION REVIEW FOR THIS PROJECT IS YET TO BE COMPLETED.

NOTES
THIS DRAWING IS COPYRIGHT AND SHALL REMAIN THE PROPERTY OF FENDER KATSAIDIS (AUST) PTY LTD - SKIDMORE, OWINGS & MERRILL PTY LTD CHECK AND VERIFY ALL DIMENSIONS ON SITE PRIOR TO COMMENCING WORK. DRAWING TO BE READ IN CONJUNCTION WITH ALL OTHER CONTRACT DOCUMENTS. DO NOT SCALE DRAWINGS. USE FIGURED DIMENSIONS ONLY. SEEK CLARIFICATION OF INCONSISTENCIES/CONFLICTS.

DRAWN SF JJ CM **CHECKED** C.BAUDIN **JOB NO.** 19172 **SCALE** 1 : 200@A1

PROJECT
CENTRAL PLACE SYDNEY
14-30 LEE STREET, HAYMARKET
SYDNEY NSW 2000


DRAWING TITLE
UPPER GROUND - DEVELOPMENT SCENARIO - DAY 1

FENDER KATSAIDIS
WWW.FKAUSTRALIA.COM
L21, 259 GEORGE STREET, SYDNEY
NEW SOUTH WALES 2000 AUSTRALIA
TELEPHONE: +61 2 8216 3500
FENDER KATSAIDIS (AUST) PTY LTD ACN 092 943 032

ISSUE PURPOSE
DA - SUPPLEMENTARY DESIGN


SOM
WWW.SOM.COM
224 S. MICHIGAN AVENUE, SUITE 1000
CHICAGO, IL 60604, USA
TELEPHONE: (312) 927-4673
SKIDMORE, OWINGS & MERRILL PTY LTD

DRAWING NO.
DA-1000

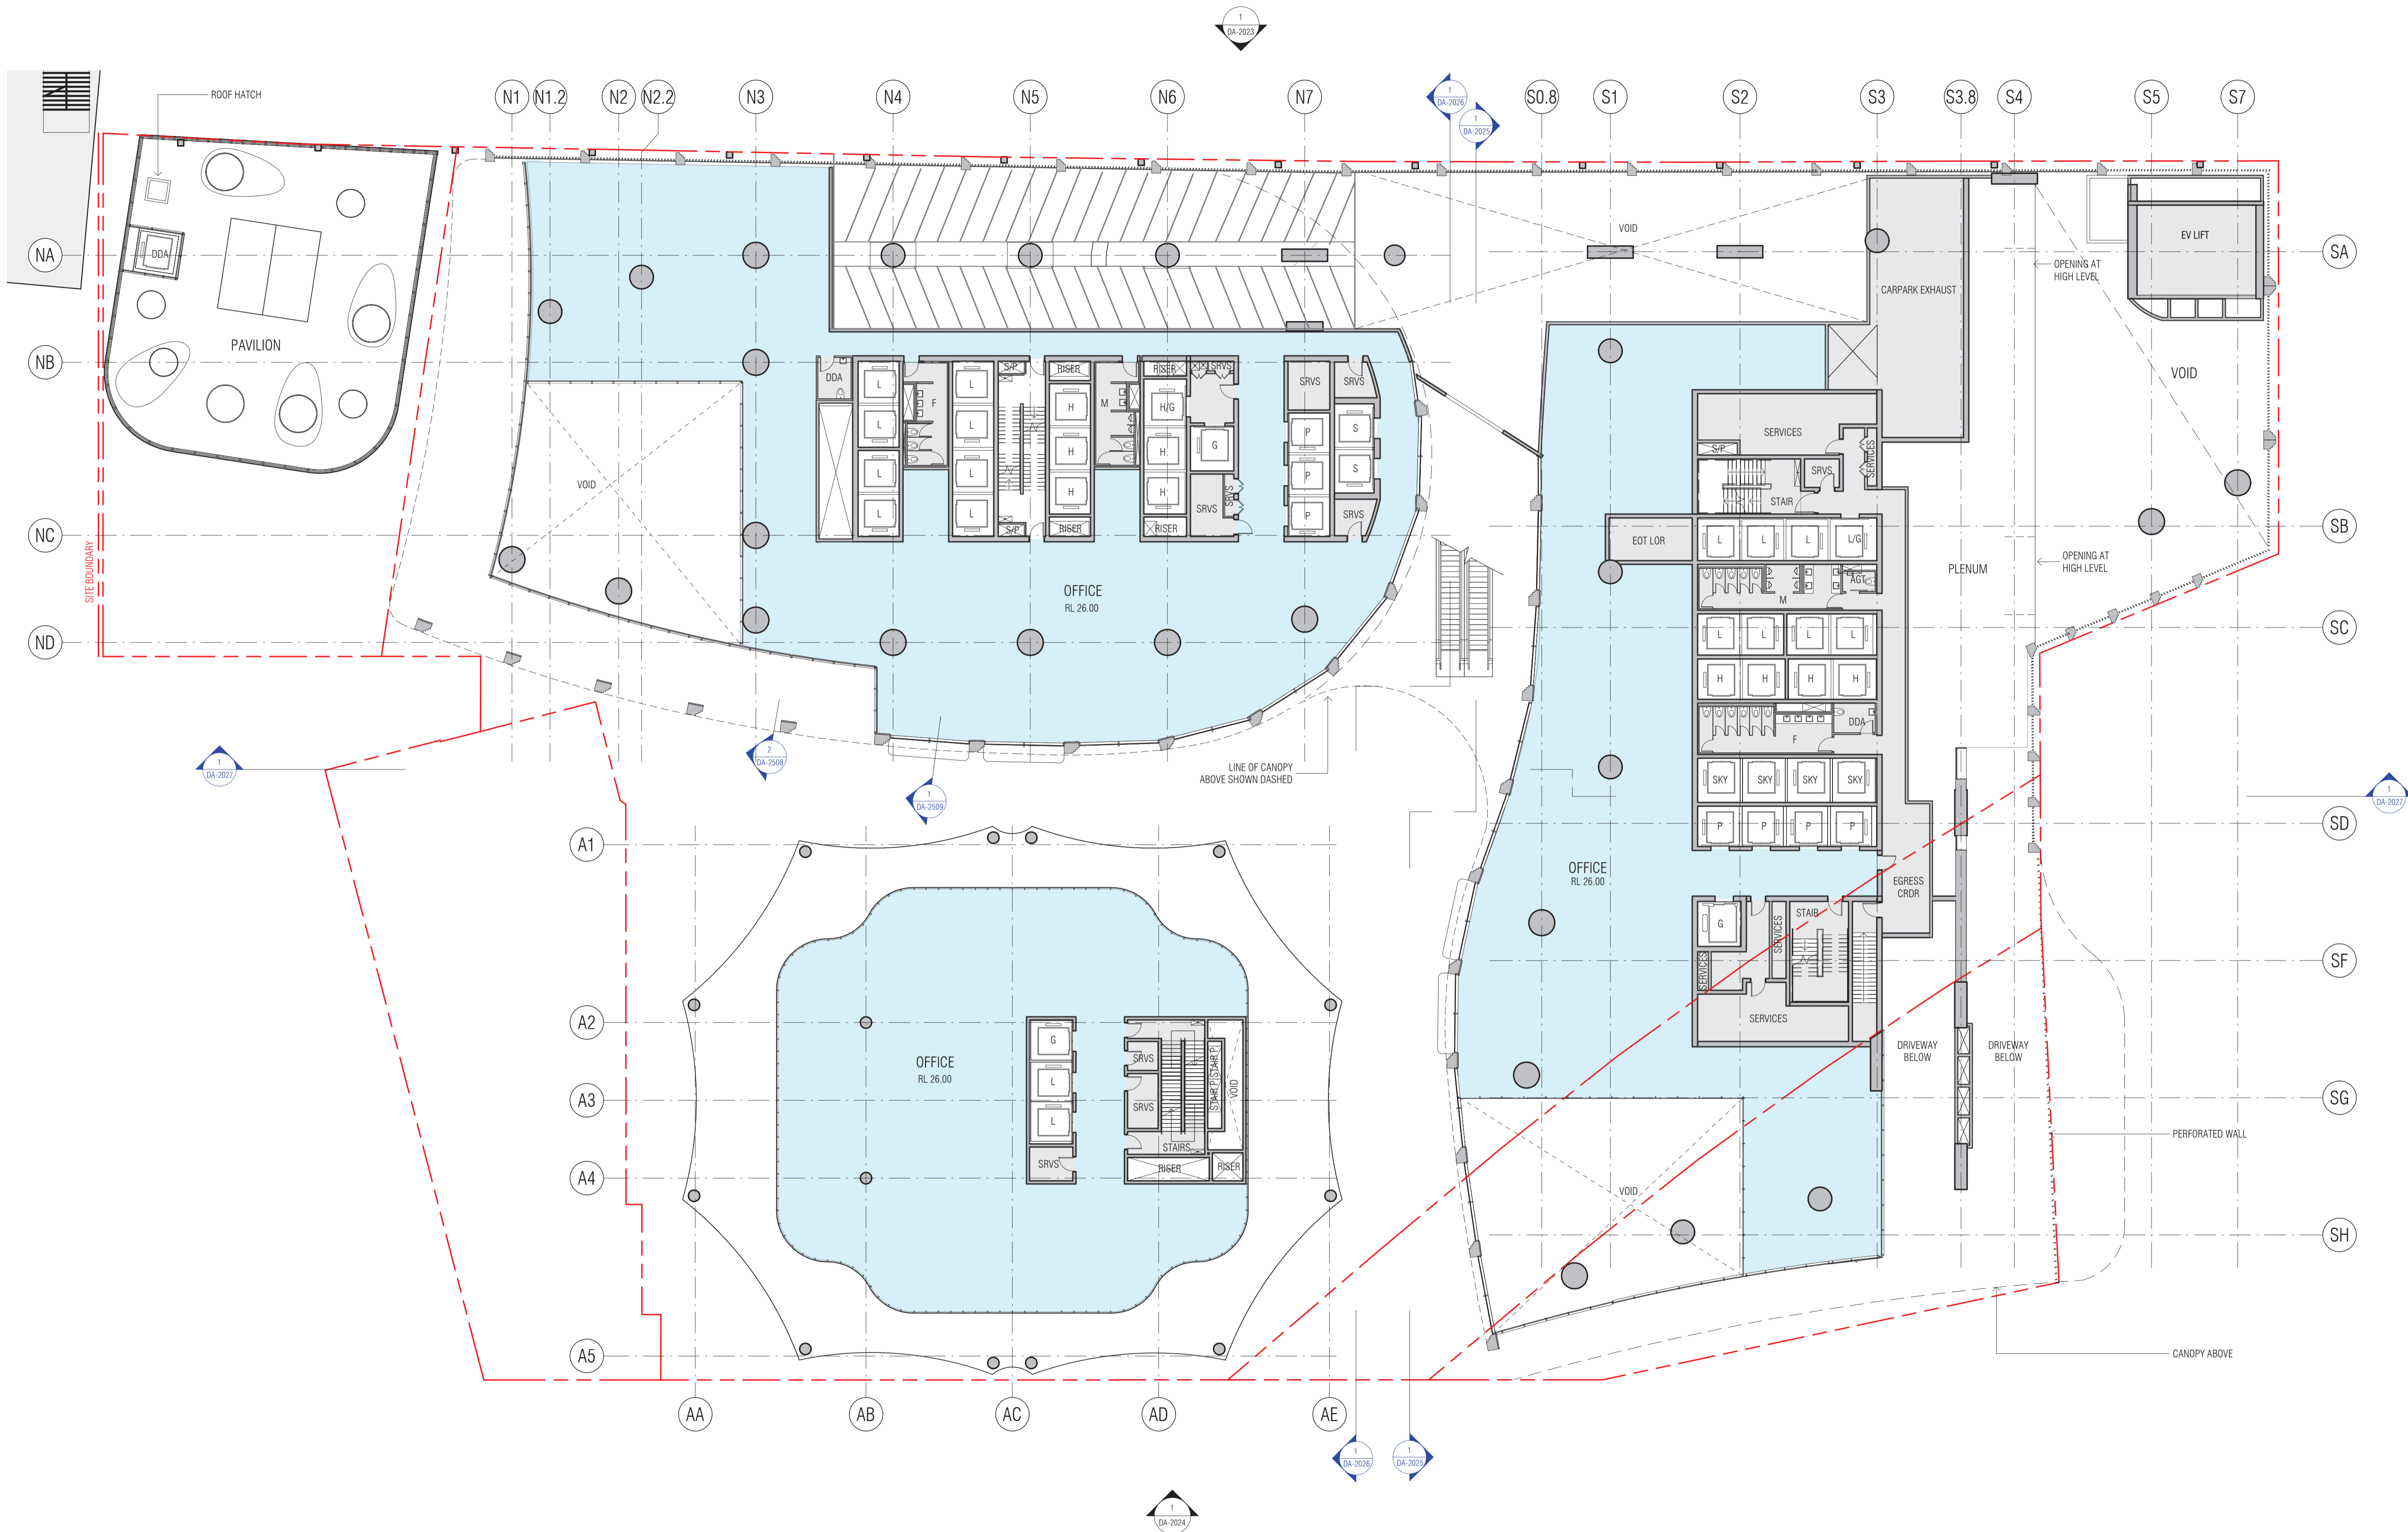

211

BIM 360://CENTRAL PLACE SYDNEY/CPS-FKA-PB-XX-M3-A-0801.rvt

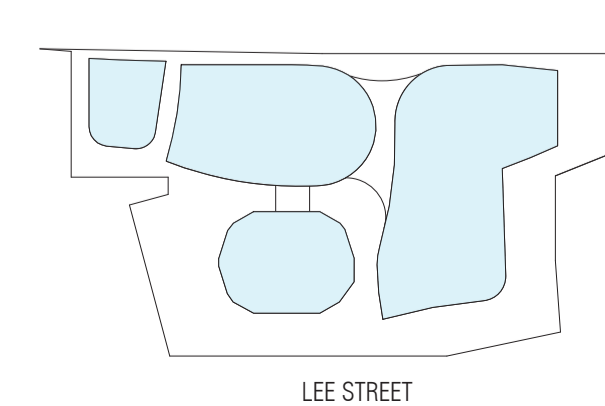

REVISION	DATE	DESCRIPTION
J	29/07/2022	DA - SUPPLEMENTARY DESIGN



QUALITY ASSURANCE (FK IS A CERTIFIED COMPANY TO ISO 9001:2015)
 THIS PROJECT IS SUBJECT TO THE FK QUALITY ASSURANCE SYSTEM
 SCHEMATIC DESIGN REVIEW FOR THIS PROJECT IS YET TO BE COMPLETED.
 DESIGN DEVELOPMENT REVIEW FOR THIS PROJECT IS YET TO BE COMPLETED.
 TENDER DOCUMENTATION REVIEW FOR THIS PROJECT IS YET TO BE COMPLETED.

NOTES
 THIS DRAWING IS COPYRIGHT AND SHALL REMAIN THE PROPERTY OF FENDER KATSAIDIS (AUST) PTY LTD - SKIDMORE, OWINGS & MERRILL PTY LTD CHECK AND VERIFY ALL DIMENSIONS ON SITE PRIOR TO COMMENCING WORK. DRAWING TO BE READ IN CONJUNCTION WITH ALL OTHER CONTRACT DOCUMENTS. DO NOT SCALE DRAWINGS. USE FIGURED DIMENSIONS ONLY. SEEK CLARIFICATION OF INCONSISTENCIES/ CONFLICTS.

DRAWN	CHECKED	JOB NO.	SCALE
SF JJ CM	C.BAUDIN	19172	1 : 200@A1

PROJECT
 CENTRAL PLACE SYDNEY
 14-30 LEE STREET, HAYMARKET
 SYDNEY NSW 2000


FENDER KATSAIDIS
 WWW.FKAUSTRALIA.COM
 L21, 259 GEORGE STREET, SYDNEY
 NEW SOUTH WALES 2000 AUSTRALIA
 TELEPHONE: +61 2 8216 3500
 FENDER KATSAIDIS (AUST) PTY LTD ACN 092 943 032

SOM
 WWW.SOM.COM
 224 S. MICHIGAN AVENUE, SUITE 1000
 CHICAGO, IL 60604, USA
 TELEPHONE: (312) 927-4673
 SKIDMORE, OWINGS & MERRILL PTY LTD

DRAWING TITLE
 LEVEL 01 FLOOR PLAN - DAY 1 SCENARIO

ISSUE PURPOSE
 DA - SUPPLEMENTARY DESIGN

DRAWING NO.
 DA-1001

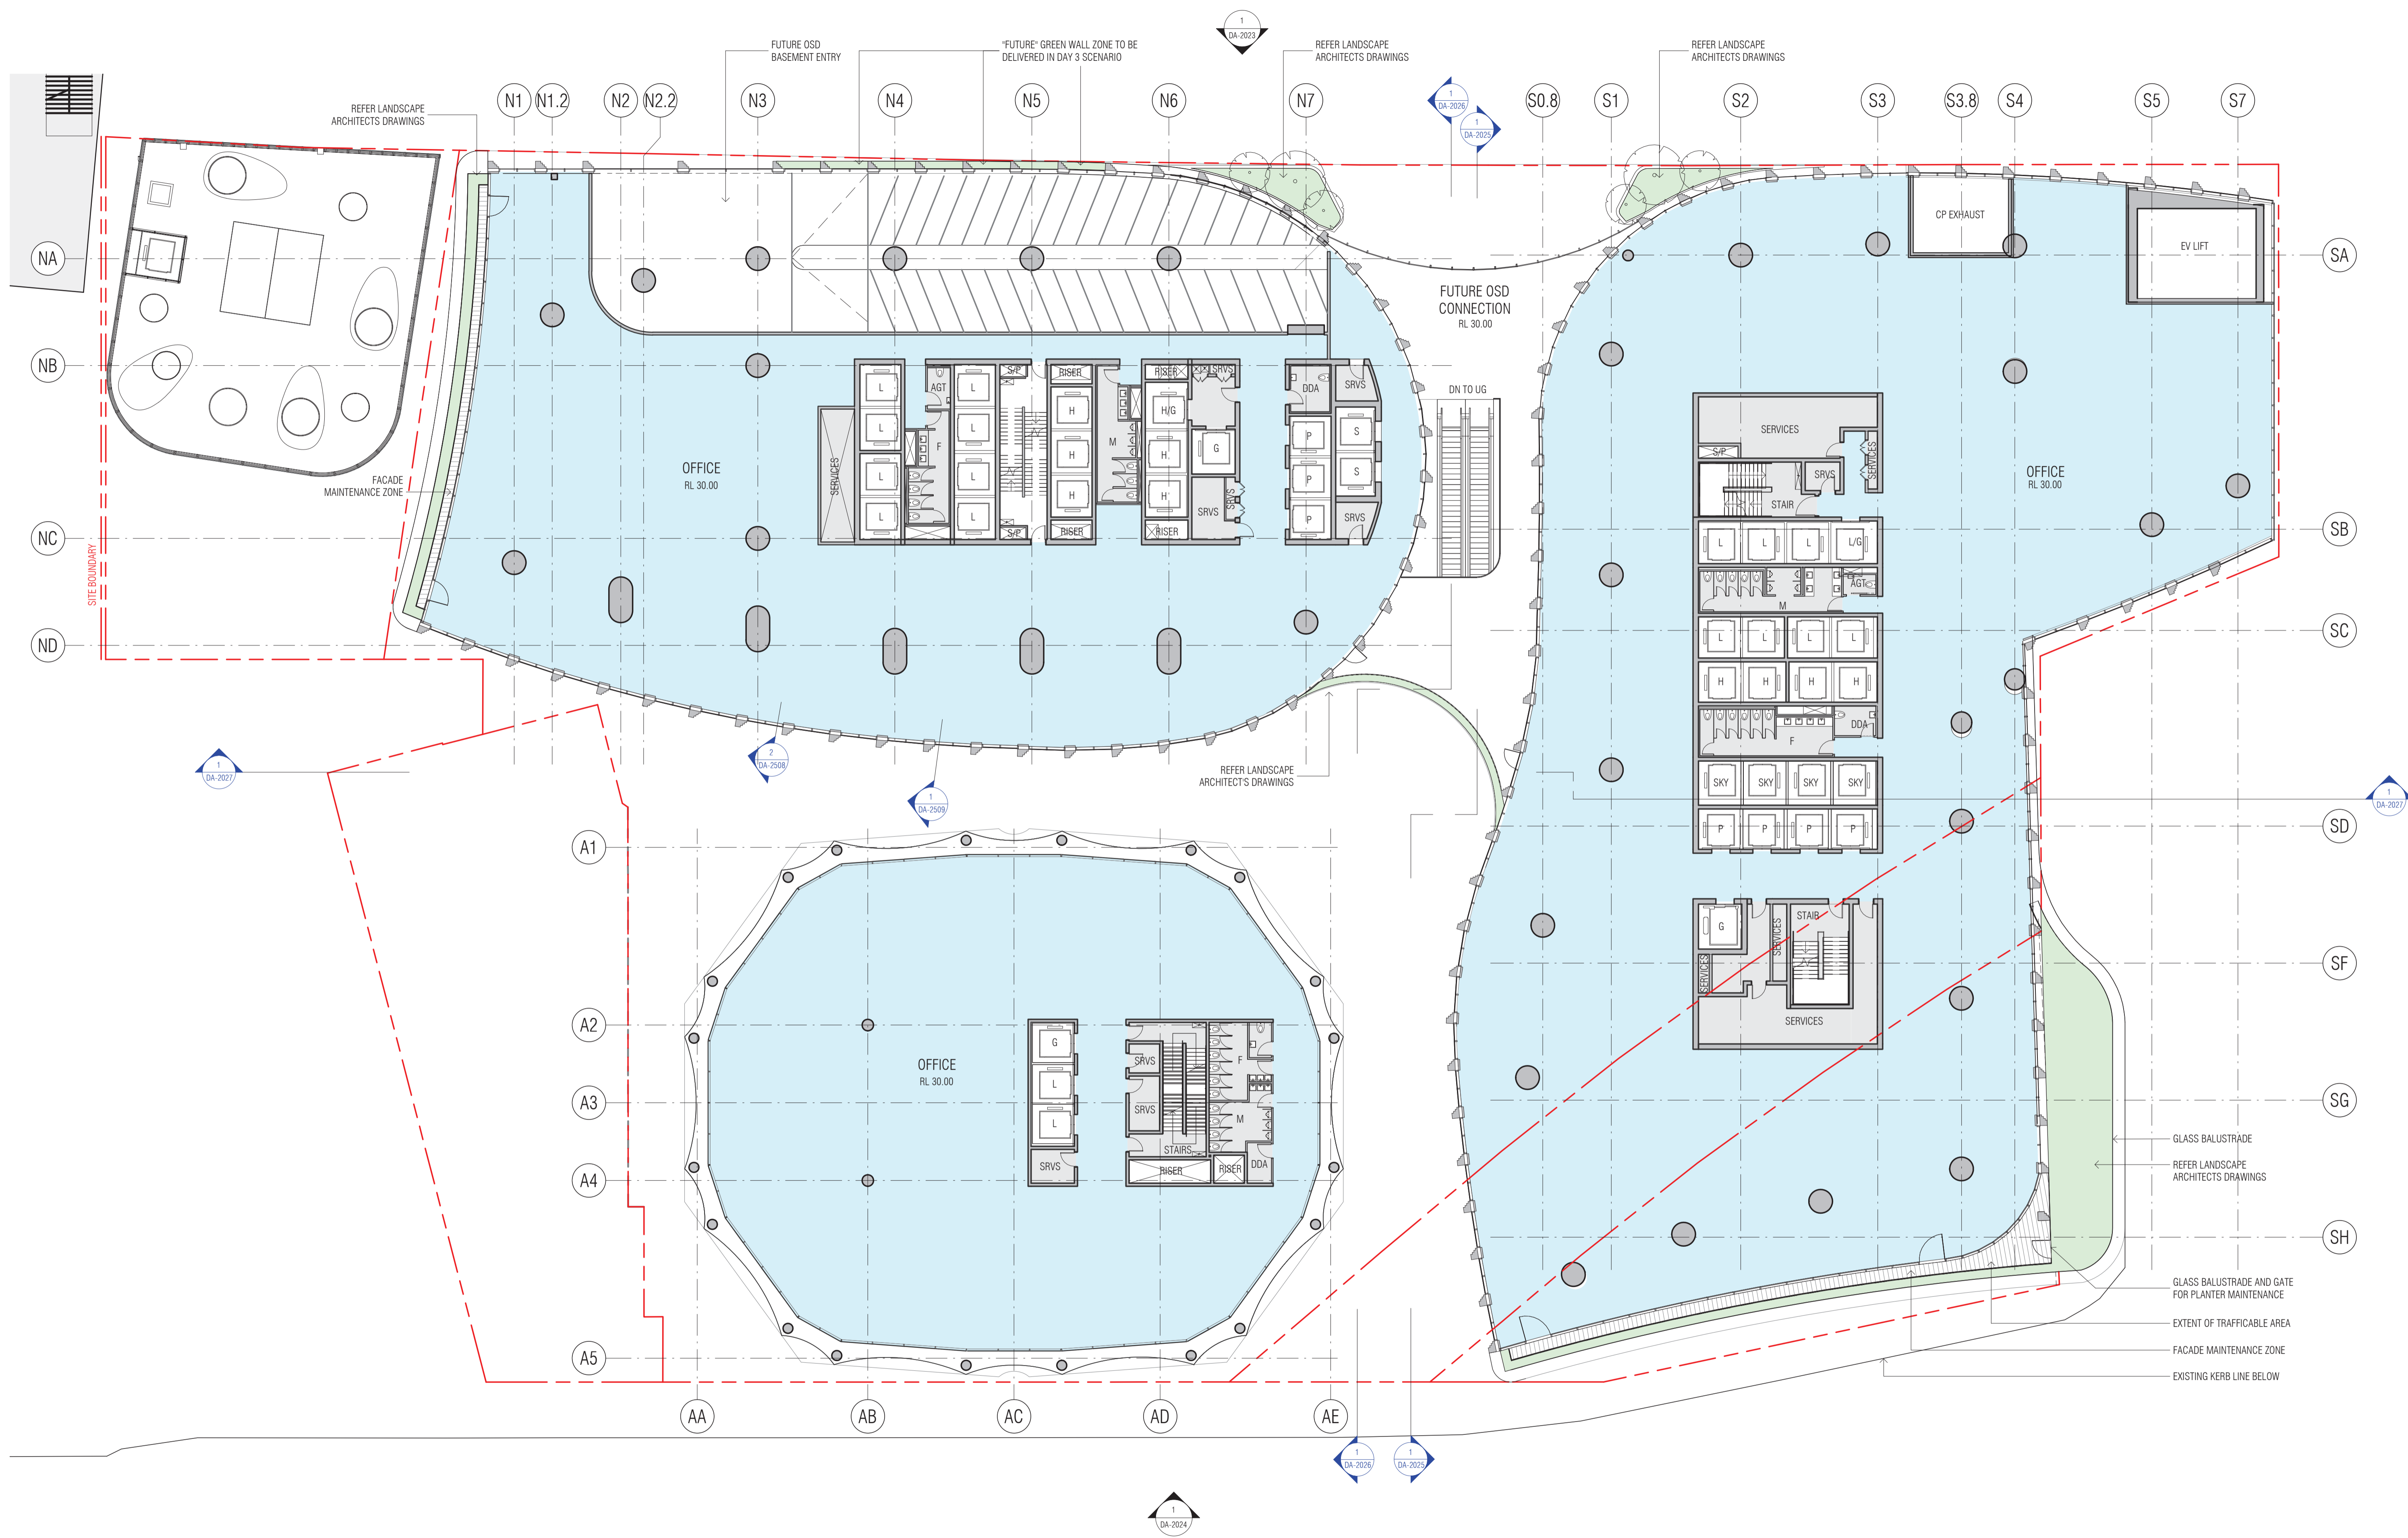

BIM 360://CENTRAL PLACE SYDNEY/CPS-FKA-PB-XX-M3-A-0801.rvt

REVISION
 J DA - SUPPLEMENTARY DESIGN 29/07/2022



QUALITY ASSURANCE (FK IS A CERTIFIED COMPANY TO ISO 9001:2015)
 THIS PROJECT IS SUBJECT TO THE FK QUALITY ASSURANCE SYSTEM
 SCHEMATIC DESIGN REVIEW FOR THIS PROJECT IS YET TO BE COMPLETED.
 DESIGN DEVELOPMENT REVIEW FOR THIS PROJECT IS YET TO BE COMPLETED.
 TENDER DOCUMENTATION REVIEW FOR THIS PROJECT IS YET TO BE COMPLETED.

NOTES
 THIS DRAWING IS COPYRIGHT AND SHALL REMAIN THE PROPERTY OF FENDER KATSAIDIS (AUST) PTY LTD - SKIDMORE, OWINGS & MERRILL PTY LTD CHECK AND VERIFY ALL DIMENSIONS ON SITE PRIOR TO COMMENCING WORK. DRAWING TO BE READ IN CONJUNCTION WITH ALL OTHER CONTRACT DOCUMENTS. DO NOT SCALE DRAWINGS. USE FIGURED DIMENSIONS ONLY. SEEK CLARIFICATION OF INCONSISTENCIES/CONFLICTS.

DRAWN SF JJ CM
CHECKED C.BAUDIN
JOB NO. 19172
SCALE 1 : 200@A1

PROJECT
 CENTRAL PLACE SYDNEY
 14-30 LEE STREET, HAYMARKET
 SYDNEY NSW 2000

DRAWING TITLE
 LEVEL 02 FLOOR PLAN - DAY 1 SCENARIO


FENDER KATSAIDIS
 WWW.FKAUSTRALIA.COM
 L21, 259 GEORGE STREET, SYDNEY
 NEW SOUTH WALES 2000 AUSTRALIA
 TELEPHONE: +61 2 8216 3500
 FENDER KATSAIDIS (AUST) PTY LTD ACN 092 943 032


ISSUE PURPOSE
 DA - SUPPLEMENTARY DESIGN

REV.
 J

SOM
 WWW.SOM.COM
 224 S. MICHIGAN AVENUE, SUITE 1000
 CHICAGO, IL 60604, USA
 TELEPHONE: (312) 927-4673
 SKIDMORE, OWINGS & MERRILL PTY LTD

DRAWING NO.
 DA-1002

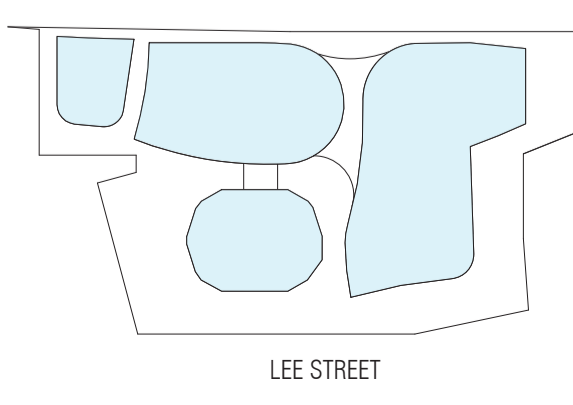

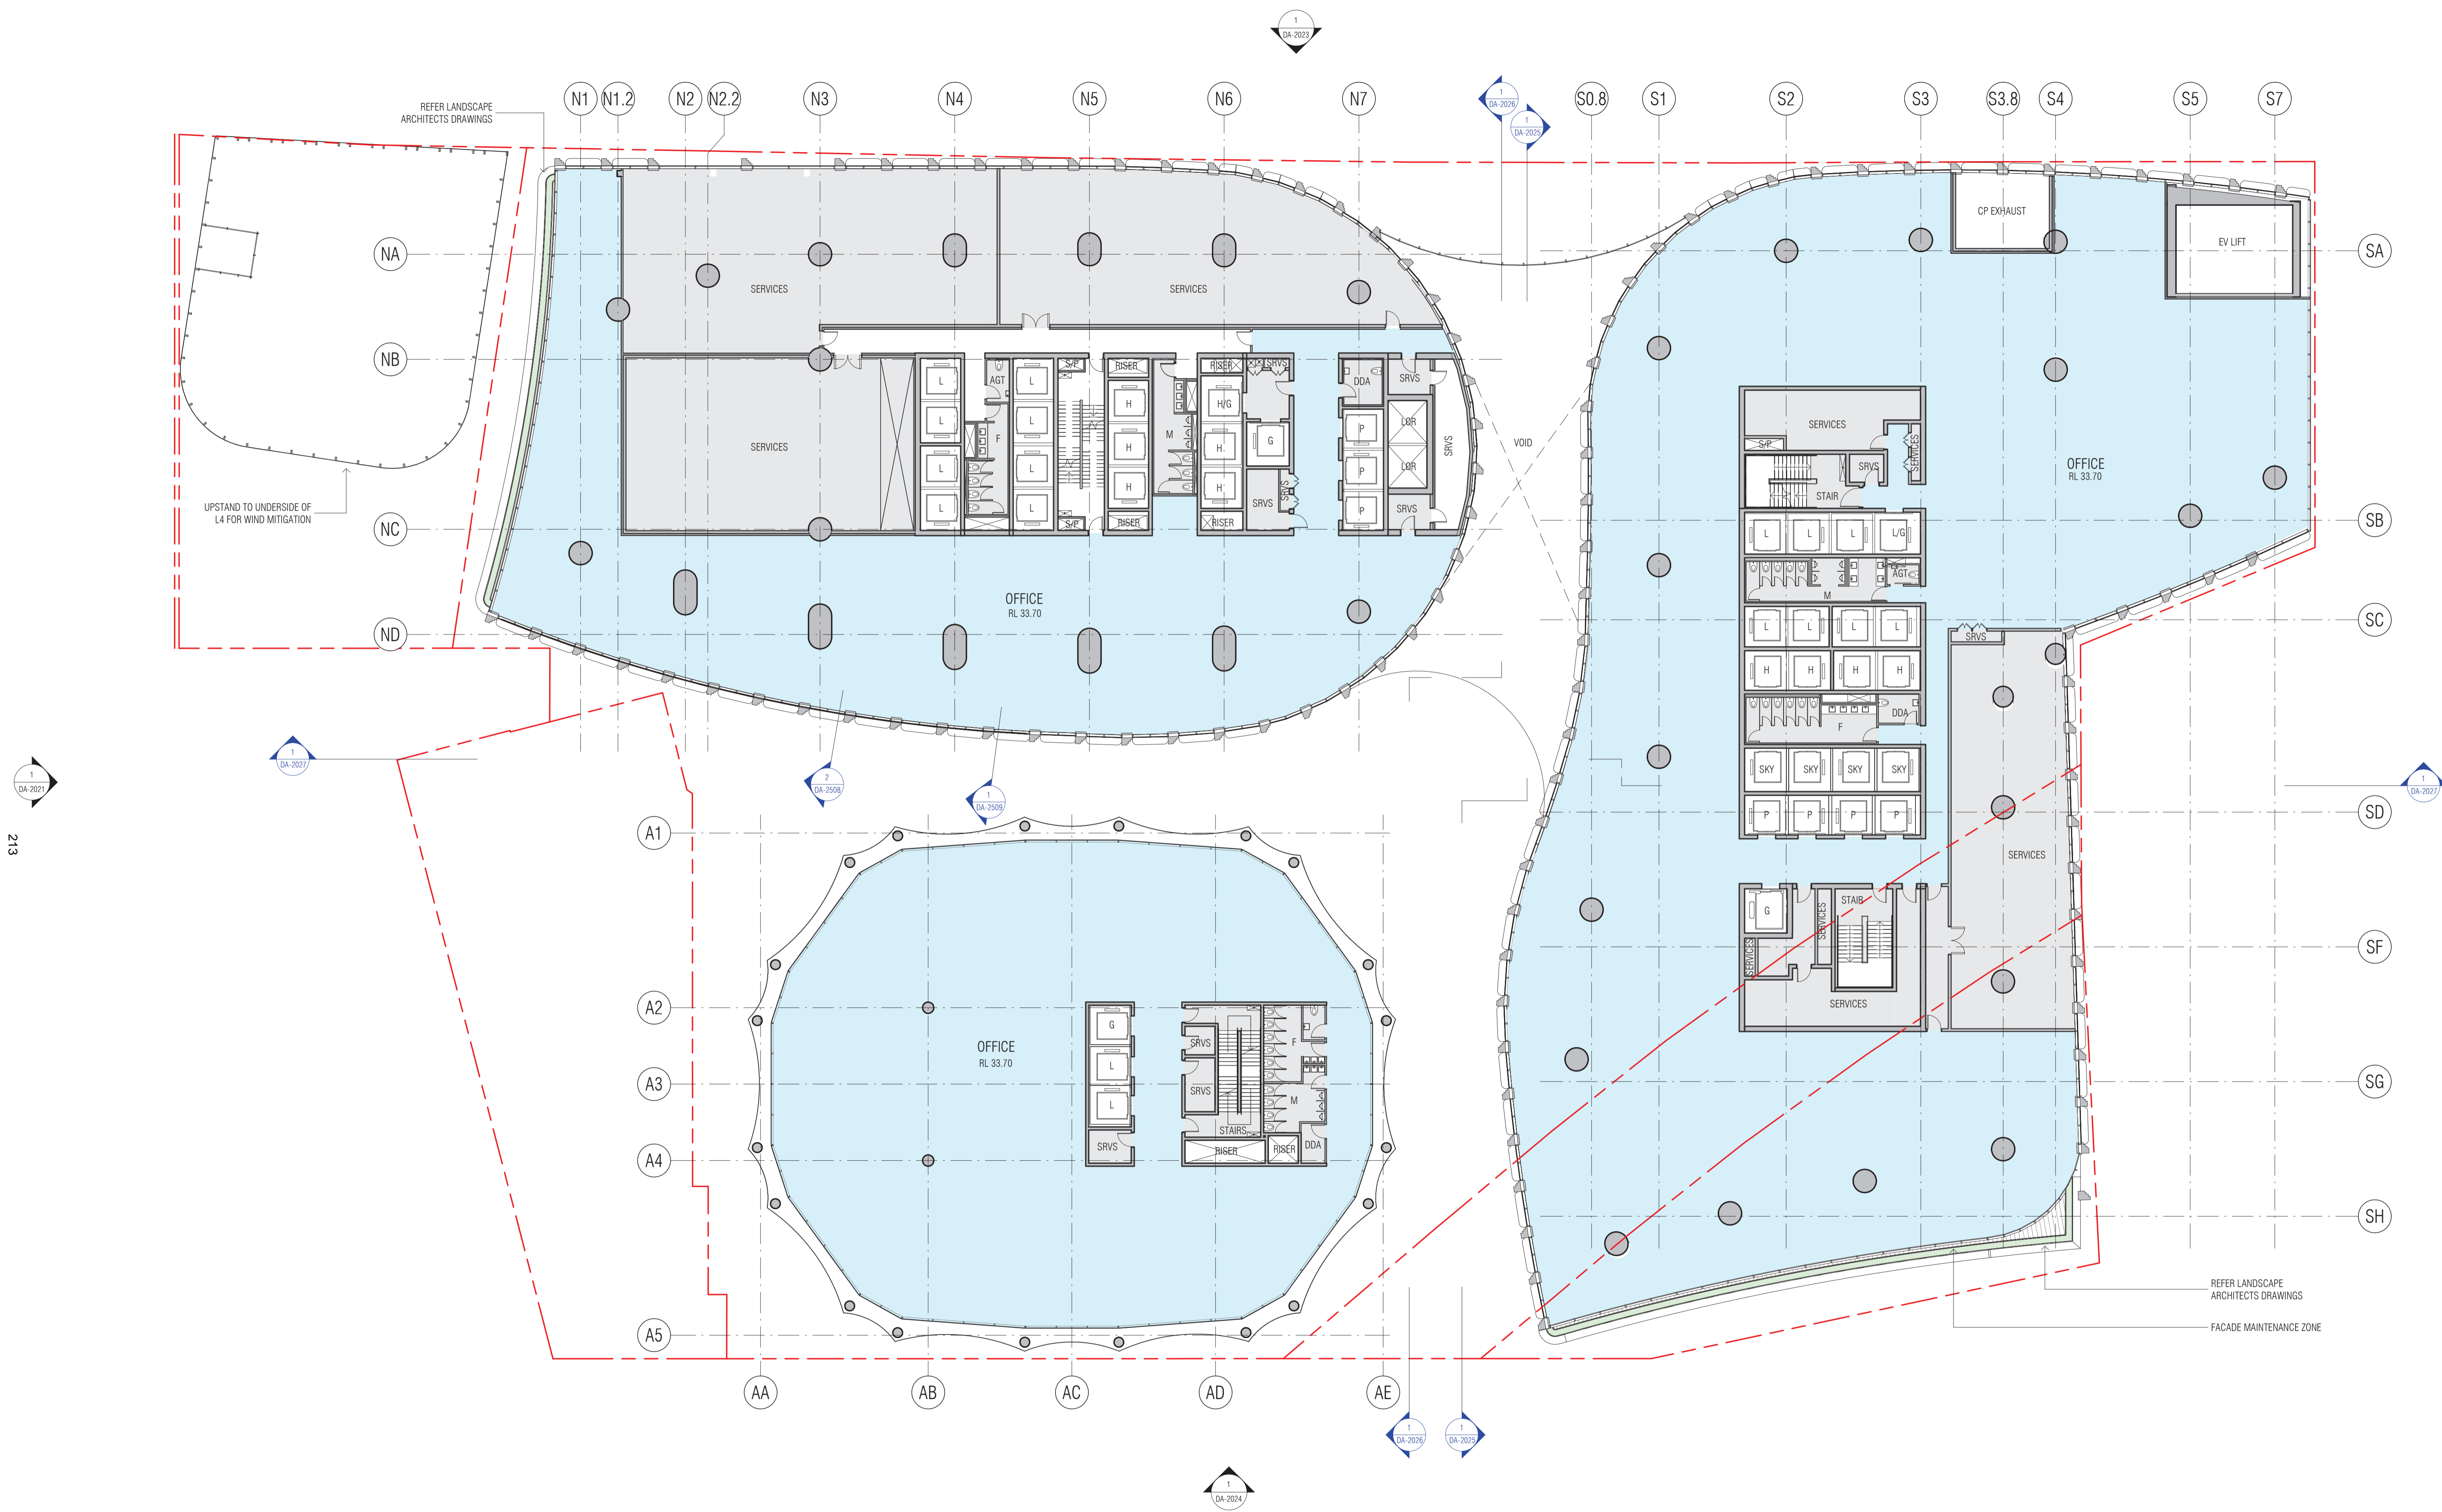

213

BIM 360://CENTRAL PLACE SYDNEY/CPS-FKA-PB-XX-M3-A-0801.rvt

REVISION	DATE	DESCRIPTION
J	29/07/2022	DA - SUPPLEMENTARY DESIGN



QUALITY ASSURANCE (FK IS A CERTIFIED COMPANY TO ISO 9001:2015)
 THIS PROJECT IS SUBJECT TO THE FK QUALITY ASSURANCE SYSTEM
 SCHEMATIC DESIGN REVIEW FOR THIS PROJECT IS YET TO BE COMPLETED.
 DESIGN DEVELOPMENT REVIEW FOR THIS PROJECT IS YET TO BE COMPLETED.
 TENDER DOCUMENTATION REVIEW FOR THIS PROJECT IS YET TO BE COMPLETED.


NOTES
 THIS DRAWING IS COPYRIGHT AND SHALL REMAIN THE PROPERTY OF FENDER KATSLIDIS (AUST) PTY LTD - SKIDMORE, OWINGS & MERRILL PTY LTD CHECK AND VERIFY ALL DIMENSIONS ON SITE PRIOR TO COMMENCING WORK. DRAWING TO BE READ IN CONJUNCTION WITH ALL OTHER CONTRACT DOCUMENTS. DO NOT SCALE DRAWINGS. USE FIGURED DIMENSIONS ONLY. SEEK CLARIFICATION OF INCONSISTENCIES/ CONFLICTS.

IF THIS DRAWING IS STAMPED 'UNCONTROLLED COPY' THEN IT IS TO BE CONSIDERED A DRAFT, SUBJECT TO REVISION WITHOUT NOTICE

DRAWN	CHECKED	JOB NO.	SCALE
SF JJ CM	C.BAUDIN	19172	1 : 200@A1

PROJECT
 CENTRAL PLACE SYDNEY
 14-30 LEE STREET, HAYMARKET
 SYDNEY NSW 2000

DRAWING TITLE
 LEVEL 03 FLOOR PLAN

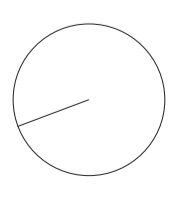


FENDER KATSLIDIS
 WWW.FKAUSTRALIA.COM
 L21, 259 GEORGE STREET, SYDNEY
 NEW SOUTH WALES 2000 AUSTRALIA
 TELEPHONE: +61 2 8216 3500
 FENDER KATSLIDIS (AUST) PTY LTD ACN 092 943 032


ISSUE PURPOSE
 DA - SUPPLEMENTARY DESIGN

SOM
 WWW.SOM.COM
 224 S. MICHIGAN AVENUE, SUITE 1000
 CHICAGO, IL 60604, USA
 TELEPHONE: (312) 927-4673
 SKIDMORE, OWINGS & MERRILL PTY LTD

DRAWING NO.
 DA-1003

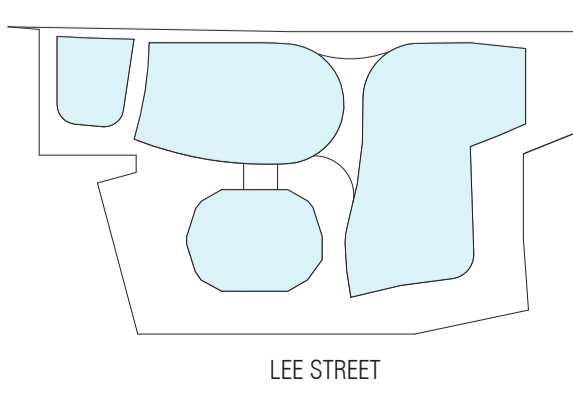

LEE STREET

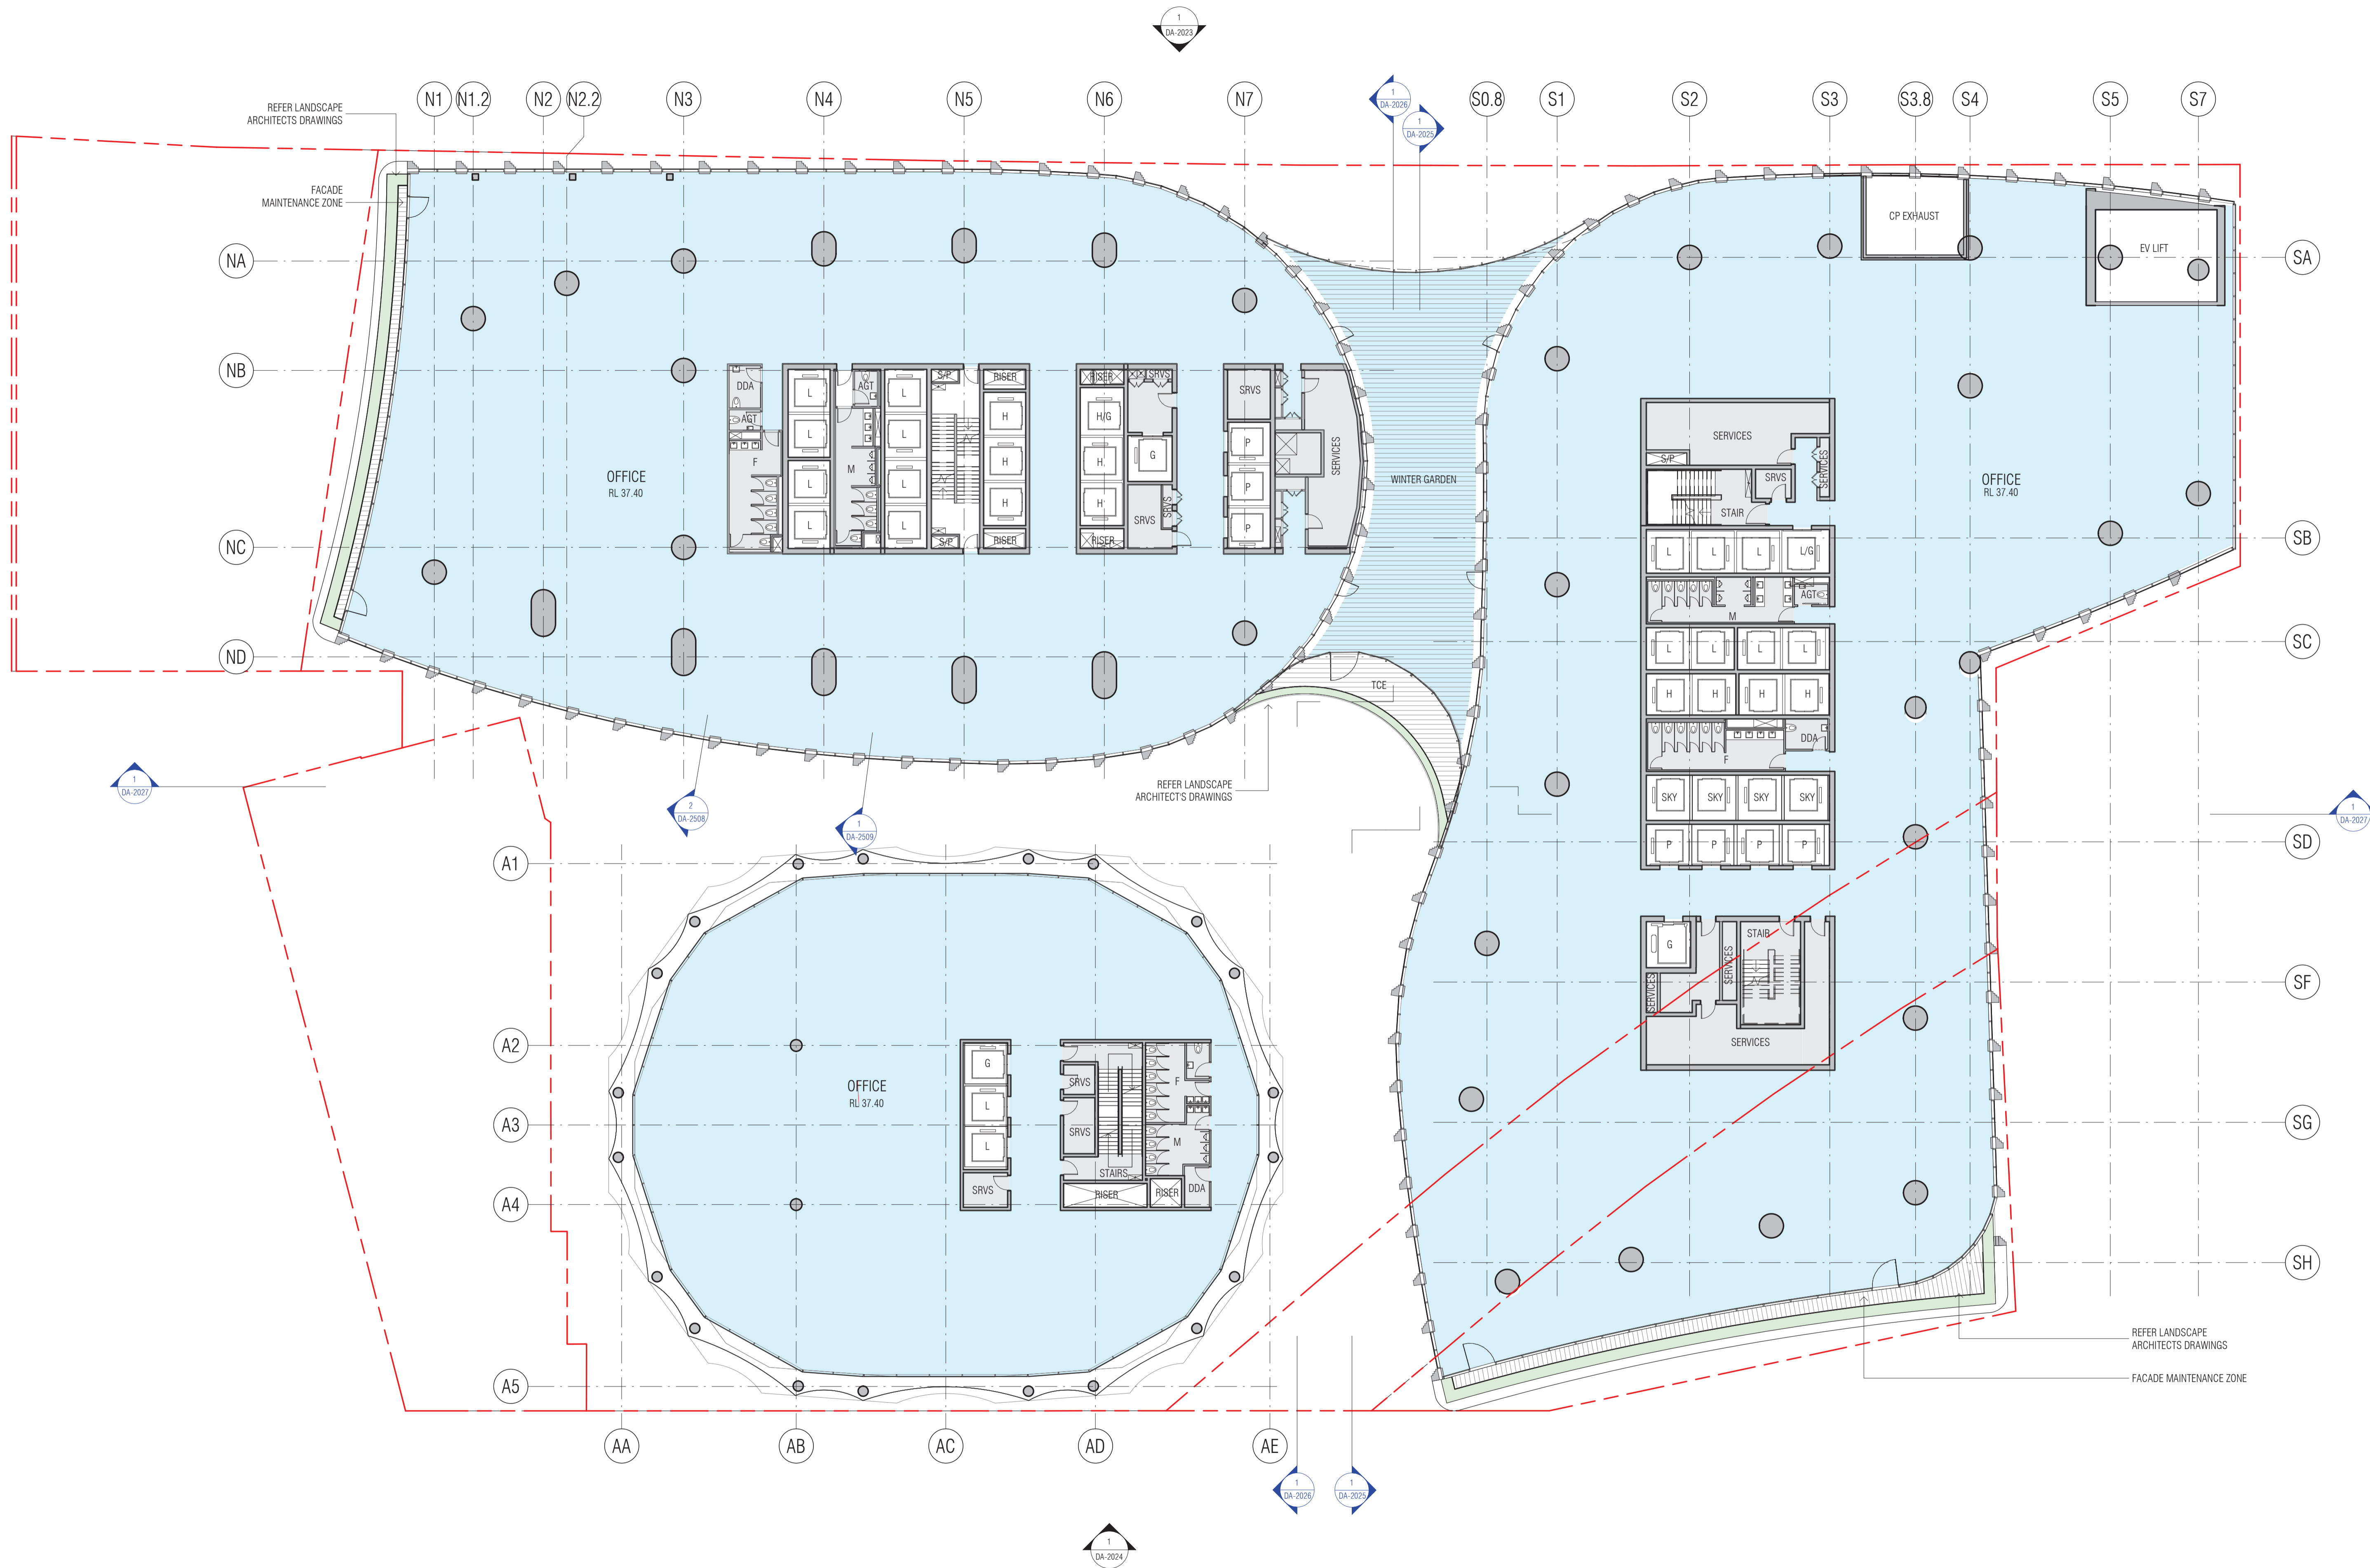

214

BIM 360://CENTRAL PLACE SYDNEY/CPS-FKA-PB-XX-M3-A-0801.rvt

REVISION	DATE	DESCRIPTION
J	29/07/2022	DA - SUPPLEMENTARY DESIGN



Edition Office Central Place Sydney

QUALITY ASSURANCE (FK IS A CERTIFIED COMPANY TO ISO 9001:2015)
 THIS PROJECT IS SUBJECT TO THE FK QUALITY ASSURANCE SYSTEM
 SCHEMATIC DESIGN REVIEW FOR THIS PROJECT IS YET TO BE COMPLETED.
 DESIGN DEVELOPMENT REVIEW FOR THIS PROJECT IS YET TO BE COMPLETED.
 TENDER DOCUMENTATION REVIEW FOR THIS PROJECT IS YET TO BE COMPLETED.

IF THIS DRAWING IS STAMPED 'UNCONTROLLED COPY' THEN IT IS TO BE CONSIDERED A DRAFT, SUBJECT TO REVISION WITHOUT NOTICE

NOTES
 THIS DRAWING IS COPYRIGHT AND SHALL REMAIN THE PROPERTY OF FENDER KATSLIDIS (AUST) PTY LTD - SKIDMORE, OWINGS & MERRILL PTY LTD CHECK AND VERIFY ALL DIMENSIONS ON SITE PRIOR TO COMMENCING WORK. DRAWING TO BE READ IN CONJUNCTION WITH ALL OTHER CONTRACT DOCUMENTS. DO NOT SCALE DRAWINGS. USE FIGURED DIMENSIONS ONLY. SEEK CLARIFICATION OF INCONSISTENCIES/ CONFLICTS.

DRAWN	CHECKED	JOB NO.	SCALE
SF JJ CM	C.BAUDIN	19172	1 : 200@A1

PROJECT
 CENTRAL PLACE SYDNEY
 14-30 LEE STREET, HAYMARKET
 SYDNEY NSW 2000


DRAWING TITLE
 LEVEL 04 FLOOR PLAN

FENDER KATSLIDIS
 WWW.FKAUSTRALIA.COM
 L21, 259 GEORGE STREET, SYDNEY
 NEW SOUTH WALES 2000 AUSTRALIA
 TELEPHONE: +61 2 8216 3500
 FENDER KATSLIDIS (AUST) PTY LTD ACN 092 943 032


ISSUE PURPOSE
 DA - SUPPLEMENTARY DESIGN

SOM
 WWW.SOM.COM
 224 S. MICHIGAN AVENUE, SUITE 1000
 CHICAGO, IL 60604, USA
 TELEPHONE: (312) 927-4673
 SKIDMORE, OWINGS & MERRILL PTY LTD

DRAWING NO.
 DA-1004

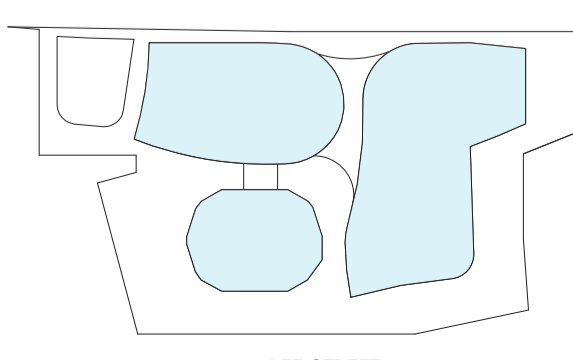

LEE STREET

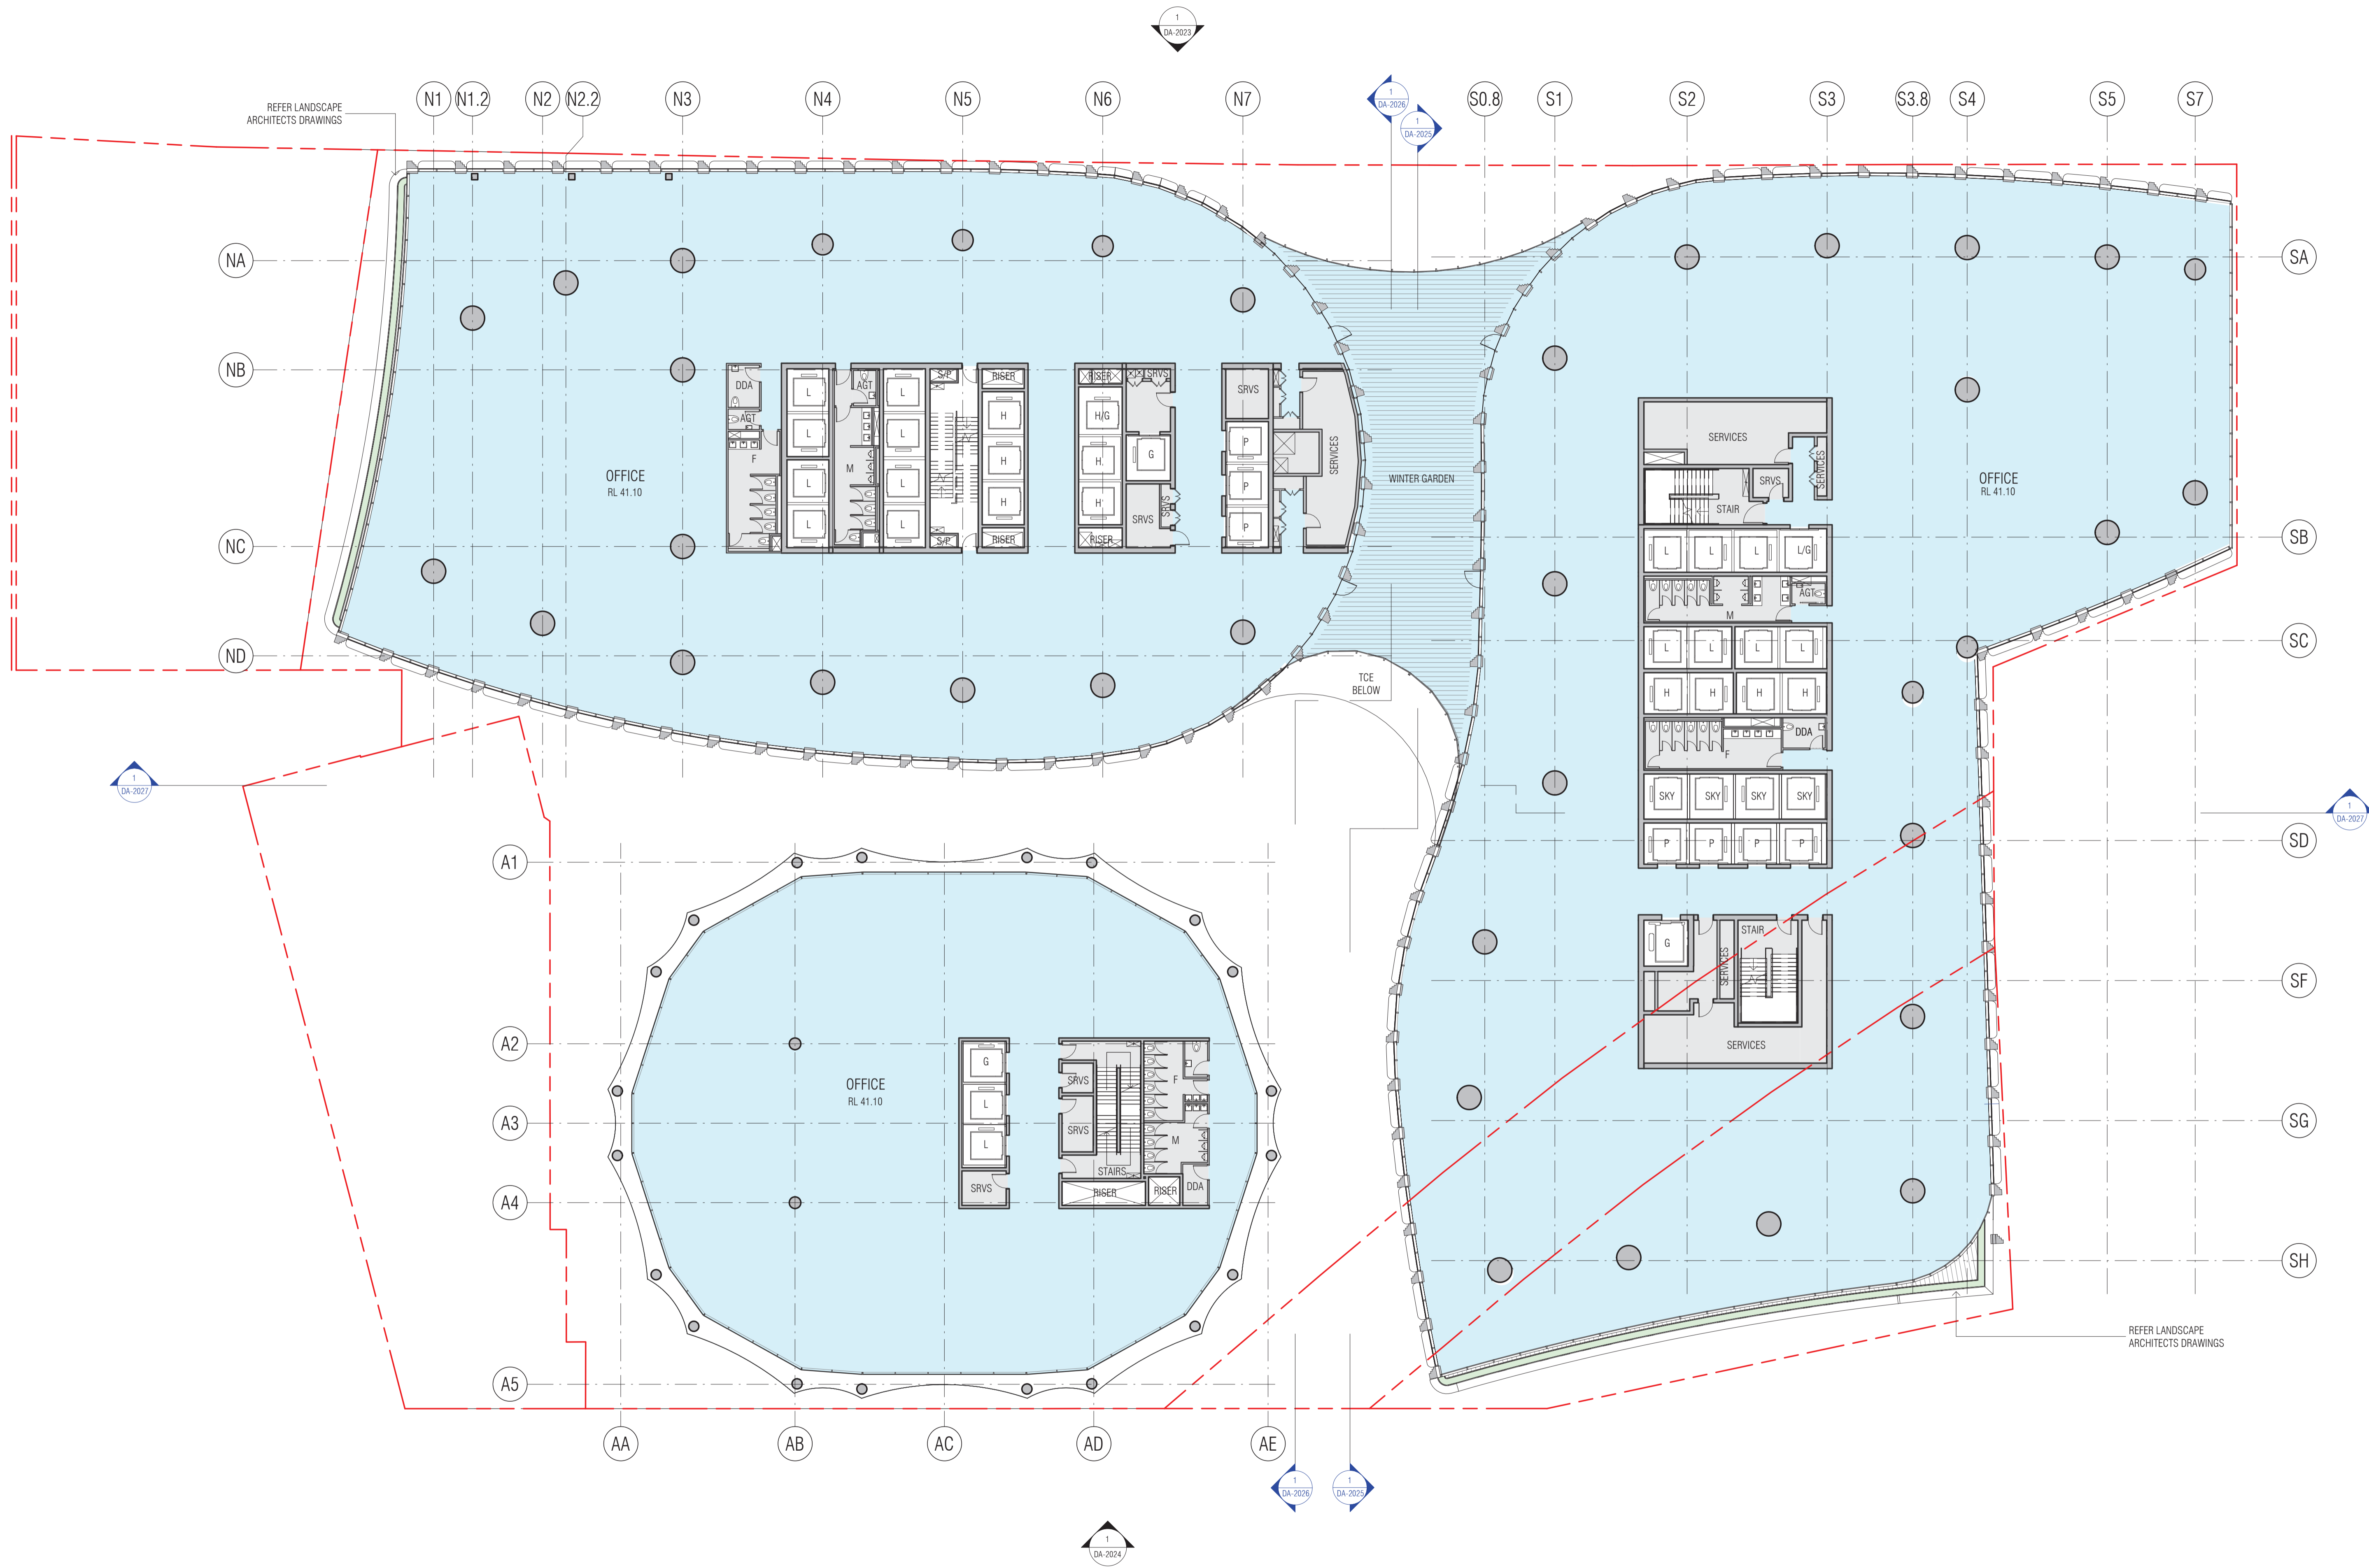

BIM 360://CENTRAL PLACE SYDNEY/CPS-FKA-PB-XX-M3-A-0801.rvt

REVISION	DATE	DESCRIPTION
J	29/07/2022	DA - SUPPLEMENTARY DESIGN



QUALITY ASSURANCE (FK IS A CERTIFIED COMPANY TO ISO 9001:2015)
THIS PROJECT IS SUBJECT TO THE FK QUALITY ASSURANCE SYSTEM

- SCHEMATIC DESIGN REVIEW FOR THIS PROJECT IS YET TO BE COMPLETED.
- DESIGN DEVELOPMENT REVIEW FOR THIS PROJECT IS YET TO BE COMPLETED.
- TENDER DOCUMENTATION REVIEW FOR THIS PROJECT IS YET TO BE COMPLETED.

NOTES
THIS DRAWING IS COPYRIGHT AND SHALL REMAIN THE PROPERTY OF FENDER KATSAIDIS (AUST) PTY LTD - SKIDMORE, OWINGS & MERRILL PTY LTD CHECK AND VERIFY ALL DIMENSIONS ON SITE PRIOR TO COMMENCING WORK. DRAWING TO BE READ IN CONJUNCTION WITH ALL OTHER CONTRACT DOCUMENTS. DO NOT SCALE DRAWINGS. USE FIGURED DIMENSIONS ONLY. SEEK CLARIFICATION OF INCONSISTENCIES/ CONFLICTS.

IF THIS DRAWING IS STAMPED 'UNCONTROLLED COPY' THEN IT IS TO BE CONSIDERED A DRAFT, SUBJECT TO REVISION WITHOUT NOTICE

DRAWN	CHECKED	JOB NO.	SCALE
SF JJ CM	C.BAUDIN	19172	1 : 200@A1

PROJECT
CENTRAL PLACE SYDNEY
14-30 LEE STREET, HAYMARKET
SYDNEY NSW 2000


DRAWING TITLE
LEVEL 05 FLOOR PLAN


FENDER KATSAIDIS
WWW.FKAUSTRALIA.COM
L21, 259 GEORGE STREET, SYDNEY
NEW SOUTH WALES 2000 AUSTRALIA
TELEPHONE: +61 2 8216 3500
FENDER KATSAIDIS (AUST) PTY LTD ACN 092 943 032

ISSUE PURPOSE
DA - SUPPLEMENTARY DESIGN

SOM
WWW.SOM.COM
224 S. MICHIGAN AVENUE, SUITE 1000
CHICAGO, IL 60604, USA
TELEPHONE: (312) 927-4673
SKIDMORE, OWINGS & MERRILL PTY LTD

DRAWING NO.
DA-1005

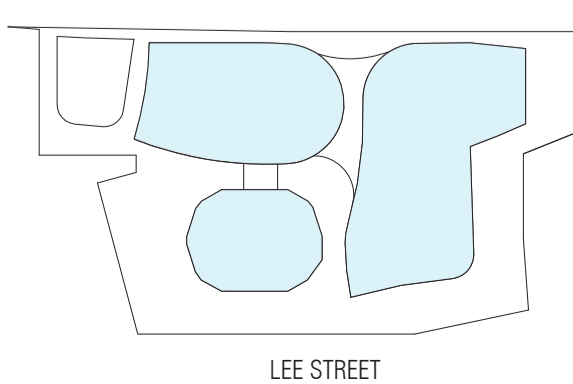

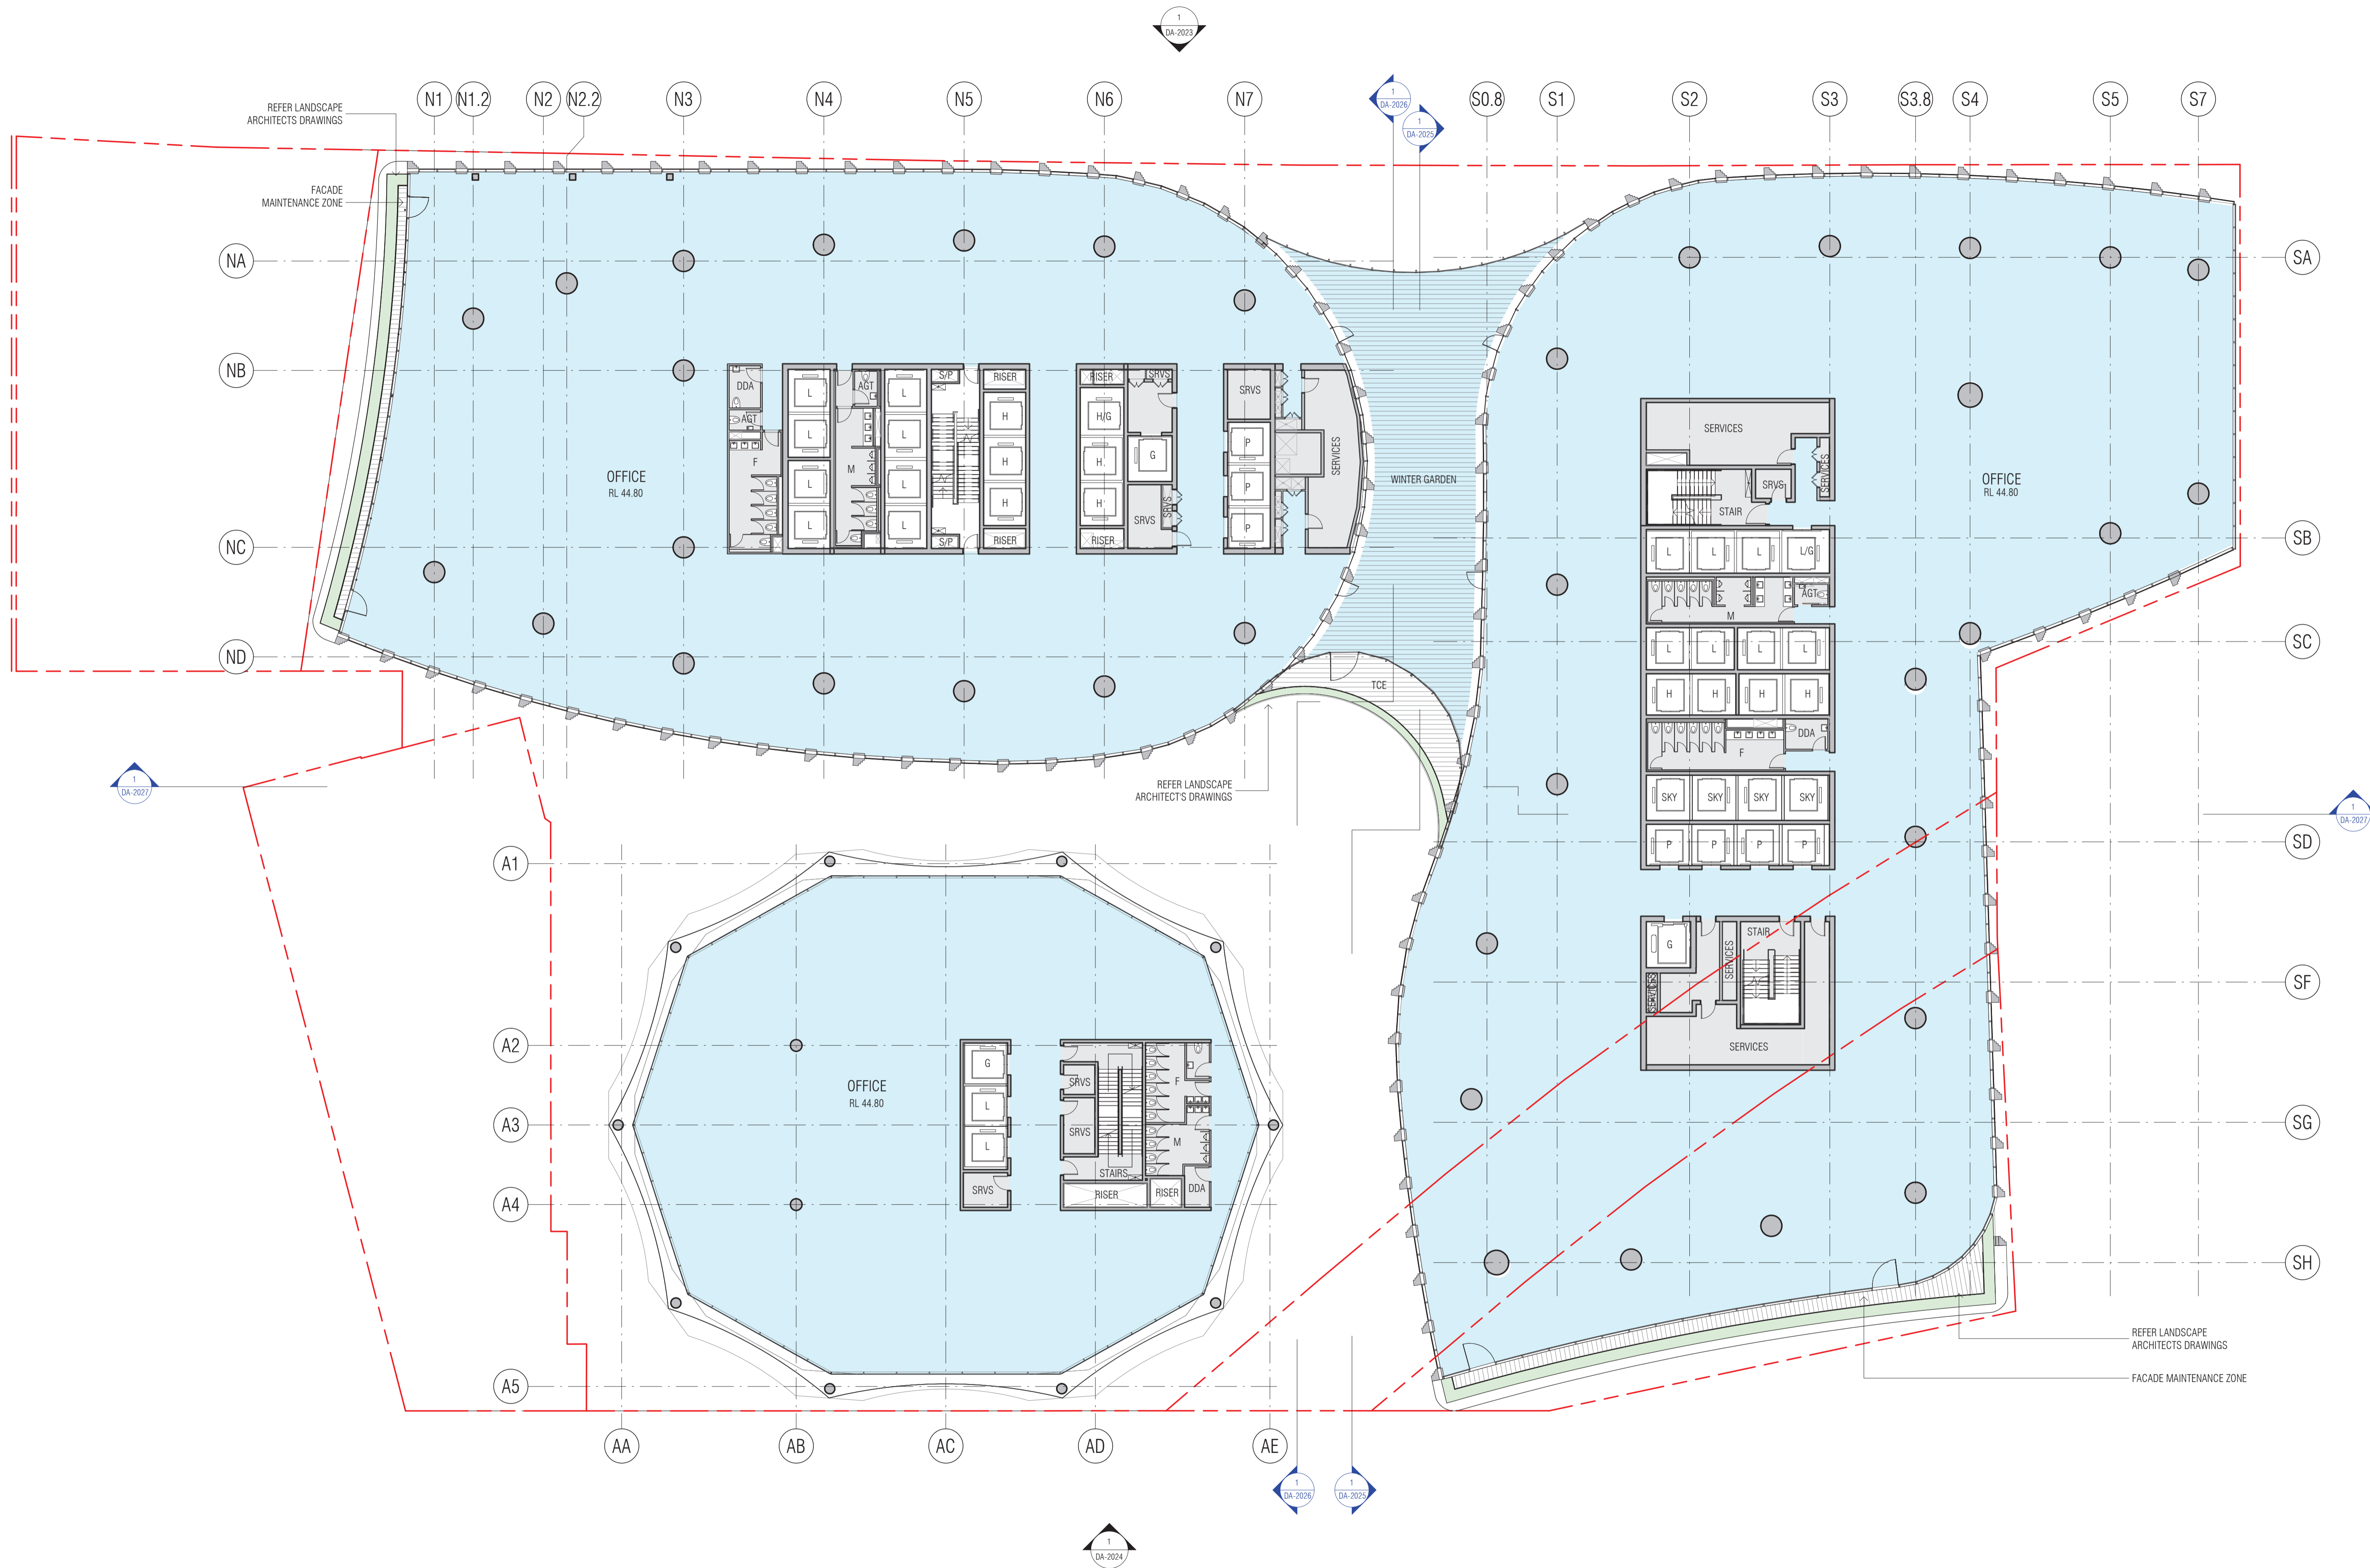

216

BIM 360://CENTRAL PLACE SYDNEY/CPS-FKA-PB-XX-M3-A-0801.rvt

REVISION
 J DA - SUPPLEMENTARY DESIGN 29/07/2022



Edition Office Central Place Sydney

QUALITY ASSURANCE (FK IS A CERTIFIED COMPANY TO ISO 9001:2015)
 THIS PROJECT IS SUBJECT TO THE FK QUALITY ASSURANCE SYSTEM
 SCHEMATIC DESIGN REVIEW FOR THIS PROJECT IS YET TO BE COMPLETED.
 DESIGN DEVELOPMENT REVIEW FOR THIS PROJECT IS YET TO BE COMPLETED.
 TENDER DOCUMENTATION REVIEW FOR THIS PROJECT IS YET TO BE COMPLETED.

IF THIS DRAWING IS STAMPED 'UNCONTROLLED COPY' THEN IT IS TO BE CONSIDERED A DRAFT, SUBJECT TO REVISION WITHOUT NOTICE


NOTES
 THIS DRAWING IS COPYRIGHT AND SHALL REMAIN THE PROPERTY OF FENDER KATSLIDIS (AUST) PTY LTD - SKIDMORE, OWINGS & MERRILL PTY LTD CHECK AND VERIFY ALL DIMENSIONS ON SITE PRIOR TO COMMENCING WORK. DRAWING TO BE READ IN CONJUNCTION WITH ALL OTHER CONTRACT DOCUMENTS. DO NOT SCALE DRAWINGS. USE FIGURED DIMENSIONS ONLY. SEEK CLARIFICATION OF INCONSISTENCIES/ CONFLICTS.

DRAWN SF JJ CM
CHECKED C.BAUDIN

JOB NO. 19172
SCALE 1 : 200@A1

PROJECT
 CENTRAL PLACE SYDNEY
 14-30 LEE STREET, HAYMARKET
 SYDNEY NSW 2000

DRAWING TITLE
 LEVEL 06 FLOOR PLAN

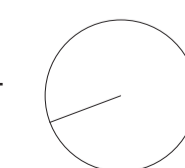


FENDER KATSLIDIS
 WWW.FKAUSTRALIA.COM
 L21, 259 GEORGE STREET, SYDNEY
 NEW SOUTH WALES 2000 AUSTRALIA
 TELEPHONE: +61 2 8216 3500
 FENDER KATSLIDIS (AUST) PTY LTD ACN 092 943 032


ISSUE PURPOSE DA - SUPPLEMENTARY DESIGN
REV. J

SOM
 WWW.SOM.COM
 224 S. MICHIGAN AVENUE, SUITE 1000
 CHICAGO, IL 60604, USA
 TELEPHONE: (312) 927-4673
 SKIDMORE, OWINGS & MERRILL PTY LTD

DRAWING NO.
 DA-1006

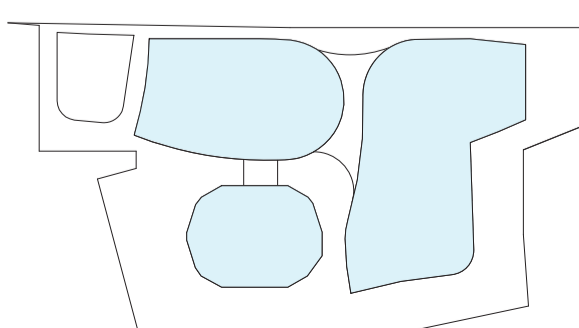

LEE STREET

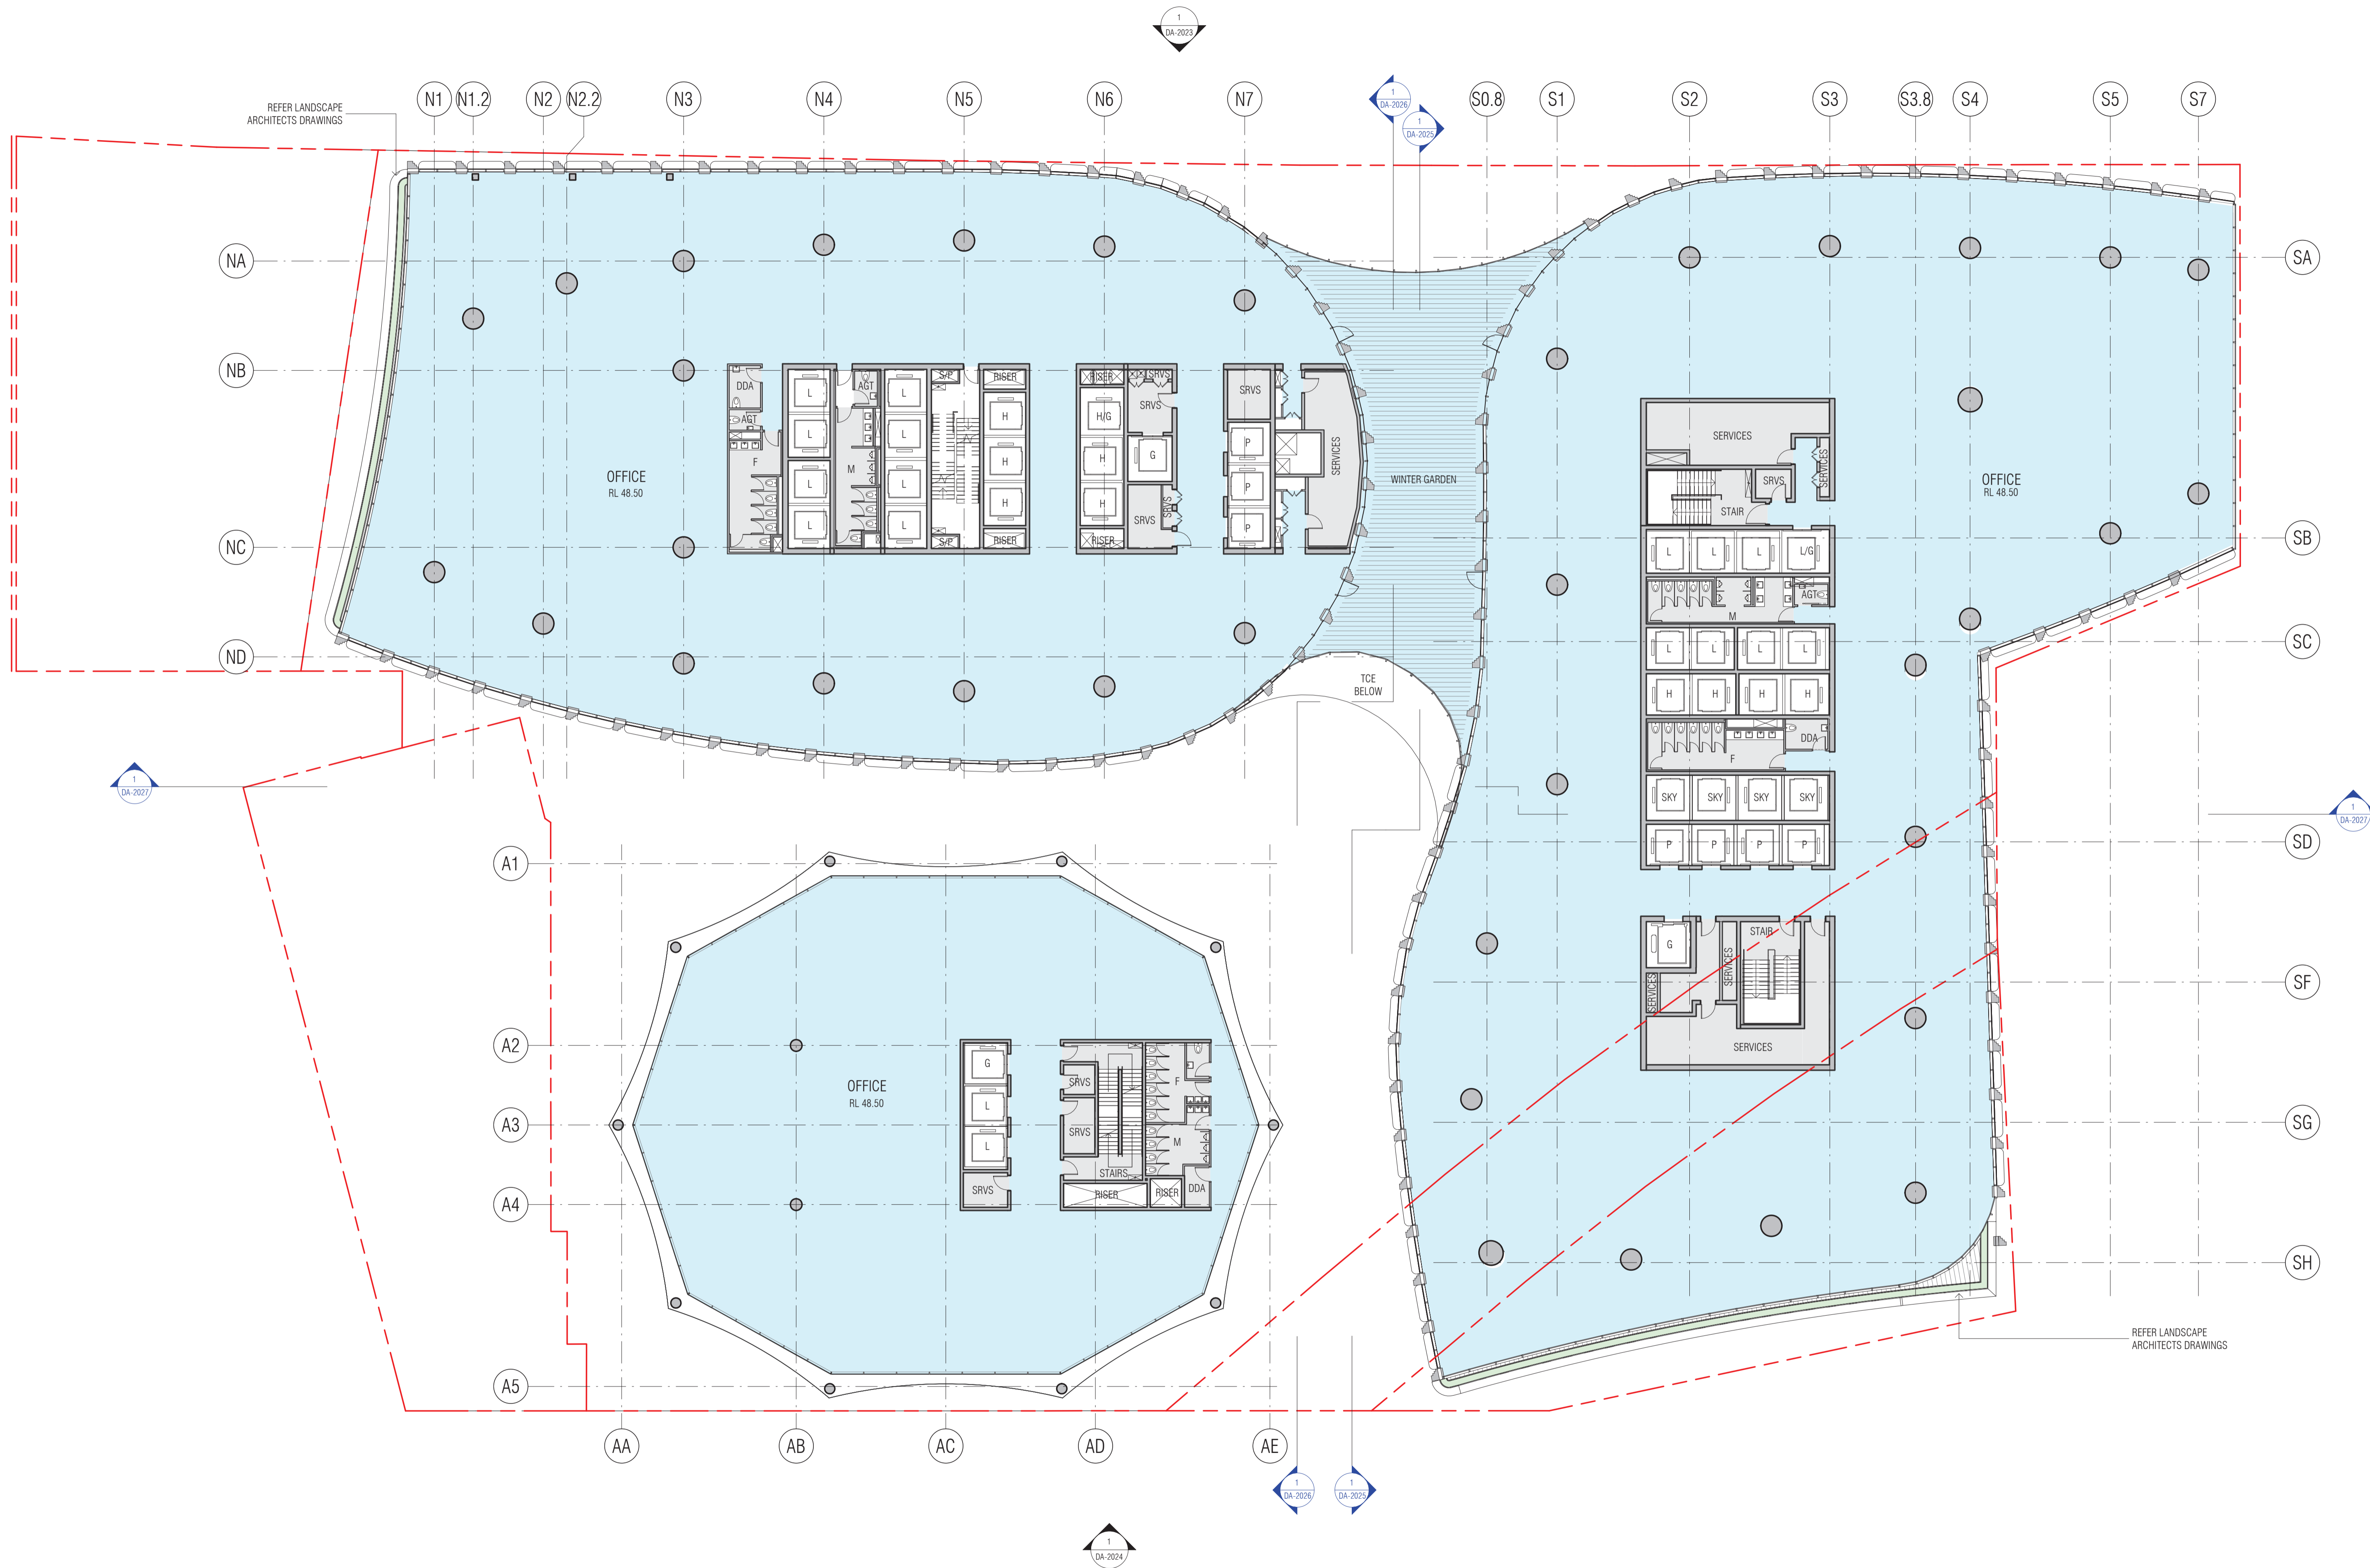

217

BIM 360://CENTRAL PLACE SYDNEY/CPS-FKA-PB-XX-M3-A-0801.rvt

REVISION	DATE	DESCRIPTION
J	29/07/2022	DA - SUPPLEMENTARY DESIGN



Edition Office Central Place Sydney

QUALITY ASSURANCE (FK IS A CERTIFIED COMPANY TO ISO 9001:2015)
 THIS PROJECT IS SUBJECT TO THE FK QUALITY ASSURANCE SYSTEM
 SCHEMATIC DESIGN REVIEW FOR THIS PROJECT IS YET TO BE COMPLETED.
 DESIGN DEVELOPMENT REVIEW FOR THIS PROJECT IS YET TO BE COMPLETED.
 TENDER DOCUMENTATION REVIEW FOR THIS PROJECT IS YET TO BE COMPLETED.

IF THIS DRAWING IS STAMPED 'UNCONTROLLED COPY' THEN IT IS TO BE CONSIDERED A DRAFT, SUBJECT TO REVISION WITHOUT NOTICE

NOTES
 THIS DRAWING IS COPYRIGHT AND SHALL REMAIN THE PROPERTY OF FENDER KATSAIDIS (AUST) PTY LTD - SKIDMORE, OWINGS & MERRILL PTY LTD CHECK AND VERIFY ALL DIMENSIONS ON SITE PRIOR TO COMMENCING WORK. DRAWING TO BE READ IN CONJUNCTION WITH ALL OTHER CONTRACT DOCUMENTS. DO NOT SCALE DRAWINGS. USE FIGURED DIMENSIONS ONLY. SEEK CLARIFICATION OF INCONSISTENCIES/ CONFLICTS.

DRAWN	CHECKED	JOB NO.	SCALE
SF JJ CM	C.BAUDIN	19172	1 : 200@A1

PROJECT
 CENTRAL PLACE SYDNEY
 14-30 LEE STREET, HAYMARKET
 SYDNEY NSW 2000


DRAWING TITLE
 LEVEL 07 FLOOR PLAN

FENDER KATSAIDIS
 WWW.FKAUSTRALIA.COM
 L21, 259 GEORGE STREET, SYDNEY
 NEW SOUTH WALES 2000 AUSTRALIA
 TELEPHONE: +61 2 8216 3500
 FENDER KATSAIDIS (AUST) PTY LTD ACN 092 943 032

ISSUE PURPOSE
 DA - SUPPLEMENTARY DESIGN

SOM
 WWW.SOM.COM
 224 S. MICHIGAN AVENUE, SUITE 1000
 CHICAGO, IL 60604, USA
 TELEPHONE: (312) 927-4673
 SKIDMORE, OWINGS & MERRILL PTY LTD


DRAWING NO.
 DA-1007

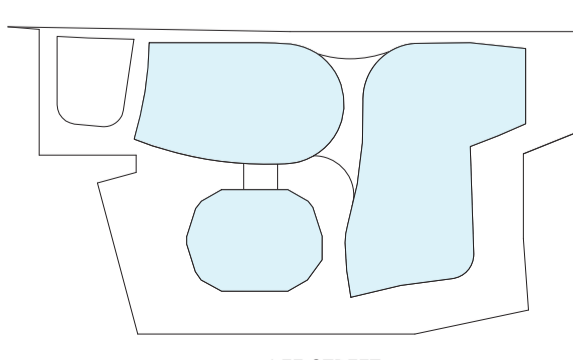



BIM 360://CENTRAL PLACE SYDNEY/CPS-SOM-XX-XX-IS-A-0801.rvt

REVISION
 J DA-SUPPLEMENTARY DESIGN 29.07.22

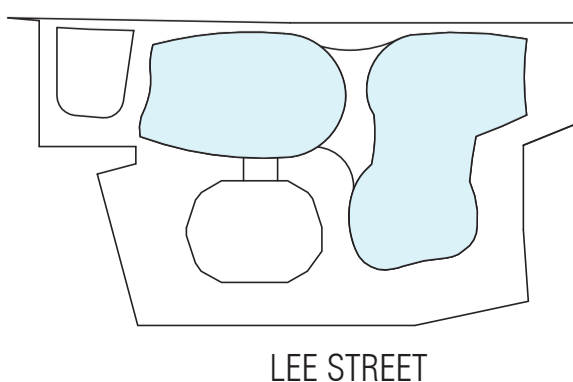

QUALITY ASSURANCE (FK IS A CERTIFIED COMPANY TO ISO 9001:2015)

- THIS PROJECT IS SUBJECT TO THE FK QUALITY ASSURANCE SYSTEM
- SCHEMATIC DESIGN REVIEW FOR THIS PROJECT IS YET TO BE COMPLETED.
- DESIGN DEVELOPMENT REVIEW FOR THIS PROJECT IS YET TO BE COMPLETED.
- TENDER DOCUMENTATION REVIEW FOR THIS PROJECT IS YET TO BE COMPLETED.

IF THIS DRAWING IS STAMPED 'UNCONTROLLED COPY' THEN IT IS TO BE CONSIDERED A DRAFT, SUBJECT TO REVISION WITHOUT NOTICE

NOTES


THIS DRAWING IS COPYRIGHT AND SHALL REMAIN THE PROPERTY OF FENDER KATSAIDIS (AUST) PTY LTD + SKIDMORE, OWINGS & MERRILL PTY LTD CHECK AND VERIFY ALL DIMENSIONS ON SITE PRIOR TO COMMENCING WORK. DRAWING TO BE READ IN CONJUNCTION WITH ALL OTHER CONTRACT DOCUMENTS. DO NOT SCALE DRAWINGS. USE FIGURED DIMENSIONS ONLY. SEEK CLARIFICATION OF INCONSISTENCIES/ CONFLICTS.

DRAWN	CHECKED	JOB NO.	SCALE
AD	KR	19172	1 : 200@A1

PROJECT

CENTRAL PLACE SYDNEY
 14-30 LEE STREET, HAYMARKET
 SYDNEY NSW 2000

DRAWING TITLE
 LEVEL 08 FLOOR PLAN

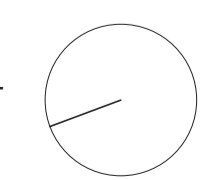

FENDER KATSAIDIS
 WWW.FKAUSTRALIA.COM
 L21, 259 GEORGE STREET, SYDNEY
 NEW SOUTH WALES 2000 AUSTRALIA
 TELEPHONE: +61 2 8216 3500
 FENDER KATSAIDIS (AUST) PTY LTD ACN 092 943 032


ISSUE PURPOSE
 DA-SUPPLEMENTARY DESIGN

REV.
 J

SOM

WWW.SOM.COM
 224 S. MICHIGAN AVENUE, SUITE 1000
 CHICAGO, IL 60604, USA
 TELEPHONE: (312) 927-4673
 SKIDMORE, OWINGS & MERRILL PTY LTD

DRAWING NO.
 DA-1008

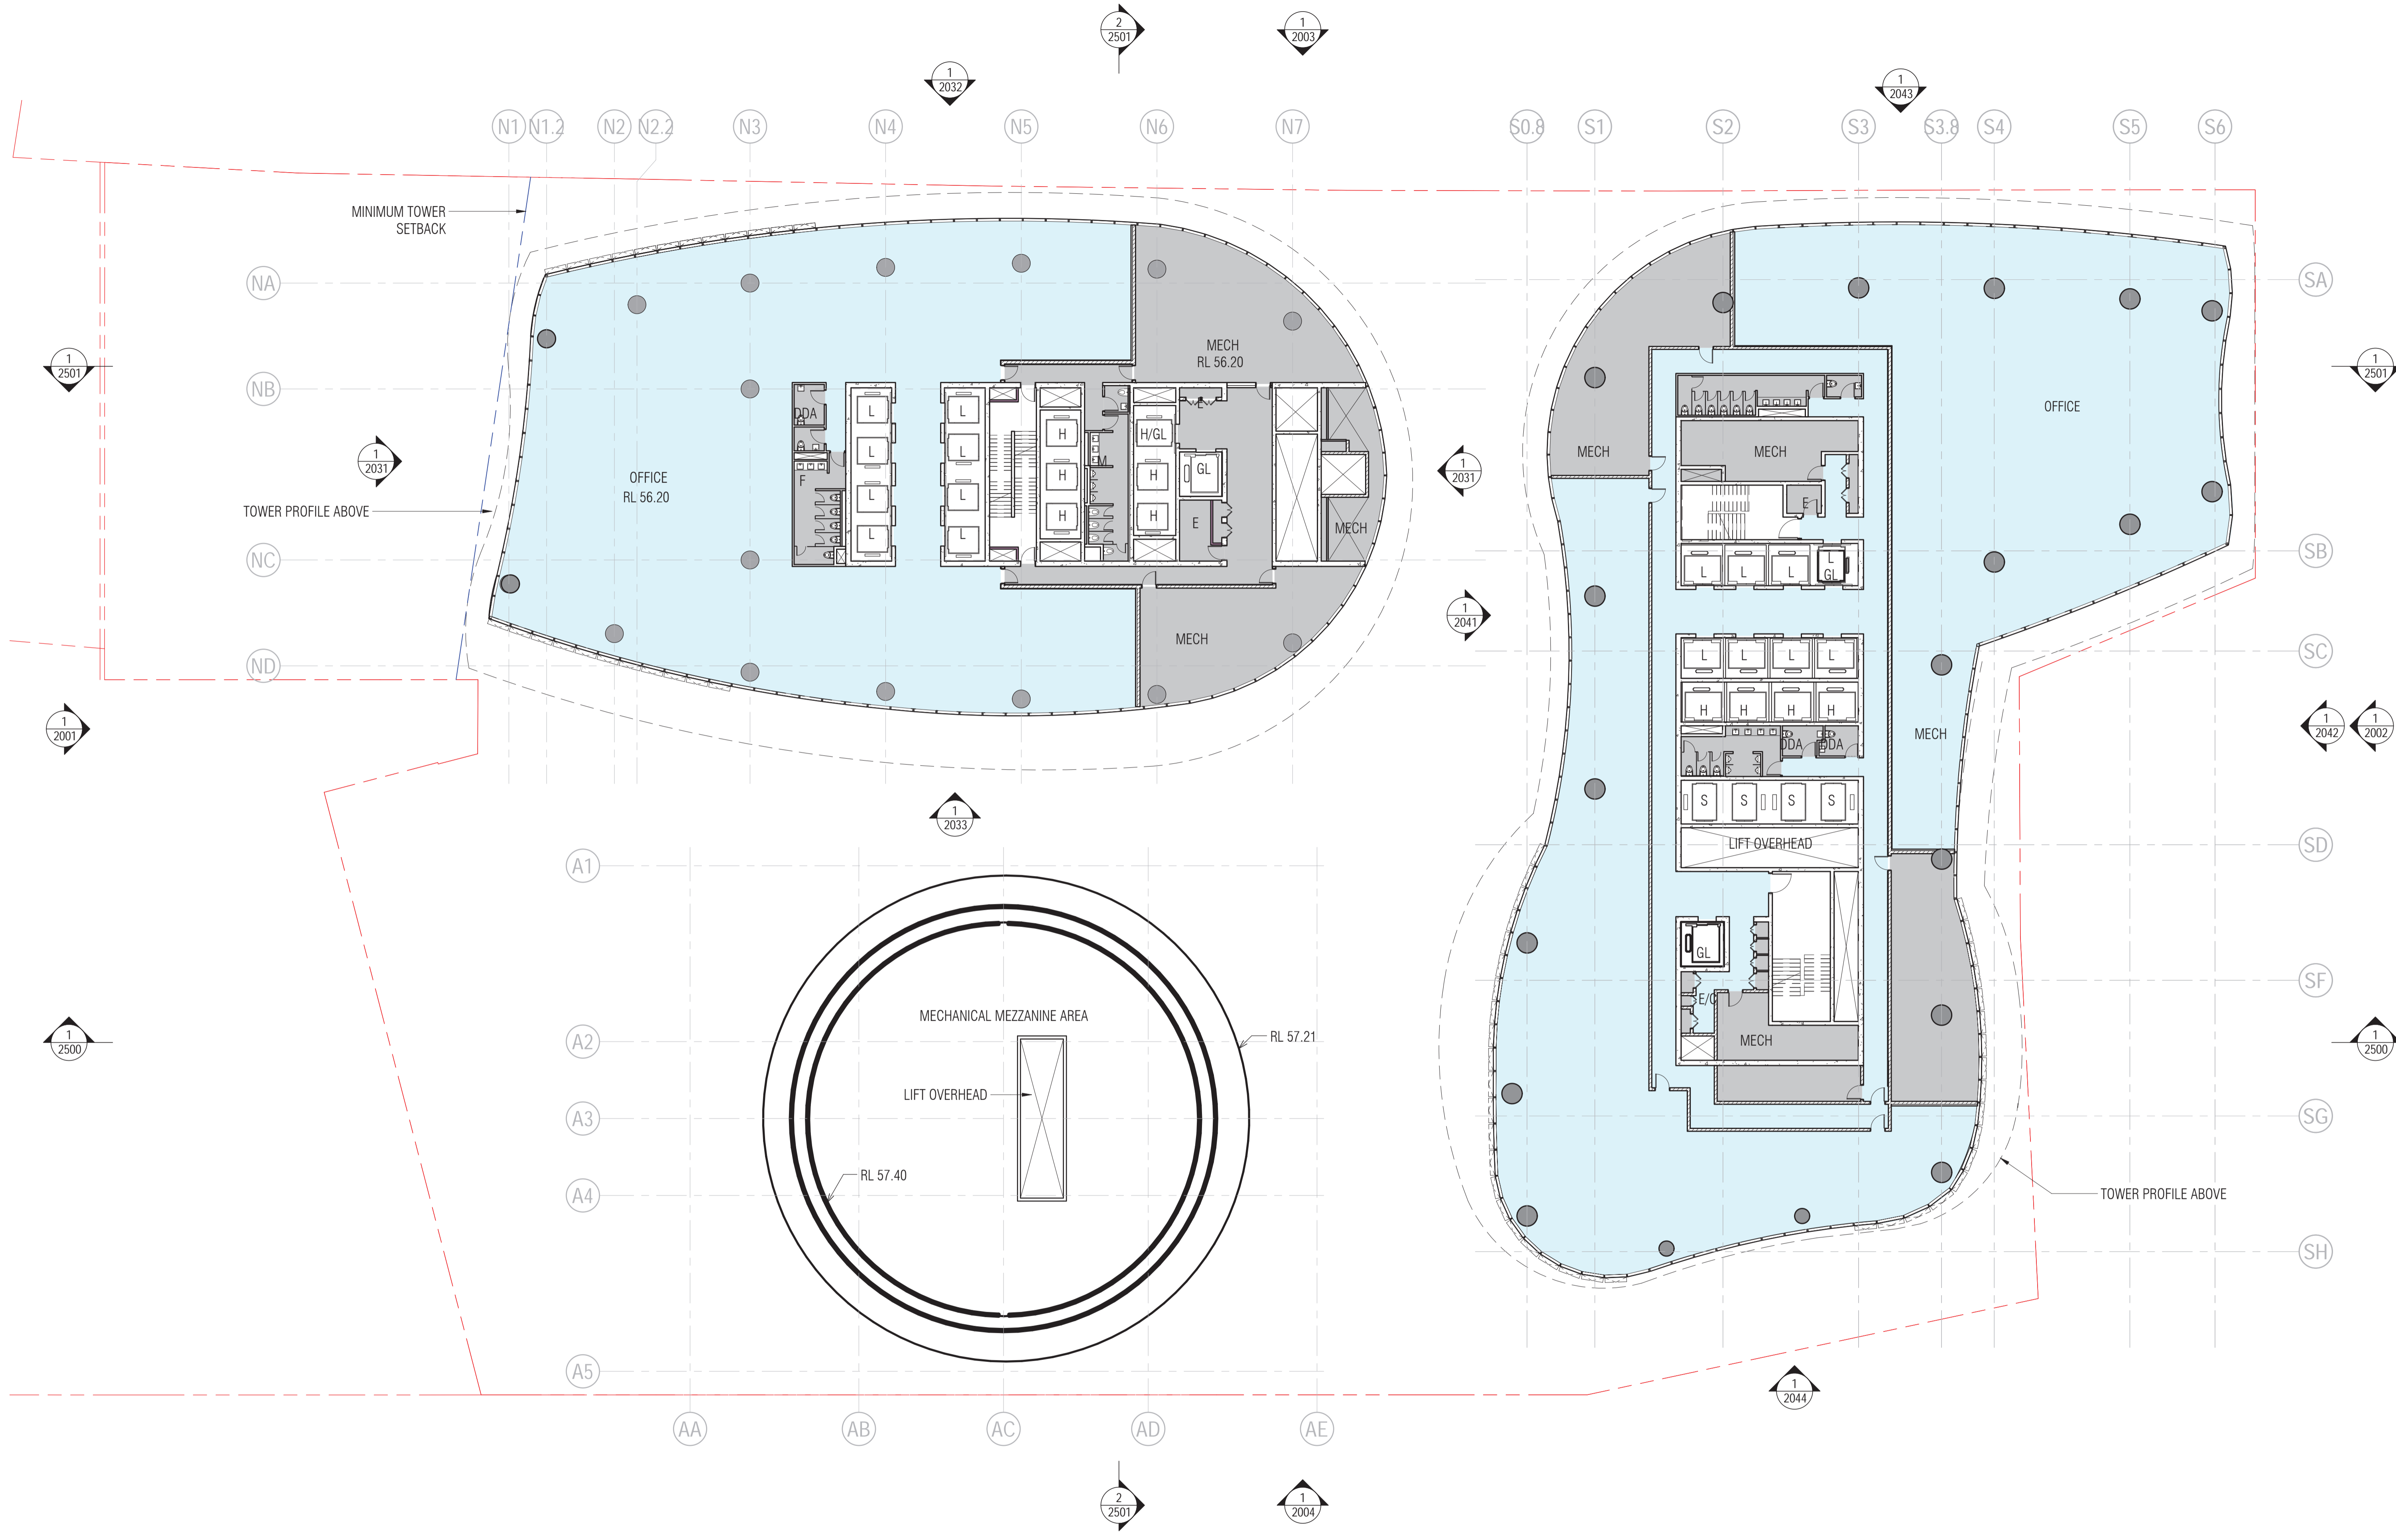

BIM 360://CENTRAL PLACE SYDNEY/CPS-SOM-XX-XX-IS-A-0801.rvt

REVISION	DATE
J	29.07.22

DA-SUPPLEMENTARY DESIGN



QUALITY ASSURANCE (FK IS A CERTIFIED COMPANY TO ISO 9001:2015)

- THIS PROJECT IS SUBJECT TO THE FK QUALITY ASSURANCE SYSTEM
- SCHEMATIC DESIGN REVIEW FOR THIS PROJECT IS YET TO BE COMPLETED.
- DESIGN DEVELOPMENT REVIEW FOR THIS PROJECT IS YET TO BE COMPLETED.
- TENDER DOCUMENTATION REVIEW FOR THIS PROJECT IS YET TO BE COMPLETED.

IF THIS DRAWING IS STAMPED 'UNCONTROLLED COPY' THEN IT IS TO BE CONSIDERED A DRAFT, SUBJECT TO REVISION WITHOUT NOTICE


NOTES

THIS DRAWING IS COPYRIGHT AND SHALL REMAIN THE PROPERTY OF FENDER KATSALIDIS (AUST) PTY LTD + SKIDMORE, OWINGS & MERRILL PTY LTD CHECK AND VERIFY ALL DIMENSIONS ON SITE PRIOR TO COMMENCING WORK. DRAWING TO BE READ IN CONJUNCTION WITH ALL OTHER CONTRACT DOCUMENTS. DO NOT SCALE DRAWINGS. USE FIGURED DIMENSIONS ONLY. SEEK CLARIFICATION OF INCONSISTENCIES/ CONFLICTS.

DRAWN	CHECKED	JOB NO.	SCALE
SF, DS	C.BAUDIN	19172	1 : 200@A1

PROJECT
CENTRAL PLACE SYDNEY
 14-30 LEE STREET, HAYMARKET
 SYDNEY NSW 2000

DRAWING TITLE
LEVEL 09 FLOOR PLAN

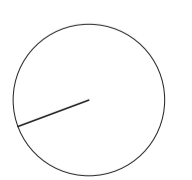


FENDER KATSALIDIS
 WWW.FKAUSTRALIA.COM
 L21, 259 GEORGE STREET, SYDNEY
 NEW SOUTH WALES 2000 AUSTRALIA
 TELEPHONE: +61 2 8216 3500
 FENDER KATSALIDIS (AUST) PTY LTD ACN 092 943 032


ISSUE PURPOSE
 DA-SUPPLEMENTARY DESIGN

SOM
 WWW.SOM.COM
 224 S. MICHIGAN AVENUE, SUITE 1000
 CHICAGO, IL 60604, USA
 TELEPHONE: (312) 927-4673
 SKIDMORE, OWINGS & MERRILL PTY LTD


DRAWING NO.
DA-1009

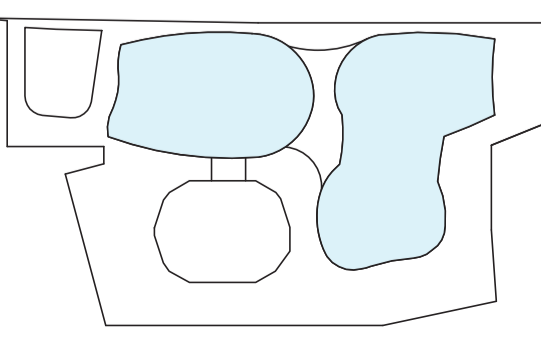

LEE STREET

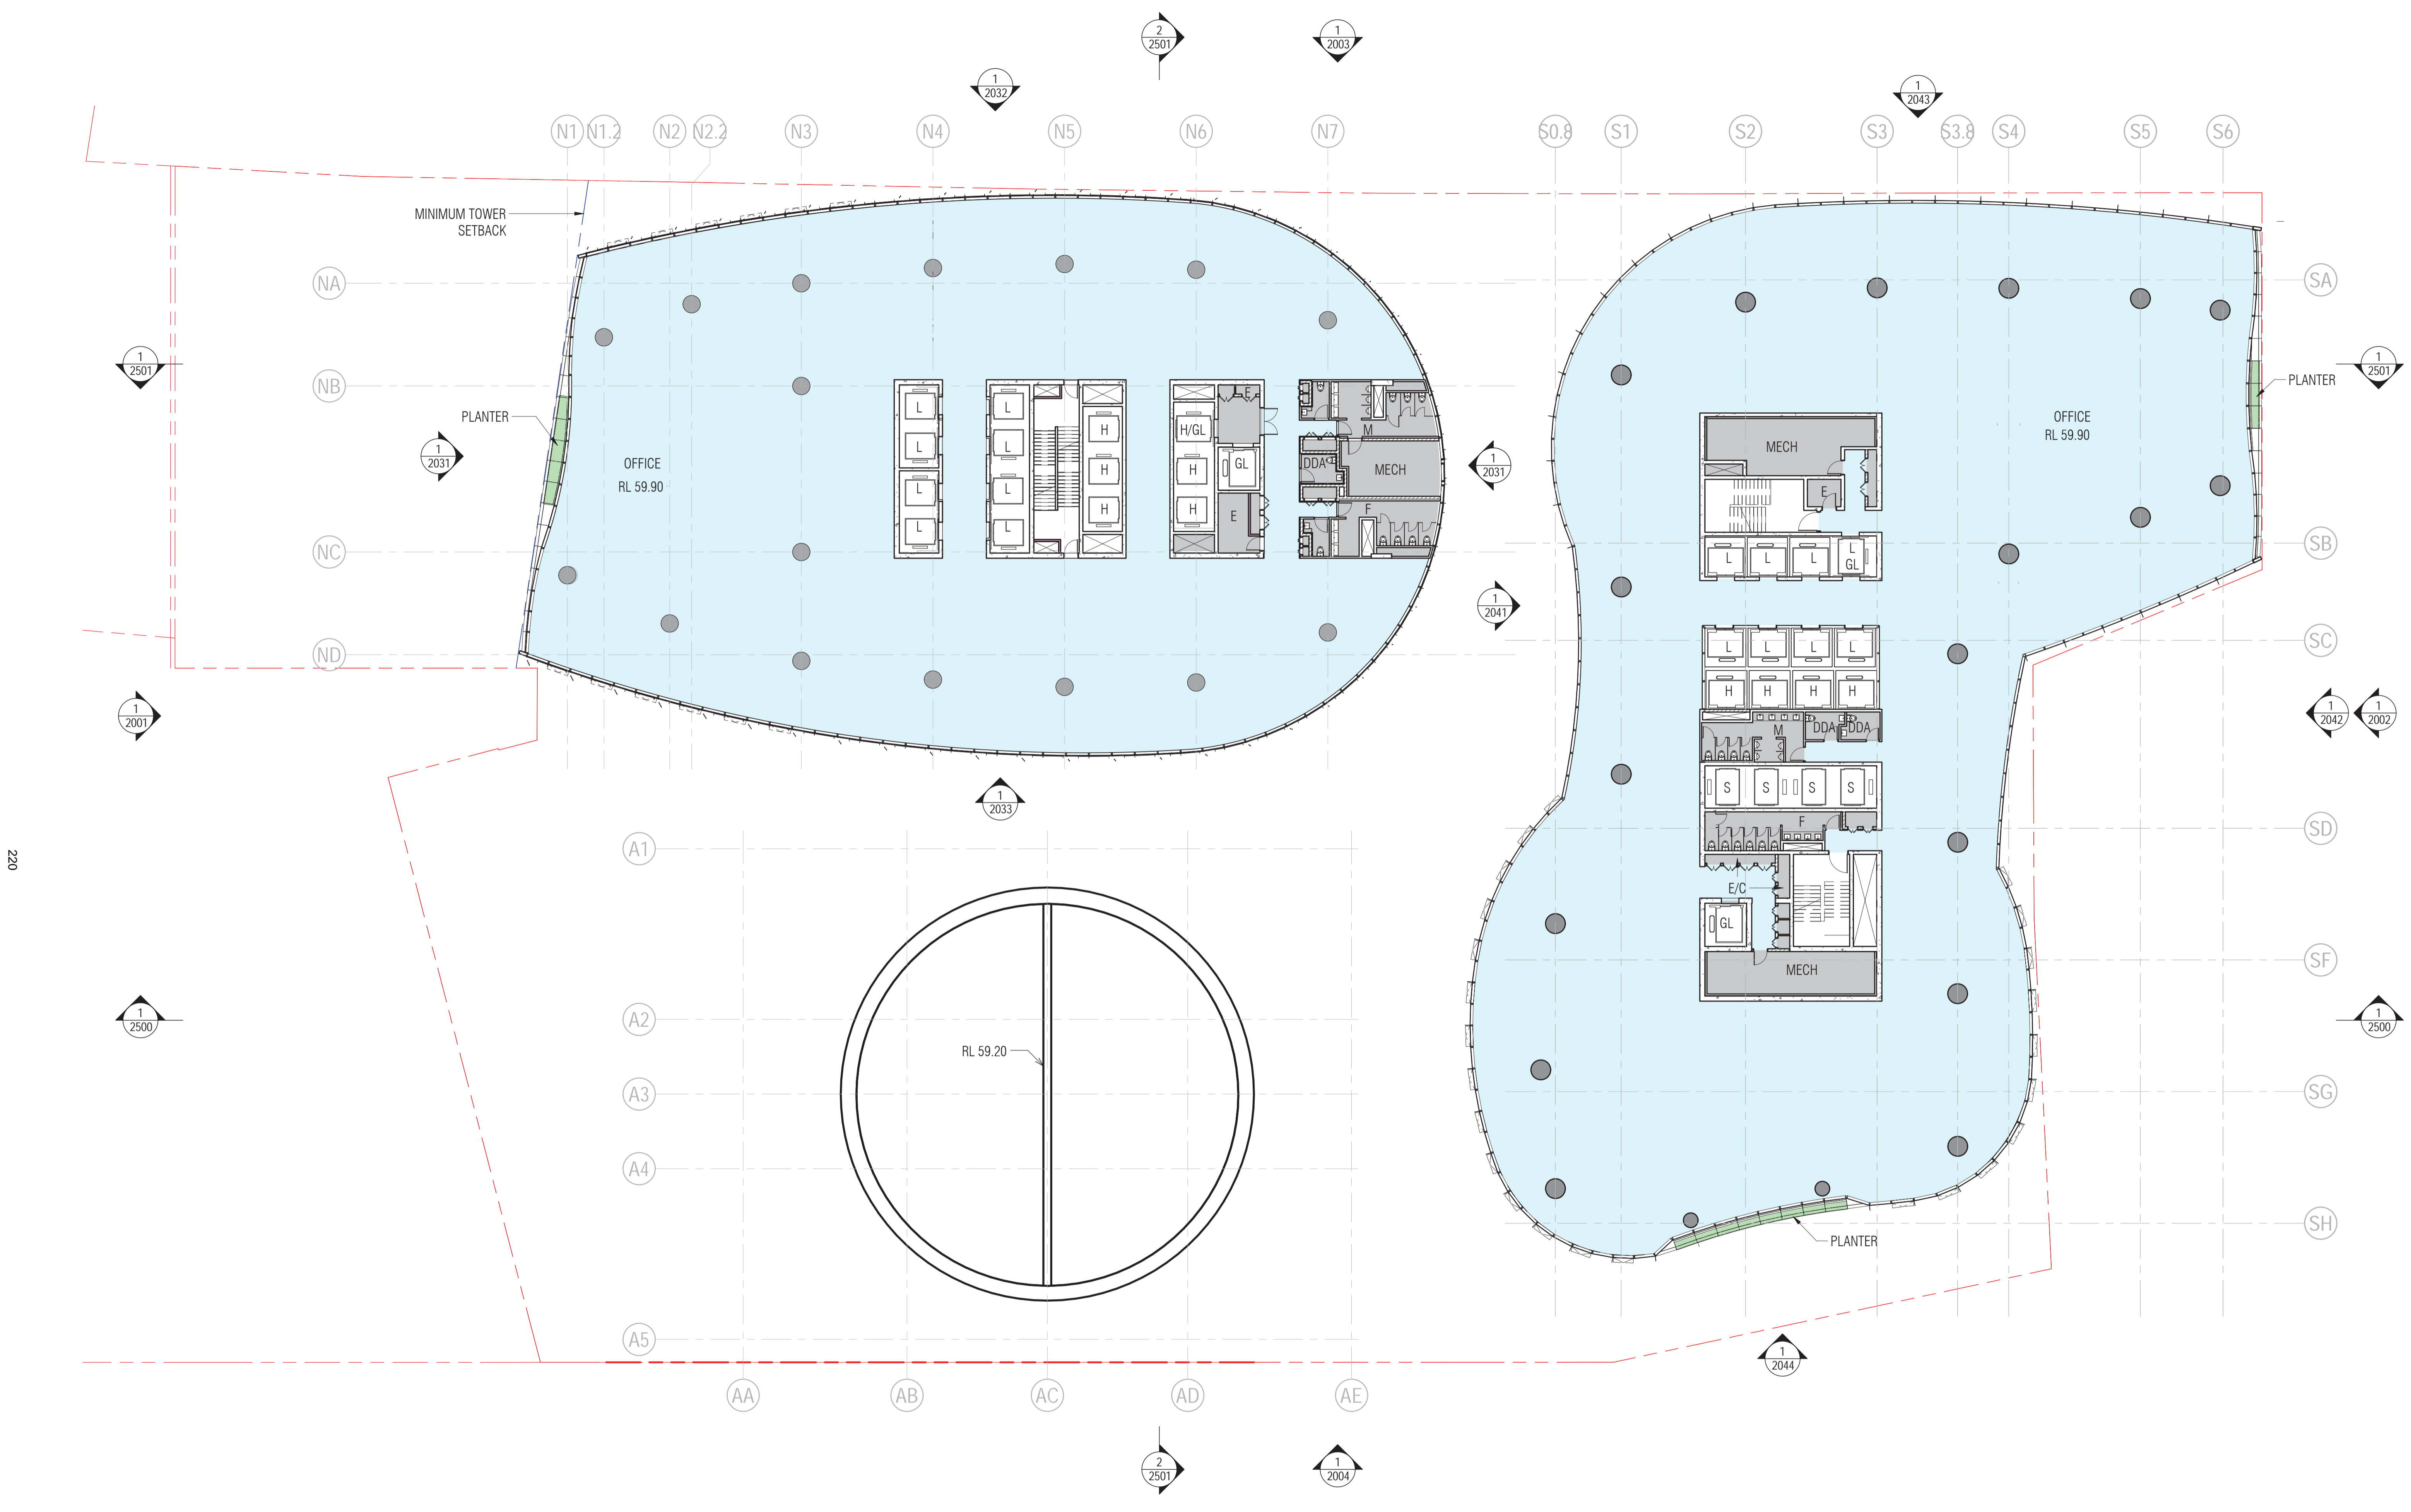

BIM 360://CENTRAL PLACE SYDNEY/CPS-SOM-XX-XX-IS-A-0801.rvt

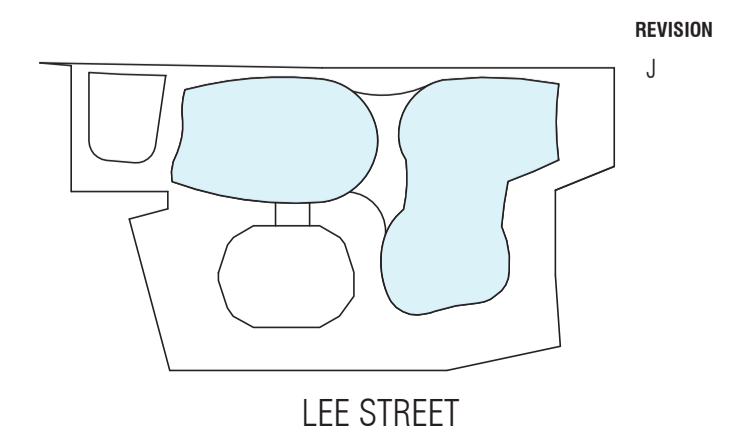

REVISION
J DA-SUPPLEMENTARY DESIGN 29.07.22



QUALITY ASSURANCE (FK IS A CERTIFIED COMPANY TO ISO 9001:2015)
THIS PROJECT IS SUBJECT TO THE FK QUALITY ASSURANCE SYSTEM
 SCHEMATIC DESIGN REVIEW FOR THIS PROJECT IS YET TO BE COMPLETED.
 DESIGN DEVELOPMENT REVIEW FOR THIS PROJECT IS YET TO BE COMPLETED.
 TENDER DOCUMENTATION REVIEW FOR THIS PROJECT IS YET TO BE COMPLETED.

NOTES
THIS DRAWING IS COPYRIGHT AND SHALL REMAIN THE PROPERTY OF FENDER KATSAIDIS (AUST) PTY LTD + SKIDMORE, OWINGS & MERRILL PTY LTD CHECK AND VERIFY ALL DIMENSIONS ON SITE PRIOR TO COMMENCING WORK. DRAWING TO BE READ IN CONJUNCTION WITH ALL OTHER CONTRACT DOCUMENTS. DO NOT SCALE DRAWINGS. USE FIGURED DIMENSIONS ONLY. SEEK CLARIFICATION OF INCONSISTENCIES/ CONFLICTS.

DRAWN AD
CHECKED KR
JOB NO. 19172
SCALE 1 : 200@A1


PROJECT
CENTRAL PLACE SYDNEY
14-30 LEE STREET, HAYMARKET
SYDNEY NSW 2000
DRAWING TITLE
LEVEL 10 FLOOR PLAN (LEVELS 11-15, 18-22 SIMILAR)

FENDER KATSAIDIS
WWW.FKAUSTRALIA.COM
L21, 259 GEORGE STREET, SYDNEY
NEW SOUTH WALES 2000 AUSTRALIA
TELEPHONE: +61 2 8216 3500
FENDER KATSAIDIS (AUST) PTY LTD ACN 092 943 032

ISSUE PURPOSE
DA-SUPPLEMENTARY DESIGN

SOM
WWW.SOM.COM
224 S. MICHIGAN AVENUE, SUITE 1000
CHICAGO, IL 60604, USA
TELEPHONE: (312) 927-4673
SKIDMORE, OWINGS & MERRILL PTY LTD


DRAWING NO.
DA-1010

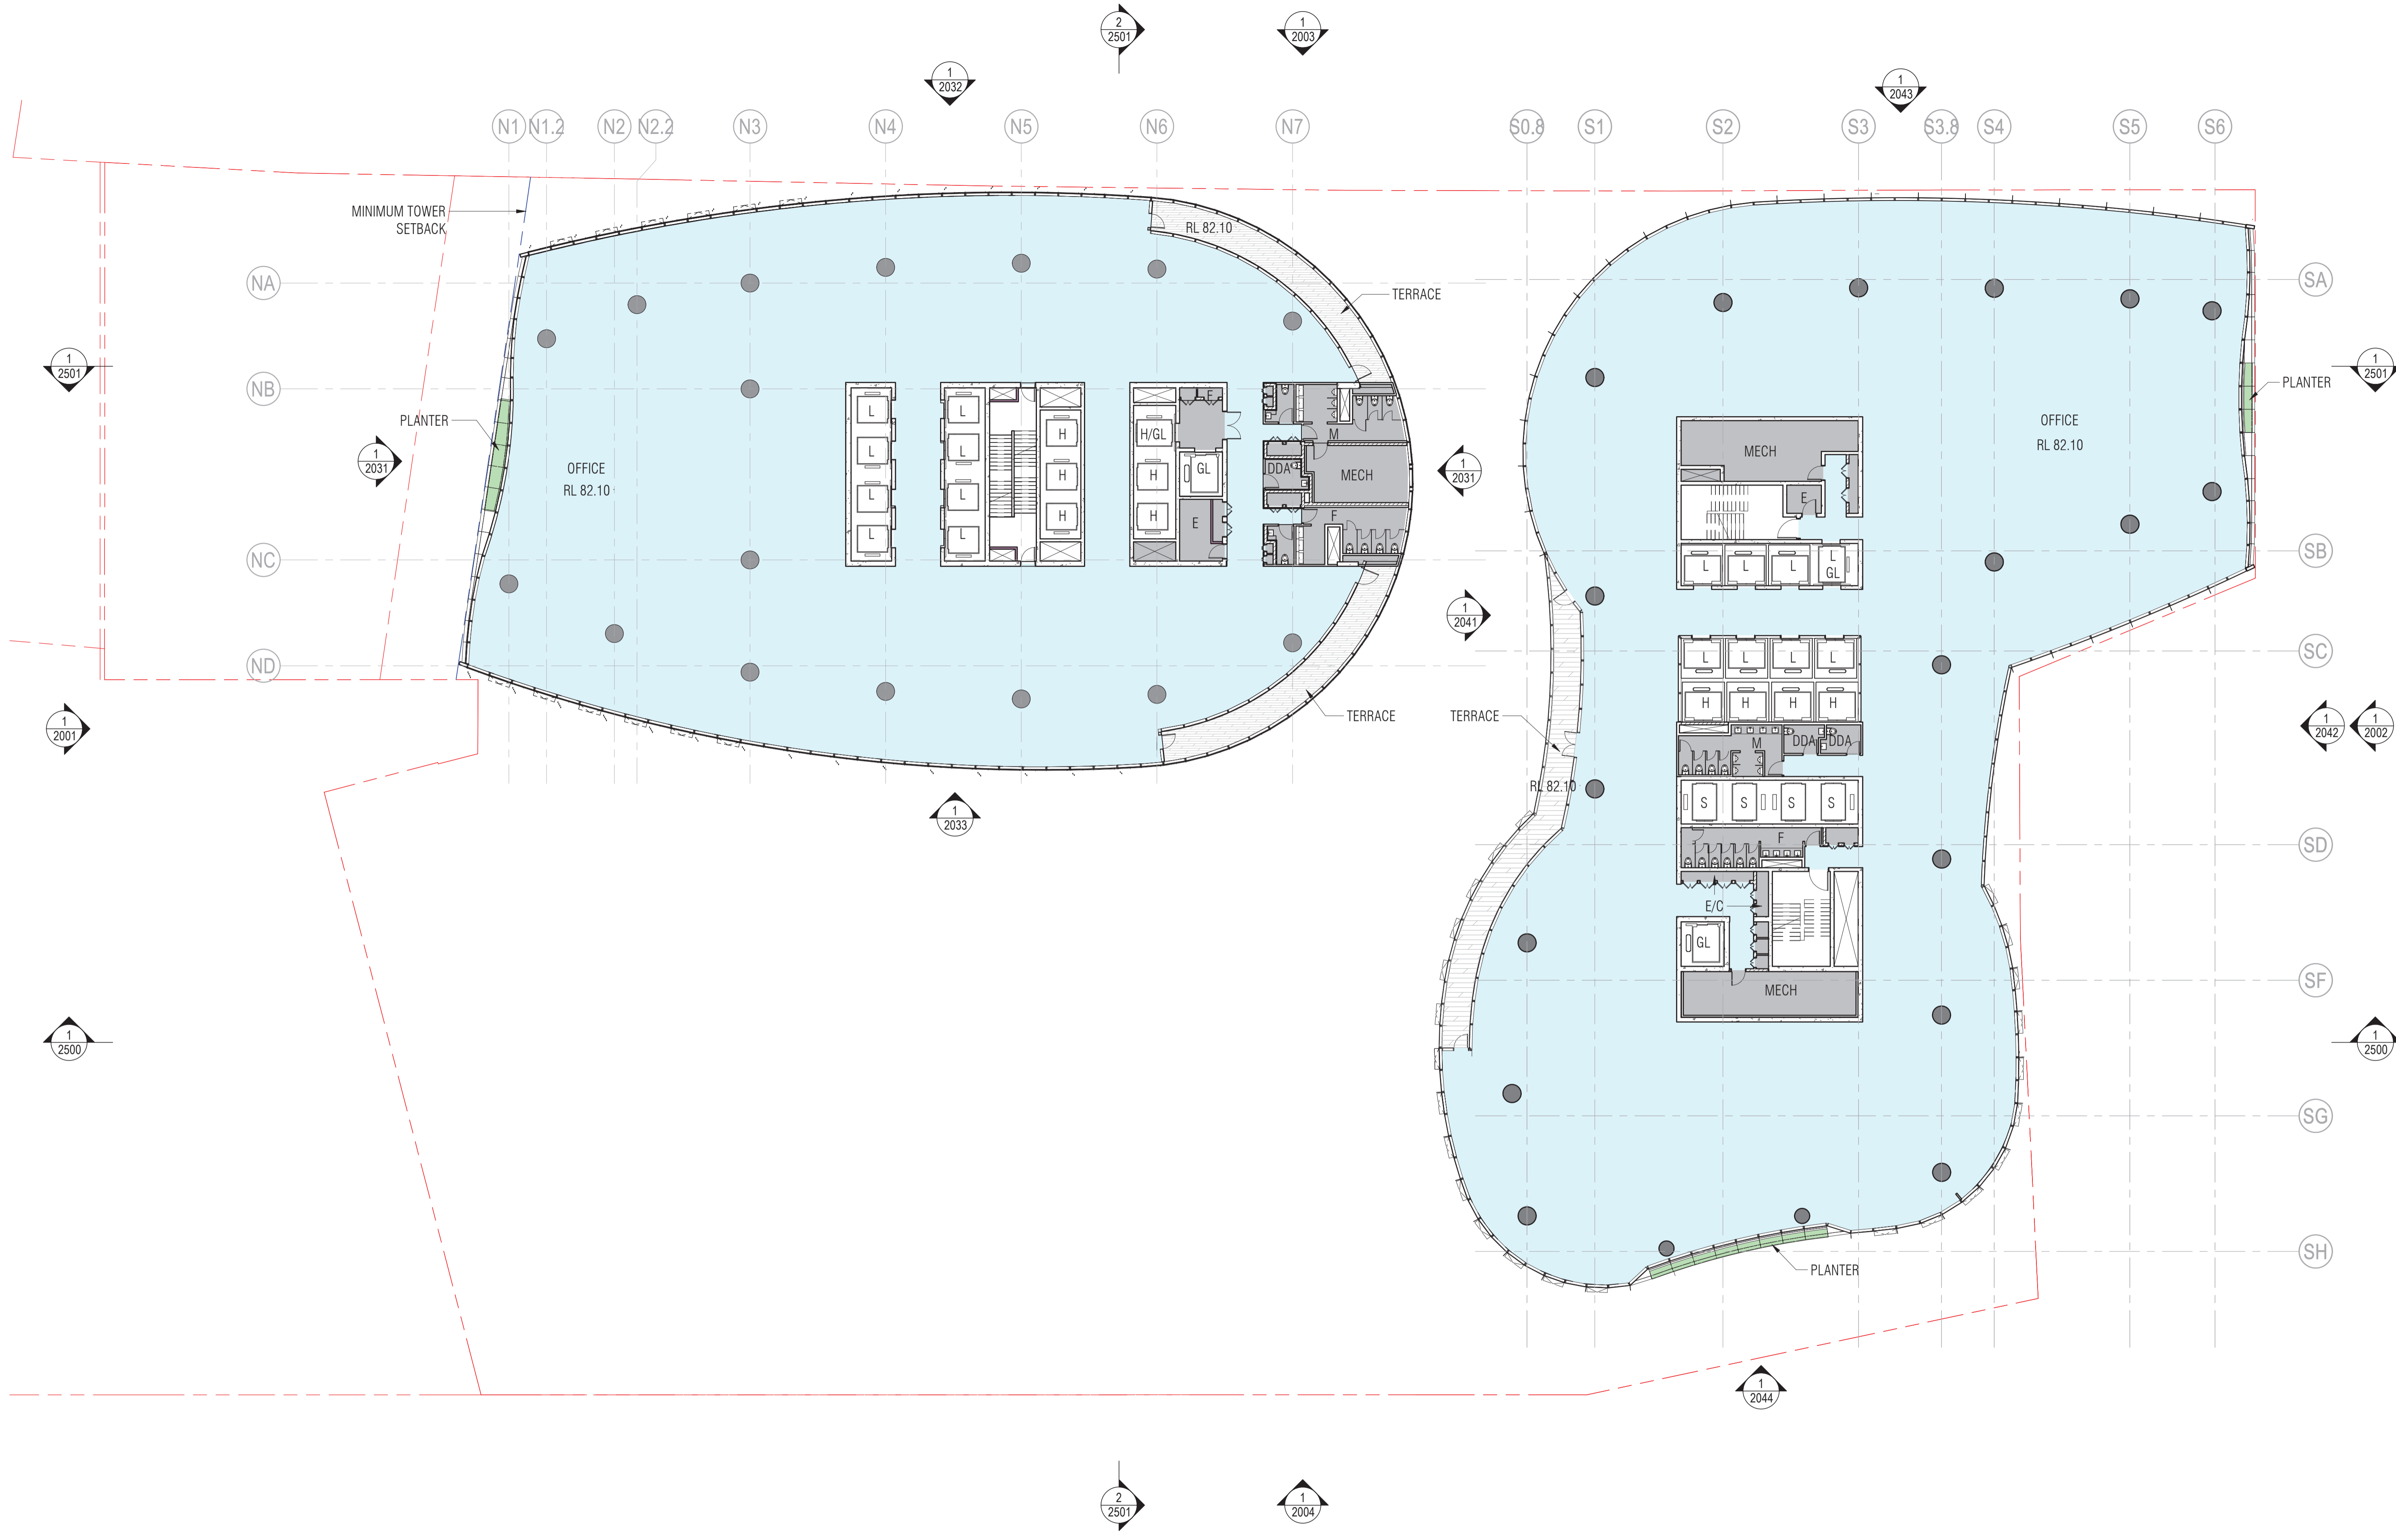


221

BIM 360://CENTRAL PLACE SYDNEY/CPS-SOM-XX-XX-IS-A-0801.rvt

REVISION
J DA-SUPPLEMENTARY DESIGN 29.07.22

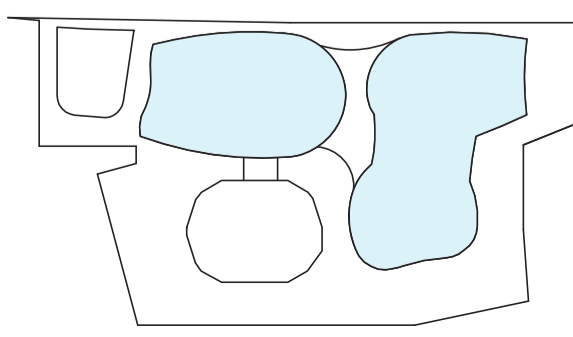

LEE STREET

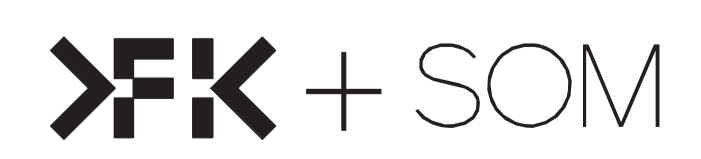

QUALITY ASSURANCE (FK IS A CERTIFIED COMPANY TO ISO 9001:2015)

- THIS PROJECT IS SUBJECT TO THE FK QUALITY ASSURANCE SYSTEM
- SCHEMATIC DESIGN REVIEW FOR THIS PROJECT IS YET TO BE COMPLETED.
- DESIGN DEVELOPMENT REVIEW FOR THIS PROJECT IS YET TO BE COMPLETED.
- TENDER DOCUMENTATION REVIEW FOR THIS PROJECT IS YET TO BE COMPLETED.

IF THIS DRAWING IS STAMPED 'UNCONTROLLED COPY' THEN IT IS TO BE CONSIDERED A DRAFT, SUBJECT TO REVISION WITHOUT NOTICE


NOTES

THIS DRAWING IS COPYRIGHT AND SHALL REMAIN THE PROPERTY OF FENDER KATSALIDIS (AUST) PTY LTD - SKIDMORE, OWINGS & MERRILL PTY LTD CHECK AND VERIFY ALL DIMENSIONS ON SITE PRIOR TO COMMENCING WORK. DRAWING TO BE READ IN CONJUNCTION WITH ALL OTHER CONTRACT DOCUMENTS. DO NOT SCALE DRAWINGS. USE FIGURED DIMENSIONS ONLY. SEEK CLARIFICATION OF INCONSISTENCIES/ CONFLICTS.

DRAWN	CHECKED	JOB NO.	SCALE
AD	KR	19172	1 : 200@A1

PROJECT
CENTRAL PLACE SYDNEY
14-30 LEE STREET, HAYMARKET
SYDNEY NSW 2000

DRAWING TITLE
LEVEL 16 FLOOR PLAN

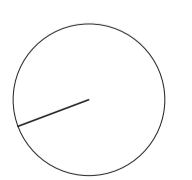


FENDER KATSALIDIS
WWW.FKAUSTRALIA.COM
L21, 259 GEORGE STREET, SYDNEY
NEW SOUTH WALES 2000 AUSTRALIA
TELEPHONE: +61 2 8216 3500
FENDER KATSALIDIS (AUST) PTY LTD ACN 092 943 032

ISSUE PURPOSE
DA-SUPPLEMENTARY DESIGN

SOM
WWW.SOM.COM
224 S. MICHIGAN AVENUE, SUITE 1000
CHICAGO, IL 60604, USA
TELEPHONE: (312) 927-4673
SKIDMORE, OWINGS & MERRILL PTY LTD


DRAWING NO.
DA-1016

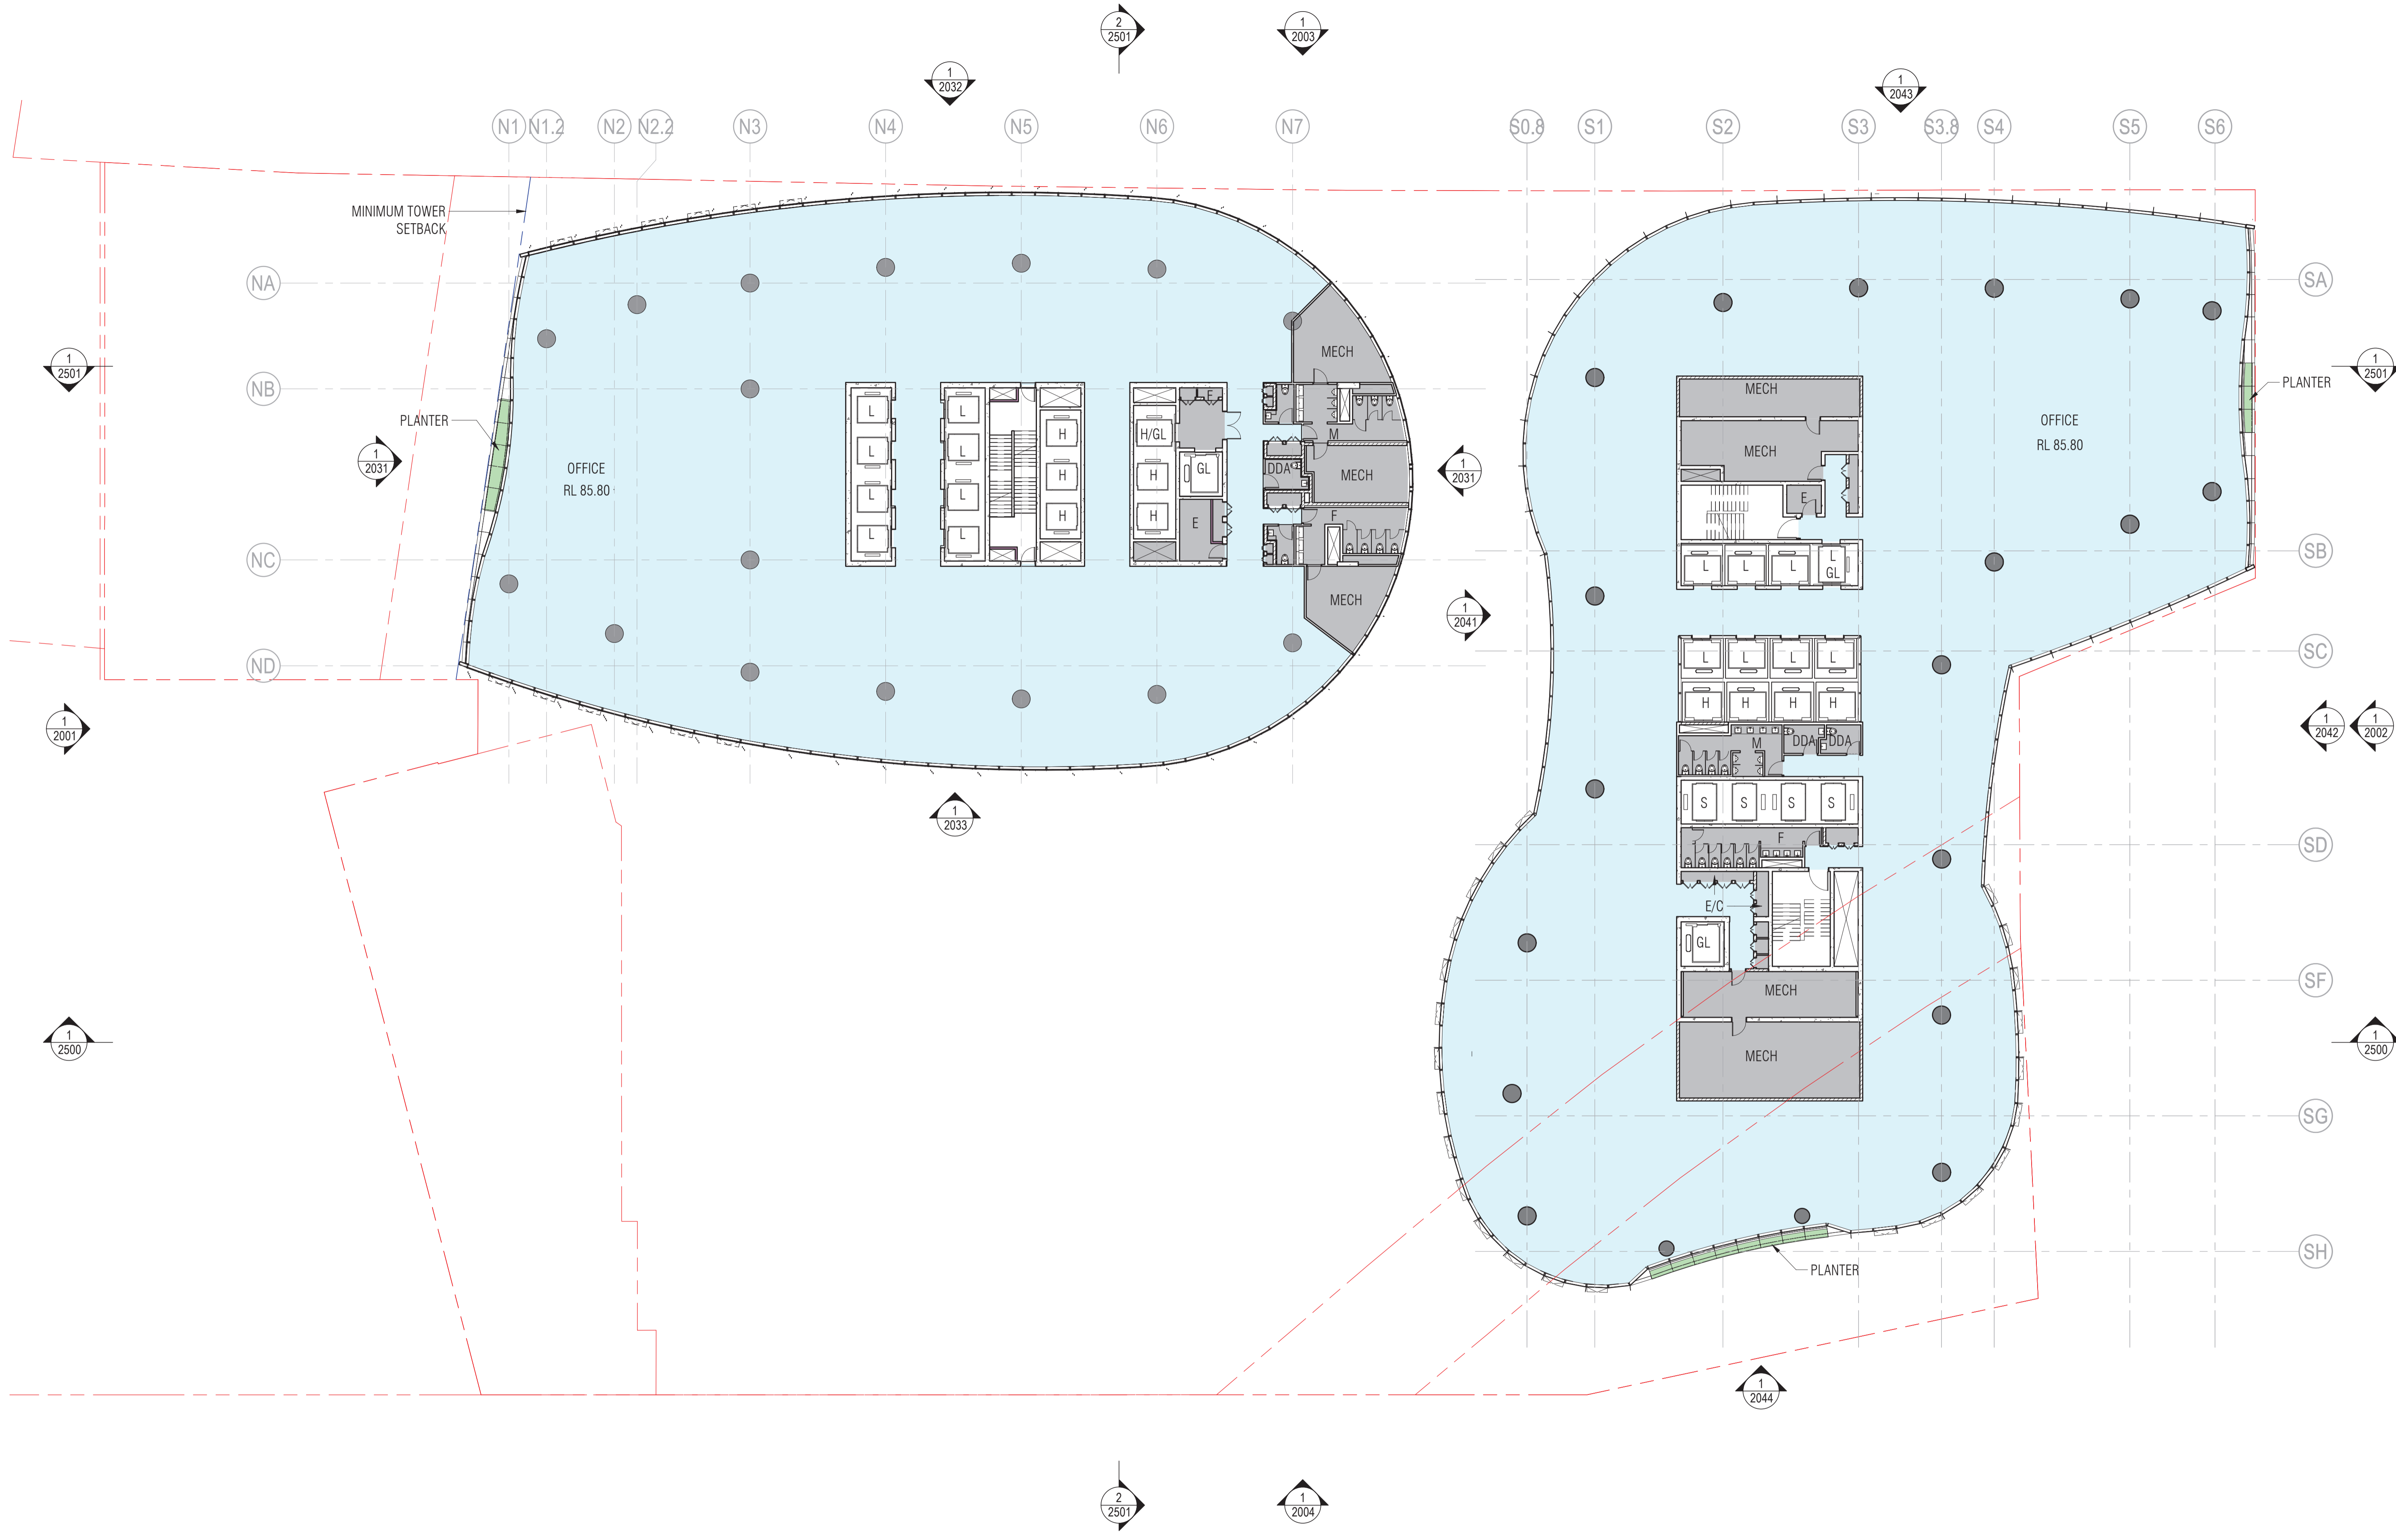


222

BIM 360://CENTRAL PLACE SYDNEY/CPS-SOM-XX-XX-IS-A-0801.rvt

REVISION	DATE
J	29.07.22

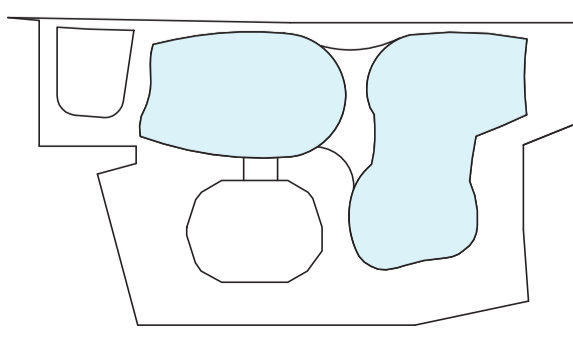

LEE STREET

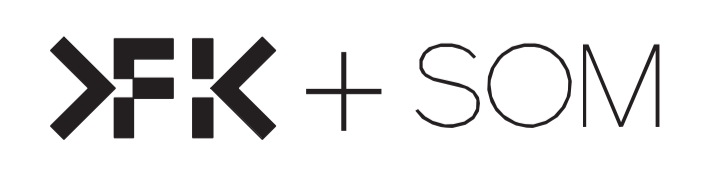

QUALITY ASSURANCE (FK IS A CERTIFIED COMPANY TO ISO 9001:2015)
 THIS PROJECT IS SUBJECT TO THE FK QUALITY ASSURANCE SYSTEM
 SCHEMATIC DESIGN REVIEW FOR THIS PROJECT IS YET TO BE COMPLETED.
 DESIGN DEVELOPMENT REVIEW FOR THIS PROJECT IS YET TO BE COMPLETED.
 TENDER DOCUMENTATION REVIEW FOR THIS PROJECT IS YET TO BE COMPLETED.


IF THIS DRAWING IS STAMPED 'UNCONTROLLED COPY' THEN IT IS TO BE CONSIDERED A DRAFT, SUBJECT TO REVISION WITHOUT NOTICE

NOTES
 THIS DRAWING IS COPYRIGHT AND SHALL REMAIN THE PROPERTY OF FENDER KATSAIDIS (AUST) PTY LTD - SKIDMORE, OWINGS & MERRILL PTY LTD CHECK AND VERIFY ALL DIMENSIONS ON SITE PRIOR TO COMMENCING WORK. DRAWING TO BE READ IN CONJUNCTION WITH ALL OTHER CONTRACT DOCUMENTS. DO NOT SCALE DRAWINGS. USE FIGURED DIMENSIONS ONLY. SEEK CLARIFICATION OF INCONSISTENCIES/ CONFLICTS.

DRAWN	CHECKED	JOB NO.	SCALE
AD	KR	19172	1 : 200@A1

PROJECT
 CENTRAL PLACE SYDNEY
 14-30 LEE STREET, HAYMARKET
 SYDNEY NSW 2000

DRAWING TITLE
 LEVEL 17 FLOOR PLAN

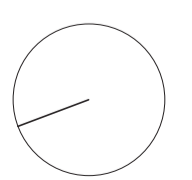


FENDER KATSAIDIS
 WWW.FKAUSTRALIA.COM
 L21, 259 GEORGE STREET, SYDNEY
 NEW SOUTH WALES 2000 AUSTRALIA
 TELEPHONE: +61 2 8216 3500
 FENDER KATSAIDIS (AUST) PTY LTD ACN 092 943 032

ISSUE PURPOSE
 DA-SUPPLEMENTARY DESIGN

SOM
 WWW.SOM.COM
 224 S. MICHIGAN AVENUE, SUITE 1000
 CHICAGO, IL 60604, USA
 TELEPHONE: (312) 927-4673
 SKIDMORE, OWINGS & MERRILL PTY LTD

DRAWING NO.
 DA-1017

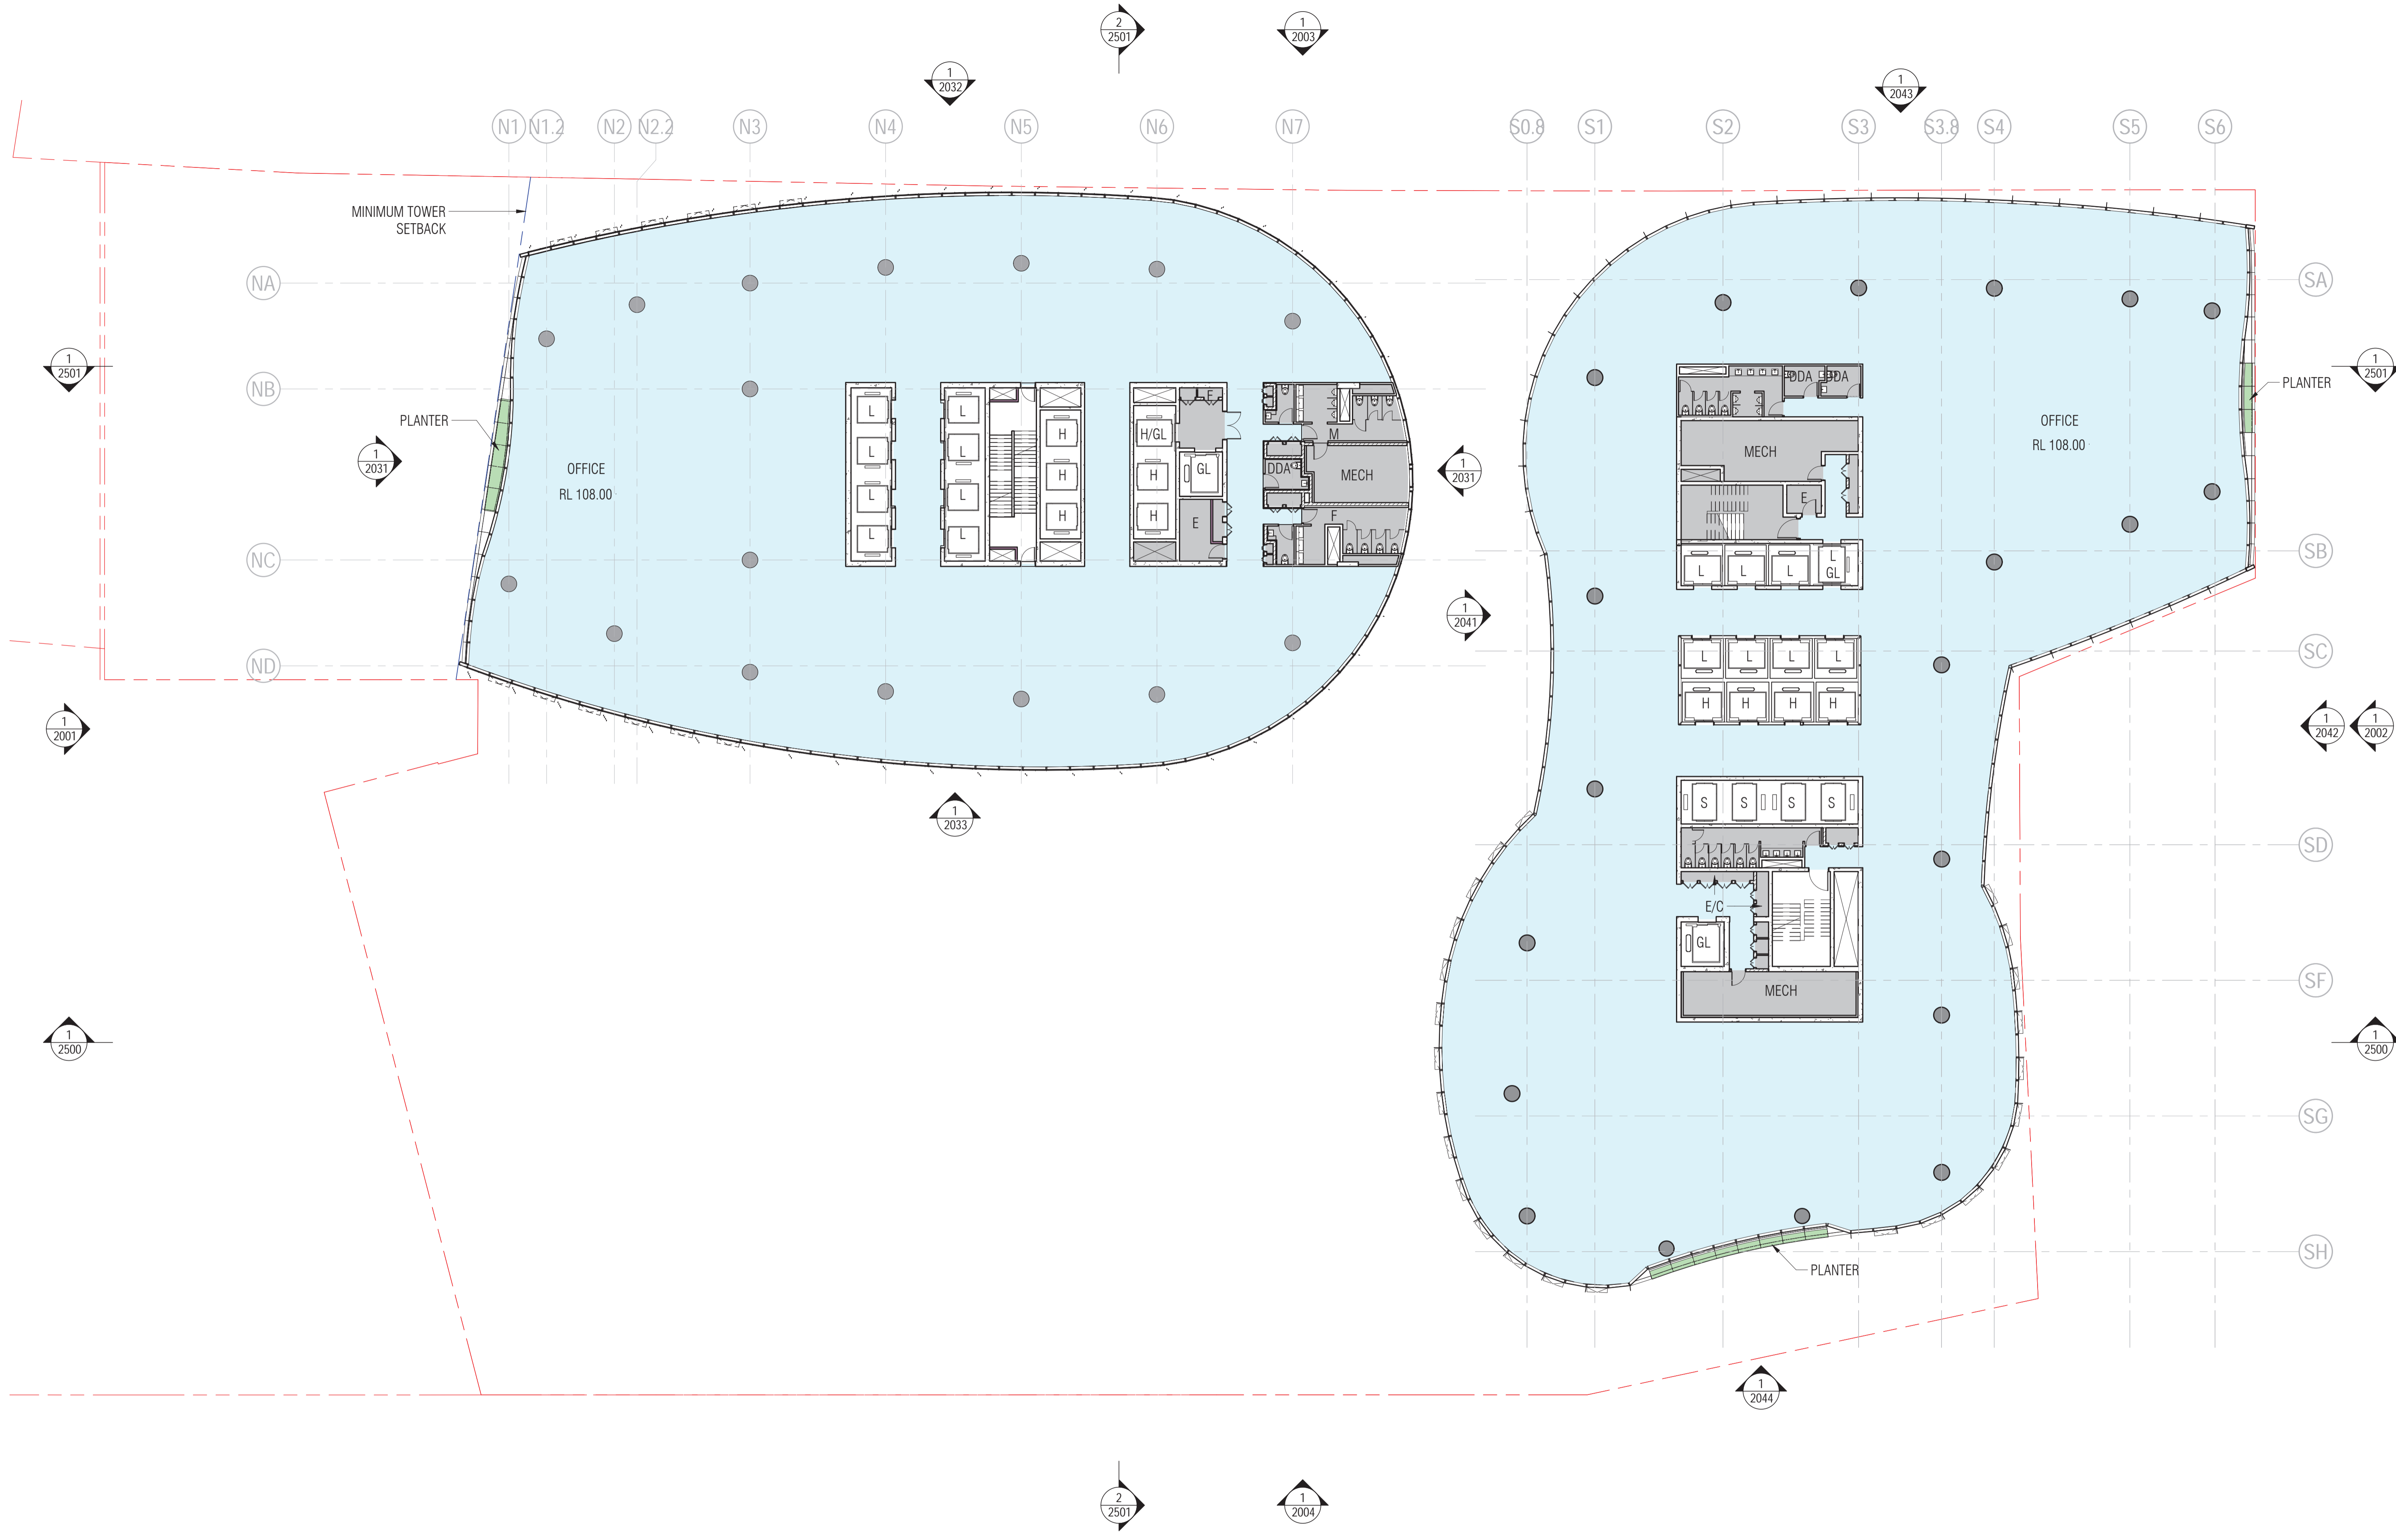

BIM 360://CENTRAL PLACE SYDNEY/CPS-SOM-XX-XX-IS-A-0801.rvt

REVISION	DATE
J	DA-SUPPLEMENTARY DESIGN 29.07.22



QUALITY ASSURANCE (FK IS A CERTIFIED COMPANY TO ISO 9001:2015)

- THIS PROJECT IS SUBJECT TO THE FK QUALITY ASSURANCE SYSTEM
- SCHEMATIC DESIGN REVIEW FOR THIS PROJECT IS YET TO BE COMPLETED.
- DESIGN DEVELOPMENT REVIEW FOR THIS PROJECT IS YET TO BE COMPLETED.
- TENDER DOCUMENTATION REVIEW FOR THIS PROJECT IS YET TO BE COMPLETED.

IF THIS DRAWING IS STAMPED UNCONTROLLED COPY THEN IT IS TO BE CONSIDERED A DRAFT, SUBJECT TO REVISION WITHOUT NOTICE


NOTES

THIS DRAWING IS COPYRIGHT AND SHALL REMAIN THE PROPERTY OF FENDER KATSALIDIS (AUST) PTY LTD + SKIDMORE, OWINGS & MERRILL PTY LTD CHECK AND VERIFY ALL DIMENSIONS ON SITE PRIOR TO COMMENCING WORK. DRAWING TO BE READ IN CONJUNCTION WITH ALL OTHER CONTRACT DOCUMENTS. DO NOT SCALE DRAWINGS. USE FIGURED DIMENSIONS ONLY. SEEK CLARIFICATION OF INCONSISTENCIES/ CONFLICTS.

DRAWN	CHECKED	JOB NO.	SCALE
AD	KR	19172	1 : 200@A1

PROJECT
CENTRAL PLACE SYDNEY
 14-30 LEE STREET, HAYMARKET
 SYDNEY NSW 2000

DRAWING TITLE
 LEVEL 23 FLOOR PLAN SOUTH TOWER
 TRANSFER FLOOR PLAN

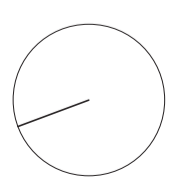


FENDER KATSALIDIS
 WWW.FKAUSTRALIA.COM
 L21, 259 GEORGE STREET, SYDNEY
 NEW SOUTH WALES 2000 AUSTRALIA
 TELEPHONE: +61 2 8216 3500
 FENDER KATSALIDIS (AUST) PTY LTD ACN 092 943 032


ISSUE PURPOSE
 DA-SUPPLEMENTARY
 DESIGN

SOM
 WWW.SOM.COM
 224 S. MICHIGAN AVENUE, SUITE 1000
 CHICAGO, IL 60604, USA
 TELEPHONE: (312) 927-4673
 SKIDMORE, OWINGS & MERRILL PTY LTD

DRAWING NO.
 DA-1023

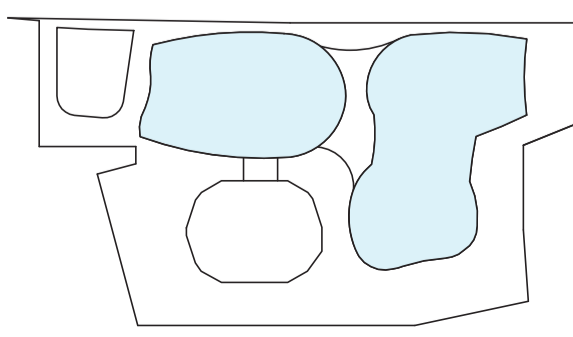


LEE STREET

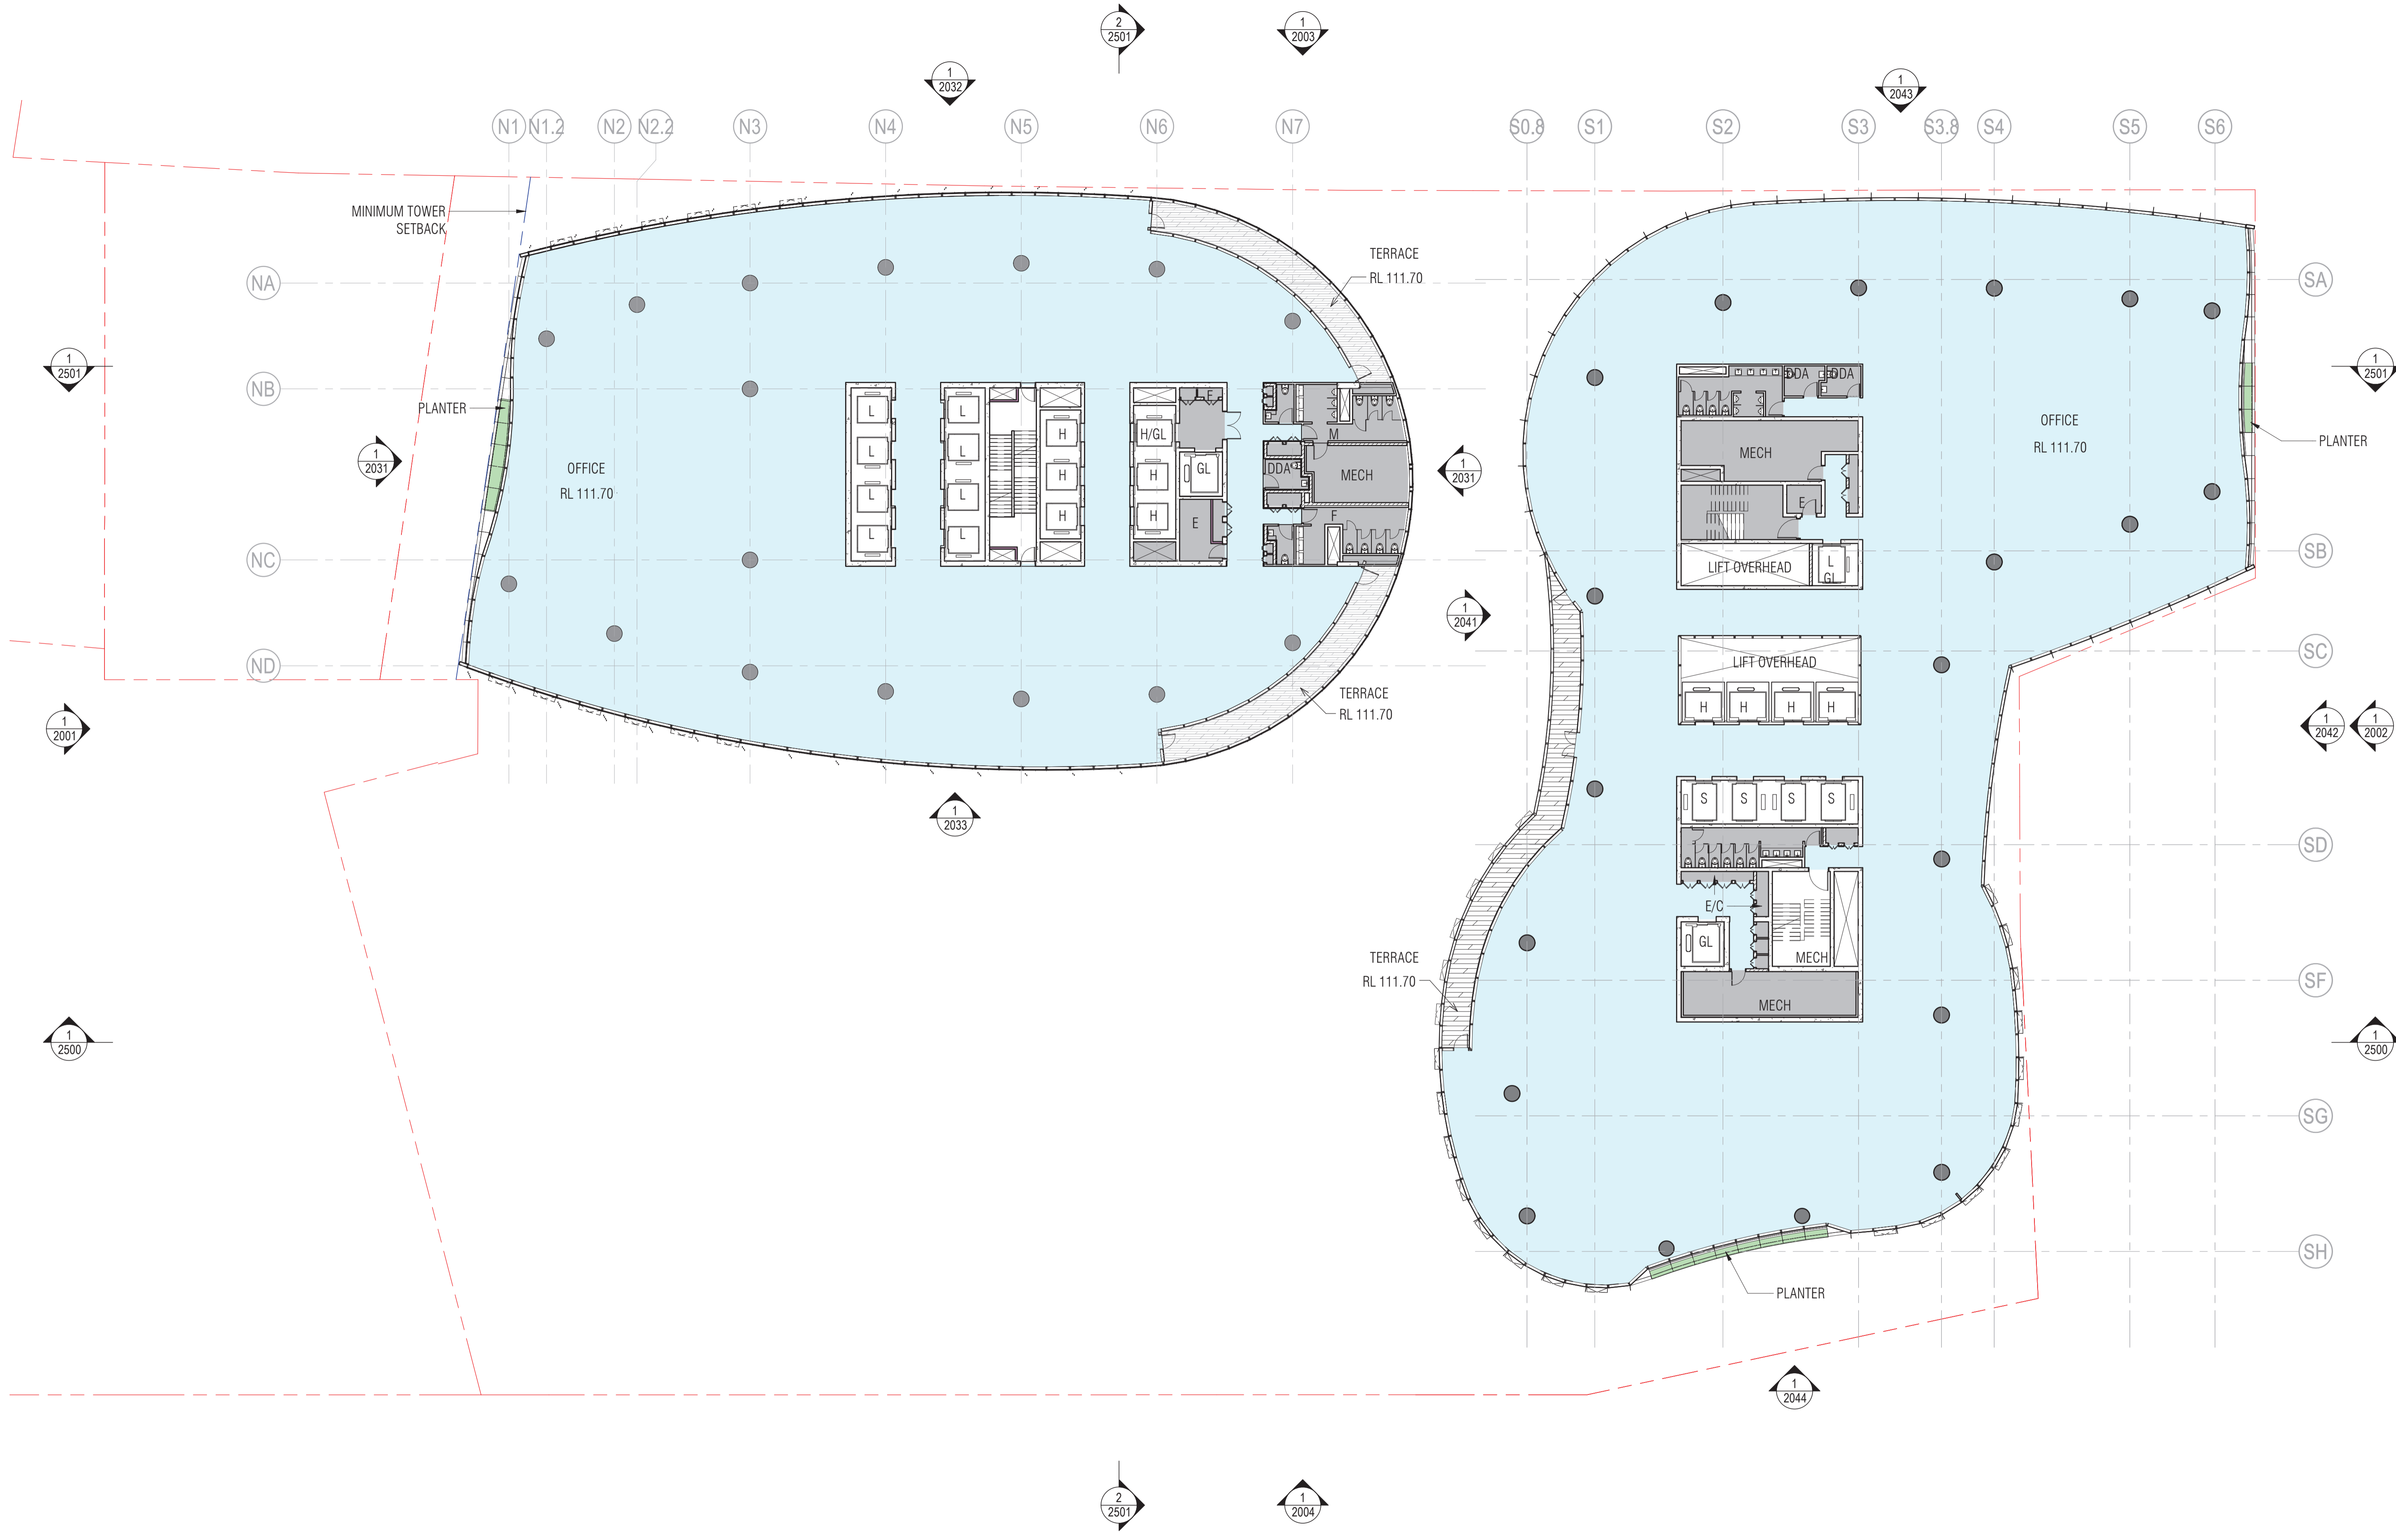


224

BIM 360://CENTRAL PLACE SYDNEY/CPS-SOM-XX-XX-IS-A-0801.rvt

REVISION
 J DA-SUPPLEMENTARY DESIGN 29.07.22

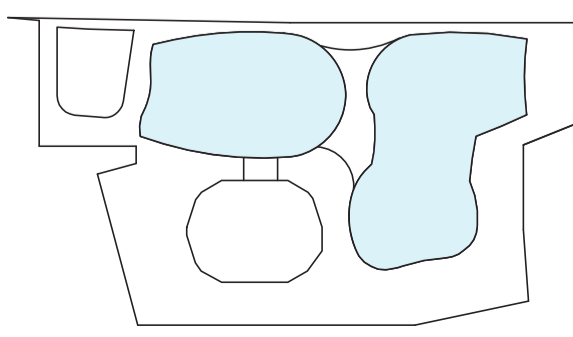

LEE STREET

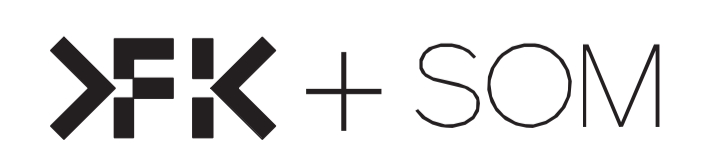

QUALITY ASSURANCE (FK IS A CERTIFIED COMPANY TO ISO 9001:2015)

- THIS PROJECT IS SUBJECT TO THE FK QUALITY ASSURANCE SYSTEM
- SCHEMATIC DESIGN REVIEW FOR THIS PROJECT IS YET TO BE COMPLETED.
- DESIGN DEVELOPMENT REVIEW FOR THIS PROJECT IS YET TO BE COMPLETED.
- TENDER DOCUMENTATION REVIEW FOR THIS PROJECT IS YET TO BE COMPLETED.

IF THIS DRAWING IS STAMPED 'UNCONTROLLED COPY' THEN IT IS TO BE CONSIDERED A DRAFT, SUBJECT TO REVISION WITHOUT NOTICE


NOTES

THIS DRAWING IS COPYRIGHT AND SHALL REMAIN THE PROPERTY OF FENDER KATSAIDIS (AUST) PTY LTD - SKIDMORE, OWINGS & MERRILL PTY LTD CHECK AND VERIFY ALL DIMENSIONS ON SITE PRIOR TO COMMENCING WORK. DRAWING TO BE READ IN CONJUNCTION WITH ALL OTHER CONTRACT DOCUMENTS. DO NOT SCALE DRAWINGS. USE FIGURED DIMENSIONS ONLY. SEEK CLARIFICATION OF INCONSISTENCIES/ CONFLICTS.

DRAWN	CHECKED	JOB NO.	SCALE
AD	KR	19172	1 : 200@A1

PROJECT
 CENTRAL PLACE SYDNEY
 14-30 LEE STREET, HAYMARKET
 SYDNEY NSW 2000

DRAWING TITLE
 LEVEL 24 FLOOR PLAN NORTH TOWER
 TRANSFER FLOOR PLAN

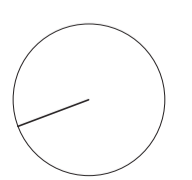


FENDER KATSAIDIS
 WWW.FKAUSTRALIA.COM
 L21, 259 GEORGE STREET, SYDNEY
 NEW SOUTH WALES 2000 AUSTRALIA
 TELEPHONE: +61 2 8216 3500
 FENDER KATSAIDIS (AUST) PTY LTD ACN 092 943 032

ISSUE PURPOSE
 DA-SUPPLEMENTARY
 DESIGN

SOM
 WWW.SOM.COM
 224 S. MICHIGAN AVENUE, SUITE 1000
 CHICAGO, IL 60604, USA
 TELEPHONE: (312) 927-4673
 SKIDMORE, OWINGS & MERRILL PTY LTD


DRAWING NO.
 DA-1024

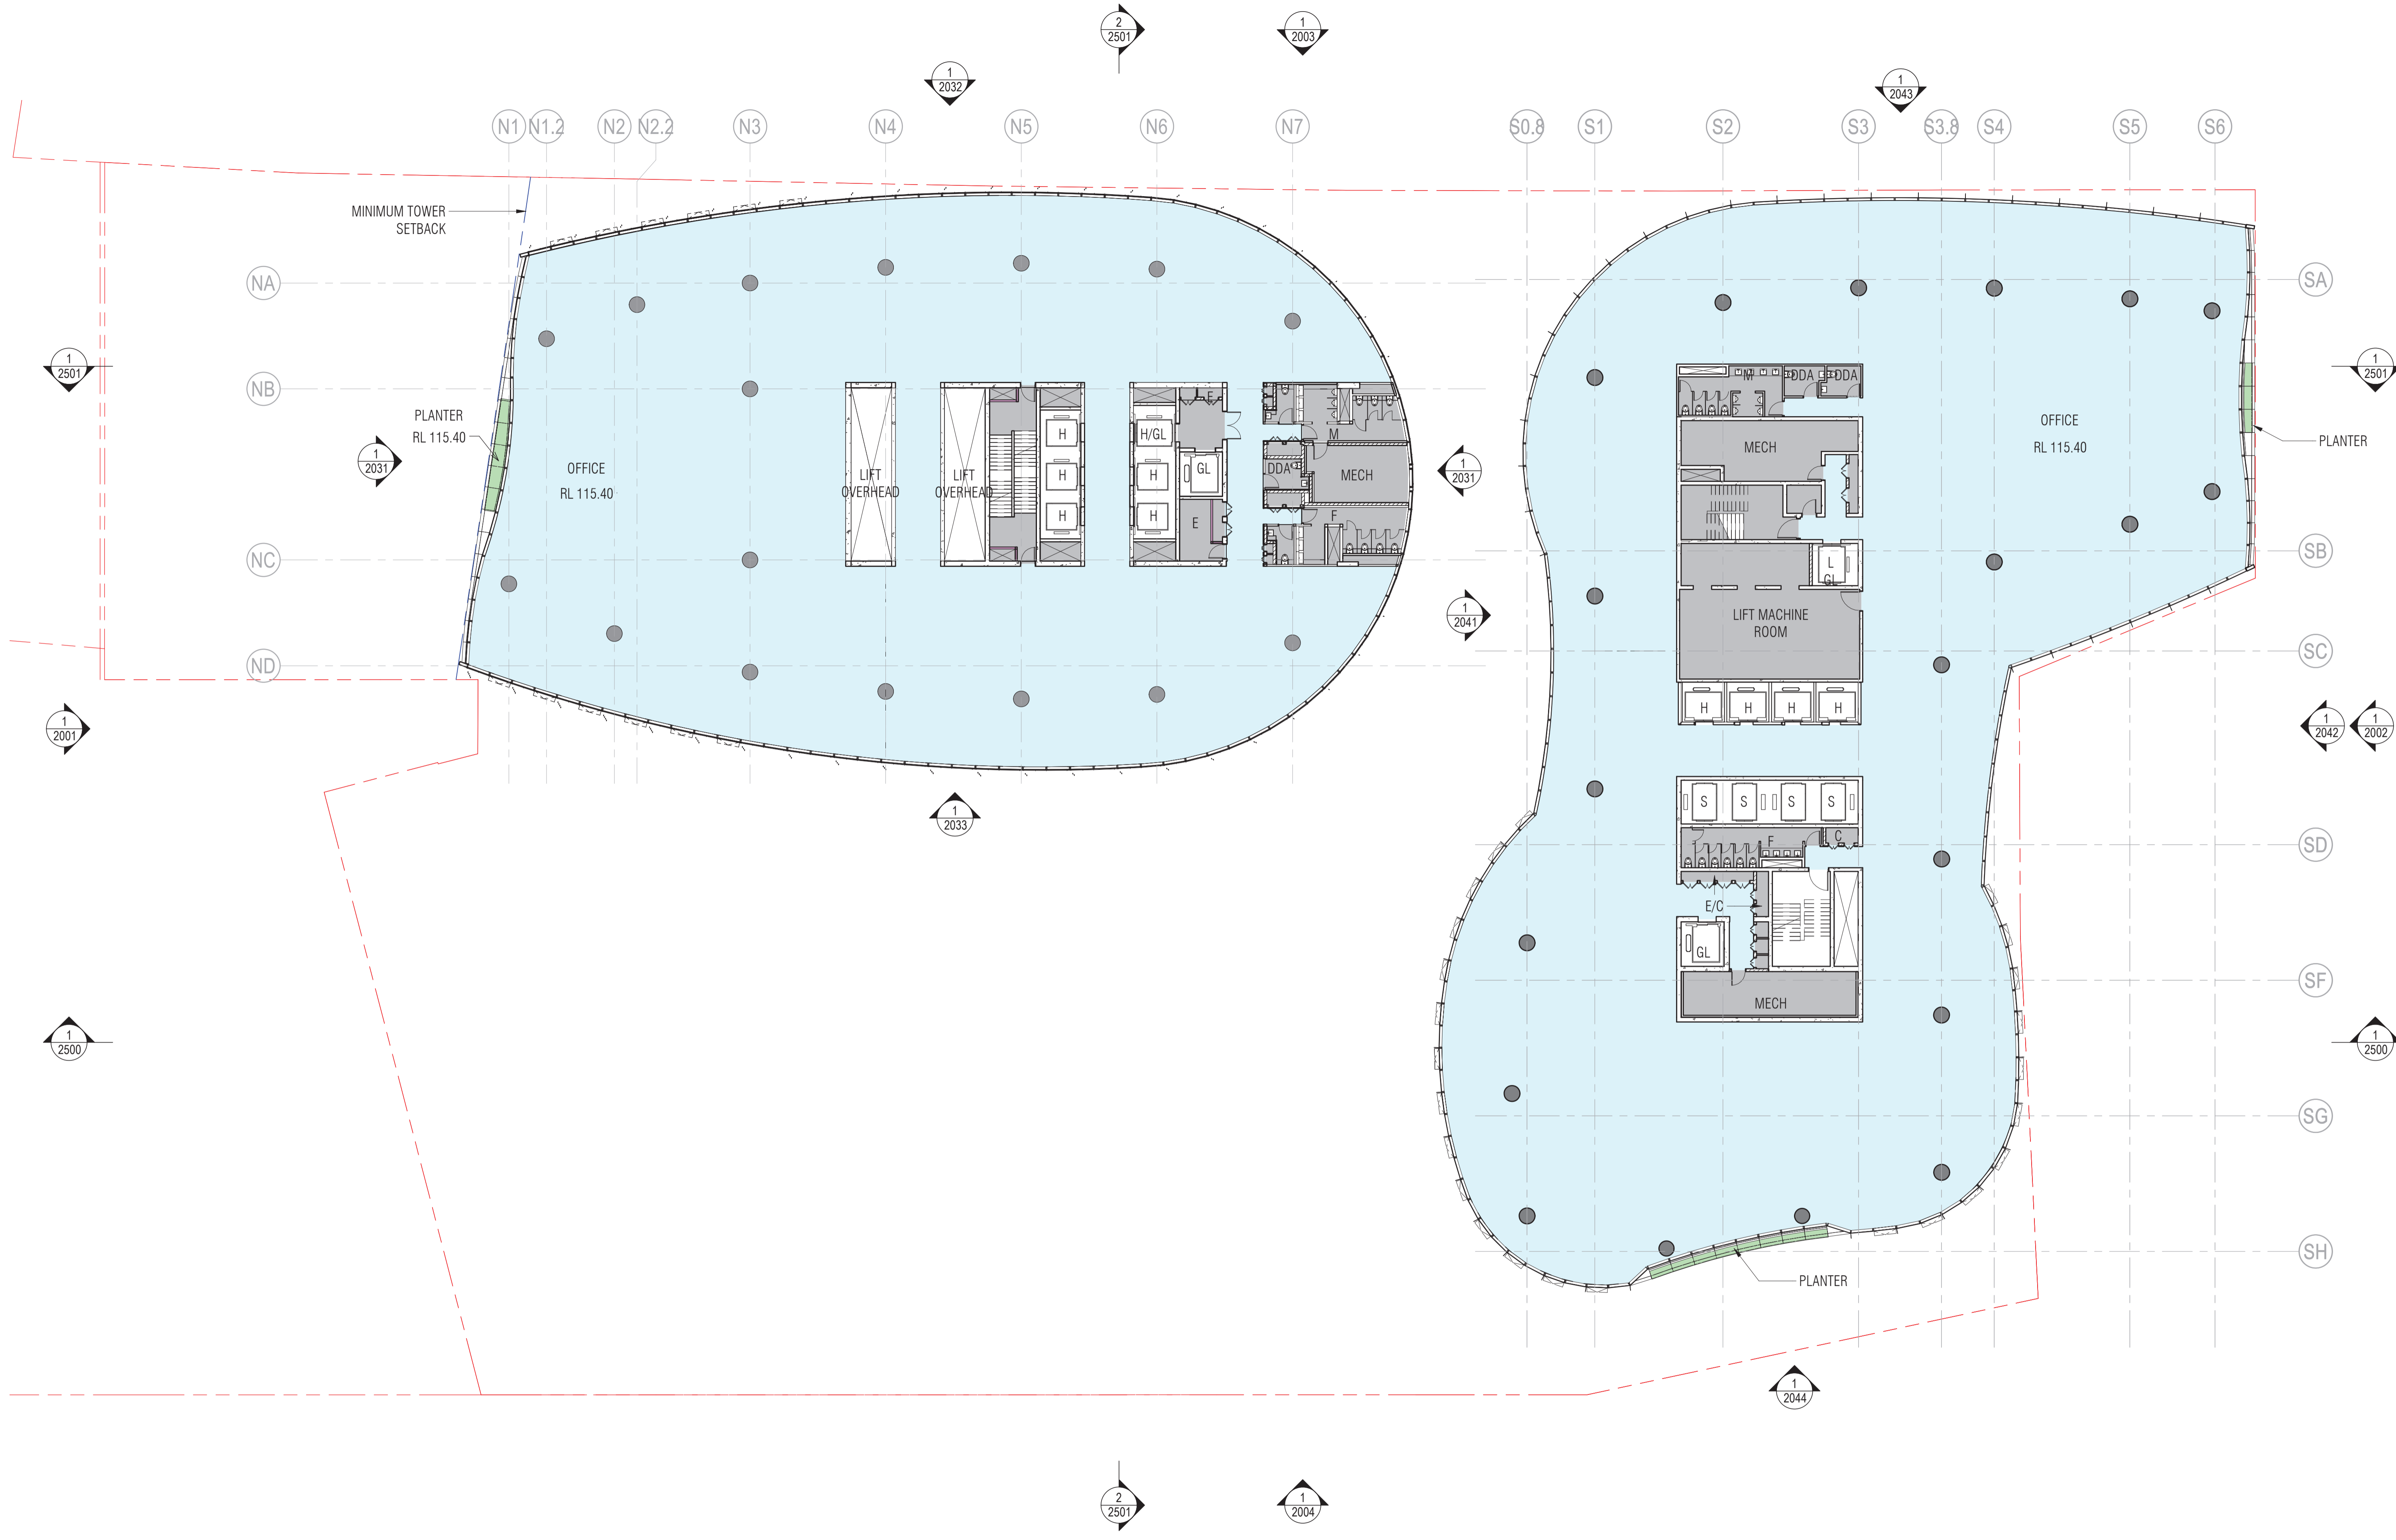

225

BIM 360://CENTRAL PLACE SYDNEY/CPS-SOM-XX-XX-IS-A-0801.rvt

REVISION	DATE
J	DA-SUPPLEMENTARY DESIGN 29.07.22

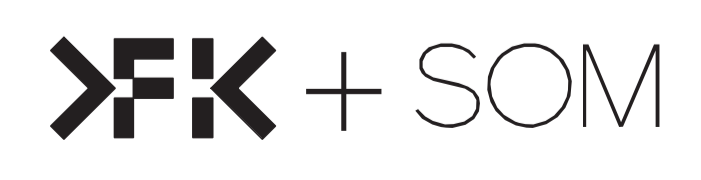

QUALITY ASSURANCE (FK IS A CERTIFIED COMPANY TO ISO 9001:2015)
 THIS PROJECT IS SUBJECT TO THE FK QUALITY ASSURANCE SYSTEM
 SCHEMATIC DESIGN REVIEW FOR THIS PROJECT IS YET TO BE COMPLETED.
 DESIGN DEVELOPMENT REVIEW FOR THIS PROJECT IS YET TO BE COMPLETED.
 TENDER DOCUMENTATION REVIEW FOR THIS PROJECT IS YET TO BE COMPLETED.

NOTES
 THIS DRAWING IS COPYRIGHT AND SHALL REMAIN THE PROPERTY OF FENDER KATSLIDIS (AUST) PTY LTD - SKIDMORE, OWINGS & MERRILL PTY LTD CHECK AND VERIFY ALL DIMENSIONS ON SITE PRIOR TO COMMENCING WORK. DRAWING TO BE READ IN CONJUNCTION WITH ALL OTHER CONTRACT DOCUMENTS. DO NOT SCALE DRAWINGS. USE FIGURED DIMENSIONS ONLY. SEEK CLARIFICATION OF INCONSISTENCIES/ CONFLICTS.

DRAWN	CHECKED	JOB NO.	SCALE
AD	KR	19172	1 : 200@A1

PROJECT
 CENTRAL PLACE SYDNEY
 14-30 LEE STREET, HAYMARKET
 SYDNEY NSW 2000


DRAWING TITLE
 LEVEL 25 FLOOR PLAN SOUTH TOWER LIFT
 MACHINE ROOM PLAN

FENDER KATSLIDIS
 WWW.FKAUSTRALIA.COM
 L21, 259 GEORGE STREET, SYDNEY
 NEW SOUTH WALES 2000 AUSTRALIA
 TELEPHONE: +61 2 8216 3500
 FENDER KATSLIDIS (AUST) PTY LTD ACN 092 943 032


ISSUE PURPOSE
 DA-SUPPLEMENTARY
 DESIGN

SOM
 WWW.SOM.COM
 224 S. MICHIGAN AVENUE, SUITE 1000
 CHICAGO, IL 60604, USA
 TELEPHONE: (312) 927-4673
 SKIDMORE, OWINGS & MERRILL PTY LTD

DRAWING NO.
 DA-1025

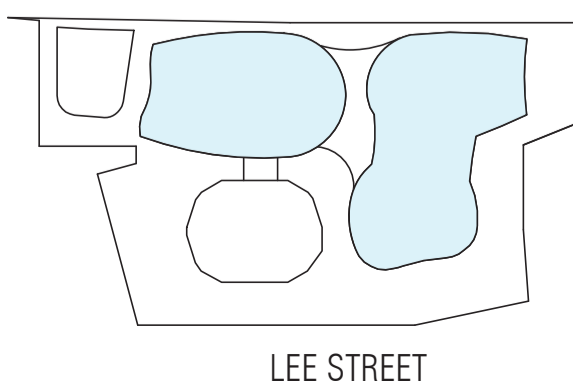


LEE STREET

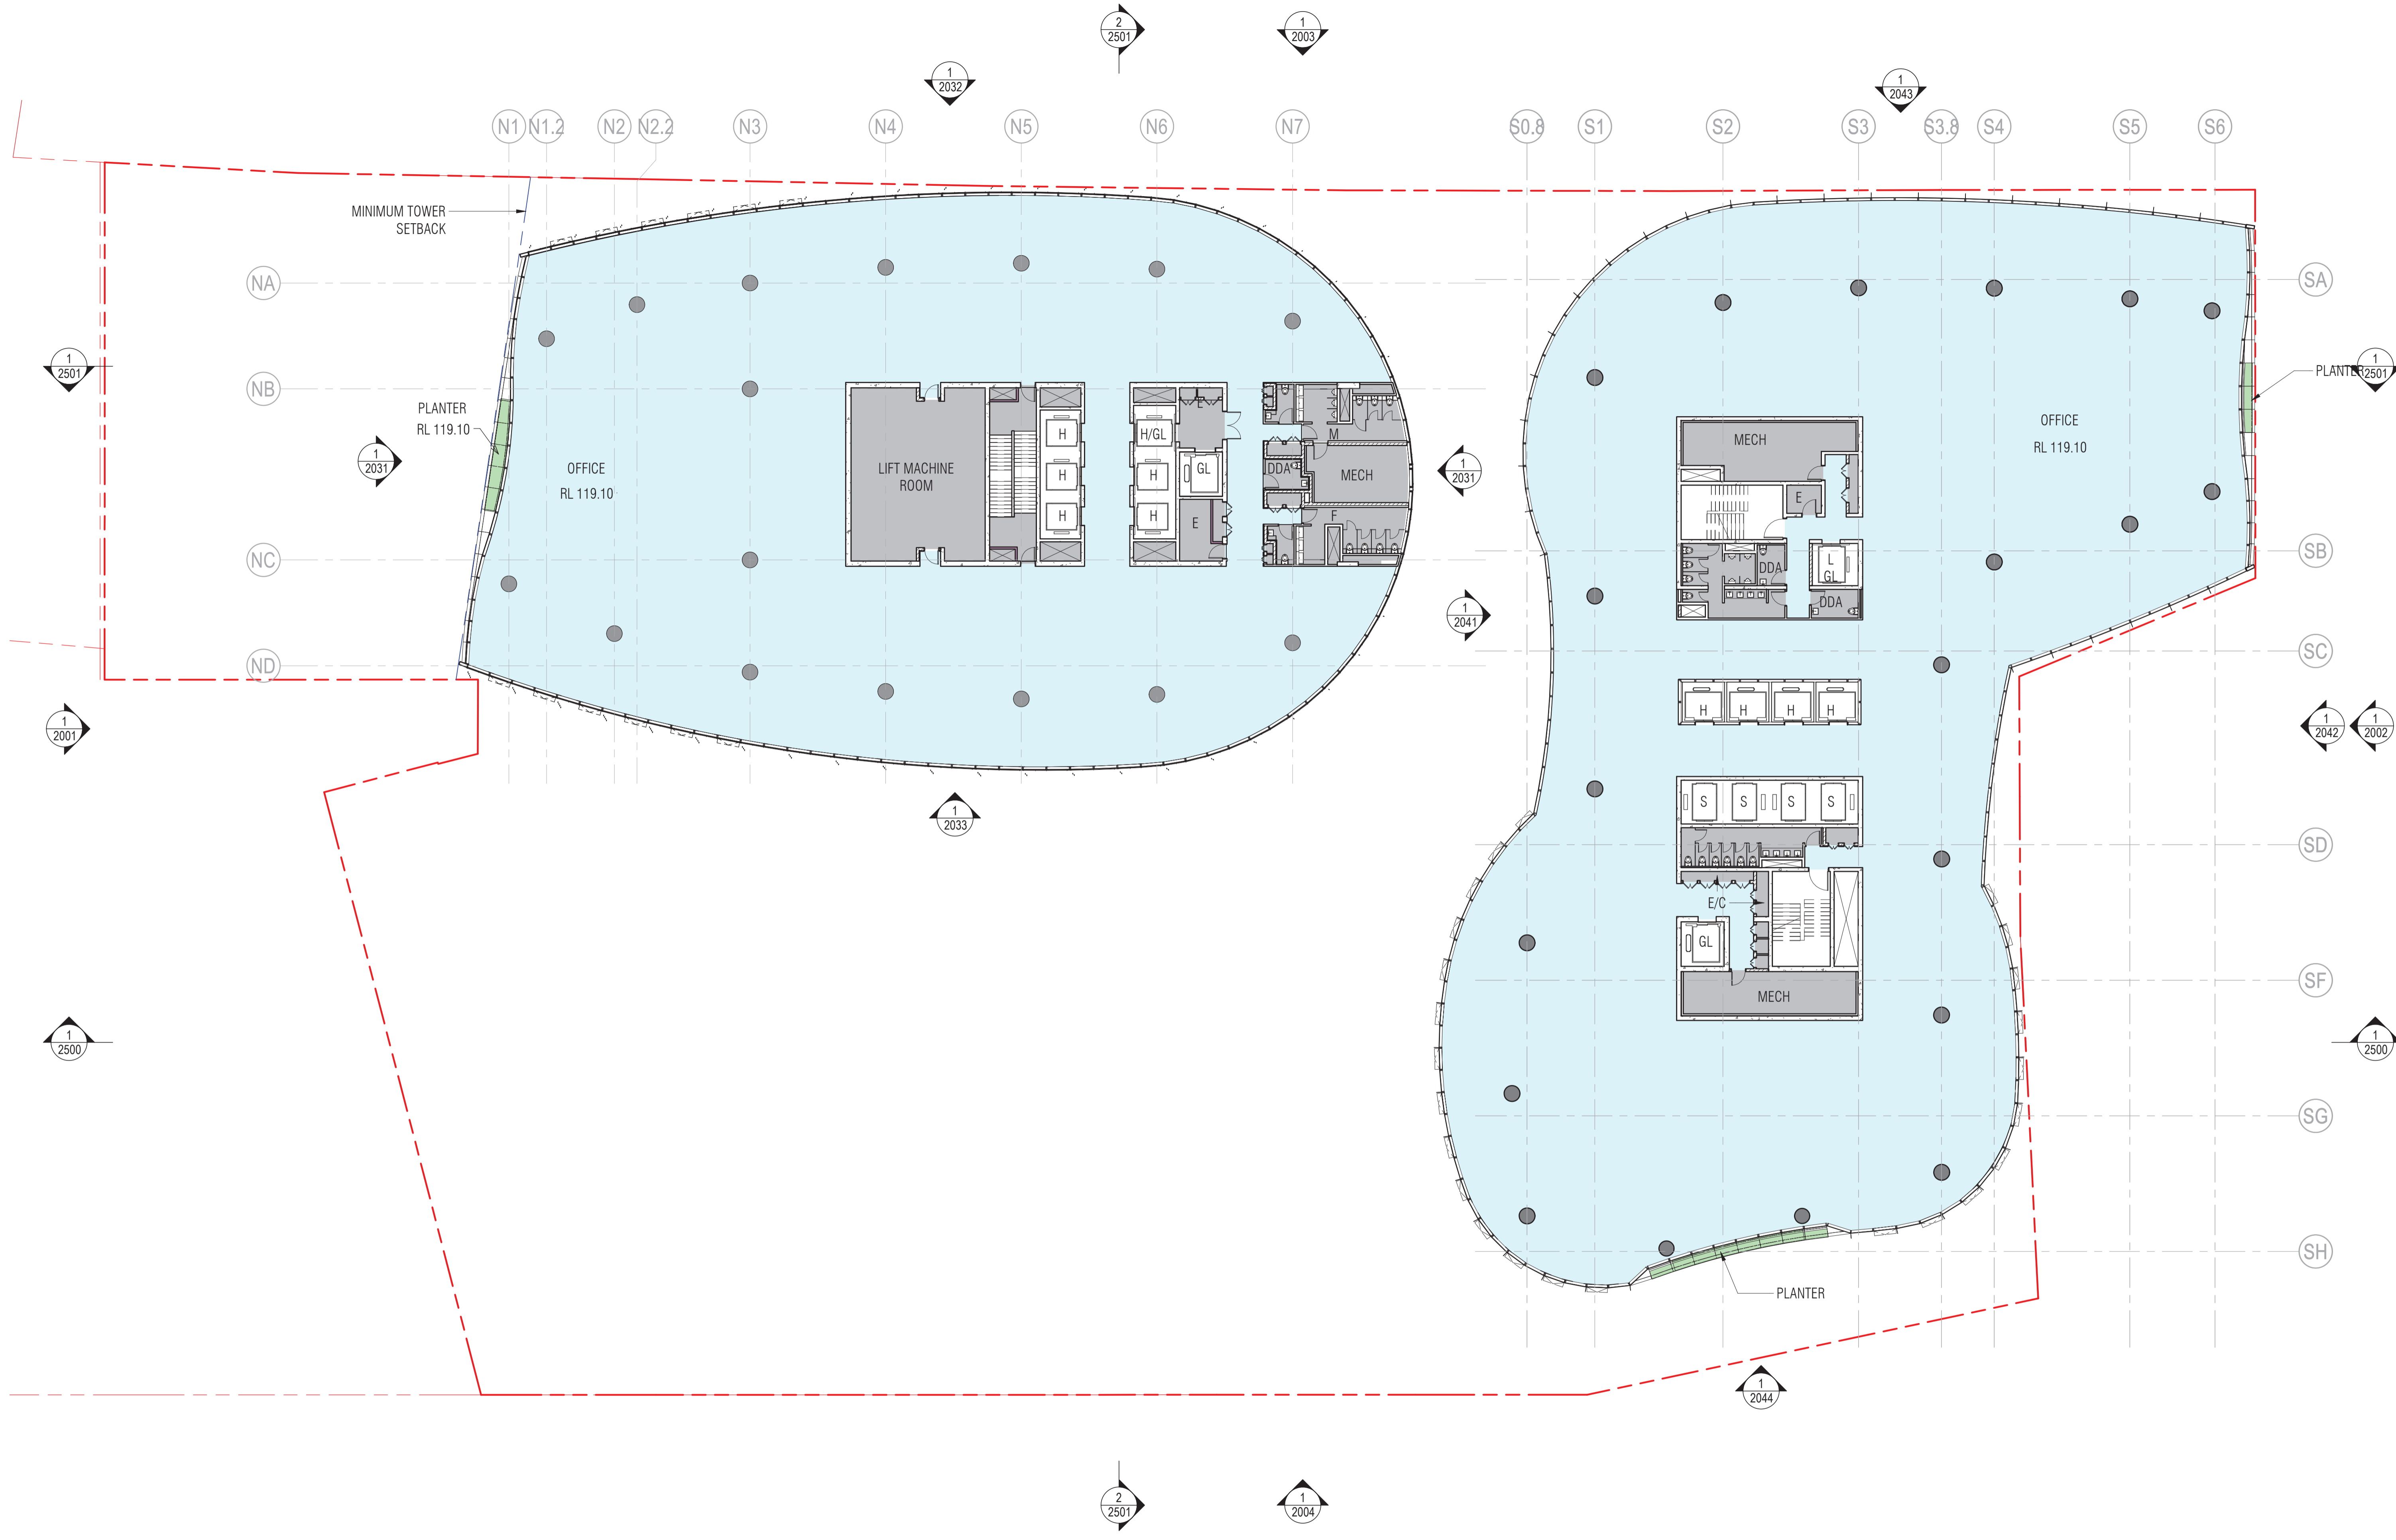


226

BIM 360://CENTRAL PLACE SYDNEY/CPS-SOM-XX-XX-IS-A-0801.rvt

REVISION
J DA-SUPPLEMENTARY DESIGN 29.07.22

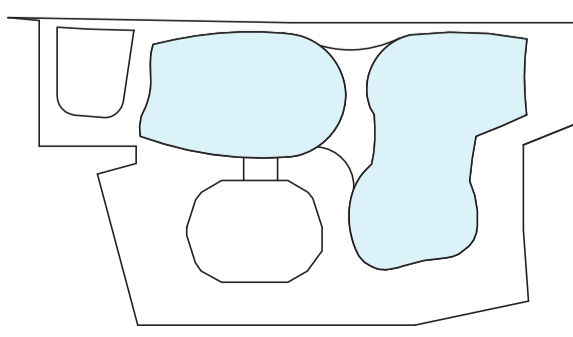

LEE STREET

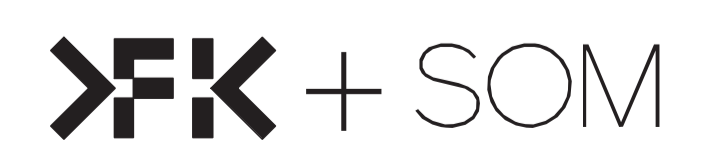

QUALITY ASSURANCE (FK IS A CERTIFIED COMPANY TO ISO 9001:2015)

- THIS PROJECT IS SUBJECT TO THE FK QUALITY ASSURANCE SYSTEM
- SCHEMATIC DESIGN REVIEW FOR THIS PROJECT IS YET TO BE COMPLETED.
- DESIGN DEVELOPMENT REVIEW FOR THIS PROJECT IS YET TO BE COMPLETED.
- TENDER DOCUMENTATION REVIEW FOR THIS PROJECT IS YET TO BE COMPLETED.

IF THIS DRAWING IS STAMPED 'UNCONTROLLED COPY' THEN IT IS TO BE CONSIDERED A DRAFT, SUBJECT TO REVISION WITHOUT NOTICE

NOTES

THIS DRAWING IS COPYRIGHT AND SHALL REMAIN THE PROPERTY OF FENDER KATSAIDIS (AUST) PTY LTD - SKIDMORE, OWINGS & MERRILL PTY LTD CHECK AND VERIFY ALL DIMENSIONS ON SITE PRIOR TO COMMENCING WORK. DRAWING TO BE READ IN CONJUNCTION WITH ALL OTHER CONTRACT DOCUMENTS. DO NOT SCALE DRAWINGS. USE FIGURED DIMENSIONS ONLY. SEEK CLARIFICATION OF INCONSISTENCIES/ CONFLICTS.

DRAWN	CHECKED	JOB NO.	SCALE
AD	KR	19172	1 : 200@A1

PROJECT
CENTRAL PLACE SYDNEY
14-30 LEE STREET, HAYMARKET
SYDNEY NSW 2000


DRAWING TITLE
LEVEL 26 FLOOR PLAN NORTH TOWER LIFT
MACHINE ROOM PLAN

FENDER KATSAIDIS
WWW.FKAUSTRALIA.COM
L21, 259 GEORGE STREET, SYDNEY
NEW SOUTH WALES 2000 AUSTRALIA
TELEPHONE: +61 2 8216 3500
FENDER KATSAIDIS (AUST) PTY LTD ACN 092 943 032

ISSUE PURPOSE
DA-SUPPLEMENTARY
DESIGN

SOM
WWW.SOM.COM
224 S. MICHIGAN AVENUE, SUITE 1000
CHICAGO, IL 60604, USA
TELEPHONE: (312) 927-4673
SKIDMORE, OWINGS & MERRILL PTY LTD


DRAWING NO.
DA-1026

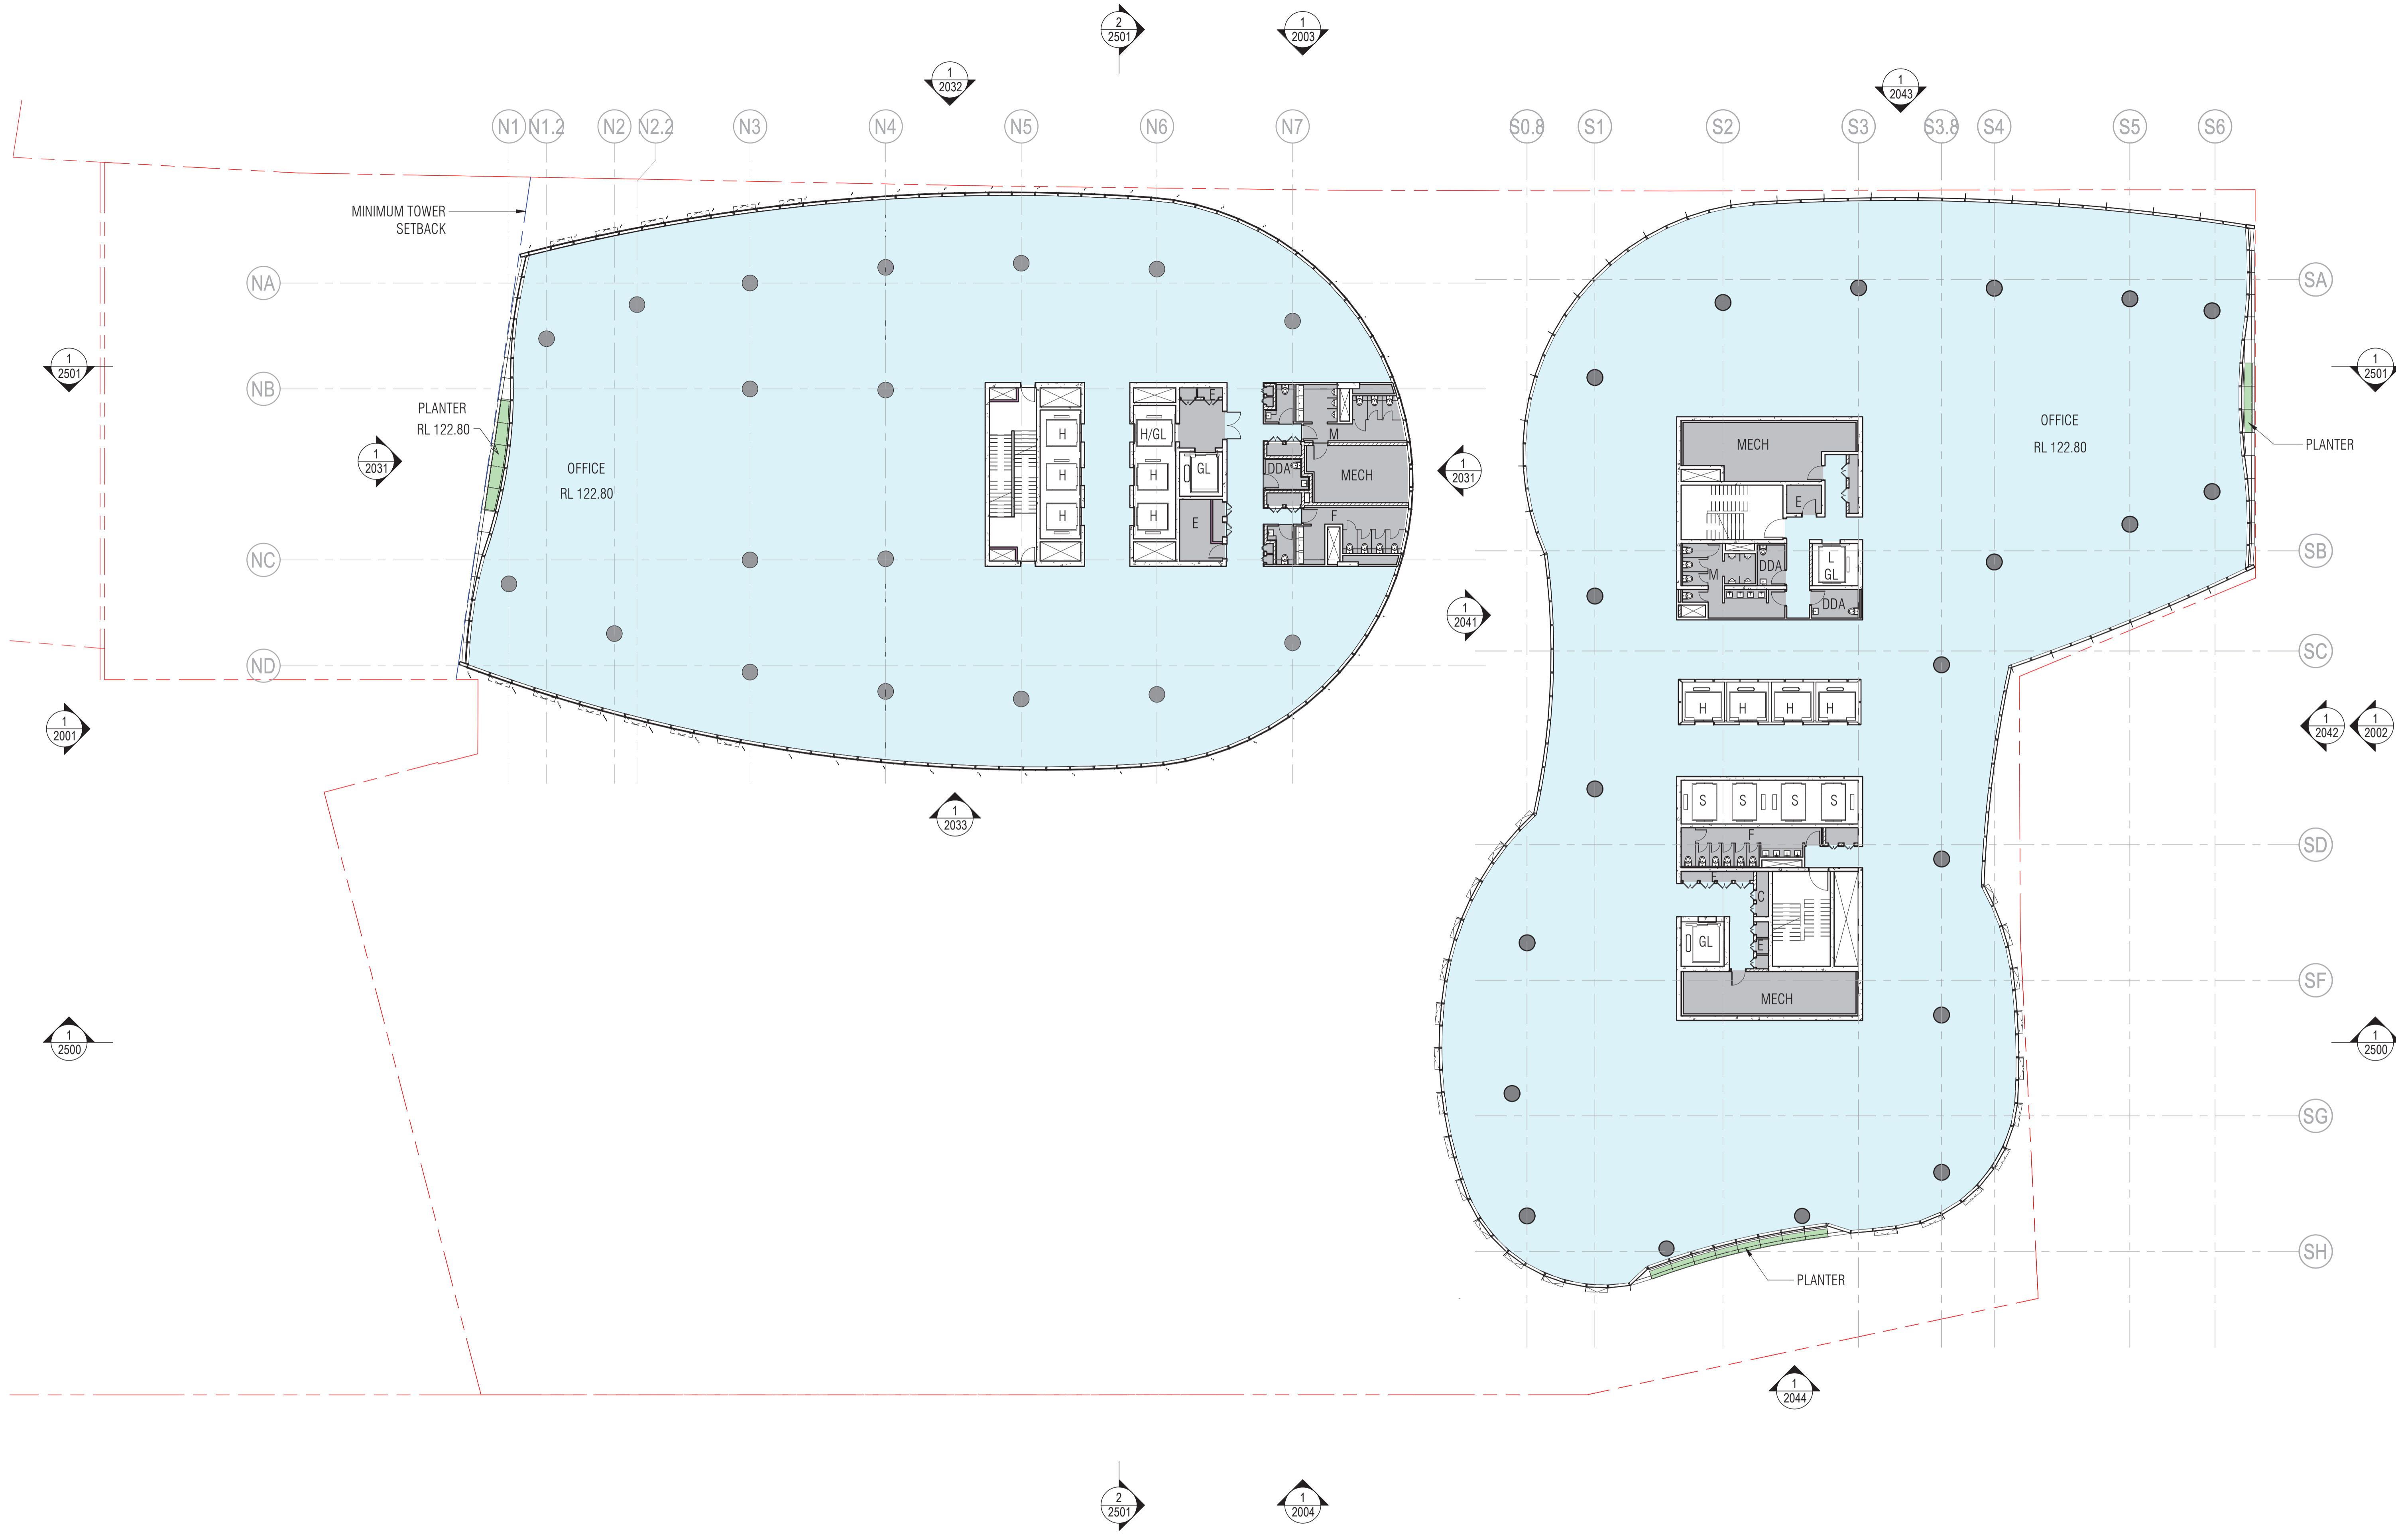

227

BIM 360://CENTRAL PLACE SYDNEY/CPS-SOM-XX-XX-IS-A-0801.rvt

REVISION	DATE
J	DA-SUPPLEMENTARY DESIGN 29.07.22

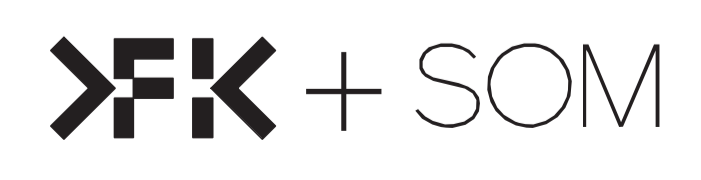

QUALITY ASSURANCE (FK IS A CERTIFIED COMPANY TO ISO 9001:2015)
 THIS PROJECT IS SUBJECT TO THE FK QUALITY ASSURANCE SYSTEM
 SCHEMATIC DESIGN REVIEW FOR THIS PROJECT IS YET TO BE COMPLETED.
 DESIGN DEVELOPMENT REVIEW FOR THIS PROJECT IS YET TO BE COMPLETED.
 TENDER DOCUMENTATION REVIEW FOR THIS PROJECT IS YET TO BE COMPLETED.

NOTES
 THIS DRAWING IS COPYRIGHT AND SHALL REMAIN THE PROPERTY OF FENDER KATSAIDIS (AUST) PTY LTD - SKIDMORE, OWINGS & MERRILL PTY LTD CHECK AND VERIFY ALL DIMENSIONS ON SITE PRIOR TO COMMENCING WORK. DRAWING TO BE READ IN CONJUNCTION WITH ALL OTHER CONTRACT DOCUMENTS. DO NOT SCALE DRAWINGS. USE FIGURED DIMENSIONS ONLY. SEEK CLARIFICATION OF INCONSISTENCIES/ CONFLICTS.

DRAWN	CHECKED	JOB NO.	SCALE
AD	KR	19172	1 : 200@A1

PROJECT
 CENTRAL PLACE SYDNEY
 14-30 LEE STREET, HAYMARKET
 SYDNEY NSW 2000


DRAWING TITLE
 LEVEL 27 FLOOR PLAN (LEVEL 28 SIMILAR)

FENDER KATSAIDIS
 WWW.FKAUSTRALIA.COM
 L21, 259 GEORGE STREET, SYDNEY
 NEW SOUTH WALES 2000 AUSTRALIA
 TELEPHONE: +61 2 8216 3500
 FENDER KATSAIDIS (AUST) PTY LTD ACN 092 943 032


ISSUE PURPOSE
 DA-SUPPLEMENTARY DESIGN

SOM
 WWW.SOM.COM
 224 S. MICHIGAN AVENUE, SUITE 1000
 CHICAGO, IL 60604, USA
 TELEPHONE: (312) 927-4673
 SKIDMORE, OWINGS & MERRILL PTY LTD

DRAWING NO.
 DA-1027

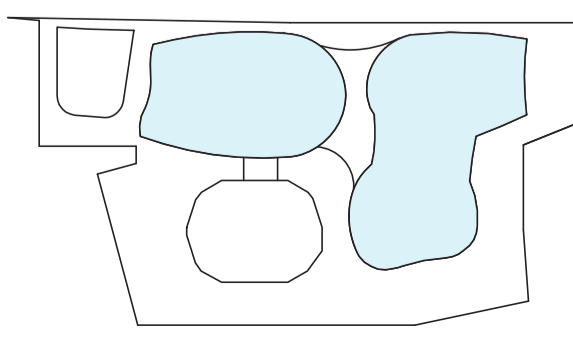

LEE STREET

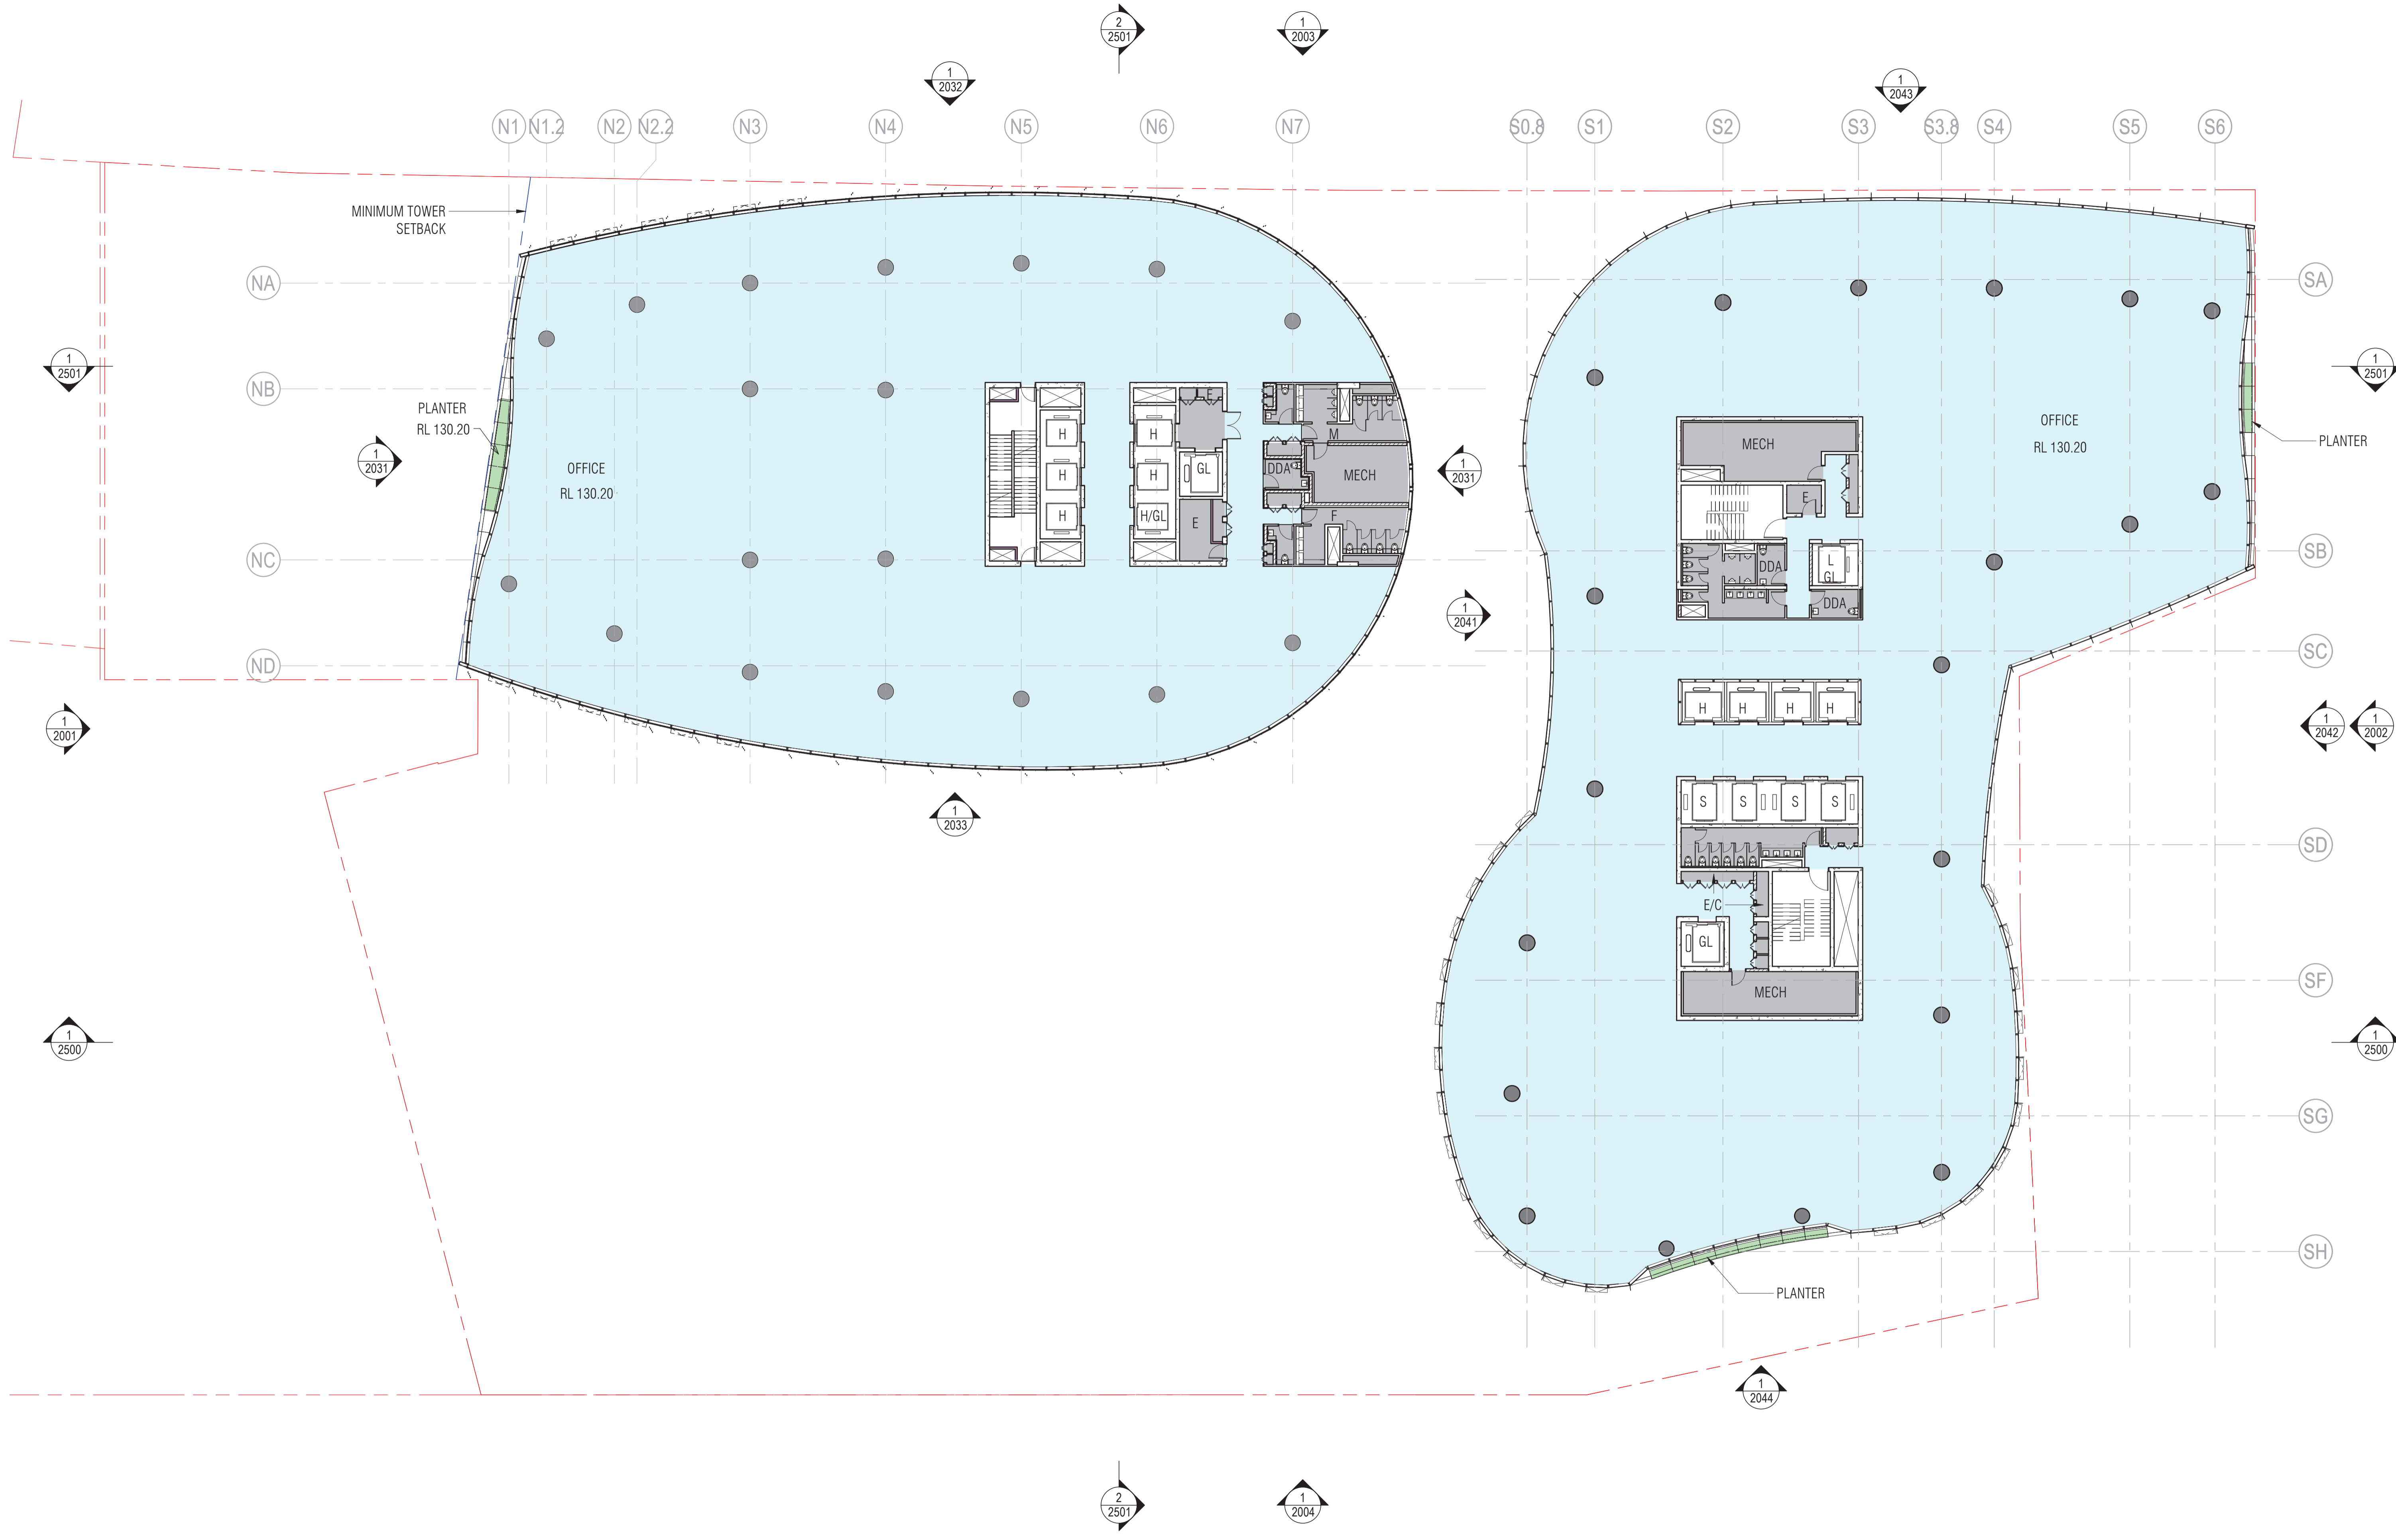

BIM 360://CENTRAL PLACE SYDNEY/CPS-SOM-XX-XX-IS-A-0801.rvt

REVISION
 J DA-SUPPLEMENTARY DESIGN 29.07.22



QUALITY ASSURANCE (FK IS A CERTIFIED COMPANY TO ISO 9001:2015)
 THIS PROJECT IS SUBJECT TO THE FK QUALITY ASSURANCE SYSTEM
 SCHEMATIC DESIGN REVIEW FOR THIS PROJECT IS YET TO BE COMPLETED.
 DESIGN DEVELOPMENT REVIEW FOR THIS PROJECT IS YET TO BE COMPLETED.
 TENDER DOCUMENTATION REVIEW FOR THIS PROJECT IS YET TO BE COMPLETED.

NOTES
 THIS DRAWING IS COPYRIGHT AND SHALL REMAIN THE PROPERTY OF FENDER KATSLIDIS (AUST) PTY LTD - SKIDMORE, OWINGS & MERRILL PTY LTD CHECK AND VERIFY ALL DIMENSIONS ON SITE PRIOR TO COMMENCING WORK. DRAWING TO BE READ IN CONJUNCTION WITH ALL OTHER CONTRACT DOCUMENTS. DO NOT SCALE DRAWINGS. USE FIGURED DIMENSIONS ONLY. SEEK CLARIFICATION OF INCONSISTENCIES/ CONFLICTS.

IF THIS DRAWING IS STAMPED 'UNCONTROLLED COPY' THEN IT IS TO BE CONSIDERED A DRAFT, SUBJECT TO REVISION WITHOUT NOTICE

DRAWN	CHECKED	JOB NO.	SCALE
AD	KR	19172	1 : 200@A1

PROJECT
 CENTRAL PLACE SYDNEY
 14-30 LEE STREET, HAYMARKET
 SYDNEY NSW 2000


FENDER KATSLIDIS
 WWW.FKAUSTRALIA.COM
 L21, 259 GEORGE STREET, SYDNEY
 NEW SOUTH WALES 2000 AUSTRALIA
 TELEPHONE: +61 2 8216 3500
 FENDER KATSLIDIS (AUST) PTY LTD ACN 092 943 032


SOM
 WWW.SOM.COM
 224 S. MICHIGAN AVENUE, SUITE 1000
 CHICAGO, IL 60604, USA
 TELEPHONE: (312) 927-4673
 SKIDMORE, OWINGS & MERRILL PTY LTD

DRAWING TITLE
 LEVEL 29 FLOOR SOUTH TOWER HIGH RISE
 SKY RISE TRANSFER FLOOR PLAN

ISSUE PURPOSE
 DA-SUPPLEMENTARY
 DESIGN

DRAWING NO.
 DA-1029

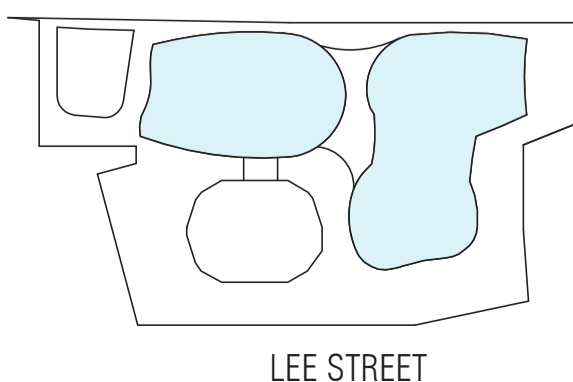

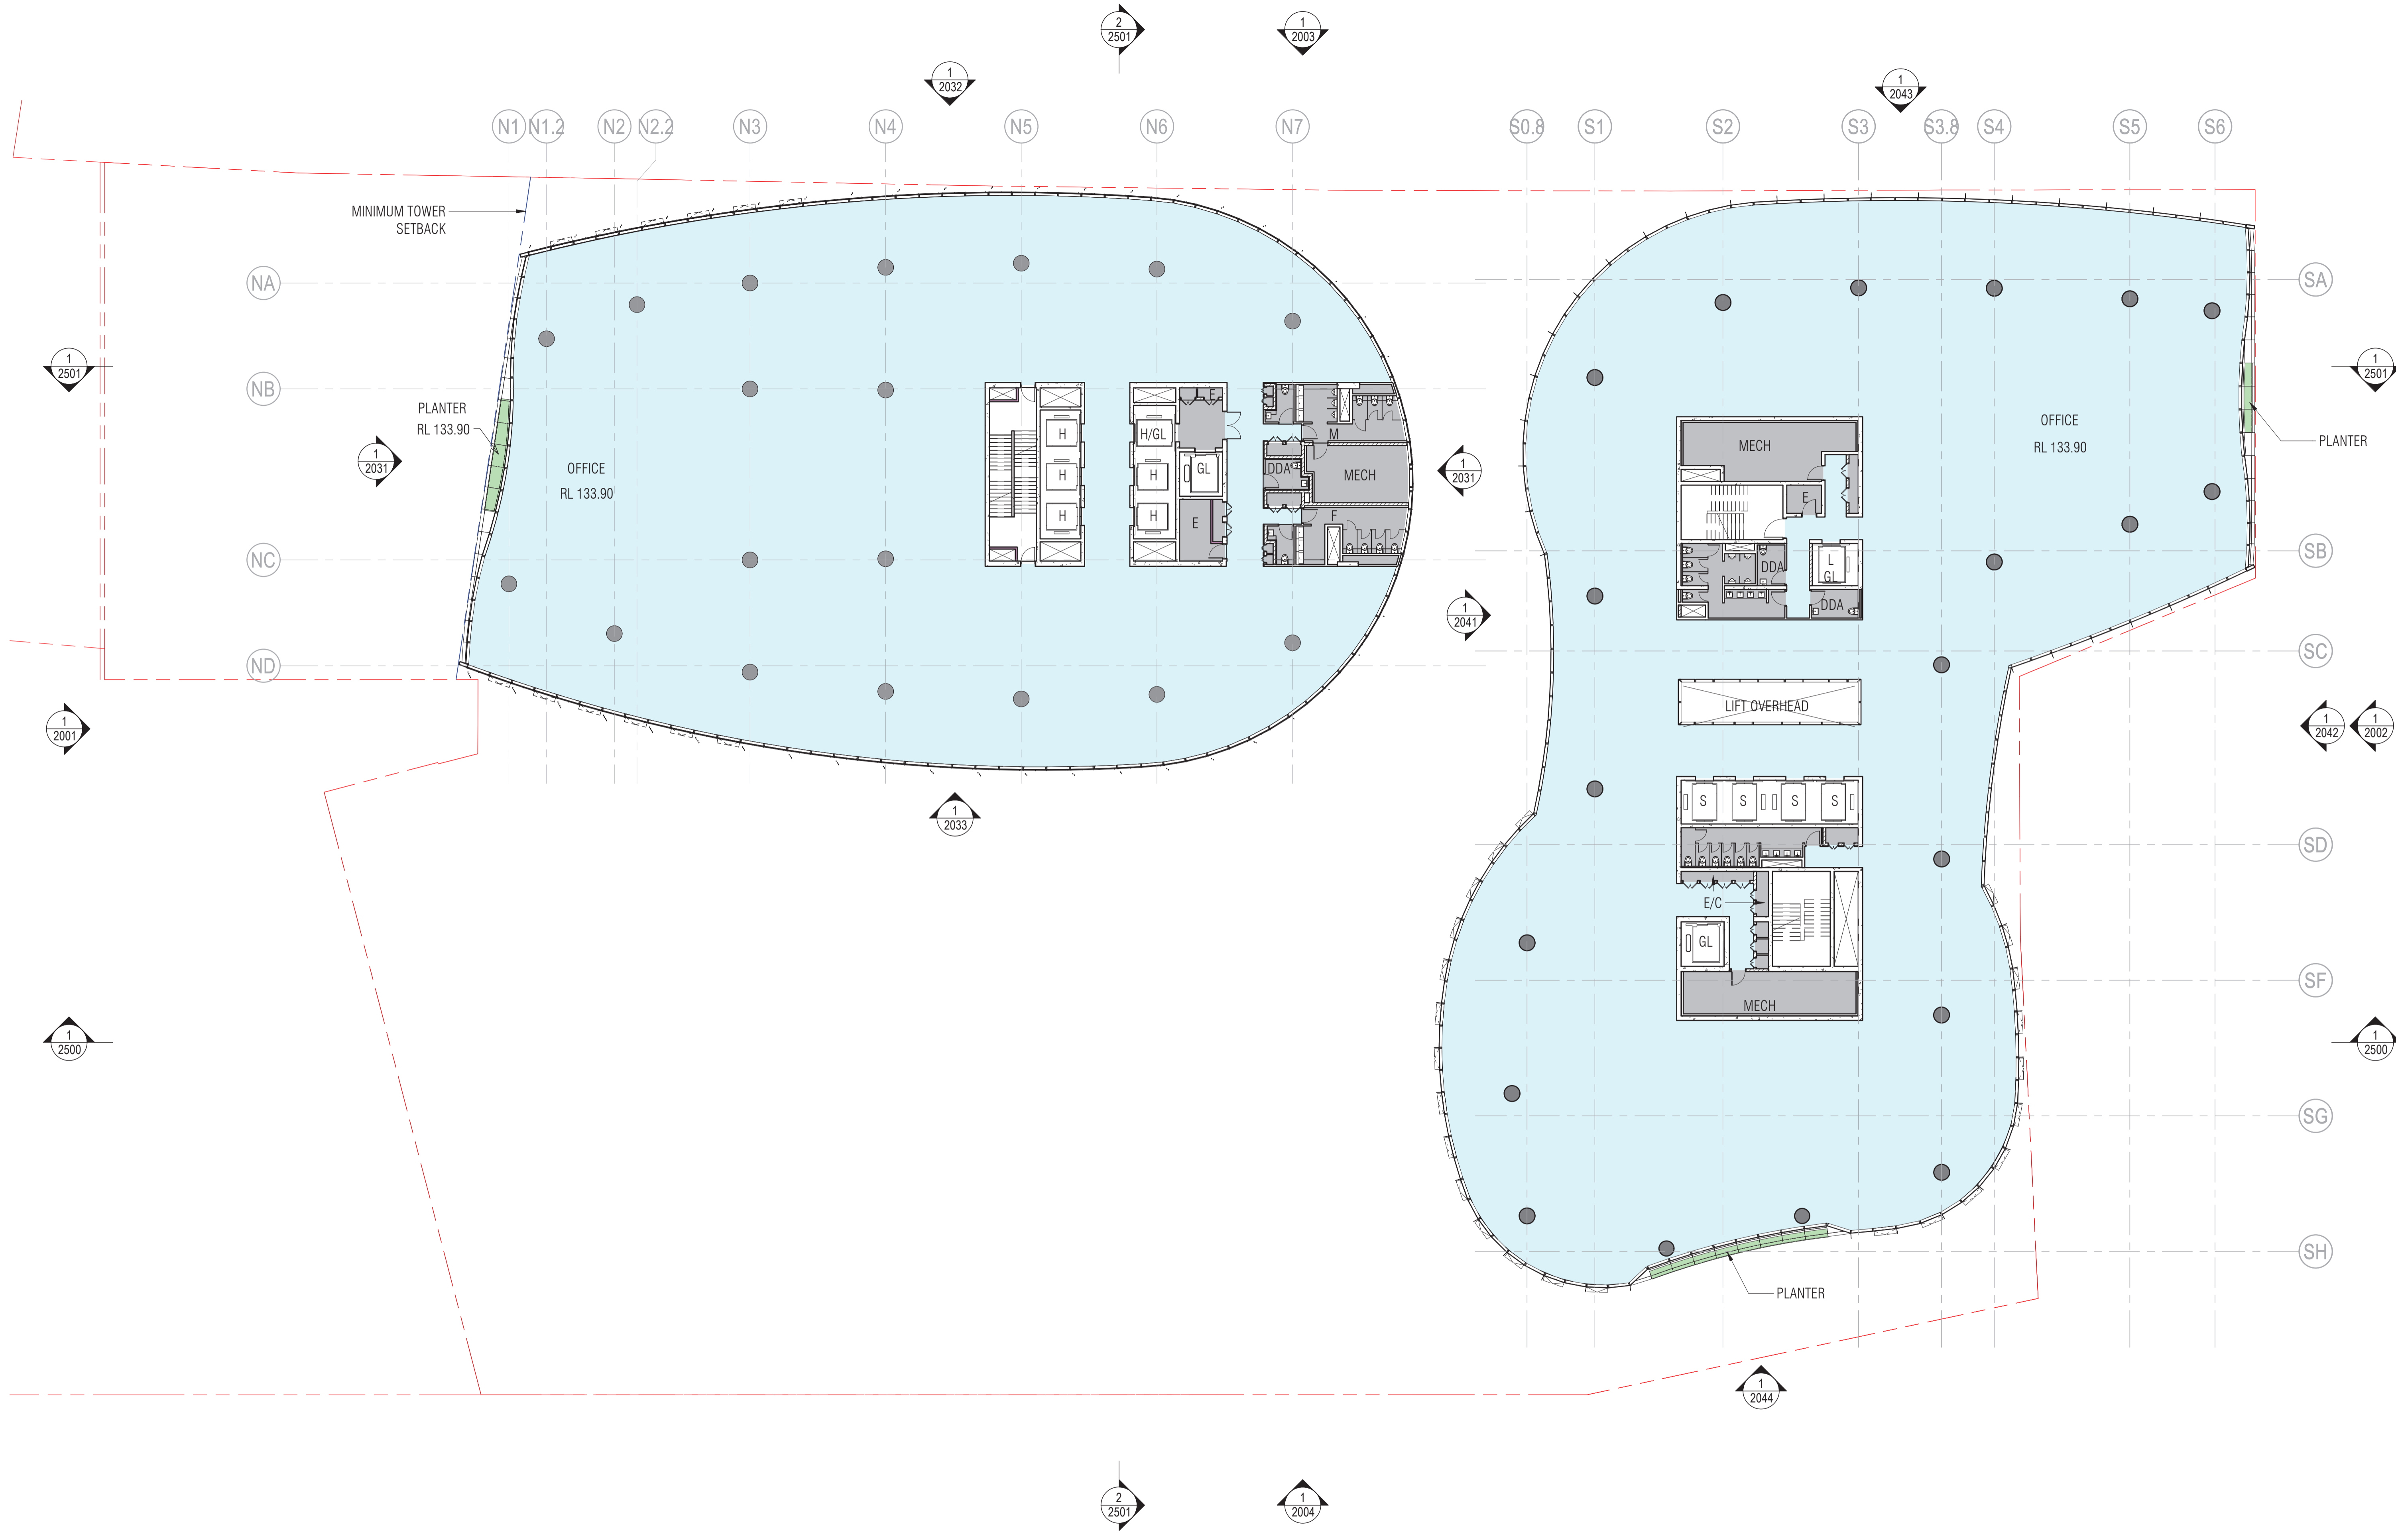

BIM 360://CENTRAL PLACE SYDNEY/CPS-SOM-XX-XX-IS-A-0801.rvt

REVISION	DATE
J	DA-SUPPLEMENTARY DESIGN 29.07.22



QUALITY ASSURANCE (FK IS A CERTIFIED COMPANY TO ISO 9001:2015)

THIS PROJECT IS SUBJECT TO THE FK QUALITY ASSURANCE SYSTEM

- SCHEMATIC DESIGN REVIEW FOR THIS PROJECT IS YET TO BE COMPLETED.
- DESIGN DEVELOPMENT REVIEW FOR THIS PROJECT IS YET TO BE COMPLETED.
- TENDER DOCUMENTATION REVIEW FOR THIS PROJECT IS YET TO BE COMPLETED.


NOTES

THIS DRAWING IS COPYRIGHT AND SHALL REMAIN THE PROPERTY OF FENDER KATSALIDIS (AUST) PTY LTD - SKIDMORE, OWINGS & MERRILL PTY LTD CHECK AND VERIFY ALL DIMENSIONS ON SITE PRIOR TO COMMENCING WORK. DRAWING TO BE READ IN CONJUNCTION WITH ALL OTHER CONTRACT DOCUMENTS. DO NOT SCALE DRAWINGS. USE FIGURED DIMENSIONS ONLY. SEEK CLARIFICATION OF INCONSISTENCIES/ CONFLICTS.

DRAWN	CHECKED	JOB NO.	SCALE
AD	KR	19172	1 : 200@A1

PROJECT

CENTRAL PLACE SYDNEY
14-30 LEE STREET, HAYMARKET
SYDNEY NSW 2000

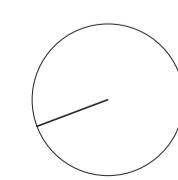

DRAWING TITLE

LEVEL 30 FLOOR PLAN

FENDER KATSALIDIS
WWW.FKAUSTRALIA.COM
L21, 259 GEORGE STREET, SYDNEY
NEW SOUTH WALES 2000 AUSTRALIA
TELEPHONE: +61 2 8216 3500
FENDER KATSALIDIS (AUST) PTY LTD ACN 092 943 032


ISSUE PURPOSE

DA-SUPPLEMENTARY DESIGN


SOM
WWW.SOM.COM
224 S. MICHIGAN AVENUE, SUITE 1000
CHICAGO, IL 60604, USA
TELEPHONE: (312) 927-4673
SKIDMORE, OWINGS & MERRILL PTY LTD

DRAWING NO.

DA-1030

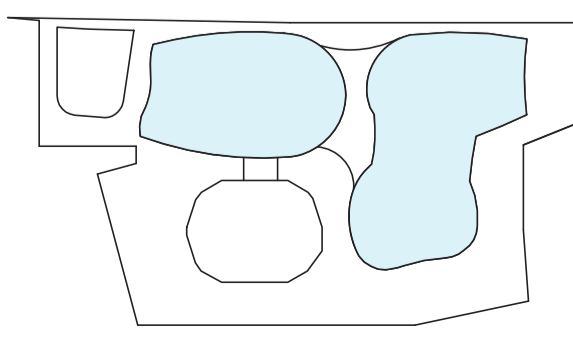



LEE STREET

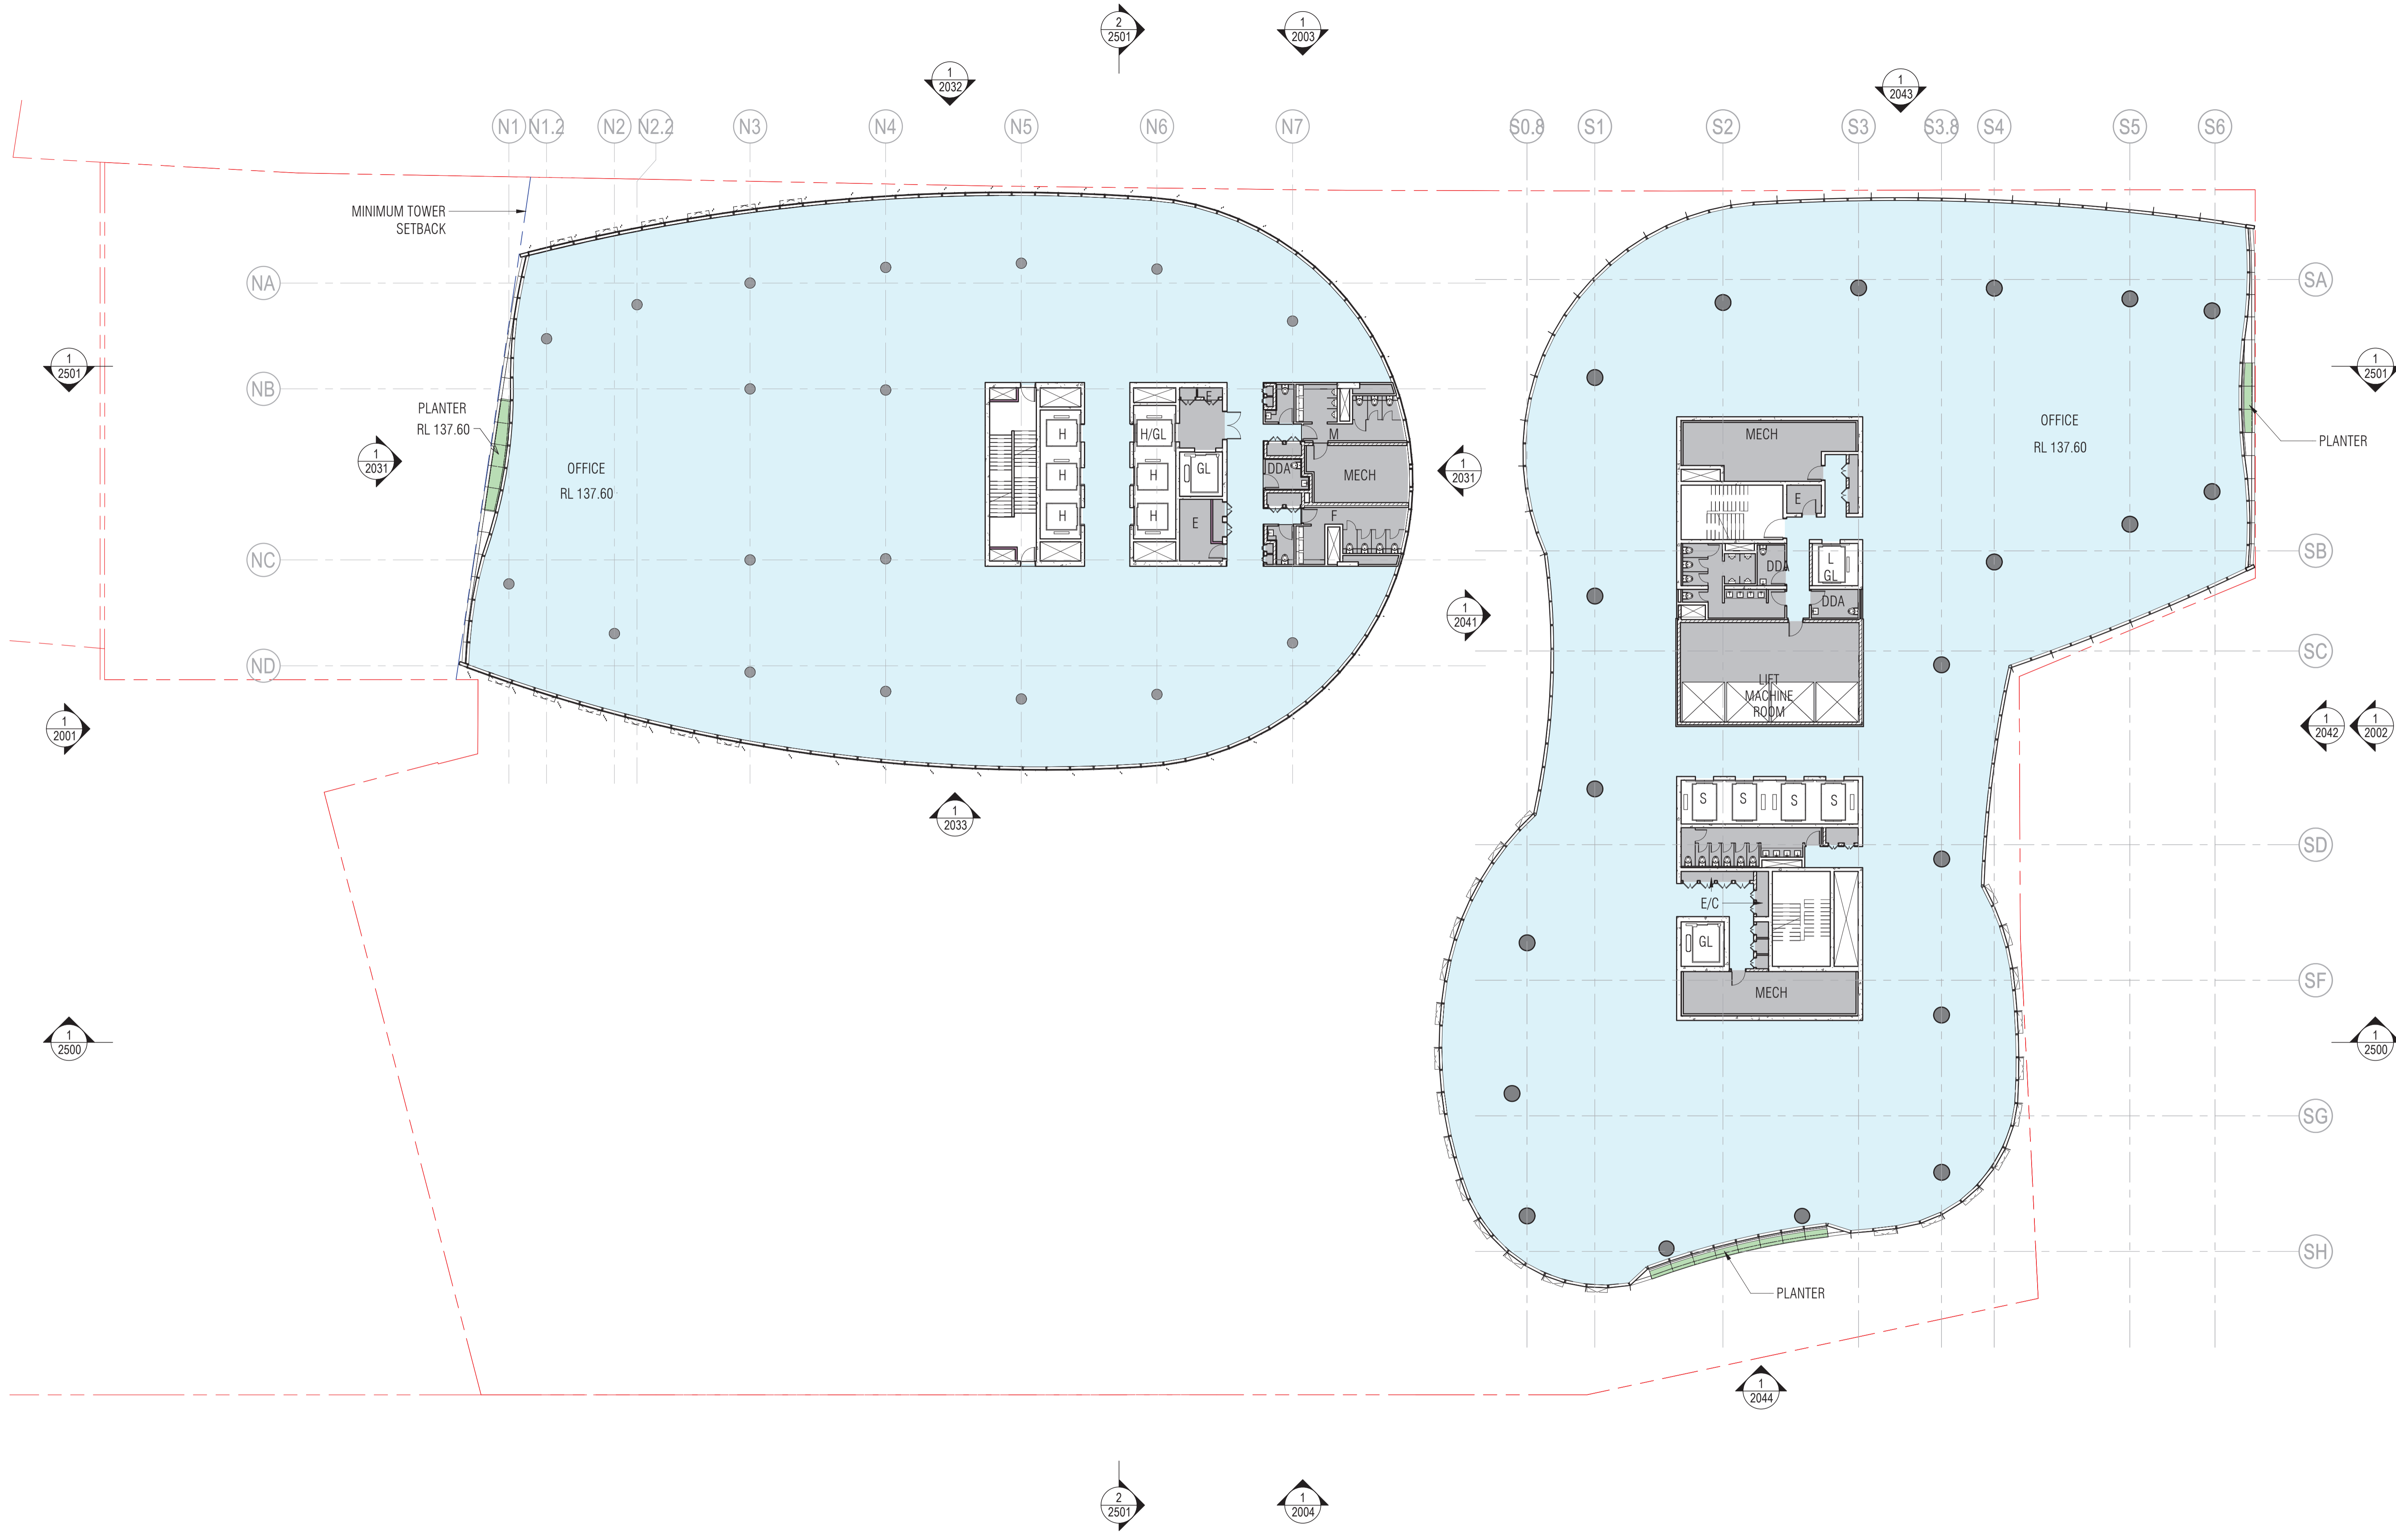

230

BIM 360://CENTRAL PLACE SYDNEY/CPS-SOM-XX-XX-IS-A-0801.rvt

REVISION	DATE
J	DA-SUPPLEMENTARY DESIGN 29.07.22

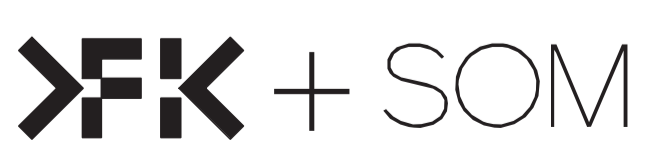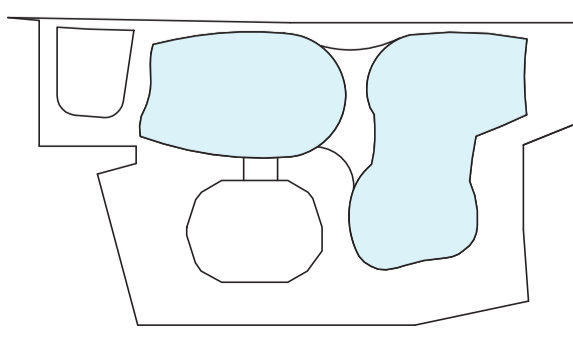

QUALITY ASSURANCE (FK IS A CERTIFIED COMPANY TO ISO 9001:2015)

- THIS PROJECT IS SUBJECT TO THE FK QUALITY ASSURANCE SYSTEM
- SCHEMATIC DESIGN REVIEW FOR THIS PROJECT IS YET TO BE COMPLETED.
- DESIGN DEVELOPMENT REVIEW FOR THIS PROJECT IS YET TO BE COMPLETED.
- TENDER DOCUMENTATION REVIEW FOR THIS PROJECT IS YET TO BE COMPLETED.

IF THIS DRAWING IS STAMPED 'UNCONTROLLED COPY' THEN IT IS TO BE CONSIDERED A DRAFT, SUBJECT TO REVISION WITHOUT NOTICE

NOTES

THIS DRAWING IS COPYRIGHT AND SHALL REMAIN THE PROPERTY OF FENDER KATSLIDIS (AUST) PTY LTD - SKIDMORE, OWINGS & MERRILL PTY LTD CHECK AND VERIFY ALL DIMENSIONS ON SITE PRIOR TO COMMENCING WORK. DRAWING TO BE READ IN CONJUNCTION WITH ALL OTHER CONTRACT DOCUMENTS. DO NOT SCALE DRAWINGS. USE FIGURED DIMENSIONS ONLY. SEEK CLARIFICATION OF INCONSISTENCIES/ CONFLICTS.

DRAWN

Author

CHECKED

Checker

JOB NO.

19172

SCALE

1 : 200@A1

PROJECT

CENTRAL PLACE SYDNEY
14-30 LEE STREET, HAYMARKET
SYDNEY NSW 2000

DRAWING TITLE

LEVEL 31 FLOOR PLAN SOUTH TOWER HIGH
RISE LIFT MACHINE ROOM PLAN

FENDER KATSLIDIS

WWW.FKAUSTRALIA.COM
L21, 259 GEORGE STREET, SYDNEY
NEW SOUTH WALES 2000 AUSTRALIA
TELEPHONE: +61 2 8216 3500
FENDER KATSLIDIS (AUST) PTY LTD ACN 092 943 032

ISSUE PURPOSE

DA-SUPPLEMENTARY
DESIGN

REV.


J

SOM

WWW.SOM.COM
224 S. MICHIGAN AVENUE, SUITE 1000
CHICAGO, IL 60604, USA
TELEPHONE: (312) 927-4673
SKIDMORE, OWINGS & MERRILL PTY LTD

DRAWING NO.


DA-1031

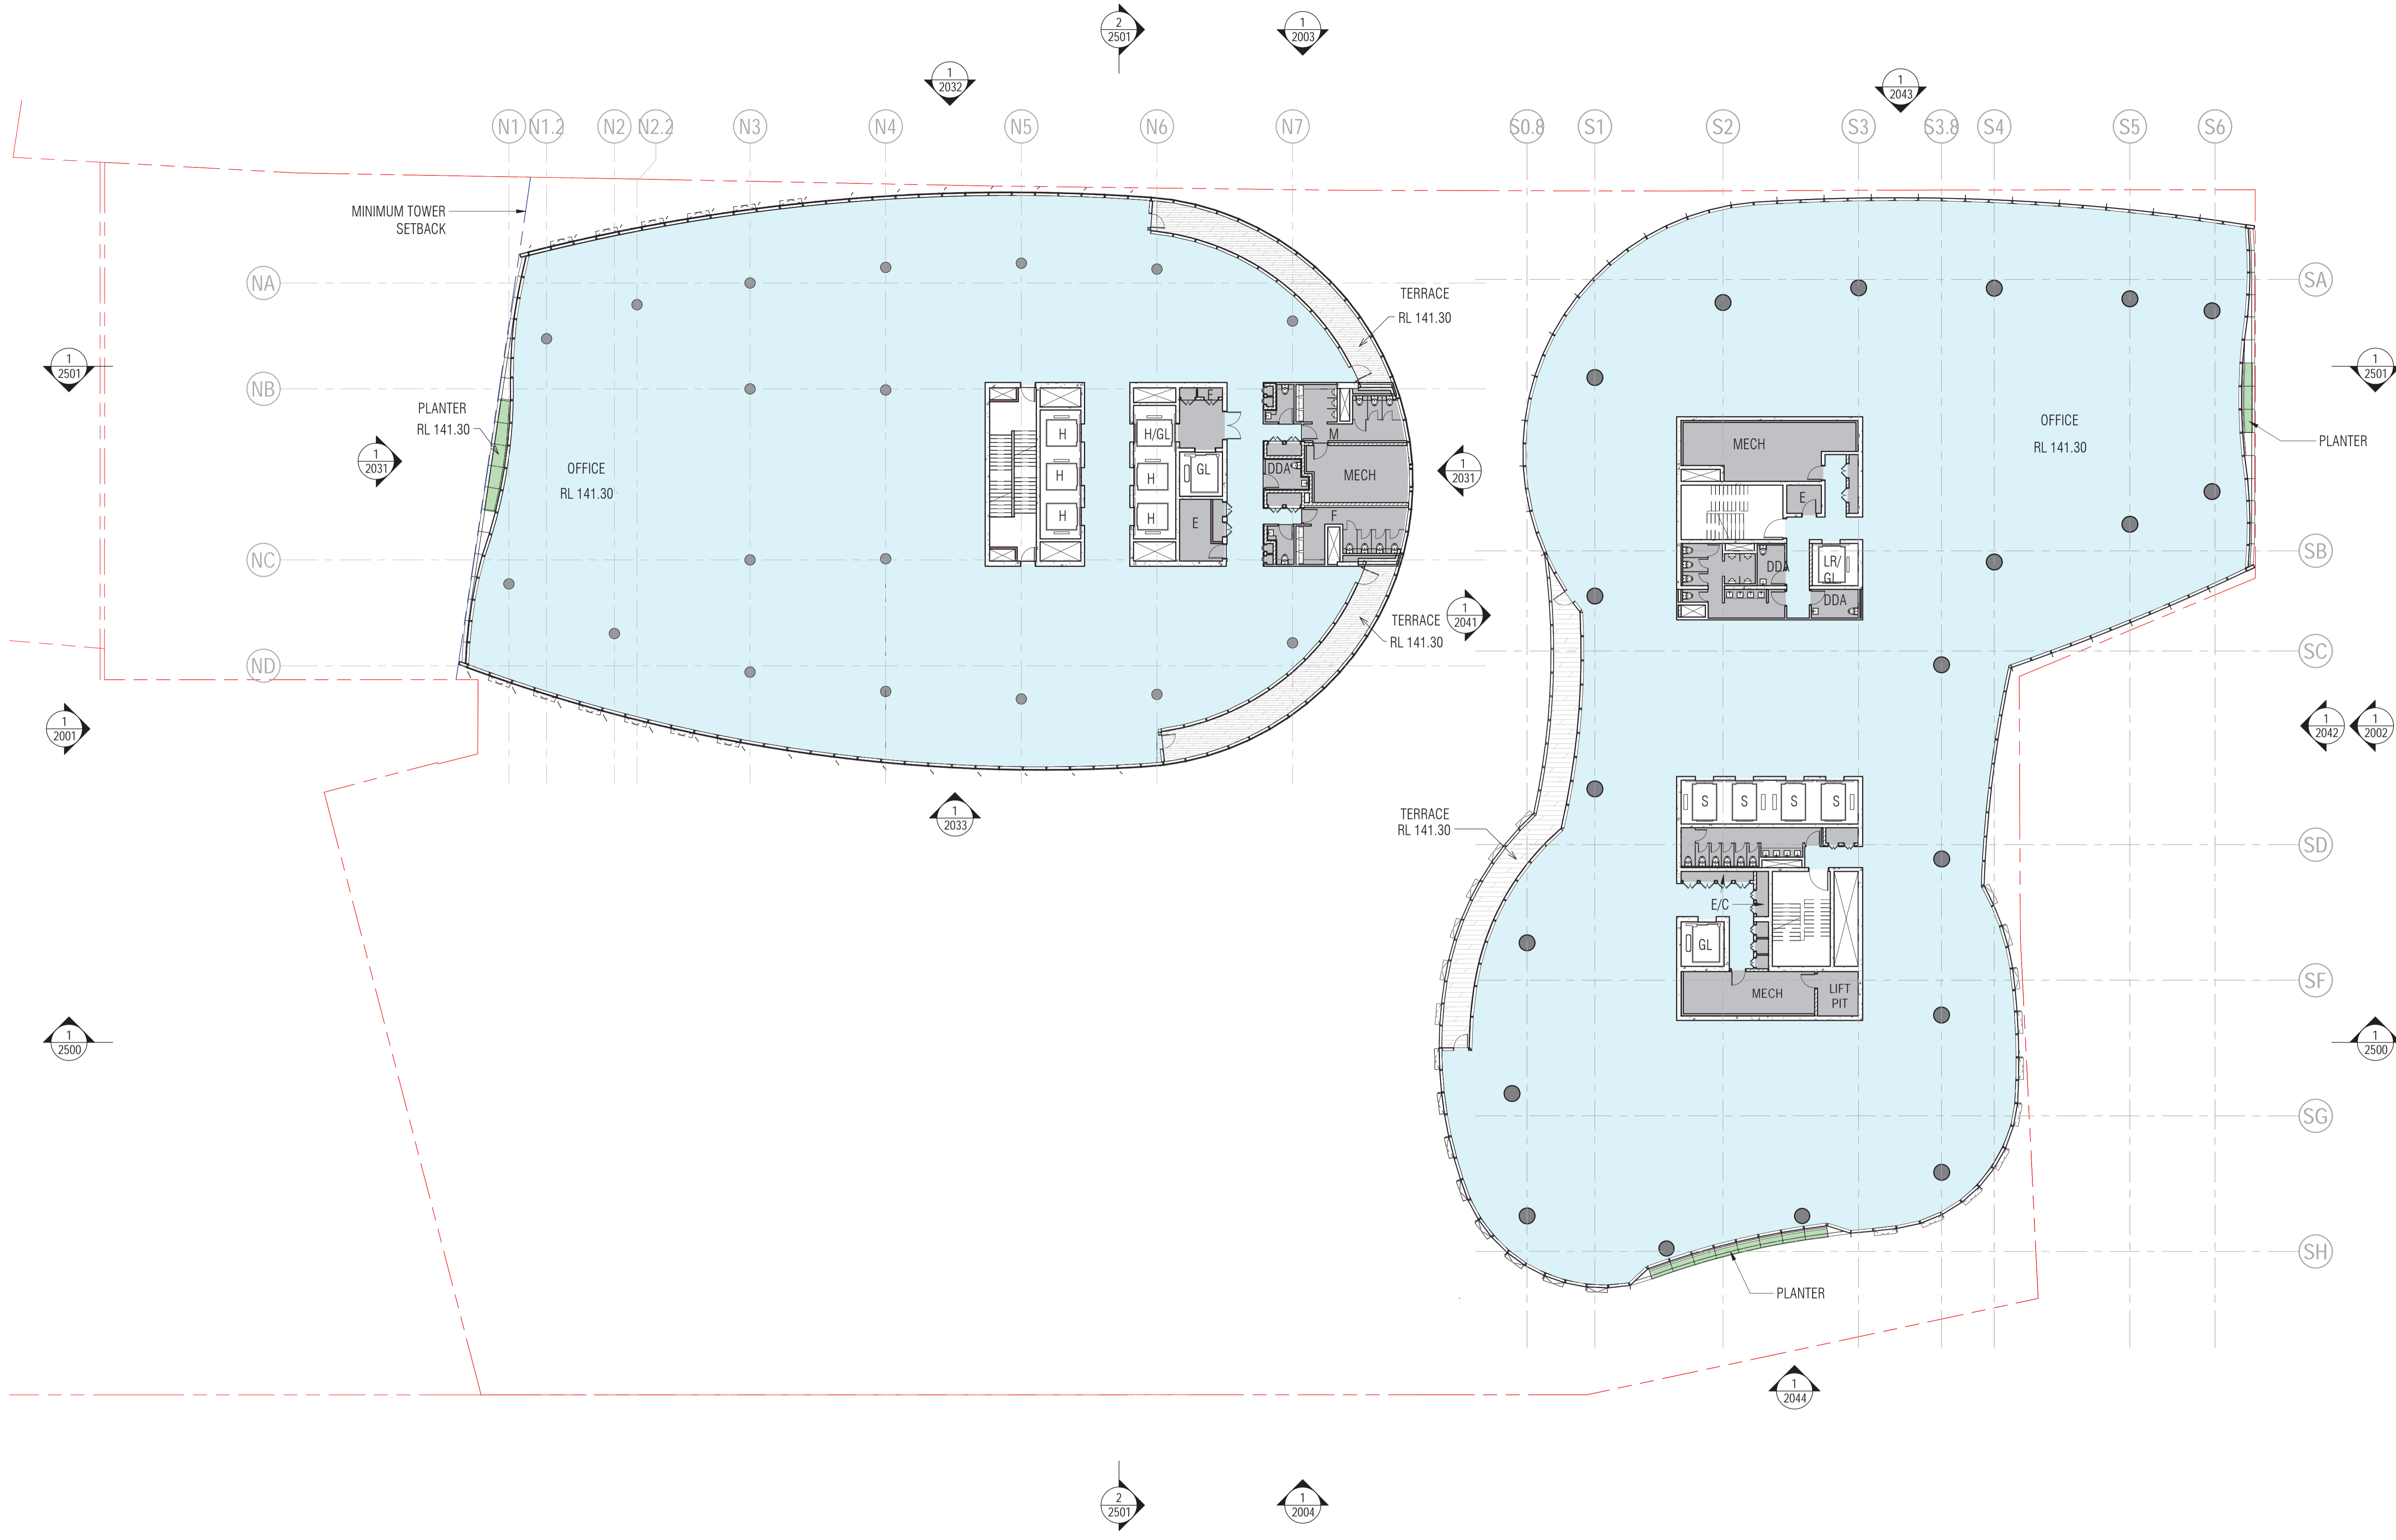

231

BIM 360://CENTRAL PLACE SYDNEY/CPS-SOM-XX-XX-IS-A-0801.rvt

REVISION	DATE
J	DA-SUPPLEMENTARY DESIGN 29.07.22

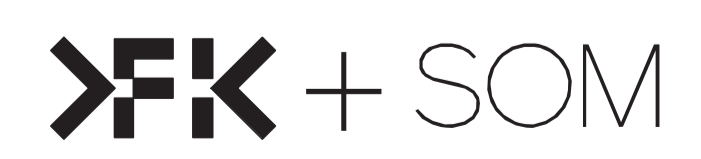

QUALITY ASSURANCE (FK IS A CERTIFIED COMPANY TO ISO 9001:2015)

- THIS PROJECT IS SUBJECT TO THE FK QUALITY ASSURANCE SYSTEM
- SCHEMATIC DESIGN REVIEW FOR THIS PROJECT IS YET TO BE COMPLETED.
- DESIGN DEVELOPMENT REVIEW FOR THIS PROJECT IS YET TO BE COMPLETED.
- TENDER DOCUMENTATION REVIEW FOR THIS PROJECT IS YET TO BE COMPLETED.


IF THIS DRAWING IS STAMPED 'UNCONTROLLED COPY' THEN IT IS TO BE CONSIDERED A DRAFT, SUBJECT TO REVISION WITHOUT NOTICE

NOTES

THIS DRAWING IS COPYRIGHT AND SHALL REMAIN THE PROPERTY OF FENDER KATSALIDIS (AUST) PTY LTD - SKIDMORE, OWINGS & MERRILL PTY LTD CHECK AND VERIFY ALL DIMENSIONS ON SITE PRIOR TO COMMENCING WORK. DRAWING TO BE READ IN CONJUNCTION WITH ALL OTHER CONTRACT DOCUMENTS. DO NOT SCALE DRAWINGS. USE FIGURED DIMENSIONS ONLY. SEEK CLARIFICATION OF INCONSISTENCIES/ CONFLICTS.

DRAWN	CHECKED	JOB NO.	SCALE
AD	KR	19172	1 : 200@A1

PROJECT
CENTRAL PLACE SYDNEY
14-30 LEE STREET, HAYMARKET
SYDNEY NSW 2000

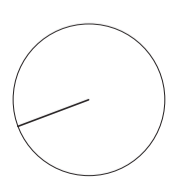


DRAWING TITLE
LEVEL 32 FLOOR PLAN

FENDER KATSALIDIS
WWW.FKAUSTRALIA.COM
L21, 259 GEORGE STREET, SYDNEY
NEW SOUTH WALES 2000 AUSTRALIA
TELEPHONE: +61 2 8216 3500
FENDER KATSALIDIS (AUST) PTY LTD ACN 092 943 032

ISSUE PURPOSE
DA-SUPPLEMENTARY DESIGN

SOM
WWW.SOM.COM
224 S. MICHIGAN AVENUE, SUITE 1000
CHICAGO, IL 60604, USA
TELEPHONE: (312) 927-4673
SKIDMORE, OWINGS & MERRILL PTY LTD

DRAWING NO.
DA-1032

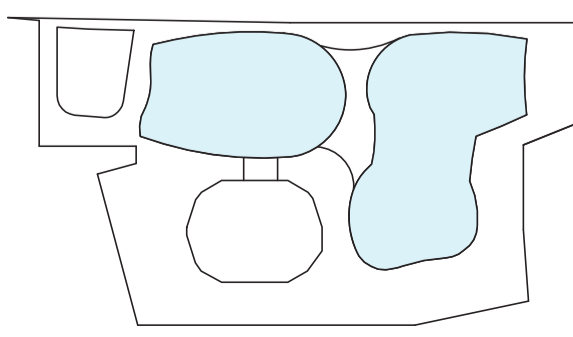


LEE STREET



NOTE:
INTERNAL WALLS ARE SUBJECT TO CHANGE AT DETAIL DESIGN
AND PRIOR TO ISSUE OF CONSTRUCTION CERTIFICATE

BIM 360://CENTRAL PLACE SYDNEY/CPS-SOM-XX-XX-IS-A-0801.rvt

REVISION	DATE
J	DA-SUPPLEMENTARY DESIGN 29.07.22

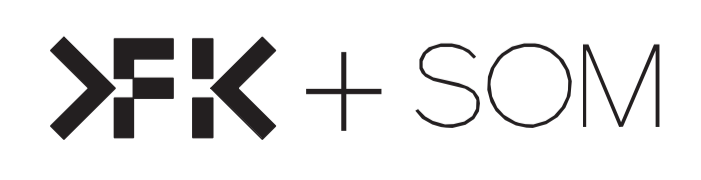

QUALITY ASSURANCE (FK IS A CERTIFIED COMPANY TO ISO 9001:2015)
THIS PROJECT IS SUBJECT TO THE FK QUALITY ASSURANCE SYSTEM

- SCHEMATIC DESIGN REVIEW FOR THIS PROJECT IS YET TO BE COMPLETED.
- DESIGN DEVELOPMENT REVIEW FOR THIS PROJECT IS YET TO BE COMPLETED.
- TENDER DOCUMENTATION REVIEW FOR THIS PROJECT IS YET TO BE COMPLETED.

NOTES
THIS DRAWING IS COPYRIGHT AND SHALL REMAIN THE PROPERTY OF FENDER KATSAIDIS (AUST) PTY LTD - SKIDMORE, OWINGS & MERRILL PTY LTD CHECK AND VERIFY ALL DIMENSIONS ON SITE PRIOR TO COMMENCING WORK. DRAWING TO BE READ IN CONJUNCTION WITH ALL OTHER CONTRACT DOCUMENTS. DO NOT SCALE DRAWINGS. USE FIGURED DIMENSIONS ONLY. SEEK CLARIFICATION OF INCONSISTENCIES/ CONFLICTS.

DRAWN	CHECKED	JOB NO.	SCALE
AD	KR	19172	1 : 200@A1

PROJECT
CENTRAL PLACE SYDNEY
14-30 LEE STREET, HAYMARKET
SYDNEY NSW 2000


DRAWING TITLE
LEVEL 33 FLOOR PLAN, NORTH TOWER
TYPICAL HIGH RISE PLAN (LEVELS 28-33
SIMILAR)

FENDER KATSAIDIS
WWW.FKAUSTRALIA.COM
L21, 259 GEORGE STREET, SYDNEY
NEW SOUTH WALES 2000 AUSTRALIA
TELEPHONE: +61 2 8216 3500
FENDER KATSAIDIS (AUST) PTY LTD ACN 092 943 032

ISSUE PURPOSE
DA-SUPPLEMENTARY
DESIGN

SOM
WWW.SOM.COM
224 S. MICHIGAN AVENUE, SUITE 1000
CHICAGO, IL 60604, USA
TELEPHONE: (312) 927-4673
SKIDMORE, OWINGS & MERRILL PTY LTD


DRAWING NO.
DA-1033

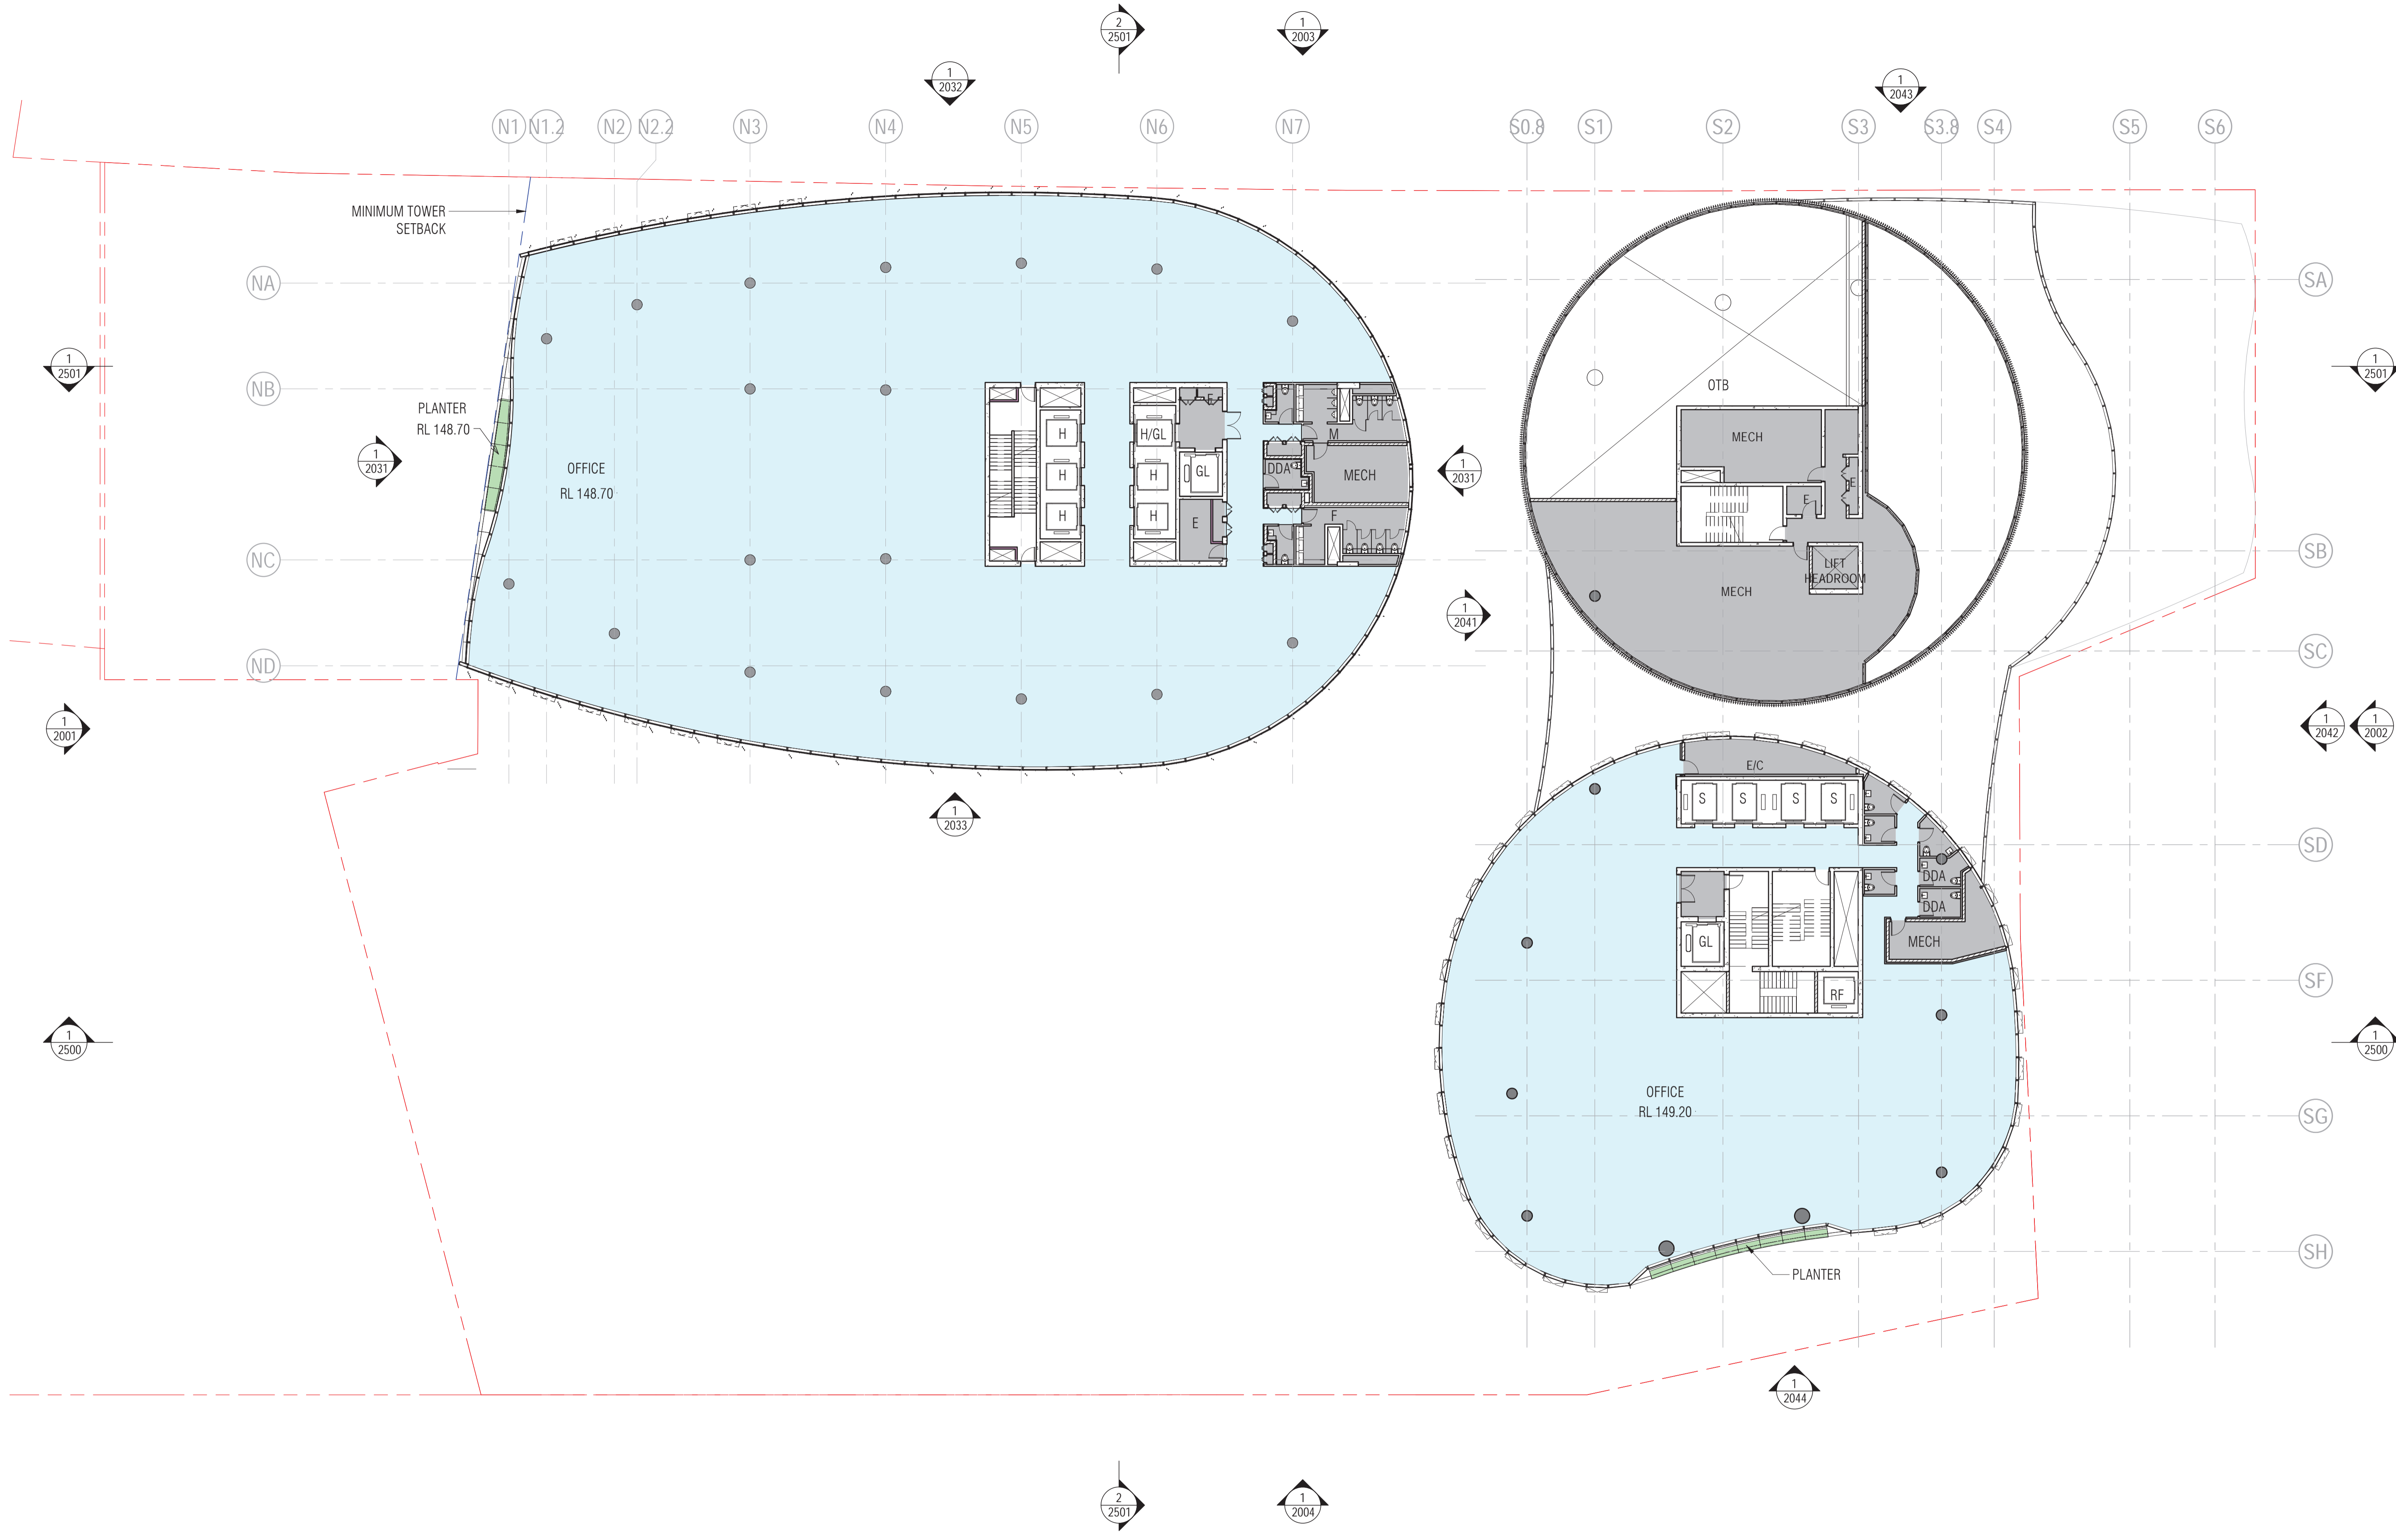


233

BIM 360://CENTRAL PLACE SYDNEY/CPS-SOM-XX-XX-IS-A-0801.rvt

REVISION	DATE
J	29.07.22

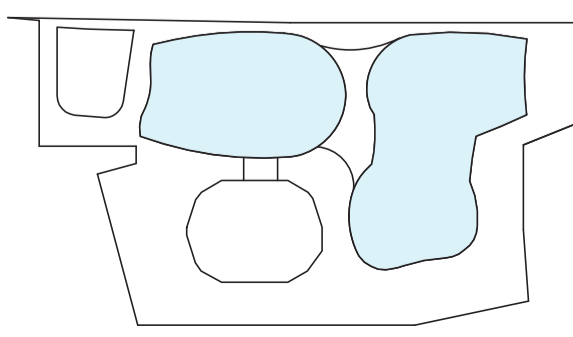

LEE STREET

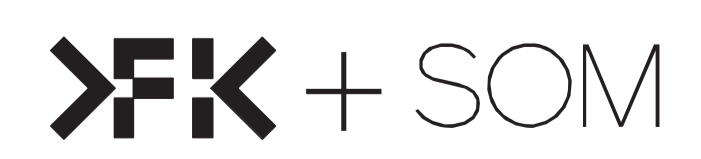

QUALITY ASSURANCE (FK IS A CERTIFIED COMPANY TO ISO 9001:2015)

- THIS PROJECT IS SUBJECT TO THE FK QUALITY ASSURANCE SYSTEM
- SCHEMATIC DESIGN REVIEW FOR THIS PROJECT IS YET TO BE COMPLETED.
- DESIGN DEVELOPMENT REVIEW FOR THIS PROJECT IS YET TO BE COMPLETED.
- TENDER DOCUMENTATION REVIEW FOR THIS PROJECT IS YET TO BE COMPLETED.

IF THIS DRAWING IS STAMPED 'UNCONTROLLED COPY' THEN IT IS TO BE CONSIDERED A DRAFT, SUBJECT TO REVISION WITHOUT NOTICE


NOTES

THIS DRAWING IS COPYRIGHT AND SHALL REMAIN THE PROPERTY OF FENDER KATSAIDIS (AUST) PTY LTD - SKIDMORE, OWINGS & MERRILL PTY LTD CHECK AND VERIFY ALL DIMENSIONS ON SITE PRIOR TO COMMENCING WORK. DRAWING TO BE READ IN CONJUNCTION WITH ALL OTHER CONTRACT DOCUMENTS. DO NOT SCALE DRAWINGS. USE FIGURED DIMENSIONS ONLY. SEEK CLARIFICATION OF INCONSISTENCIES/ CONFLICTS.

DRAWN	CHECKED	JOB NO.	SCALE
AD	A. OBENDORF	19172	1 : 200@A1

PROJECT
CENTRAL PLACE SYDNEY
14-30 LEE STREET, HAYMARKET
SYDNEY NSW 2000

DRAWING TITLE
LEVEL 34 FLOOR PLAN

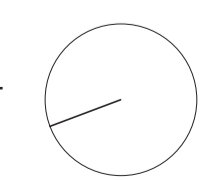


FENDER KATSAIDIS
WWW.FKAUSTRALIA.COM
L21, 259 GEORGE STREET, SYDNEY
NEW SOUTH WALES 2000 AUSTRALIA
TELEPHONE: +61 2 8216 3500
FENDER KATSAIDIS (AUST) PTY LTD ACN 092 943 032

ISSUE PURPOSE
DA-SUPPLEMENTARY DESIGN

SOM
WWW.SOM.COM
224 S. MICHIGAN AVENUE, SUITE 1000
CHICAGO, IL 60604, USA
TELEPHONE: (312) 927-4673
SKIDMORE, OWINGS & MERRILL PTY LTD


DRAWING NO.
DA-1034

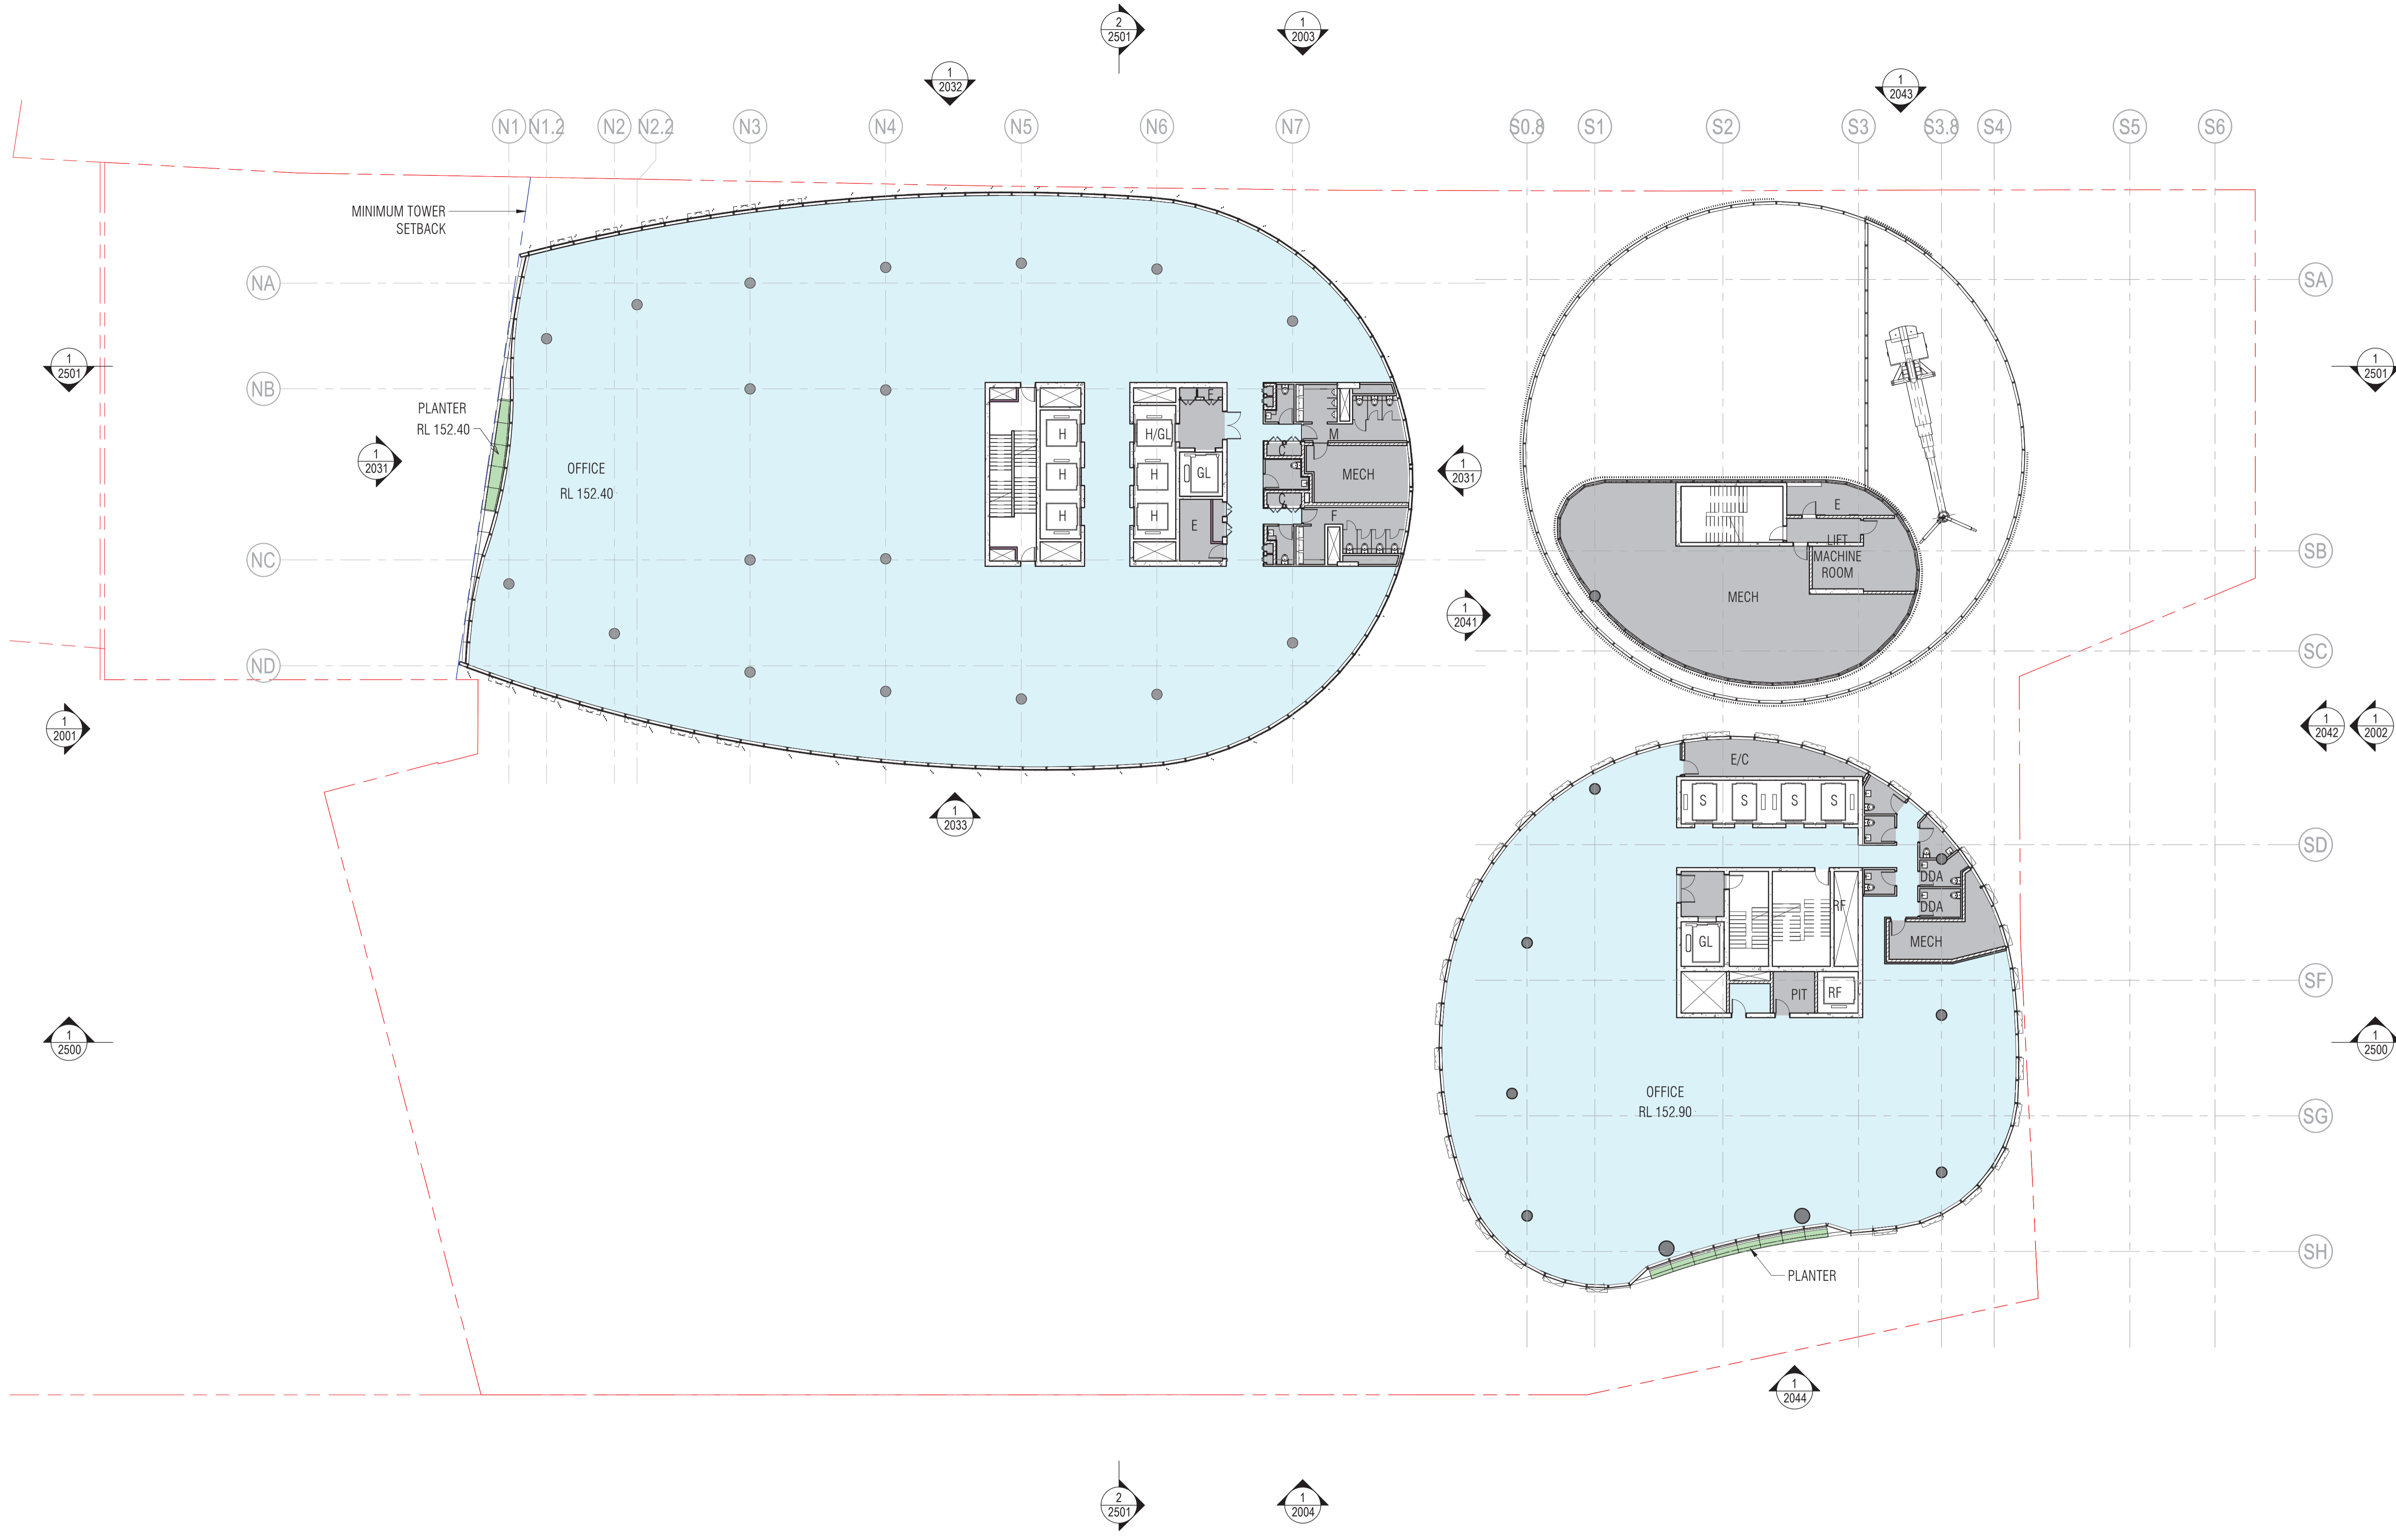


234

BIM 360://CENTRAL PLACE SYDNEY/CPS-SOM-XX-XX-IS-A-0801.rvt

REVISION	DATE
J	29.07.22

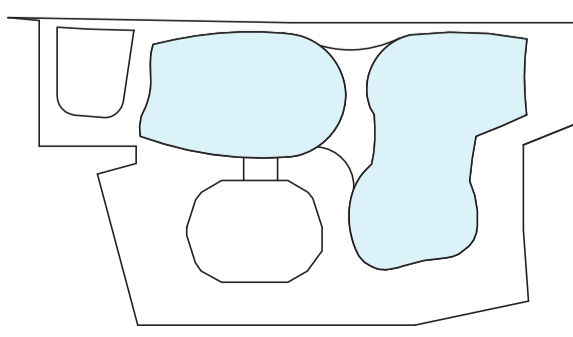

LEE STREET

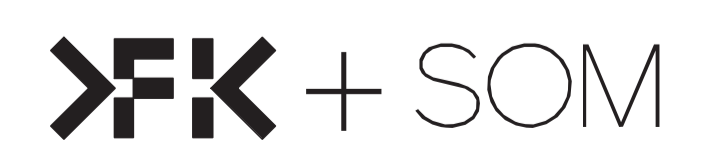

QUALITY ASSURANCE (FK IS A CERTIFIED COMPANY TO ISO 9001:2015)

- THIS PROJECT IS SUBJECT TO THE FK QUALITY ASSURANCE SYSTEM
- SCHEMATIC DESIGN REVIEW FOR THIS PROJECT IS YET TO BE COMPLETED.
- DESIGN DEVELOPMENT REVIEW FOR THIS PROJECT IS YET TO BE COMPLETED.
- TENDER DOCUMENTATION REVIEW FOR THIS PROJECT IS YET TO BE COMPLETED.

IF THIS DRAWING IS STAMPED 'UNCONTROLLED COPY' THEN IT IS TO BE CONSIDERED A DRAFT, SUBJECT TO REVISION WITHOUT NOTICE

NOTES

THIS DRAWING IS COPYRIGHT AND SHALL REMAIN THE PROPERTY OF FENDER KATSAIDIS (AUST) PTY LTD - SKIDMORE, OWINGS & MERRILL PTY LTD CHECK AND VERIFY ALL DIMENSIONS ON SITE PRIOR TO COMMENCING WORK. DRAWING TO BE READ IN CONJUNCTION WITH ALL OTHER CONTRACT DOCUMENTS. DO NOT SCALE DRAWINGS. USE FIGURED DIMENSIONS ONLY. SEEK CLARIFICATION OF INCONSISTENCIES/ CONFLICTS.

DRAWN	CHECKED	JOB NO.	SCALE
AD	A. OBENDORF	19172	1 : 200@A1

PROJECT
CENTRAL PLACE SYDNEY
14-30 LEE STREET, HAYMARKET
SYDNEY NSW 2000


DRAWING TITLE
LEVEL 35 FLOOR PLAN SOUTH TOWER TYPICAL
SKY RISE TOWER PLAN (LEVELS 34-37
SIMILAR)

FENDER KATSAIDIS
WWW.FKAUSTRALIA.COM
L21, 259 GEORGE STREET, SYDNEY
NEW SOUTH WALES 2000 AUSTRALIA
TELEPHONE: +61 2 8216 3500
FENDER KATSAIDIS (AUST) PTY LTD ACN 092 943 032

ISSUE PURPOSE
DA-SUPPLEMENTARY
DESIGN

SOM
WWW.SOM.COM
224 S. MICHIGAN AVENUE, SUITE 1000
CHICAGO, IL 60604, USA
TELEPHONE: (312) 927-4673
SKIDMORE, OWINGS & MERRILL PTY LTD


DRAWING NO.
DA-1035

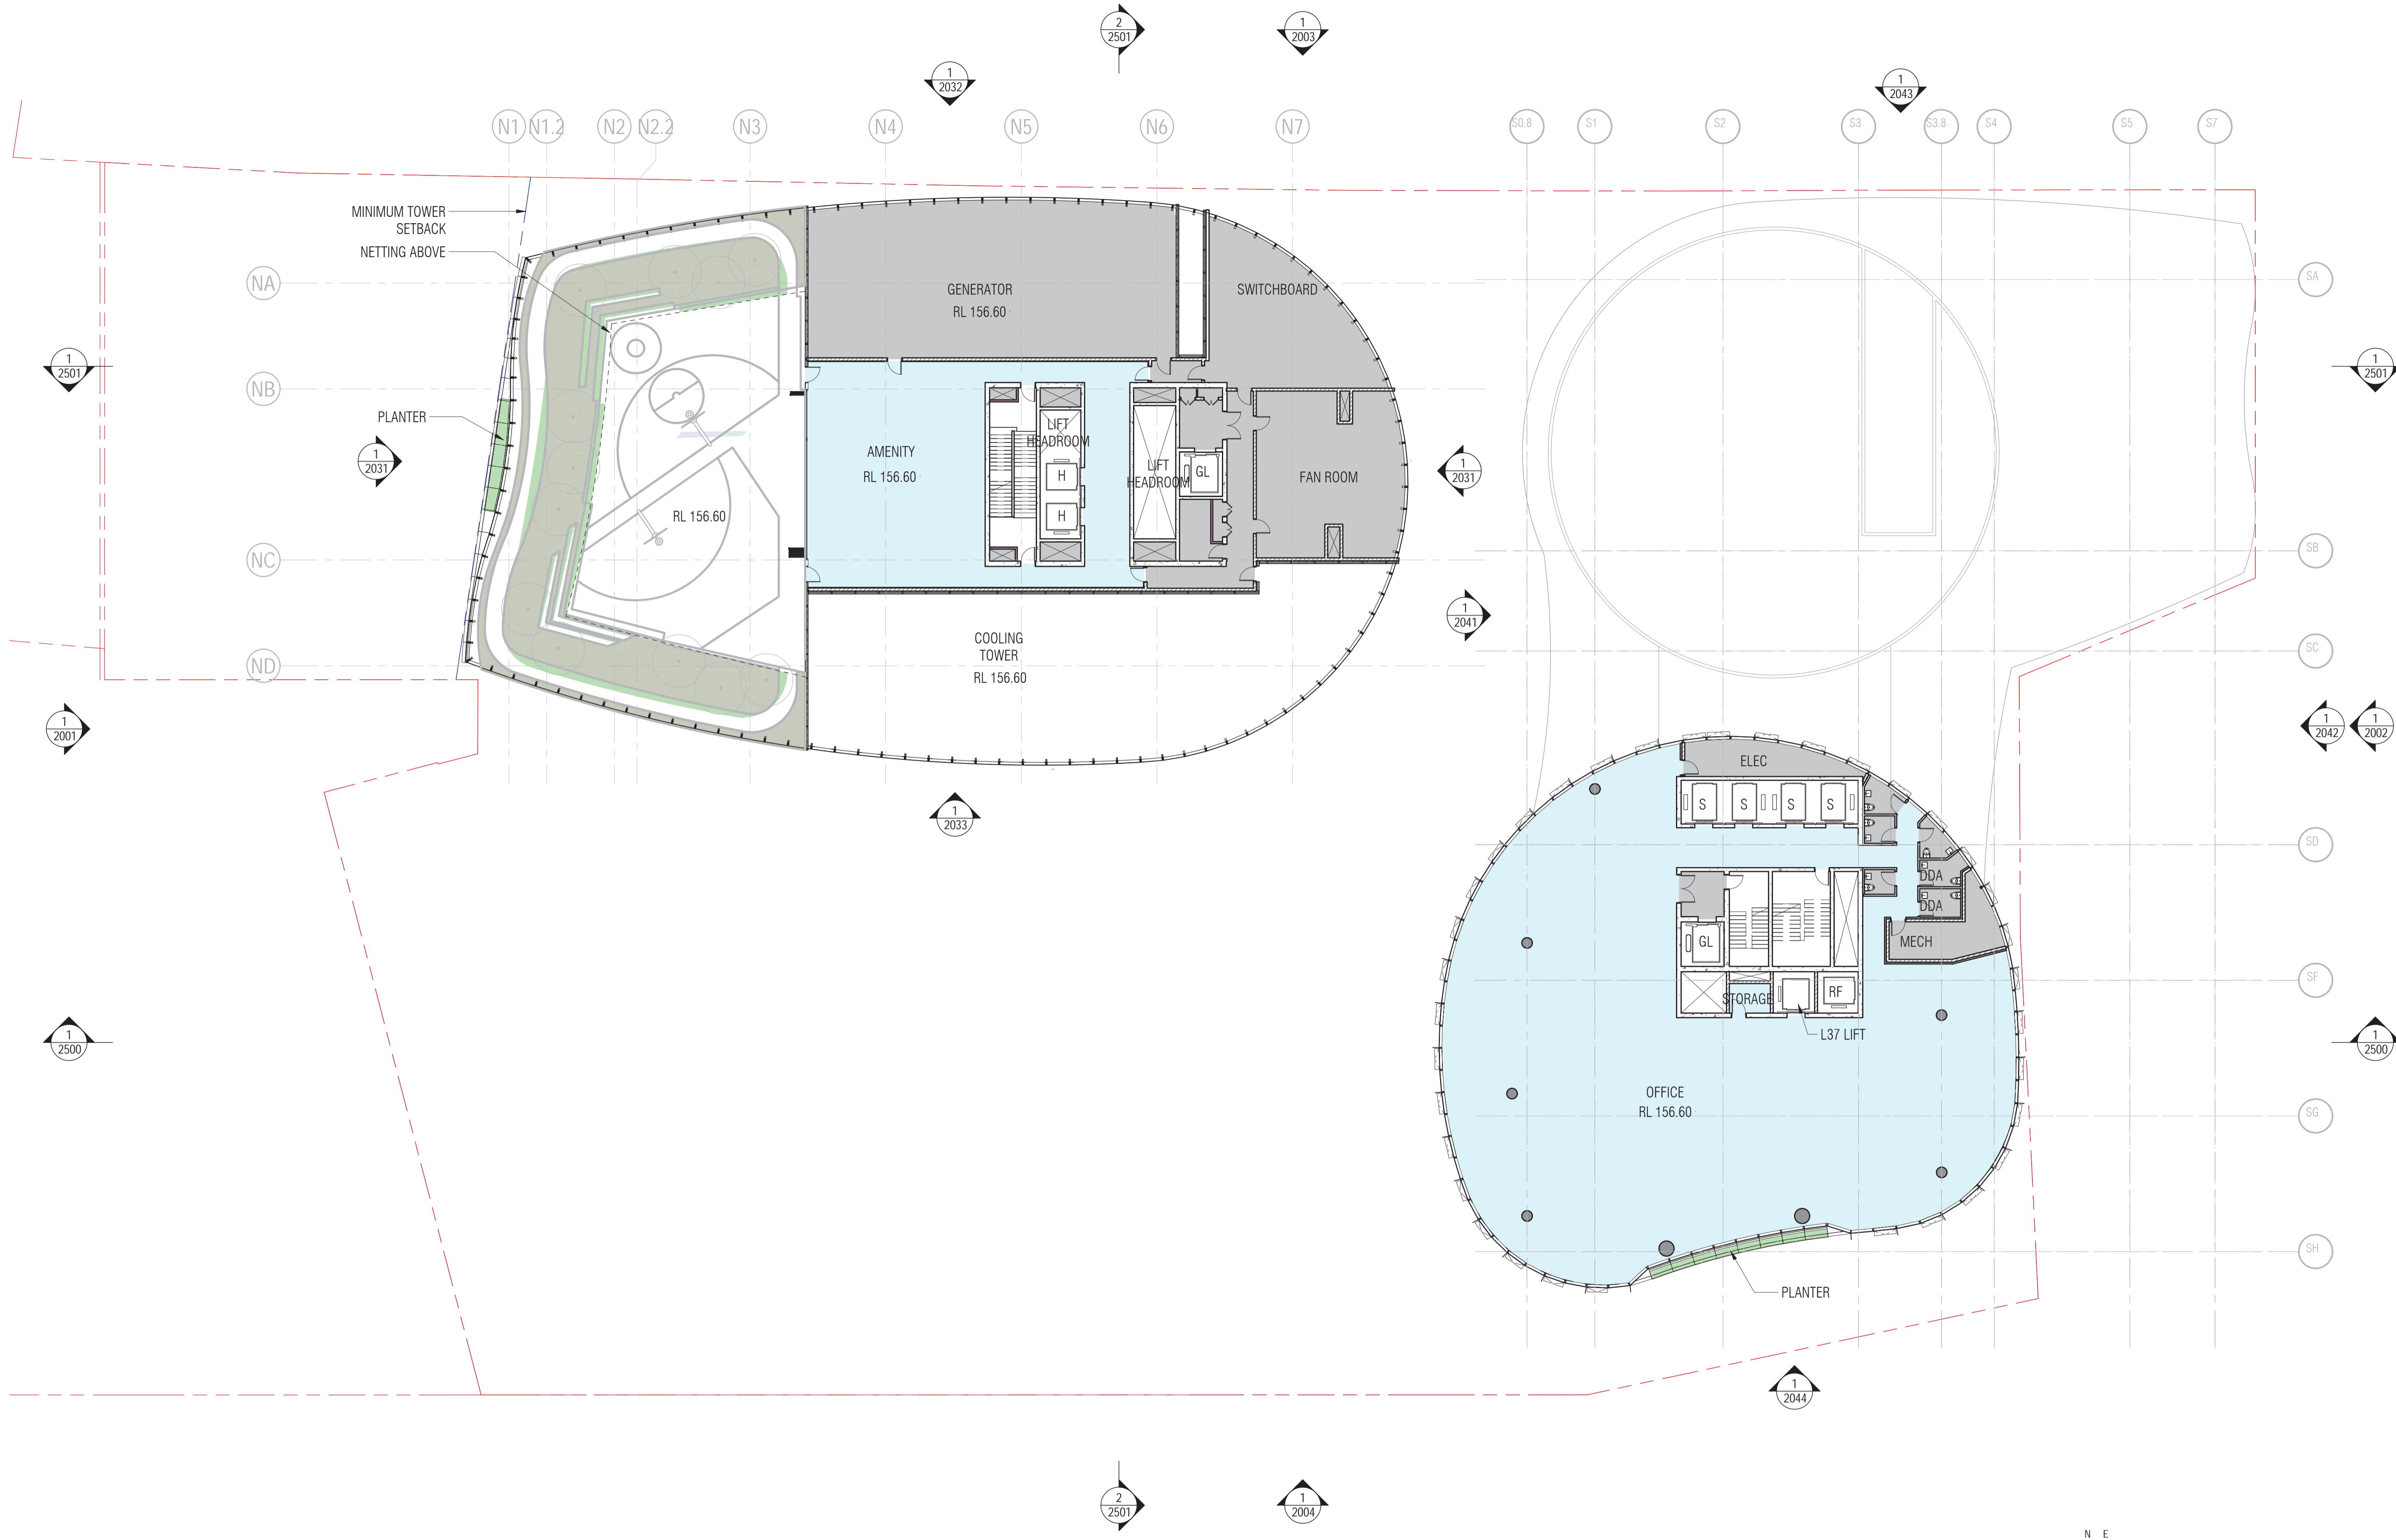

235

BIM 360://CENTRAL PLACE SYDNEY/CPS-SOM-XX-XX-IS-A-0801.rvt

REVISION	DATE	DESCRIPTION
J	29.07.22	DA-SUPPLEMENTARY DESIGN

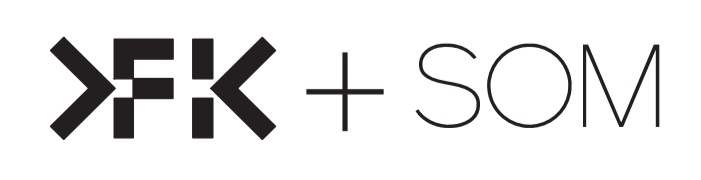

QUALITY ASSURANCE (FK IS A CERTIFIED COMPANY TO ISO 9001:2015)
 THIS PROJECT IS SUBJECT TO THE FK QUALITY ASSURANCE SYSTEM
 SCHEMATIC DESIGN REVIEW FOR THIS PROJECT IS YET TO BE COMPLETED.
 DESIGN DEVELOPMENT REVIEW FOR THIS PROJECT IS YET TO BE COMPLETED.
 TENDER DOCUMENTATION REVIEW FOR THIS PROJECT IS YET TO BE COMPLETED.

NOTES
 THIS DRAWING IS COPYRIGHT AND SHALL REMAIN THE PROPERTY OF FENDER KATSAIDIS (AUST) PTY LTD + SKIDMORE, OWINGS & MERRILL PTY LTD CHECK AND VERIFY ALL DIMENSIONS ON SITE PRIOR TO COMMENCING WORK. DRAWING TO BE READ IN CONJUNCTION WITH ALL OTHER CONTRACT DOCUMENTS. DO NOT SCALE DRAWINGS. USE FIGURED DIMENSIONS ONLY. SEEK CLARIFICATION OF INCONSISTENCIES/CONFLICTS.

DRAWN	CHECKED	JOB NO.	SCALE
AD	A. OBENDORF	19172	1 : 200@A1

PROJECT
 CENTRAL PLACE SYDNEY
 14-30 LEE STREET, HAYMARKET
 SYDNEY NSW 2000

DRAWING TITLE
 LEVEL 36 FLOOR PLAN, TYPICAL SOUTH TOWER SKY RISE PLAN (LEVELS 34-37 SIMILAR), NORTH TOWER ROOF PLAN


FENDER KATSAIDIS
 WWW.FKAUSTRALIA.COM
 L21, 259 GEORGE STREET, SYDNEY
 NEW SOUTH WALES 2000 AUSTRALIA
 TELEPHONE: +61 2 8216 3500
 FENDER KATSAIDIS (AUST) PTY LTD ACN 092 943 032

ISSUE PURPOSE
 DA-SUPPLEMENTARY DESIGN


SOM
 WWW.SOM.COM
 224 S. MICHIGAN AVENUE, SUITE 1000
 CHICAGO, IL 60604, USA
 TELEPHONE: (312) 927-4673
 SKIDMORE, OWINGS & MERRILL PTY LTD

DRAWING NO.
 DA-1036

N E
 N E NA A SA ES BE C CHANGE A DE A DES GN
 AND SS E F C NS C NCE F CA E

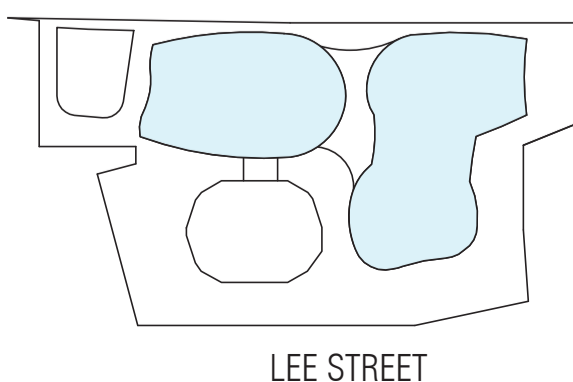

LEE STREET

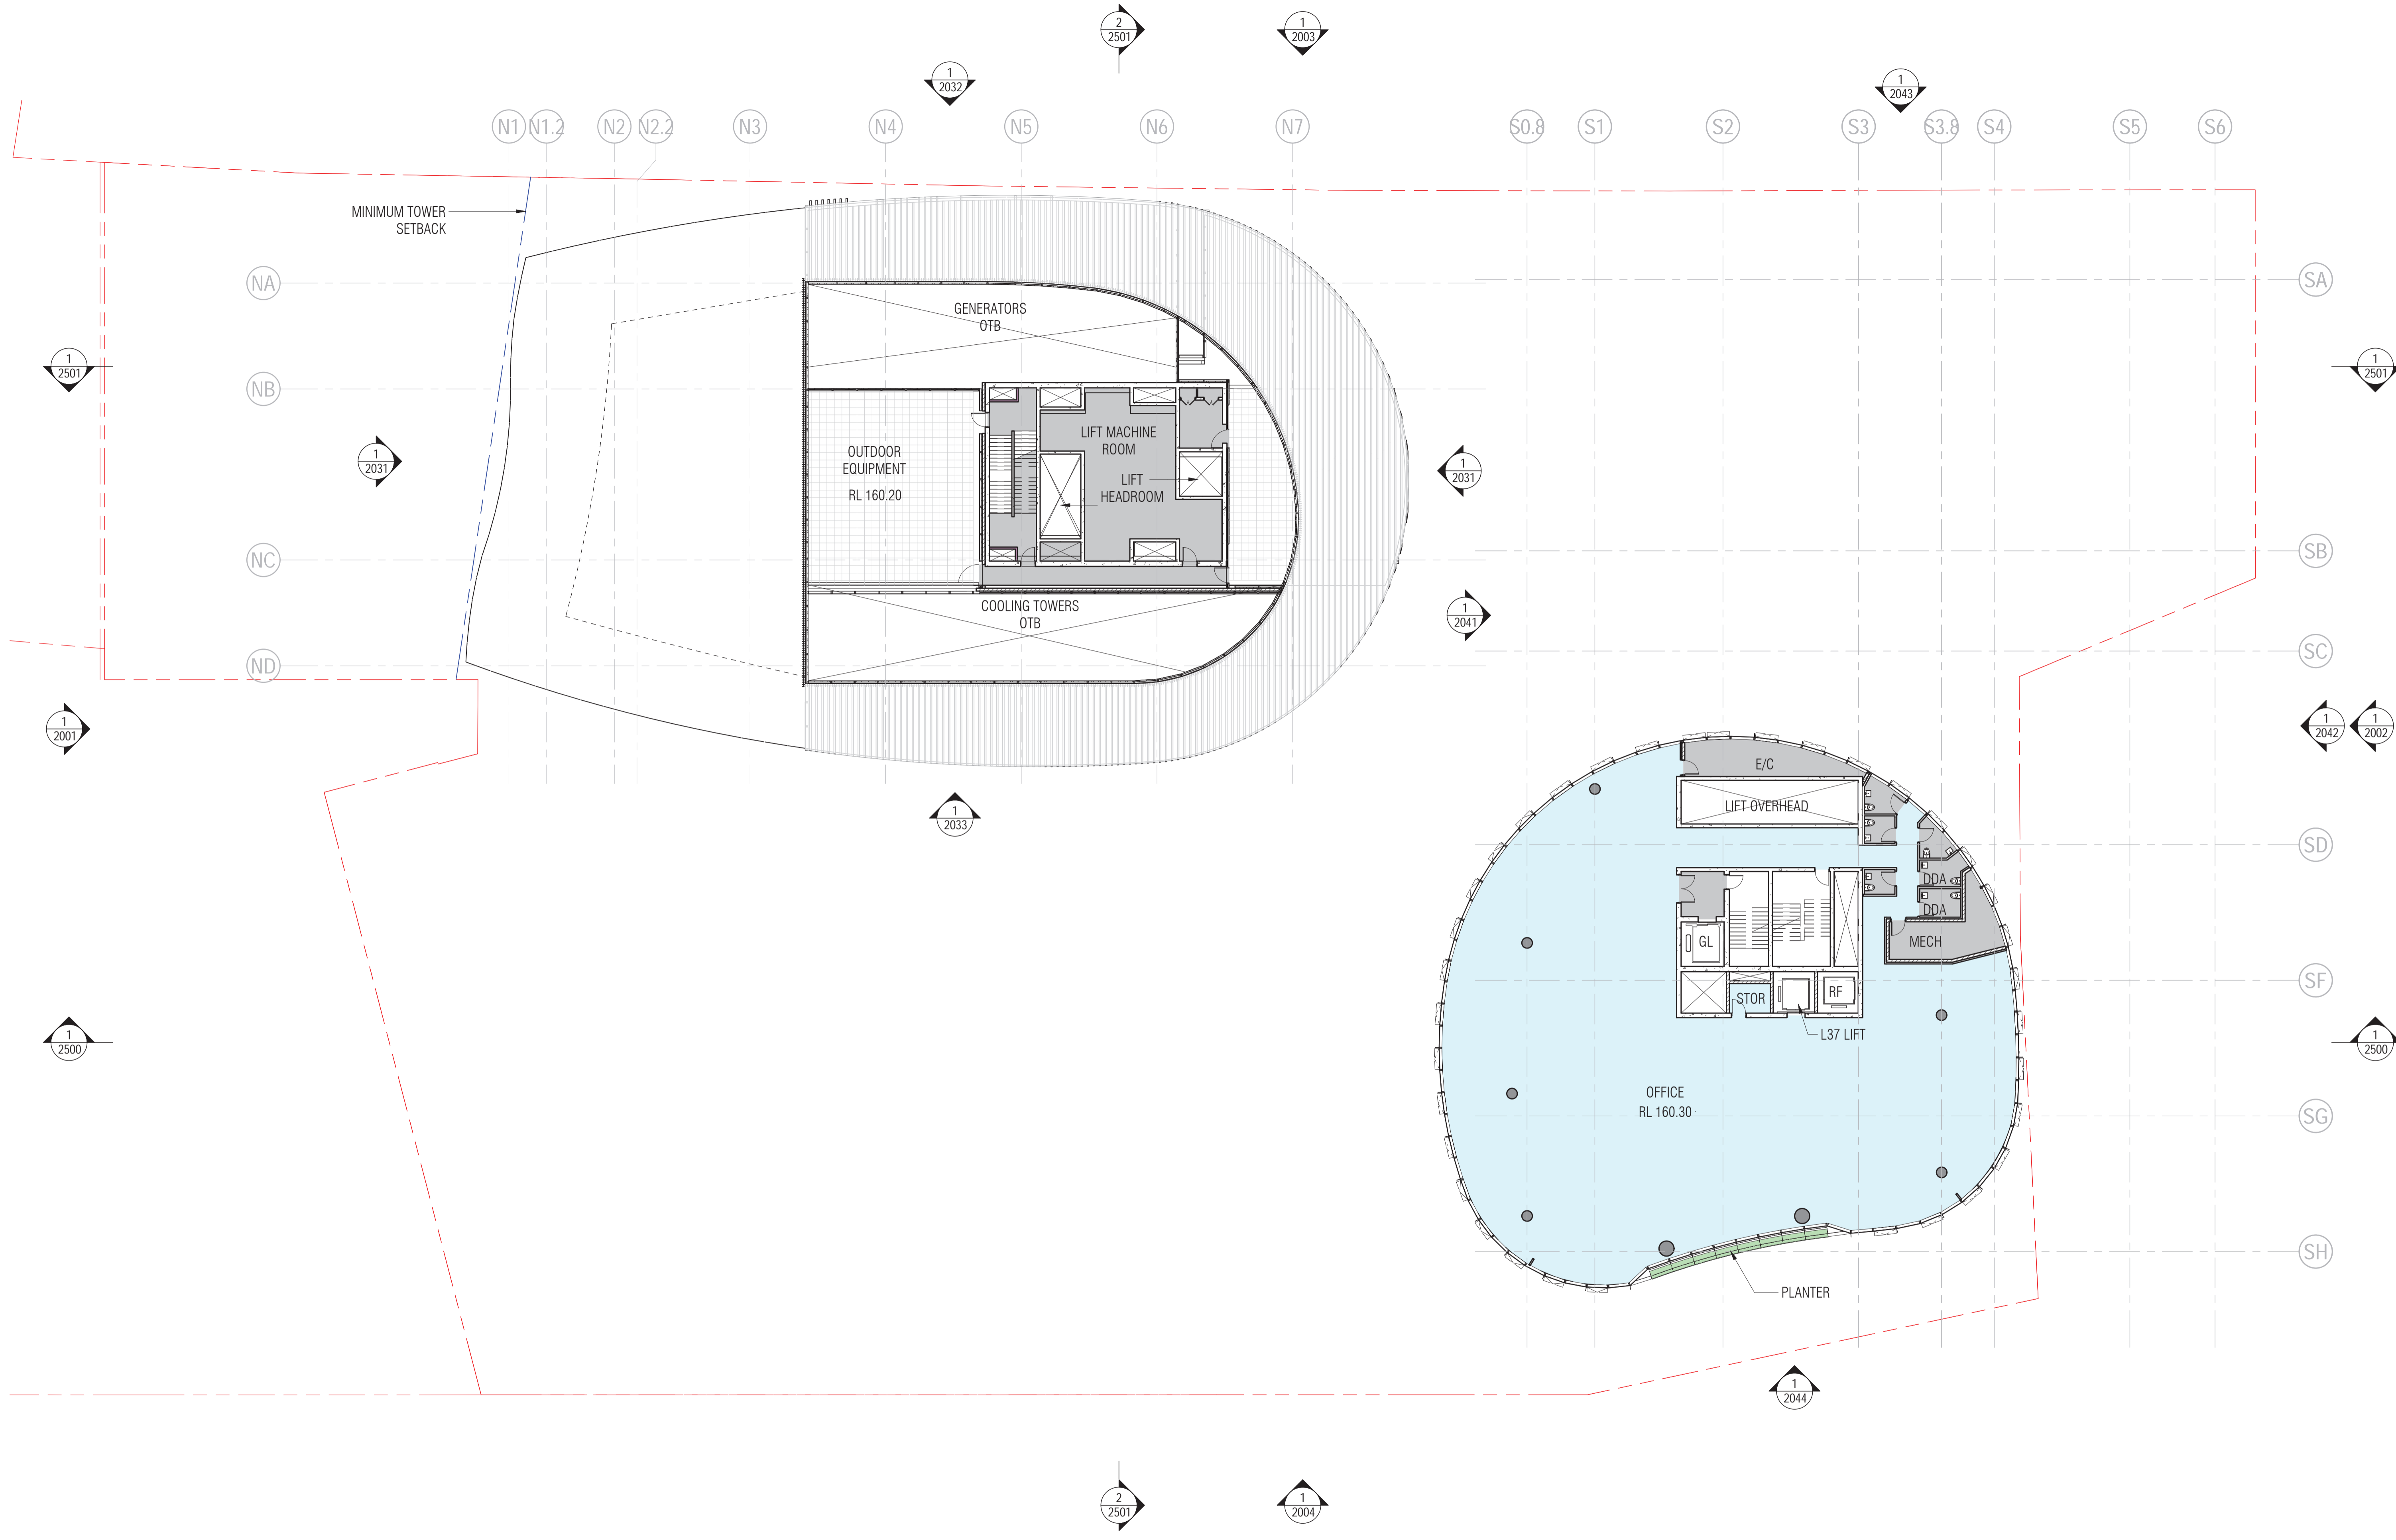

REVISION	DATE
J	29.07.22




QUALITY ASSURANCE (FK IS A CERTIFIED COMPANY TO ISO 9001:2015)
 THIS PROJECT IS SUBJECT TO THE FK QUALITY ASSURANCE SYSTEM
 SCHEMATIC DESIGN REVIEW FOR THIS PROJECT IS YET TO BE COMPLETED.
 DESIGN DEVELOPMENT REVIEW FOR THIS PROJECT IS YET TO BE COMPLETED.
 TENDER DOCUMENTATION REVIEW FOR THIS PROJECT IS YET TO BE COMPLETED.

NOTES
 THIS DRAWING IS COPYRIGHT AND SHALL REMAIN THE PROPERTY OF FENDER KATSAIDIS (AUST) PTY LTD + SKIDMORE, OWINGS & MERRILL PTY LTD CHECK AND VERIFY ALL DIMENSIONS ON SITE PRIOR TO COMMENCING WORK. DRAWING TO BE READ IN CONJUNCTION WITH ALL OTHER CONTRACT DOCUMENTS. DO NOT SCALE DRAWINGS. USE FIGURED DIMENSIONS ONLY. SEEK CLARIFICATION OF INCONSISTENCIES/ CONFLICTS.

IF THIS DRAWING IS STAMPED UNCONTROLLED COPY THEN IT IS TO BE CONSIDERED A DRAFT, SUBJECT TO REVISION WITHOUT NOTICE

DRAWN	CHECKED	JOB NO.	SCALE
AD	A. OBENDORF	19172	1 : 200@A1

PROJECT
 CENTRAL PLACE SYDNEY
 14-30 LEE STREET, HAYMARKET
 SYDNEY NSW 2000

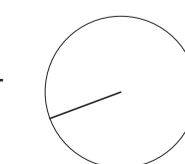


DRAWING TITLE
 LEVEL 37 FLOOR PLAN


FENDER KATSAIDIS
 WWW.FKAUSTRALIA.COM
 L21, 259 GEORGE STREET, SYDNEY
 NEW SOUTH WALES 2000 AUSTRALIA
 TELEPHONE: +61 2 8216 3500
 FENDER KATSAIDIS (AUST) PTY LTD ACN 092 943 032

ISSUE PURPOSE
 DA-SUPPLEMENTARY DESIGN

SOM
 WWW.SOM.COM
 224 S. MICHIGAN AVENUE, SUITE 1000
 CHICAGO, IL 60604, USA
 TELEPHONE: (312) 927-4673
 SKIDMORE, OWINGS & MERRILL PTY LTD

DRAWING NO.
 DA-1037

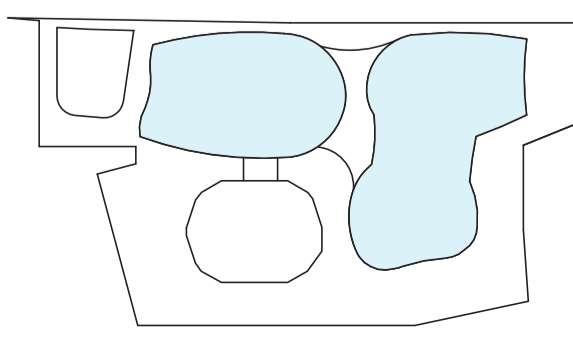

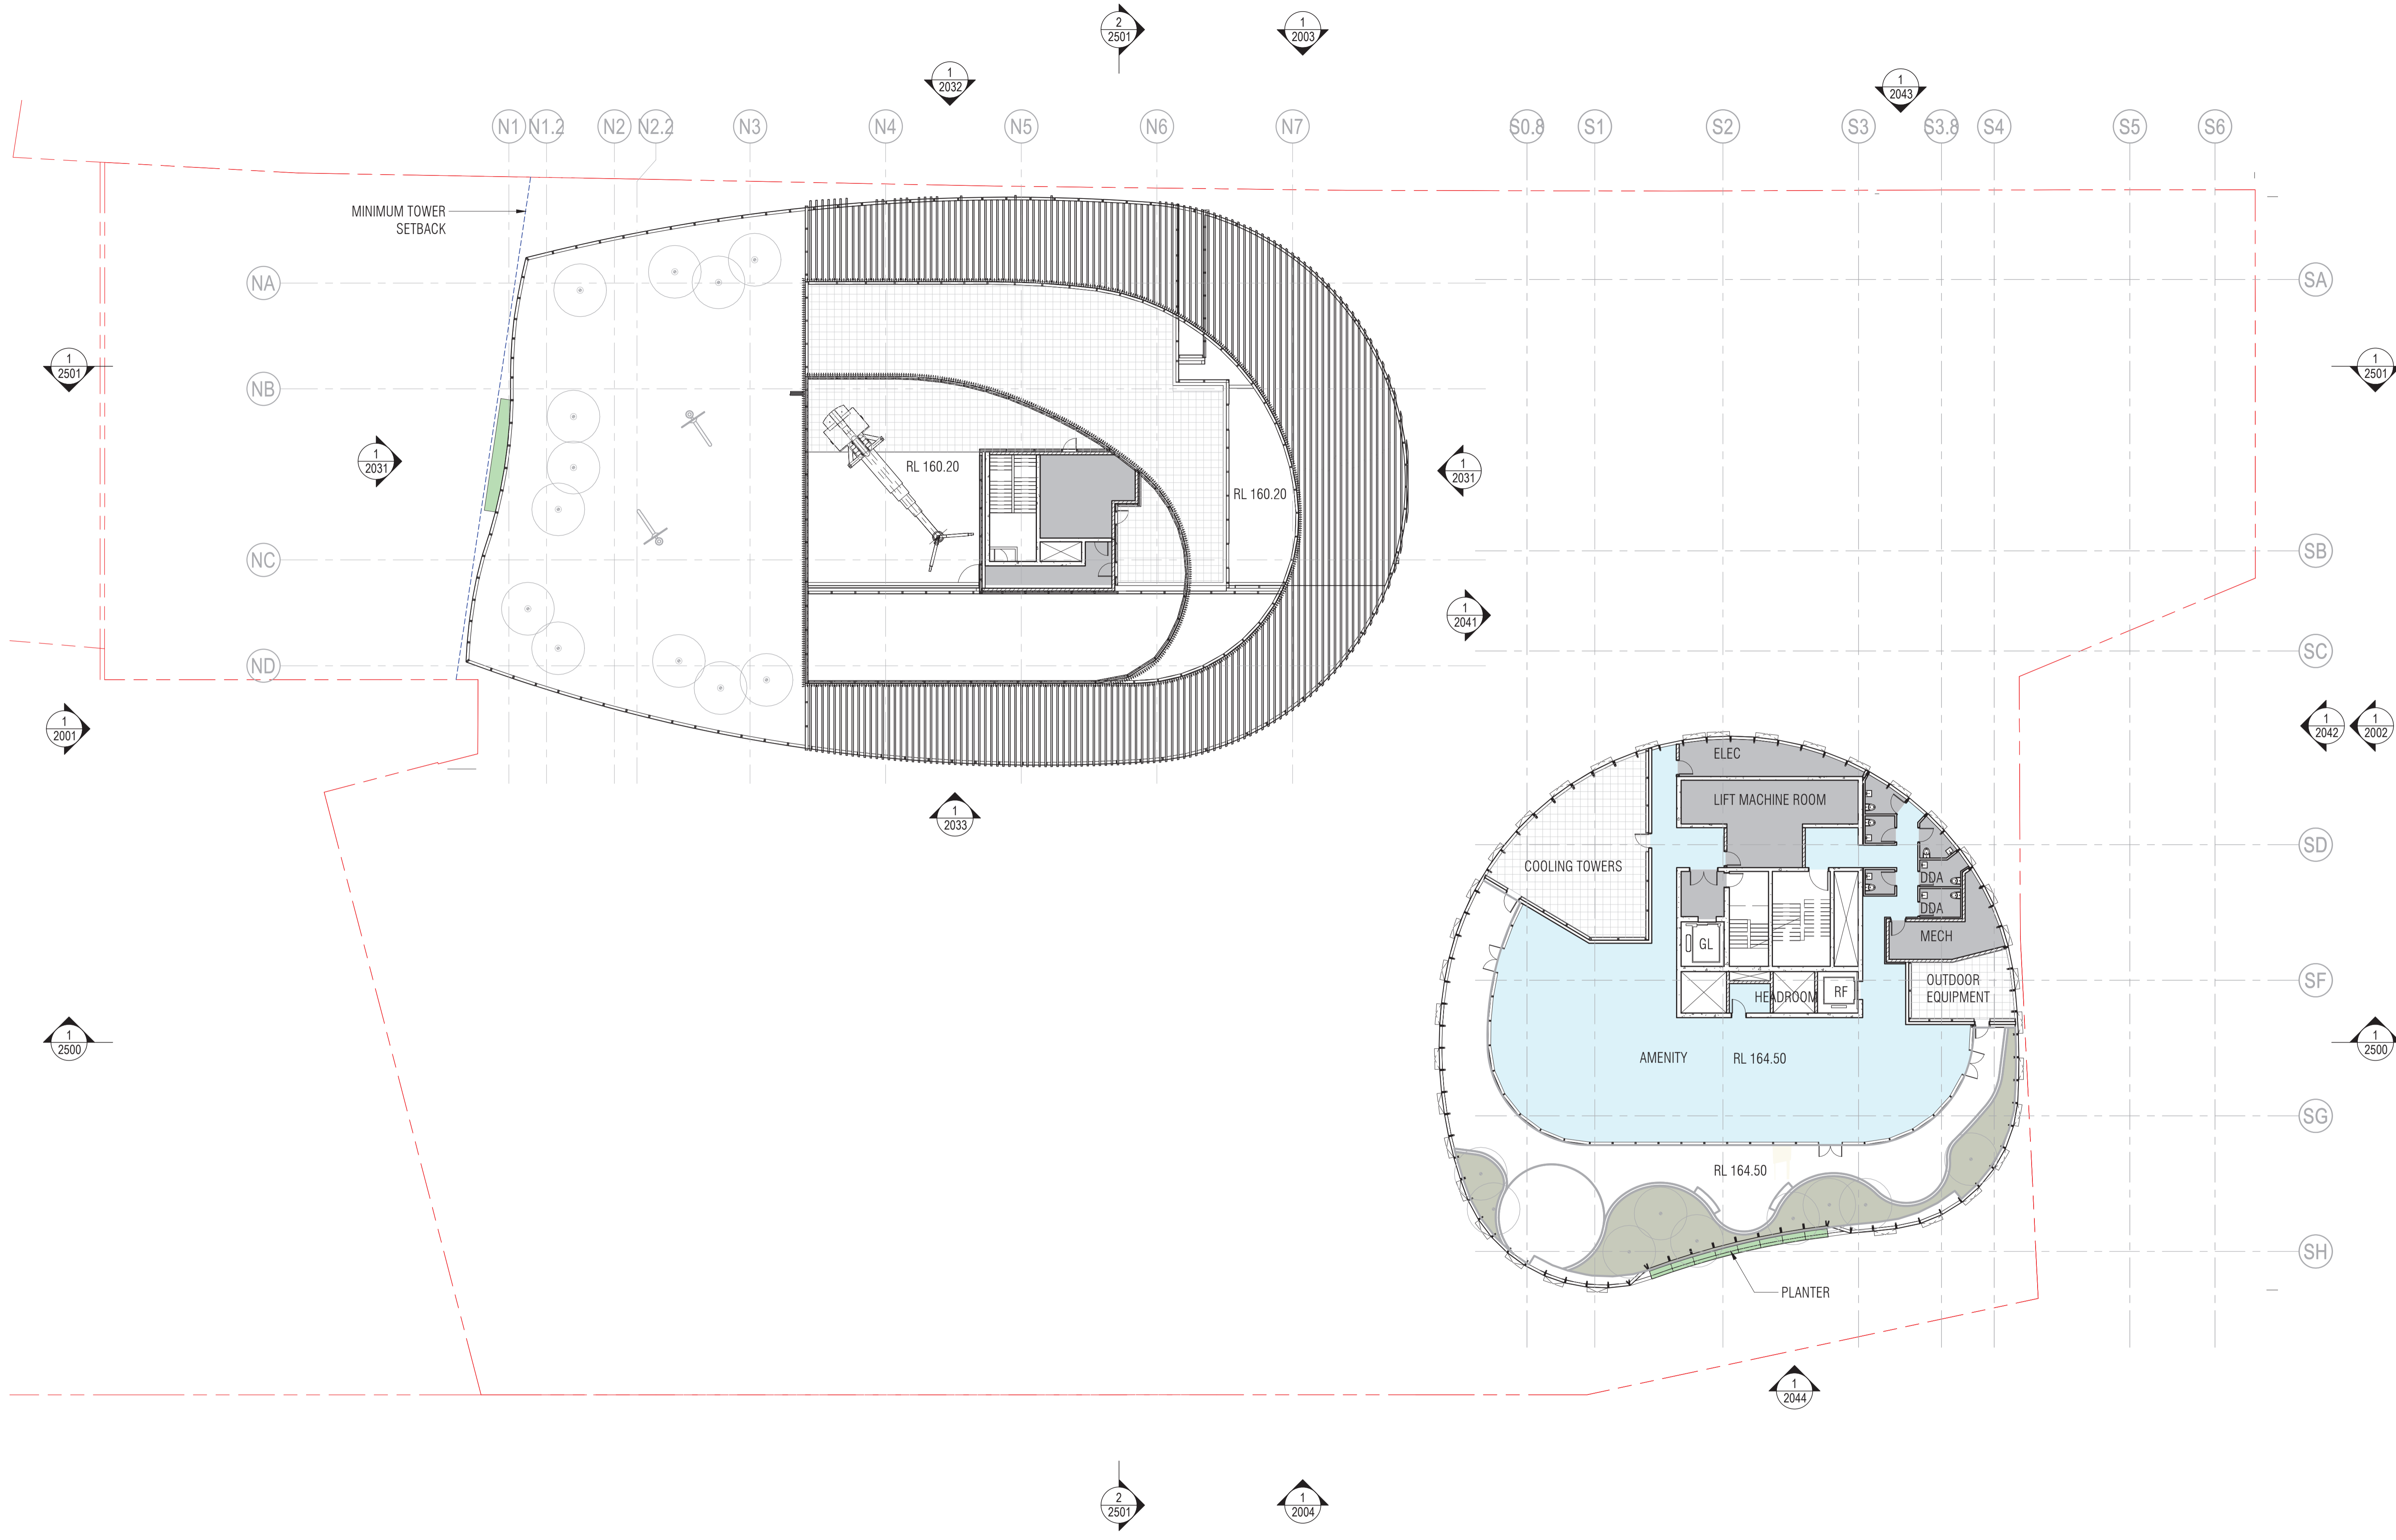

237

BIM 360://CENTRAL PLACE SYDNEY/CPS-SOM-XX-XX-IS-A-0801.rvt

REVISION	DATE
J	29.07.22

DA-SUPPLEMENTARY DESIGN 29.07.22



QUALITY ASSURANCE (FK IS A CERTIFIED COMPANY TO ISO 9001:2015)

- THIS PROJECT IS SUBJECT TO THE FK QUALITY ASSURANCE SYSTEM
- SCHEMATIC DESIGN REVIEW FOR THIS PROJECT IS YET TO BE COMPLETED.
- DESIGN DEVELOPMENT REVIEW FOR THIS PROJECT IS YET TO BE COMPLETED.
- TENDER DOCUMENTATION REVIEW FOR THIS PROJECT IS YET TO BE COMPLETED.

IF THIS DRAWING IS STAMPED 'UNCONTROLLED COPY' THEN IT IS TO BE CONSIDERED A DRAFT, SUBJECT TO REVISION WITHOUT NOTICE

NOTES


THIS DRAWING IS COPYRIGHT AND SHALL REMAIN THE PROPERTY OF FENDER KATSAIDIS (AUST) PTY LTD - SKIDMORE, OWINGS & MERRILL PTY LTD CHECK AND VERIFY ALL DIMENSIONS ON SITE PRIOR TO COMMENCING WORK. DRAWING TO BE READ IN CONJUNCTION WITH ALL OTHER CONTRACT DOCUMENTS. DO NOT SCALE DRAWINGS. USE FIGURED DIMENSIONS ONLY. SEEK CLARIFICATION OF INCONSISTENCIES/ CONFLICTS.

DRAWN	CHECKED	JOB NO.	SCALE
AD	KR	19172	1 : 200@A1

PROJECT

CENTRAL PLACE SYDNEY
14-30 LEE STREET, HAYMARKET
SYDNEY NSW 2000

DRAWING TITLE
SOUTH TOWER ROOF LEVEL PLAN

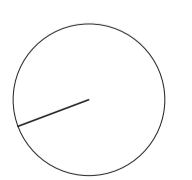

FENDER KATSAIDIS


WWW.FKAUSTRALIA.COM
L21, 259 GEORGE STREET, SYDNEY
NEW SOUTH WALES 2000 AUSTRALIA
TELEPHONE: +61 2 8216 3500
FENDER KATSAIDIS (AUST) PTY LTD ACN 092 943 032

ISSUE PURPOSE
DA-SUPPLEMENTARY DESIGN


SOM

WWW.SOM.COM
224 S. MICHIGAN AVENUE, SUITE 1000
CHICAGO, IL 60604, USA
TELEPHONE: (312) 927-4673
SKIDMORE, OWINGS & MERRILL PTY LTD

DRAWING NO.
DA-1038

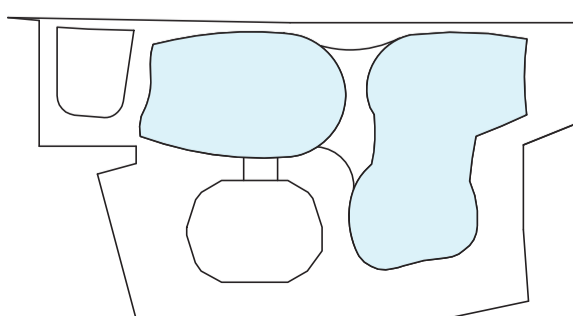


LEE STREET

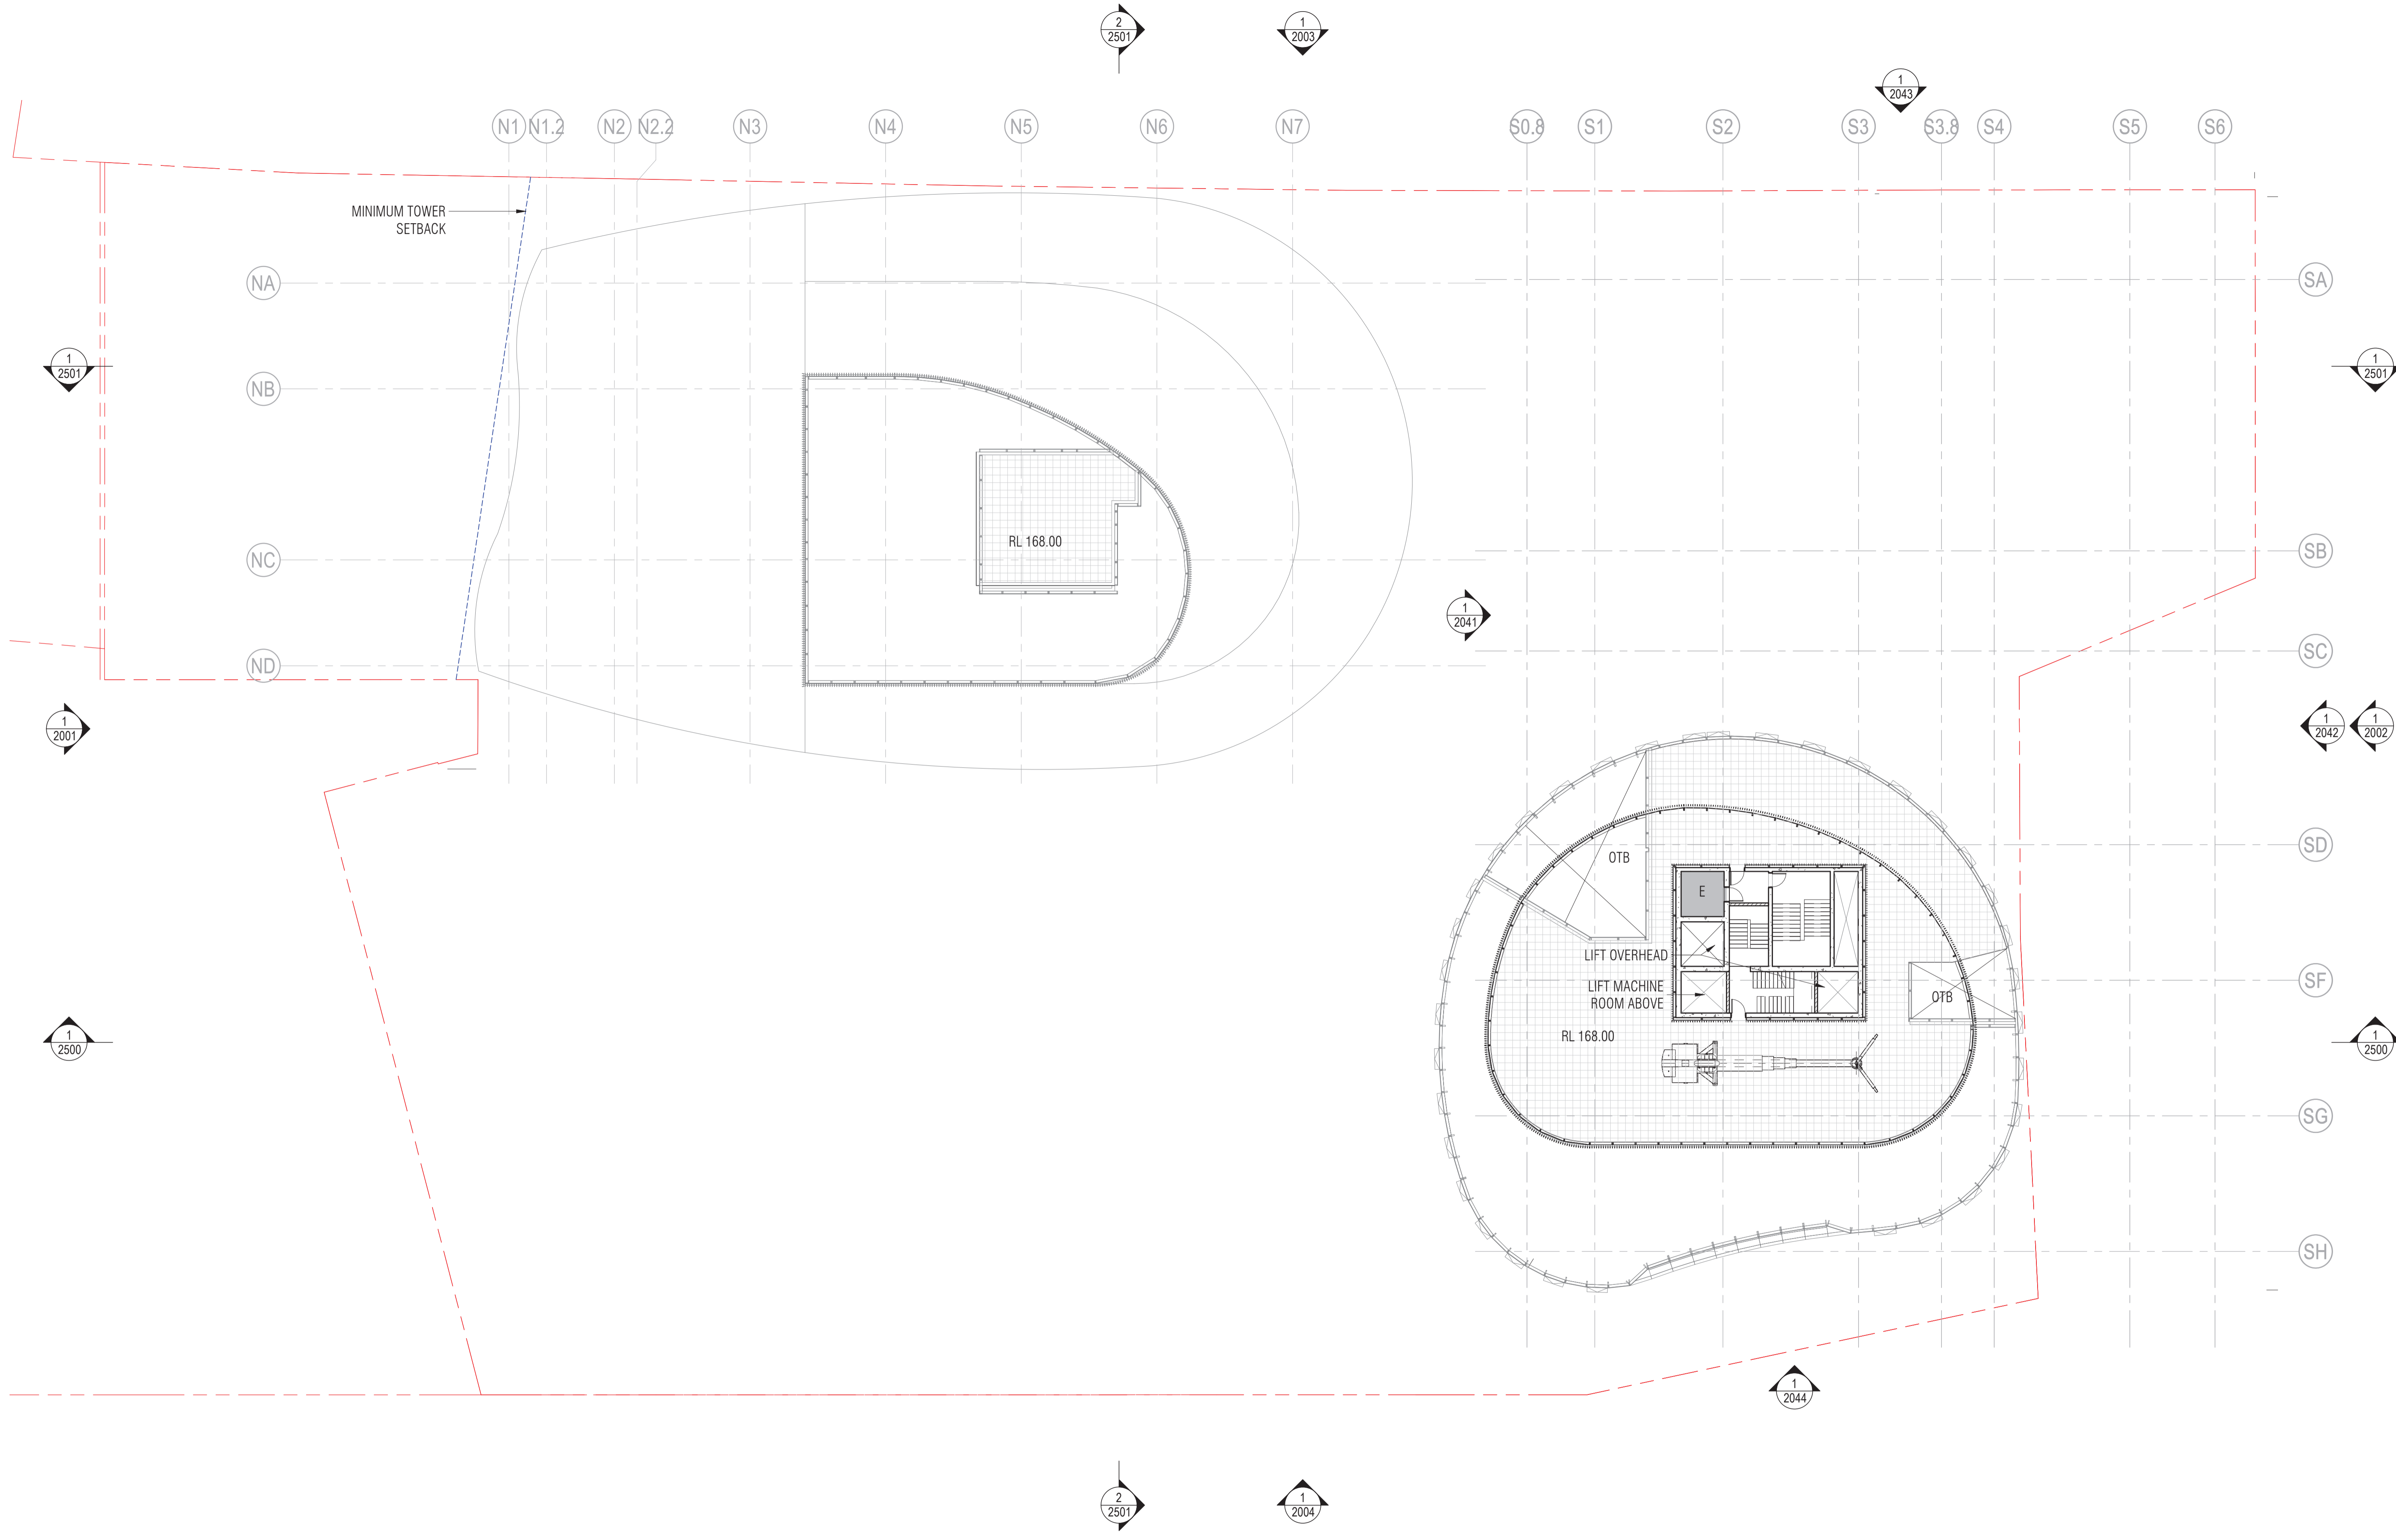


238

BIM 360://CENTRAL PLACE SYDNEY/CPS-SOM-XX-XX-IS-A-0801.rvt

REVISION	DATE
J	DA-SUPPLEMENTARY DESIGN 29.07.22

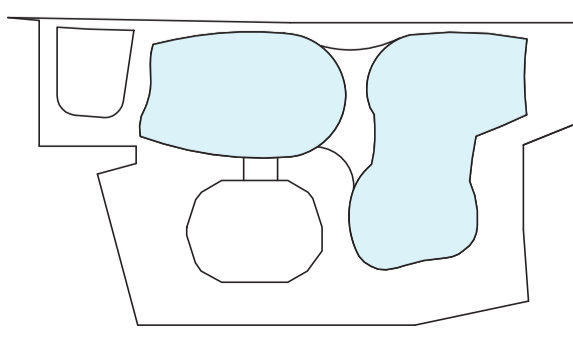

LEE STREET

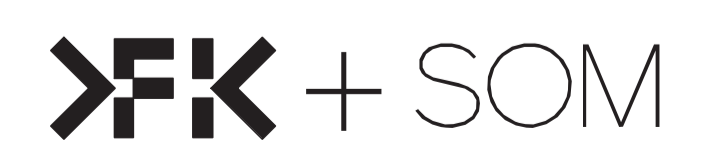

QUALITY ASSURANCE (FK IS A CERTIFIED COMPANY TO ISO 9001:2015)

- THIS PROJECT IS SUBJECT TO THE FK QUALITY ASSURANCE SYSTEM
- SCHEMATIC DESIGN REVIEW FOR THIS PROJECT IS YET TO BE COMPLETED.
- DESIGN DEVELOPMENT REVIEW FOR THIS PROJECT IS YET TO BE COMPLETED.
- TENDER DOCUMENTATION REVIEW FOR THIS PROJECT IS YET TO BE COMPLETED.

IF THIS DRAWING IS STAMPED 'UNCONTROLLED COPY' THEN IT IS TO BE CONSIDERED A DRAFT, SUBJECT TO REVISION WITHOUT NOTICE

NOTES


THIS DRAWING IS COPYRIGHT AND SHALL REMAIN THE PROPERTY OF FENDER KATSALIDIS (AUST) PTY LTD - SKIDMORE, OWINGS & MERRILL PTY LTD CHECK AND VERIFY ALL DIMENSIONS ON SITE PRIOR TO COMMENCING WORK. DRAWING TO BE READ IN CONJUNCTION WITH ALL OTHER CONTRACT DOCUMENTS. DO NOT SCALE DRAWINGS. USE FIGURED DIMENSIONS ONLY. SEEK CLARIFICATION OF INCONSISTENCIES/ CONFLICTS.

DRAWN	CHECKED	JOB NO.	SCALE
AD	KR	19172	1 : 200@A1

PROJECT

CENTRAL PLACE SYDNEY
14-30 LEE STREET, HAYMARKET
SYDNEY NSW 2000

DRAWING TITLE
SOUTH TOWER PENTHOUSE LIFT MACHINE ROOM PLAN

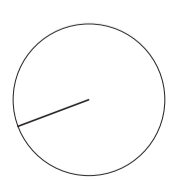

FENDER KATSALIDIS

WWW.FKAUSTRALIA.COM
L21, 259 GEORGE STREET, SYDNEY
NEW SOUTH WALES 2000 AUSTRALIA
TELEPHONE: +61 2 8216 3500
FENDER KATSALIDIS (AUST) PTY LTD ACN 092 943 032

ISSUE PURPOSE
DA-SUPPLEMENTARY DESIGN

SOM

WWW.SOM.COM
224 S. MICHIGAN AVENUE, SUITE 1000
CHICAGO, IL 60604, USA
TELEPHONE: (312) 927-4673
SKIDMORE, OWINGS & MERRILL PTY LTD

DRAWING NO.
DA-1039

