

Attachment B

Selected Drawings


1 Site Plan
Scale: 1:500

Legend

- Pedestrian path of travel
- Path of vehicle for unloading
- 3x3m Temporary shade structure store (# for storeowner bump-in/out)
- 2x1m Table only store (# for storeowner bump-in/out)
- Temporary bin placement

STORES TO BE A MIX OF FRESH FRUIT AND VEGETABLES, BREAD AND FLOWERS

43

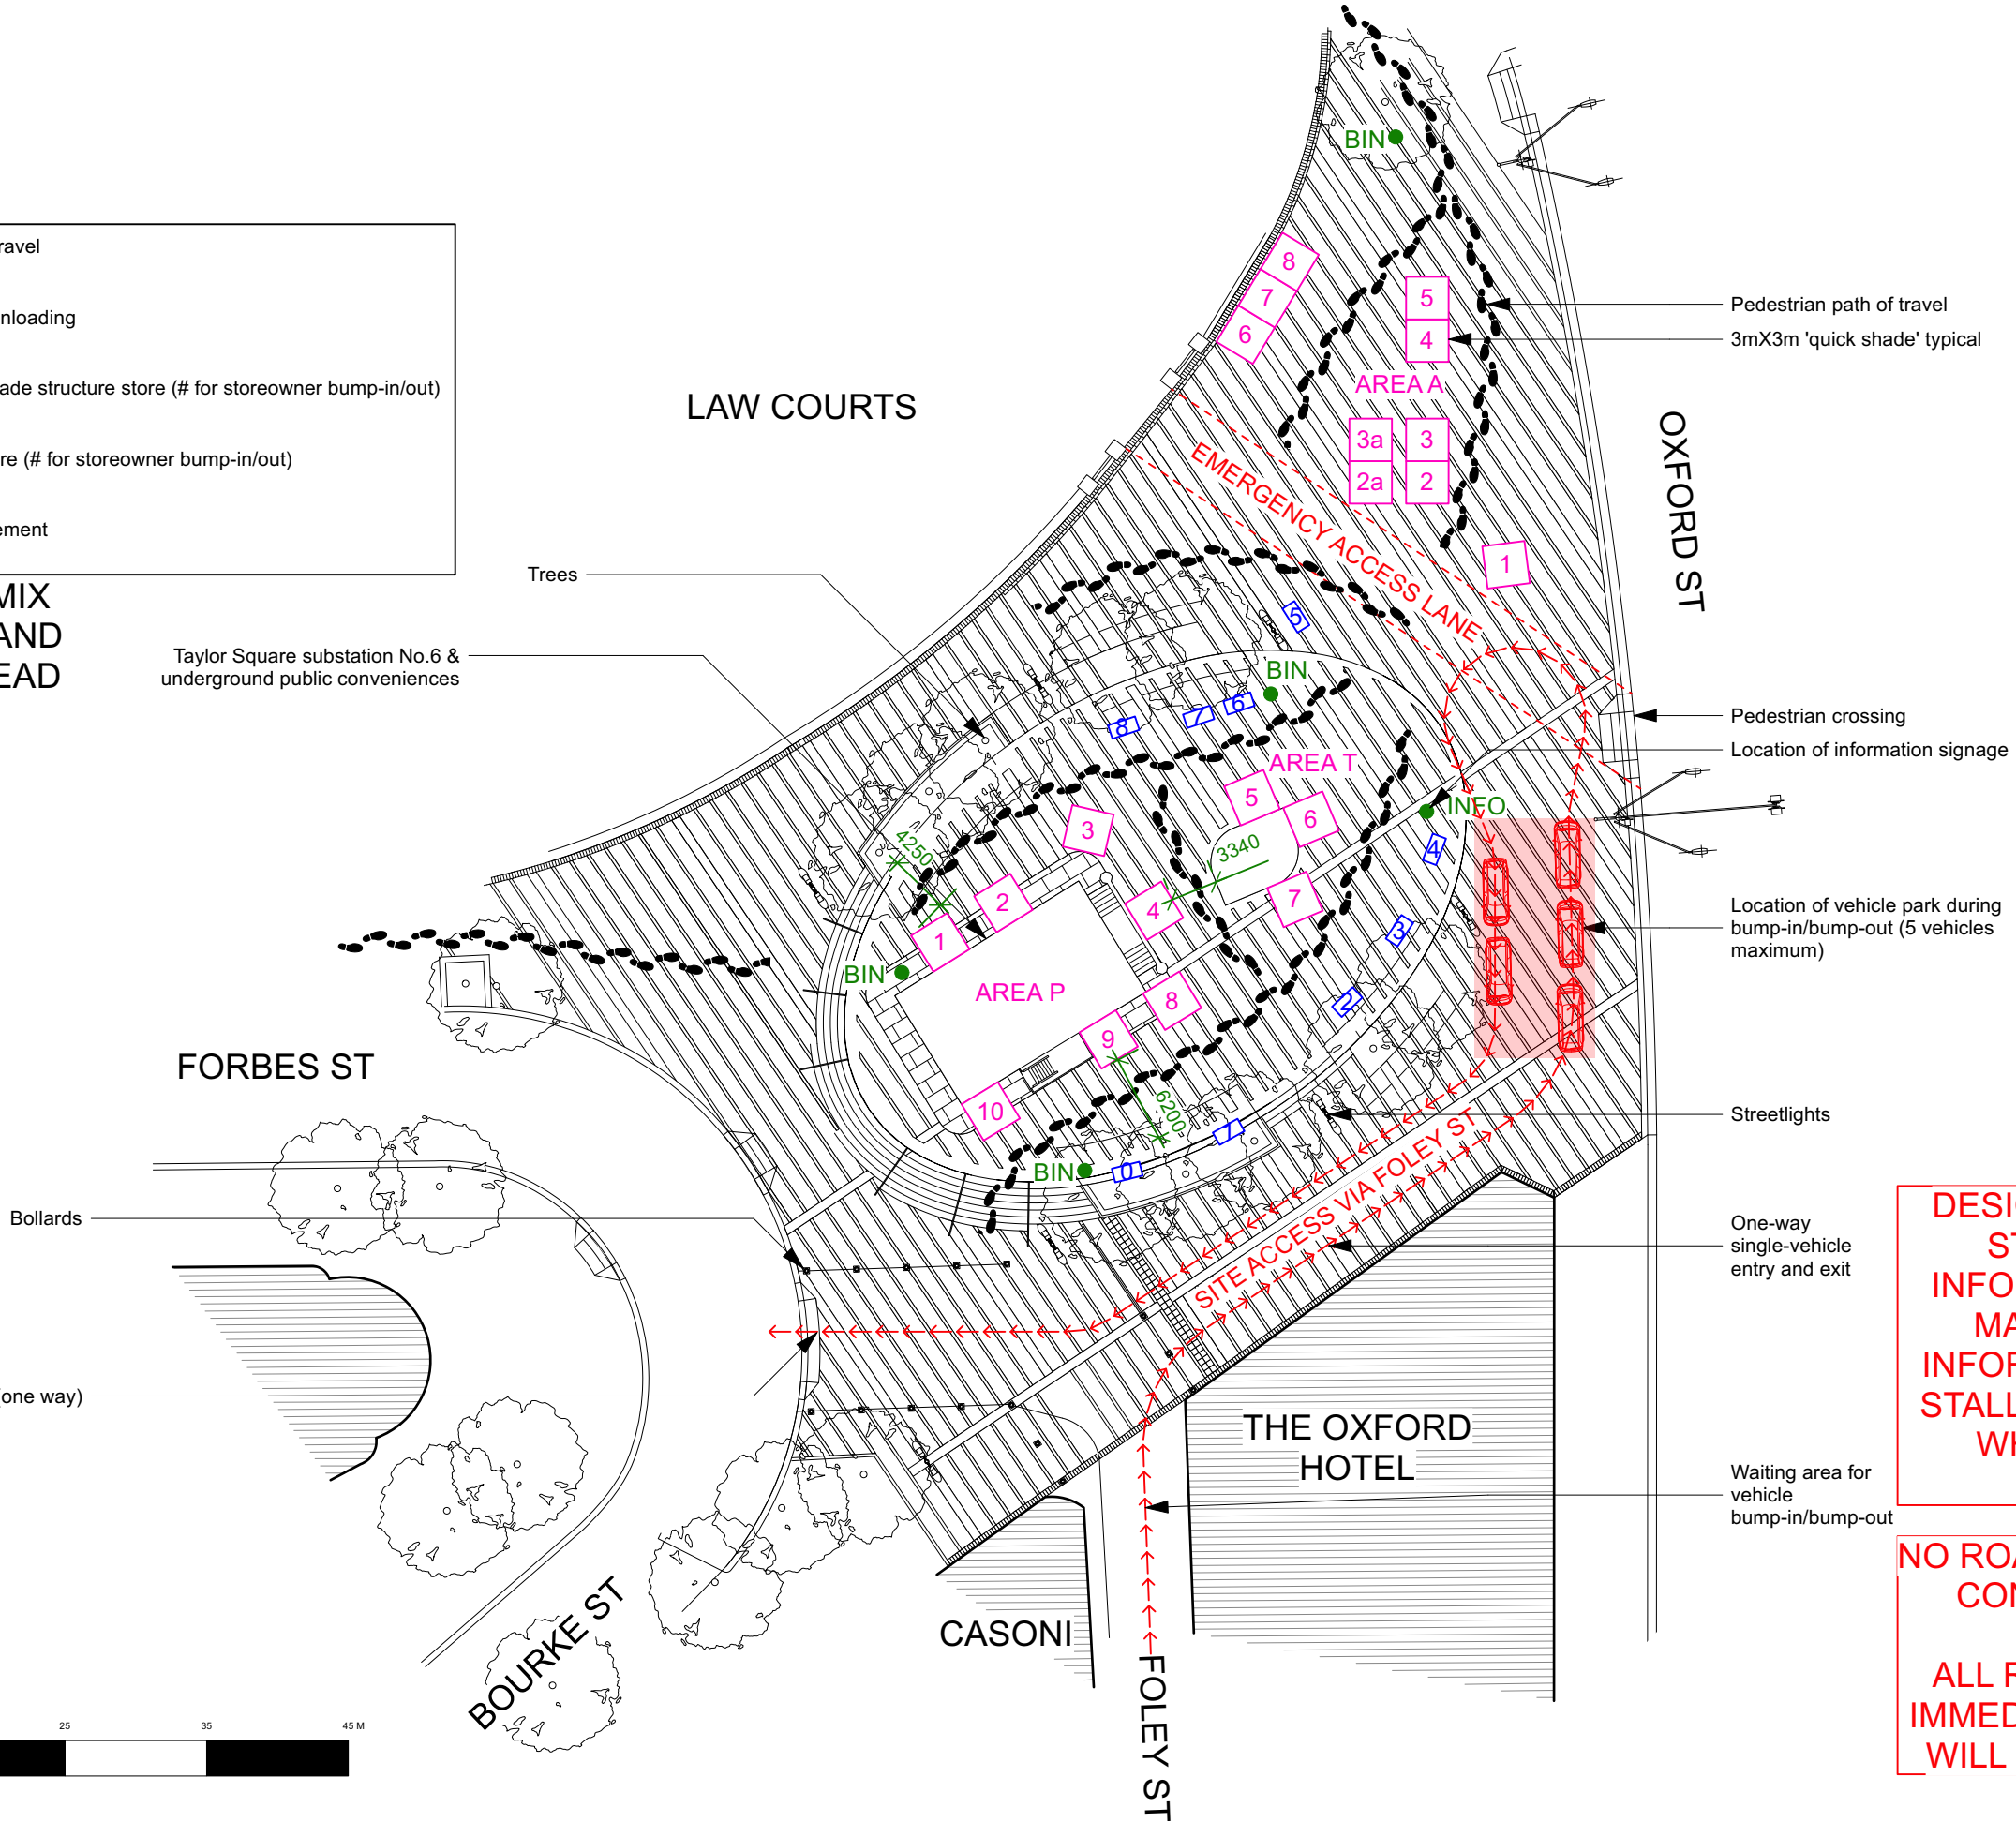

DESIGNATED AREAS ARE FOR STALLHOLDER BUMP IN INFORMATION ONLY, THE SITE MAP INCLUDING MARKET INFORMATION IS SENT TO NEW STALLHOLDER SHOWING THEM WHERE THERE SPACE IS LOCATED.

NO ROAD CLOSURES OR TRAFFIC CONTROLLERS REQUIRED.

ALL RESIDENTS IN BUILDINGS IMMEDIATELY ABUTTING THE SITE WILL BE NOTIFIED VIA LETTER.

NOTE: All drawings to comply with BCA codes and relevant Australian Standards. These drawings not to be used as construction documentation. Check all measurements on site prior to construction.	Taylor Square Markets		DRAWN BJM	SCALE 1:500 @ A3	DATE 03.05.23	JOB NO	DWG NO
	Site Plan			130	SK01		