


Attachment B1

Selected Drawings

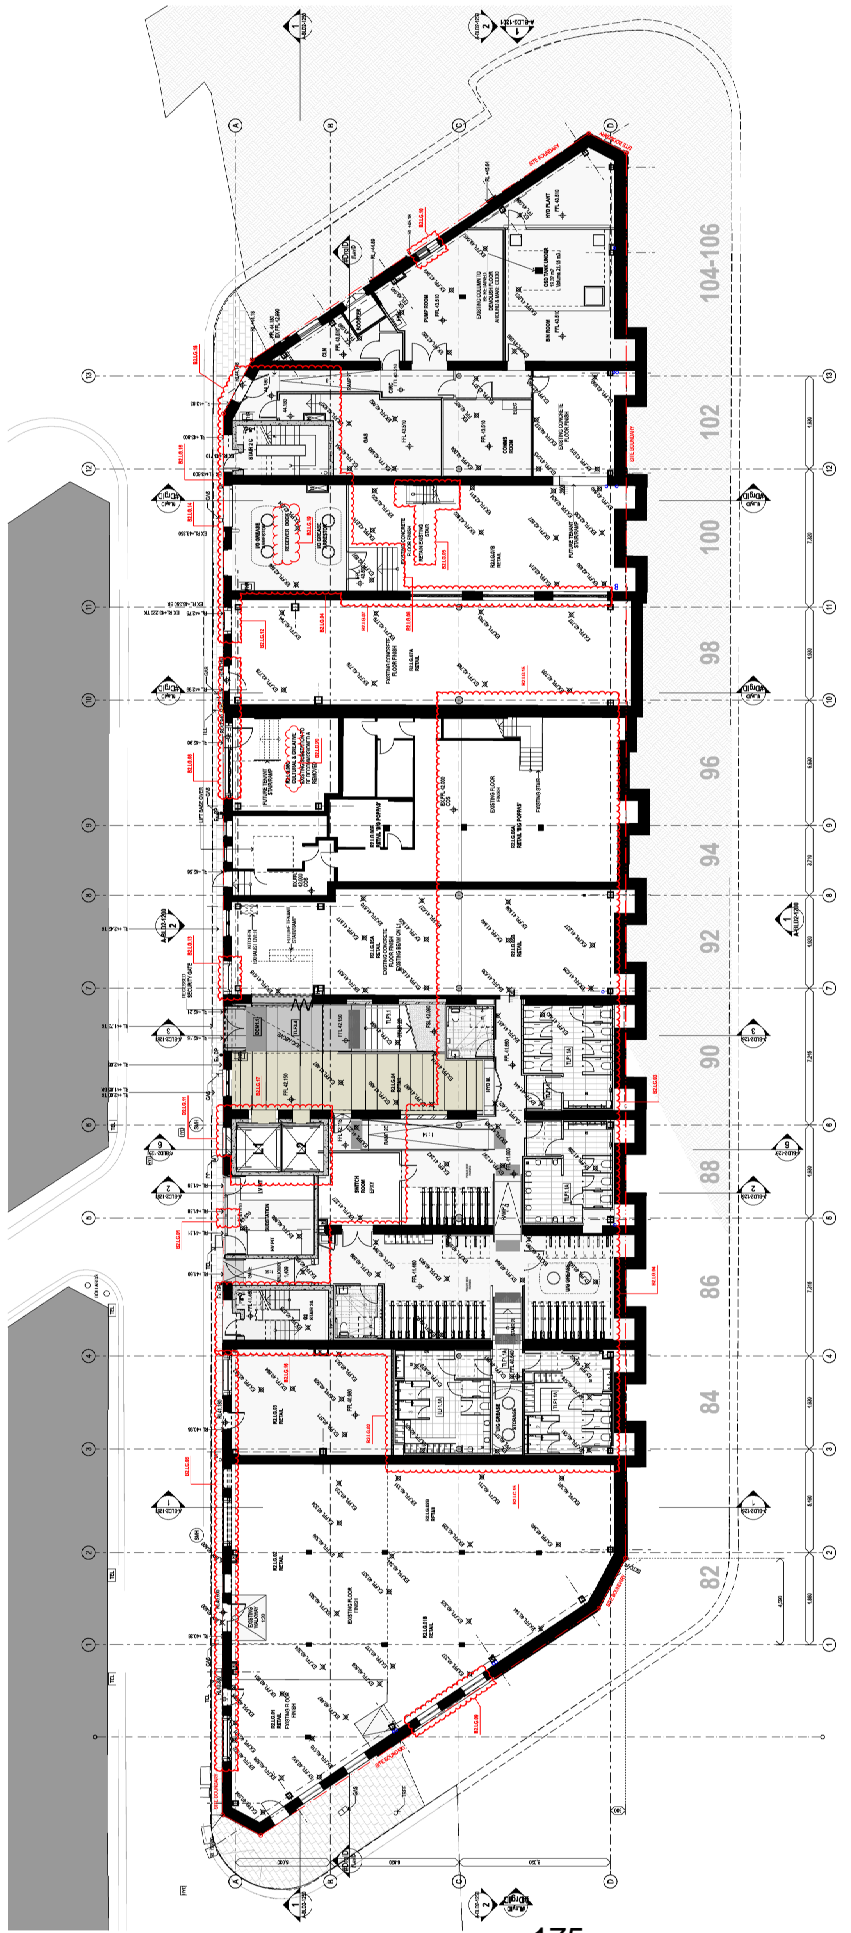

1 PLAN Lower Ground Floor
 1:100




General notes

- All dimensions are given in meters unless stated otherwise.
- All dimensions are given in millimeters unless stated otherwise.
- All dimensions are given in feet and inches unless stated otherwise.
Legend

- Structural Frame
- Walls and Slab
- Columns
- Stairs
- Lift Shafts
- Core
- Other

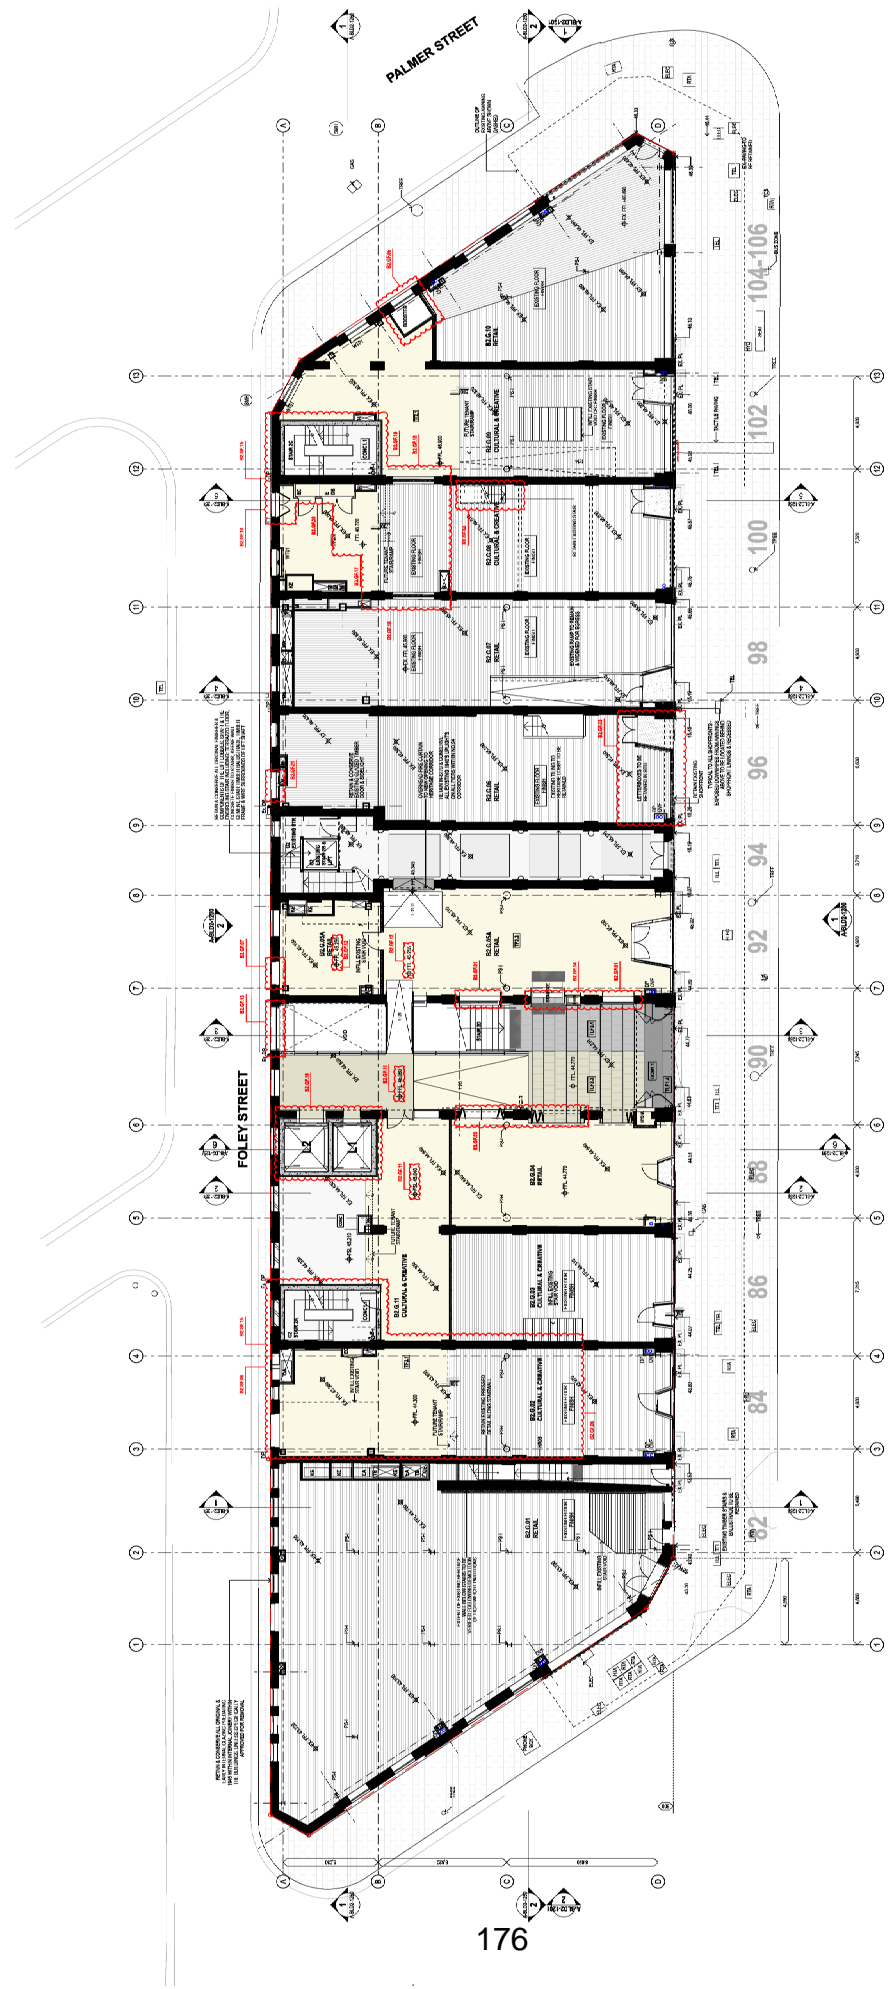

OXFORD STREET

1 PLAN Ground Floor
1:100


Project Name	100 @ 80
Project Code	100 @ 80
Project Address	100 @ 80
Project Date	27/11/2020
Project Status	For Approval
Project Stage	100 @ 80
Project Team	100 @ 80
Project Manager	100 @ 80
Project Designer	100 @ 80
Project Checker	100 @ 80
Project Approver	100 @ 80
Project Date	27/11/2020
Project Scale	1:100 @ 80
Project Title	100 @ 80
Project Code	100 @ 80
Project Address	100 @ 80
Project Date	27/11/2020
Project Status	For Approval
Project Stage	100 @ 80
Project Team	100 @ 80
Project Manager	100 @ 80
Project Designer	100 @ 80
Project Checker	100 @ 80
Project Approver	100 @ 80

General notes:
- All dimensions are given unless otherwise stated in the drawings.
- The architect is not responsible for the accuracy of the information provided by the client.
- The architect is not responsible for the accuracy of the information provided by the client.

Legend:

- EXISTING WALL
- NEW WALL (REPAIR)
- NEW WALL (REPLACE)
- EXISTING OPENING (REPAIR)
- EXISTING OPENING (REPLACE)
- NEW OPENING
- NEW OPENING (REPAIR)
- NEW OPENING (REPLACE)
- NEW OPENING (REPAIR)
- NEW OPENING (REPLACE)
Notes:
1. ALL DIMENSIONS ARE GIVEN UNLESS OTHERWISE STATED IN THE DRAWINGS.
2. THE ARCHITECT IS NOT RESPONSIBLE FOR THE ACCURACY OF THE INFORMATION PROVIDED BY THE CLIENT.
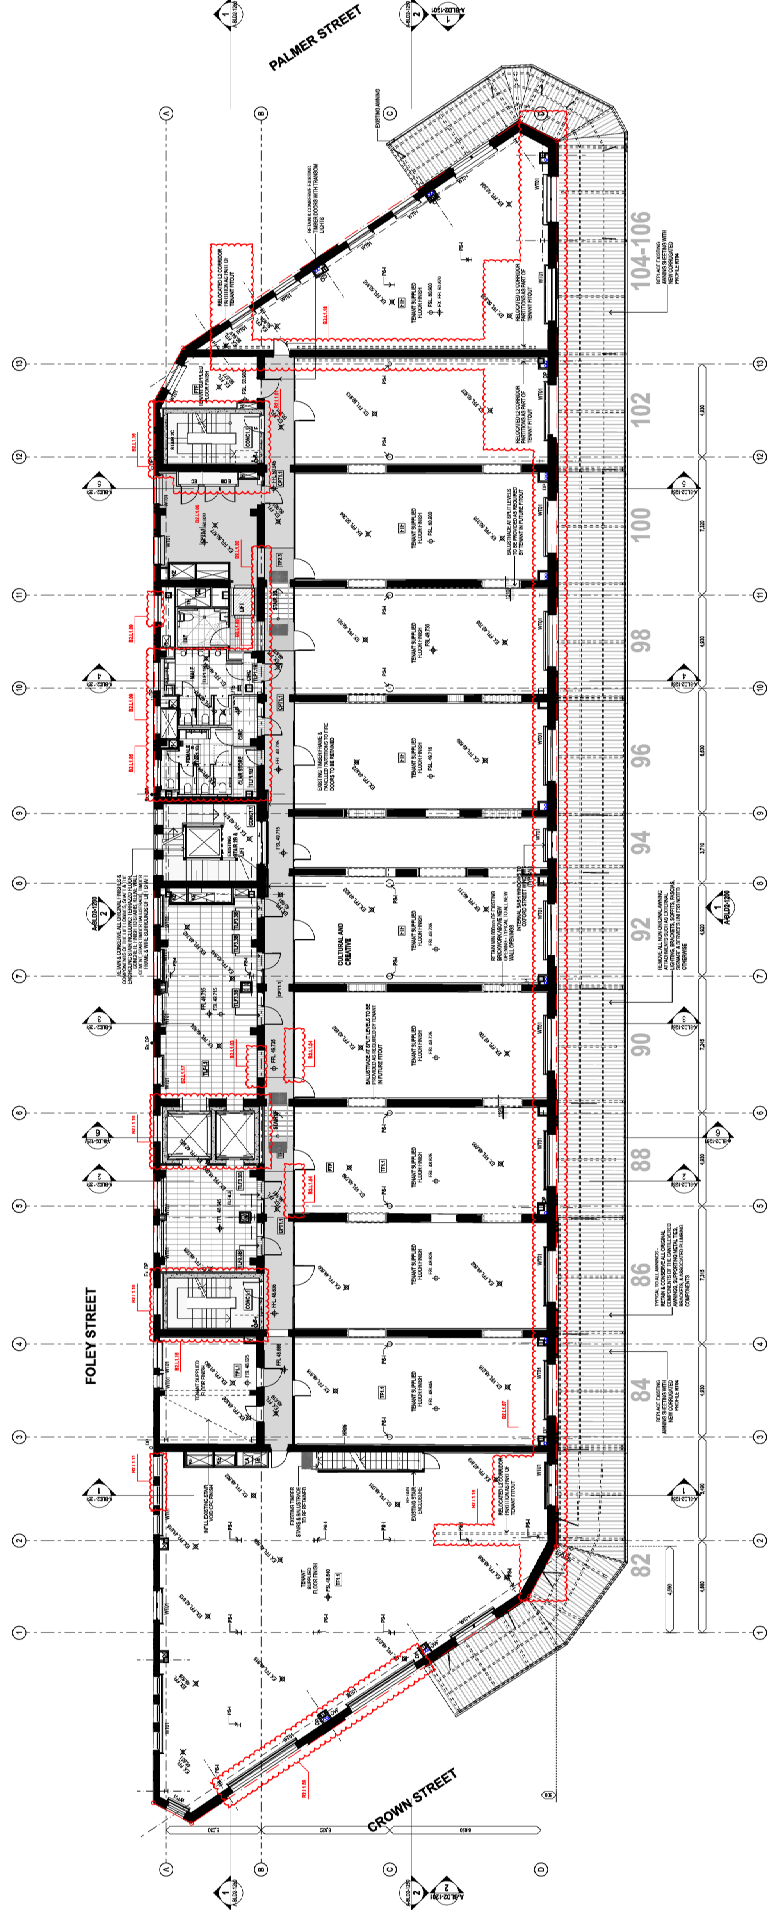

1 PLAN (sheet 1)
7/11/2020

NO.	DESCRIPTION	DATE
1	ISSUED FOR PERMIT	07/11/2020
2	ISSUED FOR PERMIT	07/11/2020
Project name: [illegible]
Project no: [illegible]
Scale: 1:100 @ A0
Drawing no: [illegible]
Drawing title: [illegible]
Author: [illegible]
Checked: [illegible]
Date: [illegible]

General notes:

- All dimensions are in millimeters unless otherwise stated.
- Dimensions are given in millimeters to the center of the wall or to the center of the opening.
- Do not scale dimensions.
- For site location information, refer to the site plan.

- Legend:**
- EXISTING FLOOR
 - PROPOSED FLOOR
 - PROPOSED CEILING
 - EXISTING CEILING
 - EXISTING WALL
 - PROPOSED WALL
 - EXISTING DOOR
 - PROPOSED DOOR
 - EXISTING WINDOW
 - PROPOSED WINDOW
 - EXISTING STAIR
 - PROPOSED STAIR
 - EXISTING ELEVATOR
 - PROPOSED ELEVATOR
 - EXISTING RAMP
 - PROPOSED RAMP
 - EXISTING CORNER
 - PROPOSED CORNER
 - EXISTING REINFORCEMENT
 - PROPOSED REINFORCEMENT

NOTES:

1. NOT TO SCALE.
2. ALL DIMENSIONS ARE IN MILLIMETERS UNLESS OTHERWISE STATED.
3. DIMENSIONS ARE GIVEN TO THE CENTER OF THE WALL OR TO THE CENTER OF THE OPENING.
4. DO NOT SCALE DIMENSIONS.
5. FOR SITE LOCATION INFORMATION, REFER TO THE SITE PLAN.
6. EXISTING FLOOR FINISH IS AS SHOWN IN THE LEGEND.
7. PROPOSED FLOOR FINISH IS AS SHOWN IN THE LEGEND.
8. EXISTING CEILING FINISH IS AS SHOWN IN THE LEGEND.
9. PROPOSED CEILING FINISH IS AS SHOWN IN THE LEGEND.
10. EXISTING WALL FINISH IS AS SHOWN IN THE LEGEND.
11. PROPOSED WALL FINISH IS AS SHOWN IN THE LEGEND.
12. EXISTING DOOR FINISH IS AS SHOWN IN THE LEGEND.
13. PROPOSED DOOR FINISH IS AS SHOWN IN THE LEGEND.
14. EXISTING WINDOW FINISH IS AS SHOWN IN THE LEGEND.
15. PROPOSED WINDOW FINISH IS AS SHOWN IN THE LEGEND.
16. EXISTING STAIR FINISH IS AS SHOWN IN THE LEGEND.
17. PROPOSED STAIR FINISH IS AS SHOWN IN THE LEGEND.
18. EXISTING ELEVATOR FINISH IS AS SHOWN IN THE LEGEND.
19. PROPOSED ELEVATOR FINISH IS AS SHOWN IN THE LEGEND.
20. EXISTING RAMP FINISH IS AS SHOWN IN THE LEGEND.
21. PROPOSED RAMP FINISH IS AS SHOWN IN THE LEGEND.
22. EXISTING CORNER FINISH IS AS SHOWN IN THE LEGEND.
23. PROPOSED CORNER FINISH IS AS SHOWN IN THE LEGEND.
24. EXISTING REINFORCEMENT IS AS SHOWN IN THE LEGEND.
25. PROPOSED REINFORCEMENT IS AS SHOWN IN THE LEGEND.



1 PLAN Level 2
1/100

NO.	REVISION	DATE
1	ISSUE FOR PERMIT	10/20/2023
2	ISSUE FOR PERMIT	10/20/2023
Project Information:
 Project Name: [REDACTED]
 Project Address: [REDACTED]
 Client: [REDACTED]

Scale:
 Scale: 1:100 @ A0
 Project Date: 10/20/2023

General Arrangement Plans:
 Scale: 1:100 @ A0
 Project Name: [REDACTED]
 Project Address: [REDACTED]
 Client: [REDACTED]



General notes


- All dimensions are in metric units unless otherwise stated.
- All dimensions are to the center of the element unless otherwise stated.
Legend

- EXISTING FLOOR
- NEW FLOOR
- EXISTING WALL
- NEW WALL
- EXISTING DOOR
- NEW DOOR
- EXISTING WINDOW
- NEW WINDOW
- EXISTING STAIR
- NEW STAIR
- EXISTING ELEVATOR
- NEW ELEVATOR
- EXISTING RAMP
- NEW RAMP
- EXISTING ROOF
- NEW ROOF
- EXISTING CURB
- NEW CURB
- EXISTING DRIVEWAY
- NEW DRIVEWAY
- EXISTING PAVEMENT
- NEW PAVEMENT
- EXISTING LANDSCAPE
- NEW LANDSCAPE

Notes

1. NEW CONSTRUCTION
2. EXISTING CONSTRUCTION
3. EXISTING CONSTRUCTION TO REMAIN
4. EXISTING CONSTRUCTION TO BE DEMOLISHED
5. EXISTING CONSTRUCTION TO BE RELOCATED
6. EXISTING CONSTRUCTION TO BE RECONSTRUCTED
7. EXISTING CONSTRUCTION TO BE REFINISHED
8. EXISTING CONSTRUCTION TO BE REPAIRED
9. EXISTING CONSTRUCTION TO BE REPLACED
10. EXISTING CONSTRUCTION TO BE RESTORED
11. EXISTING CONSTRUCTION TO BE REINFORCED
12. EXISTING CONSTRUCTION TO BE RESTRUCTURED
13. EXISTING CONSTRUCTION TO BE REDESIGNED
14. EXISTING CONSTRUCTION TO BE REENGINEERED
15. EXISTING CONSTRUCTION TO BE REEVALUATED
16. EXISTING CONSTRUCTION TO BE REEXAMINED
17. EXISTING CONSTRUCTION TO BE REINSPECTED
18. EXISTING CONSTRUCTION TO BE REINVESTIGATED
19. EXISTING CONSTRUCTION TO BE REINVESTIGATED
20. EXISTING CONSTRUCTION TO BE REINVESTIGATED

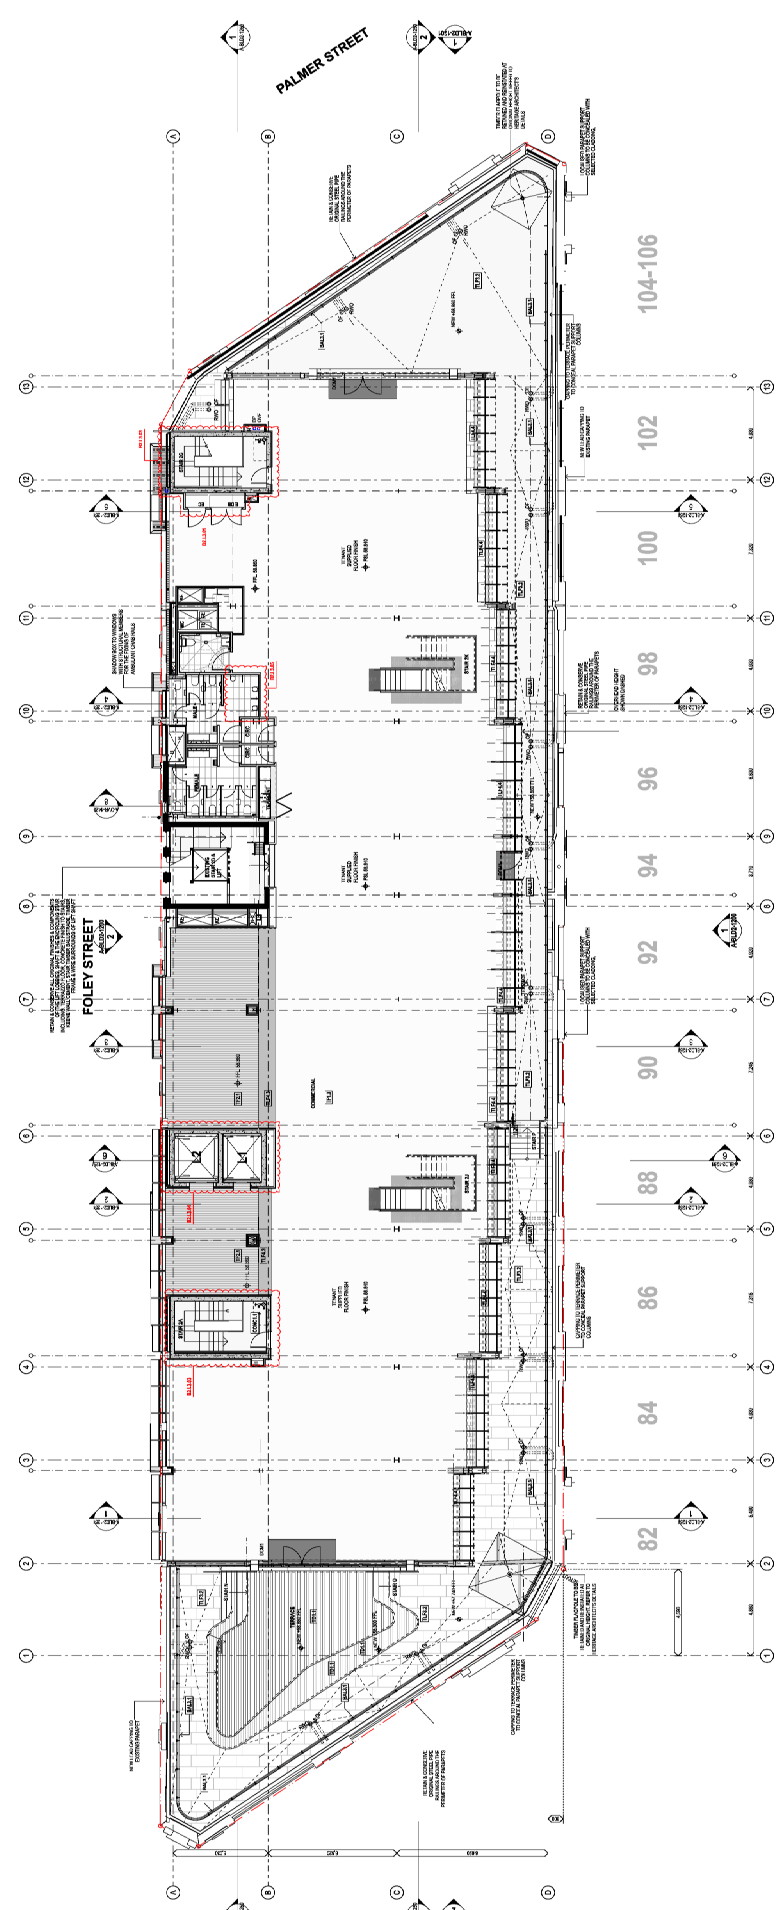

NO.	DESCRIPTION	DATE	BY	CHKD.
1	ISSUED FOR PERMIT	2024.07.01	MM	MM
2	REVISED PER COMMENTS	2024.07.01	MM	MM
3	REVISED PER COMMENTS	2024.07.01	MM	MM
Design/Drawn
 NAME: J. J. JONES
 TITLE: ARCHITECT
 FIRM: FMT STUDIO


Scale
 1:100 @ A0
 1:200 @ A1
 1:400 @ A2
 1:800 @ A3
 1:1600 @ A4

General Arrangement Plans
 Scale: 1:100 @ A0
 Project Name: [REDACTED]
 Project No.: [REDACTED]
 Date: [REDACTED]

Checked
 NAME: [REDACTED]
 TITLE: ARCHITECT

Drawn
 NAME: [REDACTED]
 TITLE: ARCHITECT

For Approval

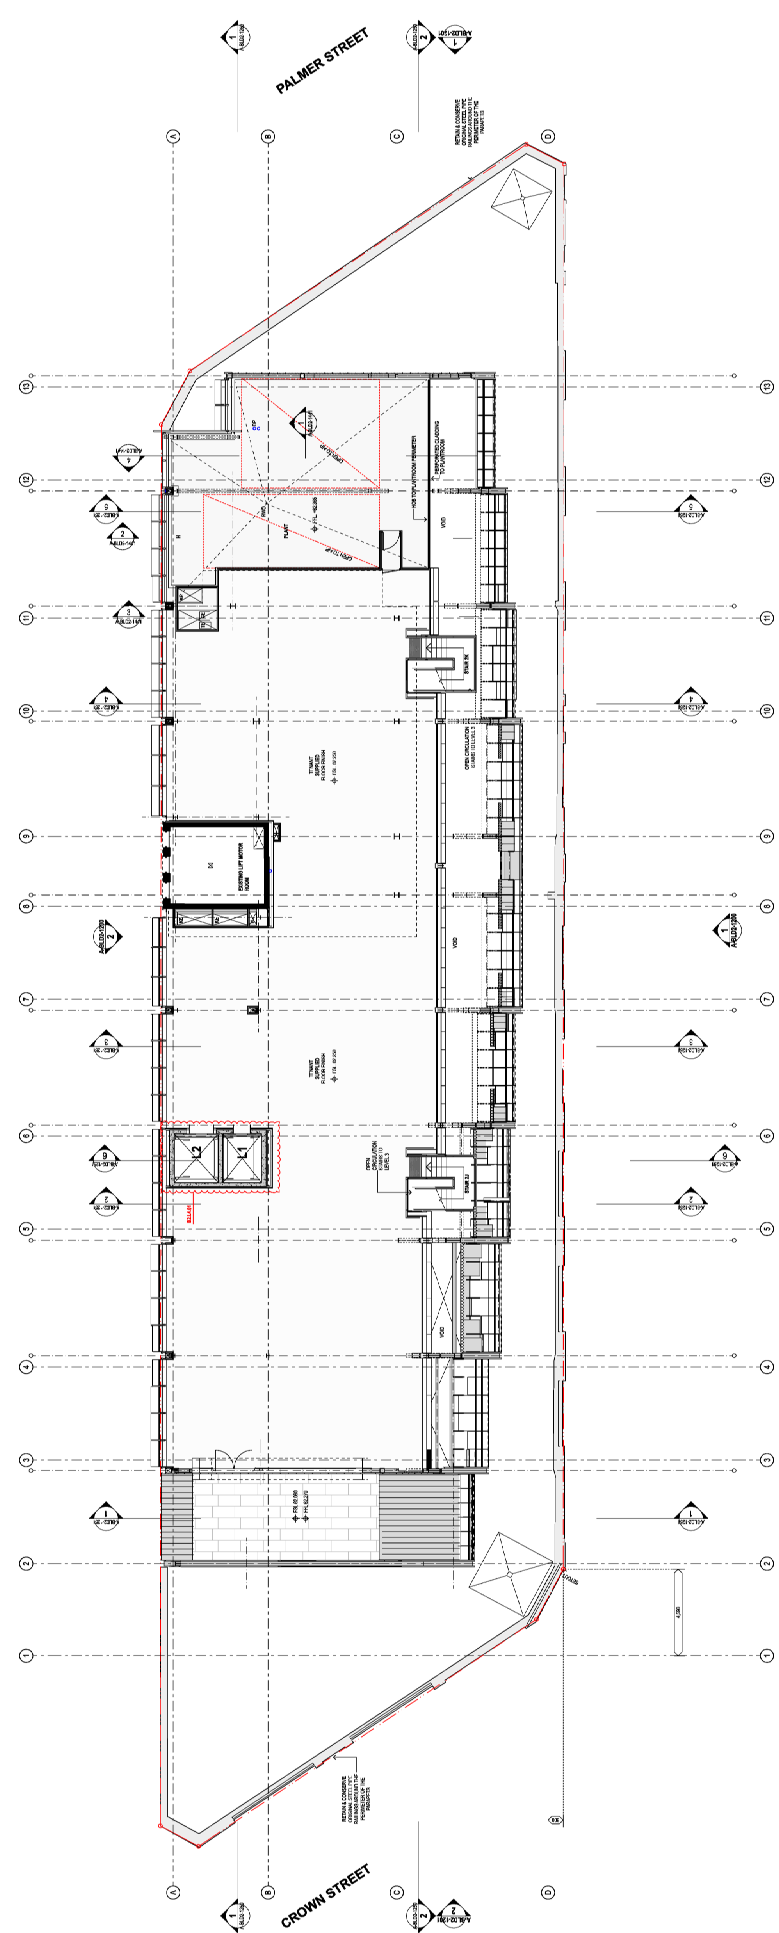

1 PLAN Level 4.1.1

NO.	REVISION	DATE	BY	CHKD.
1	ISSUED FOR PERMIT	2024-08-20	JM	AM
2	ISSUED FOR PERMIT	2024-08-20	JM	AM
Design/Client: [Name]
 Scale: 1:100 @ A0
 General Arrangement Plans
 Project No: [Number]
 Date: [Date]
 Drawn: [Name]
 Checked: [Name]
 Title: [Title]