


# **Attachment B**

**Selected Drawings**

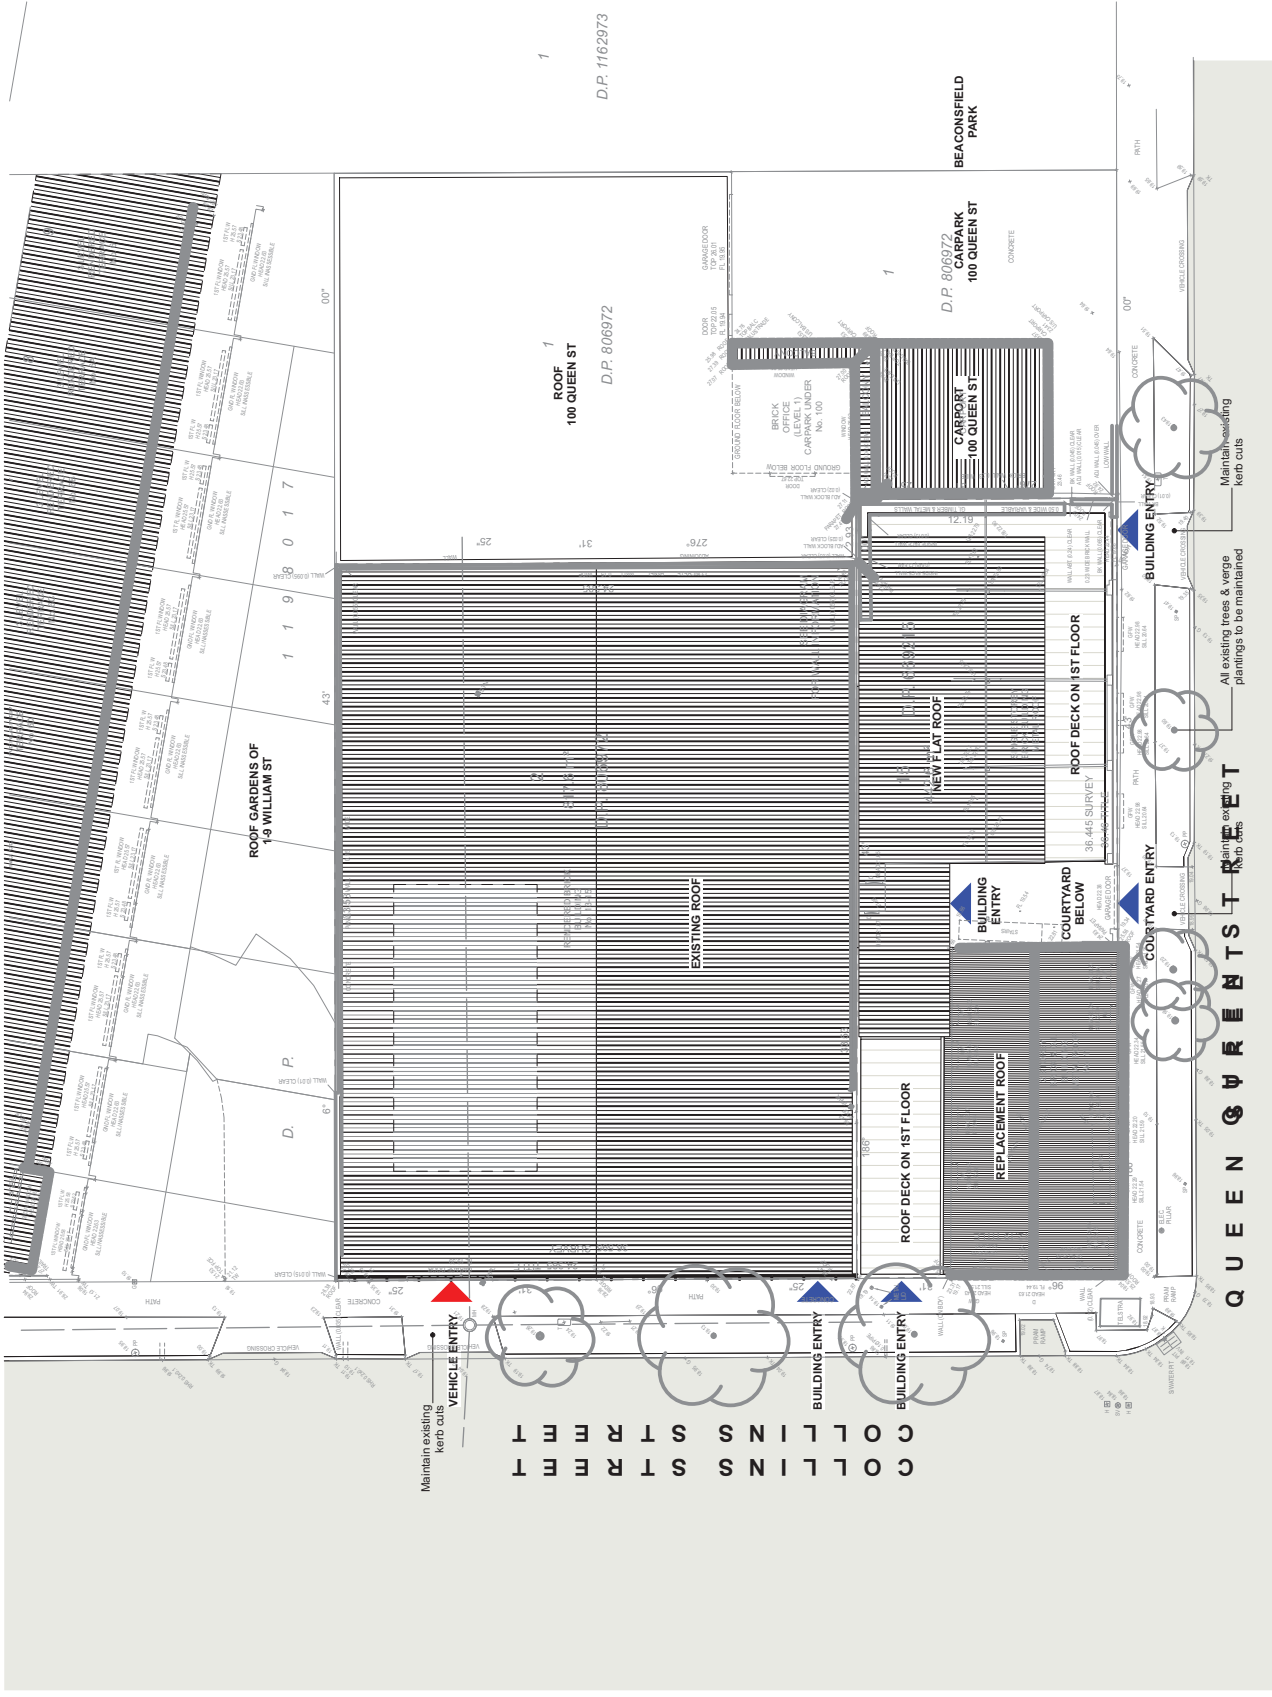

COLLINS STREET  
COLLINS STREET

ROOF 1  
100 QUEEN ST  
D.P. 806972

D.P. 806972  
CARPARK  
100 QUEEN ST

BEACONSFIELD  
PARK

QUEEN STREET


NOTES:  
THIS DRAWING IS OWNED BY OR HENDERSON & CO. ARCHITECTURE.  
WITHOUT PERMISSION, UNLESS NOTED OTHERWISE, THIS DRAWING IS NOT FOR  
REUSE IN ANY PROJECT OR FOR ANY OTHER PURPOSE. HENDERSON & CO. ARCHITECTURE  
DRAWINGS ARE NOT TO BE SCALED. USE ONLY DIMENSIONS SHOWN. REFER TO  
CONSULTANT DOCUMENTATION FOR FURTHER INFORMATION.

CLIENT  
Athanasios & Vouglis



REV.	DATE	APPROVED BY	STATUS
A	10/08/21	AM	FOR INFORMATION
B	02/09/22	AM	FOR INFORMATION
C	07/09/21	AM	FOR INFORMATION
D	02/09/22	AM	FOR INFORMATION
E	08/04/22	AM	FOR INFORMATION
F	27/09/22	AM	FOR INFORMATION
G	27/09/22	AM	FOR INFORMATION
H	03/07/23	AM	FOR INFORMATION
I	03/07/23	AM	FOR INFORMATION
J	03/07/23	AM	FOR INFORMATION
K	03/07/23	AM	FOR INFORMATION
L	03/07/23	AM	FOR INFORMATION
M	03/07/23	AM	FOR INFORMATION

PROJECT TITLE: STABLES STUDIOS  
1 Collins Street, Beaconsfield NSW  
SITE PLAN  
SCALE: 1:200 @ A3  
STATUS: REV. NO. DRAWING: NO. DATE: D.B. SUBMITTED: 2020

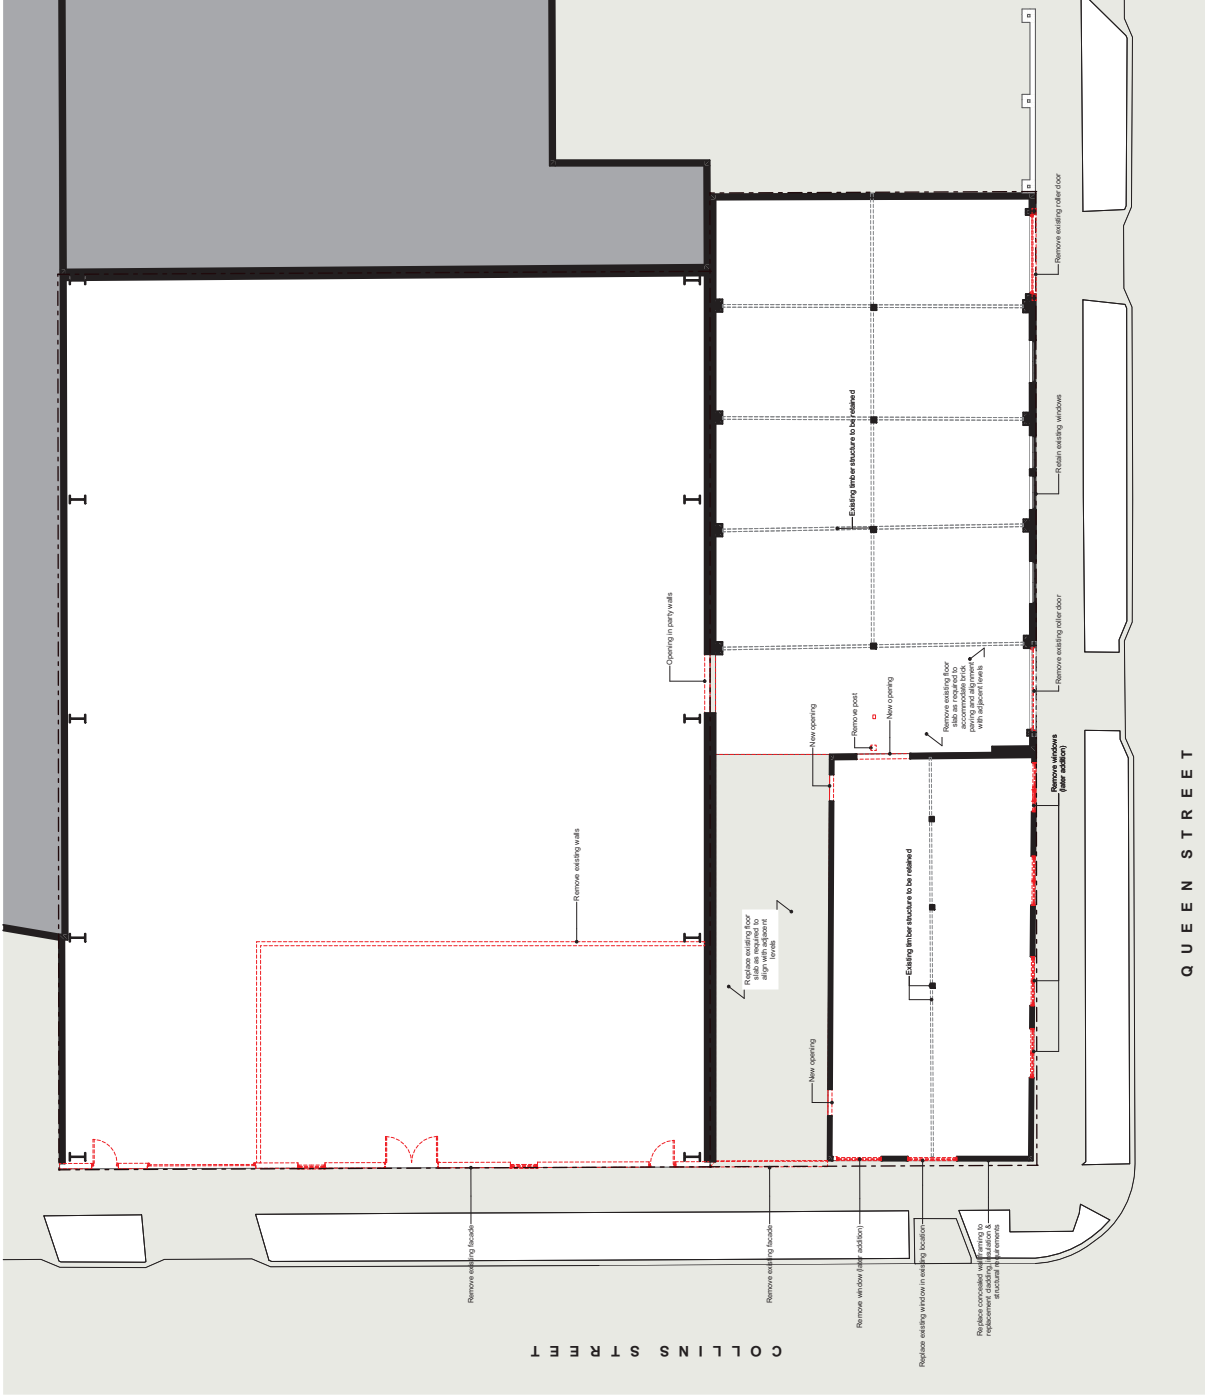

**NOTES:**  
 THIS DRAWING IS OWNED BY OR HENDERSON & CO. INDEPENDENTLY AND IS NOT TO BE REPRODUCED OR TRANSMITTED IN ANY FORM OR BY ANY MEANS, ELECTRONIC OR MECHANICAL, INCLUDING PHOTOCOPYING, RECORDING, BY ANY INFORMATION STORAGE AND RETRIEVAL SYSTEM, WITHOUT THE WRITTEN PERMISSION OF HENDERSON & CO. PRIOR TO THE COMMENCEMENT OF WORK. HENDERSON & CO. ACCEPTS NO LIABILITY FOR ANY INACCURACIES OR OMISSIONS IN THIS DRAWING. ANY CONSULTANT'S INPUTS TO THIS DRAWING ARE NOT TO BE SCALED, USE ANY AFFECTED DIMENSIONS REFER TO CONSULTANT'S DOCUMENTATION FOR FURTHER INFORMATION.



CLIENT:  
 Athanasios & Vouglis

REV.	DATE	APPROVED BY:	STATUS:
B	15/09/21	AH	FOR INFORMATION
D	07/09/21	AH	FOR INFORMATION
E	02/09/22	AH	FOR INFORMATION
F	08/04/22	AH	FOR INFORMATION
G	27/09/22	AH	FOR INFORMATION
H	08/04/22	AH	FOR INFORMATION
J	27/09/22	AH	FOR INFORMATION
K	08/04/22	AH	FOR INFORMATION
L	08/09/22	AH	FOR INFORMATION
M	08/09/22	AH	REVISED DA


PROJECT TITLE:  
 STABLES STUDIOS  
 11 Collins Street Braconfield NSW

TITLE:  
 Ground Floor Demolition Plan

SCALE:  
 1:200 @ A3

PROJECT NO.  
 STAVEN: 230110

DATE:  
 DRAWN: M  
 CHECKED: M  
 APPROVED: M

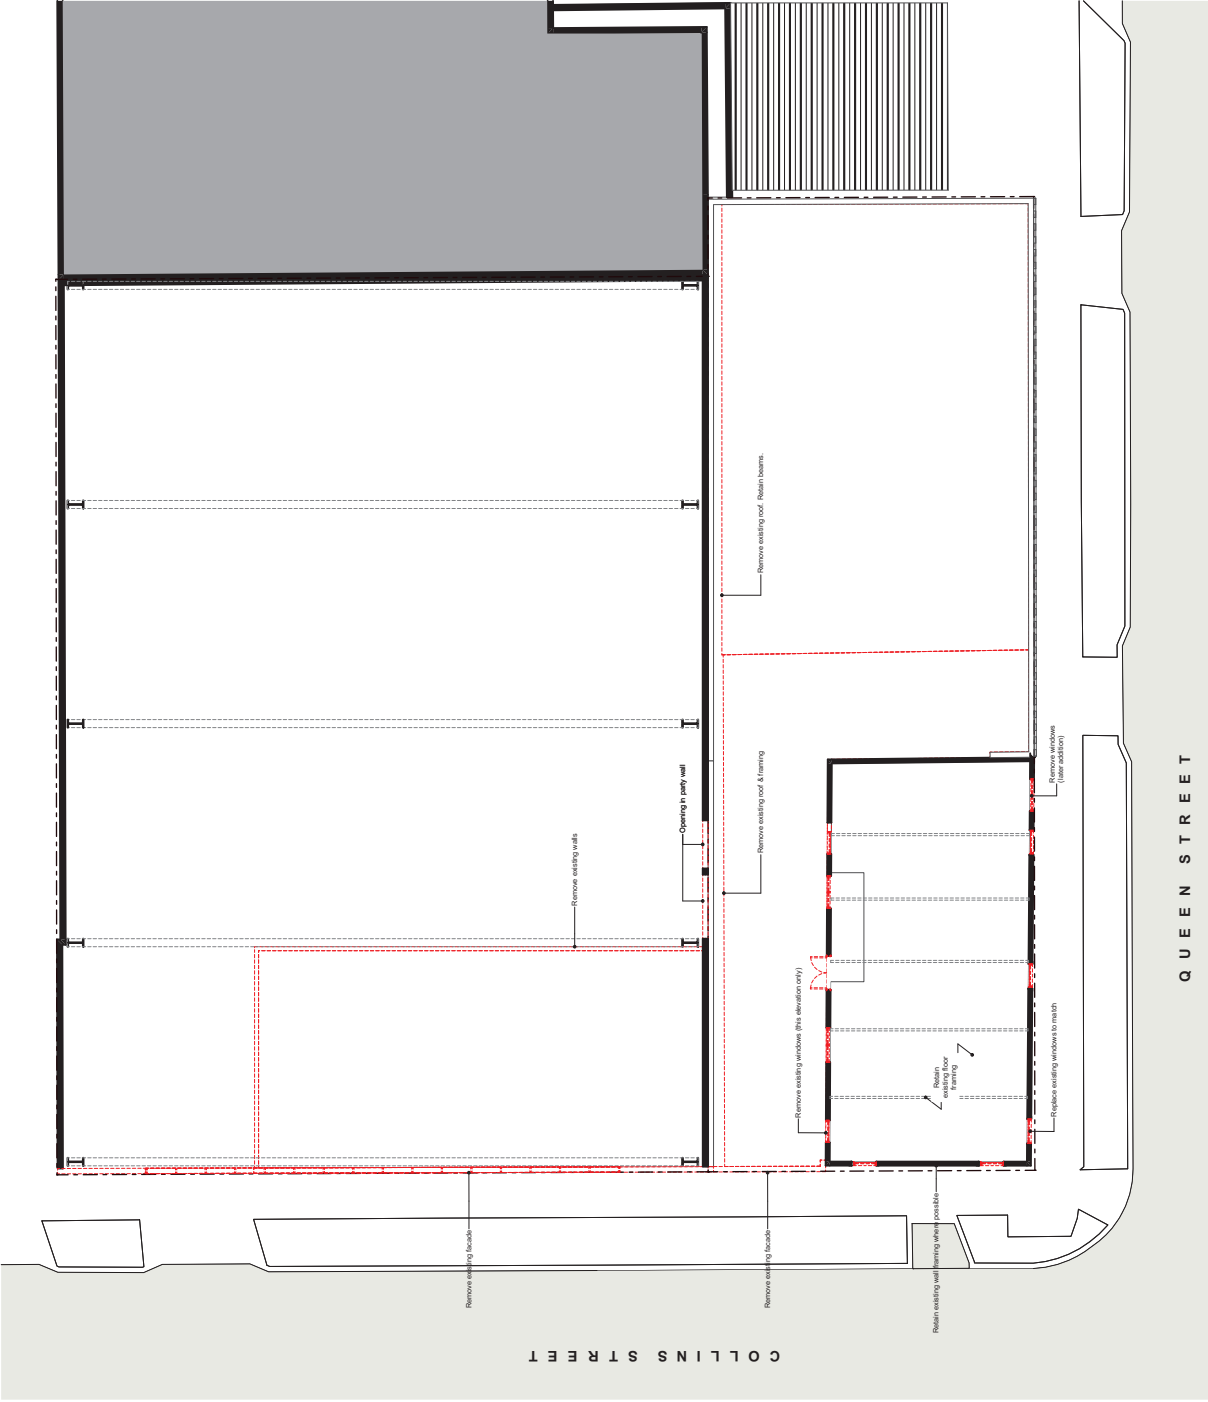

COLLINS STREET

QUEEN STREET



**NOTES:**  
 THIS DRAWING IS OWNED BY OR FOR HENDERSON & CO. ARCHITECTS.  
 WITHOUT PERMISSION, UNLESS NOTED OTHERWISE, THIS DRAWING IS NOT FOR  
 REUSE IN ANY PROJECT OR FOR THE REPRODUCTION OF ANY PART OF ANY  
 DRAWING. ANY REUSE OF THIS DRAWING WITHOUT THE WRITTEN PERMISSION OF  
 HENDERSON & CO. ARCHITECTS IS STRICTLY PROHIBITED. ANY REUSE OF ANY  
 PART OF THIS DRAWING WITHOUT THE WRITTEN PERMISSION OF HENDERSON &  
 CO. ARCHITECTS IS STRICTLY PROHIBITED. ANY REUSE OF ANY PART OF THIS  
 DRAWING WITHOUT THE WRITTEN PERMISSION OF HENDERSON & CO. ARCHITECTS  
 IS STRICTLY PROHIBITED. ANY REUSE OF ANY PART OF THIS DRAWING WITHOUT  
 THE WRITTEN PERMISSION OF HENDERSON & CO. ARCHITECTS IS STRICTLY  
 PROHIBITED.




CLIENT  
 Athanassiou & Vouglis

REV.	DATE	APPROVED BY	STATUS
A	15/03/21	AM	FOR INFORMATION
B	15/03/21	AM	FOR INFORMATION
C	07/03/21	AM	FOR INFORMATION
D	02/03/22	AM	FOR INFORMATION
E	08/04/22	AM	FOR INFORMATION
F	08/04/22	AM	FOR INFORMATION
G	27/09/22	AM	FOR INFORMATION
H	27/09/22	AM	FOR INFORMATION
I	03/07/23	AM	FOR INFORMATION
J	03/07/23	AM	FOR INFORMATION
K	03/07/23	AM	FOR INFORMATION
L	03/07/23	AM	FOR INFORMATION
M	03/07/23	AM	FOR INFORMATION

PROJECT TITLE: STABLES STUDIOS  
 11 Collins Street, Braconfield NSW  
 PROJECT NO: 230111  
 DRAWING NO: 230111  
 SCALE: 1:200 @ A3  
 PROJECT STATUS: 23/11/23  
 DRAWN BY: M  
 CHECKED BY: M  
 APPROVED BY: M

HENDERSON & CO.

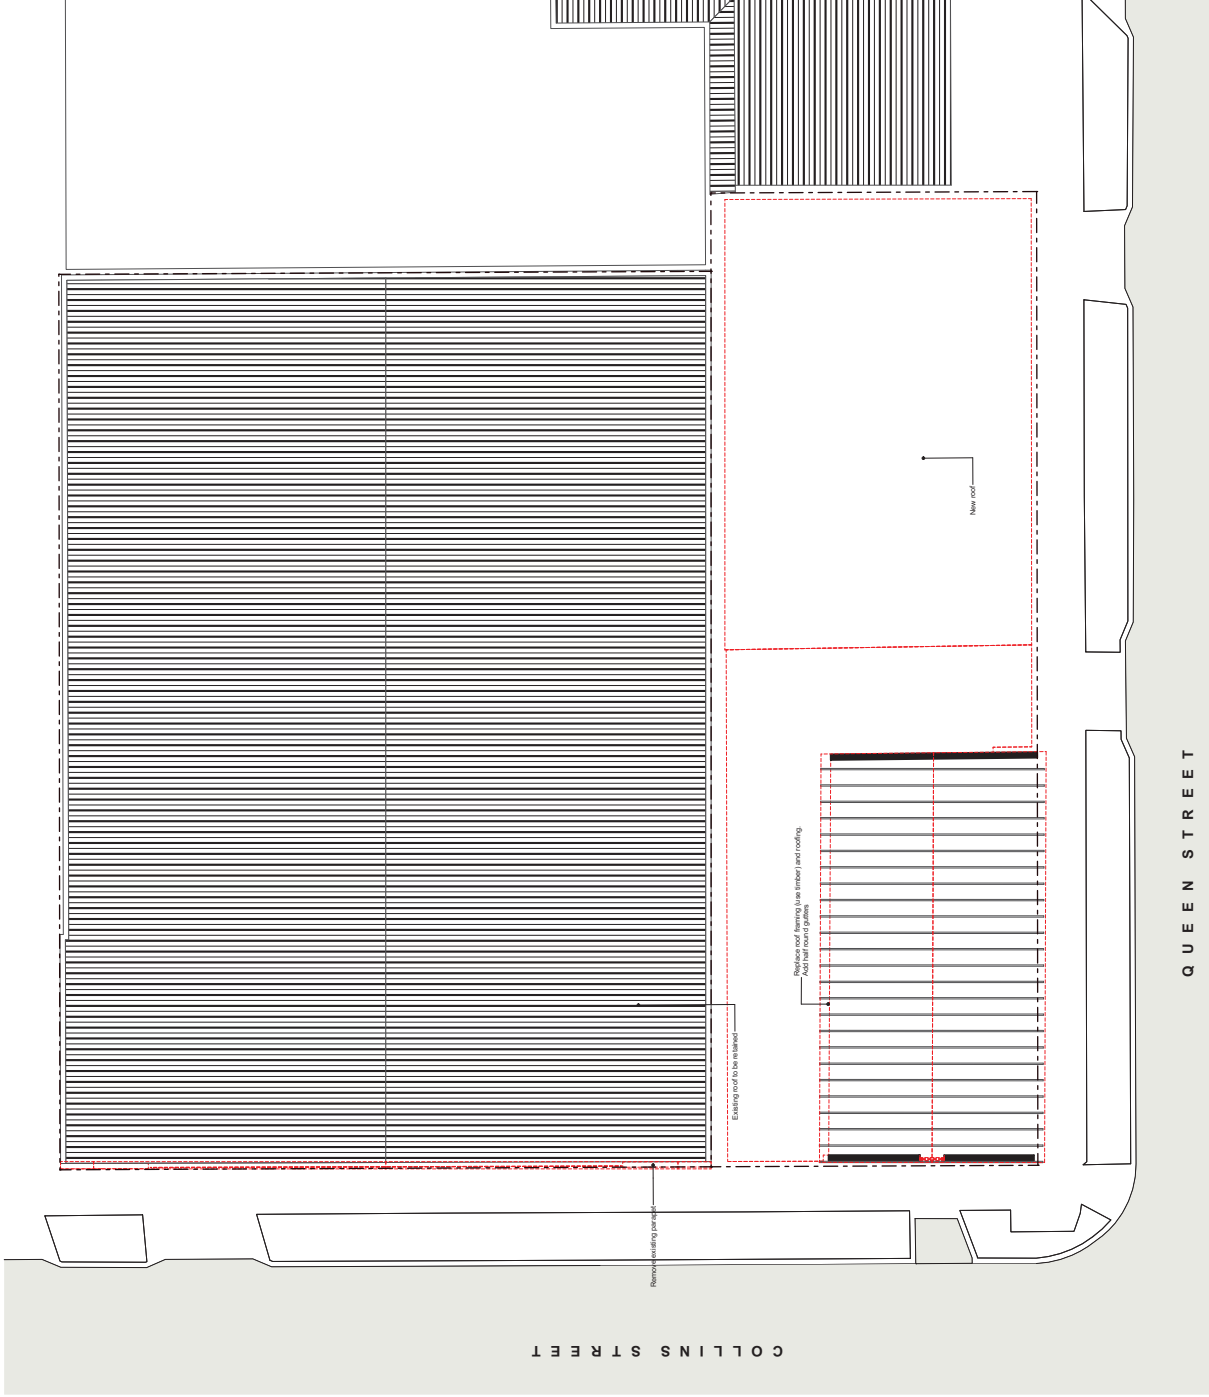

NOTES:  
 THIS DRAWING IS OWNERSHIP OF HENDERSON & CO. ARCHITECTURE.  
 WITHOUT PERMISSION, UNLESS NOTED OTHERWISE, THIS DRAWING IS NOT FOR  
 PROMOTION, REPRODUCTION OR FOR ANY OTHER PURPOSES. HENDERSON & CO. ARCHITECTURE  
 DRAWINGS ARE NOT TO BE SCALED, USE AND ARCHIVED DRAWINGS ARE HEREBY  
 CONSULTANT DOCUMENTATION FOR FURTHER INFORMATION.




CLIENT  
 Athanassou & Vouglitis




REV.	DATE	APPROVED BY	STATUS
B	10/08/21	AH	FOR INFORMATION
D	07/09/21	AH	FOR INFORMATION
E	02/09/22	AH	FOR INFORMATION
F	08/04/22	AH	FOR INFORMATION
G	27/09/22	AH	FOR INFORMATION
H	01/10/22	AH	FOR INFORMATION
I	27/09/22	AH	FOR INFORMATION
J	27/09/22	AH	FOR INFORMATION
K	03/07/23	AH	DA SUBMISSION
L	08/09/23	AH	REVISED DA
M			

PROJECT  
 TITLE: STABLES STUDIOS  
 11 Collins Street Braesfield NSW  
 DRAWN: J. HENDERSON  
 TITLE: Root Demolition Plan  
 SCALE: 1:200 @ A3  
 STATUS: DRAWING  
 DATE: 2023/12/12  
 PROJECT NO.:  
 DRAWING NO.:  
 REVISION:  
 REVISION DATE:

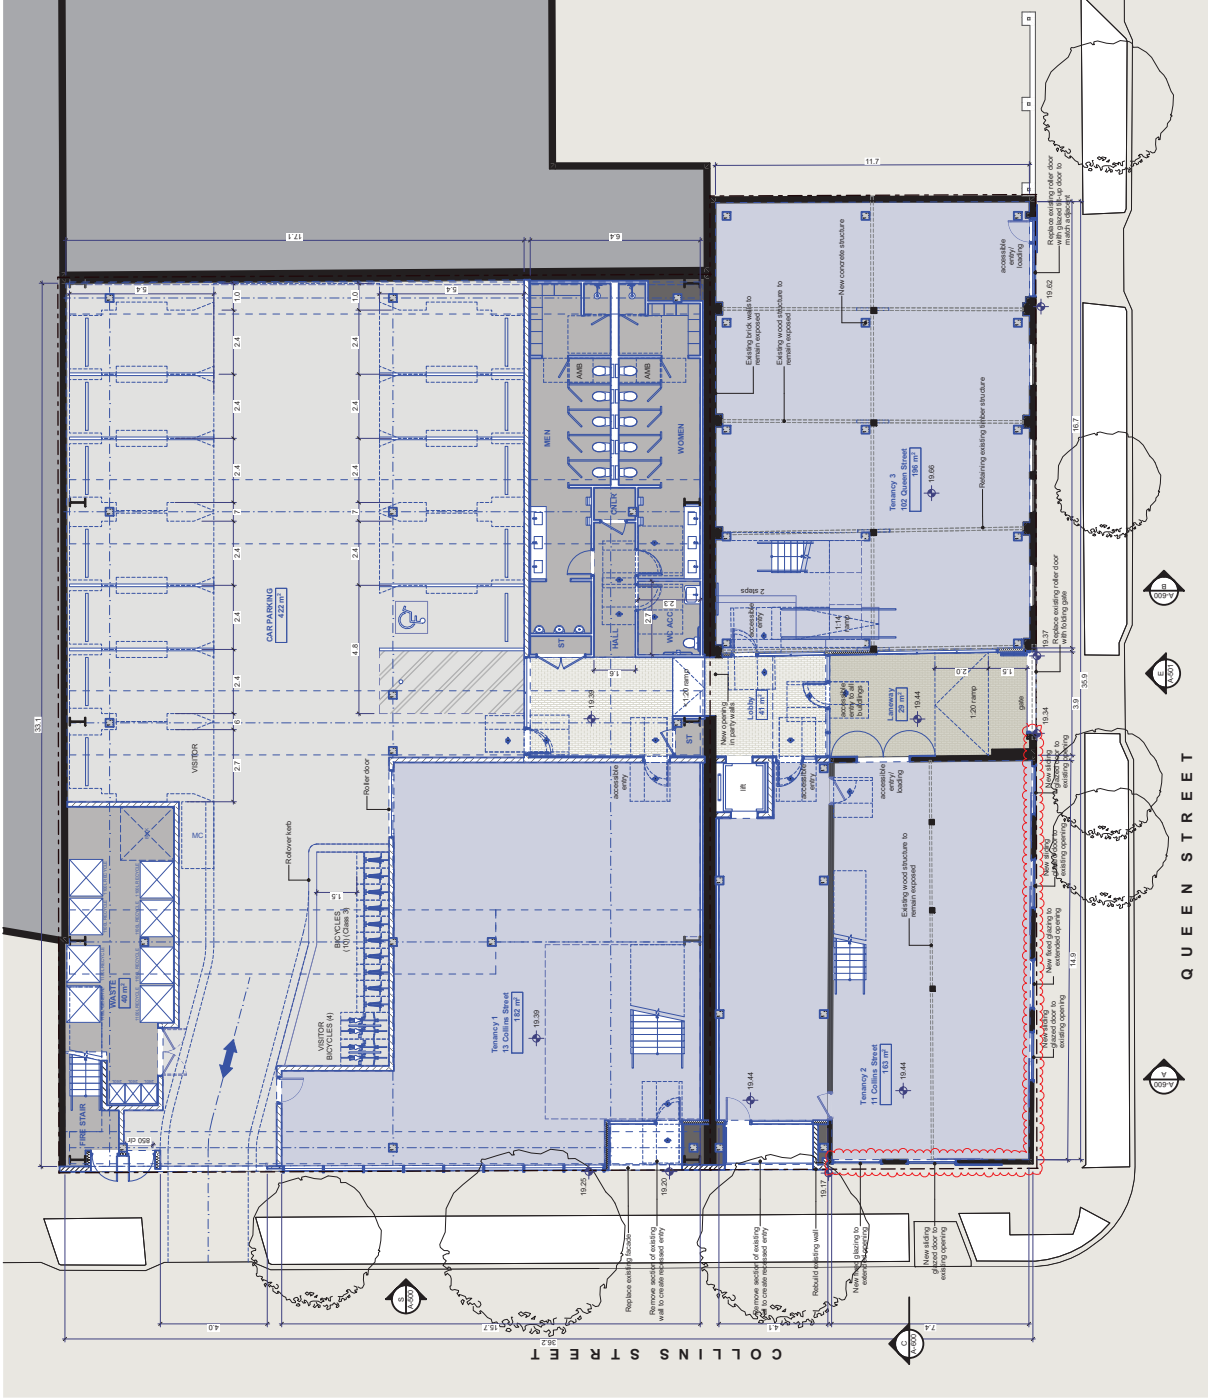

**NOTES:**  
 THIS DRAWING IS OWNED BY OR FOR HENDERSON & CO. PRODUCTIONS. WITHOUT PERMISSION, UNLESS NOTED OTHERWISE, THIS DRAWING IS NOT FOR PRIOR TO THE COMMENCEMENT OF WORK. IN HENDERSON & CO. ANY DRAWINGS ARE NOT TO BE SCALED. USE ONLY A FIELDED DIMENSION LINE TO CONSULTANT DOCUMENTATION FOR FURTHER INFORMATION.

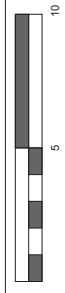


REV.	DATE	APPROVED BY:	STATUS:
A	19/03/21	AM	FOR INFORMATION
B	07/03/21	AM	FOR INFORMATION
C	07/03/21	AM	FOR INFORMATION
D	02/05/22	AM	FOR INFORMATION
E	08/04/22	AM	FOR INFORMATION
F	08/04/22	AM	FOR INFORMATION
G	27/09/22	AM	FOR INFORMATION
H	27/09/22	AM	FOR INFORMATION
I	03/07/22	AM	FOR INFORMATION
J	03/07/22	AM	FOR INFORMATION
K	03/07/22	AM	FOR INFORMATION
L	03/07/22	AM	FOR INFORMATION
M	03/07/22	AM	FOR INFORMATION

**PROJECT TITLE:** STABLES STUDIOS  
**1 Collins Street Braemarfield NSW**

**PROJECT NO:** 1302 @ 03  
**STATUS:** STABLES  
**SCALE:** 1:200 @ 03


**CLIENT:** Athanasios & Vouglis

**DESIGNER:** HENDERSON & CO.

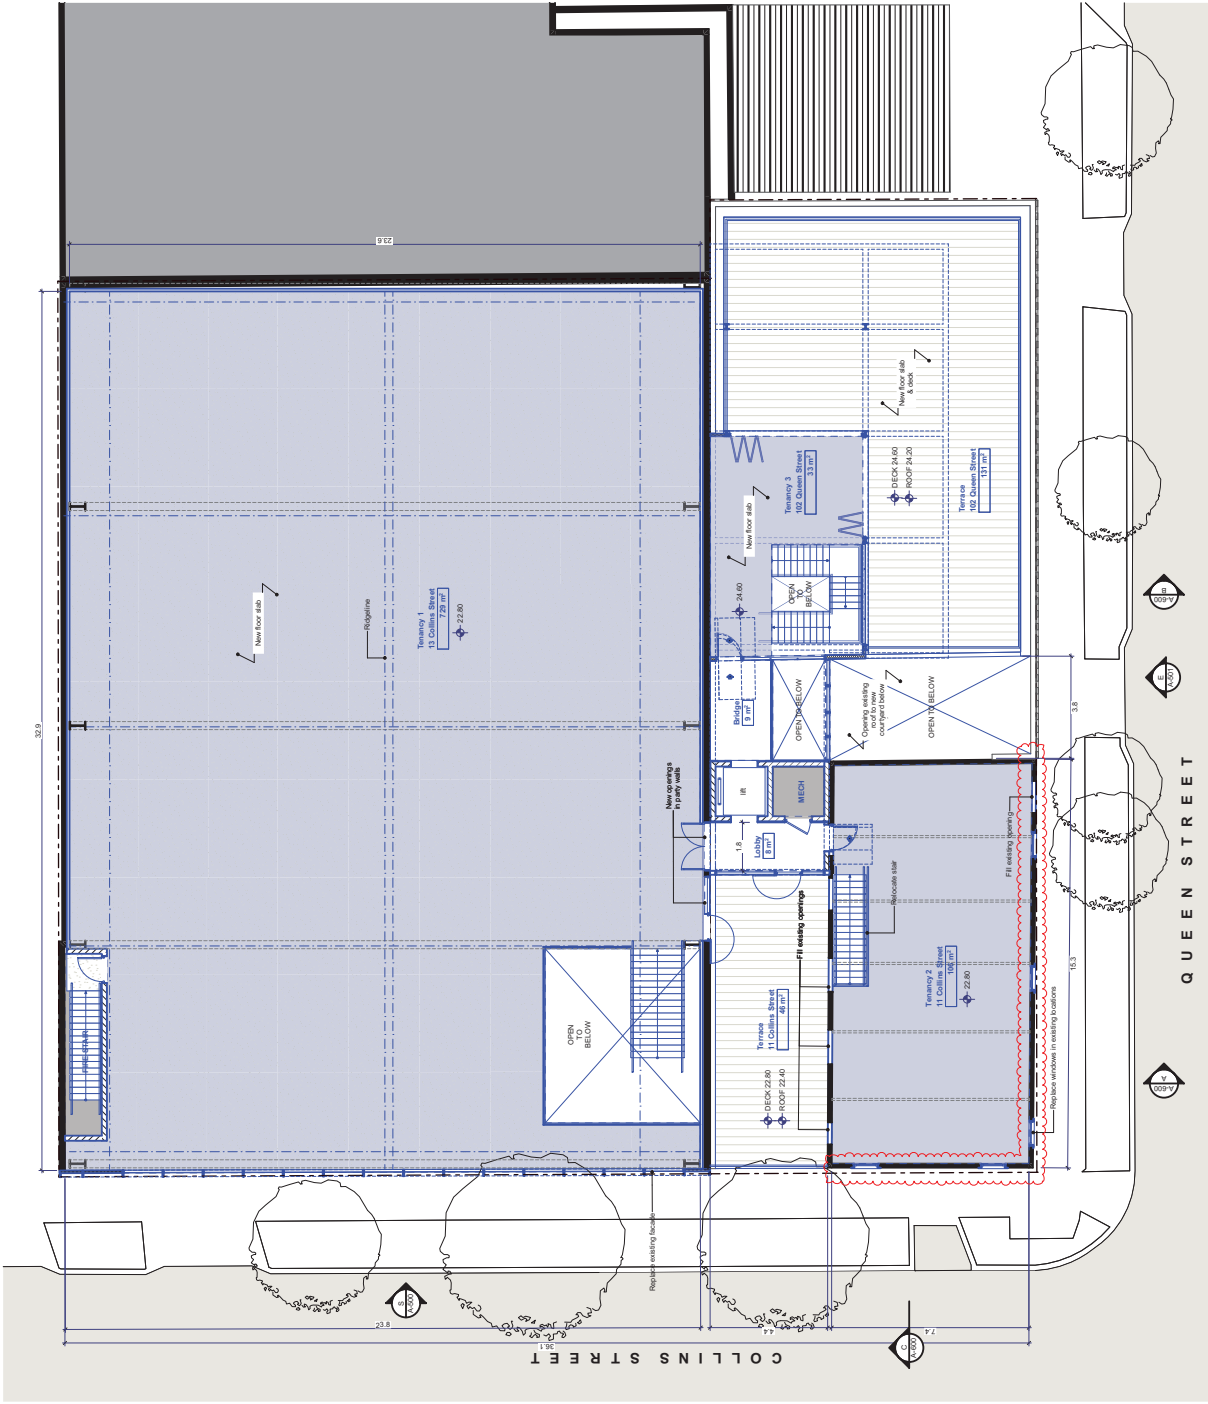

**NOTES:**  
 THIS DRAWING IS OWNED BY OR HENDERSON & CO. ARCHITECTS. NO PART OF THIS DRAWING IS TO BE REPRODUCED OR TRANSMITTED IN ANY FORM OR BY ANY MEANS, ELECTRONIC OR MECHANICAL, INCLUDING PHOTOCOPYING, RECORDING, OR BY ANY INFORMATION STORAGE AND RETRIEVAL SYSTEM, WITHOUT THE WRITTEN PERMISSION OF HENDERSON & CO. ARCHITECTS. PRIOR TO THE COMMENCEMENT OF WORK, THE CLIENT SHALL OBTAIN FROM HENDERSON & CO. ARCHITECTS A COPY OF ANY DRAWINGS, SPECIFICATIONS, CONTRACT DOCUMENTS, AND A FULLY SIGNED AND DATED STATEMENT OF WORKS FROM HENDERSON & CO. ARCHITECTS. CONSULTANT DOCUMENTATION FOR FURTHER INFORMATION.

**Legend**  
 Existing to remain  
 To be demolished  
 New

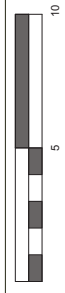


CLIENT  
 Athanassios & Vouglitis


REV.	DATE	APPROVED BY	STATUS
A	19/03/21	AH	FOR INFORMATION
B	07/03/21	AH	FOR INFORMATION
C	07/03/21	AH	FOR INFORMATION
D	02/05/22	AH	FOR INFORMATION
E	08/04/22	AH	FOR INFORMATION
F	08/04/22	AH	FOR INFORMATION
G	27/09/22	AH	FOR INFORMATION
H	27/09/22	AH	FOR INFORMATION
I	03/07/23	AH	FOR INFORMATION
J	03/07/23	AH	FOR INFORMATION
K	03/07/23	AH	FOR INFORMATION
L	03/07/23	AH	FOR INFORMATION
M	03/07/23	AH	FOR INFORMATION

PROJECT  
 TITLE:  
 STABLES STUDIOS  
 11 Collins Street, Braconfield NSW  
 TITLE NO:  
 Fish Floor Plan  
 SCALE:  
 1:200 @ A3  
 DRAWN:  
 12/02/20  
 CHECKED:  
 24/11  
 DATE SUBMITTED:  
 24/11

HENDERSON & CO.  
 ARCHITECTS  
 11 COLLINS STREET, BRACONFIELD NSW 2120  
 PH: 02 9638 1111  
 WWW.HENDERSON-AND-CO.COM.AU

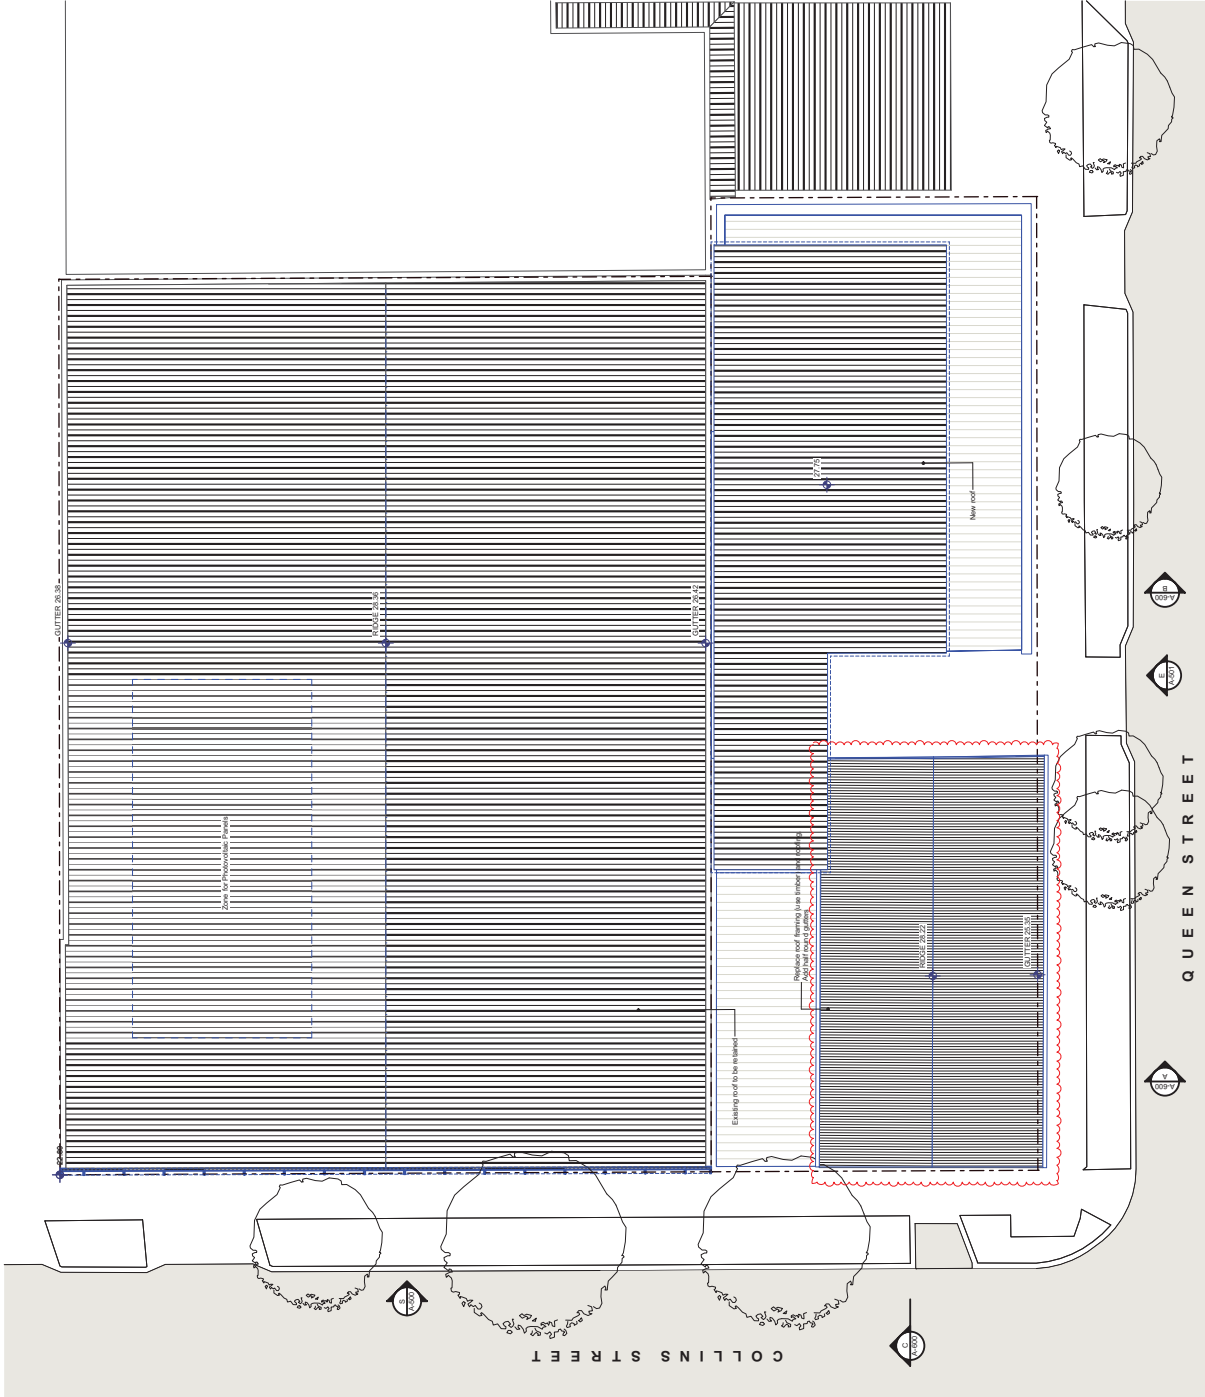

NOTES:  
 THIS DRAWING IS OWNERSHIP OF HENDERSON & CO. ARCHITECTURE.  
 WITHOUT PERMISSION, UNLESS NOTED OTHERWISE, THIS DRAWING IS NOT FOR  
 PROJECT OR COMMERCIAL USE. ANY REPRODUCTION OR USE OF ANY  
 DRAWINGS ARE NOT TO BE MADE, IN ANY MANNER, WITHOUT THE WRITTEN  
 CONSENT OF HENDERSON & CO. ARCHITECTURE.

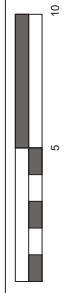


REV.	DATE	APPROVED BY	STATUS
A	10/03/21	AH	FOR INFORMATION
B	07/03/21	AH	FOR INFORMATION
C	02/05/22	AH	FOR INFORMATION
D	08/04/22	AH	FOR INFORMATION
E	27/03/22	AH	FOR INFORMATION
F	08/04/22	AH	FOR INFORMATION
G	27/03/22	AH	FOR INFORMATION
H	08/04/22	AH	FOR INFORMATION
I	08/04/22	AH	FOR INFORMATION
J	27/03/22	AH	FOR INFORMATION
K	08/04/22	AH	FOR INFORMATION
L	08/04/22	AH	FOR INFORMATION
M	08/04/22	AH	FOR INFORMATION


PROJECT: STABLES STUDIOS  
 TITLE: 1 Collins Street Braemarfield NSW  
 DRAWN: [Signature]  
 CHECKED: [Signature]  
 SCALE: 1:200 @ A3  
 STATUS: [ ]  
 DATE: 2022

PROJECT: STABLES STUDIOS  
 TITLE: 1 Collins Street Braemarfield NSW  
 DRAWN: [Signature]  
 CHECKED: [Signature]  
 SCALE: 1:200 @ A3  
 STATUS: [ ]  
 DATE: 2022



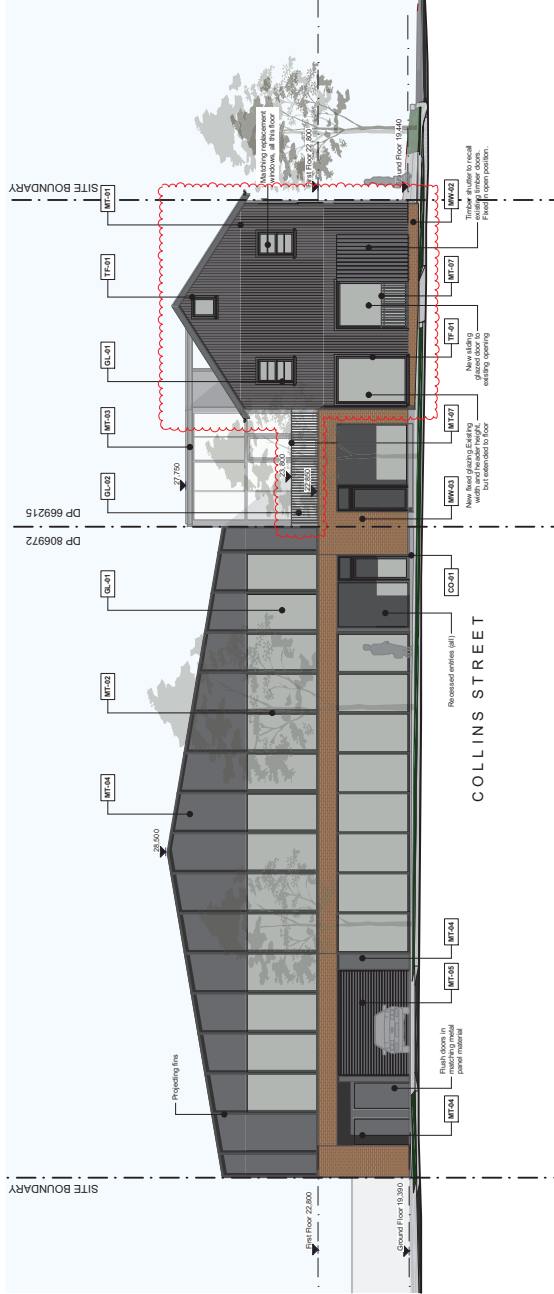

Collins Street - South Elevation - Proposed

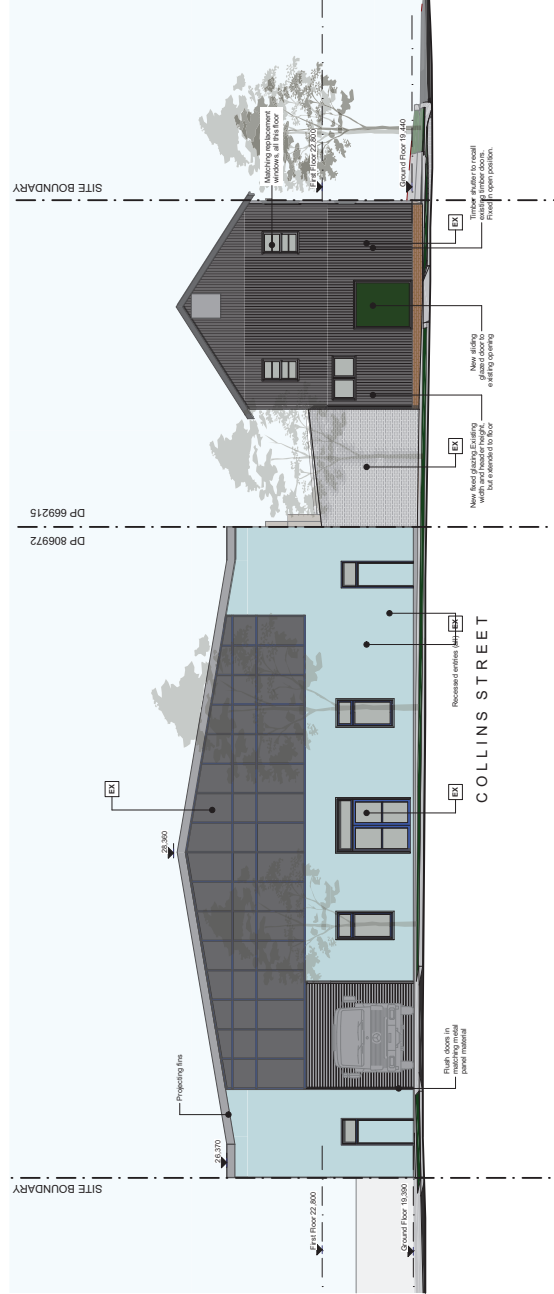

Collins Street - South Elevation - Existing

**Materials & Finishes**

- CO-01 Fresh concrete, new
- CL-01 Glass glazing
- CL-02 Glass glazing
- CL-03 Existing glazing in listed frame, restored
- MT-01 Timber finish to recall adjacent open position
- MT-02 Timber finish to recall adjacent open position
- MT-03 Timber finish to recall adjacent open position
- MT-04 Timber finish to recall adjacent open position
- MT-05 Timber finish to recall adjacent open position
- MT-06 Timber finish to recall adjacent open position
- MT-07 Timber finish to recall adjacent open position
- EX-01 Existing brick to be infilled
- EX-02 Existing brick to be infilled
- EX-03 Existing brick to be infilled
- EX-04 Timber finish to recall adjacent open position

NOTES:  
 THIS DRAWING IS OWNED BY OR HENDERSON & CO. ARCHITECTS.  
 WITHOUT PERMISSION, UNLESS NOTED OTHERWISE, THIS DRAWING IS NOT FOR  
 PRIOR TO THE COMMENCEMENT OF WORK. HENDERSON & CO. ARCHITECTS  
 DRAWINGS ARE NOT TO BE SCALED, USE ANY FIGURED DIMENSIONS REFER TO  
 CONSULTANT DOCUMENTATION FOR FURTHER INFORMATION.




CLIENT  
 Athanassou & Vouglitis


REV.	DATE	APPROVED BY	STATUS
A	15/03/21	AM	FOR INFORMATION
B	07/03/21	AM	FOR INFORMATION
C	07/03/21	AM	FOR INFORMATION
D	02/05/22	AM	FOR INFORMATION
E	08/04/22	AM	FOR INFORMATION
F	27/03/22	AM	FOR INFORMATION
G	27/03/22	AM	FOR INFORMATION
H	08/07/22	AM	FOR INFORMATION
I	08/07/22	AM	FOR INFORMATION
J	08/07/22	AM	FOR INFORMATION
K	08/07/22	AM	FOR INFORMATION
L	08/07/22	AM	FOR INFORMATION
M	08/07/22	AM	FOR INFORMATION

PROJECT  
 TITLE: STABLES STUDIOS  
 11 Collins Street Braconfield NSW  
 PROJECT NO: 23000  
 DRAWN BY: N.W.  
 CHECKED BY: N.W.  
 DATE: 23/03/2023

HENDERSON & CO.  
 ARCHITECTS

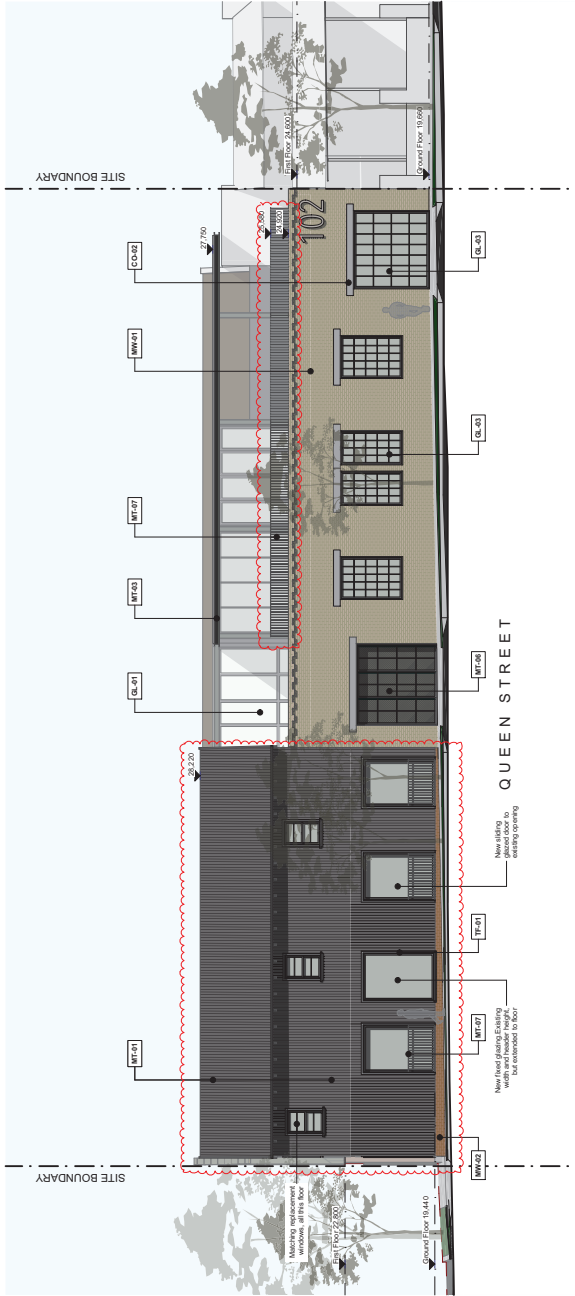

Queens Street - East Elevation - Proposed

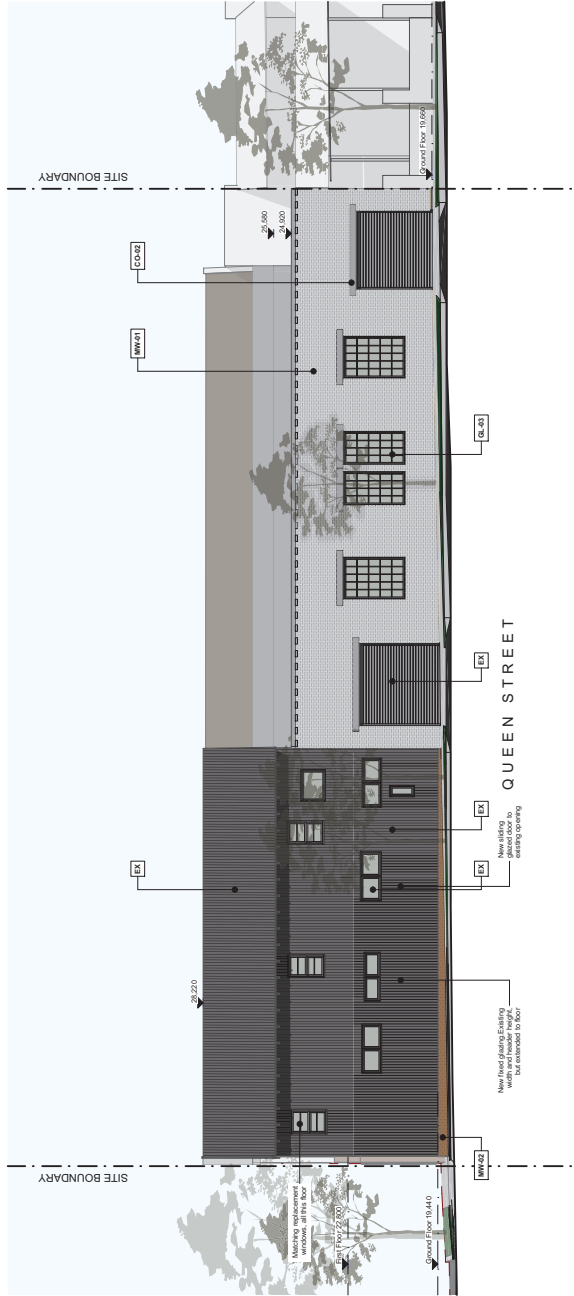


Queens Street - East Elevation - Existing

**Materials & Finishes**

- CO-01 Fresh concrete, new
- GL-01 Glass glazing
- GL-02 Existing glazing in metal frame, restored
- GL-03 Existing glazing in metal frame, replaced
- MT-01 Concrete masonry, existing
- MT-02 Concrete masonry, new
- MT-03 Brick masonry, existing
- MT-04 Brick masonry, new
- MT-05 Metal cladding, existing
- MT-06 Metal cladding, new
- MT-07 Existing brick to be infilled
- MT-08 Existing brick to be replaced
- MT-09 Existing brick to be replaced with metal cladding
- MT-10 Existing brick to be replaced with brick
- MT-11 Existing brick to be replaced with brick
**NOTES:**  
 THIS DRAWING IS OWNED BY OR FOR HENDERSON & CO. PRODUCTIONS. WITHOUT PERMISSION, UNLESS NOTED OTHERWISE, THIS DRAWING IS NOT FOR PRIOR TO THE COMMENCEMENT OF WORK. HENDERSON & CO. ANY DRAWINGS ARE NOT TO BE CALLED, USE AND A FURTHER INVESTIGATION TO CONSULTANT DOCUMENTATION FOR FURTHER INFORMATION.

CLIENT  
 Athanassiou & Vouglitis

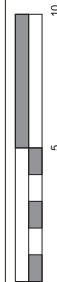


REV.	DATE	APPROVED BY	STATUS
A	19/03/21	AH	FOR INFORMATION
B	07/03/21	AH	FOR INFORMATION
C	07/03/21	AH	FOR INFORMATION
D	02/05/22	AH	FOR INFORMATION
E	08/04/22	AH	FOR INFORMATION
F	08/04/22	AH	FOR INFORMATION
G	27/09/22	AH	FOR INFORMATION
H	27/09/22	AH	FOR INFORMATION
I	03/07/23	AH	FOR INFORMATION
J	03/07/23	AH	FOR INFORMATION
K	03/07/23	AH	FOR INFORMATION
L	03/07/23	AH	FOR INFORMATION
M	03/07/23	AH	FOR INFORMATION


PROJECT TITLE:  
 STABLES STUDIOS  
 1 Collins Street Braconfield NSW  
 PROJECT NO:  
 EAST Elevations  
 SCALE:  
 1:50  
 DRAWN BY:  
 1:50 @ A3  
 STATUS:  
 DRAWING:  
 DATE:  
 23/01

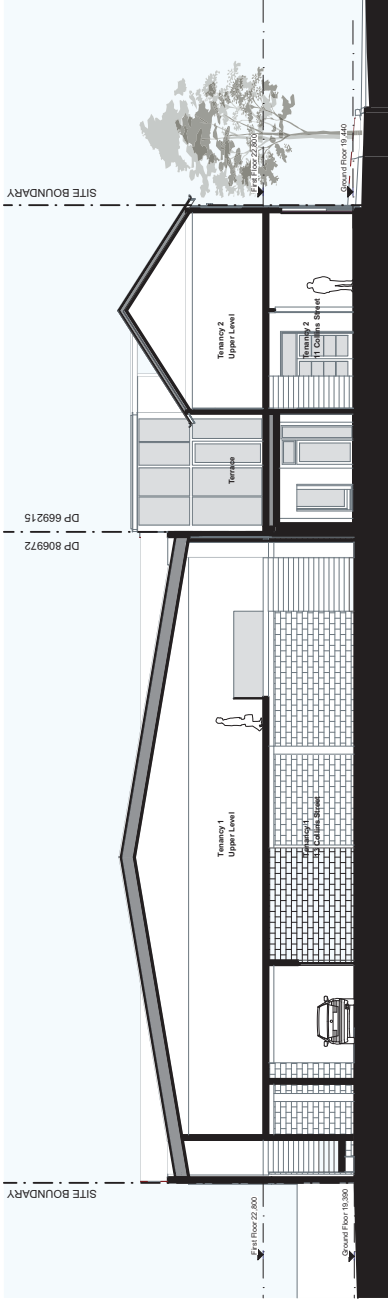

Section A

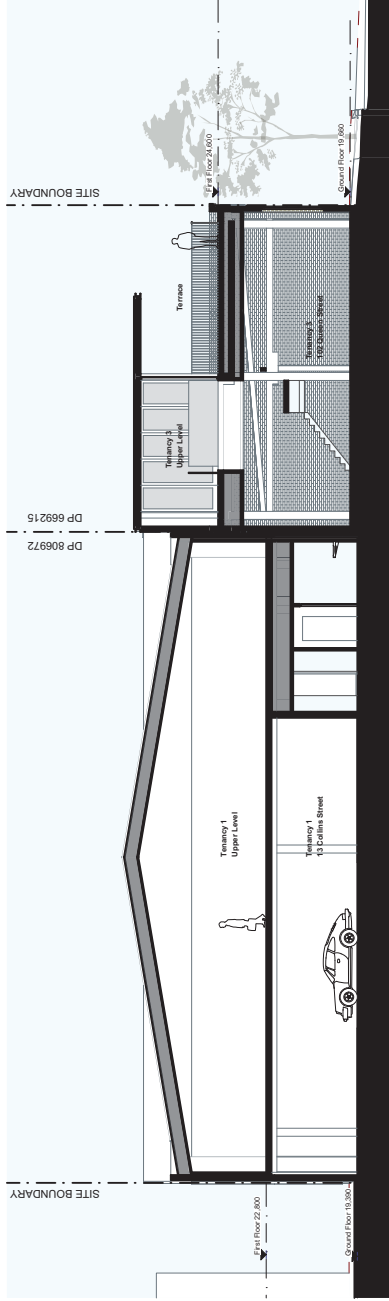

Section B

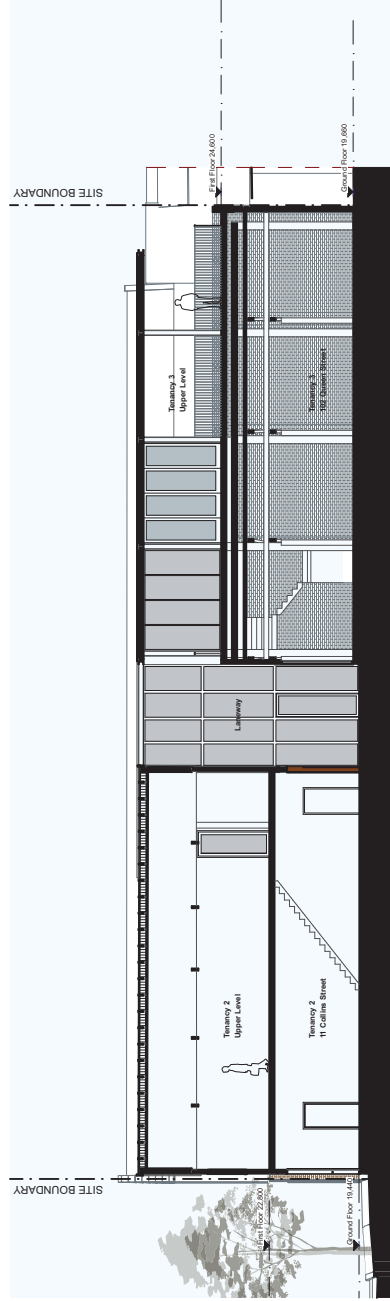

Section C

NOTES:  
 THIS DRAWING IS OWNED BY OR HENDERSON & CO. ARCHITECTS.  
 WITHOUT PERMISSION, UNLESS NOTED OTHERWISE, THIS DRAWING IS NOT FOR  
 REUSE IN ANY OTHER PROJECT OR FOR ANY OTHER PURPOSE.  
 PRIOR TO THE COMMENCEMENT OF WORK, HENDERSON & CO. ARCHITECTS  
 DRAWINGS ARE NOT TO BE SCALED, AND A FIELD DIMENSION SHOULD BE  
 CONSULTED FOR CLARIFICATION FOR FURTHER INFORMATION.



CLIENT  
 Athanassiou & Vouglis

REV.	DATE	APPROVED BY	STATUS
A	10/03/21	AH	FOR INFORMATION
B	07/03/21	AH	FOR INFORMATION
C	02/05/22	AH	FOR INFORMATION
D	08/04/22	AH	FOR INFORMATION
E	08/04/22	AH	FOR INFORMATION
F	27/09/22	AH	FOR INFORMATION
G	27/09/22	AH	FOR INFORMATION
H	03/07/23	AH	FOR INFORMATION
I	03/07/23	AH	FOR INFORMATION
J	03/07/23	AH	FOR INFORMATION
K	03/07/23	AH	FOR INFORMATION
L	03/07/23	AH	FOR INFORMATION
M	03/07/23	AH	FOR INFORMATION

PROJECT TITLE:  
 STABLES STUDIOS  
 11 Collins Street, Braconfield NSW

SCALE:  
 1:200 @ A3  
 1:400 @ A4

PROJECT NO.:  
 DRAWING NO.:  
 DRAWING DATE:  
 DRAWN BY:  
 CHECKED BY:  
 DATE: