


# **Attachment B2**

**Selected Drawings**


- MATERIAL & FINISHES**
- 1 EXISTING GLASS MOSAIC TILE
  - 2 EXISTING GLASS BLOCK
  - 3 EXISTING CLEAR GLASS
  - 4 EXISTING ROOF PLANT
  - 5 EXISTING ROLLER SHUTTER
  - 6 EXISTING GLASS DOOR
  - 7 EXISTING BRONZE METAL TRIM
  - 8 PROPOSED BRONZE METAL TRIM TO MATCH EXISTING
  - 9 PROPOSED NEW AUTOMATIC DOOR

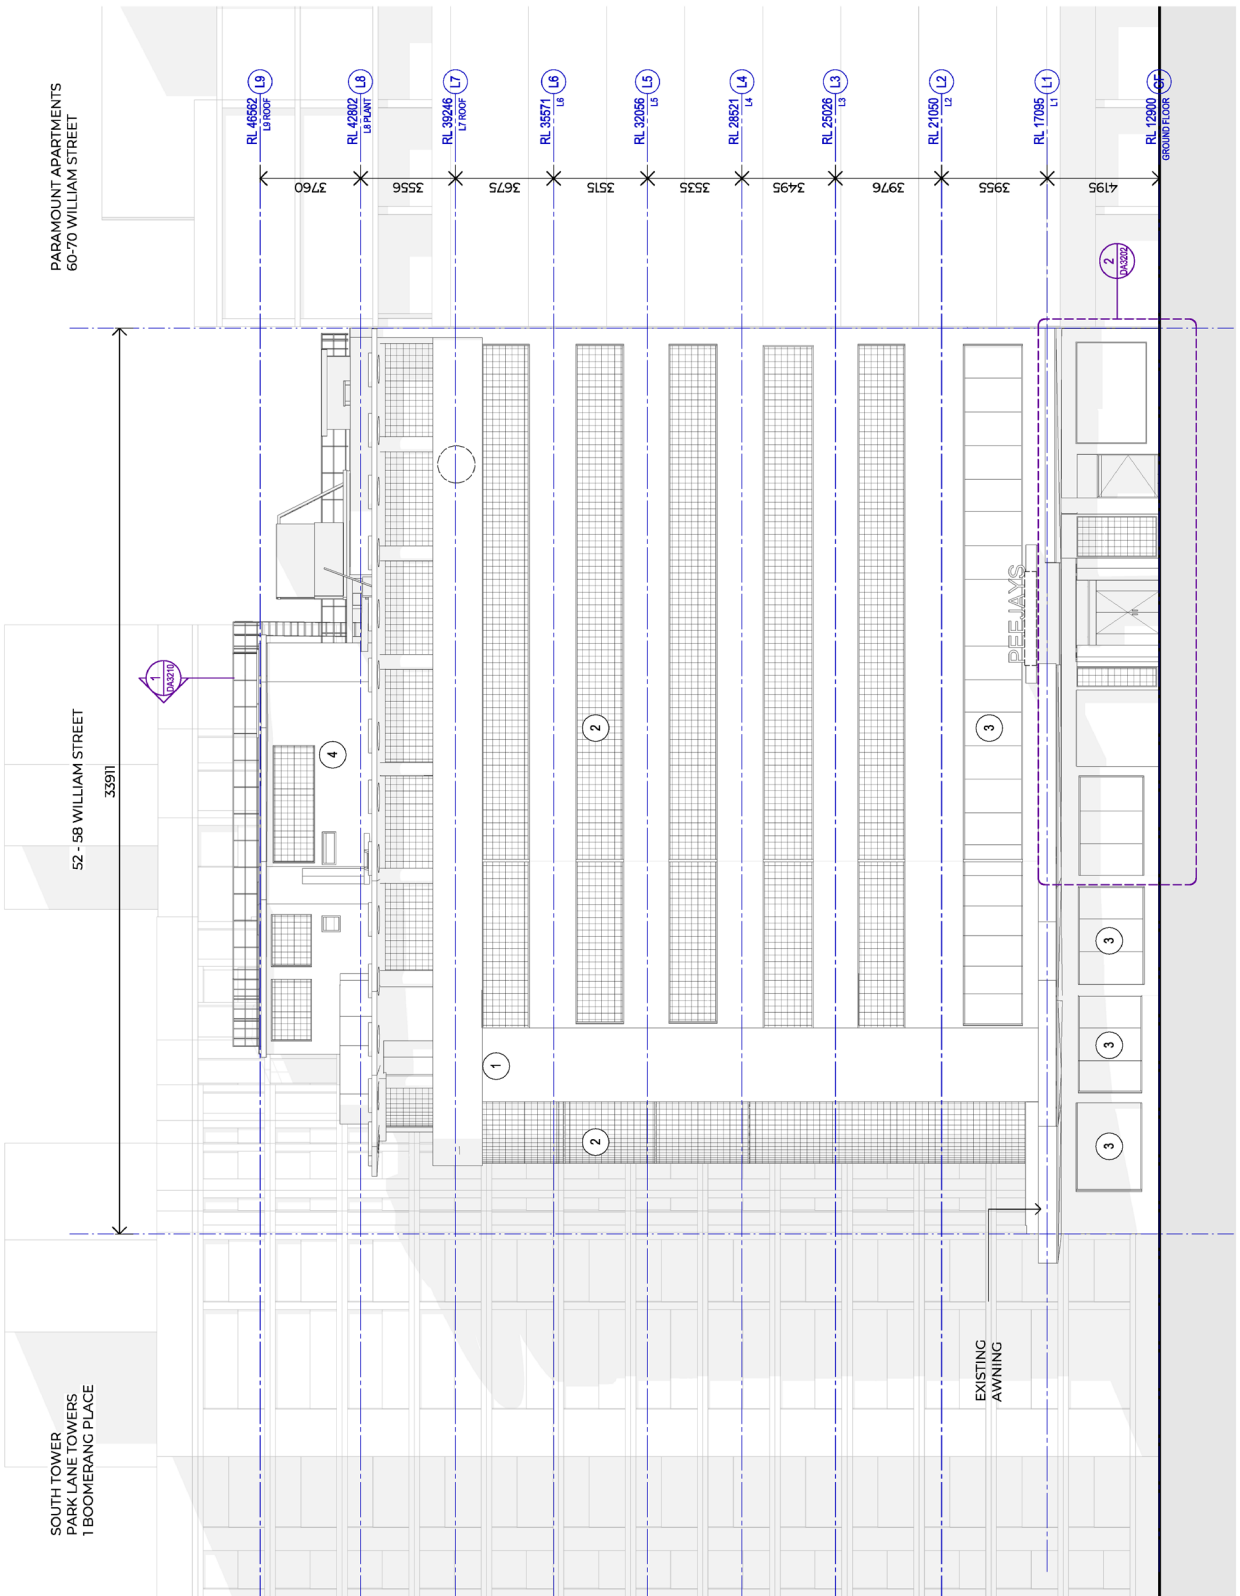

1 SOUTH ELEVATION  
SCALE 1:100

52 - 56 WILLIAM STREET  
 SOUTH TOWER  
 PARK LANE TOWERS  
 1 BOOMERANG PLACE

PARAMOUNT APARTMENTS  
 60-70 WILLIAM STREET

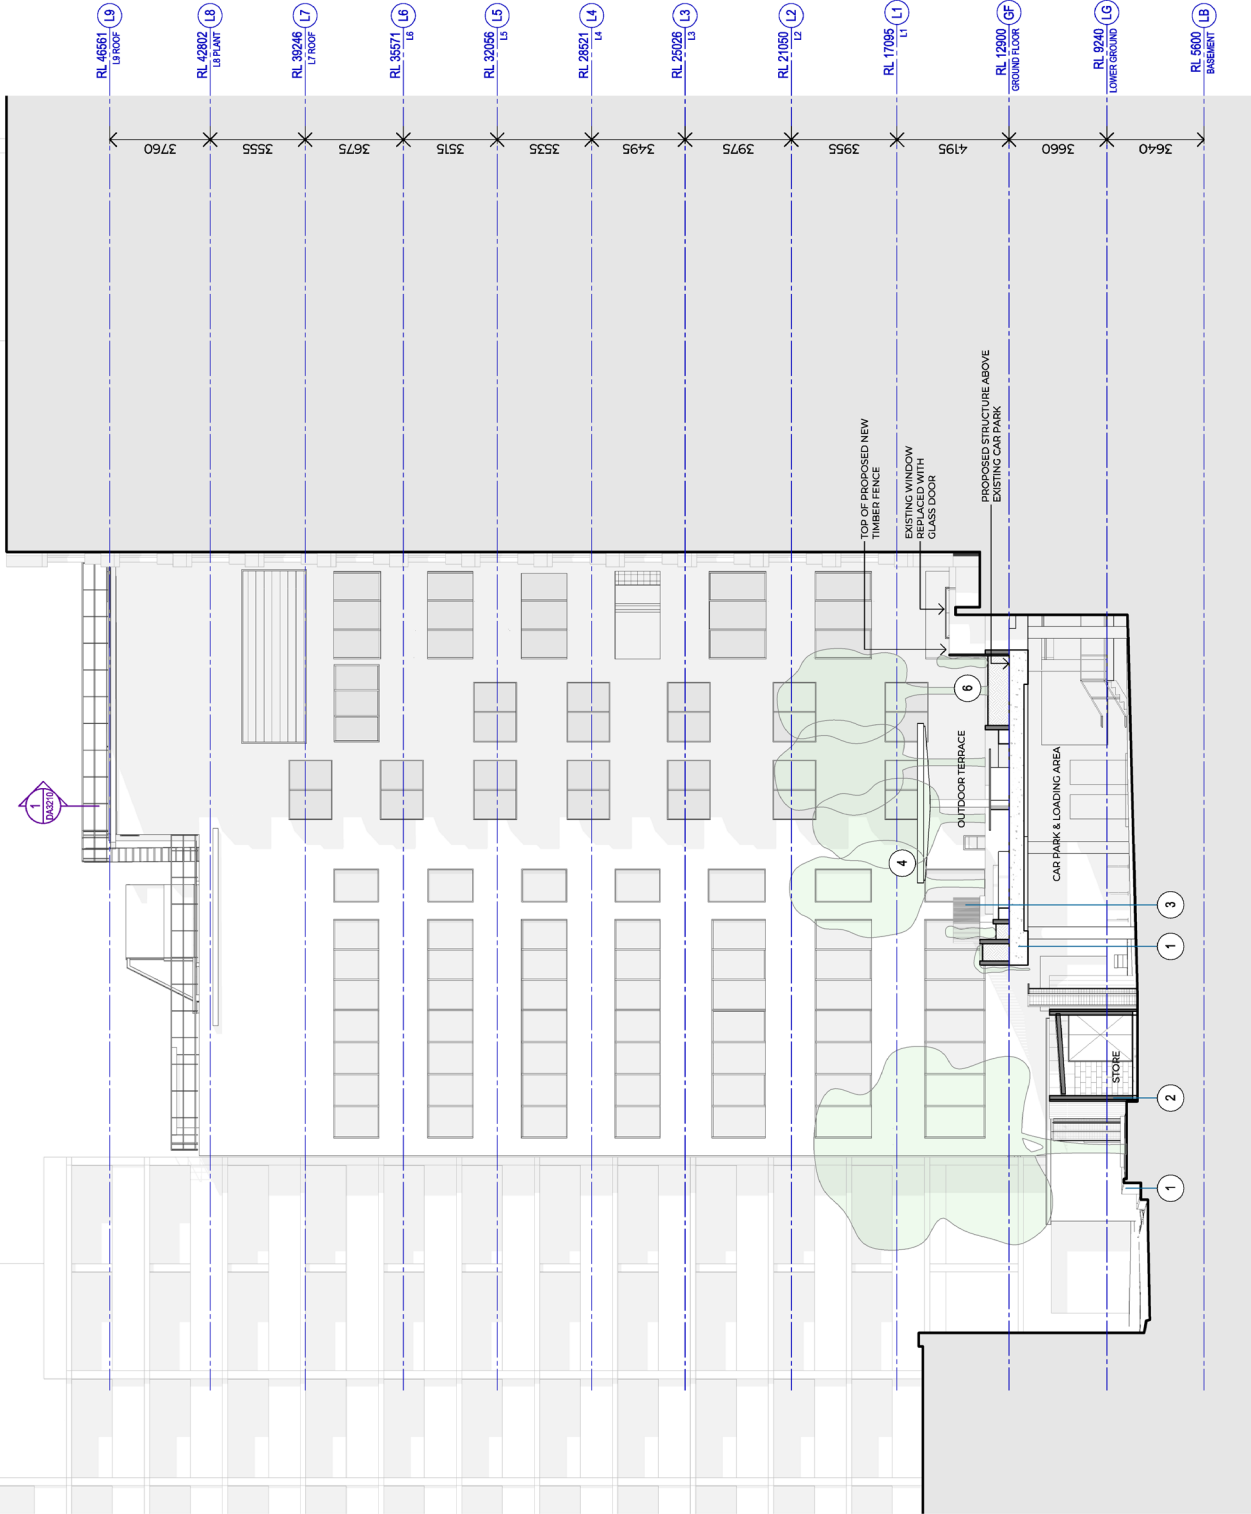

1 NORTH ELEVATION  
 SCALE 1:100

Sheet title  
 General Arrangement Elevations  
 North Elevation

Project number  
 A-DA3201  
 Revision  
 3  
 FOR DEVELOPMENT  
 APPLICATION

Client  
 St Mary's Cathedral College  
 Expansion  
 School  
 Sydney Catholic Schools

W-B  
 WOODS BAGOT  
 Project number  
 121761  
 Client  
 CS

Site mark  
 20mm  
 Plot size  
 A1  
 Scale  
 1:100

Notes  
 1. Refer to Section 2.1 of the Development Application  
 2. Refer to Section 2.2 of the Development Application  
 3. Refer to Section 2.3 of the Development Application  
 4. Refer to Section 2.4 of the Development Application  
 5. Refer to Section 2.5 of the Development Application  
 6. Refer to Section 2.6 of the Development Application


Material & Finishes  
 1. CONCRETE (CLASS 2 FINISH)  
 2. STANDING SEAM METAL CLADDING  
 3. COLORBOND BASKET  
 4. STEEL CANOPY STRUCTURE, GREEN POWDERCOAT FINISH  
 5. BLACK CORRUGATED STEEL FENCE  
 6. TIMBER FENCE - HEDGE IN FRONT (NOT SHOWN)

Legend  
 Shared Commercial use space - Not for general school access - School access only for accessible lift use and fire egress  
 Tenancy Space  
 Boundary  
 To be demolished


Notes  
 1. Refer to Section 2.1 of the Development Application  
 2. Refer to Section 2.2 of the Development Application  
 3. Refer to Section 2.3 of the Development Application  
 4. Refer to Section 2.4 of the Development Application  
 5. Refer to Section 2.5 of the Development Application  
 6. Refer to Section 2.6 of the Development Application

**MATERIAL & FINISHES**

- 1 EXISTING GLASS MOSAIC TILE
- 2 EXISTING GLASS BLOCK
- 3 EXISTING CLEAR GLASS
- 4 EXISTING ROOF PLANT
- 5 EXISTING ROLLER SHUTTER
- 6 EXISTING GLASS DOOR
- 7 EXISTING BRONZE METAL TRIM
- 8 PROPOSED BRONZE METAL TRIM TO MATCH EXISTING
- 9 PROPOSED NEW AUTOMATIC DOOR

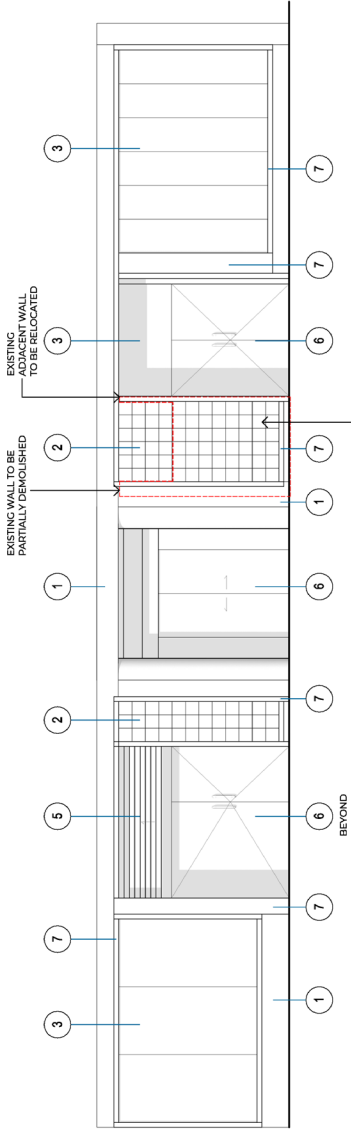


1 William Street Elevation Existing  
SCALE 1:50

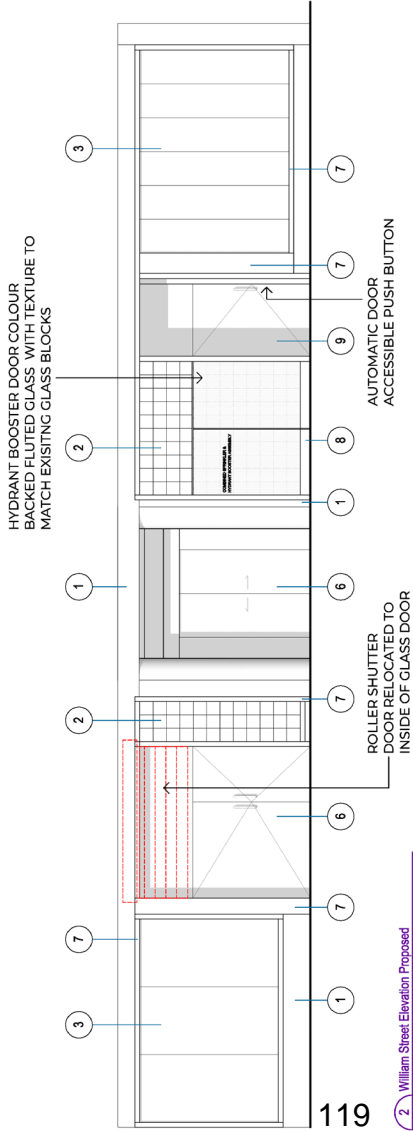


2 William Street Elevation Proposed  
SCALE 1:50

119

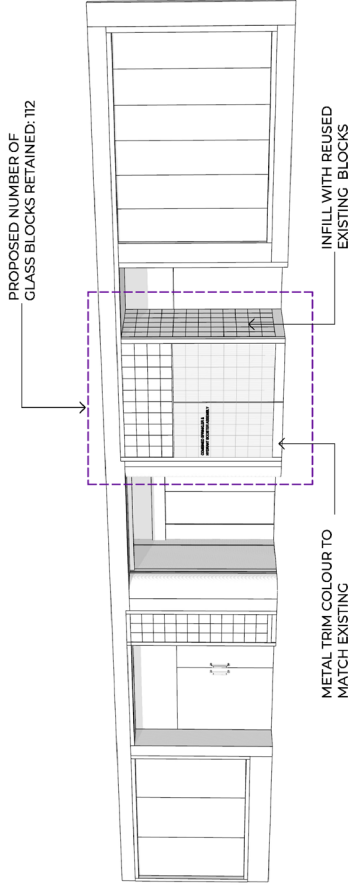

4 Proposed 3D

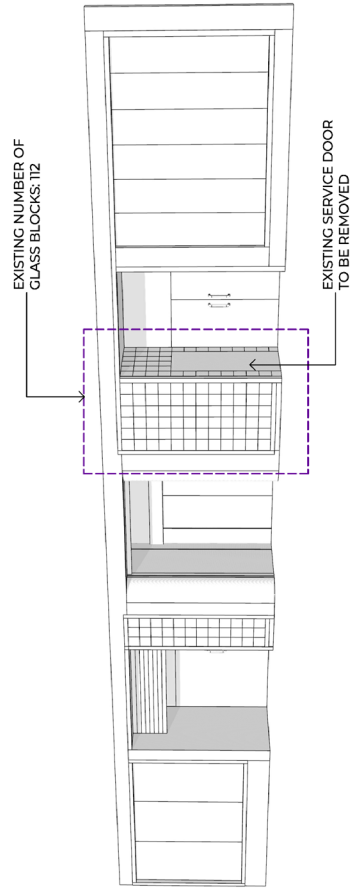

3 Existing 3D

Project Name: William Street  
 Date: 17/05/2023  
 Drawn: A-DIA/2022  
 Checked: CS  
 Scale: As Indicated  
 Application: FOR DEVELOPMENT

EXISTING COMMERCIAL USE NOT IN APPLICATION  
 BOUNDARY  
 TO BE DEMOLISHED

Client: Sydney Catholic Schools  
 Project: St Mary's Cathedral College Expansion

Woods Bagot  
 121761  
 CS

General Arrangement Elevations  
 Street Frontage Elevation  
 Sheet No: 2  
 Application: FOR DEVELOPMENT




PARAMOUNT APARTMENTS  
60-70 WILLIAM STREET

SOUTH TOWER  
PARK LANE TOWERS  
1 BOOMERANG PLACE (BEYOND)

52 - 58 WILLIAM STREET


NORTH TOWER  
PARK LANE TOWERS  
1 BOOMERANG PLACE (BEYOND)

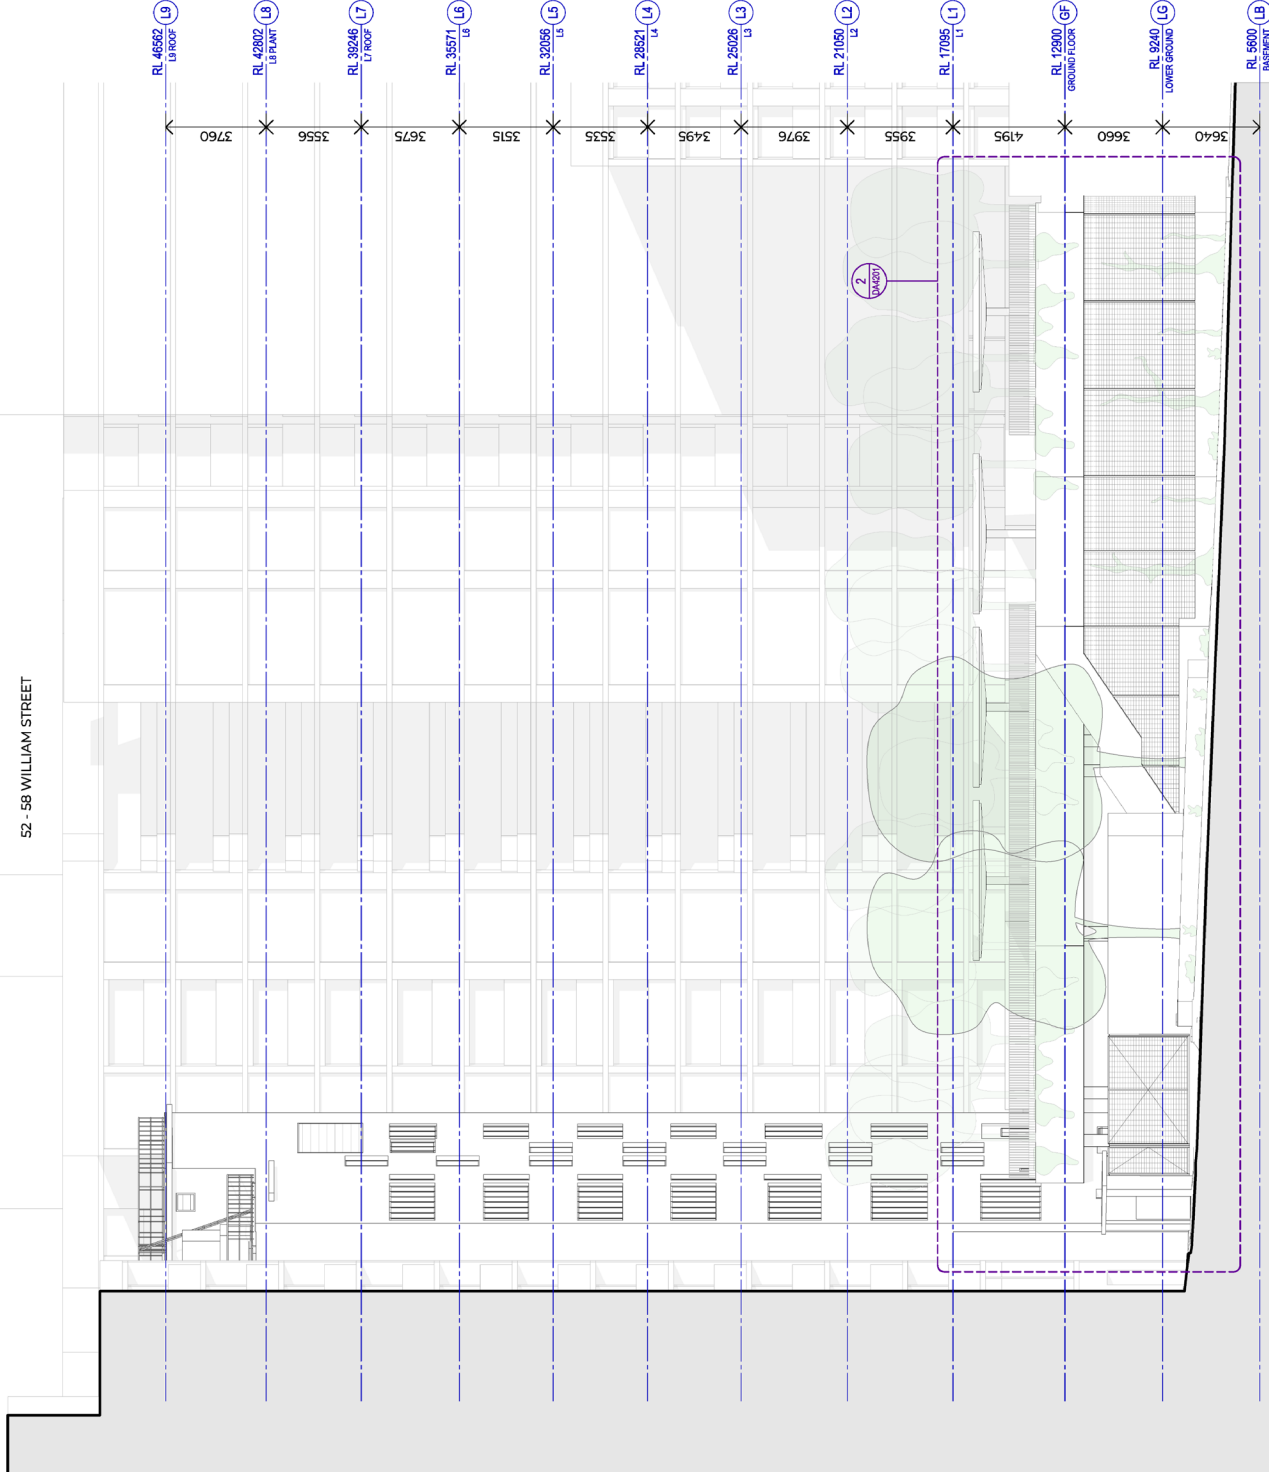

1 BUSBY LANE ELEVATION 2  
SCALE 1 : 100

NORTH TOWER  
PARK LANE TOWERS  
1 BOOMERANG PLACE (BEYOND)

SOUTH TOWER  
PARK LANE TOWERS  
1 BOOMERANG PLACE (BEYOND)

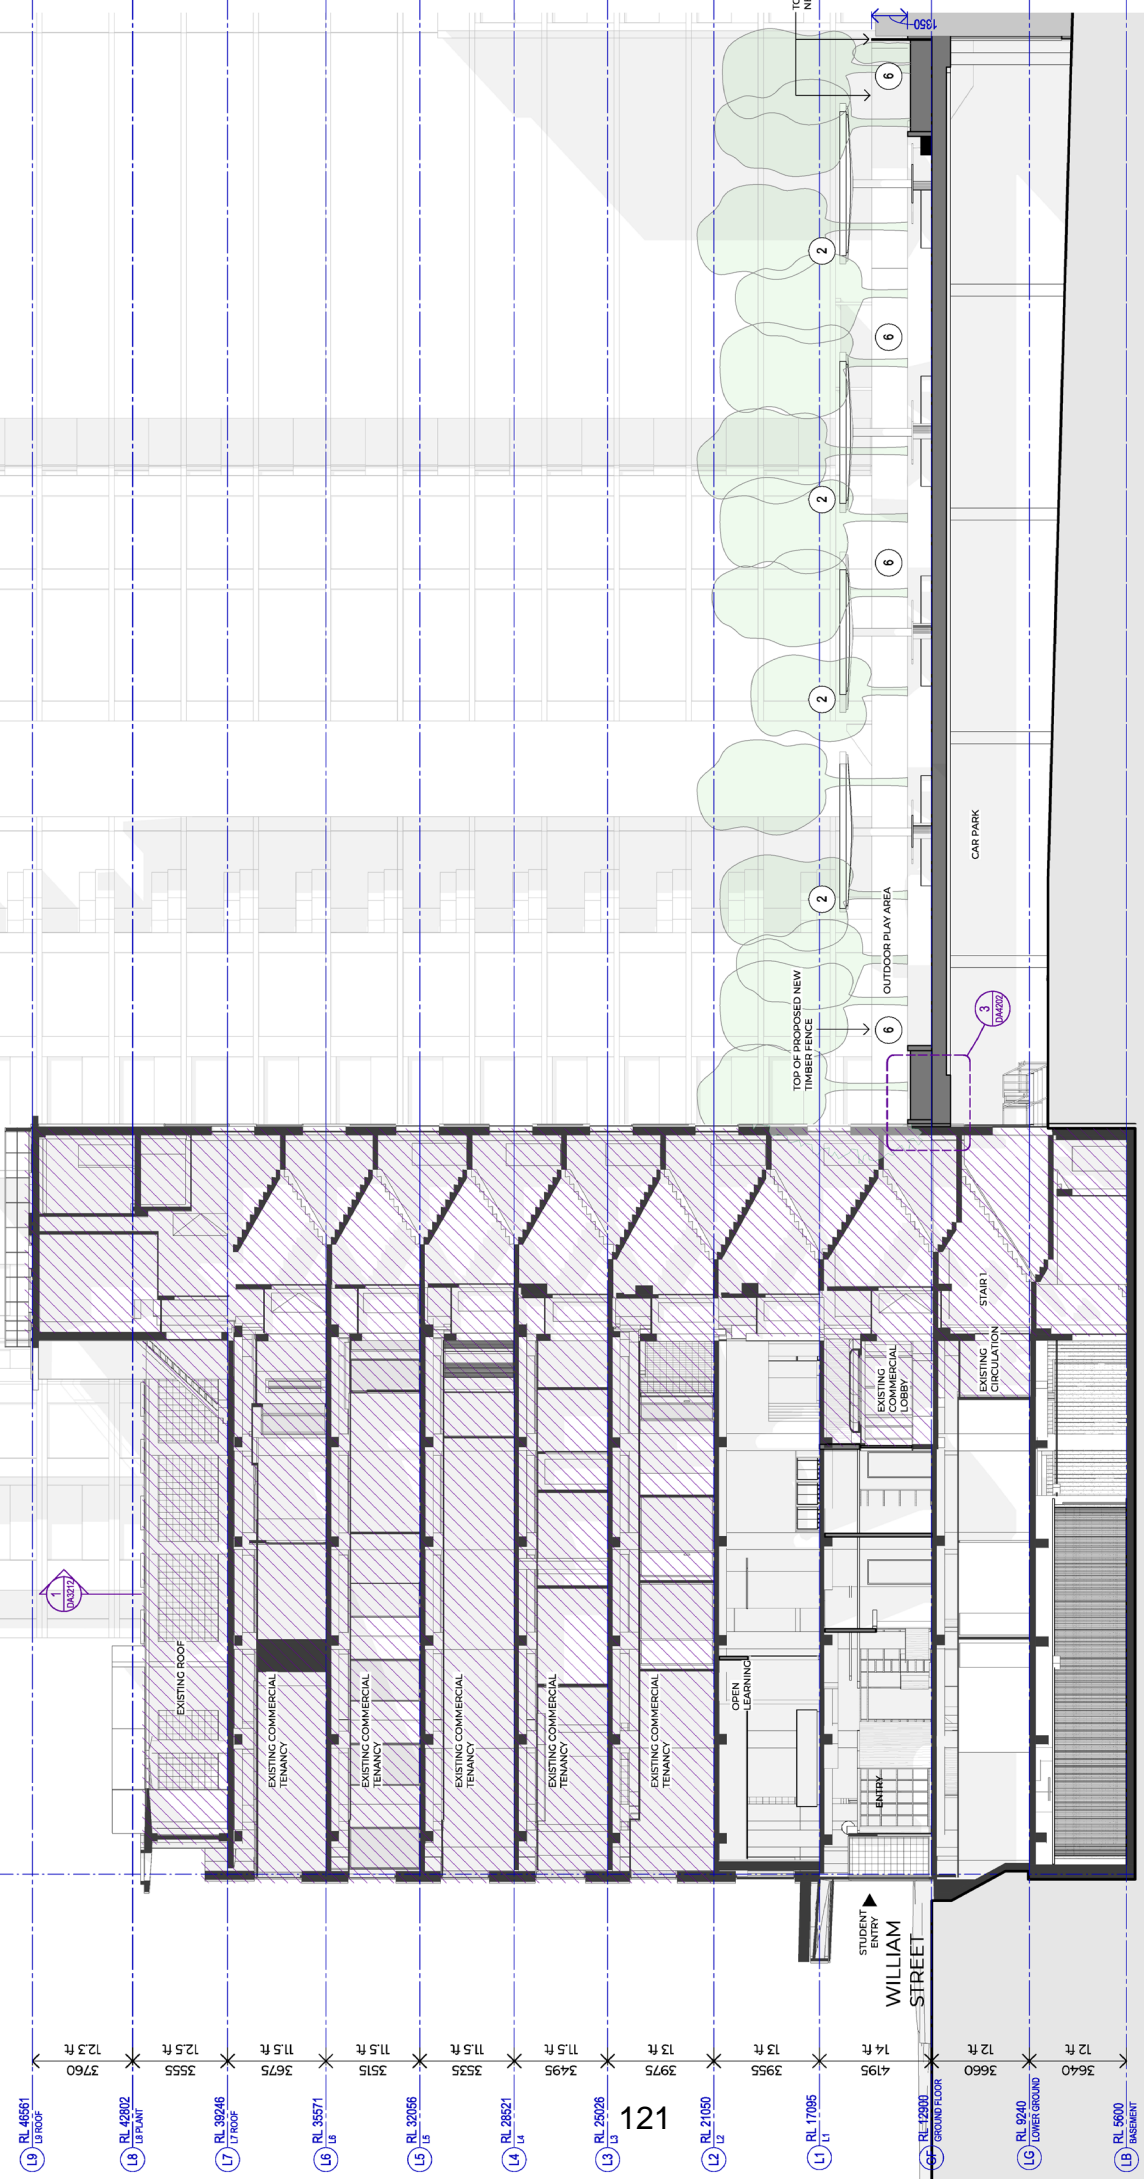

(L9) RL 46561 LF ROOF	3760
(L8) RL 42802 LF PLANT	3555
(L7) RL 39246 LF ROOF	3675
(L6) RL 35571 LF	5515
(L5) RL 32056 LF	5535
(L4) RL 28521 LF	5495
(L3) RL 25026 LF	3975
(L2) RL 21050 LF	3955
(L1) RL 17095 LF	4195
(G) RL 12900 GROUND FLOOR	3660
(LG) RL 9240 LOWER GROUND	3640
(LB) RL 5900 BASEMENT	

121

STUDENT ENTRY  
WILLIAM STREET

**Notes**

- 1. Refer to sheet A-DAS210
- 2. For information
- 3. For information
- 4. For information

Do not scale drawings.

**Material & Finishes**

- 1 CONCRETE (CLASS 2 FINISH)
- 2 STANDING SEAM METAL CLADDING COLORBOND "BASALT"
- 3 STEEL BALLING DARK GREY POWDERCOAT FINISH HEDGE IN FRONT (NOT SHOWN)
- 4 STEEL CANOPY STRUCTURE GREEN POWDERCOAT FINISH
- 5 BLACK CORROMESH STEEL FENCE
- 6 TIMBER FENCE - HEDGE IN FRONT (NOT SHOWN)

**Legend**

- Shaded Commercial use space - Not for general school access - School access only for accessible lift use and fire egress
- Tenancy Space
- Boundary
- To be demolished

**Project**  
St Mary's Cathedral College Expansion  
Client: Sydney Catholic Schools

**Sheet**  
W-B  
WOODS BAGOT

Project Number: T21761  
Client: CS

Site Book: 20mm  
Printed: AT

Scale: 1:100

**Sheet Title**  
General Arrangement Sections  
Section 1

Revision: 3  
A-DAS210  
FOR DEVELOPMENT APPLICATION

**Revision History**


Date	Description
18/05/2024	Final Application
15/05/2024	Response to Submissions
20/05/2024	Response to Submissions

File generated: 2024/05/14 11:51 AM - Autodesk Docs\31781-1 - St Marys Cathedral College\01781\_SMC\_25.08\Woods.Bagot

SECTION 1  
SCALE 1:100

PARAMOUNT APARTMENTS  
60-70 WILLIAM STREET (BEYOND)

52 - 58 WILLIAM STREET

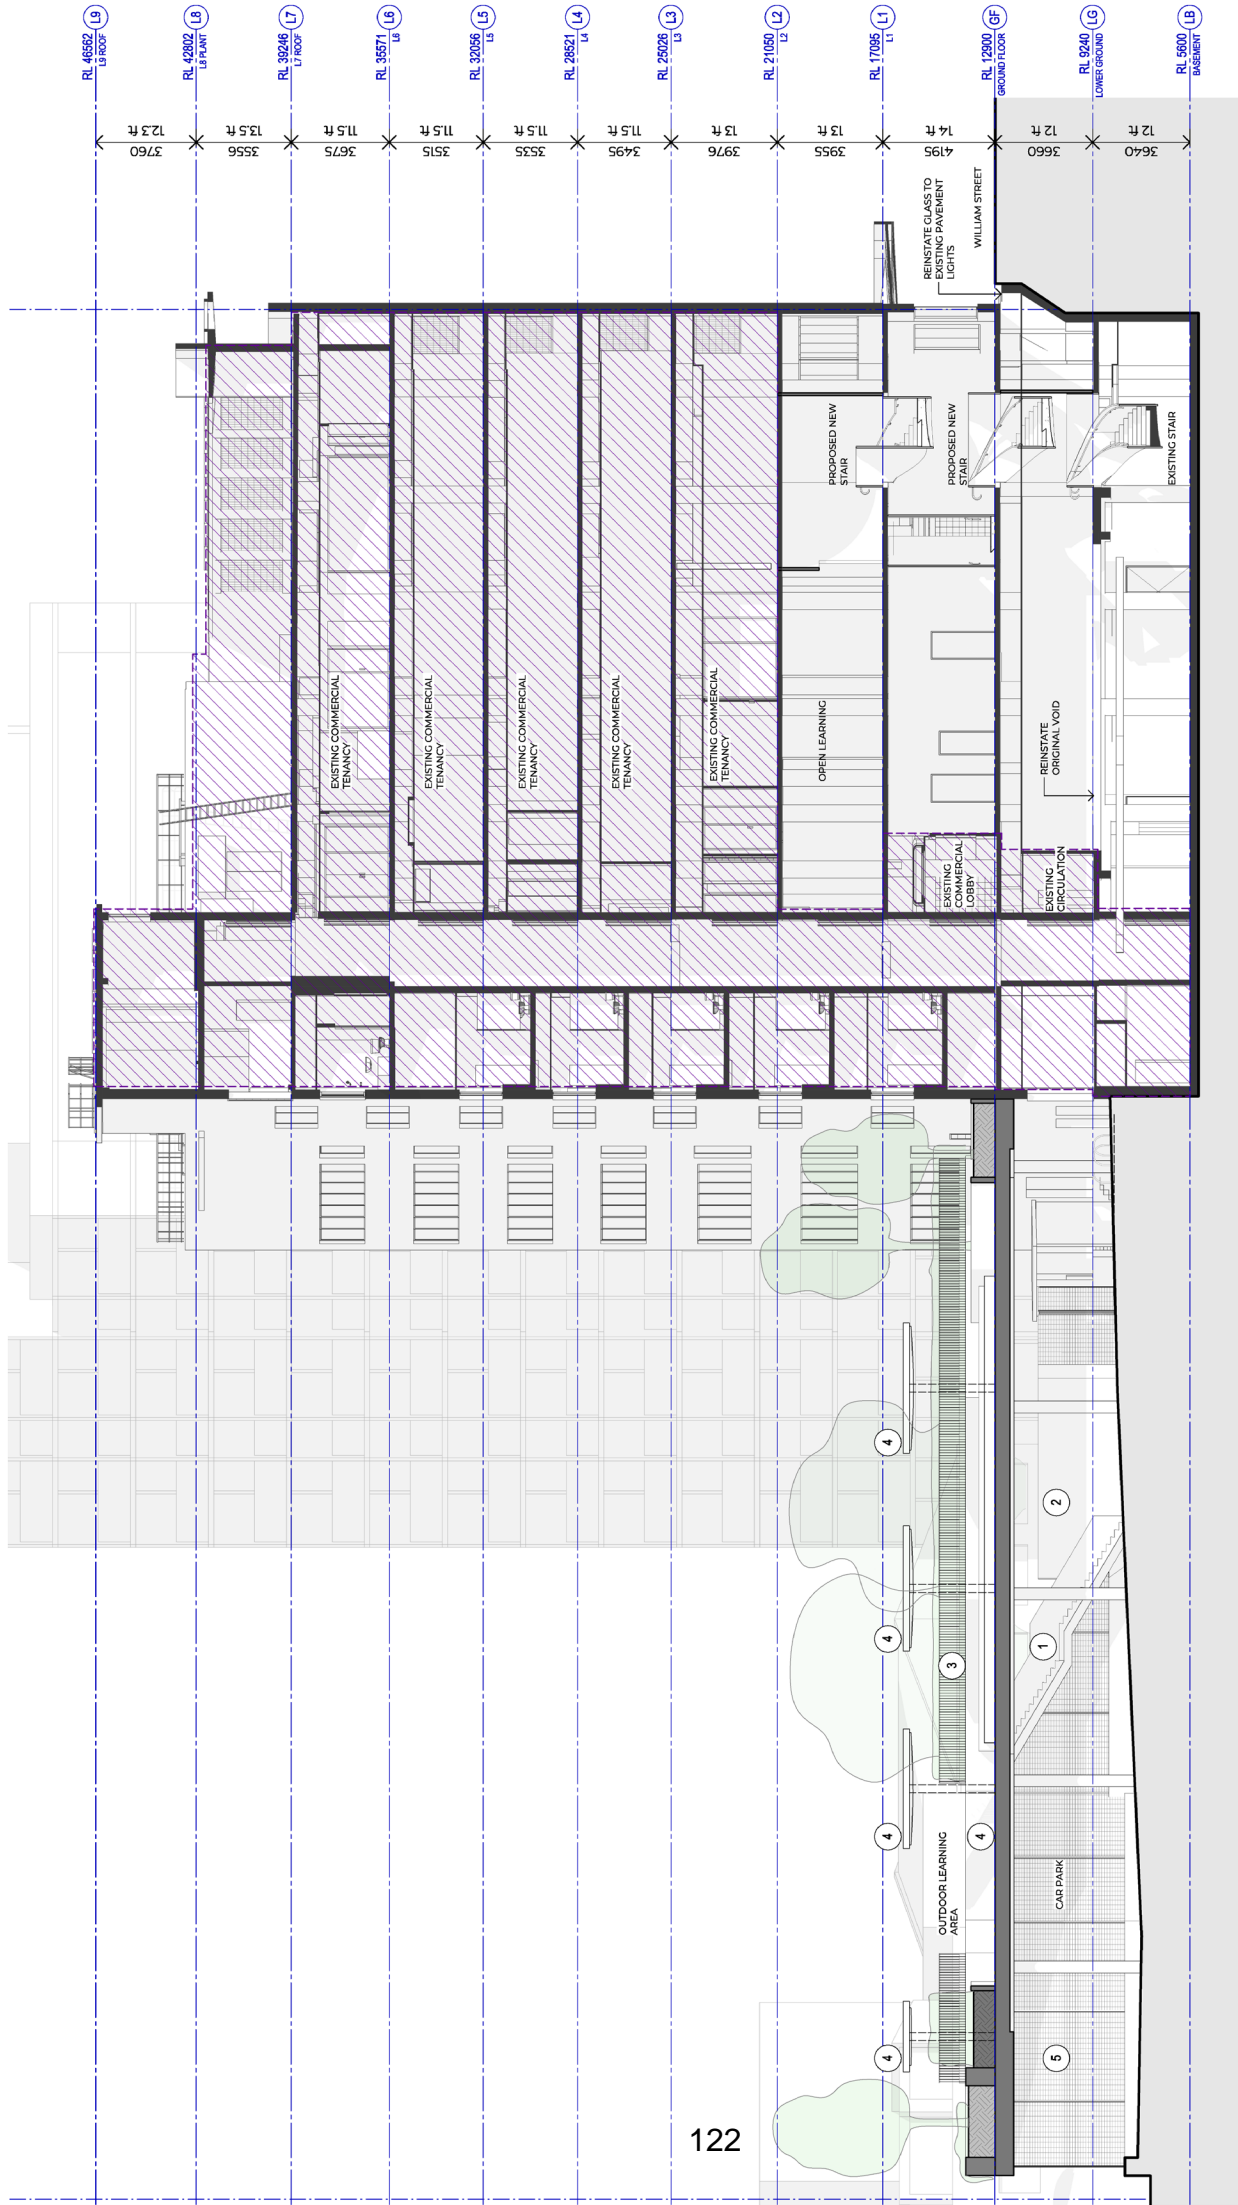

122

SECTION 2  
SCALE 1:100

Project Name: St Mary's Cathedral College Expansion  
 Client: Sydney Catholic Schools  
 Date: 17/05/2023  
 Drawn: [Name]  
 Checked: [Name]  
 Project No: A-DAS211  
 Revision: 2  
 Scale: 1:100

**MATERIAL & FINISHES**  
 1 CONCRETE (CLASS 2 FINISH)  
 2 STANDING SEAM METAL CLADDING COLORBOND "BASALT"  
 3 STEEL RAILING  
 4 DARK GREY POWDERCOAT FINISH  
 5 HEDGE IN FRONT (NOT SHOWN)  
 6 STEEL CANOPY STRUCTURE  
 7 GREEN POWDERCOAT FINISH  
 8 BLACK CORROSMESH STEEL FENCE  
 9 TIMBER FENCE - HEDGE IN FRONT (NOT SHOWN)

**EXISTING COMMERCIAL USE NOT IN APPLICATION**  
 BOUNDARY  
 TO BE DEMOLISHED

Project Name: St Mary's Cathedral College Expansion  
 Client: Sydney Catholic Schools  
 Project No: A-DAS211  
 Revision: 2  
 Scale: 1:100

**W-B**  
**WOODS BAGOT**  
 Project No: 121761  
 Client: CS  
 Discipline: CS  
 Date: 17/05/2023  
 Scale: 1:100


Project Name: St Mary's Cathedral College Expansion  
 Client: Sydney Catholic Schools  
 Project No: A-DAS211  
 Revision: 2  
 Scale: 1:100



SOUTH TOWER  
PARK LANE TOWERS  
1 BOOMERANG PLACE

52 - 58 WILLIAM STREET

PARAMOUNT APARTMENTS  
60-70 WILLIAM STREET

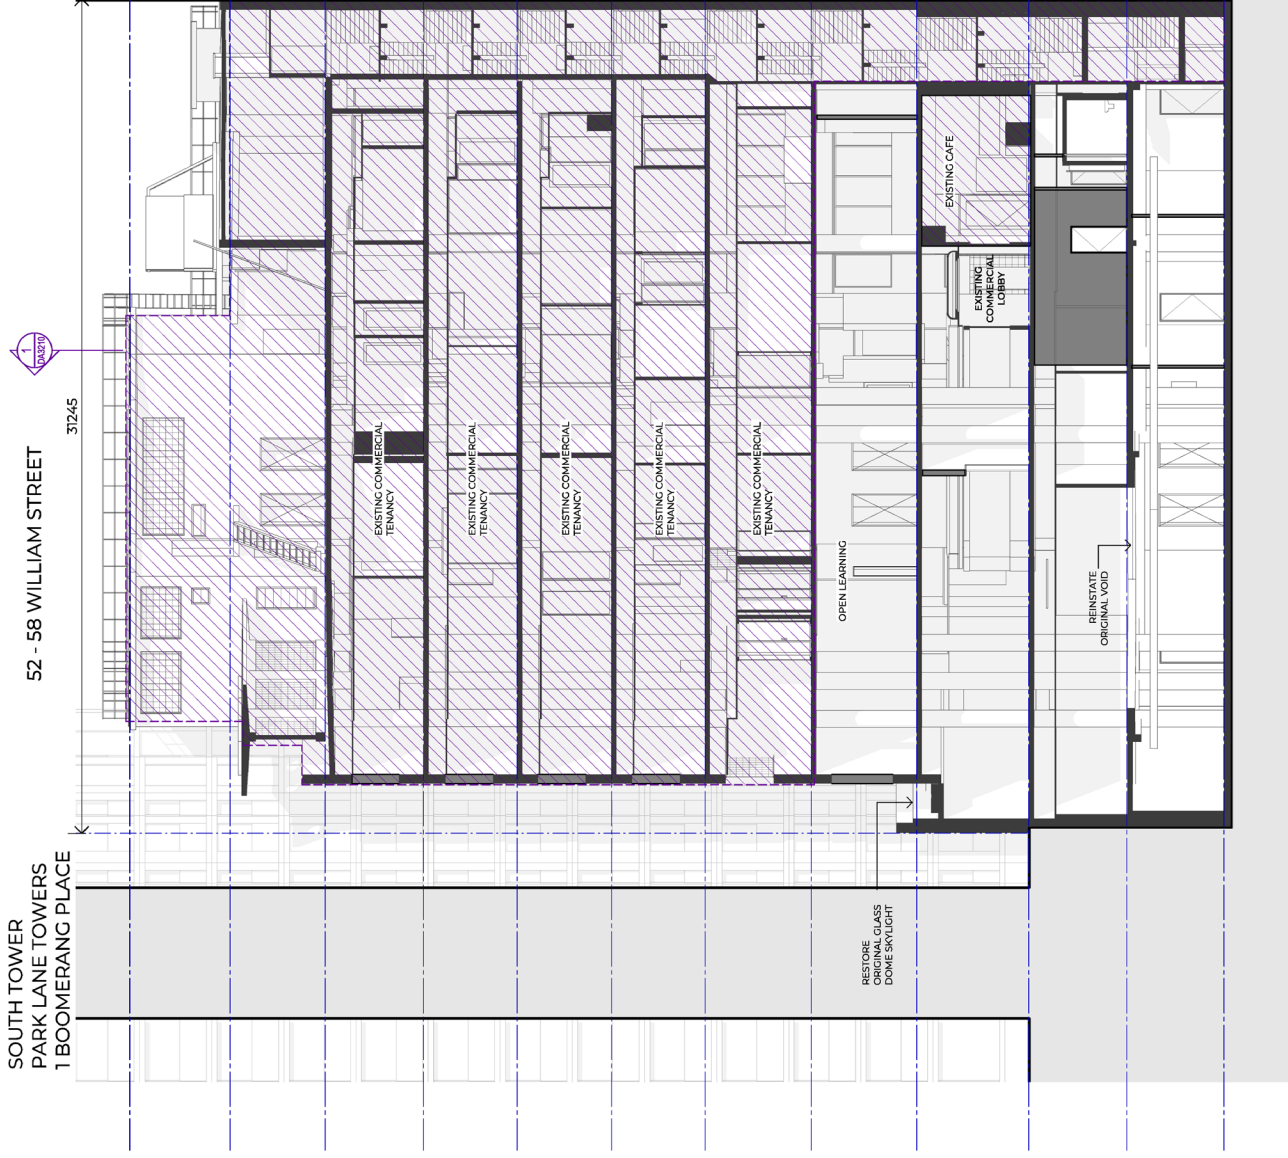

SECTION 3  
SCALE 1:100

Notes:  
1. For Information  
2. For Information  
EXISTING COMMERCIAL USE  
NOT IN APPLICATION

BOUNDARY

TO BE DEMOLISHED

Client: Sydney Catholic Schools  
Project: St Mary's Cathedral College Expansion

W-B  
WOODS BAGOT

Project No: 121761  
Client: Sydney Catholic Schools  
Scale: 1:100

Sheet No: General Arrangement Sections Section 3  
Revision: A-DA3212  
Date: 2  
FOR DEVELOPMENT APPLICATION