
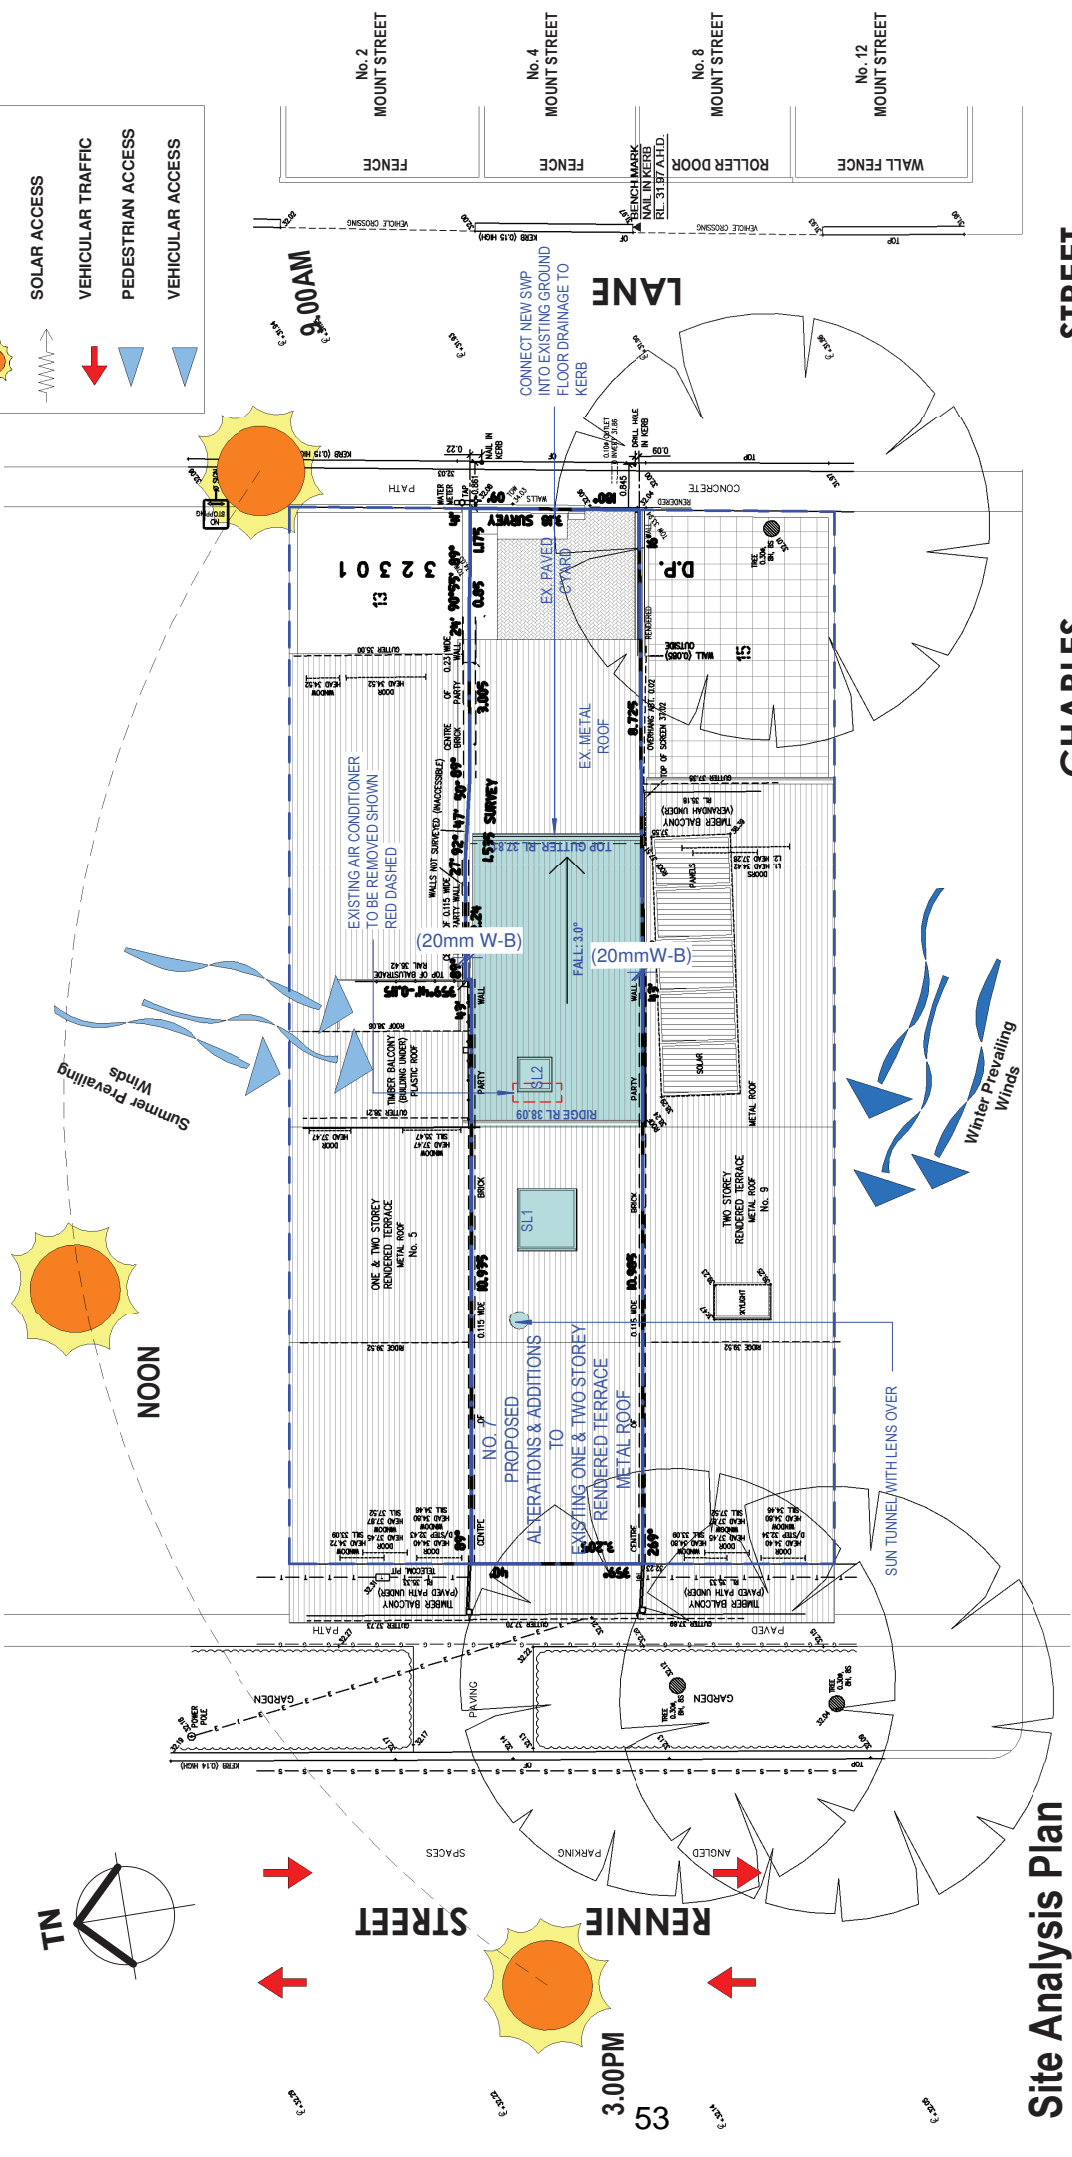


Attachment B

Selected Drawings

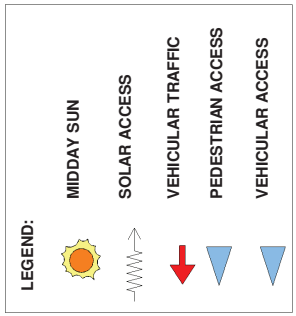

Site Analysis Plan

1 : 100

CHARLES STREET

www.specialterracehouse.com.au
 Martyn Calleja
 5 Lihon street, Lane Cove NSW 2066
 0414350065

Cad Draft P/L


ABN 27 083 288 153
 SUITE 11, 505 BALMAIN ROAD,
 LILYFIELD, NSW
 P.O.BOX 446 GLADESVILLE 2111
 info@cadraffnsw.com.au MOBILE: 0410 699919

No.	Description	Date
A	DA SUBMISSION	07-12-23
B	DA SUBMISSION	18-01-24
C	COUNCIL REVIEW	12-04-24
D	COUNCIL REVIEW	06-05-24

DEVELOPMENT APPLICATION:
 No. 7 RENNIE STREET
 REDFERN
 LOT 14 D.P. 32301
 CLIENT: C/- SPECIAL TERRACE HOUSE

Site Analysis Plan

Project number	23-171
Date	05-11-23
Drawn by	KP
Checked by	JD
Scale	1 : 100

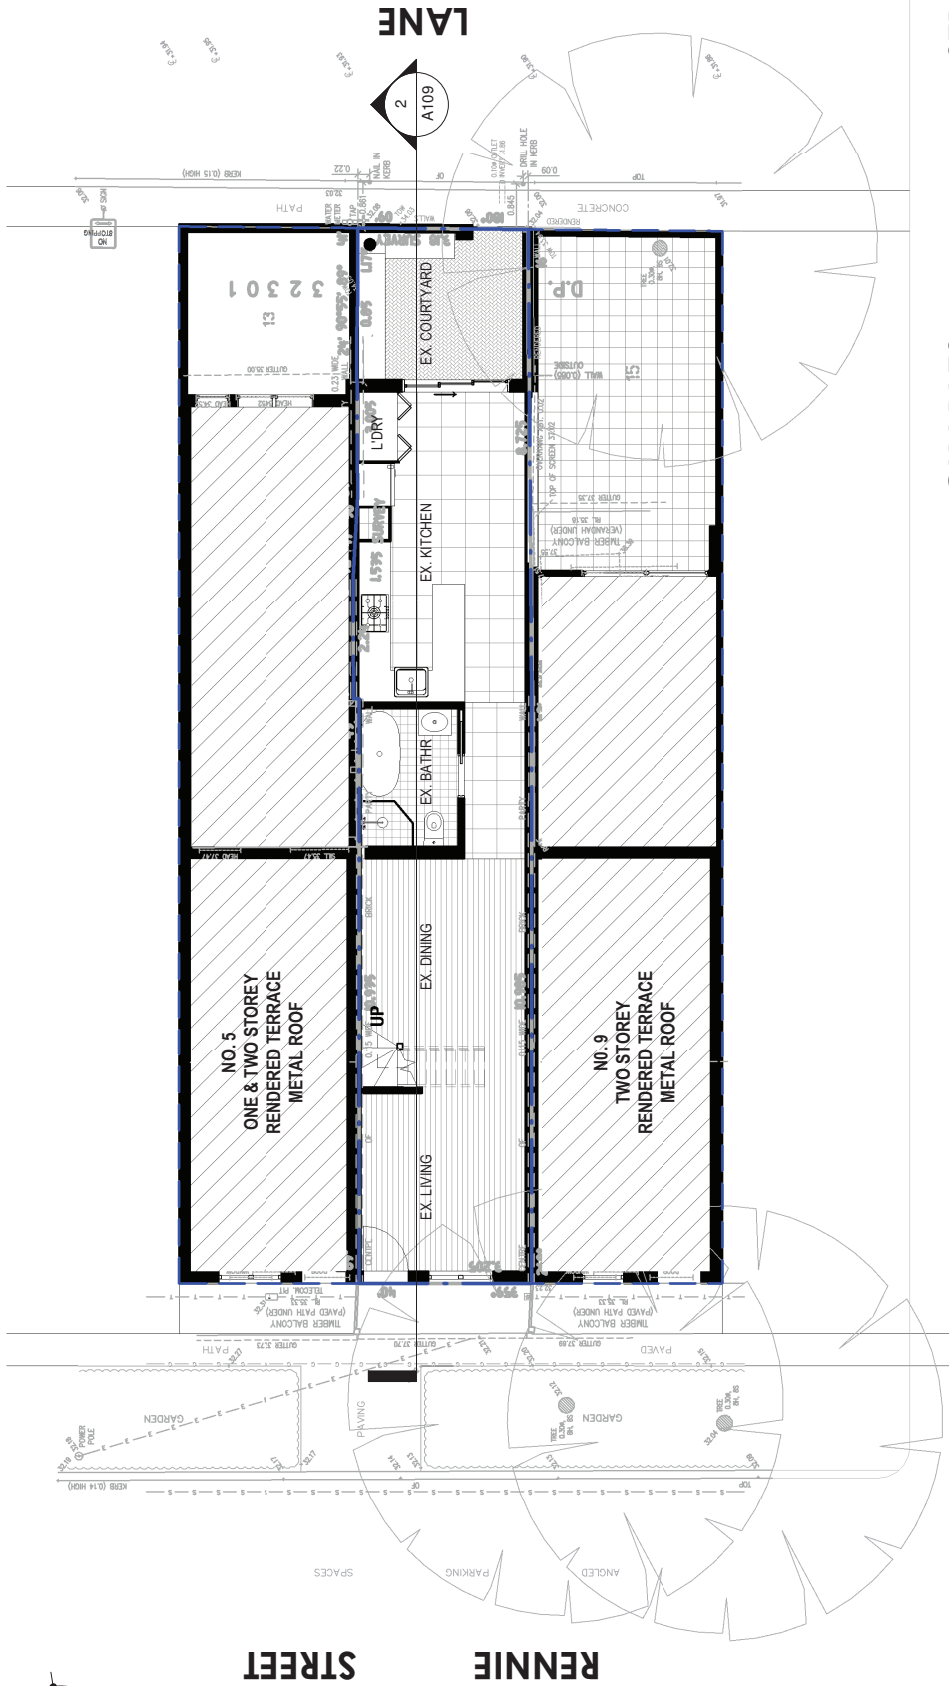

STREET

CHARLES

Existing Ground Floor

1 : 100



www.specialterracehouse.com.au
 Martyn Calleja
 5 Linton Street, Lane Cove NSW 2066
 0414350065

Cad Draft P/L


ABN 27 083 288 453
 SUITE 1, 505 BALMAIN ROAD,
 LILYFIELD, NSW
 P.O. BOX 446 GLADESVILLE 2111
 info@cadraffnsw.com.au MOBILE: 0410 699919

No.	Description	Date
A	DA SUBMISSION	07-12-23
B	DA SUBMISSION	18-01-24
C	COUNCIL REVIEW	12-04-24
D	COUNCIL REVIEW	06-05-24

DEVELOPMENT APPLICATION:
 No. 7 RENNIE STREET
 REDFERN
 LOT 14 D.P. 32301
 CLIENT: C/- SPECIAL TERRACE HOUSE

Existing Ground Floor	
Project number	23-171
Date	05-11-23
Drawn by	KP
Checked by	JD
Scale	1 : 100

A102

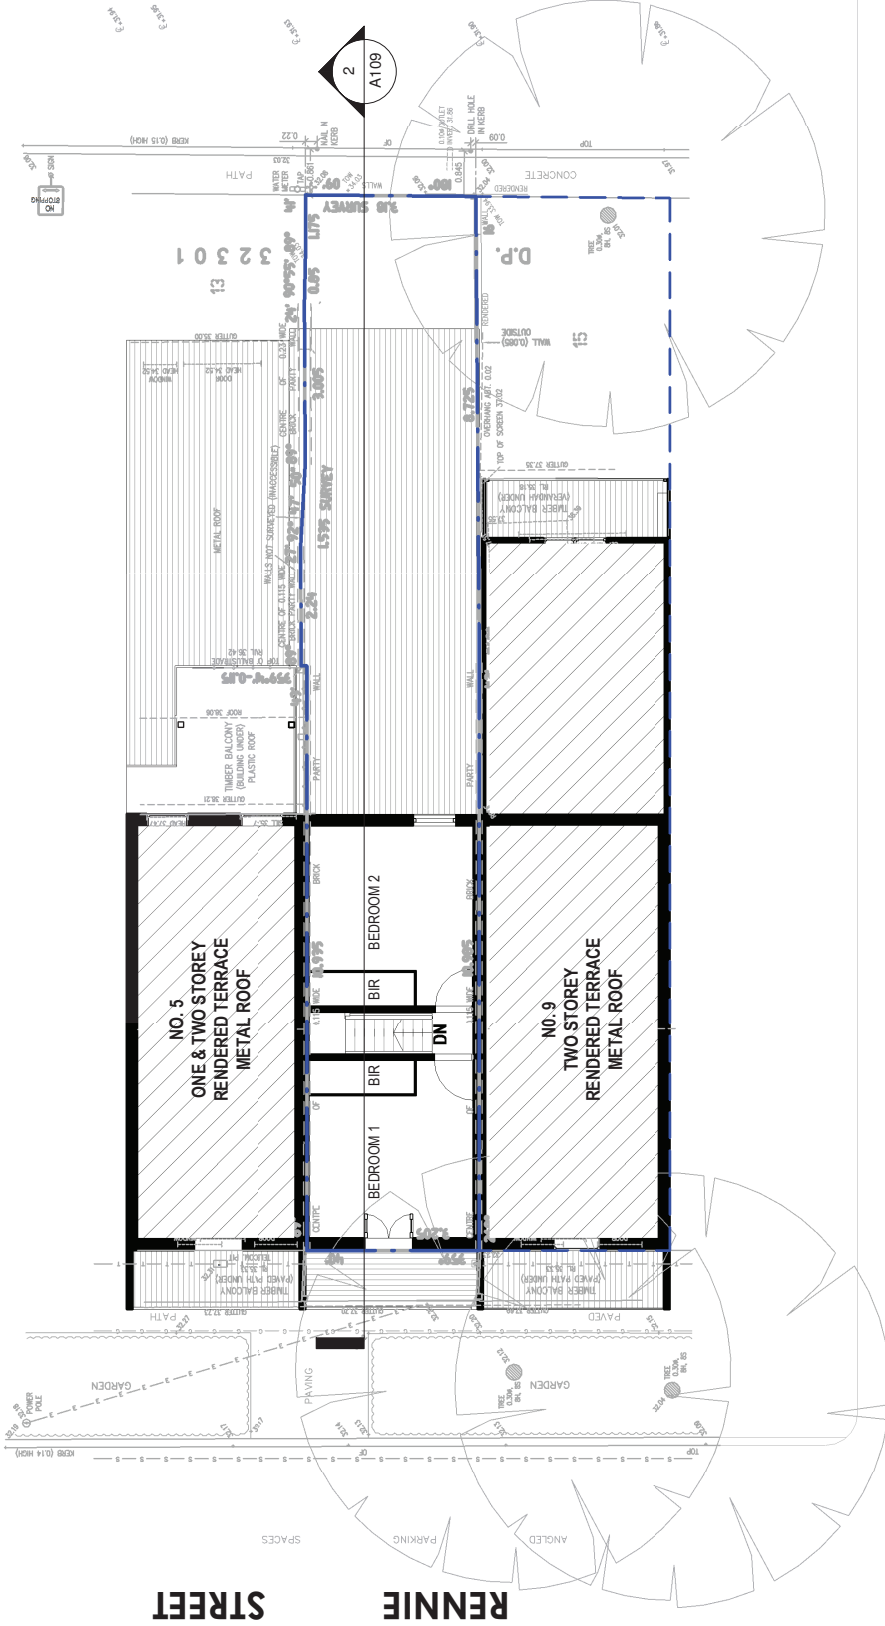

CHARLES STREET

CHARLES STREET

Existing First Floor

1 : 100



www.specialterracehouse.com.au
 Martyn Calleja
 5 Lihon street, Lane Cove NSW 2066
 0414350065

Cad Draft P/L


ABN 27 083 288 153
 SUITE 1, 505 BALMAIN ROAD,
 LILYFIELD, NSW
 P.O.BOX 446 GLADESVILLE 2111
 info@cadraffnsw.com.au MOBILE: 0410 699919

No.	Description	Date
A	DA SUBMISSION	07-12-23
B	DA SUBMISSION	18-01-24
C	COUNCIL REVIEW	12-04-24
D	COUNCIL REVIEW	06-05-24

DEVELOPMENT APPLICATION:
 No. 7 RENNIE STREET
 REDFERN
 LOT 14 D.P. 32301
 CLIENT: C/- SPECIAL TERRACE HOUSE

Existing First Floor	
Project number	23-171
Date	05-11-23
Drawn by	KP
Checked by	JD
Scale	1 : 100

A103

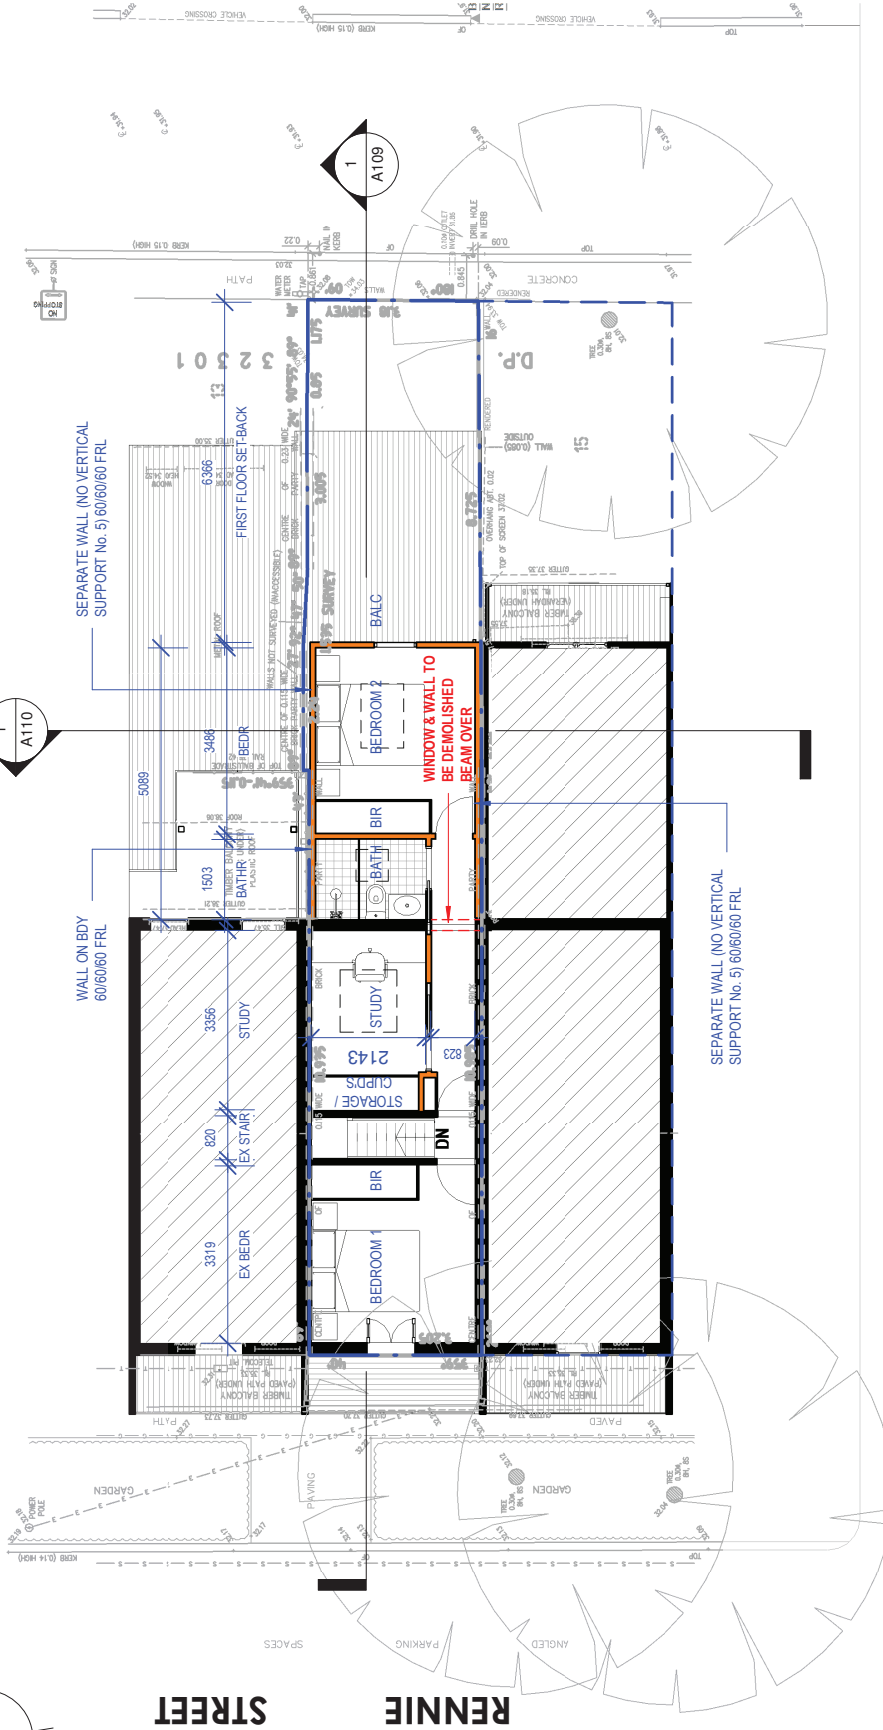

CHARLES STREET

CHARLES STREET

Proposed FFL Demolition

1 : 100


Special Terrace House
 www.specialterracehouse.com.au
 Martyn Calleja
 5 Lihon street, Lane Cove NSW 2066
 0414350065

Cad Draft P/L
 ABN 27 083 288 153
 SUITE 1, 505 BALMAIN ROAD,
 LILYFIELD, NSW
 P.O.BOX 446 GLADESVILLE 2111
 info@cadraffnsw.com.au MOBILE: 0410 699919

No.	Description	Date
A	DA SUBMISSION	07-12-23
B	DA SUBMISSION	18-01-24
C	COUNCIL REVIEW	12-04-24
D	COUNCIL REVIEW	06-05-24

DEVELOPMENT APPLICATION:
 No. 7 RENNIE STREET
 REDFERN
 LOT 14 D.P. 32301
 CLIENT: C/- SPECIAL TERRACE HOUSE

First Floor Demolition Plan	
Project number	23-171
Date	05-11-23
Drawn by	KP
Checked by	JD
Scale	1 : 100

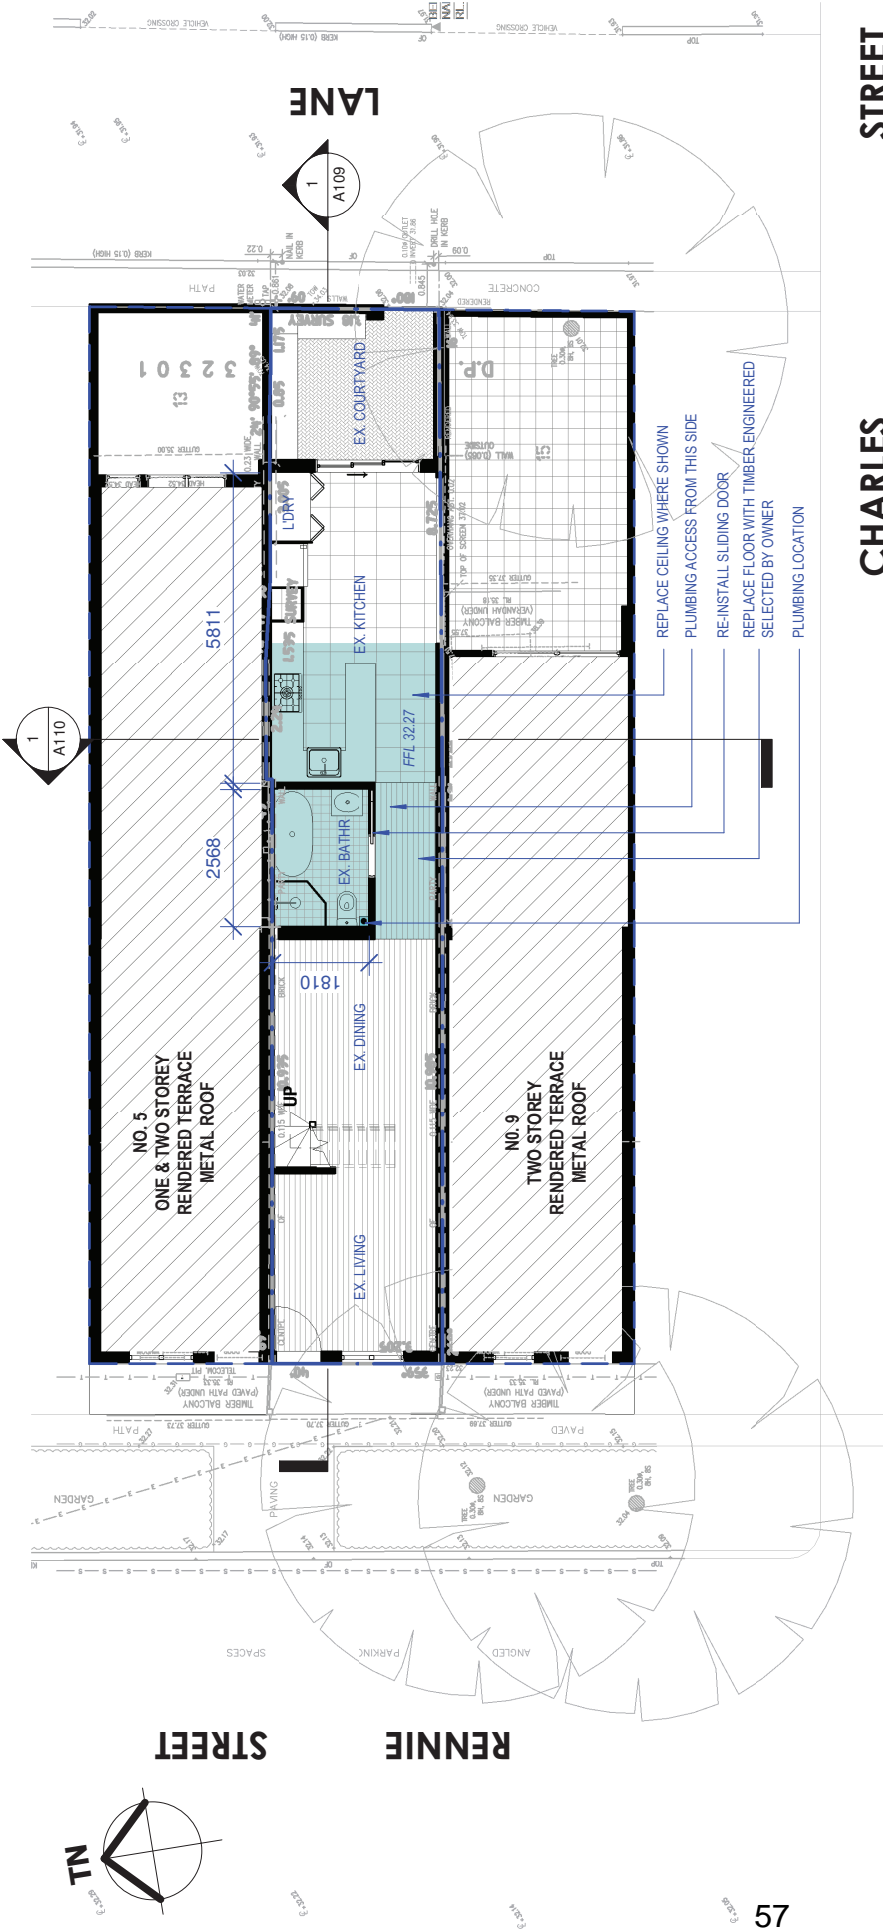

NOTE:
 ALL CONSTRUCTION TO BE IN COMPLIANCE WITH REQUIREMENTS OF BASIX ASSESSMENT, THE BUILDING CODE OF AUSTRALIA, RELEVANT AUSTRALIAN STANDARDS, AND LOCAL PLANNING CODES & MANUFACTURERS SPECIFICATIONS
 ARCHITECTURAL DRAWINGS TO BE READ IN CONJUNCTION WITH STRUCTURAL DRAWINGS & BASIX ASSESSMENT

BASIX NOTE:
 GENERAL NOTE:
 REFER TO BASIX CERTIFICATE FOR PROJECT REQUIREMENTS,
 FOR INSULATION REQUIREMENTS,
 REFER BASIX CERTIFICATE.
 FOR DETAILS OF FIXTURE AND FITTINGS REQUIREMENTS, REFER BASIX CERTIFICATE
 FOR DETAILS OF WINDOWS AND SHADING, REFER BASIX CERTIFICATE.

"REFER TO GENERAL NOTES SHEET A000"

CHARLES STREET

RENNIE STREET

LEGEND:

- DENOTES EXISTING WALLS TO BE DEMOLISHED
- DENOTES EXISTING WALLS TO BE MAINTAINED
- DENOTES PROPOSED NEW WALLS
- DENOTES PROPOSED AREA OF NEW WORKS

Proposed GFL 32.27

1 : 100

Special Terrace House
 www.specialterracehouse.com.au
 Martyn Calleja
 5 Ligon street, Lane Cove NSW 2066
 0414350065

Cad Draft P/L
 ABN 27 083 288 153
 SUITE 1, 505 BALMAIN ROAD,
 LILYFIELD, NSW
 P.O.BOX 446 GLADESVILLE 2111
 info@cadraffnsw.com.au MOBILE: 0410 699919


No.	Description	Date
A	DA SUBMISSION	07-12-23
B	DA SUBMISSION	18-01-24
C	COUNCIL REVIEW	12-04-24
D	COUNCIL REVIEW	06-05-24

DEVELOPMENT APPLICATION:
 No. 7 RENNIE STREET
 REDFERN
 LOT 14 D.P. 32301
 CLIENT: C/- SPECIAL TERRACE HOUSE

Proposed Ground Floor

Project number	23-171
Date	05-11-23
Drawn by	KP
Checked by	JD
Scale	1 : 100

A105

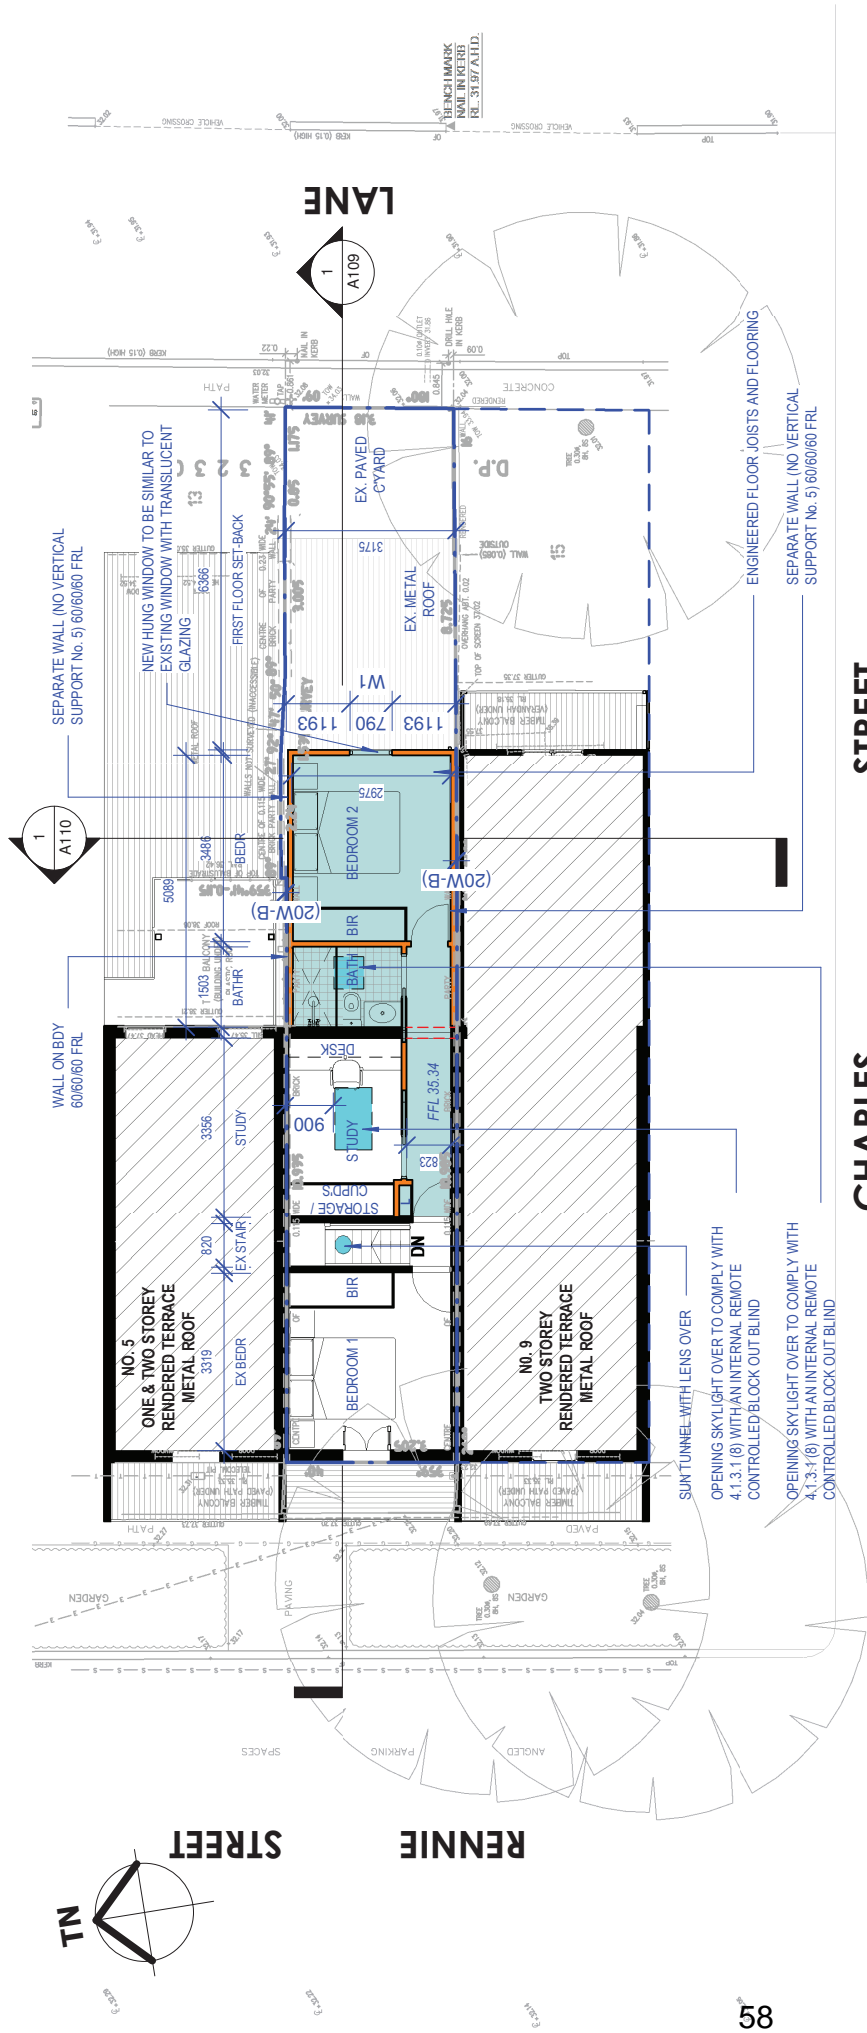

CHARLES

STREET

LEGEND:

- DENOTES EXISTING WALLS TO BE DEMOLISHED
- DENOTES EXISTING WALLS TO BE MAINTAINED
- DENOTES PROPOSED NEW WALLS
- DENOTES PROPOSED AREA OF NEW WORKS

NOTE:

ALL CONSTRUCTION TO BE IN COMPLIANCE WITH REQUIREMENTS OF BASIS ASSESSMENT, THE BUILDING CODE OF AUSTRALIA, RELEVANT AUSTRALIAN STANDARDS, AND LOCAL PLANNING CODES & MANUFACTURERS SPECIFICATIONS

ARCHITECTURAL DRAWINGS TO BE READ IN CONJUNCTION WITH STRUCTURAL DRAWINGS & BASIS ASSESSMENT

BASIX NOTE:

GENERAL NOTE:

REFER TO BASIS CERTIFICATE FOR PROJECT REQUIREMENTS, FOR INSULATION REQUIREMENTS, REFER BASIS CERTIFICATE. FOR DETAILS OF FIXTURE AND FITTINGS REQUIREMENTS, REFER BASIS CERTIFICATE. FOR DETAILS OF WINDOWS AND SHADING, REFER BASIS CERTIFICATE.

"REFER TO GENERAL NOTES SHEET A000"

Proposed FFL 35.34
1 : 100

Special Terrace House
www.specialterracehouse.com.au
Martyn Calleja
5 Union Street, Lane Cove NSW 2066
0414350065

Cad Draft P/L
ABN 27 083 288 153
SUITE 1, 505 BALMAIN ROAD,
LILYFIELD, NSW
P.O.BOX 446 GLADESVILLE 2111
info@cadraffnsw.com.au MOBILE: 0410 699919

No.	Description	Date
A	DA SUBMISSION	07-12-23
B	DA SUBMISSION	18-01-24
C	COUNCIL REVIEW	12-04-24
D	COUNCIL REVIEW	06-05-24

DEVELOPMENT APPLICATION:
No. 7 RENNIE STREET
REDFERN
LOT 14 D.P. 32301


CLIENT: C/- SPECIAL TERRACE HOUSE

Proposed First Floor

Project number: 23-171
Date: 05-11-23
Drawn by: KP
Checked by: JD


A106

Scale: 1 : 100

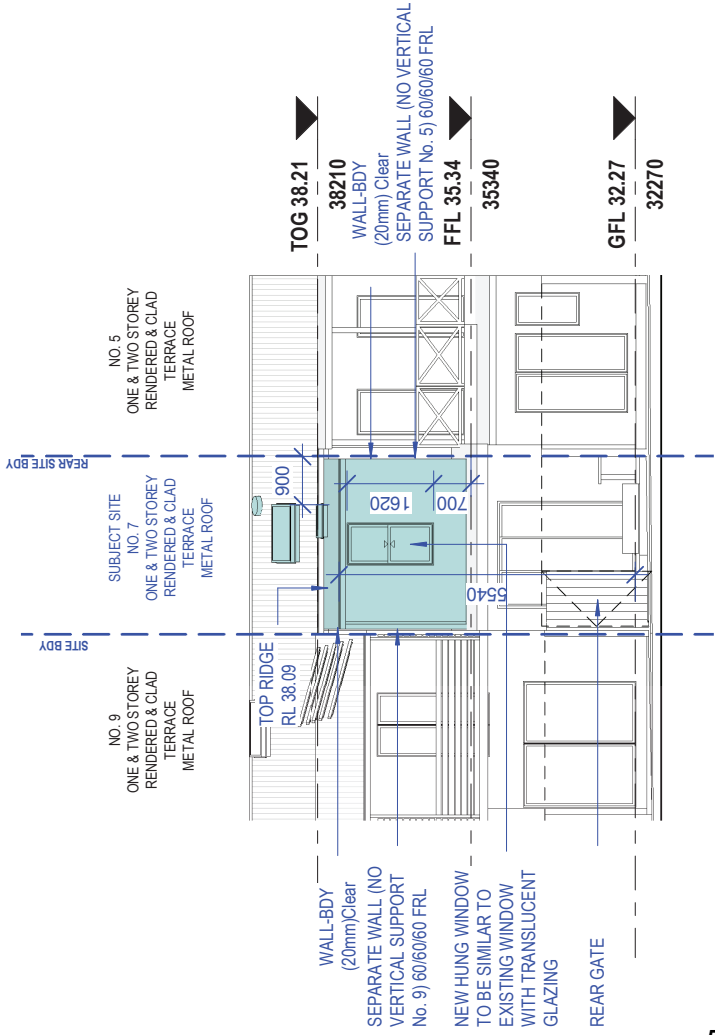

East (Rear) Elevation

1 : 100

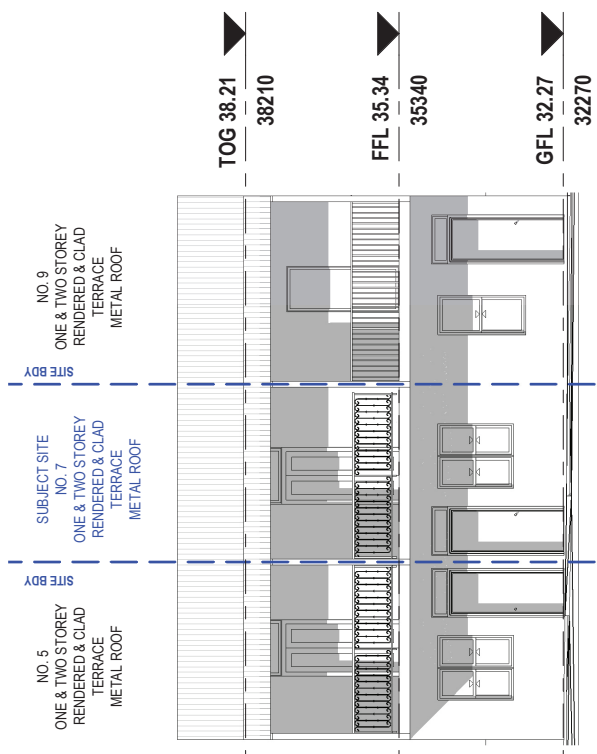

West (Street) Elevation

1 : 100 NO CHANGE

■ DENOTES PROPOSED AREA OF NEW WORKS

NOTE:
 ALL CONSTRUCTION TO BE IN COMPLIANCE WITH REQUIREMENTS OF BASIX ASSESSMENT, THE BUILDING CODE OF AUSTRALIA, RELEVANT AUSTRALIAN STANDARDS, AND LOCAL PLANNING CODES & MANUFACTURERS SPECIFICATIONS
 ARCHITECTURAL DRAWINGS TO BE READ IN CONJUNCTION WITH STRUCTURAL DRAWINGS & BASIX ASSESSMENT

BASIX NOTE:
 GENERAL NOTE:
 REFER TO BASIX CERTIFICATE FOR PROJECT REQUIREMENTS, FOR INSULATION REQUIREMENTS, REFER BASIX CERTIFICATE.
 FOR DETAILS OF FIXTURE AND FITTINGS REQUIREMENTS, REFER BASIX CERTIFICATE
 FOR DETAILS OF WINDOWS AND SHADING, REFER BASIX CERTIFICATE.

"REFER TO GENERAL NOTES SHEET A000"

Special Terrace House
 www.specialterracehouse.com.au
 Martyn Calleja
 5 Lihon street, Lihon Cove NSW 2066
 0414350065

Cad Draft P/L
 ABN 27 083 288 153
 SUITE 1, 505 BALMAIN ROAD,
 LILYFIELD, NSW
 P.O.BOX 446 GLADESVILLE 2111
 info@cadraffnsw.com.au MOBILE: 0410 699919


No.	Description	Date
A	DA SUBMISSION	07-12-23
B	DA SUBMISSION	18-01-24
C	COUNCIL REVIEW	12-04-24
D	COUNCIL REVIEW	06-05-24

DEVELOPMENT APPLICATION:
 No. 7 RENNIE STREET
 REDFERN
 LOT 14 D.P. 32301
 CLIENT: C/- SPECIAL TERRACE HOUSE

Proposed Elevations

Project number: 23-171
 Date: 05-11-23
 Drawn by: KP
 Checked by: JD
 Scale: 1 : 100

A107

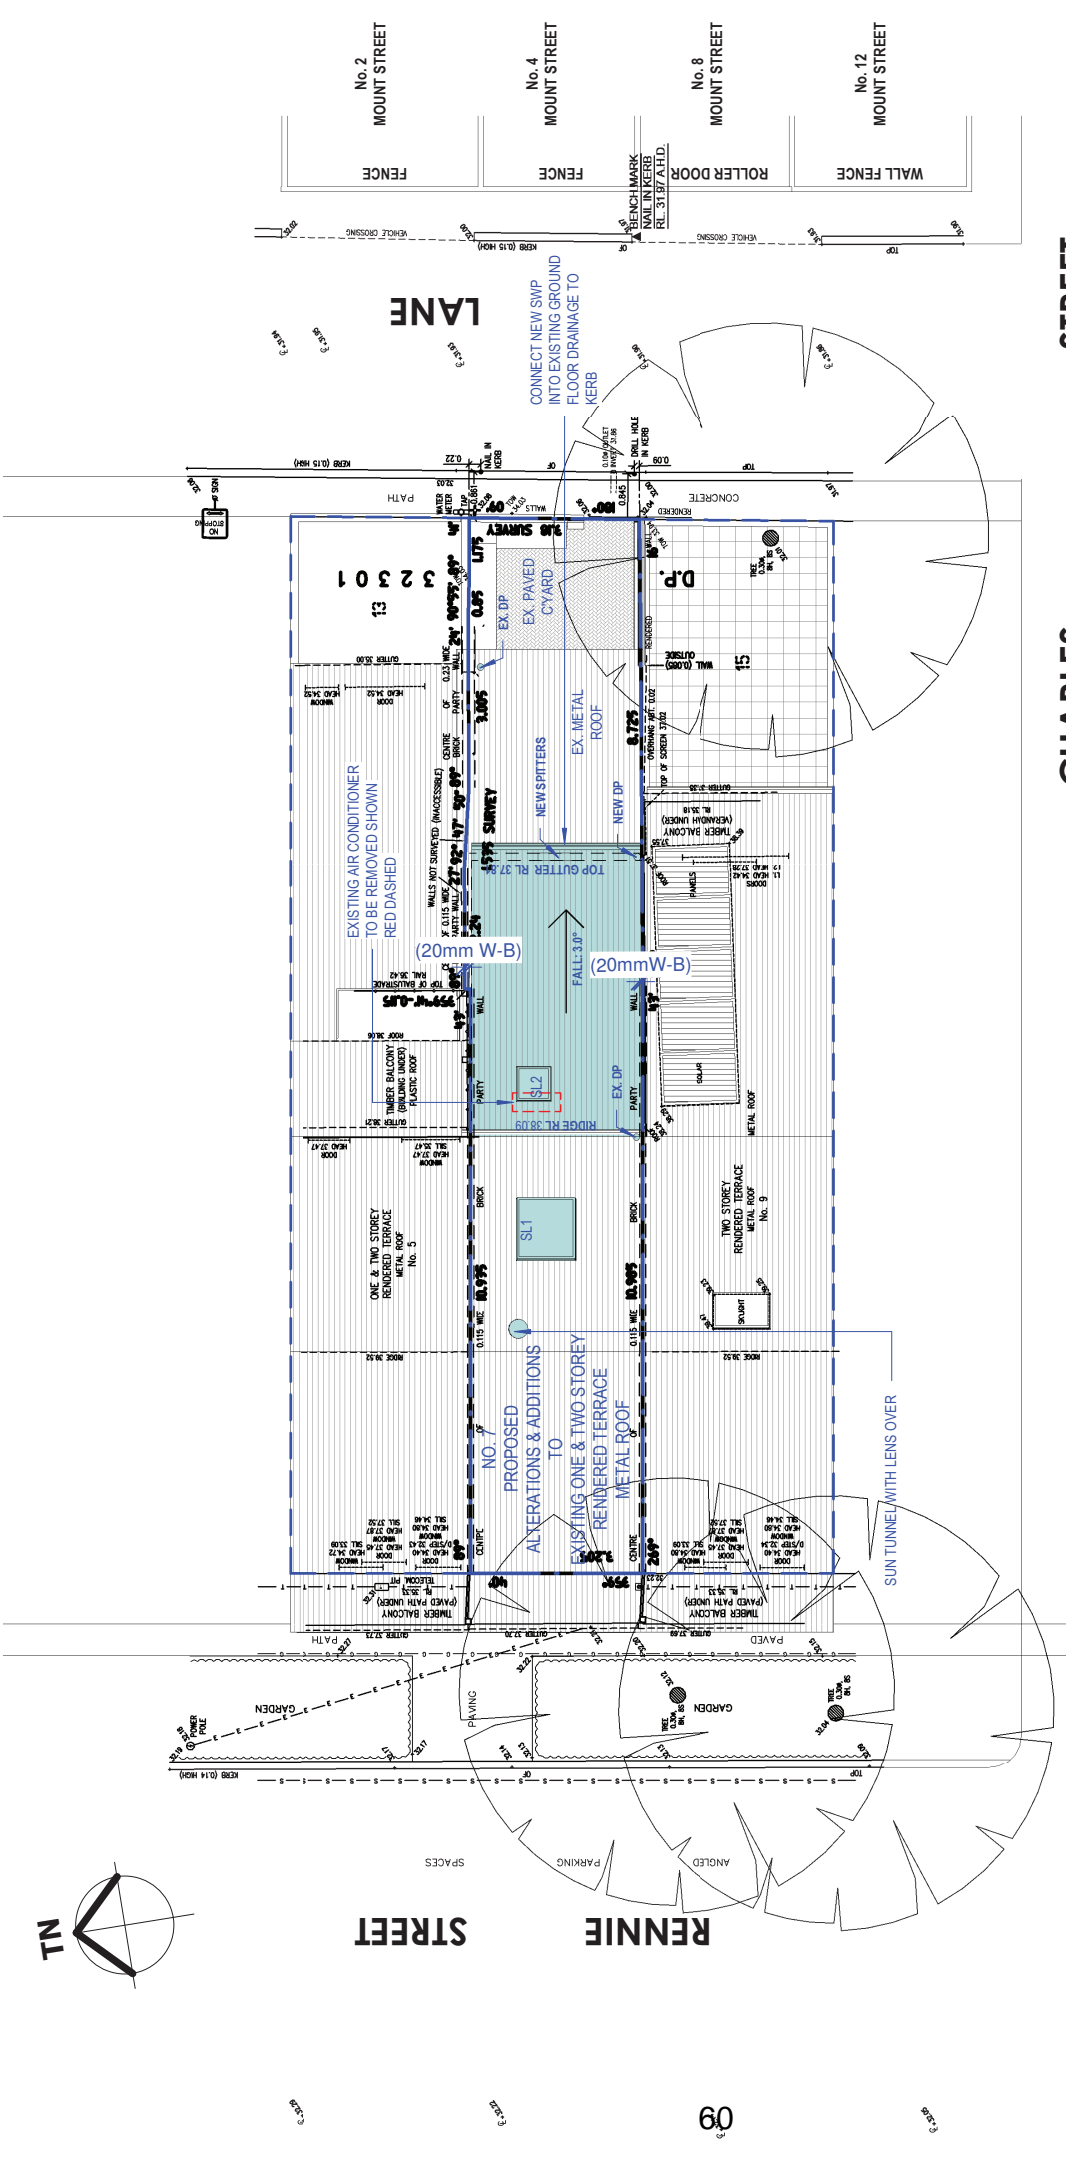

Roof Plan

CHARLES STREET

Roof Plan

1 : 100


Roof Plan	
Project number	23-171
Date	05-11-23
Drawn by	AB
Checked by	JD
Scale	1 : 100

DEVELOPMENT APPLICATION:
 No. 7 RENNIE STREET
 REDFERN
 LOT 14 D.P. 32301
 CLIENT: C/- SPECIAL TERRACE HOUSE

No.	Description	Date
A	DA SUBMISSION	07-12-23
B	DA SUBMISSION	18-01-24
C	COUNCIL REVIEW	12-04-24
D	COUNCIL REVIEW	06-05-24

Cad Draft P/L
 ABN 27 083 288 153
 SUITE 1, 505 BALMAIN ROAD,
 LILYFIELD, NSW
 P.O.BOX 446 GLADESVILLE 2111
 info@cadrafftw.com.au MOBILE: 0410 699919

Special Terrace House
 www.specialterracehouse.com.au
 Martyn Calleja
 5 Linton Street, Lane Cove NSW 2066
 0414350065

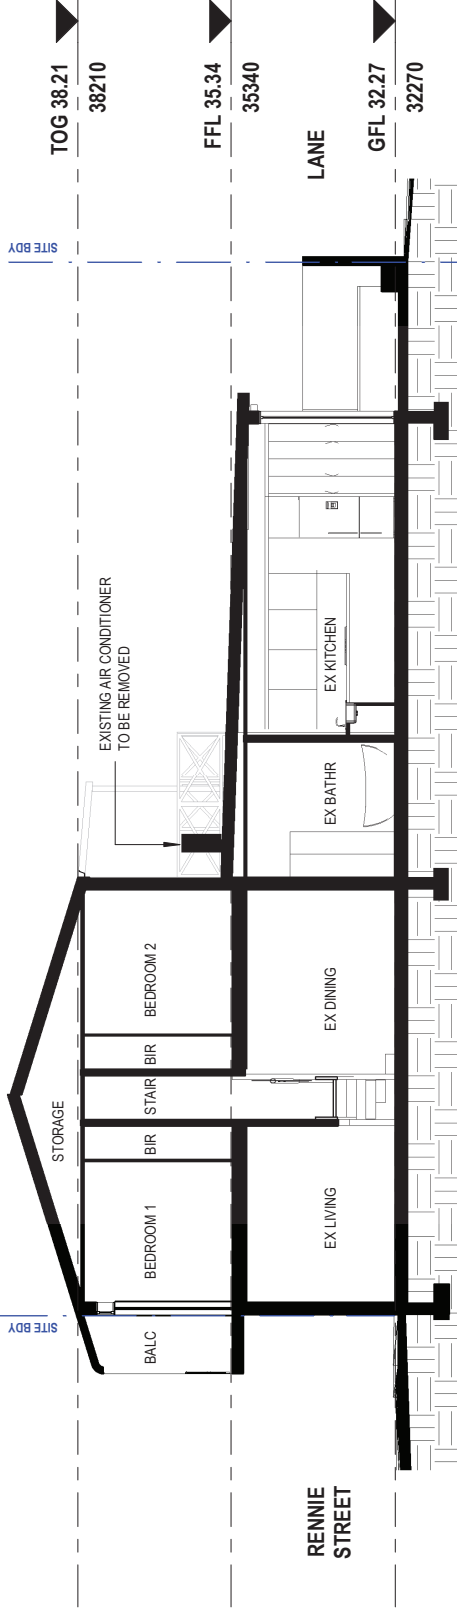


Existing Section

1 : 100

LEGEND:

- DENOTES EXISTING WALLS TO BE DEMOLISHED
- DENOTES EXISTING WALLS TO BE MAINTAINED
- DENOTES PROPOSED NEW WALLS
- DENOTES PROPOSED AREA OF NEW WORKS

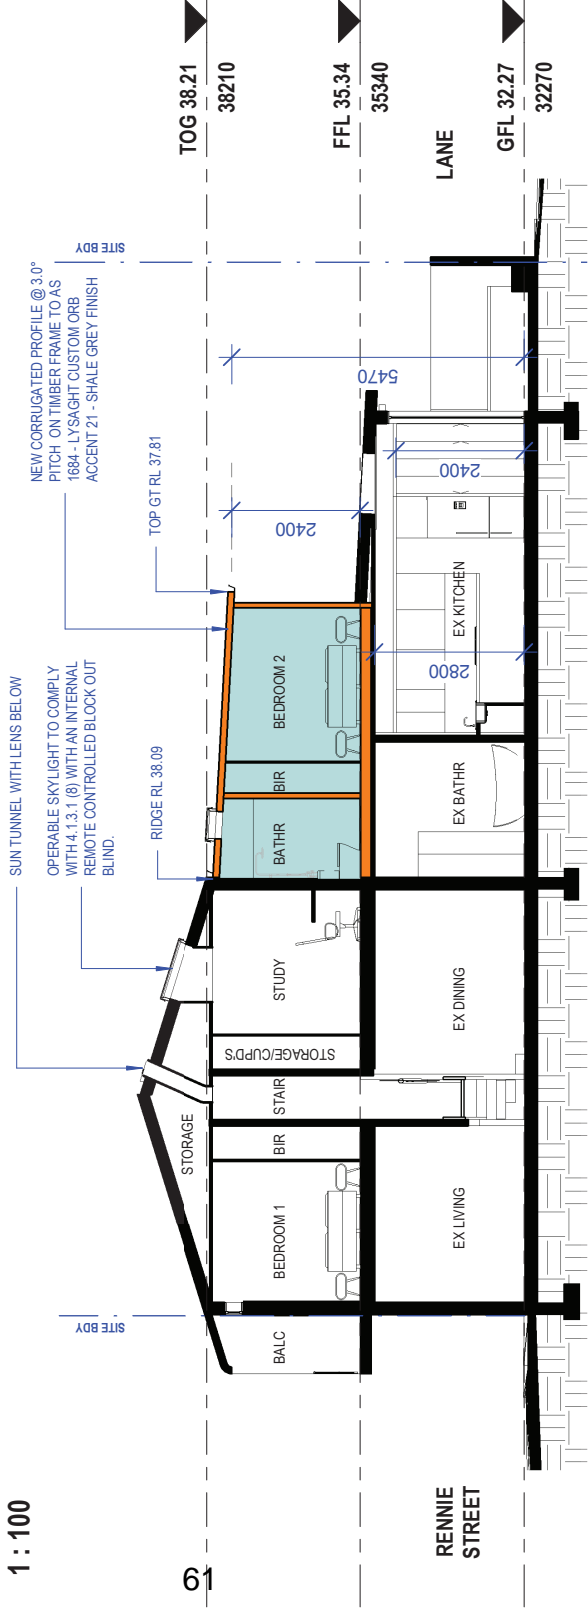

Proposed Section

1 : 100

NOTE:
 ALL CONSTRUCTION TO BE IN COMPLIANCE WITH REQUIREMENTS OF BASIX ASSESSMENT, THE BUILDING CODE OF AUSTRALIA, RELEVANT AUSTRALIAN STANDARDS, AND LOCAL PLANNING CODES & MANUFACTURERS SPECIFICATIONS

ARCHITECTURAL DRAWINGS TO BE READ IN CONJUNCTION WITH STRUCTURAL DRAWINGS & BASIX ASSESSMENT

BASIX NOTE:

GENERAL NOTE:

REFER TO BASIX CERTIFICATE FOR PROJECT REQUIREMENTS.
 FOR INSULATION REQUIREMENTS, REFER BASIX CERTIFICATE.
 FOR DETAILS OF FIXTURE AND FITTINGS REQUIREMENTS, REFER BASIX CERTIFICATE.
 FOR DETAILS OF WINDOWS AND SHADING, REFER BASIX CERTIFICATE.

"REFER TO GENERAL NOTES SHEET A000"

Special Terrace House
 www.specialterracehouse.com.au
 Martyn Calleja
 5 Lihon street, Lorne Cove NSW 2066
 0414350065

Cad Draft P/L
 ABN 27 083 288 153
 SUITE 1, 505 BALMAIN ROAD,
 LILYFIELD, NSW
 P.O.BOX 446 GLADESVILLE 2111
 info@cadraffnsw.com.au MOBILE: 0410 699919

DEVELOPMENT APPLICATION:
 No. 7 RENNIE STREET
 REDFERN
 LOT 14 D.P. 32301
 CLIENT: C/- SPECIAL TERRACE HOUSE


No.	Description	Date
A	DA SUBMISSION	07-12-23
B	DA SUBMISSION	18-01-24
C	COUNCIL REVIEW	12-04-24
D	COUNCIL REVIEW	06-05-24

Existing & Proposed Section

Project number: 23-171
 Date: 05-11-23
 Drawn by: KP
 Checked by: JD

A109

Scale: 1 : 100

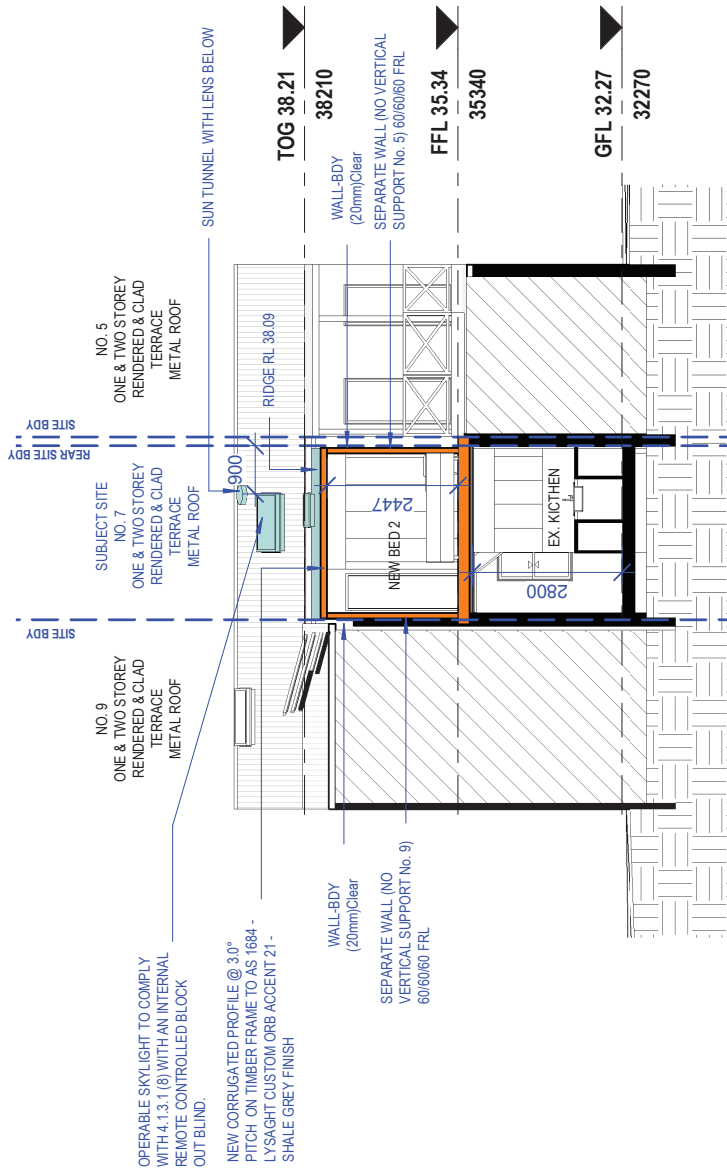

LEGEND:

	DENOTES EXISTING WALLS TO BE DEMOLISHED
	DENOTES EXISTING WALLS TO BE MAINTAINED
	DENOTES PROPOSED NEW WALLS
	DENOTES PROPOSED AREA OF NEW WORKS

Proposed Section 2

1 : 100

NOTE:

ALL CONSTRUCTION TO BE IN COMPLIANCE WITH REQUIREMENTS OF BASIX ASSESSMENT, THE BUILDING CODE OF AUSTRALIA, RELEVANT AUSTRALIAN STANDARDS, AND LOCAL PLANNING CODES & MANUFACTURERS SPECIFICATIONS

ARCHITECTURAL DRAWINGS TO BE READ IN CONJUNCTION WITH STRUCTURAL DRAWINGS & BASIX ASSESSMENT

BASIX NOTE:

GENERAL NOTE:
REFER TO BASIX CERTIFICATE FOR PROJECT REQUIREMENTS.
FOR INSULATION REQUIREMENTS, REFER BASIX CERTIFICATE.
FOR DETAILS OF FIXTURE AND FITTINGS REQUIREMENTS, REFER BASIX CERTIFICATE.
FOR DETAILS OF WINDOWS AND SHADING, REFER BASIX CERTIFICATE.
"REFER TO GENERAL NOTES SHEET A000"

Special Terrace House
www.specialterracehouse.com.au
Martyn Calleja
5 Lihon street, Lane Cove NSW 2066
0414350065

Cad Draft P/L
ABN 27 083 288 453
SUITE 1, 505 BALMAIN ROAD,
LILYFIELD, NSW
P.O.BOX 446 GLADESVILLE 2111
info@cadraffrtnsw.com.au MOBILE: 0410 699919


No.	Description	Date
A	DA SUBMISSION	07-12-23
B	DA SUBMISSION	18-01-24
C	COUNCIL REVIEW	12-04-24
D	COUNCIL REVIEW	06-05-24

DEVELOPMENT APPLICATION:
No. 7 RENNIE STREET
REDFERN
LOT 14 D.P. 32301
CLIENT: C/- SPECIAL TERRACE HOUSE

Proposed Section 2


Project number: 23-171
Date: 05-11-23
Drawn by: AB
Checked by: JD
Scale: 1 : 100

A110

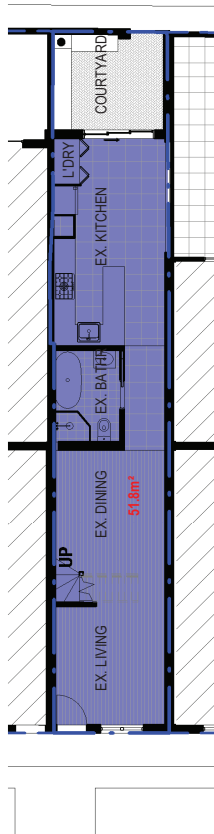


Existing GFL FSR

1 : 150

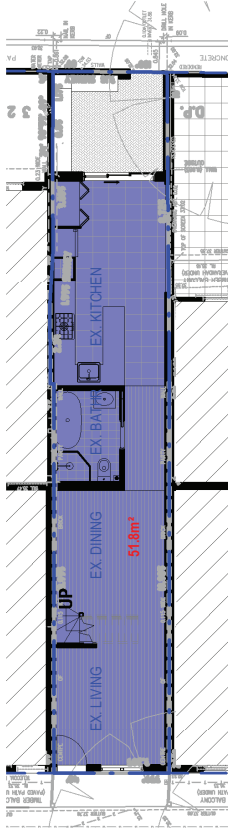


Proposed GFL FSR

1 : 150

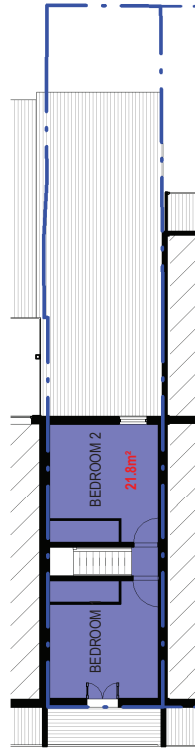

Existing FFL FSR

1 : 150

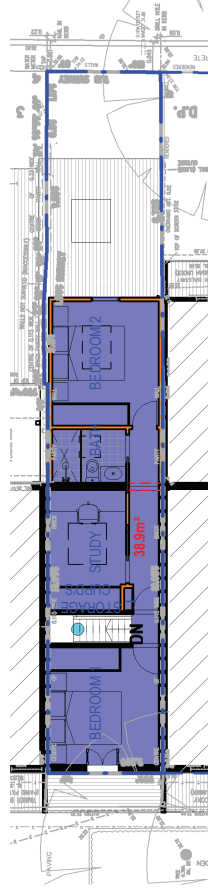

Proposed FFL FSR

1 : 150

SITE FSR CALCULATIONS:	
SITE AREA:	63.5m ²
EXISTING FSR:	
GROUND FLOOR AREA:	51.8m ²
FIRST FLOOR AREA:	21.8m ²
TOTAL:	73.6m²
	FSR: 1.16 : 1
PROPOSED FSR:	
GROUND FLOOR AREA:	51.8m ²
FIRST FLOOR AREA:	38.9m ²
TOTAL:	90.7m²
	FSR: 1.43 : 1


No.	Description	Date
A	DA SUBMISSION	07-12-23
B	DA SUBMISSION	18-01-24
C	COUNCIL REVIEW	12-04-24
D	COUNCIL REVIEW	06-05-24

DEVELOPMENT APPLICATION:
No. 7 RENNIE STREET
REDFERN
LOT 14 D.P. 32301
CLIENT: C/- SPECIAL TERRACE HOUSE

Site Areas Calculations	
Project number	23-171
Date	05-11-23
Drawn by	KP
Checked by	JD
Scale	1 : 150

Cad Draft P/L
 ABN 27 083 288 153
 SUITE 1, 505 BALMAIN ROAD,
 LILYFIELD, NSW
 P.O.BOX 446 GLADESVILLE 2111
 info@cadraffnsw.com.au MOBILE: 0410 699919

Special Terrace House
 www.specialterracehouse.com.au
 Martyn Calleja
 5 Lihon street, Lane Cove NSW 2066
0414350065

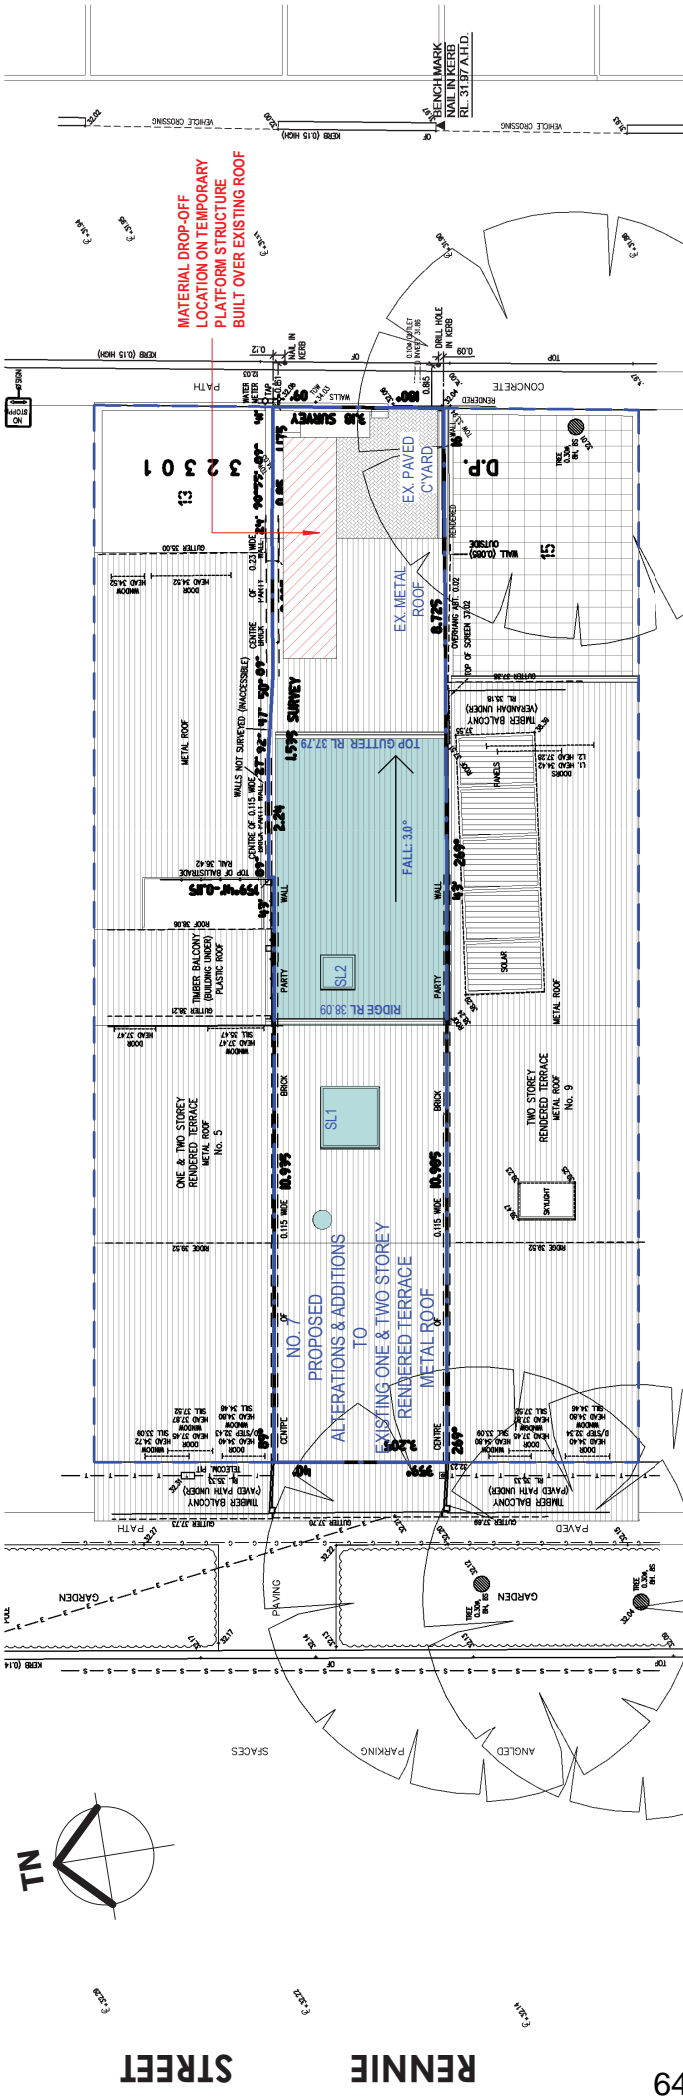

NOTES: SITE / WASTE MANAGEMENT

1. ALL EROSION AND SEDIMENT CONTROL MEASURES TO BE INSPECTED AND MAINTAINED DAILY BY SITE MANAGER
2. MINIMISE DISTURBED AREAS
3. ALL STOCKPILES TO BE CLEAR FROM DRAINS, GUTTERS AND FOOTPATHS
4. DRAINAGE IS TO BE CONNECTED TO STORMWATER SYSTEM AS SOON AS POSSIBLE
5. ROADS AND FOOTPATHS TO BE SWEEP DAILY
6. NO MATERIAL TO BE STORED ON FOOTPATH
7. IF YOU DO NOT COMPLY YOU MAY BE LIABLE TO A FINE

Waste Management Plan

1 : 100



www.specialterracehouse.com.au
 Martyn Calleja
 5 Linton Street, Lane Cove NSW 2066

0414350065

Cad Draft P/L

ABN 27 083 288 453
 SUITE 11, 505 BALMAIN ROAD,
 LILYFIELD, NSW
 P.O.BOX 446 GLADESVILLE 2111
 info@cadraffrtnsw.com.au MOBILE: 0410 699919


 


No.	Description	Date
A	DA SUBMISSION	07-12-23
B	DA SUBMISSION	18-01-24
C	COUNCIL REVIEW	12-04-24
D	COUNCIL REVIEW	06-05-24


DEVELOPMENT APPLICATION:
 No. 7 RENNIE STREET
 REDFERN
 LOT 14 D.P. 32301
 CLIENT: C/- SPECIAL TERRACE HOUSE

Waste Management Plan	
Project number	23-171
Date	05-11-23
Drawn by	KP
Checked by	JD
Scale	1 : 100

A112

MATERIALS & FINISHES

 <p>1. DULUX LOW SHEEN ACRYLIC - COLORBOND SHALE GREY</p>	 <p>SURFMIST®</p> <p>2. HUNG WINDOW - SURFMIST.</p>
 <p>3. CORRUGATED PROFILE - CUSTOM ORB ACCENT 21 - SHALE GREY FINISH</p>	 <p>4. FASCIA BOARD - SHALE GREY. "COLORBOND"</p>

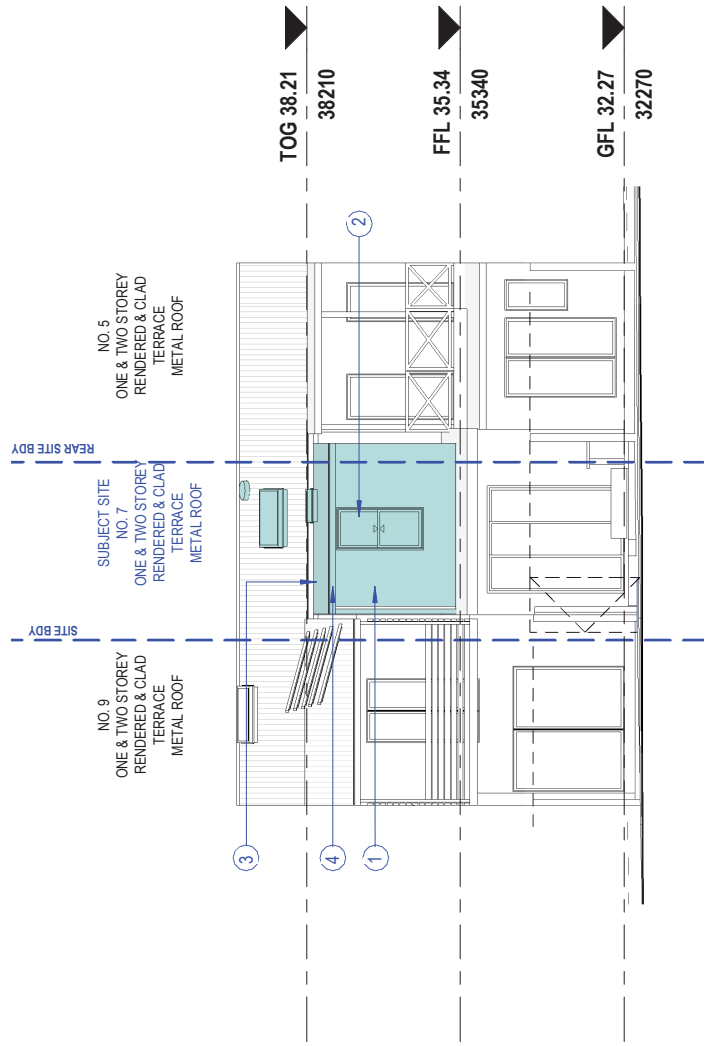

East (Rear) Elevation - Materials

1 : 100

Special Terrace House
 www.specialterracehouse.com.au
 Martyn Calleja
 5 Lihon street, Lane Cove NSW 2066
0414350065


Cad Draft P/L
 ABN 27 083 288 153
 SUITE 1, 505 BALMAIN ROAD,
 LILYFIELD, NSW
 P.O.BOX 446 GLADESVILLE 2111
 info@cadraffnsw.com.au MOBILE: 0410 699919

No.	Description	Date
A	DA SUBMISSION	07-12-23
B	DA SUBMISSION	18-01-24
C	COUNCIL REVIEW	12-04-24
D	COUNCIL REVIEW	06-05-24

DEVELOPMENT APPLICATION:
 No. 7 RENNIE STREET
 REDFERN
 LOT 14 D.P. 32301
 CLIENT: C/- SPECIAL TERRACE HOUSE

Materials & Finishes

Project number	23-171
Date	05-11-23
Drawn by	AB
Checked by	JD
Scale	1 : 100

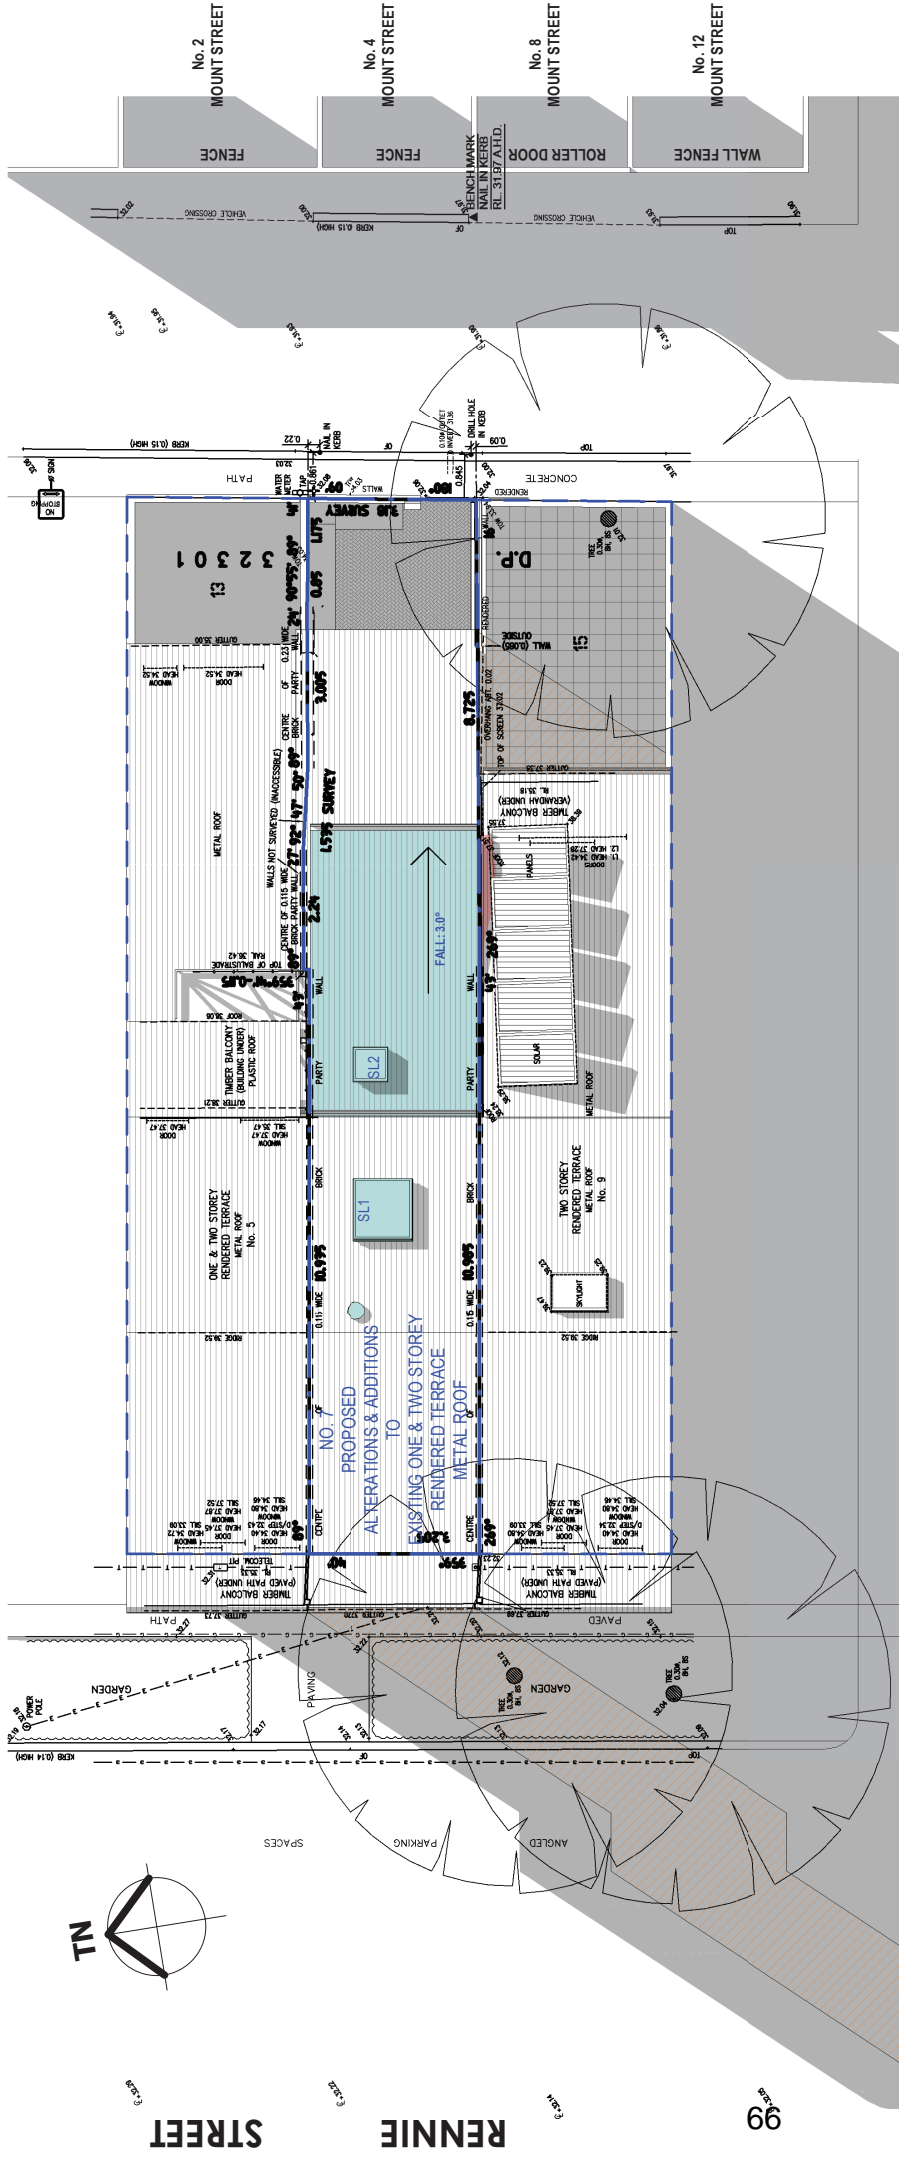

LEGEND:

- DENOTES OUTLINE OF EXISTING STRUCTURES TO BE DEMOLISHED
- DENOTES AREA OF EXISTING & SURROUNDING BUILDING SHADOW
- DENOTES AREA OF EXISTING SHADOW OF No. 7 RENNIE ST
- DENOTES AREA OF PROPOSED ADDITIONS & ALTERATIONS
- DENOTES AREA OF PROPOSED ADDITIONAL BUILDING SHADOW

CHARLES STREET

NOTE:
SHADOWS SHOWN HAVE BEEN COMPILED FROM INFORMATION FROM DETAIL & LEVEL SURVEY BY BEE & LETHBRIDGE SURVEYORS REF NO. 23034 DATED 03/11/2023

Shadowing June 21st 9.00am
1 : 100

Special Terrace House
www.specialterracehouse.com.au
Martyn Calleja
5 Ligon street, Lane Cove NSW 2066
0414350065


Cad Draft P/L
ABN 27 083 288 153
SUITE 1, 505 BALMAIN ROAD,
LILYFIELD, NSW
P.O.BOX 446 GLADESVILLE 2111
info@cadraffnsw.com.au MOBILE: 0410 699919

No.	Description	Date
A	DA SUBMISSION	07-12-23
B	DA SUBMISSION	18-01-24
C	COUNCIL REVIEW	12-04-24
D	COUNCIL REVIEW	06-05-24

DEVELOPMENT APPLICATION:
No. 7 RENNIE STREET
REDFERN
LOT 14 D.P. 32301
CLIENT: C/- SPECIAL TERRACE HOUSE

Shadowing June 21st 9.00am

Project number: 23-171
Date: 05-11-23
Drawn by: KP
Checked by: JD
Scale: 1 : 100

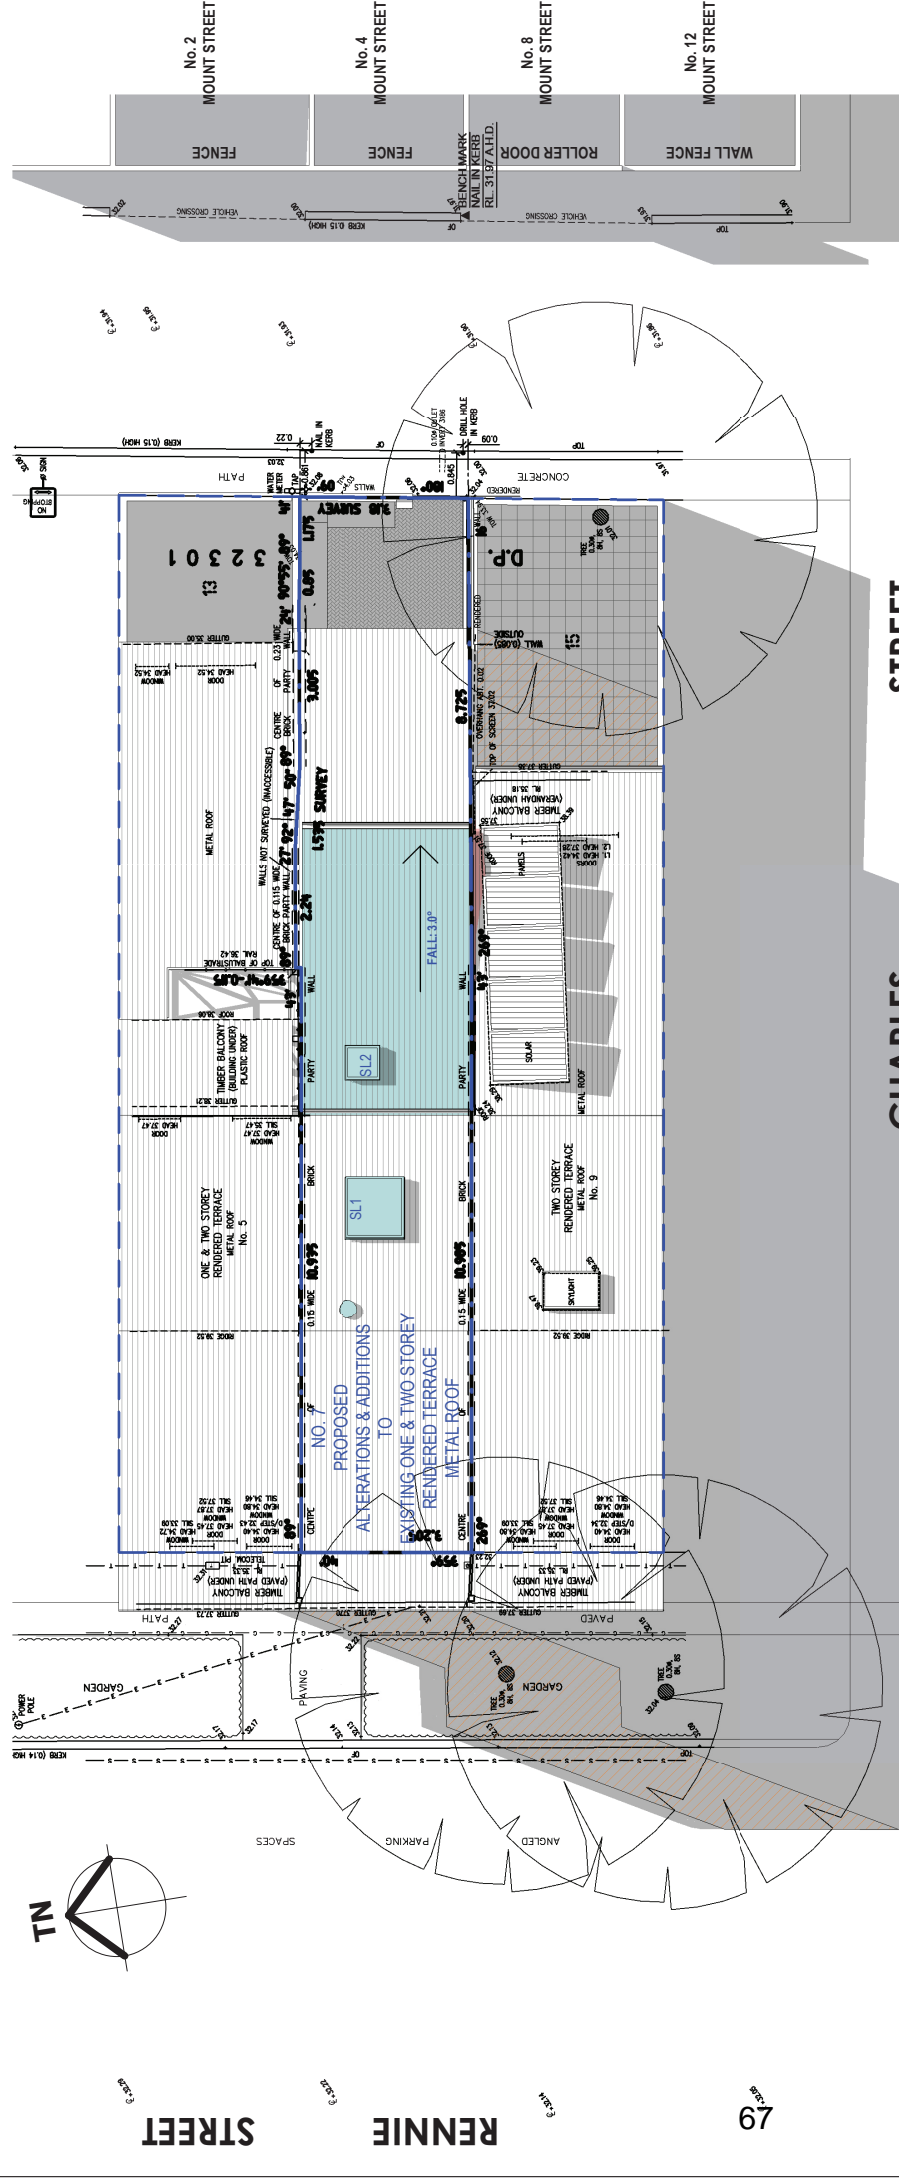

LEGEND:

- DENOTES OUTLINE OF EXISTING STRUCTURES TO BE DEMOLISHED
- DENOTES AREA OF EXISTING & SURROUNDING BUILDING SHADOW
- DENOTES AREA OF EXISTING SHADOW OF No. 7 RENNIE ST
- DENOTES AREA OF PROPOSED ADDITIONS & ALTERATIONS
- DENOTES AREA OF PROPOSED ADDITIONAL BUILDING SHADOW

NOTE:
 SHADOWS SHOWN HAVE BEEN COMPILED FROM INFORMATION FROM DETAIL & LEVEL SURVEY BY BEE & LETHBRIDGE SURVEYORS REF NO. 23034 DATED 03/11/2023

Shadowing June 21st 10.00am

1 : 100

CHARLES STREET

RENNIE STREET

79

Special Terrace House
 www.specialterracehouse.com.au
 Martyn Calleja
 5 Lison street, Lane Cove NSW 2066
 0414350065


Cad Draft P/L
 ABN 27 083 288 153
 SUITE 1, 505 BALMAIN ROAD,
 LILYFIELD, NSW
 P.O.BOX 446 GLADESVILLE 2111
 info@cadraffrtnsw.com.au MOBILE: 0410 699919

No.	Description	Date
A	DA SUBMISSION	07-12-23
B	DA SUBMISSION	18-01-24
C	COUNCIL REVIEW	12-04-24
D	COUNCIL REVIEW	06-05-24

DEVELOPMENT APPLICATION:
 No. 7 RENNIE STREET
 REDFERN
 LOT 14 D.P. 32301
 CLIENT: C/- SPECIAL TERRACE HOUSE

Shadowing June 21st 10.00am

Project number: 23-171
 Date: 05-11-23
 Drawn by: KP
 Checked by: JD
 Scale: 1 : 100

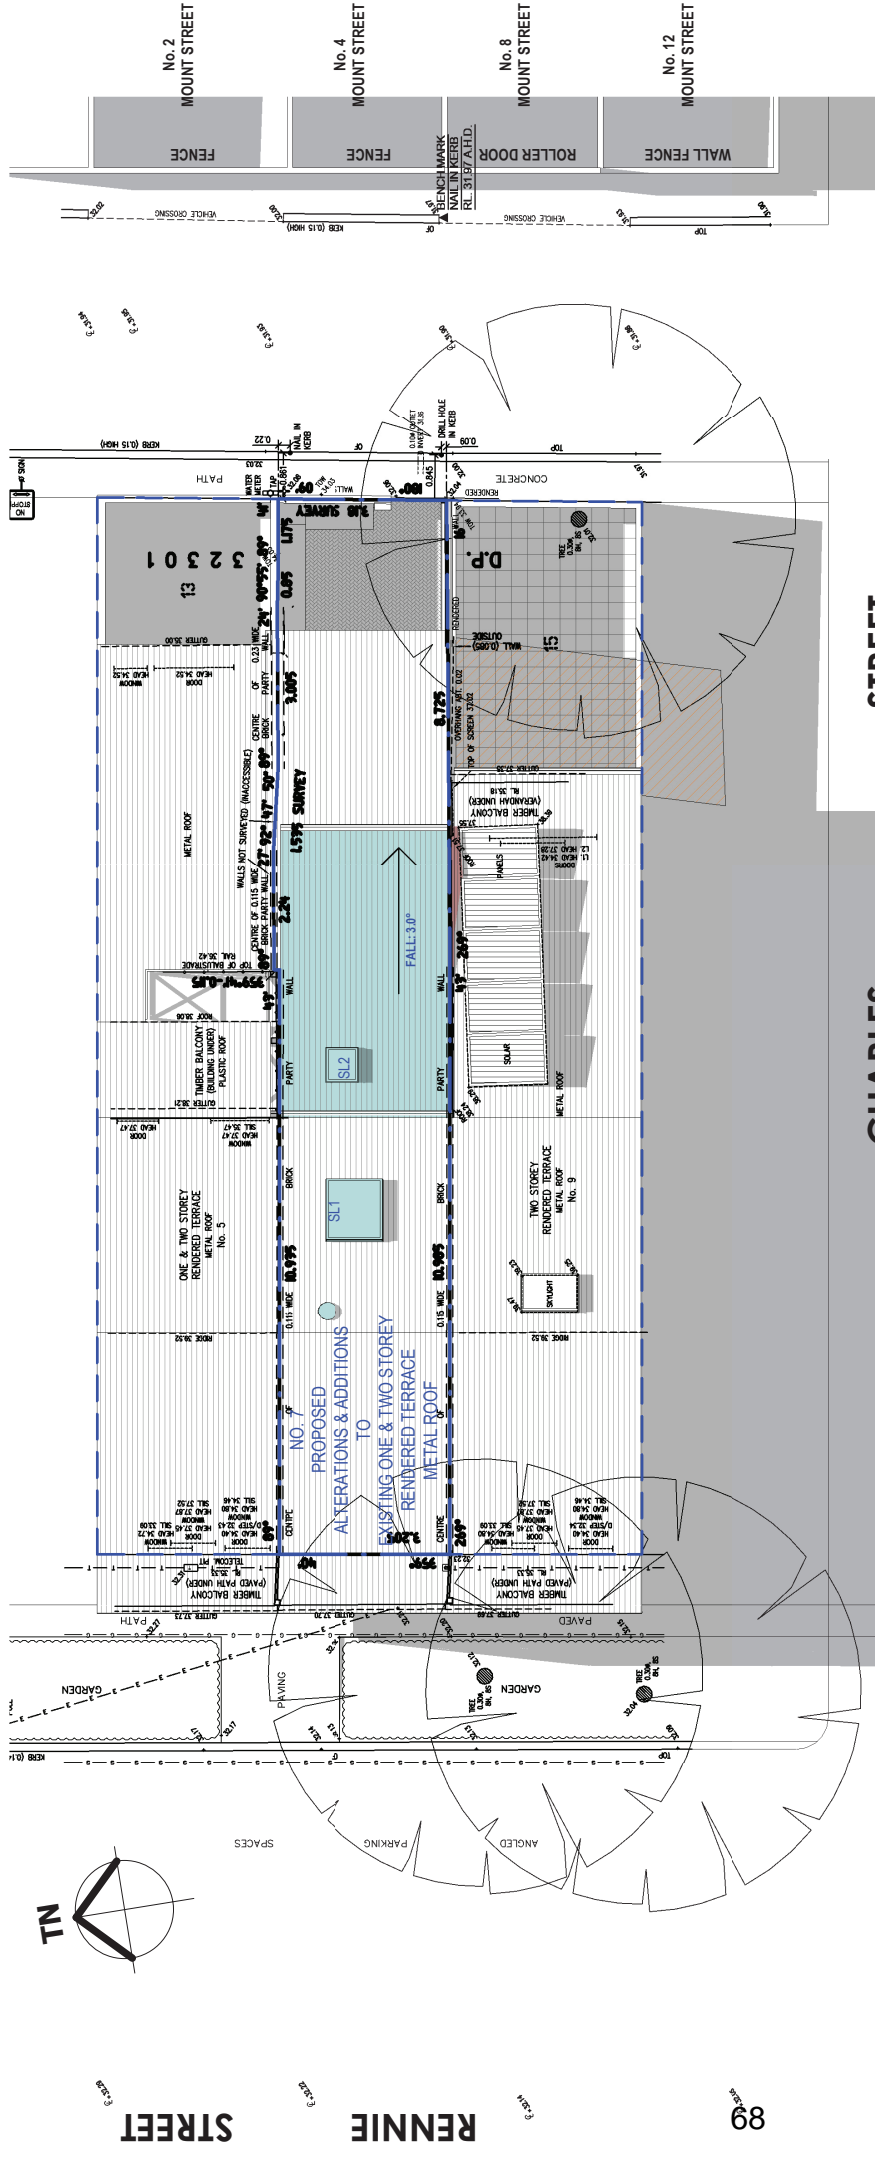

LEGEND:

- DENOTES OUTLINE OF EXISTING STRUCTURES TO BE DEMOLISHED
- DENOTES AREA OF EXISTING & SURROUNDING BUILDING SHADOW
- DENOTES AREA OF EXISTING SHADOW OF No. 7 RENNIE ST
- DENOTES AREA OF PROPOSED ADDITIONS & ALTERATIONS
- DENOTES AREA OF PROPOSED ADDITIONAL BUILDING SHADOW

NOTE:
 SHADOWS SHOWN HAVE BEEN COMPILED FROM INFORMATION FROM DETAIL & LEVEL SURVEY BY BEE & LETHBRIDGE SURVEYORS REF NO. 23034 DATED 03/11/2023

CHARLES STREET

Shadowing June 21st 11.00am

1 : 100

Special Terrace House
 www.specialterracehouse.com.au
 Martyn Calleja
 5 Union street, Lane Cove NSW 2066
 0414350065

Cad Draft P/L
 ABN 27 083 288 153
 SUITE 1, 505 BALMAIN ROAD,
 LILYFIELD, NSW
 P.O.BOX 446 GLADESVILLE 2111
 info@cadraffnsw.com.au MOBILE: 0410 699919


No.	Description	Date
A	DA SUBMISSION	07-12-23
B	DA SUBMISSION	18-01-24
C	COUNCIL REVIEW	12-04-24
D	COUNCIL REVIEW	06-05-24

DEVELOPMENT APPLICATION:
 No. 7 RENNIE STREET
 REDFERN
 LOT 14 D.P. 32301
 CLIENT: C/- SPECIAL TERRACE HOUSE

Shadowing June 21st 11.00am

Project number: 23-171
 Date: 05-11-23
 Drawn by: KP
 Checked by: JD
 Scale: 1 : 100

B102

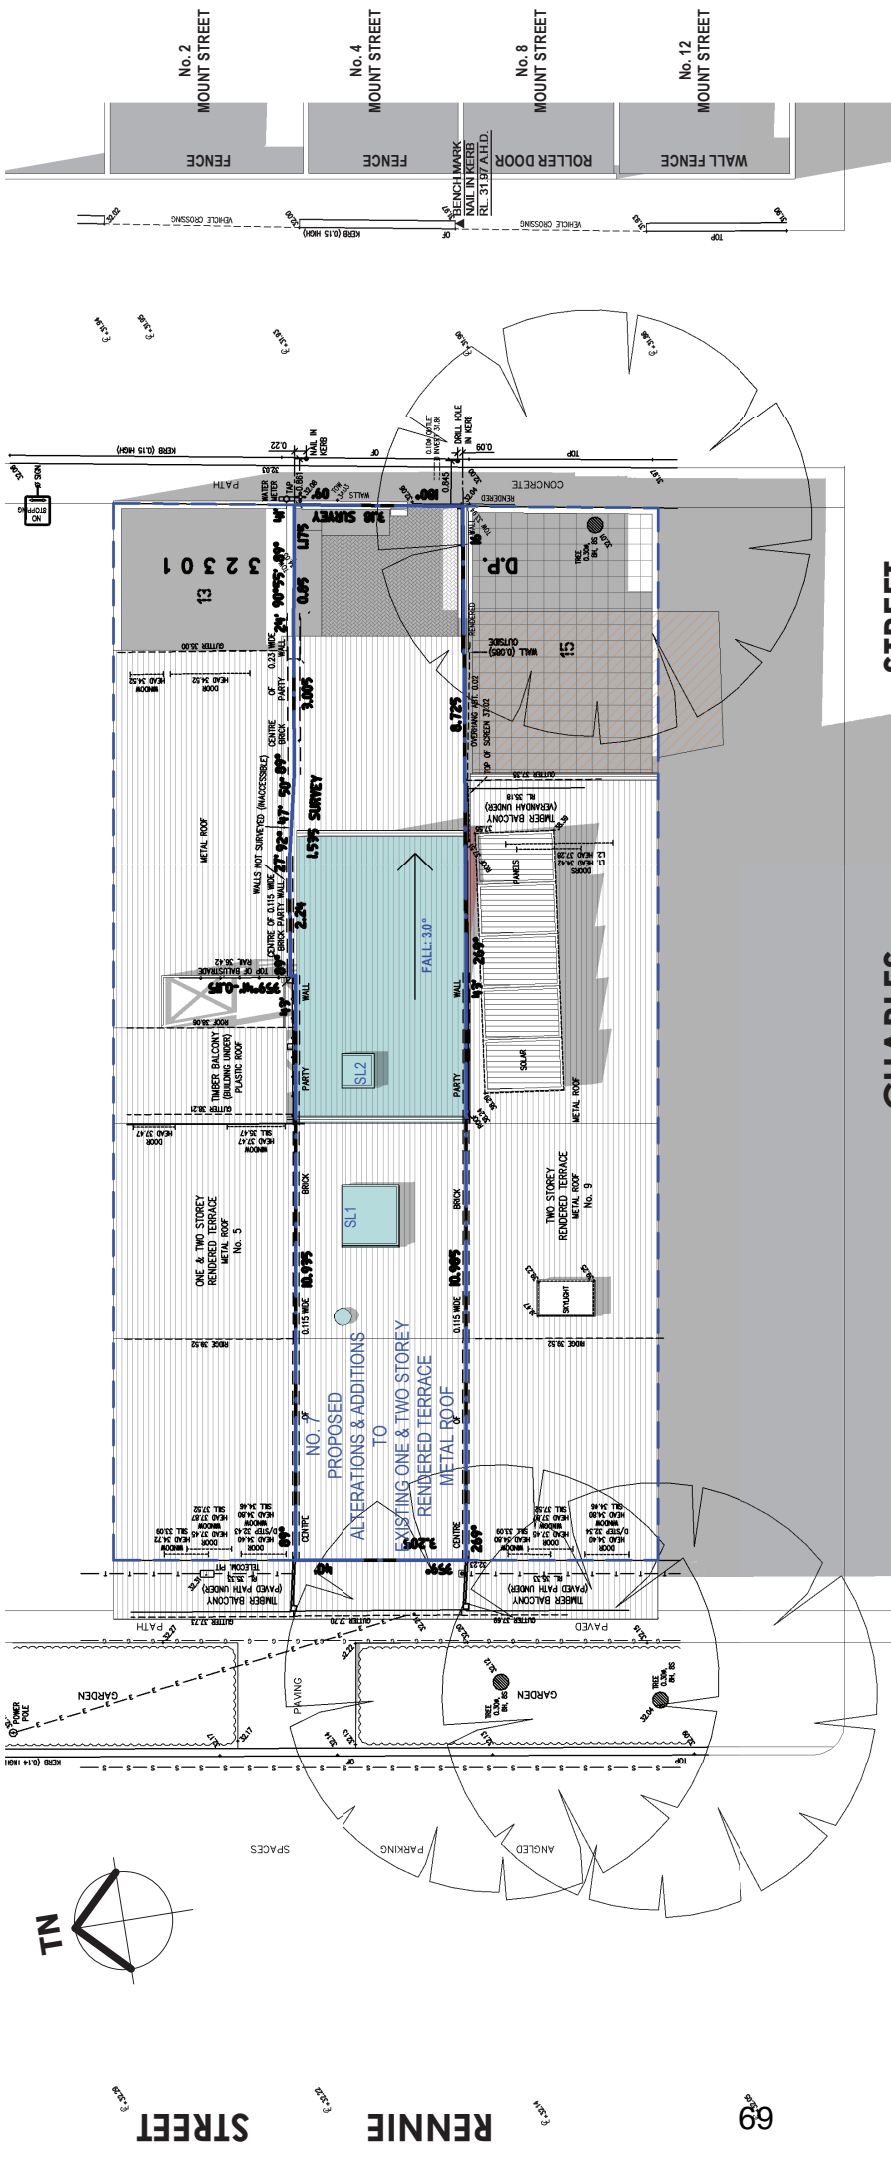

LEGEND:

- DENOTES OUTLINE OF EXISTING STRUCTURES TO BE DEMOLISHED
- DENOTES AREA OF EXISTING & SURROUNDING BUILDING SHADOW
- DENOTES AREA OF EXISTING SHADOW OF No. 7 RENNIE ST
- DENOTES AREA OF PROPOSED ADDITIONS & ALTERATIONS
- DENOTES AREA OF PROPOSED ADDITIONAL BUILDING SHADOW

NOTE:
 SHADOWS SHOWN HAVE BEEN COMPILED FROM INFORMATION FROM DETAIL & LEVEL SURVEY BY BEE & LETHBRIDGE SURVEYORS REF NO. 23034 DATED 03/11/2023

CHARLES STREET

STREET

RENNIE STREET

69

Shadowing June 21st 12.00pm

1 : 100




Cad Draft P/L
 ABN 27 083 288 153
 SUITE 1, 505 BALMAIN ROAD,
 LILYFIELD, NSW
 P.O.BOX 446 GLADESVILLE 2111
 info@cadraffnsw.com.au MOBILE: 0410 699919

No.	Description	Date
A	DA SUBMISSION	07-12-23
B	DA SUBMISSION	18-01-24
C	COUNCIL REVIEW	12-04-24
D	COUNCIL REVIEW	06-05-24

DEVELOPMENT APPLICATION:
 No. 7 RENNIE STREET
 REDFERN
 LOT 14 D.P. 32301
 CLIENT: C/- SPECIAL TERRACE HOUSE

Shadowing June 21st 12.00pm

Project number	23-171
Date	05-11-23
Drawn by	KP
Checked by	JD
Scale	1 : 100

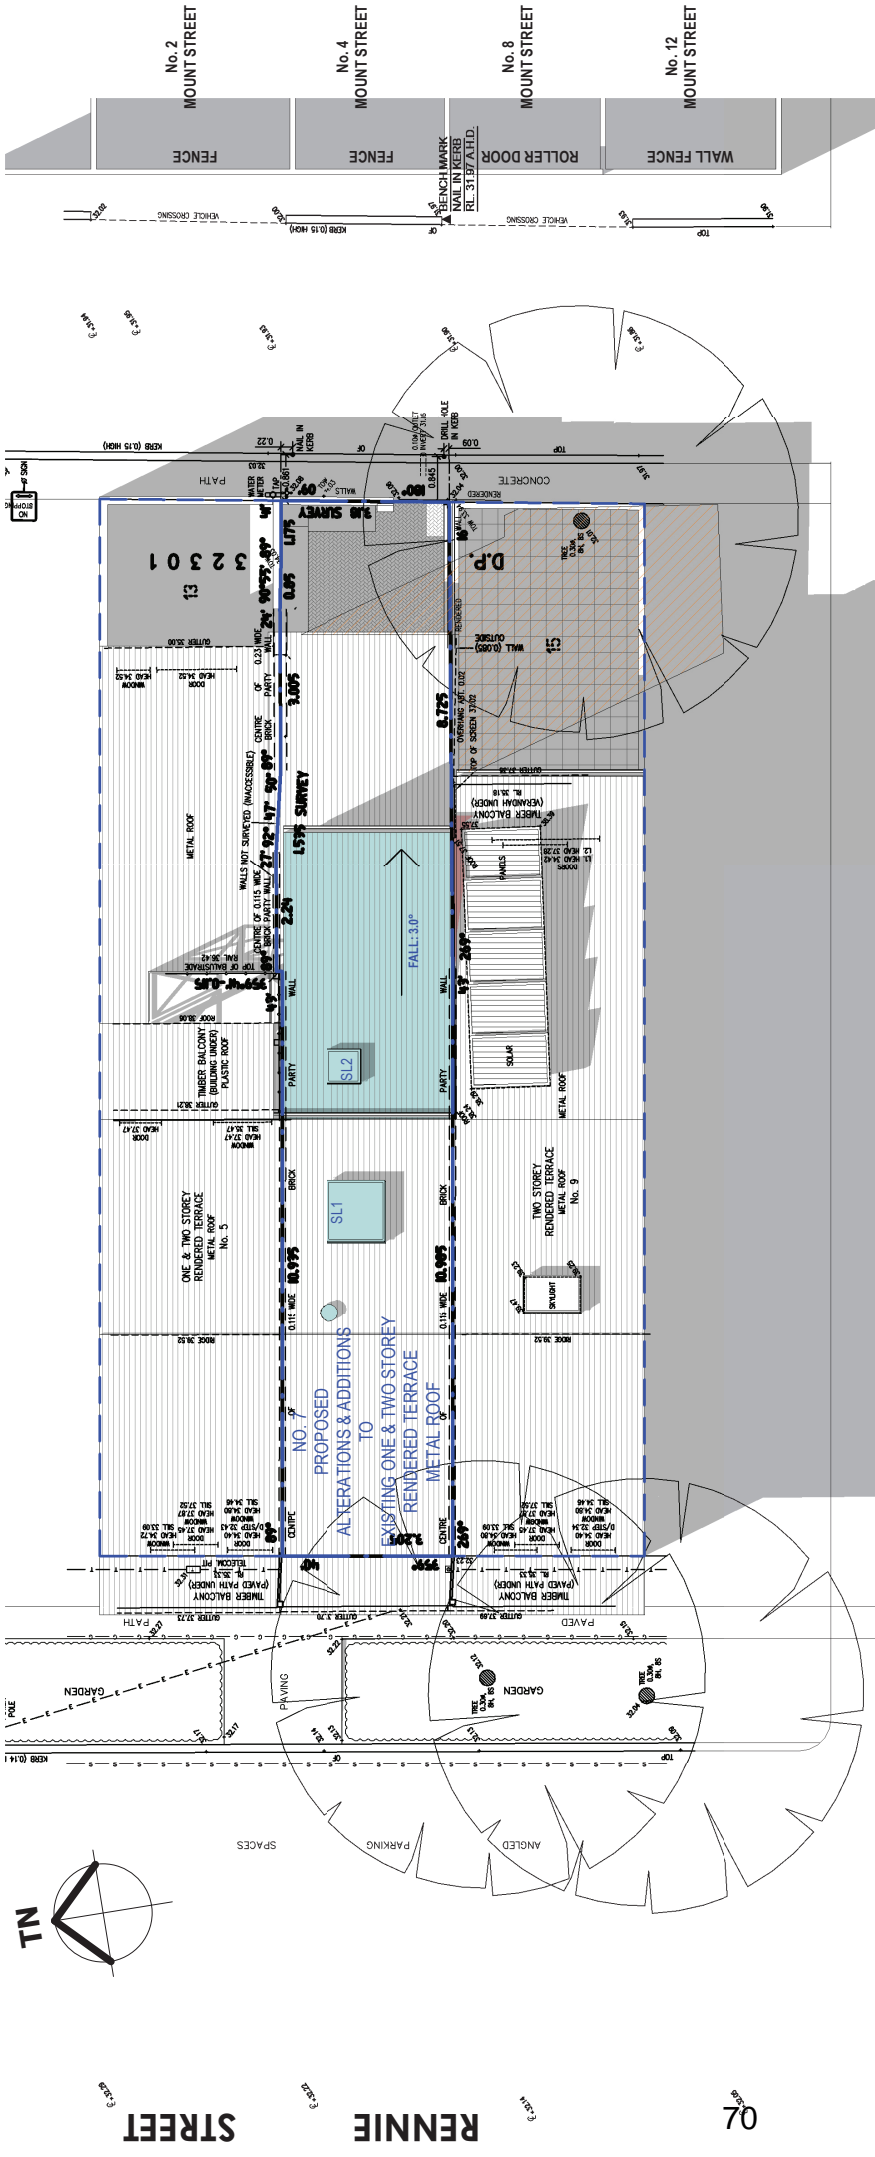

CHARLES STREET

MOUNT STREET

LEGEND:

- DENOTES OUTLINE OF EXISTING STRUCTURES TO BE DEMOLISHED
- DENOTES AREA OF EXISTING & SURROUNDING BUILDING SHADOW
- DENOTES AREA OF EXISTING SHADOW OF No. 7 RENNIE ST
- DENOTES AREA OF PROPOSED ADDITIONS & ALTERATIONS
- DENOTES AREA OF PROPOSED ADDITIONAL BUILDING SHADOW

NOTE:
 SHADOWS SHOWN HAVE BEEN COMPILED FROM INFORMATION FROM DETAIL & LEVEL SURVEY BY BEE & LETHBRIDGE SURVEYORS REF NO. 23034 DATED 03/11/2023

Shadowing June 21st 1.00pm
 1 : 100

Special Terrace House
 www.specialterracehouse.com.au
 Martyn Calleja
 5 Union street, Lane Cove NSW 2066
 0414350065

Cad Draft P/L
 ABN 27 083 288 153
 SUITE 1, 505 BALMAIN ROAD,
 LILYFIELD, NSW
 P.O.BOX 446 GLADESVILLE 2111
 info@cadraffnsw.com.au MOBILE: 0410 699919


No.	Description	Date
A	DA SUBMISSION	07-12-23
B	DA SUBMISSION	18-01-24
C	COUNCIL REVIEW	12-04-24
D	COUNCIL REVIEW	06-05-24

DEVELOPMENT APPLICATION:
 No. 7 RENNIE STREET
 REDFERN
 LOT 14 D.P. 32301
 CLIENT: C/- SPECIAL TERRACE HOUSE

Shadowing June 21st 1.00pm

Project number: 23-171
 Date: 05-11-23
 Drawn by: KP
 Checked by: JD
 Scale: 1 : 100

B104

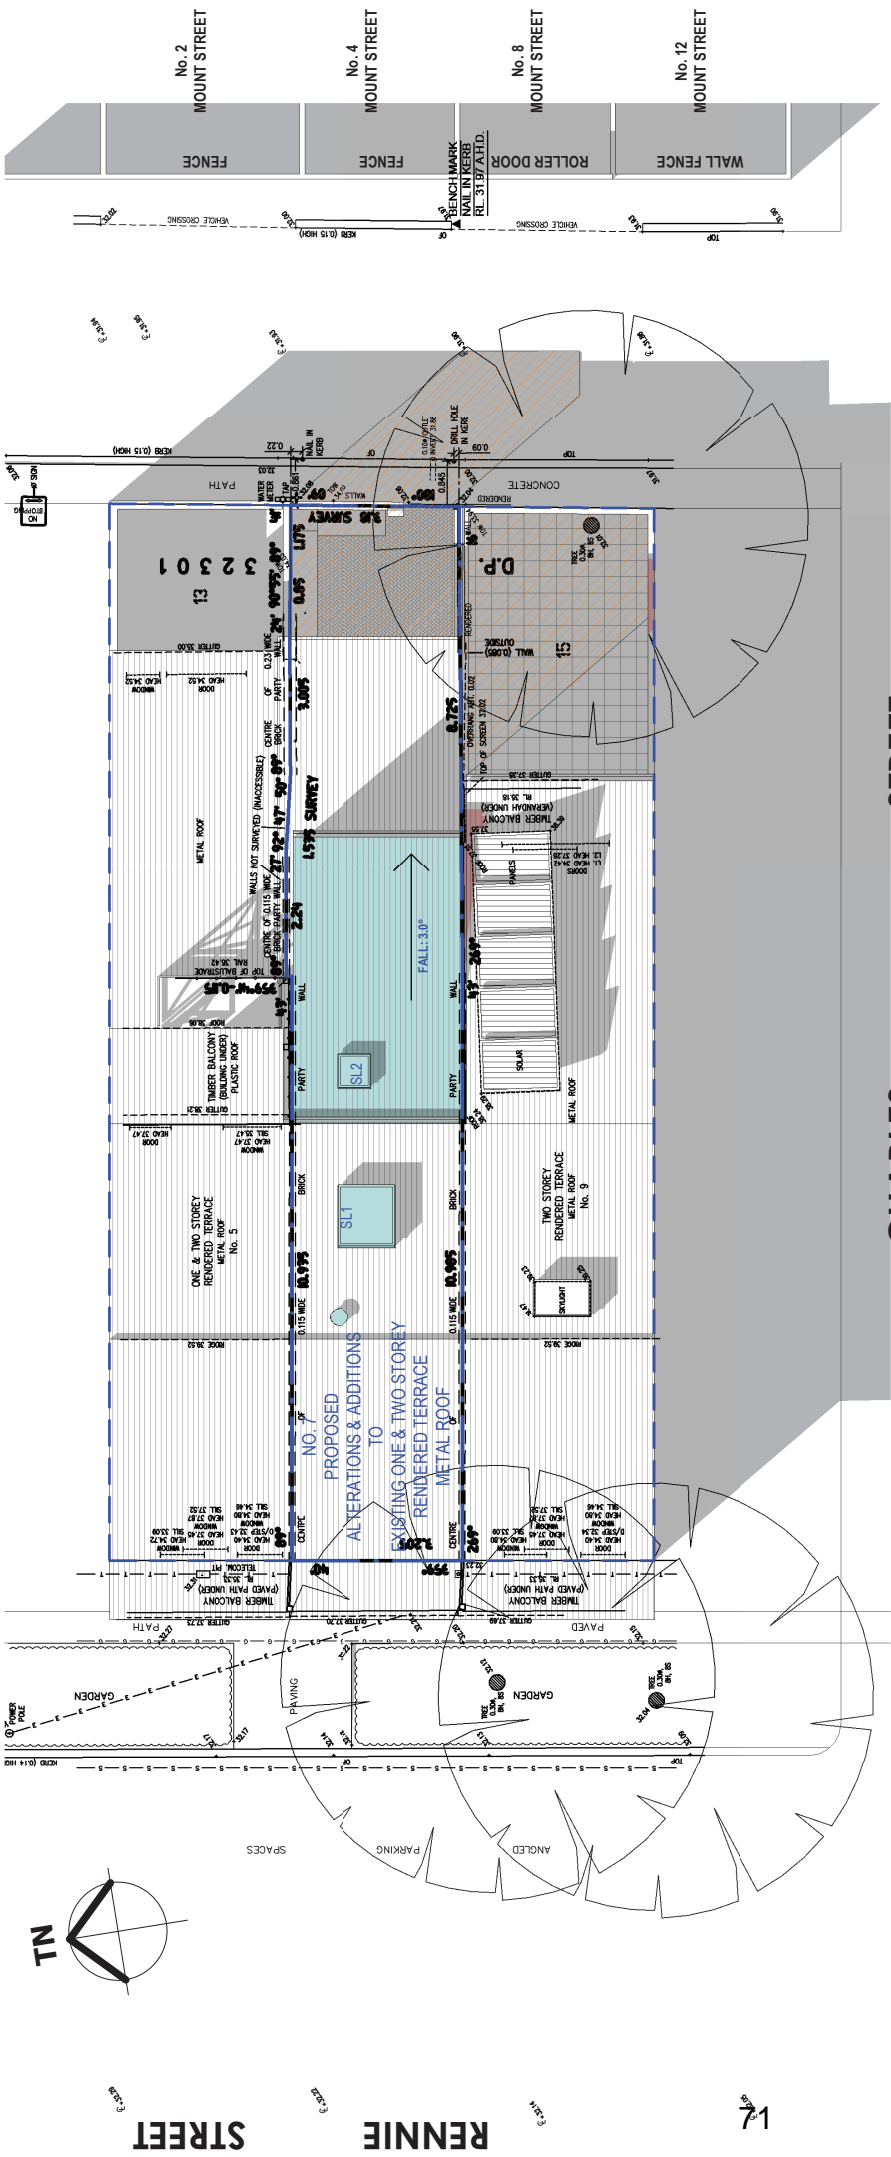

LEGEND:

- DENOTES OUTLINE OF EXISTING STRUCTURES TO BE DEMOLISHED
- DENOTES AREA OF EXISTING & SURROUNDING BUILDING SHADOW
- DENOTES AREA OF EXISTING SHADOW OF No. 7 RENNIE ST
- DENOTES AREA OF PROPOSED ADDITIONS & ALTERATIONS
- DENOTES AREA OF PROPOSED ADDITIONAL BUILDING SHADOW

NOTE:
 SHADOWS SHOWN HAVE BEEN COMPILED FROM INFORMATION FROM DETAIL & LEVEL SURVEY BY BEE & LETHBRIDGE SURVEYORS REF. NO. 23034 DATED 03/11/2023

CHARLES STREET

MOUNT STREET

Shadowing June 21st 2.00pm
 1 : 100

Special Terrace House
 www.specialterracehouse.com.au
 Martyn Calleja
 5 Union street, Lane Cove NSW 2066
 0414350065

Cad Draft P/L
 ABN 27 083 288 153
 SUITE 1, 505 BALMAIN ROAD,
 LILYFIELD, NSW
 P.O.BOX 446 GLADESVILLE 2111
 info@cadraffnsw.com.au MOBILE: 0410 699919


No.	Description	Date
A	DA SUBMISSION	07-12-23
B	DA SUBMISSION	18-01-24
C	COUNCIL REVIEW	12-04-24
D	COUNCIL REVIEW	06-05-24

DEVELOPMENT APPLICATION:
 No. 7 RENNIE STREET
 REDFERN
 LOT 14 D.P. 32301
 CLIENT: C/- SPECIAL TERRACE HOUSE

Shadowing June 21st 2.00pm

Project number: 23-171
 Date: 05-11-23
 Drawn by: KP
 Checked by: JD
 Scale: 1 : 100

B105

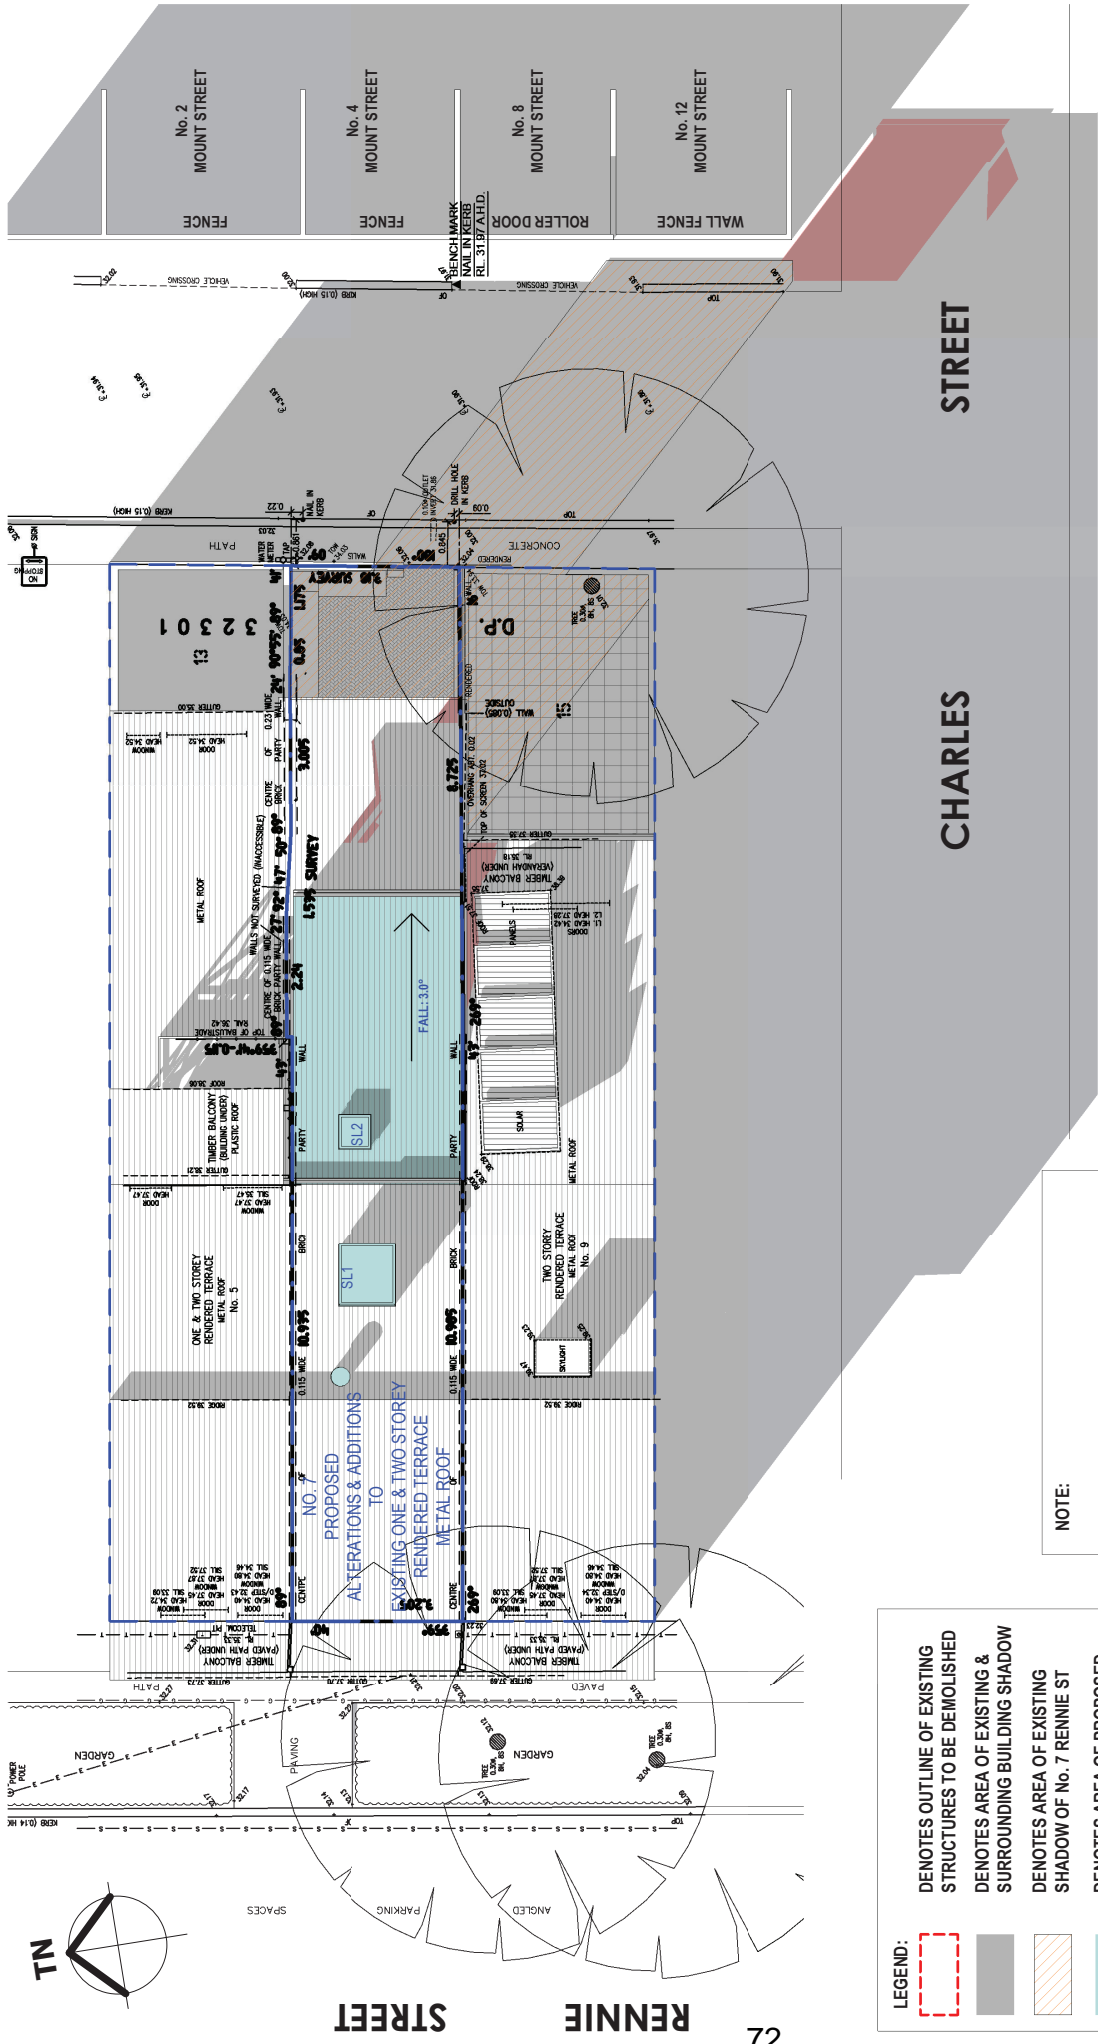

LEGEND:

- DENOTES OUTLINE OF EXISTING STRUCTURES TO BE DEMOLISHED
- DENOTES AREA OF EXISTING & SURROUNDING BUILDING SHADOW
- DENOTES AREA OF EXISTING SHADOW OF No. 7 RENNIE ST
- DENOTES AREA OF PROPOSED ADDITIONS & ALTERATIONS
- DENOTES AREA OF PROPOSED ADDITIONAL BUILDING SHADOW

NOTE:
 SHADOWS SHOWN HAVE BEEN COMPILED FROM INFORMATION FROM DETAIL & LEVEL SURVEY BY BEE & LETHBRIDGE SURVEYORS REF NO. 23034 DATED 03/11/2023

CHARLES STREET

Shadowing June 21st 3.00pm

1 : 100

Special Terrace House
 www.specialterracehouse.com.au
 Martyn Calleja
 5 Lion street, Lane Cove NSW 2066
 0414350065

Cad Draft P/L
 ABN 27 083 288 153
 SUITE 1, 505 BALMAIN ROAD,
 LILYFIELD, NSW
 P.O.BOX 446 GLADESVILLE 2111
 info@cadraffrtnsw.com.au MOBILE: 0410 699919

No.	Description	Date
A	DA SUBMISSION	07-12-23
B	DA SUBMISSION	18-01-24
C	COUNCIL REVIEW	12-04-24
D	COUNCIL REVIEW	06-05-24

DEVELOPMENT APPLICATION:
 No. 7 RENNIE STREET
 REDFERN
 LOT 14 D.P. 32301
 CLIENT: C/- SPECIAL TERRACE HOUSE

Shadowing June 21st 3.00pm

Project number	23-171
Date	05-11-23
Drawn by	KP
Checked by	JD
Scale	1 : 100