


Attachment A3-1

Architectural Drawings

PLANNING PROPOSAL - CONCEPT REFERENCE SCHEME

242-258 YOUNG STREET WATERLOO

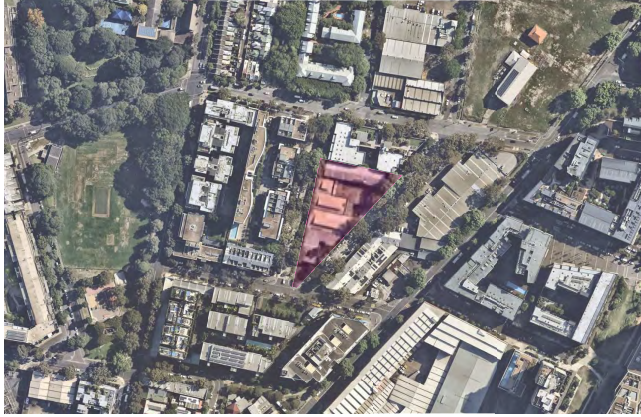

This Concept Reference Scheme Architectural Set as prepared by Plus Architecture is submitted to the Council of the City of Sydney (Council) to support a request for a Planning Proposal relating to land at 242-258 Young Street, Waterloo. The Planning Justification Report prepared by Ethos Urban outlines the proposed amendments to the Sydney Local Environmental Plan (Sydney LEP) 2012.

Sheet Index			
Series	Drawing No.	Drawing Name	Revision
PLA-PP-0000 PRELIMINARIES			
	PLA-PP-0000	COVER SHEET	A
PLA-PP-1000 GENERAL FLOOR PLANS			
	PLA-PP-10B1	GENERAL FLOOR PLAN - BASEMENT 01	A
	PLA-PP-1000	GENERAL FLOOR PLAN - GROUND 00	A
	PLA-PP-1001	GENERAL FLOOR PLAN - LEVEL 01	A
	PLA-PP-1002	GENERAL FLOOR PLAN - LEVEL 02	A
	PLA-PP-1003	GENERAL FLOOR PLAN - LEVEL 03	A
	PLA-PP-1004	GENERAL FLOOR PLAN - LEVEL 04	A
	PLA-PP-1005	GENERAL FLOOR PLAN - LEVEL 05	A
	PLA-PP-1006	GENERAL FLOOR PLAN - LEVEL 06	A
	PLA-PP-1007	GENERAL FLOOR PLAN - ROOF PLAN	A
PLA-PP-2000 ELEVATIONS			
	PLA-PP-2000	ELEVATIONS - SHEET 01	A
	PLA-PP-2001	ELEVATIONS - SHEET 02	A
PLA-PP-2100 SECTIONS			
	PLA-PP-2100	SECTIONS - SHEET 01	A
	PLA-PP-2101	SECTIONS - SHEET 02	A
	PLA-PP-2102	SECTIONS - SHEET 03	A
PLA-PP-2200 SUN EYE VIEWS			
	PLA-PP-2200	SUN EYE VIEWS (WINTER SOLSTICE) - SHEET 01	A
	PLA-PP-2201	SUN EYE VIEWS (WINTER SOLSTICE) - SHEET 02	A
PLA-PP-2300 NEIGHBOURING OUTDOOR AREA SOLAR STUDY (WINTER SOLSTICE)			
	PLA-PP-2300	NEIGHBOURING OUTDOOR AREA SOLAR STUDY (WINTER SOLSTICE) - SHEET 01	A
	PLA-PP-2301	NEIGHBOURING OUTDOOR AREA SOLAR STUDY (WINTER SOLSTICE) - SHEET 02	A
	PLA-PP-2302	NEIGHBOURING OUTDOOR AREA SOLAR STUDY (WINTER SOLSTICE) - SHEET 03	A
	PLA-PP-2303	NEIGHBOURING OUTDOOR AREA SOLAR STUDY (WINTER SOLSTICE) - SHEET 04	A
	PLA-PP-2304	NEIGHBOURING OUTDOOR AREA SOLAR STUDY (WINTER SOLSTICE) - SHEET 05	A
PLA-PP-2400 NEIGHBOURING HUNTER STREET APARTMENTS SOLAR STUDY (WINTER SOLSTICE)			
	PLA-PP-2400	HUNTER ST APARTMENTS SOLAR STUDY (WINTER SOLSTICE) - SHEET 01	A
	PLA-PP-2401	HUNTER ST APARTMENTS SOLAR STUDY (WINTER SOLSTICE) - SHEET 02	A
	PLA-PP-2402	HUNTER ST SUN EYE VIEWS (WINTER SOLSTICE) - SHEET 01	A
	PLA-PP-2403	HUNTER ST SUN EYE VIEWS (WINTER SOLSTICE) - SHEET 02	A
PLA-PP-2500 YOUNG STREET DEVELOPMENTS SOLAR STUDY (WINTER SOLSTICE)			
	PLA-PP-2500	YOUNG ST FUTURE DEVELOPMENTS SUN EYE VIEWS (WINTER SOLSTICE) - SHEET 01	A
	PLA-PP-2501	YOUNG ST FUTURE DEVELOPMENTS SUN EYE VIEWS (WINTER SOLSTICE) - SHEET 02	A
	PLA-PP-2502	YOUNG ST FUTURE DEVELOPMENTS SOLAR AMENITY PLANS - SHEET 01	A
	PLA-PP-2503	YOUNG ST FUTURE DEVELOPMENTS SOLAR AMENITY PLANS - SHEET 02	A
PLA-PP-2600 SHADOW DIAGRAMS (WINTER SOLSTICE)			
	PLA-PP-2600	SHADOW DIAGRAMS (WINTER SOLSTICE) - SHEET 01	A
	PLA-PP-2601	SHADOW DIAGRAMS (WINTER SOLSTICE) - SHEET 02	A
PLA-PP-2700 OPEN SPACE SOLAR STUDY (WINTER SOLSTICE)			
	PLA-PP-2700	OPEN SPACE SOLAR STUDY (WINTER SOLSTICE) - SHEET 01	A
	PLA-PP-2701	OPEN SPACE SOLAR STUDY (WINTER SOLSTICE) - SHEET 02	A

PLA-PP-3000 TREE CANOPIES		
PLA-PP-3000	TREE CANOPIES OVERVIEW	A
PLA-PP-3001	TREE CANOPY NO.2	A
PLA-PP-3002	TREE CANOPY NO.4	A
PLA-PP-3003	TREE CANOPY NO.8 AND 9	A
PLA-PP-3004	TREE CANOPY NO.10	A
PLA-PP-3005	TREE CANOPY NO.14	A
PLA-PP-3006	TREE CANOPY NO.15	A
PLA-PP-3007	TREE CANOPY NO.1	A
PLA-PP-3008	TREE CANOPY NO.5	A
PLA-PP-3009	TREE CANOPY NO.16	A
PLA-PP-3010	TREE CANOPY NO.23	A
PLA-PP-4000 ENVELOPE DRAWINGS		
PLA-PP-4000	ENVELOPE DIAGRAM - POWELL & YOUNG ST	A
PLA-PP-4001	ENVELOPE DIAGRAM - POWELL & HUNTER ST	A
PLA-PP-4002	ENVELOPE DIAGRAM - MCEVOY & HUNTER ST	A
PLA-PP-4003	ENVELOPE DIAGRAM - YOUNG ST	A
PLA-PP-5000 PERSPECTIVES		
PLA-PP-5000	PERSPECTIVES - SHEET 01	A
PLA-PP-5001	PERSPECTIVES - SHEET 02	A
PLA-PP-5002	PERSPECTIVES - SHEET 03	A
PLA-PP-6000 AREA DIAGRAMS		
PLA-PP-6000	AREA DIAGRAMS	A
PLA-PP-7000 DEVELOPMENT SCHEDULE		
PLA-PP-7000	DEVELOPMENT SCHEDULE	A
PLA-PP-7001	DEVELOPMENT OUTCOME	A

PLANNING PROPOSAL


DATE	REVISION	BY	CHK	NO.	DATE	REVISION	BY	CHK	NO.
15/01/2024	PLANNING PROPOSAL	IC	GH	A					

CONSULTANTS		
PLANNING	<input type="checkbox"/> ETHOS URBAN	T 021 9995 6962
TRAFFIC	<input type="checkbox"/> JMT CONSULTING	T 0415 553 177
ARCHITECT	<input type="checkbox"/> ANDERSON	T 0411 842 180
PLANNING	<input type="checkbox"/> WMA WATER	T 051 629 2652
SOCIAL OPERATIONS	<input type="checkbox"/> ANSA	T 02 9411 9028
LANDSCAPE	<input type="checkbox"/> TURF DESIGN STUDIO	T 021 834 9990



plus
architecture
114/116, 120, 122-124, 126-128, 130-132, 994-996, 998-1000

PROJECT 242-258 Young Street Waterloo Sydney NSW	DRAWING TITLE COVER SHEET	SCALE	DATE 15/01/2024	PILOT DATE 17/01/2024
			DRAWN IC	CHECKED GH
			JOB NO. 20621	DRAWING NO. PLA-PP-0000
				REVISION A

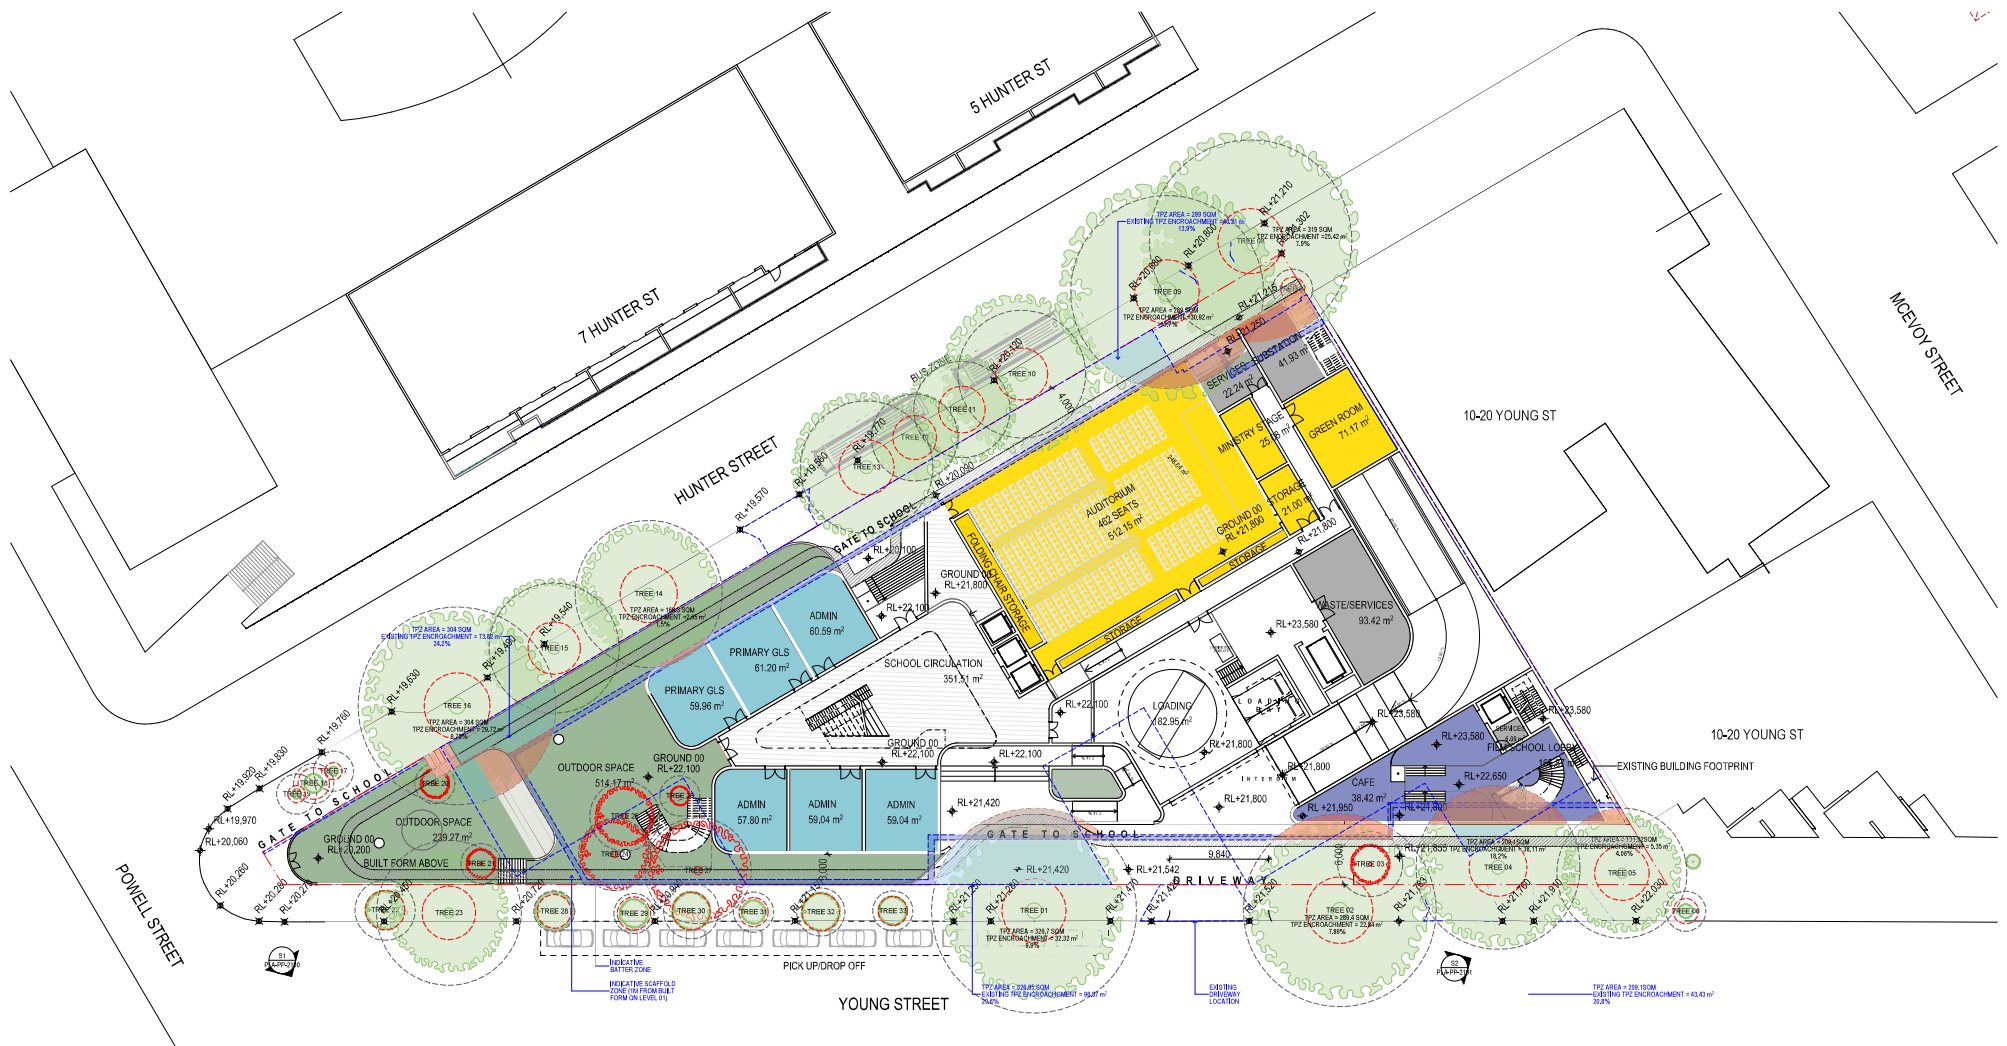


PLANNING PROPOSAL

DATE	REVISION	BY	CHK	NO.
15/01/2024	PLANNING PROPOSAL	IC	GH	A

DATE	REVISION	BY	CHK	NO.

CONSULTANTS	PLANNER	TRAFFIC	ARCHITECT	FLOORING	SCHOOL OPERATIONS	LANDSCAPE	
<input type="checkbox"/>	ETHOS URBAN T 02 9555 9662	<input type="checkbox"/>	JMT CONSULTING T 9415 555 177	<input type="checkbox"/>	ANDERSON T 9411 842 180	<input type="checkbox"/>	WMA WATER T 02 9559 2652
<input type="checkbox"/>	ANSA T 02 9411 9263	<input type="checkbox"/>	TURF DESIGN STUDIO T 02 9334 9990				

PROJECT 242-258 Young Street Waterloo Sydney NSW		DRAWING TITLE GENERAL FLOOR PLAN - GROUND 00		SCALE 1:250 @A1	
DATE 15/01/2024		PLOT DATE 15/01/2024		JOB NO. 20621	
DRAWN GH		CHECKED GH		DRAWING NO. PLA-PP-1000	
JOB NO. 20621		DRAWING NO. PLA-PP-1000		REVISION A	

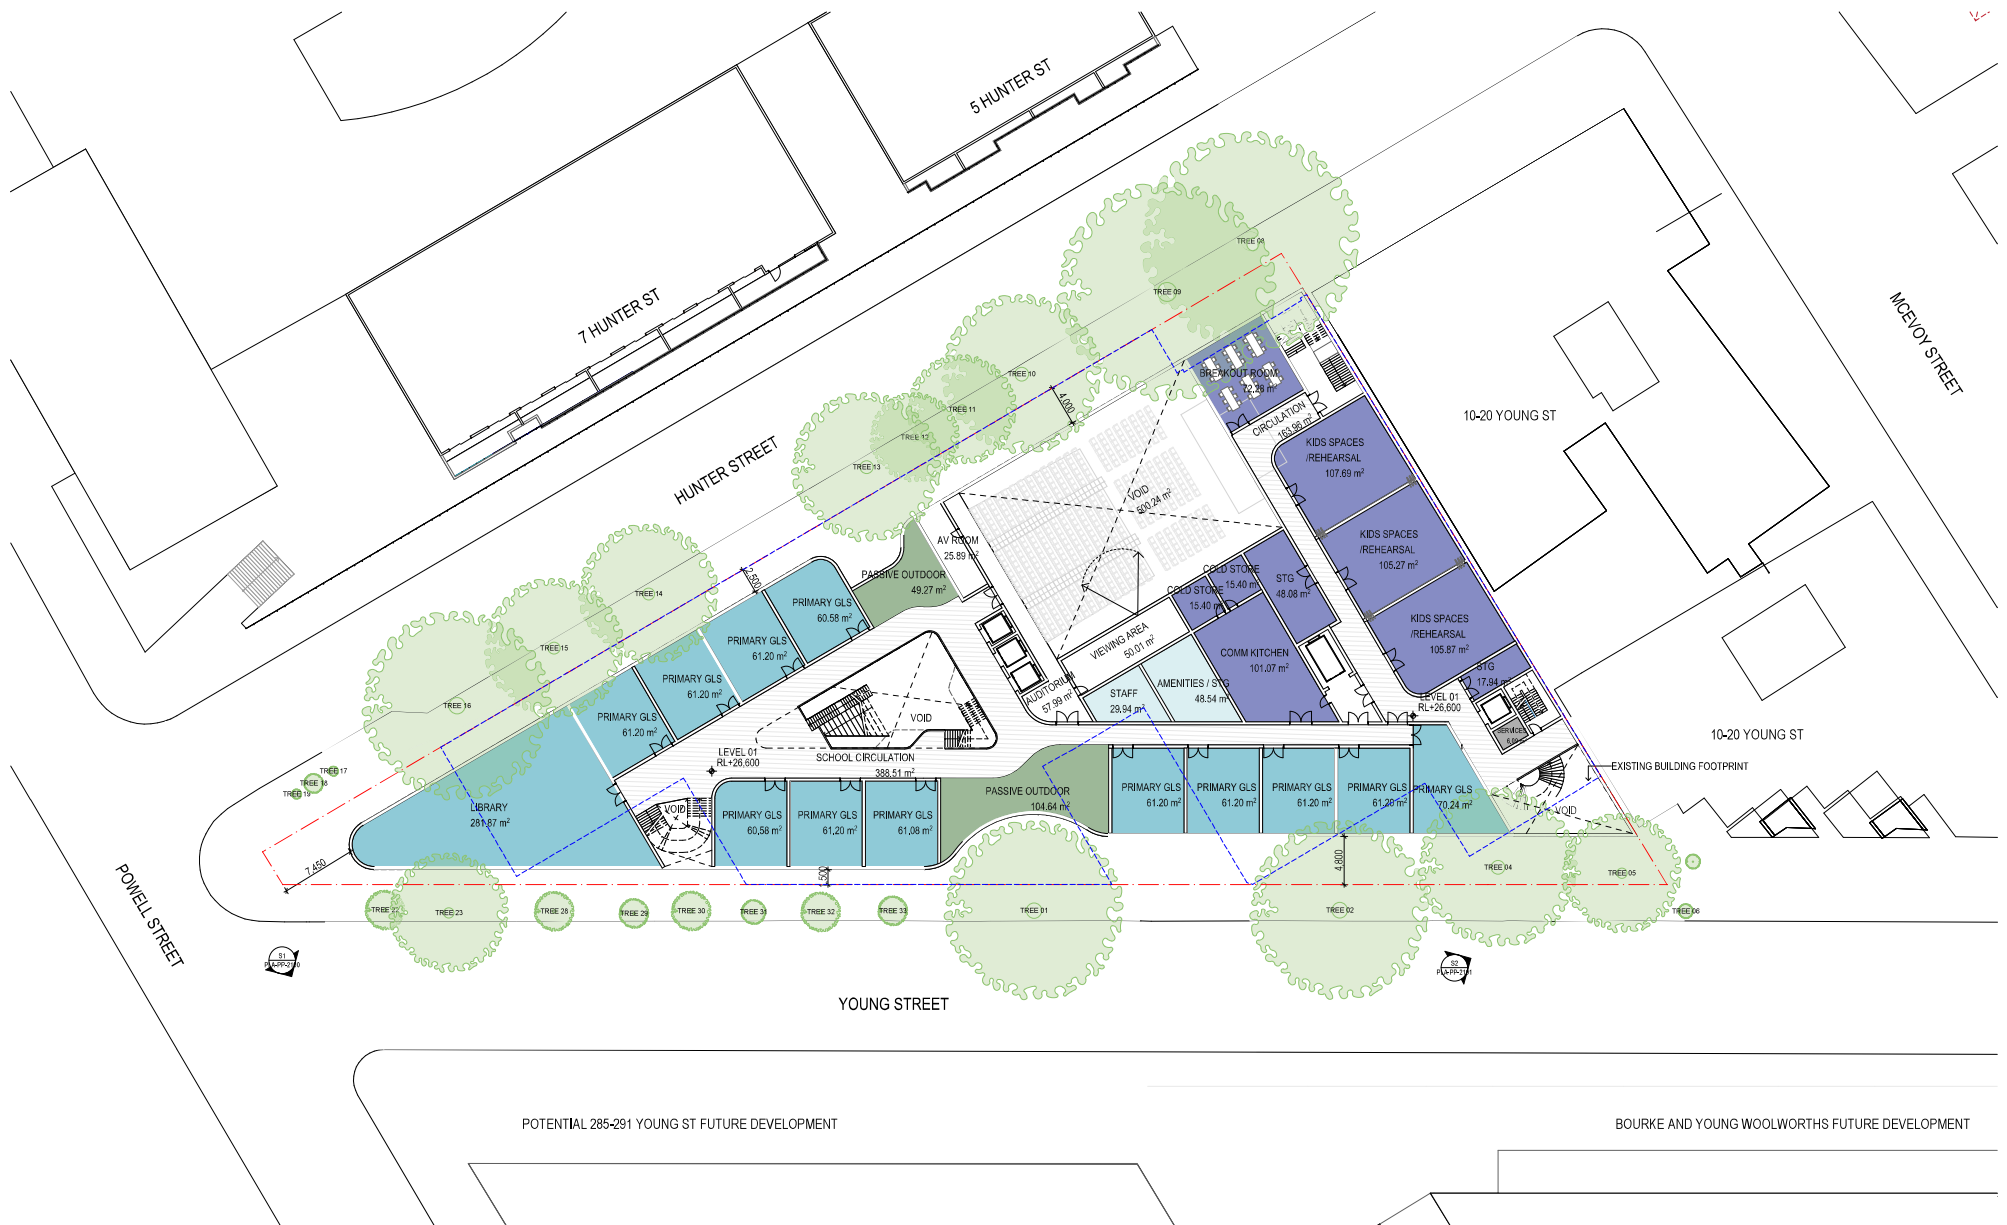

PLANNING PROPOSAL

DATE	REVISION	BY	CHK	NO.
15/01/2024	PLANNING PROPOSAL	IC	GH	A

DATE	REVISION	BY	CHK	NO.

CONSULTANTS			
PLANNER	<input type="checkbox"/> ETHOS URBAN	T 021 9995 6962	
TRAFFIC	<input type="checkbox"/> JMT CONSULTING	T 0415 525 177	
ARCHITECT	<input type="checkbox"/> ANDERSON	T 0411 842 180	
FLOODING	<input type="checkbox"/> WWA WATER	T 080 029 2652	
SCHOOL OPERATIONS	<input type="checkbox"/> ANSA	T 02 941 9028	
LANDSCAPE	<input type="checkbox"/> TURF DESIGN STUDIO	T 021 9394 990	



PROJECT
242-258 Young Street Waterloo Sydney NSW

DRAWING TITLE
GENERAL FLOOR PLAN - LEVEL 01

SCALE	DATE	DATE	DATE
1:250 @A1	15/01/2024	15/01/2024	15/01/2024
JOB NO.	DRAWING NO.	REVISION	
20621	PLA-PP-1001	A	

I warrant that all drawings are prepared by me or under my direct supervision and that I am a duly qualified professional person in the profession of architecture in the State of New South Wales. 



PLANNING PROPOSAL

DATE	REVISION	BY	CHK	NO.
15/01/2024	PLANNING PROPOSAL	IC	GH	A

DATE	REVISION	BY	CHK	NO.

CONSULTANTS			
PLANNER	<input type="checkbox"/> ETHOS URBAN	T 021 9995 6962	
TRAFFIC	<input type="checkbox"/> JMT CONSULTING	T 0415 555 177	
ARCHITECT	<input type="checkbox"/> ANDERSON	T 0411 842 180	
FLOODING	<input type="checkbox"/> WWA WATER	T 060 629 2652	
SCHOOL OPERATIONS	<input type="checkbox"/> ANSA	T 02 9941 9028	
LANDSCAPE	<input type="checkbox"/> TURF DESIGN STUDIO	T 021 9394 9960	



PROJECT
242-258 Young Street Waterloo Sydney NSW

DRAWING TITLE
GENERAL FLOOR PLAN - LEVEL 02

SCALE
1:250 @A1

DATE
15/01/2024

DRAWN
IC

CHECKED
GH

JOB NO.
20621

DRAWING NO.
PLA-PP-1002

REVISION
A



By accepting and signing this proposal the respondent agrees that the information provided is true and correct to the best of their knowledge and belief and that they warrant and agree to indemnify the respondent against all claims, damages, costs and expenses, including legal costs, arising from the use of the information provided in this proposal. This information is provided for general information only and is not intended to constitute an offer of any financial product or service. It is not intended to be relied upon as a basis for any investment decision. The respondent should seek professional advice before making any investment decision. This information is provided for general information only and is not intended to constitute an offer of any financial product or service. It is not intended to be relied upon as a basis for any investment decision. The respondent should seek professional advice before making any investment decision.



PLANNING PROPOSAL

DATE	REVISION	BY	CHK	NO.
15/01/2024	PLANNING PROPOSAL	IC	GH	A

DATE	REVISION	BY	CHK	NO.

CONSULTANTS			
PLANNER	<input type="checkbox"/> ETHOS URBAN	T 021 9995 6962	
TRAFFIC	<input type="checkbox"/> JMT CONSULTING	T 0415 555 177	
ARCHITECT	<input type="checkbox"/> ANDERSON	T 0411 842 180	
FLOODING	<input type="checkbox"/> WWA WATER	T 060 629 2652	
SCHOOL OPERATIONS	<input type="checkbox"/> ANSA	T 02 941 9028	
LANDSCAPE	<input type="checkbox"/> TURF DESIGN STUDIO	T 021 9394 9960	



PROJECT
242-258 Young Street Waterloo Sydney NSW

DRAWING TITLE
GENERAL FLOOR PLAN - LEVEL 03

SCALE	DATE	DATE	DATE
1:250 @A1	15/01/2024	15/01/2024	15/01/2024
JOB NO.	DRAWING NO.	REVISION	
20621	PLA-PP-1003	A	

By accepting and signing this document the recipient agrees to the terms and conditions of the license of use of this document. The recipient agrees not to use this document for any purpose other than the intended use. The recipient agrees to indemnify the licensor from and hold the licensor harmless from all claims, damages, costs and expenses, including legal costs, arising from the use of this document. The recipient agrees to keep the licensor informed of any use of this document. The recipient agrees to return this document to the licensor upon request. The recipient agrees to keep this document confidential and not to disclose its contents to any third party. The recipient agrees to keep this document secure and to take all reasonable steps to prevent its disclosure to any third party. The recipient agrees to delete this document from all devices and to destroy all copies of this document upon request. The recipient agrees to delete this document from all devices and to destroy all copies of this document upon request.



POTENTIAL 285-291 YOUNG ST FUTURE DEVELOPMENT

BOURKE AND YOUNG WOOLWORTHS FUTURE DEVELOPMENT

PLANNING PROPOSAL

DATE	REVISION	BY	CHK	NO.
15/01/2024	PLANNING PROPOSAL	IC	GH	A

DATE	REVISION	BY	CHK	NO.

CONSULTANTS			
PLANNER	<input type="checkbox"/> ETHOS URBAN	T 021 9906 692	
TRAFFIC	<input type="checkbox"/> JMT CONSULTING	T 0415 525 177	
ARCHITECT	<input type="checkbox"/> ANDERSON	T 0411 842 180	
FLOODING	<input type="checkbox"/> WWA WATER	T 020 629 2652	
SOIL/CLIMATE/GEOTECH	<input type="checkbox"/> ANSA	T 02 9411 9028	
LANDSCAPE	<input type="checkbox"/> TURF DESIGN STUDIO	T 021 9394 990	




PROJECT
242-258 Young Street Waterloo Sydney NSW

DRAWING TITLE
GENERAL FLOOR PLAN - LEVEL 04

SCALE	DATE	DATE	DATE	DATE
1:250 @A1	15/01/2024	15/01/2024	15/01/2024	15/01/2024
JOB NO.	DRAWING NO.	REVISION		
20621	PLA-PP-1004	A		

By accepting and signing this document the recipient agrees to the terms and conditions of the contract for the provision of the services and to the use of the document for the purposes of the project. The recipient agrees to indemnify the provider of the services from and against all claims, damages, losses and expenses, including legal costs, which may be incurred by the provider of the services in connection with the project. This document is the property of the provider of the services and shall remain the property of the provider of the services. It is to be used only for the purposes of the project and is not to be distributed, copied, reproduced or otherwise used without the prior written consent of the provider of the services.

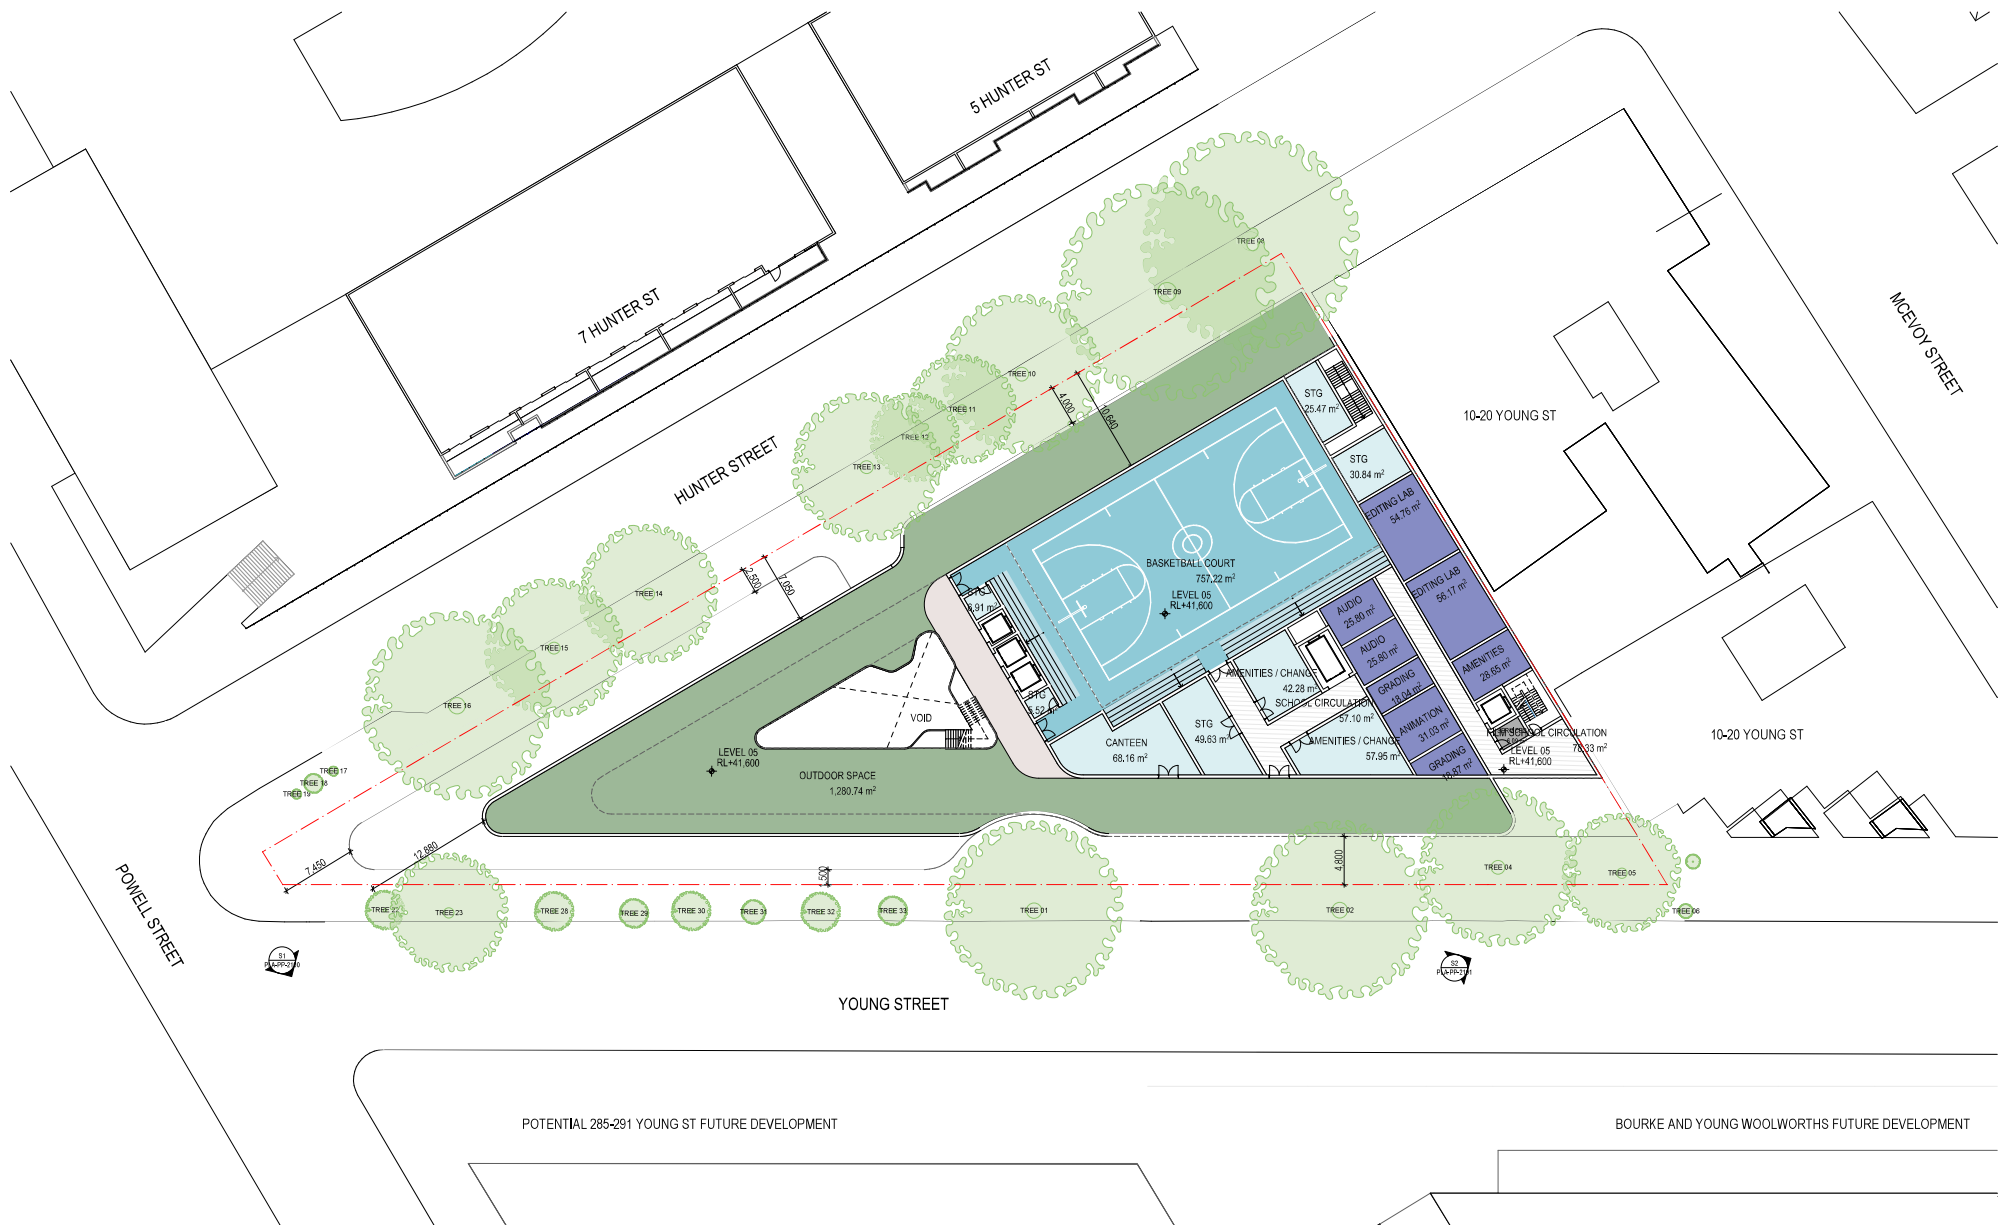

PLANNING PROPOSAL

DATE	REVISION	BY	CHK	NO.
15/01/2024	PLANNING PROPOSAL	IC	GH	A

DATE	REVISION	BY	CHK	NO.

CONSULTANTS			
PLANNER	<input type="checkbox"/> ETHOS URBAN	T 02 955 6962	
TRAFFIC	<input type="checkbox"/> JMT CONSULTING	T 0415 553 177	
ARCHITECT	<input type="checkbox"/> ANDERSON	T 0411 842 180	
FLOODING	<input type="checkbox"/> WWA WATER	T 050 629 2652	
SOIL/CLIMATE/GEOTECH	<input type="checkbox"/> ANSA	T 02 941 9028	
LANDSCAPE	<input type="checkbox"/> TURF DESIGN STUDIO	T 02 934 9960	




PROJECT
242-258 Young Street Waterloo Sydney NSW

DRAWING TITLE
GENERAL FLOOR PLAN - LEVEL 05

SCALE	1:250 @A1	DATE	15/01/2024	PLANNING PROPOSAL	DATE	15/01/2024	PLANNING PROPOSAL		
DRAWN	IC	CHECKED	GH	JOB NO.	20621	DRAWING NO.	PLA-PP-1005	REVISION	A

I warrant that all drawings are prepared in accordance with the provisions of the Building Act 2016 (NSW) and the Building Regulation 2016 (NSW) and that I am a duly qualified and registered professional engineer or architect or other person entitled to practice as such under the provisions of the Building Act 2016 (NSW) and the Building Regulation 2016 (NSW). I warrant that all drawings are prepared in accordance with the provisions of the Building Act 2016 (NSW) and the Building Regulation 2016 (NSW) and that I am a duly qualified and registered professional engineer or architect or other person entitled to practice as such under the provisions of the Building Act 2016 (NSW) and the Building Regulation 2016 (NSW).

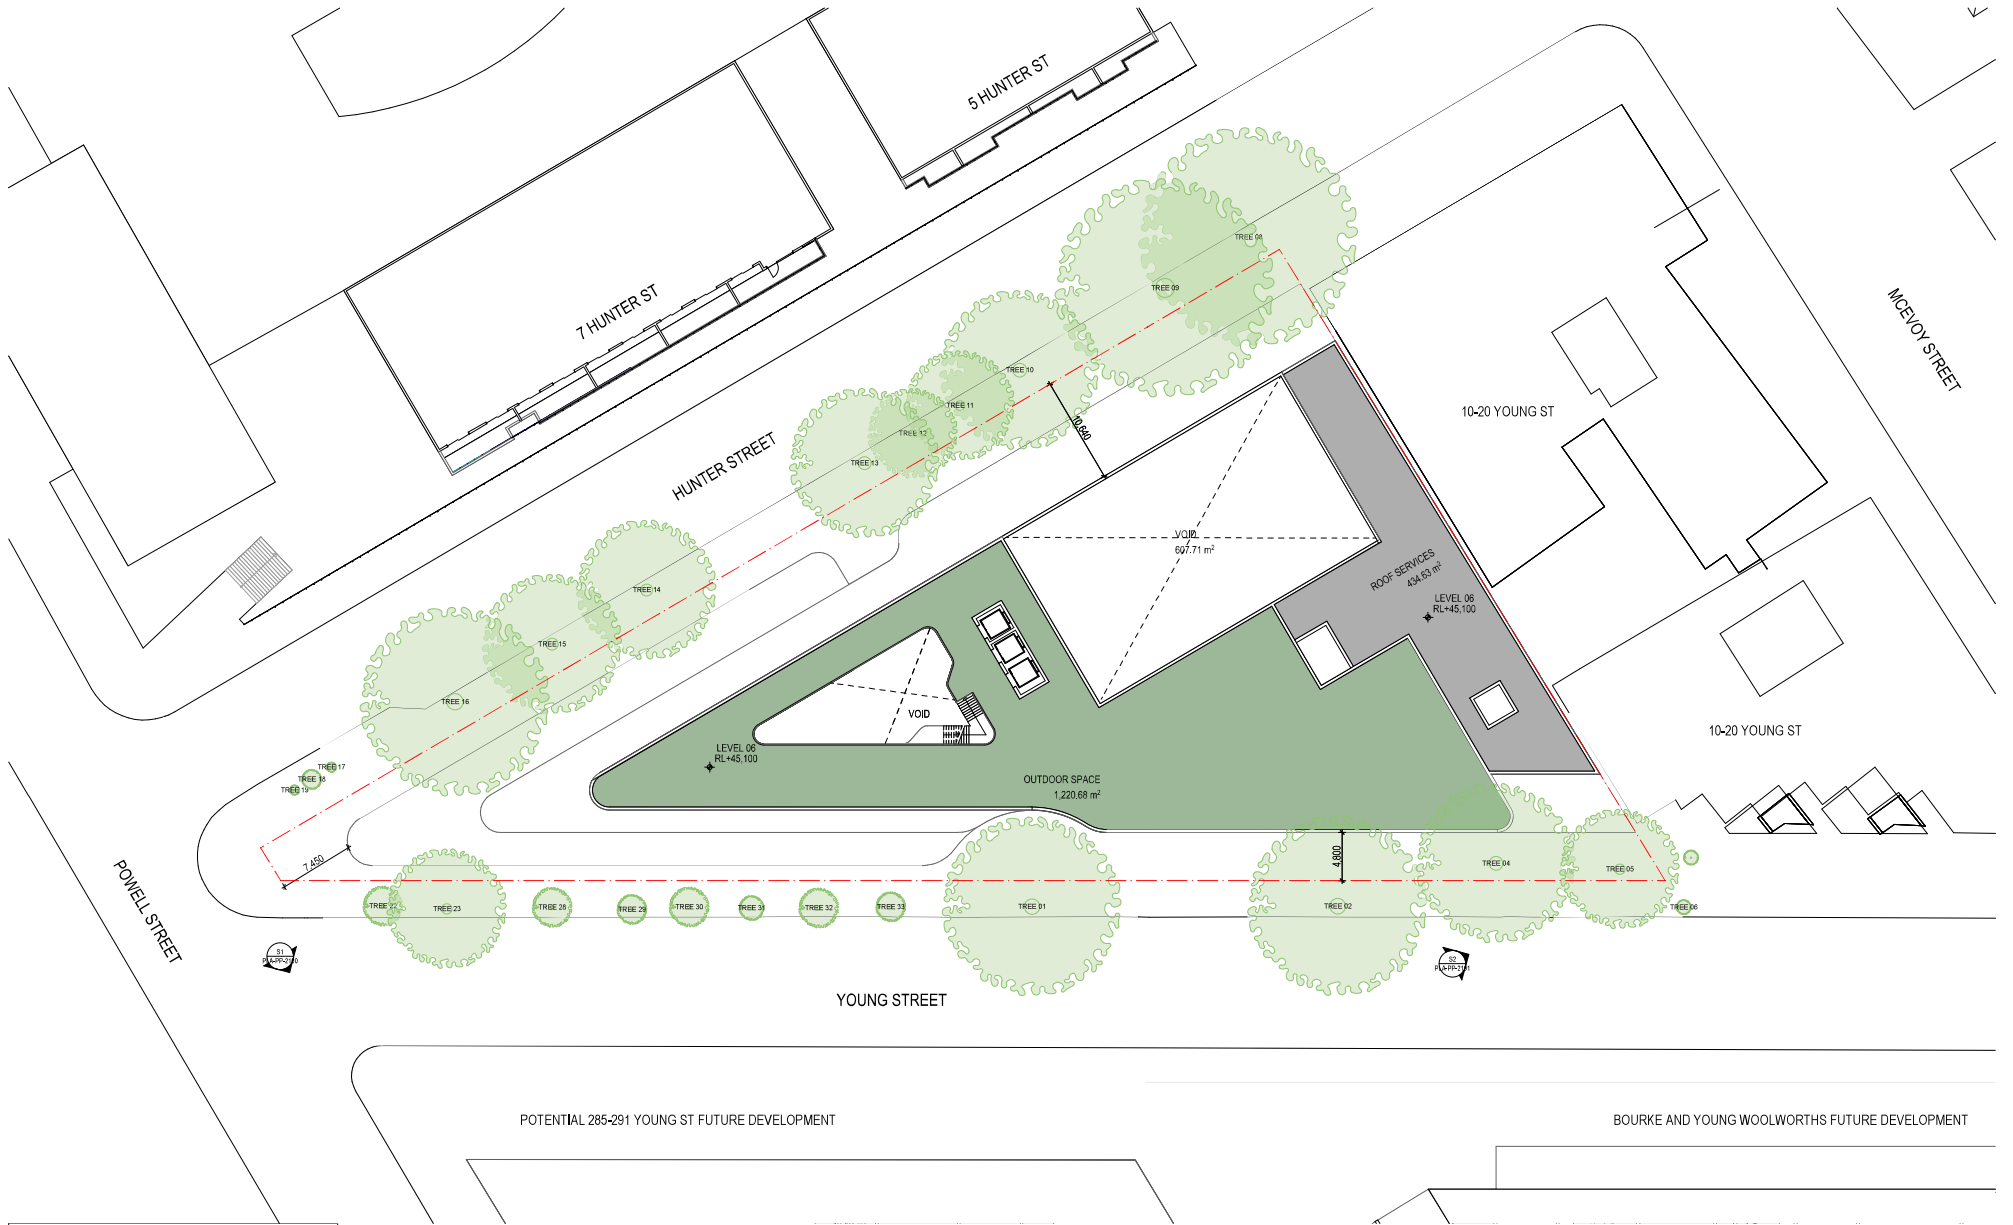

PLANNING PROPOSAL

DATE	REVISION	BY	CHK	NO.
15/01/2024	PLANNING PROPOSAL	IC	GH	A

DATE	REVISION	BY	CHK	NO.

CONSULTANTS	CONTACTS	PHONE
PLANNER	<input type="checkbox"/> ETHOS URBAN	T 02 955 9962
TRAFFIC	<input type="checkbox"/> JMT CONSULTING	T 0415 555 177
ARCHITECT	<input type="checkbox"/> ANDERSON	T 0411 842 180
FLOODING	<input type="checkbox"/> WWA WATER	T 080 029 2652
SOIL/GEOTECH/ROCK	<input type="checkbox"/> ANSA	T 02 941 9028
LANDSCAPE	<input type="checkbox"/> TURF DESIGN STUDIO	T 02 934 9960




PROJECT
242-258 Young Street Waterloo Sydney NSW

DRAWING TITLE	SCALE
GENERAL FLOOR PLAN - LEVEL 06	1:250 @A1
DATE	DATE
15/01/2024	15/01/2024
DRAWN	CHECKED
IC	GH
JOB NO.	DRAWING NO.
20621	PLA-PP-1006
REVISION	
A	



By accepting and signing this document the recipient agrees to the terms and conditions of the license of use of this document. The recipient agrees not to use this document for any other purpose than that for which it was prepared. The recipient agrees to indemnify the architect from and hold the architect harmless from all claims, damages, costs and expenses, including reasonable legal costs, which may be incurred by the architect in connection with the use of this document. This document is the property of the architect and shall remain the property of the architect. It is to be used only for the purposes for which it was prepared and is not to be used for any other purpose. It is to be used only for the purposes for which it was prepared and is not to be used for any other purpose.

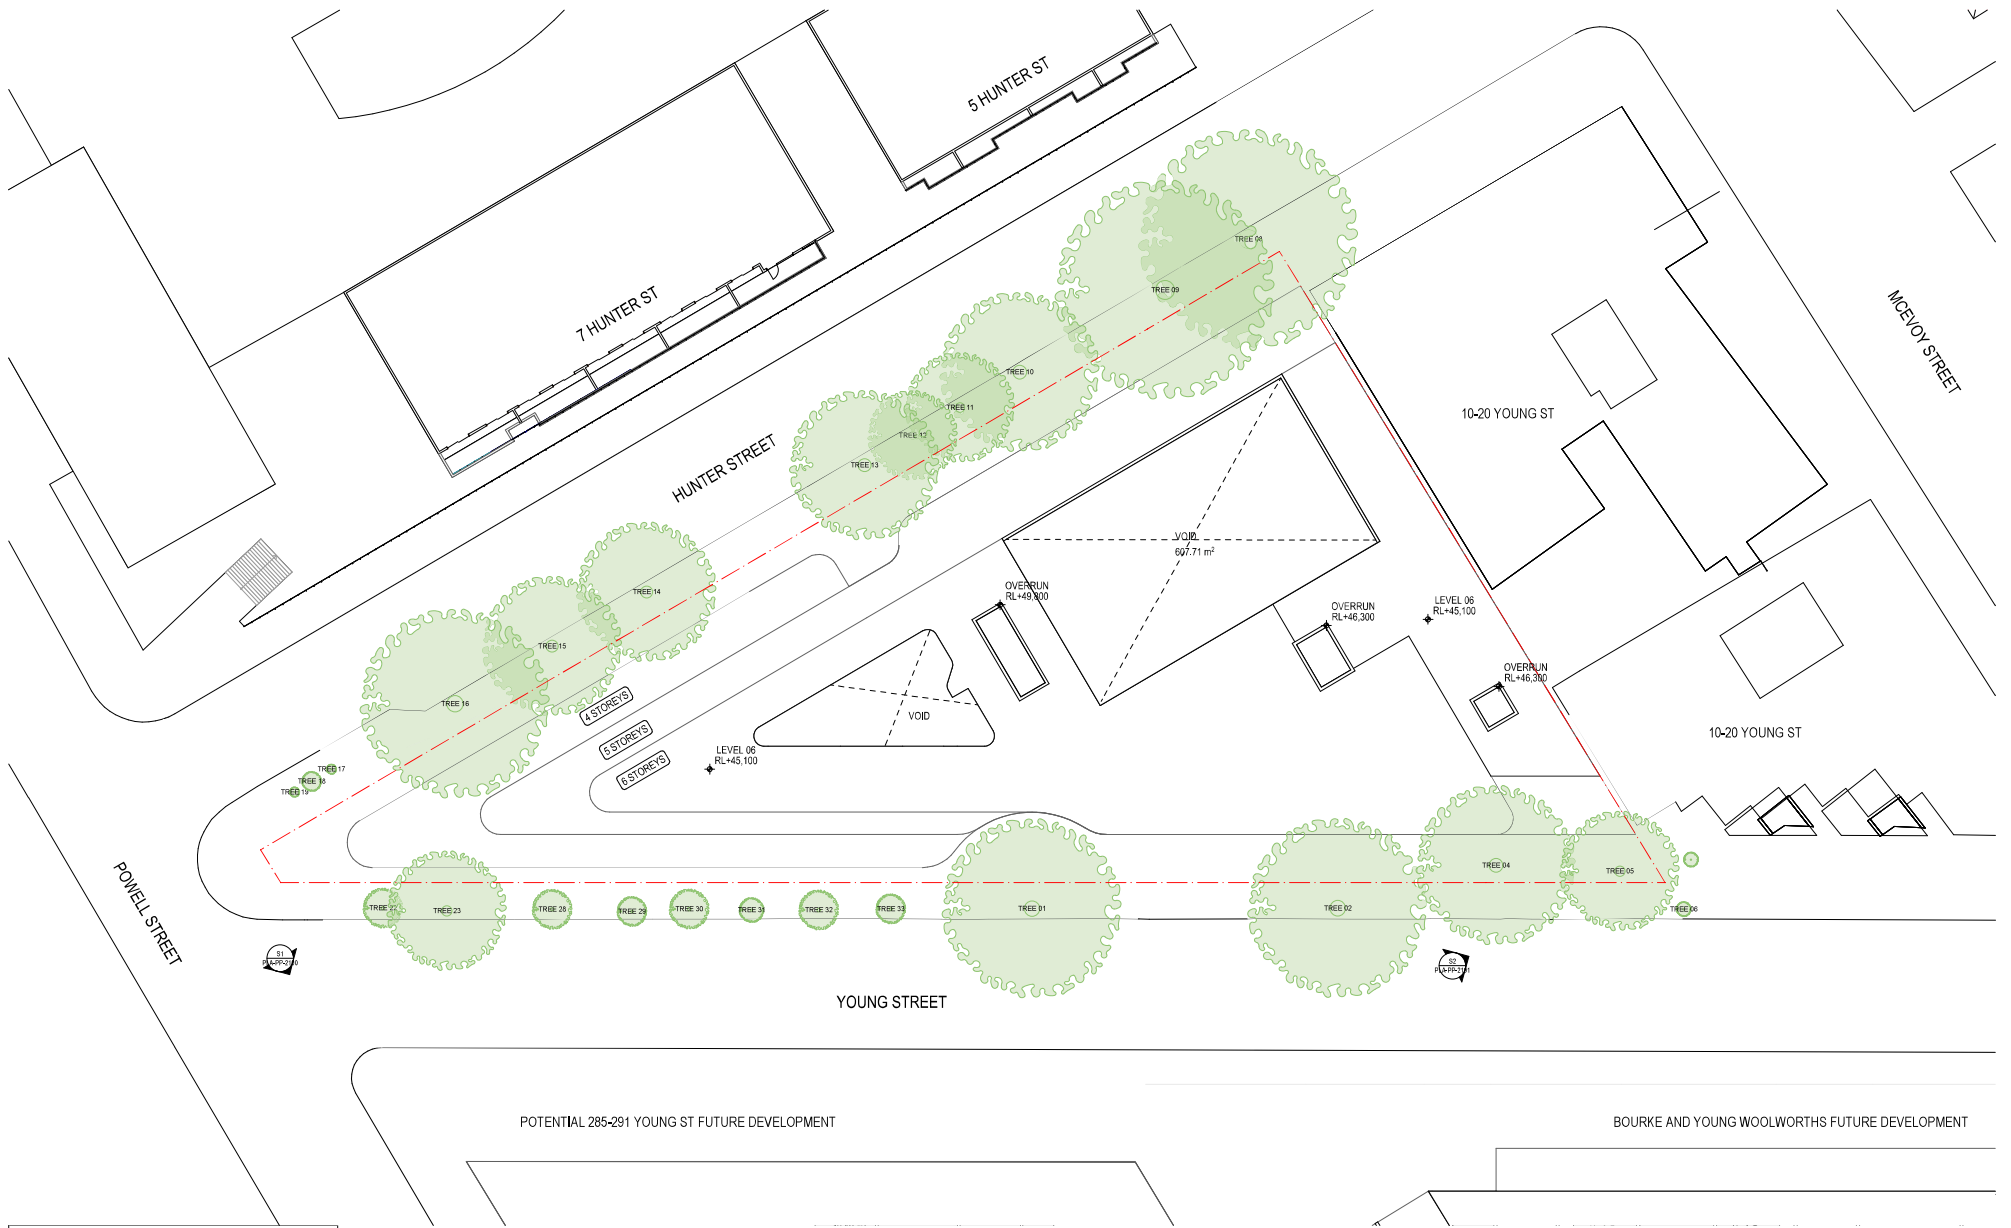

PLANNING PROPOSAL

DATE	REVISION	BY	CHK	NO.
15/01/2024	PLANNING PROPOSAL	IC	GH	A

DATE	REVISION	BY	CHK	NO.

CONSULTANTS			
PLANNER	<input type="checkbox"/> ETHOS URBAN	T 021 9956 6962	
TRAFFIC	<input type="checkbox"/> JMT CONSULTING	T 0415 553 177	
ARCHITECT	<input type="checkbox"/> ANDERSON	T 0411 842 180	
FLOODING	<input type="checkbox"/> WWA WATER	T 080 029 2652	
SOIL/GEOTECH/FOUNDATION	<input type="checkbox"/> ANSA	T 02 941 9028	
LANDSCAPE	<input type="checkbox"/> TURF DESIGN STUDIO	T 02 9334 9960	




PROJECT
242-258 Young Street Waterloo Sydney NSW

DRAWING TITLE
GENERAL FLOOR PLAN - ROOF PLAN

SCALE	DATE	DRAWN	IC	JOB NO.	DRAWING NO.	REVISION
1:250 @A1	15/01/2024	GH	IC	20621	PLA-PP-1007	A

By accepting and allowing this document to be reproduced, the recipient agrees not to use the document for any purpose other than that intended and to indemnify the architect from all claims, damages, costs and expenses, including reasonable attorneys' fees, arising from the use of the document in any way other than that intended. This document is the property of the architect and shall remain the property of the architect. All rights reserved. © 2024 plus architecture.

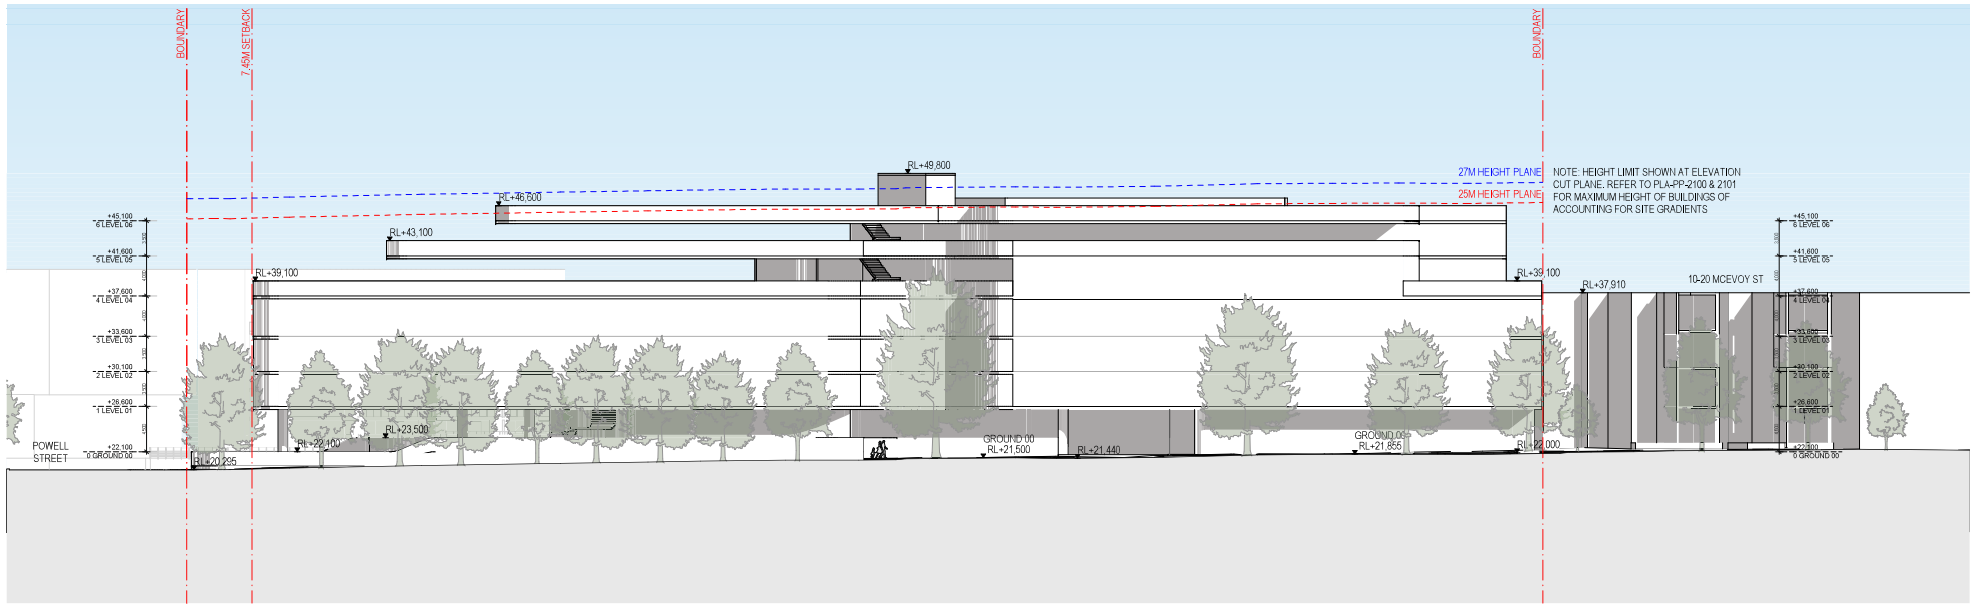

E1 YOUNG STREET ELEVATION
SCALE: 1:200 (A1)

PLANNING PROPOSAL


DATE	REVISION	BY	CHK	NO.	DATE	REVISION	BY	CHK	NO.
15/01/2024	PLANNING PROPOSAL	IC	GH	A					

CONSULTANTS			
PLANNER	<input type="checkbox"/> ETHOS URBAN	T 021 9956 6962	
TRAFFIC	<input type="checkbox"/> JMT CONSULTING	T 0415 555 177	
ARCHITECT	<input type="checkbox"/> ANDERSON	T 0411 842 180	
FLOODING	<input type="checkbox"/> WWA WATER	T 080 029 2652	
SOILS/OPERATIONS	<input type="checkbox"/> ANSA	T 02 9941 9028	
LANDSCAPE	<input type="checkbox"/> TURF DESIGN STUDIO	T 021 8394 9990	



PROJECT 242-258 Young Street Waterloo Sydney NSW		DRAWING TITLE ELEVATIONS - SHEET 01	
SCALE 1:250 @A1	DATE 15/01/2024	PLANNING NO. PLA-PP-2000	REVISION A
DRAWN IC	CHECKED GH	JOB NO. 20621	

Drawings are subject to approval by the relevant authority. The recipient agrees not to use this document for any other purpose than that for which it was prepared. It is the responsibility of the recipient to ensure that the drawings are used in accordance with the relevant authority's requirements. The recipient agrees to indemnify the provider of the drawings from and against all claims, damages, losses and expenses, including reasonable legal costs, that may be incurred by the provider of the drawings as a result of the use of the drawings for any purpose other than that for which they were prepared.

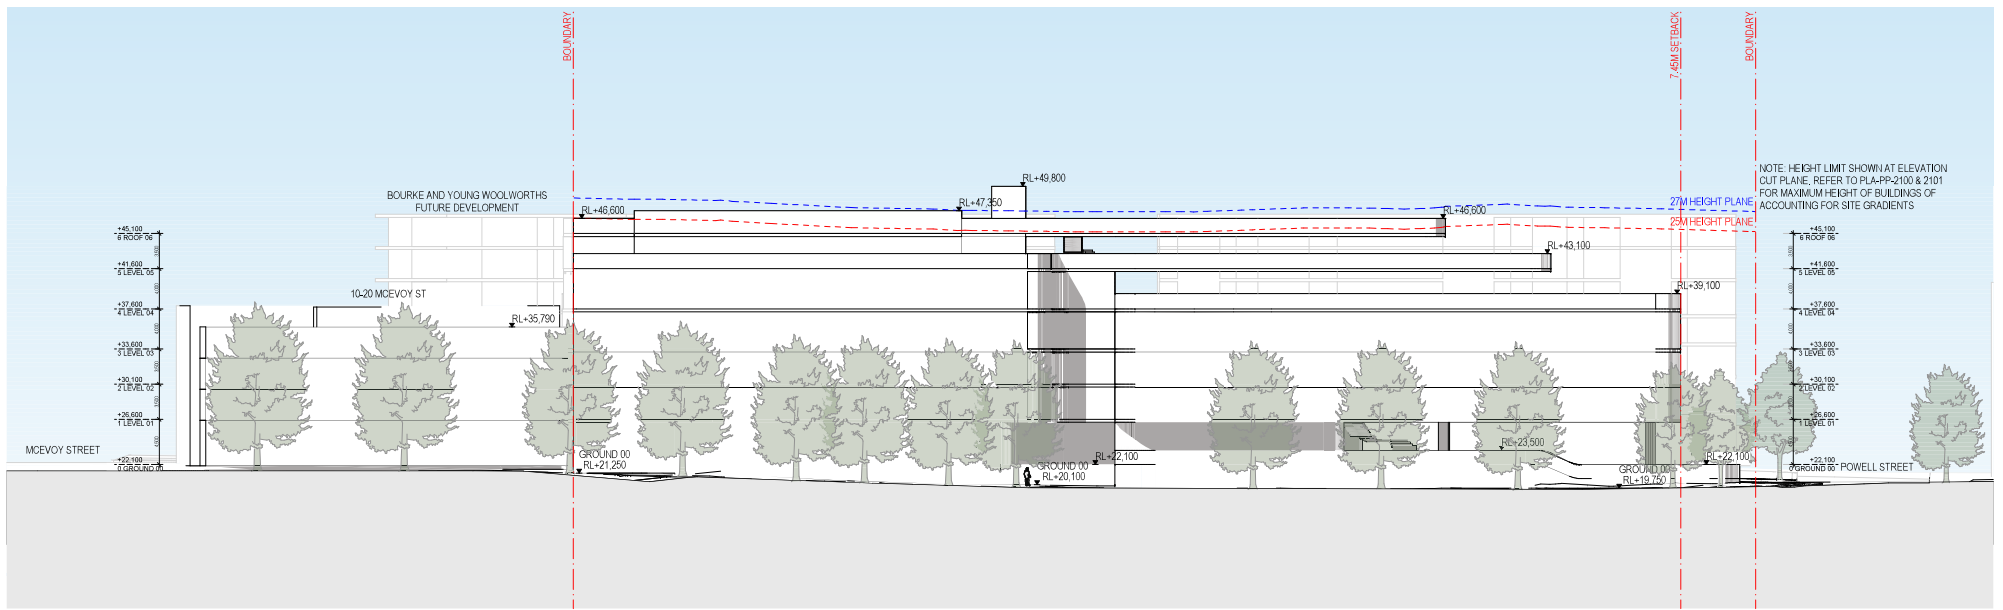

E2 HUNTER STREET ELEVATION
SCALE: 1:200 @A1

PLANNING PROPOSAL

DATE	REVISION	BY	CHK	NO.
15/01/2024	PLANNING PROPOSAL	IC	GH	A

DATE	REVISION	BY	CHK	NO.

CONSULTANTS	
PLANNER	<input type="checkbox"/> ETHOS URBAN T 02 9956 6962
TRAFFIC	<input type="checkbox"/> JMT CONSULTING T 0415 553 177
ARCHITECT	<input type="checkbox"/> ANDERSON T 0411 842 180
FLOODING	<input type="checkbox"/> WWA WATER T 050 629 2652
SOILS/OPERATIONS	<input type="checkbox"/> ANSA T 02 9941 9028
LANDSCAPE	<input type="checkbox"/> TURF DESIGN STUDIO T 02 9394 9960




PROJECT
242-258 Young Street Waterloo Sydney NSW

DRAWING TITLE
ELEVATIONS - SHEET 02

SCALE	1:250 @A1
DATE	15/01/2024
DRAWN	IC
CHECKED	GH
JOB NO.	20621
DRAWING NO.	PLA-PP-2001
REVISION	A

Drawings are subject to approval by the relevant authority. The information is provided for your information only and does not constitute a contract. The client agrees not to use the document for any other purpose than that for which it was prepared. The client agrees to indemnify the architect from and against all claims, damages, losses, costs and expenses of any kind, including reasonable legal costs, that may be incurred by the architect in connection with the preparation, production, use or distribution of the drawings or documents. This disclaimer shall not be limited by any law that purports to limit the extent to which a person may exclude or restrict liability for negligence.

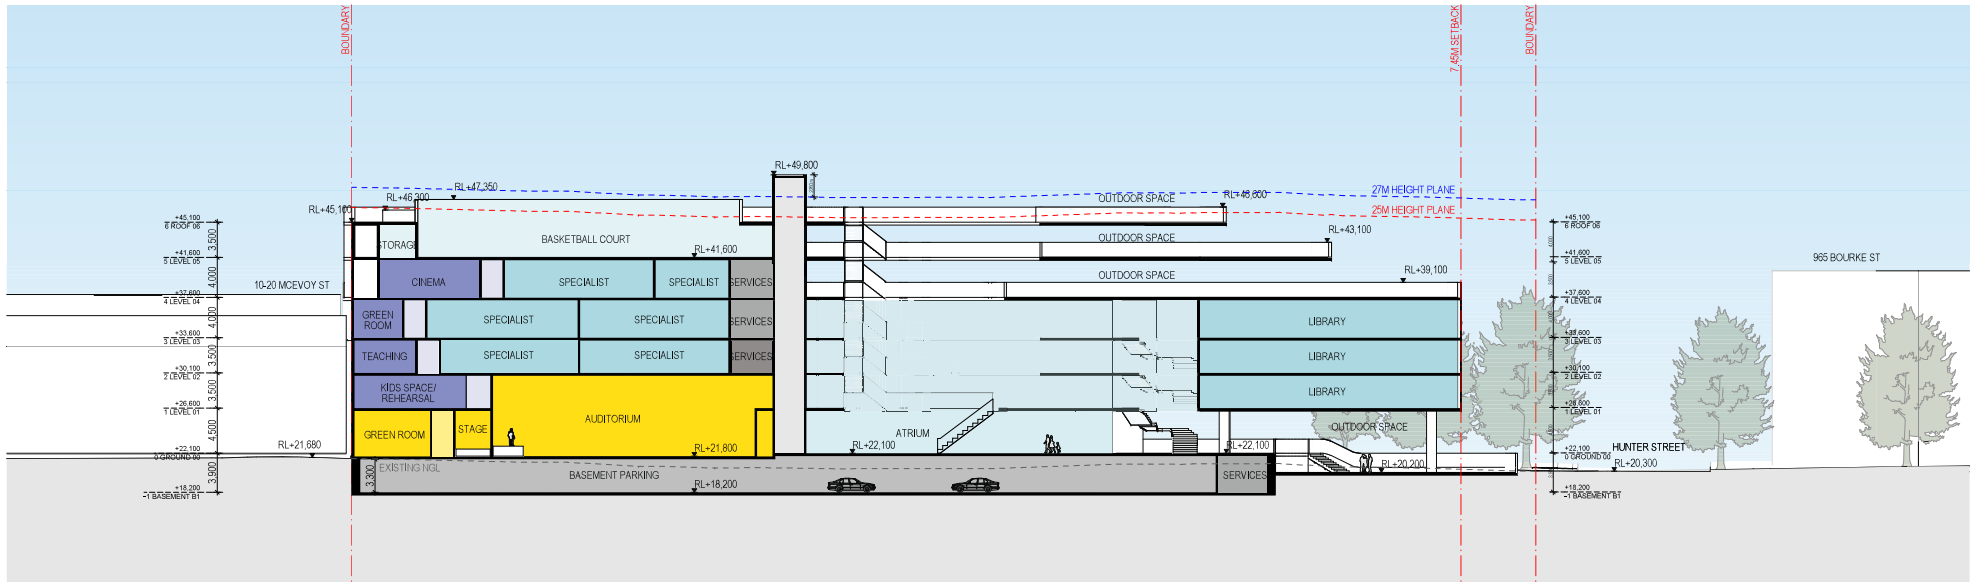

S1 SECTION AA
SCALE 1:250@A1

PLANNING PROPOSAL

DATE	REVISION	BY	CHK	NO.
15/01/2024	PLANNING PROPOSAL	IC	GH	A

DATE	REVISION	BY	CHK	NO.

CONSULTANTS	CONTACT	PHONE
PLANNER	<input type="checkbox"/> ETHOS URBAN	T 021 9956 692
TRAFFIC	<input type="checkbox"/> JMT CONSULTING	T 0415 553 177
ARCHITECT	<input type="checkbox"/> ANDERSON	T 0411 842 180
FLOODING	<input type="checkbox"/> WWA WATER	T 080 029 2652
SOILS/OPEN SPACES	<input type="checkbox"/> ANSA	T 02 9941 9028
LANDSCAPE	<input type="checkbox"/> TURF DESIGN STUDIO	T 021 8394 990



plus
Architecture
Sydney
Western Australia
Australasia

Level 4, 121 Clarence Street
Sydney, NSW 2000 Australia
ACN 605562823
Phone: +61 2 9250 2200
www.plusarchitecture.com.au


PROJECT
242-258 Young Street Waterloo Sydney NSW

DRAWING TITLE
SECTIONS - SHEET 01

Scale: 1:250 @A1
Date: 14/01/2024
Drawn: GH
IC: GH

Job No.: 20621
Drawing No.: PLA-PP-2100
Revision: A

DATE	REVISION	BY	CHK	NO.

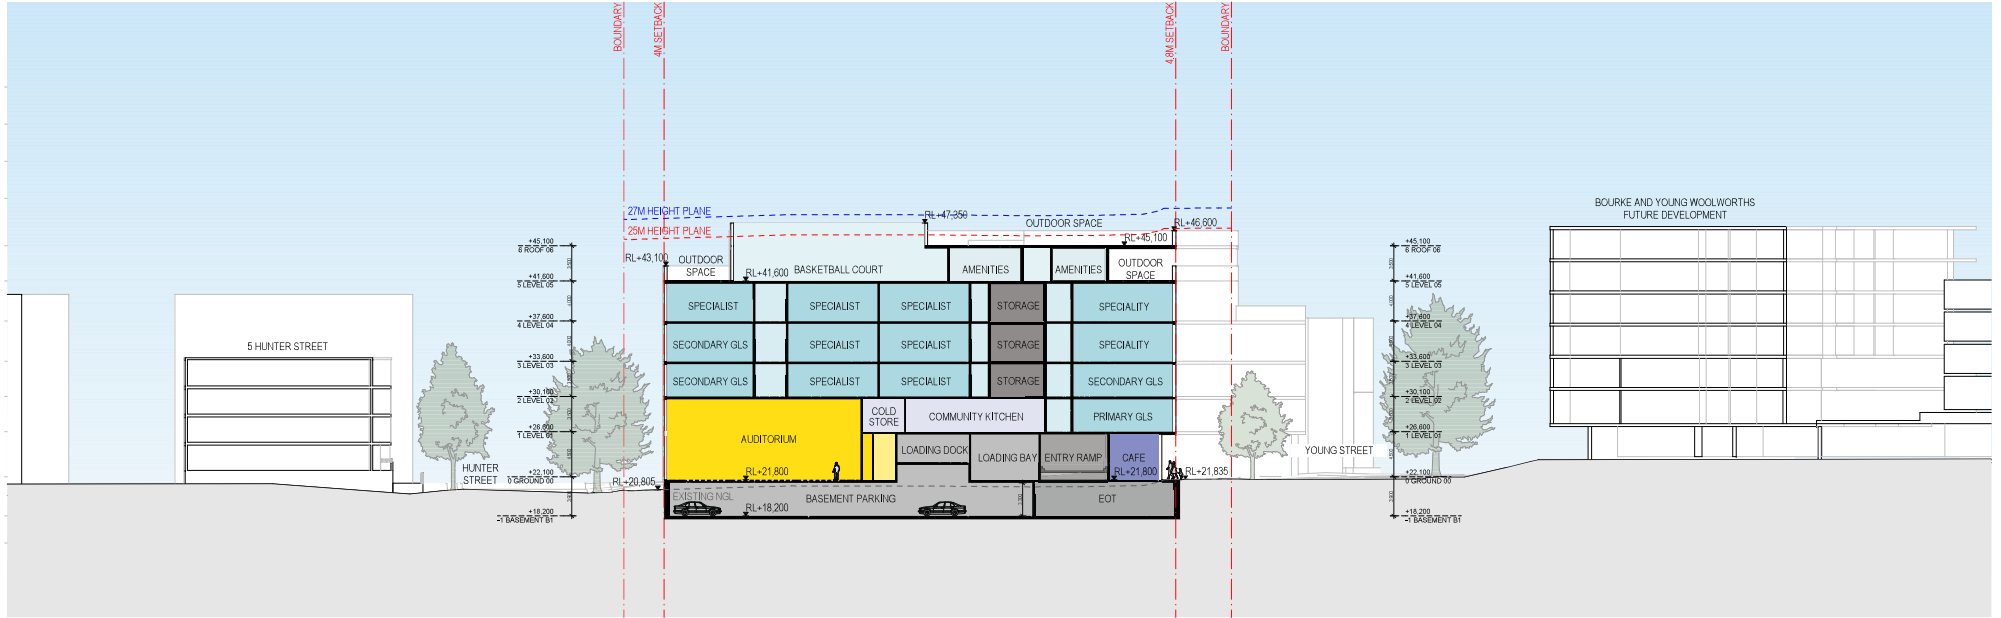

S2 SECTION BB
SCALE: 1:200 @ A1

PLANNING PROPOSAL

DATE	REVISION	BY	CHK	NO.
15/01/2024	PLANNING PROPOSAL	IC	GH	A

DATE	REVISION	BY	CHK	NO.

CONSULTANTS	CONTACT	PHONE
PLANNER	<input type="checkbox"/> ETHOS URBAN	T 021 9995 6962
TRAFFIC	<input type="checkbox"/> JMT CONSULTING	T 0415 555 177
ARCHITECT	<input type="checkbox"/> ANDERSON	T 0411 842 180
FLOODING	<input type="checkbox"/> WWA WATER	T 051 629 2652
SCHOOL OPERATIONS	<input type="checkbox"/> ANSA	T 02 941 9028
LANDSCAPE	<input type="checkbox"/> TURF DESIGN STUDIO	T 021 834 9960




PROJECT
242-258 Young Street Waterloo Sydney NSW

DRAWING TITLE
SECTIONS - SHEET 02

SCALE	DATE	DRAWN	CHECKED	JOB NO.	DRAWING NO.	REVISION
1:250 @ A1	15/01/2024	IC	GH	20621	PLA-PP-2101	A

plus architecture Pty Ltd is a registered company in NSW, Australia. All rights reserved. This drawing is the property of plus architecture Pty Ltd. No part of this drawing may be reproduced, stored in a retrieval system, or transmitted in any form or by any means, electronic, mechanical, photocopying, recording, or by any information storage and retrieval system, without the prior written permission of plus architecture Pty Ltd.

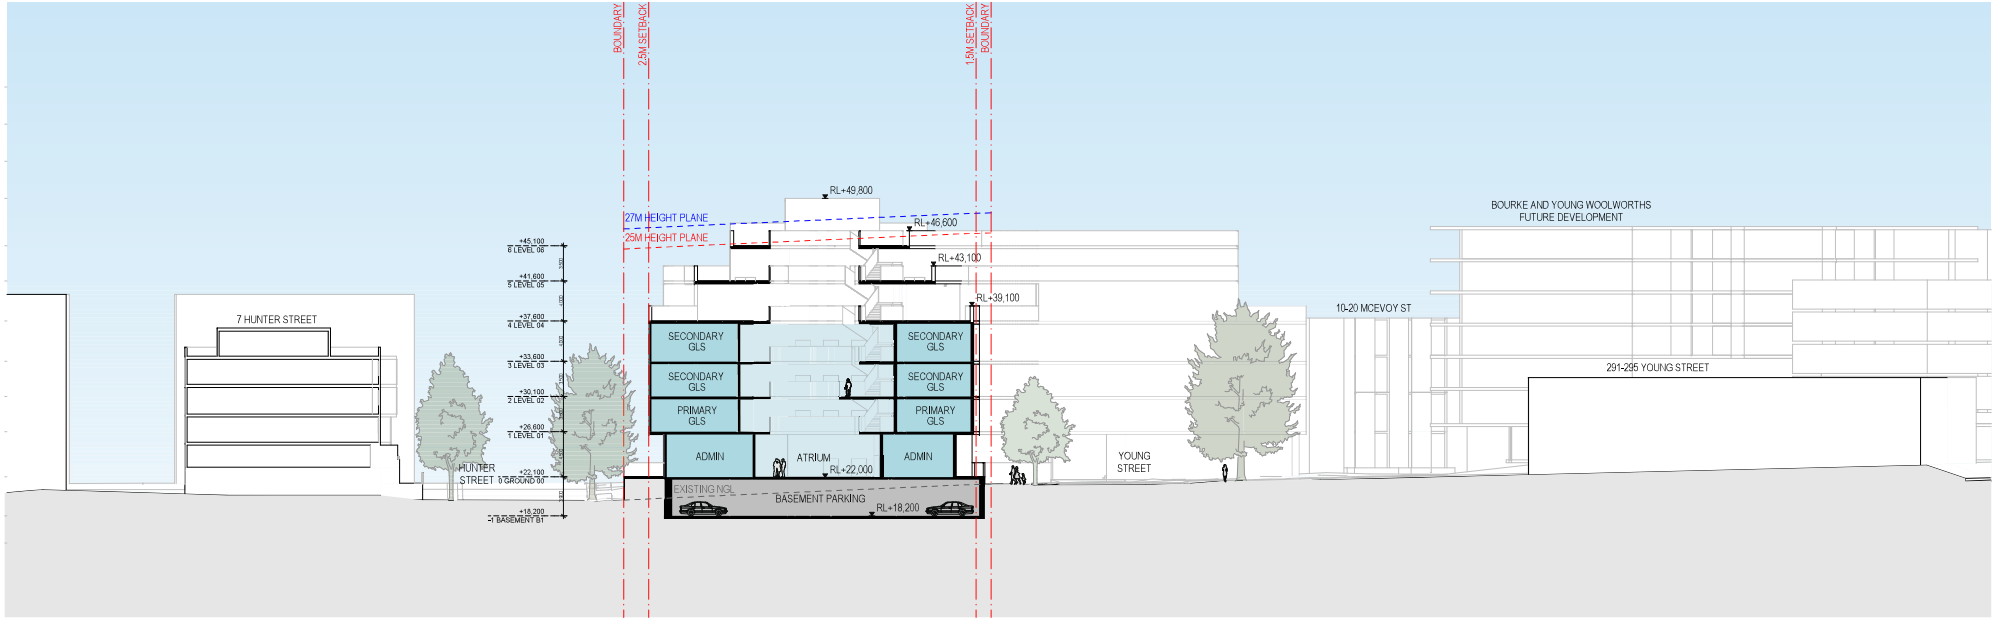

S3 SECTION CC
SCALE: 1:200 @ A1

PLANNING PROPOSAL

DATE	REVISION	BY	CHK	NO.
15/01/2024	PLANNING PROPOSAL	IC	GH	A

DATE	REVISION	BY	CHK	NO.

CONSULTANTS			
PLANNER	<input type="checkbox"/> ETHOS URBAN	T 021 9995 6962	
TRAFFIC	<input type="checkbox"/> JMT CONSULTING	T 0415 555 177	
ARCHITECT	<input type="checkbox"/> ANDERSON	T 0411 842 180	
FLOODING	<input type="checkbox"/> WWA WATER	T 080 629 2652	
SOIL/GEOTECH/ROADS	<input type="checkbox"/> ANSA	T 02 9941 9028	
LANDSCAPE	<input type="checkbox"/> TURF DESIGN STUDIO	T 021 8394 9960	



plus
architecture

Level 4, 122 Clarence Street
Sydney, NSW 2000 Australia
ACN 605562823
New South Wales (NSW)
Australia 1502
Web: Plus 1200

Tel: +61 2 8022 1200
Instagram: @plusarchitecture
www.plusarchitecture.com.au

PROJECT
242-258 Young Street Waterloo Sydney NSW

DRAWING TITLE
SECTIONS - SHEET 03

SCALE
1:250 @ A1

DATE
15/01/2024

DRAWN
IC

CHECKED
GH


JOB NO.
20621

DRAWING NO.
PLA-PP-2102


REVISION
A

Plus Architecture and its staff accept no responsibility for the accuracy of the information contained in this document or any drawings or plans derived therefrom. The client agrees not to use this document for any purpose other than that for which it was prepared. The client agrees to indemnify Plus Architecture and its staff from and against all claims, damages, losses, costs and expenses, including reasonable legal costs, that may be incurred by Plus Architecture and its staff in connection with the preparation, production or use of this document or drawings or plans derived therefrom.


DATE	REVISION	BY	CHK	NO.

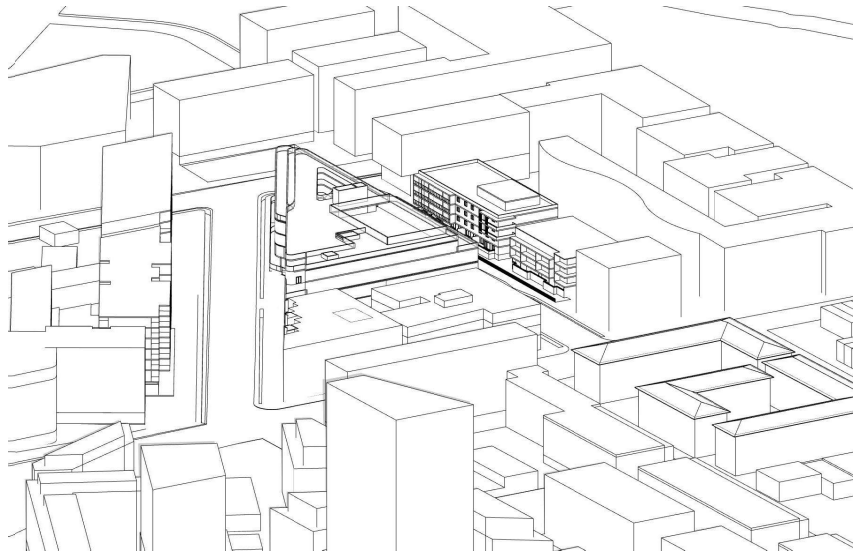


SUN EYE VIEW - 9AM
SCALE: N.T.S.

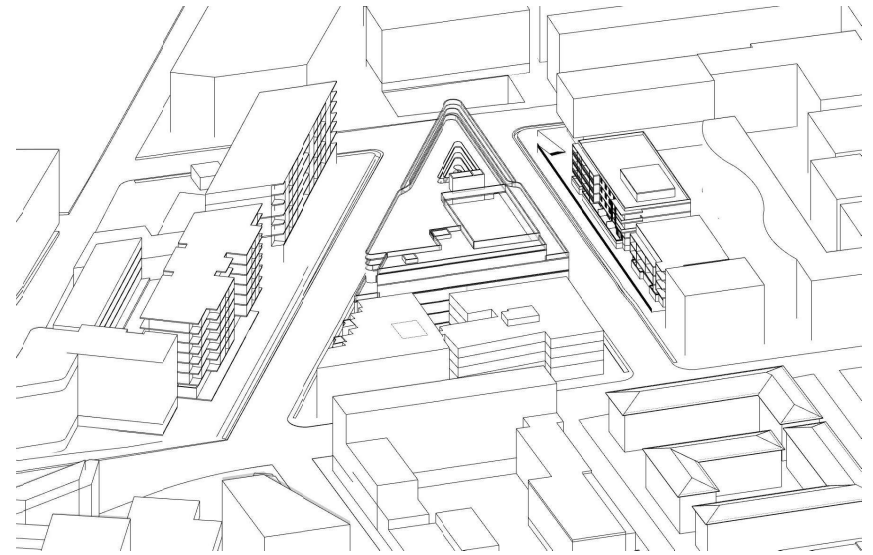

SUN EYE VIEW - 10AM
SCALE: N.T.S.

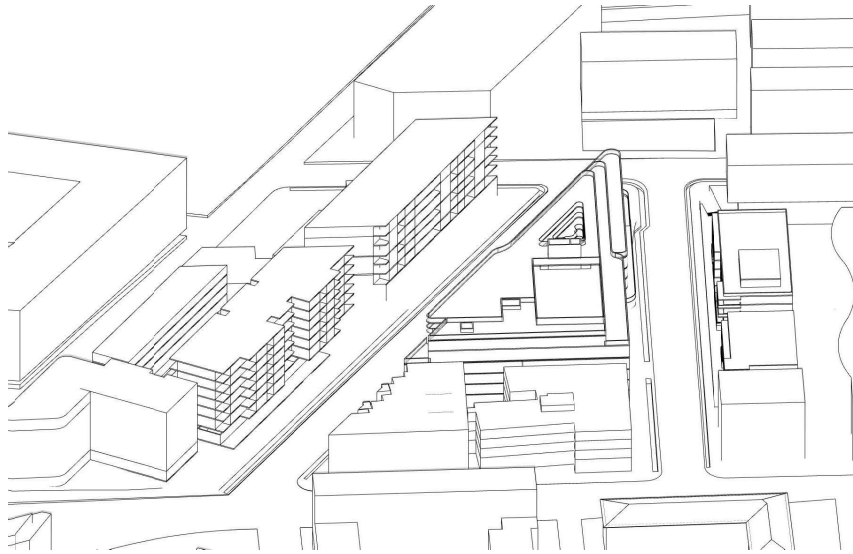

SUN EYE VIEW - 11AM
SCALE: N.T.S.

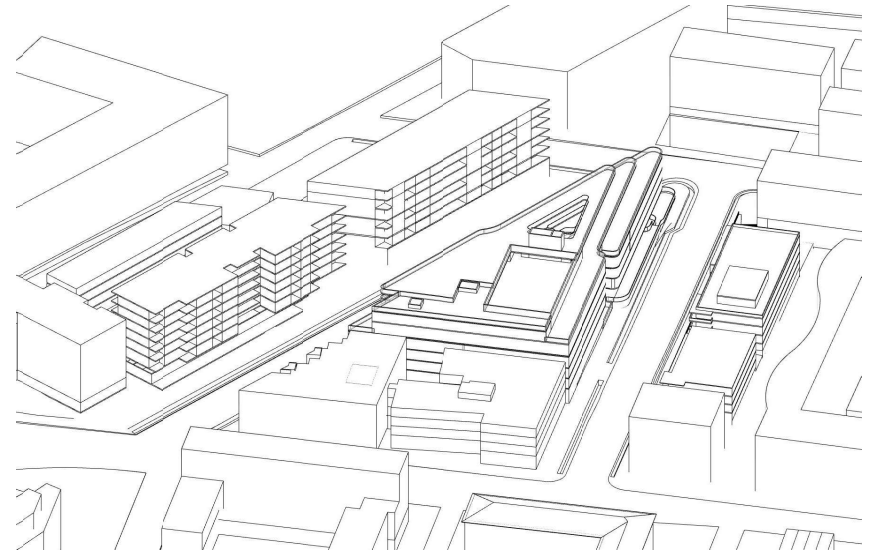

SUN EYE VIEW - 12PM
SCALE: N.T.S.

PLANNING PROPOSAL

DATE	REVISION	BY	CHK	NO.	DATE	REVISION	BY	CHK	NO.
15/01/2024	PLANNING PROPOSAL	IC	GH	A					

CONSULTANTS	CONTACTS	PHONE
PLANNER	<input type="checkbox"/> ETHOS URBAN	T 021 9995 6962
TRAFFIC	<input type="checkbox"/> JMT CONSULTING	T 0415 525 177
ARCHITECT	<input type="checkbox"/> ANDERSON	T 0411 842 180
FLOODING	<input type="checkbox"/> WWA WATER	T 051 629 2652
SOILS/ OPEN SPACE	<input type="checkbox"/> ANSA	T 02 9541 9028
LANDSCAPE	<input type="checkbox"/> TURF DESIGN STUDIO	T 021 834 990



PROJECT
242-258 Young Street Waterloo Sydney NSW

DRAWING TITLE
SUN EYE VIEWS (WINTER SOLSTICE) - SHEET 01

DATE
15/01/2024


SCALE
N.T.S.

JOB NO.
20621


DRAWING NO.
PLA-PP-2200

REVISION
A


DATE	REVISION	BY	CHK	NO.

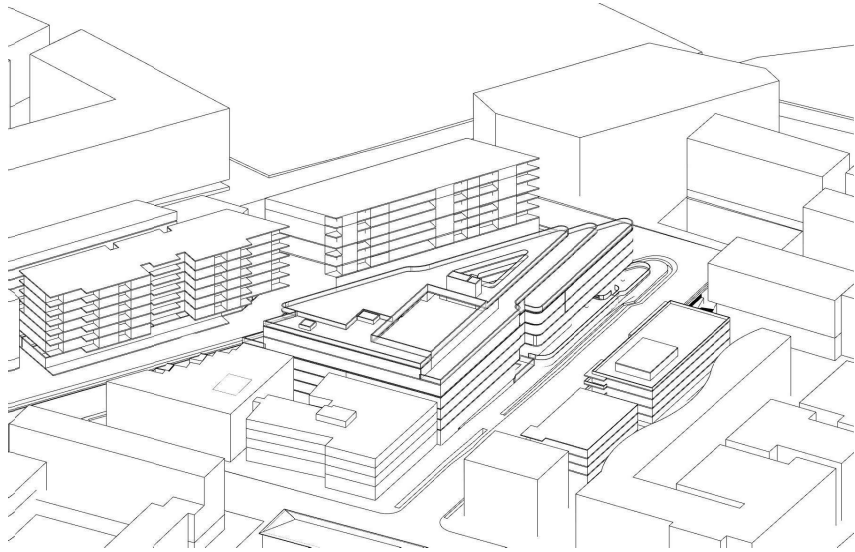

SUN EYE VIEW - 1PM
SCALE: N.T.S.

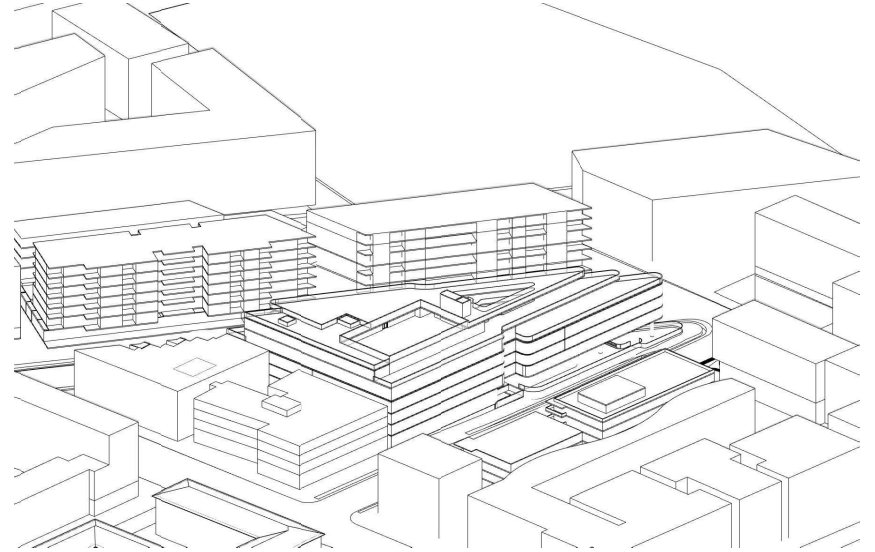

SUN EYE VIEW - 2PM
SCALE: N.T.S.

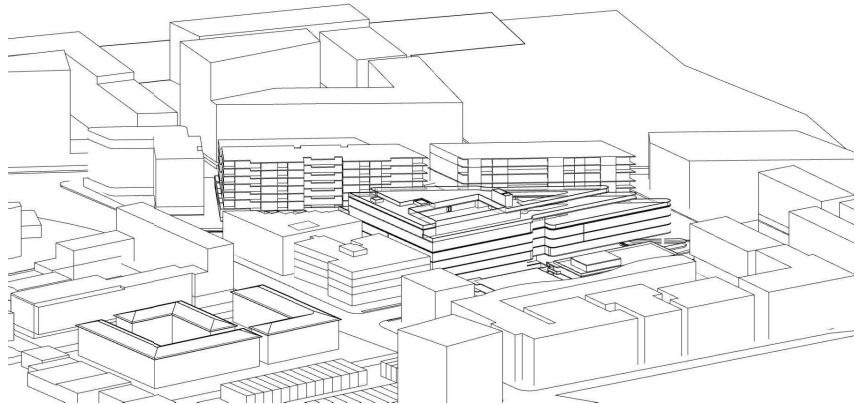

SUN EYE VIEW - 3PM
SCALE: N.T.S.

PLANNING PROPOSAL

DATE	REVISION	BY	CHK	NO.
15/01/2024	PLANNING PROPOSAL	IC	GH	A

DATE	REVISION	BY	CHK	NO.

CONSULTANTS	CONTACTS
PLANNER	<input type="checkbox"/> ETHOS URBAN T 021 9995 6962
TRAFFIC	<input type="checkbox"/> JMT CONSULTING T 0415 555 177
ARCHITECT	<input type="checkbox"/> ANDERSON T 0411 842 180
FLOODING	<input type="checkbox"/> WWA WATER T 051 629 2652
SOILS/OPEN SPACE	<input type="checkbox"/> ANSA T 02 9541 9028
LANDSCAPE	<input type="checkbox"/> TURF DESIGN STUDIO T 021 834 990




PROJECT
242-258 Young Street Waterloo Sydney NSW


DRAWING TITLE
SUN EYE VIEWS (WINTER SOLSTICE) - SHEET 02

SCALE	DATE	DATE	JOB NO.	DRAWING NO.	REVISION
M/A1	15/01/2024	17/01/2024	20621	PLA-PP-2201	A


© 2024 plus architecture. All rights reserved. This drawing is the property of plus architecture. No part of this drawing may be reproduced, stored in a retrieval system, or transmitted in any form or by any means, electronic, mechanical, photocopying, recording, or by any information storage and retrieval system, without the prior written permission of plus architecture. This drawing is for the use of the client only and is not to be used for any other purpose. The client is responsible for ensuring that the drawing is used for the intended purpose and that all necessary permissions are obtained. plus architecture is not responsible for any errors or omissions in this drawing. The client is responsible for ensuring that the drawing is used for the intended purpose and that all necessary permissions are obtained.

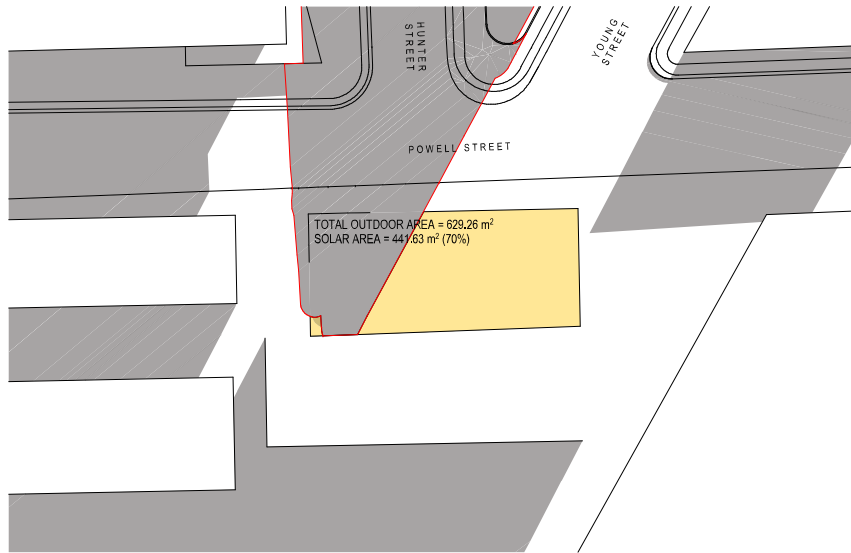


NEIGHBOURING OUTDOOR AREA SOLAR STUDY - 9AM
SCALE: 1:350@A1

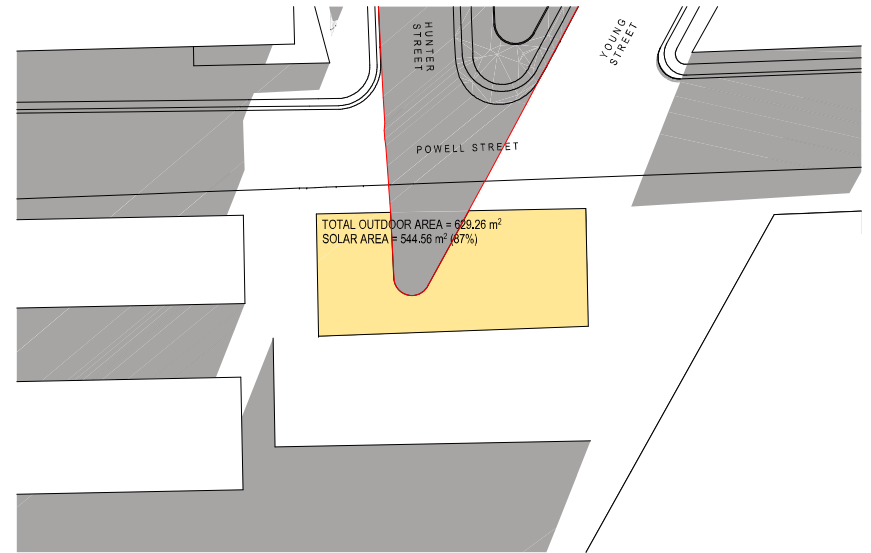

NEIGHBOURING OUTDOOR AREA SOLAR STUDY - 9:30AM
SCALE: 1:350@A1

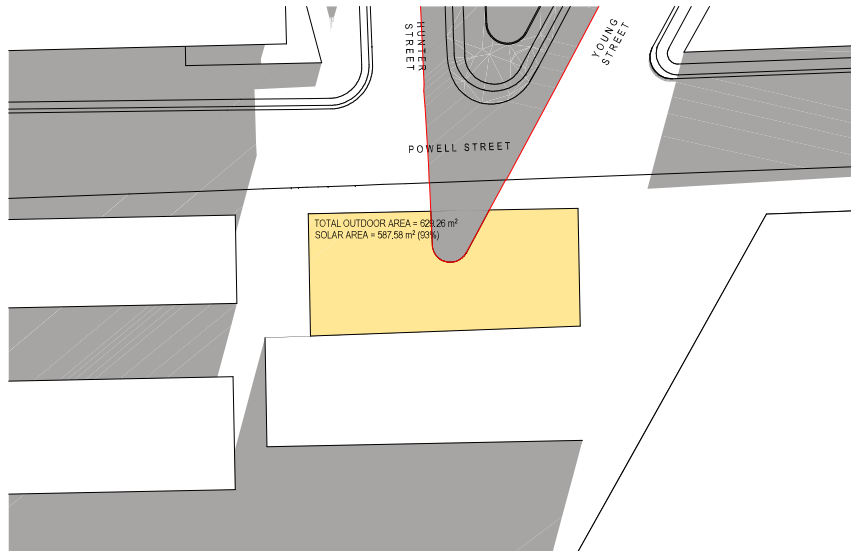

NEIGHBOURING OUTDOOR AREA SOLAR STUDY - 10AM
SCALE: 1:350@A1

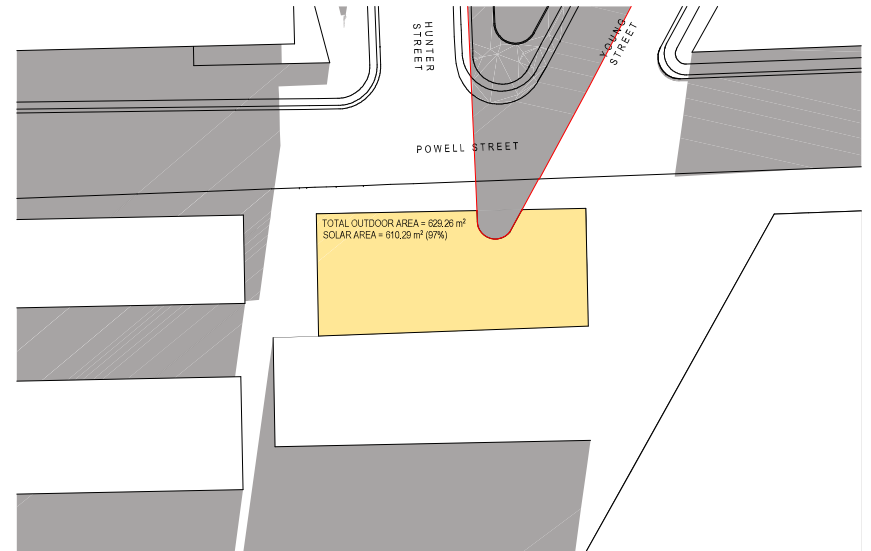

NEIGHBOURING OUTDOOR AREA SOLAR STUDY - 10:30AM
SCALE: 1:350@A1

SOLAR OUTDOOR AREA
 PROPOSED SHADOWS
 EXISTING SHADOWS

PLANNING PROPOSAL

DATE	REVISION	BY	CHK	NO.	DATE	REVISION	BY	CHK	NO.
15/01/2024	PLANNING PROPOSAL	IC	GH	A					

CONSULTANTS	CONTACT	PHONE
PLANNER	<input type="checkbox"/> ETHOS URBAN	T 021 9995 6962
TRAFFIC	<input type="checkbox"/> JMT CONSULTING	T 0415 553 177
ARCHITECT	<input type="checkbox"/> ANDERSON	T 0411 942 180
FLOODING	<input type="checkbox"/> WWA WATER	T 080 029 2652
SOILS/OPEN SPACES	<input type="checkbox"/> ANSA	T 02 9941 9028
LANDSCAPE	<input type="checkbox"/> TURF DESIGN STUDIO	T 021 8394 9990




PROJECT: 242-258 Young Street Waterloo Sydney NSW
 DRAWING TITLE: NEIGHBOURING OUTDOOR AREA SOLAR STUDY (WINTER SOLSTICE) - SHEET 01


 This drawing is the property of plus architecture Pty Ltd. It is to be used for the project and site only. It is not to be used for any other purpose without the written consent of plus architecture Pty Ltd. It is to be used in accordance with the terms of the contract for services. It is not to be used for any other purpose without the written consent of plus architecture Pty Ltd. It is to be used in accordance with the terms of the contract for services.

SCALE	DATE	DRAWN	IC	CHECKED	GH	JOB NO.	DRAWING NO.	REVISION
1:350 @A1	15/01/2024	IC	GH	GH	GH	20621	PLA-PP-2300	A




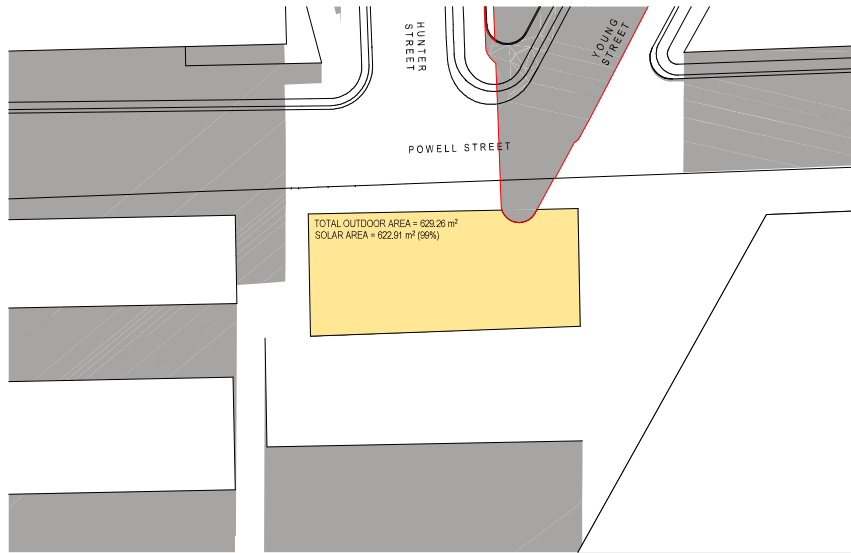


NEIGHBOURING OUTDOOR AREA SOLAR STUDY - 11AM
SCALE: 1:350@A1

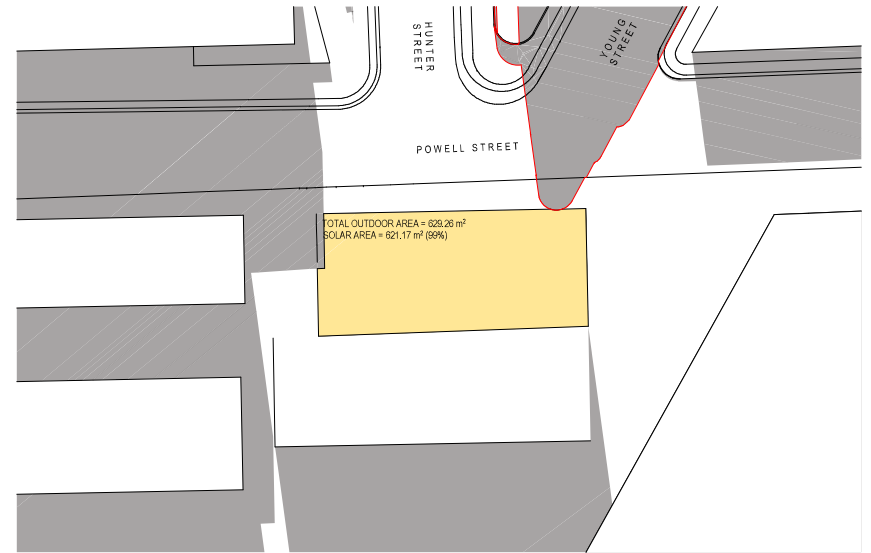

NEIGHBOURING OUTDOOR AREA SOLAR STUDY - 11:30AM
SCALE: 1:350@A1

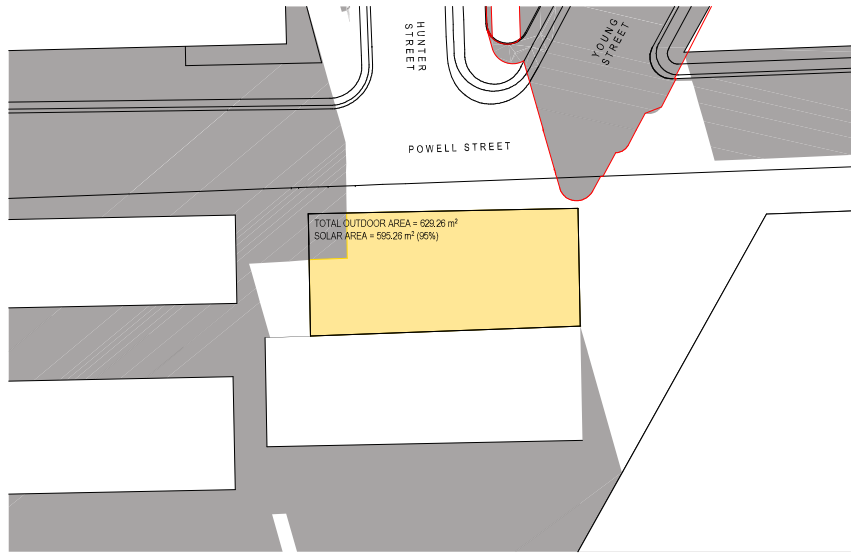

NEIGHBOURING OUTDOOR AREA SOLAR STUDY - 12PM
SCALE: 1:350@A1

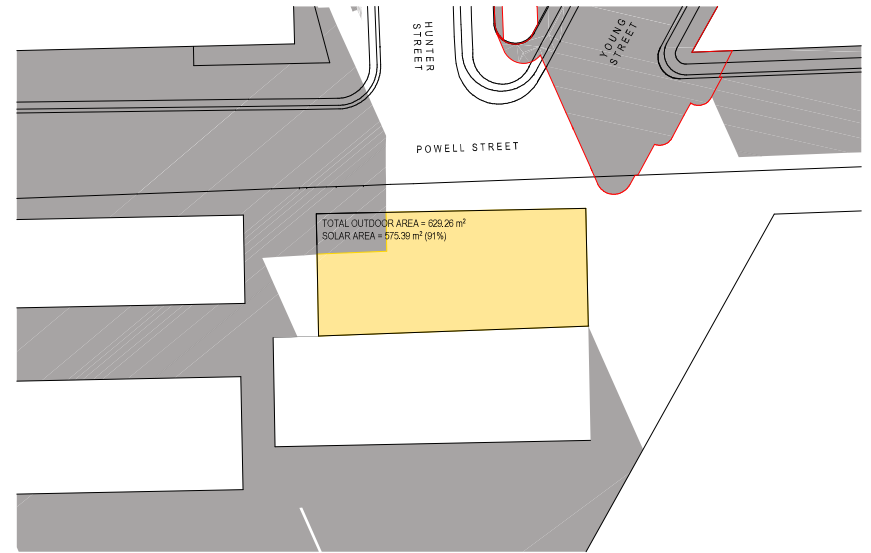

NEIGHBOURING OUTDOOR AREA SOLAR STUDY - 12:30PM
SCALE: 1:350@A1

- SOLAR OUTDOOR AREA
- PROPOSED SHADOWS
- EXISTING SHADOWS

PLANNING PROPOSAL

DATE	REVISION	BY	CHK	NO.
15/01/2024	PLANNING PROPOSAL	IC	GH	A

DATE	REVISION	BY	CHK	NO.


CONSULTANTS		PHONE
PLANNER	<input checked="" type="checkbox"/> ETHOS URBAN	T 021 9995 6962
TRAFFIC	<input type="checkbox"/> JMT CONSULTING	T 0415 553 177
ARCHITECT	<input type="checkbox"/> ANDERSON	T 0411 842 180
FLOODING	<input type="checkbox"/> WWA WATER	T 080 029 2652
SOILS/OPTIMISATION	<input type="checkbox"/> ANSA	T 02 9541 9028
LANDSCAPE	<input type="checkbox"/> TURF DESIGN STUDIO	T 021 8394 9990



PROJECT: 242-258 Young Street Waterloo Sydney NSW
DRAWING TITLE: NEIGHBOURING OUTDOOR AREA SOLAR STUDY (WINTER SOLSTICE) - SHEET 02
DATE: 15/01/2024
DRAWN: GH
CHECKED: GH
JOB NO.: 20621
DRAWING NO.: PLA-PP-2301
REVISION: A

SCALE	PROJECT	REVISION
1:350 @ A1	242-258 Young Street Waterloo Sydney NSW	A
DATE	DATE	DATE
15/01/2024	15/01/2024	15/01/2024
DRAWN	CHECKED	
IC	GH	
JOB NO.	DRAWING NO.	REVISION
20621	PLA-PP-2301	A



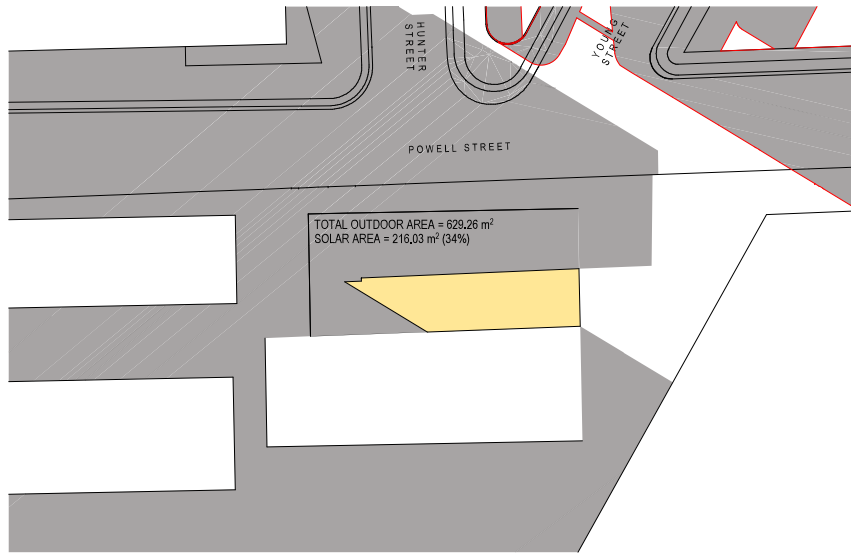

NEIGHBOURING OUTDOOR AREA SOLAR STUDY - 3PM
SCALE: 1:350@A1

- SOLAR OUTDOOR AREA
- PROPOSED SHADOWS
- EXISTING SHADOWS

PLANNING PROPOSAL

DATE	REVISION	BY	CHK	NO.
15/01/2024	PLANNING PROPOSAL	IC	GH	A

DATE	REVISION	BY	CHK	NO.

CONSULTANTS	CONTACT	PHONE
PLANNER	<input type="checkbox"/> ETHOS URBAN	T 021 9995 6962
TRAFFIC	<input type="checkbox"/> JMT CONSULTING	T 0415 553 177
ARCHITECT	<input type="checkbox"/> ANDERSON	T 0411 942 180
FLOODING	<input type="checkbox"/> WWA WATER	T 080 029 2652
SOILS/ OPEN SPACE	<input type="checkbox"/> ANSA	T 02 9541 9028
LANDSCAPE	<input type="checkbox"/> TURF DESIGN STUDIO	T 021 8394 9960



plus
urbanstructure
Sydney
Western Australia
Australasia

Level 4, 121 Clarence Street
Sydney, NSW 2000 Australia
Phone: +61 2 9239 2000
Fax: +61 2 9239 2003
Email: info@plusurbanstructure.com.au
Website: www.plusurbanstructure.com.au
Aust. Lic No: 15052
New York: 11209

PROJECT
242-258 Young Street Waterloo Sydney NSW

DRAWING TITLE
NEIGHBOURING OUTDOOR AREA SOLAR STUDY (WINTER SOLSTICE) - SHEET 04

SCALE
1:350 @A1

DATE
15/01/2024

DRAWN
IC

CHECKED
GH


JOB NO.
20621

DRAWING NO.
PLA-PP-2303

REVISION
A



Plus Urban Structure Pty Ltd is a registered company in Australia (ACN 105558203). The recipient agrees not to use this document for any purpose other than that for which it was prepared. It is not to be used for any other purpose without the prior written consent of Plus Urban Structure Pty Ltd. This document is the property of Plus Urban Structure Pty Ltd. It is not to be distributed or made available to any other person without the prior written consent of Plus Urban Structure Pty Ltd. All rights reserved.

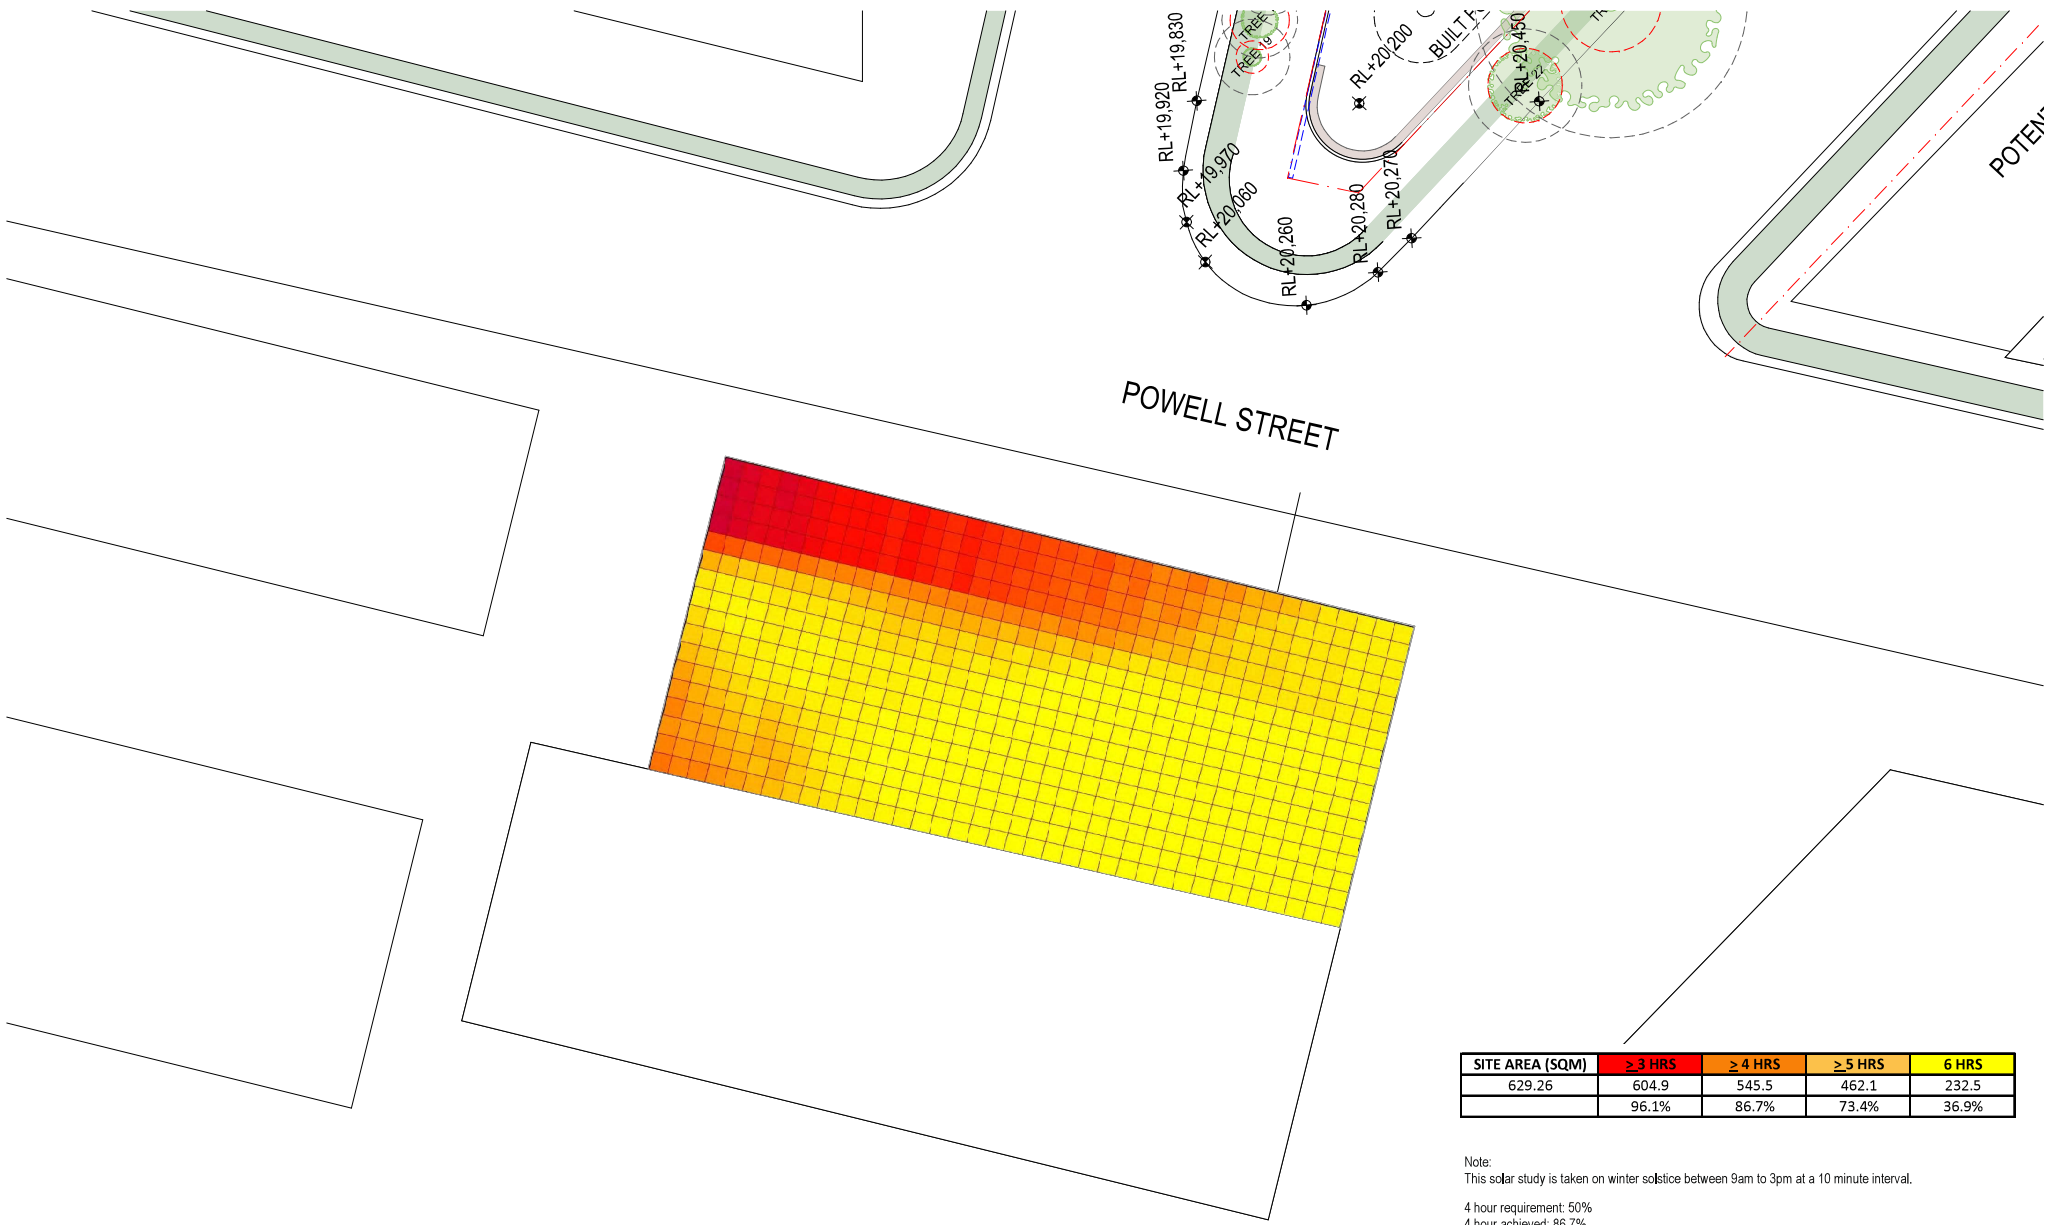

SITE AREA (SQM)	≥ 3 HRS	≥ 4 HRS	≥ 5 HRS	6 HRS
629.26	604.9	545.5	462.1	232.5
	96.1%	86.7%	73.4%	36.9%

Note:
 This solar study is taken on winter solstice between 9am to 3pm at a 10 minute interval.
 4 hour requirement: 50%
 4 hour achieved: 86.7%

PLANNING PROPOSAL

DATE	REVISION	BY	CHK	NO.
15/01/2024	PLANNING PROPOSAL	IC	GH	A

DATE	REVISION	BY	CHK	NO.

CONSULTANTS	CONTACTS
PLANNER	<input type="checkbox"/> ETHOS URBAN T 021 9995 6962
TRAFFIC	<input type="checkbox"/> JMT CONSULTING T 0415 553 177
ARCHITECT	<input type="checkbox"/> ANDERSON T 0411 842 180
FLOODING	<input type="checkbox"/> WWA WATER T 080 029 2652
SOILS/OILY SPILLS	<input type="checkbox"/> ANSA T 02 9941 9028
LANDSCAPE	<input type="checkbox"/> TURF DESIGN STUDIO T 021 8394 9990



PROJECT
242-258 Young Street Waterloo Sydney NSW

DRAWING TITLE
NEIGHBOURING OUTDOOR AREA SOLAR STUDY (WINTER SOLSTICE) - SHEET 05

SCALE
 NTS @A1

DATE

PLOT DATE

DRAWN
 IC

CHECKED
 GH


JOB NO.
20621

DRAWING NO.
PLA-PP-2304


REVISION
 A

© 2024 SDG, Ethos Urban, JMT Consulting, Anderson, WWA Water, Ansa, Turf Design Studio, plus, and plus. All rights reserved. This drawing is the property of plus and is not to be used for any other purpose without the written consent of plus. The information contained herein is for general information only and does not constitute an offer of any financial product or service. Please refer to the relevant product disclosure document for more information.




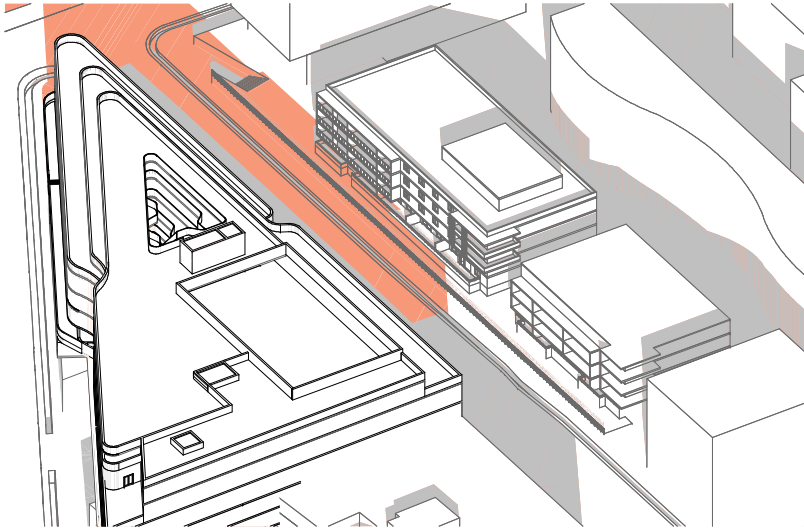


HUNTER ST APARTMENTS SOLAR STUDY 9AM
SCALE: N1:5

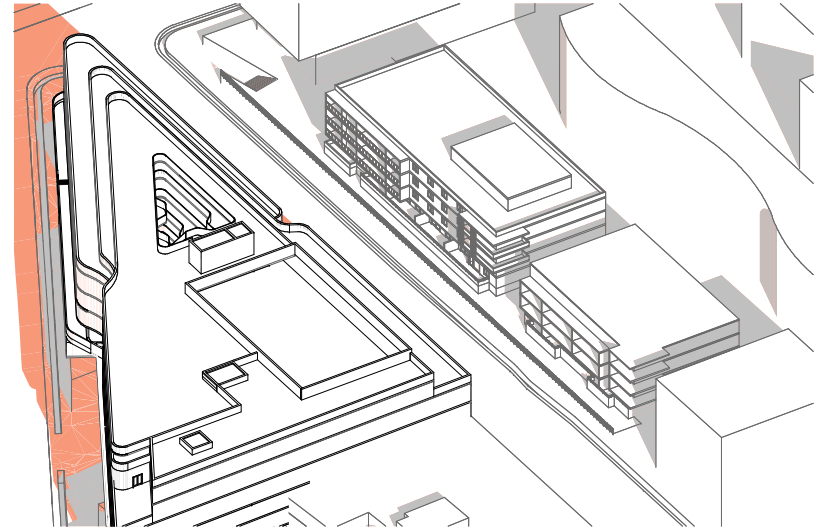

HUNTER ST APARTMENTS SOLAR STUDY 10AM
SCALE: N1:5

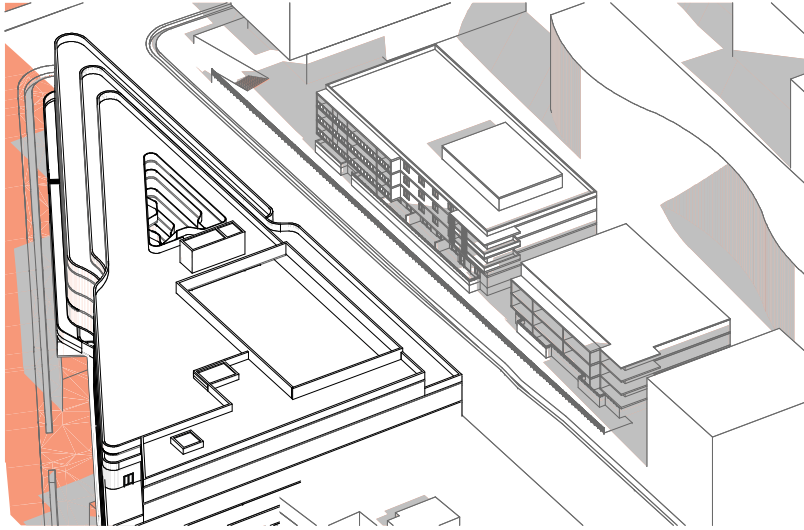

HUNTER ST APARTMENTS SOLAR STUDY 11AM
SCALE: N1:5

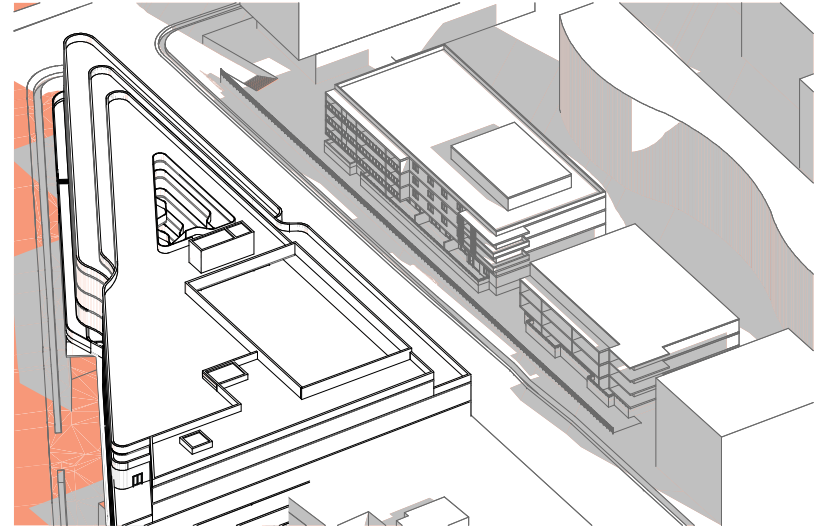

HUNTER ST APARTMENTS SOLAR STUDY 12PM
SCALE: N1:5

PROPOSED SHADOWS
EXISTING SHADOWS


PLANNING PROPOSAL

DATE	REVISION	BY	CHK	NO.	DATE	REVISION	BY	CHK	NO.
15/01/2024	PLANNING PROPOSAL	IC	GH	A					


CONSULTANTS	CONTACTS	PHONE
PLANNER	<input type="checkbox"/> ETHOS URBAN	T 021 9995 6962
TRAFFIC	<input type="checkbox"/> JMT CONSULTING	T 0415 525 177
ARCHITECT	<input type="checkbox"/> ANDERSON	T 0411 842 180
FLOODING	<input type="checkbox"/> WWA WATER	T 001 629 2652
SOILS/GEOTECH	<input type="checkbox"/> ANSA	T 02 9941 9028
LANDSCAPE	<input type="checkbox"/> TURF DESIGN STUDIO	T 021 8394 990

4/4-6, 4/20, Gibraltar Street
 Sydney, NSW 2000 Australia
 Australia
 Phone: +61 2 9211 2000
 Email: info@plusstructure.com.au
 Website: www.plusstructure.com.au


PROJECT	242-258 Young Street Waterloo Sydney NSW	DRAWING TITLE	HUNTER ST APARTMENTS SOLAR STUDY (WINTER SOLSTICE) - SHEET 01	SCALE	M1:5 @A1
DATE	15/01/2024	PLOT DATE	17/01/2024	DRAWN	GH
DRAWN	IC	CHECKED	GH	JOB NO.	20621
JOB NO.	20621	DRAWING NO.	PLA-PP-2400	REVISION	A

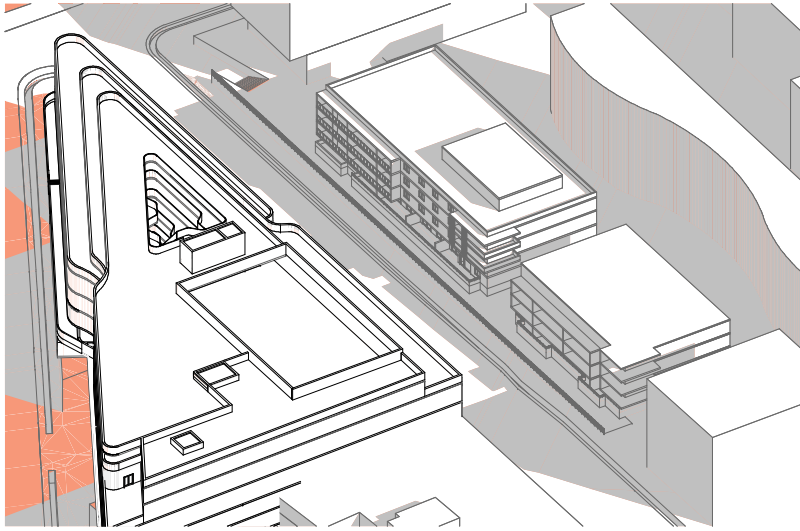

HUNTER ST APARTMENTS SOLAR STUDY 1PM
SCALE: N.T.S.

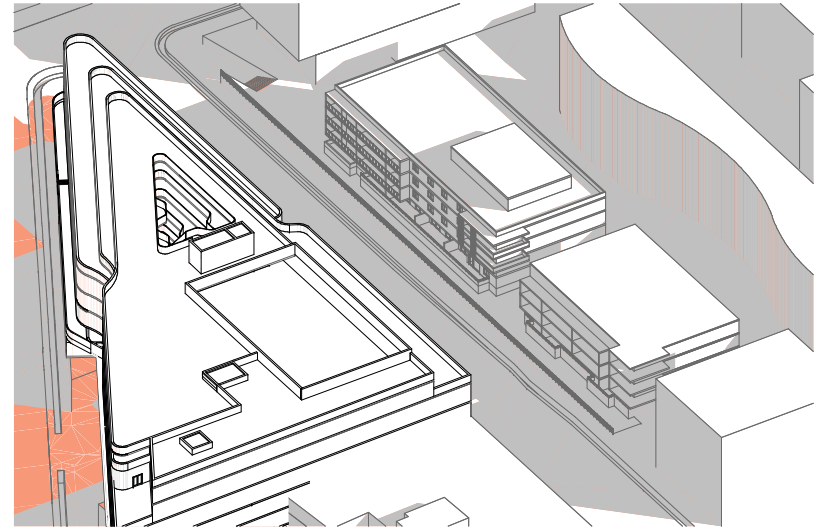

HUNTER ST APARTMENTS SOLAR STUDY 2PM
SCALE: N.T.S.

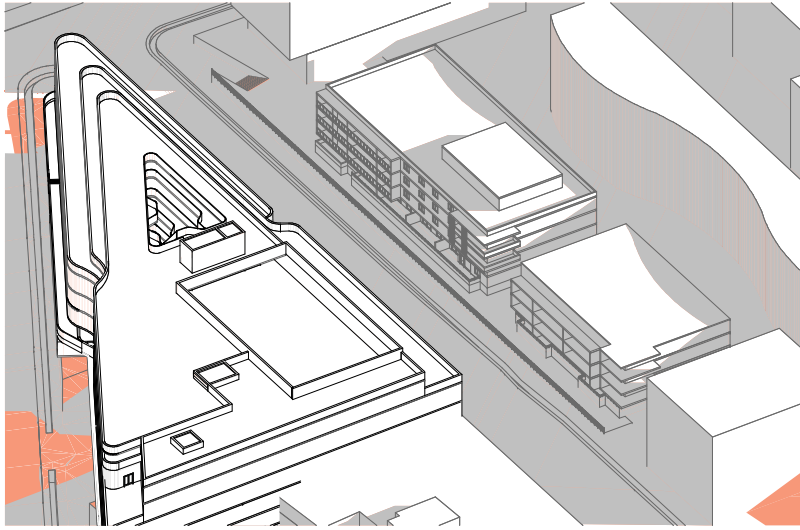



HUNTER ST APARTMENTS SOLAR STUDY 3PM
SCALE: N.T.S.

PROPOSED SHADOWS
EXISTING SHADOWS

PLANNING PROPOSAL


DATE	REVISION	BY	CHK	NO.	DATE	REVISION	BY	CHK	NO.
15/01/2024	PLANNING PROPOSAL	IC	GH	A					

CONSULTANTS	CONTACT	PHONE
PLANNER	<input type="checkbox"/> ETHOS URBAN	T 021 9995 6962
TRAFFIC	<input type="checkbox"/> JMT CONSULTING	T 0415 525 177
ARCHITECT	<input type="checkbox"/> ANDERSON	T 0411 842 180
FLOODING	<input type="checkbox"/> WWA WATER	T 051 629 2652
SOILS/GEOTECH	<input type="checkbox"/> ANSA	T 02 9541 9028
LANDSCAPE	<input type="checkbox"/> TURF DESIGN STUDIO	T 021 834 990





Level 4/121 Clarence Street
Sydney, NSW 2000 Australia
Phone: +61 2 9239 1111
ACSI 60556263
www.plusarchitecture.com.au

PROJECT	DRAWING TITLE	SCALE	JOB NO.	DRAWING NO.	REVISION
242-258 Young Street Waterloo Sydney NSW	HUNTER ST APARTMENTS SOLAR STUDY (WINTER SOLSTICE) - SHEET 02	M15 @A1	20621	PLA-PP-2401	A
		DATE: 15/01/2024			
		DRAWN: IC			
		CHECKED: GH			
		PLOT DATE: 17/01/2024			

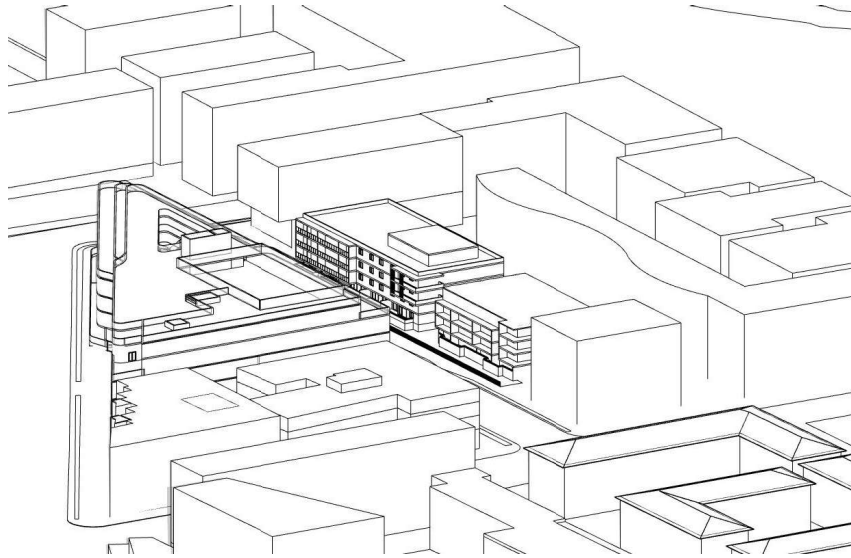


HUNTER ST APARTMENTS SUN EYE - 9AM
SCALE: N.T.S.

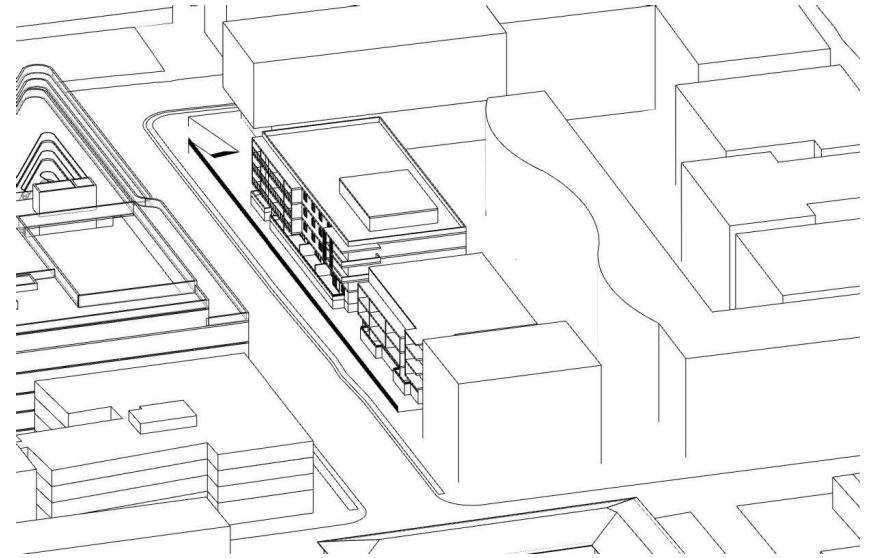

HUNTER ST APARTMENTS SUN EYE - 10AM
SCALE: N.T.S.



HUNTER ST APARTMENTS SUN EYE - 11AM
SCALE: N.T.S.

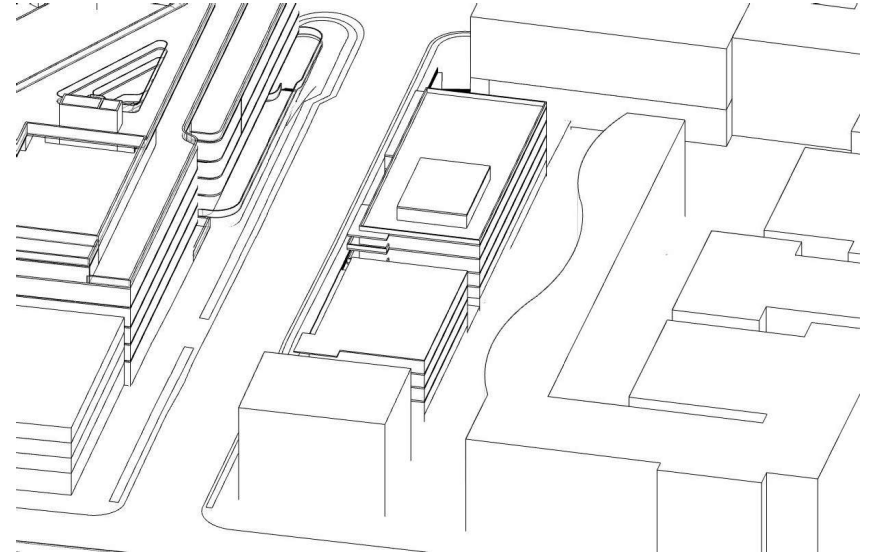

HUNTER ST APARTMENTS SUN EYE - 12PM
SCALE: N.T.S.

PLANNING PROPOSAL

DATE	REVISION	BY	CHK	NO.	DATE	REVISION	BY	CHK	NO.
15/01/2024	PLANNING PROPOSAL	IC	GH	A					

CONSULTANTS			
PLANNER	<input type="checkbox"/> ETHOS URBAN	T 021 9995 6962	
TRAFFIC	<input type="checkbox"/> JMT CONSULTING	T 0415 525 177	
ARCHITECT	<input type="checkbox"/> ANDERSON	T 0411 842 180	
FLOODING	<input type="checkbox"/> WWA WATER	T 021 629 2652	
SOCCIAL OPERATIONS	<input type="checkbox"/> AENA	T 02 9541 9028	
LANDSCAPE	<input type="checkbox"/> TURF DESIGN STUDIO	T 021 834 990	



PROJECT
242-258 Young Street Waterloo Sydney NSW

DRAWING TITLE
HUNTER ST SUN EYE VIEWS (WINTER SOLSTICE) - SHEET 01

SCALE
N1S @A1

DATE
15/01/2024

DRAWN
IC


CHECKED
GH

JOB NO.
20621


DRAWING NO.
PLA-PP-2402

REVISION
A


© 2024 SDG Group Pty Ltd. All rights reserved. This drawing is the property of SDG Group Pty Ltd. No part of this drawing may be reproduced, stored in a retrieval system, or transmitted in any form or by any means, electronic, mechanical, photocopying, recording, or by any information storage and retrieval system, without the prior written permission of SDG Group Pty Ltd.

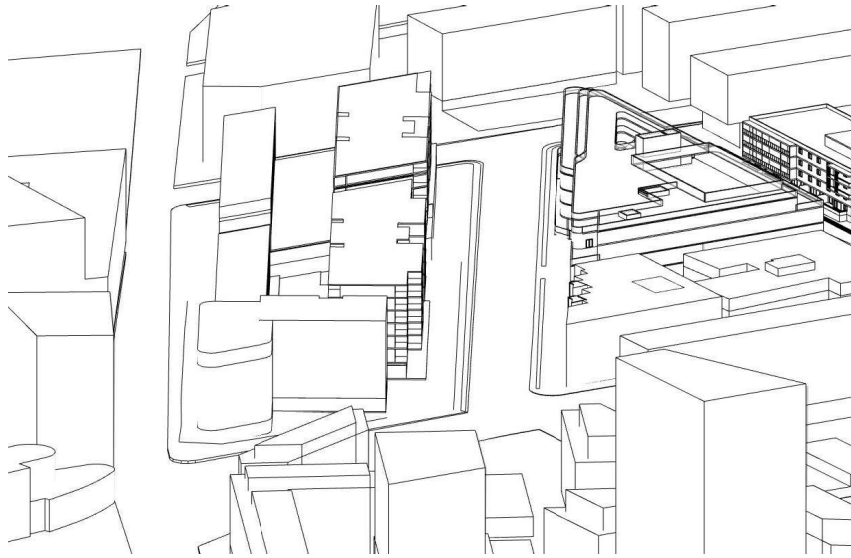


YOUNG ST FUTURE DEVELOPMENT SUN EYE - 9AM
SCALE: N.T.S.

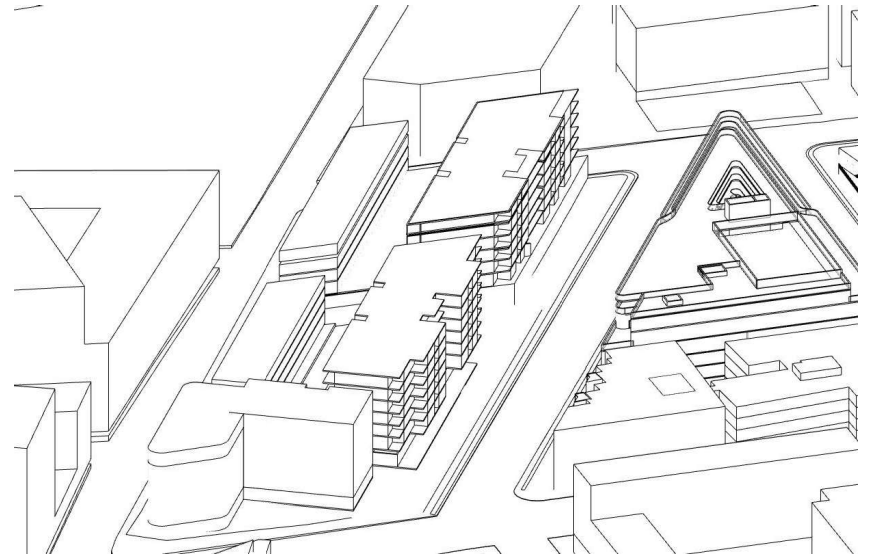

YOUNG ST FUTURE DEVELOPMENT SUN EYE - 10AM
SCALE: N.T.S.

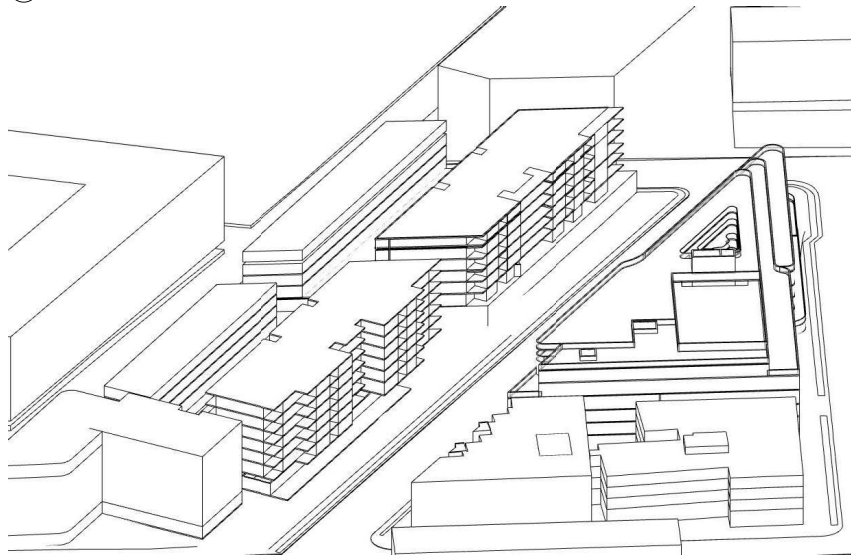

YOUNG ST FUTURE DEVELOPMENT SUN EYE - 11AM
SCALE: N.T.S.

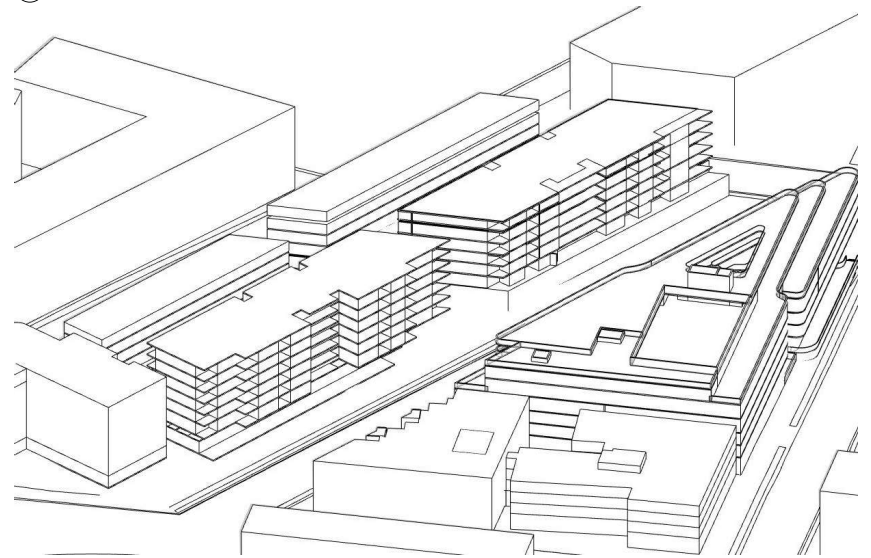

YOUNG ST FUTURE DEVELOPMENT SUN EYE - 12PM
SCALE: N.T.S.

PLANNING PROPOSAL

DATE	REVISION	BY	CHK	NO.	DATE	REVISION	BY	CHK	NO.
15/01/2024	PLANNING PROPOSAL	IC	GH	A					

CONSULTANTS	PHONE
PLANNING <input type="checkbox"/> ETHOS URBAN	T 021 9995 6962
TRAFFIC <input type="checkbox"/> JMT CONSULTING	T 0415 525 177
ARCHITECT <input type="checkbox"/> ANDERSON	T 0411 842 180
FLOODING <input type="checkbox"/> WWA WATER	T 051 629 2652
SOILS/OPEN SPACE <input type="checkbox"/> ANSA	T 02 9511 9028
LANDSCAPE <input type="checkbox"/> TURF DESIGN STUDIO	T 021 834 990



PROJECT
242-258 Young Street Waterloo Sydney NSW

DRAWING TITLE
YOUNG ST FUTURE DEVELOPMENTS SUN EYE VIEWS (WINTER SOLSTICE) - SHEET 01

SCALE
N1S @A1

DATE
15/01/2024

DRAWN
IC


CHECKED
GH

JOB NO.
20621


DRAWING NO.
PLA-PP-2500

REVISION
A


© 2024 plus architecture. All rights reserved. This drawing is the property of plus architecture. No part of this drawing may be reproduced, stored in a retrieval system, or transmitted in any form or by any means, electronic, mechanical, photocopying, recording, or by any information storage and retrieval system, without the prior written permission of plus architecture.

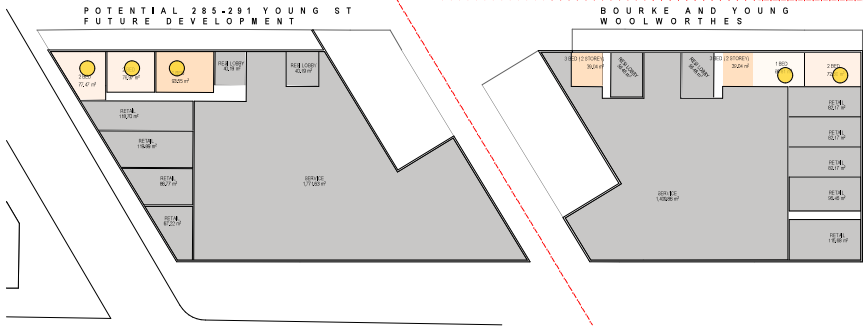


0. GROUND 00
SCALE: 1:500@A1

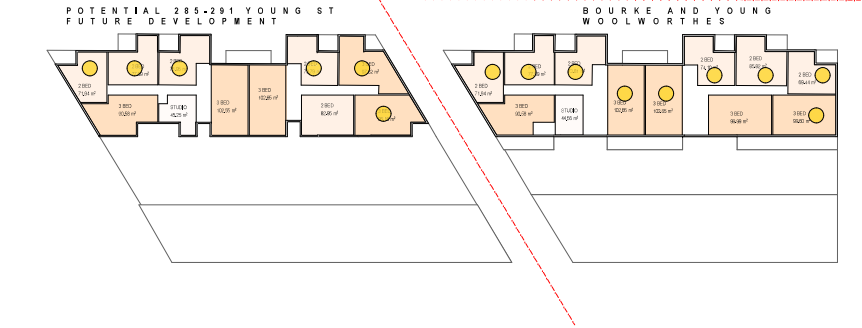


1. LEVEL 01
SCALE: 1:500@A1

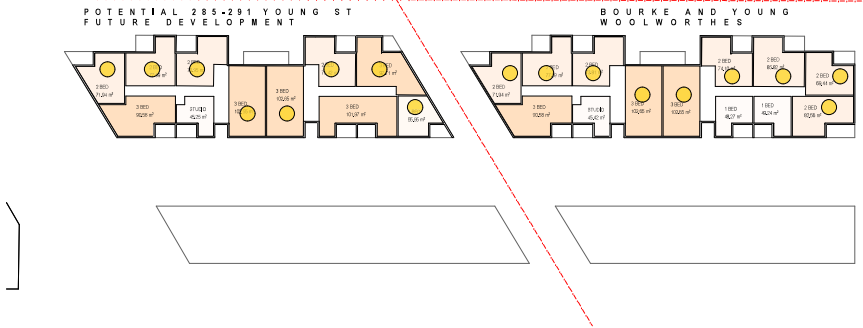


2. LEVEL 02
SCALE: 1:500@A1

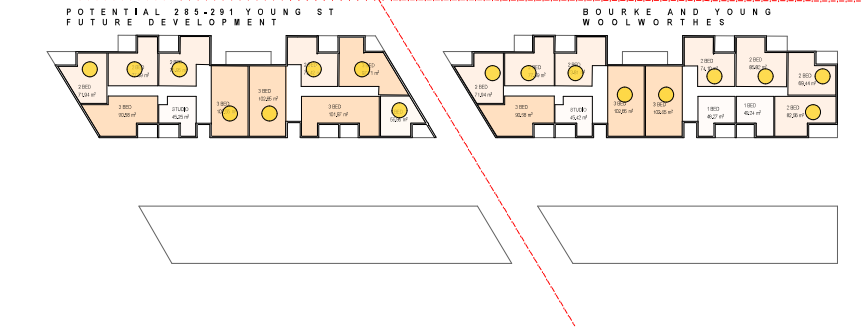

3. LEVEL 03
SCALE: 1:500@A1

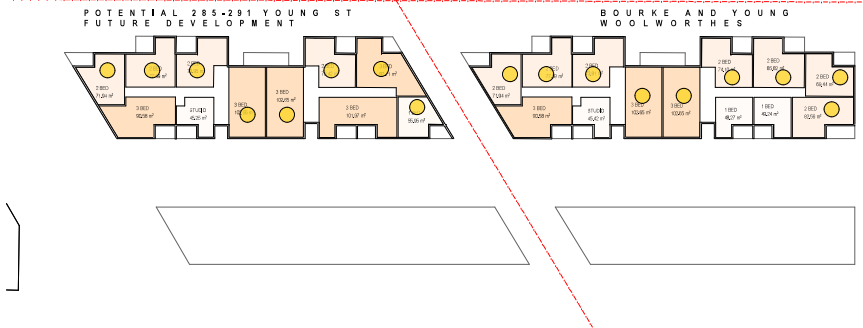

4. LEVEL 04
SCALE: 1:500@A1

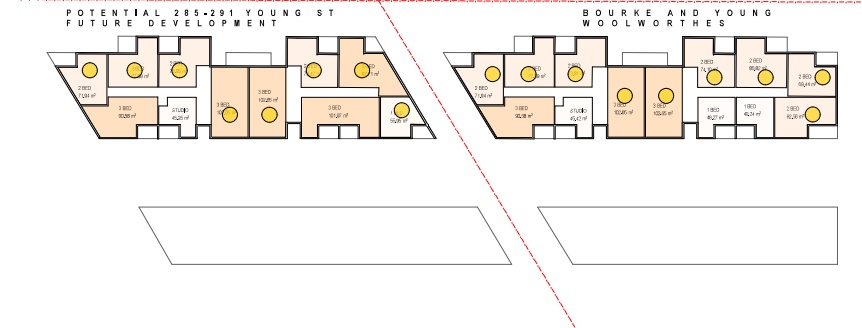

5. LEVEL 05
SCALE: 1:500@A1

○ 2 HOURS OF SUNLIGHT DURING WINTER SOLSTICE

PLANNING PROPOSAL

DATE	REVISION	BY	CHK	NO.
15/01/2024	PLANNING PROPOSAL	IC	GH	A

DATE	REVISION	BY	CHK	NO.

CONSULTANTS		PHONE
PLANNER	<input type="checkbox"/> ETHOS URBAN	T 021 9956 6962
TRAFFIC	<input type="checkbox"/> JMT CONSULTING	T 0415 555 177
ARCHITECT	<input type="checkbox"/> ANDERSON	T 0411 942 180
FLOODING	<input type="checkbox"/> WWA WATER	T 050 629 2652
SOIL/GEOTECH/FOUNDATION	<input type="checkbox"/> ANKA	T 02 9941 9028
LANDSCAPE	<input type="checkbox"/> TURF DESIGN STUDIO	T 021 8394 990

PROJECT
242-258 Young Street Waterloo Sydney NSW

DRAWING TITLE
YOUNG ST FUTURE DEVELOPMENTS SOLAR AMENITY PLANS - SHEET 01

SCALE
1:500 @A1

DATE
15/01/2024

DRAWN
IC


CHECKED
GH

JOB NO.
20621

DRAWING NO.
PLA-PP-2502

REVISION
A

© 2024 plus architecture. All rights reserved. This drawing is the property of plus architecture and is not to be reproduced, stored in a retrieval system, or transmitted in any form or by any means, electronic, mechanical, photocopying, recording, or by any information storage and retrieval system, without the prior written permission of plus architecture. The information contained herein is for the sole use of the client and is not to be used for any other purpose. plus architecture is not responsible for the accuracy or completeness of the information contained herein. plus architecture is not a registered professional body and does not provide professional services. plus architecture is not a registered professional body and does not provide professional services.

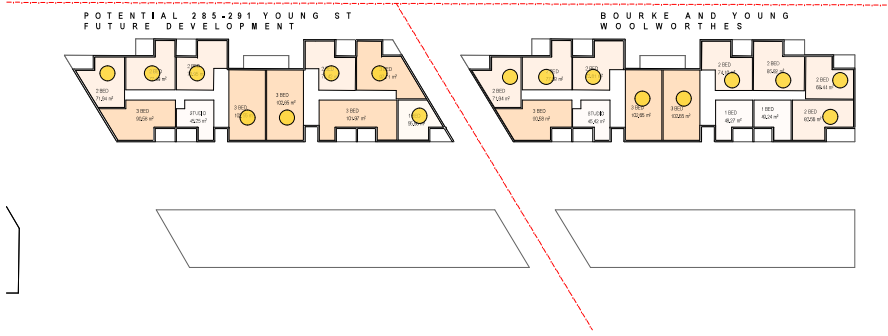

6. LEVEL 06
SCALE: 1:500 @A1

BOURKE AND YOUNG WOOLWORTH SOLAR COUNT			
STORY	NO. OF APT	2H SOLAR ACCESS	
LEVEL 06	13	9	69%
LEVEL 05	13	9	69%
LEVEL 04	13	9	69%
LEVEL 03	13	9	69%
LEVEL 02	13	9	69%
LEVEL 01	12	9	75%
LEVEL GL	2	2	100%
	79	56	71%

YOUNG ST FUTURE BLDG SOLAR COUNT			
STORY	NO. OF APT	2H SOLAR ACCESS	
LEVEL 06	11	8	73%
LEVEL 05	11	8	73%
LEVEL 04	11	8	73%
LEVEL 03	11	8	73%
LEVEL 02	11	8	73%
LEVEL 01	11	6	55%
LEVEL GL	3	3	100%
	69	49	71%

PLANNING PROPOSAL

DATE	REVISION	BY	CHK	NO.
15/01/2024	PLANNING PROPOSAL	IC	GH	A

DATE	REVISION	BY	CHK	NO.

CONSULTANTS		
PLANNER	<input type="checkbox"/> ETHOS URBAN	T 021 9995 6962
TRAFFIC	<input type="checkbox"/> JMT CONSULTING	T 0415 555 177
ARCHITECT	<input type="checkbox"/> ANDERSON	T 0411 942 180
FLOODING	<input type="checkbox"/> WWA WATER	T 080 629 2652
SOIL/GEOTECHNICAL	<input type="checkbox"/> ANSA	T 02 9541 9028
LANDSCAPE	<input type="checkbox"/> TURF DESIGN STUDIO	T 021 8394 9990



PROJECT
242-258 Young Street Waterloo Sydney NSW

DRAWING TITLE
YOUNG ST FUTURE DEVELOPMENTS SOLAR AMENITY PLANS - SHEET 02

Level 4-101 Bourke Street Sydney, NSW 2000 Australia
Plan Architecture Pty Ltd
ACN 105562823
Newcastle Australia (NSW)
Aust Job# 1052
Web: Plan 1200

plus architecture
Melbourne
Sydney
Western Australia
Auckland
Tel: 08 822 1200
Instagram: @plusarchitecture
www.plusarchitecture.com.au


By accepting and allowing the proposed development to be constructed, the recipient agrees not to use this document to promote the project or to use the information contained herein for any other purpose. The recipient agrees not to use this document or its contents in any way that may be construed as an endorsement, approval, or recommendation of the project or its contents. The recipient agrees to indemnify and hold the recipient harmless from and against all claims, damages, losses, and expenses, including reasonable legal costs, that may be incurred by the recipient in connection with the use of this document.

2 HOURS OF SUNLIGHT DURING WINTER SOLSTICE


SCALE	PROJECT	REVISION
1:500 @A1	242-258 Young Street Waterloo Sydney NSW	A
DATE: 15/01/2024	PILOT DATE: 15/01/2024	
DRAWN: IC	CHECKED: GH	
JOB NO.: 20621	DRAWING NO.: PLA-PP-2503	




SHADOW DIAGRAM - 9AM
SCALE: N.T.S.

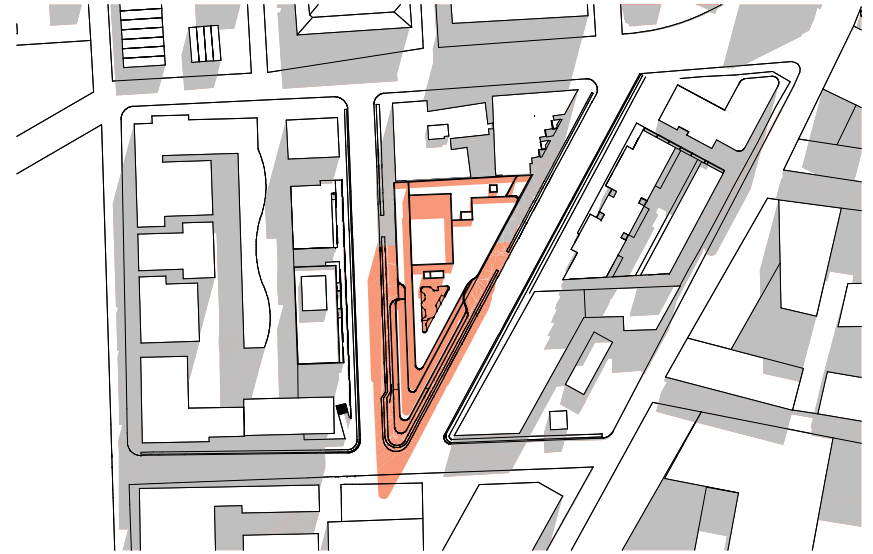

SHADOW DIAGRAM - 10AM
SCALE: N.T.S.

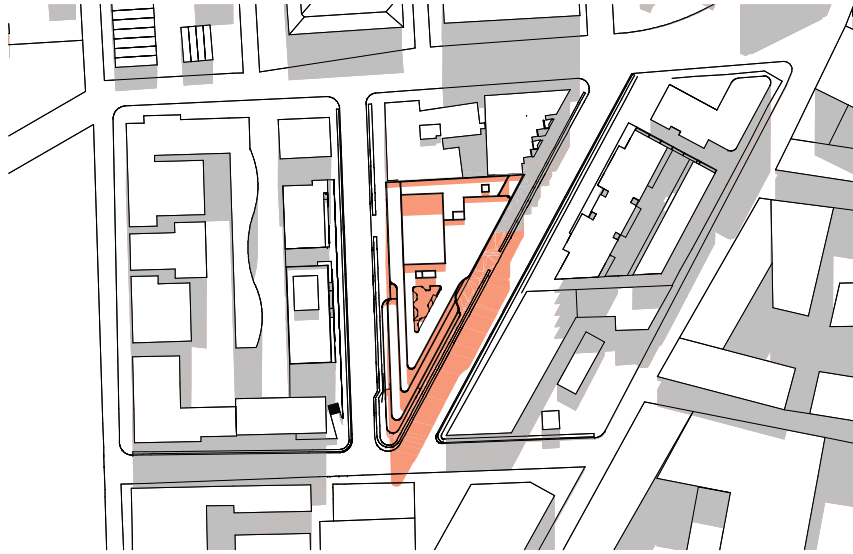

SHADOW DIAGRAM - 11AM
SCALE: N.T.S.

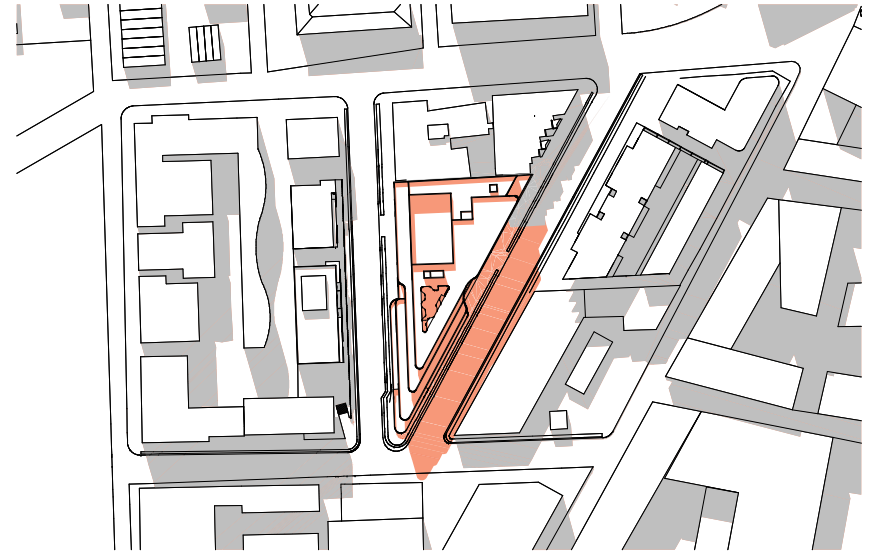

SHADOW DIAGRAM - 12PM
SCALE: N.T.S.

PROPOSED SHADOWS
EXISTING SHADOWS

PLANNING PROPOSAL

DATE	REVISION	BY	CHK	NO.	DATE	REVISION	BY	CHK	NO.
15/01/2024	PLANNING PROPOSAL	IC	GH	A					

CONSULTANTS	CONTACTS	PHONE
PLANNING	<input type="checkbox"/> ETHOS URBAN	T 021 9995 6962
TRAFFIC	<input type="checkbox"/> JMT CONSULTING	T 0415 555 177
ARCHITECT	<input type="checkbox"/> ANDERSON	T 0411 842 180
FLOODING	<input type="checkbox"/> WWA WATER	T 051 629 2652
SOIL/GEOTECH/ROCK	<input type="checkbox"/> ANSA	T 02 9941 9028
LANDSCAPE	<input type="checkbox"/> TURF DESIGN STUDIO	T 021 8394 9990



PROJECT
242-258 Young Street Waterloo Sydney NSW

DRAWING TITLE
SHADOW DIAGRAMS (WINTER SOLSTICE) - SHEET 01

DATE
15/01/2024


DRAWN
IC


CHECKED
GH

JOB NO.
20621


DRAWING NO.
PLA-PP-2600

REVISION
A

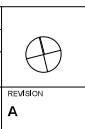


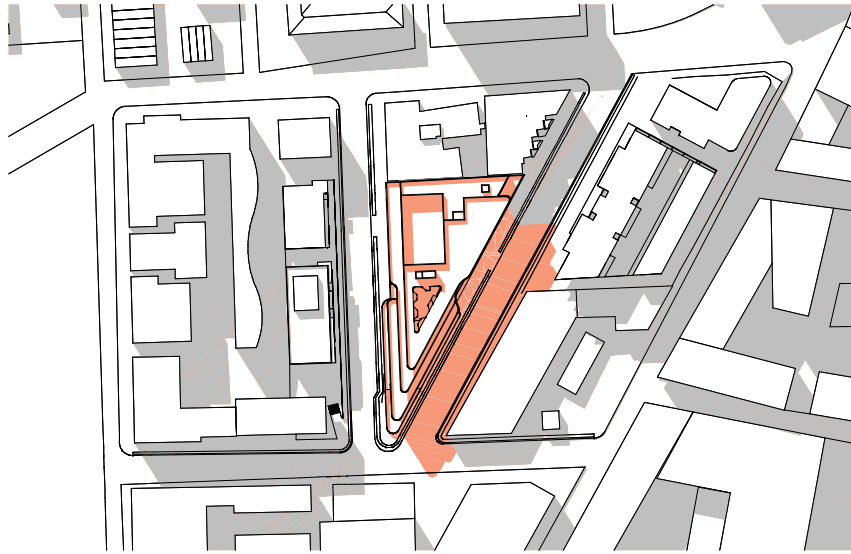

SHADOW DIAGRAM - 1PM
SCALE: N.T.S.

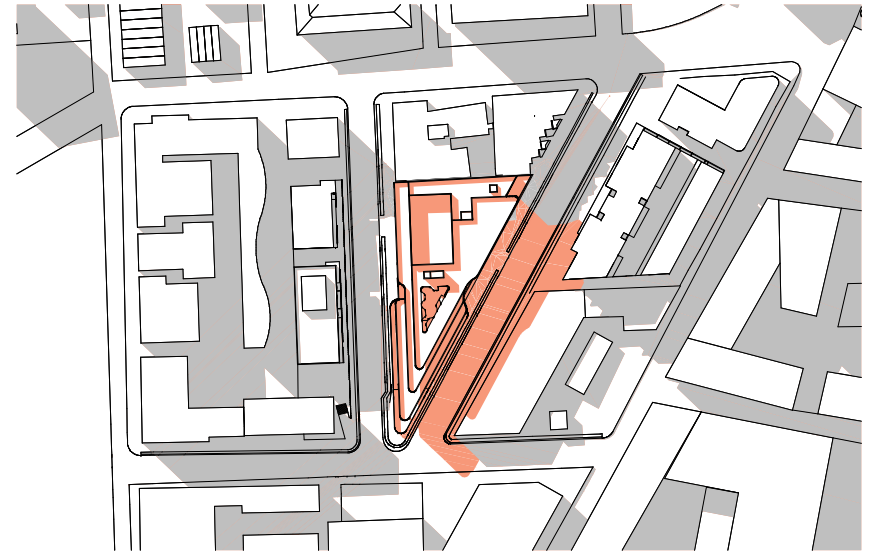

SHADOW DIAGRAM - 2PM
SCALE: N.T.S.

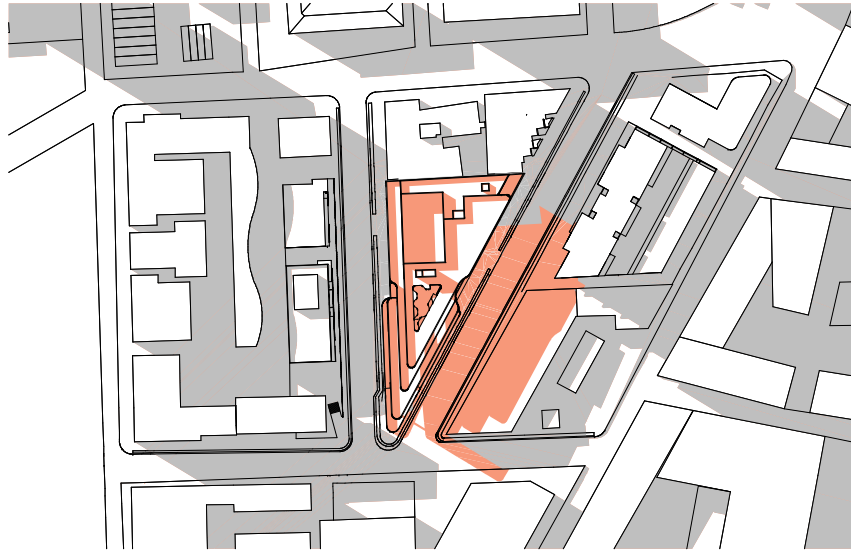

SHADOW DIAGRAM - 3PM
SCALE: N.T.S.

PROPOSED SHADOWS
EXISTING SHADOWS

PLANNING PROPOSAL

DATE	REVISION	BY	CHK	NO.	DATE	REVISION	BY	CHK	NO.
15/01/2024	PLANNING PROPOSAL	IC	GH	A					

CONSULTANTS	CONTACTS	PHONE
PLANNING	<input type="checkbox"/> ETHOS URBAN	T 021 9995 6962
TRAFFIC	<input type="checkbox"/> JMT CONSULTING	T 0415 525 177
ARCHITECT	<input type="checkbox"/> ANDERSON	T 0411 842 180
FLOODING	<input type="checkbox"/> WWA WATER	T 051 629 2652
SOIL/GEOTECH/ROCK	<input type="checkbox"/> ANSA	T 02 9541 9028
LANDSCAPE	<input type="checkbox"/> TURF DESIGN STUDIO	T 021 8394 990



PROJECT
242-258 Young Street Waterloo Sydney NSW


DRAWING TITLE
SHADOW DIAGRAMS (WINTER SOLSTICE) - SHEET 02


15/01/2024
15/01/2024
IC
GH

JOB NO.
20621

DRAWING NO.
PLA-PP-2601

REVISION
A

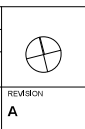

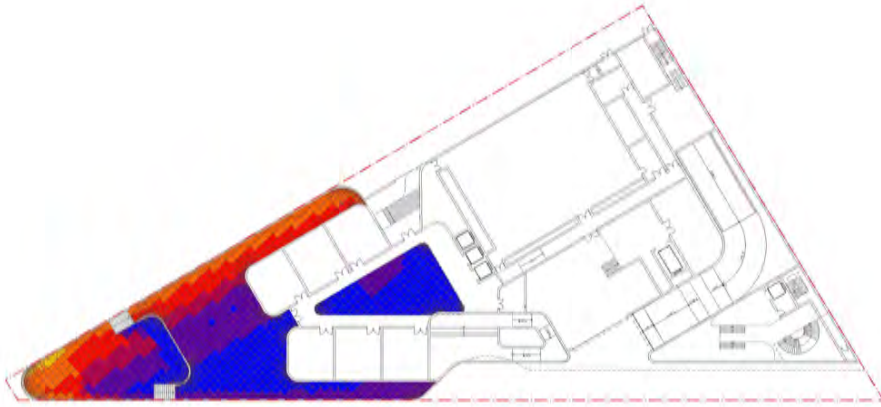

0 GROUND 00 OPEN SPACE SOLAR ACCESS
SCALE: 1:400@A1




1 LEVEL 01 OPEN SPACE SOLAR ACCESS
SCALE: 1:400@A1



2 LEVEL 02 OPEN SPACE SOLAR ACCESS
SCALE: 1:400@A1



3 LEVEL 03 OPEN SPACE SOLAR ACCESS
SCALE: 1:400@A1

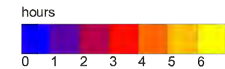

Note:
This is an indicative solar study taken on winter solstice between 9am to 3pm.
Data is indicative only and is subject to being verified by an expert consultant.

PLANNING PROPOSAL

DATE	REVISION	BY	CHK	NO.
15/01/2024	PLANNING PROPOSAL	IC	GH	A

DATE	REVISION	BY	CHK	NO.

CONSULTANTS	DATE	REVISION	BY	CHK	NO.
PLANNER: <input type="checkbox"/> ETHOS URBAN					T 021 9995 6962
TRAFFIC: <input type="checkbox"/> JMT CONSULTING					T 0415 553 177
ARCHITECT: <input type="checkbox"/> ANDERSON					T 0411 842 180
FLOODING: <input type="checkbox"/> WWA WATER					T 051 629 2652
SOILS/ OPEN SPACE: <input type="checkbox"/> ANSA					T 02 9541 9028
LANDSCAPE: <input type="checkbox"/> TURF DESIGN STUDIO					T 021 8394 9960



plus
Melbourne
Sydney
Western Australia
Auckland

Tel: +61 3 9594 1000
Fax: +61 3 9594 1001
Email: info@plusarchitecture.com.au
www.plusarchitecture.com.au

PROJECT
242-258 Young Street Waterloo Sydney NSW

DRAWING TITLE
OPEN SPACE SOLAR STUDY (WINTER SOLSTICE) - SHEET 01

SCALE 1:400 @A1	PLOT DATE 15/01/2024	
DATE 15/01/2024	CHECKED GH	
DRAWN IC	DRAWING NO. PLA-PP-2700	REVISION A
JOB NO. 20621		

