

Attachment C1

Selected Drawings – Buildings D and E

DEVELOPMENT APPLICATION

PROJECT: JOYNTON SQUARE

CLIENT: DEICORP PROJECT (JOYNTON AVE) PTY LTD
PROJECT NO: 6021

ARCHITECT: CANDALEPAS ASSOCIATES
1181 YORK STREET SYDNEY NSW 2000

LACHLAN SEEGERS ARCHITECT
BUILDING 12 CRANE CREEK MOSMAN NSW 2088

SCHEDULE OF AMENDMENTS

- REVISION A: CHARGE TO SETBACK
REVISION B: NEW PRIVACY SCREENS TO WINDOWS
REVISION C: UPDATED CARPARKING LAYOUT

DRAWING SCHEDULE


Table with columns: DRAWING NO., DESCRIPTION. Lists drawing numbers (e.g., DA-4-001) and their descriptions (e.g., COVER PAGE - DRAWING LIST, SITE ANALYSIS).

Copyright © This document is the property of... All rights reserved.

Table with columns: PROJECT, SITE, DRAWING NO., SHEET NO., TOTAL SHEETS.

Project: JOYNTON SQUARE
Site: 30 JOYNTON AVENUE ZETLAND NSW 2017
Drawing No: DA-4-001

Architect: Candalepas Associates
1181 YORK STREET SYDNEY NSW 2000
Lachlan Seegers Architect
1181 YORK STREET MOSMAN NSW 2088

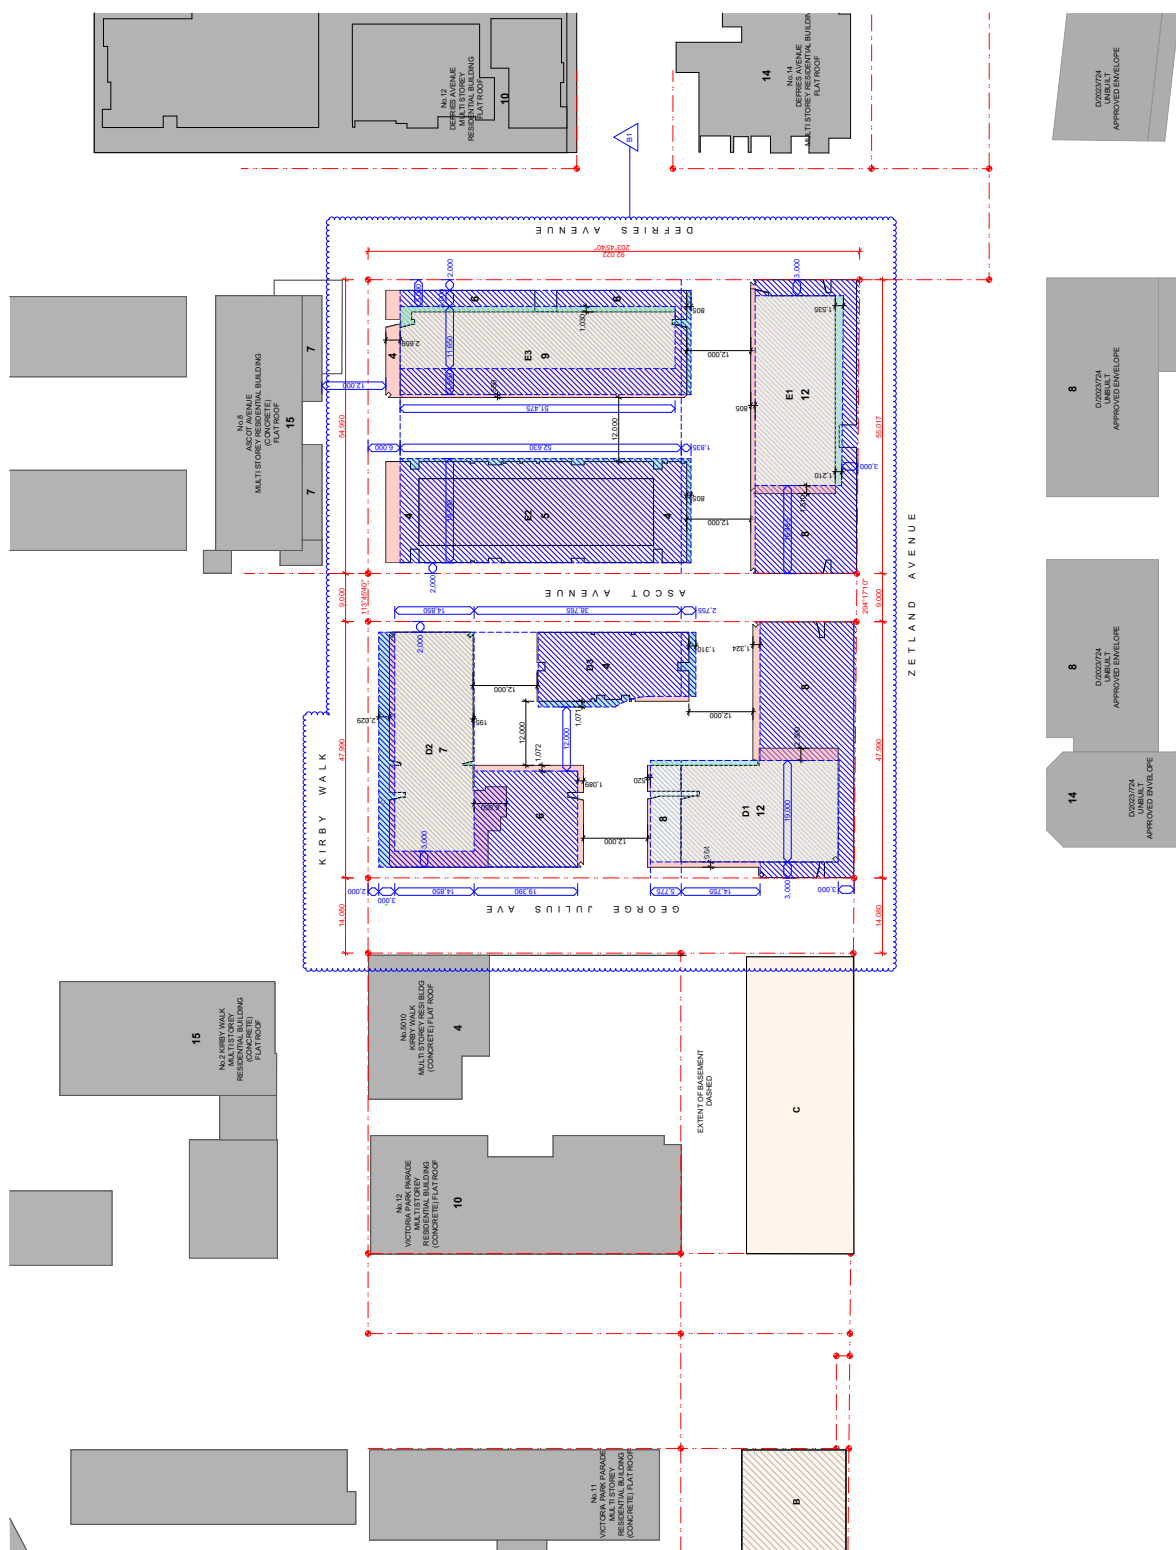

- ENVELOPE PLAN**
 1:500
- Key:**
- 1 Building Envelope (Storeys Indicated)
 - 1 Existing Adjacent Building (Storeys Indicated)
 - DCP Envelope
 - Area outside DCP envelope
 - Area reduced from DCP enclosure

276


LEVEL	CALCULATED AREA	VOLUME (NET)	QUANTITY
BASEMENT 2	720	1,650	226
BASEMENT 1	507	677	113
TOTAL	1,227 sq. ft.	2,327 cu. ft.	341

LEVEL	PARKING TYPE	QUANTITY
BASEMENT 2	RES. ACC.	33
	RECREATIONAL	139
	CARPOLINE	3
BASEMENT 1	RES. ACC.	20
	RECREATIONAL	86
	RET. ACC.	2
GROUND FLOOR	RES. ACC.	6
	VISIT. ACC.	2
	VISITOR	29
TOTAL		300

LEVEL	PARKING TYPE	QUANTITY
BASEMENT 2	RES. BI-CYCLE	20
	RECREATIONAL	17
	VISITOR	37
BASEMENT 1	RES. BI-CYCLE	20
	RECREATIONAL	17
	VISITOR	37
GROUND FLOOR	RES. BI-CYCLE	5
	RECREATIONAL	17
	VISITOR	37
TOTAL		300

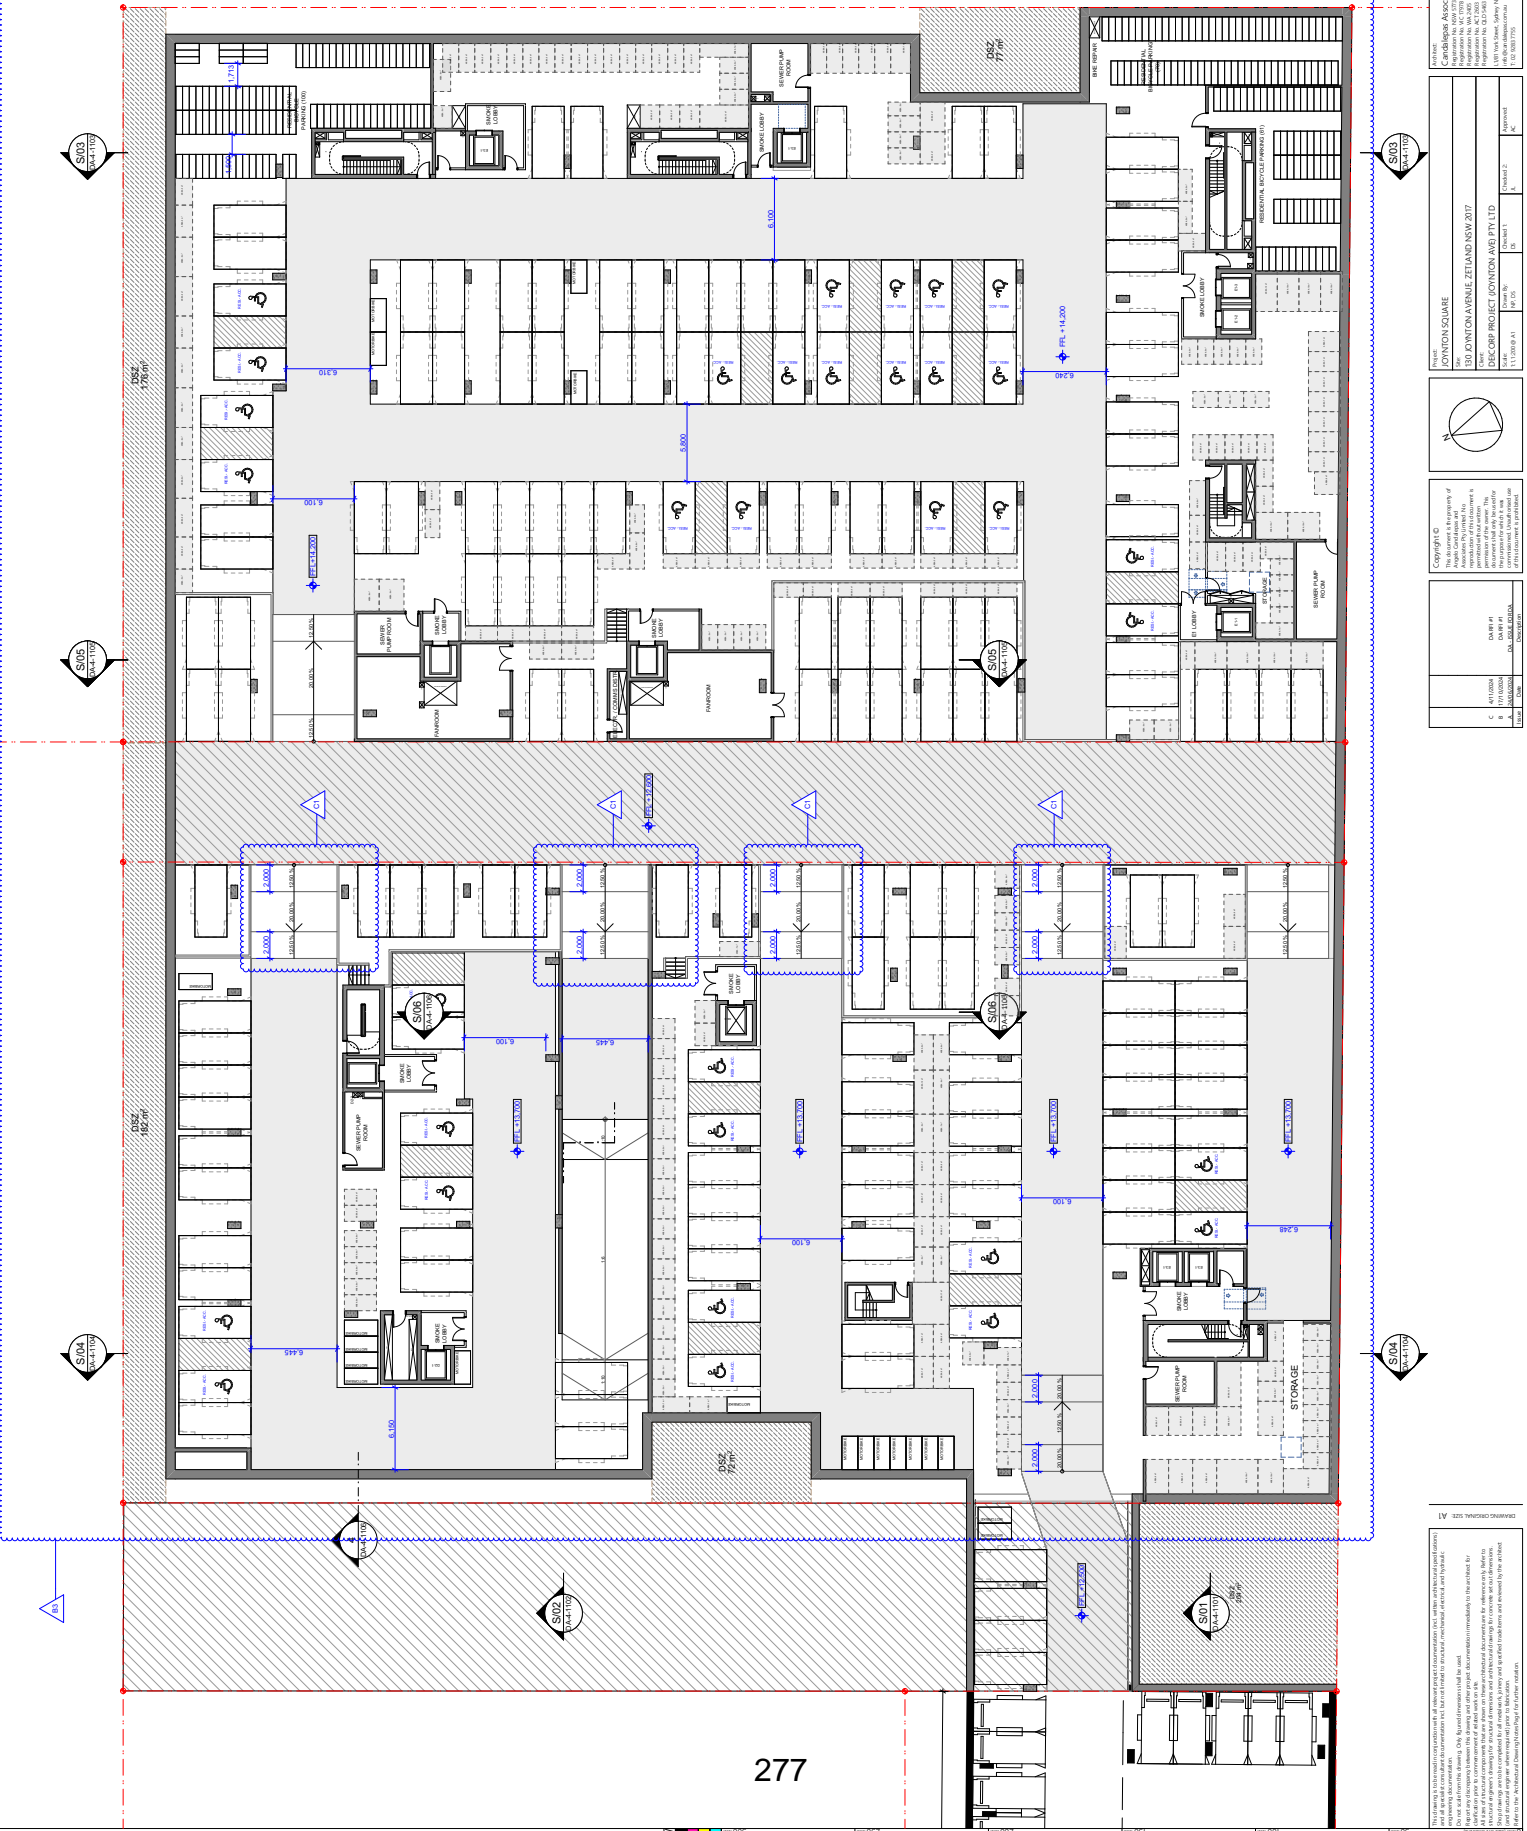


LEVEL	AREA	CALCULATED AREA	VOLUME (NET)	QUANTITY
BASIMENT 2		250	1,650	226
BASIMENT 1		557	677	113
		1,977 m ²	2,327 m ³	341

LEVEL	BASEMENT CARPARK SCHEDULE	QUANTITY
BASIMENT 2		
	RES. ACC.	33
	RESIDENTIAL	139
BASIMENT 1		
	CARPARK	3
	RES. ACC.	20
	RESIDENTIAL	90
	RET. ACC.	2
	RETAIL	4
	VISIT ACC.	2
	VISITOR	27
	VISITOR	27

LEVEL	BASEMENT MOTORBIKE PARKING SCHEDULE	QUANTITY
BASIMENT 2		
	RET. BIKE	20
BASIMENT 1		
	RET. BIKE	17
	VISIT BIKE	37

LEVEL	BASIMENT BICYCLE PARKING SCHEDULE	QUANTITY
BASIMENT 2		
	RES. BICYCLE	211
BASIMENT 1		
	RES. BICYCLE	104
	RES. VISIT BICYCLE	24
	VISIT BICYCLE	11
GROUND FLOOR		
	RET. BICYCLE	5
		399

LEVEL	PARKING TYPE	QUANTITY
BASIMENT 2	RES. BIKE	211
BASIMENT 1	RES. BIKE	104
BASIMENT 1	RES. VISIT BIKE	24
BASIMENT 1	VISIT BIKE	11
GROUND FLOOR	RET. BIKE	5

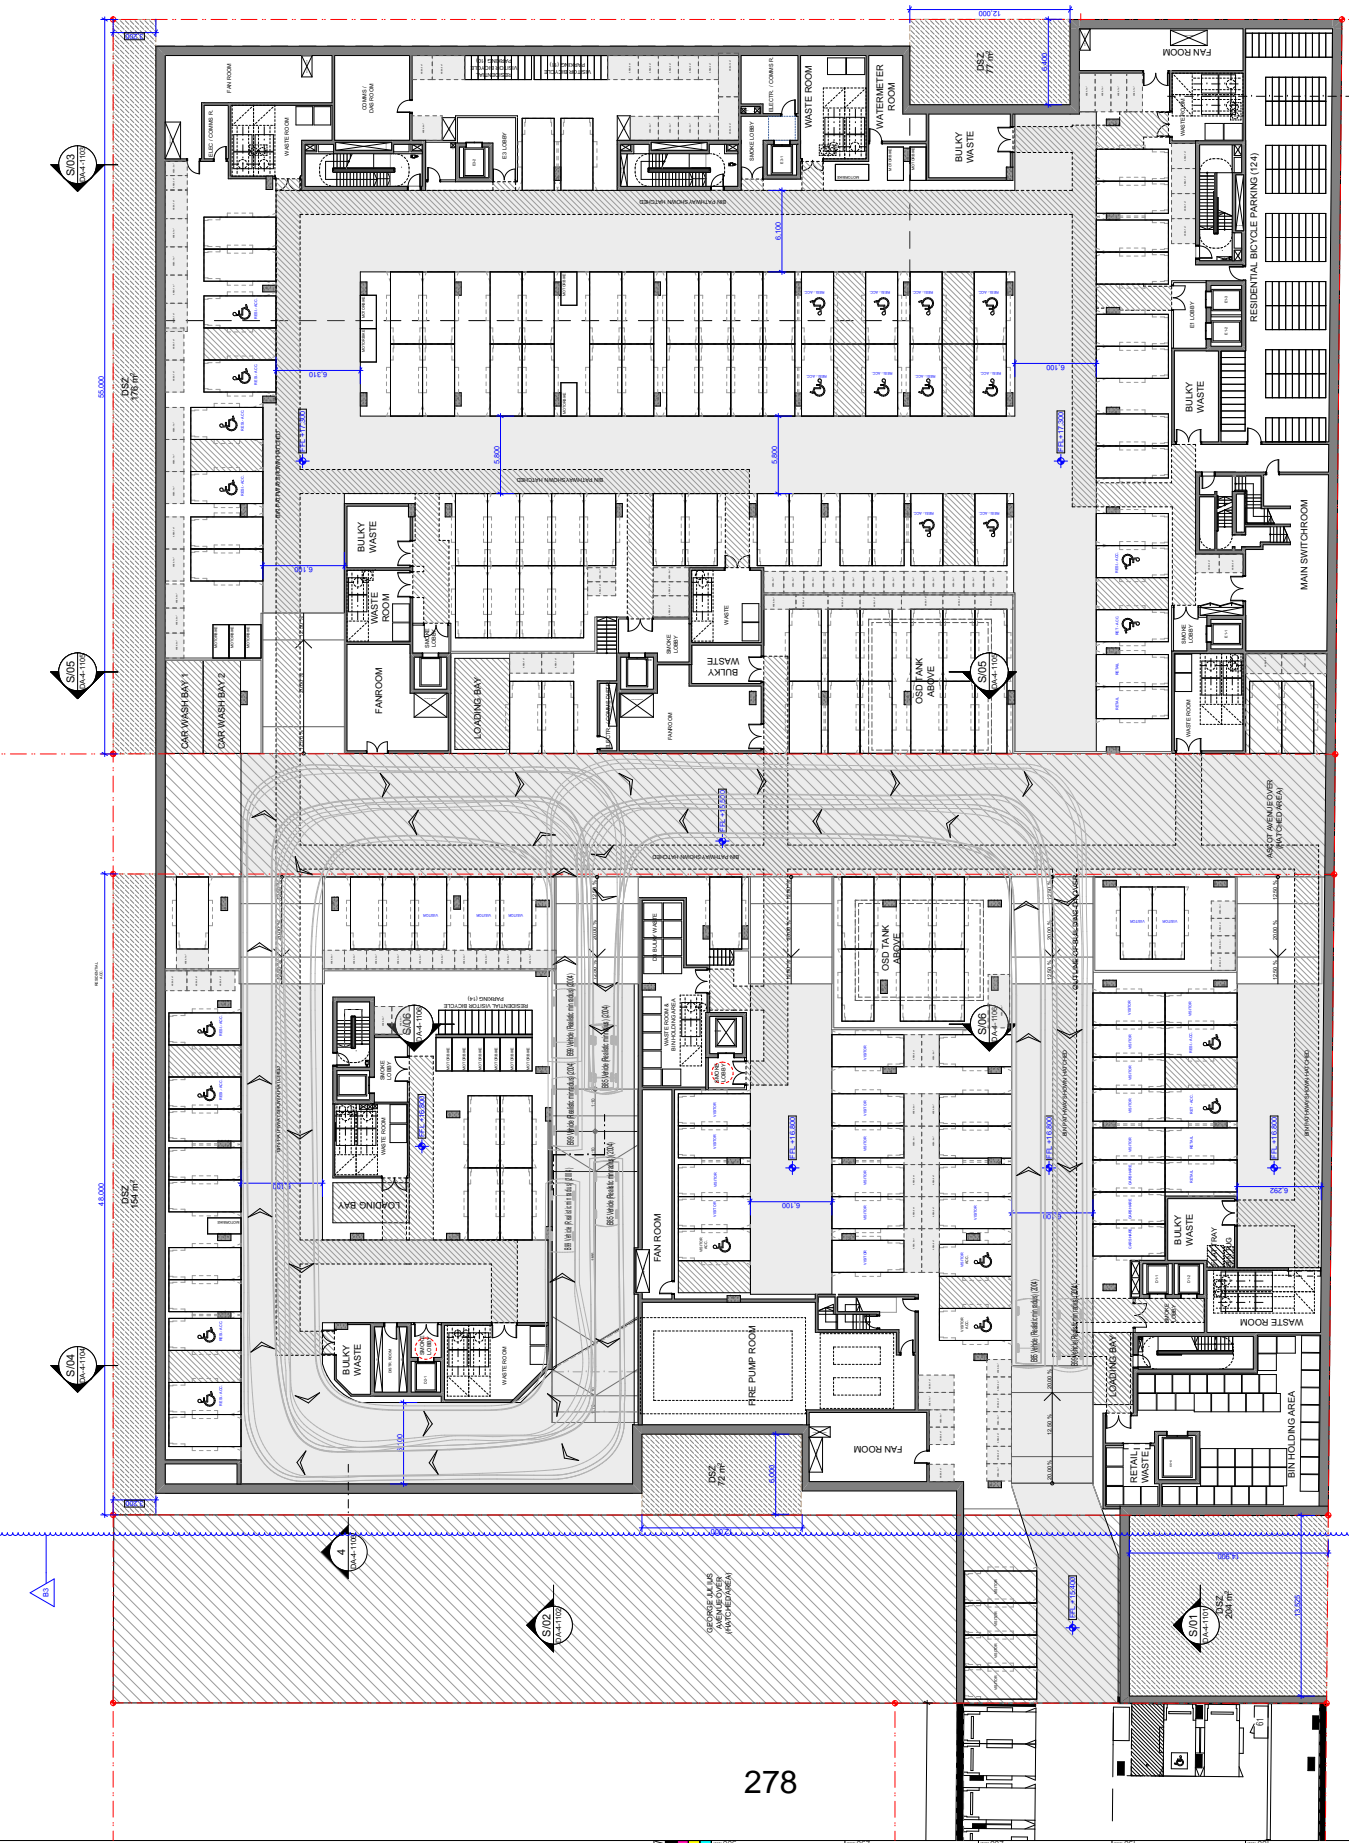

DA Architects Pty., NOT FOR CONSTRUCTION
 BASIMENT PLAN 1
 Drawing No: DA-4-1002

Laphin Stagers Architect
 11/111 West Street, Sydney NSW 2000
 Ph: (61) 2 9550 1000
 Fax: (61) 2 9550 1001
 Email: info@laphinstagers.com.au

Copyright ©
 This drawing is the property of
 DA Architects Pty Ltd. All rights reserved.
 No part of this drawing may be reproduced
 or transmitted in any form or by any means
 electronic, mechanical, photocopying, recording,
 or by any information storage and retrieval system
 without the prior written permission of DA Architects Pty Ltd.

Project:
 LANTON SQUARE
 30 LANTON AVENUE ZETLAND NSW 2077
 Decomp Project LANTON A&B PTL LTD
 10/1/2017 10:41 AM
 Project No: DA-4-1002

Client:
 LANTON SQUARE
 30 LANTON AVENUE ZETLAND NSW 2077
 Decomp Project LANTON A&B PTL LTD
 10/1/2017 10:41 AM
 Project No: DA-4-1002

Architect:
 DA ARCHITECTS
 11/111 WEST STREET SYDNEY NSW 2000
 Ph: (61) 2 9550 1000
 Fax: (61) 2 9550 1001
 Email: info@laphinstagers.com.au

GEORGE JALAB AND ASSOCIATES ARCHITECTS
 11/111 WEST STREET SYDNEY NSW 2000
 Ph: (61) 2 9550 1000
 Fax: (61) 2 9550 1001
 Email: info@laphinstagers.com.au

DATE: 10/1/2017 10:41 AM
 PROJECT: DA-4-1002

Scale: 1:100
 Drawing No: DA-4-1002

PROJECT: LANTON SQUARE
 30 LANTON AVENUE ZETLAND NSW 2077
 DECOMP PROJECT LANTON A&B PTL LTD

DATE: 10/1/2017 10:41 AM
 PROJECT: DA-4-1002

Client: LANTON SQUARE
 30 LANTON AVENUE ZETLAND NSW 2077
 DECOMP PROJECT LANTON A&B PTL LTD
 10/1/2017 10:41 AM
 Project No: DA-4-1002

Architect: DA ARCHITECTS
 11/111 WEST STREET SYDNEY NSW 2000
 Ph: (61) 2 9550 1000
 Fax: (61) 2 9550 1001
 Email: info@laphinstagers.com.au

This drawing is the property of DA Architects Pty Ltd. All rights reserved. No part of this drawing may be reproduced or transmitted in any form or by any means electronic, mechanical, photocopying, recording, or by any information storage and retrieval system without the prior written permission of DA Architects Pty Ltd.

8 ASCOT AVE

DEFRIES AVENUE

ASCOT AVENUE

KIRBY WALK

1B KIRBY WALK

279

GEORGE JULIUS

SITE C

BUILDING GROUP D

5 ZETLAND AVENUE

BUILDING GROUP E

14 DEFRIES AVE

DA-Ashtabula City - NOT FOR CONSTRUCTION	6021
PROJECT	GROUND FLOOR
DATE	DA-4-1010
SCALE	C

Lead Architect
 Lachlan Siggers Architect
 11511 York Street, Spring Hill QLD 4050
 Ph: 07 3450 8000
 Fax: 07 3450 8008
 Email: l.siggers@lsgarchitect.com.au


Client
 Cantabrighe Associates
 100 DUNEDIN STREET, AUCKLAND
 Ph: 09 308 7800
 Fax: 09 308 7801
 Email: info@cantabrighe.co.nz


Project
 LONDON SQUARE
 150 DUNEDIN AVENUE, DUNEDIN 8013
 DECOR PROJECT LONDON AND PTL LTD
 Ph: 03 379 7100
 Email: info@londonandptl.com

Copyright ©
 This drawing is the property of
 Lachlan Siggers Architect
 and is not to be reproduced
 without the written consent
 of the architect. It is to be
 used only for the project
 and site identified in the
 title block.

DATE PLOT
 21/10/2018
 DRAWN BY
 A. MANNING
 CHECKED BY
 J. MANNING

THE DRAWING IS THE PROPERTY OF THE ARCHITECT AND IS NOT TO BE REPRODUCED OR COPIED IN ANY MANNER WITHOUT THE WRITTEN PERMISSION OF THE ARCHITECT.
 THIS DRAWING IS THE PROPERTY OF THE ARCHITECT AND IS NOT TO BE REPRODUCED OR COPIED IN ANY MANNER WITHOUT THE WRITTEN PERMISSION OF THE ARCHITECT.
 THIS DRAWING IS THE PROPERTY OF THE ARCHITECT AND IS NOT TO BE REPRODUCED OR COPIED IN ANY MANNER WITHOUT THE WRITTEN PERMISSION OF THE ARCHITECT.
 THIS DRAWING IS THE PROPERTY OF THE ARCHITECT AND IS NOT TO BE REPRODUCED OR COPIED IN ANY MANNER WITHOUT THE WRITTEN PERMISSION OF THE ARCHITECT.

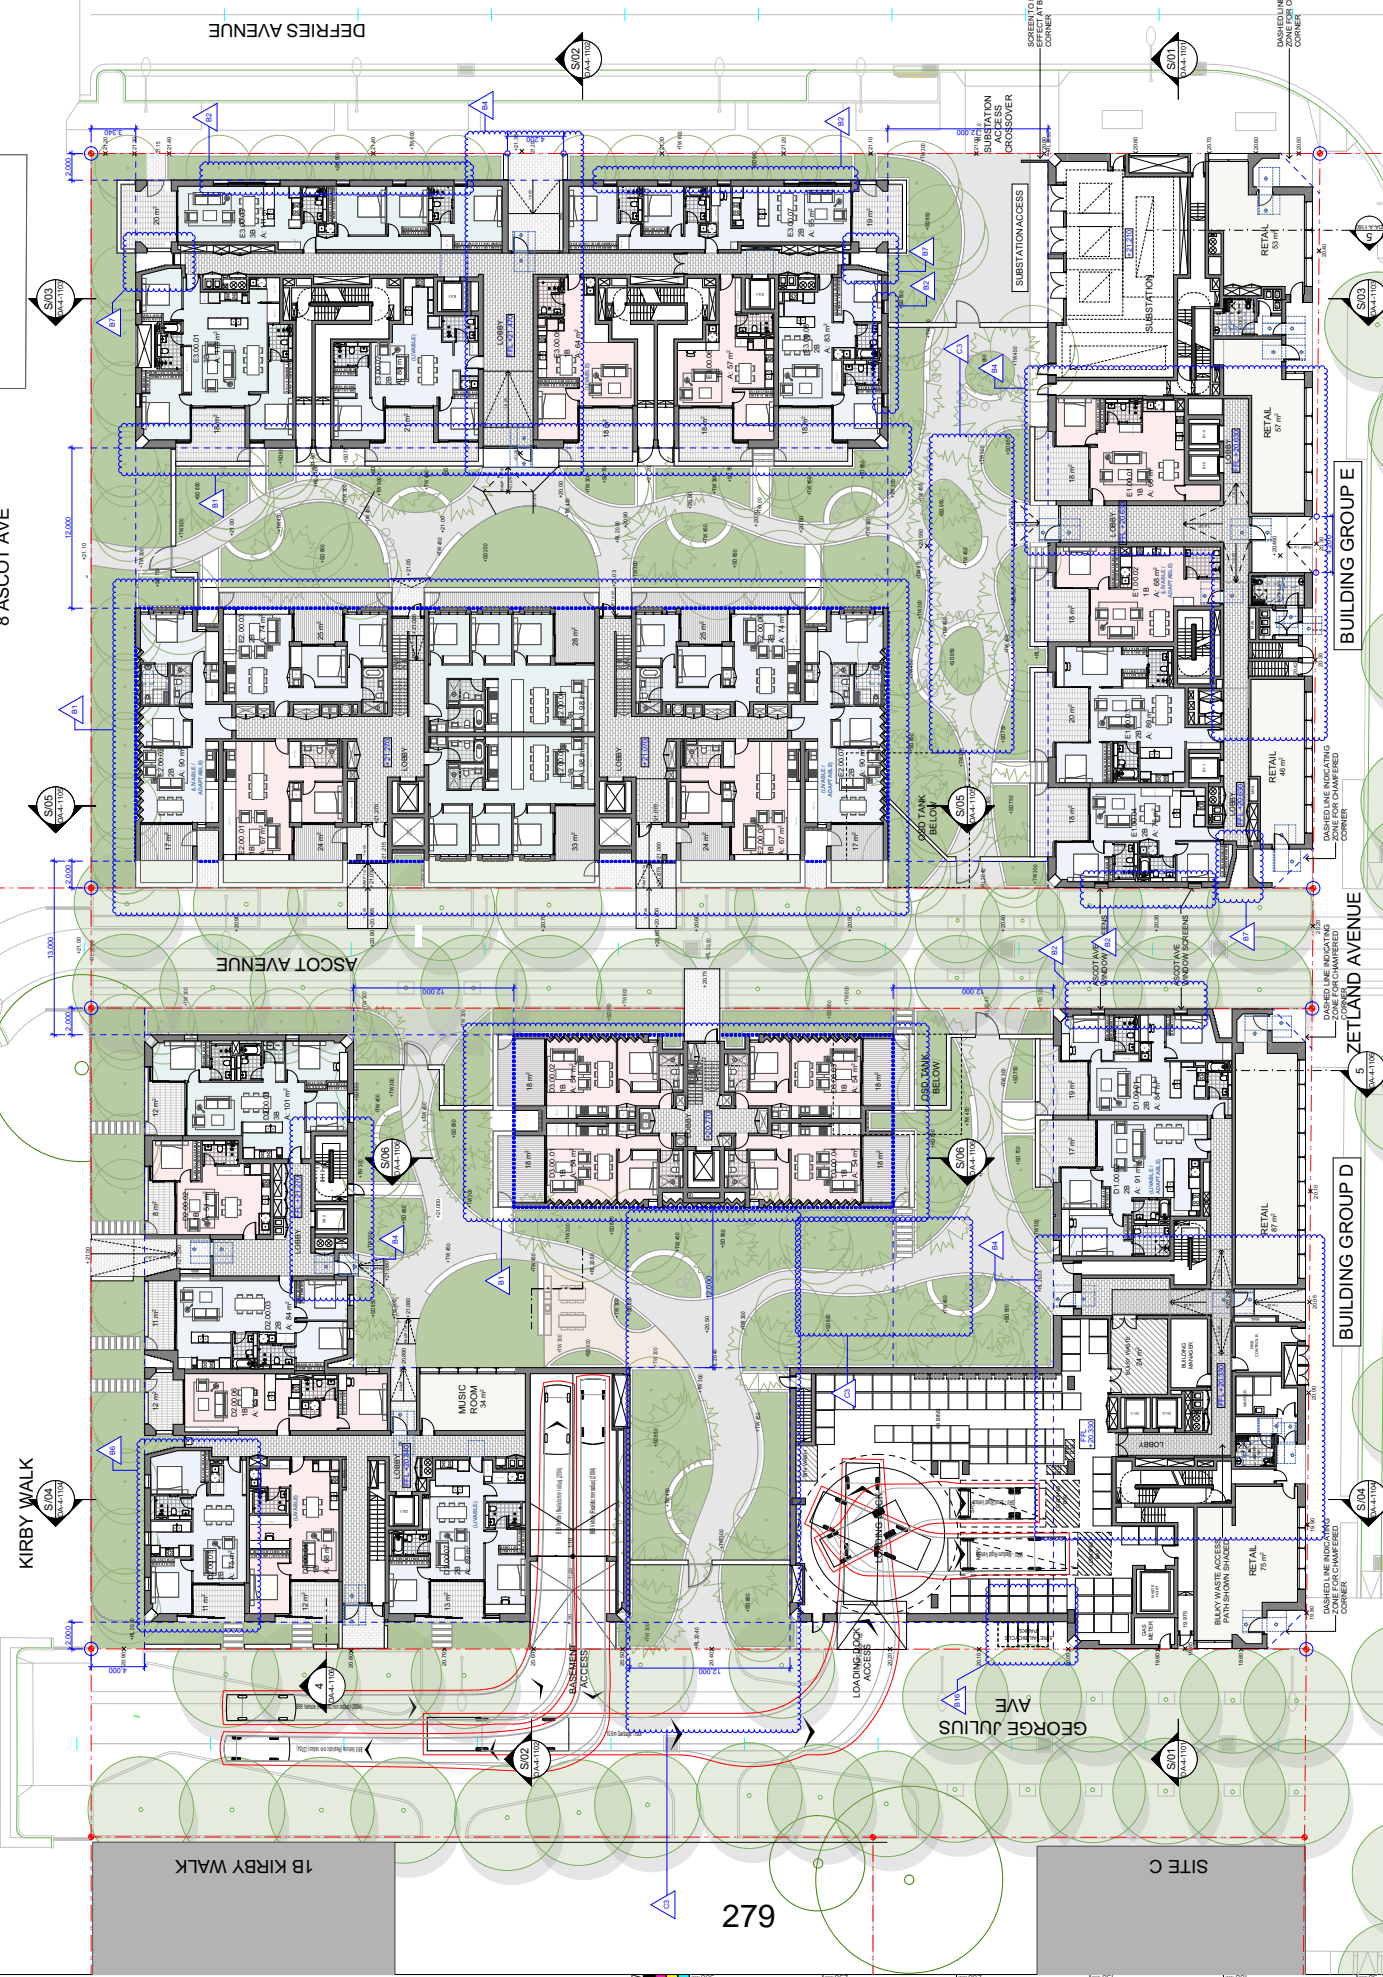

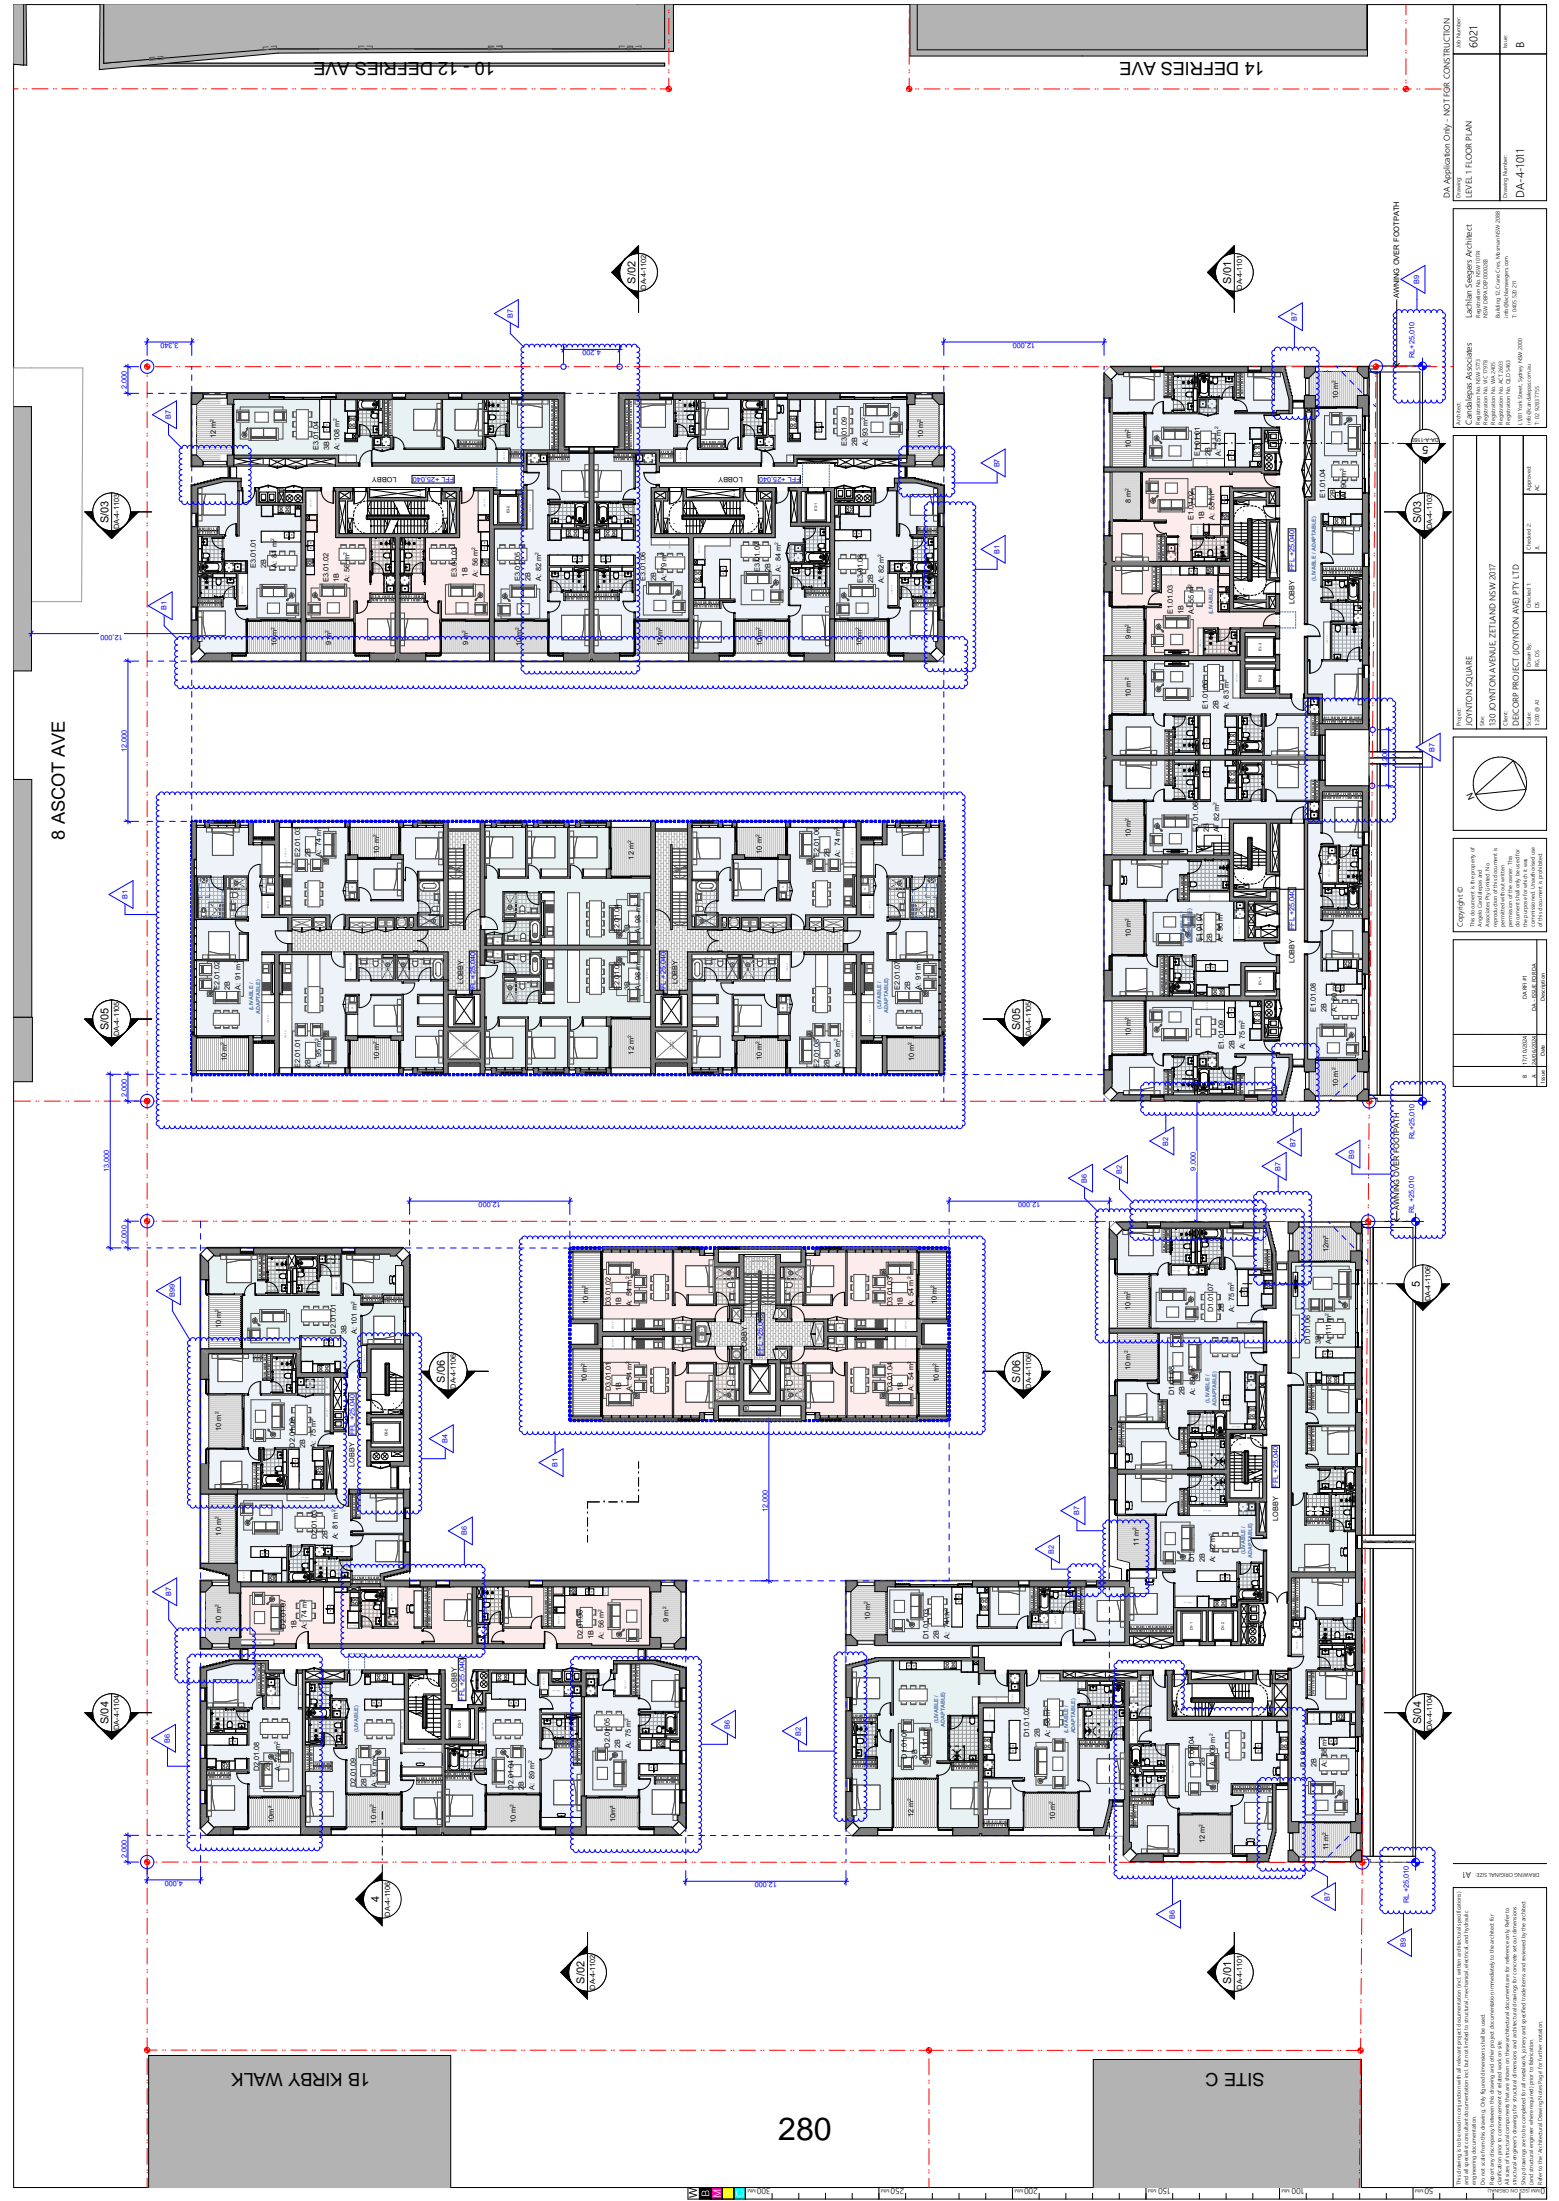

8 ASCOT AVE

1B KIRBY WALK

SITE C

280

14 DERRIES AVE

10-12 DERRIES AVE

DA-Asbestos Only - NOT FOR CONSTRUCTION

LEVEL 1 FLOOR PLAN

Drawing Number: **DA-4-101**

Sheet: **B**

Copyright © **2017** by **Architects & Engineers of the City of Melbourne**

LOVINGTON SQUARE
 50 LANTANA AVE, MELBOURNE VIC 3000
 DECOR PROJECT (LOVINGTON AND PT) LTD
 15/18 B A

Architects
 Lachlan Siggers Architect
 15/18 B A
 15/18 B A
 15/18 B A

Engineers
 CAARDEN ASSOCIATES
 15/18 B A
 15/18 B A
 15/18 B A

Structural Engineers
 15/18 B A
 15/18 B A
 15/18 B A

MEP Engineers
 15/18 B A
 15/18 B A
 15/18 B A

Interior Designers
 15/18 B A
 15/18 B A
 15/18 B A

Other Professionals
 15/18 B A
 15/18 B A
 15/18 B A

Scale: 1:100

North Arrow: [North Arrow Symbol]

Grid Lines: S01, S02, S03, S04, S05

Section Markers: A1, A2, A3, A4, A5

Room Numbers: 101, 102, 103, 1000



8 ASCOT AVE

14 DEFRIES AVE

10 - 12 DEFRIES AVE

1B KIRBY WALK

SITE C

DA Architects Pty. Ltd. FOR CONSTRUCTION	6021
LEVEL 2 FLOOR PLAN	
DA-4-1012	B

Lachlan Siggers Architect
 1/111 York Street, Sydney NSW 2000
 T 1505 531 771

Caroline Associates
 1/111 York Street, Sydney NSW 2000
 T 1505 531 771

LOXTON SQUARE
 30 LONTONAVALE ZETLAND NSW 2017
 DECOR PROJECT LOXTON A&B PTL LTD

Copyright ©	DA ARCHITECTS
This drawing is the property of	DA ARCHITECTS
DA Architects Pty. Ltd.	
All rights reserved. No part of	
this drawing may be reproduced	
without the written permission	
of DA Architects Pty. Ltd.	

DRAWING CONVENTIONS

1. This drawing is the property of DA Architects Pty. Ltd. and shall remain the property of DA Architects Pty. Ltd. unless otherwise stated.

2. This drawing is to be used for the construction of the building and shall not be used for any other purpose without the written permission of DA Architects Pty. Ltd.

3. The client is responsible for providing all necessary information and data for the preparation of this drawing.

4. The architect is not responsible for any errors or omissions in this drawing.

5. The architect is not responsible for any delays or costs incurred by the client due to any changes or variations to this drawing.

6. The architect is not responsible for any damage to the building or any other property.

7. The architect is not responsible for any liability or damages.

8. The architect is not responsible for any other matters.