

Attachment B

Selected Drawings

136 OXFORD STREET, DARLINGHURST

QTOPIA SYDNEY, CENTRE FOR QUEER HISTORY & CULTURE

CLIENT:
QTOPIA & CREATE NSW

DEVELOPMENT APPLICATION DRAWINGS

DRAWING NO	DRAWING NAME
DA 000	COVER PAGE
DA 001	SITE PLAN
DA 002	LOWER GROUND FLOOR PLAN
DA 003	GROUND FLOOR PLAN
DA 020	NORTH AND SOUTH ELEVATIONS
DA 021	EAST AND WEST ELEVATIONS
DA 030	SUBSTATION SECTIONS
DA 050	ACOUSTIC PANELS
DA 075	EXTERNAL SITE IMAGES
DA 076	INTERNAL SITE IMAGES



Issue	Description	Date
A	ISSUE FOR DA	02.02.2024
B	ISSUE FOR DA	20.02.2024
C	DRAFT DA	06.11.2024
D	DRAFT DA	12.12.2024
E	DRAFT DA	19.02.2025
F	DRAFT DA	24.03.2025


Client
QTOPIA & CREATE NSW

Project
TAYLOR SQUARE SUBSTATION &
AMENITIES BLOCK
136 OXFORD STREET, DARLINGHURST
NSW 2010

Title
COVER PAGE

Dimensioned Drawings to take precedence over scaling. Contractor to verify all dimensions on site before construction. All inconsistencies to be reported to the Architect immediately. This drawing and its contents remain the copyright of WMK Architecture Pty Ltd ©

DEVELOPMENT APPLICATION ONLY NOT FOR CONSTRUCTION	
Drawing No. DA 000	Issue F
Scale	Drawing Size A1
Project No. 22036	Drawn By KS
CAD Reference <small>Autodesk Docs://22036 - Sydney Pride Museum/22036 - Taylor Square Substation & Amenities Block.rvt 24/03/2025 12:28:08 PM</small>	

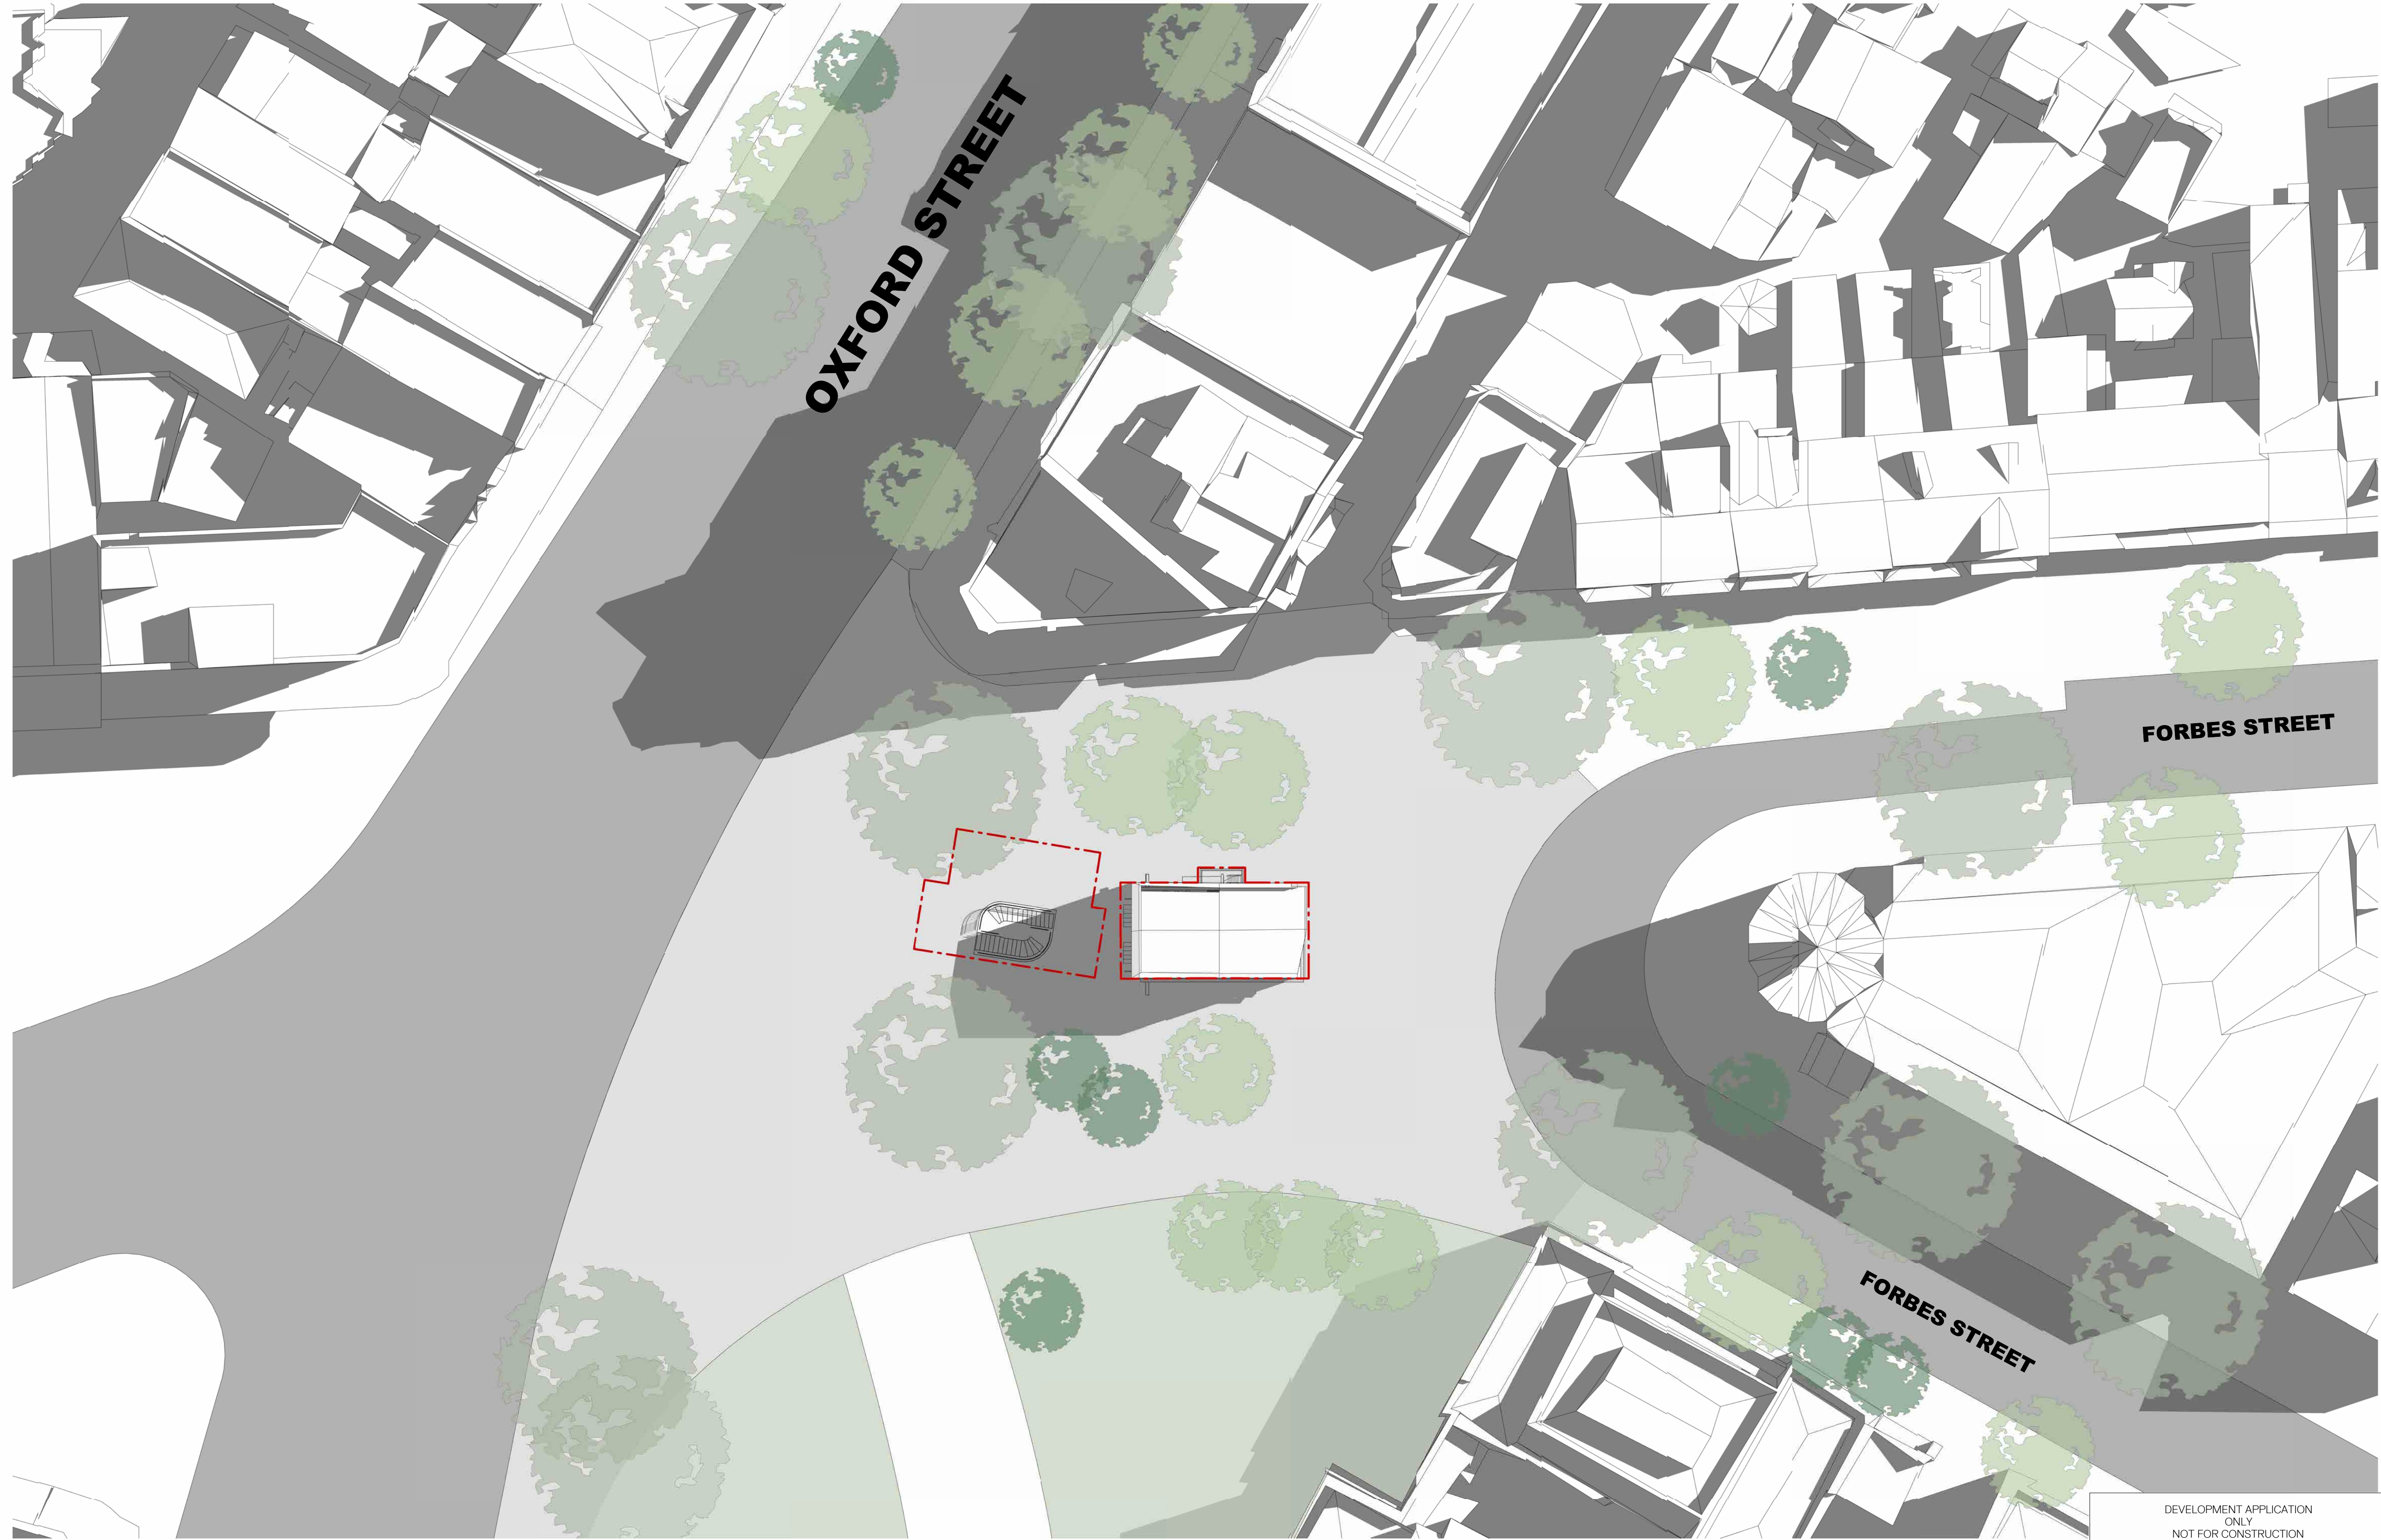

Issue	Description	Date
A	ISSUE FOR DA	02.02.2024
B	ISSUE FOR DA	20.02.2024
C	DRAFT DA	06.11.2024
D	DRAFT DA	12.12.2024
E	DRAFT DA	19.02.2025
F	DRAFT DA	24.03.2025

Client
GTOPIA & CREATE NSW


Project
TAYLOR SQUARE SUBSTATION &
AMENITIES BLOCK
136 OXFORD STREET, DARLINGHURST
NSW 2010

Title
SITE PLAN


Dimensioned Drawings to take precedence over scaling. Contractor to verify all dimensions on site before construction. All inconsistencies to be reported to the Architect immediately. This drawing and its contents remain the copyright of WMK Architecture Pty Ltd ©

DEVELOPMENT APPLICATION ONLY NOT FOR CONSTRUCTION		
Drawing No. DA 001		Issue F
Scale 1 : 200		Drawing Size A1
Project No. 22036		Drawn By KS
CAD Reference Autodesk Docs//22036 - Sydney Pride Museum/22036 - Taylor Square Substation & Amenities Block.rvt 26/03/2025 12:28:55 PM		

NO WORKS

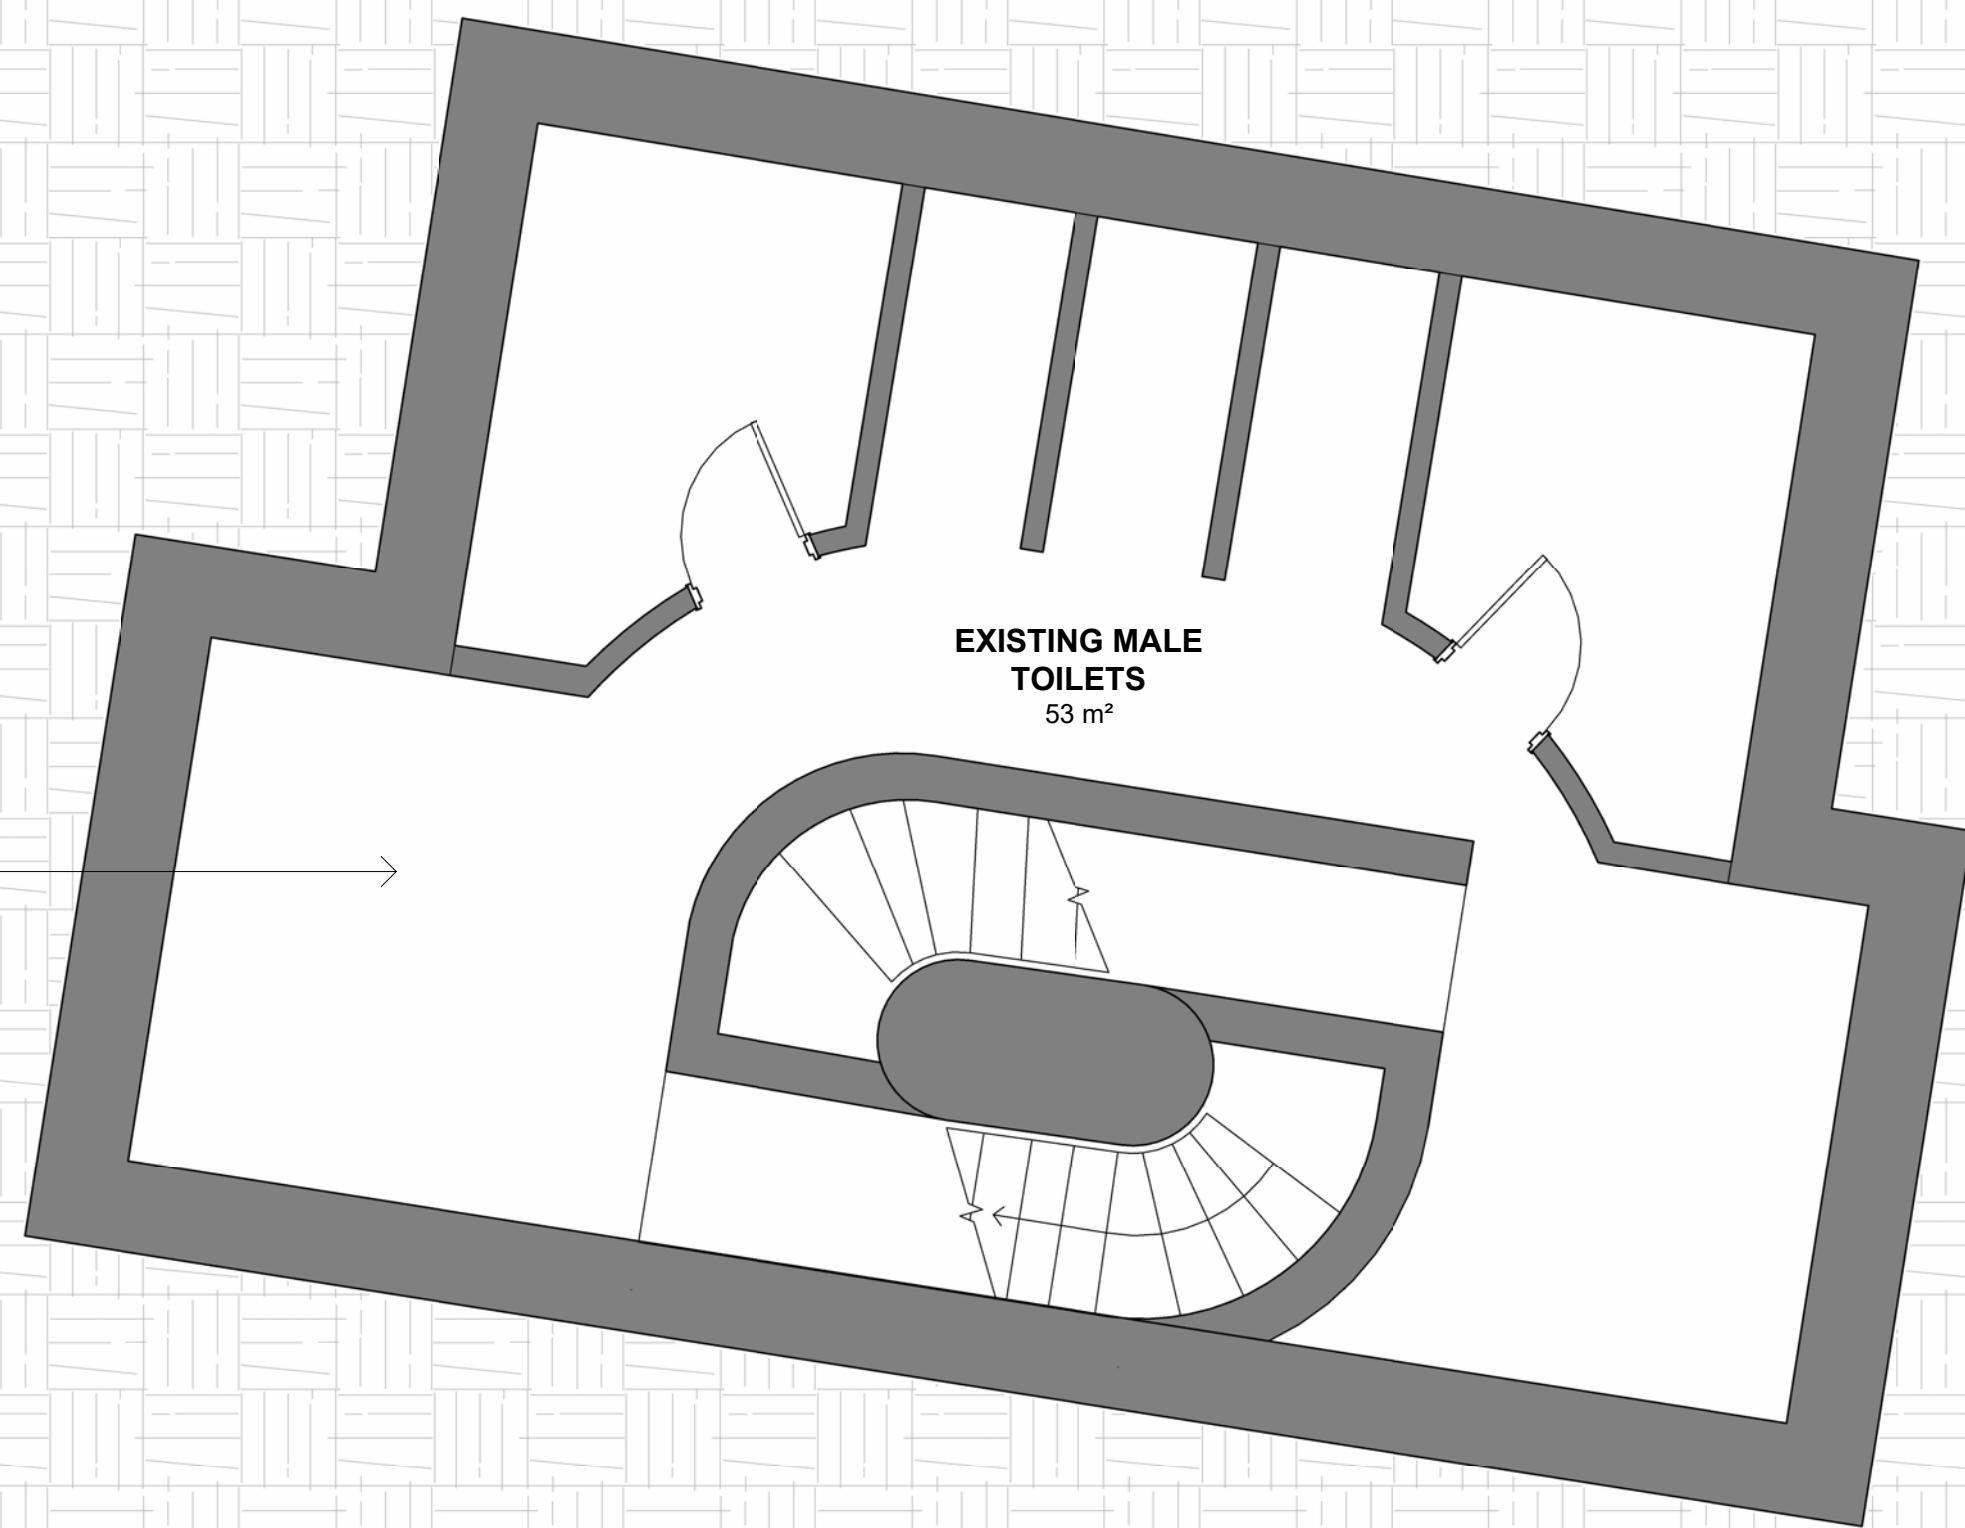

EXISTING MALE
TOILETS
53 m²

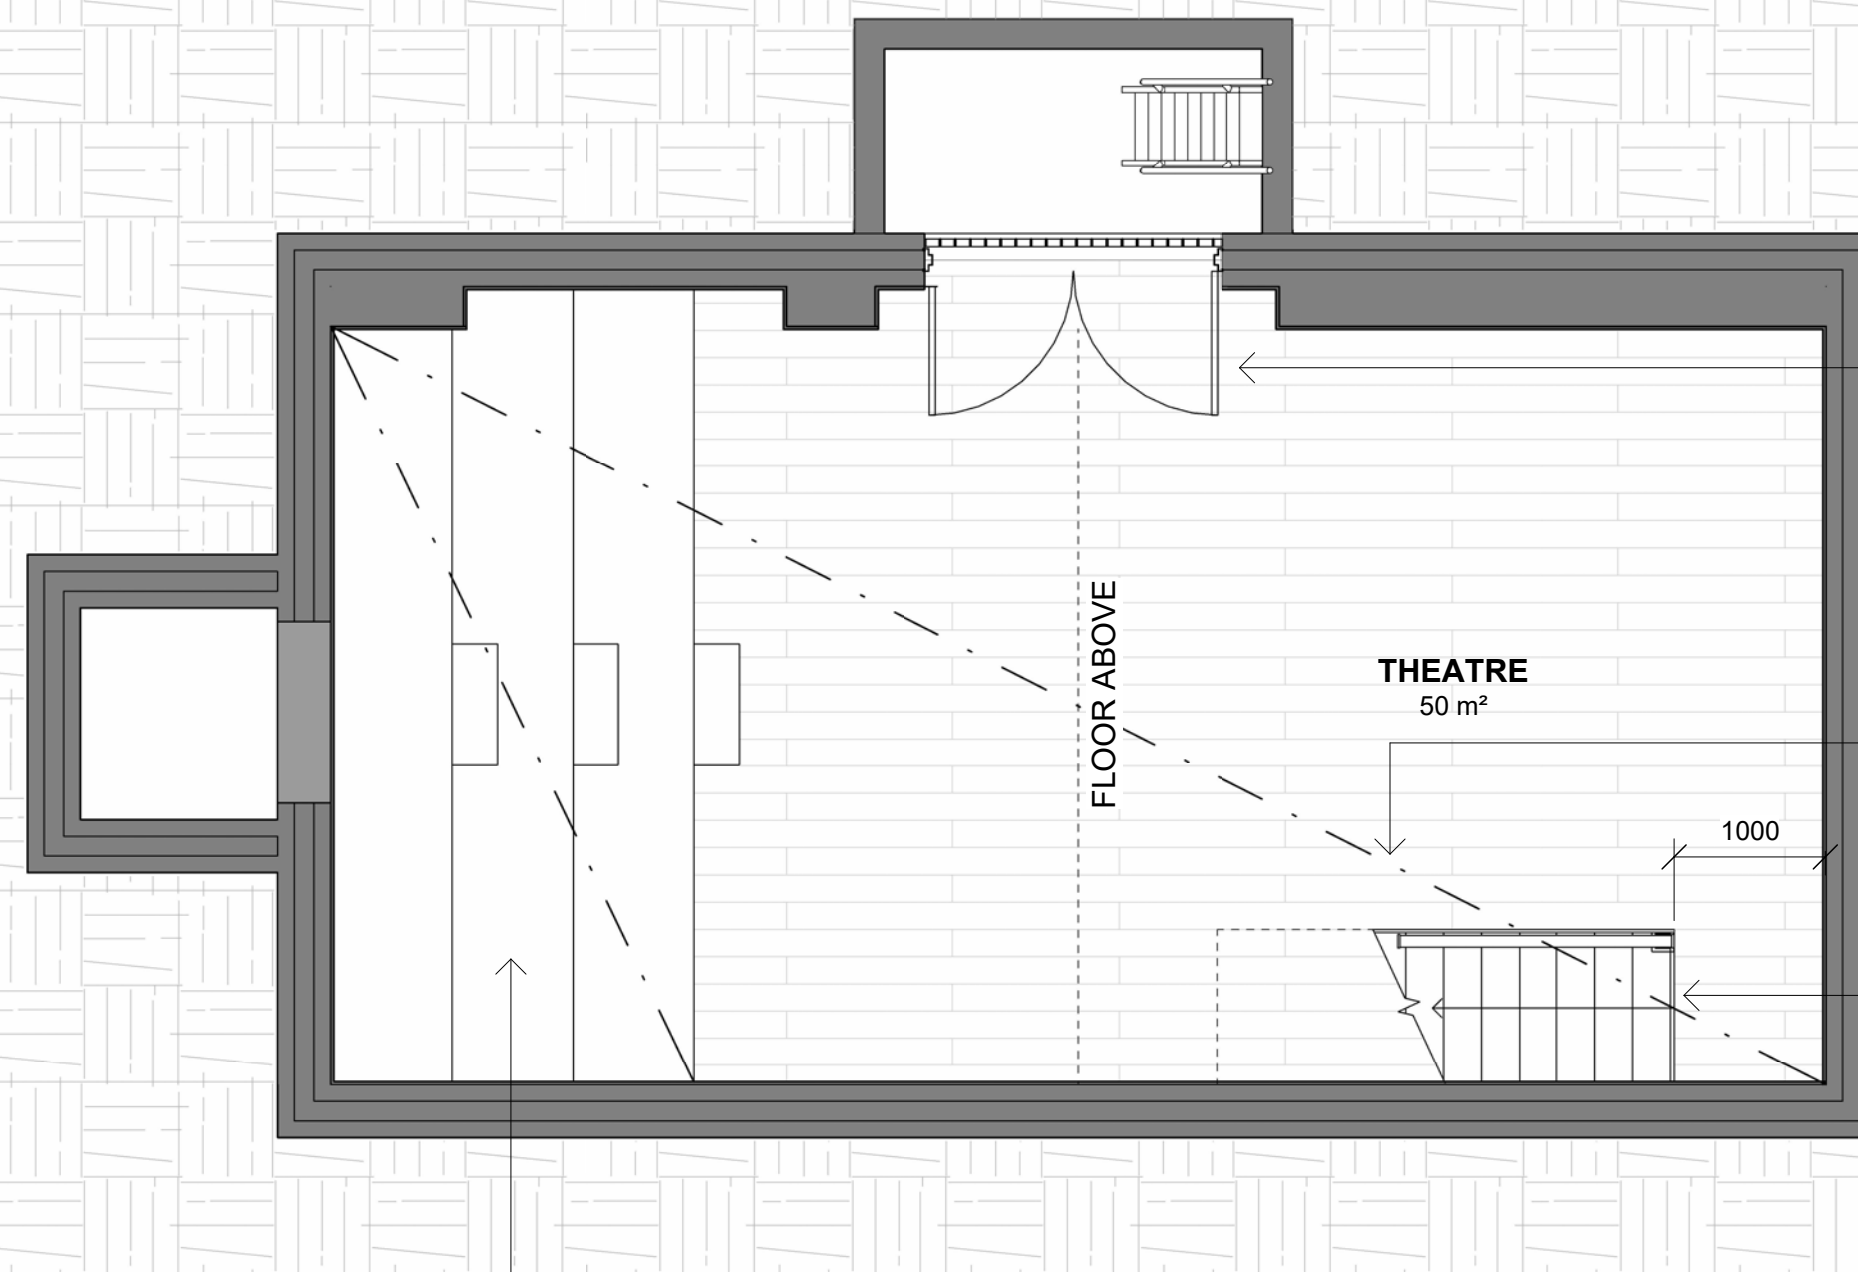

THEATRE
50 m²



FLOOR ABOVE

EXISTING DOORS NEW
PAINT FINISH INTERNALLY

EXISTING LIGHTWEIGHT
TIMBER FLOOR

EXISTING LIGHTWEIGHT
TIMBER STAIRS

EXISTING ADITORIUM STYLE
BLEACHER SEATS

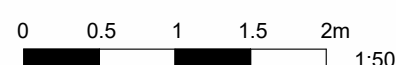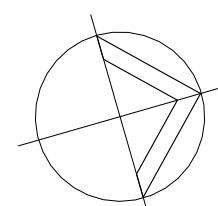

Issue	Description
A	ISSUE FOR DA
B	ISSUE FOR DA
C	DRAFT DA
D	DRAFT DA
E	DRAFT DA
F	DRAFT DA

Date
02.02.2024
20.02.2024
06.11.2024
12.12.2024
19.02.2025
24.03.2025


Client
GTOPIA & CREATE NSW

Project
TAYLOR SQUARE SUBSTATION &
AMENITIES BLOCK
136 OXFORD STREET, DARLINGHURST
NSW 2010

Title
LOWER GROUND FLOOR PLAN

Dimensioned Drawings to take precedence over scaling. Contractor to verify all dimensions on site before construction. All inconsistencies to be reported to the Architect immediately. This drawing and its contents remain the copyright of WMK Architecture Pty Ltd ©

DEVELOPMENT APPLICATION ONLY NOT FOR CONSTRUCTION	
Drawing No. DA 002	Issue F
Scale 1 : 50	Drawing Size A1
Project No. 22036	Drawn By KS
CAD Reference Autodesk Docs://22036 - Sydney Hyde Museum/22036 - Taylor Square Substation & Amenities Block.rvt 24/03/2025 12:29:04 PM	

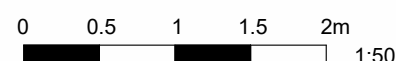

Project
TAYLOR SQUARE SUBSTATION &
AMENITIES BLOCK
136 OXFORD STREET, DARLINGHURST
NSW 2010

Dimensioned Drawings to take precedence over scaling. Contractor to verify all dimensions on site before construction. All inconsistencies to be reported to the Architect immediately. This drawing and its contents remain the copyright of WMK Architecture Pty Ltd ©

AIR CONDITIONING UNIT MOUNTED AT HIGH LEVEL. ALL FIXINGS AND PIPEWORK INSTALLED IN ACCORDANCE TO HERITAGE ARCHITECTS RECOMMENDATIONS

EXISTING LIGHTWEIGHT
TIMBER STAIRS' // // //

EXISTING LANDING
RETAINED



1 NORTH ELEVATION



2 SOUTH ELEVATION

- BK01 - EXISTING BRICKWORKS (NO WORKS)
- GL01 - EXISTING GLASS (NO WORKS)
- MT01 - EXISTING DOWNPIPES (NO WORKS)
- MT02 - EXISTING FENCE (NO WORKS)
- RF01 - EXISTING RENDER (NO WORKS)
- ST01 - EXISTING STONE (NO WORKS)

Issue	Description	Date	Client
A	ISSUE FOR DA	02.02.2024	GTOPIA & CREATE NSW
B	ISSUE FOR DA	20.02.2024	
C	DRAFT DA	06.11.2024	
D	DRAFT DA	12.12.2024	
E	DRAFT DA	19.02.2025	
F	DRAFT DA	24.03.2025	

Project
TAYLOR SQUARE SUBSTATION &
AMENITIES BLOCK
136 OXFORD STREET, DARLINGHURST
NSW 2010

Title
NORTH AND SOUTH ELEVATIONS

Dimensioned Drawings to take precedence over scaling. Contractor to verify all dimensions on site before construction. All inconsistencies to be reported to the Architect immediately. This drawing and its contents remain the copyright of WMK Architecture Pty Ltd ©

DEVELOPMENT APPLICATION ONLY NOT FOR CONSTRUCTION	
Drawing No. DA 020	Issue F
Scale 1 : 50	Drawing Size A1
Project No. 22036	Drawn By KS
CAD Reference Autodesk Docs://22036 - Sydney Pride Museum/22036 - Taylor Square Substation & Amenities Block.rvt 24/03/2025 12:29:35 PM	



1 WEST ELEVATION



2 EAST ELEVATION

- BK01 - EXISTING BRICKWORKS (NO WORKS)
- GL01 - EXISTING GLASS (NO WORKS)
- MT01 - EXISTING DOWNPIPES (NO WORKS)
- MT02 - EXISTING FENCE (NO WORKS)
- RF01 - EXISTING RENDER (NO WORKS)
- ST01 - EXISTING STONE (NO WORKS)

Issue	Description	Date	Client
A	ISSUE FOR DA	02.02.2024	GTOPIA & CREATE NSW
B	ISSUE FOR DA	20.02.2024	
C	DRAFT DA	06.11.2024	
D	DRAFT DA	12.12.2024	
E	DRAFT DA	19.02.2025	
F	DRAFT DA	24.03.2025	

Project
TAYLOR SQUARE SUBSTATION &
AMENITIES BLOCK
136 OXFORD STREET, DARLINGHURST
NSW 2010


Title
EAST AND WEST ELEVATIONS

Dimensioned Drawings to take precedence over scaling. Contractor to verify all dimensions on site before construction. All inconsistencies to be reported to the Architect immediately. This drawing and its contents remain the copyright of WMK Architecture Pty Ltd ©

DEVELOPMENT APPLICATION ONLY NOT FOR CONSTRUCTION	
Drawing No. DA 021	Issue F
Scale 1 : 50	Drawing Size A1
Project No. 22036	Drawn By KS
CAD Reference Autodesk Docs://22036 - Sydney Pride Museum/22036 - Taylor Square Substation & Amenities Block.rvt 24/03/2025 12:29:55 PM	

AIRCONDITIONING UNIT MOUNTED TO HERITAGE ARCHITECTS RECOMMENDATION

NEW ACOUSTIC PANELS TO MATCH SHAPE OF WINDOS FIXED TO HERITAGE ARCHITECTS RECCOMENDATIONS. TO ALL EXISTING LOUVRES

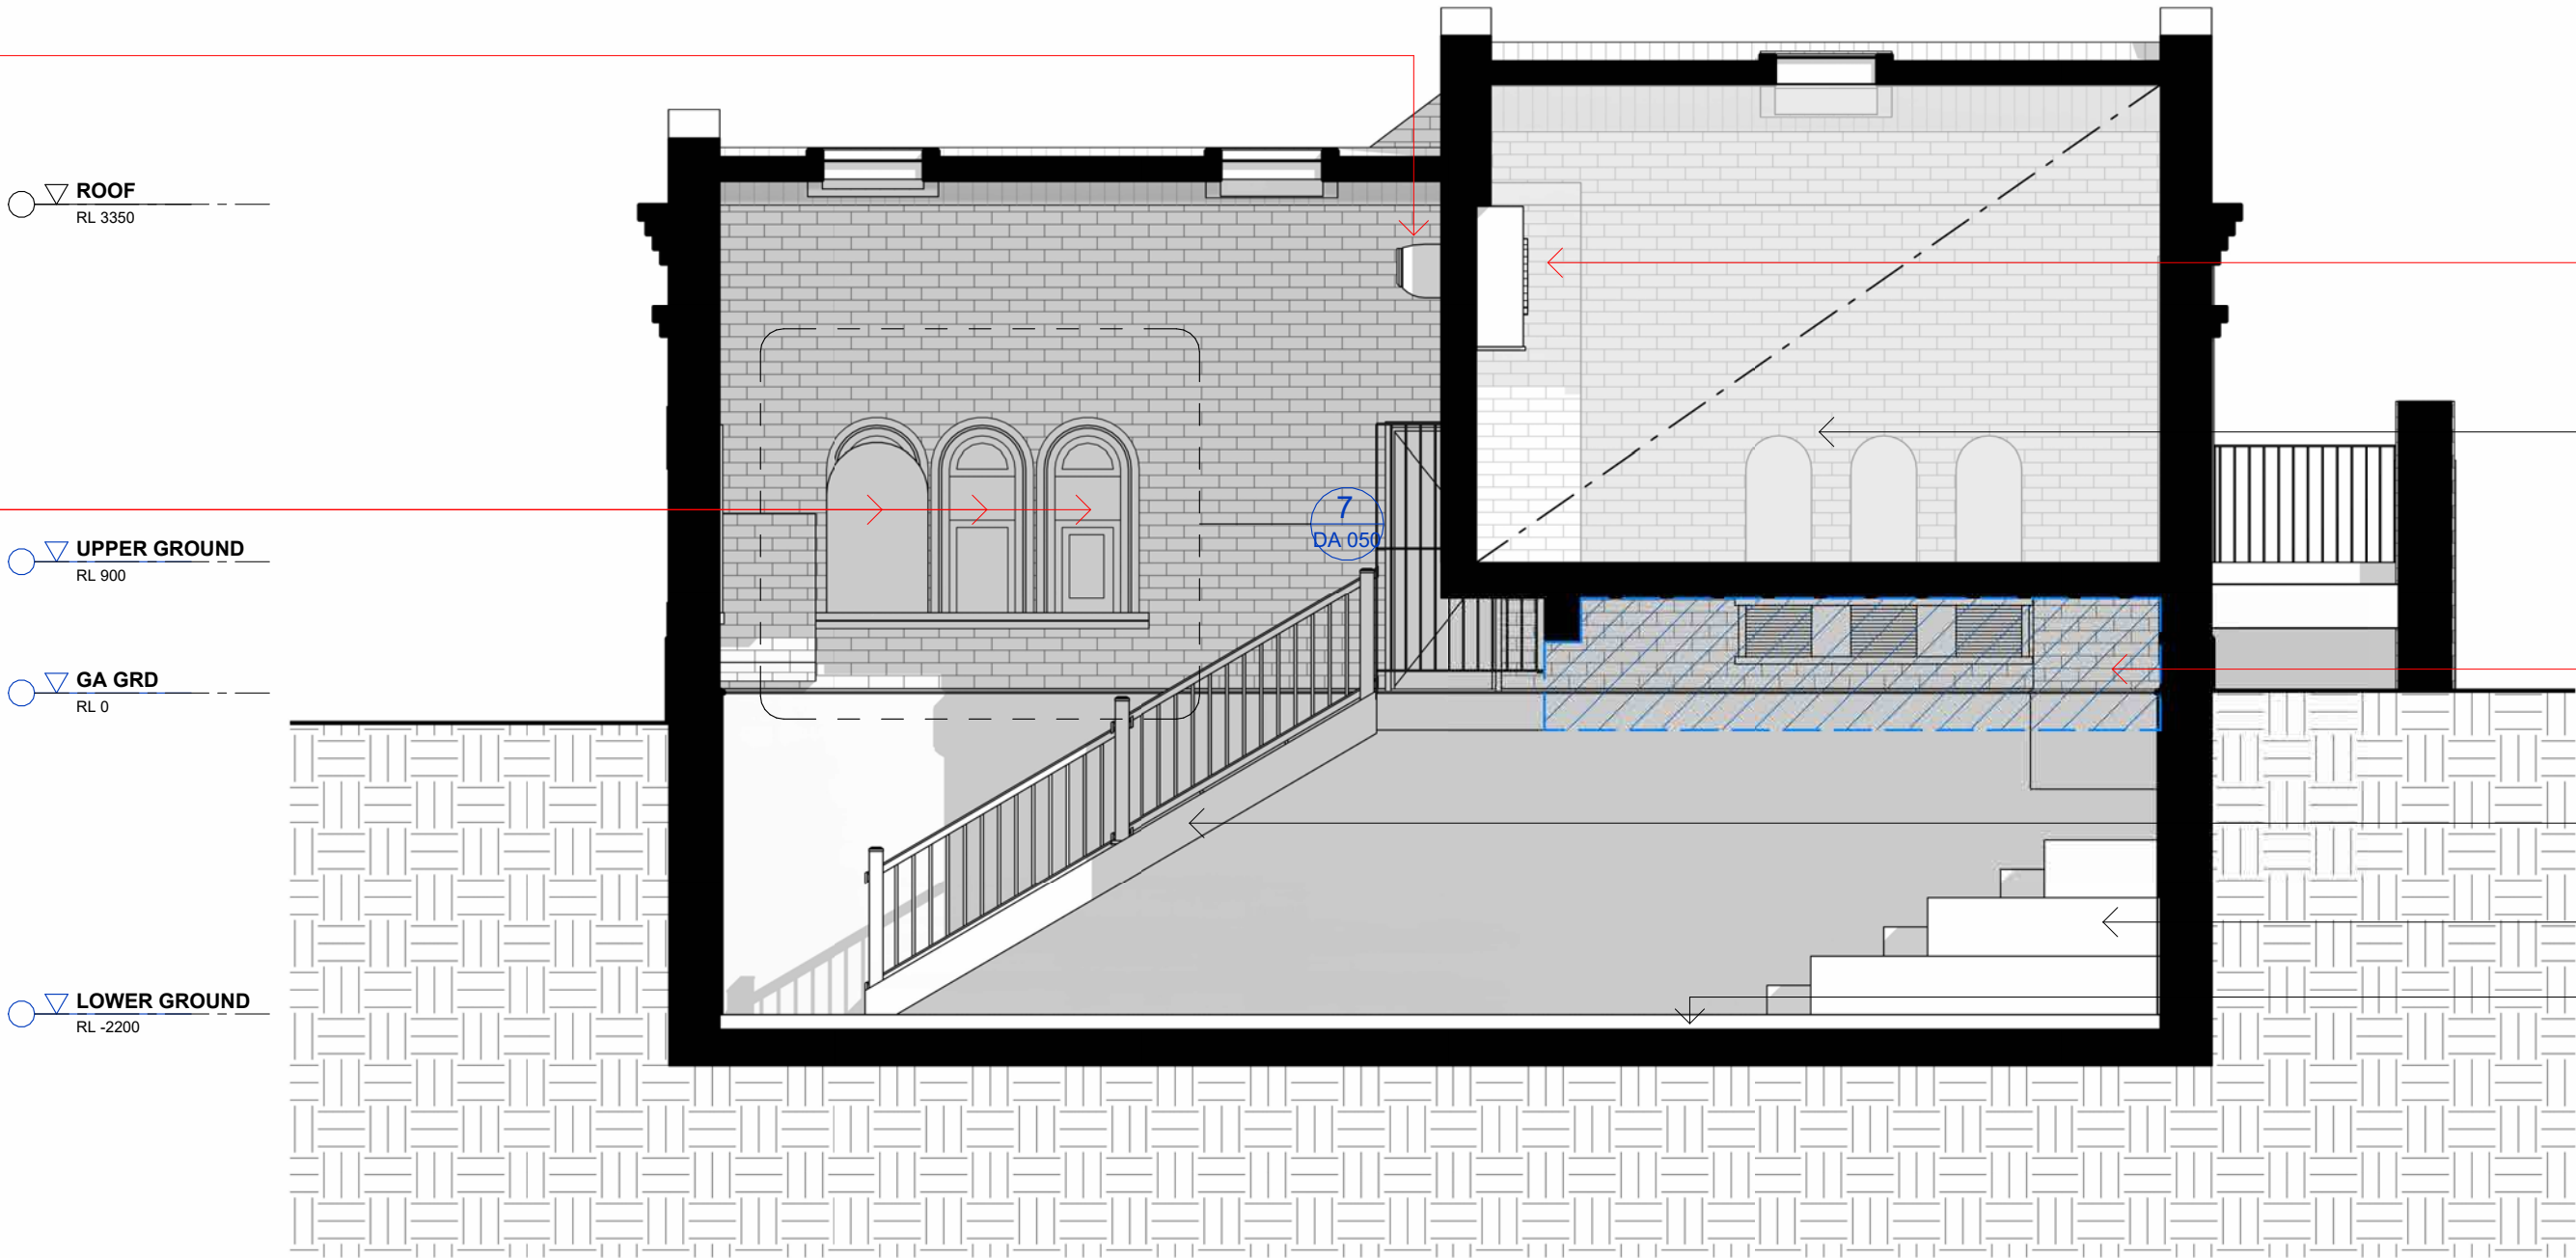

AIRCONDITIONING CONDENSER UNIT

NO WORKS

NEW ACOUSTIC PANELS MOUNTED TO BRICKWORK TO HERITAGE ARCHITECTS RECOMMENDATION. PANELS TO BE BLACK IN COLOUR

EXISTING STAIR + HANDRAIL


EXISTING TIMBER BLEACHER SEATS

EXISTING LIGHTWEIGHT TIMBER FLOOR

1 SUBSTATION SECTION 01

AIRCONDITIONING UNIT MOUNTED TO HERITAGE ARCHITECT'S RECOMMENDATION

NEW ACOUSTIC PANELS MOUNTED TO BRICKWORK TO HERITAGE ARCHITECT'S RECOMMENDATION. PANELS TO BE BLACK IN COLOUR

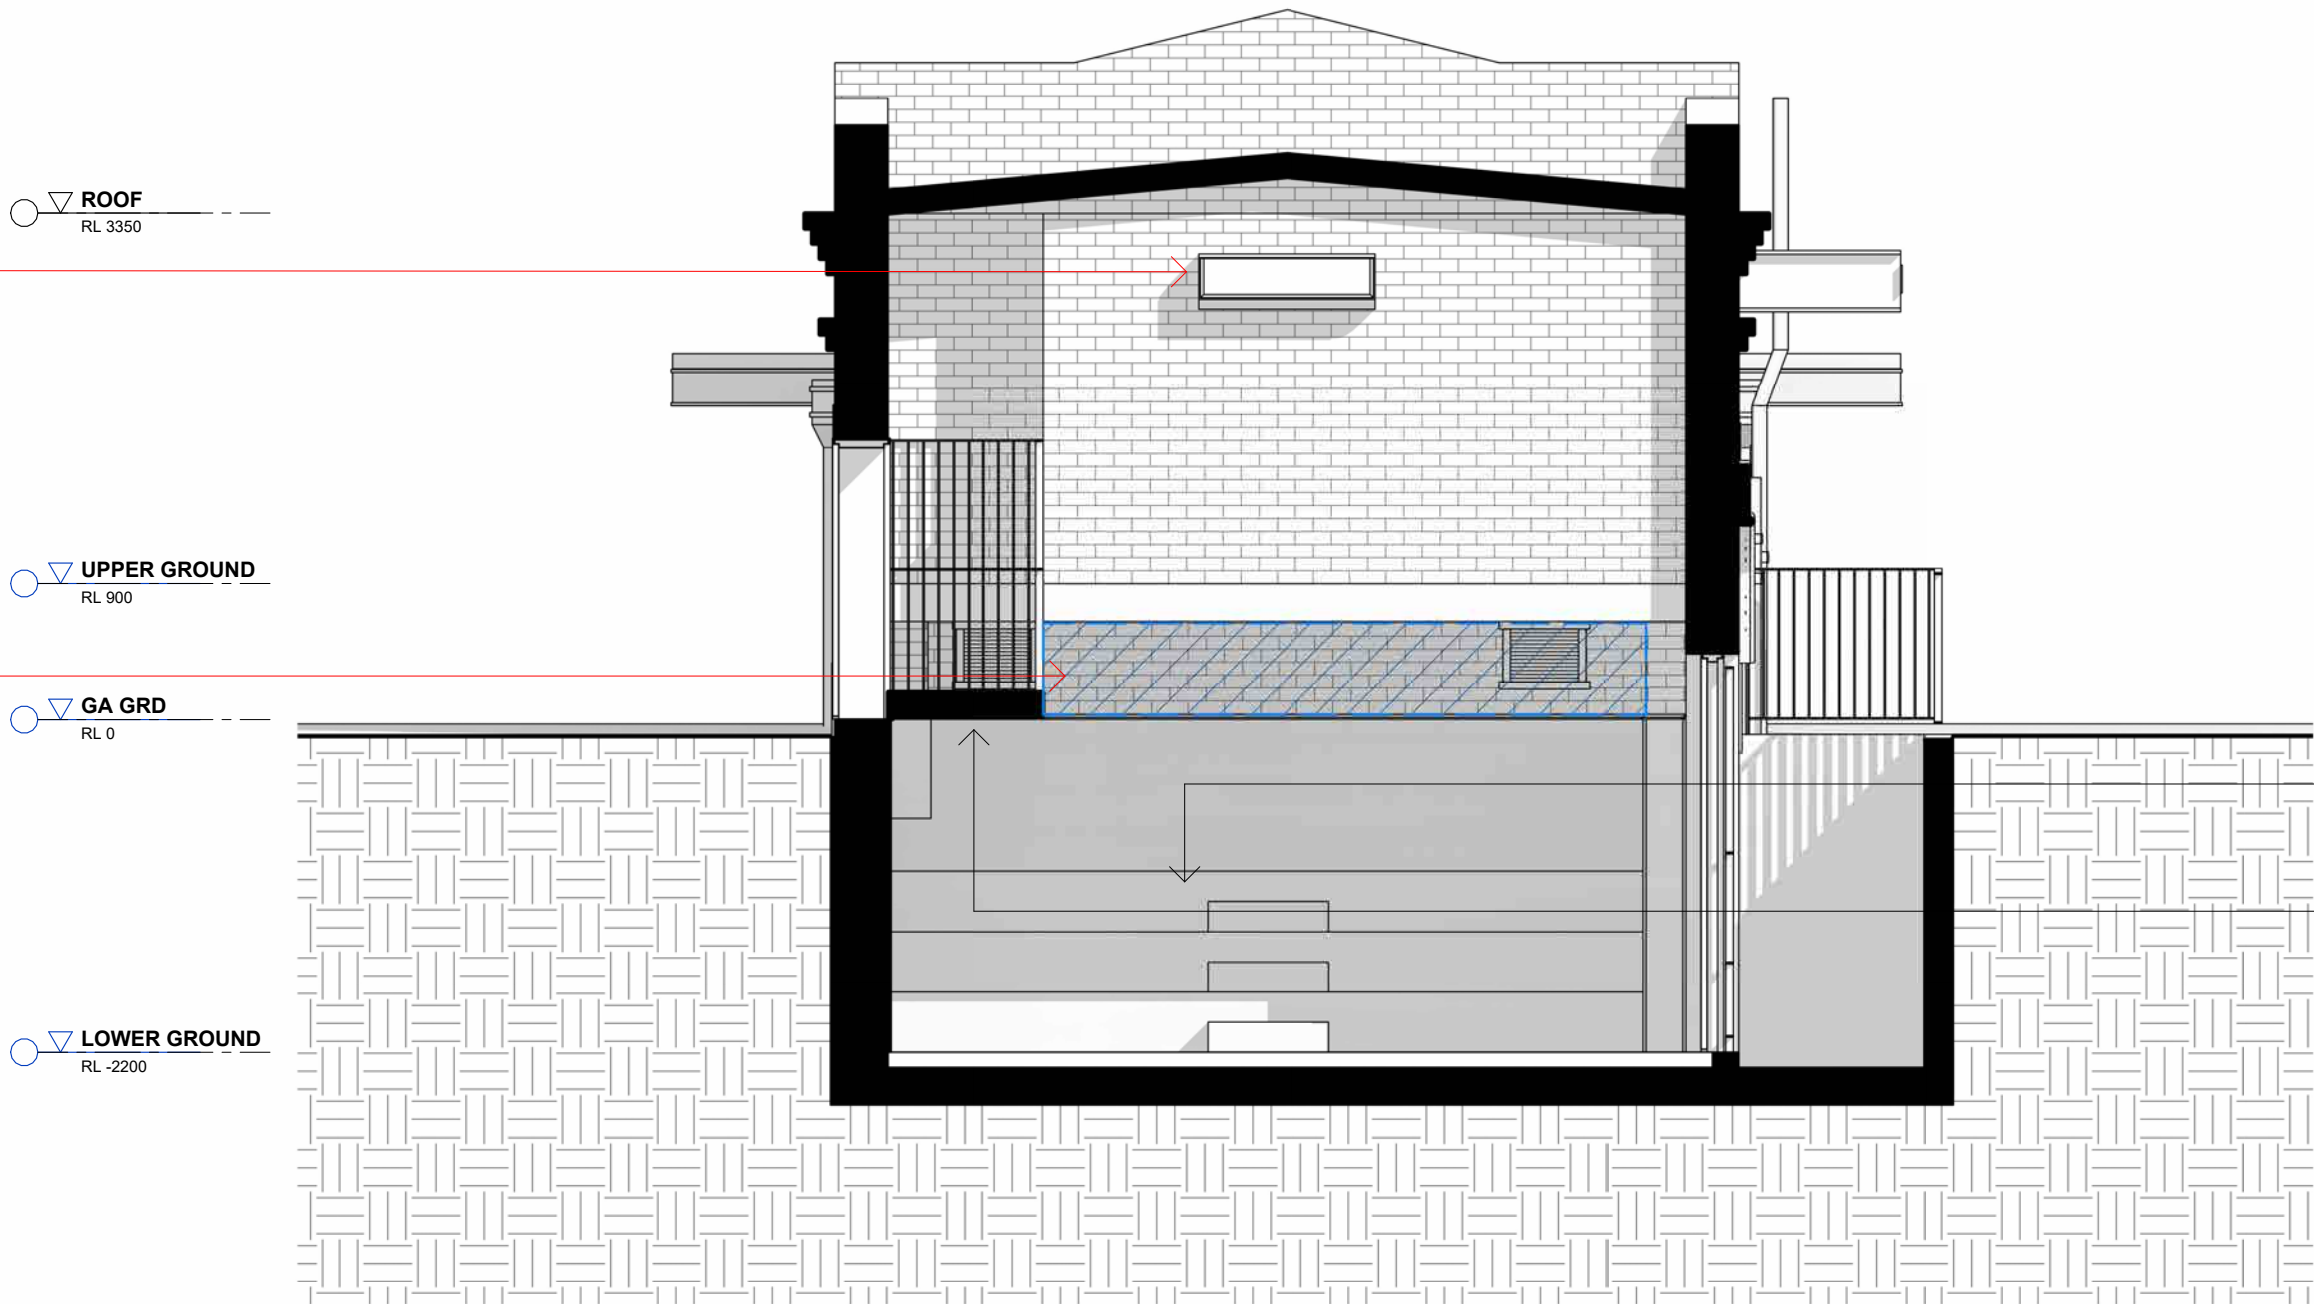

EXISTING TIMBER BLEACHER SEATS

EXISTING LANDING

2 SUBSTATION SECTION 02


Issue	Description	Date	Client
A	ISSUE FOR DA	02.02.2024	GTOPIA & CREATE NSW
B	ISSUE FOR DA	20.02.2024	
C	DRAFT DA	06.11.2024	
D	DRAFT DA	12.12.2024	
E	DRAFT DA	19.02.2025	
F	DRAFT DA	24.03.2025	

Project
TAYLOR SQUARE SUBSTATION &
AMENITIES BLOCK
136 OXFORD STREET, DARLINGHURST
NSW 2010


Title
SUBSTATION SECTIONS

Dimensioned Drawings to take precedence over scaling. Contractor to verify all dimensions on site before construction. All inconsistencies to be reported to the Architect immediately. This drawing and its contents remain the copyright of WMK Architecture Pty Ltd ©


DEVELOPMENT APPLICATION ONLY NOT FOR CONSTRUCTION	
Drawing No. DA 030	Issue F
Scale 1 : 50	Drawing Size A1
Project No. 22036	Drawn By KS
CAD Reference Autodesk Docs://22036 - Sydney Pride Museum/22036 - Taylor Square Substation & Amenities Block.rvt 24/03/2025 12:50:27 PM	

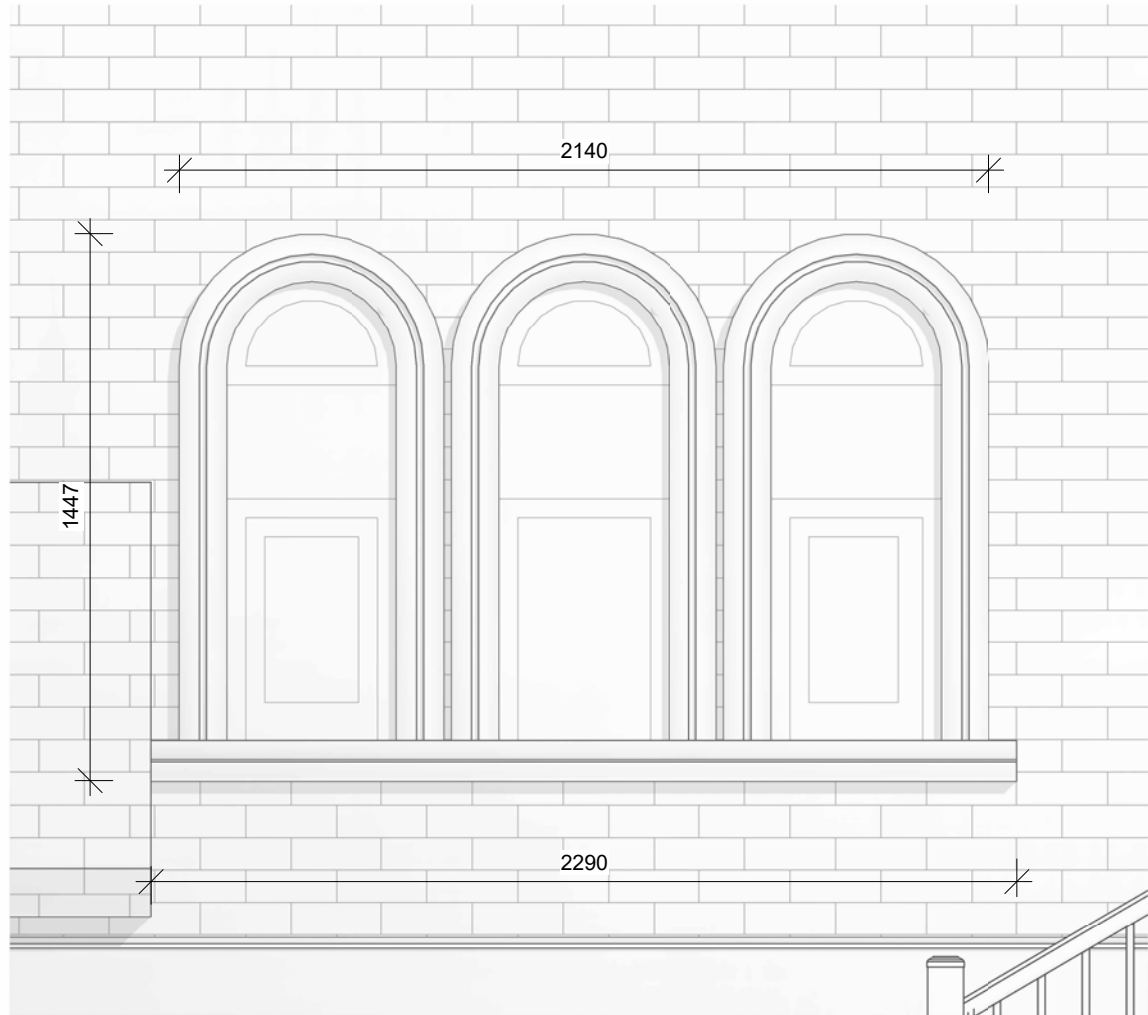

1 EXISTING - WINDOW 01

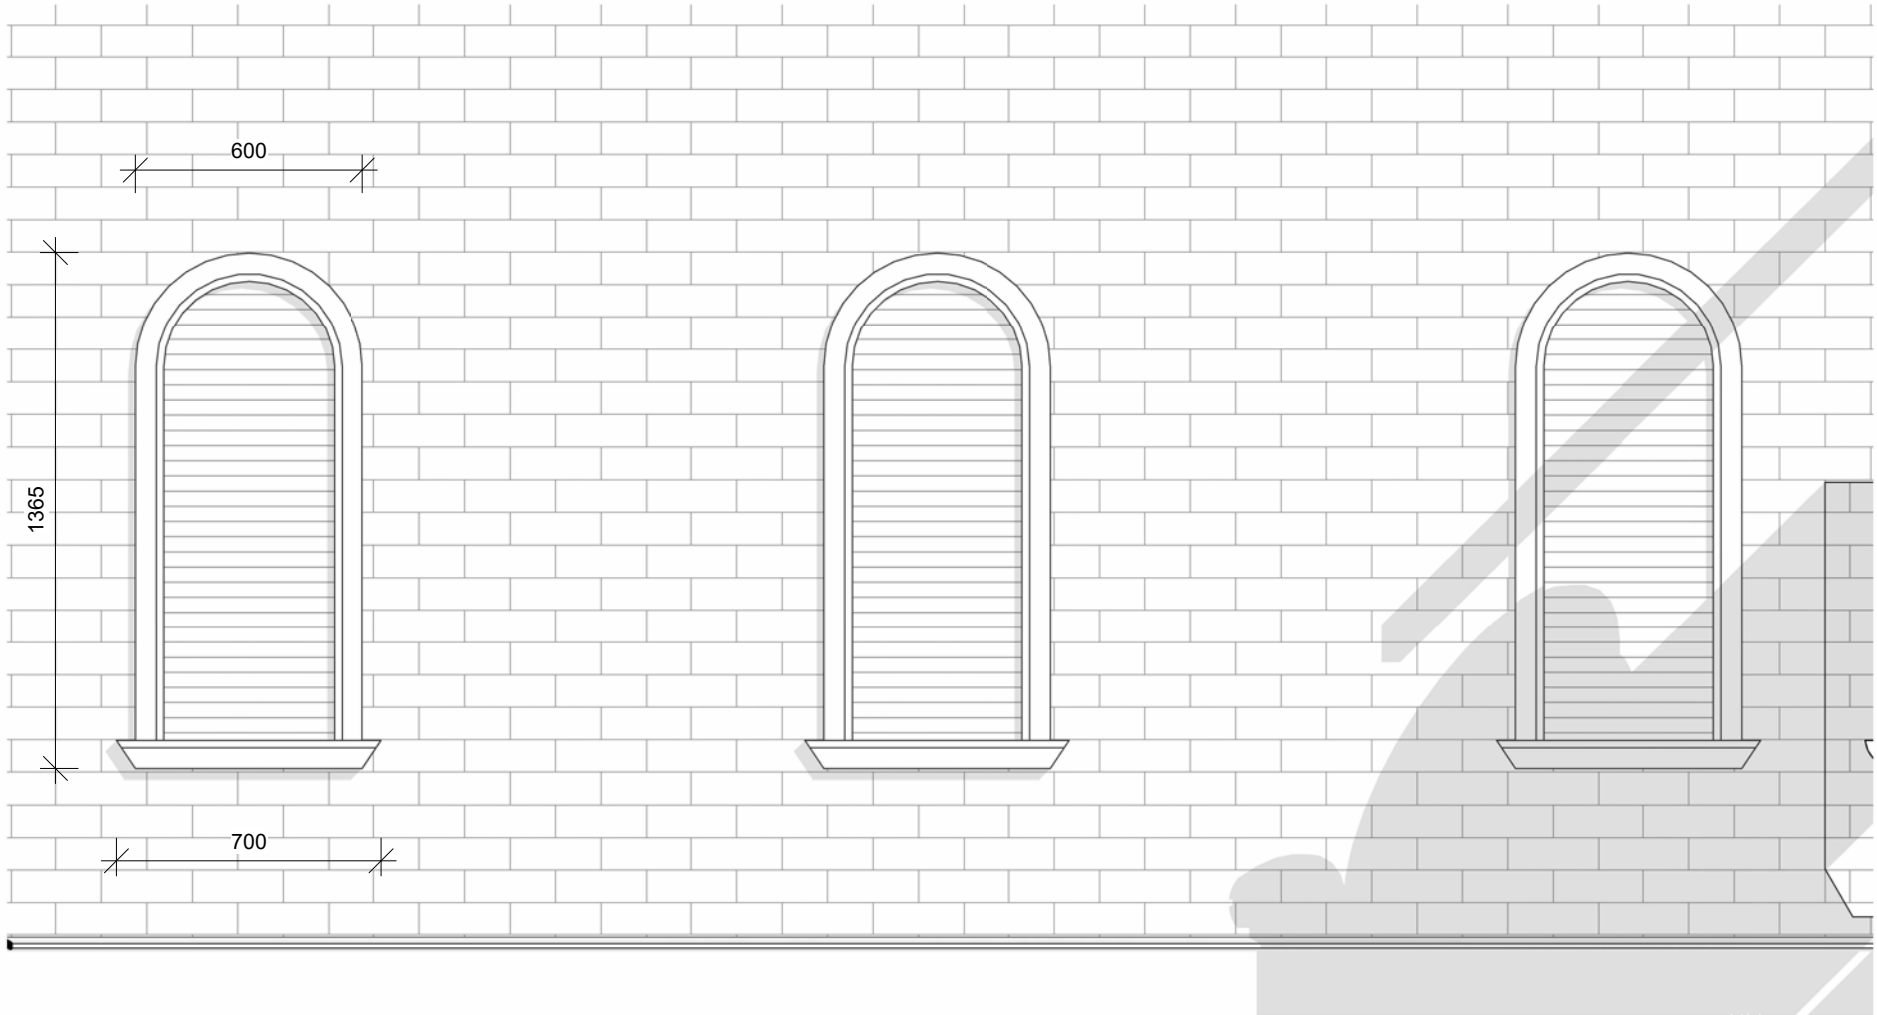

2 EXISTING - WINDOWS 02, 03 & 04

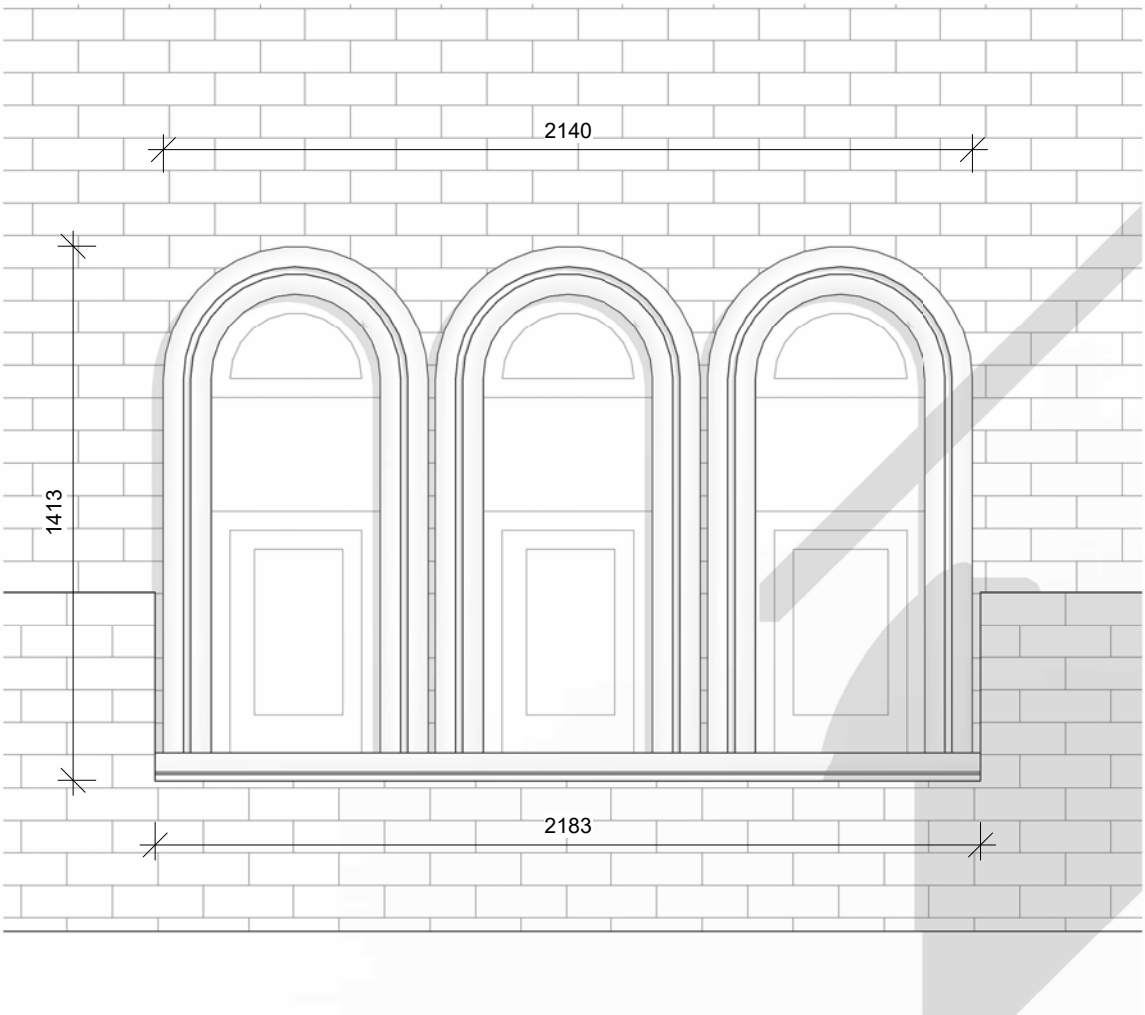

3 EXISTING - WINDOW 05



4 WINDOW 01 - SITE IMAGE




5 WINDOW 02, 03 & 04 - SITE IMAGE




6 WINDOW 05 - SITE IMAGE

EXISTING TIMBER FRAME


NEW ACOUSTIC PANELS TO MATCH SHAPE OF WINDOWS FIXED TO HERITAGE ARCHITECTS RECOMMENDATIONS. TO ALL EXISTING LOUVRES

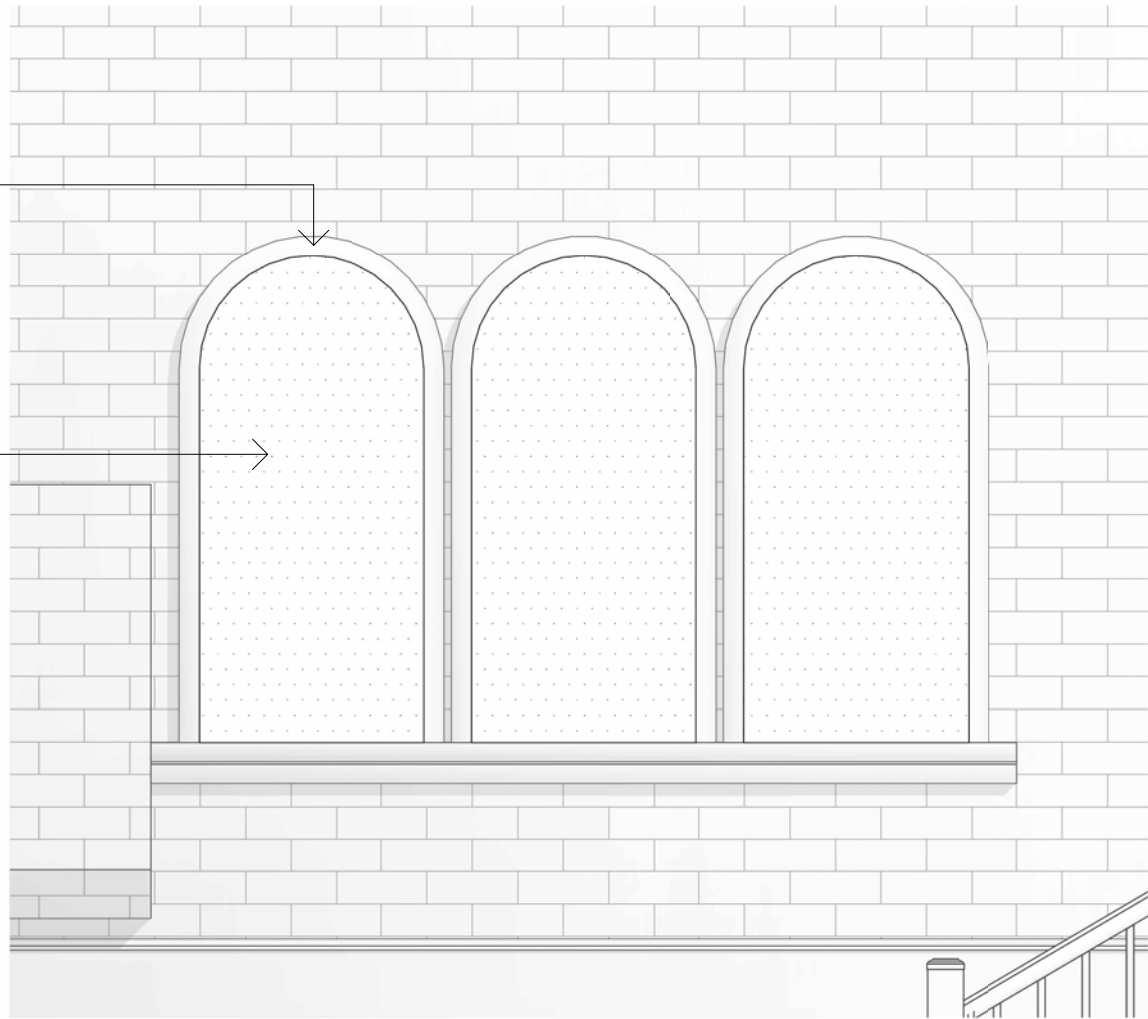


7 PROPOSED - WINDOW 01

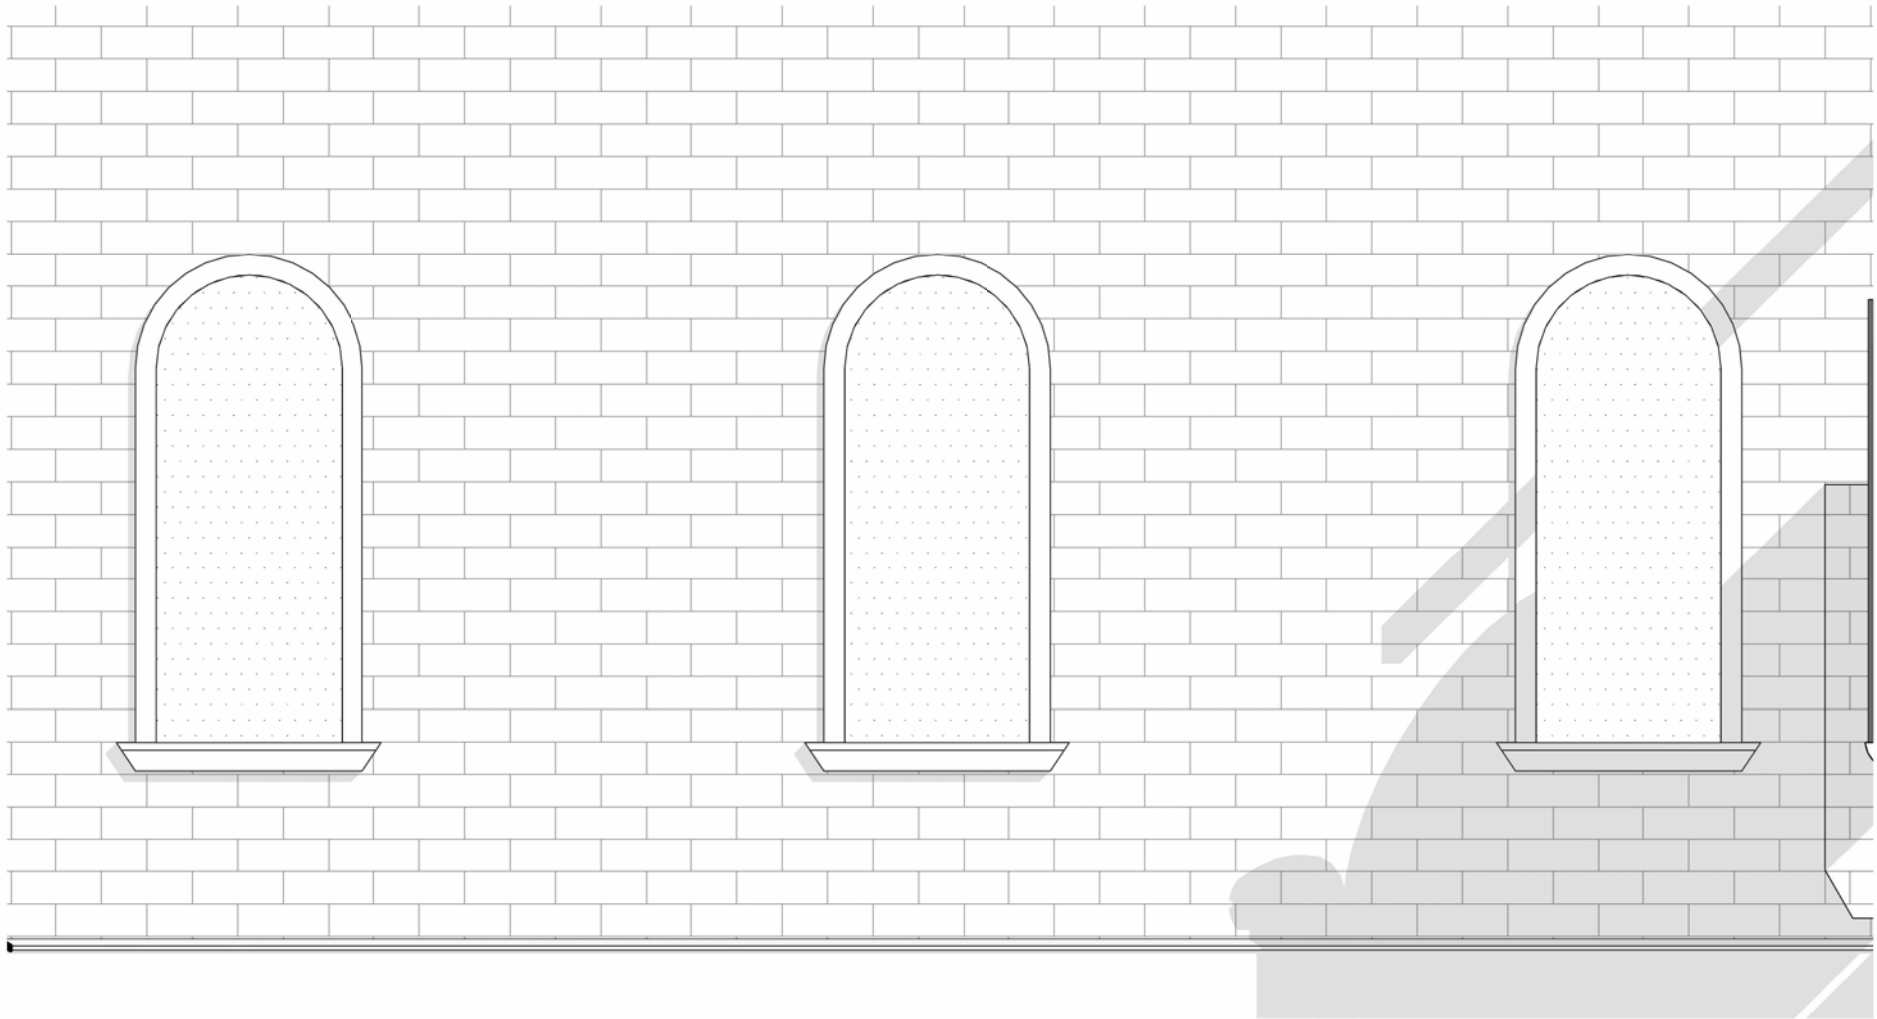

8 PROPOSED - WINDOWS 02, 03 & 04

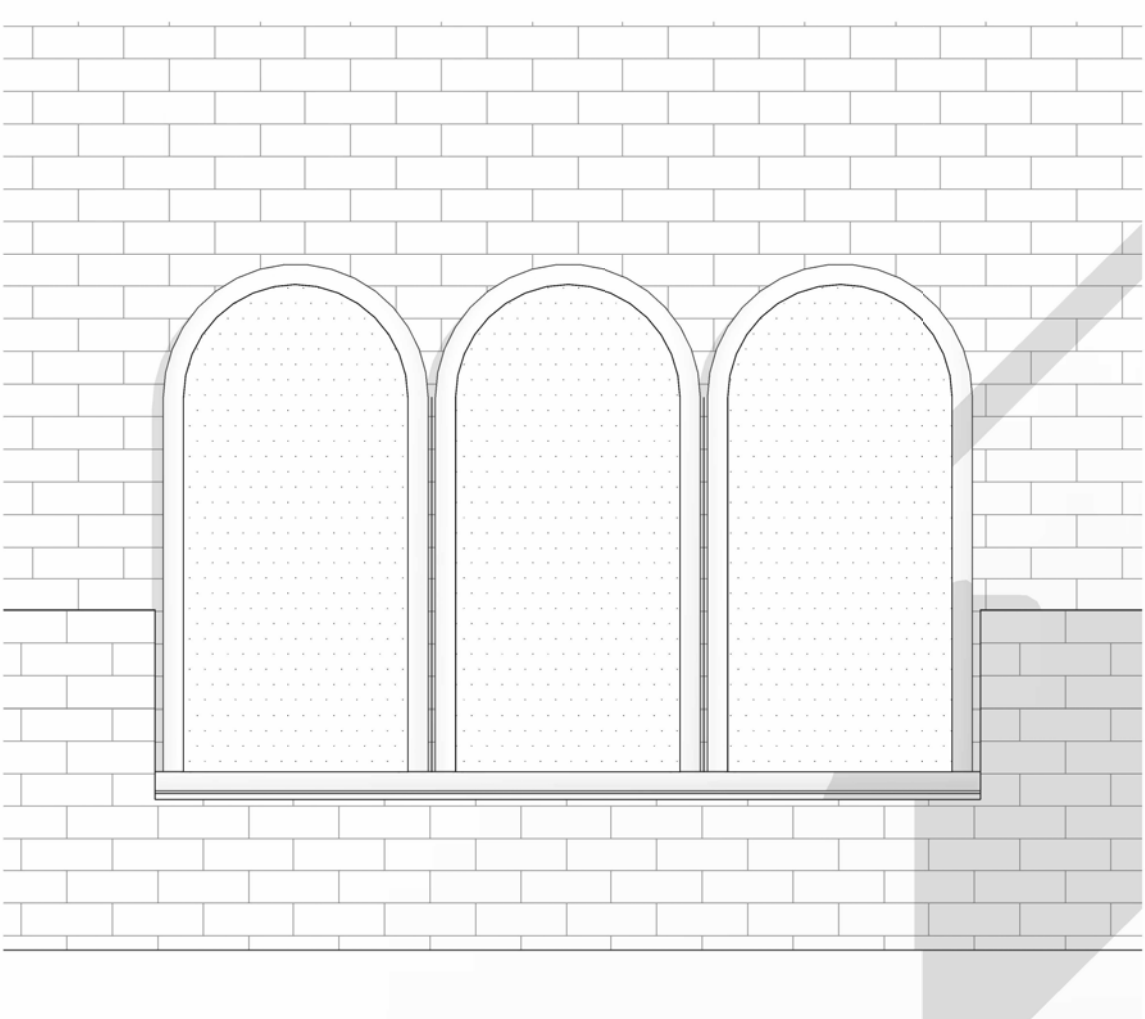





9 PROPOSED - WINDOW 05

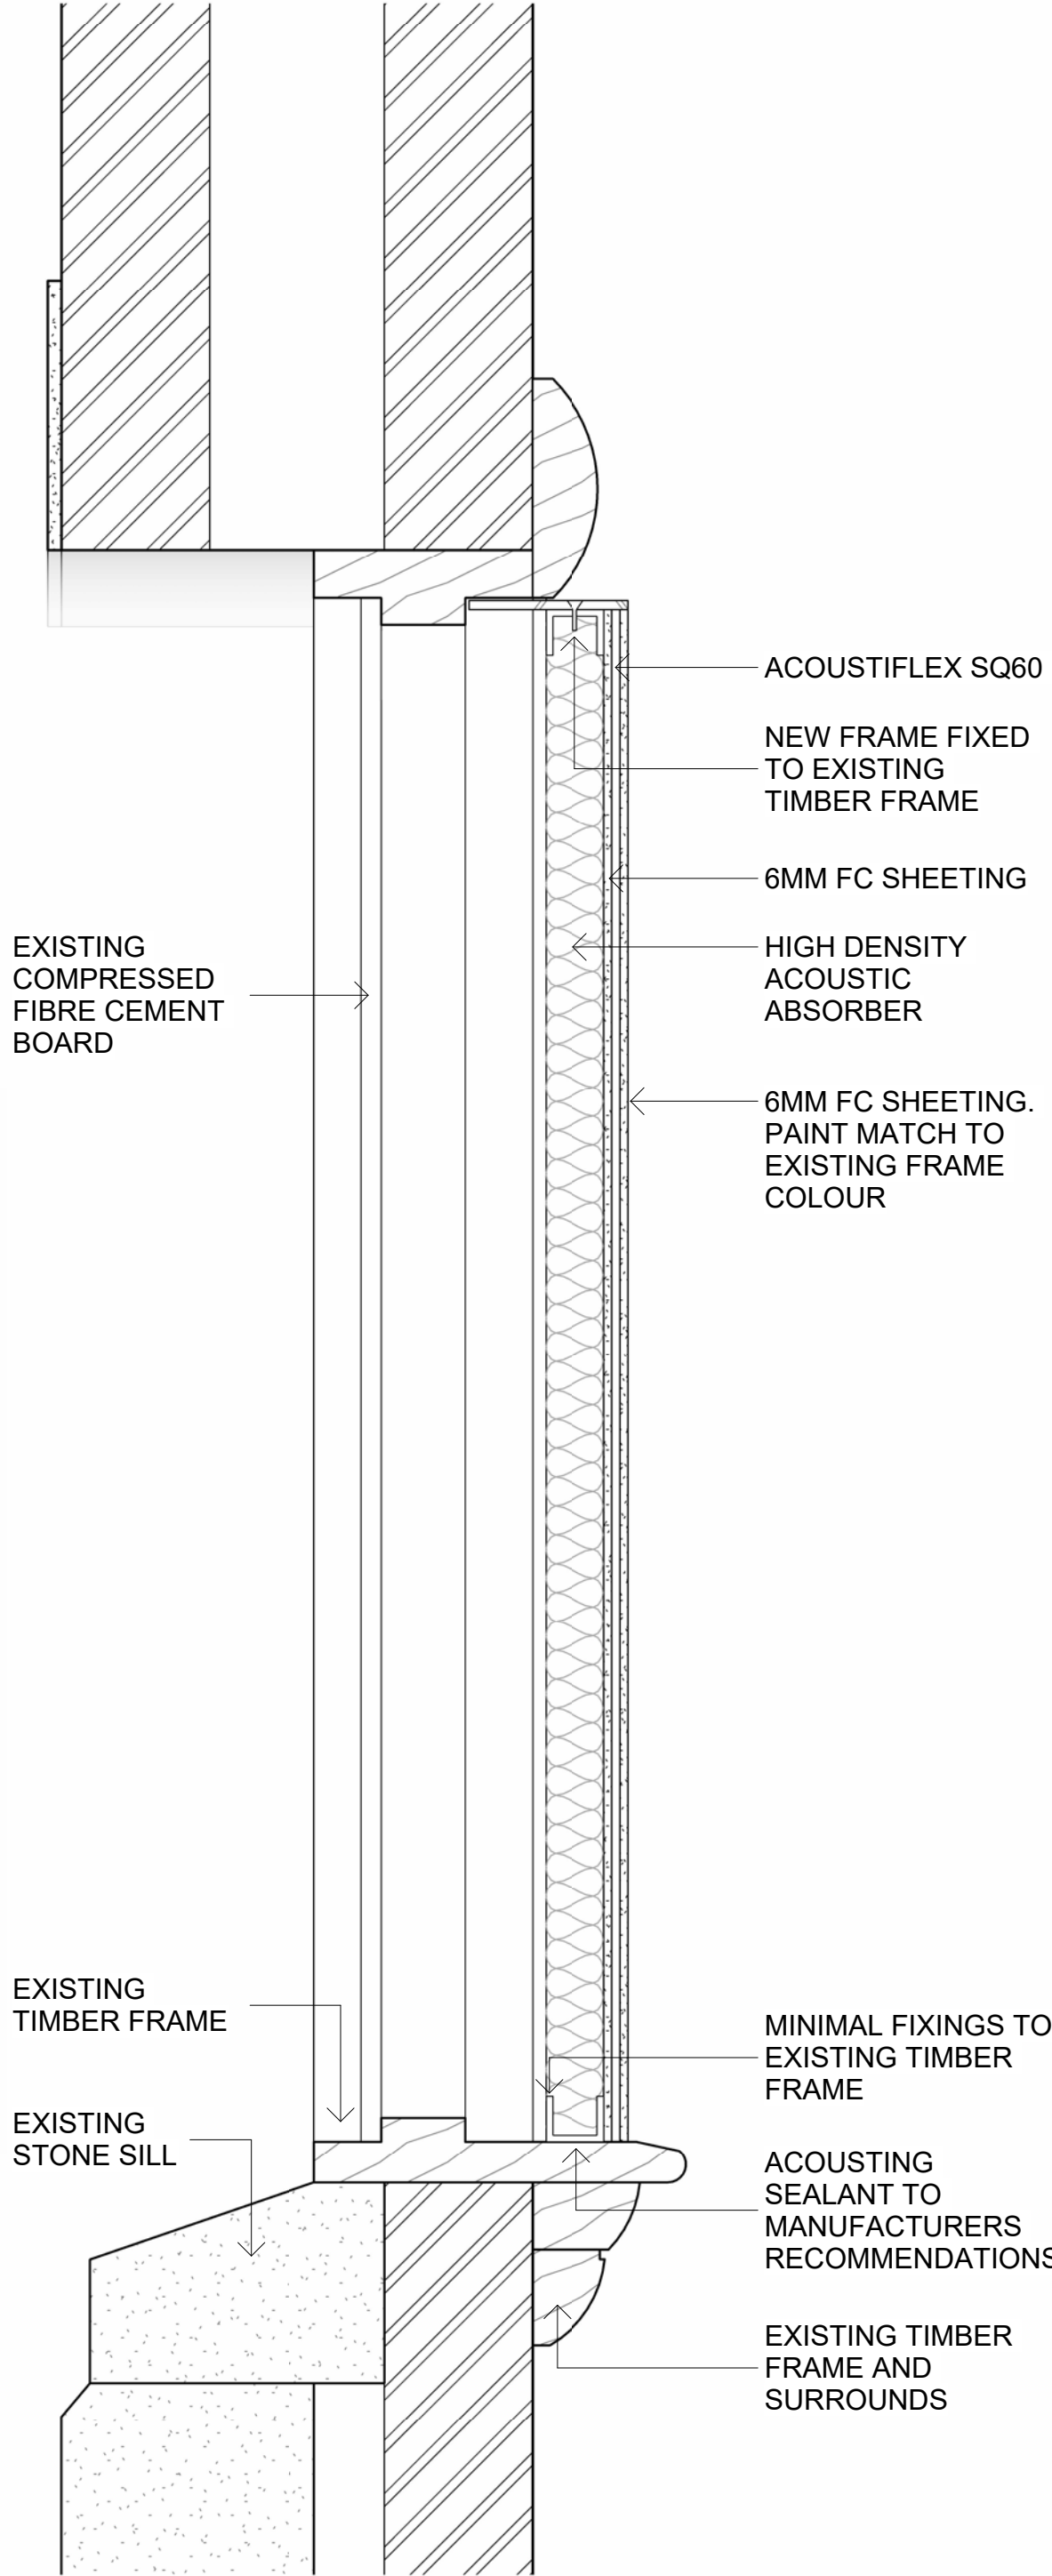

10 ACOUSTIC PANEL DETAIL SECTION

SCALE 1:5

GENERAL NOTE:
ALL DIMENSIONS ARE APPROXIMATE AND SUBJECT TO VERIFICATION ON SITE.
CONTRACTOR TO CONFIRM ALL MEASUREMENTS PRIOR TO CONSTRUCTION OR FABRICATION

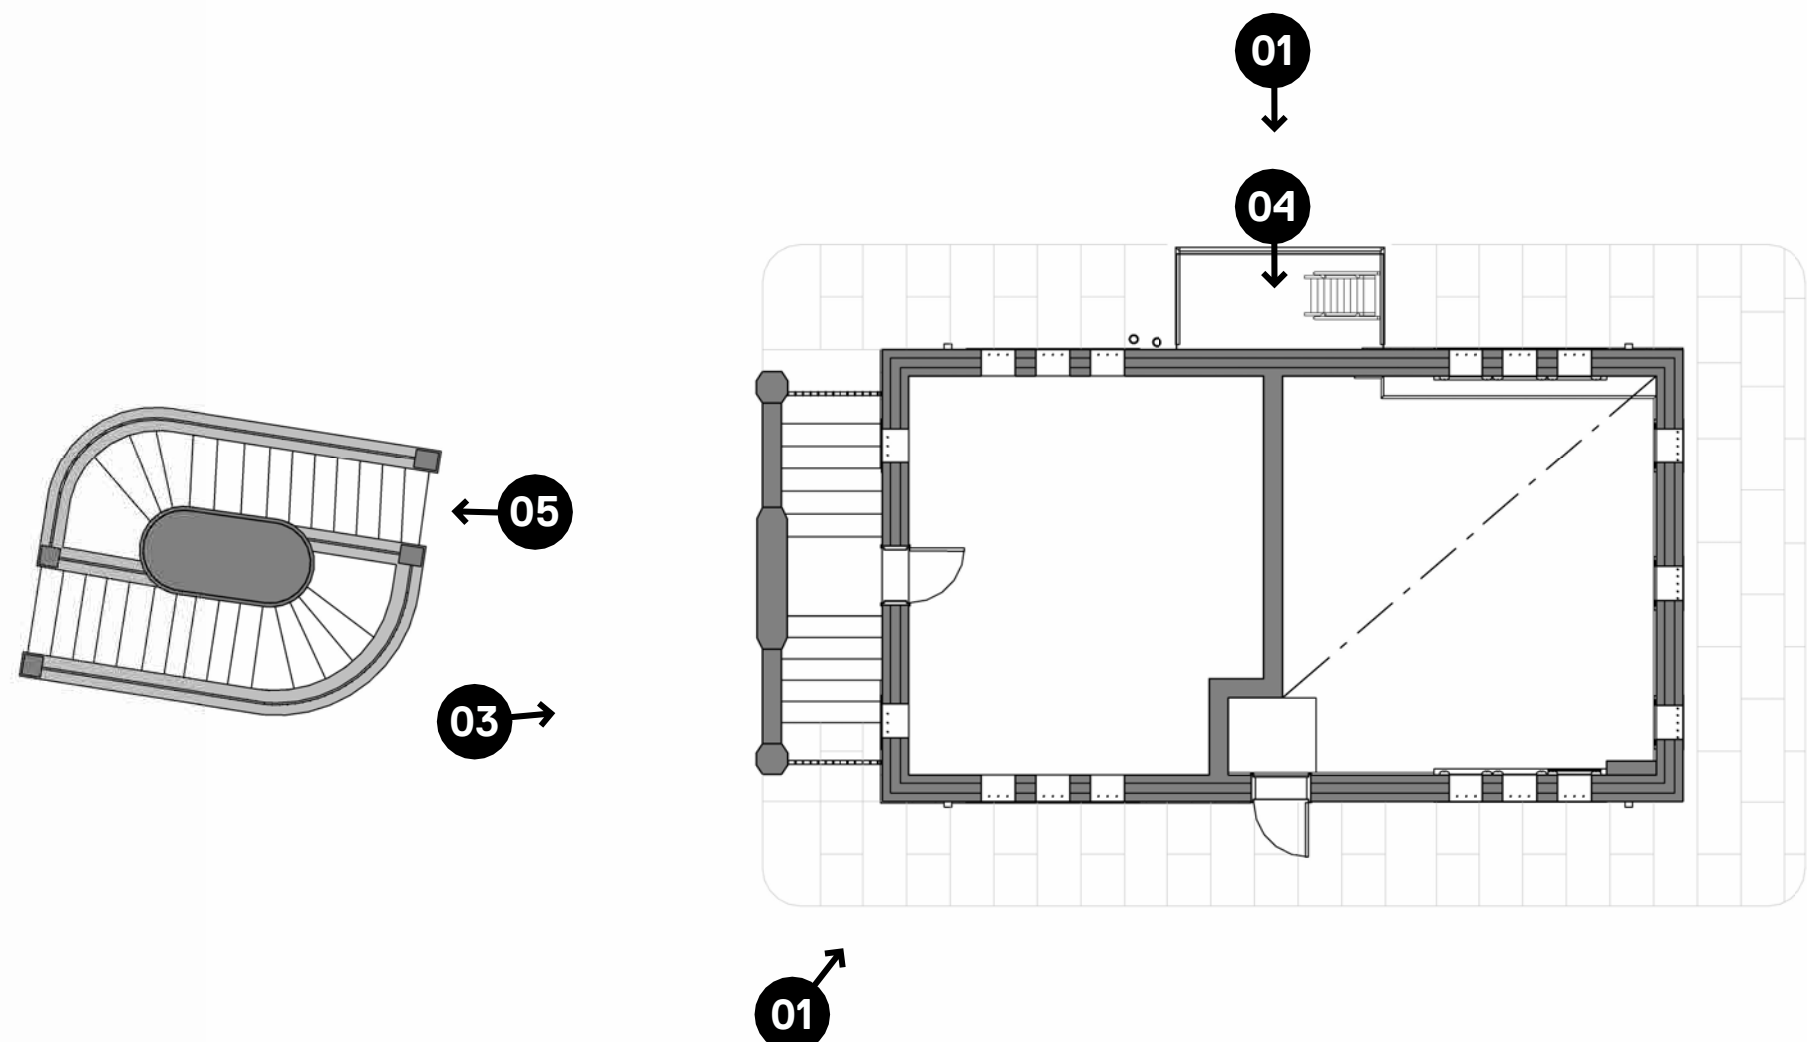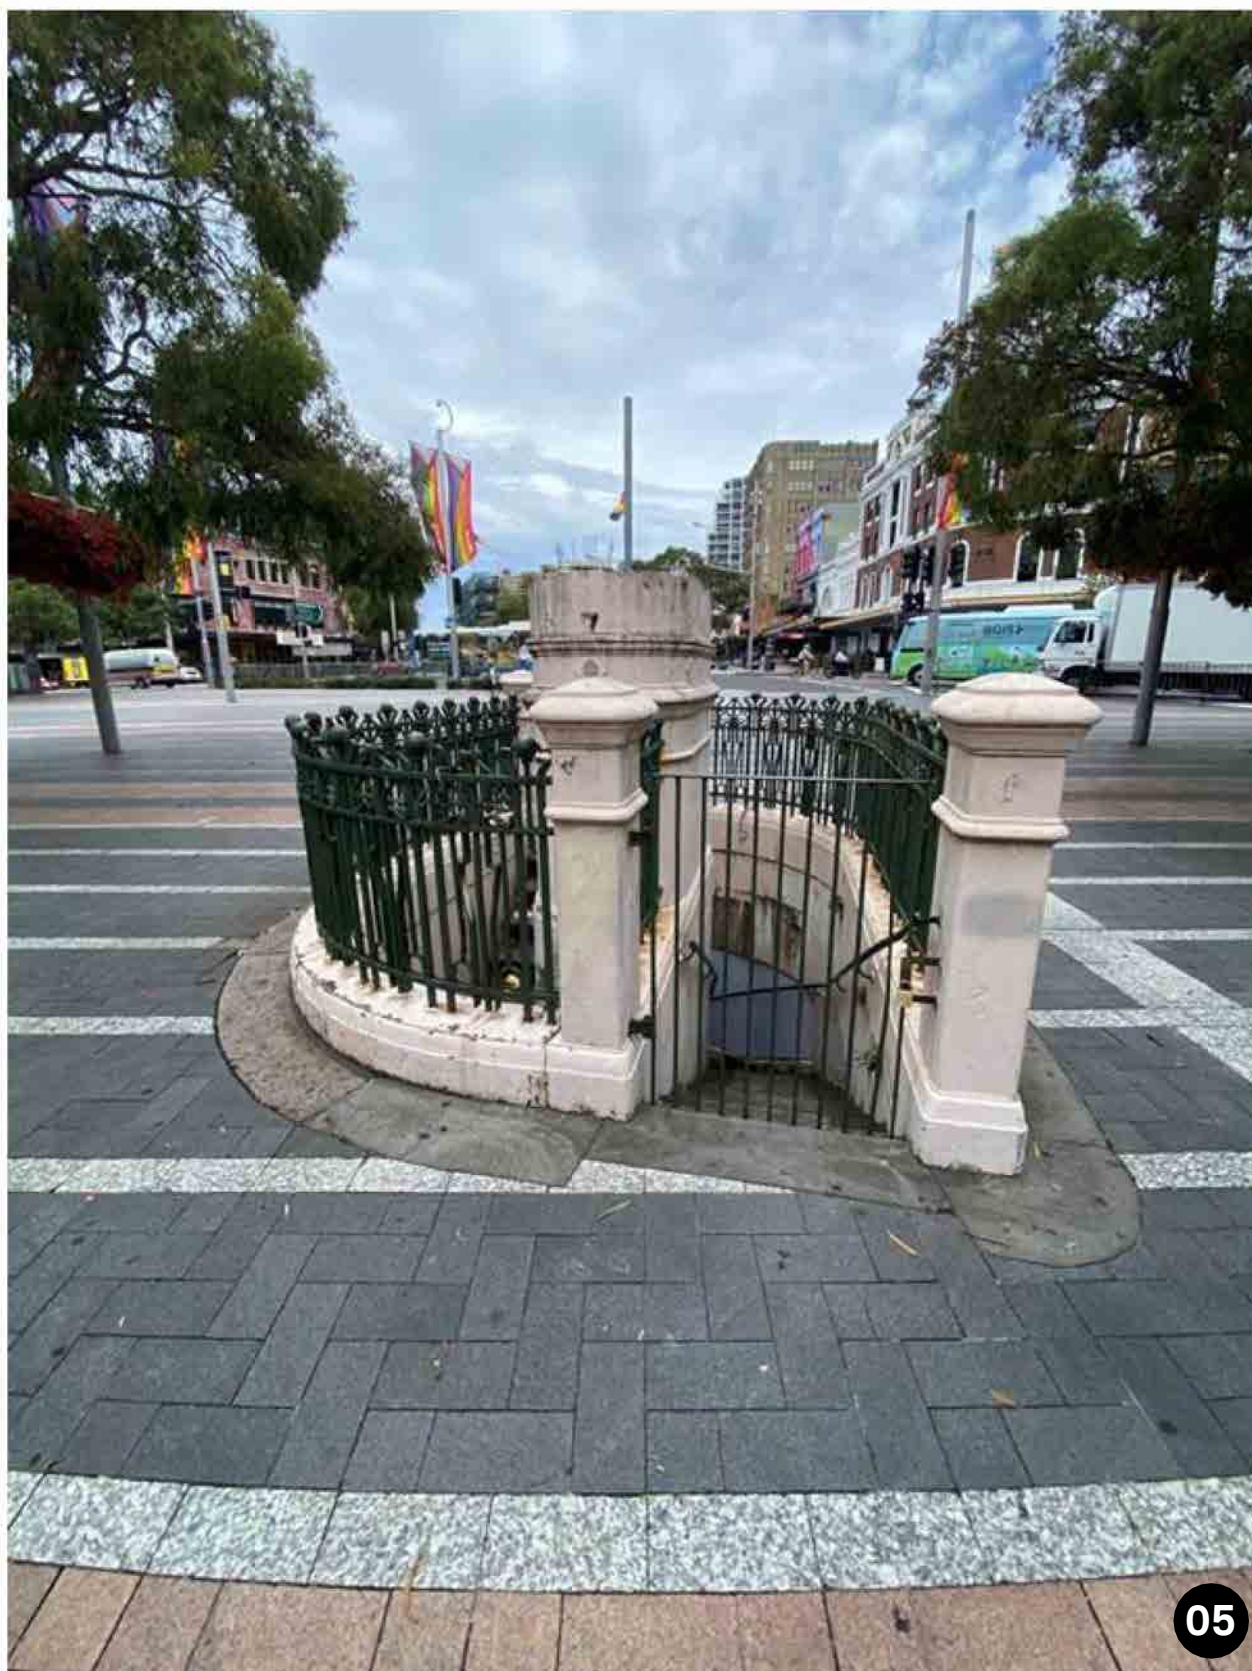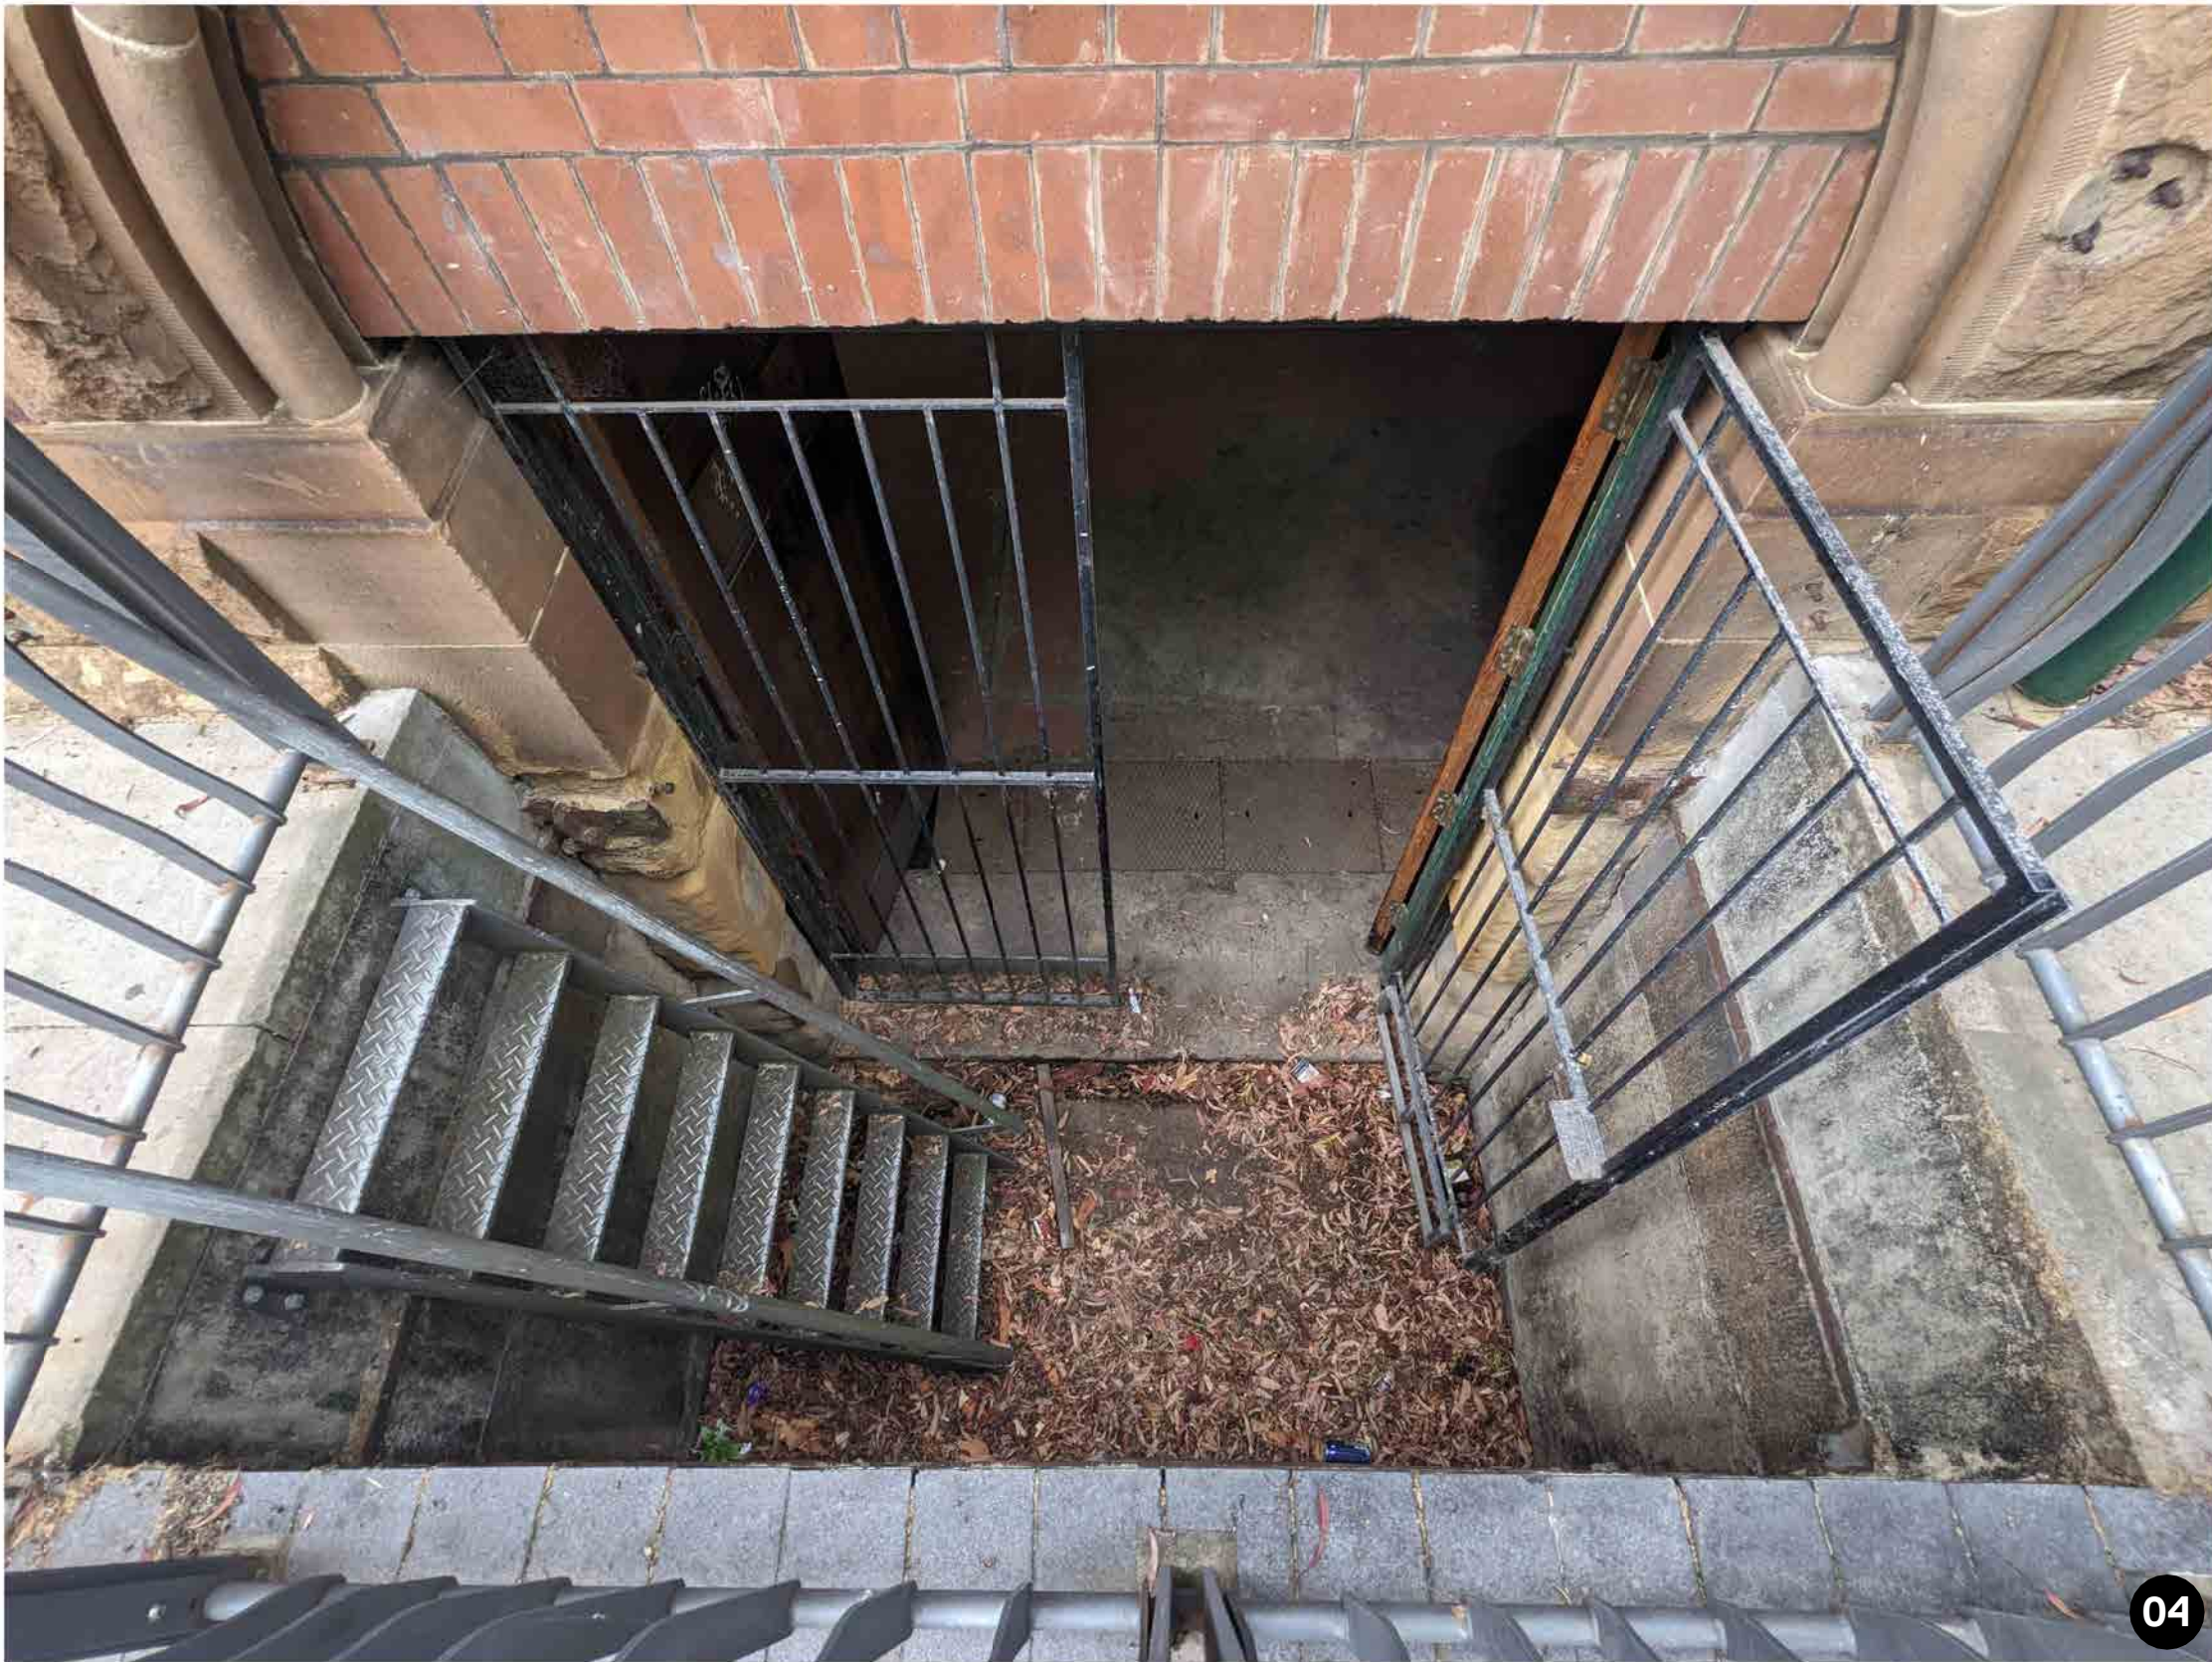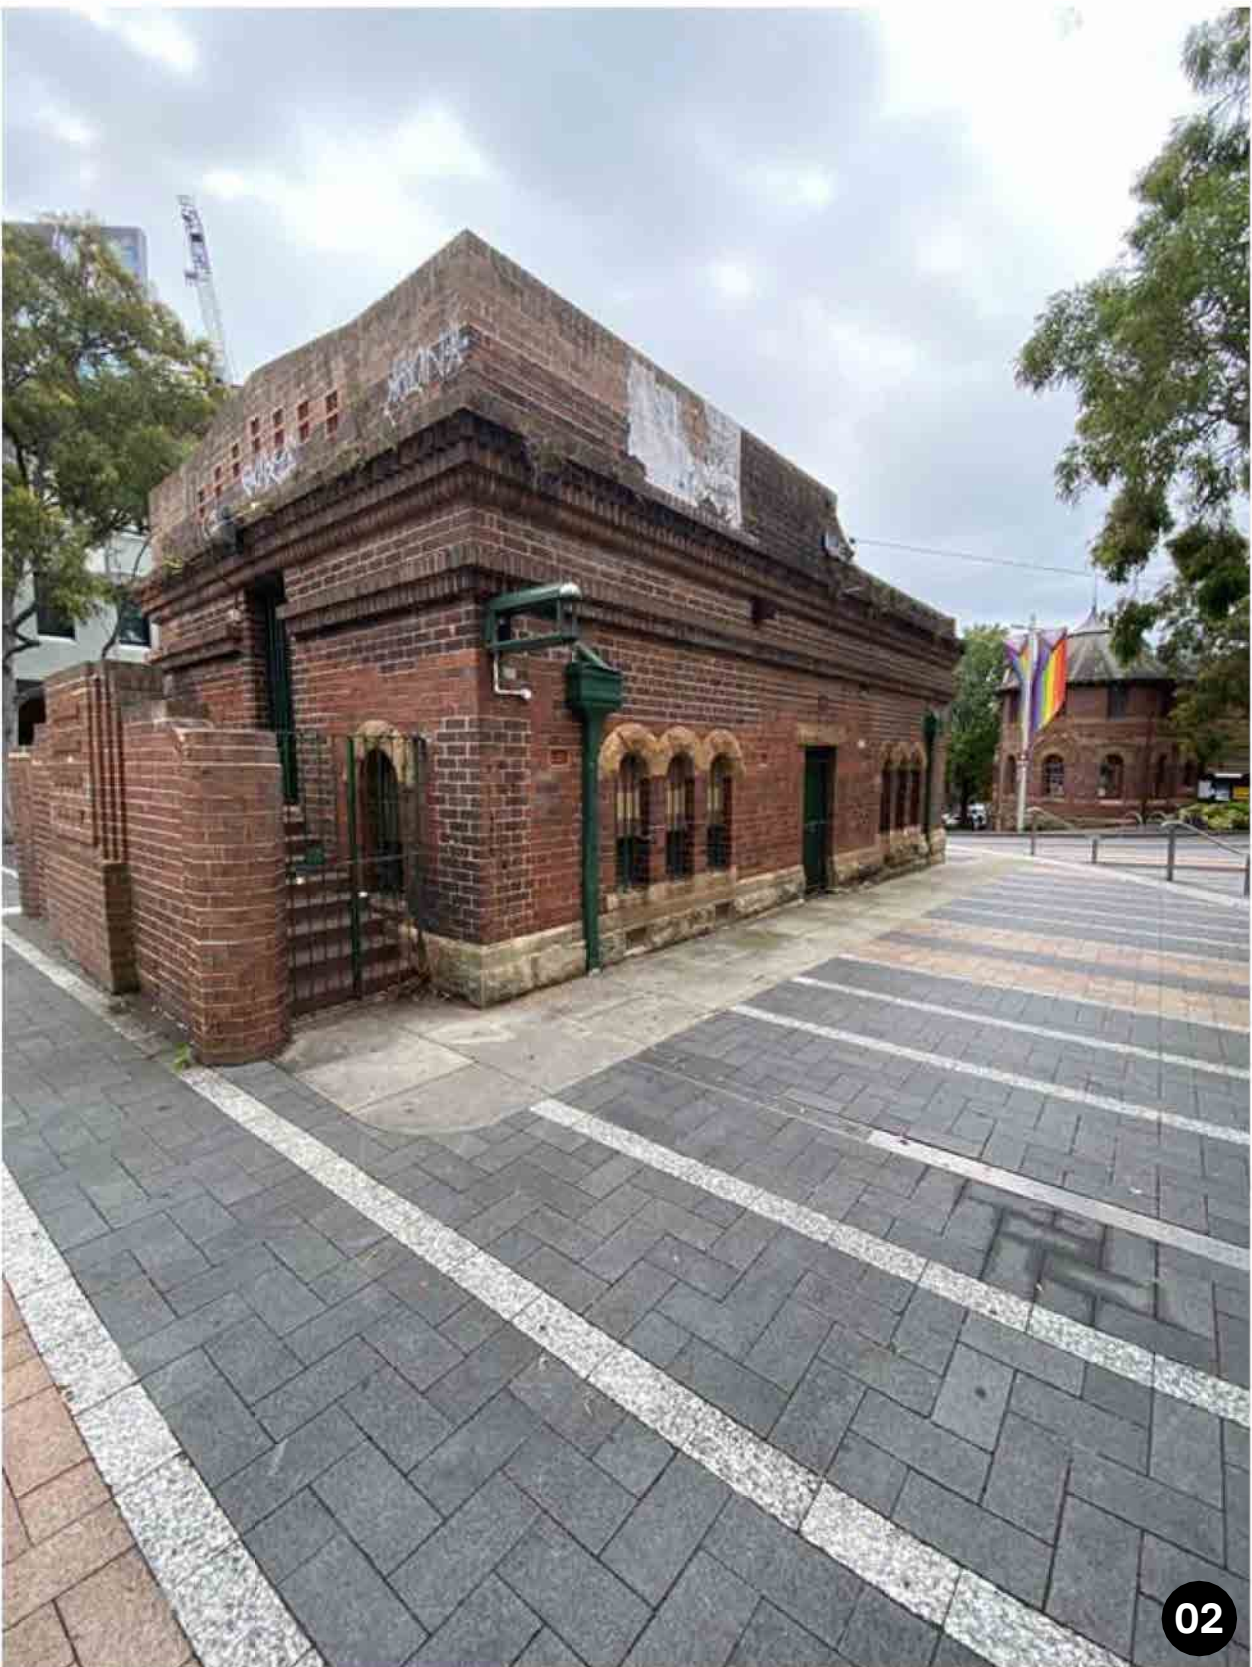



A/C LOCATION

ACOUSTIC PANELS TO REAR WALL TO COVER REDUNDANT GRILLS + PANELS

EXISTING LIGHTWEIGHT TIMBER STAIRS



ACOUSTIC PANELS TO EXISTING WINDOWS

