


Attachment B2

Selected Drawings

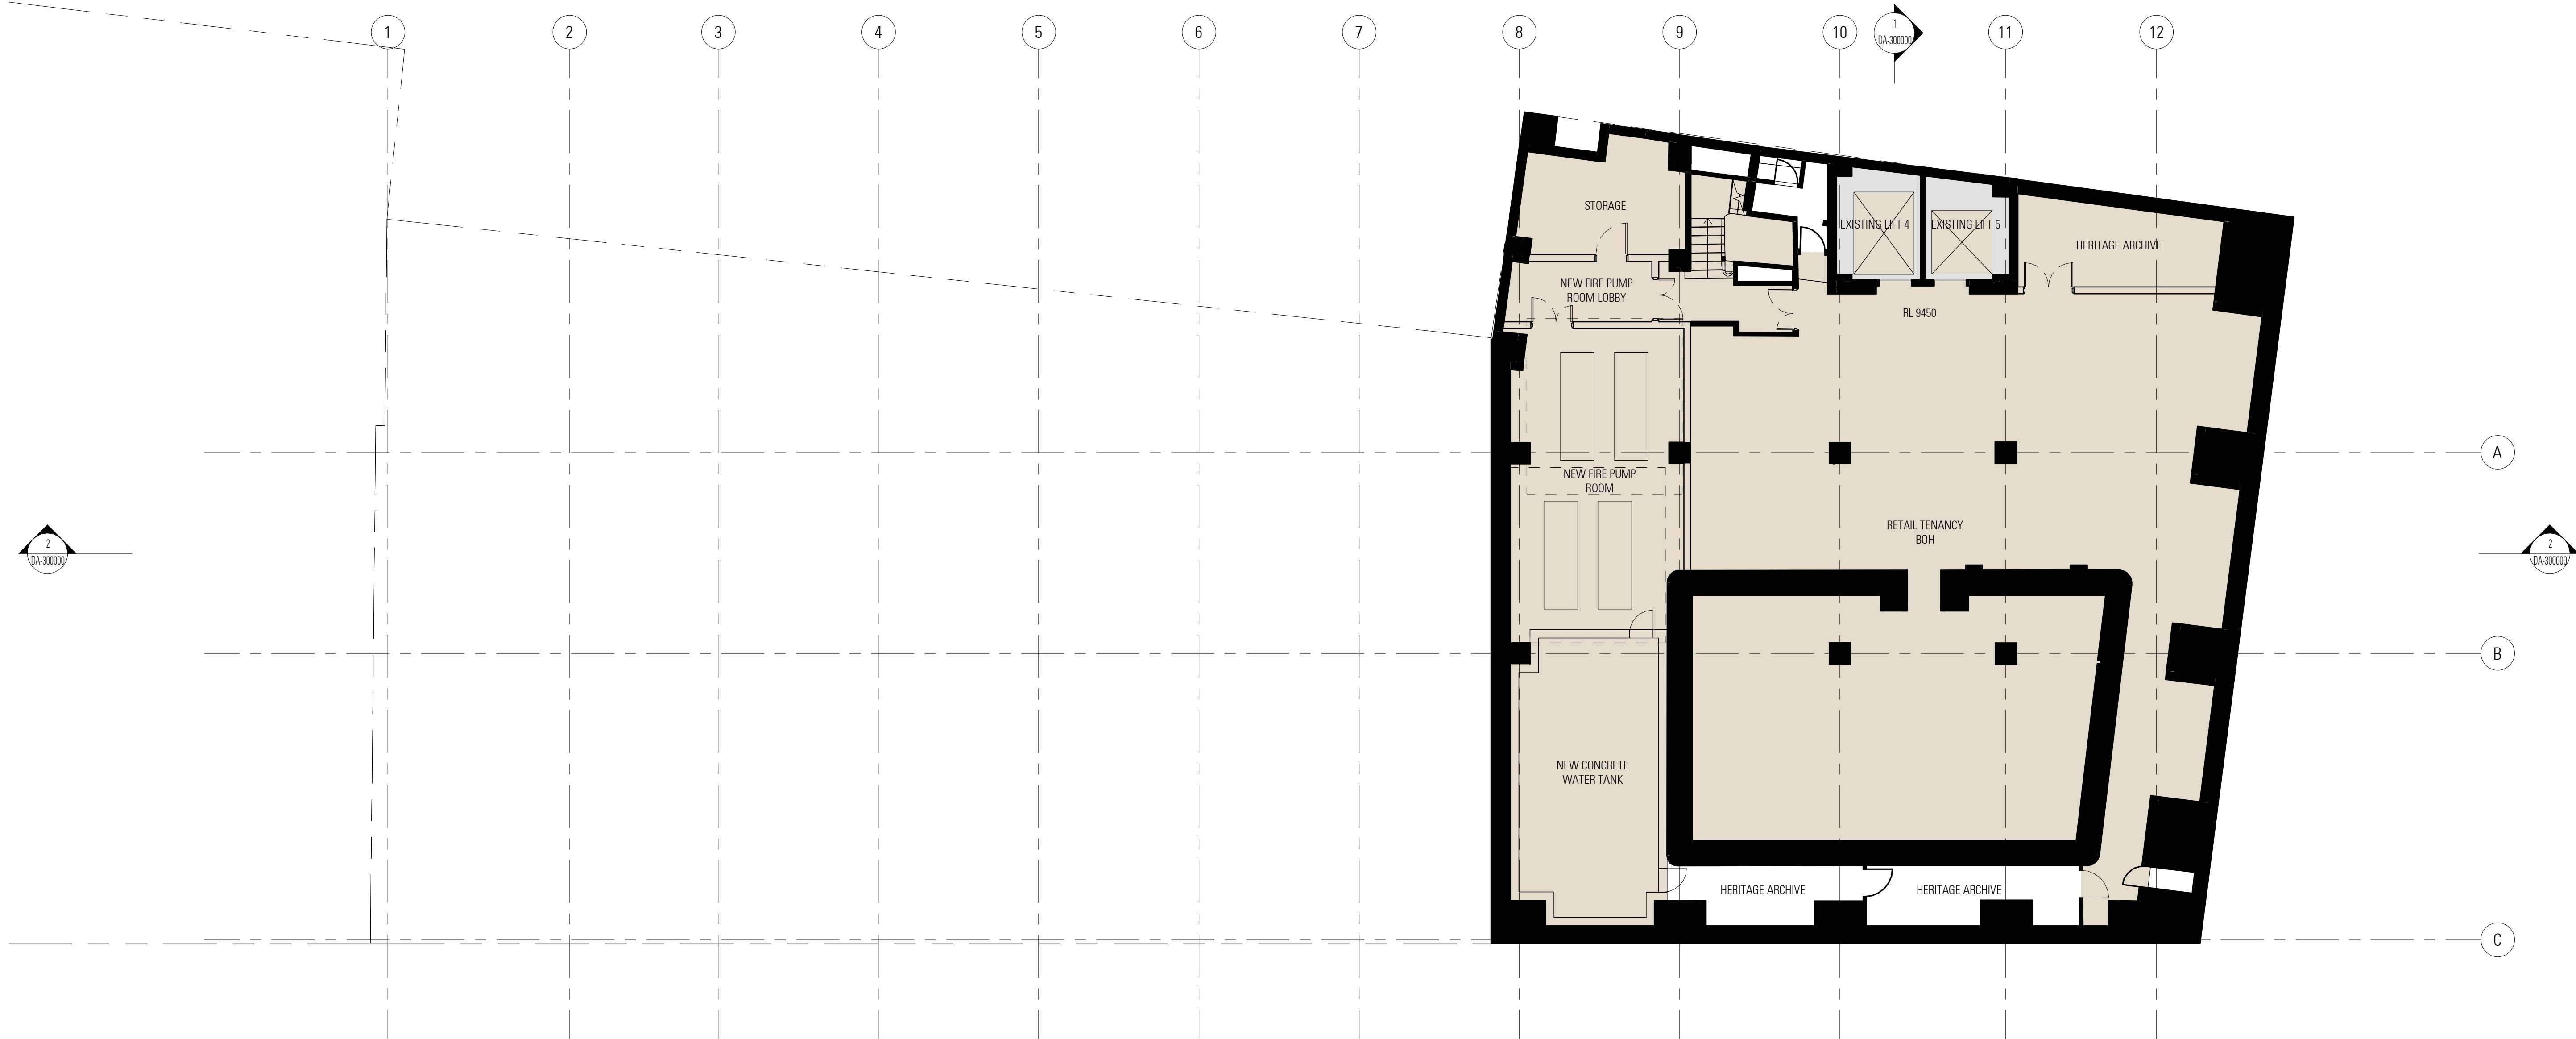

Rev	App	Ctd	Revision or reason for issue	Date
A			Development Application	23-08-24

Legend
Existing Construction Retained
New or Refurbished Works
No Works

Key Plan

General Notes
Do not scale from drawing. Use marked dimensions.
To be read in conjunction with all other consultant's drawings.
JPW to be immediately notified of any discrepancies.
Copyright on this drawing is retained by the Architect.
The drawings are COMPOSITED from third party surveys, hardcopy records and information provided by the Client.

Boundary information by Land Surveys, Horizontal Datum GDA2020
Zone 56, Aconex reference SV-JPW-980000-RVT.
Finished floor levels are derived from Building Survey Scan, Aconex reference SV-JPW-950001-RVT.
All levels, areas, horizontal and vertical positions are to be checked and measured on site.
Final levels, areas, location of structure and finishes should be confirmed by surveyor.

Scale / North Point

1:100 @ A1
1:200 @ A3

0 1 2 3 4 5M

JPW

Nominated Architects: Graeme Dix 6256 | Hee Kiong Lee 7407
Matthew Patrick Morel 7244 | Mathew Howard 8784
© Johnson Pitton Walker Pty Ltd 2024


Johnson Pitton Walker Pty Ltd | Architects | ABN 28 095 778 886
Level 10 Plaza Building Australia Square 87-95 Pitt Street Sydney NSW 2000
T +61 2 9258 5800 | F +61 2 9258 5899 | W jpw.com.au

Project
343 GEORGE STREET

Client
 CITY OF SYDNEY
City of Sydney
GPO Box 1591, Sydney, NSW 2001 Australia
+61 2 9265 9333
council@cityofsydney.nsw.gov.au

Drawing Title	
DA PLAN - LEVEL B2	
Project Number	Documentation Stage
23020	DEVELOPMENT APPLICATION
Drawing Number	Revision
AR-JPW-DA-100000	A

PRELIMINARY - NOT FOR CONSTRUCTION

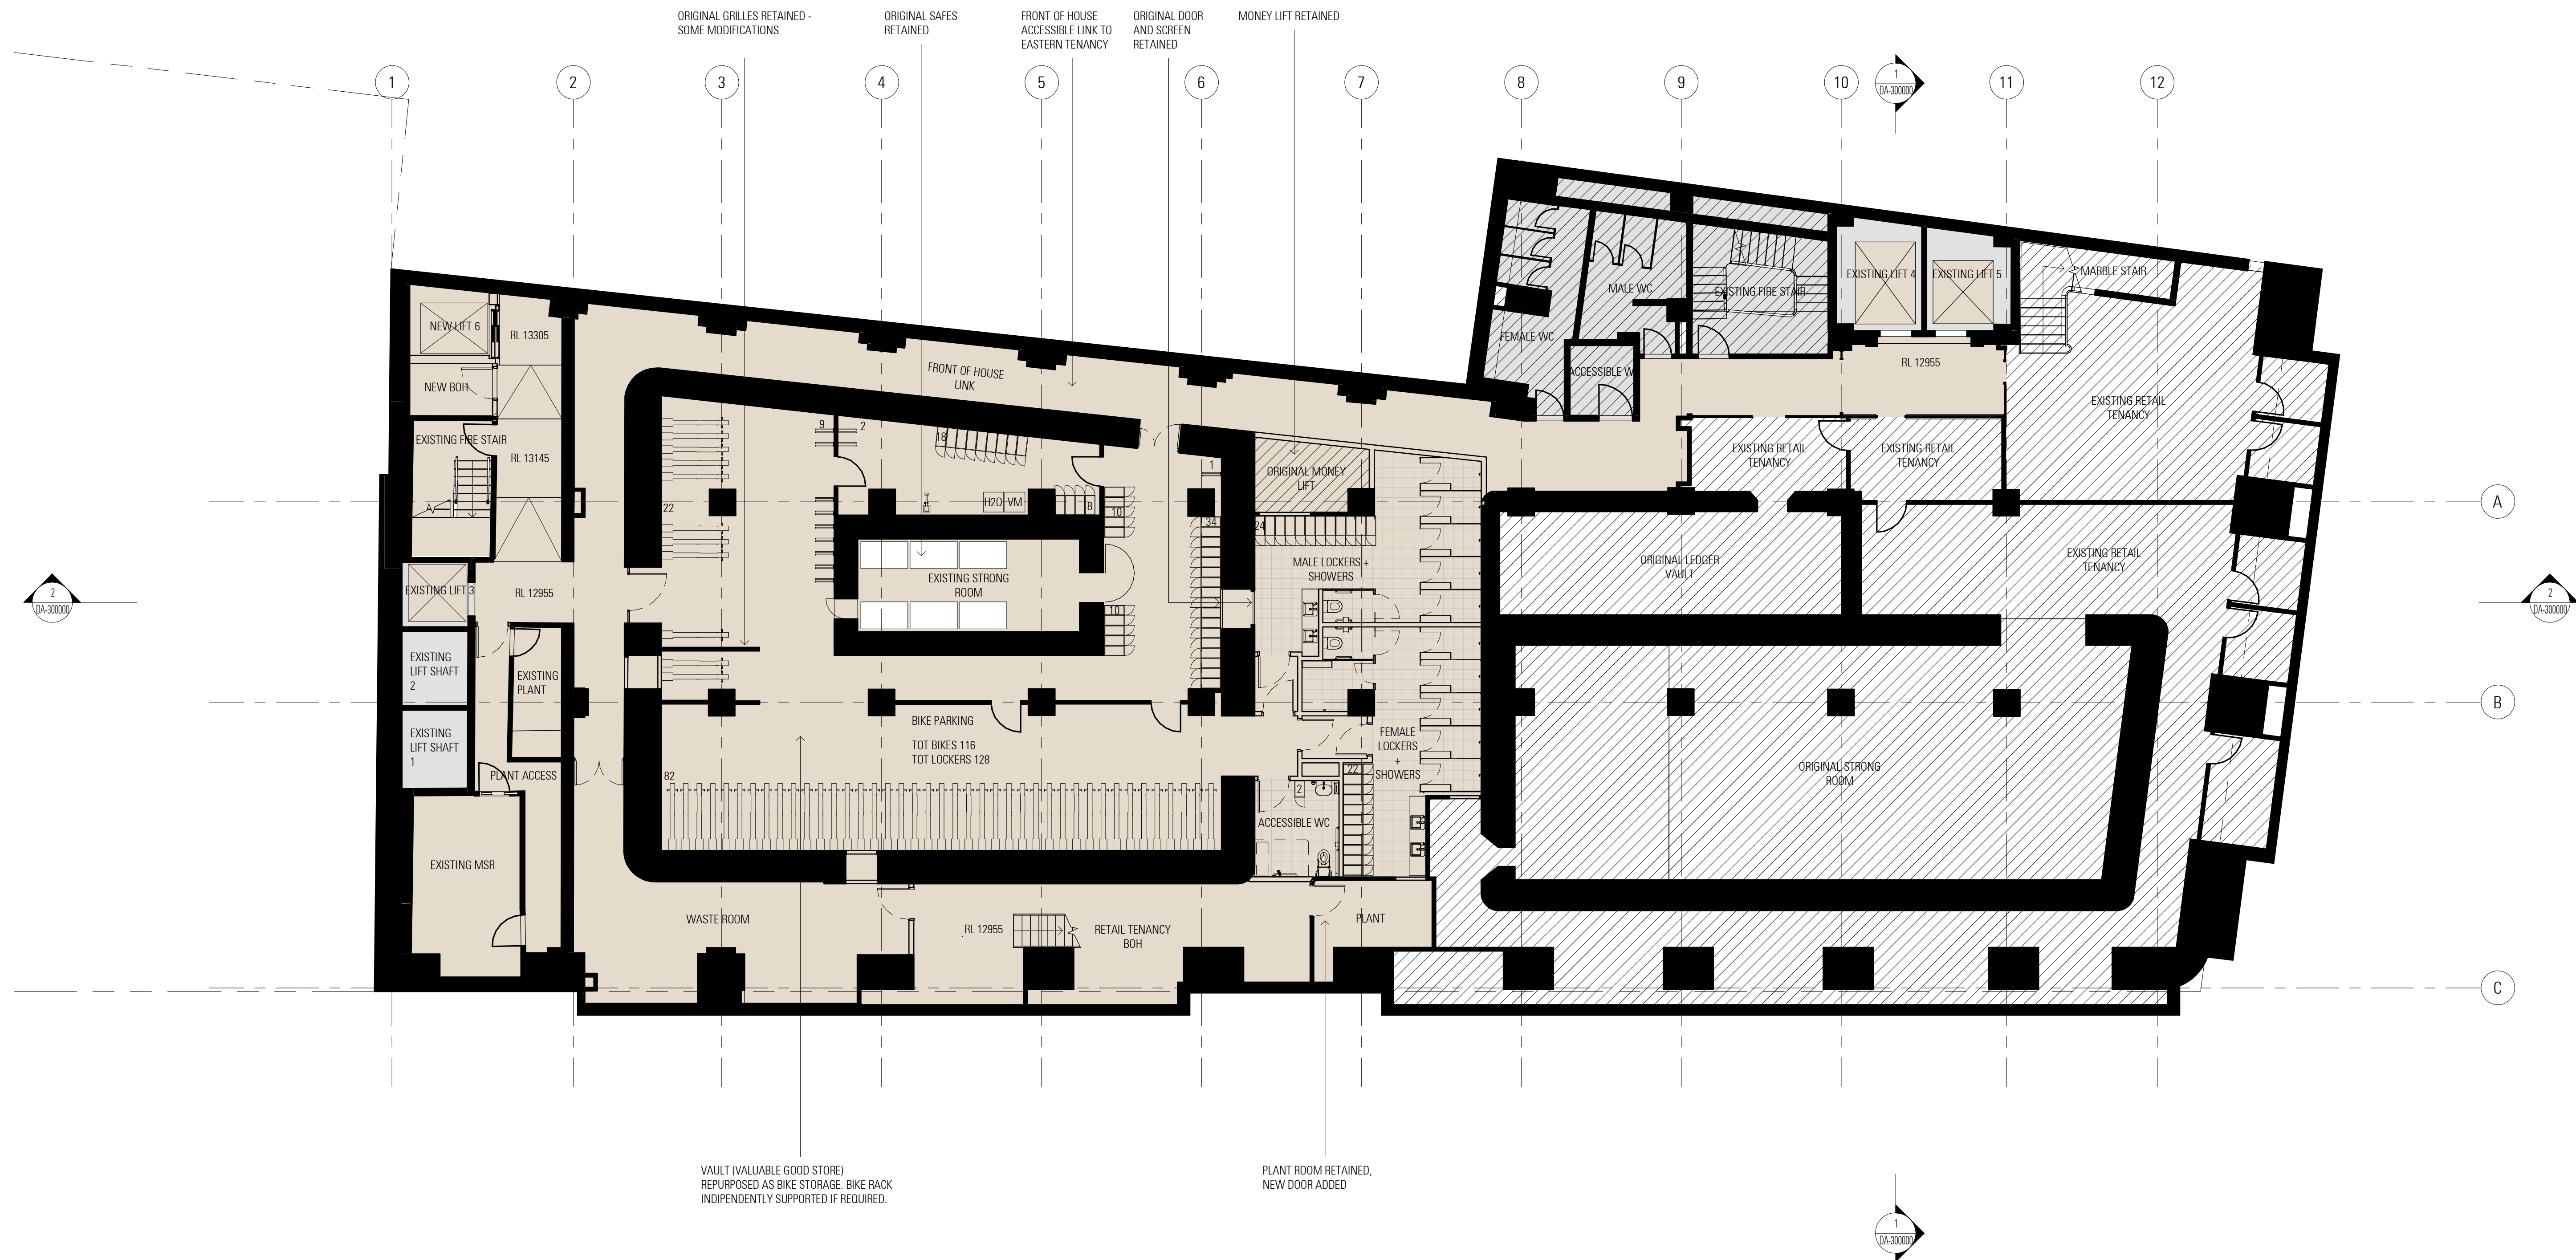

Rev	App	Cld	Revision or reason for issue	Date
A			Development Application	23-08-24

Legend
Existing Construction Retained
New or Refurbished Works
No Works

Key Plan

General Notes
Do not scale from drawing. Use marked dimensions.
To be read in conjunction with all other consultant's drawings.
JPW to be immediately notified of any discrepancies.
Copyright on this drawing is retained by the Architect.
The drawings are COMPOSITED from third party surveys, hardcopy records and information provided by the Client.

Boundary information by Land Surveys, Horizontal Datum GDA2020 Zone 56, Aconex reference SV-JPW-980000-RVT.
Finished floor levels are derived from Building Survey Scan, Aconex reference SV-JPW-950001-RVT.
All levels, areas, horizontal and vertical positions are to be checked and measured on site.
Final levels, areas, location of structure and finishes should be confirmed by surveyor.

Scale / North Point


1:100 @ A1
1:200 @ A3

Nominated Architects: Graeme Dix 6256 | Hee Kiong Lee 7407
Matthew Patrick Morel 7244 | Mathew Howard 8784
© Johnson Pitton Walker Pty Ltd 2024

JPW

Johnson Pitton Walker Pty Ltd | Architects | ABN 28 095 778 886
Level 10 Plaza Building Australia Square 87-95 Pitt Street Sydney NSW 2000
T +61 2 9258 5900 | F +61 2 9258 5999 | W jpw.com.au

Project
343 GEORGE STREET

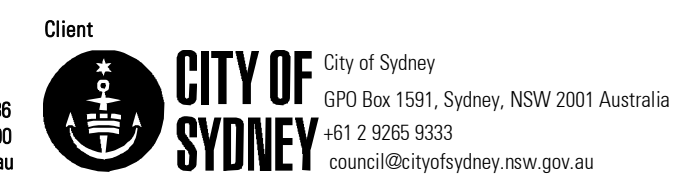


PRELIMINARY - NOT FOR CONSTRUCTION

Drawing Title
DA PLAN - LEVEL B1

Project Number
23020
Drawing Number
AR-JPW-DA-100100

Documentation Stage
DEVELOPMENT APPLICATION
Revision
A

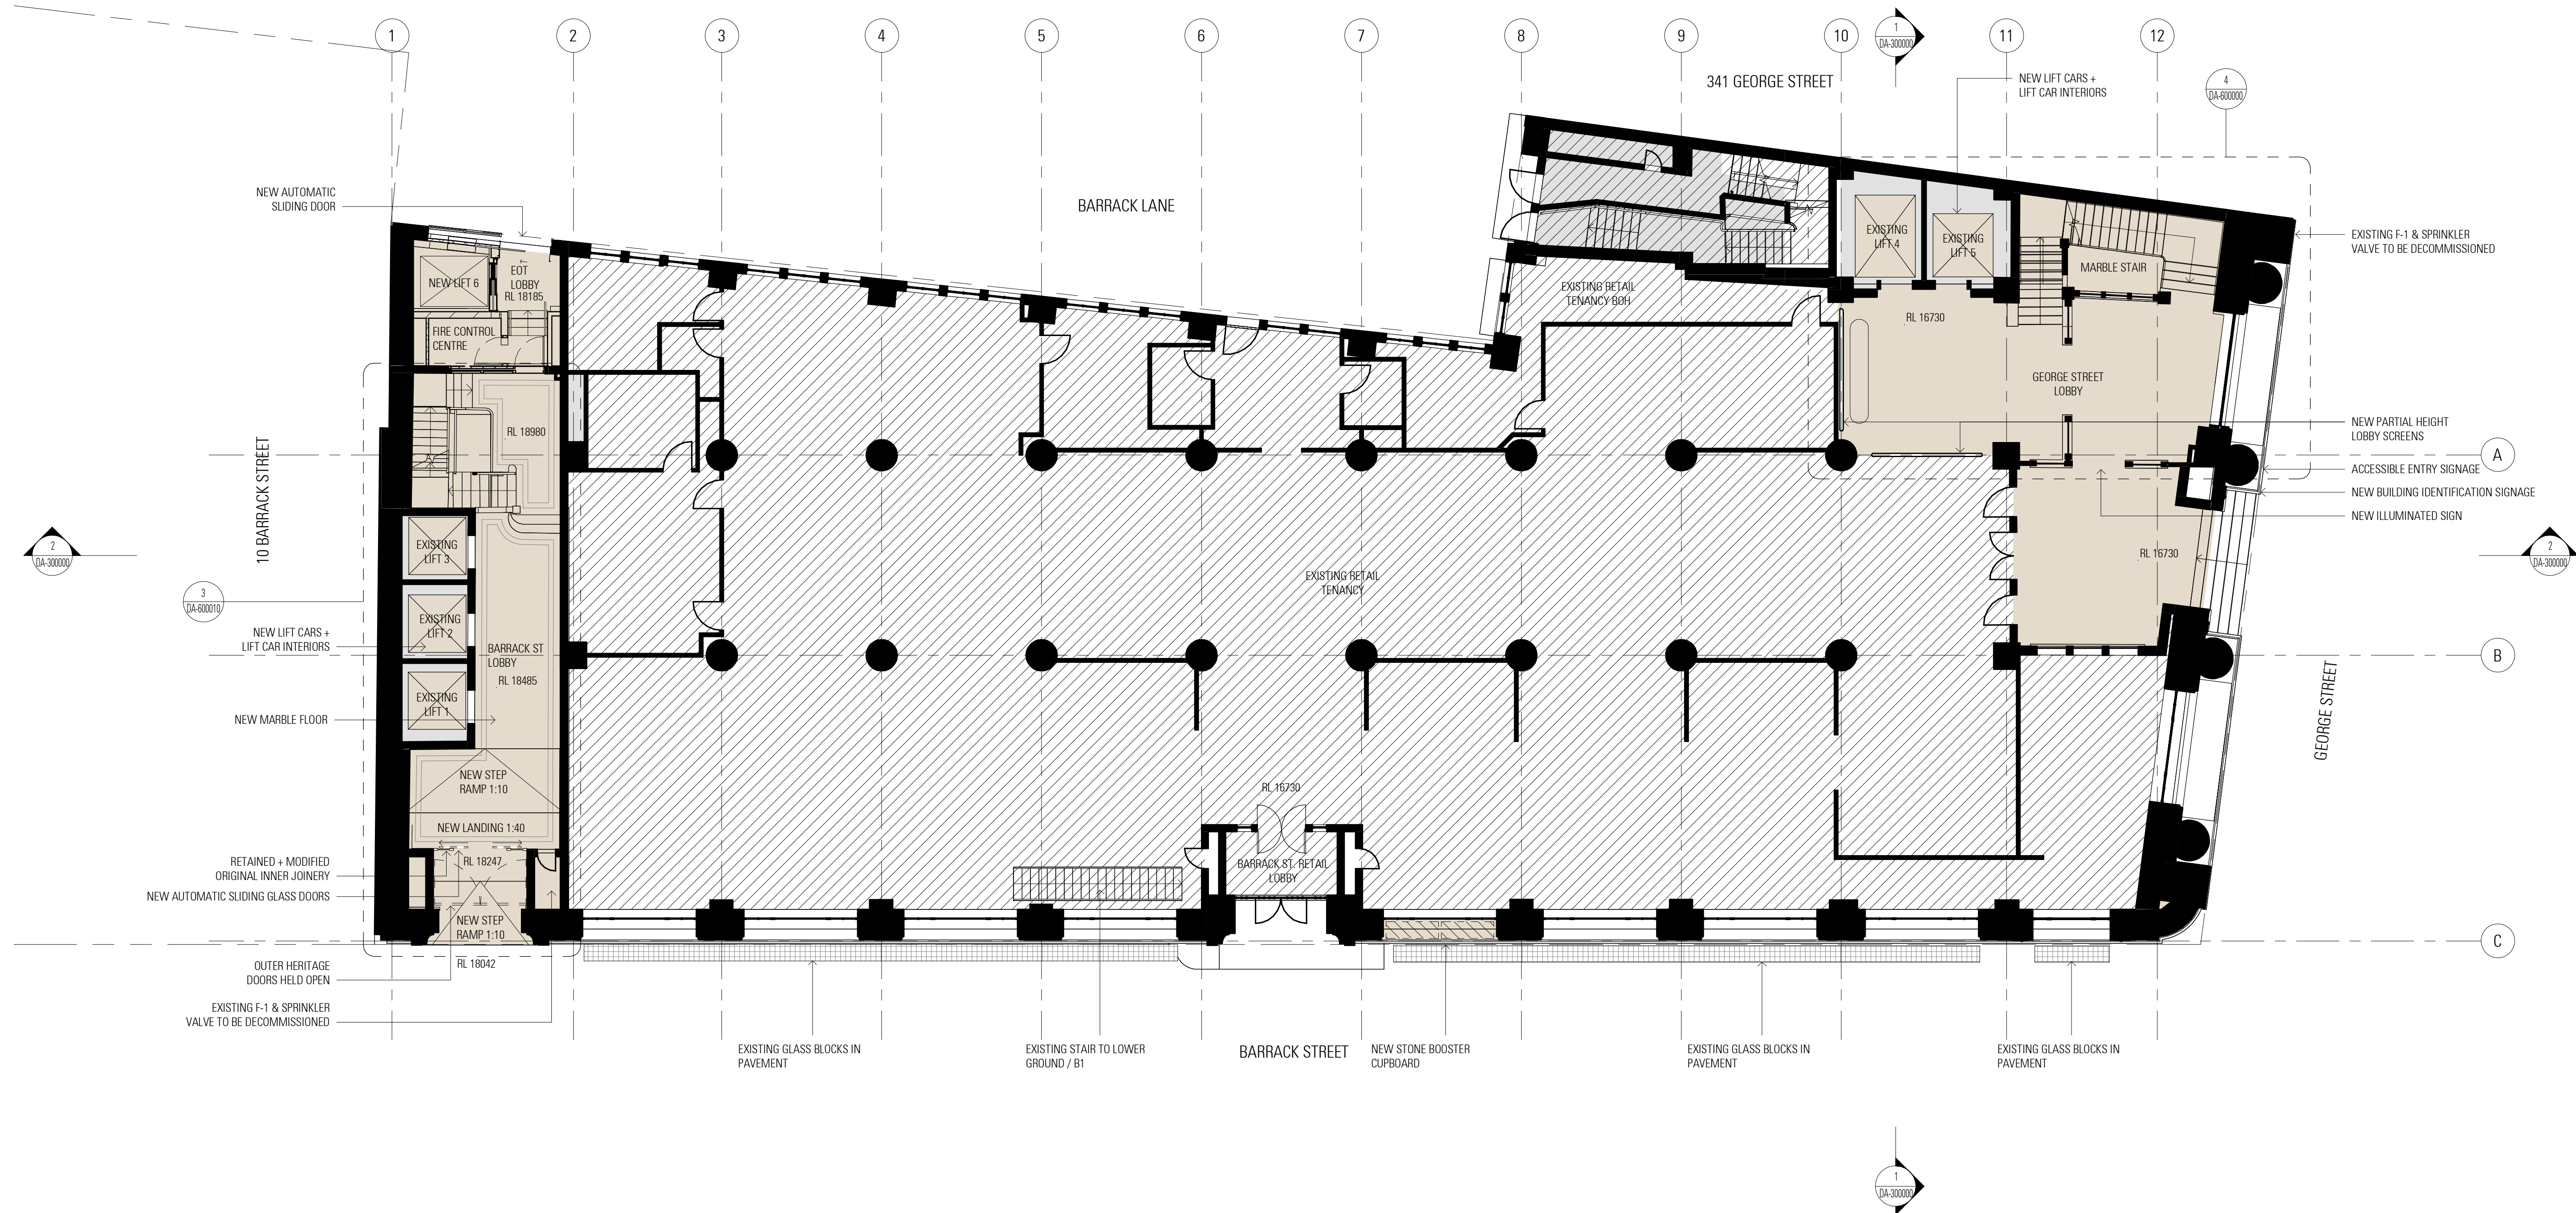

Rev	App	Cld	Revision or reason for issue	Date
A			Development Application	23-08-24

Legend
Existing Construction Retained
New or Refurbished Works
No Works

Key Plan

General Notes
Do not scale from drawing. Use marked dimensions.
To be read in conjunction with all other consultant's drawings.
JPW to be immediately notified of any discrepancies.
Copyright on this drawing is retained by the Architect.
The drawings are COMPOSITED from third party surveys, hardcopy records and information provided by the Client.

Boundary information by Land Surveys, Horizontal Datum GDA2020 Zone 56, Aconex reference SV-JPW-980000-RVT.
Finished floor levels are derived from Building Survey Scan, Aconex reference SV-JPW-950001-RVT.
All levels, areas, horizontal and vertical positions are to be checked and measured on site.
Final levels, areas, location of structure and finishes should be confirmed by surveyor.

Scale / North Point

1:100 @ A1
1:200 @ A3

Nominated Architects: Graeme Dix 6256 | Hee Kiong Lee 7407
Matthew Patrick Morel 7244 | Mathew Howard 8784
© Johnson Pitton Walker Pty Ltd 2024

JPW

Johnson Pitton Walker Pty Ltd | Architects | ABN 28 095 778 886
Level 10 Plaza Building Australia Square 87-95 Pitt Street Sydney NSW 2000
T +61 2 9258 5800 | F +61 2 9258 5899 | W jpw.com.au

Project
343 GEORGE STREET


Client
CITY OF SYDNEY
City of Sydney
GPO Box 1591, Sydney, NSW 2001 Australia
+61 2 9265 9333
council@cityofsydney.nsw.gov.au

PRELIMINARY - NOT FOR CONSTRUCTION

Drawing Title
DA PLAN - GROUND FLOOR

Project Number
23020
Drawing Number
AR-JPW-DA-100200

Documentation Stage
DEVELOPMENT APPLICATION
Revision
A

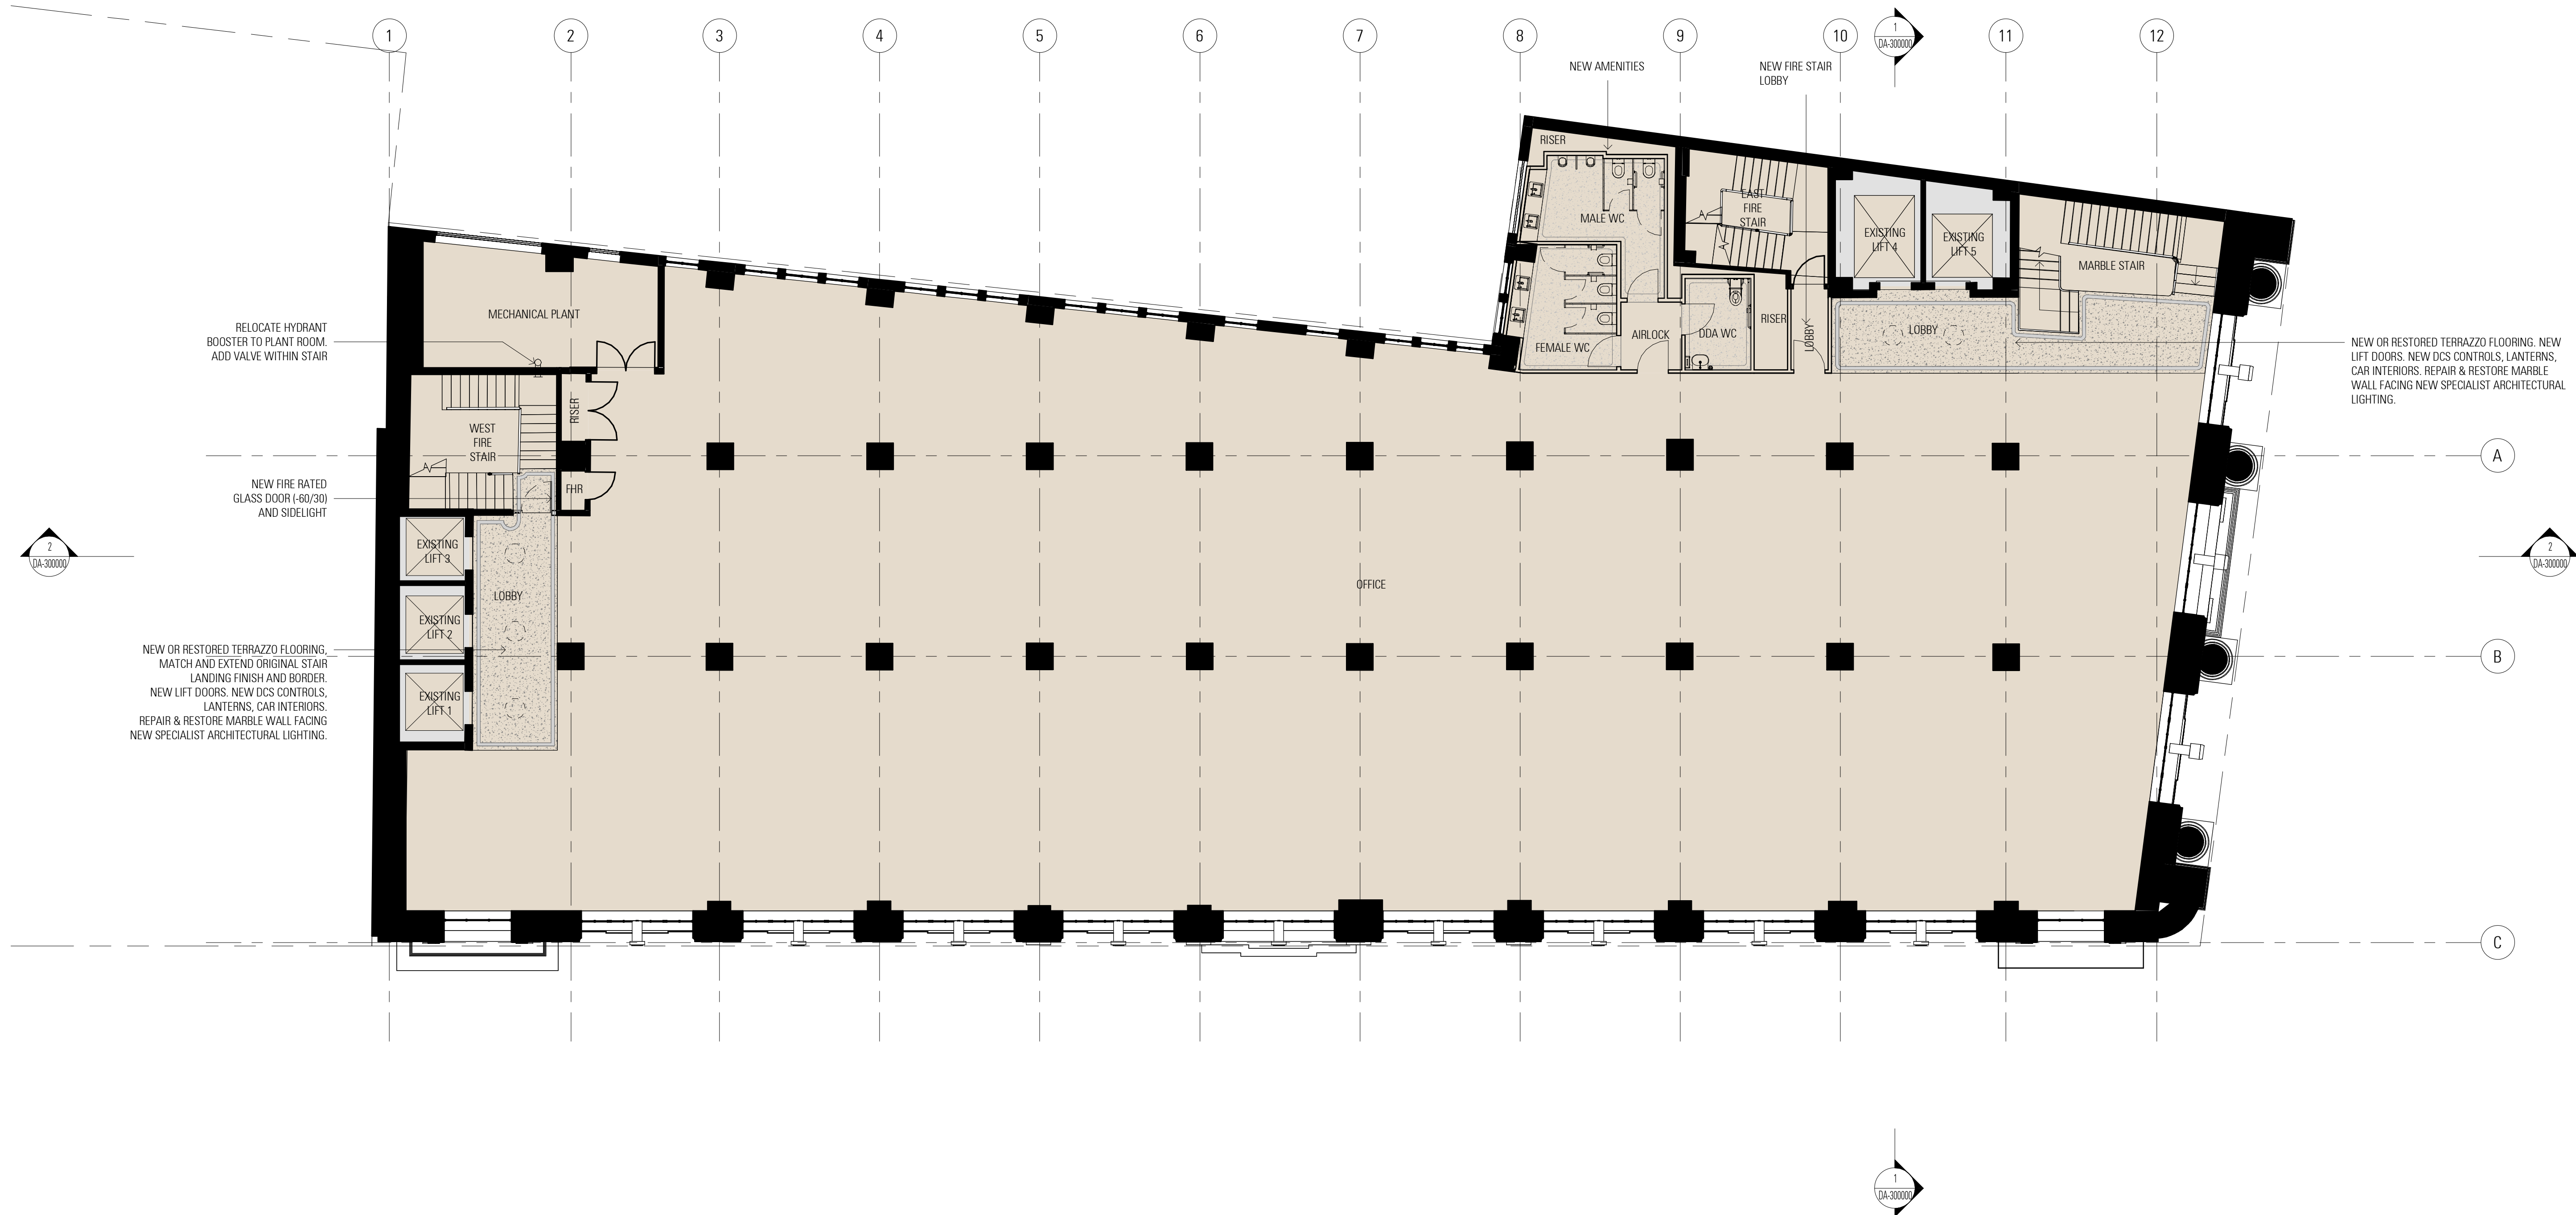

Rev	App	Cld	Revision or reason for issue	Date
A			Development Application	23-08-24

Legend
Existing Construction Retained
New or Refurbished Works
No Works

Key Plan

General Notes


Do not scale from drawing. Use marked dimensions. To be read in conjunction with all other consultant's drawings. JPW to be immediately notified of any discrepancies. Copyright on this drawing is retained by the Architect. The drawings are COMPOSITED from third party surveys, hardcopy records and information provided by the Client.

Boundary information by Land Surveys, Horizontal Datum GDA2020 Zone 56, Aconex reference SV-JPW-980000-RVT. Finished floor levels are derived from Building Survey Scan, Aconex reference SV-JPW-990001-RVT. All levels, areas, horizontal and vertical positions are to be checked and measured on site. Final levels, areas, location of structure and finishes should be confirmed by surveyor.

Scale / North Point

1:100 @ A1
1:200 @ A3


Nominated Architects: Graeme Dix 6256 | Hee Kiong Lee 7407
Matthew Patrick Morel 7244 | Mathew Howard 8784
© Johnson Pitton Walker Pty Ltd 2024

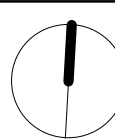

JPW

Johnson Pitton Walker Pty Ltd | Architects | ABN 28 095 778 886
Level 10 Plaza Building Australia Square 87-95 Pitt Street Sydney NSW 2000
T +61 2 9258 5800 | F +61 2 9258 5899 | W jpw.com.au

Project
343 GEORGE STREET

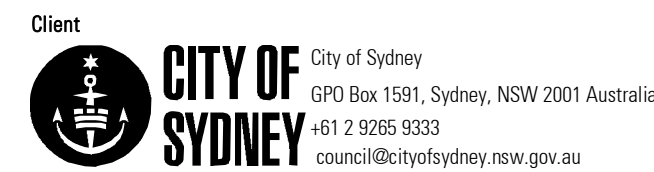


PRELIMINARY - NOT FOR CONSTRUCTION

Drawing Title
DA PLAN - LEVEL 01

Project Number
23020
Drawing Number
AR-JPW-DA-100300

Documentation Stage
DEVELOPMENT APPLICATION
Revision
A

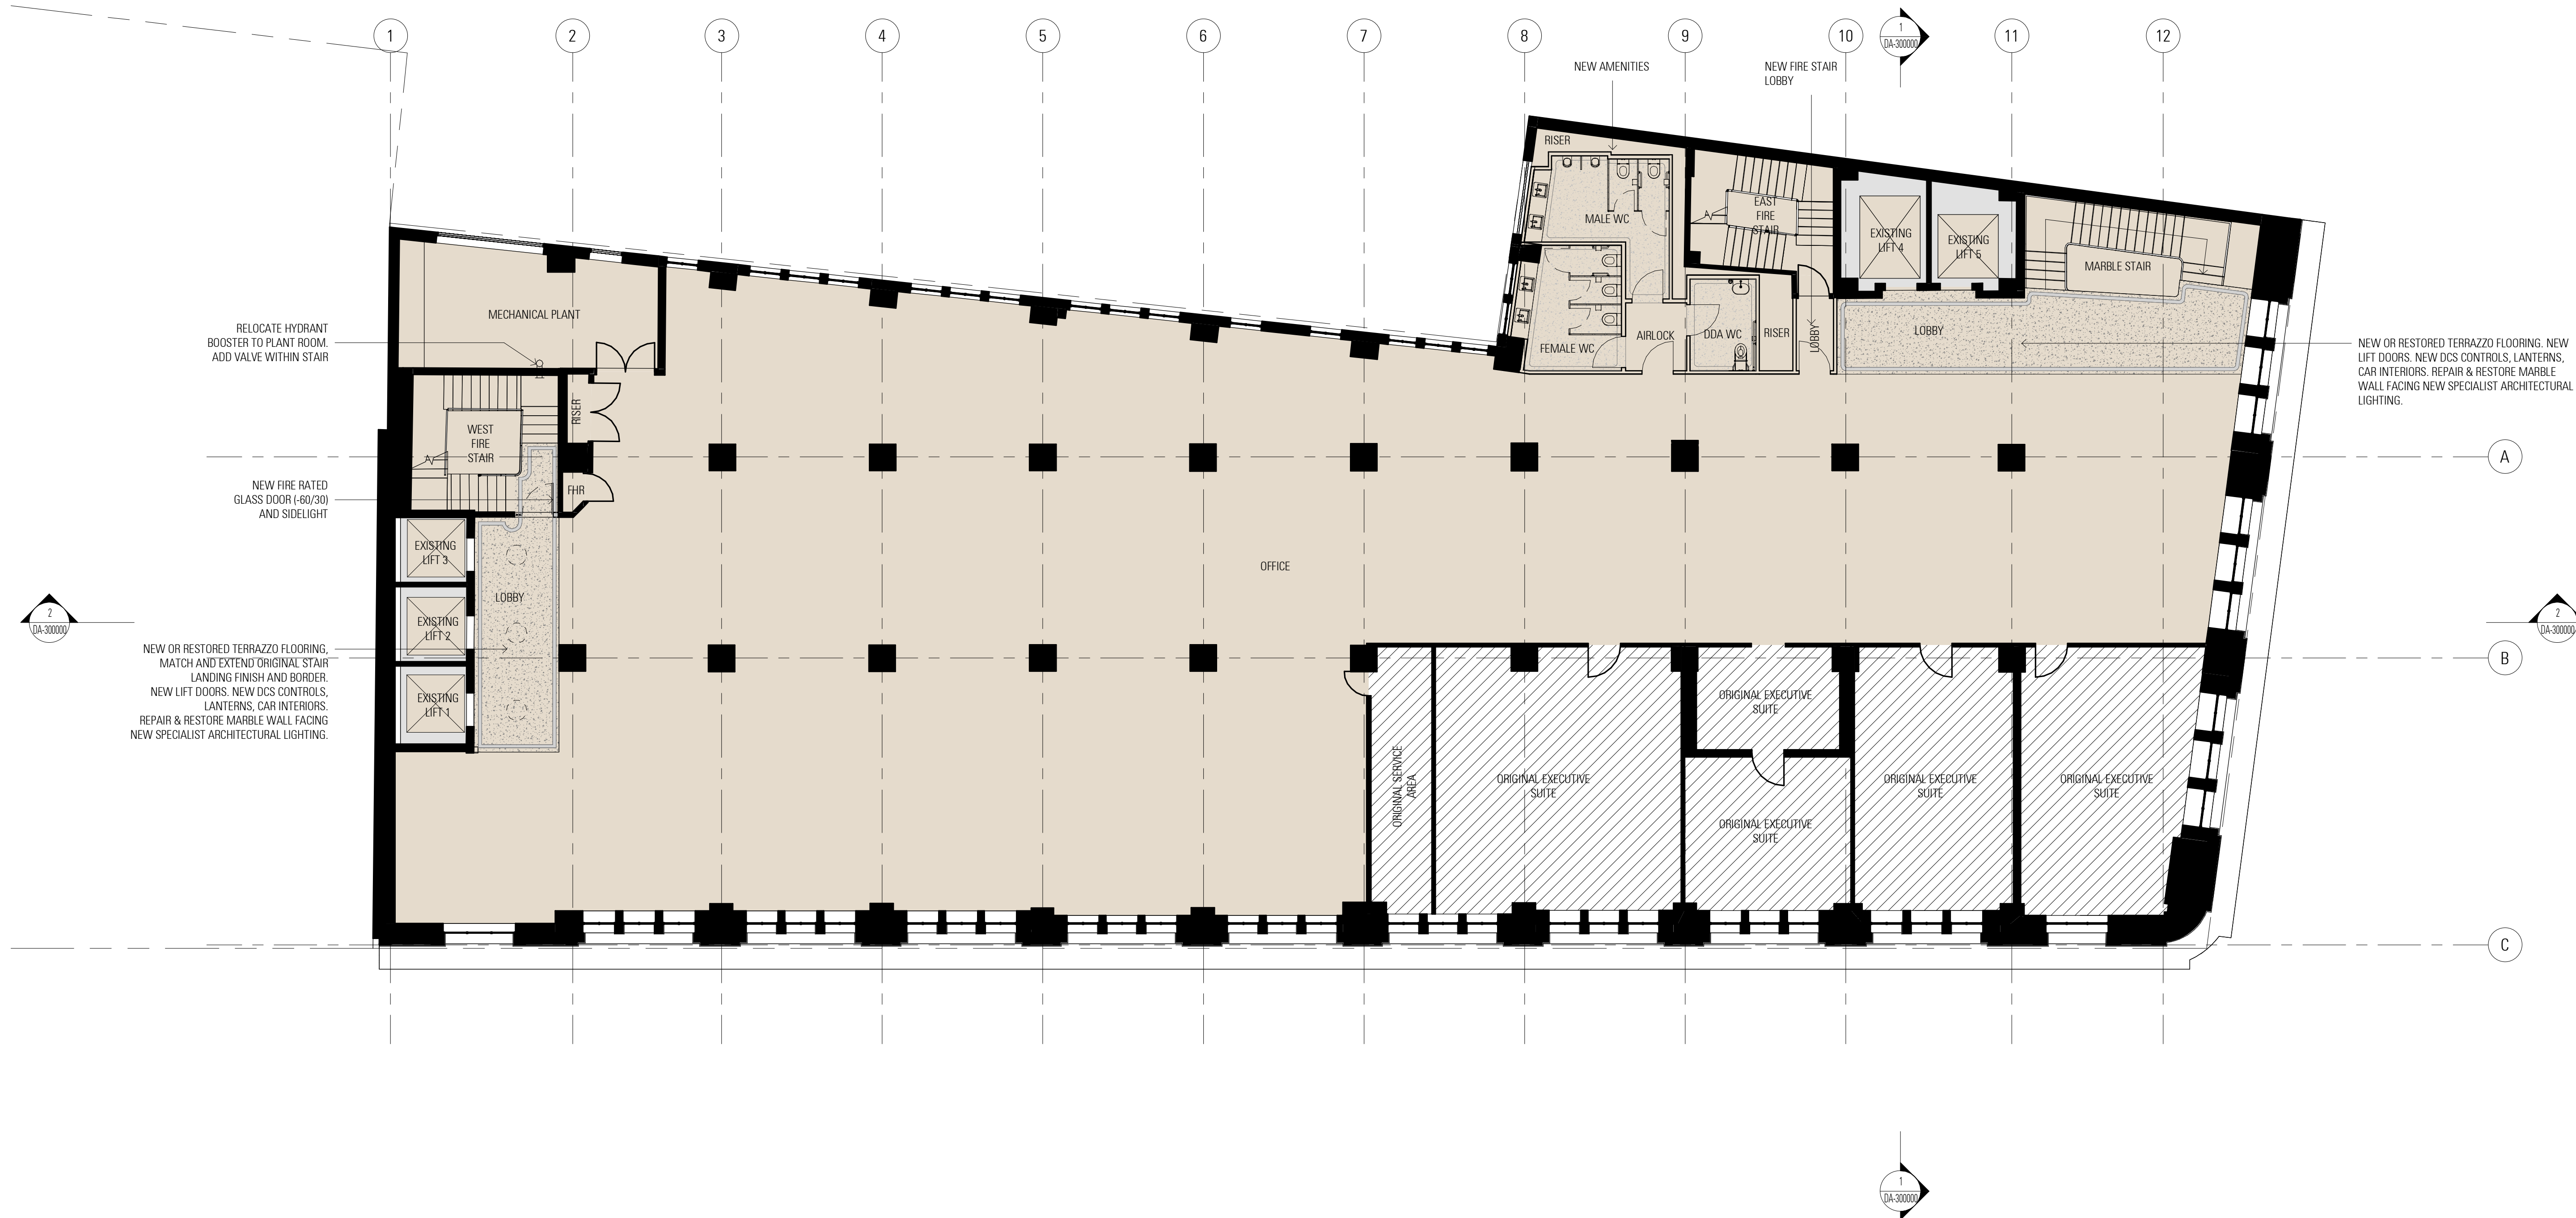

Rev	App	Cld	Revision or reason for issue	Date
A			Development Application	23-08-24

Legend
Existing Construction Retained
New or Refurbished Works
No Works

Key Plan

General Notes
Do not scale from drawing. Use marked dimensions.
To be read in conjunction with all other consultant's drawings.
JPW to be immediately notified of any discrepancies.
Copyright on this drawing is retained by the Architect.
The drawings are COMPOSITED from third party surveys, hardcopy records and information provided by the Client.

Boundary information by Land Surveys, Horizontal Datum GDA2020 Zone 56, Aconex reference SV-JPW-980000-RVT.
Finished floor levels are derived from Building Survey Scan, Aconex reference SV-JPW-950001-RVT.
All levels, areas, horizontal and vertical positions are to be checked and measured on site.
Final levels, areas, location of structure and finishes should be confirmed by surveyor.

Scale / North Point

1:100 @ A1
1:200 @ A3

Nominated Architects: Graeme Dix 6256 | Hee Kiong Lee 7407
Matthew Patrick Morel 7244 | Mathew Howard 8784
© Johnson Pitton Walker Pty Ltd 2024

JPW

Johnson Pitton Walker Pty Ltd | Architects | ABN 28 095 778 886
Level 10 Plaza Building Australia Square 87-95 Pitt Street Sydney NSW 2000
T +61 2 9258 5800 | F +61 2 9258 5899 | W jpw.com.au

Project
343 GEORGE STREET


Client
CITY OF SYDNEY
City of Sydney
GPO Box 1591, Sydney, NSW 2001 Australia
+61 2 9265 9333
council@cityofsydney.nsw.gov.au

PRELIMINARY - NOT FOR CONSTRUCTION

Drawing Title
DA PLAN - LEVEL 02

Project Number
23020
Drawing Number
AR-JPW-DA-100400

Documentation Stage
DEVELOPMENT APPLICATION
Revision
A

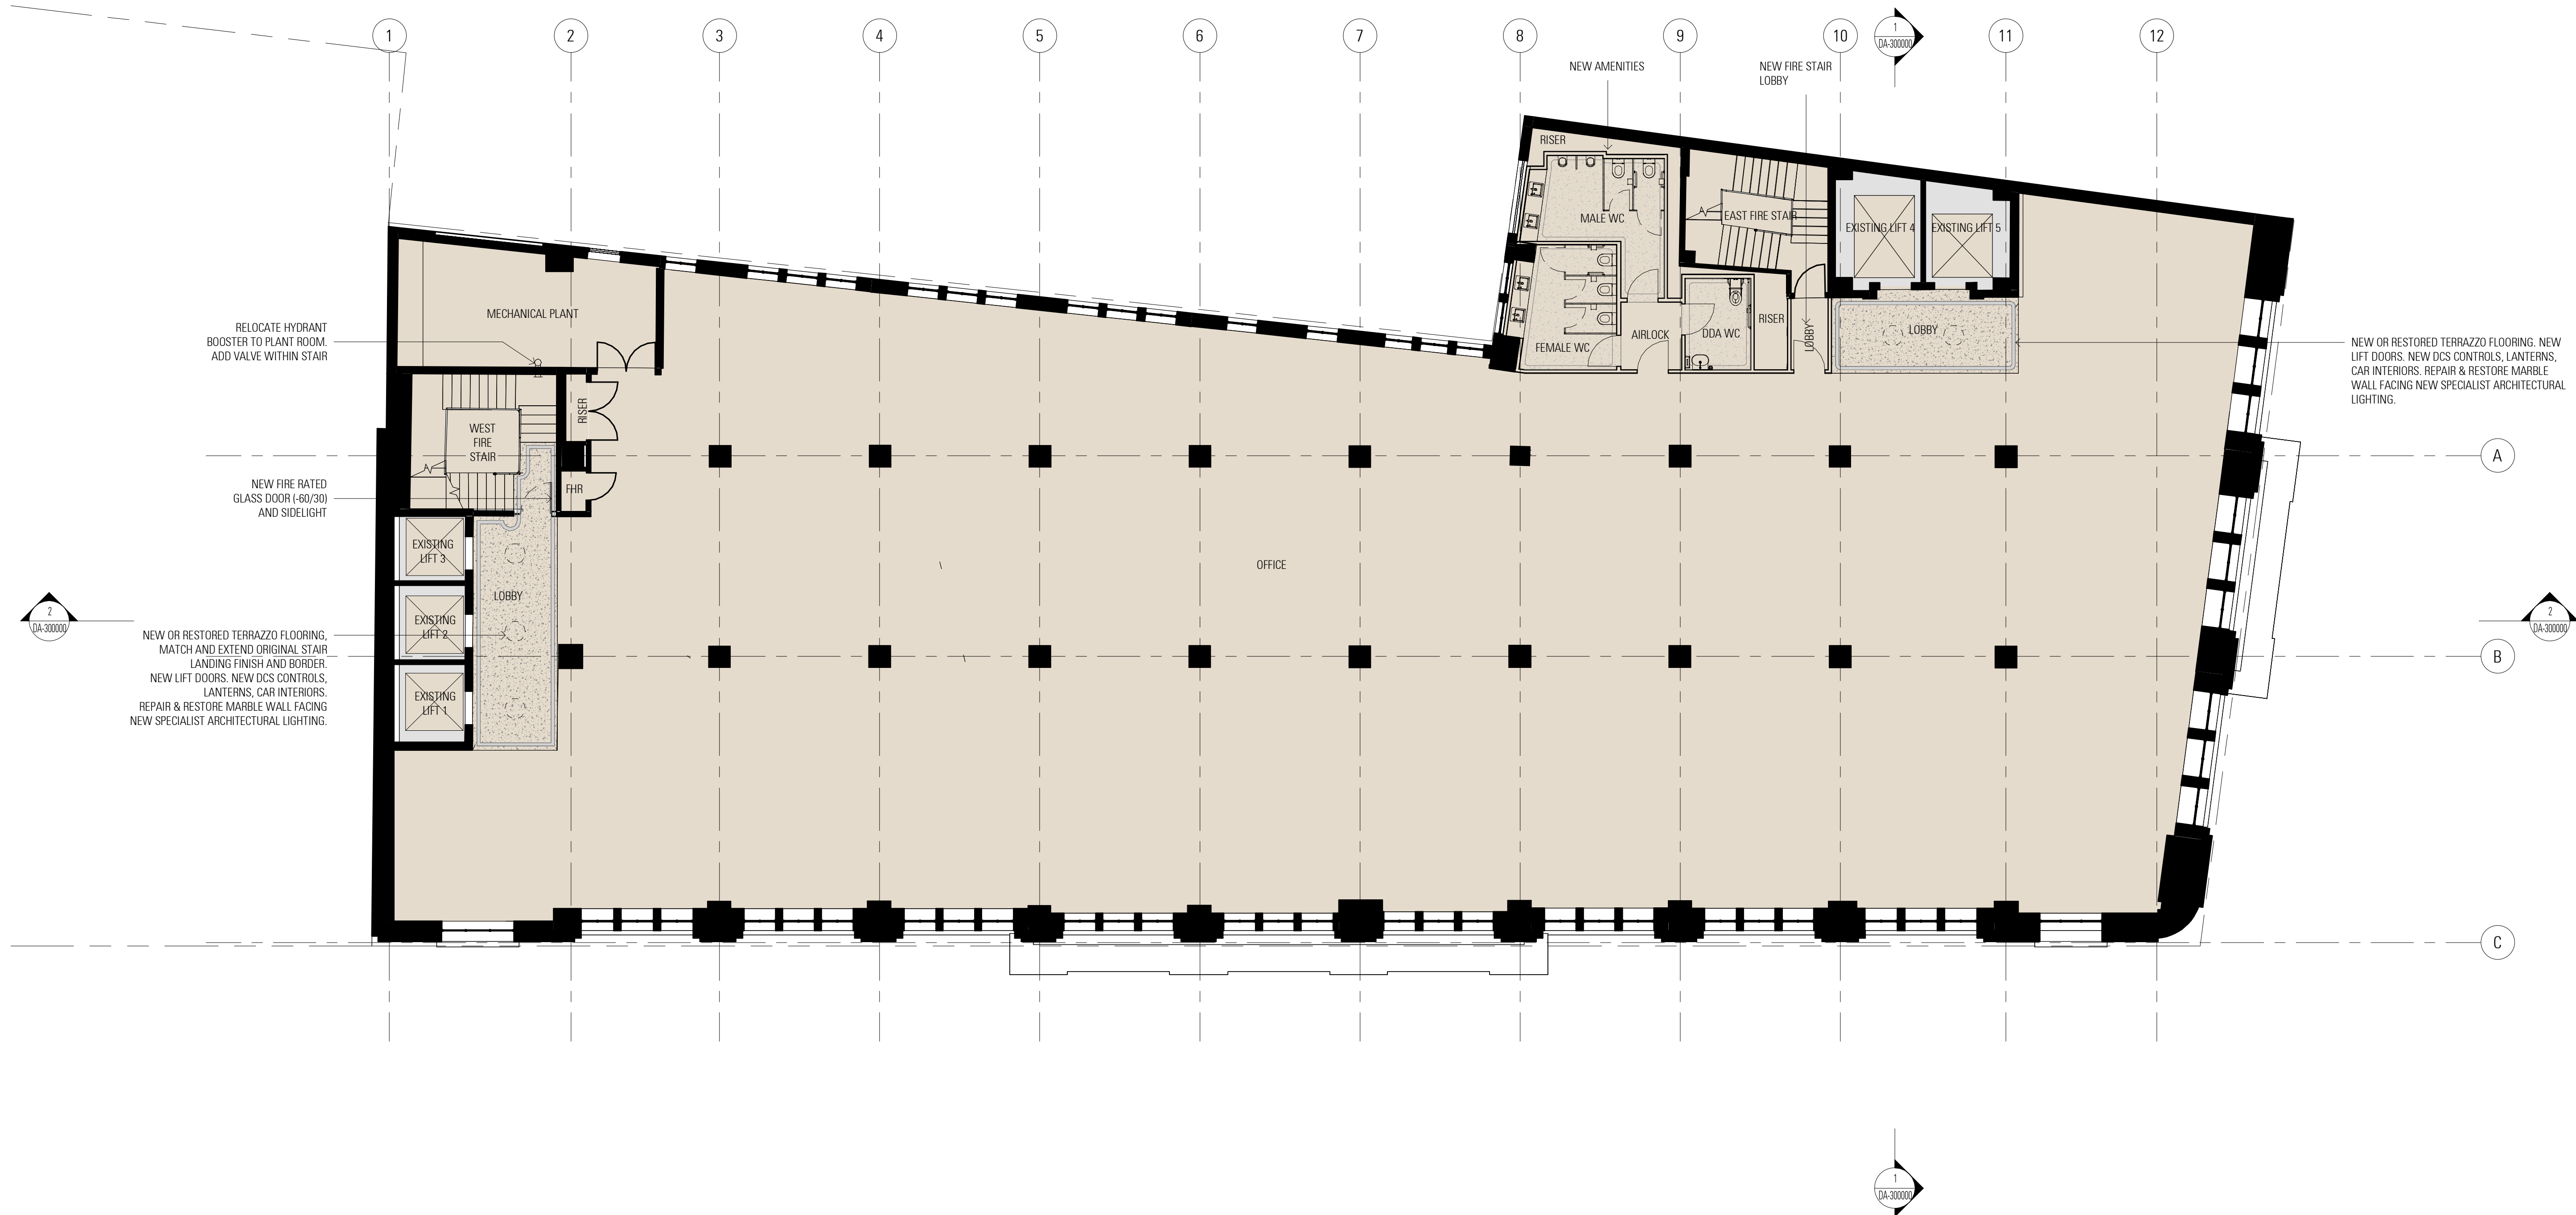

Rev	App	Cld	Revision or reason for issue	Date
A			Development Application	23-08-24

Legend
Existing Construction Retained
New or Refurbished Works
No Works

Key Plan

General Notes
Do not scale from drawing. Use marked dimensions.
To be read in conjunction with all other consultant's drawings.
JPW to be immediately notified of any discrepancies.
Copyright on this drawing is retained by the Architect.
The drawings are COMPOSITED from third party surveys, hardcopy records and information provided by the Client.

Boundary information by Land Surveys, Horizontal Datum GDA2020 Zone 56, Aconex reference SV-JPW-980000-RVT.
Finished floor levels are derived from Building Survey Scan, Aconex reference SV-JPW-990001-RVT.
All levels, areas, horizontal and vertical positions are to be checked and measured on site.
Final levels, areas, location of structure and finishes should be confirmed by surveyor.

Scale / North Point

1:100 @ A1
1:200 @ A3

Nominated Architects: Graeme Dix 6256 | Hee Kiong Lee 7407
Matthew Patrick Morel 7244 | Mathew Howard 8784
© Johnson Piton Walker Pty Ltd 2024

JPW

Johnson Piton Walker Pty Ltd | Architects | ABN 28 095 778 886
Level 10 Plaza Building Australia Square 87-95 Pitt Street Sydney NSW 2000
T +61 2 9258 5800 | F +61 2 9258 5899 | W jpw.com.au

Project
343 GEORGE STREET




PRELIMINARY - NOT FOR CONSTRUCTION

Drawing Title
DA PLAN - LEVEL 03

Project Number
23020
Drawing Number
AR-JPW-DA-100500

Documentation Stage
DEVELOPMENT APPLICATION
Revision
A

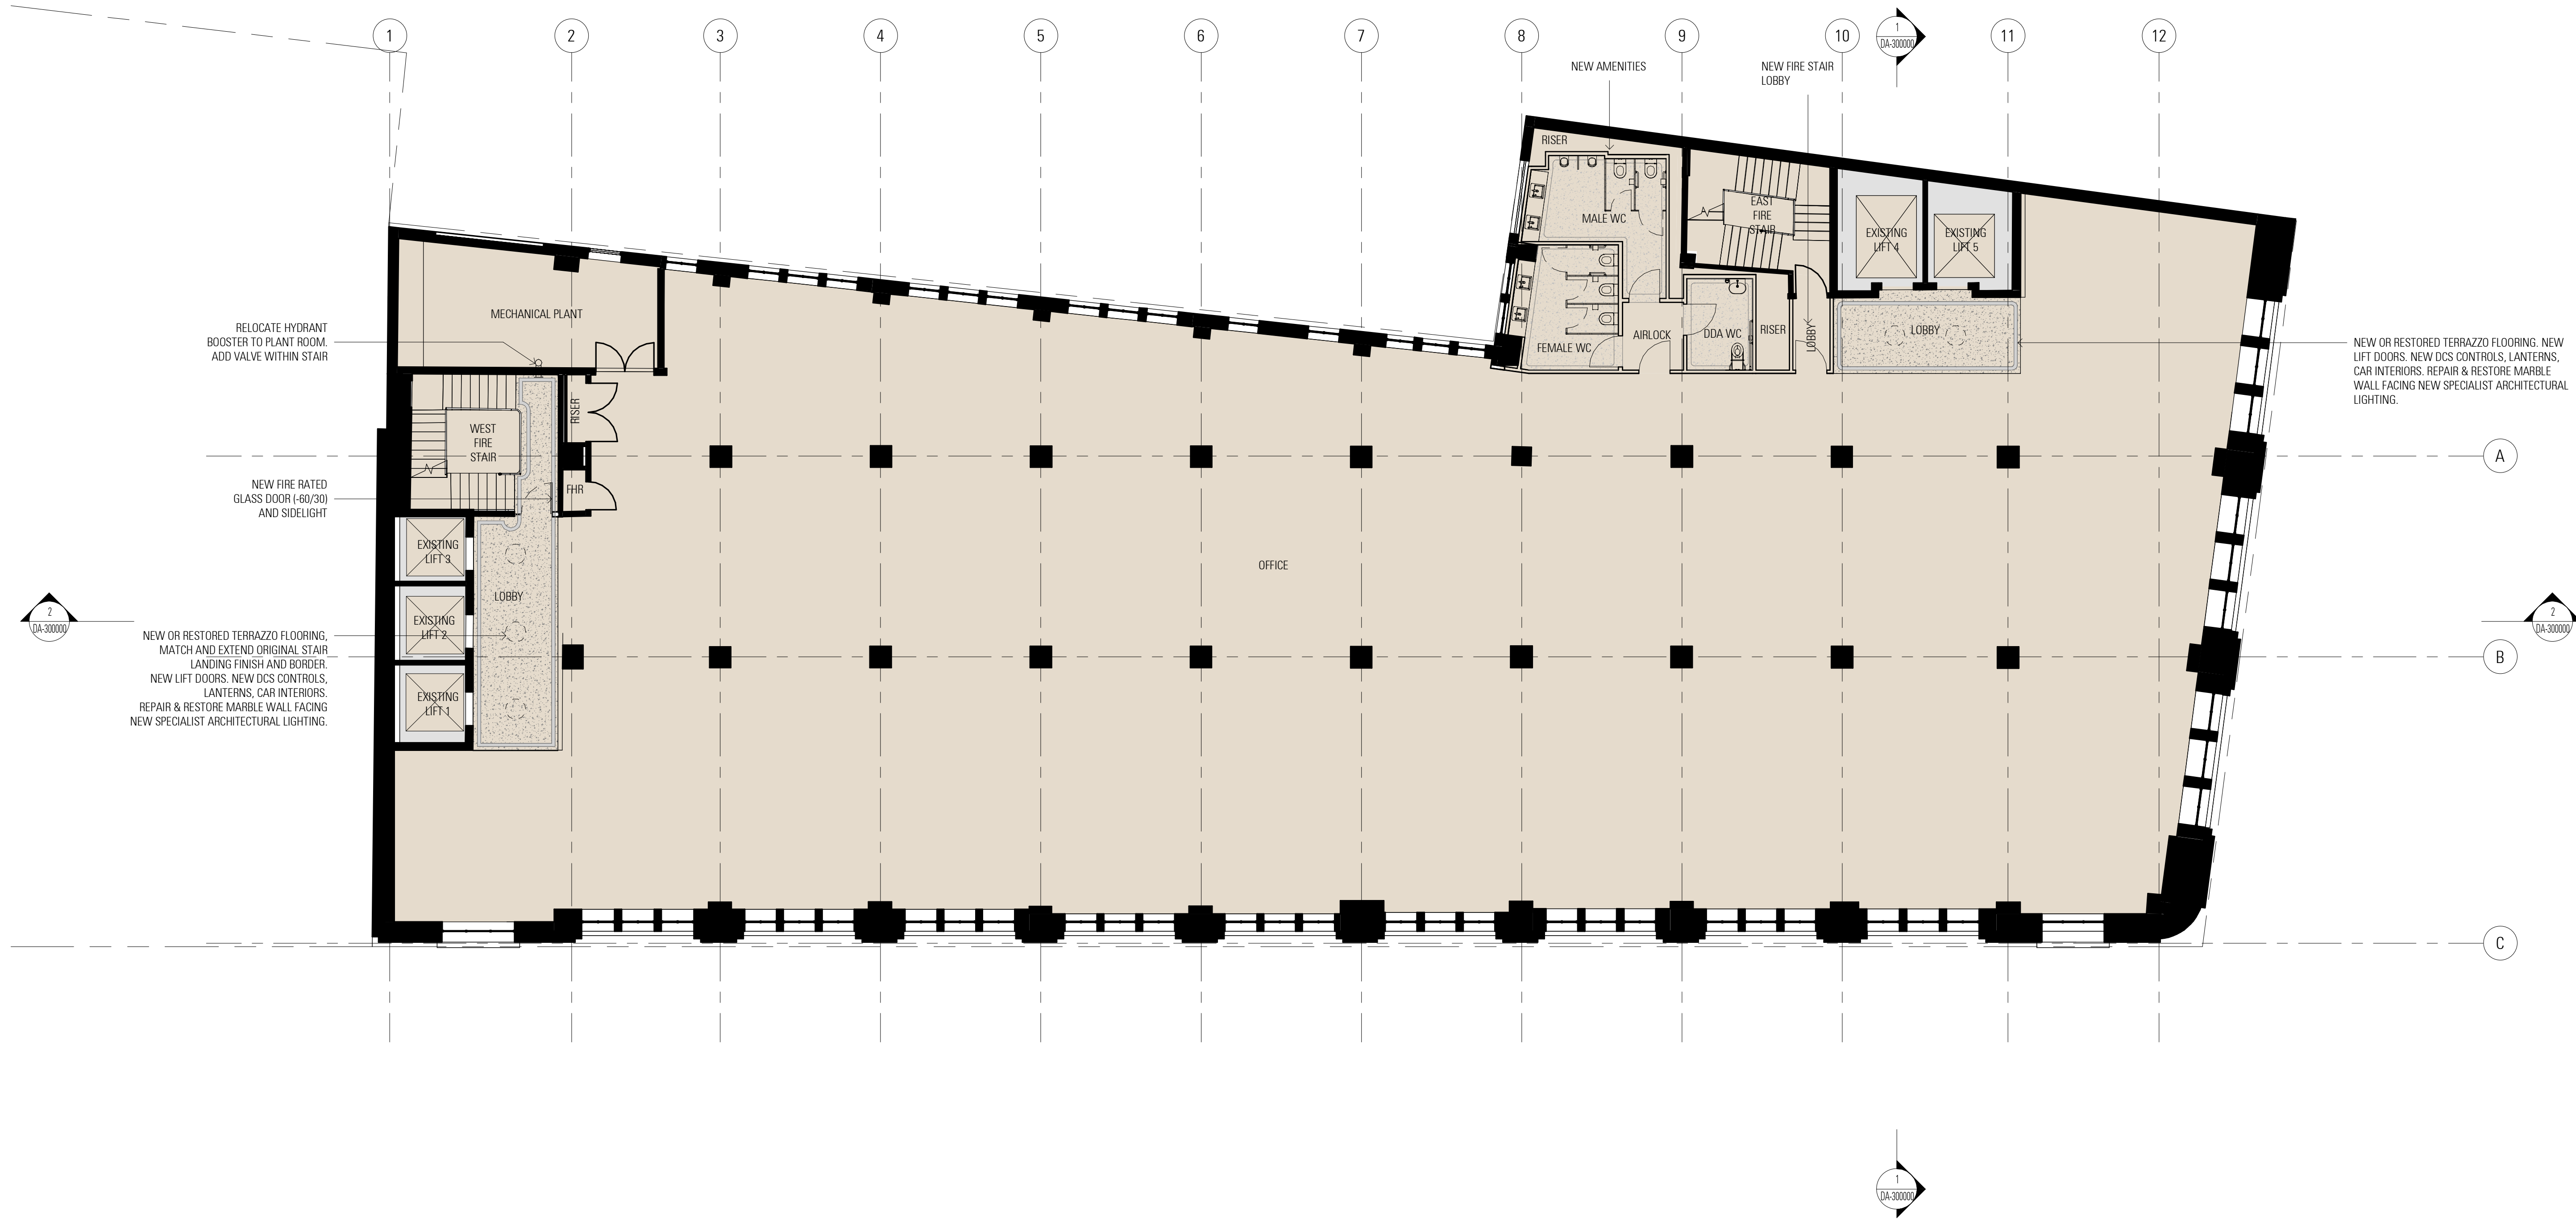

Rev	App	Cld	Revision or reason for issue	Date
A			Development Application	23-08-24

Legend
Existing Construction Retained
New or Refurbished Works
No Works

Key Plan

General Notes

Do not scale from drawing. Use marked dimensions. To be read in conjunction with all other consultant's drawings. JPW to be immediately notified of any discrepancies. Copyright on this drawing is retained by the Architect. The drawings are COMPOSITED from third party surveys, hardcopy records and information provided by the Client.

Boundary information by Land Surveys, Horizontal Datum GDA2020 Zone 56, Aconex reference SV-JPW-980000-RVT. Finished floor levels are derived from Building Survey Scan, Aconex reference SV-JPW-990001-RVT. All levels, areas, horizontal and vertical positions are to be checked and measured on site. Final levels, areas, location of structure and finishes should be confirmed by surveyor.

Scale / North Point

1:100 @ A1
1:200 @ A3

Nominated Architects: Graeme Dix 6256 | Hee Kiong Lee 7407
Matthew Patrick Morel 7244 | Mathew Howard 8784
© Johnson Pitton Walker Pty Ltd 2024

JPW

Johnson Pitton Walker Pty Ltd | Architects | ABN 28 095 778 886
Level 10 Plaza Building Australia Square 87-95 Pitt Street Sydney NSW 2000
T +61 2 9258 5800 | F +61 2 9258 5899 | W jpww.com.au

Project
343 GEORGE STREET


Client
CITY OF SYDNEY City of Sydney
GPO Box 1591, Sydney, NSW 2001 Australia
+61 2 9265 9333
council@cityofsydney.nsw.gov.au

PRELIMINARY - NOT FOR CONSTRUCTION

Drawing Title
DA PLAN - LEVEL 04

Project Number
23020
Drawing Number
AR-JPW-DA-100600

Documentation Stage
DEVELOPMENT APPLICATION
Revision
A

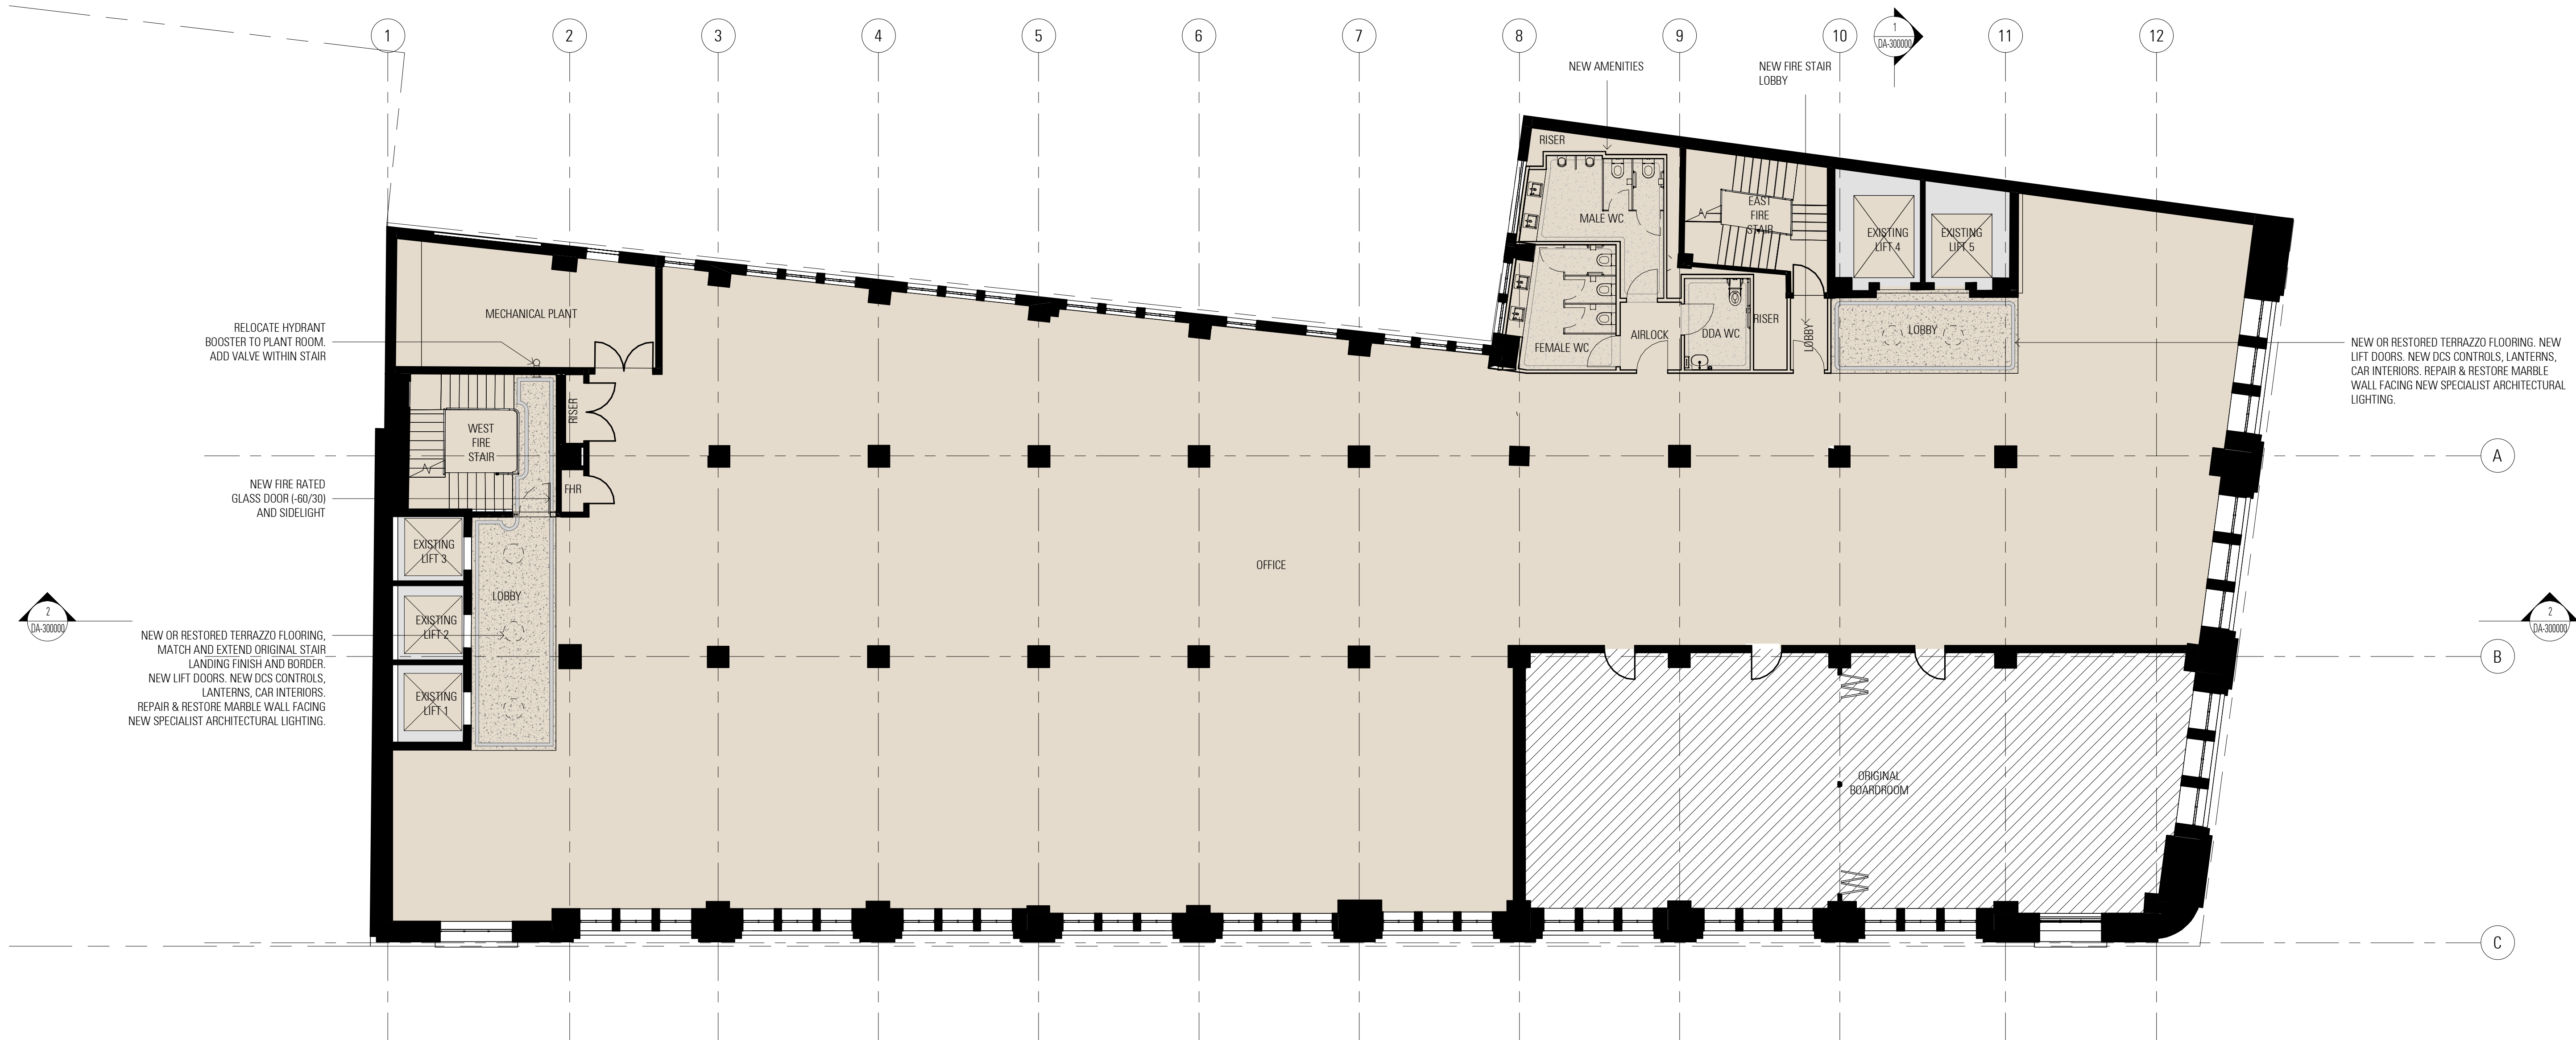

PRELIMINARY - NOT FOR CONSTRUCTION

Rev	App	Cld	Revision or reason for issue	Date
A			Development Application	23-08-24

Legend
Existing Construction Retained
New or Refurbished Works
No Works

Key Plan

General Notes
Do not scale from drawing. Use marked dimensions.
To be read in conjunction with all other consultant's drawings.
JPW to be immediately notified of any discrepancies.
Copyright on this drawing is retained by the Architect.
The drawings are COMPOSITED from third party surveys, hardcopy records and information provided by the Client.

Boundary information by Land Surveys, Horizontal Datum GDA2020 Zone 56, Aconex reference SV-JPW-980000-RVT.
Finished floor levels are derived from Building Survey Scan, Aconex reference SV-JPW-950001-RVT.
All levels, areas, horizontal and vertical positions are to be checked and measured on site.
Final levels, areas, location of structure and finishes should be confirmed by surveyor.

Scale / North Point

1:100 @ A1
1:200 @ A3

Nominated Architects: Graeme Dix 6256 | Hee Kiong Lee 7407
Matthew Patrick Morel 7244 | Mathew Howard 8784
© Johnson Pitton Walker Pty Ltd 2024

JPW

Johnson Pitton Walker Pty Ltd | Architects | ABN 28 095 778 886
Level 10 Plaza Building Australia Square 87-95 Pitt Street Sydney NSW 2000
T +61 2 9258 5800 | F +61 2 9258 5899 | W jpw.com.au


Project
343 GEORGE STREET

Client
CITY OF SYDNEY City of Sydney
GPO Box 1591, Sydney, NSW 2001 Australia
+61 2 9265 9333
council@cityofsydney.nsw.gov.au

Drawing Title
DA PLAN - LEVEL 05

Project Number
23020
Drawing Number
AR-JPW-DA-100700

Documentation Stage
DEVELOPMENT APPLICATION
Revision
A

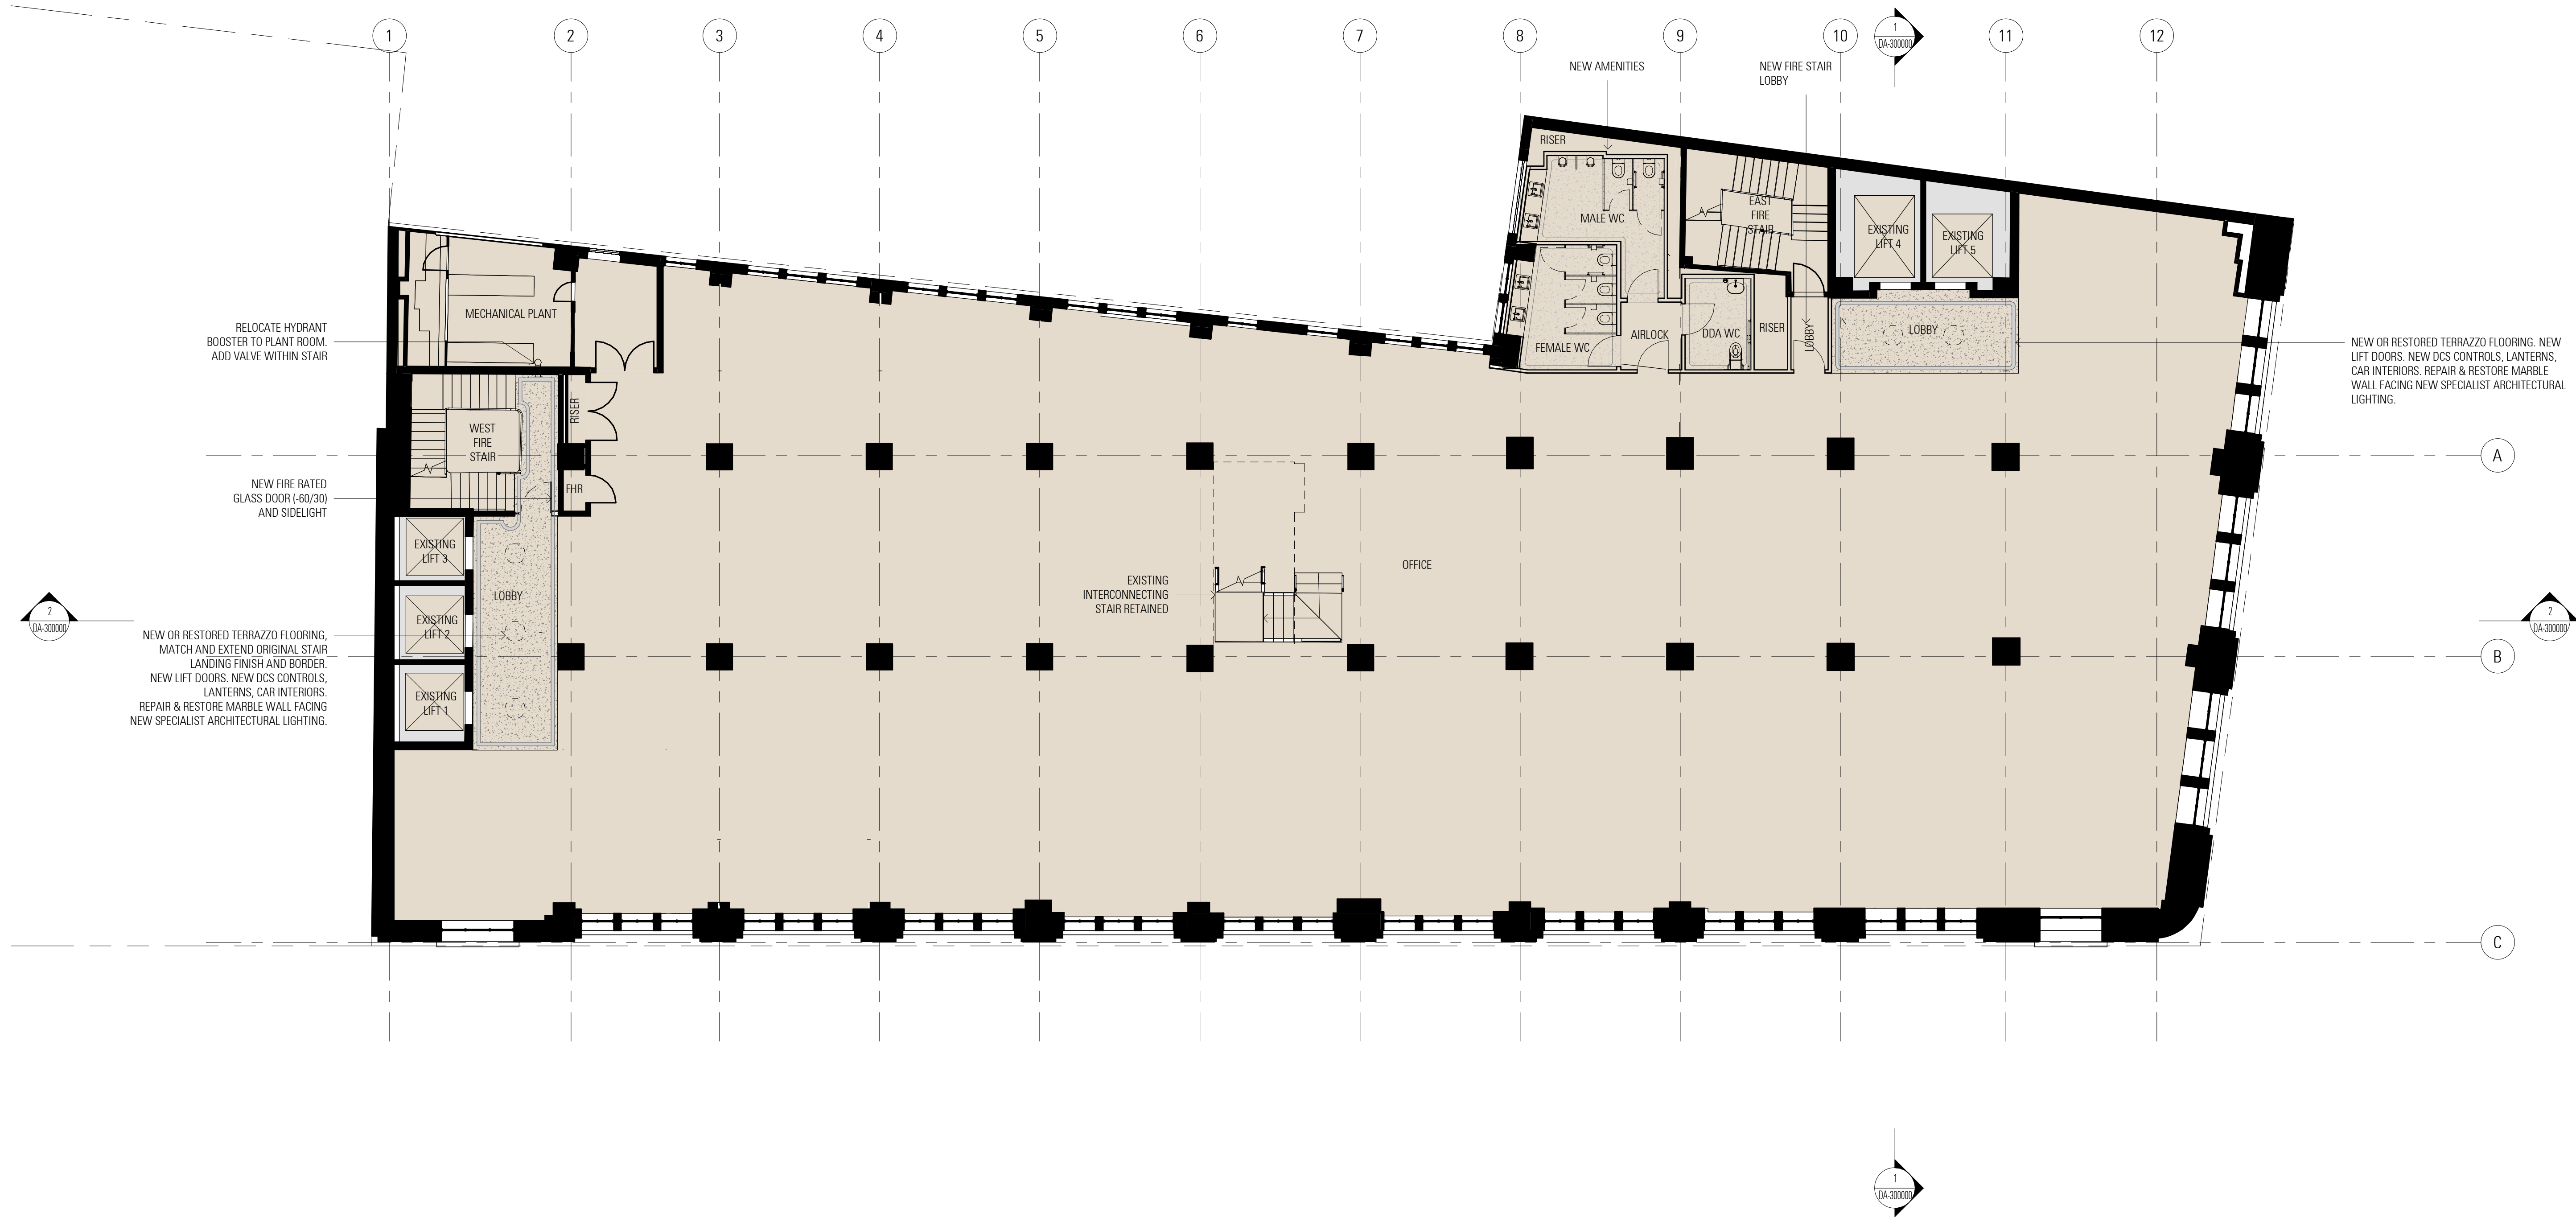

Rev	App	Cld	Revision or reason for issue	Date
A			Development Application	23-08-24

Legend
Existing Construction Retained
New or Refurbished Works
No Works

Key Plan

General Notes
Do not scale from drawing. Use marked dimensions. To be read in conjunction with all other consultant's drawings. JPW to be immediately notified of any discrepancies. Copyright on this drawing is retained by the Architect. The drawings are COMPOSITED from third party surveys, hardcopy records and information provided by the Client.

Boundary information by Land Surveys, Horizontal Datum GDA2020 Zone 56, Aconex reference SV-JPW-980000-RVT. Finished floor levels are derived from Building Survey Scan, Aconex reference SV-JPW-950001-RVT. All levels, areas, horizontal and vertical positions are to be checked and measured on site. Final levels, areas, location of structure and finishes should be confirmed by surveyor.

Scale / North Point

1:100 @ A1
1:200 @ A3

Nominated Architects: Graeme Dix 6256 | Hee Kiong Lee 7407
Matthew Patrick Morel 7244 | Mathew Howard 8784
© Johnson Pitton Walker Pty Ltd 2024

JPW

Johnson Pitton Walker Pty Ltd | Architects | ABN 28 095 778 886
Level 10 Plaza Building Australia Square 87-95 Pitt Street Sydney NSW 2000
T +61 2 9258 5800 | F +61 2 9258 5899 | W jpw.com.au

Project
343 GEORGE STREET


Client
CITY OF SYDNEY City of Sydney
GPO Box 1591, Sydney, NSW 2001 Australia
+61 2 9265 9333
council@cityofsydney.nsw.gov.au

PRELIMINARY - NOT FOR CONSTRUCTION

Drawing Title
DA PLAN - LEVEL 06

Project Number
23020
Drawing Number
AR-JPW-DA-100800

Documentation Stage
DEVELOPMENT APPLICATION
Revision
A

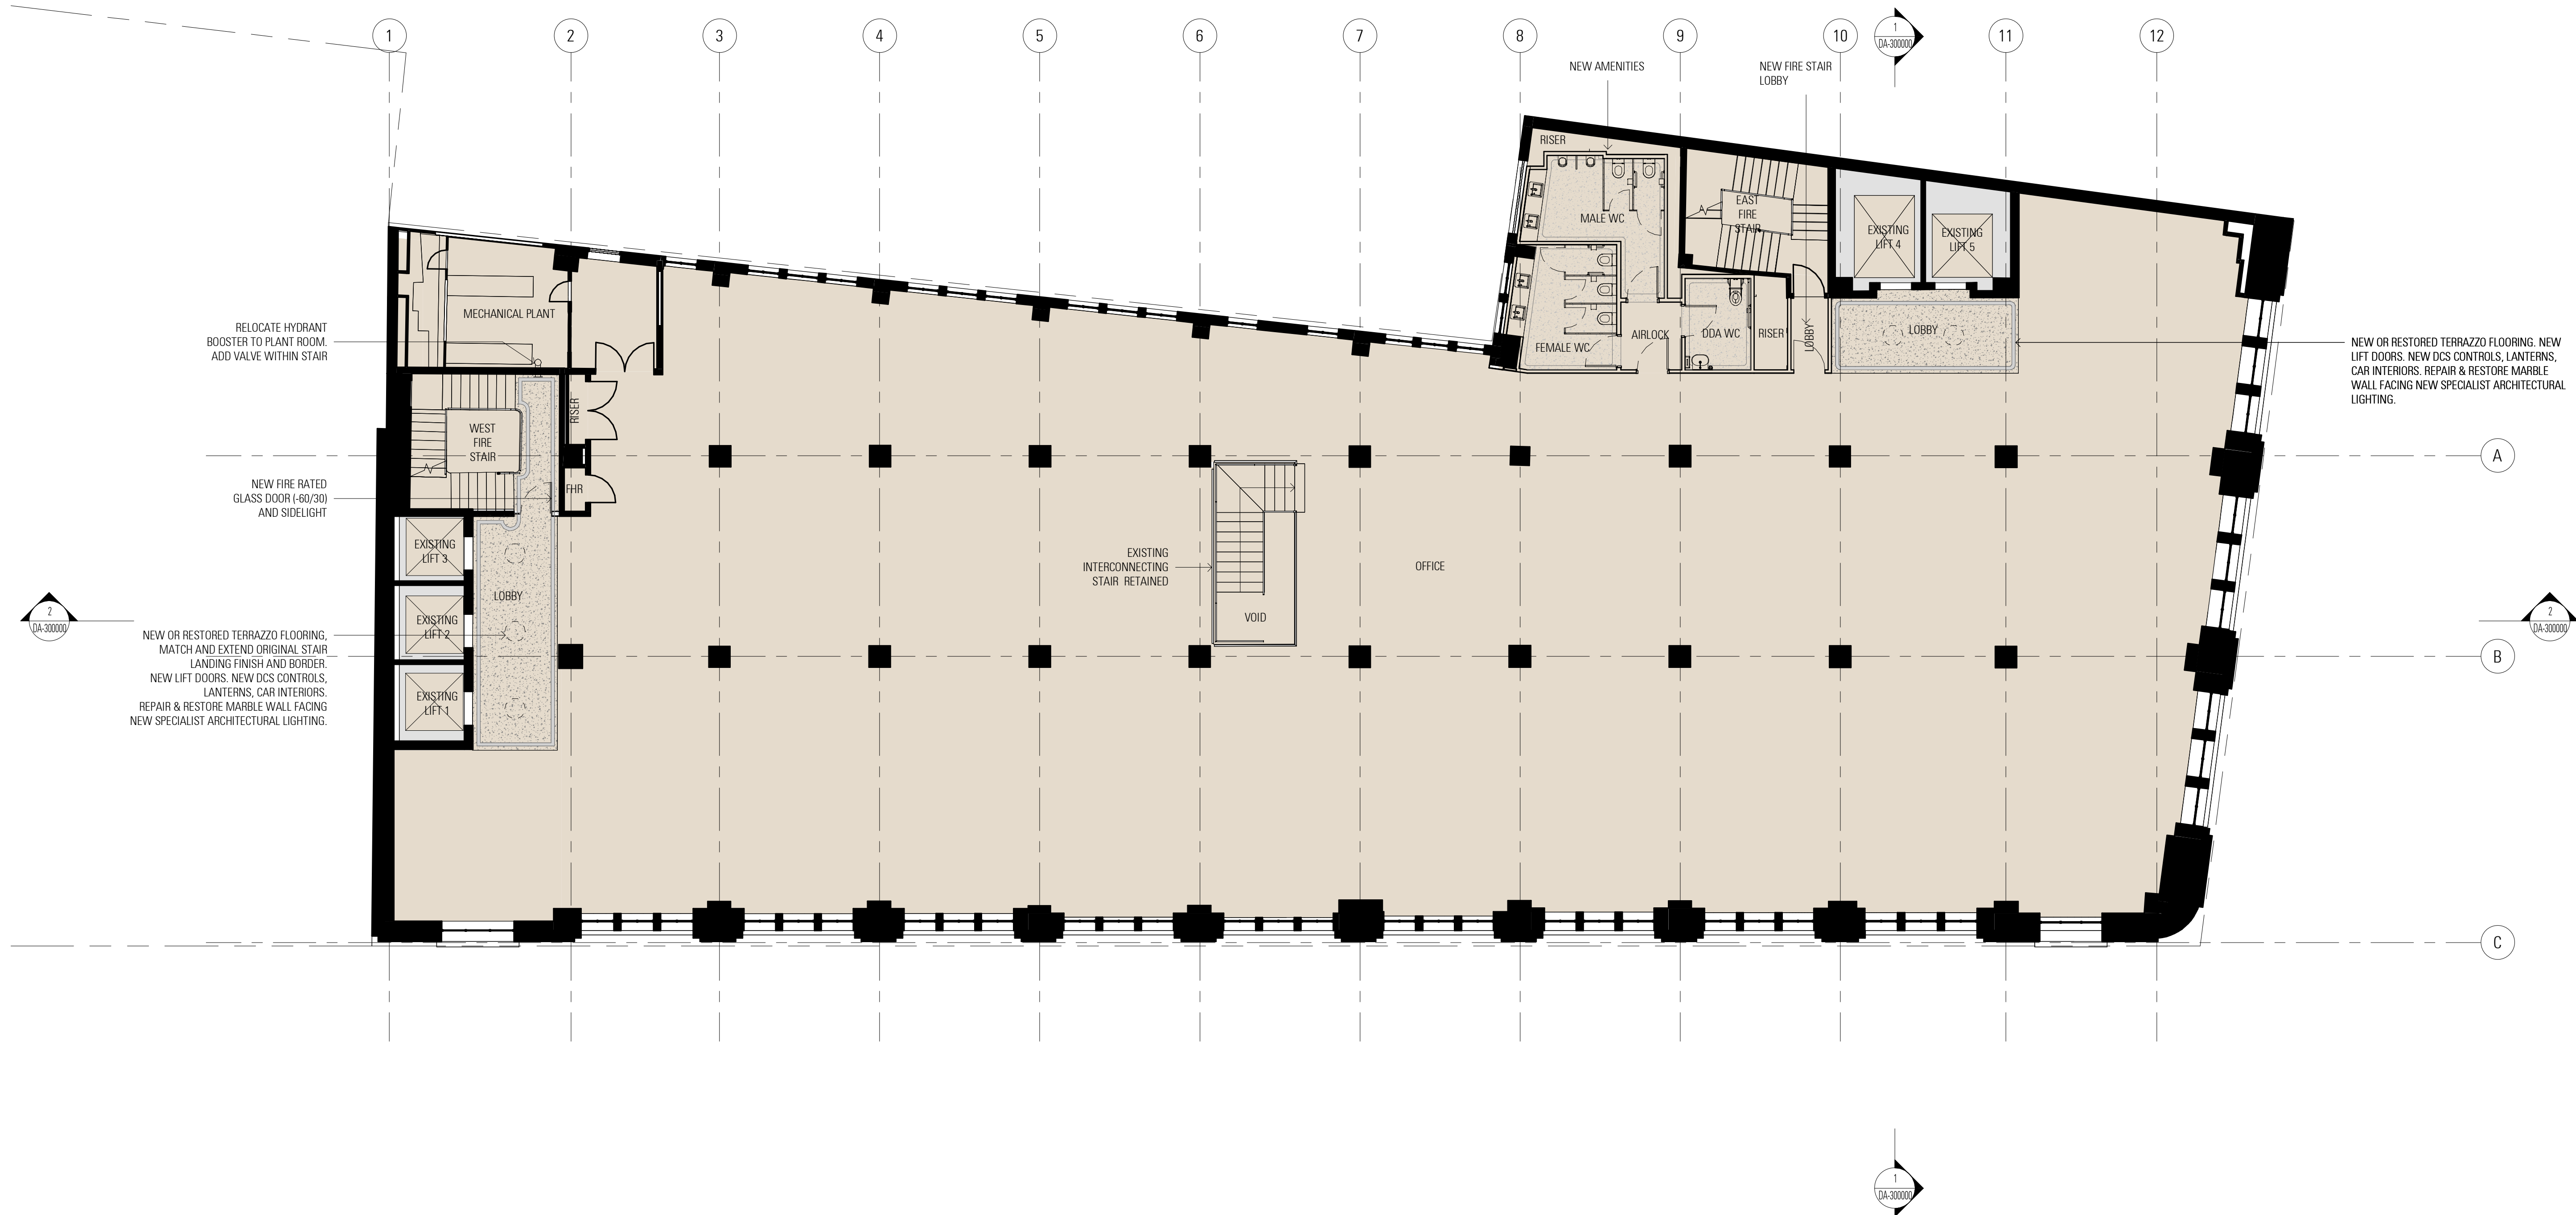

Rev	App	Cld	Revision or reason for issue	Date
A			Development Application	23-08-24

Legend
Existing Construction Retained
New or Refurbished Works
No Works

Key Plan

General Notes

Do not scale from drawing. Use marked dimensions. To be read in conjunction with all other consultant's drawings. JPW to be immediately notified of any discrepancies. Copyright on this drawing is retained by the Architect. The drawings are COMPOSITED from third party surveys, hardcopy records and information provided by the Client.

Boundary information by Land Surveys, Horizontal Datum GDA2020 Zone 56, Aconex reference SV-JPW-980000-RVT. Finished floor levels are derived from Building Survey Scan, Aconex reference SV-JPW-950001-RVT. All levels, areas, horizontal and vertical positions are to be checked and measured on site. Final levels, areas, location of structure and finishes should be confirmed by surveyor.

Scale / North Point

1:100 @ A1
1:200 @ A3

Nominated Architects: Graeme Dix 6256 | Hee Kiong Lee 7407
Matthew Patrick Morel 7244 | Mathew Howard 8784
© Johnson Pitton Walker Pty Ltd 2024

JPW

Johnson Pitton Walker Pty Ltd | Architects | ABN 28 095 778 886
Level 10 Plaza Building Australia Square 87-95 Pitt Street Sydney NSW 2000
T +61 2 9258 5800 | F +61 2 9258 5899 | W jpw.com.au

Project
343 GEORGE STREET




PRELIMINARY - NOT FOR CONSTRUCTION

Drawing Title
DA PLAN - LEVEL 07

Project Number
23020
Drawing Number
AR-JPW-DA-100900

Documentation Stage
DEVELOPMENT APPLICATION
Revision
A

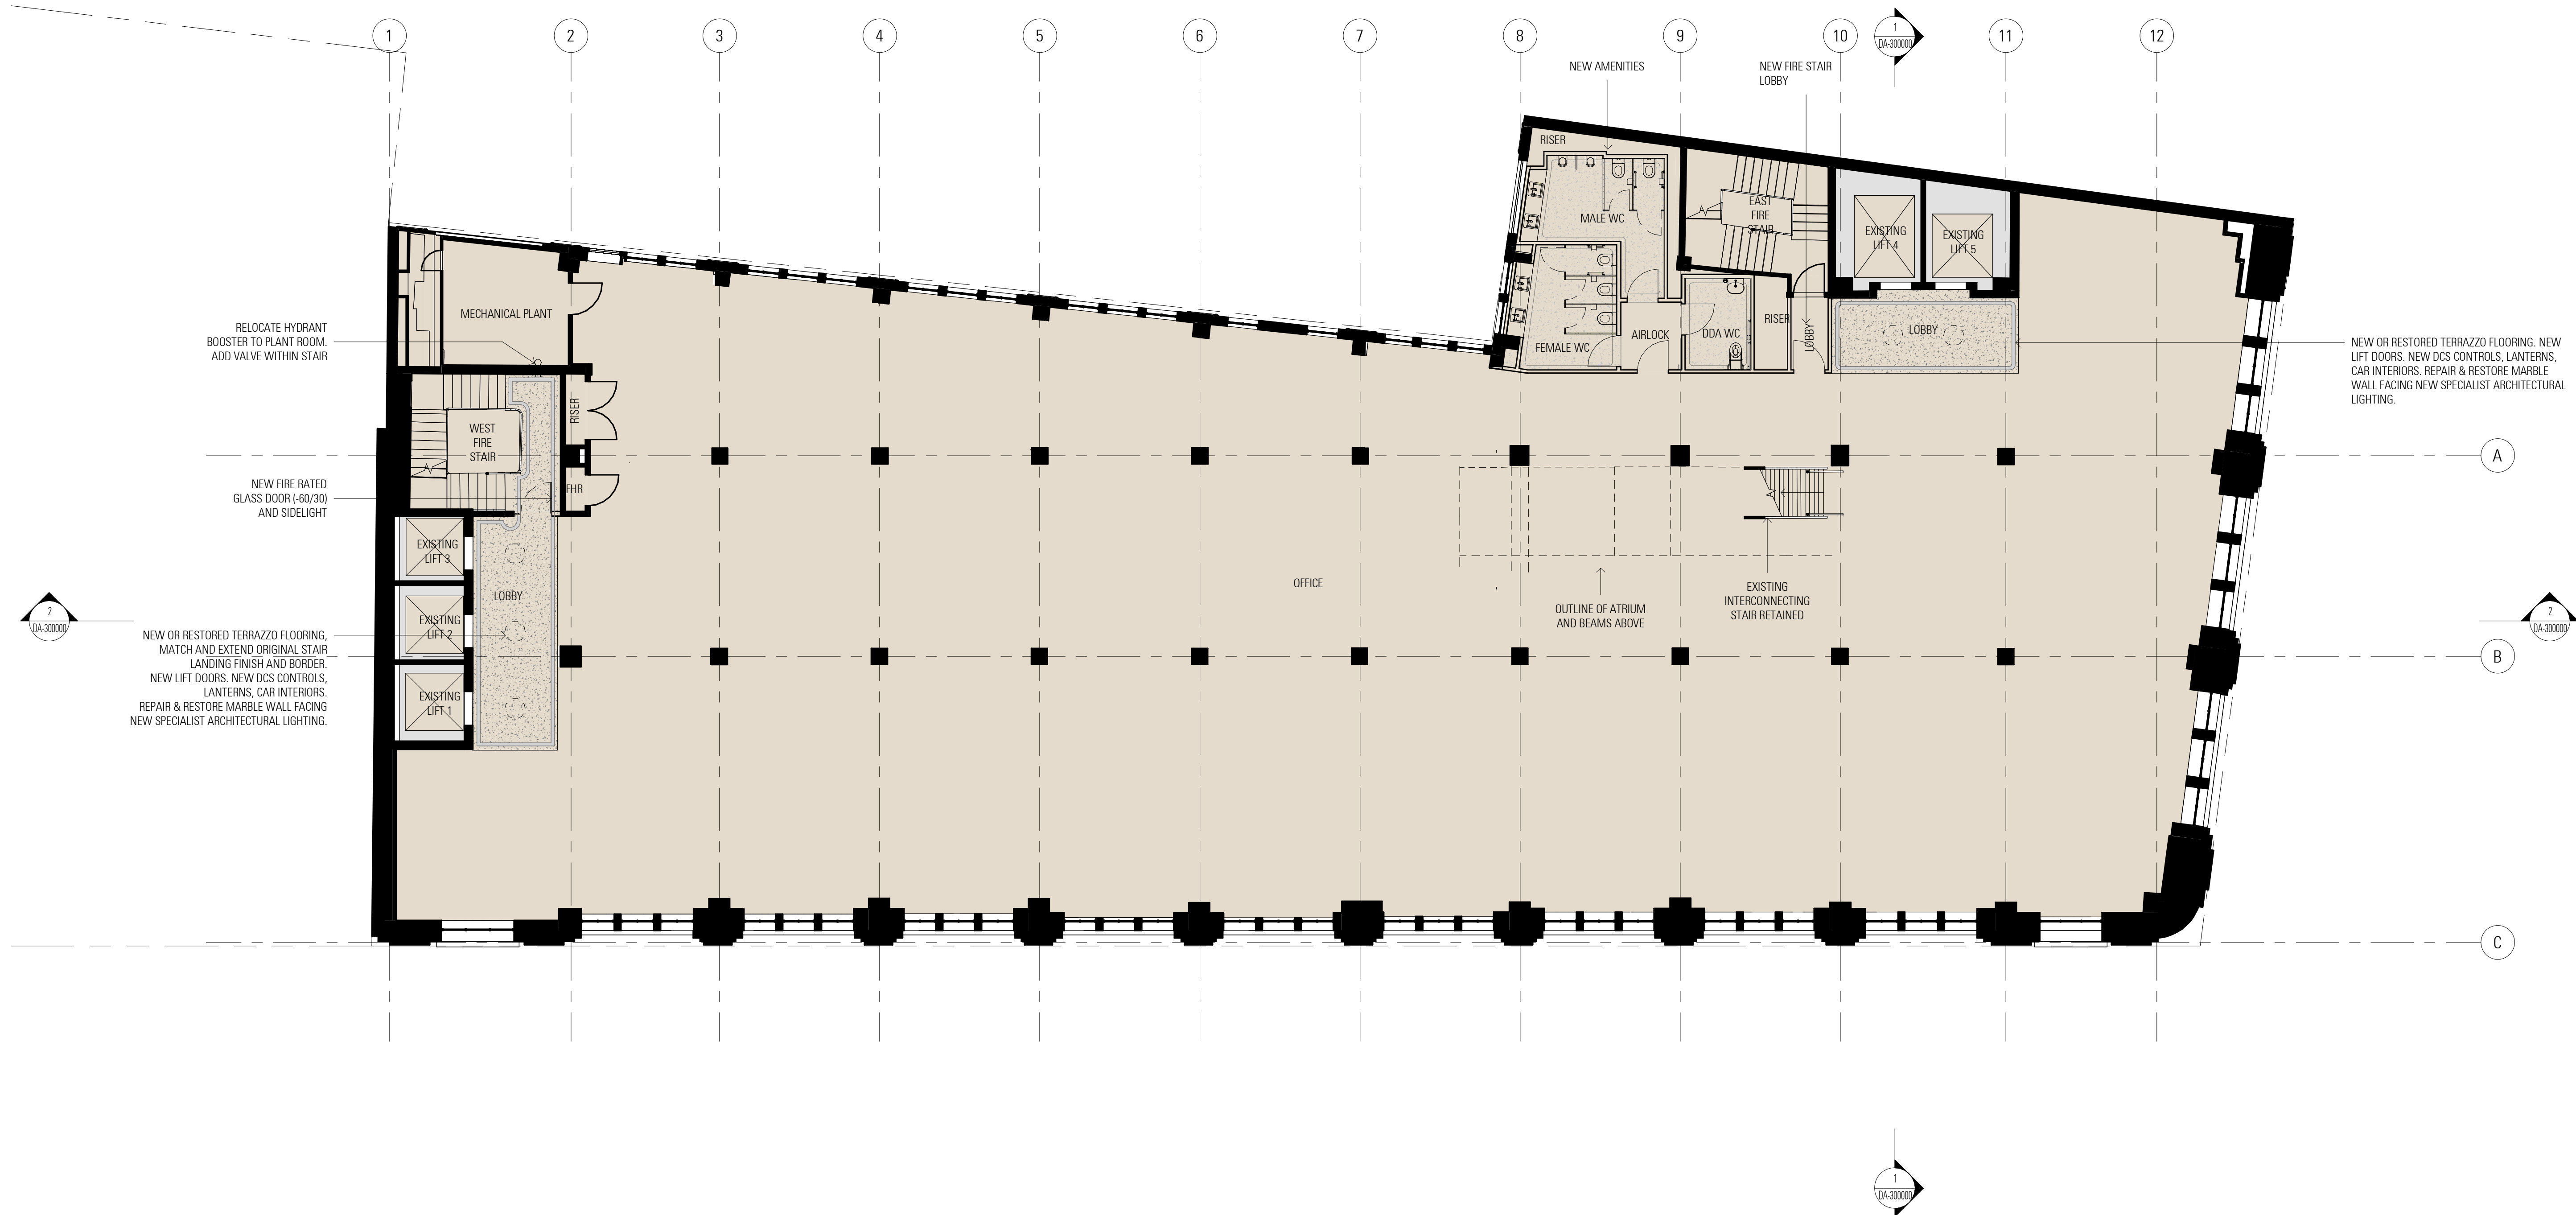

Rev	App	Cld	Revision or reason for issue	Date
A			Development Application	23-08-24

Legend
Existing Construction Retained
New or Refurbished Works
No Works

Key Plan

General Notes


Do not scale from drawing. Use marked dimensions.
To be read in conjunction with all other consultant's drawings.
JPW to be immediately notified of any discrepancies.
Copyright on this drawing is retained by the Architect.
The drawings are COMPOSITED from third party surveys, hardcopy records and information provided by the Client.

Boundary information by Land Surveys, Horizontal Datum GDA2020 Zone 56, Aconex reference SV-JPW-980000-RVT.
Finished floor levels are derived from Building Survey Scan, Aconex reference SV-JPW-990001-RVT.
All levels, areas, horizontal and vertical positions are to be checked and measured on site.
Final levels, areas, location of structure and finishes should be confirmed by surveyor.

Scale / North Point

1:100 @ A1
1:200 @ A3

Nominated Architects: Graeme Dix 6256 | Hee Kiong Lee 7407
Matthew Patrick Morel 7244 | Mathew Howard 8784
© Johnson Pitton Walker Pty Ltd 2024

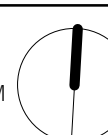

JPW

Johnson Pitton Walker Pty Ltd | Architects | ABN 28 095 778 886
Level 10 Plaza Building Australia Square 87-95 Pitt Street Sydney NSW 2000
T +61 2 9258 5800 | F +61 2 9258 5899 | W jpw.com.au

Project
343 GEORGE STREET




PRELIMINARY - NOT FOR CONSTRUCTION

Drawing Title
DA PLAN - LEVEL 08

Project Number
23020
Drawing Number
AR-JPW-DA-101000

Documentation Stage
DEVELOPMENT APPLICATION
Revision
A

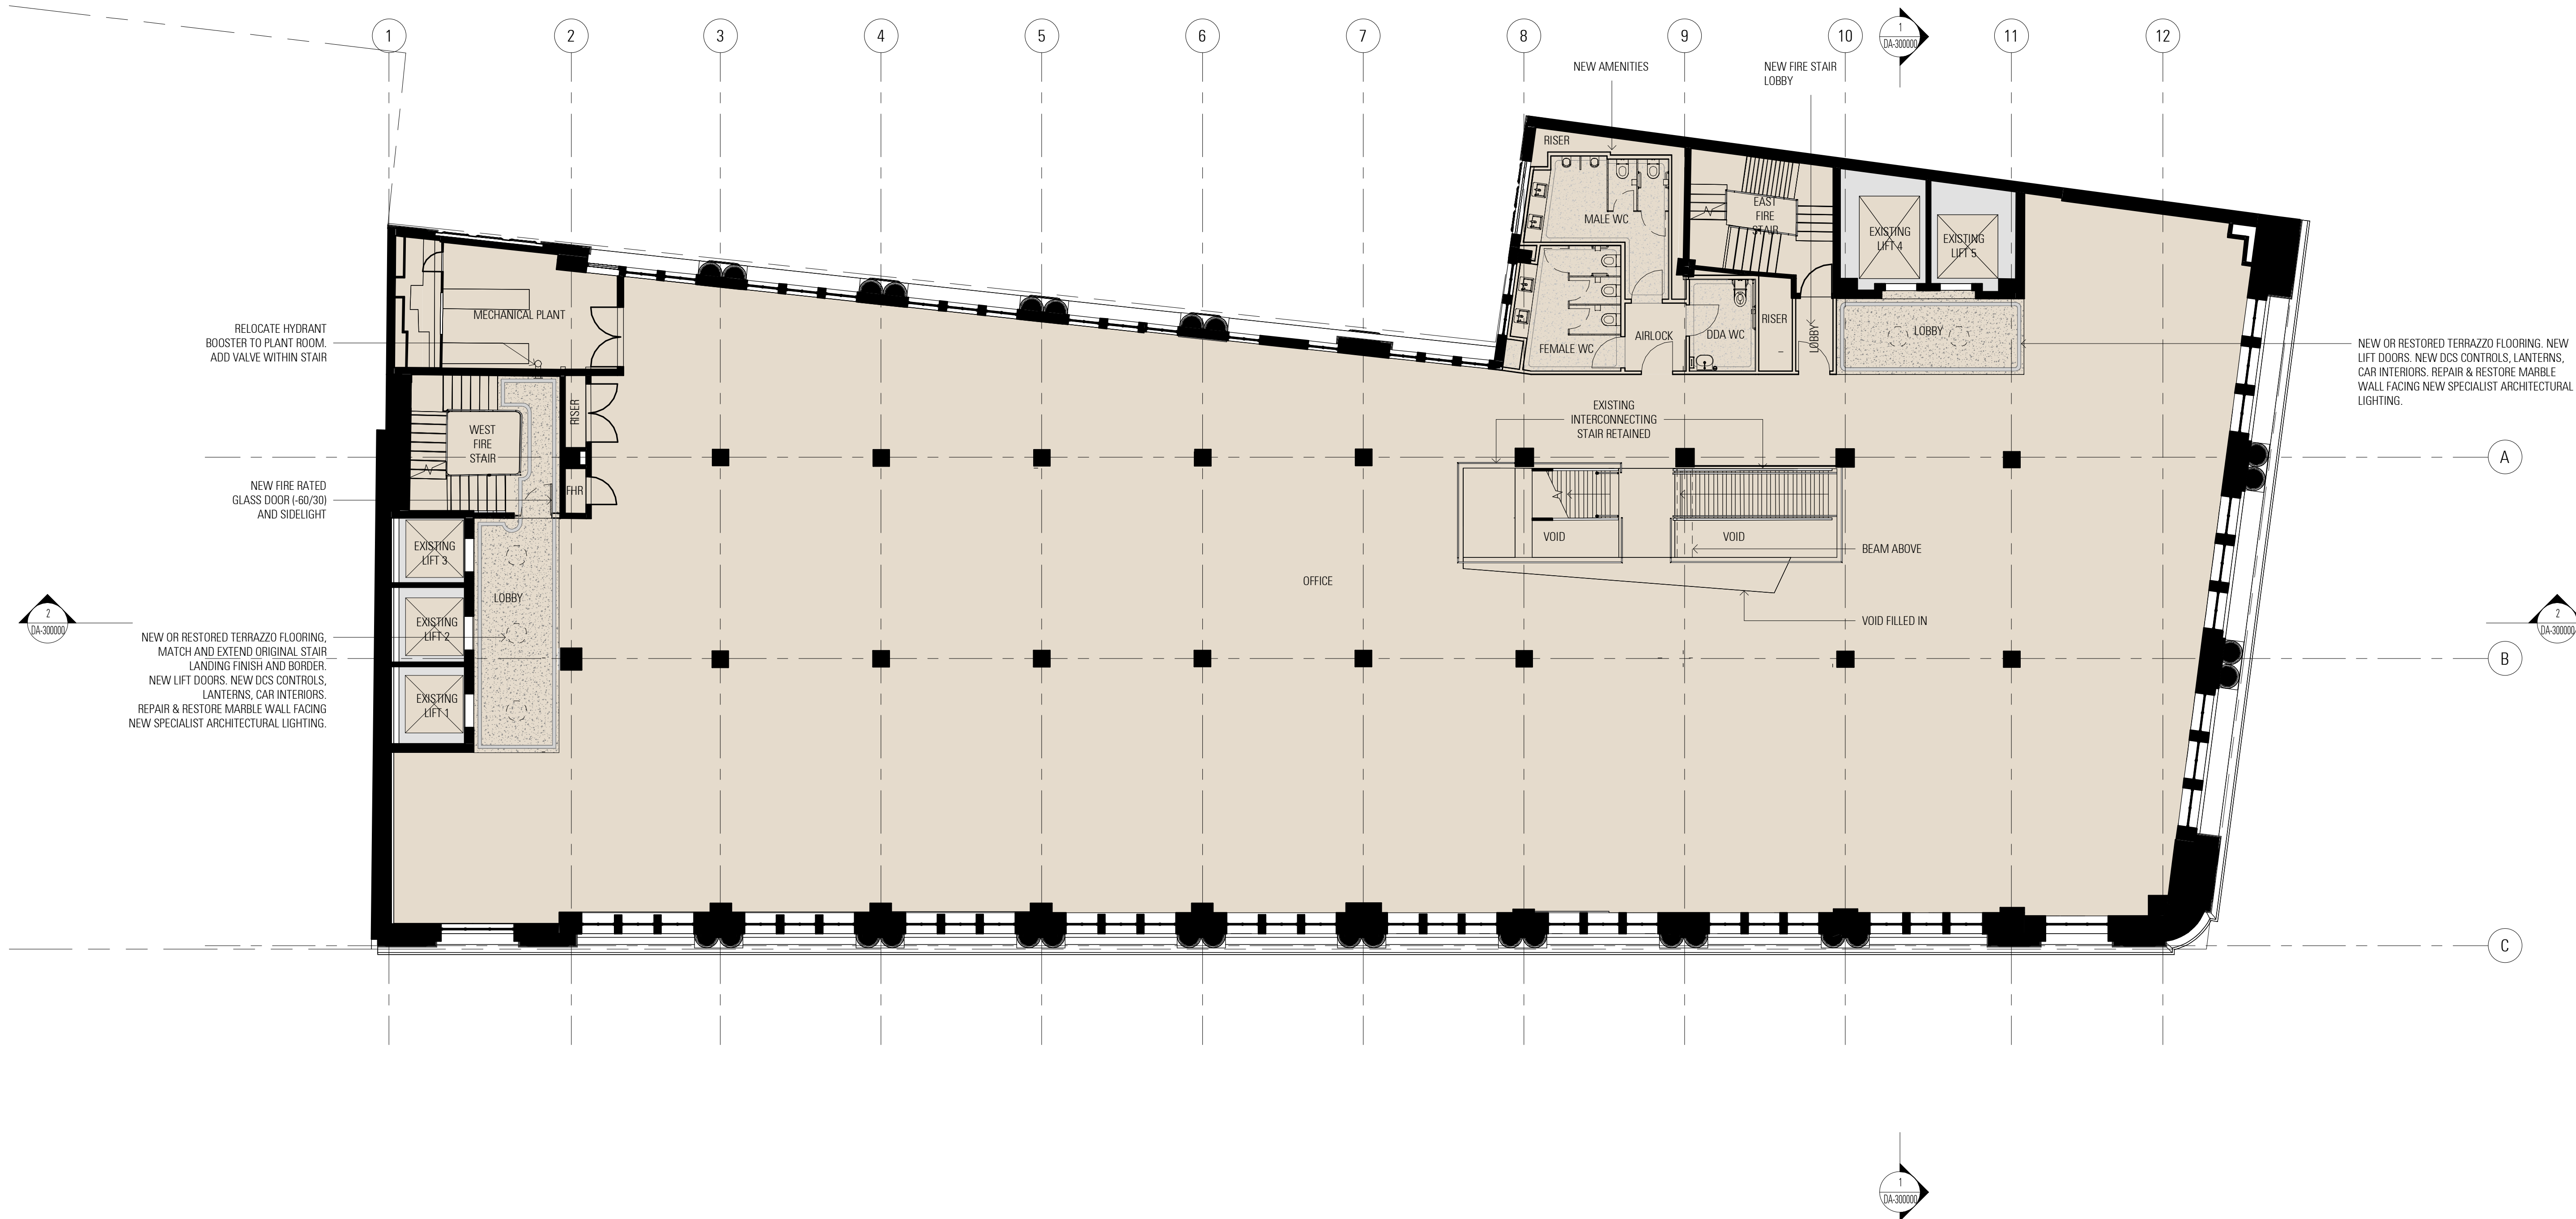

Rev	App	Cld	Revision or reason for issue	Date
A			Development Application	23-08-24

Legend
Existing Construction Retained
New or Refurbished Works
No Works


Key Plan

General Notes
Do not scale from drawing. Use marked dimensions.
To be read in conjunction with all other consultant's drawings.
JPW to be immediately notified of any discrepancies.
Copyright on this drawing is retained by the Architect.
The drawings are COMPOSITED from third party surveys, hardcopy records and information provided by the Client.

Boundary information by Land Surveys, Horizontal Datum GDA2020 Zone 56, Aconex reference SV-JPW-980000-RVT.
Finished floor levels are derived from Building Survey Scan, Aconex reference SV-JPW-950001-RVT.
All levels, areas, horizontal and vertical positions are to be checked and measured on site.
Final levels, areas, location of structure and finishes should be confirmed by surveyor.

Scale / North Point

1:100 @ A1
1:200 @ A3

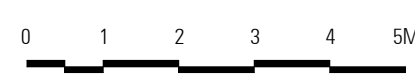

Nominated Architects: Graeme Dix 6256 | Hee Kiong Lee 7407
Matthew Patrick Morel 7244 | Mathew Howard 8784
© Johnson Pitton Walker Pty Ltd 2024

JPW

Johnson Pitton Walker Pty Ltd | Architects | ABN 28 095 778 886
Level 10 Plaza Building Australia Square 87-95 Pitt Street Sydney NSW 2000
T +61 2 9258 5800 | F +61 2 9258 5899 | W jpw.com.au

Project
343 GEORGE STREET



PRELIMINARY - NOT FOR CONSTRUCTION

Drawing Title
DA PLAN - LEVEL 09

Project Number
23020
Drawing Number
AR-JPW-DA-101100


Documentation Stage
DEVELOPMENT APPLICATION
Revision
A




Documentation Stage
DEVELOPMENT APPLICATION
Revision
A



Documentation Stage
DEVELOPMENT APPLICATION
Revision
A

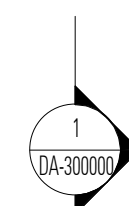

Documentation Stage
DEVELOPMENT APPLICATION
Revision
A

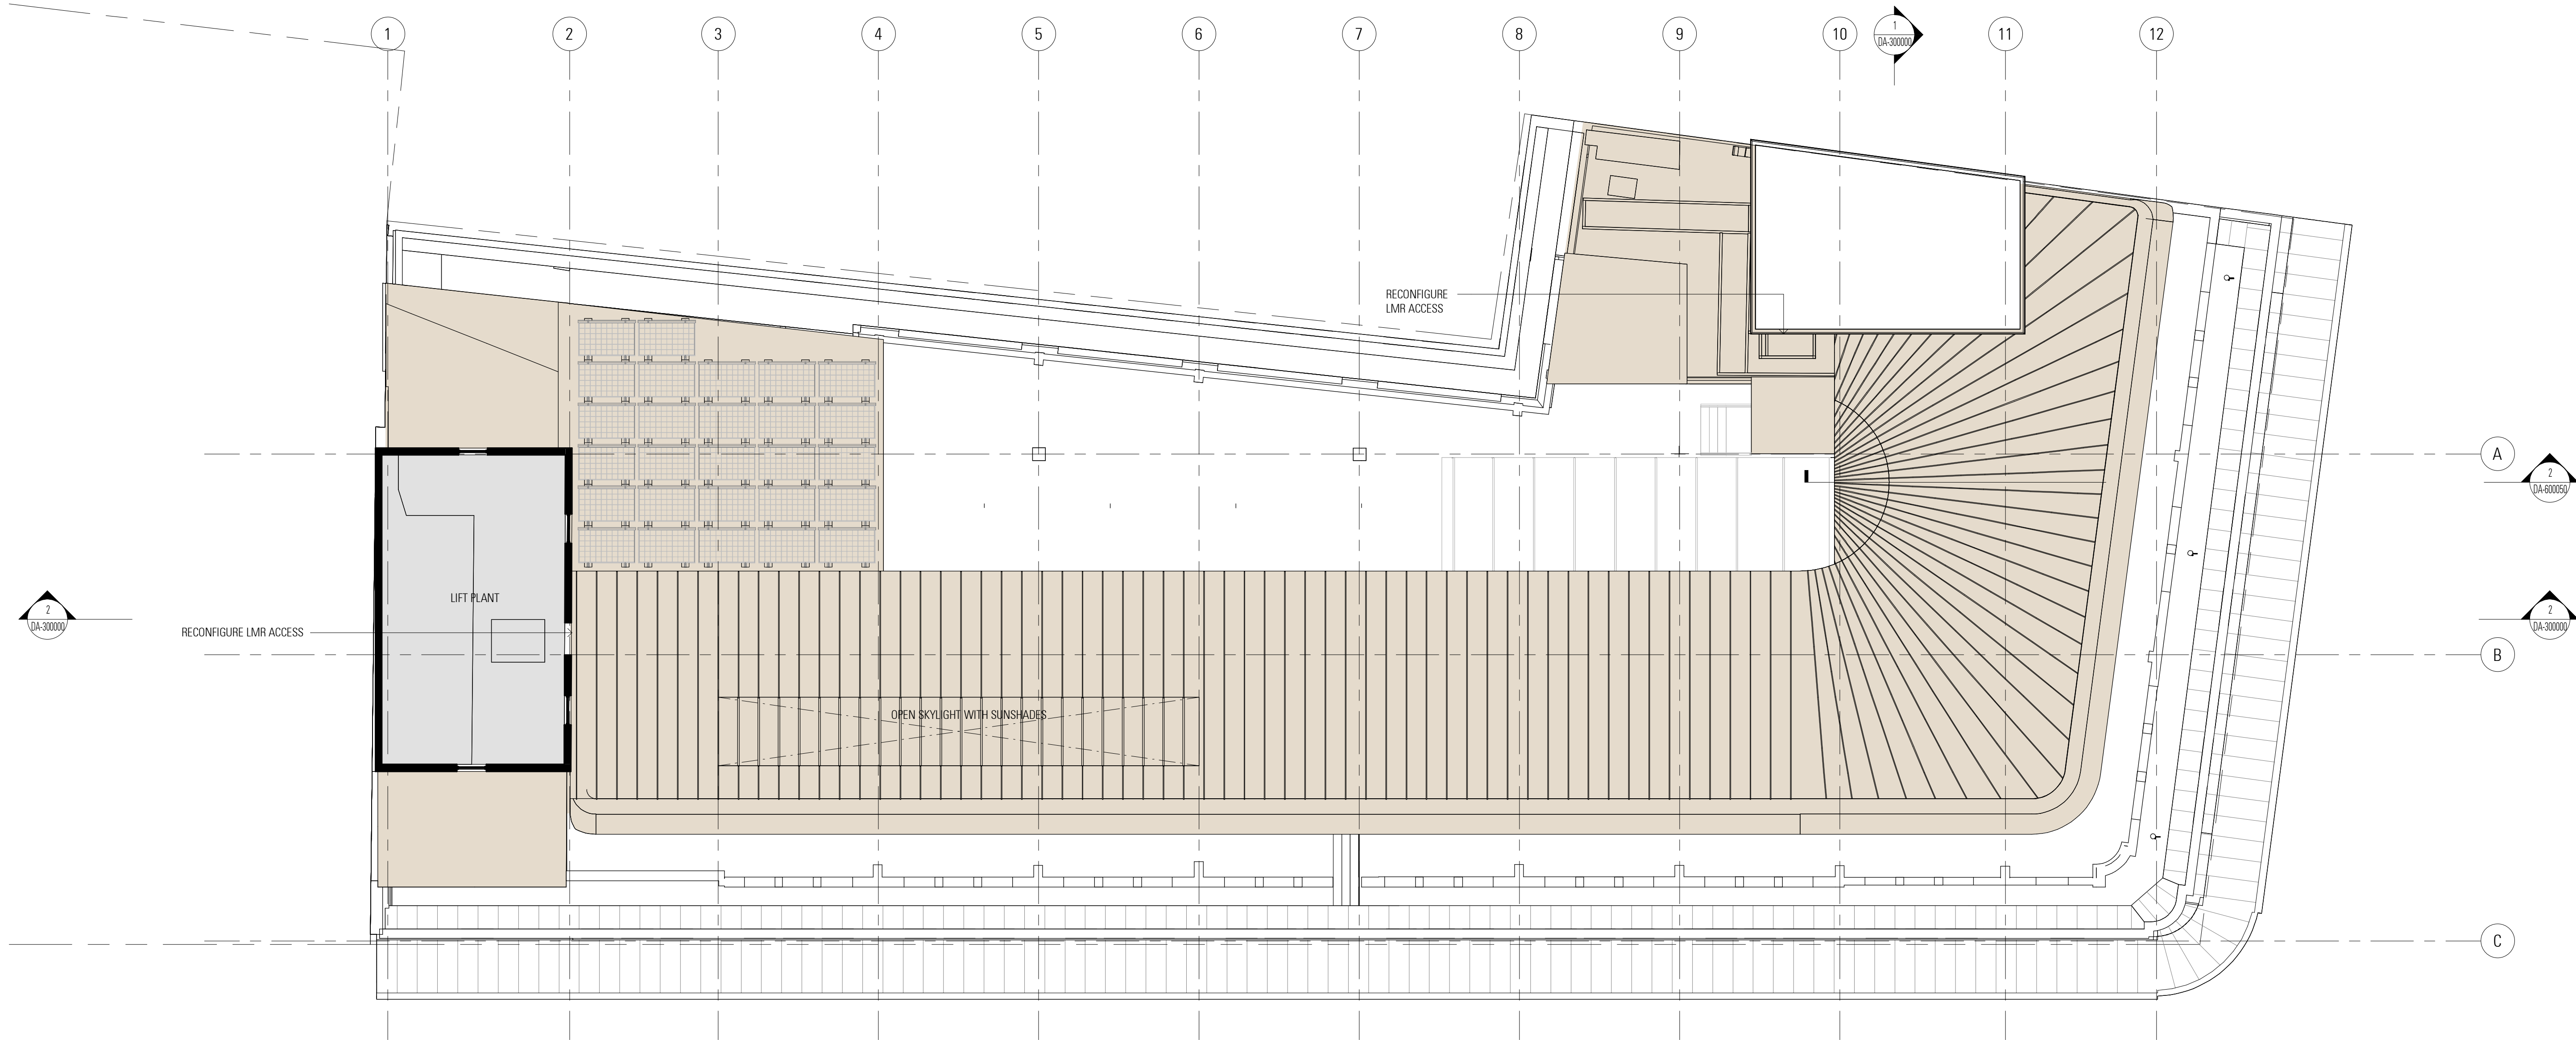

Rev	App	Cld	Revision or reason for issue	Date
A			Development Application	23-08-24

Legend
Existing Construction Retained
New or Refurbished Works
No Works

Key Plan

General Notes
Do not scale from drawing. Use marked dimensions.
To be read in conjunction with all other consultant's drawings.
JPW to be immediately notified of any discrepancies.
Copyright on this drawing is retained by the Architect.
The drawings are COMPOSITED from third party surveys, hardcopy records and information provided by the Client.

Boundary information by Land Surveys, Horizontal Datum GDA2020
Zone 56, Aconex reference SV-JPW-980000-RVT.
Finished floor levels are derived from Building Survey Scan, Aconex reference SV-JPW-950001-RVT.
All levels, areas, horizontal and vertical positions are to be checked and measured on site.
Final levels, areas, location of structure and finishes should be confirmed by surveyor.

Scale / North Point

1:100 @ A1
1:200 @ A3

0 1 2 3 4 5M

JPW

Nominated Architects: Graeme Dix 6256 | Hee Kiong Lee 7407
Matthew Patrick Morel 7244 | Mathew Howard 8784
© Johnson Pitton Walker Pty Ltd 2024

Johnson Pitton Walker Pty Ltd | Architects | ABN 28 095 778 886
Level 10 Plaza Building Australia Square 87-95 Pitt Street Sydney NSW 2000
T +61 2 9258 5800 | F +61 2 9258 5899 | W jpw.com.au

Project
343 GEORGE STREET

Client
 CITY OF SYDNEY
City of Sydney
GPO Box 1591, Sydney, NSW 2001 Australia
+61 2 9265 9333
council@cityofsydney.nsw.gov.au

Drawing Title
DA PLAN - LEVEL 13


Project Number
23020

Drawing Number
AR-JPW-DA-101500

Documentation Stage
DEVELOPMENT APPLICATION

Revision
A

PRELIMINARY - NOT FOR CONSTRUCTION

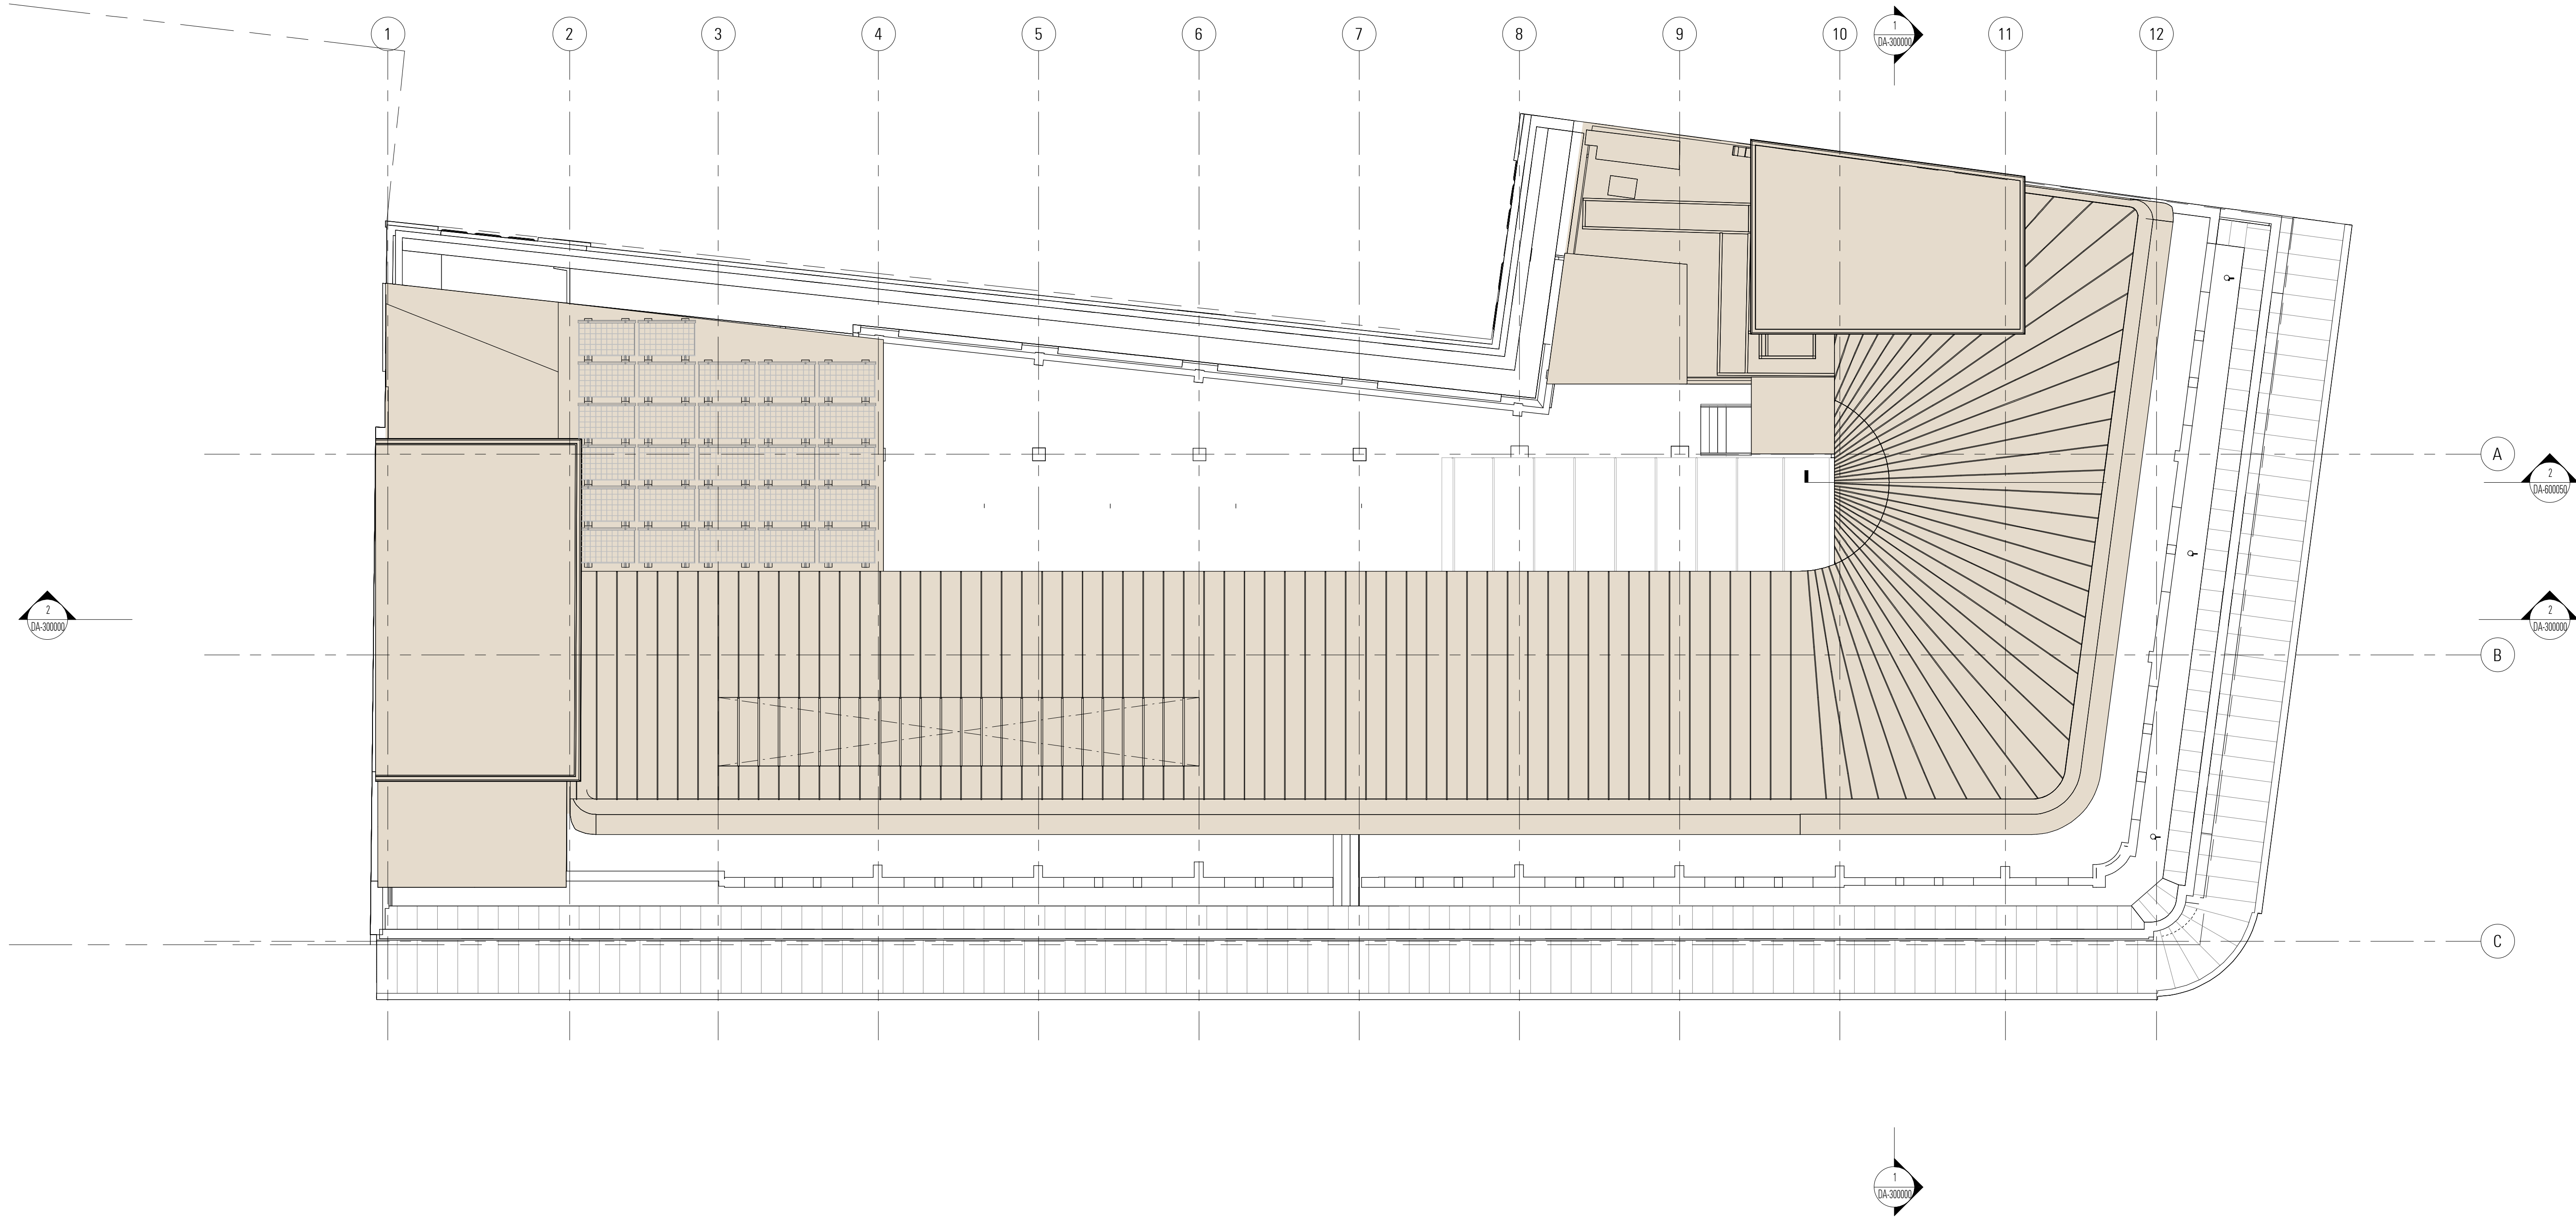

Rev	App	Cld	Revision or reason for issue	Date
A			Development Application	23-08-24

Legend
Existing Construction Retained
New or Refurbished Works
No Works

Key Plan

General Notes
Do not scale from drawing. Use marked dimensions.
To be read in conjunction with all other consultant's drawings.
JPW to be immediately notified of any discrepancies.
Copyright on this drawing is retained by the Architect.
The drawings are COMPOSITED from third party surveys, hardcopy records and information provided by the Client.

Boundary information by Land Surveys, Horizontal Datum GDA2020
Zone 56, Aconex reference SV-JPW-980000-RVT.
Finished floor levels are derived from Building Survey Scan, Aconex reference SV-JPW-950001-RVT.
All levels, areas, horizontal and vertical positions are to be checked and measured on site.
Final levels, areas, location of structure and finishes should be confirmed by surveyor.

Scale / North Point

1:100 @ A1
1:200 @ A3

0 1 2 3 4 5M

JPW

Nominated Architects: Graeme Dix 6256 | Hee Kiong Lee 7407
Matthew Patrick Morel 7244 | Mathew Howard 8784
© Johnson Pitton Walker Pty Ltd 2024

Johnson Pitton Walker Pty Ltd | Architects | ABN 28 095 778 886
Level 10 Plaza Building Australia Square 87-95 Pitt Street Sydney NSW 2000
T +61 2 9258 5800 | F +61 2 9258 5899 | W jpw.com.au

Project
343 GEORGE STREET


Client
 City of Sydney
GPO Box 1591, Sydney, NSW 2001 Australia
+61 2 9265 9333
council@cityofsydney.nsw.gov.au

Drawing Title	Documentation Stage
DA PLAN - ROOF PLAN	DEVELOPMENT APPLICATION
Project Number	Revision
23020	A
Drawing Number	
AR-JPW-DA-101600	

PRELIMINARY - NOT FOR CONSTRUCTION



Project Number 23020	Documentation Stage DEVELOPMENT APPLICATION
Drawing Number AR-JPW-DA-200000	Revision A

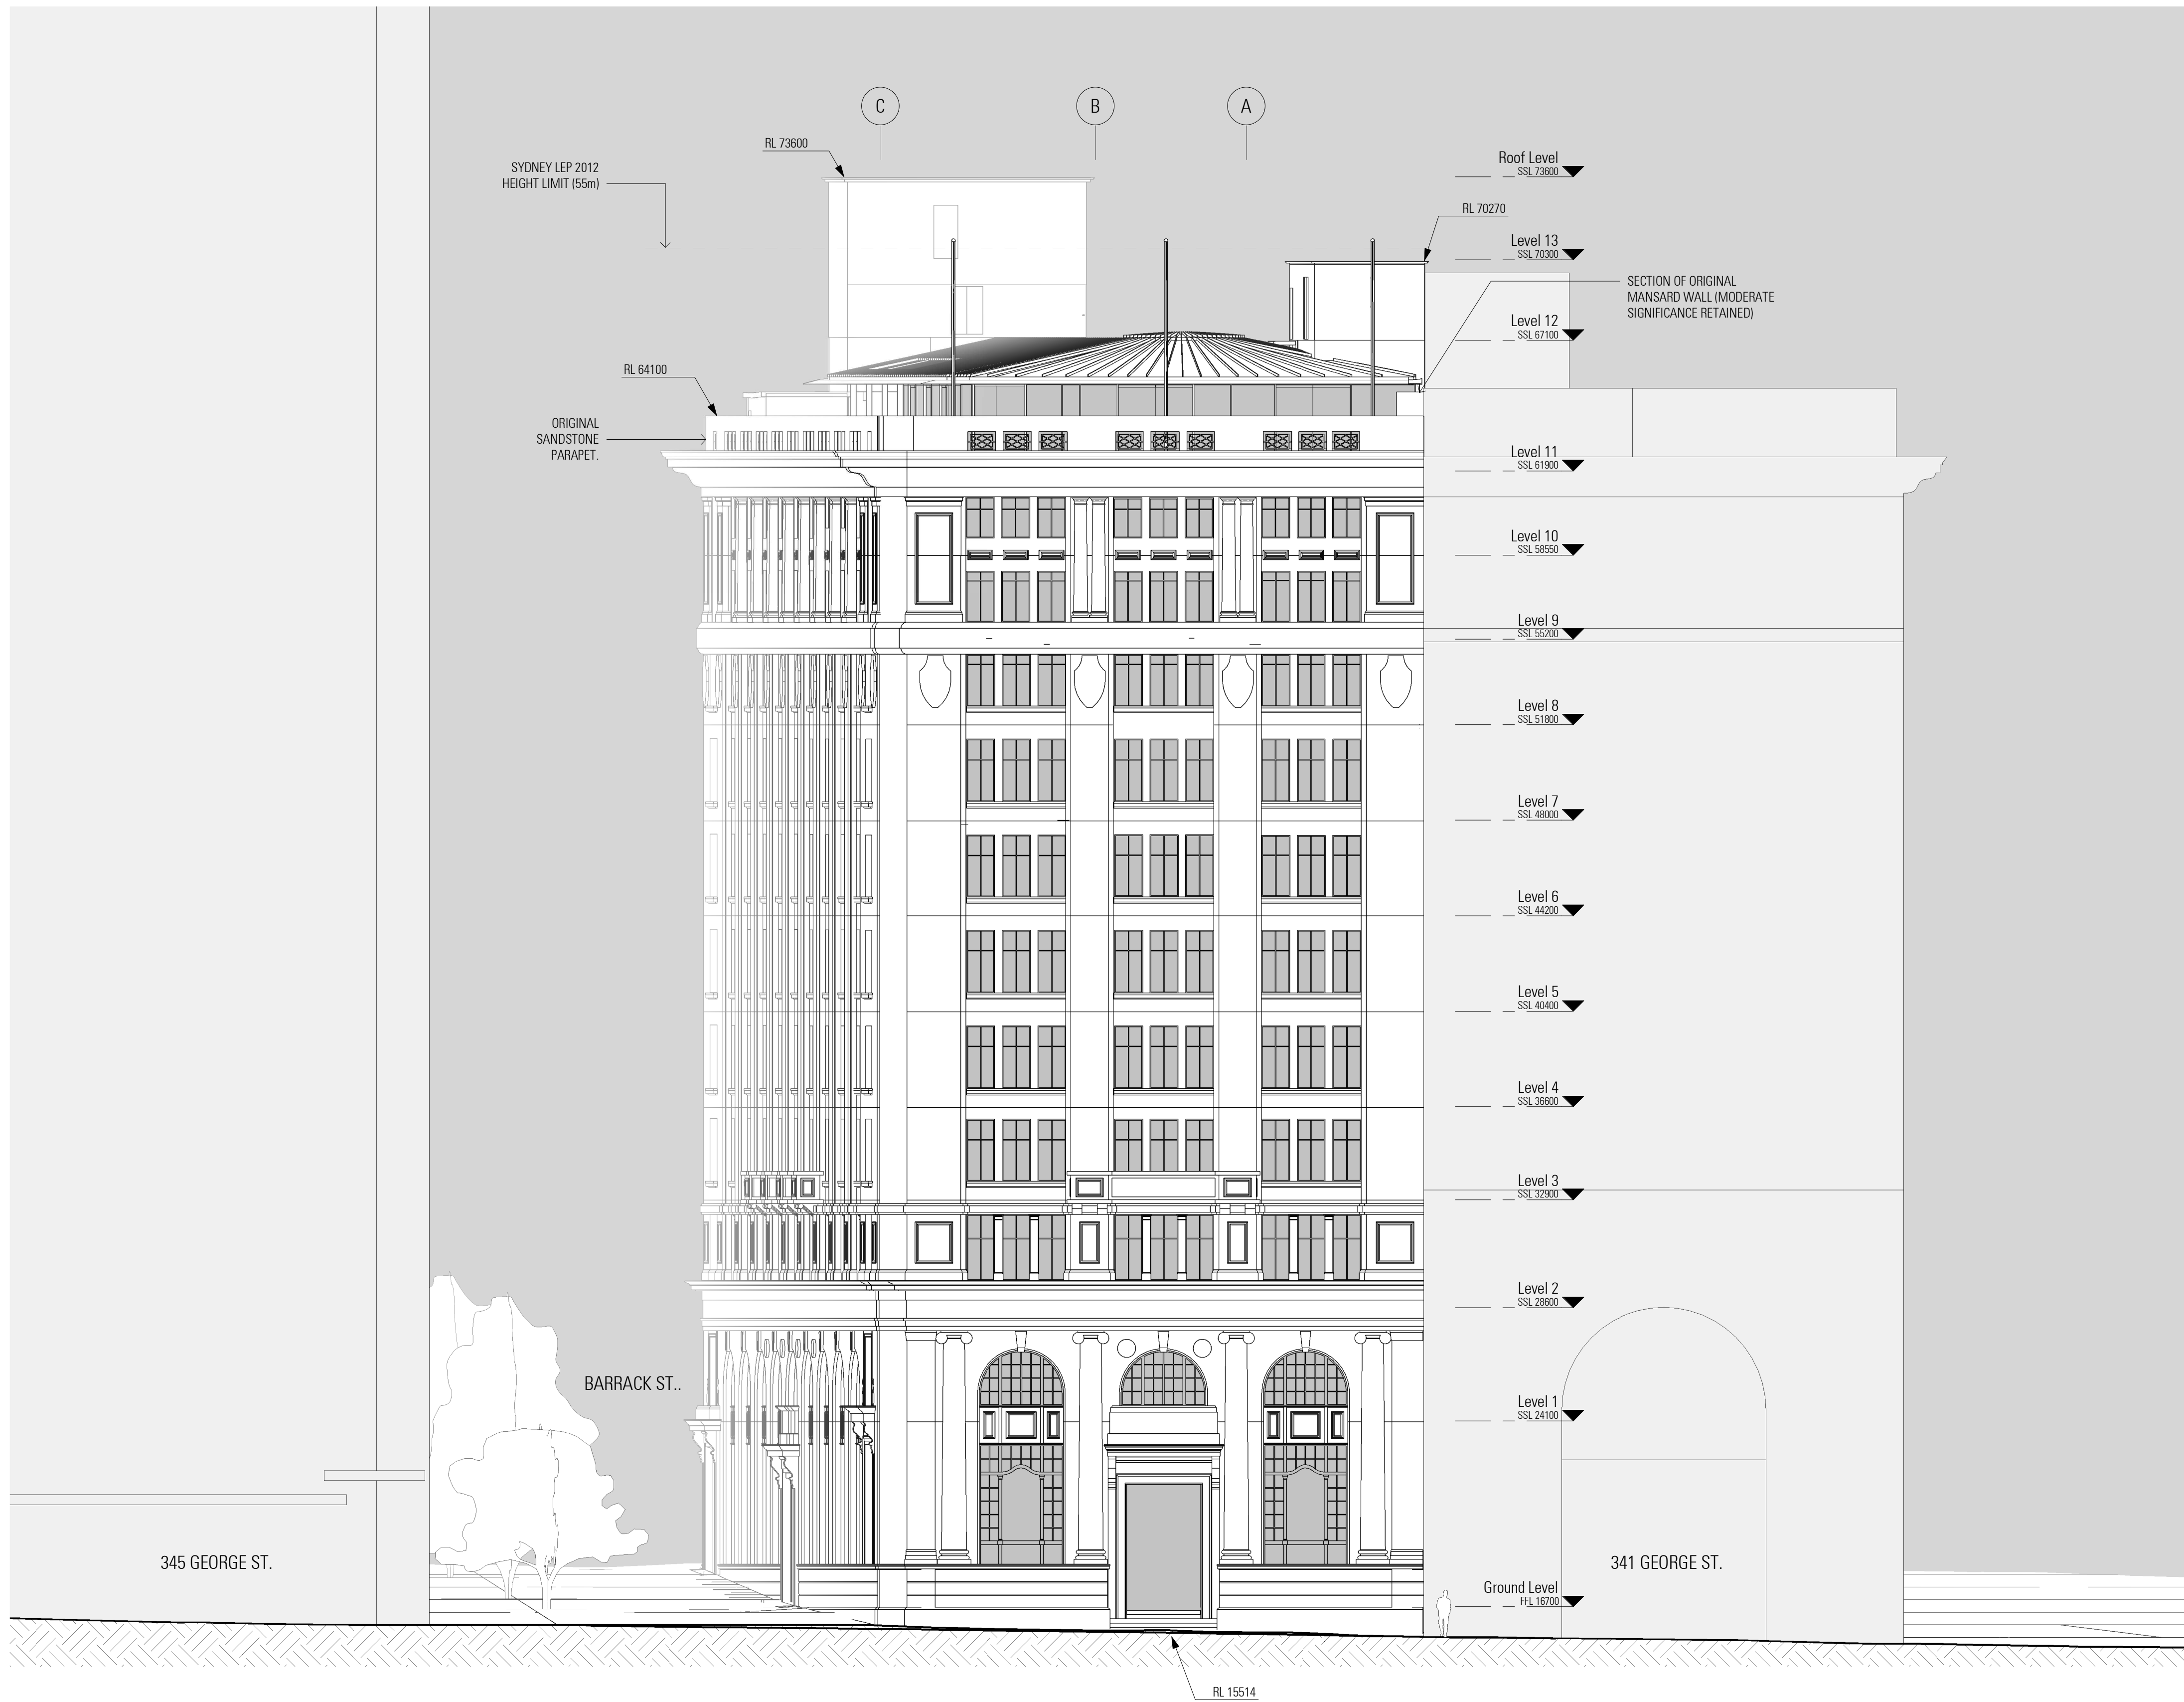

C:\Users\plam\Documents\AR-JPW-980000_yr_plam\10702.rvt
Print Date: 27/02/2025 10:49:00 AM

Rev	App	Cld	Revision or reason for issue	Date
A			Development Application	23-08-24

Legend

Key Plan

General Notes
Do not scale from drawing. Use marked dimensions.
To be read in conjunction with all other consultant's drawings.
JPW to be immediately notified of any discrepancies.
Copyright on this drawing is retained by the Architect.
The drawings are COMPOSITED from third party surveys, hardcopy records and information provided by the Client.

Boundary information by Land Surveys, Horizontal Datum GDA2020
Zone 56, Aconex reference SV-JPW-980000-RVT.
Finished floor levels are derived from Building Survey Scan, Aconex reference SV-JPW-950001-RVT.
All levels, areas, horizontal and vertical positions are to be checked and measured on site.
Final levels, areas, location of structure and finishes should be confirmed by surveyor.

Scale / North Point
1:150 @ A1
1:300 @ A3



Nominated Architects: Graeme Dix 6256 | Hee Kiong Lee 7407
Matthew Patrick Morel 7244 | Mathew Howard 8784
© Johnson Pitton Walker Pty Ltd 2024

JPW

Johnson Pitton Walker Pty Ltd | Architects | ABN 28 095 778 886
Level 10 Plaza Building Australia Square 87-95 Pitt Street Sydney NSW 2000
T +61 2 9258 5800 | F +61 2 9258 5899 | W jpw.com.au


Project
343 GEORGE STREET

Client
CITY OF SYDNEY City of Sydney
GPO Box 1591, Sydney, NSW 2001 Australia
+61 2 9265 9333
council@cityofsydney.nsw.gov.au


PRELIMINARY - NOT FOR CONSTRUCTION

Drawing Title
DA - EAST ELEVATION - GEORGE STREET

Project Number 23020	Documentation Stage DEVELOPMENT APPLICATION
Drawing Number AR-JPW-DA-200010	Revision A

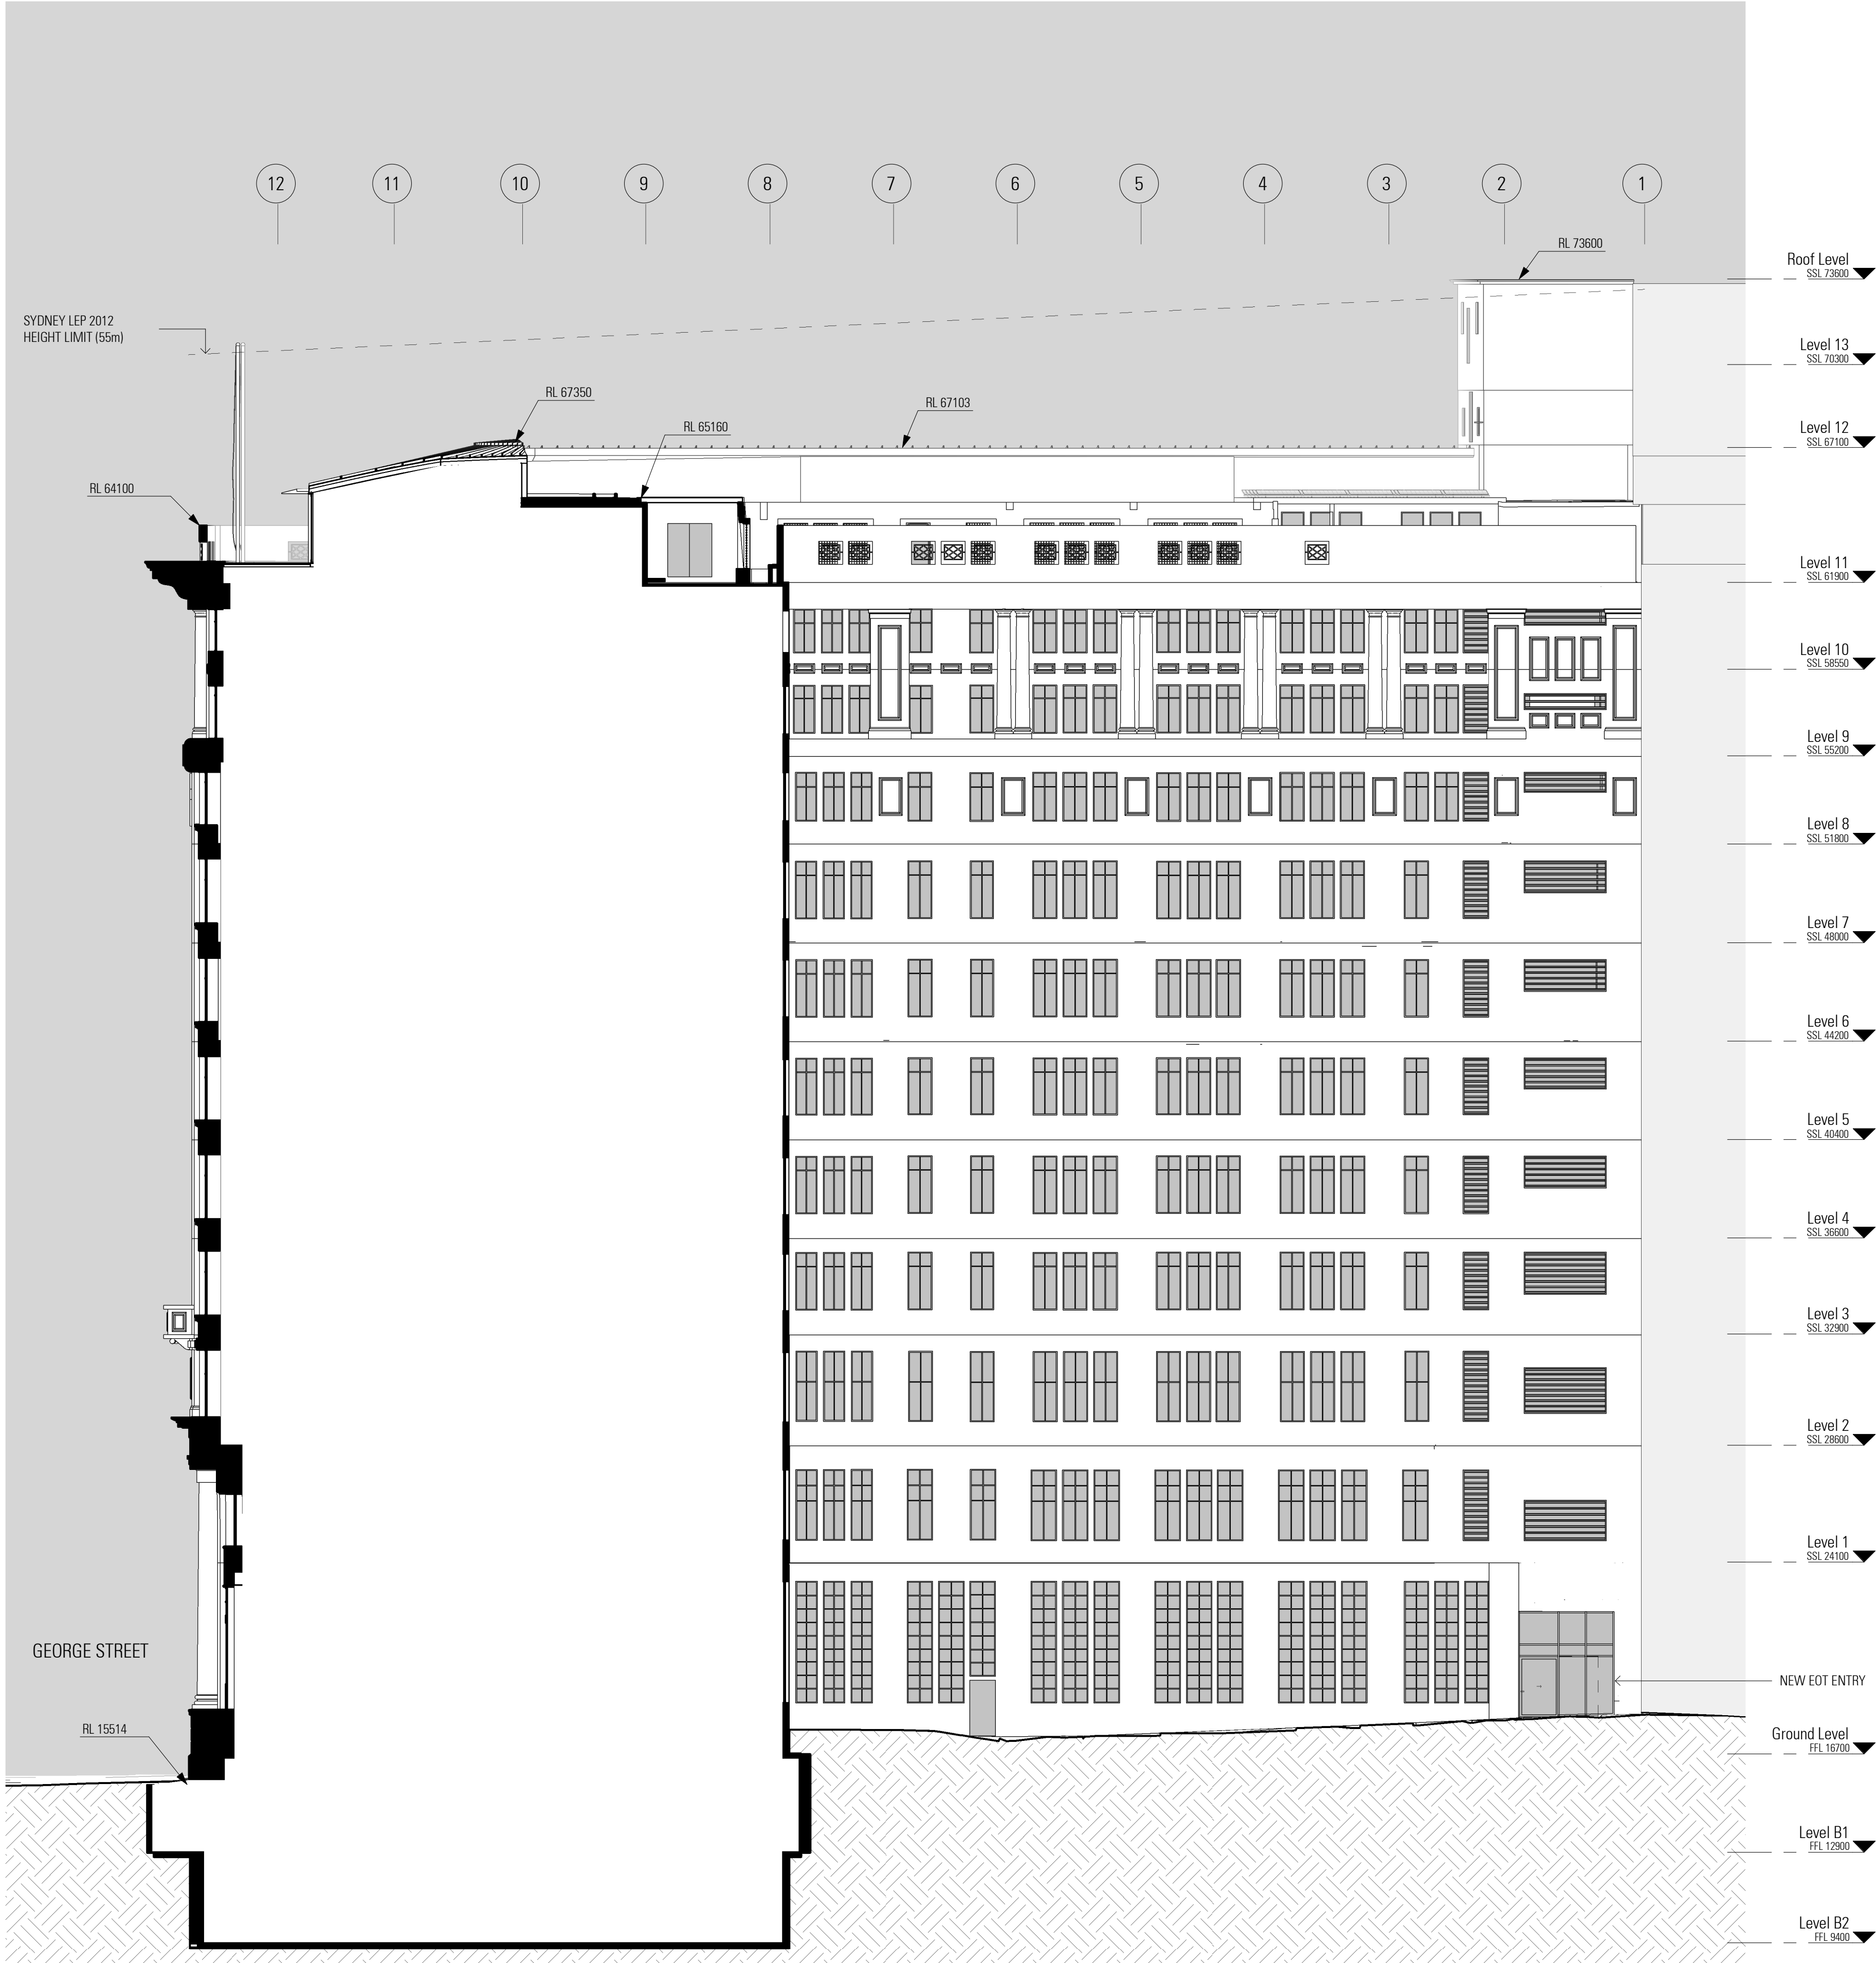

2 DA North Elevation - Barrack Lane
1 : 150

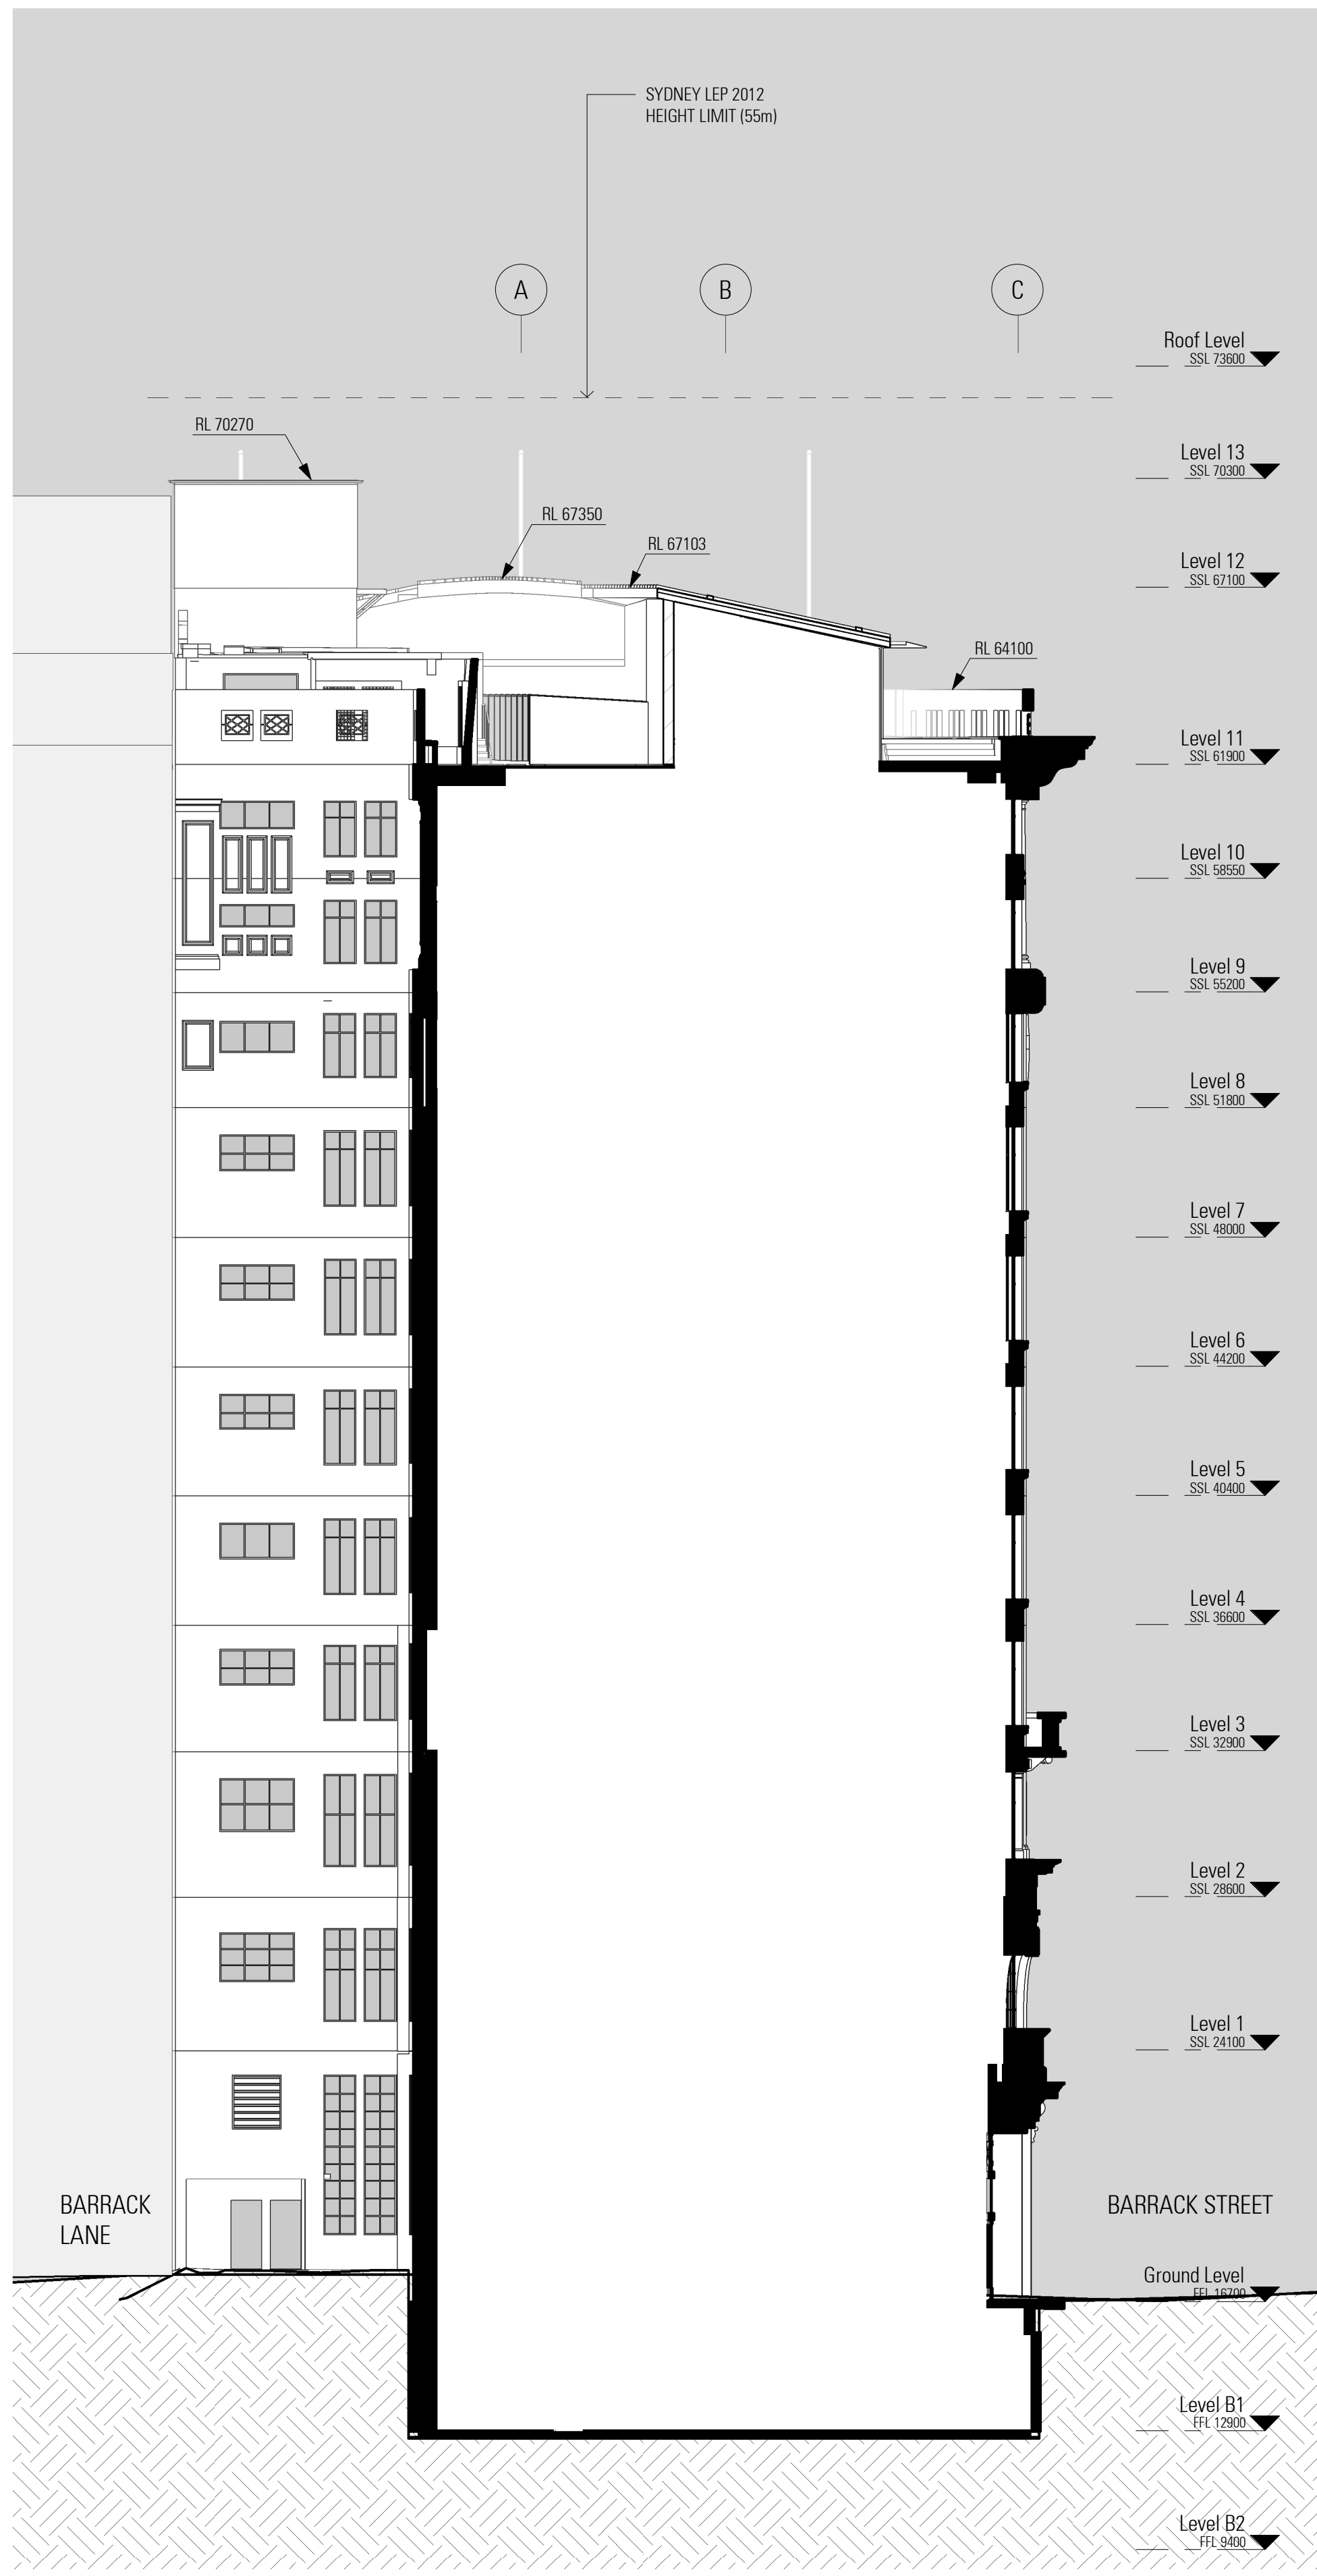

1 DA West Elevation - Barrack Lane
1 : 150

PRELIMINARY - NOT FOR CONSTRUCTION

Rev	App	Cld	Revision or reason for issue	Date	Legend
A			Development Application	23-08-24	

Key Plan

General Notes
Do not scale from drawing. Use marked dimensions.
To be read in conjunction with all other consultant's drawings.
JPW to be immediately notified of any discrepancies.
Copyright on this drawing is retained by the Architect.
The drawings are COMPOSITED from third party surveys, hardcopy records and information provided by the Client.

Boundary information by Land Surveys, Horizontal Datum GDA2020 Zone 56, Aconex reference SV-JPW-980000-RVT.
Finished floor levels are derived from Building Survey Scan, Aconex reference SV-JPW-990001-RVT.
All levels, areas, horizontal and vertical positions are to be checked and measured on site.
Final levels, areas, location of structure and finishes should be confirmed by surveyor.

Scale / North Point
1:150 @ A1
1:300 @ A3



Nominated Architects: Graeme Dix 6256 | Hee Kiong Lee 7407
Matthew Patrick Morel 7244 | Mathew Howard 8784
© Johnson Pitton Walker Pty Ltd 2024

JPW

Johnson Pitton Walker Pty Ltd | Architects | ABN 28 095 778 886
Level 10 Plaza Building Australia Square 87-95 Pitt Street Sydney NSW 2000
T +61 2 9258 5800 | F +61 2 9258 5899 | W jpw.com.au

Project
343 GEORGE STREET

Client
CITY OF SYDNEY
City of Sydney
GPO Box 1591, Sydney, NSW 2001 Australia
+61 2 9265 9333
council@cityofsydney.nsw.gov.au

Drawing Title
DA - NORTH & WEST ELEVATIONS - BARRACK LANE

Project Number 23020	Documentation Stage DEVELOPMENT APPLICATION
Drawing Number AR-JPW-DA-200020	Revision A



Documentation Stage
DEVELOPMENT APPLICATION
Revision
A