### **Attachment A2**


**Urban Design Report (Part 4)** 


# ATTACHMENT B: VIEWS FROM THE SUN


### **VIEW FROM THE SUN - WINTER SOLSTICE**


### **The Expected Envelope:**

### **The Proposed Massing:**

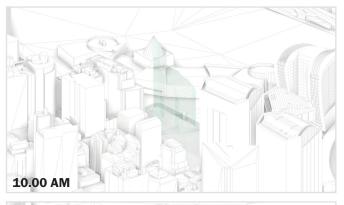

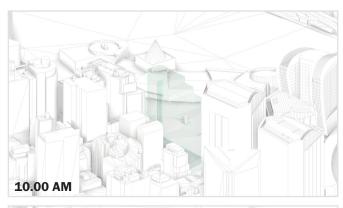

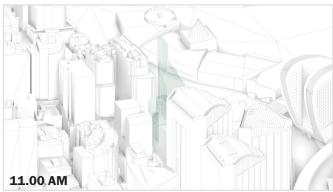

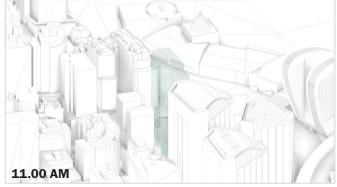






### **The Expected Envelope:**


### **The Proposed Massing:**

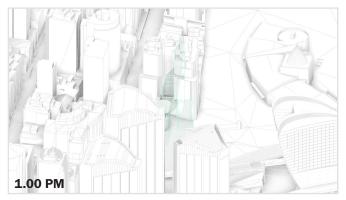








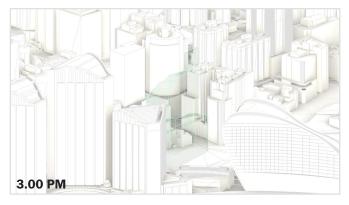

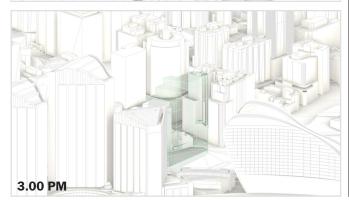



# ATTACHMENT C: OVERSHADOWING ELEVATIONS

### **OVERSHADOWING IMPACT TO SOUTH**


**Bathurst Street Elevation** 


9:00 10:00

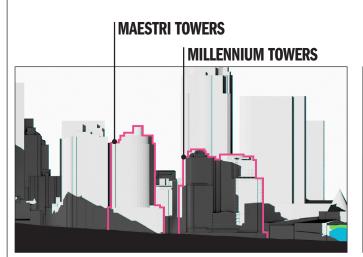

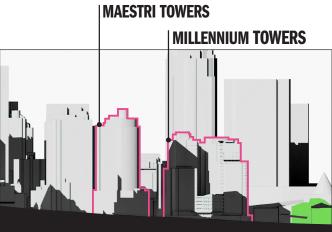



**13:00 14:00** 

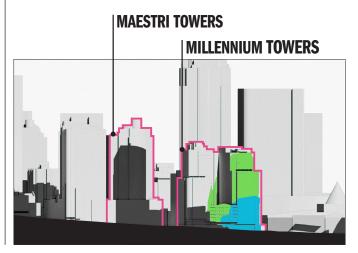

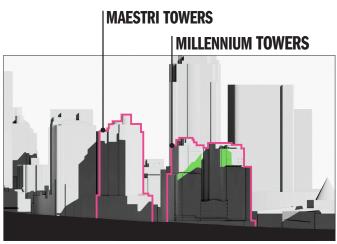



**11:00 12:00** 

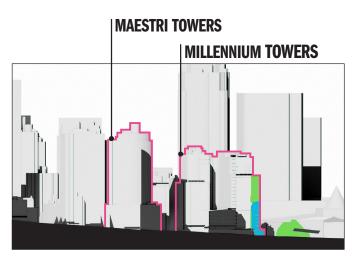

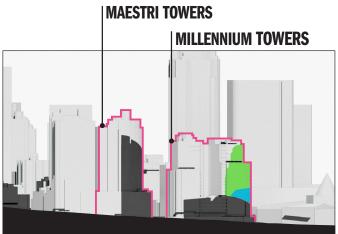

**15:00** 

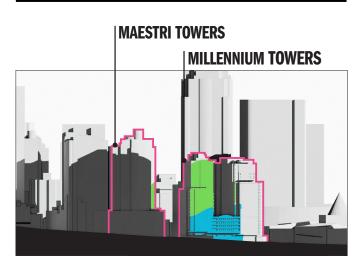

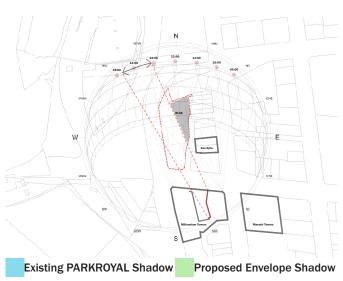

### ATTACHMENT D: REFERENCE SCHEME DRAWINGS

	REFERENCE SCHEME SHEET LIST				
Sheet Number	Sheet Name	Current Revision	Current Revision Date	Current Revision Description	
RS_000	COVER SHEET	C	30/07/25	Planning Proposal Updates 02	
RS_020	EXISTING NORTH & SOUTH ELEVATION	В	15/04/25	Planning Proposal Updates	
RS_021	EXISTING EAST ELEVATION	В	15/04/25	Planning Proposal Updates	
RS_022	EXISTING WEST ELEVATION	В	15/04/25	Planning Proposal Updates	
RS_050	SITE PLAN	В	15/04/25	Planning Proposal Updates	
RS_098	BASEMENT 02 PLAN	C	30/07/25	Planning Proposal Updates 02	
RS_099	BASEMENT 01 PLAN	C	30/07/25	Planning Proposal Updates 02	
RS_100	GROUND FLOOR PLAN	C	30/07/25	Planning Proposal Updates 02	
RS_101	LEVEL 01 PLAN	В	15/04/25	Planning Proposal Updates	
RS_102	LEVEL 02 PLAN	В	15/04/25	Planning Proposal Updates	
RS_103	LEVEL 03 PLAN	В	15/04/25	Planning Proposal Updates	
RS_104	LEVEL 04 PLAN	В	15/04/25	Planning Proposal Updates	
RS_105	LEVEL 05 PLAN	В	15/04/25	Planning Proposal Updates	
RS_106	LEVEL 06 PLAN	В	15/04/25	Planning Proposal Updates	
RS_107	LEVEL 07 PLAN	В	15/04/25	Planning Proposal Updates	
RS_108	LEVEL 08 PLAN	В	15/04/25	Planning Proposal Updates	
RS_109	LEVEL 09 PLAN	В	15/04/25	Planning Proposal Updates	
RS_110	LEVEL 10 PLAN	В	15/04/25	Planning Proposal Updates	
RS_111	LEVEL 11 PLAN TRANSFER FLOOR	В	15/04/25	Planning Proposal Updates	
RS_112	LEVEL 12 PLAN	В	15/04/25	Planning Proposal Updates	
RS_113	LEVEL 13 PLAN	В	15/04/25	Planning Proposal Updates	
RS_114	LEVEL 14 PLAN	В	15/04/25	Planning Proposal Updates	
RS_115	LEVEL 15 PLAN	В	15/04/25	Planning Proposal Updates	
RS_116	LEVEL 16 PLAN	В	15/04/25	Planning Proposal Updates	
RS_117	LEVEL 17 PLAN	В	15/04/25	Planning Proposal Updates	
RS_118	LEVEL 18 PLAN - HOTEL AMENITY	В	15/04/25	Planning Proposal Updates	
RS_119	LEVEL 19 PLAN	В	15/04/25	Planning Proposal Updates	
RS_120	LEVEL 20 PLAN	В	15/04/25	Planning Proposal Updates	
RS_121	LEVEL 21 PLAN - RESTAURANT	В	15/04/25	Planning Proposal Updates	
RS_122	LEVEL 22 PLAN - PLANT	В	15/04/25	Planning Proposal Updates	
RS_123	LEVEL 23 PLAN - ROOFPLAN	В	15/04/25	Planning Proposal Updates	
RS_200	PROPOSED NORTH & SOUTH ELEVATION	В	15/04/25	Planning Proposal Updates	
RS_201	PROPOSED EAST ELEVATION	В	15/04/25	Planning Proposal Updates	
RS_202	PROPOSED WEST ELEVATION	В	15/04/25	Planning Proposal Updates	
RS_800	PROPOSED - GFA PLANS & SCHEDULE	A	15/04/25	Planning Proposal Updates	



ARCHITECTURE - PLANNING PROPOSAL REFERENCE SCHEME







CONSULTANT

Hassell LTD ABN 24 007 711 435 Level 2, Pier 8/9,23 Hickson Rd Sydney NSW 2000 Australia T +61 2 9101 2000 F +61 2 9101 2100 sydney@hassellstudio.com Nominated Architects NSW: Tony Grist 5350 Glenn Scott 6842 Ross de la Motte 7398

REFERENCE

NORTH

1. Do not scale drawing. Written dimensions govern

© Copyright of this drawing is vested in Hassell Ltd.

2. All dimensions are in millimeters unless noted otherwise

3. All dimensions shall be verified on site before proceeding with the work. Hassell shall be notified in writing of any discrepancies. 4. This drawing must be read in conjunction with all relevant contracts, specifications and drawings

This drawing is an uncontrolled copy. Unless noted otherwise

REV DESCRIPTION A Planning Proposal B Planning Proposal Updates C Planning Proposal Updates 02

21/03/25 15/04/25 30/07/25

DATE

CLIENT UOL

150 Day Street - Park Royal Darling Harbour


STATUS **DRAWING TITLE COVER SHEET** 


**REVIEWED** AC **APPROVED** 

PROJECT NO. 016185

SCALE @ A1

DRAWING NO. REV NO. RS\_000

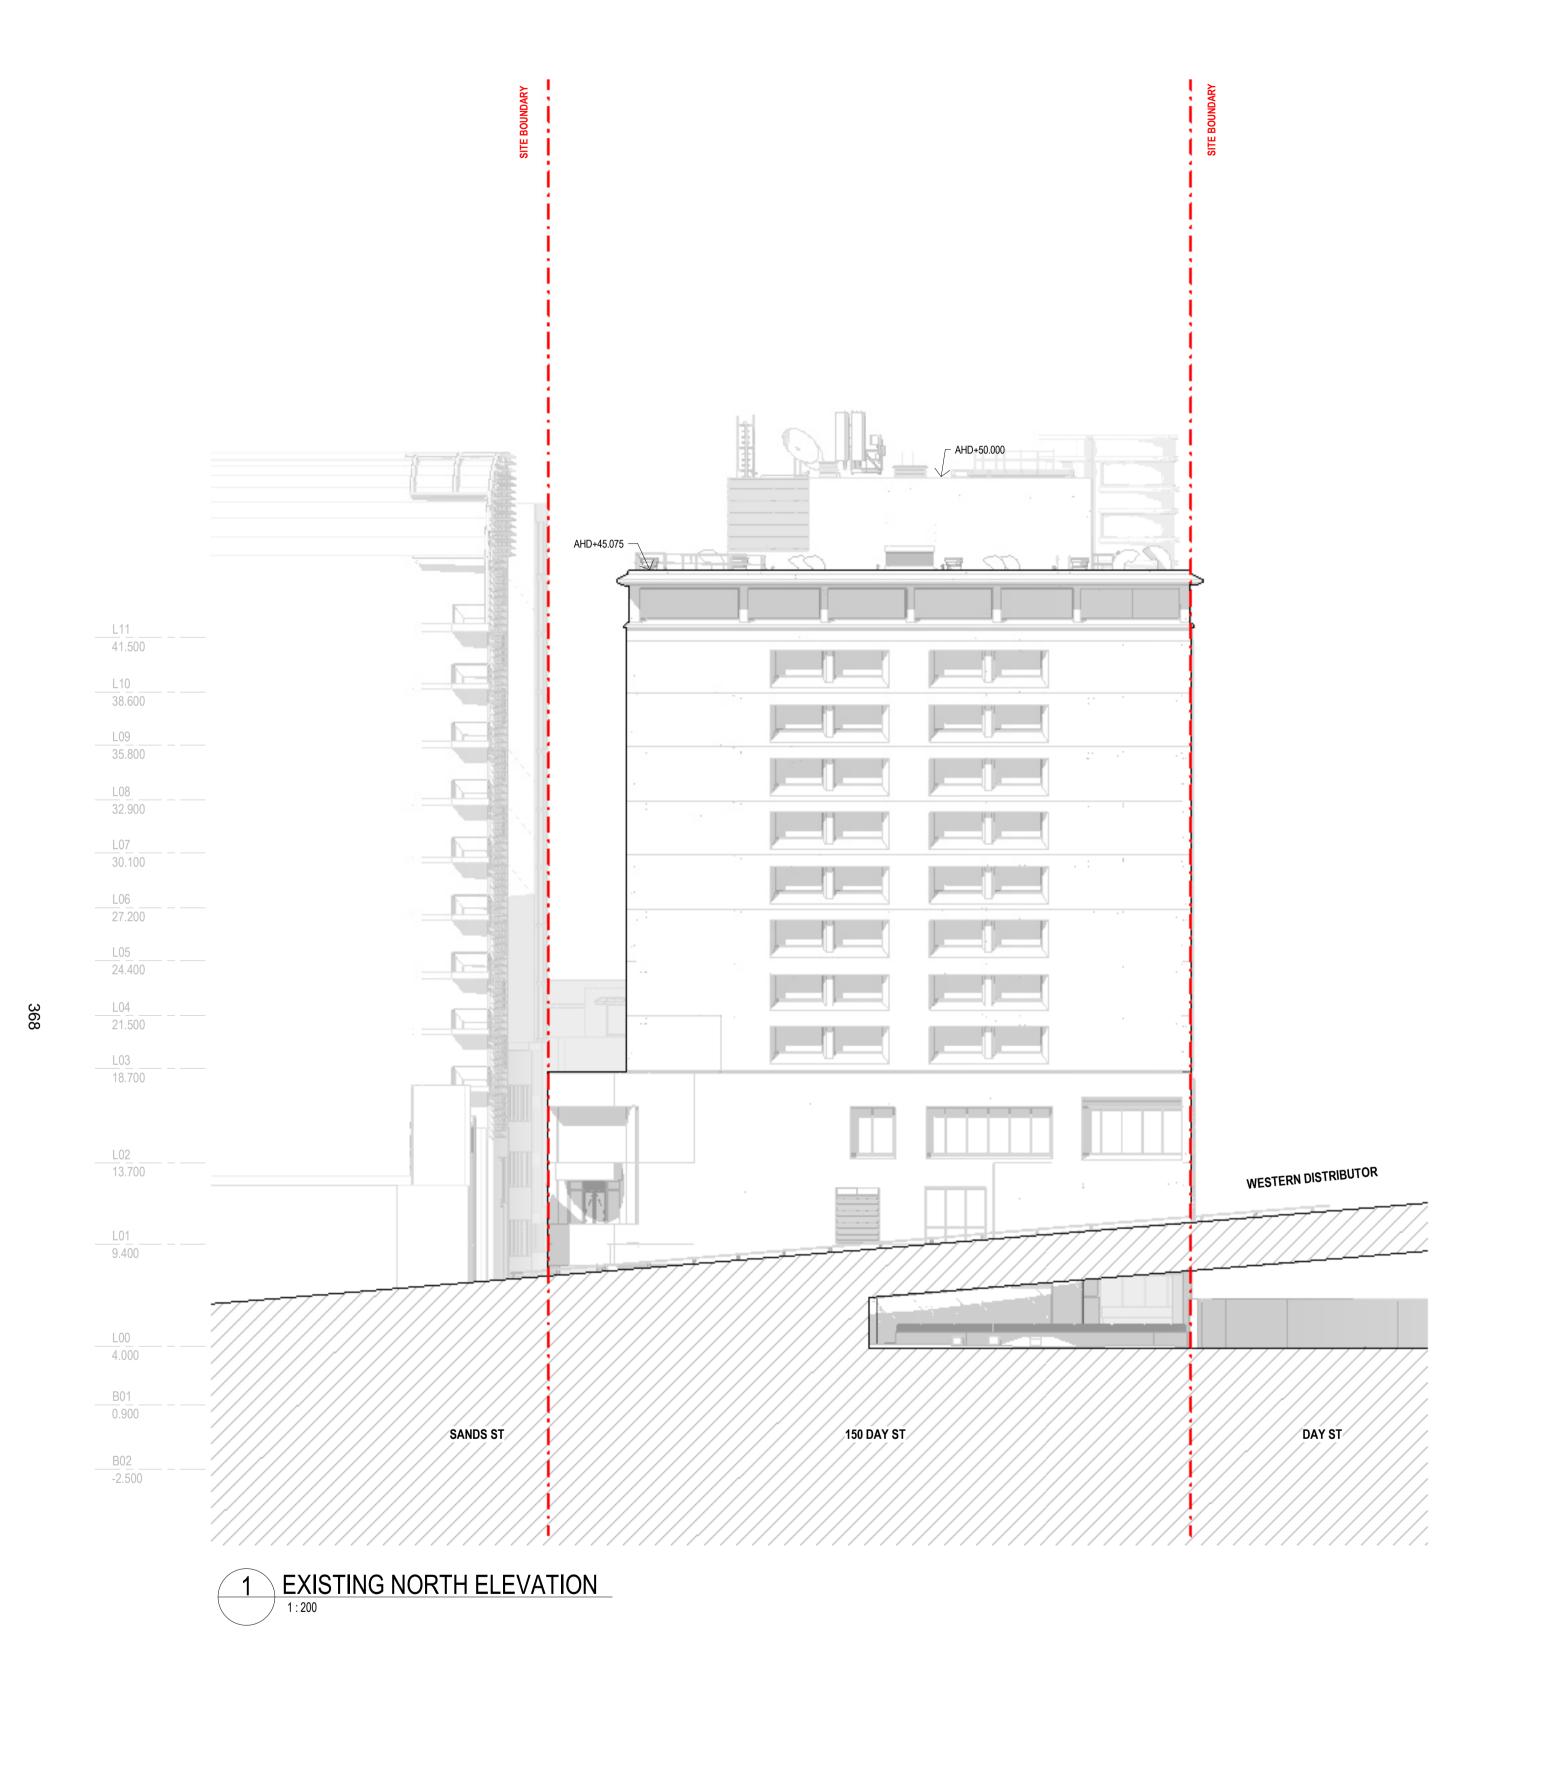

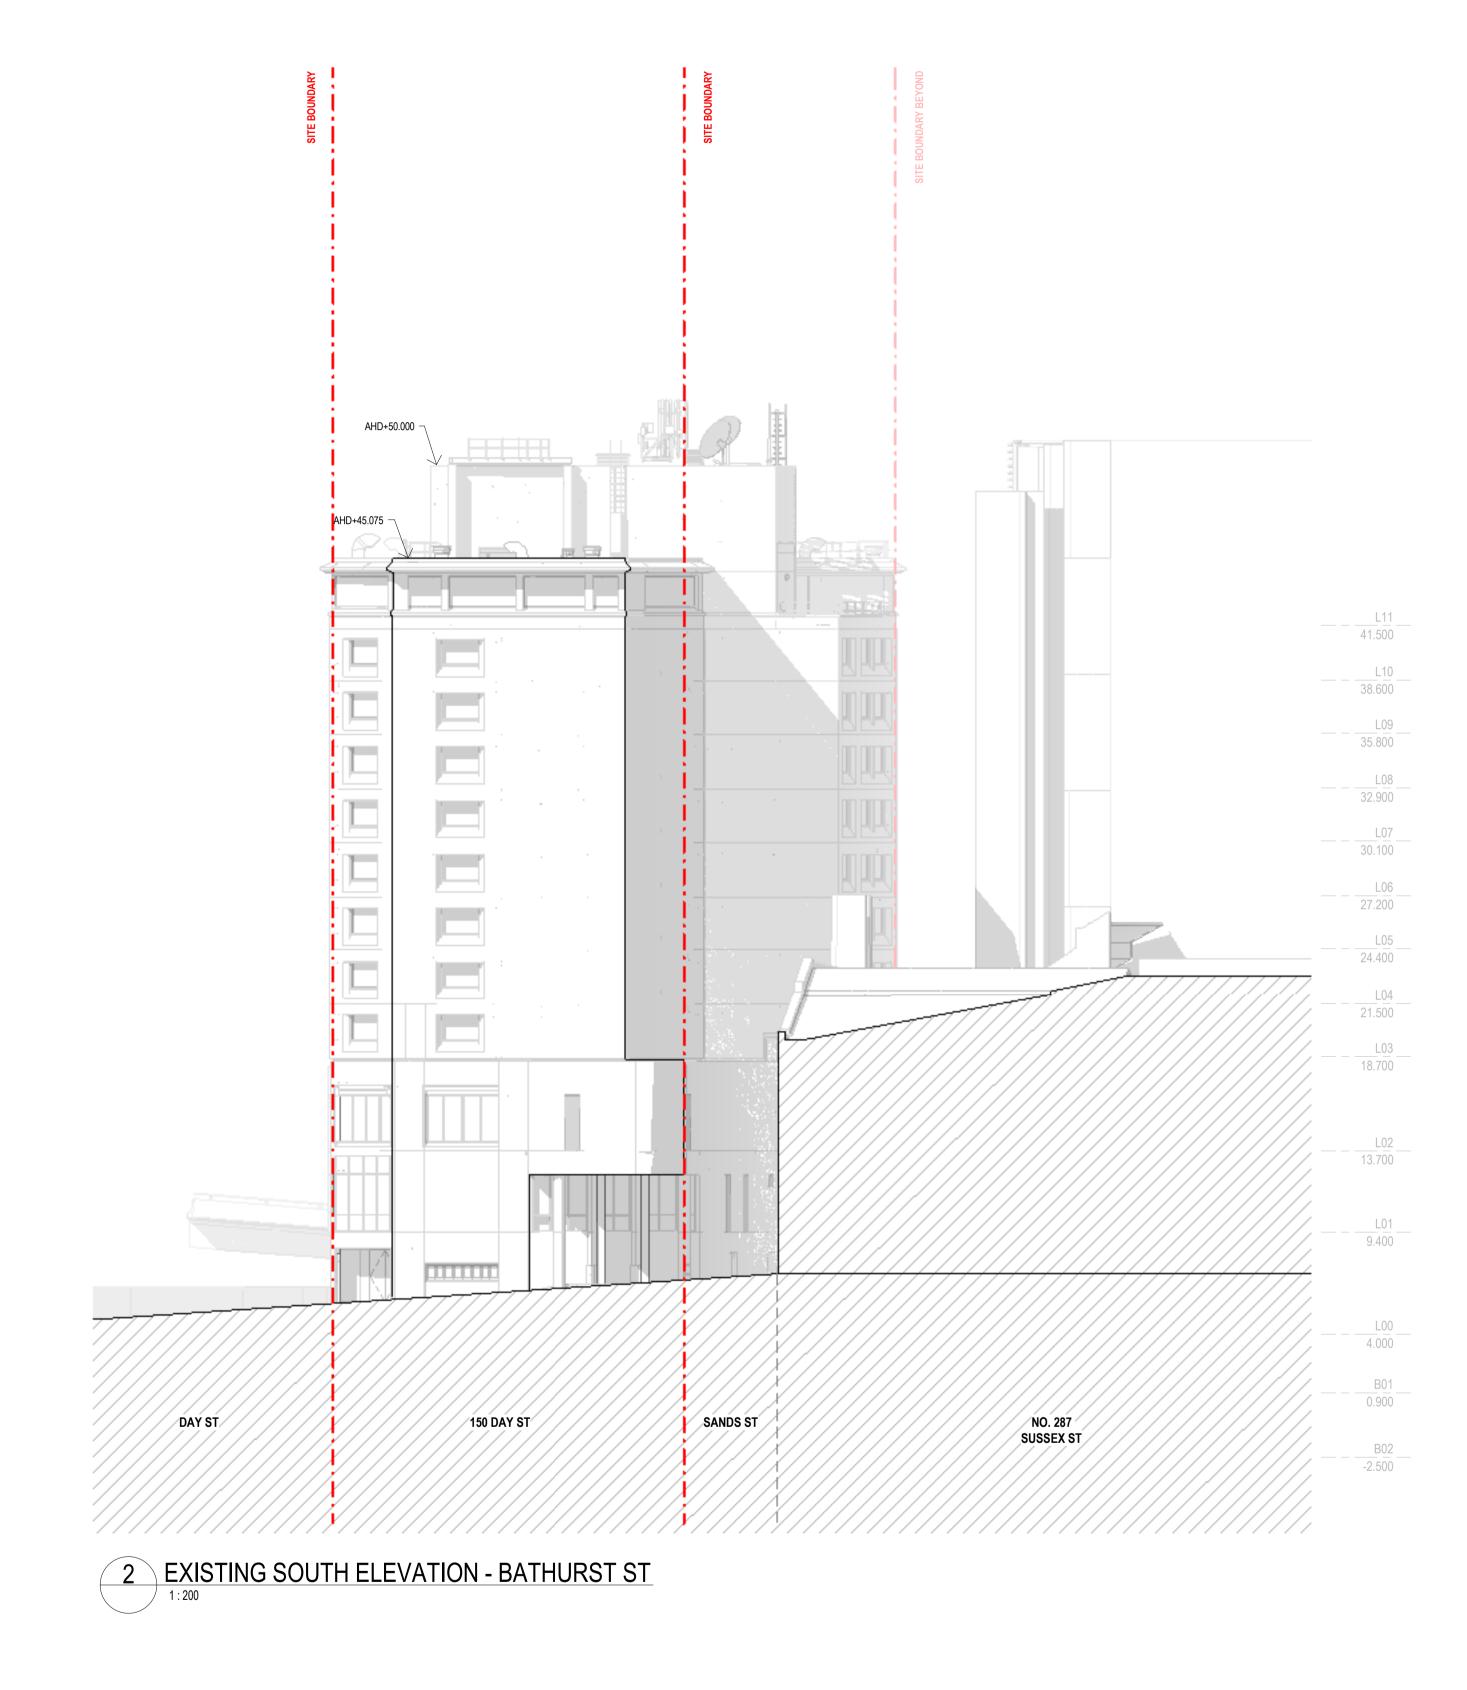

CONSULTANT Hassell LTD ABN 24 007 711 435 Level 2, Pier 8/9,23 Hickson Rd Sydney NSW 2000 Australia T +61 2 9101 2000 F +61 2 9101 2100 Tony Grist 5350 Glenn Scott 6842

sydney@hassellstudio.com Nominated Architects NSW: Ross de la Motte 7398

NORTH

REFERENCE

1. Do not scale drawing. Written dimensions govern

2. All dimensions are in millimeters unless noted otherwise

3. All dimensions shall be verified on site before proceeding with the work. Hassell shall be notified in writing of any discrepancies. 4. This drawing must be read in conjunction with all relevant contracts, specifications and drawings

This drawing is an uncontrolled copy. Unless noted otherwise © Copyright of this drawing is vested in Hassell Ltd.

A Planning Proposal

REV DESCRIPTION

DATE 21/03/25

CLIENT UOL


**PROJECT** 150 Day Street - Park Royal Darling Harbour **DRAWING TITLE EXISTING NORTH & SOUTH ELEVATION** 

STATUS

REVIEWED AC **APPROVED** DRAWING NO.

RS\_020

SCALE @ A1 1:200 PROJECT NO. 016185 REV NO.

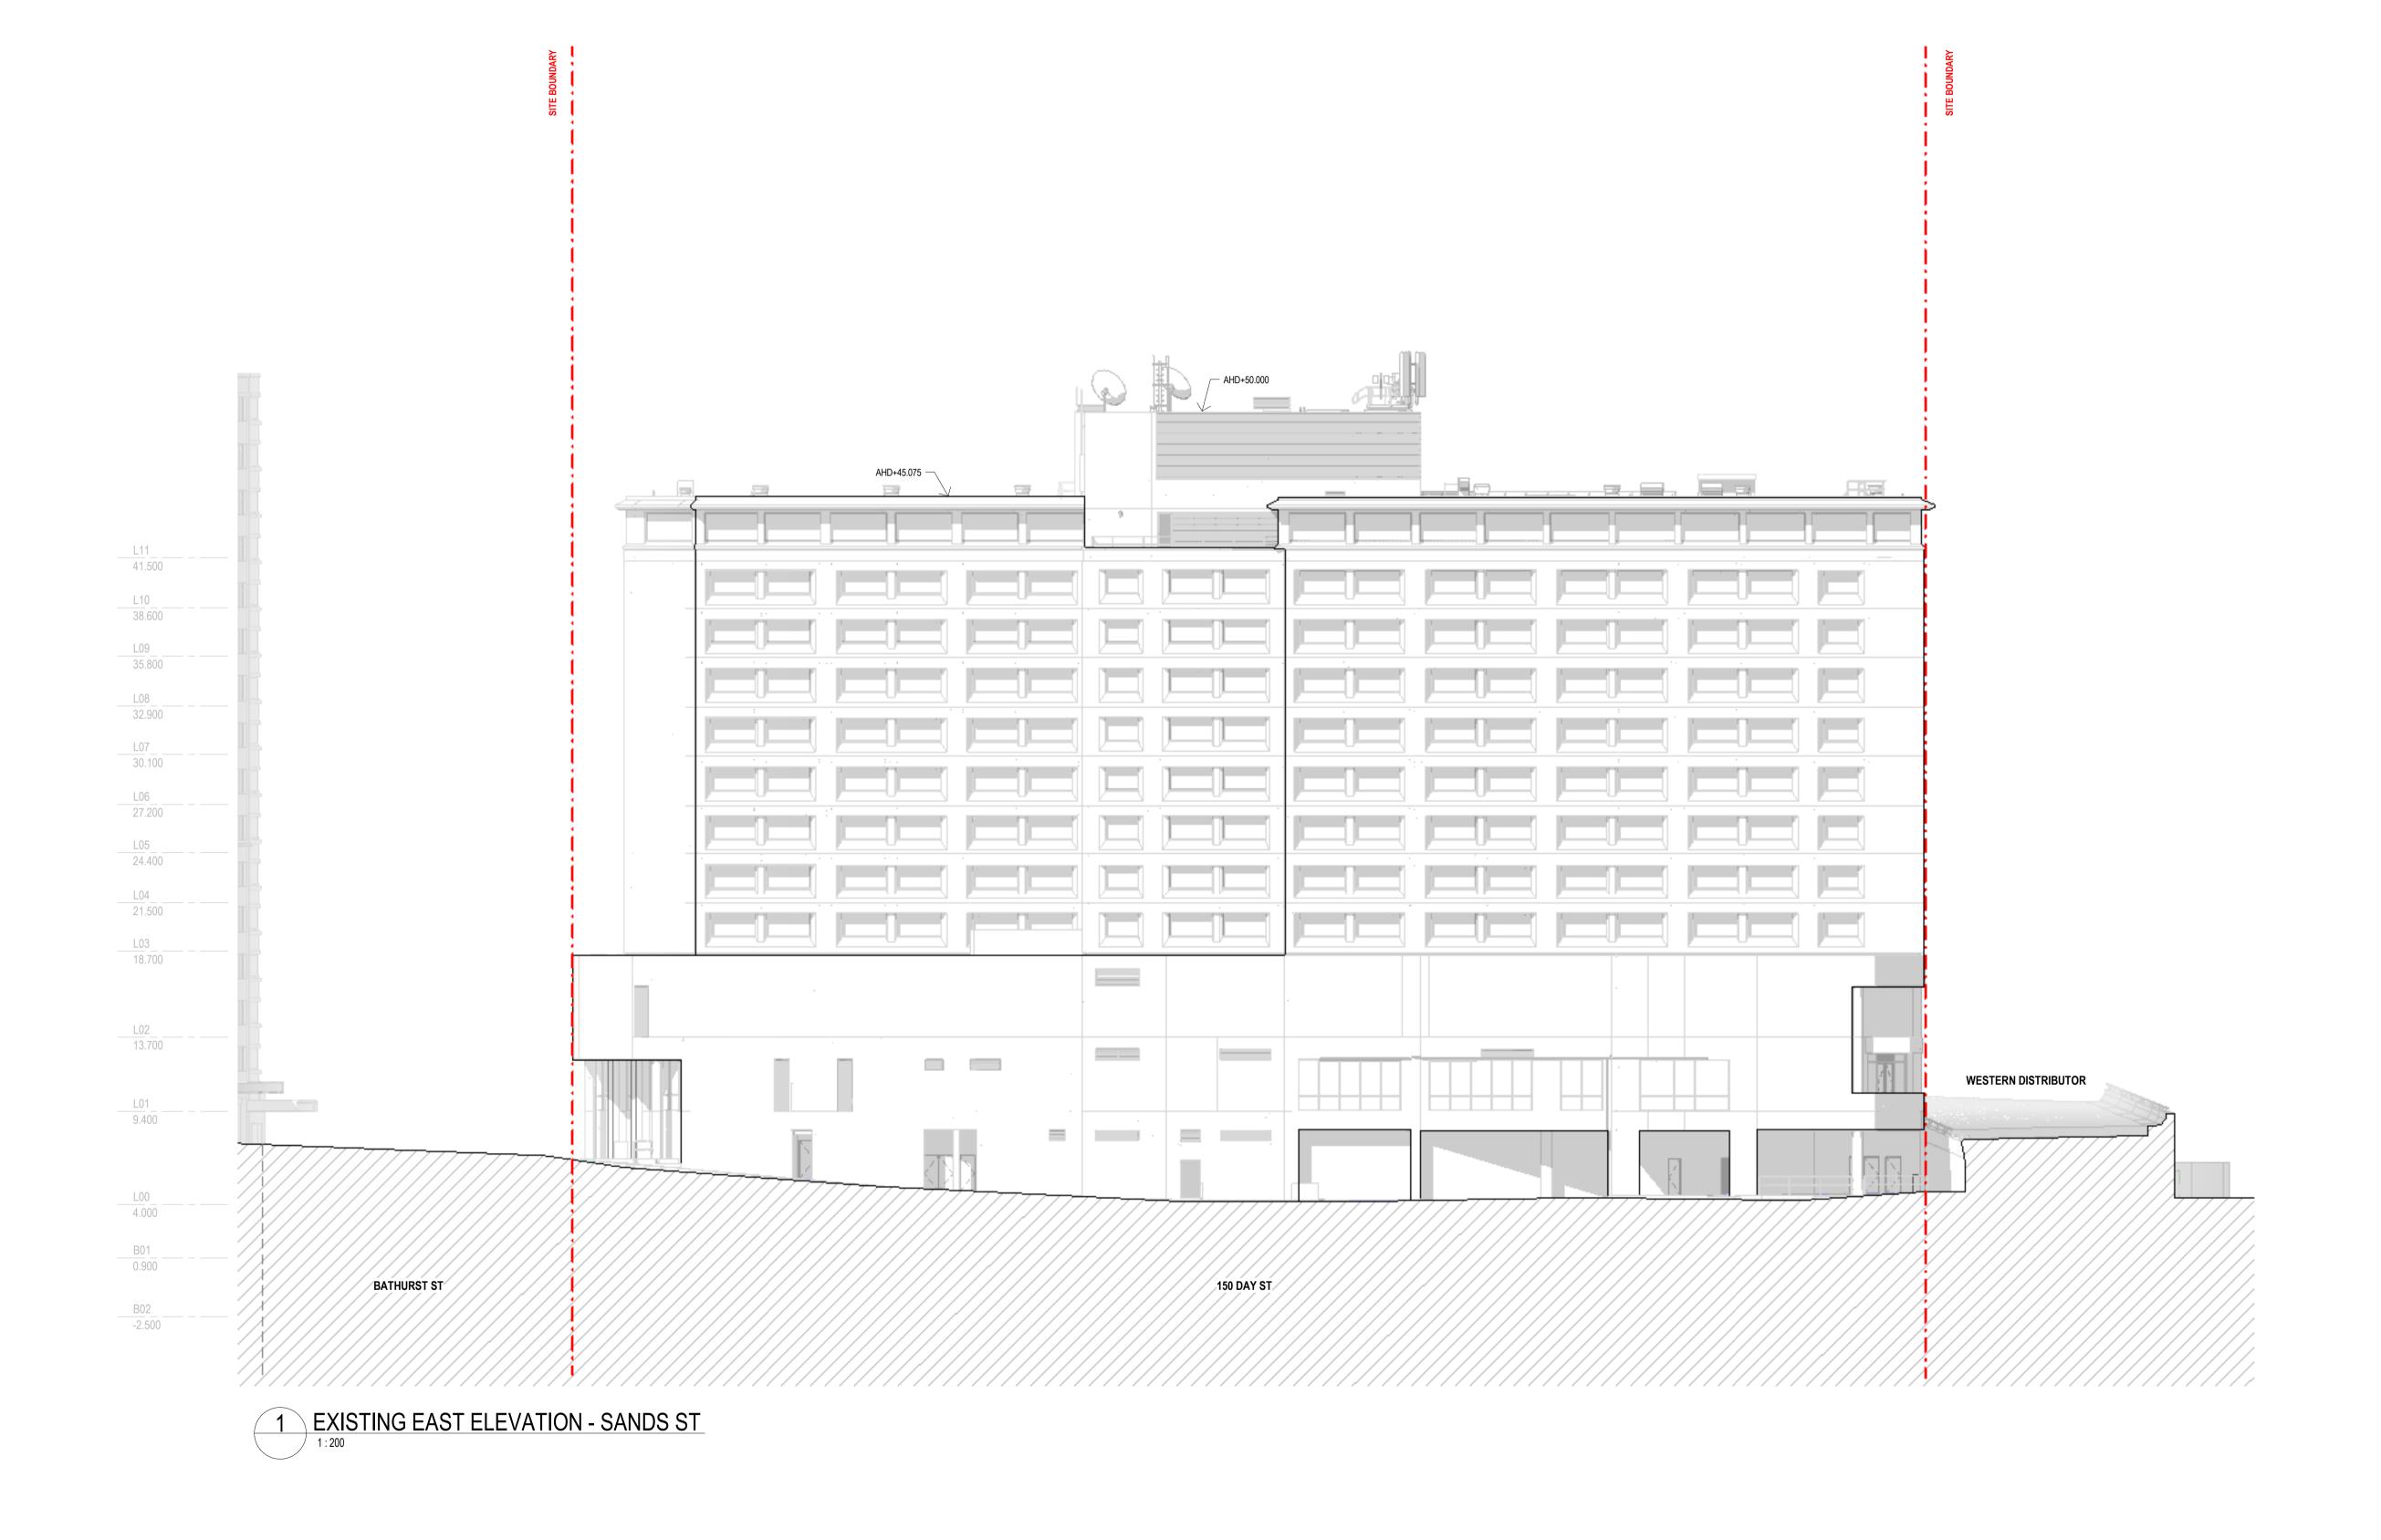

CONSULTANT REFERENCE NORTH REV DESCRIPTION DATE CLIENT STATUS SCALE @ A1 REVIEWED Hassell LTD ABN 24 007 711 435 Level 2, Pier 8/9,23 Hickson Rd Sydney NSW 2000 Australia 1. Do not scale drawing. Written dimensions govern 21/03/25 1:200 A Planning Proposal UOL 2. All dimensions are in millimeters unless noted otherwise T +61 2 9101 2000 F +61 2 9101 2100 3. All dimensions shall be verified on site before proceeding with the **DRAWING TITLE** PROJECT NO. **APPROVED PROJECT** work. Hassell shall be notified in writing of any discrepancies. EXISTING EAST ELEVATION 016185 sydney@hassellstudio.com 4. This drawing must be read in conjunction with all relevant contracts, Nominated Architects NSW: 150 Day Street - Park Royal Darling Harbour specifications and drawings Tony Grist 5350 DRAWING NO. REV NO. Glenn Scott 6842 This drawing is an uncontrolled copy. Unless noted otherwise Ross de la Motte 7398 © Copyright of this drawing is vested in Hassell Ltd. RS\_021

CONSULTANT

Hassell LTD ABN 24 007 711 435 Level 2, Pier 8/9,23 Hickson Rd Sydney NSW 2000 Australia T +61 2 9101 2000 F +61 2 9101 2100 sydney@hassellstudio.com Nominated Architects NSW: Tony Grist 5350 Glenn Scott 6842 Ross de la Motte 7398

REFERENCE NORTH

1. Do not scale drawing. Written dimensions govern

2. All dimensions are in millimeters unless noted otherwise

3. All dimensions shall be verified on site before proceeding with the work. Hassell shall be notified in writing of any discrepancies. 4. This drawing must be read in conjunction with all relevant contracts,

specifications and drawings This drawing is an uncontrolled copy. Unless noted otherwise © Copyright of this drawing is vested in Hassell Ltd.

REV DESCRIPTION A Planning Proposal

DATE CLIENT 21/03/25


UOL **PROJECT** 150 Day Street - Park Royal Darling Harbour

**DRAWING TITLE** 

STATUS

EXISTING WEST ELEVATION

SCALE @ A1 REVIEWED AC 1:200 PROJECT NO. **APPROVED** 016185 DRAWING NO. REV NO. RS\_022

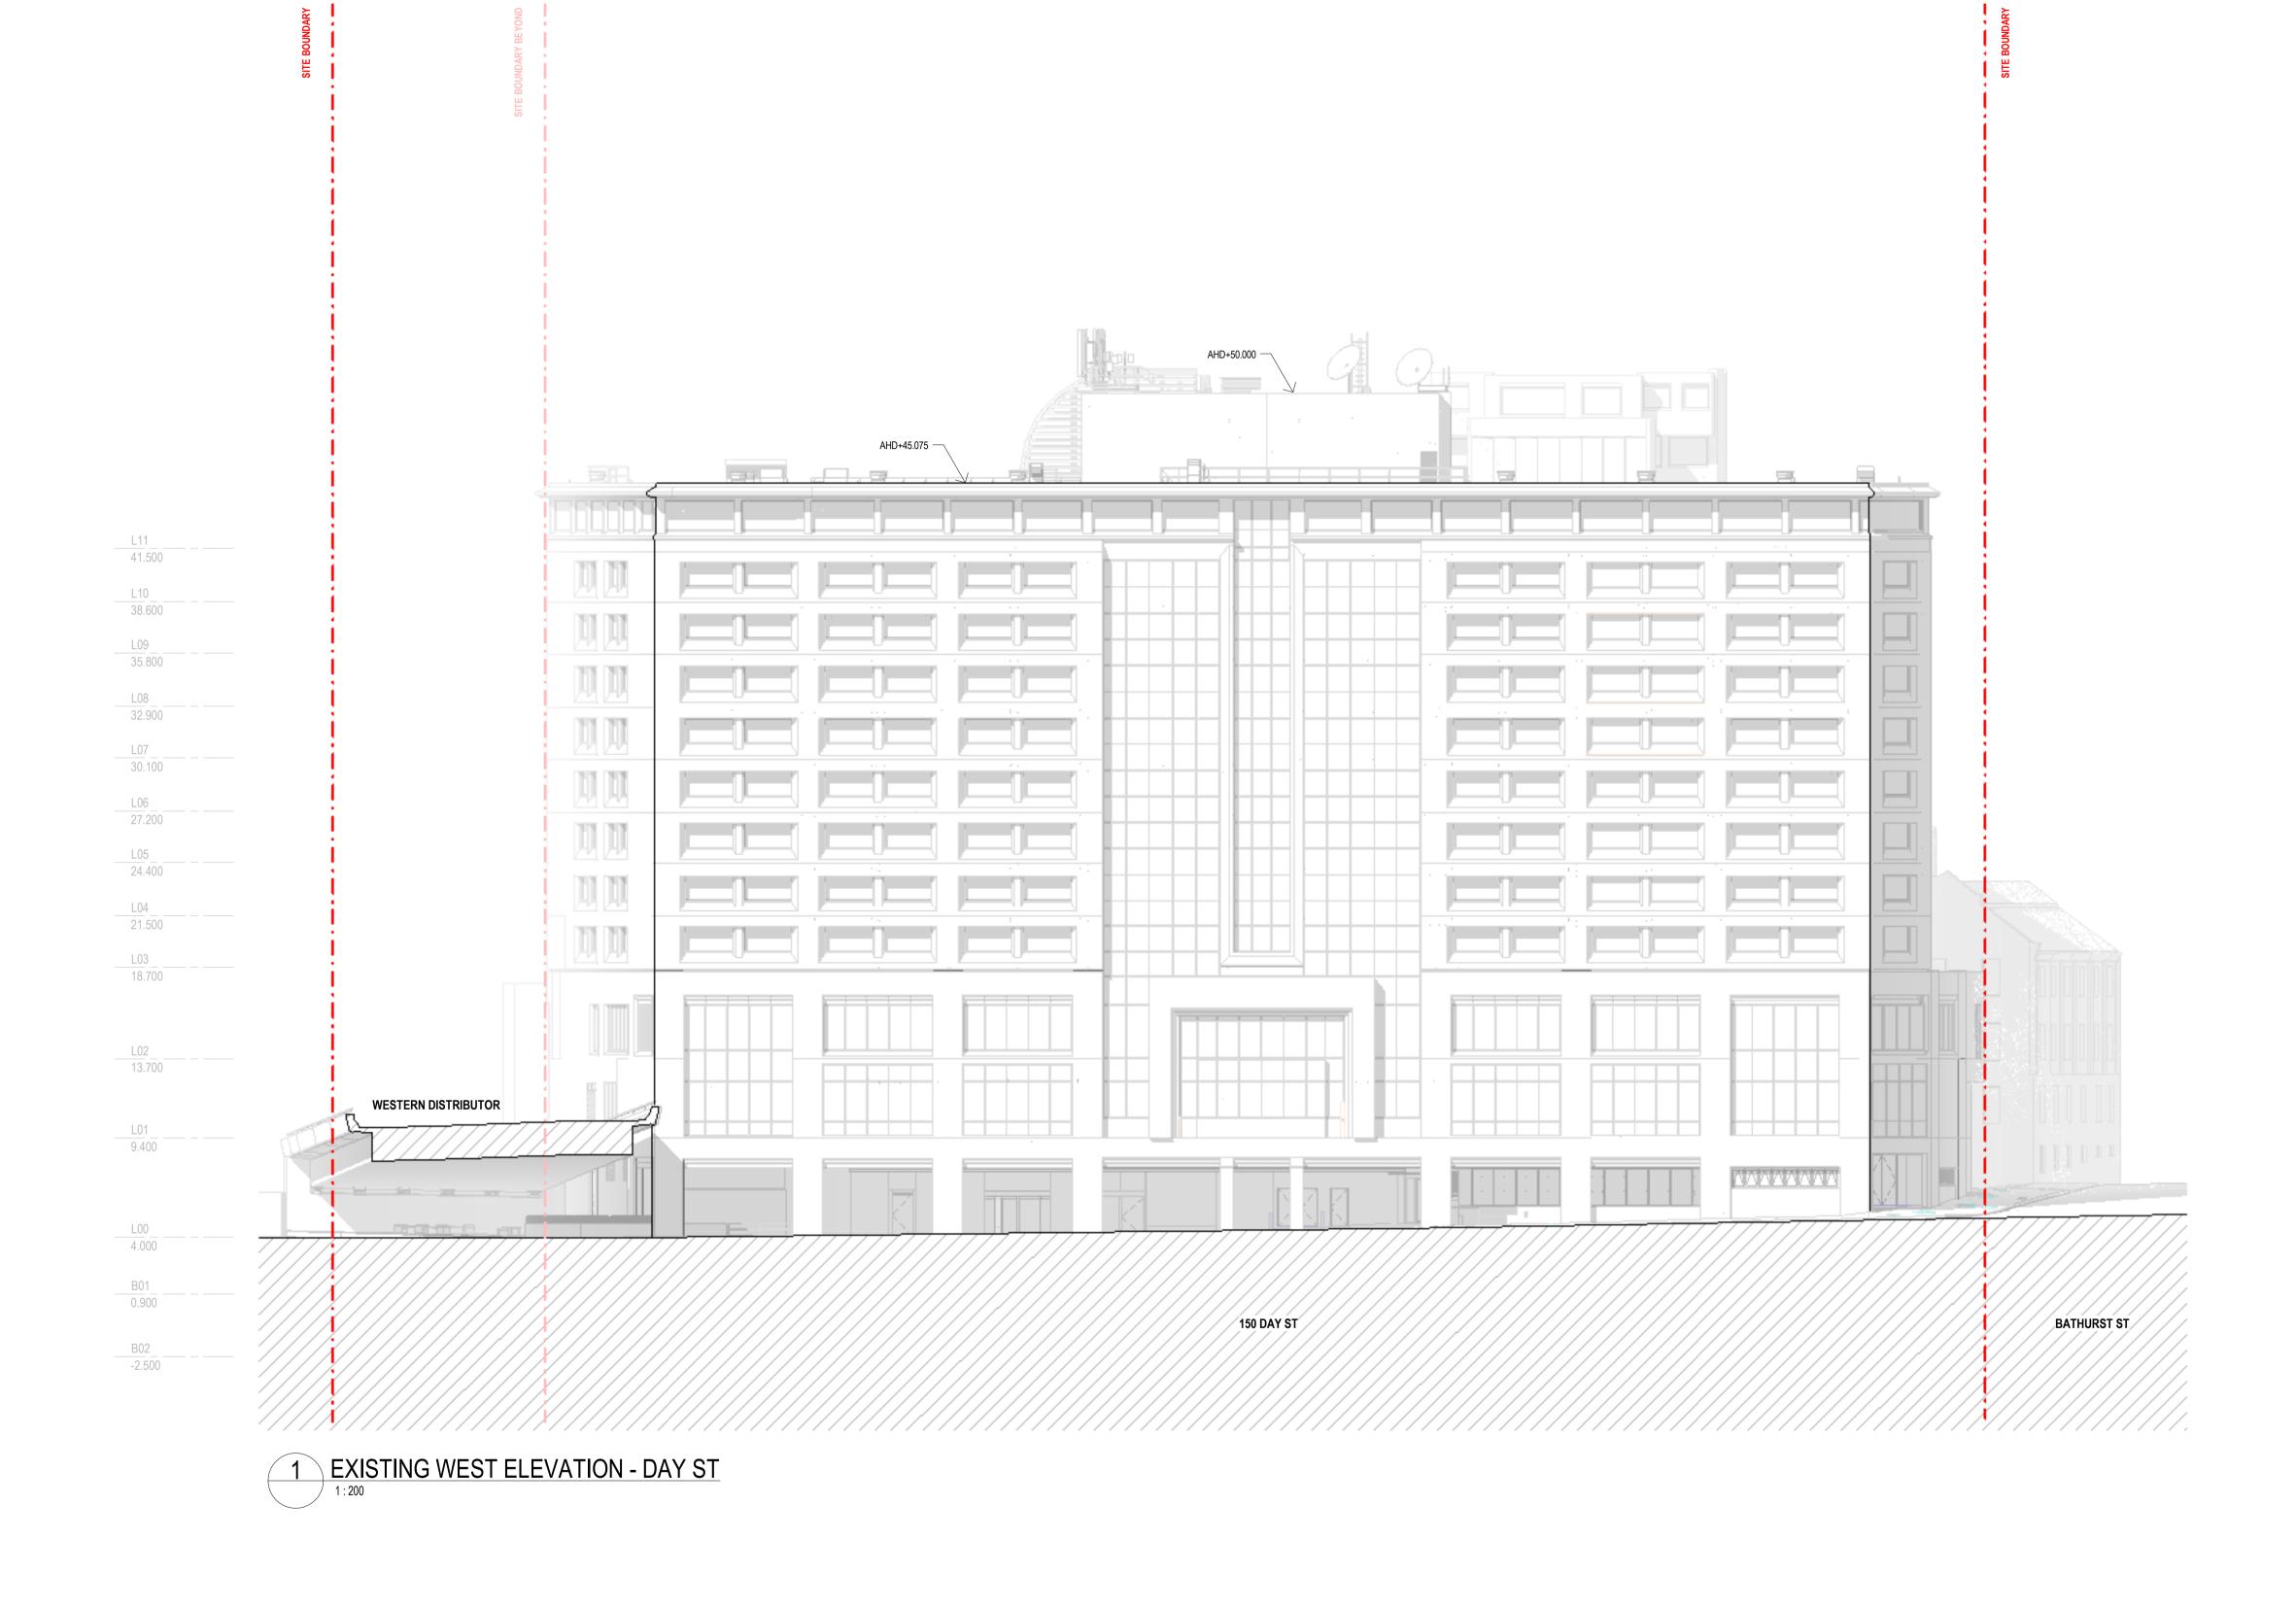



REV DESCRIPTION
A Planning Proposal

B Planning Proposal Updates
C Planning Proposal Updates 02

**DATE** 21/03/25

15/04/25

30/07/25

CLIENT

**PROJECT** 

150 Day Street - Park Royal Darling Harbour

UOL

STATUS

**DRAWING TITLE** 

**BASEMENT 02 PLAN** 

**SCALE @ A1** 1 : 200

PROJECT NO.

016185

REV NO.

REVIEWED

**APPROVED** 

DRAWING NO.

RS\_098

AC

AK

372

1 BAS RS\_020 1:200

BASEMENT 02 PLAN

CONSULTANT

Hassell LTD ABN 24 007 711 435 Level 2, Pier 8/9,23 Hickson Rd Sydney NSW 2000 Australia T +61 2 9101 2000 F +61 2 9101 2100 sydney@hassellstudio.com Nominated Architects NSW: Tony Grist 5350 Glenn Scott 6842 Ross de la Motte 7398 REFERENCE

NORTH

1. Do not scale drawing. Written dimensions govern

specifications and drawings


2. All dimensions are in millimeters unless noted otherwise

© Copyright of this drawing is vested in Hassell Ltd.

 All dimensions shall be verified on site before proceeding with the work. Hassell shall be notified in writing of any discrepancies.

This drawing is an uncontrolled copy. Unless noted otherwise


4. This drawing must be read in conjunction with all relevant contracts,

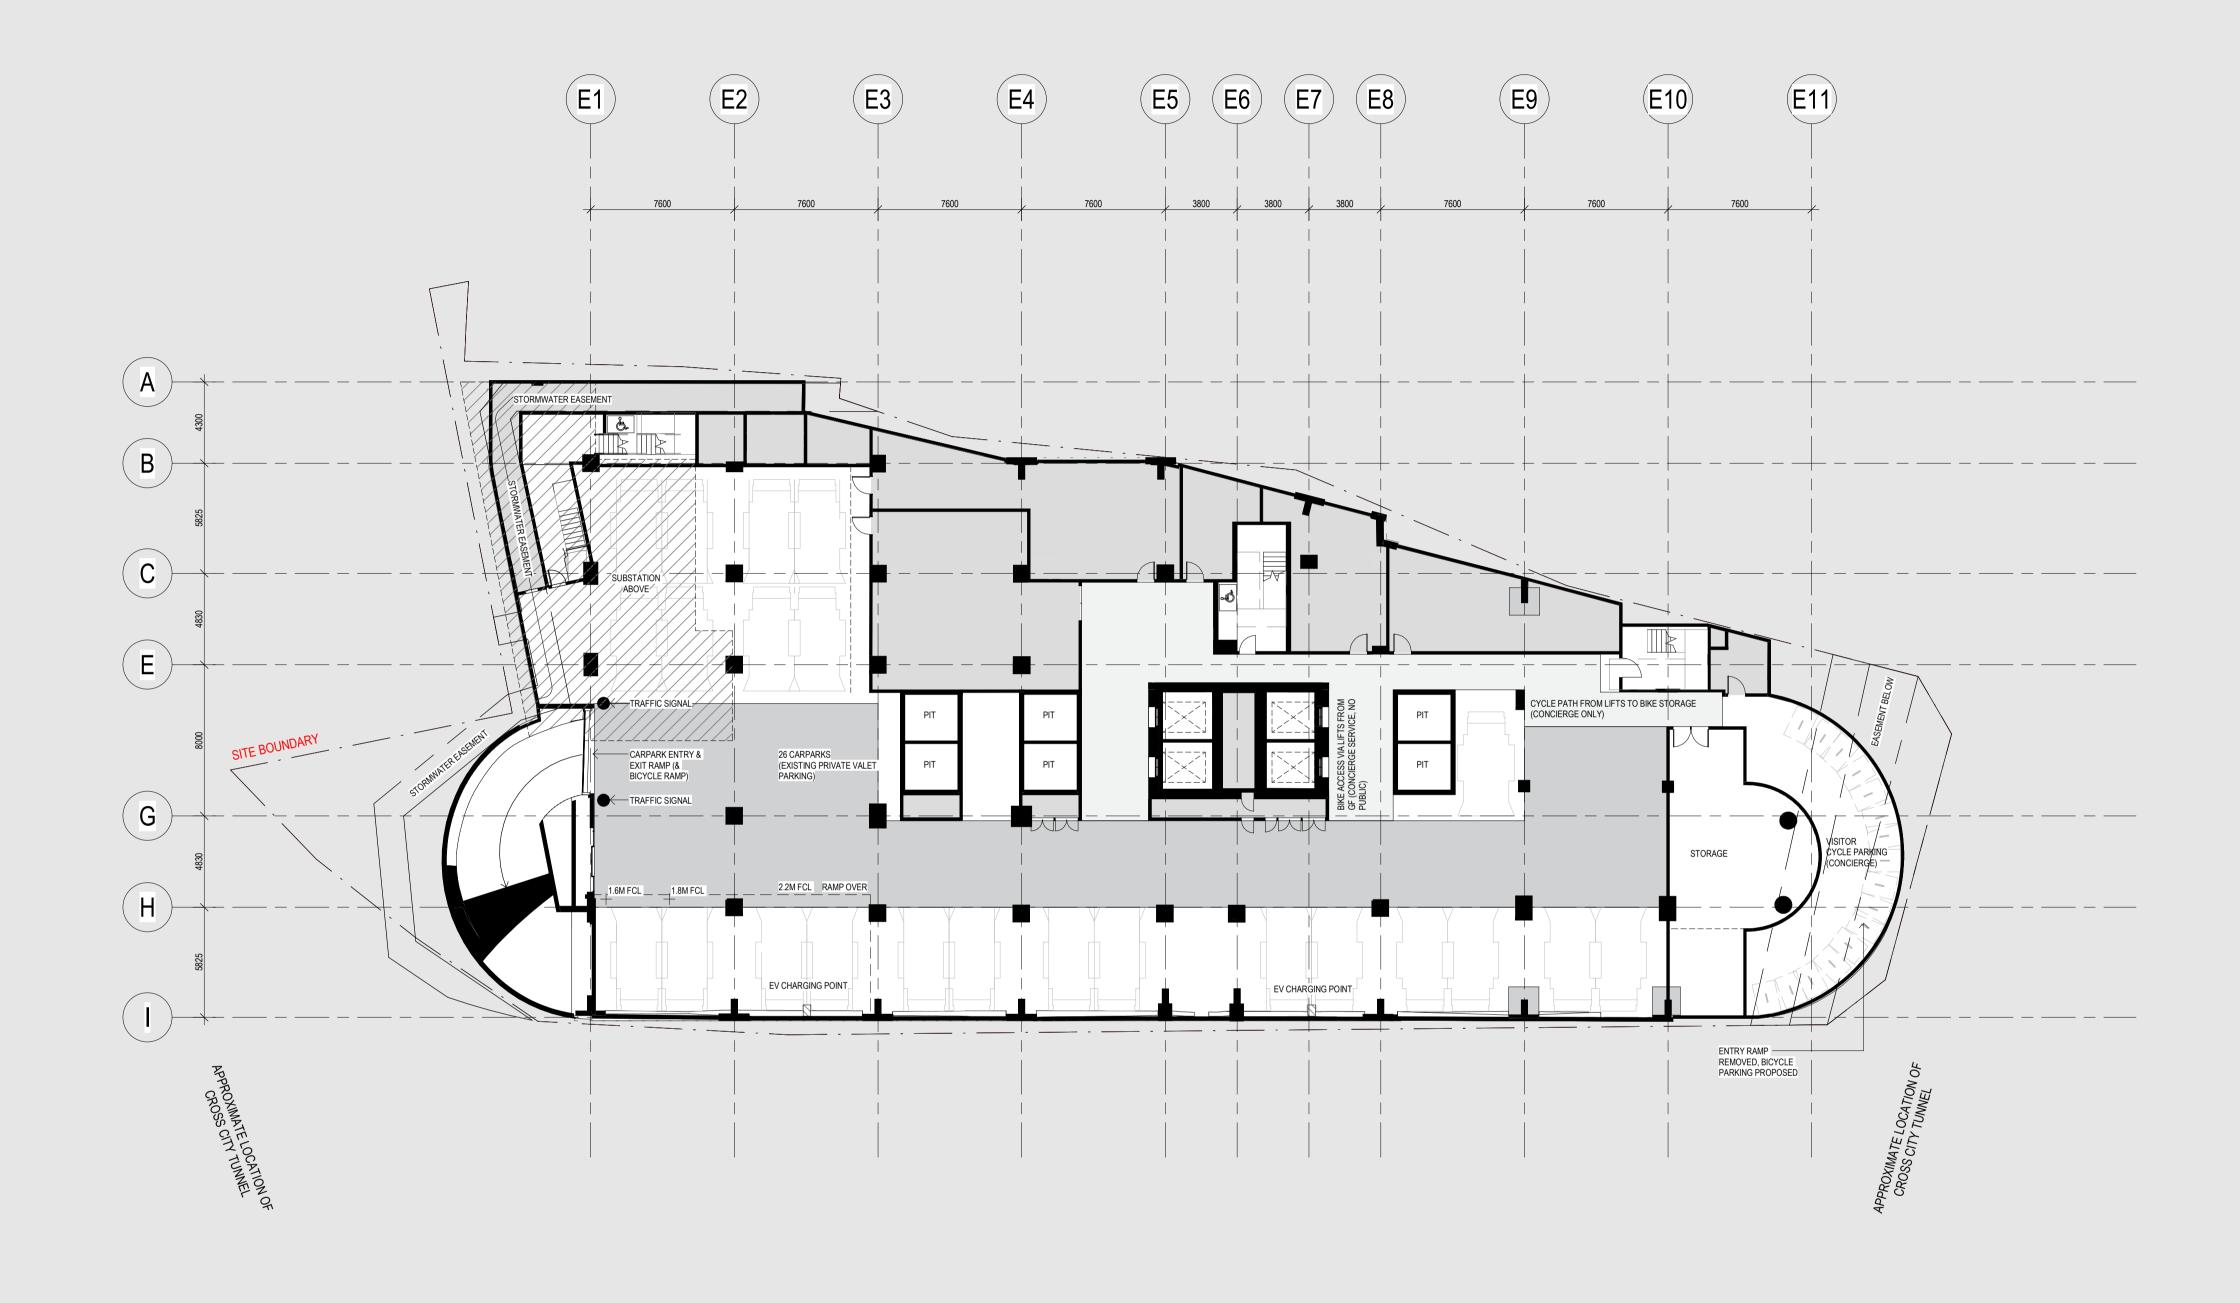



CONSULTANT

Hassell LTD ABN 24 007 711 435 Level 2, Pier 8/9,23 Hickson Rd Sydney NSW 2000 Australia T +61 2 9101 2000 F +61 2 9101 2100 sydney@hassellstudio.com Nominated Architects NSW: Tony Grist 5350 Glenn Scott 6842 Ross de la Motte 7398

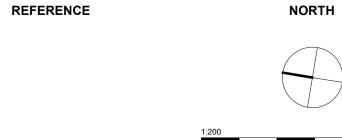

1. Do not scale drawing. Written dimensions govern

© Copyright of this drawing is vested in Hassell Ltd.

2. All dimensions are in millimeters unless noted otherwise

3. All dimensions shall be verified on site before proceeding with the work. Hassell shall be notified in writing of any discrepancies. 4. This drawing must be read in conjunction with all relevant contracts, specifications and drawings This drawing is an uncontrolled copy. Unless noted otherwise

A Planning Proposal B Planning Proposal Updates
C Planning Proposal Updates 02

REV DESCRIPTION

DATE 21/03/25 15/04/25 30/07/25

CLIENT UOL **PROJECT** 

150 Day Street - Park Royal Darling Harbour

STATUS **DRAWING TITLE** BASEMENT 01 PLAN


**SCALE @ A1** 1 : 200 **REVIEWED** AC **APPROVED** 016185 ΑK DRAWING NO.


PROJECT NO. REV NO. RS\_099










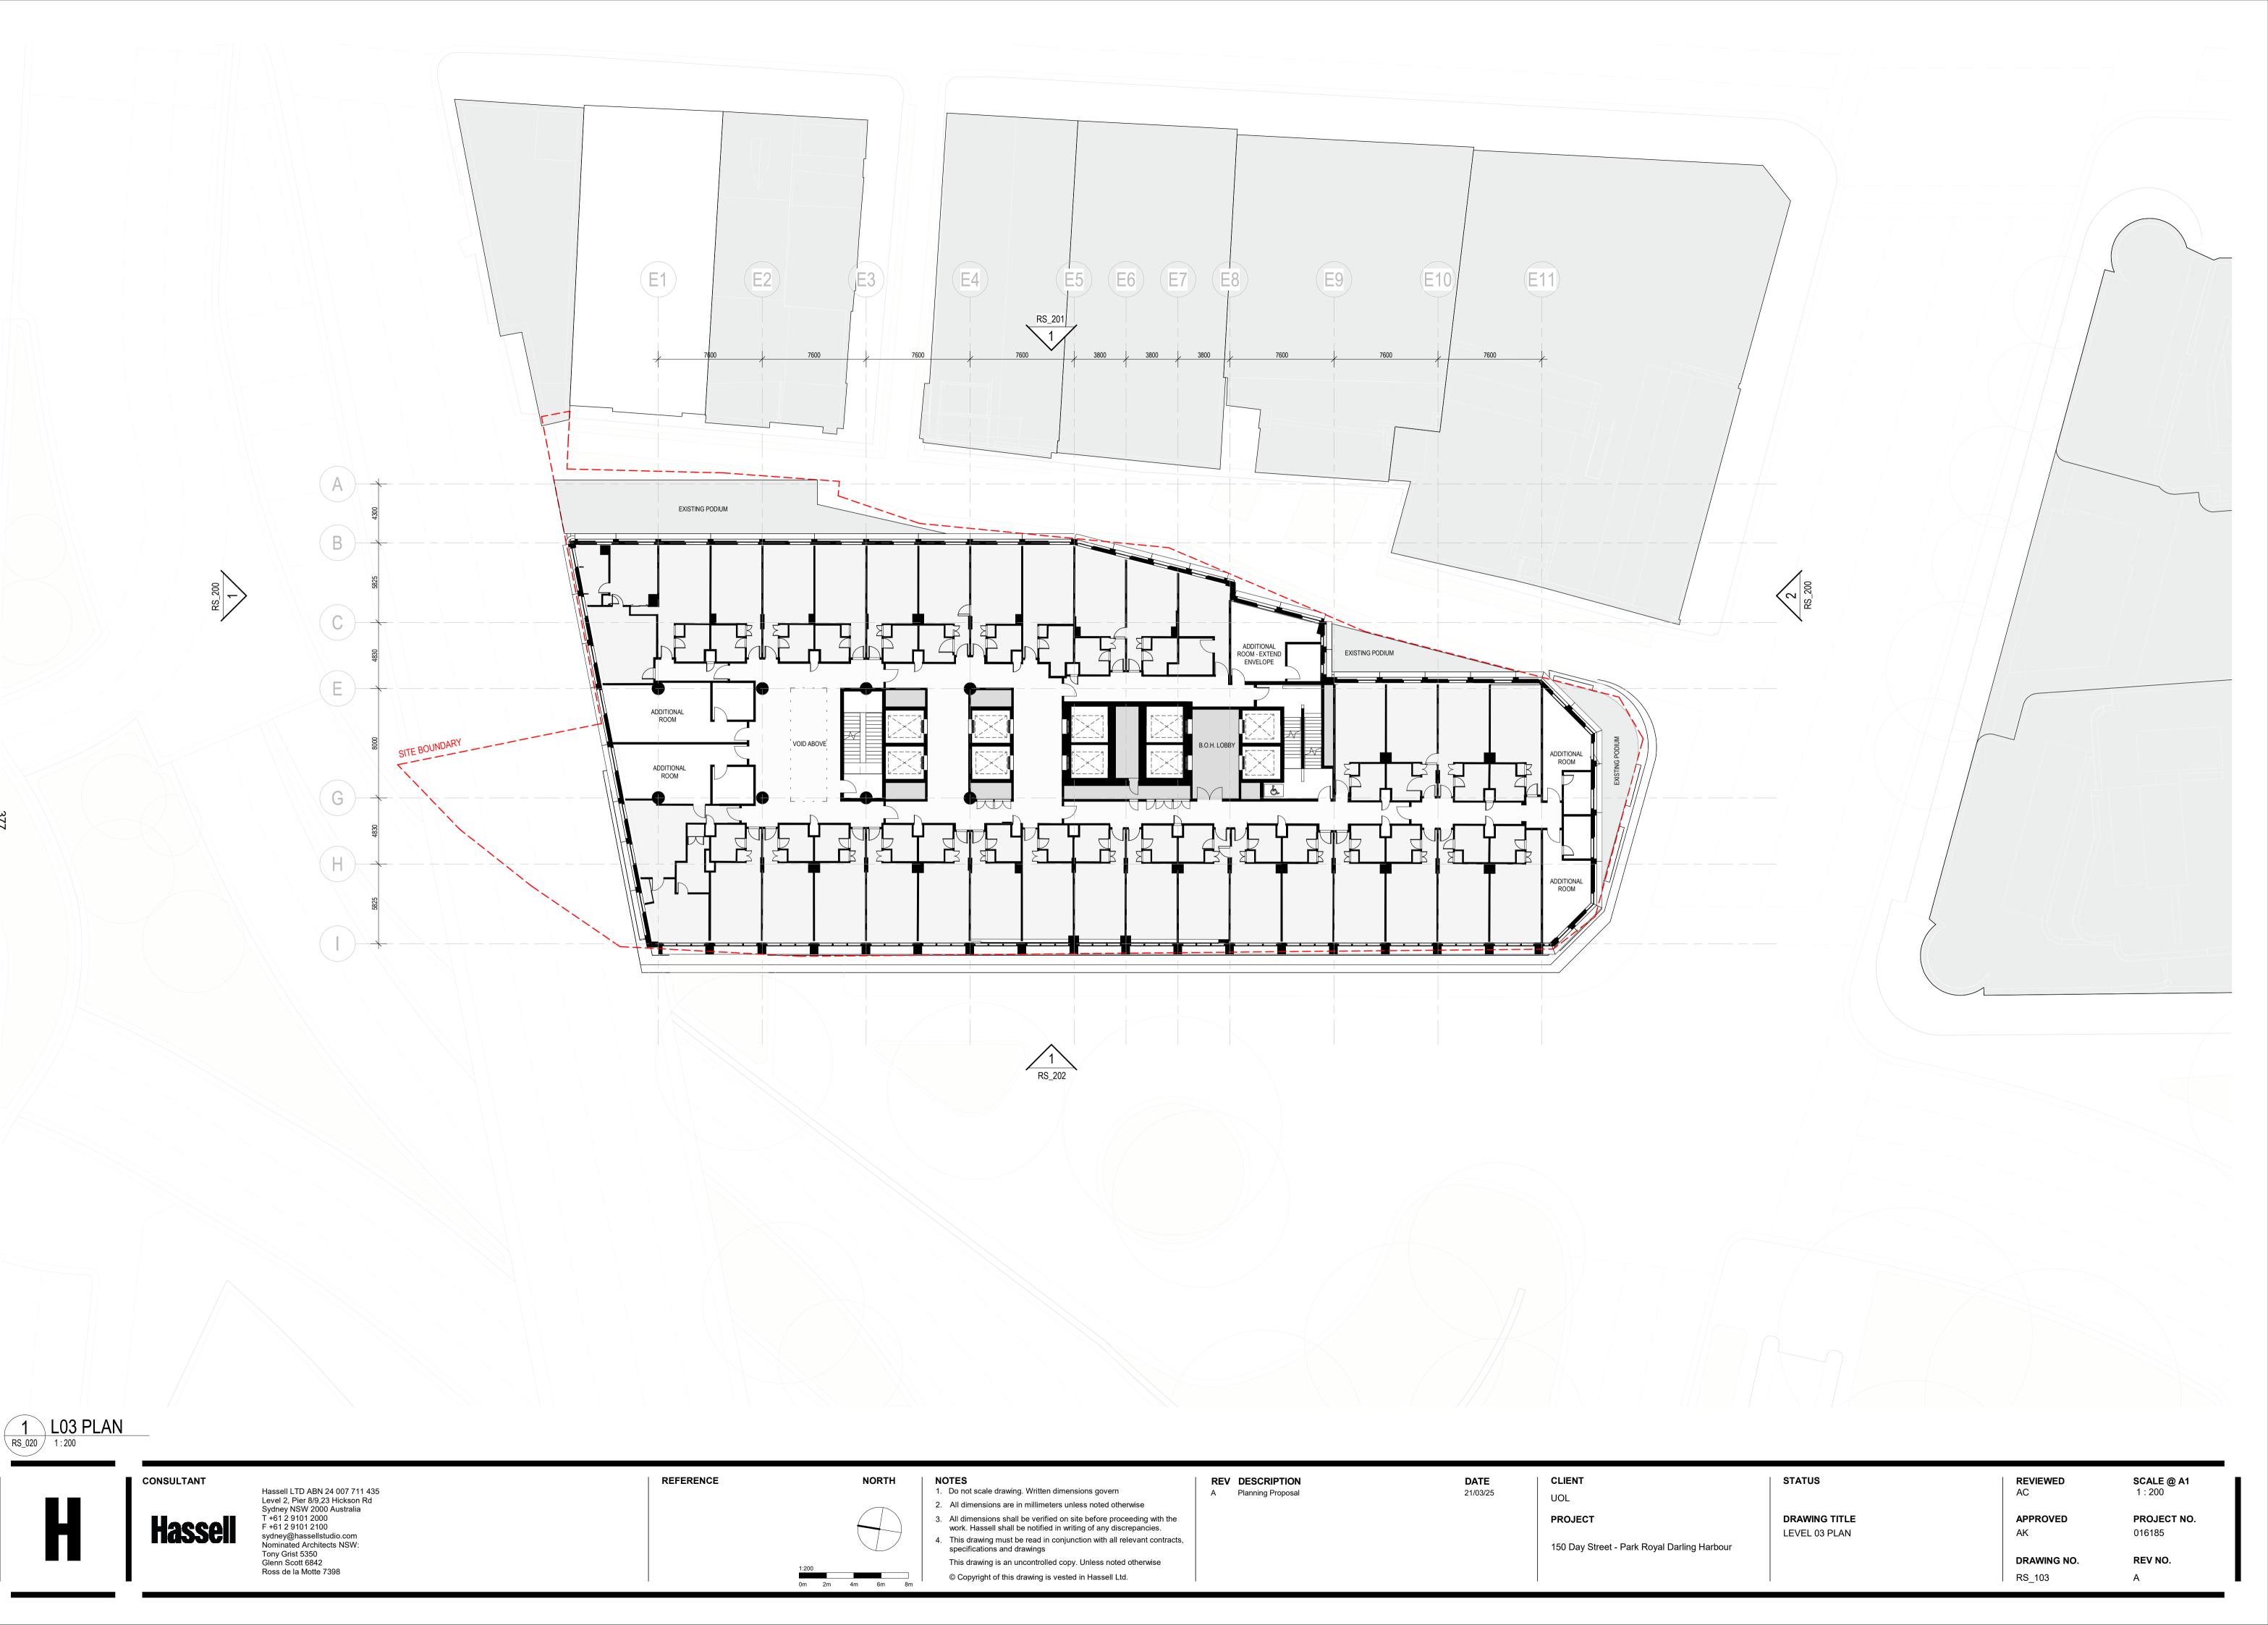


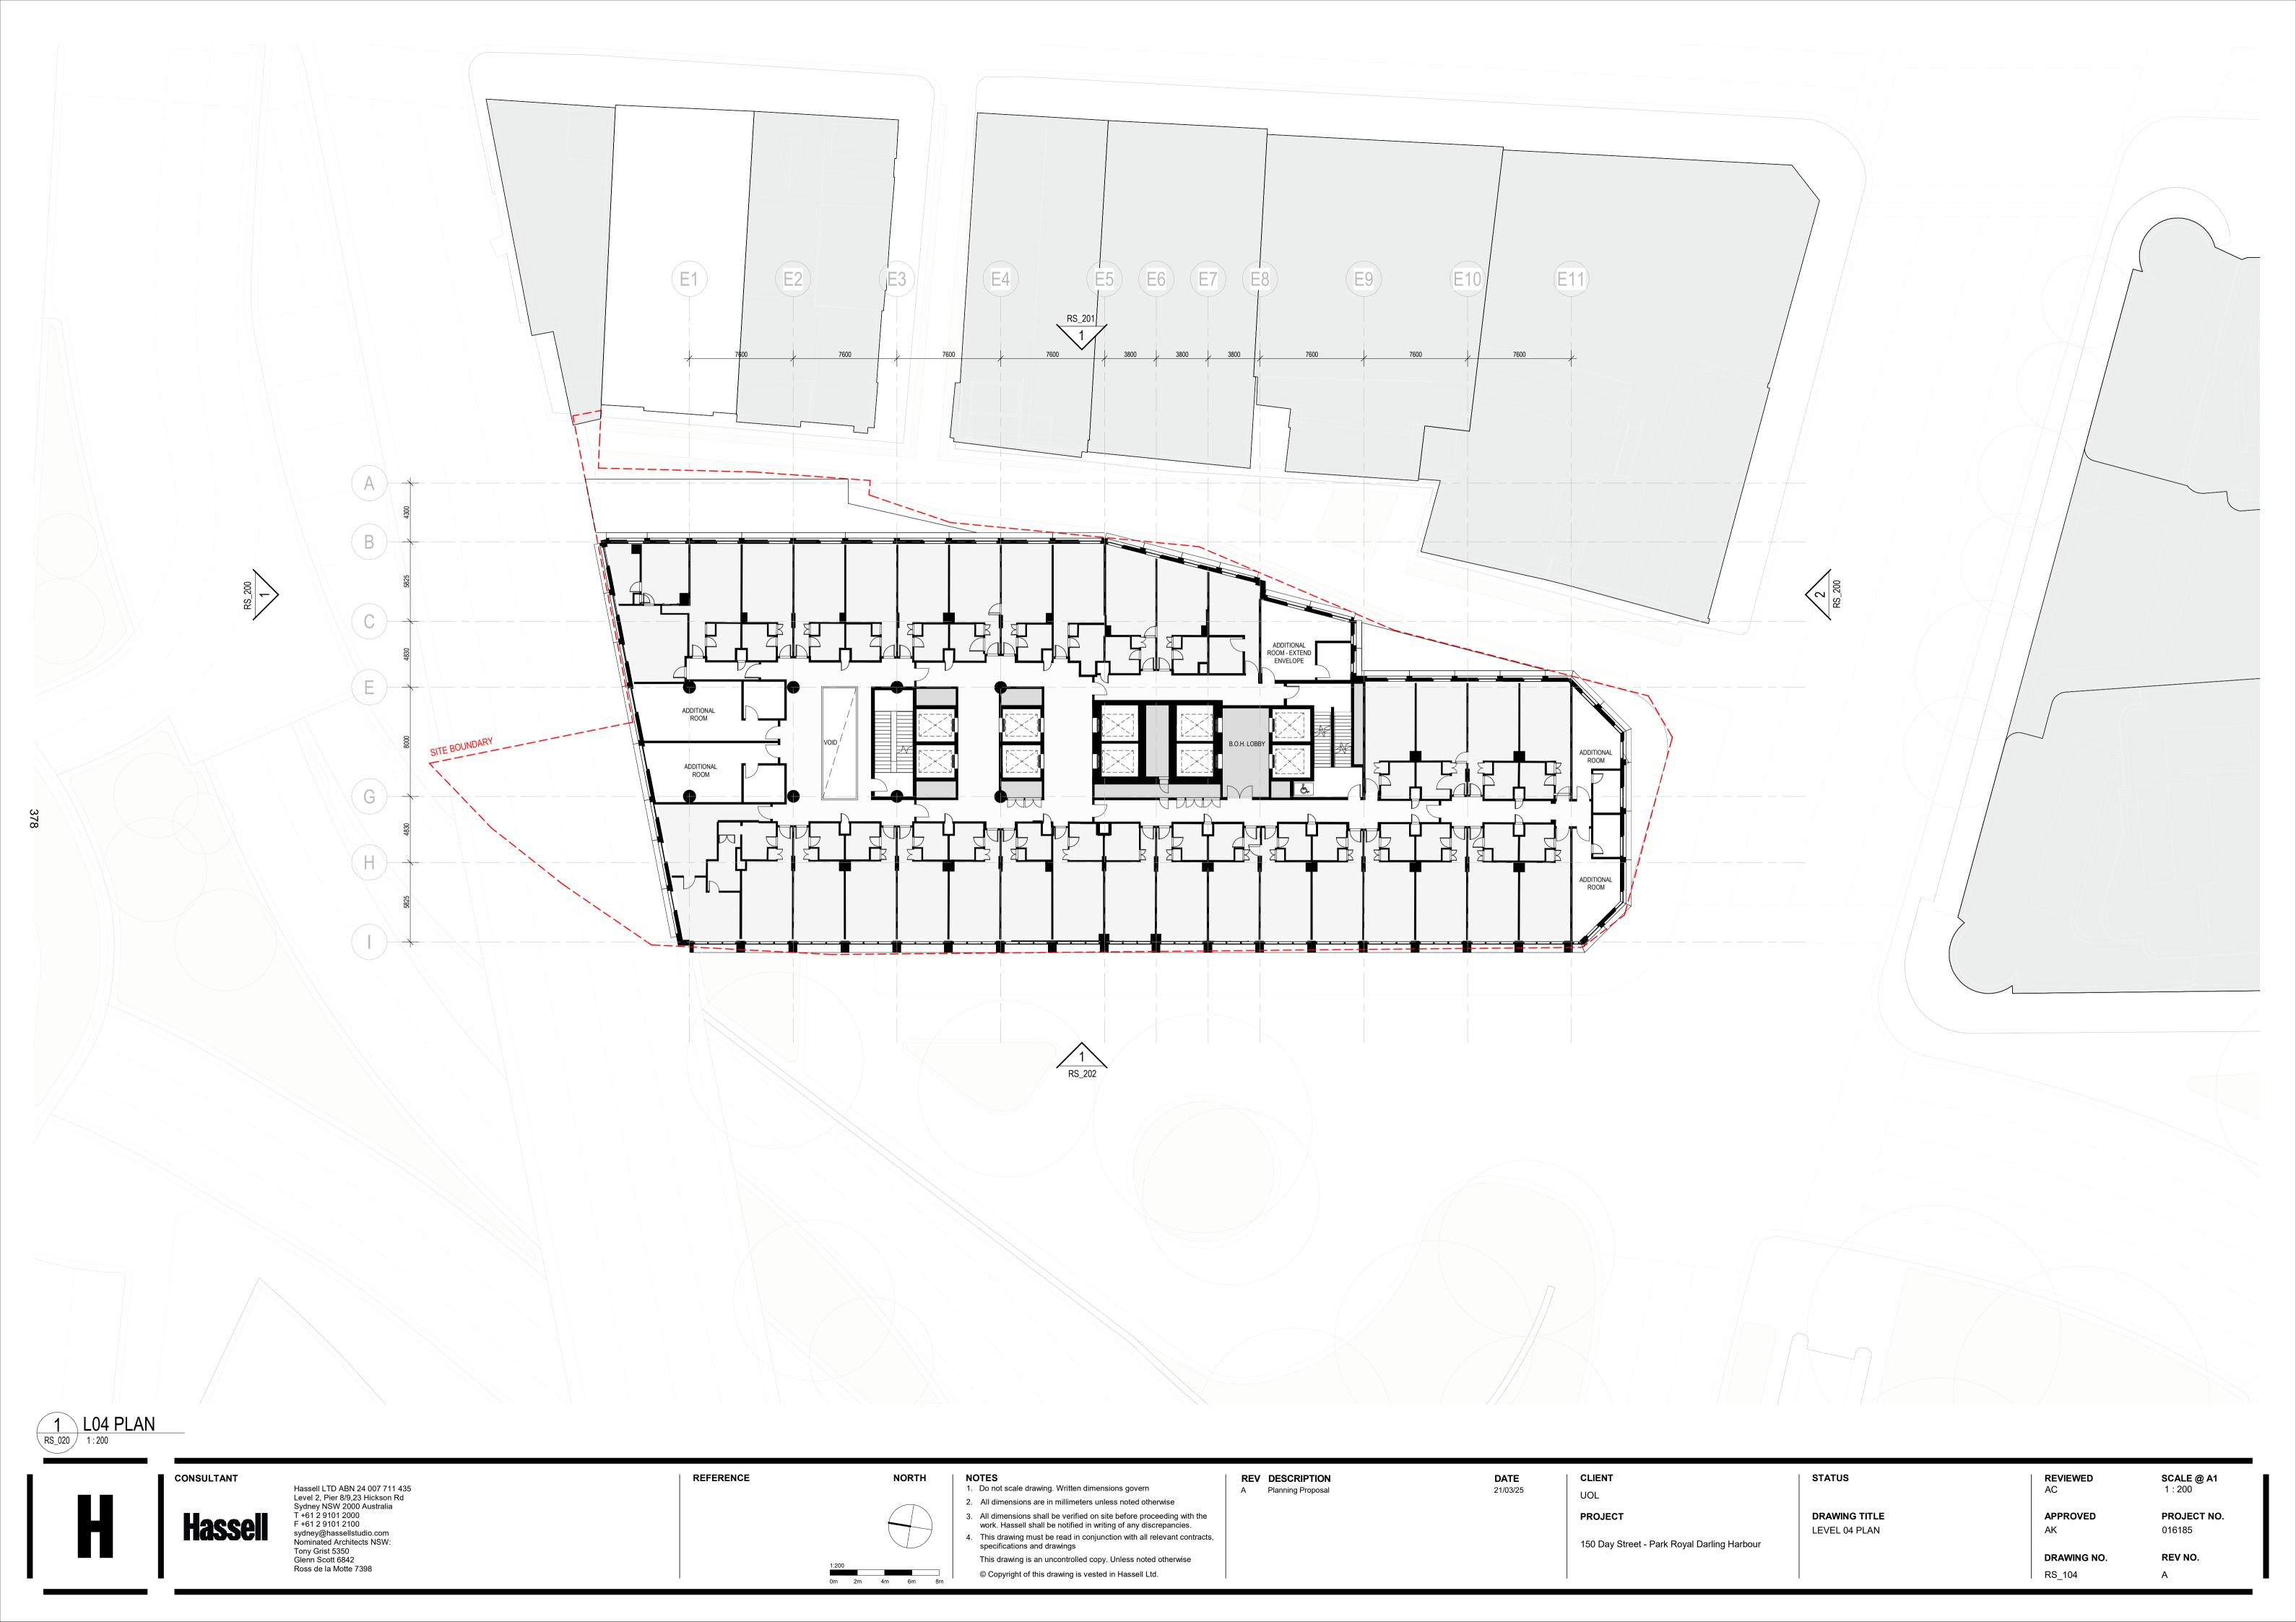


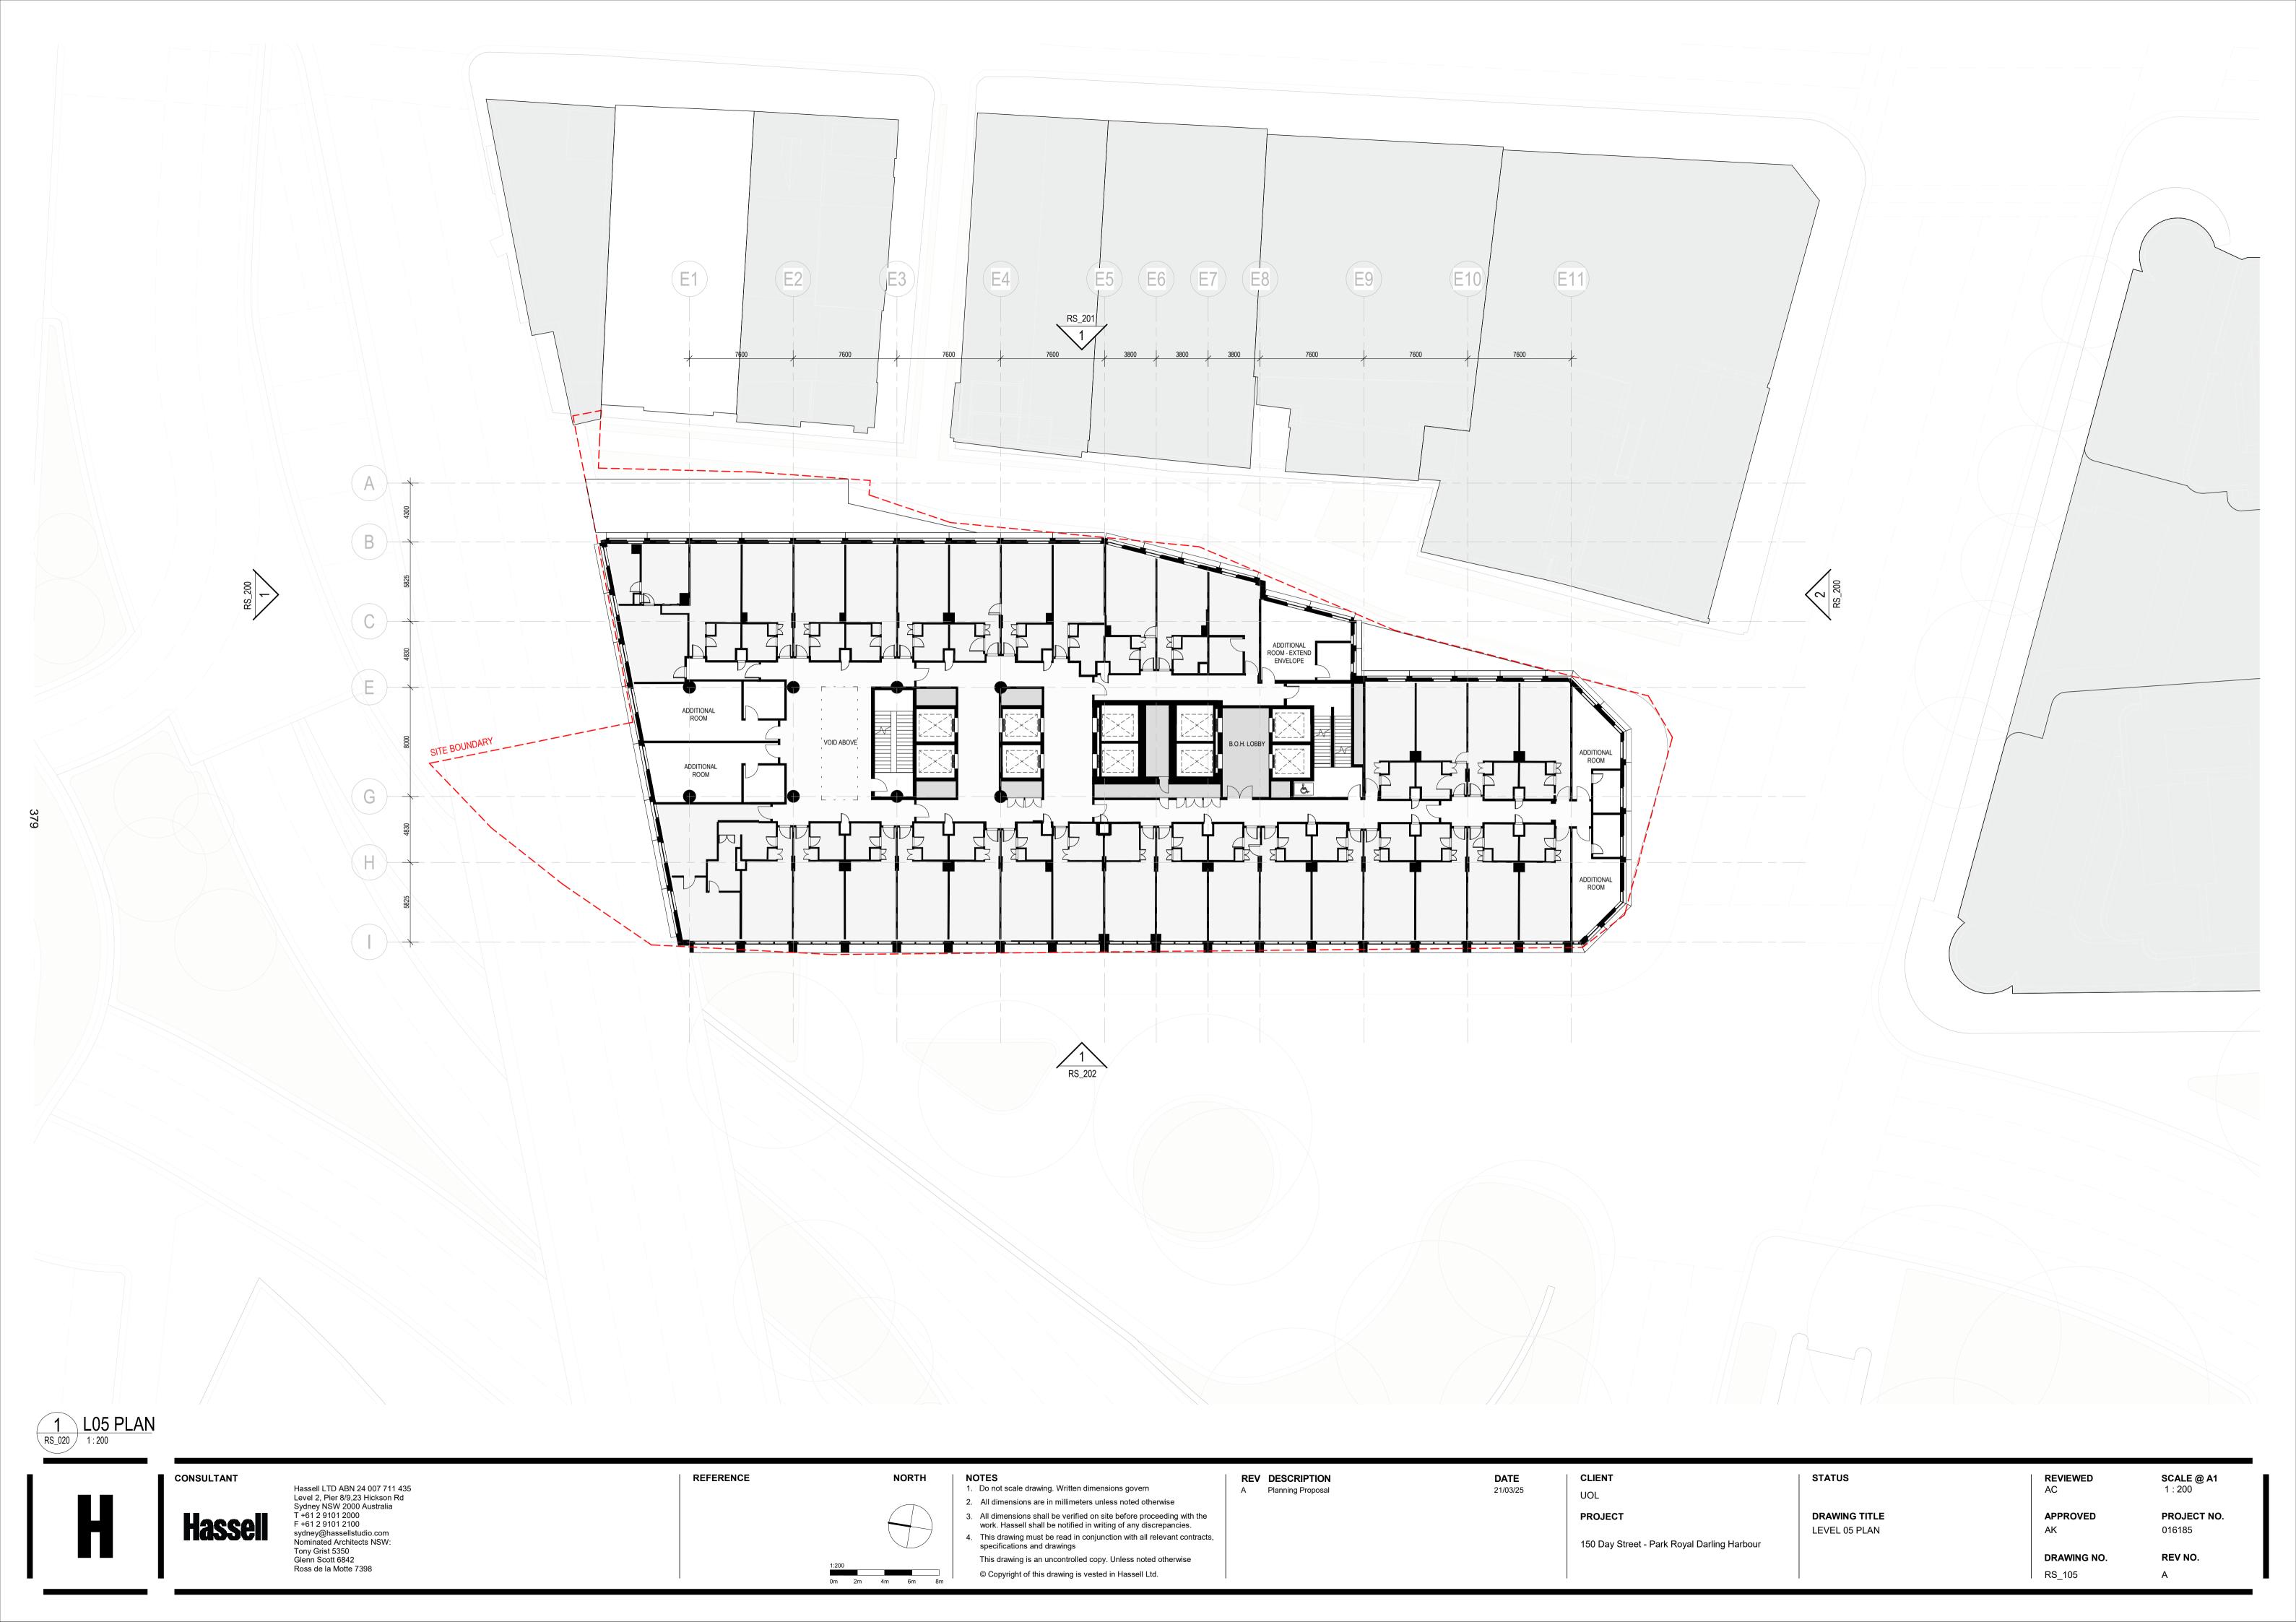


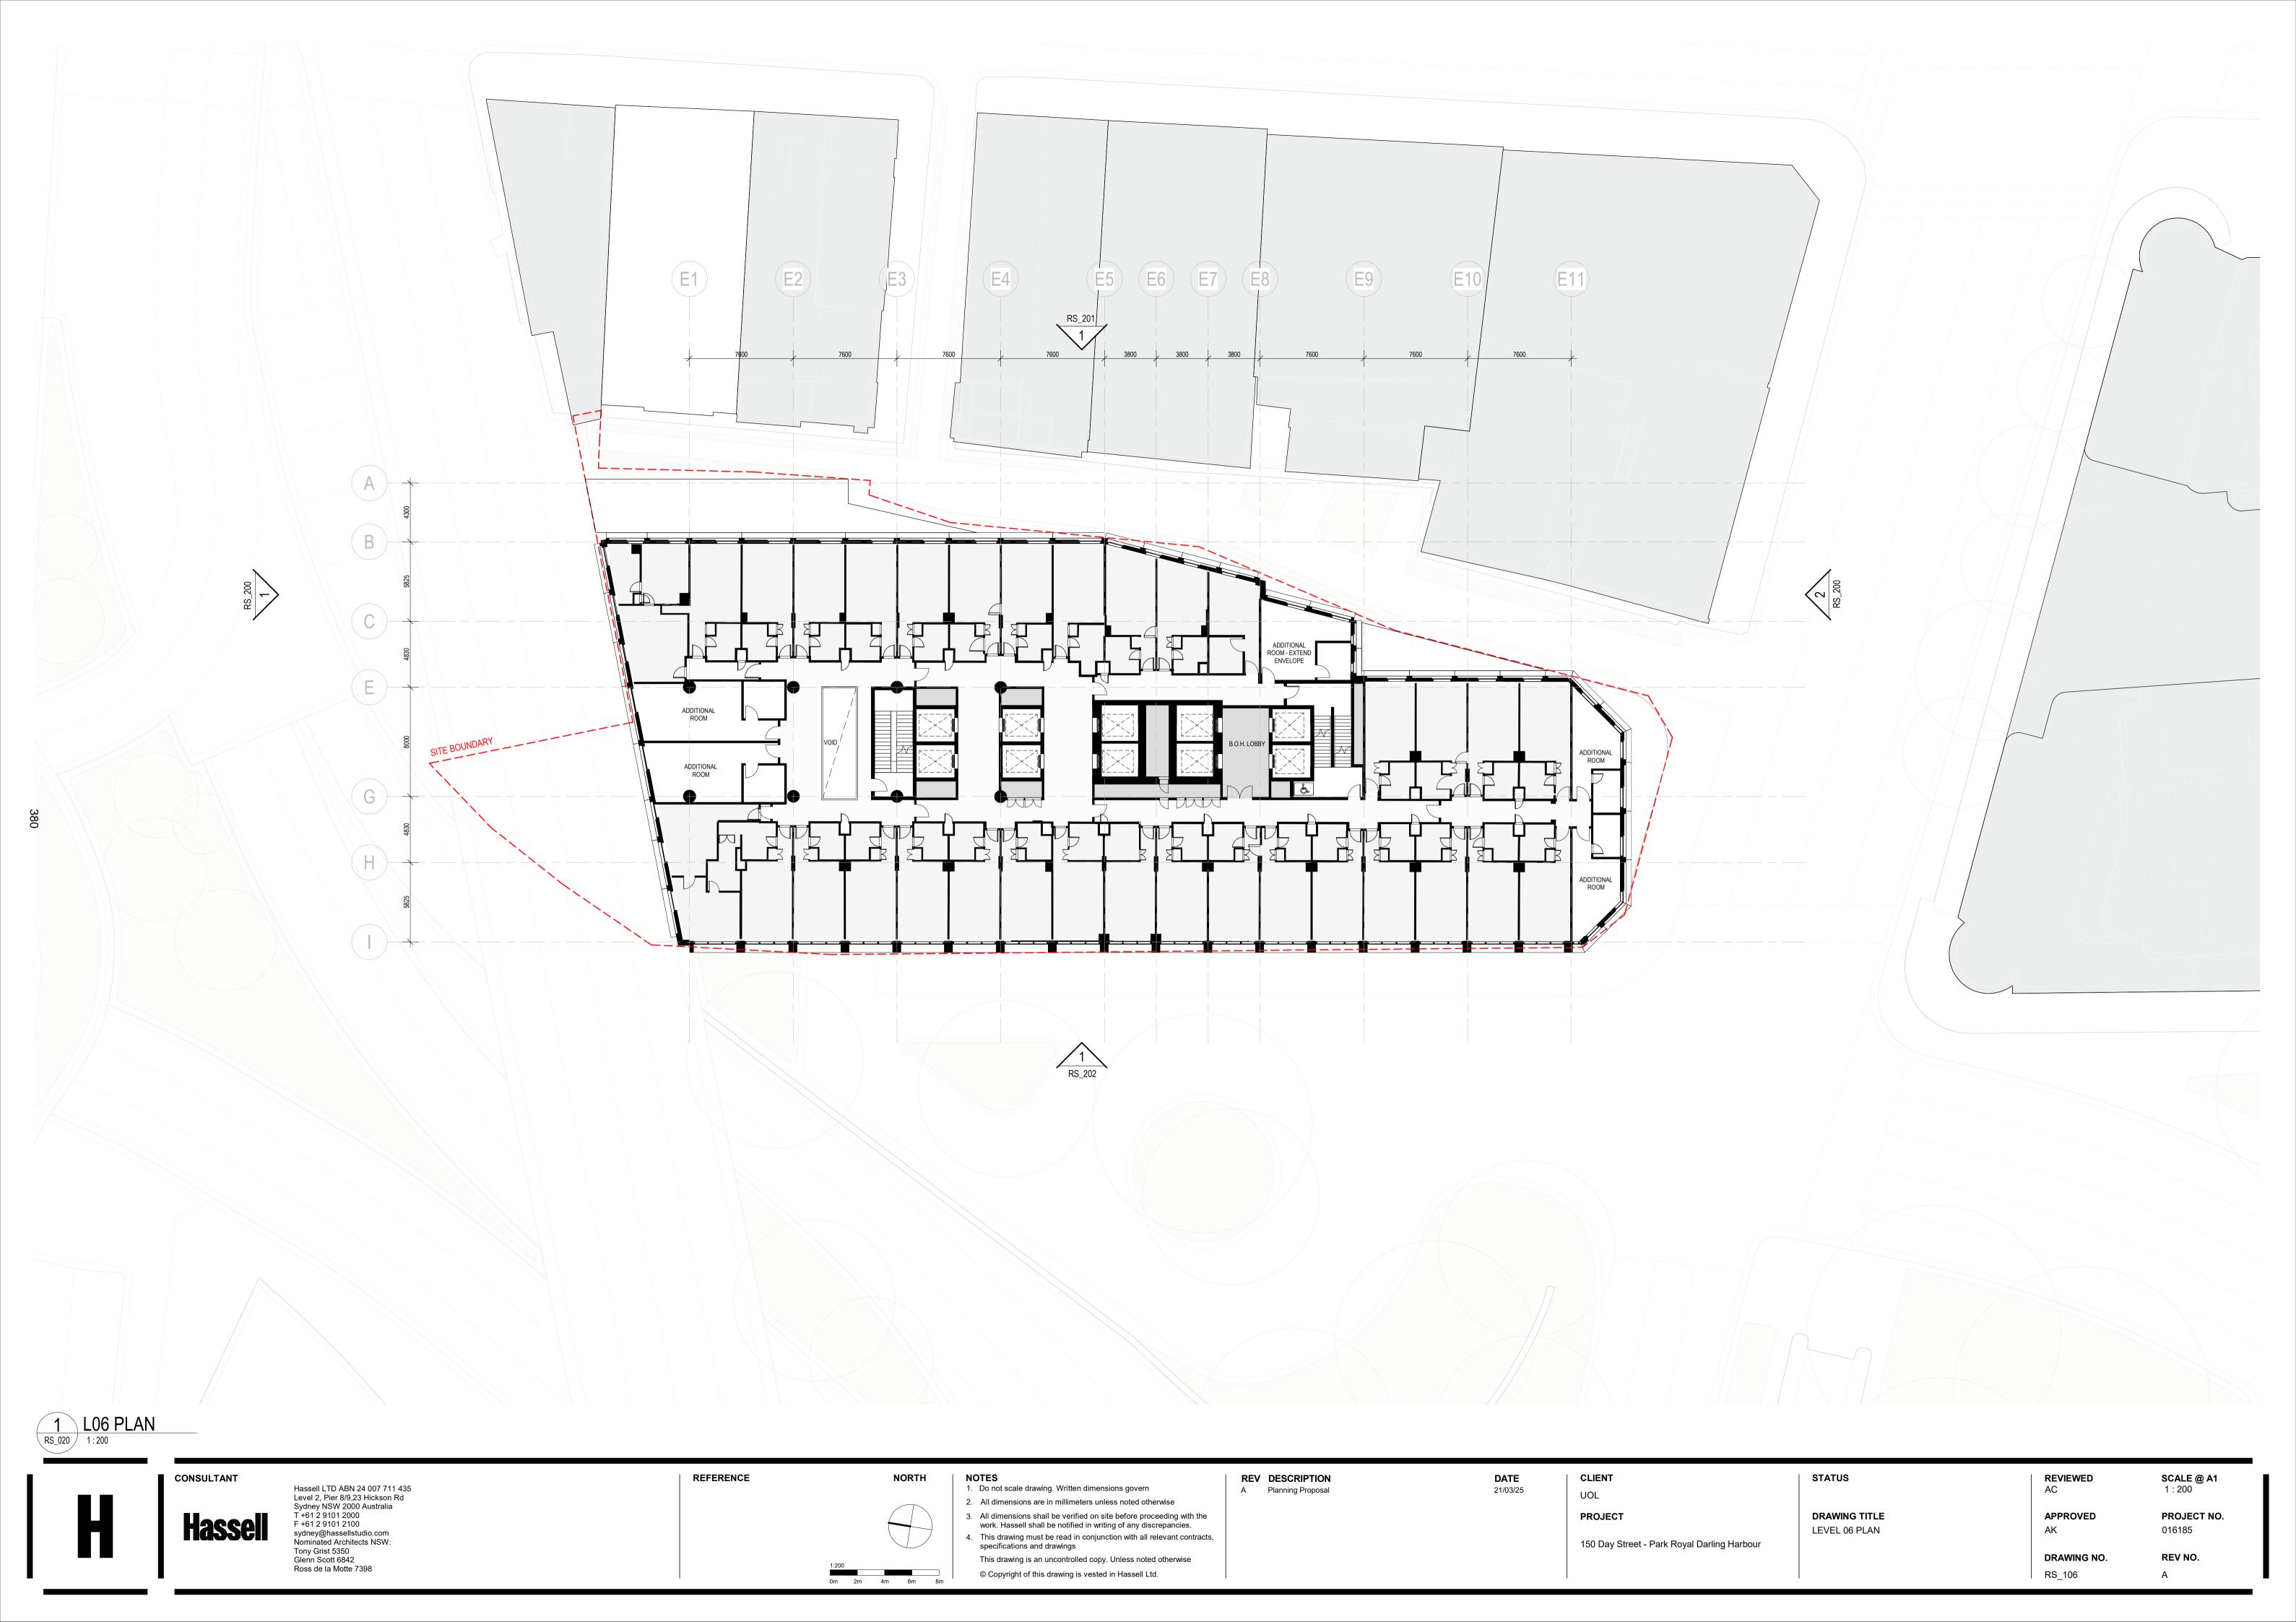


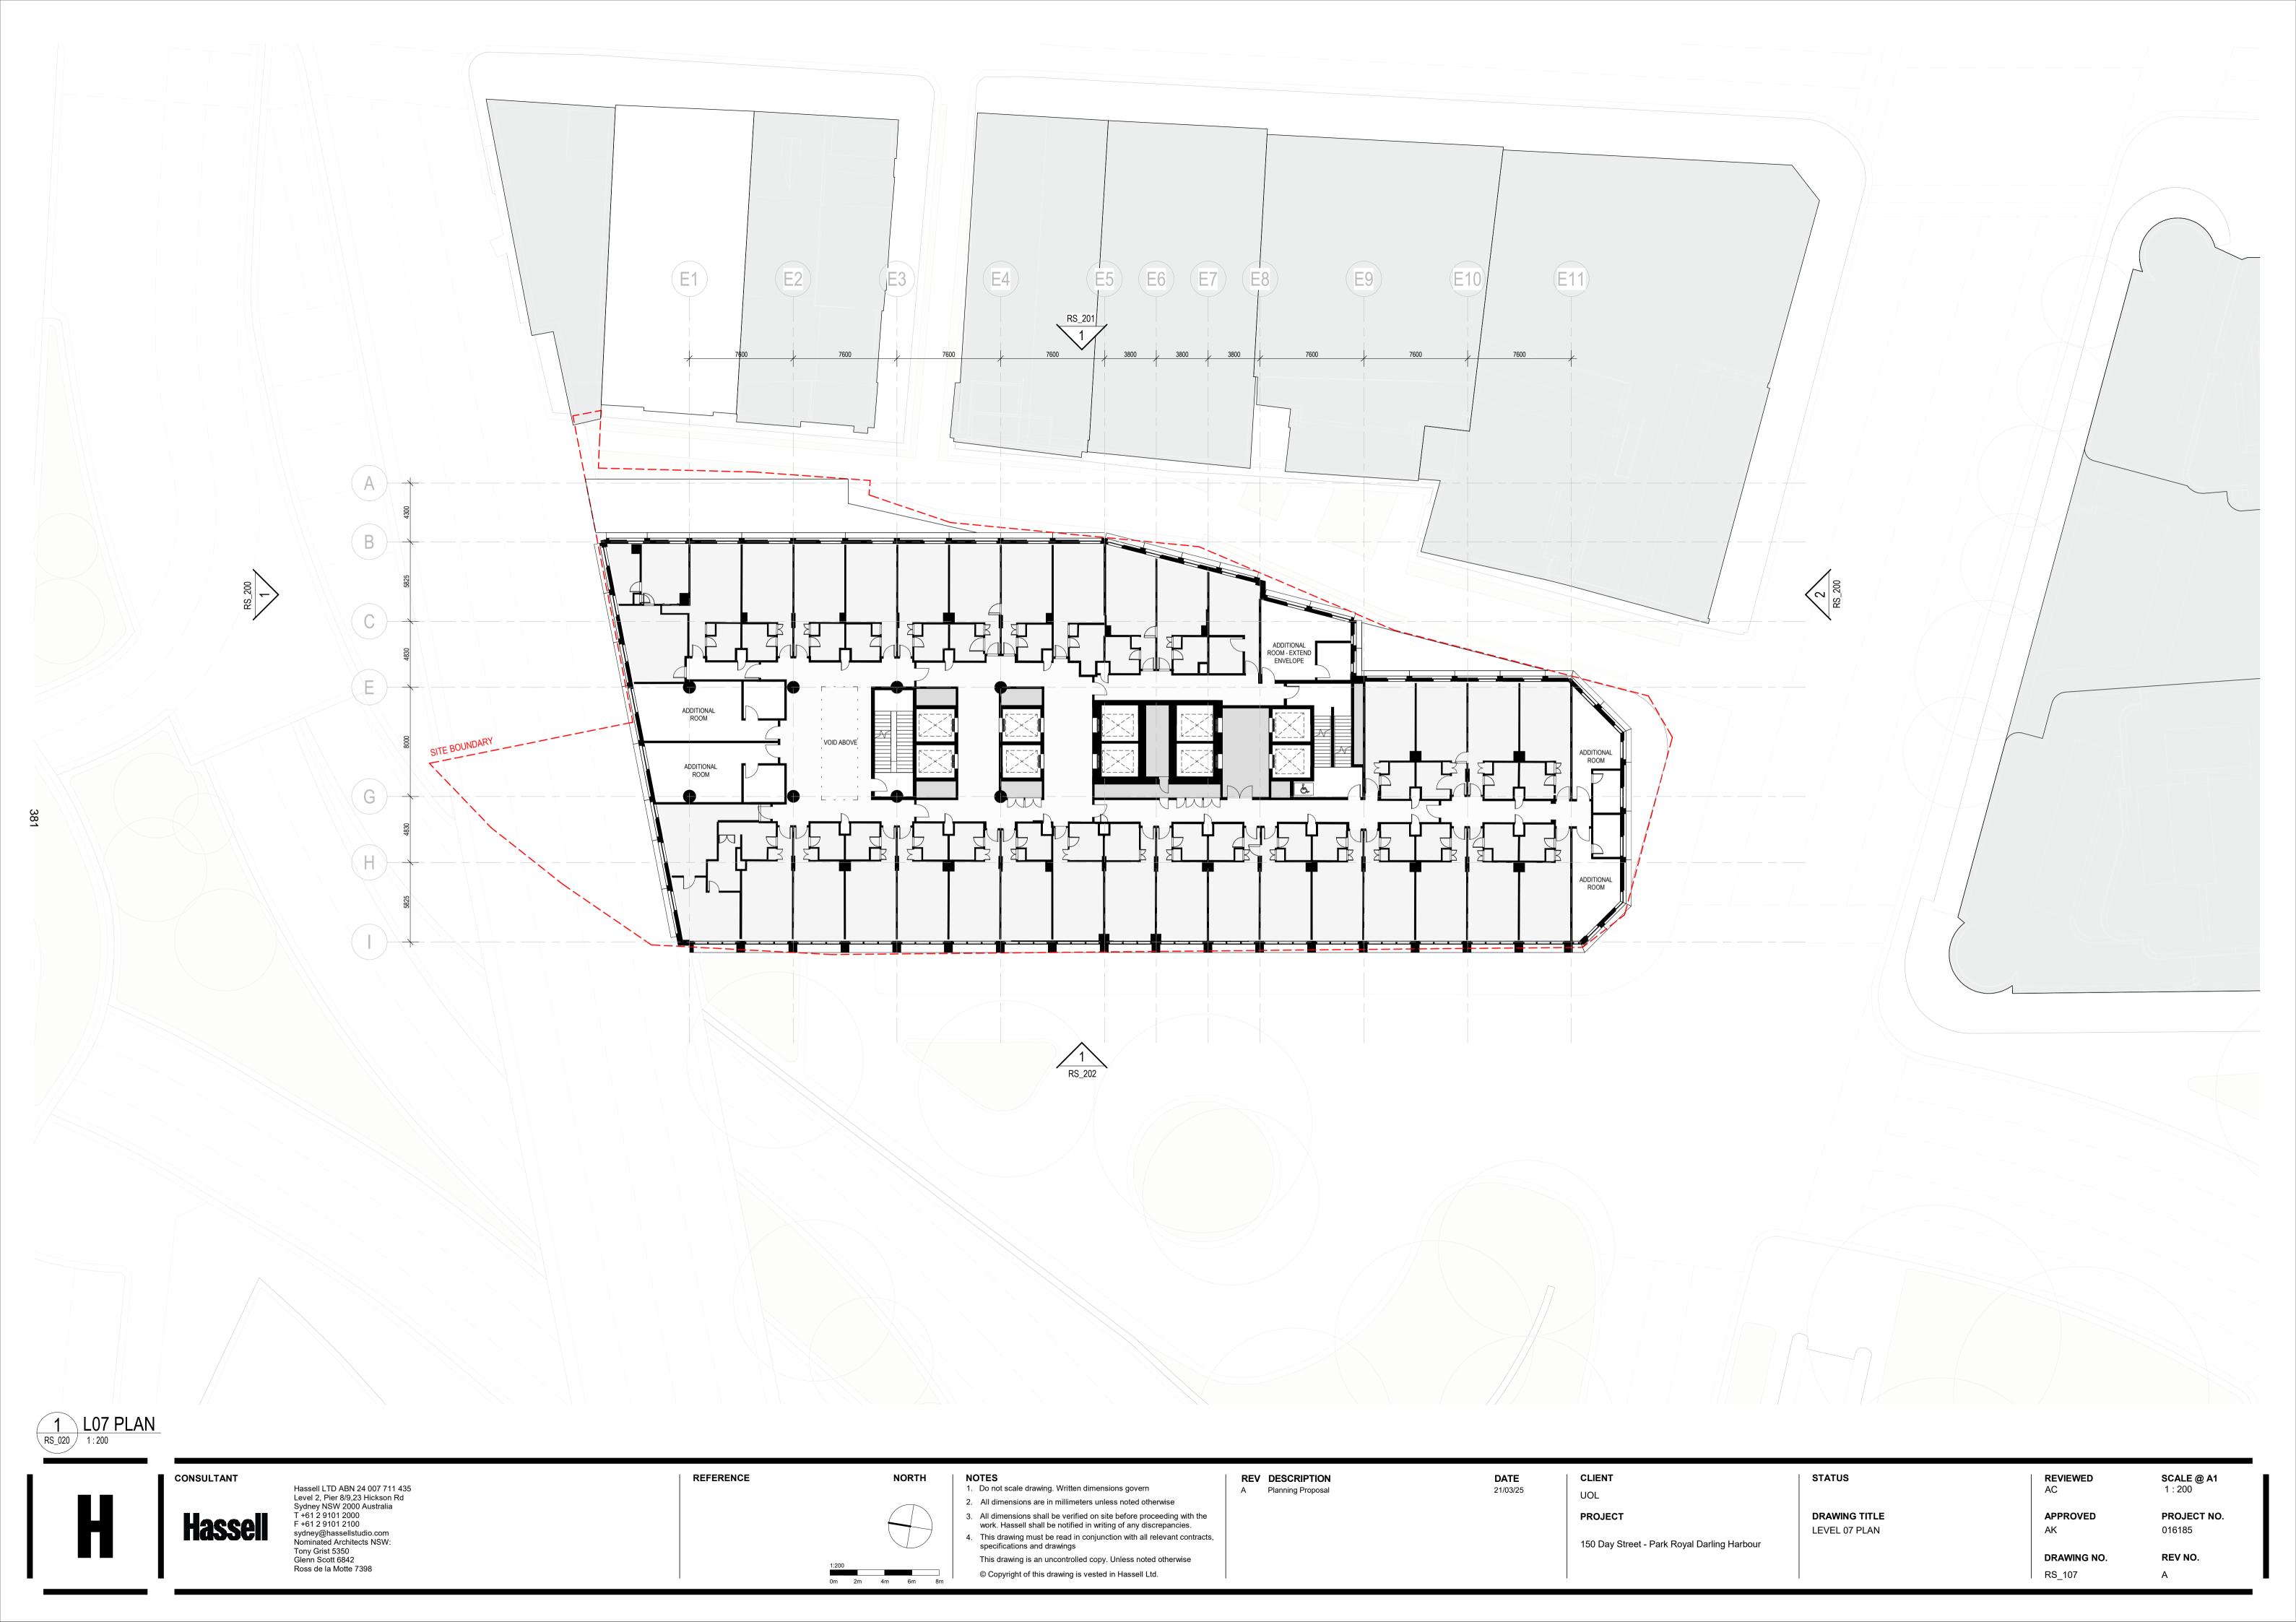


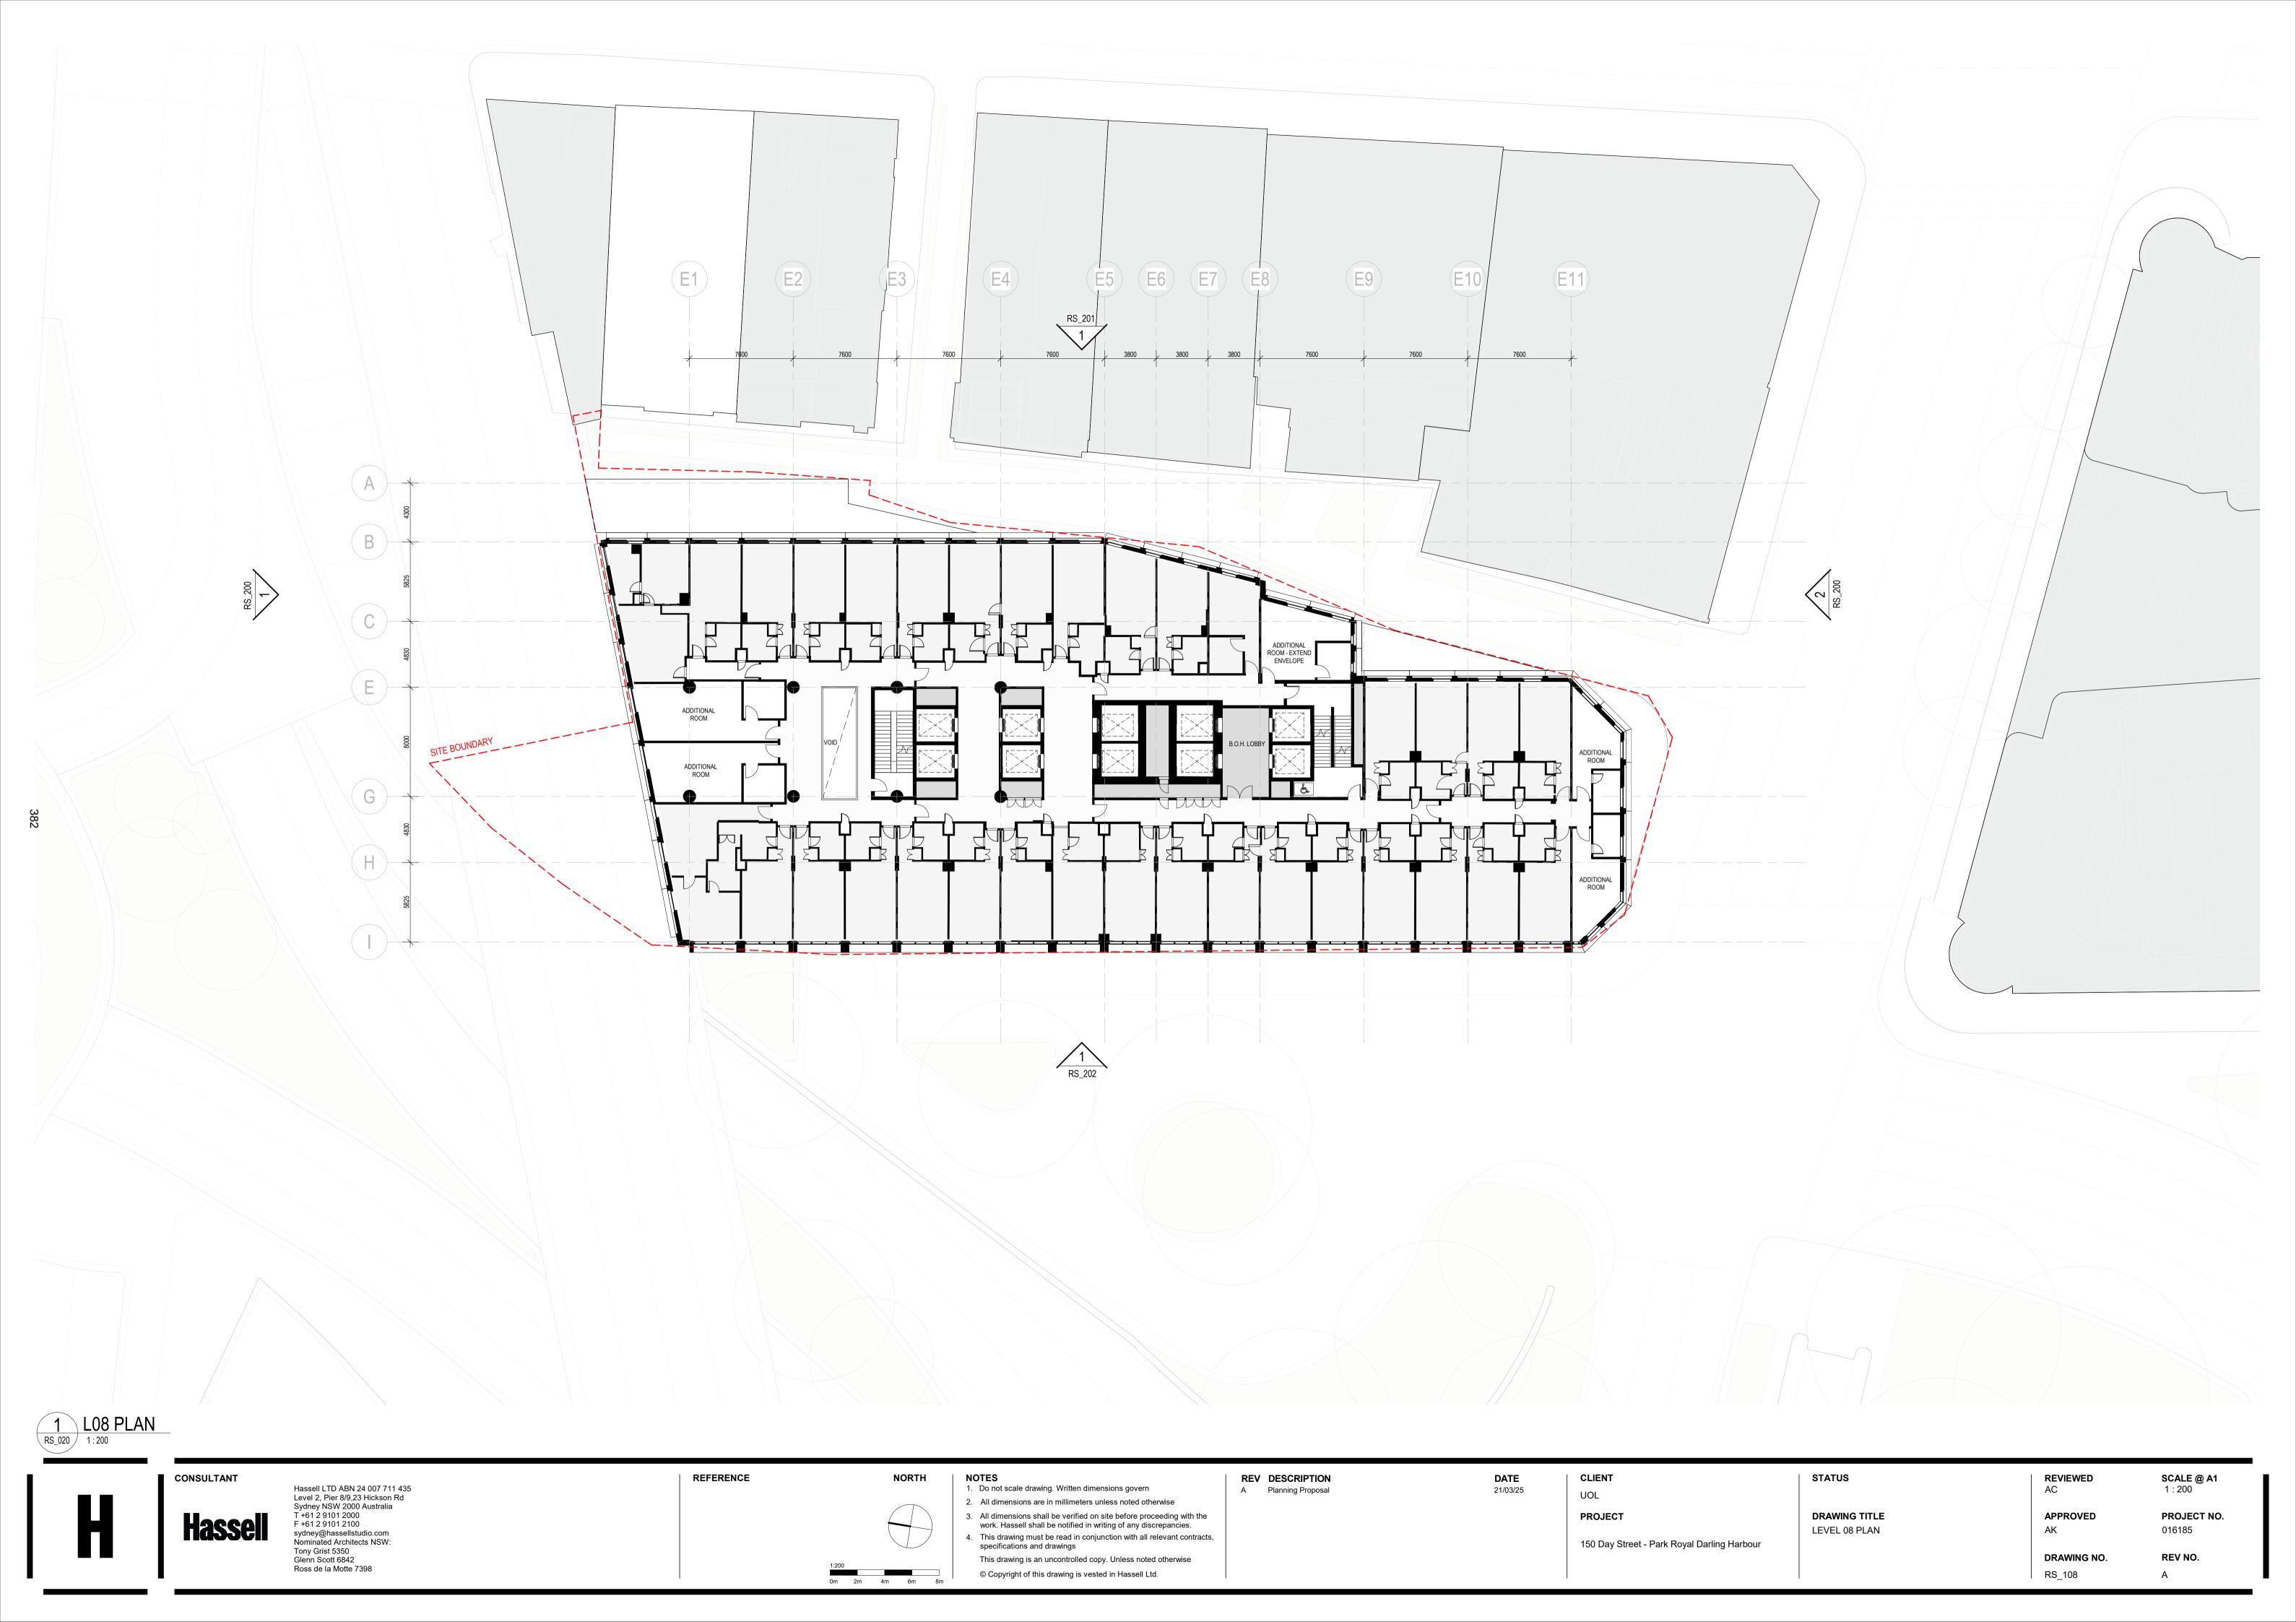


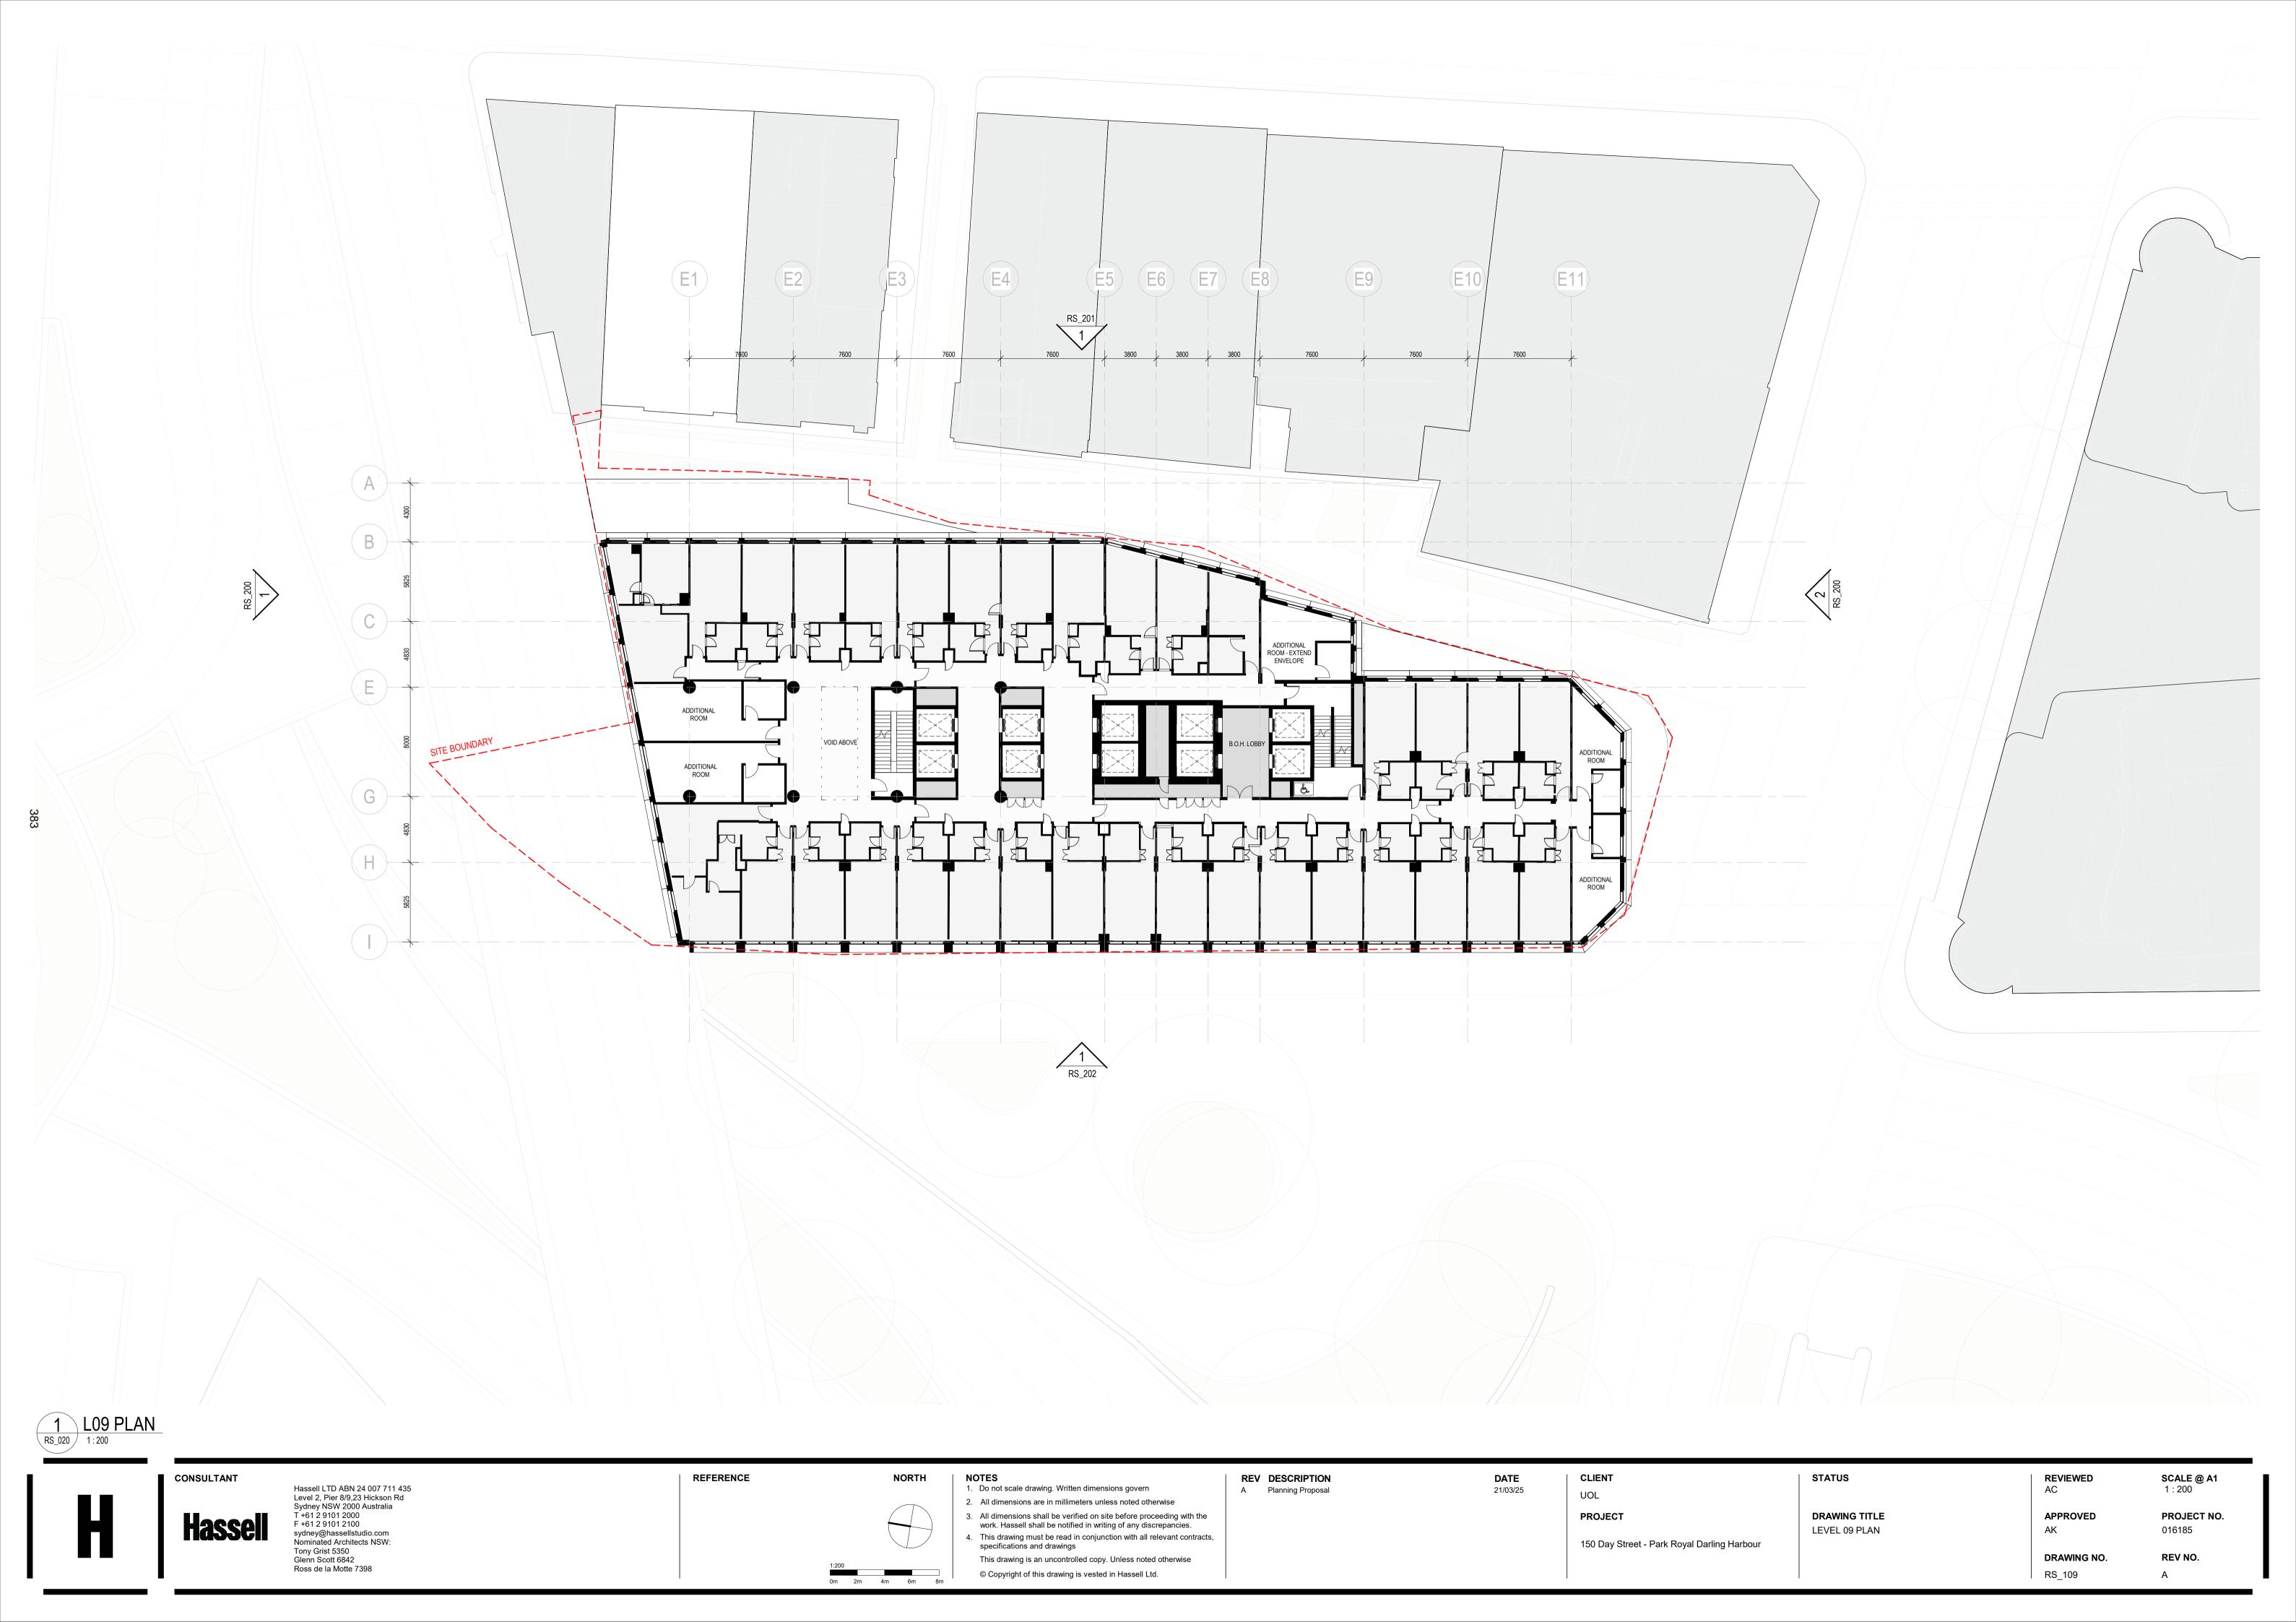


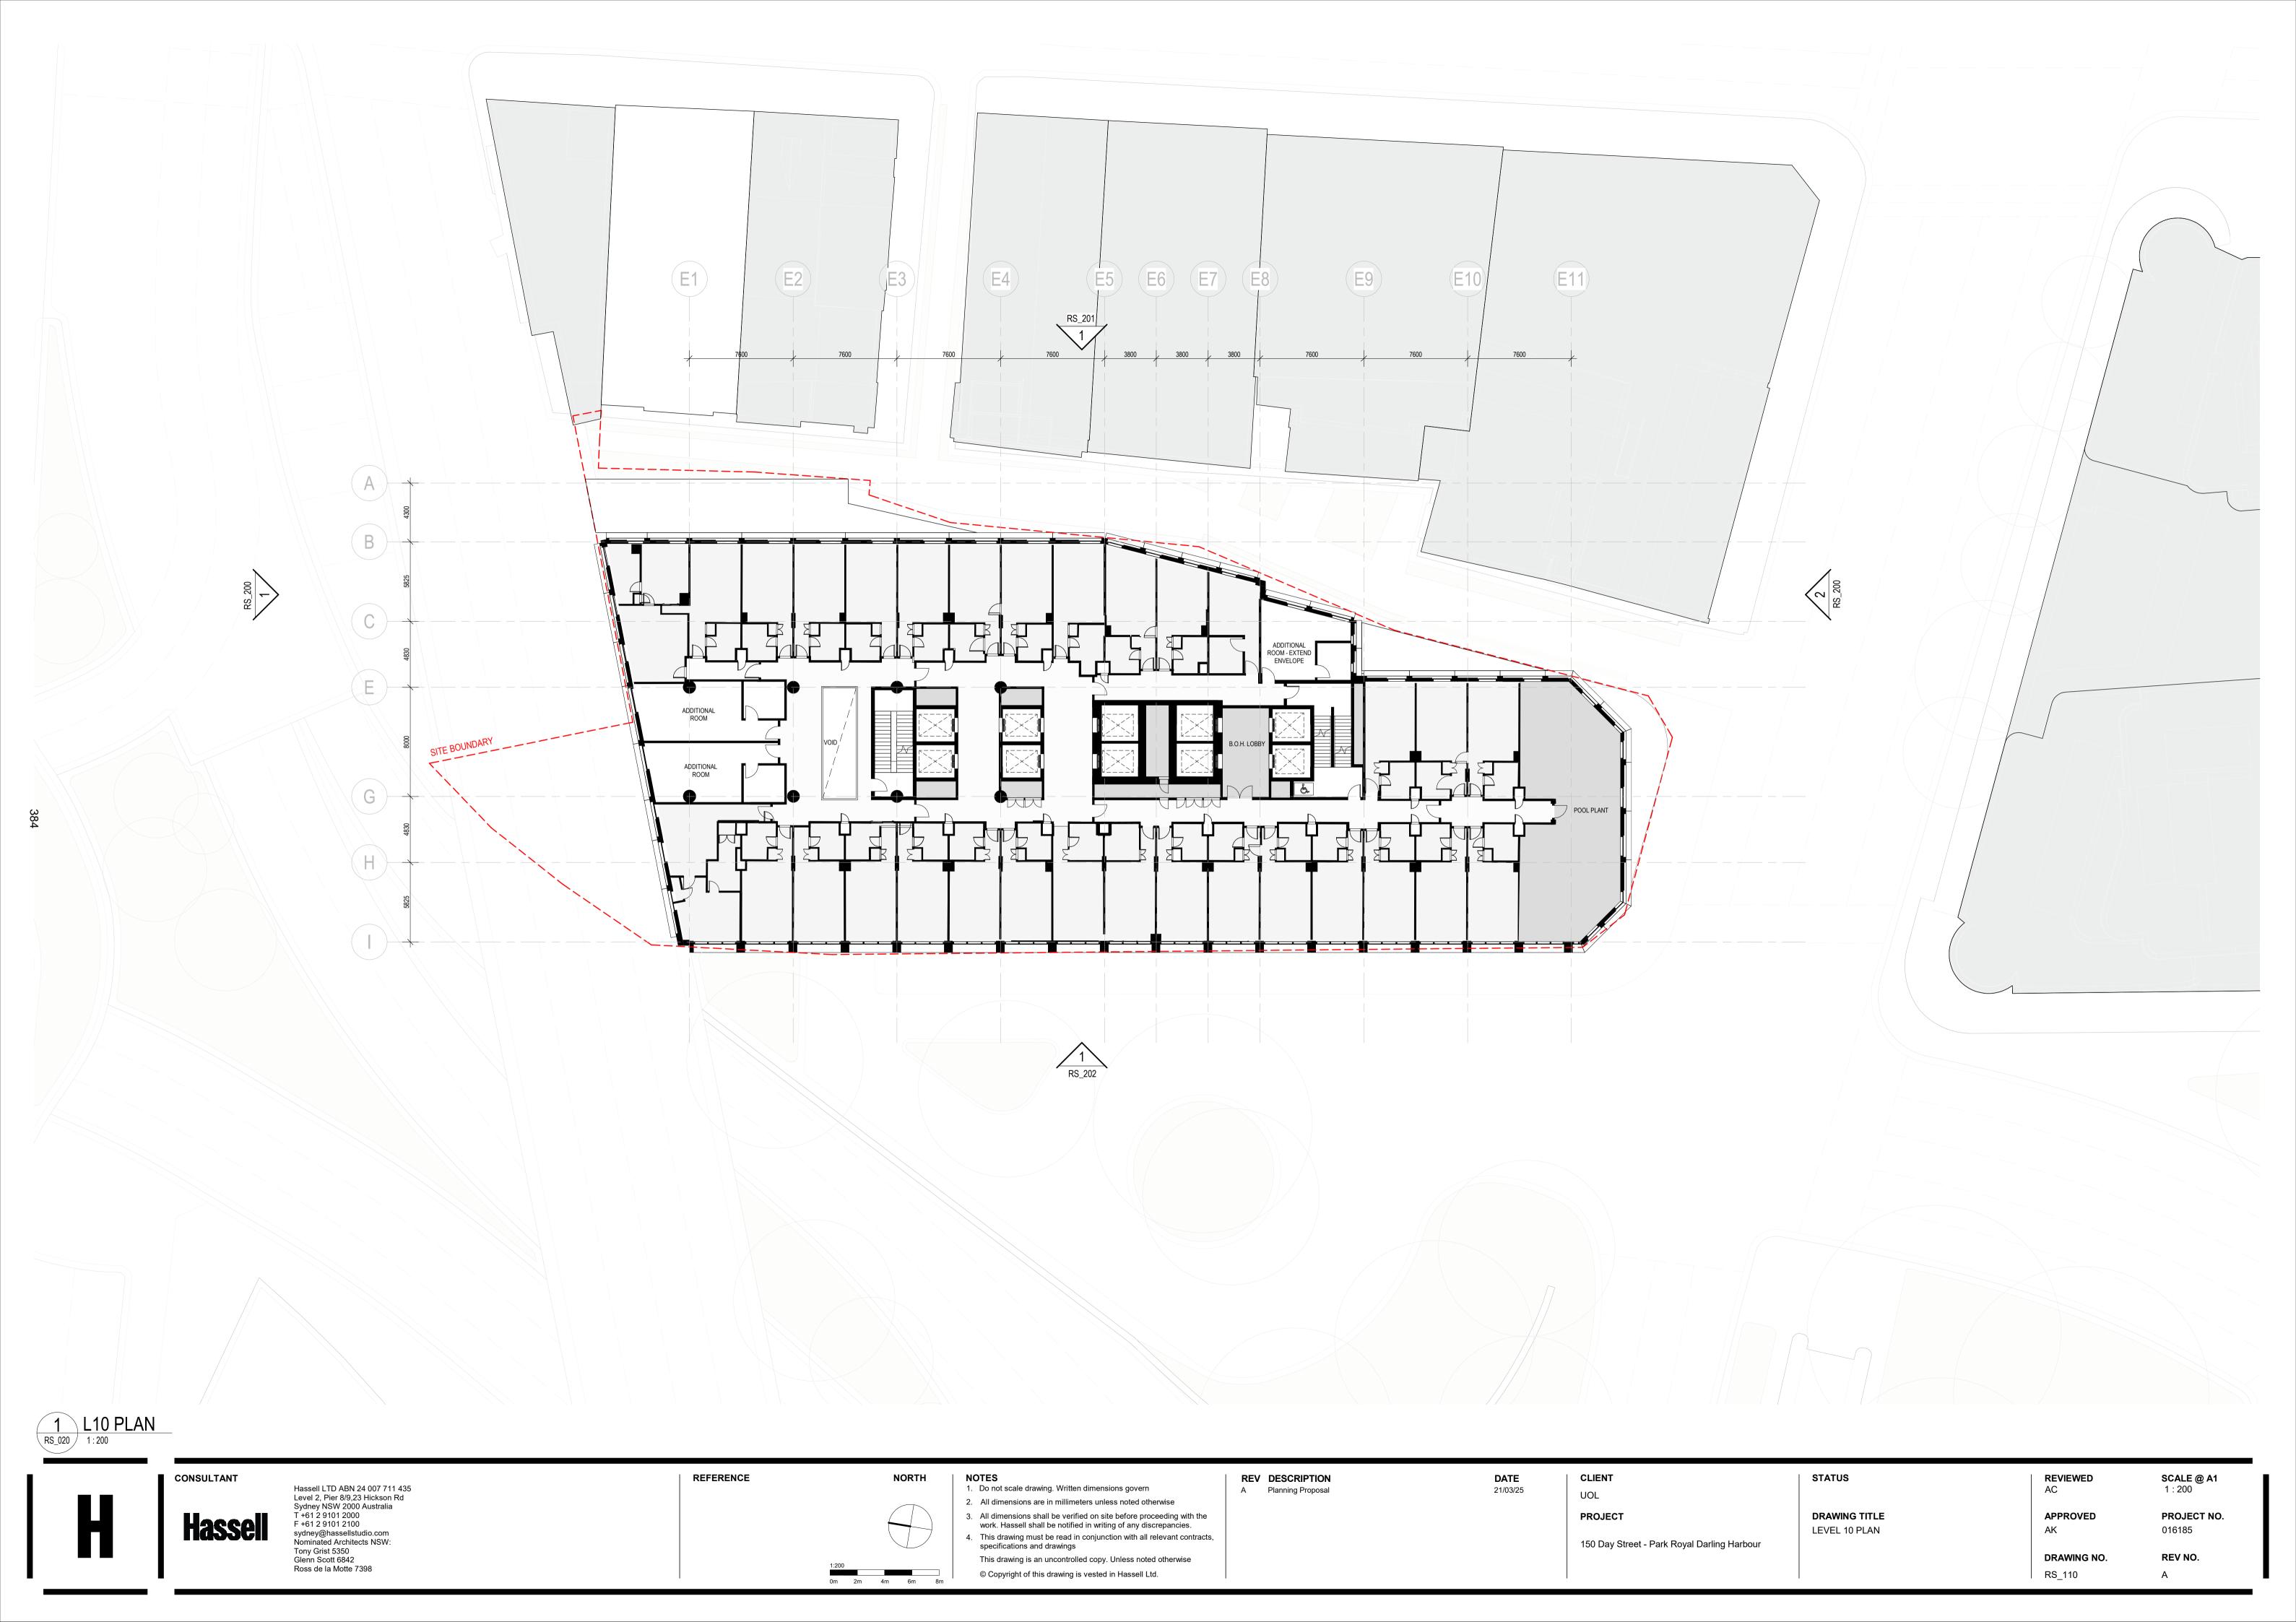


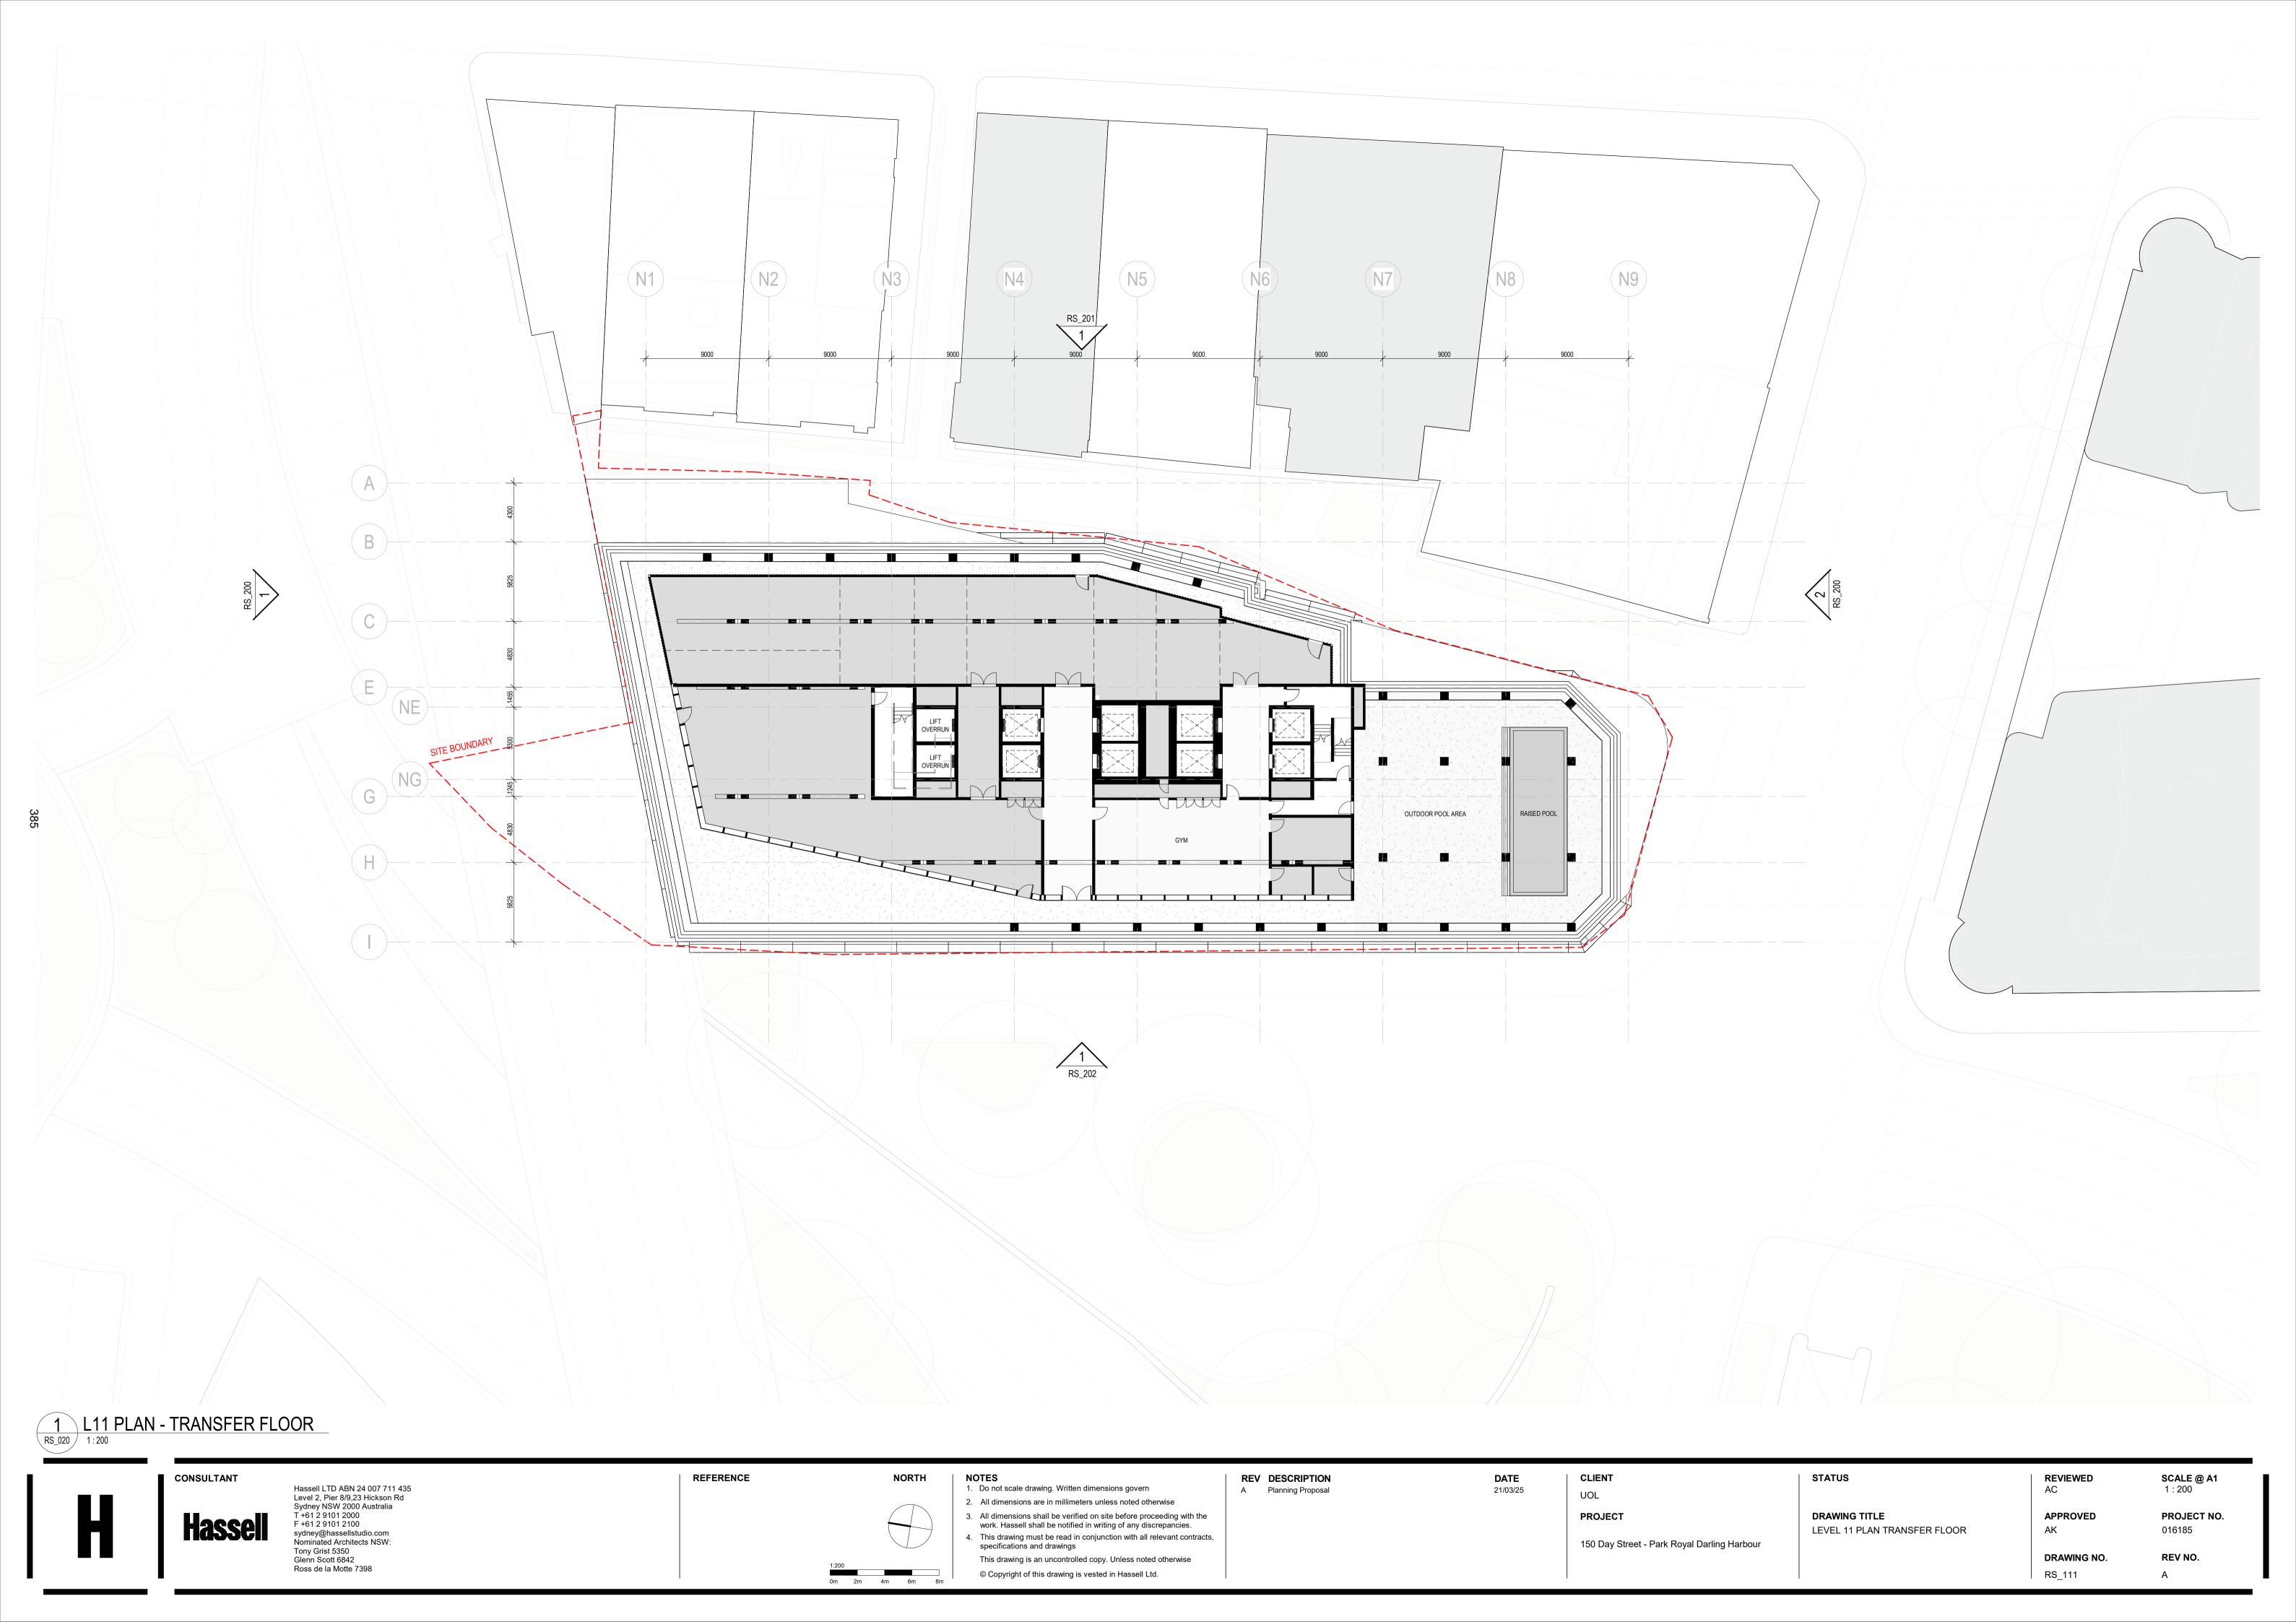


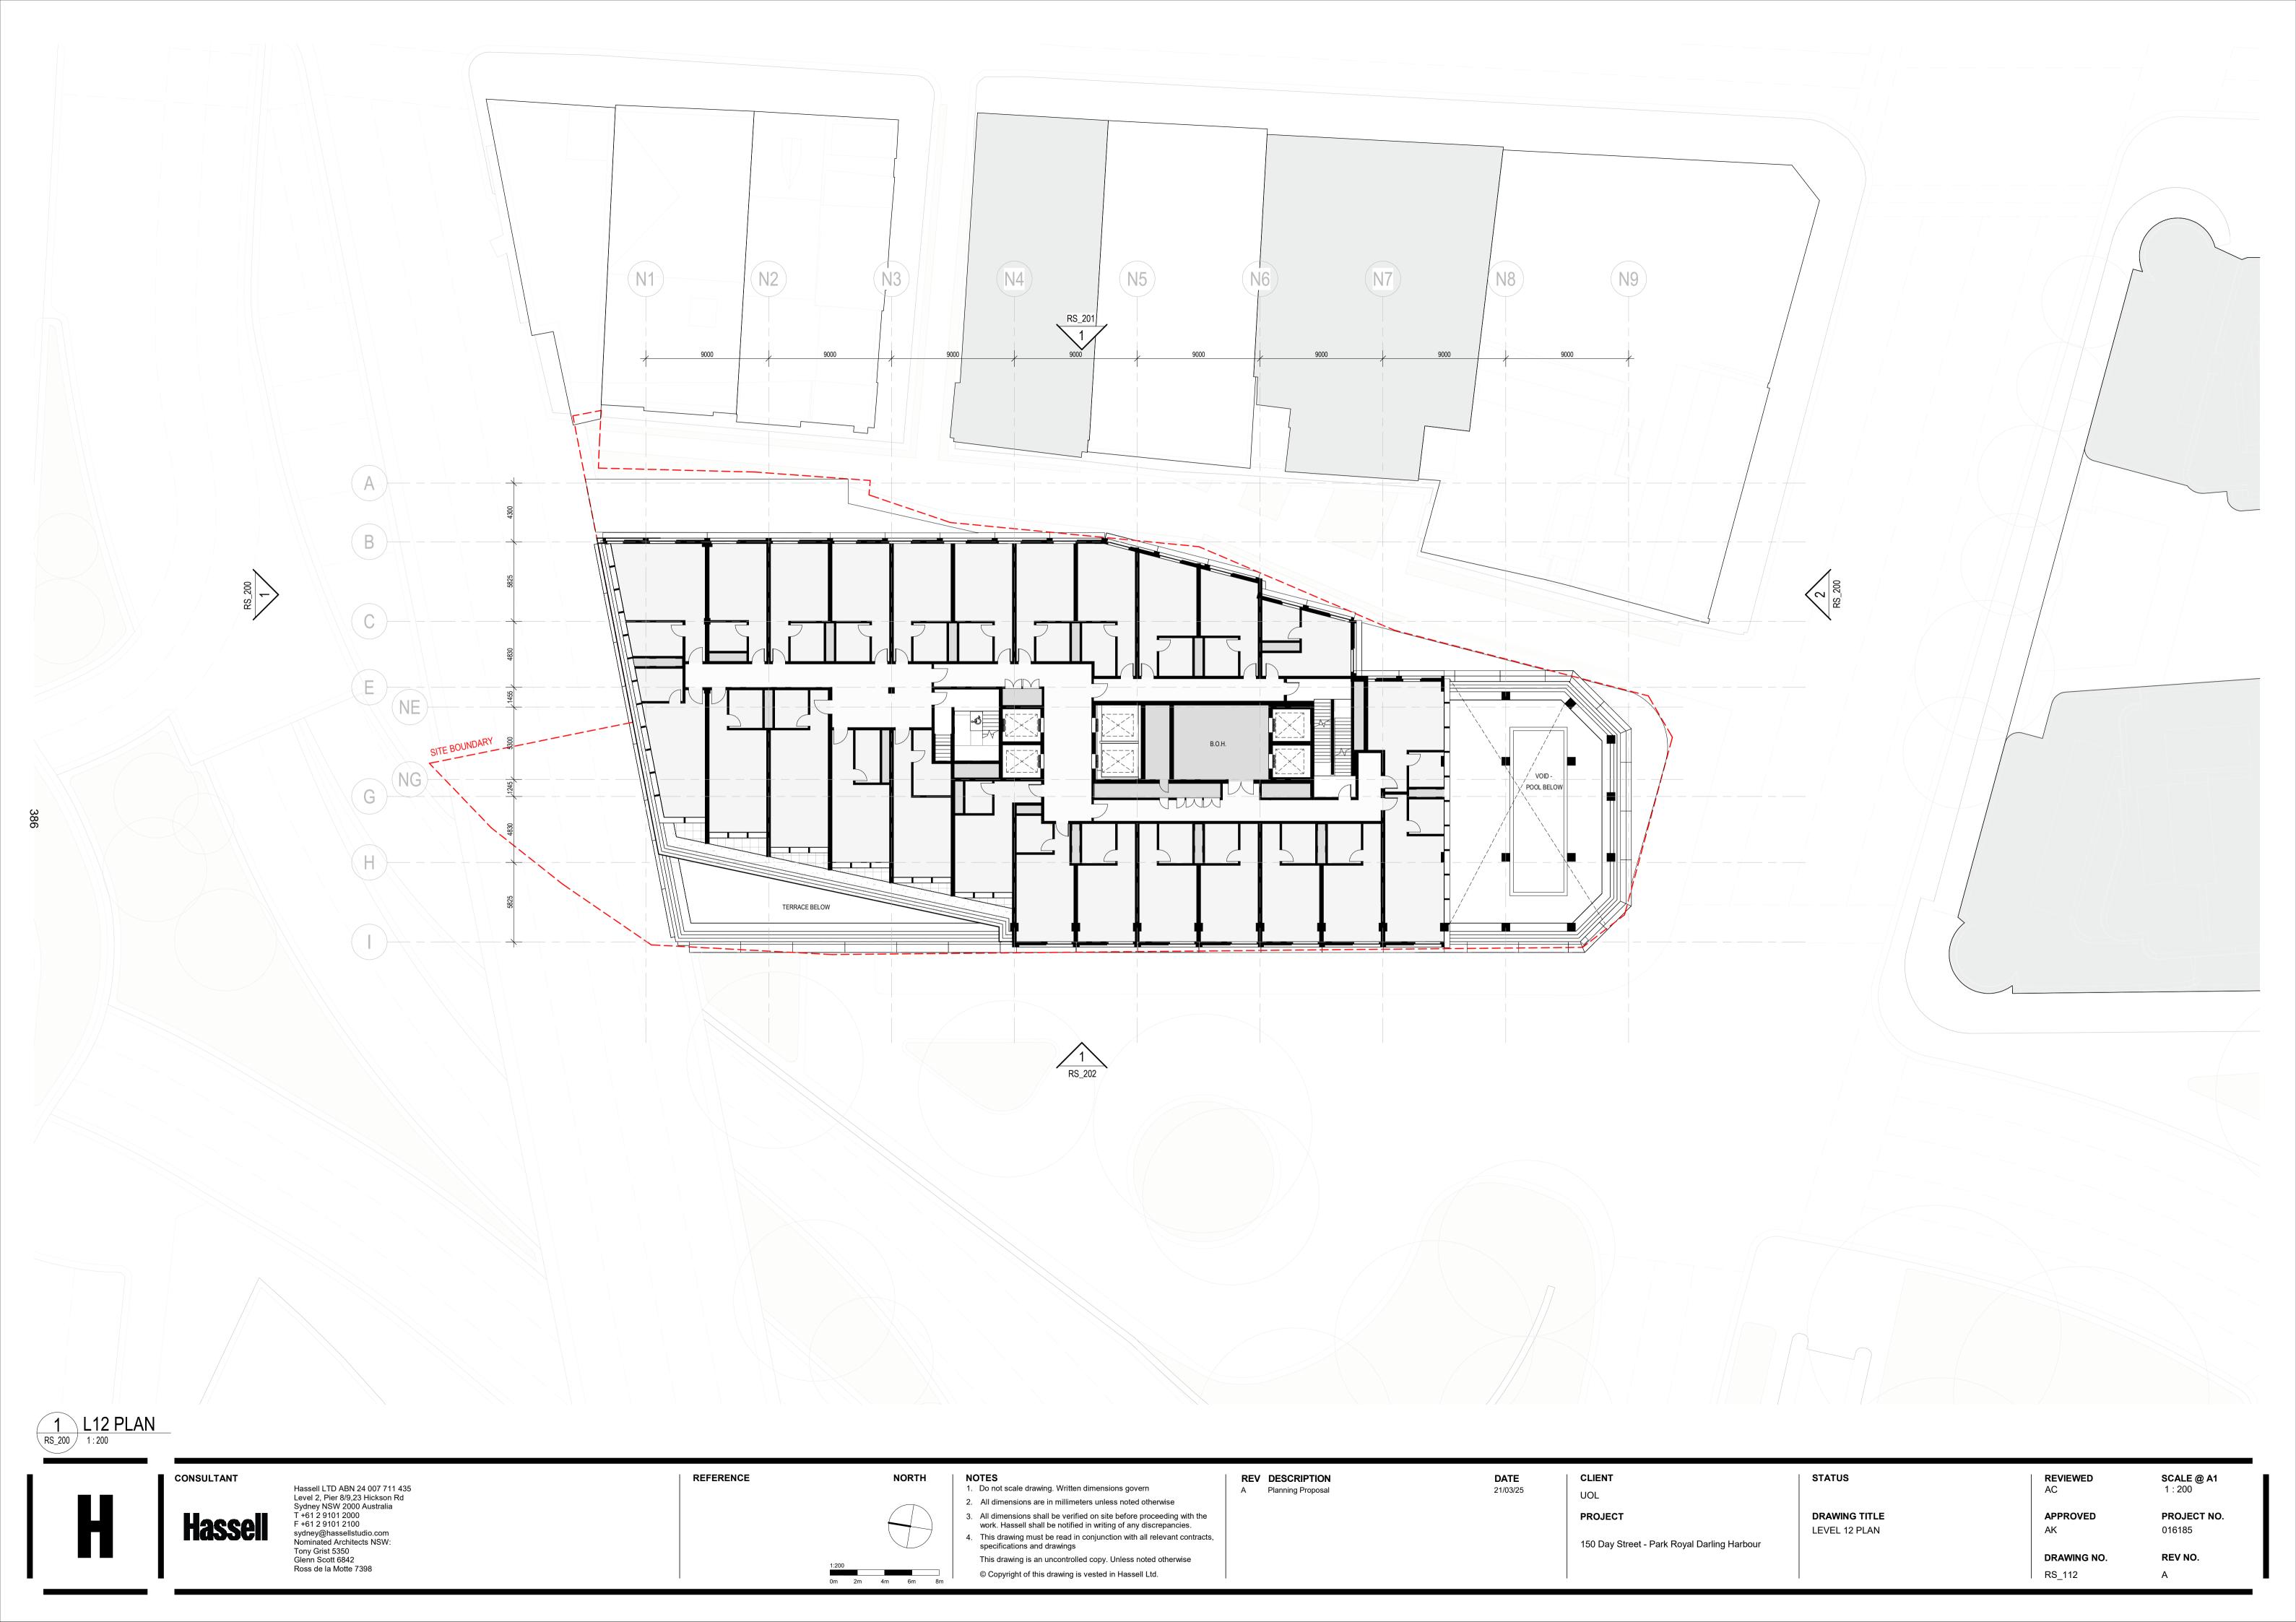


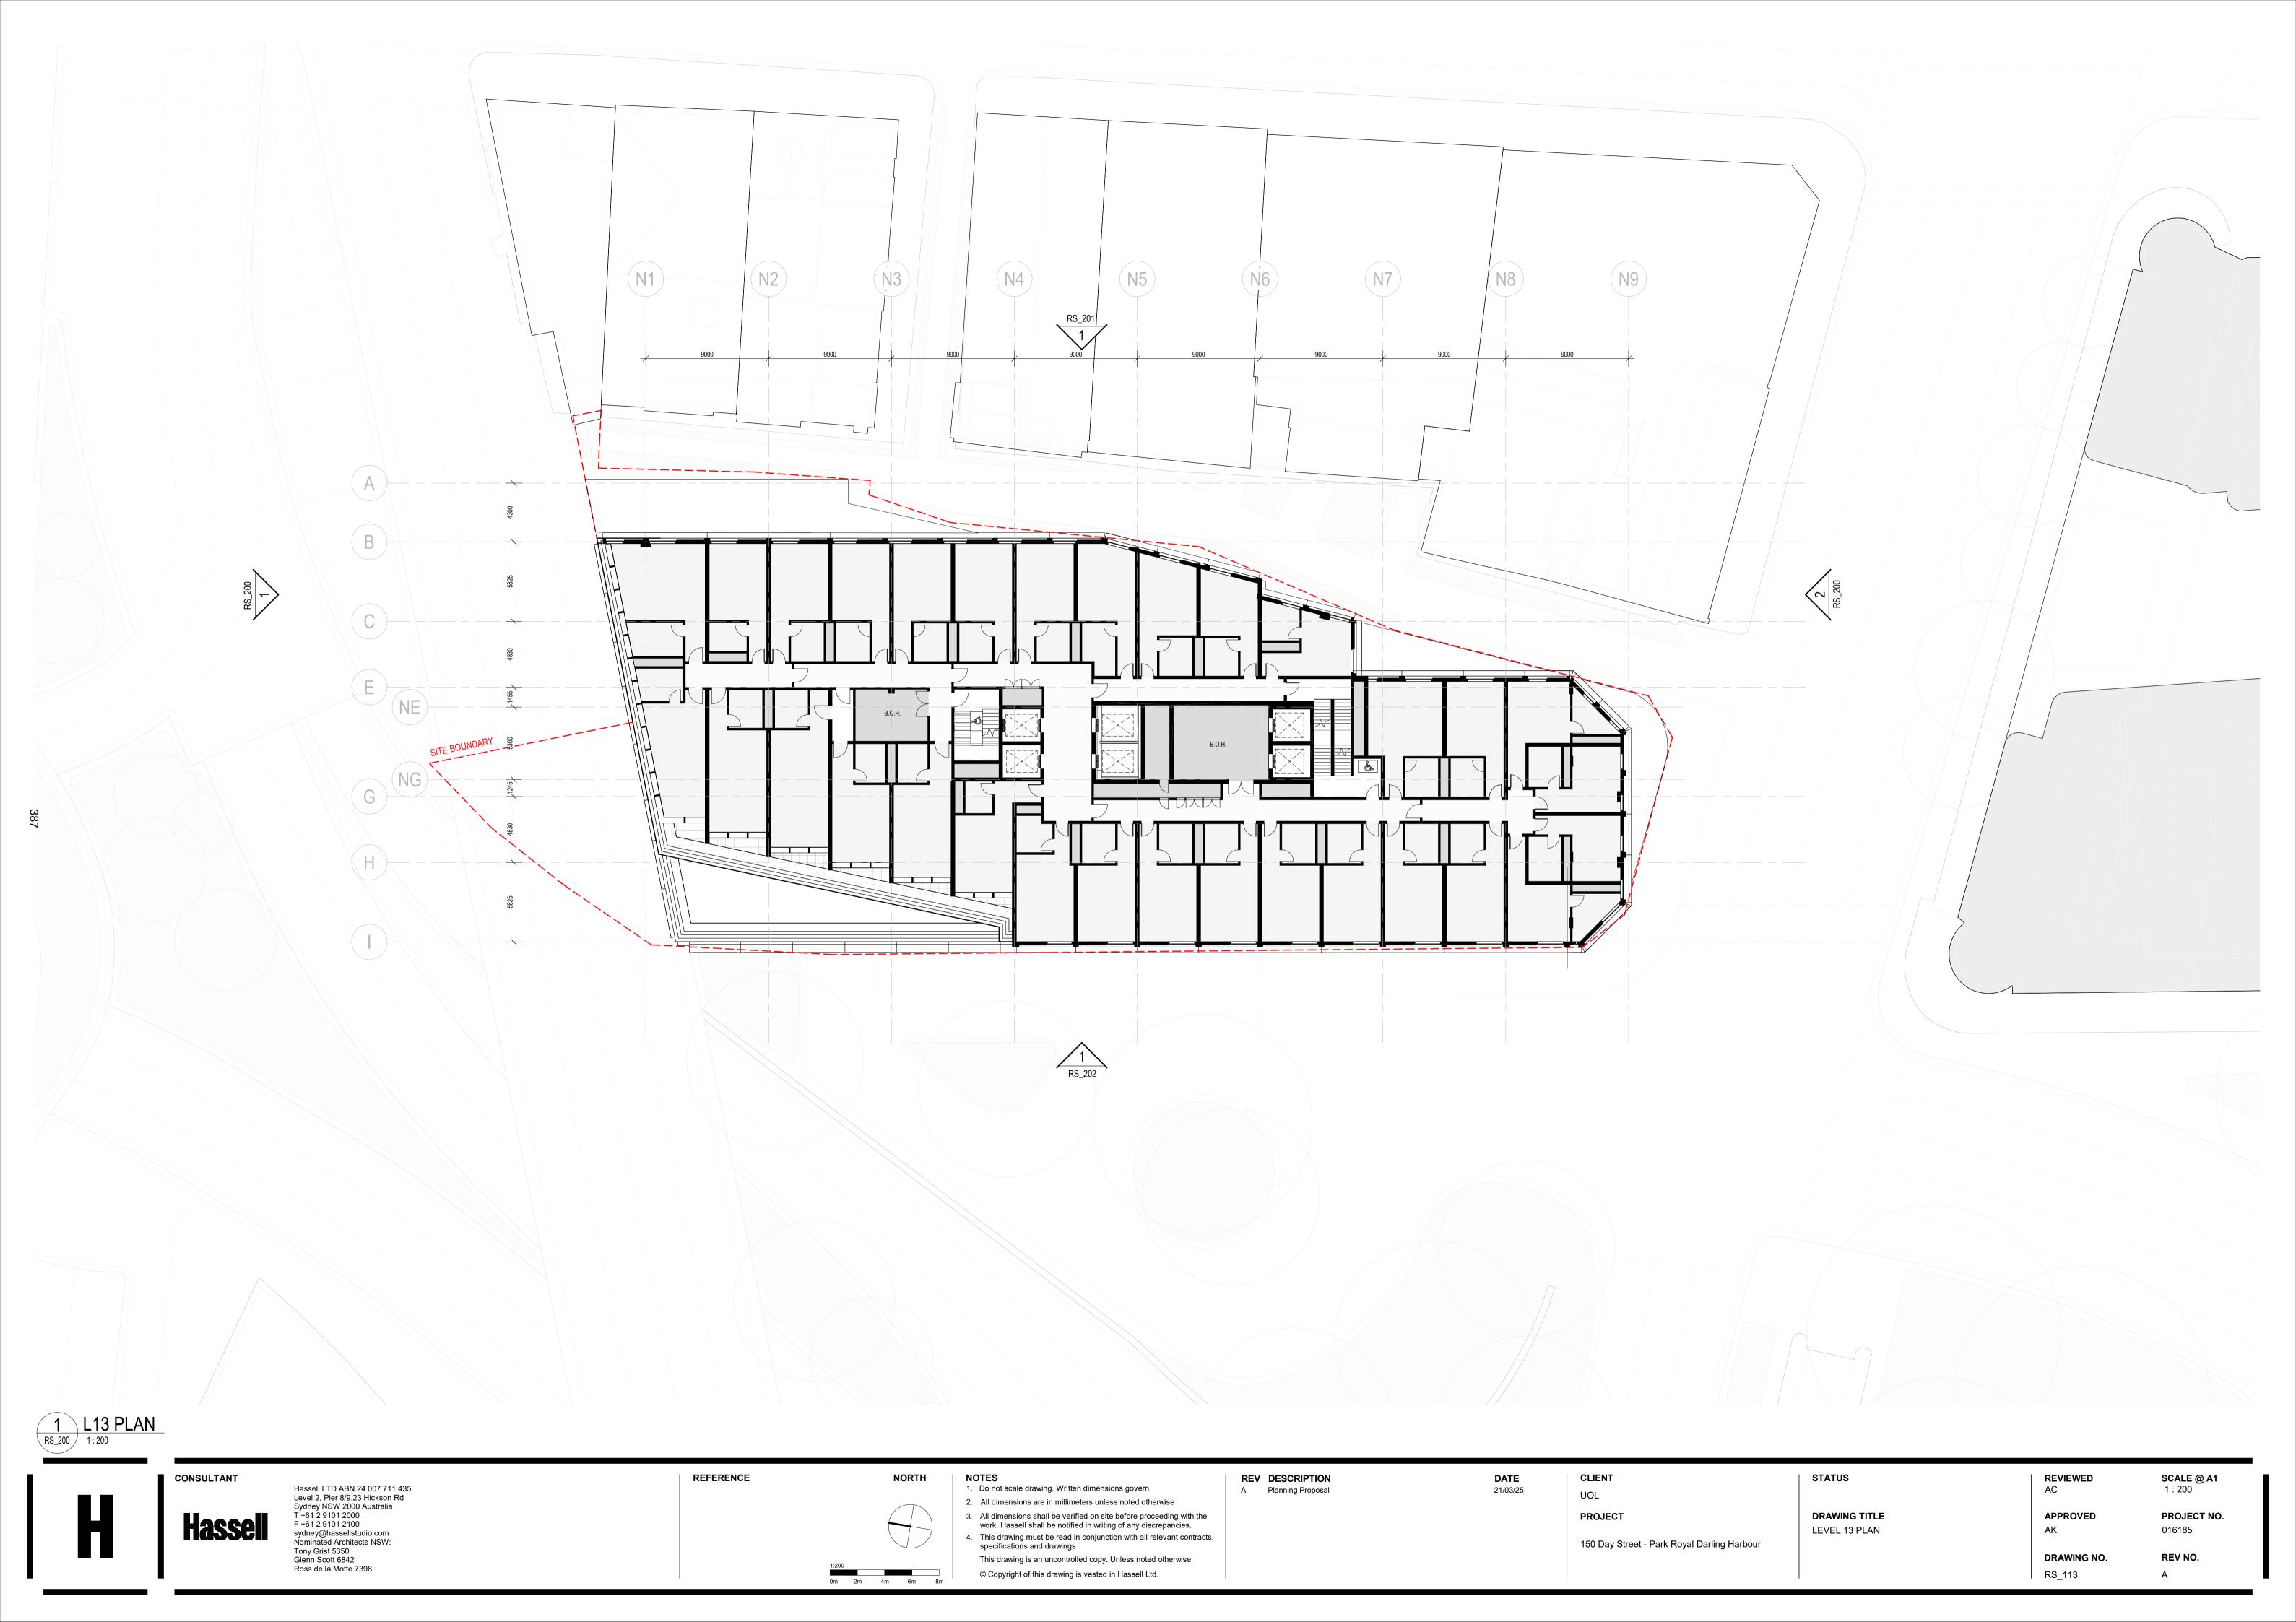


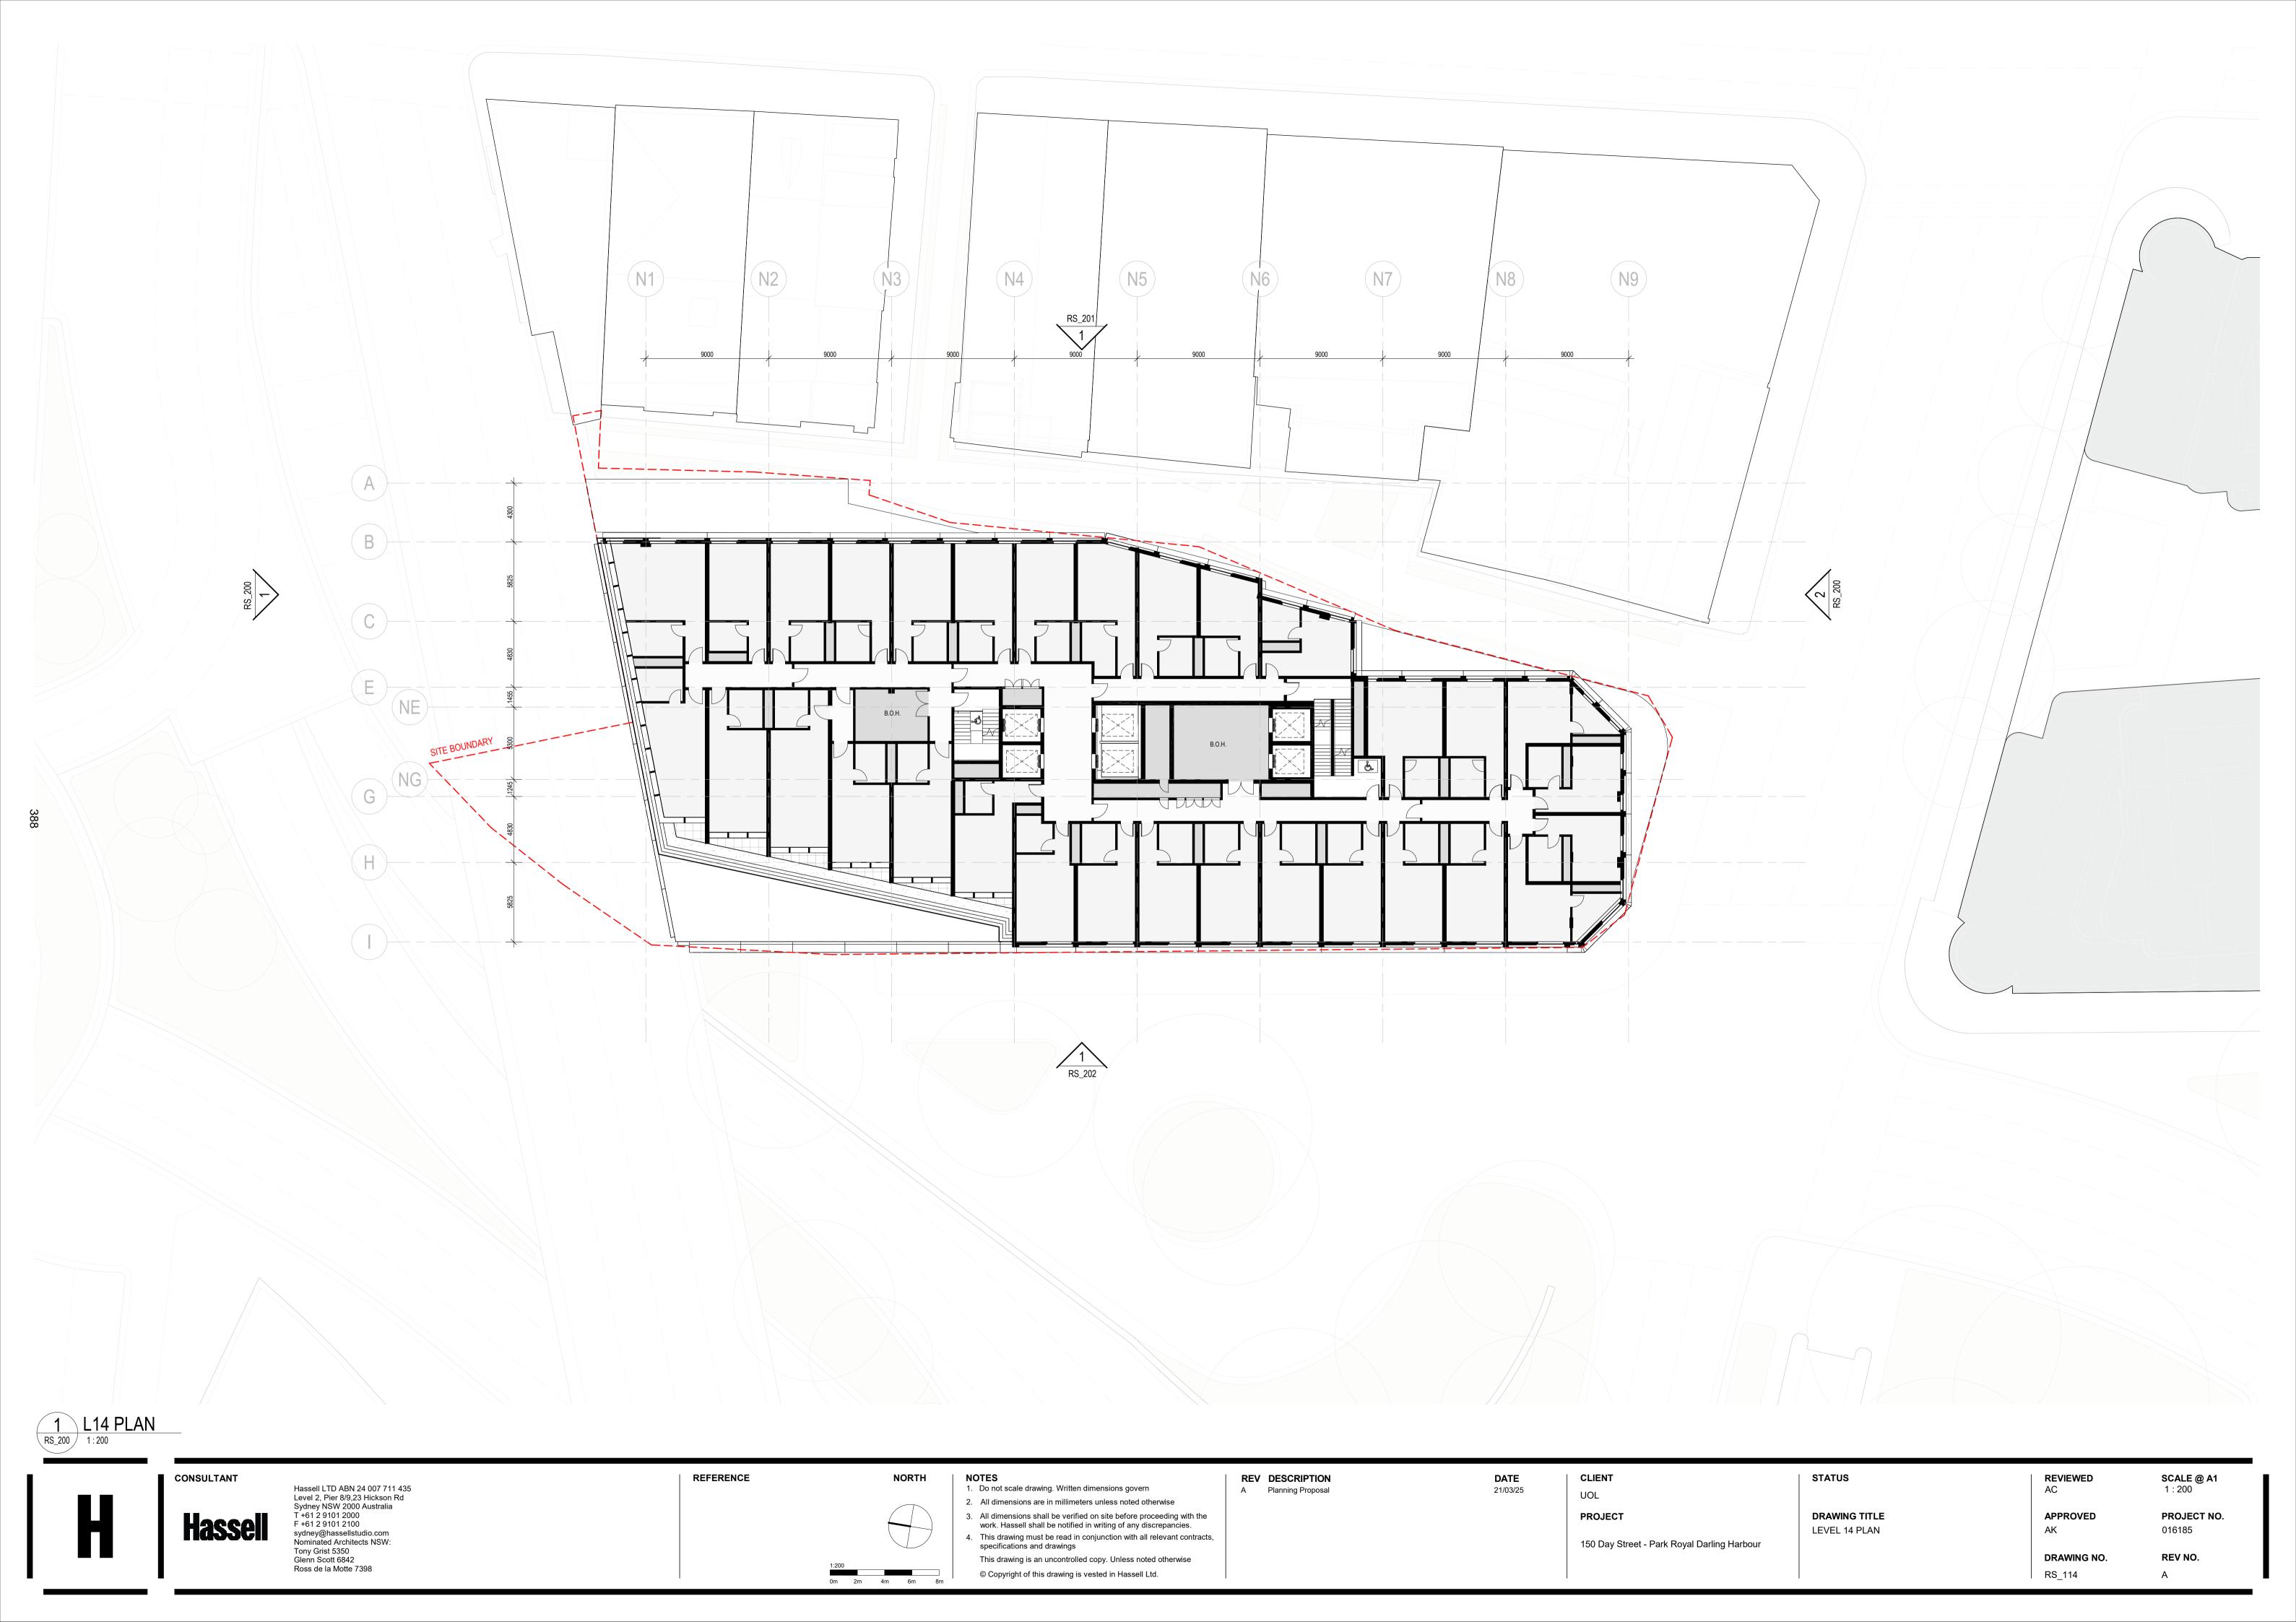


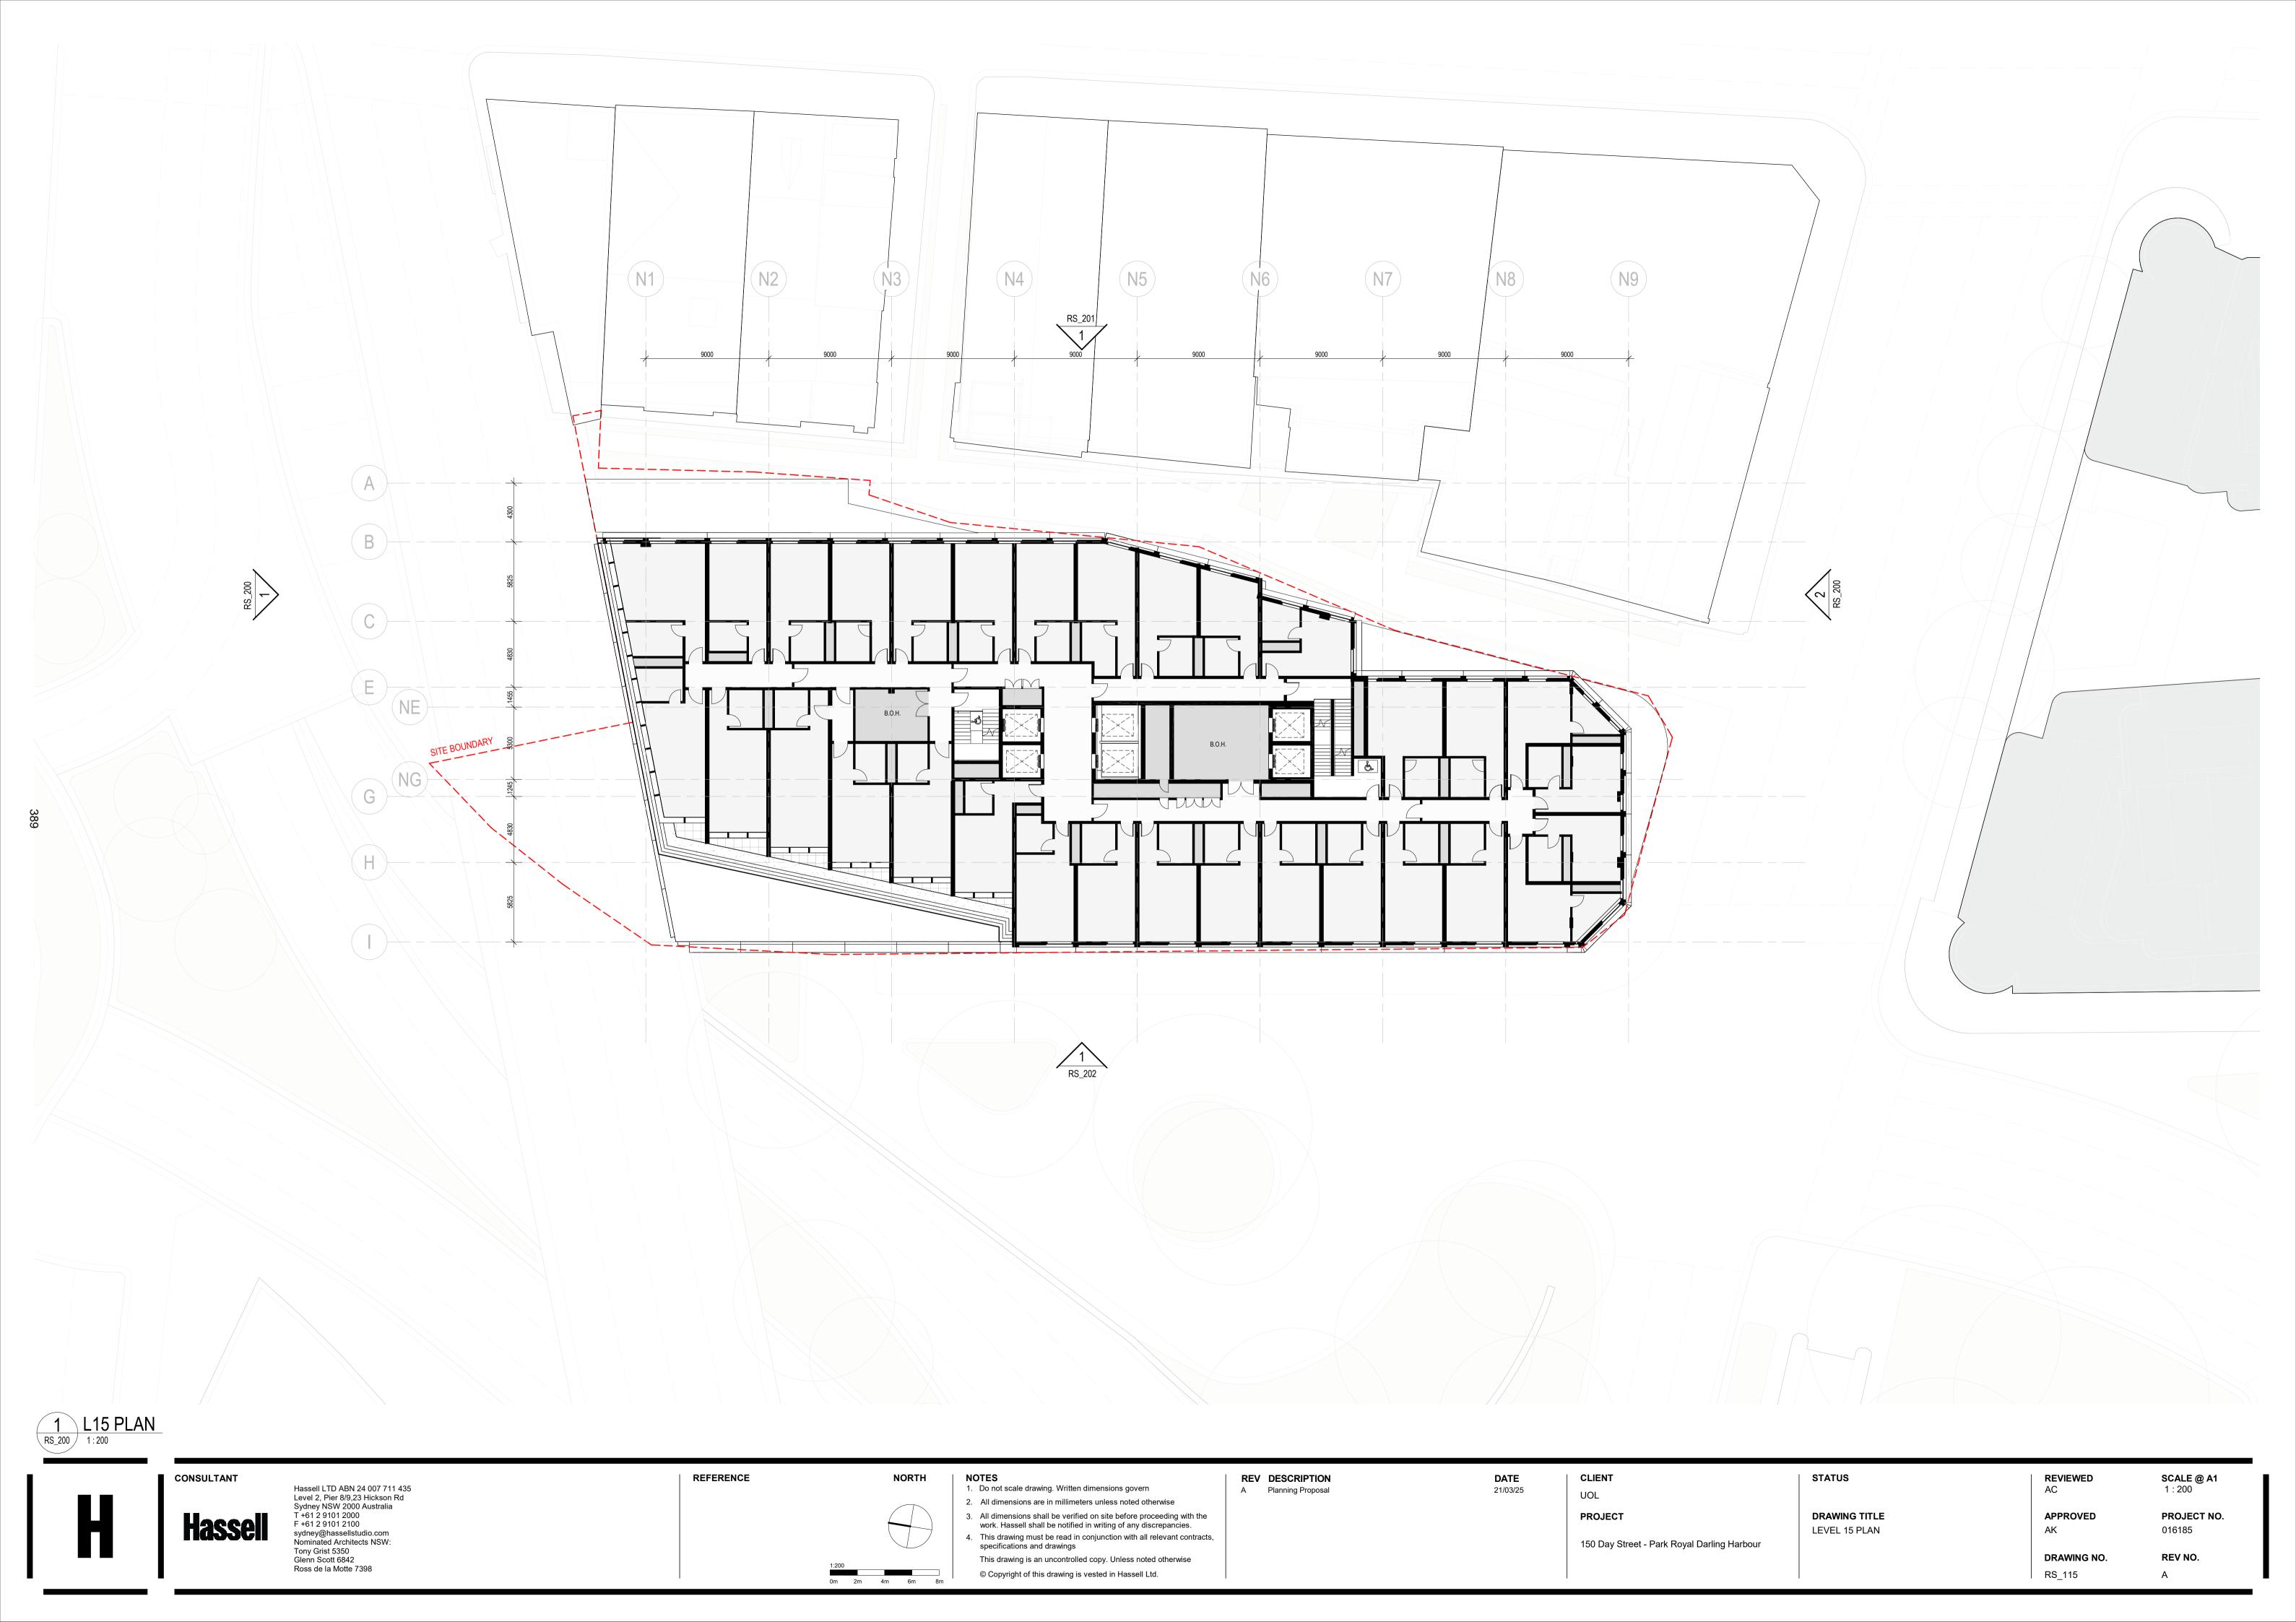


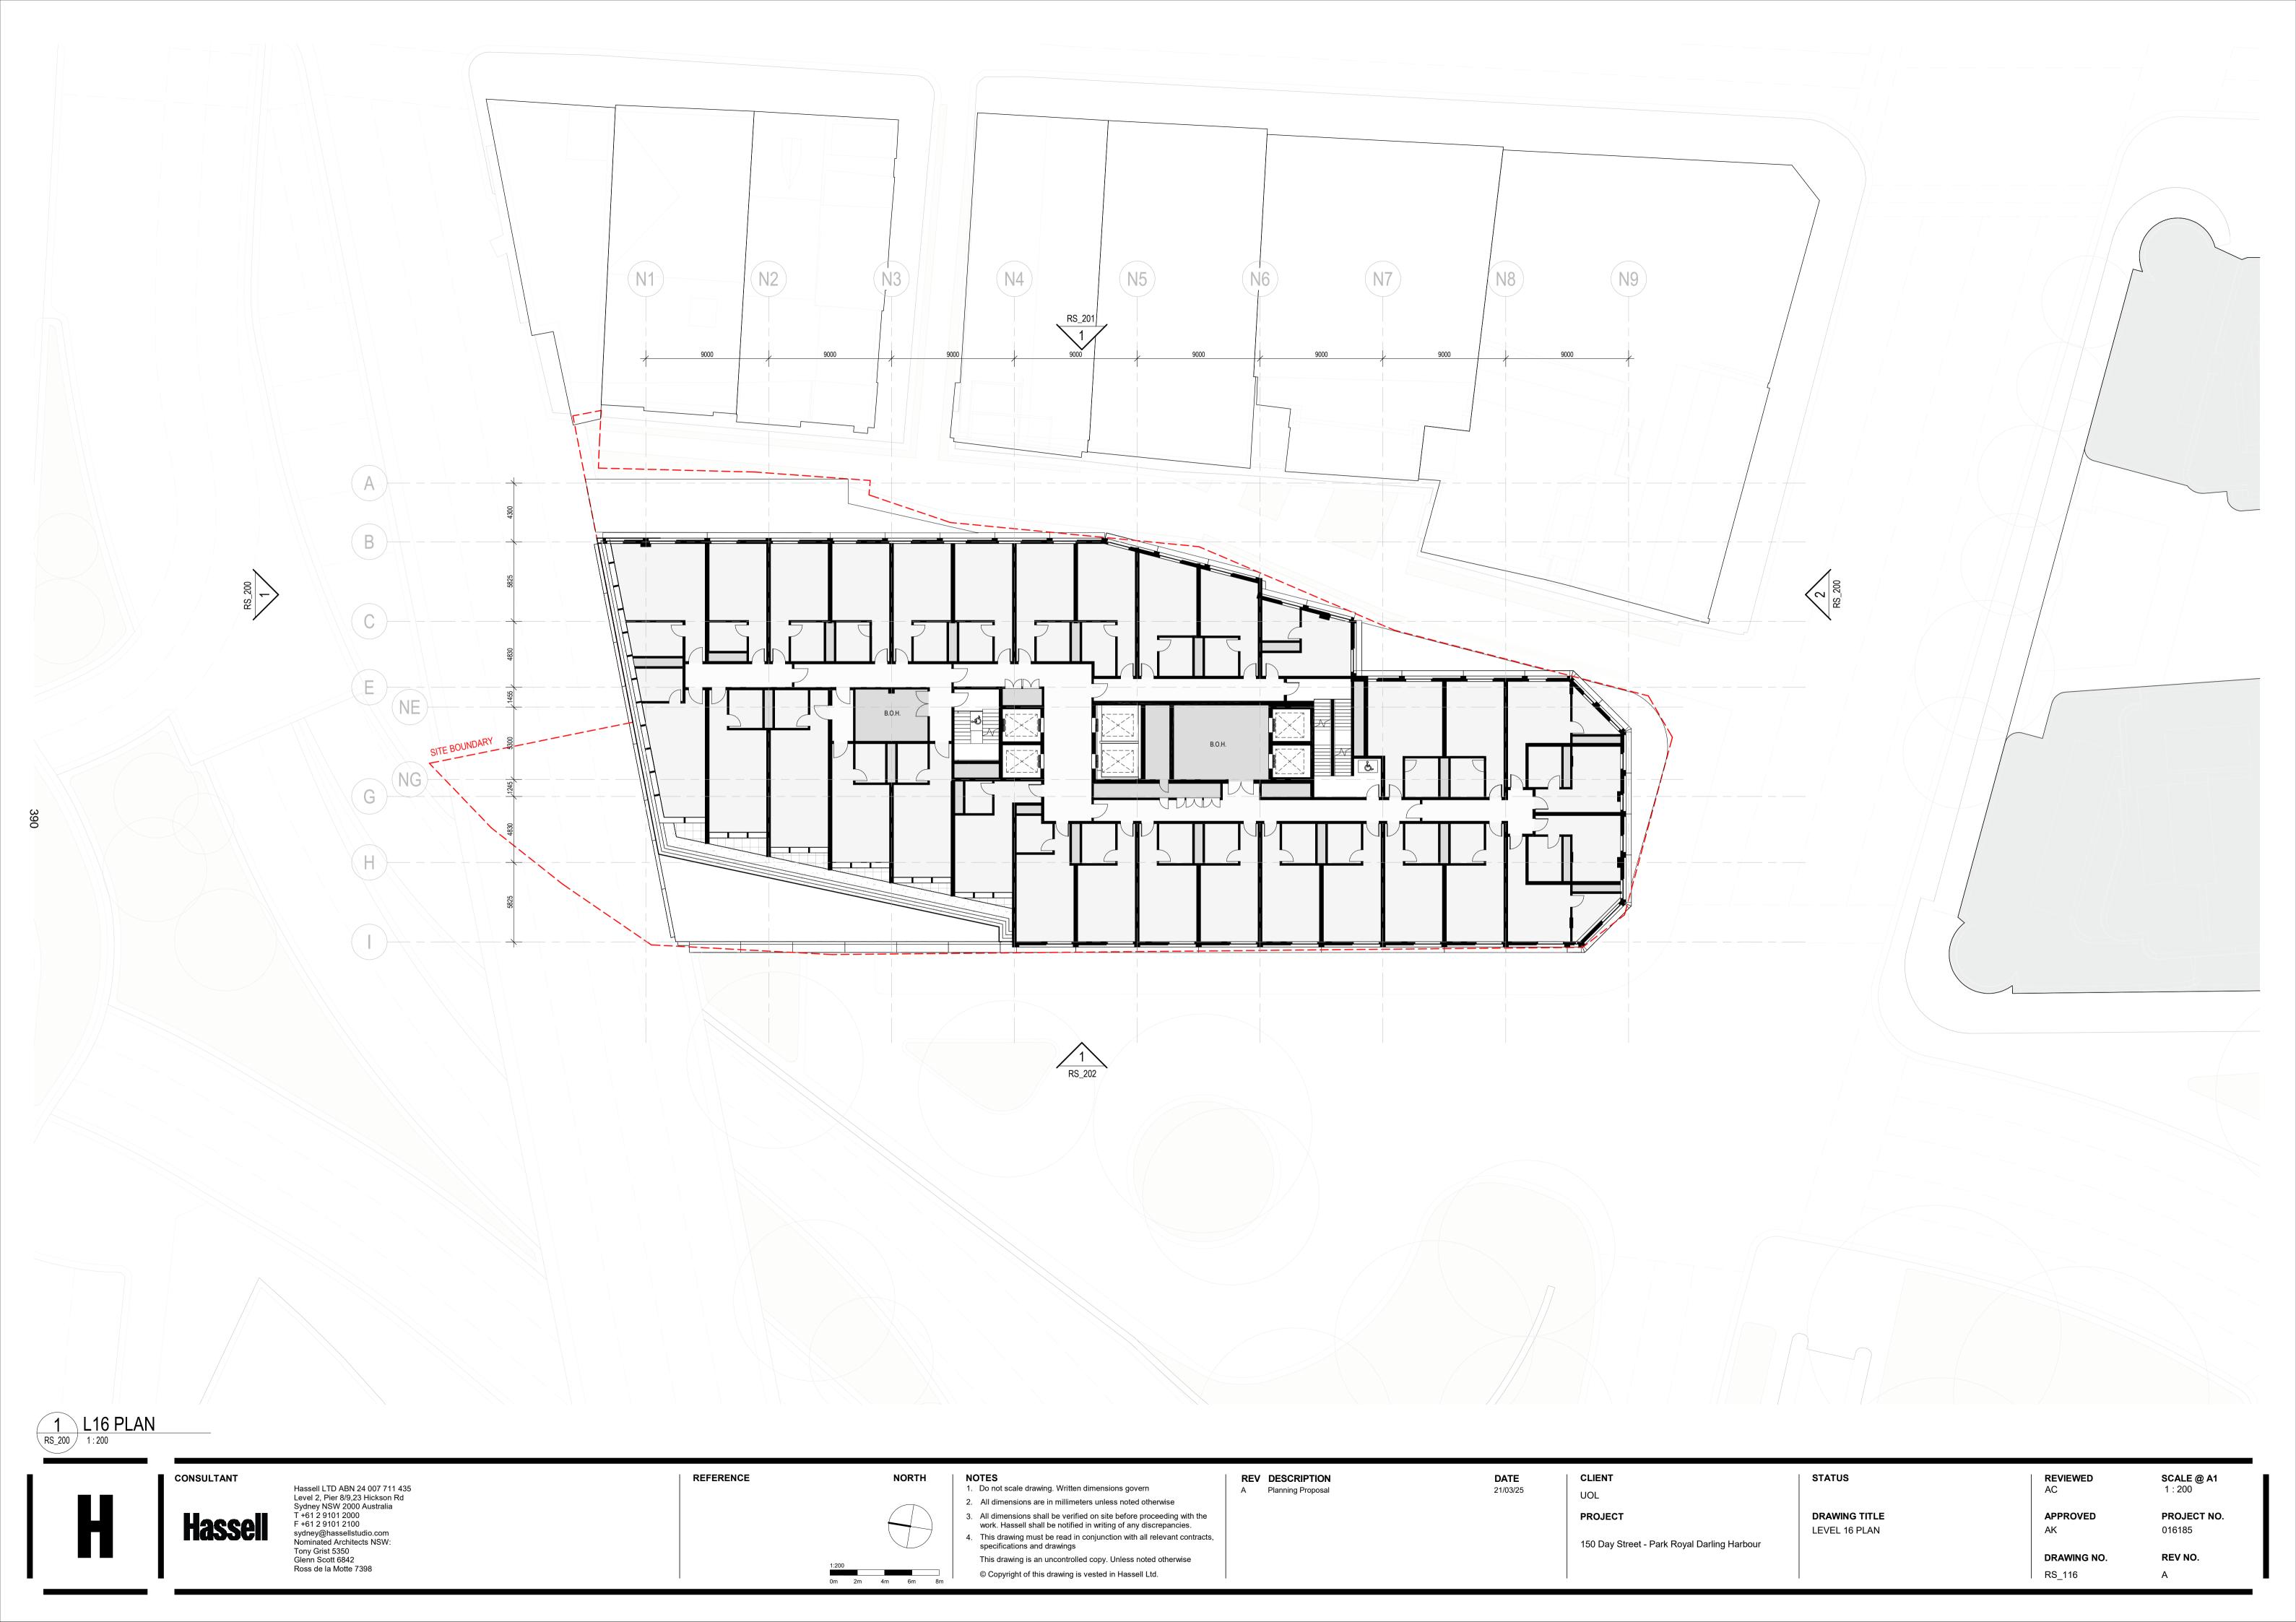


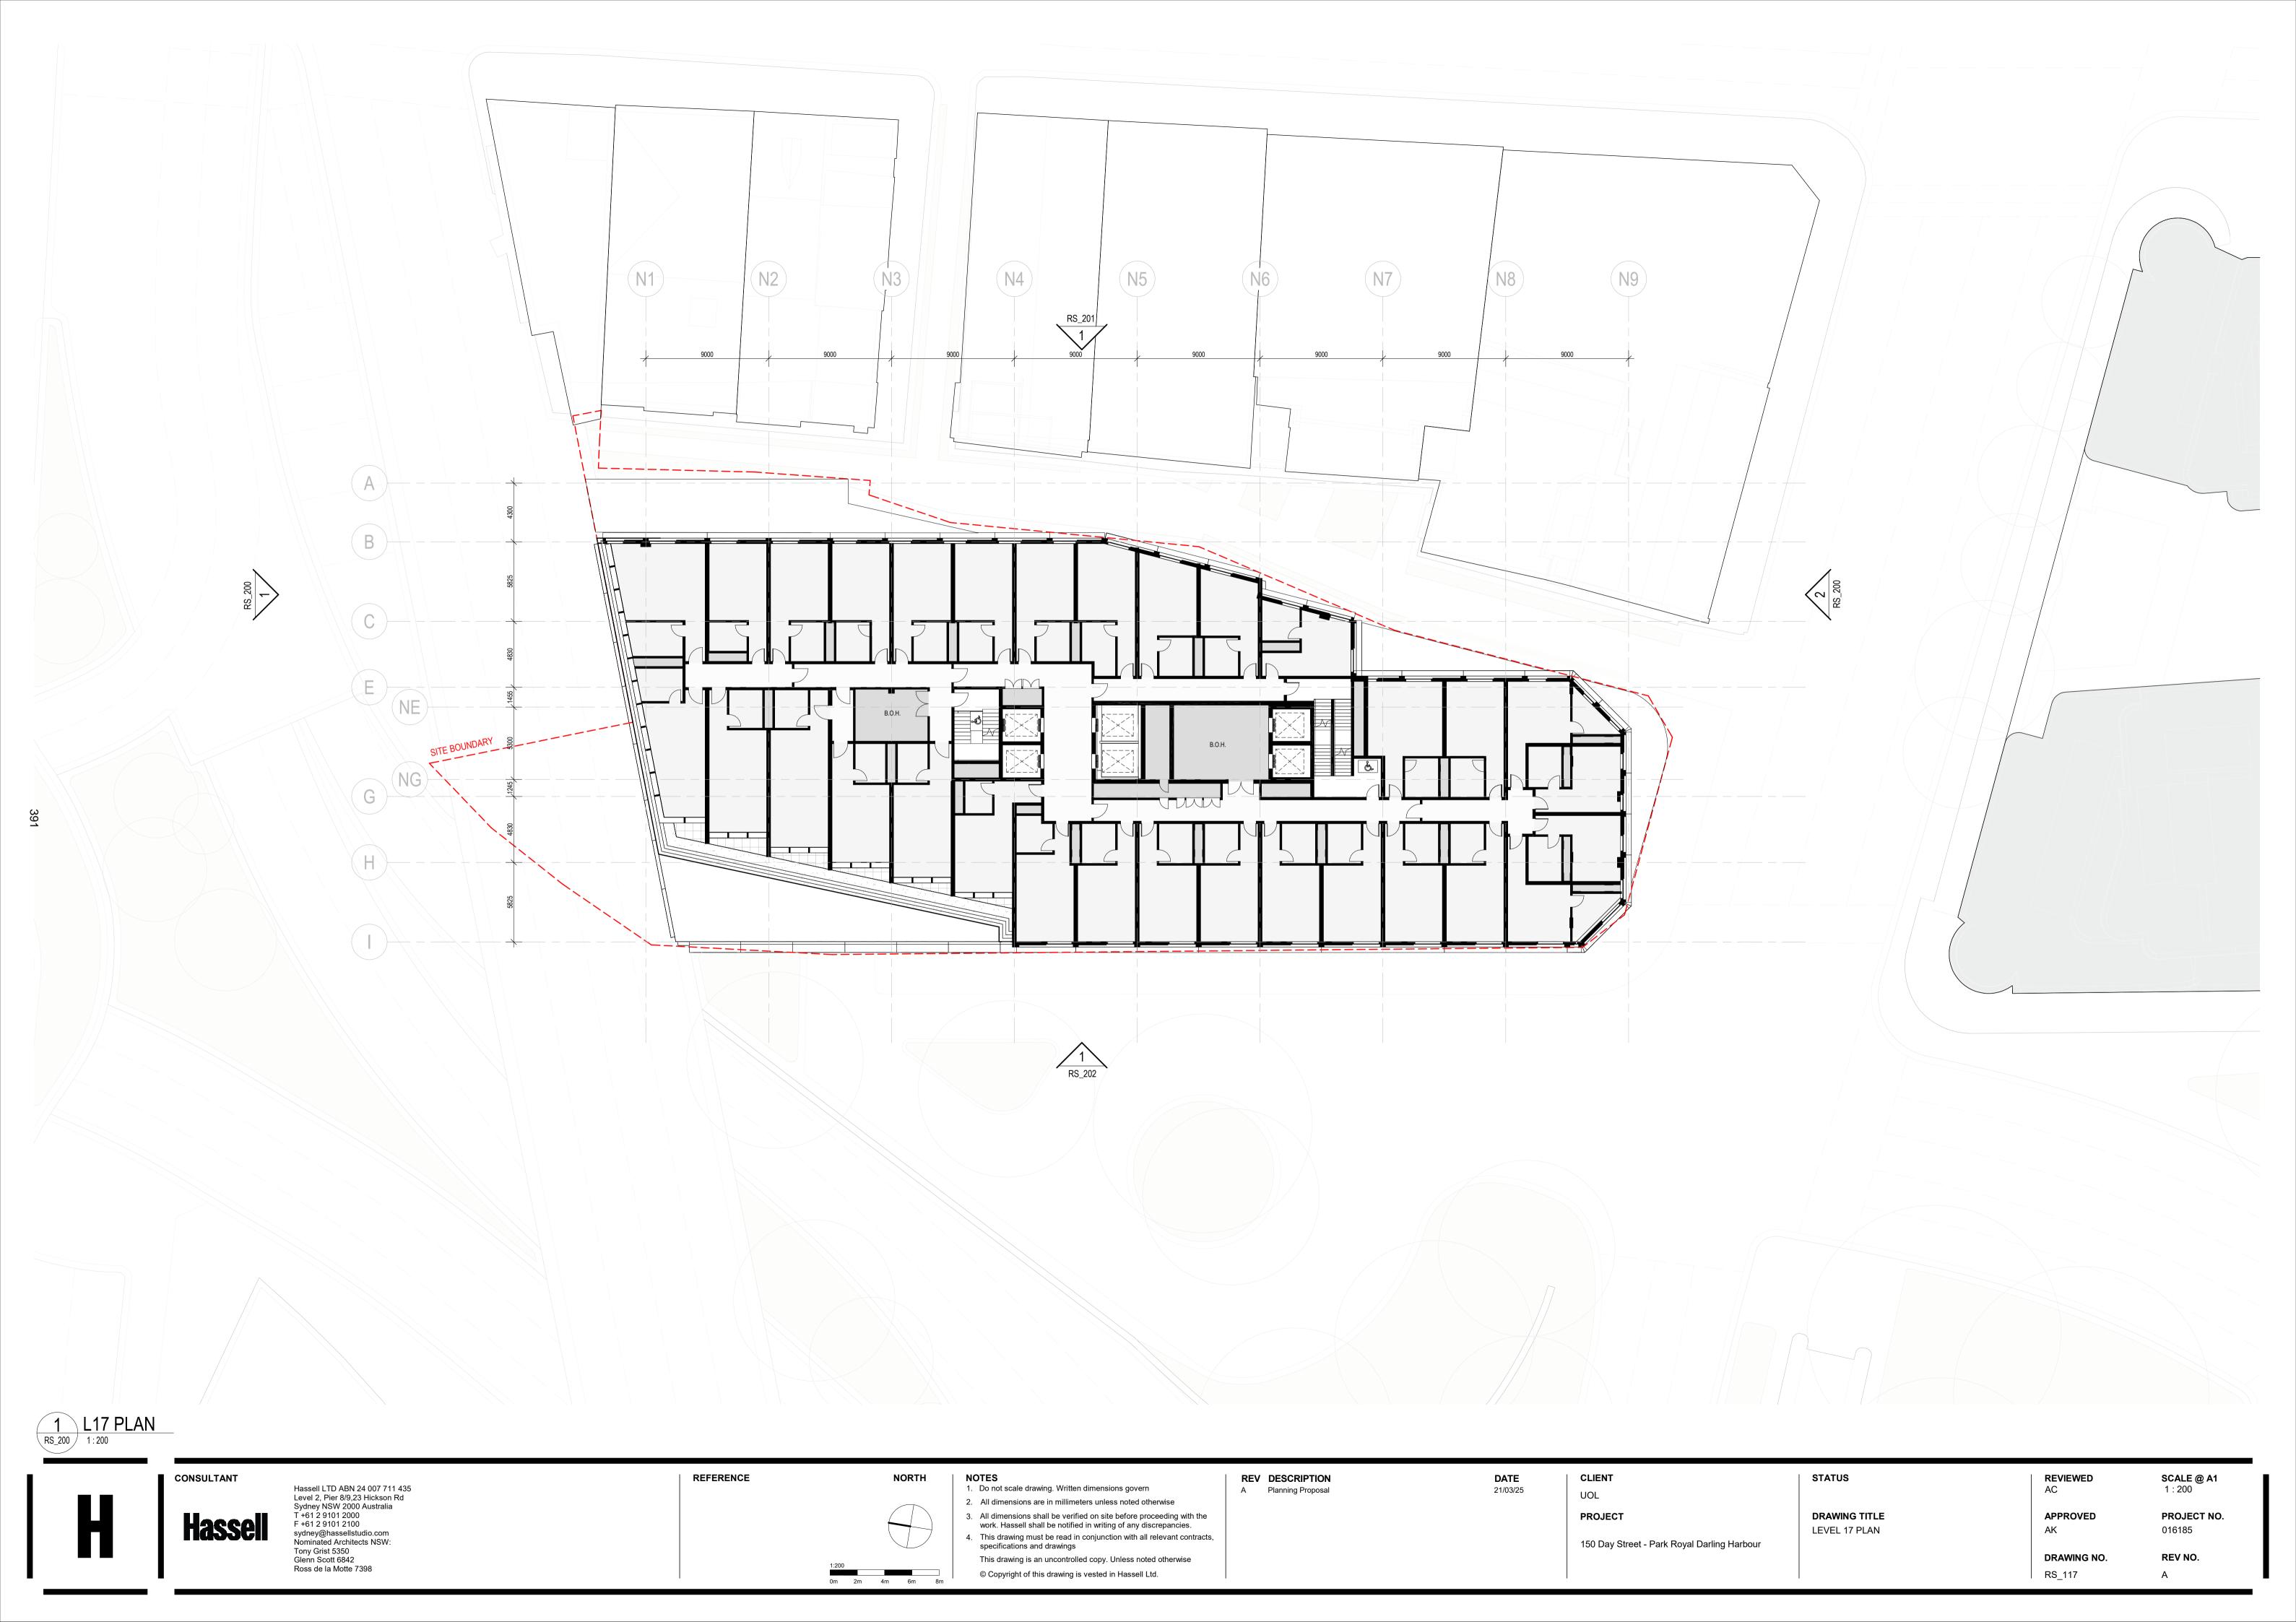


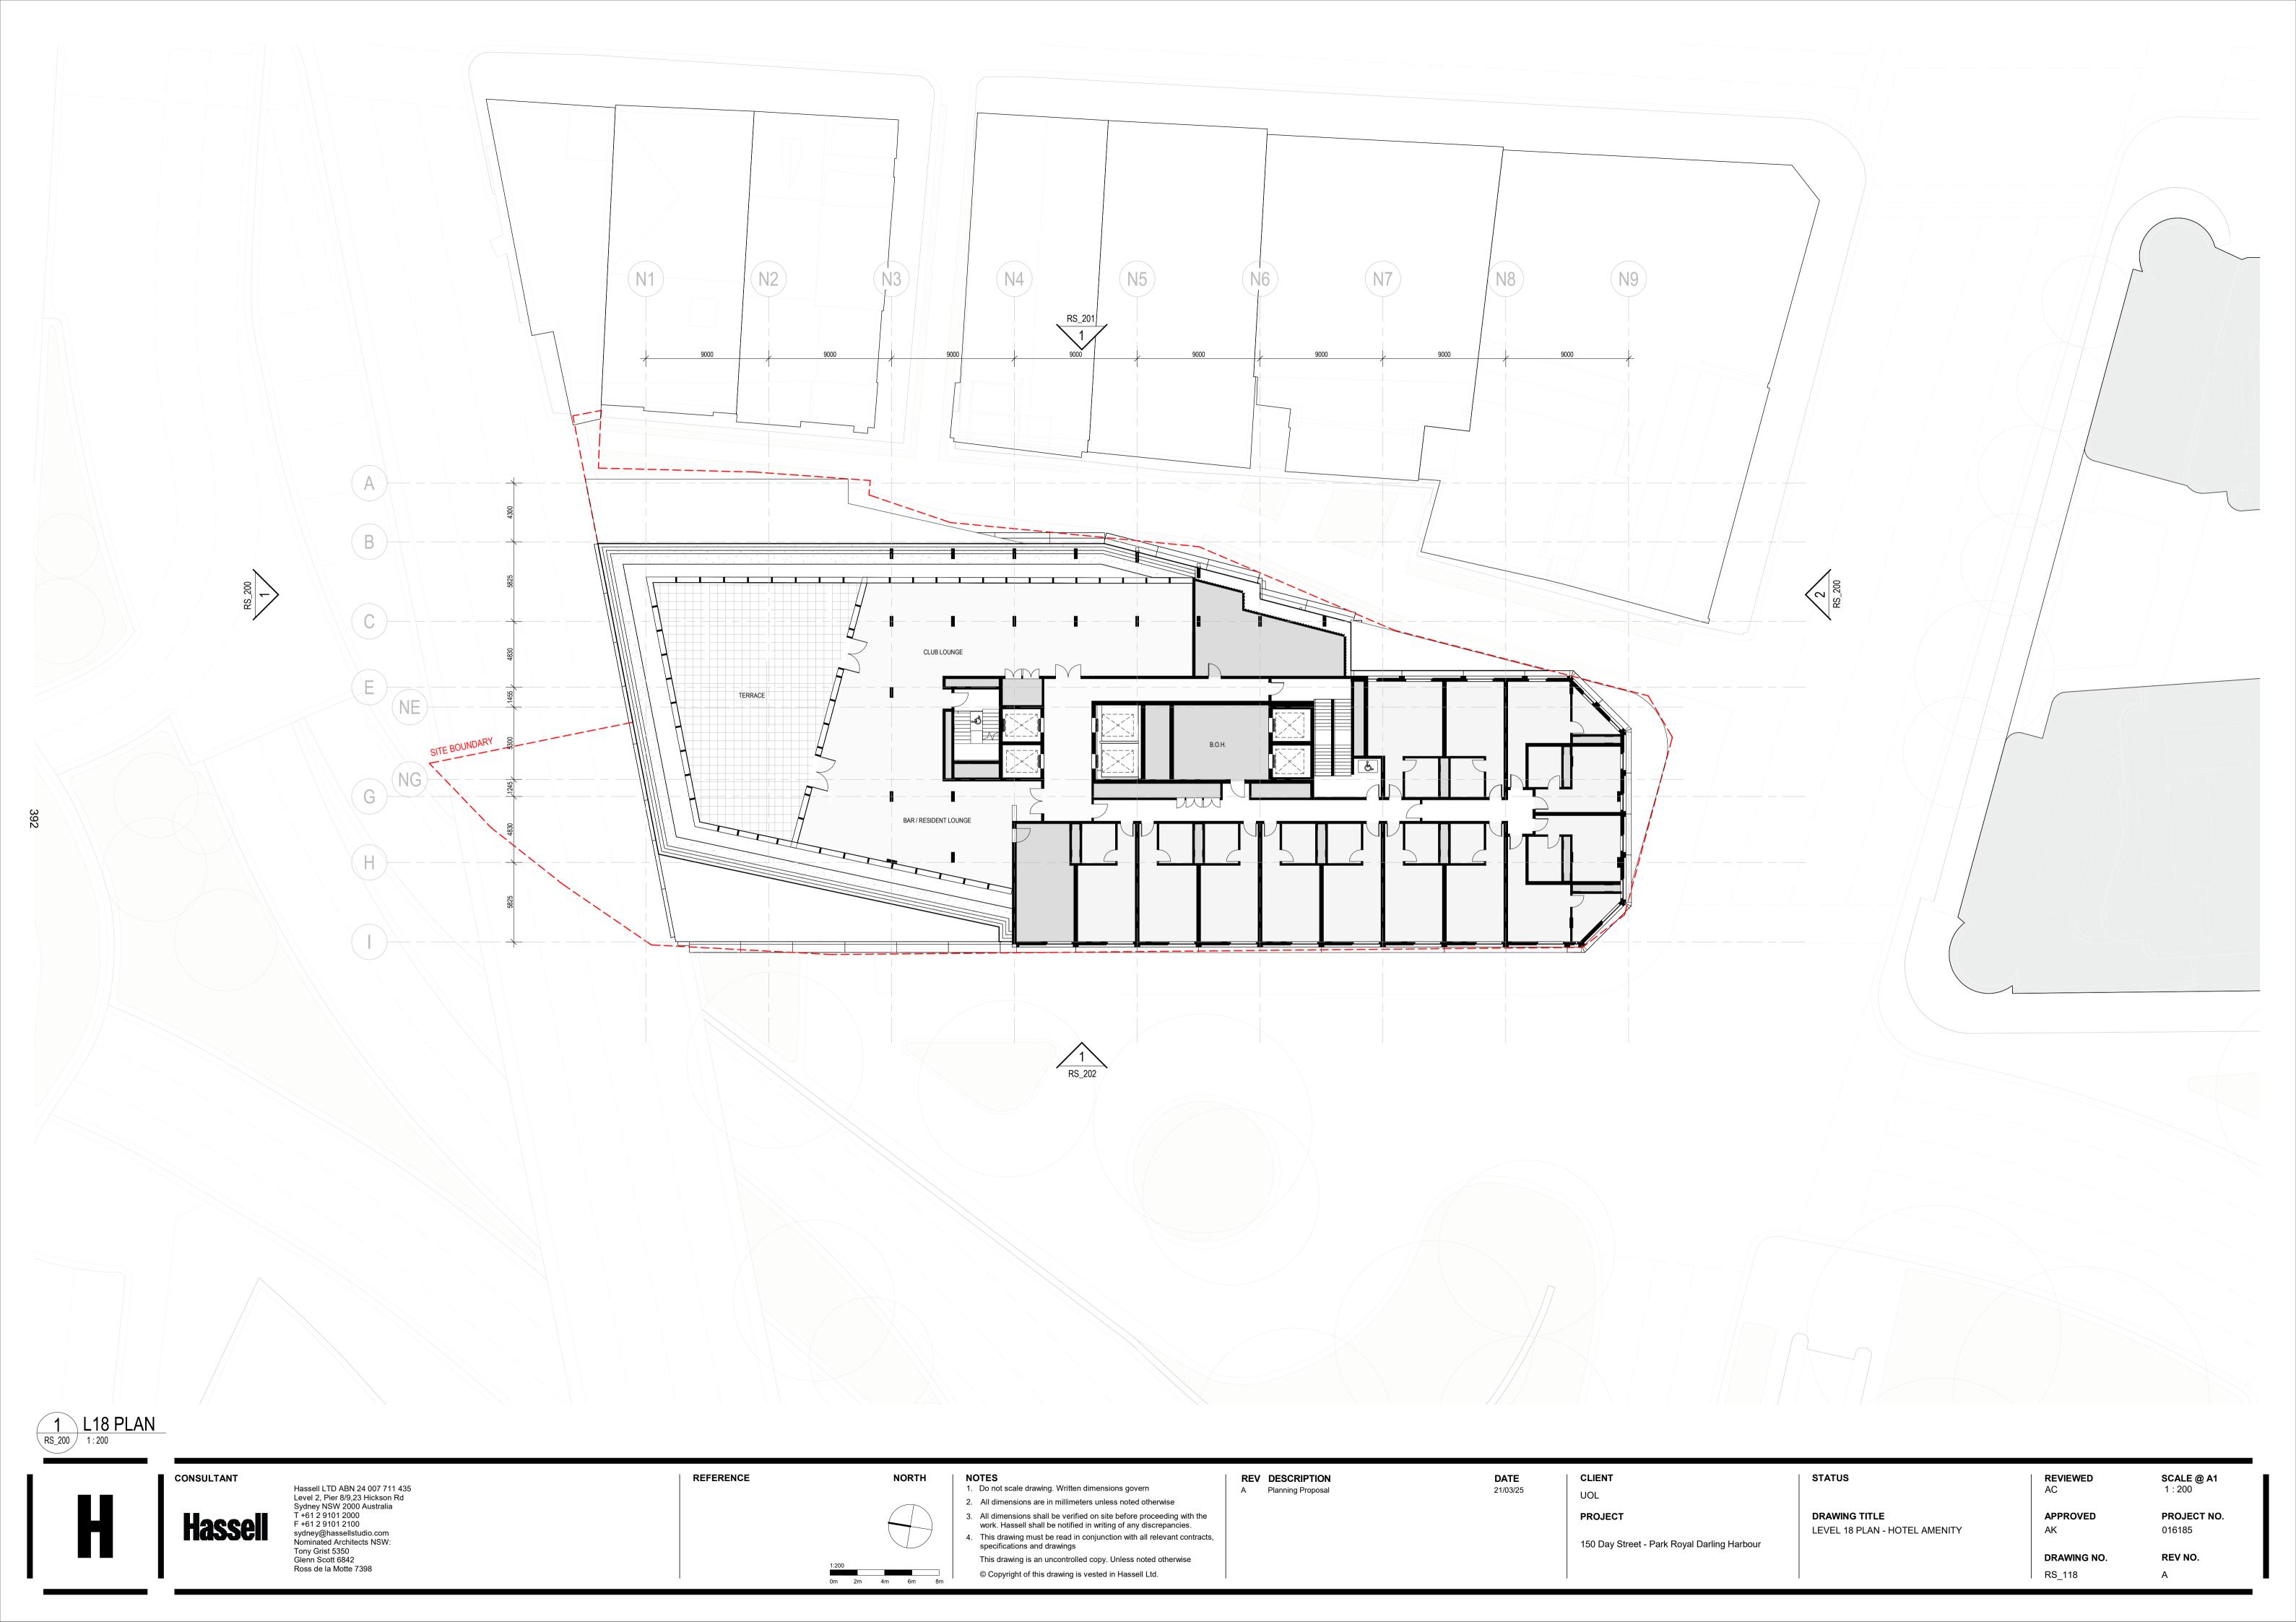

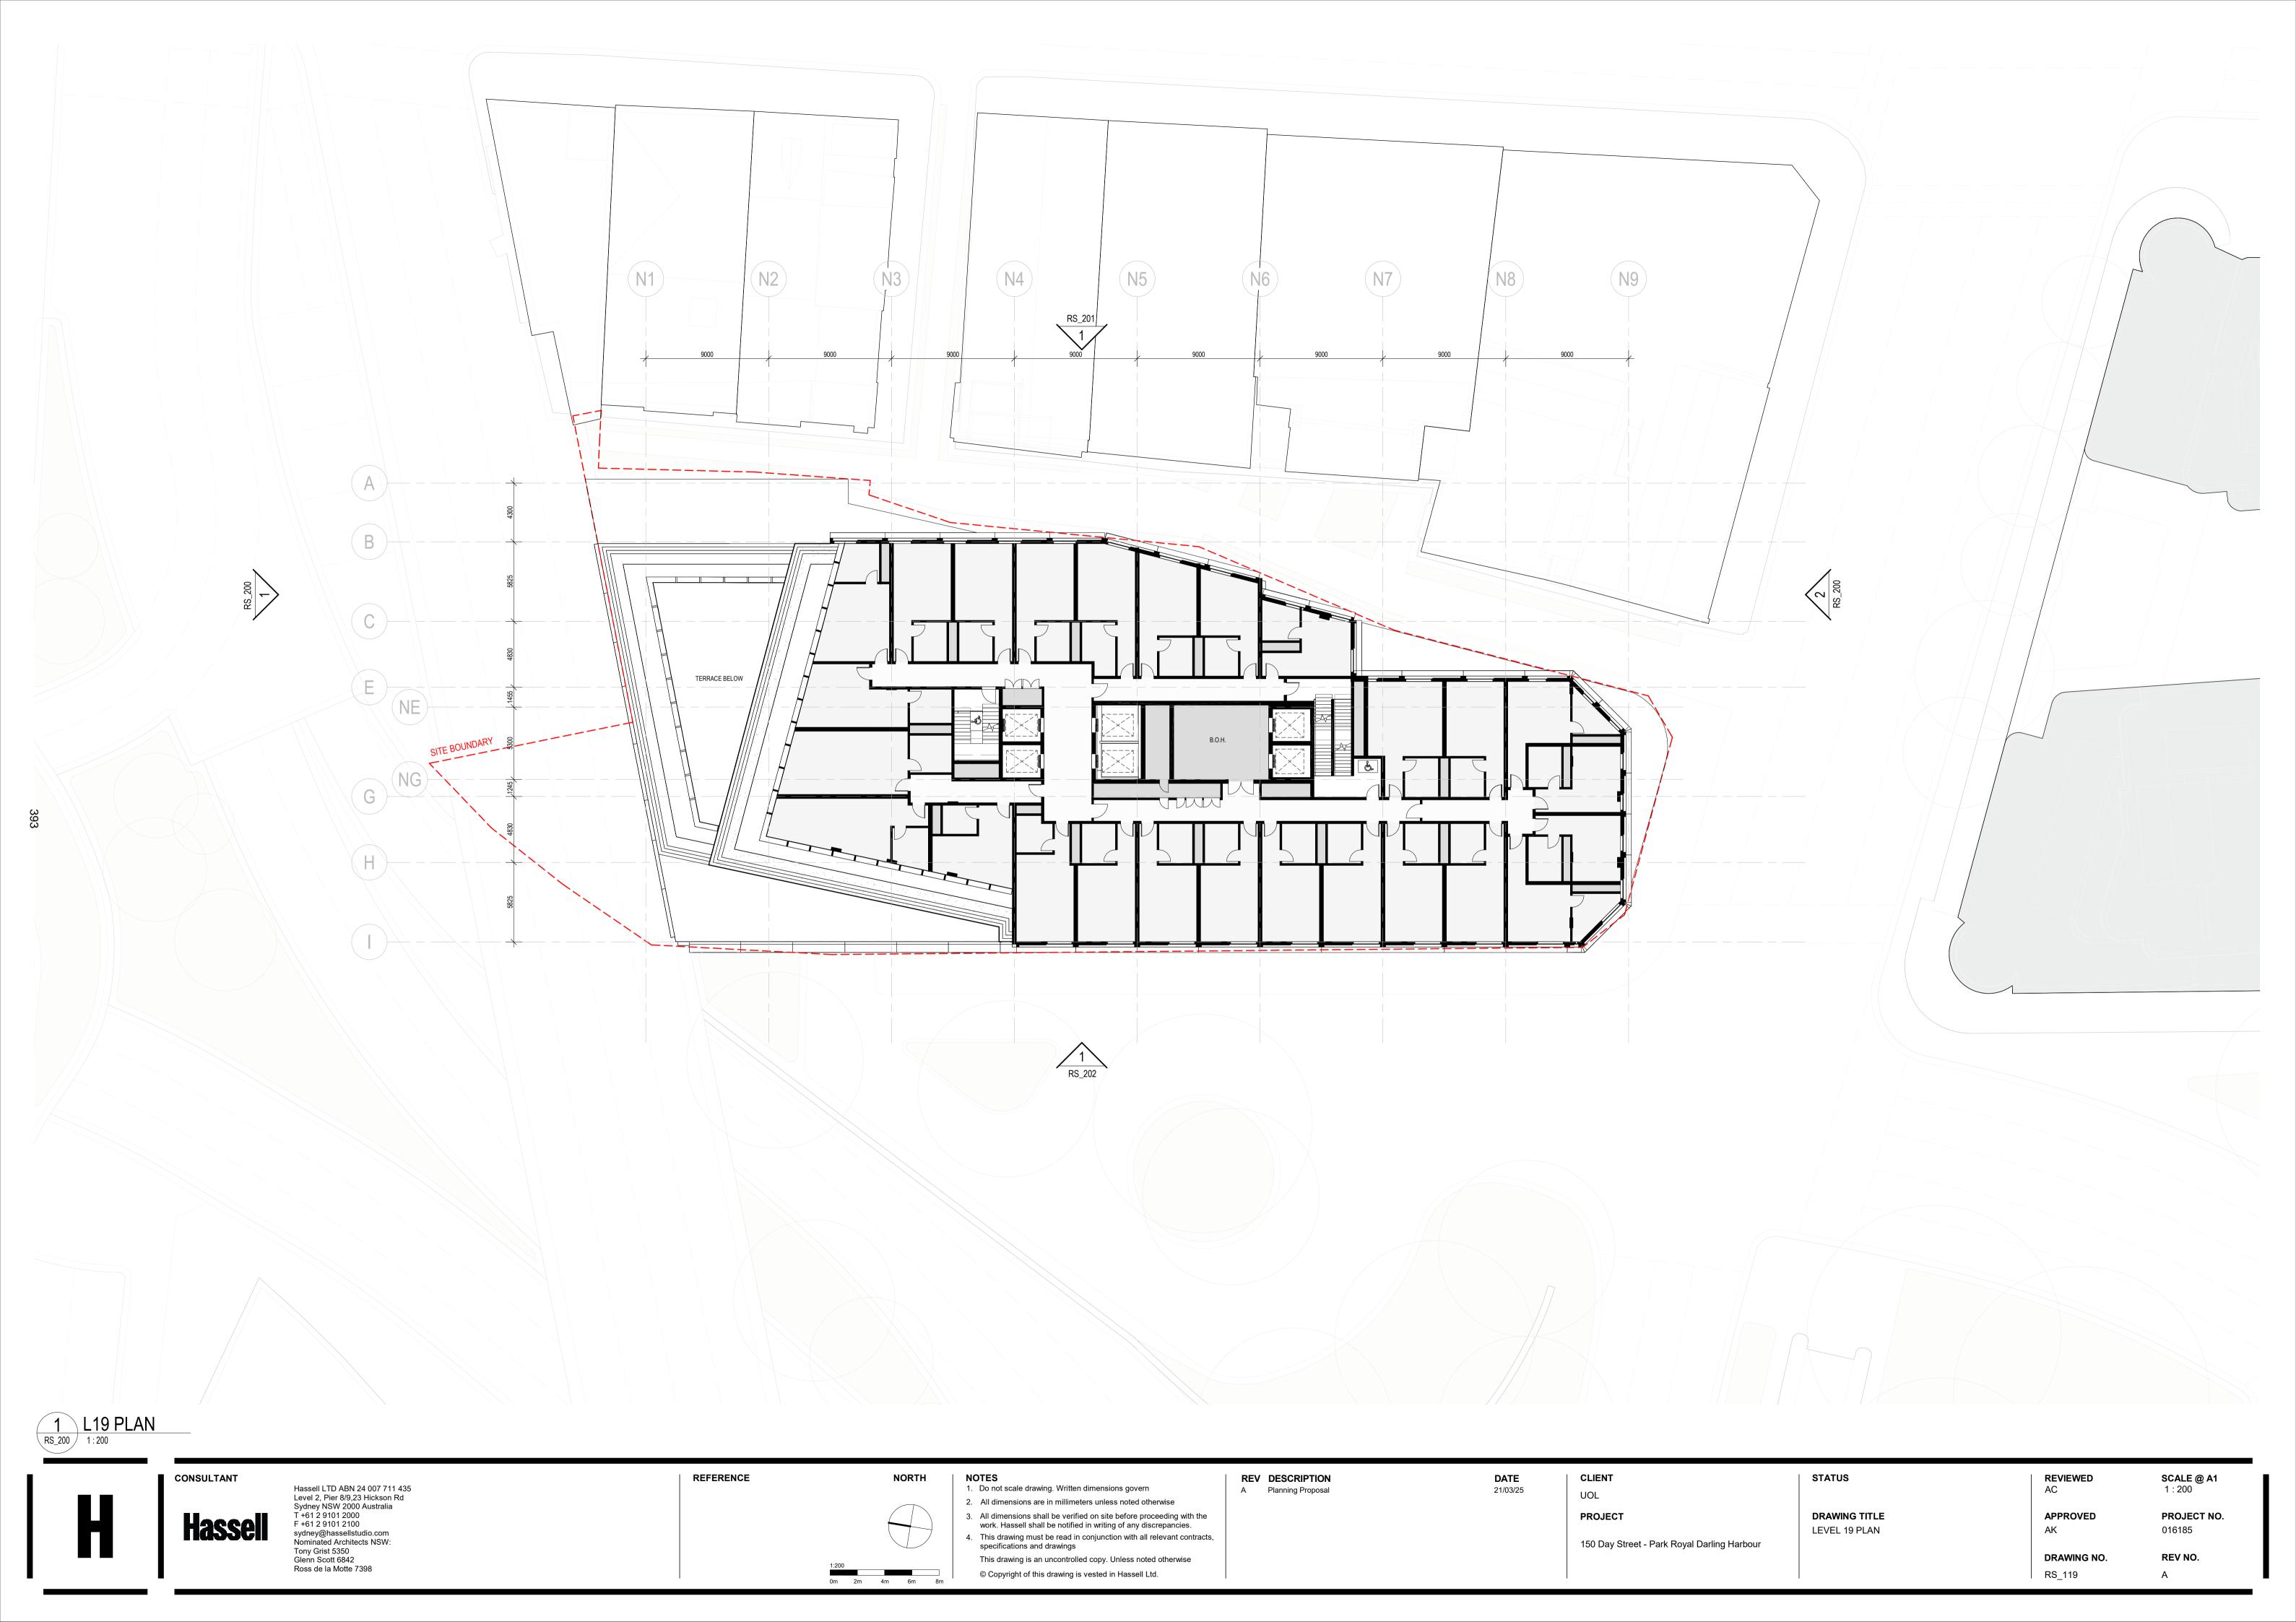

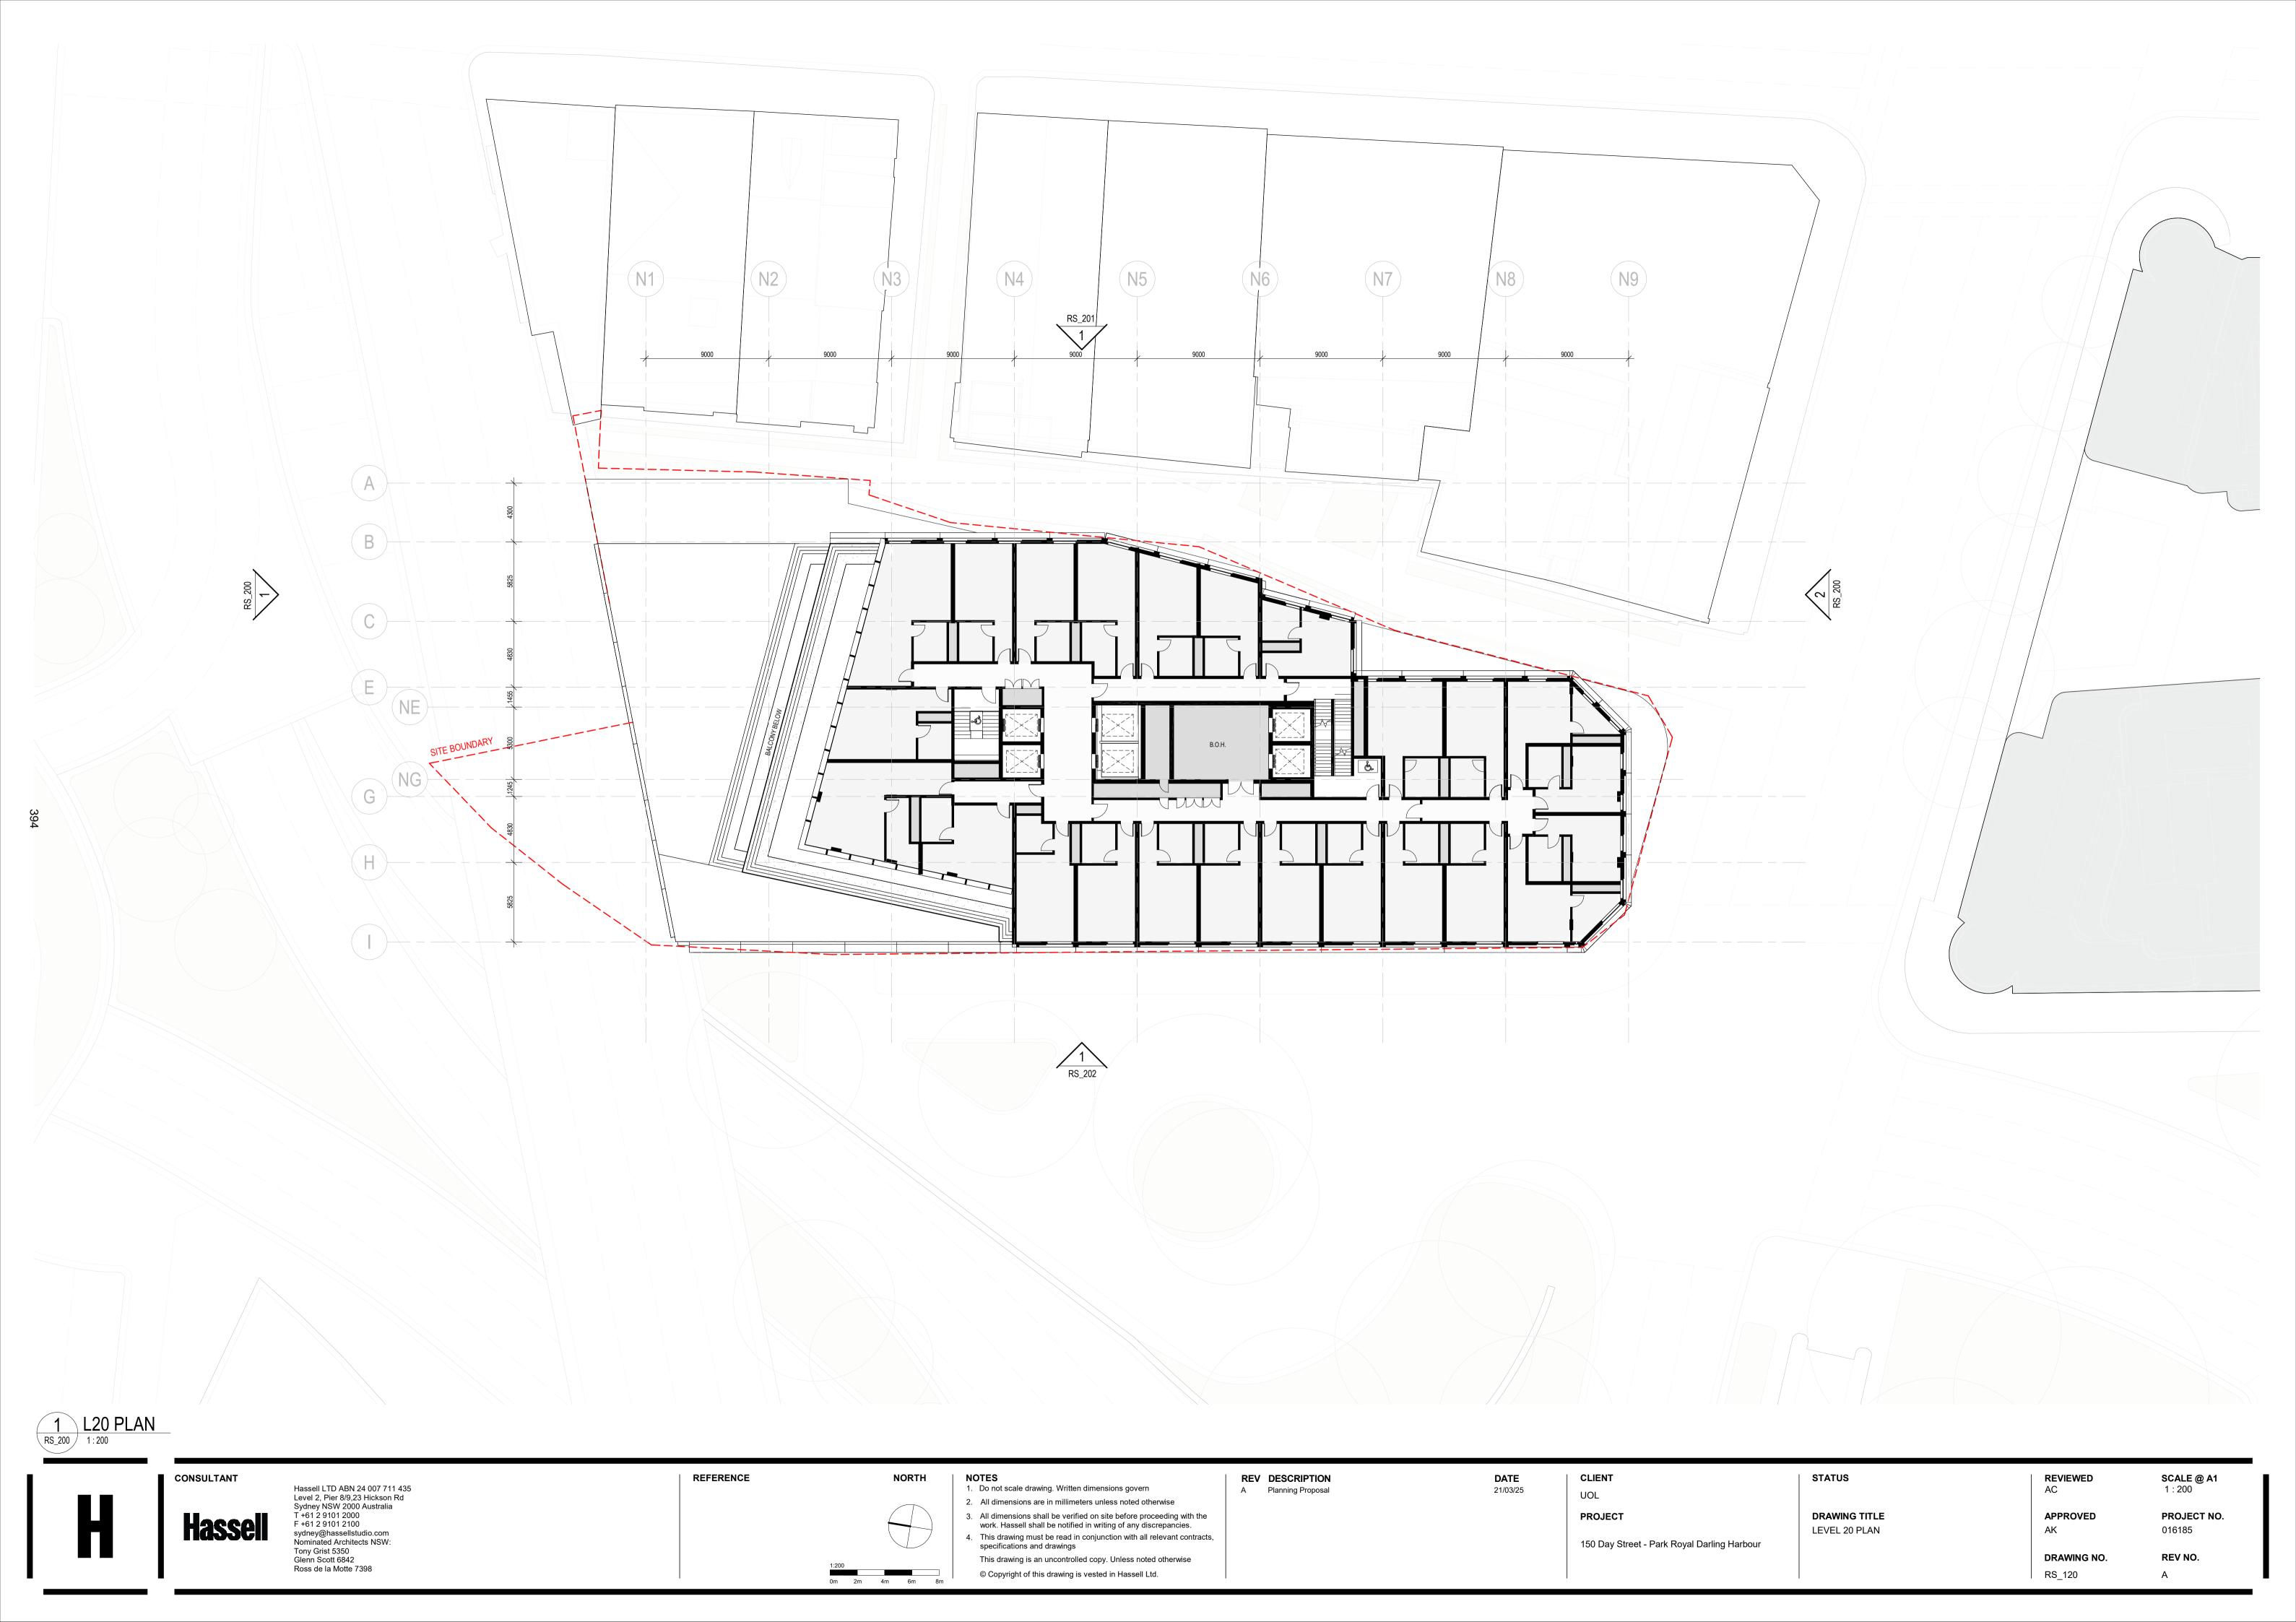

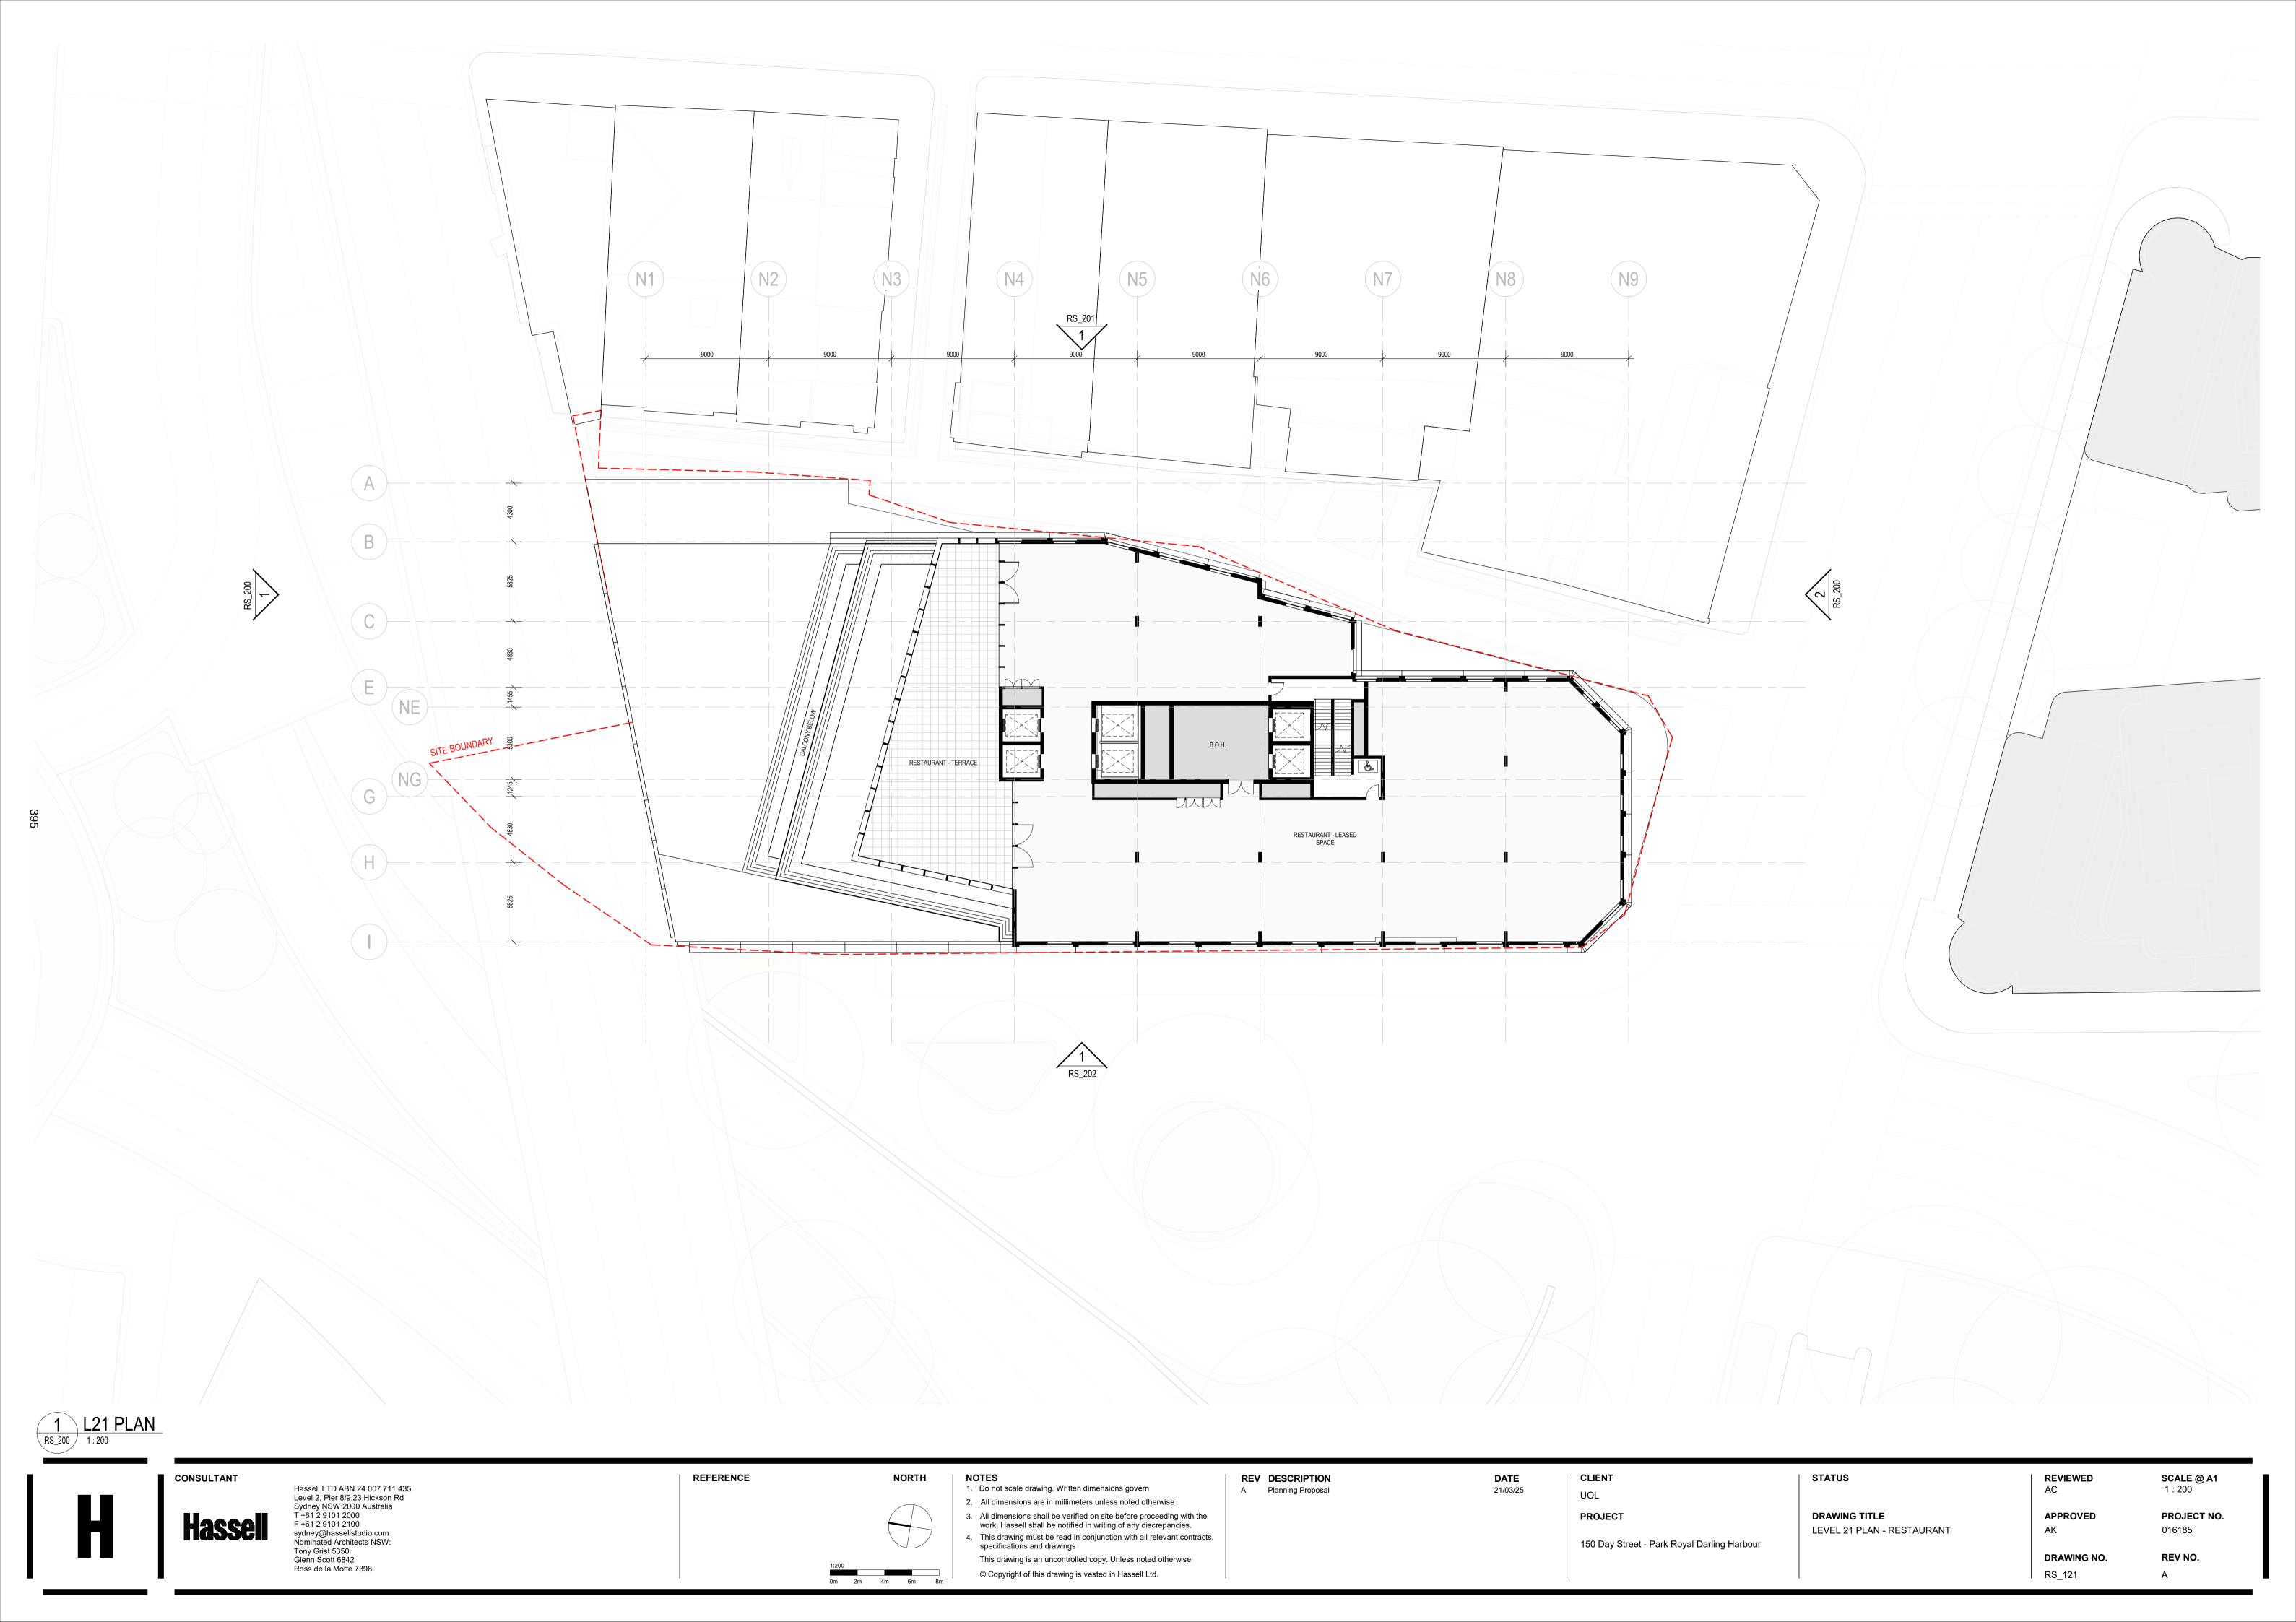

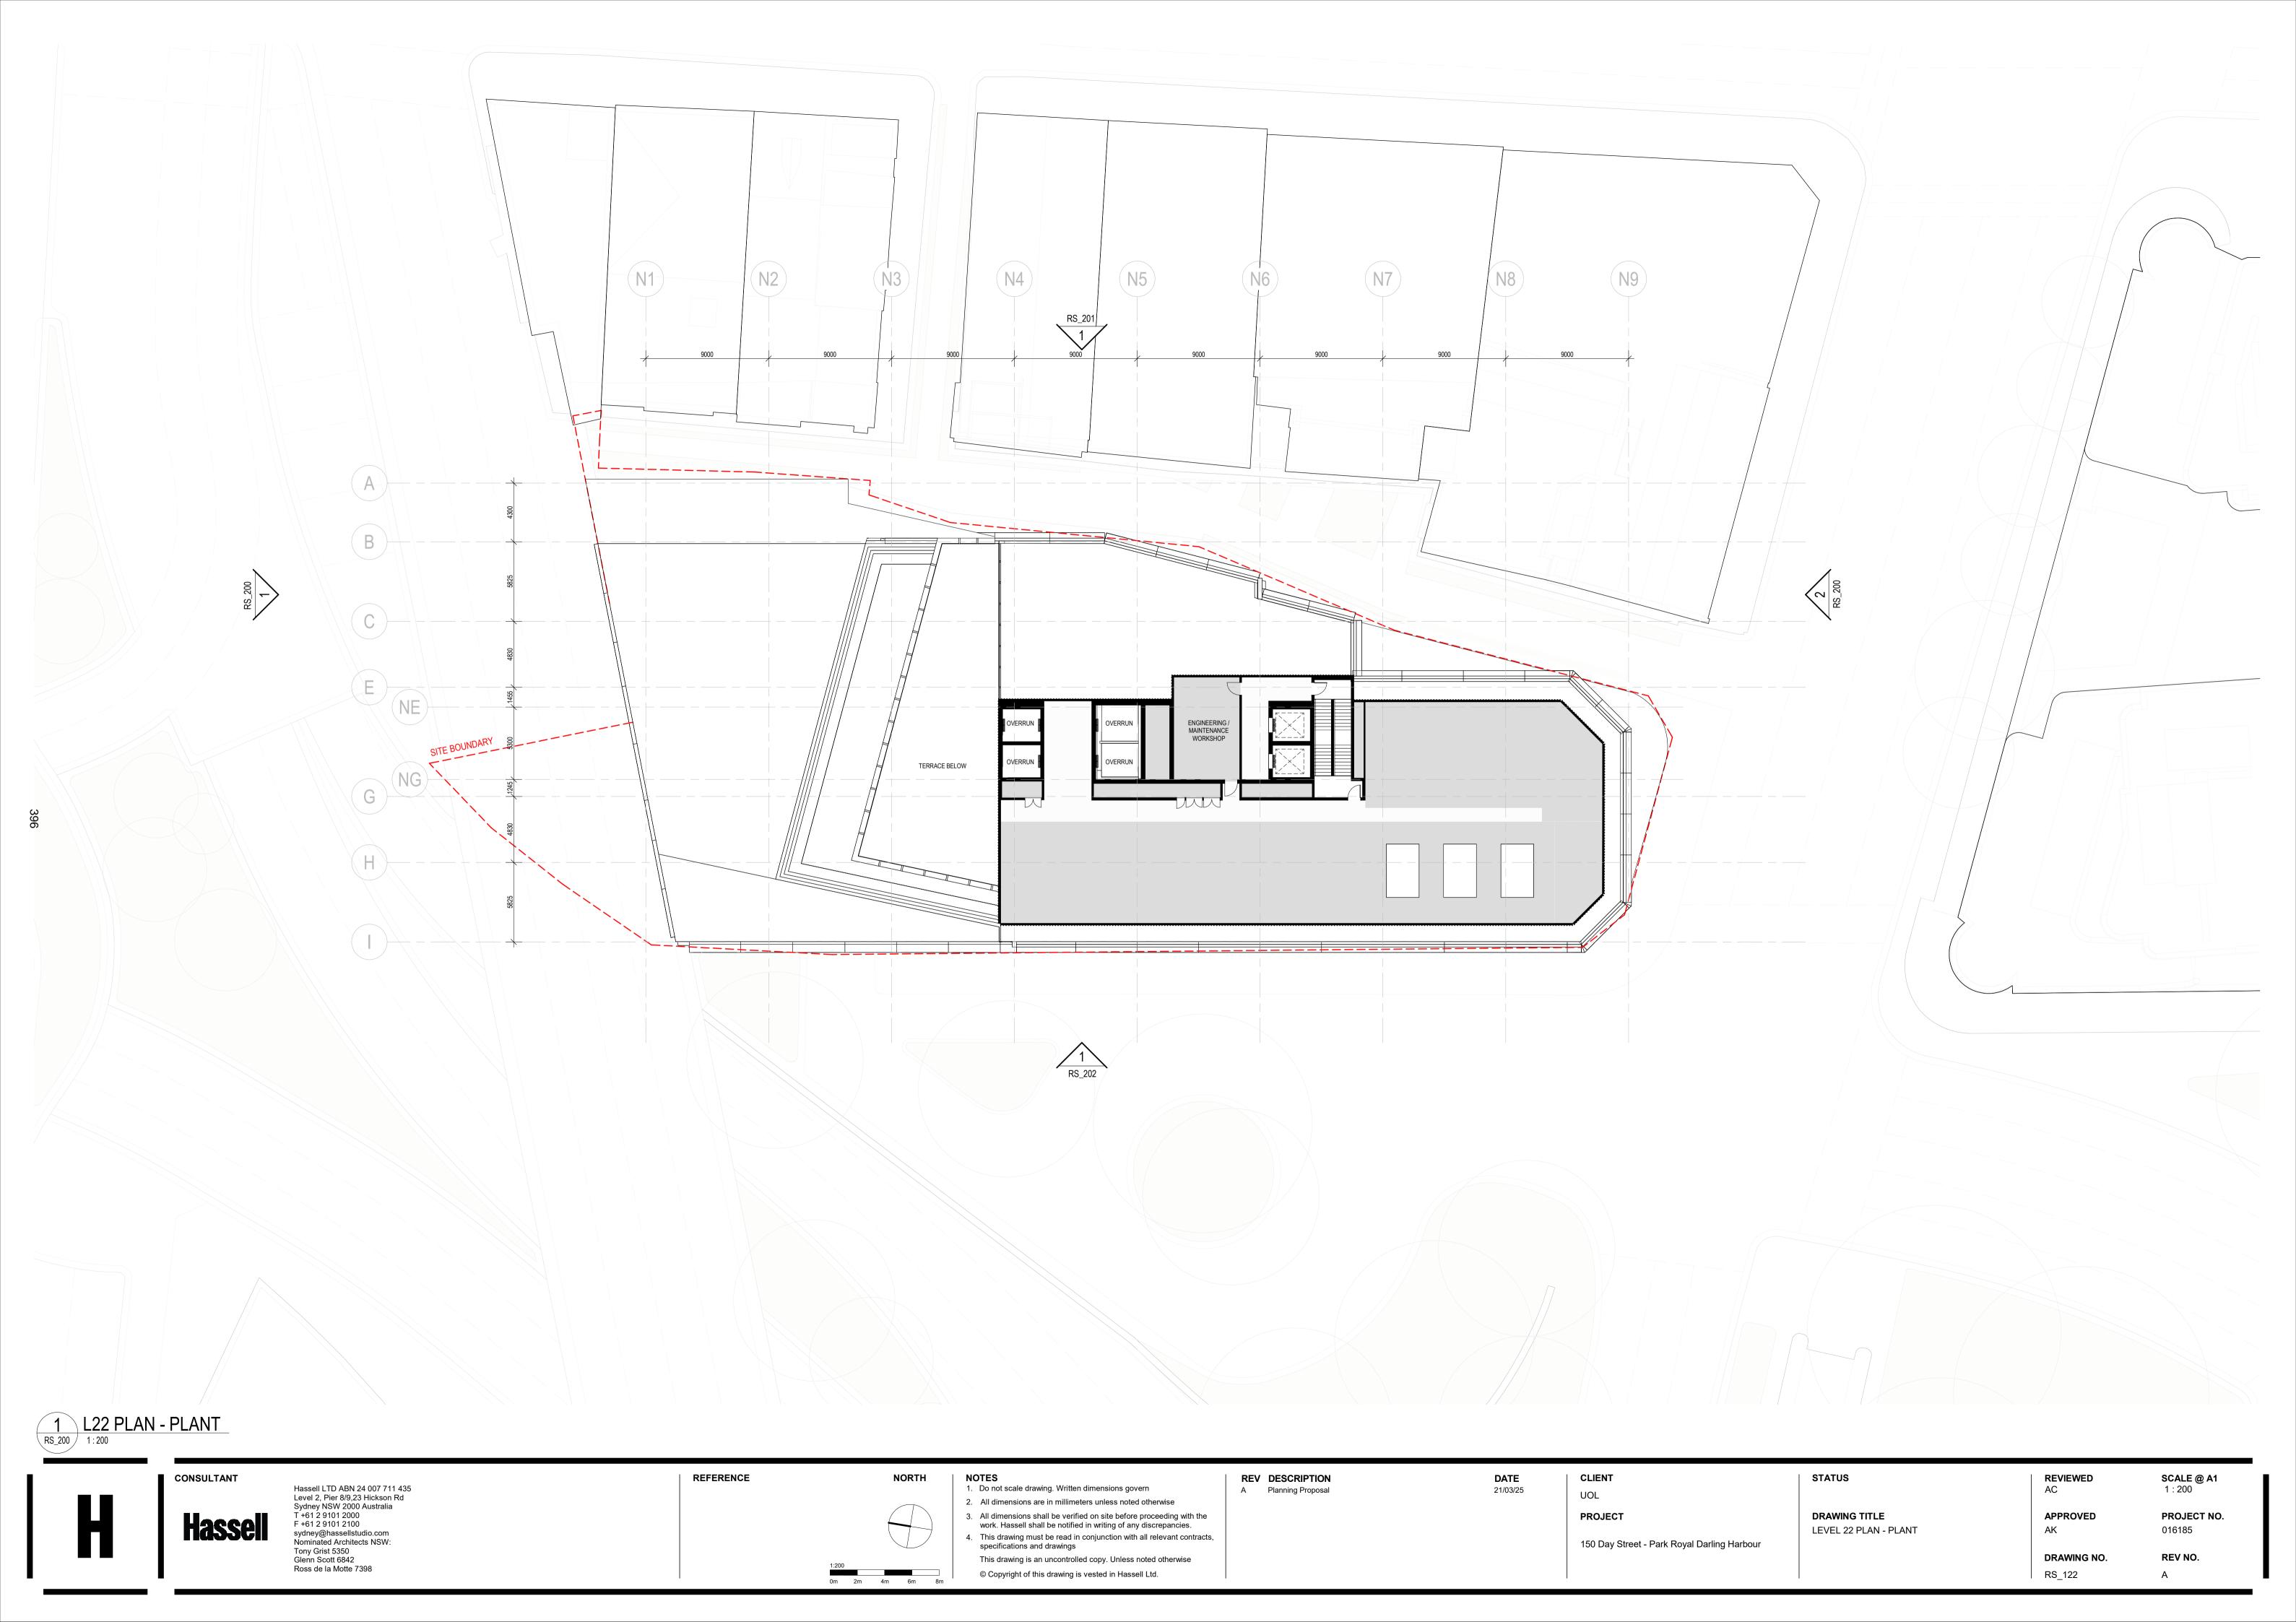

CONSULTANT Hassell LTD ABN 24 007 711 435 Level 2, Pier 8/9,23 Hickson Rd Sydney NSW 2000 Australia T +61 2 9101 2000 F +61 2 9101 2100 sydney@hassellstudio.com Nominated Architects NSW: Tony Grist 5350 Glenn Scott 6842 Ross de la Motte 7398

REFERENCE

NORTH

1. Do not scale drawing. Written dimensions govern 2. All dimensions are in millimeters unless noted otherwise

All dimensions shall be verified on site before proceeding with the work. Hassell shall be notified in writing of any discrepancies. 4. This drawing must be read in conjunction with all relevant contracts, specifications and drawings

This drawing is an uncontrolled copy. Unless noted otherwise © Copyright of this drawing is vested in Hassell Ltd.

REV DESCRIPTION
A Planning Proposal

**DATE** 21/03/25

CLIENT UOL **PROJECT** 

150 Day Street - Park Royal Darling Harbour


**DRAWING TITLE** LEVEL 23 PLAN - ROOFPLAN


STATUS


REVIEWED AC **APPROVED** 

RS\_123

**SCALE @ A1** 1:200 PROJECT NO. 016185 DRAWING NO. REV NO.

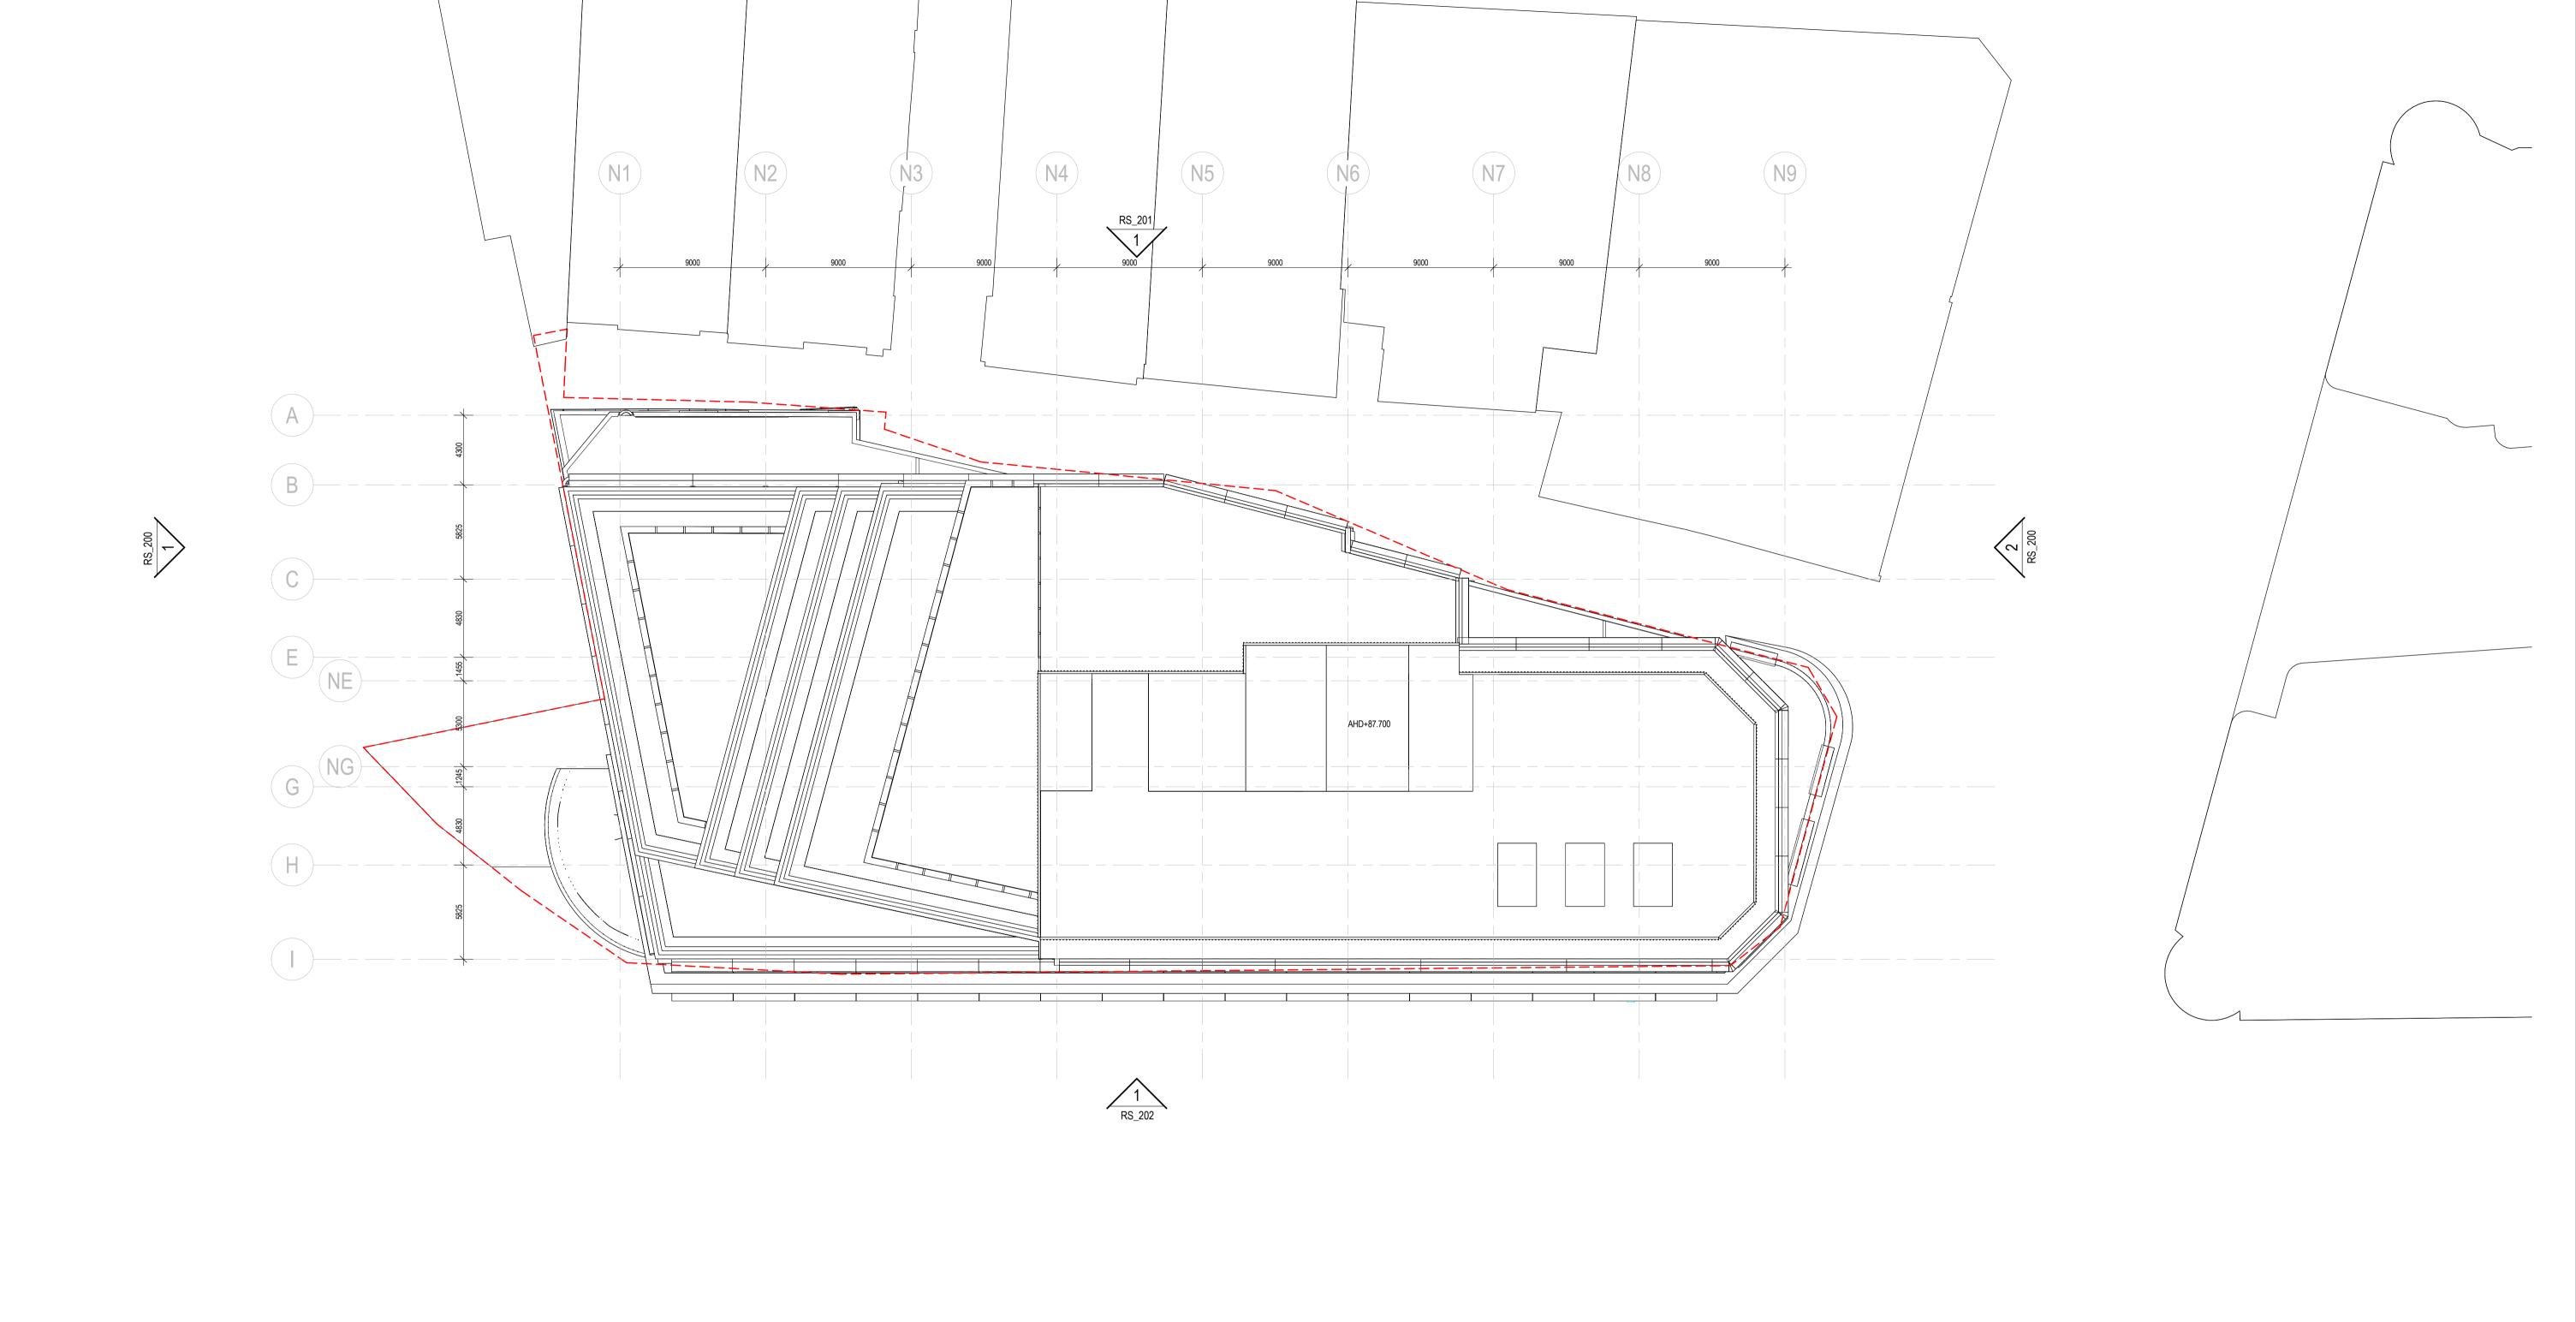

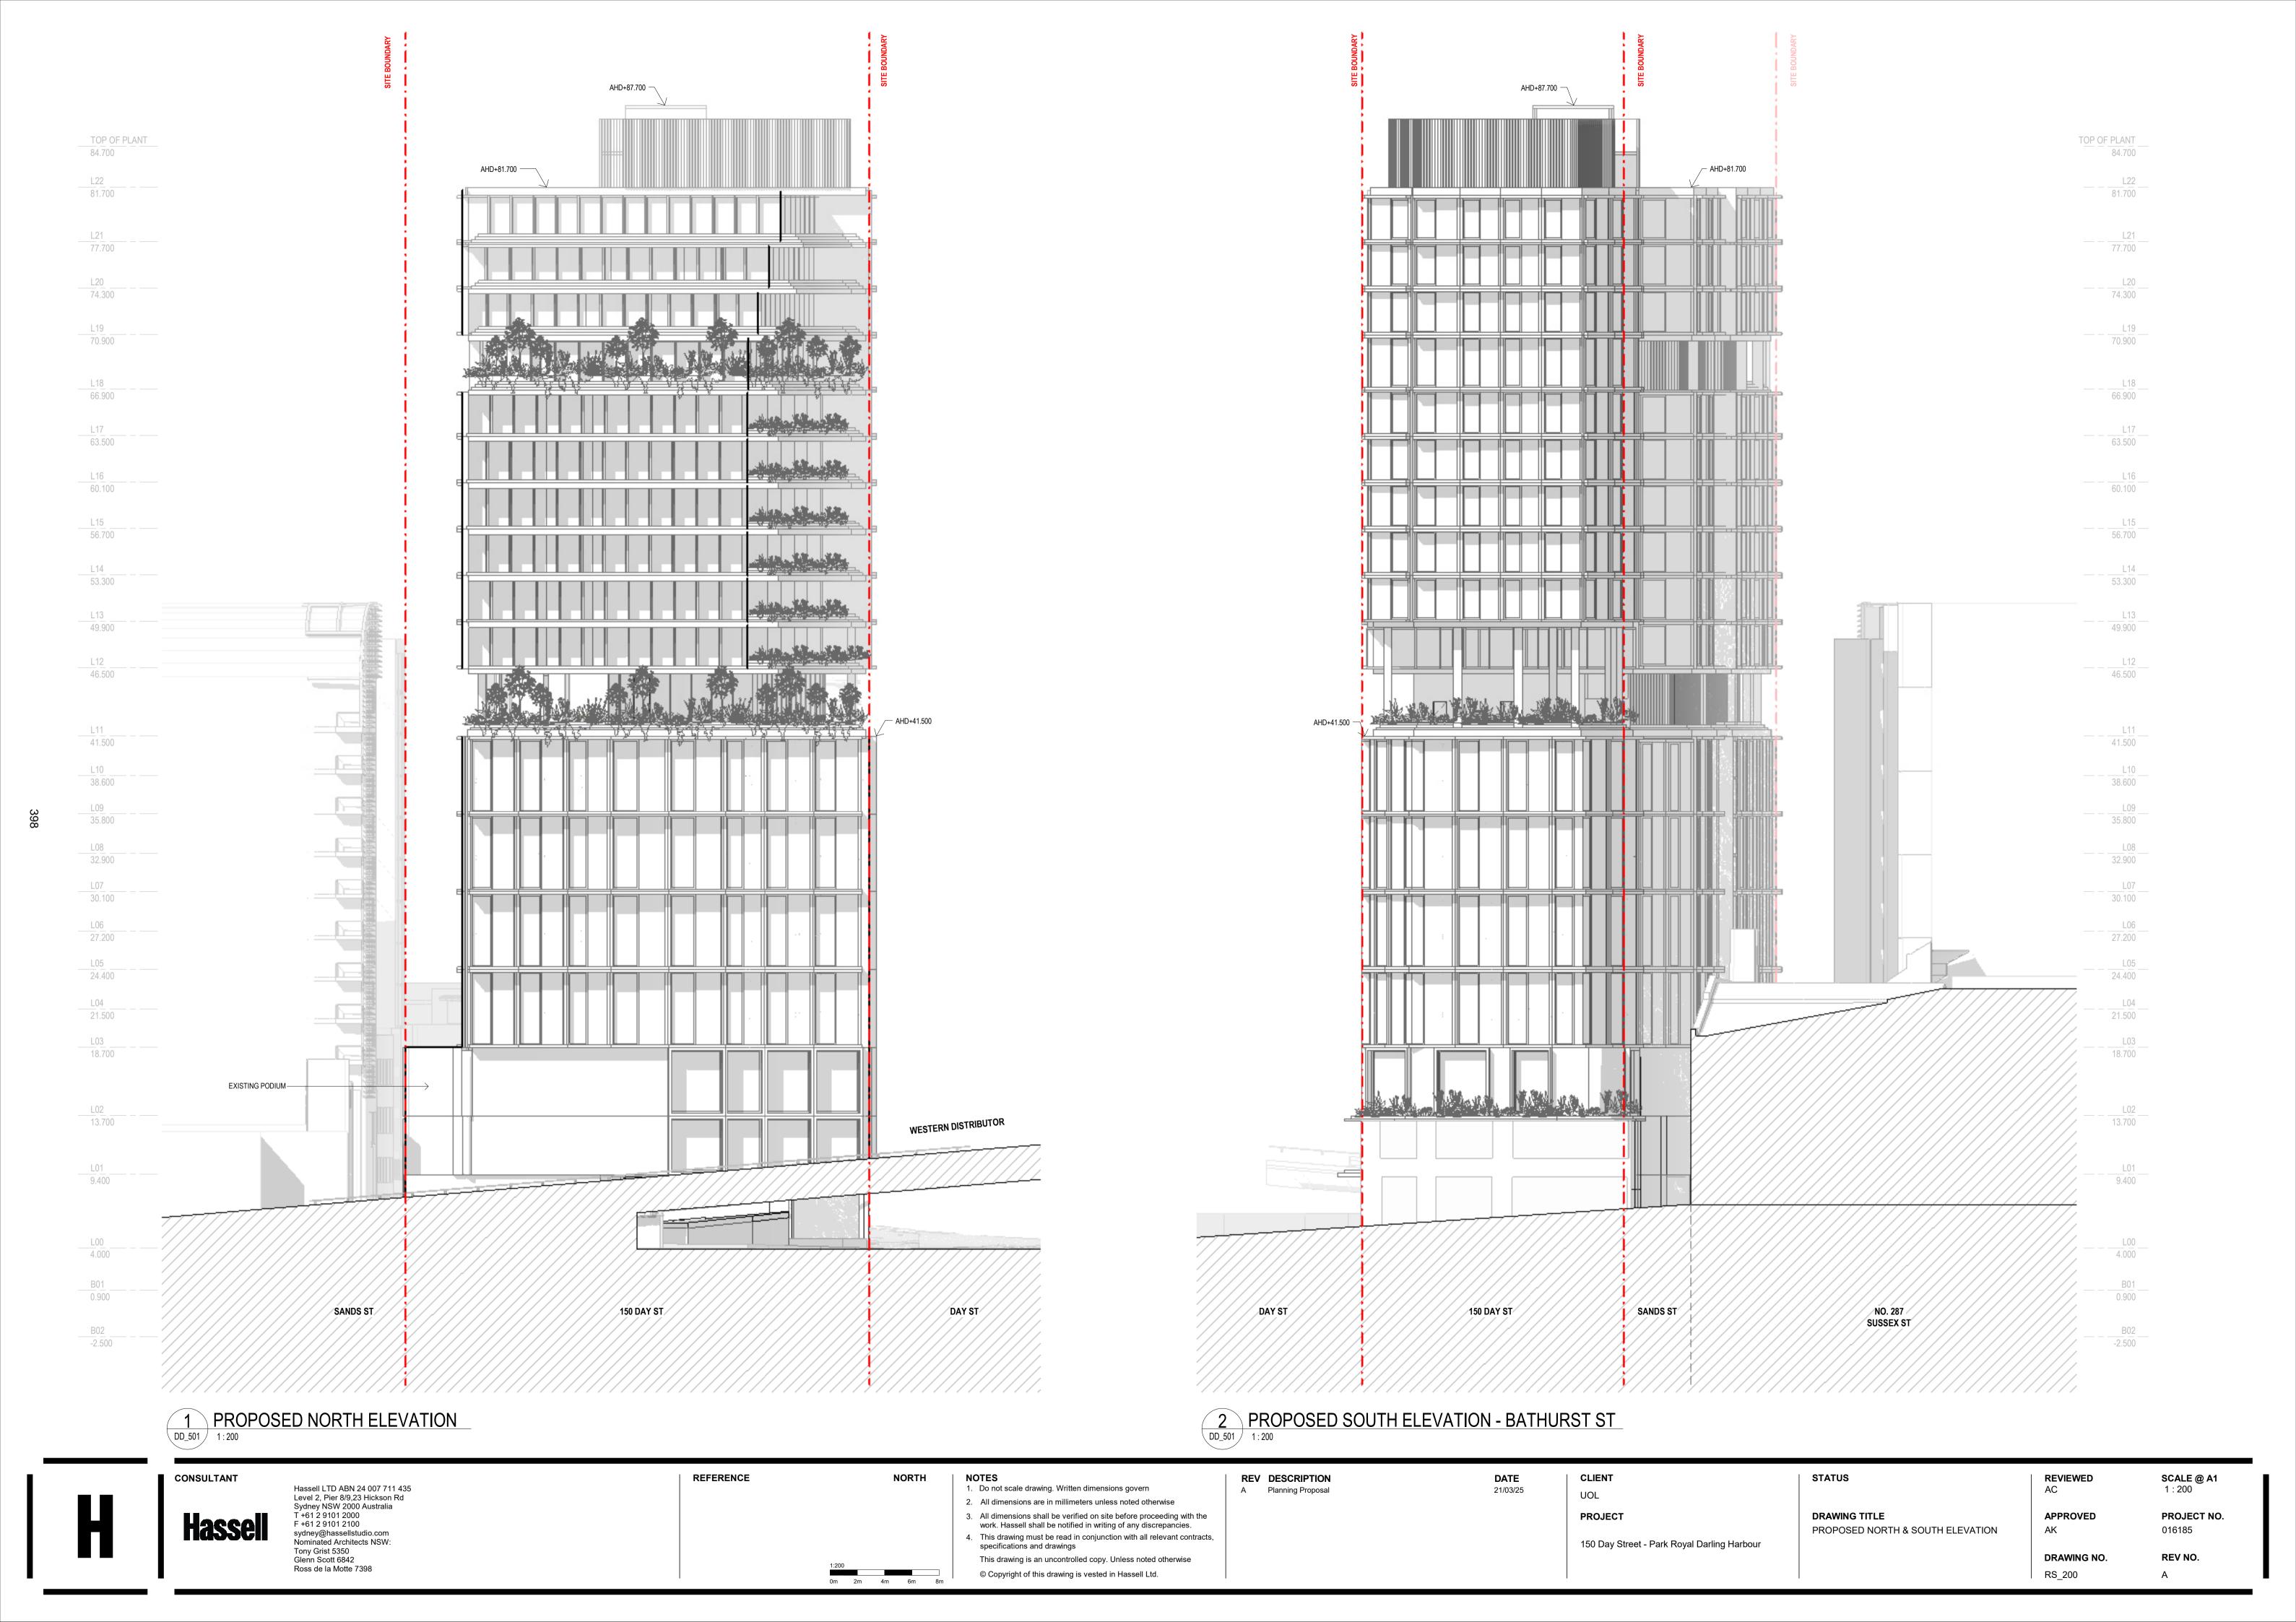

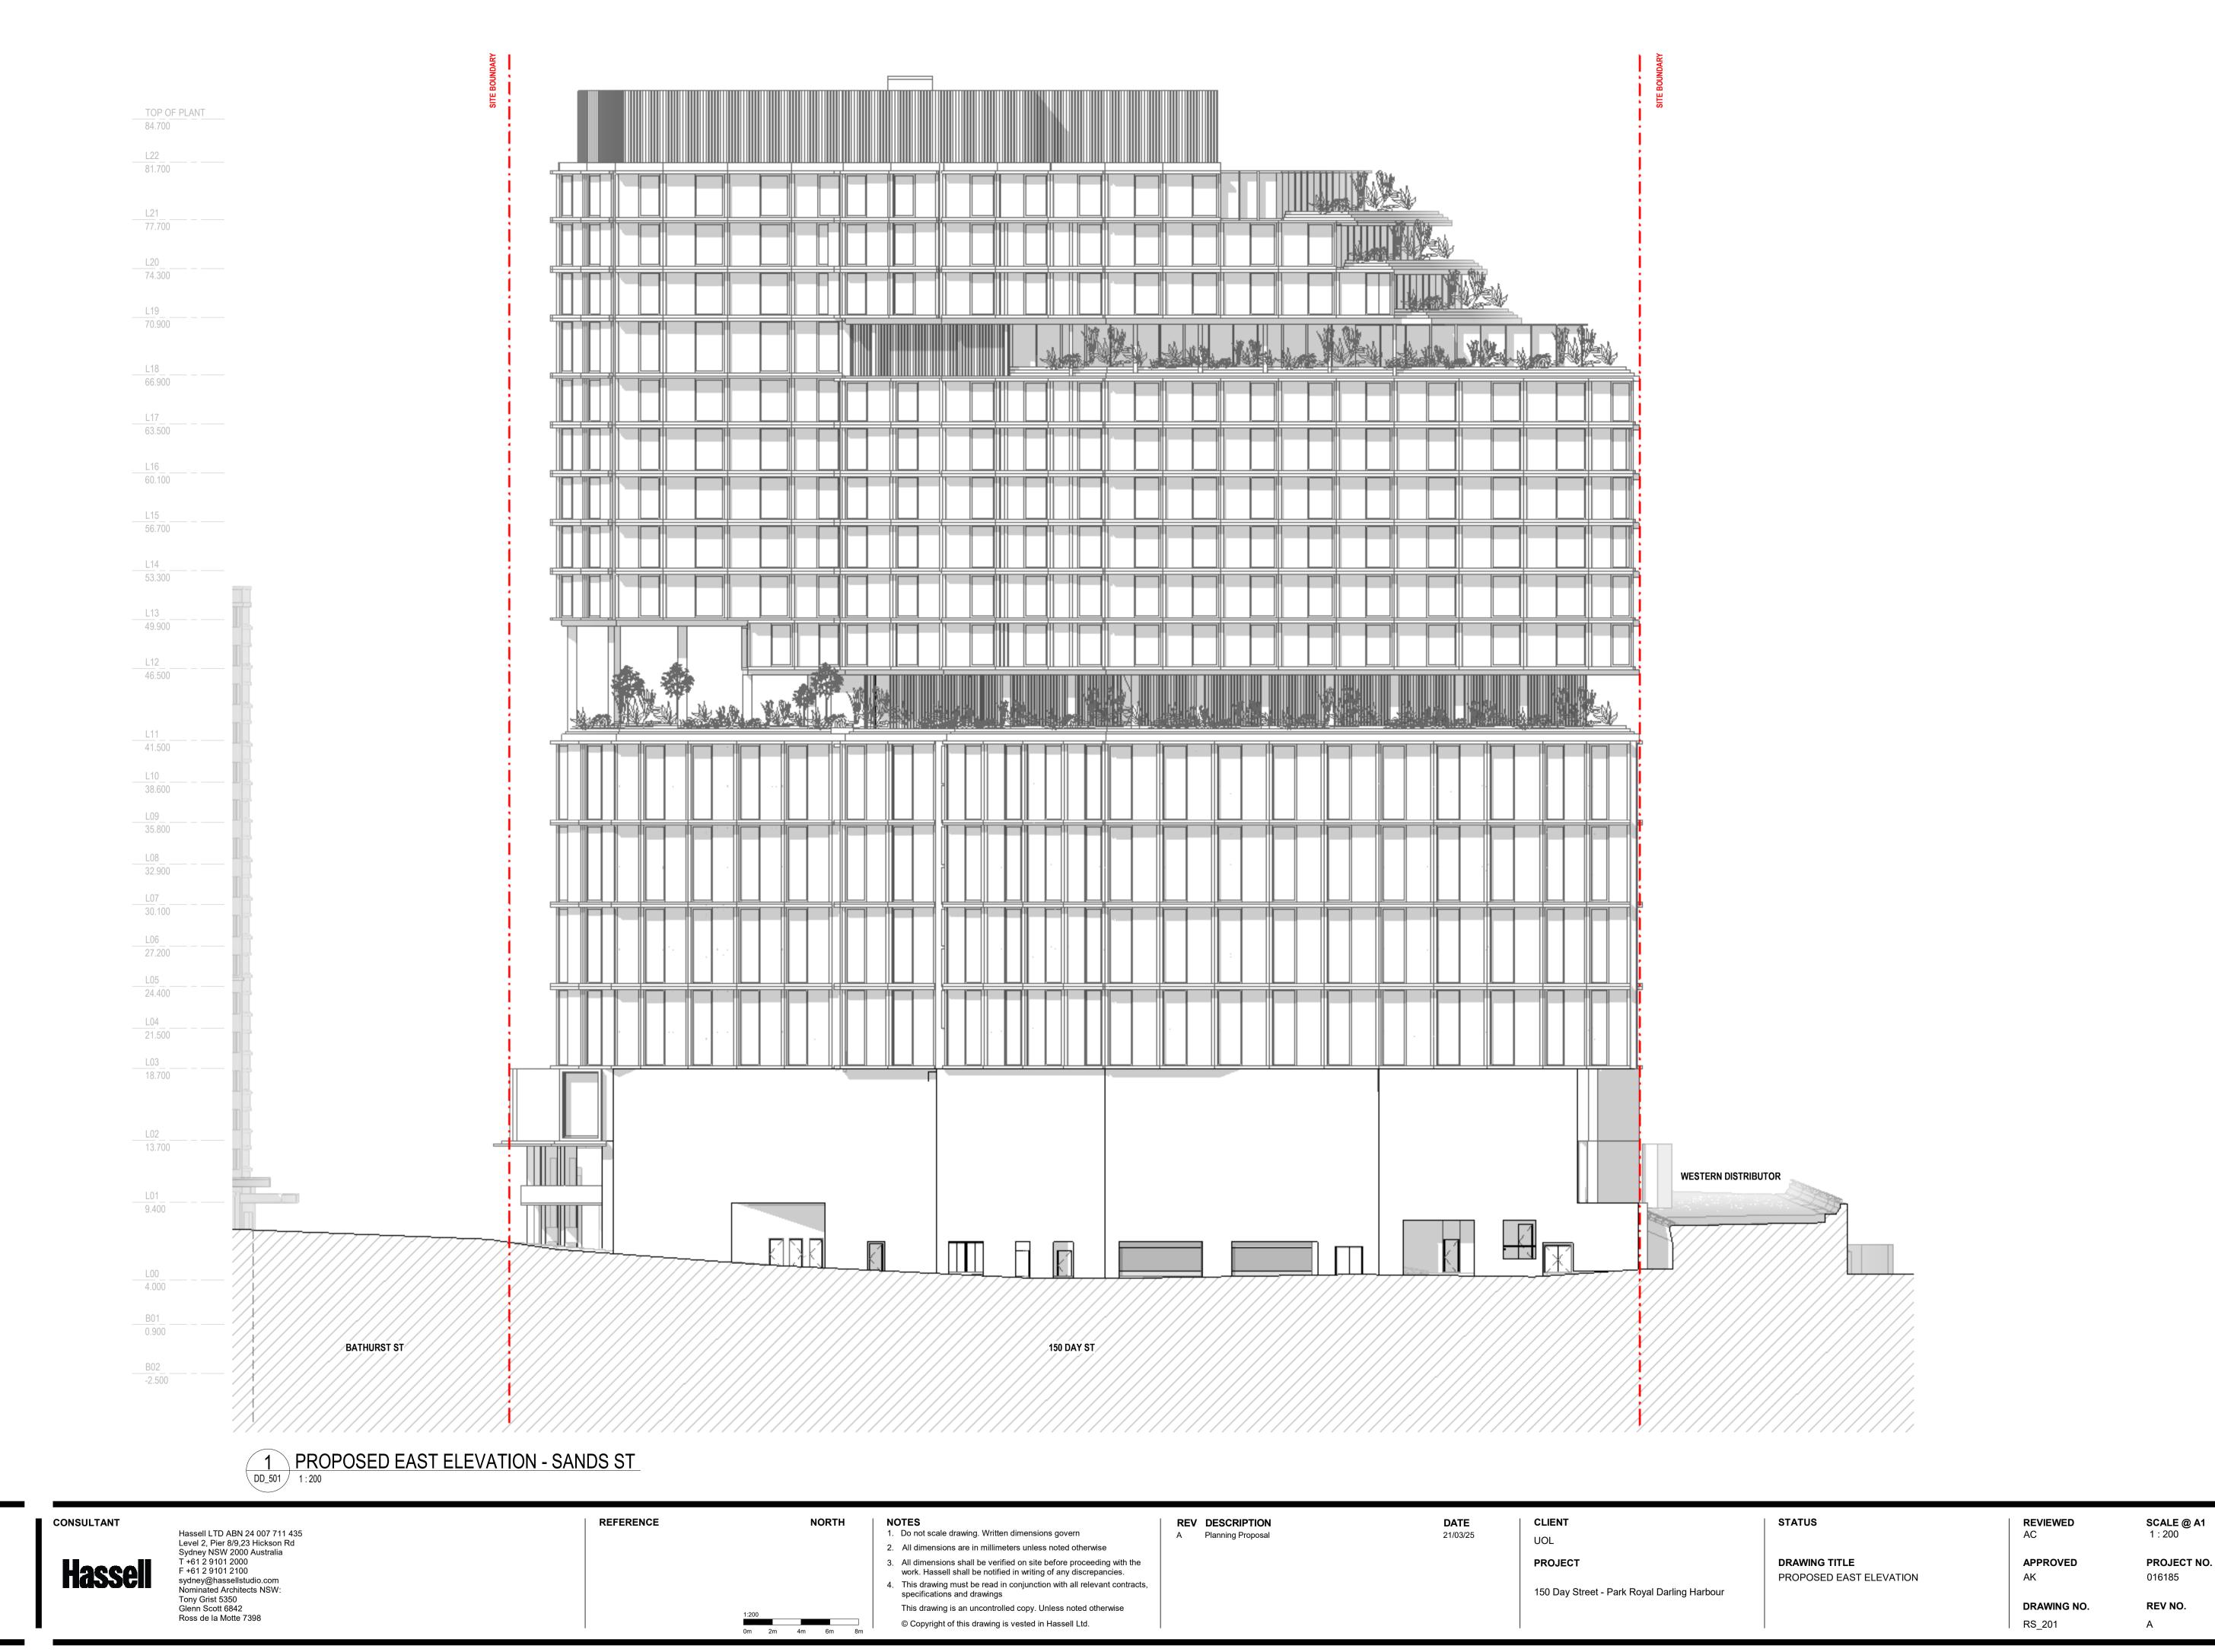



Ross de la Motte 7398

\_\_\_L04\_\_\_\_ 21.500

9.400

18.700

NOTES 1. Do not scale drawing. Written dimensions govern 2. All dimensions are in millimeters unless noted otherwise

REV DESCRIPTION A Planning Proposal DATE 21/03/25

UOL **PROJECT** 

CLIENT

**DRAWING TITLE** 

BATHURST ST

STATUS

PROPOSED WEST ELEVATION

REVIEWED AC

1:200 PROJECT NO. 016185 REV NO.

PROPOSED WEST ELEVATION - DAY ST DD\_501 1 : 200

REFERENCE

WESTERN DISTRIBUTOR

NORTH

3. All dimensions shall be verified on site before proceeding with the work. Hassell shall be notified in writing of any discrepancies. 4. This drawing must be read in conjunction with all relevant contracts, specifications and drawings

© Copyright of this drawing is vested in Hassell Ltd.

150 DAY ST

150 Day Street - Park Royal Darling Harbour

RS\_202

CONSULTANT

Hassell LTD ABN 24 007 711 435 Level 2, Pier 8/9,23 Hickson Rd Sydney NSW 2000 Australia T +61 2 9101 2000 F +61 2 9101 2100 sydney@hassellstudio.com Nominated Architects NSW:

This drawing is an uncontrolled copy. Unless noted otherwise

**APPROVED** DRAWING NO.

SCALE @ A1

Tony Grist 5350

Glenn Scott 6842

