
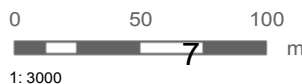



# **Attachment A**

<h2><b>Identification Plans</b></h2>
--------------------------------------

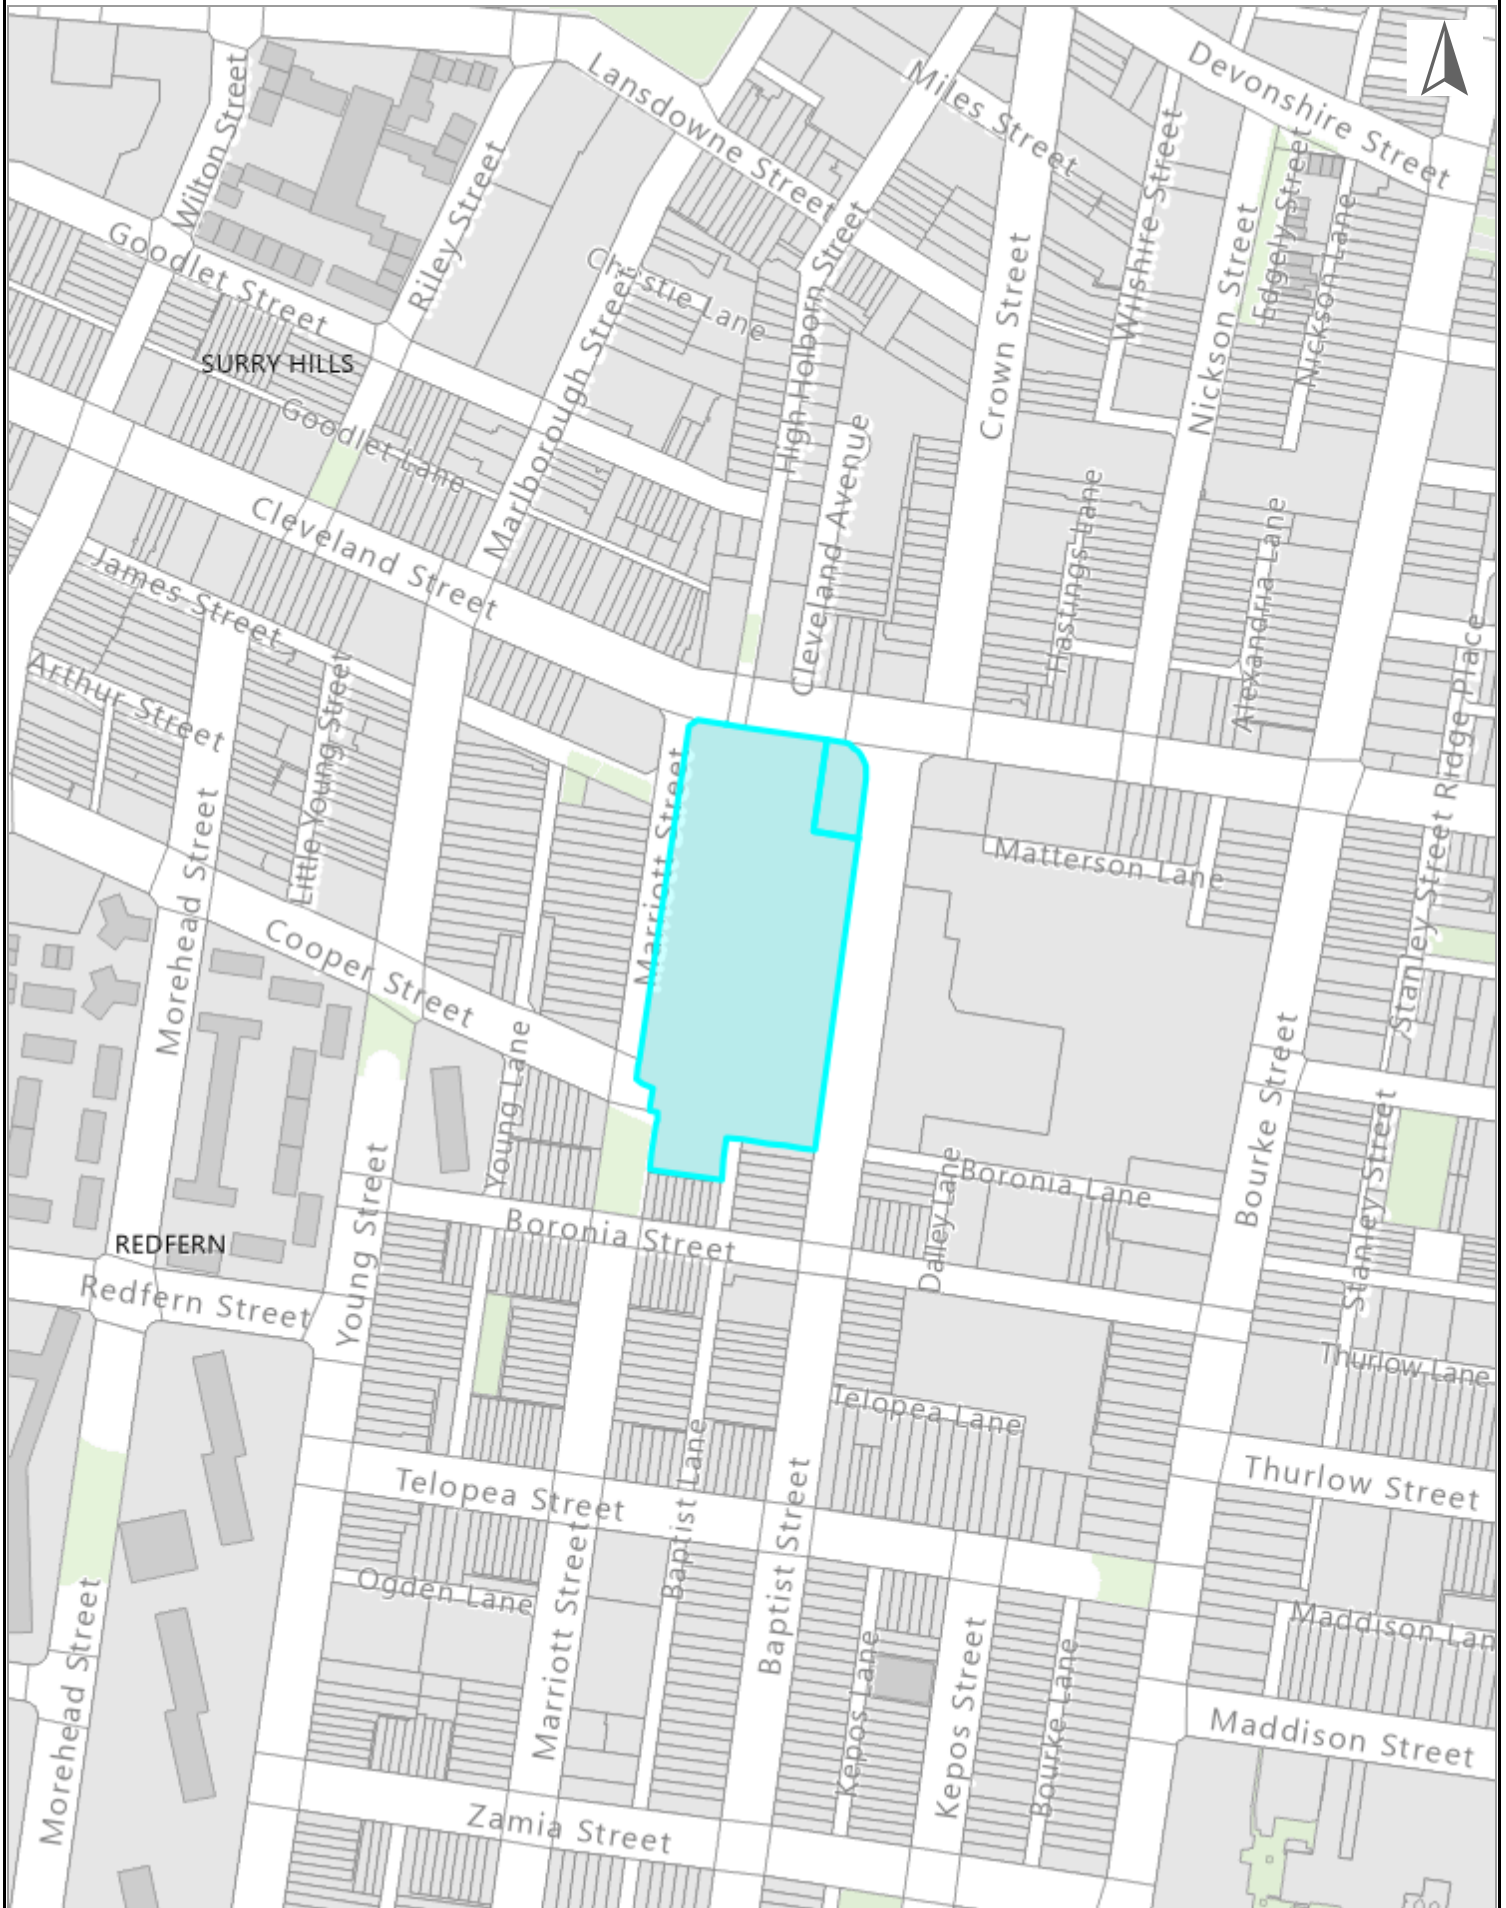

# Proposed Plan of Subdivision - Dedication Lots 5 and 7 adjoining Baptist Lane

310 APPROVAL 13  
 DWG No. - 2001 - Flow Plan - Lower Ground  
 RECEIVED 17/04/2025

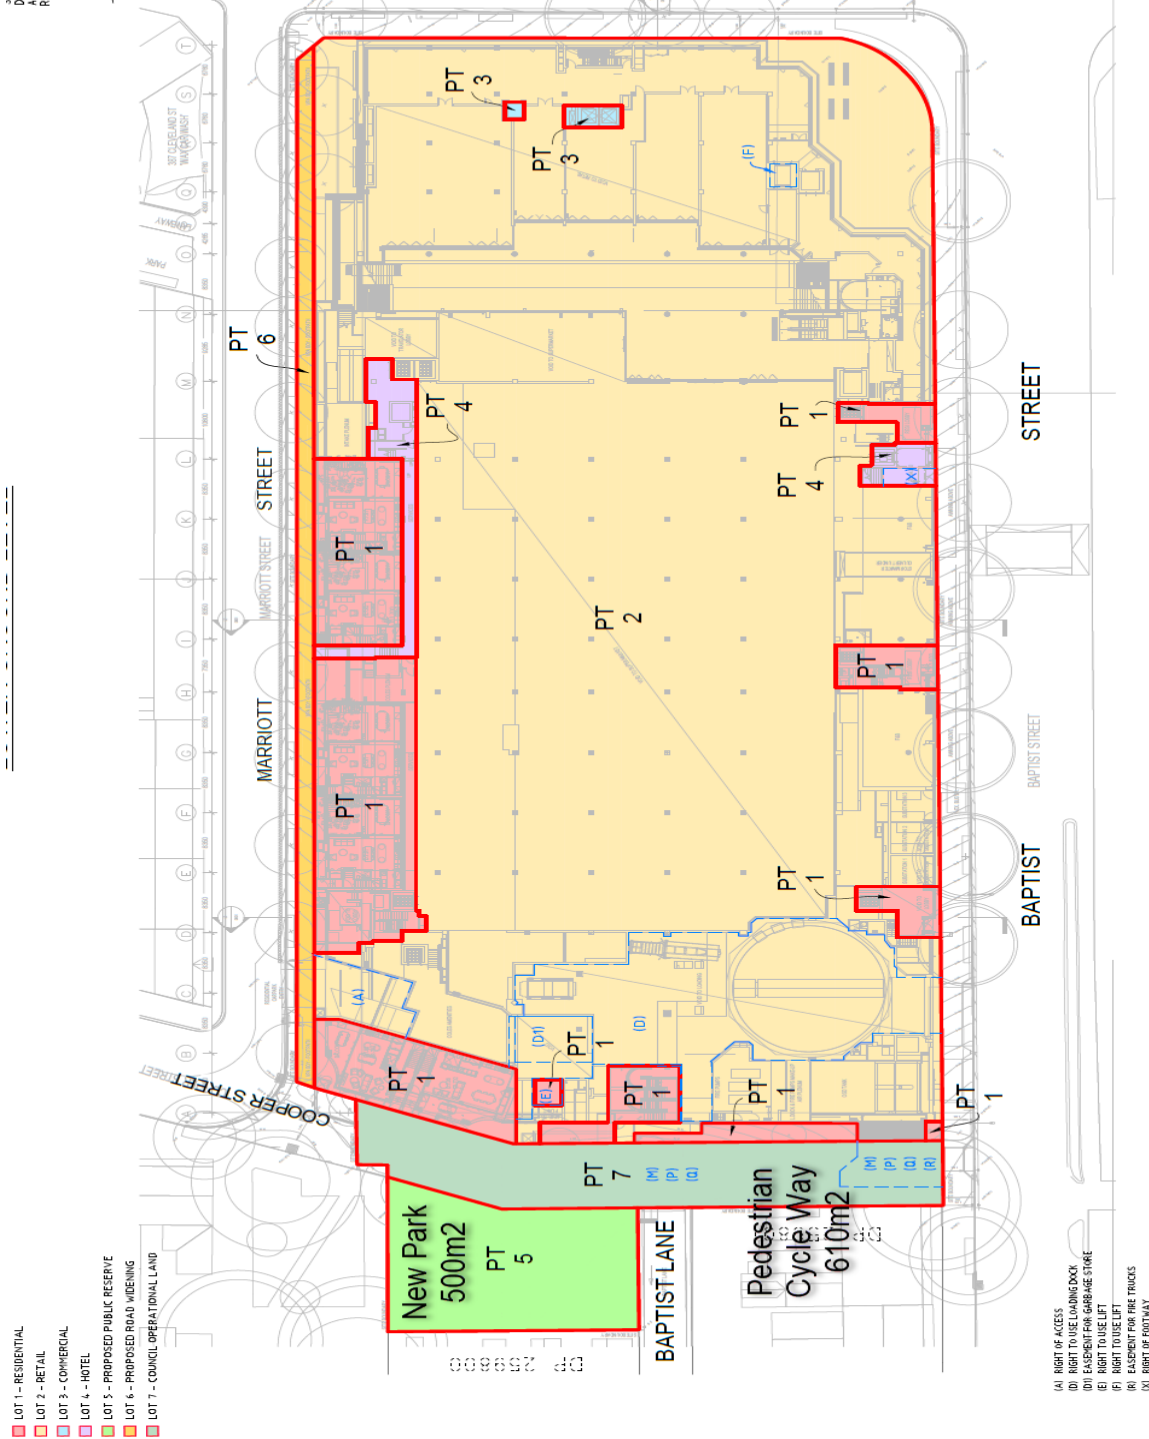

PRELIMINARY PLAN  
 PREPARED BY  
 SCIENCE WILLIAMS