




# ATTACHMENT A

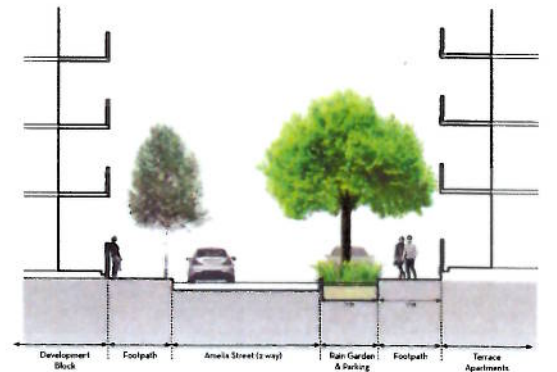

SECTION A'A  
Scale 1:100 @ A1

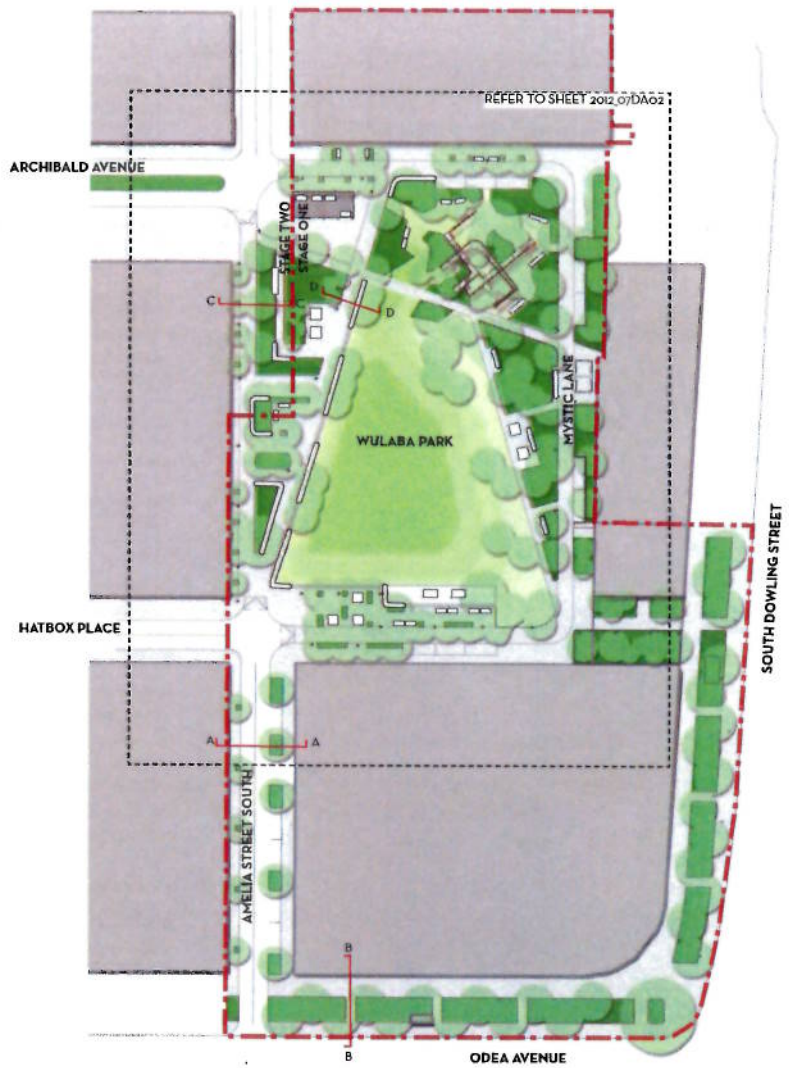

SECTION B'B  
Scale 1:100 @ A1

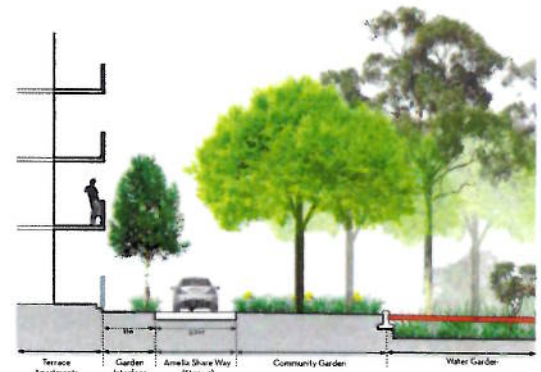


SECTION C'C  
Scale 1:100 @ A1



SECTION D'D  
Scale 1:100 @ A1

## PARK STRUCTURE

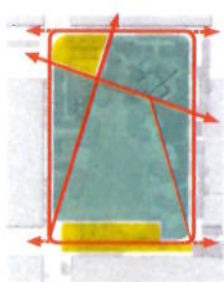

### 1 PLAY 'ISLAND' AND THE BRIDGE




### 2 NORTHERN AND SOUTHERN SQUARE



### 3 WATER TREATMENT AND COMMUNITY GARDEN



## PARK ZONES

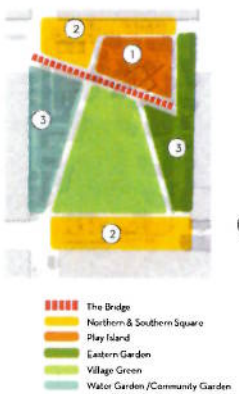





# ATTACHMENT A




- LEGEND**
- MATERIALS - FINISHES - WALLS**
- CW1 INSITU CONCRETE WALL TYPE 1  
200mm Width
  - CW2 INSITU CONCRETE WALL TYPE 2  
450mm Width With Angled Face
  - CW3 PRECAST CONCRETE WALL TYPE 3  
600mm Width
  - CW4 CONCRETE RETAINING WALL TYPE 4  
Temporary Retaining To Western Boundary
- MATERIALS - FINISHES - MATERIAL FINISHES**
- CP1 INSITU CONCRETE PATH - TYPE 1  
Concrete Path With Decorative Saw Cuts
  - CP2 ECOTRHEX PAVING
  - AC1 ASPHALT FOOTPATH  
South Dawling St, Amelia St & Odea Avenue
  - AC2 COLOURED ASPHALT COURT SURFACE
  - SF1 SOFTFALL MULCH ZONE  
Playground
  - TD1 TIMBER DECK - TYPE 1  
Bridge Surface & Water Garden
  - TD2 TIMBER FORT AND PLATFORM  
Custom hardwood timber playground  
structure with timber & cable bridges, upper  
level fort with interactive pulley, seating and  
telescope
- MATERIALS - FINISHES - KERBS AND EDGES**
- KG1 BLUE STONE KERB  
Road Edge
  - KG2 KERB RAMP  
Shareway & Driveway Entrance
  - RBE RAISED BLUESTONE EDGE
  - FBE FLUSH BLUESTONE EDGE
  - STE STEEL EDGE TO GARDEN BED
- MATERIALS - FINISHES - TREE PIT TYPES**
- TP1 RAIN GARDEN TREE PIT
  - TP2 TREE PIT IN PAVING
- MATERIALS - FINISHES - STAIR TYPES**
- ST1 INSITU CONCRETE STEP - OUTLET  
Southern Square
  - ST2 INSITU CONCRETE STAIR  
Shareway to Village Green
  - ST3 TIMBER STAIRS  
Playground
- MATERIALS - FINISHES - FURNITURE TYPES**
- BI BENCH TYPE 1  
City Of Sydney With Back Rest 611
  - B2 BENCH TYPE 2  
Custom
  - B3 BENCH TYPE 3  
Standard Picnic Bench and Table
  - BB1 BARBEQUE
  - TT1 TABLE TENNIS
  - C1 CANOPY  
Northern Square
  - SL1 SLIDE  
Playground
  - CNI CLIMBING NET  
Playground
  - SW1 SWINGS  
Playground x4
  - BL1 BOLLARD  
Stage 2 Only
  - LP1 LIGHTPOLE  
City Of Sydney Standard LED Fixture
  - LP2 CUSTOM LIGHTING  
Uplighting to Bridge and Canopy
- MATERIALS - FINISHES - HANDRAILS**
- HR1 HANDRAIL 1  
Timber Cladding To Bridge
  - HR2 HANDRAIL 2  
Timber Cladding To Playground
- MATERIALS - FINISHES - GARDEN BEDS**
- G81 GARDEN BED 1  
Eastern gardens - Mass Planting Type 1
  - G82 GARDEN BED 2  
Western gardens - Mass Planting Type 2
  - G83 GARDEN BED 3  
Community Gardens - Mass Planting  
Type 3
  - G84 GARDEN BED 4  
Water Gardens - Mass Planting Type 4
  - G85 GARDEN BED 5  
Texture Planting - Mass Planting Type 5
  - G86 GARDEN BED 6  
Shade Tolerant Garden - Mass Planting  
Type 6
  - RG1 RAINGARDEN  
Amelia Street




# ATTACHMENT A

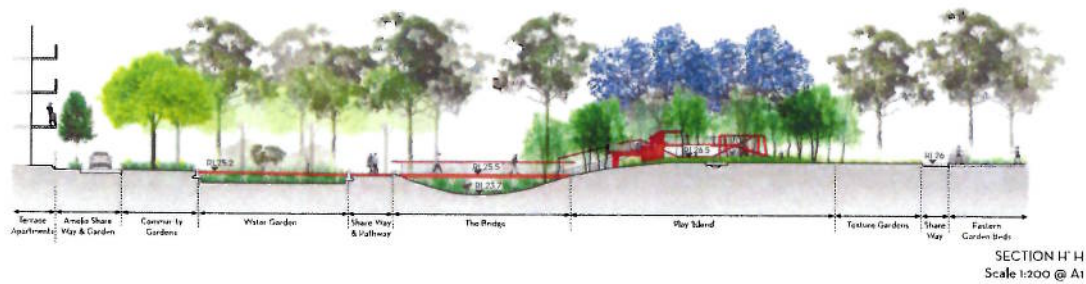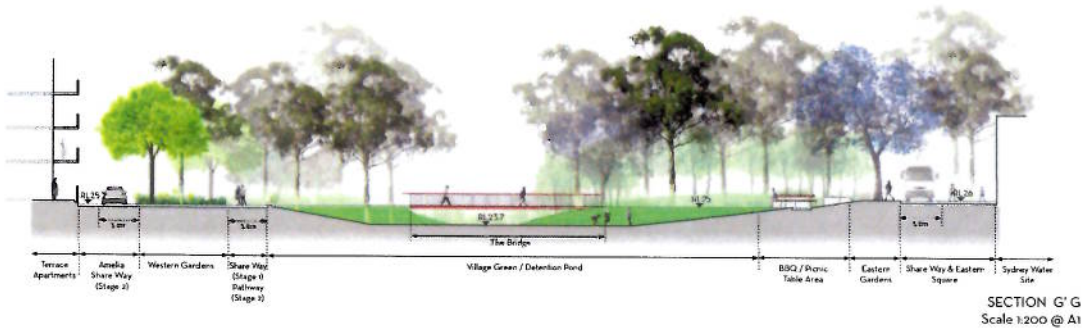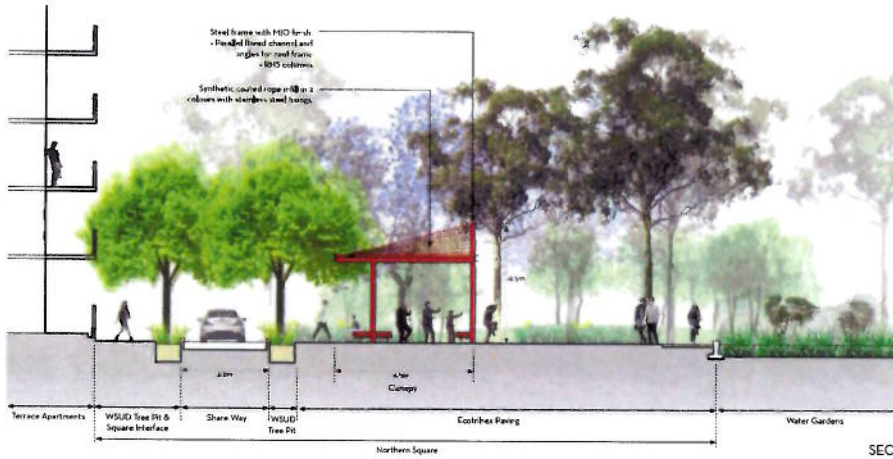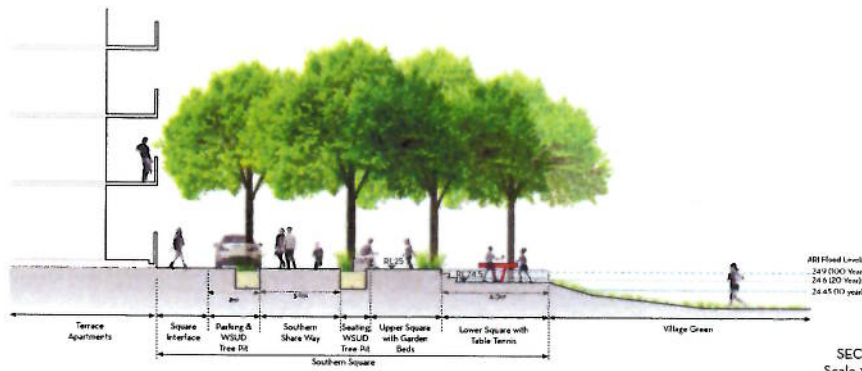

# ATTACHMENT A

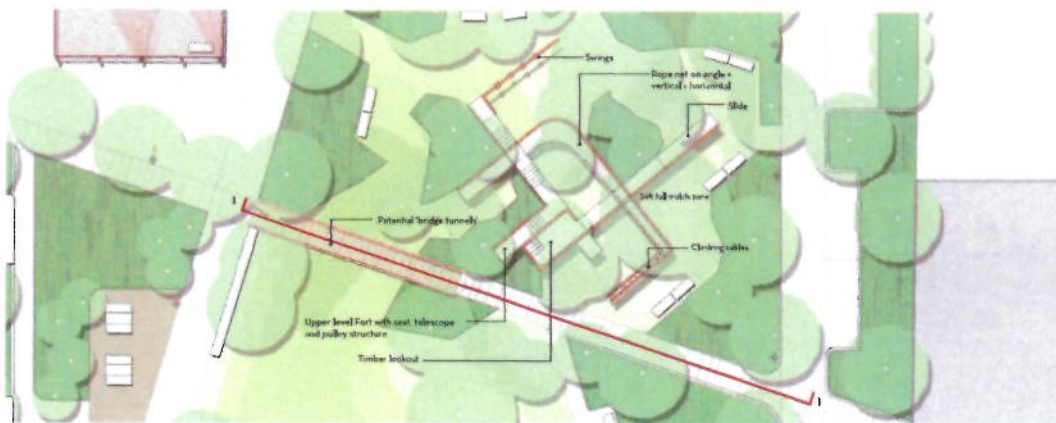

PLAYGROUND LAYOUT

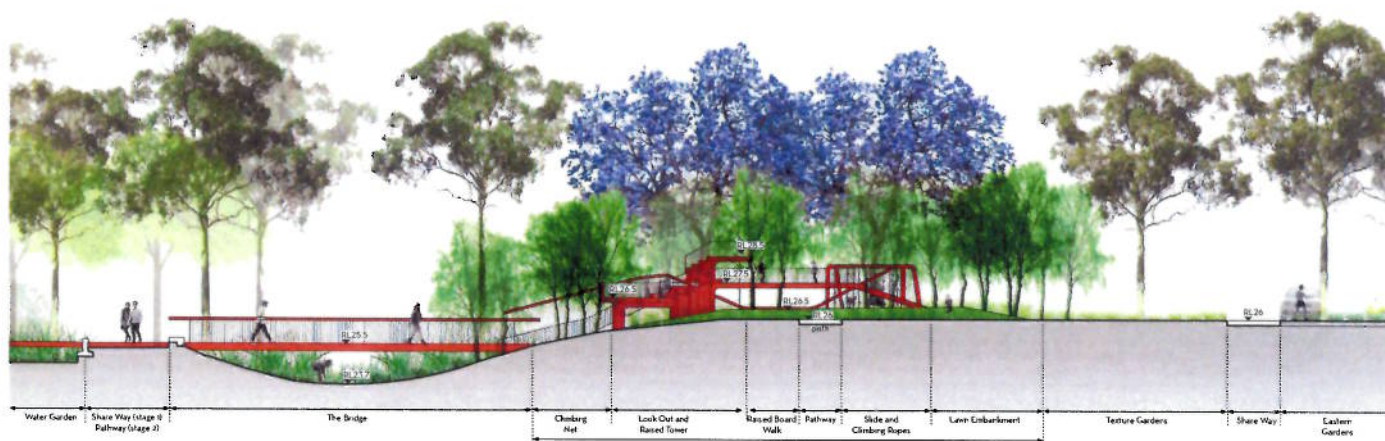


SECTION I'I  
Scale 1:100 @ A1


## TREE TYPES




## GARDEN ZONES

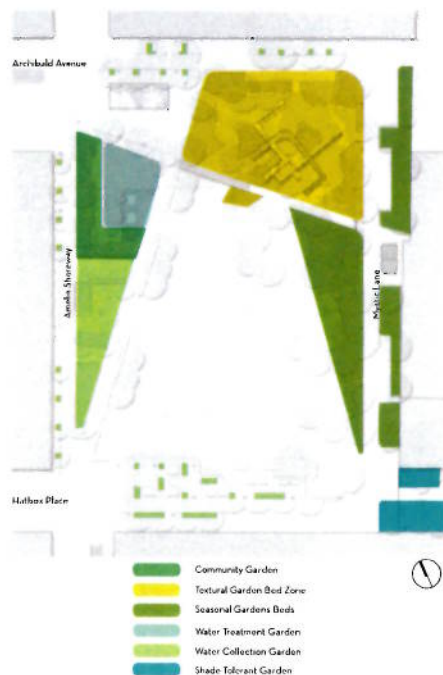


## STORMWATER DESIGN

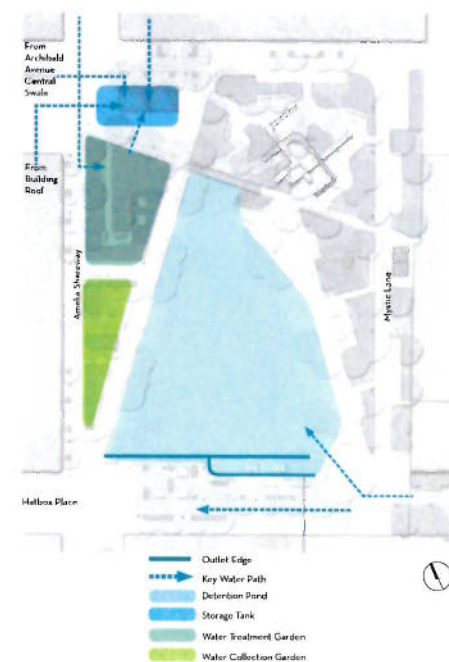


# ATTACHMENT A

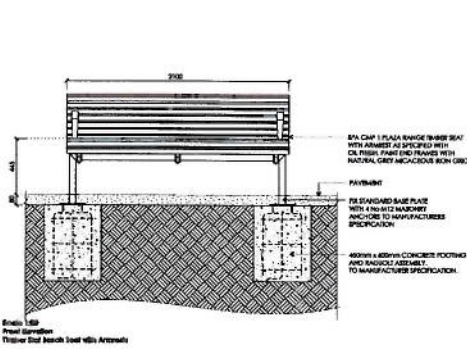


1 STANDARD BENCH SEAT WITH ARM REST  
REFER TO COS PARKS TECHNICAL MANUAL - FIXTURE 6.11  
SCALE 1:20 @ A1

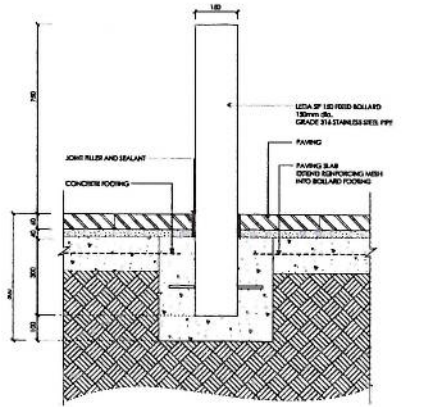


2 STANDARD FIXED BOLLARD  
REFER TO COS PARKS TECHNICAL MANUAL - FIXTURE 6.3.2  
SCALE 1:10 @ A1

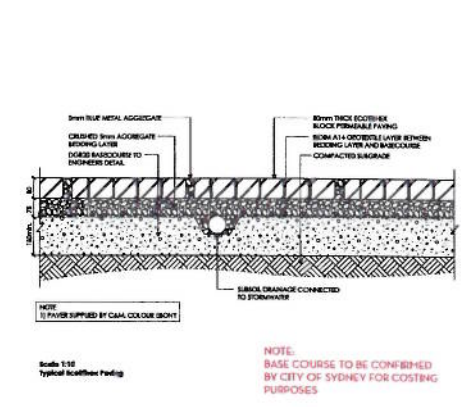


3 ECOTRIHEX PAVING  
REFER TO COS PARKS TECHNICAL MANUAL - PAVING 11.6  
SCALE 1:10 @ A1

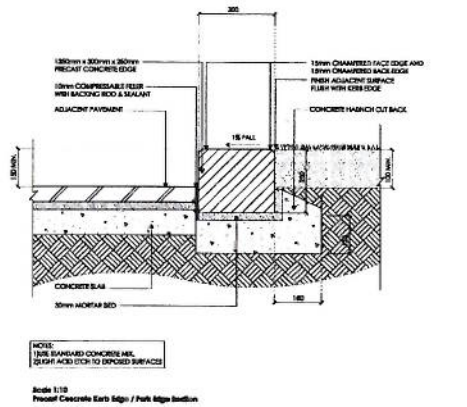


4 PRECAST CONCRETE KERB UNIT  
REFER TO COS PARKS TECHNICAL MANUAL - EDGING 21.2A  
SCALE 1:20 @ A1

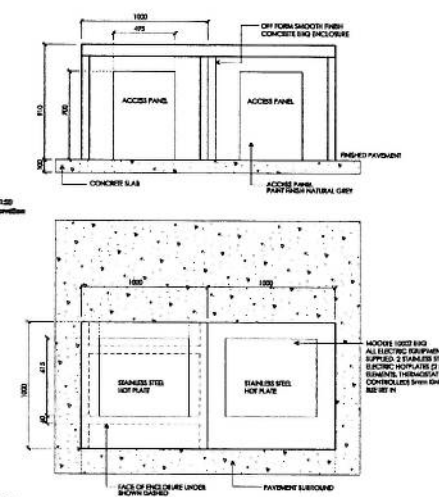


5 STANDARD BBQ  
REFER TO COS PARKS TECHNICAL MANUAL - FIXTURE 6.71  
SCALE 1:20 @ A1

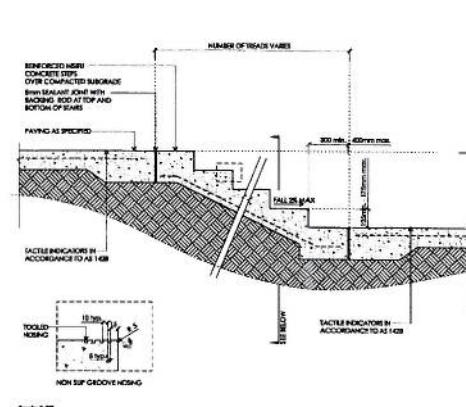


6 INSITU CONCRETE STAIRS  
REFER TO COS PARKS TECHNICAL MANUAL - STAIRS 51.2  
SCALE 1:20 @ A1

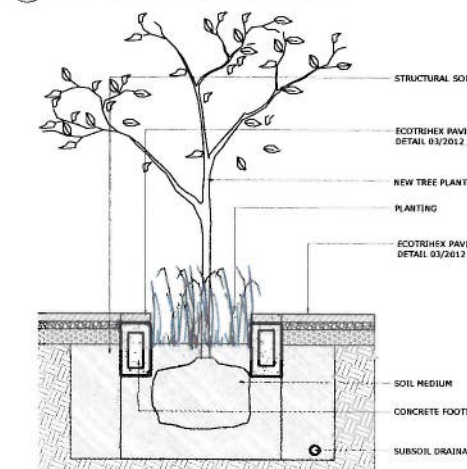


7 TYPICAL RAINGARDEN TREE PIT  
DETAIL SECTION  
SCALE 1:25 @ A1

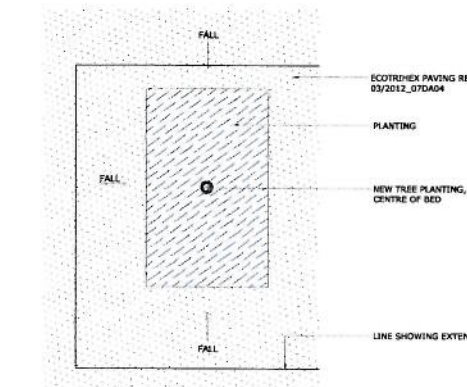

8 TYPICAL RAINGARDEN TREE PIT  
DETAIL SECTION  
SCALE 1:25 @ A1

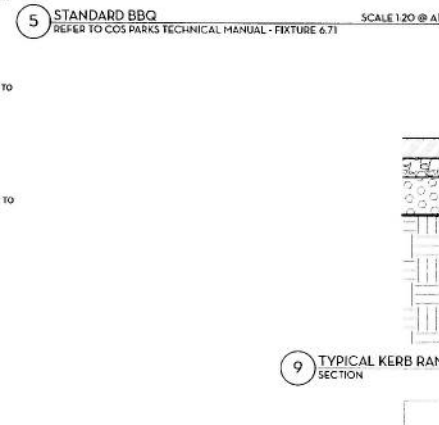


9 TYPICAL KERB RAMP  
SECTION  
SCALE 1:10 @ A1

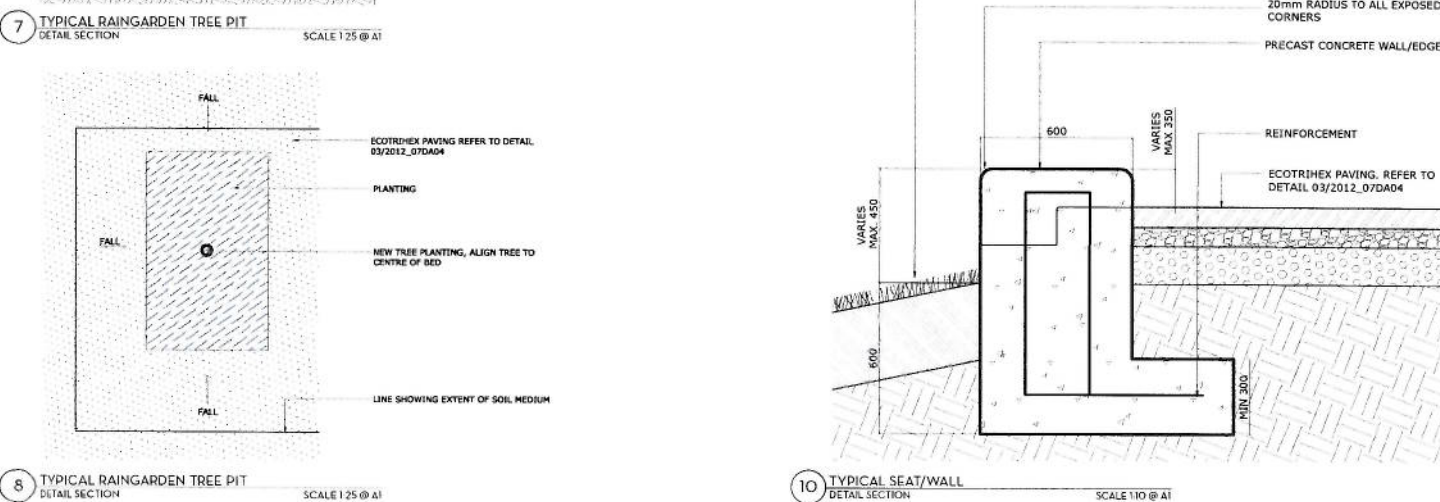

10 TYPICAL SEAT/WALL  
DETAIL SECTION  
SCALE 1:10 @ A1



# ATTACHMENT A

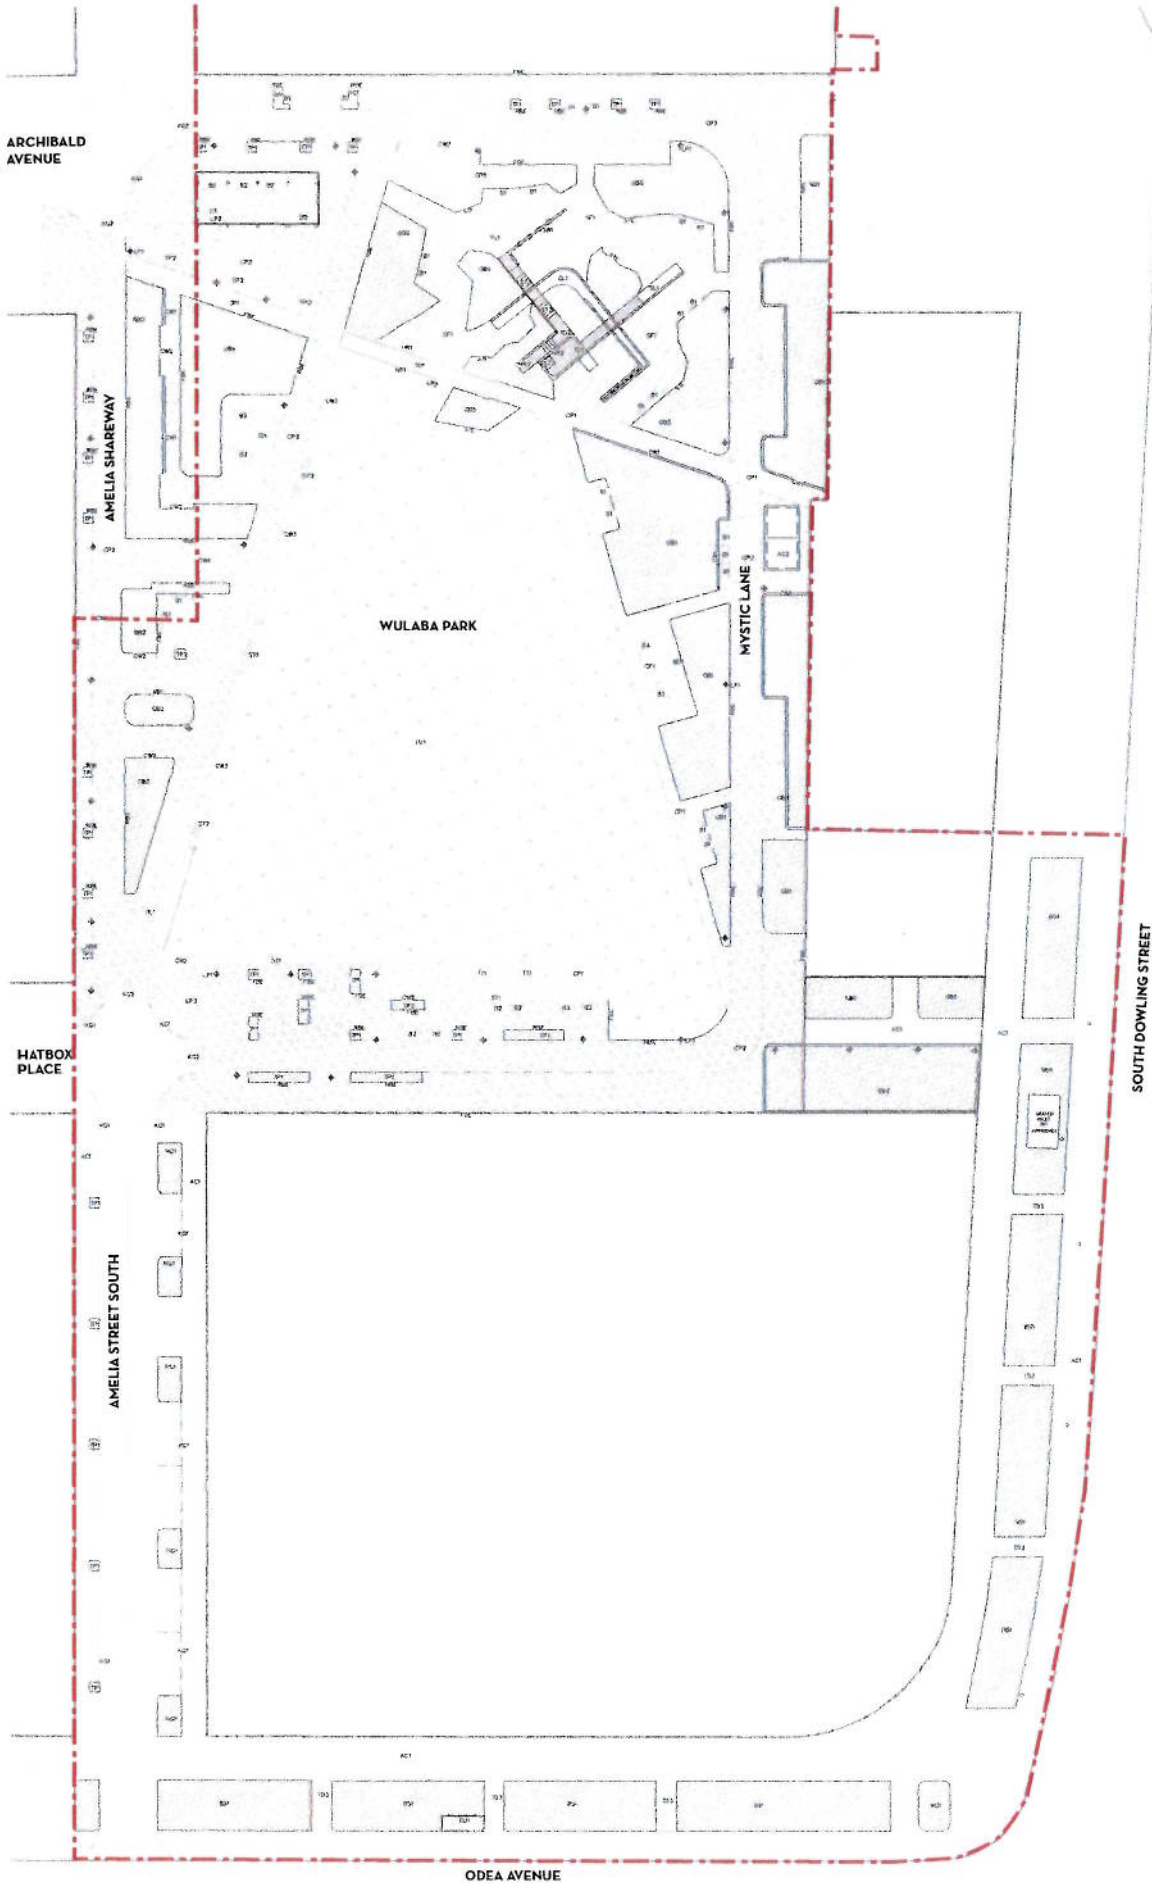

## LEGEND

- MATERIALS • FINISHES - WALLS**
- CW1 INSITU CONCRETE WALL TYPE 1  
200mm Width
- CW2 INSITU CONCRETE WALL TYPE 2  
450mm Width With Angled Face
- CW3 PRECAST CONCRETE WALL TYPE 3  
600mm Width
- CW4 CONCRETE RETAINING WALL TYPE 4  
Temporary Retaining To Western Boundary
- MATERIALS • FINISHES - MATERIAL FINISHES**
- CP1 INSITU CONCRETE PATH - TYPE 1  
Concrete Path With Decorative Saw Cuts
- CP2 ECOTRIHEX PAVING
- AC1 ASPHALT FOOTPATH  
South Dowling St, Amelia St & Odea Avenue
- AC2 COLOURED ASPHALT COURT SURFACE
- SF1 SOFTFALL MULCH ZONE  
Playground
- TD1 TIMBER DECK - TYPE 1  
Bridge Surface & Water Garden
- TD2 TIMBER FORT AND PLATFORM  
Custom hardwood timber playground  
structure with timber & cable bridges, upper  
level fort with interactive pulley, seating and  
telescope
- TD3 TIMBER BOARDWALK - TYPE 3  
Odea and South Dowling Bioswale
- MATERIALS • FINISHES - KERBS AND EDGES**
- KG1 BLUE STONE KERB  
Road edge
- KG2 KERB RAMP  
Shareway & Driveway Entrance
- RBE RAISED BLUESTONE EDGE
- FBE FLUSH BLUESTONE EDGE
- STE STEEL EDGE TO GARDEN BED
- MATERIALS • FINISHES - TREE PIT TYPES**
- TP1 RAIN GARDEN TREE PIT
- TP2 TREE PIT IN PAVING
- MATERIALS • FINISHES - STAIR TYPES**
- ST1 INSITU CONCRETE STEP • OUTLET  
Southern Square
- ST2 INSITU CONCRETE STAIR  
Shareway to Village Green
- ST3 TIMBER STAIRS  
Playground
- MATERIALS • FINISHES - FURNITURE TYPES**
- B1 BENCH TYPE 1  
City Of Sydney With Back Rest 611
- B2 BENCH TYPE 2  
Custom
- B3 BENCH TYPE 3  
Standard Picnic Bench and Table
- BB1 BARBEQUE
- TT1 TABLE TENNIS
- C1 CANOPY  
Northern Square
- SL1 SLIDE  
Playground
- CN1 CLIMBING NET  
Playground
- SW1 SWINGS  
Playground x3
- BL1 BOLLARD  
Stage 2 Only
- BS1 BUS SHELTER  
Relocate Existing - Odea Ave
- LP1 LIGHTPOLE  
City Of Sydney Standard LED Fixture
- LP2 CUSTOM LIGHTING  
Uplighting to Bridge and Canopy
- MATERIALS • FINISHES - HANDRAILS**
- HR1 HANDRAIL 1  
Timber Cladding To Bridge
- HR2 HANDRAIL 2  
Timber Cladding To Playground
- MATERIALS • FINISHES - GARDEN BEDS**
- GB1 GARDEN BED 1  
Eastern gardens - Mass Planting Type 1
- GB2 GARDEN BED 2  
Western gardens - Mass Planting Type 2
- GB3 GARDEN BED 3  
Community Gardens - Mass Planting  
Type 3
- GB4 GARDEN BED 4  
Water Gardens - Mass Planting Type 4
- GB5 GARDEN BED 5  
Texture planting - Mass Planting Type 5
- GB6 GARDEN BED 6  
Shade Tolerant Garden - Mass Planting  
Type 6
- RG1 RAINGARDEN  
Amelia Street
- BS1 BIOSWALE  
Odea & South Dowling Street

**STREET LIGHTING**

- No Street Lighting Included For Amelia St South.
- Assume light poles on South Dowling and Odea Avenue would be retained

