

## **ATTACHMENT C**

**ADDITIONAL INFORMATION RELATING TO  
GREEN SQUARE TOWN CENTRE LIBRARY  
AND PLAZA: ARCHITECTURAL DRAWINGS  
BY STEWART HOLLENSTEIN AND  
OVERSHADOWING DIAGRAMS PREPARED  
BY THE CITY**



# ATTACHMENT C

## **1. Architectural Drawings Stewart Hollenstein + Collin Stewart Architects 2013**

# ATTACHMENT C



**Aerial view of Library and Plaza competition site**



# ATTACHMENT C



Green Square Town Centre illustrative concept




# ATTACHMENT C

## PLAZA PLAN

PLAZA LEVEL PLAN 1:500@A3

- 1 Entrance
- 2 Cafe
- 3 Share Shelves
- 4 Entry Stairs And Seating
- 5 Library Returns
- 6 Staff Bicycle Parking
- 7 Bicycle Racks
- 8 Data Tower
- 9 Moveable Bleachers
- 10 Library Garden
- 11 Plaza Seating (Air Intake Vents)
- 12 Library Garden
- 13 Tram Stop
- 14 Grassed Tramway
- 15 Decomposed Granite And Seating
- 16 Void In Tower Building To Library Below
- 17 Loading Area
- 18 The Hills - Soft Fall Playscape
- 19 Water And Mist Jets
- 20 Sandpdt
- 21 Community Garden Bed (Changing Program)
- 22 Light Poles (Power + Water Outlets)
- 23 Outdoor Reading + Amphitheatre
- 24 Smart Zebra Crossing
- 25 Sunlounges (Moveable Via In Ground Rails)
- 26 Water Spouts Area Light Pole With Drinking
- 27 Cafe + Restaurant Seating From Colonnade

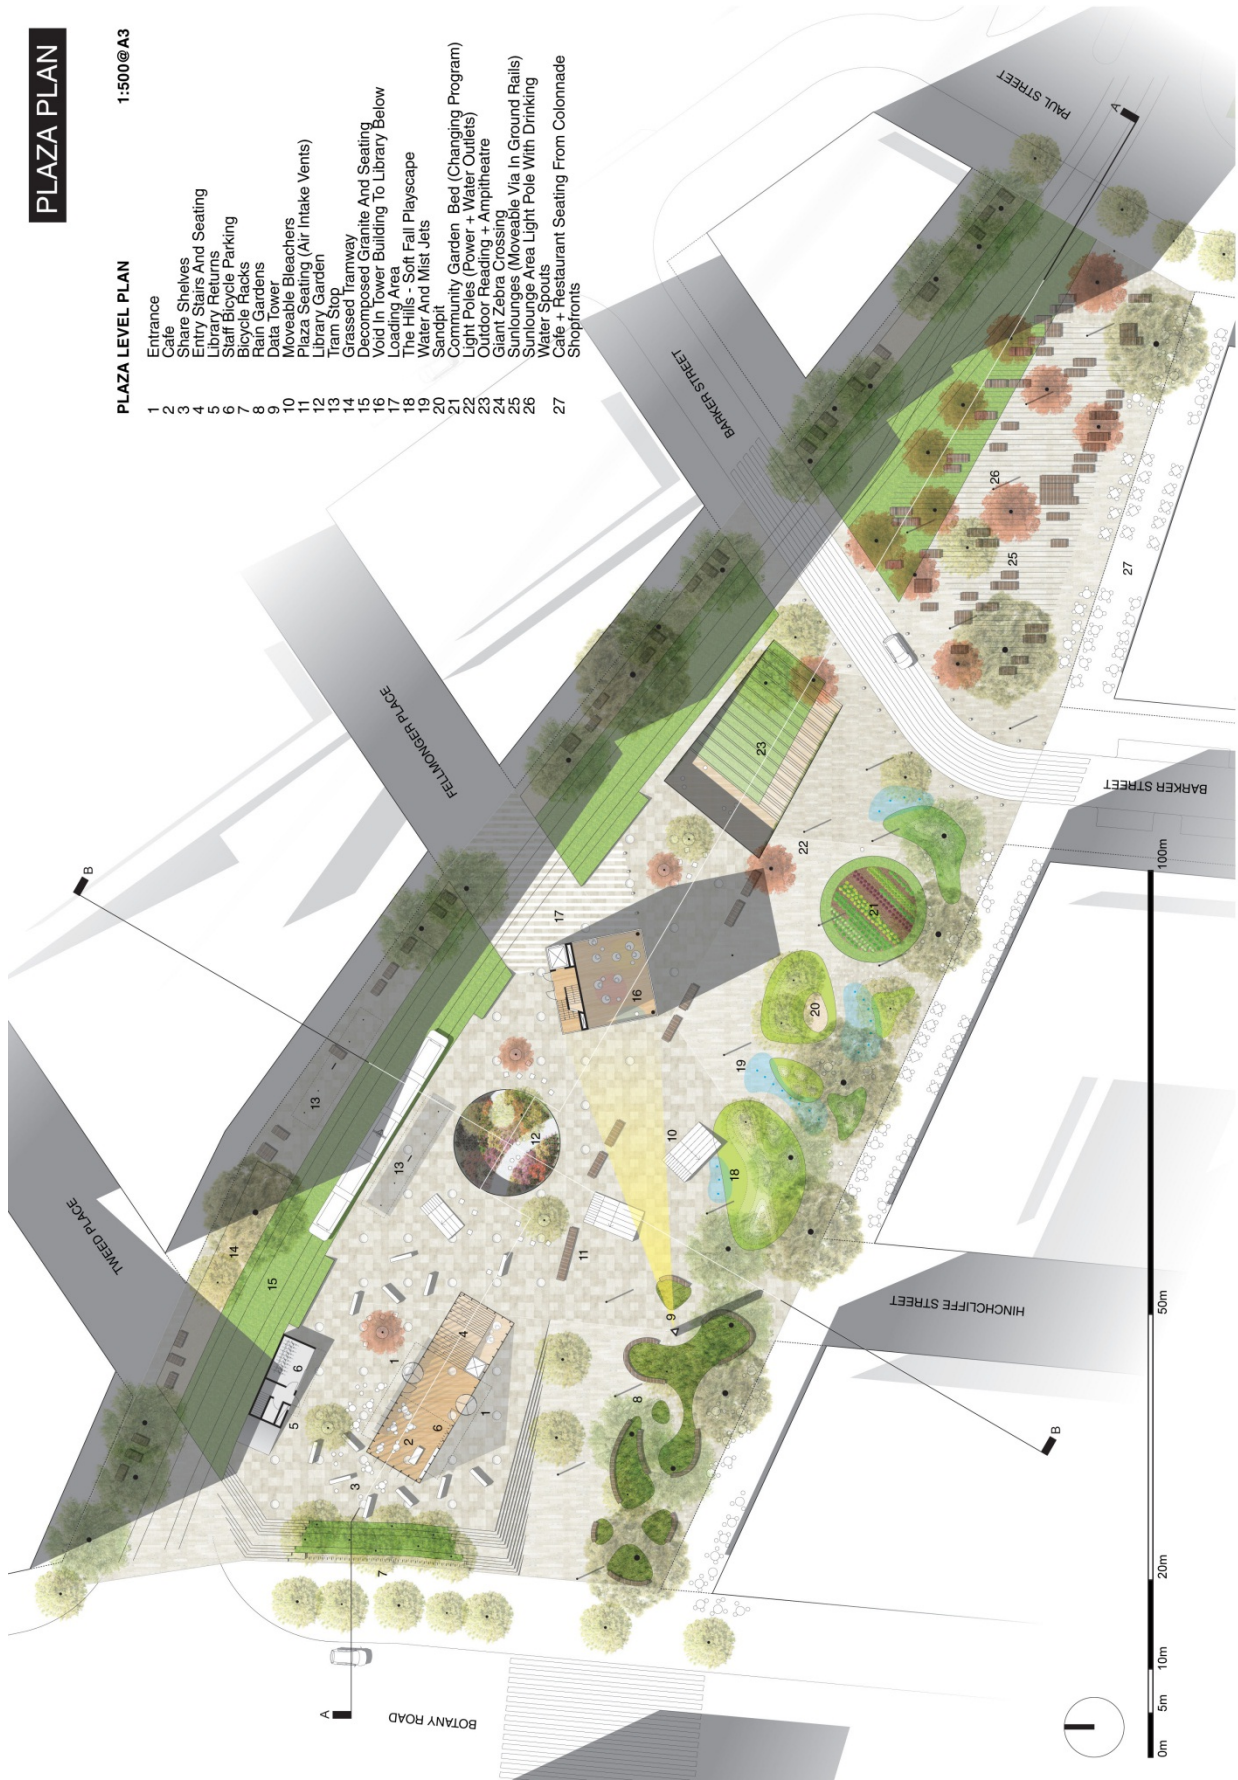

Library and Plaza design: Plan View

# ATTACHMENT C

## LONG SECTION

1:500@A3

Proposed Envelop limit: RL 46.0  
RL 44.75



Library and Plaza design: Section illustrating maximum building height envelope of RL46.0



# ATTACHMENT C



Library and Plaza design: Aerial view of model



# ATTACHMENT C



Library and Plaza design: Oblique view of model (left image looking east; right image looking west towards Botany Road)



# ATTACHMENT C



Library and Plaza design: perspective



**2. Shadow Diagrams  
City of Sydney  
2013**


**Overshadowing Diagrams: Current planning controls compared with proposed Green Square Library and Plaza**




**Overshadowing: Current planning controls  
June 21 12 noon**



**Overshadowing: Current planning controls  
June 21 1 pm**

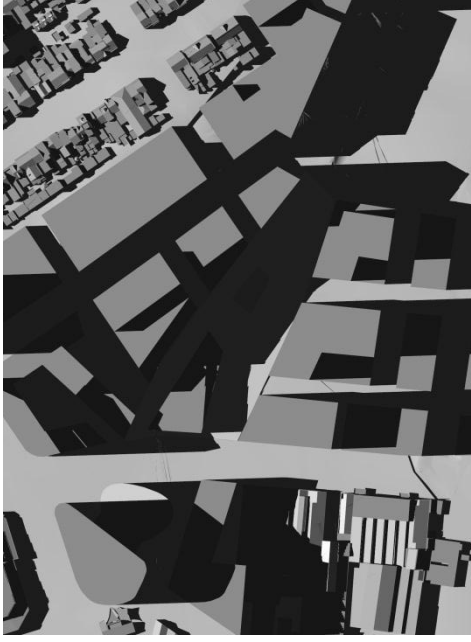


**Overshadowing: Current planning controls  
June 21 2 pm**

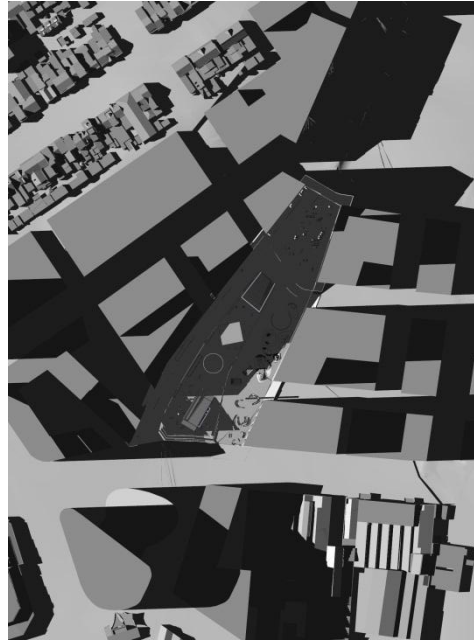

**Overshadowing: Proposed Library design  
June 21 12 noon**



**Overshadowing: Proposed Library design  
June 21 1 pm**

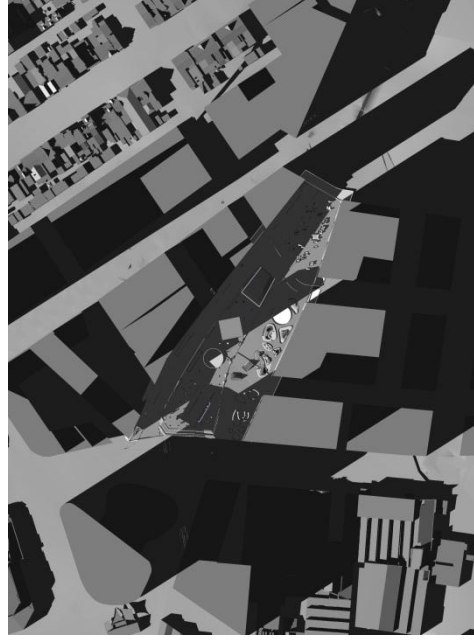

**Overshadowing: Proposed Library design  
June 21 2 pm**