

ATTACHMENT A



ATTACHMENT A

SELECTED DRAWINGS

**UNIT 35-35B/1A COULSON STREET
ERSKINEVILLE**

ATTACHMENT A

LEGEND

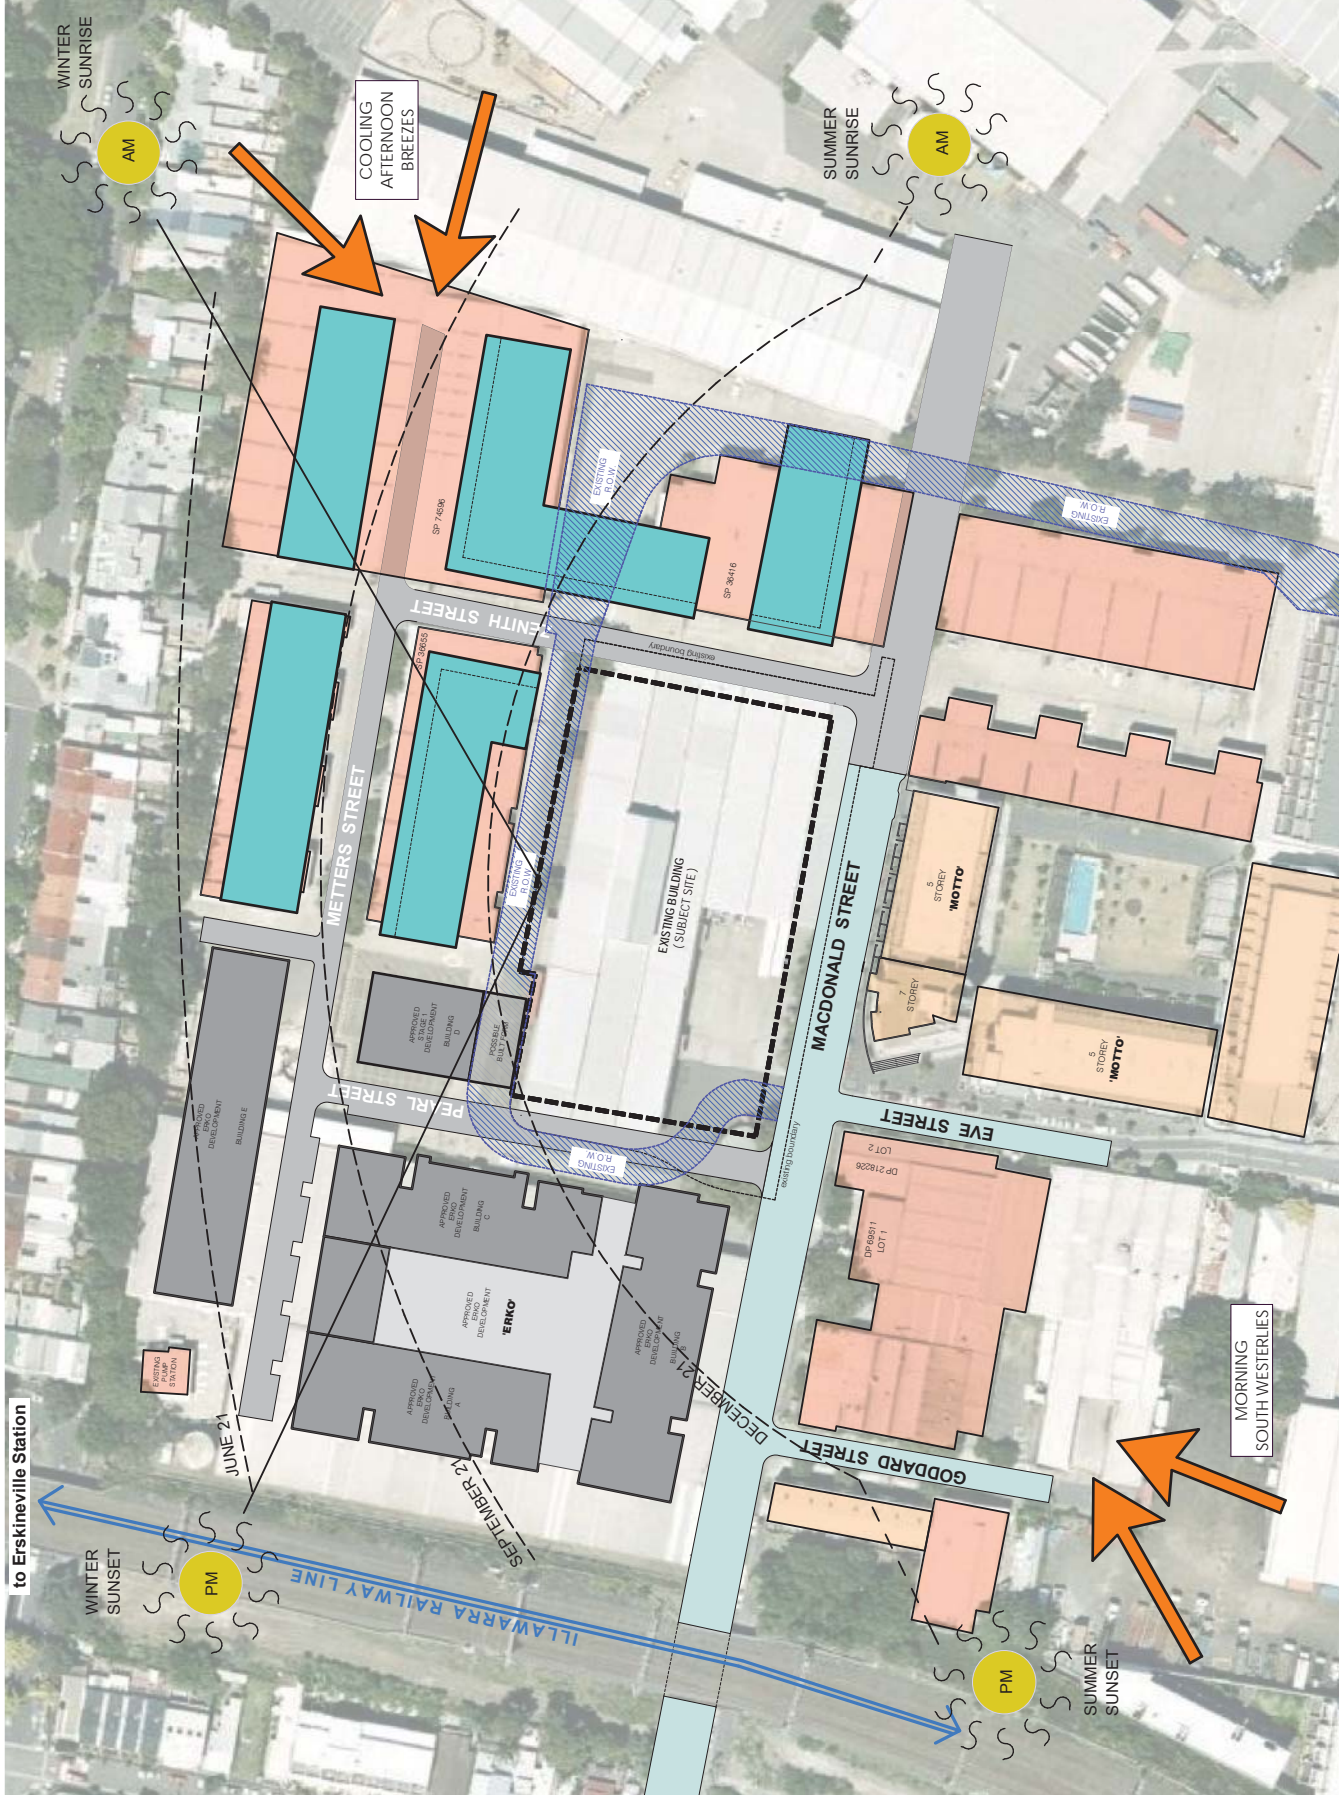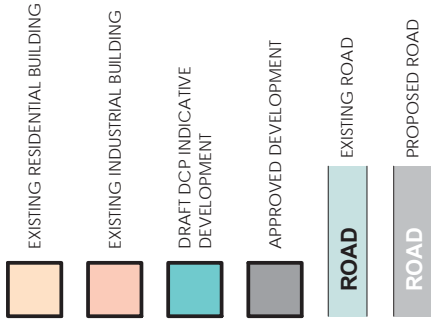

Architect
dKO architecture (new south wales) Pty Ltd
 C19/38-48 Macarthur St, Ultimo
 Sydney, NSW, 2007, AUS
 T +61 2 9280 2244 / F+61 2 9280 2264
www.dko.com.au / info@dko.com.au
 ABN: 84 956 706 590

Client Details
FRIDCORP
 Nominated Architect: FRIDCORP
 David Richardson Reg. No 5562

Project
MACDONALD STREET
ERSKINEVILLE

Project Number
10731

Drawing
Site Analysis
 Scale: 1:500 @ A3
 Date: 31/10/2013
SK100



© dKO architecture Pty Ltd
 Except as allowed under copyright act, no part of this drawing may be reproduced or otherwise dealt with without written permission of dKO Architecture.



ATTACHMENT A

LEGEND

- EXISTING BUILDING
- DRAFT DCP INDICATIVE DEVELOPMENT
- APPROVED DEVELOPMENT
- 3 STOREYS
- 6 STOREYS
- LANDSCAPE OPEN SPACE



Architect
dko architecture (new south wales) pty ltd
C19/38-48 Macarthur St, Ultimo
Sydney, NSW, 2007, AUS
T +61 2 9280 2244 / F+61 2 9280 2264
www.dko.com.au / info@dko.com.au
ABN: 84 956 706 590

Client Details
FRIDCORP

Project
**MACDONALD STREET
ERSKINEVILLE**

Project Number
10731

Drawing
Stage 1 DA Envelope Plan

Scale
Date
**1:750 @ A3
11/02/2024**


Nominated Architect:
David Benabib (Reg. No 5542)

© **dko architecture Pty Ltd**
Except as allowed under copyright act, no part of this drawing may be reproduced or otherwise dealt with without written permission of dko Architecture.

dko




ATTACHMENT A

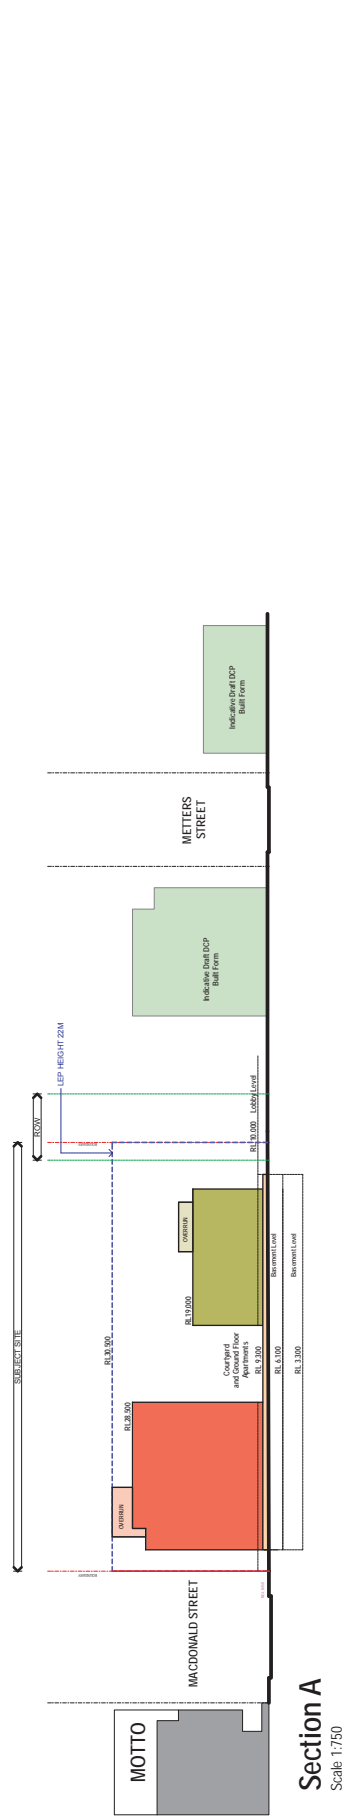

Section A

Scale 1:750

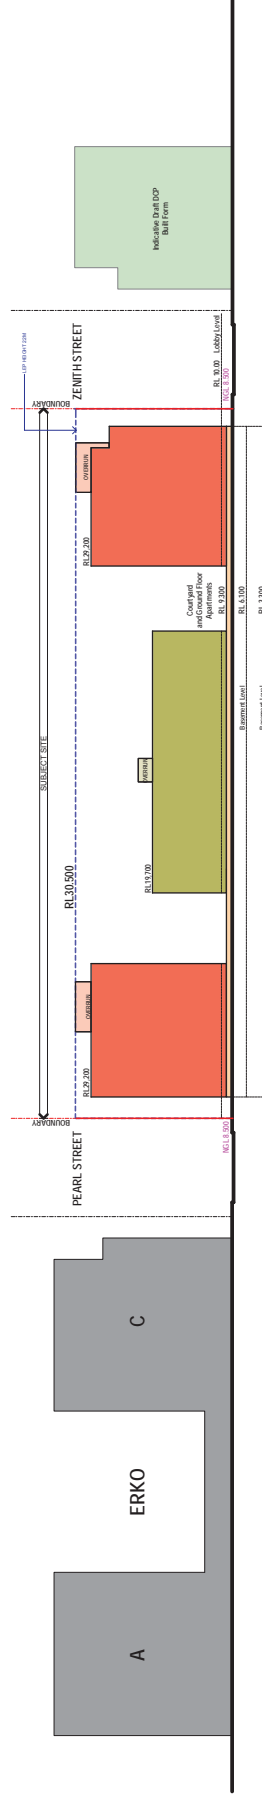

Section B

Scale 1:750



© dko Architecture Pty Ltd
 Except as allowed under copyright act, no part of this drawing may be reproduced or otherwise dealt with without written permission of dko Architecture.



Architect
dko architecture (new south wales) pty ltd
 C19/38-48 Macarthur St, Ultimo
 Sydney, NSW, 2007, AUS
 T +61 2 9280 2244 / F+61 2 9280 2264
www.dko.com.au / info@dko.com.au
 ABN: 84 956 706 590

Client Details

FRIDCORP

Nominated Architect:
 David Erskine
 David Erskine Reg. No 5542

Project

**MACDONALD STREET
 ERSKINEVILLE**

Project Number

10731

Drawing

**Stage 1, DA Envelope
 Sections**

Scale

1:750 @ A3

Date

11/02/2014

SK200a

STAGE 1 DA ENVELOPE



Draft DCP Indicative Built Form



Existing Built Form



Approved Built Form




5/6 STOREY BUILT FORM

3 STOREY BUILT FORM

ATTACHMENT A

PROPOSED STAGE 1 DA ENVELOPE WITH CONTEXT

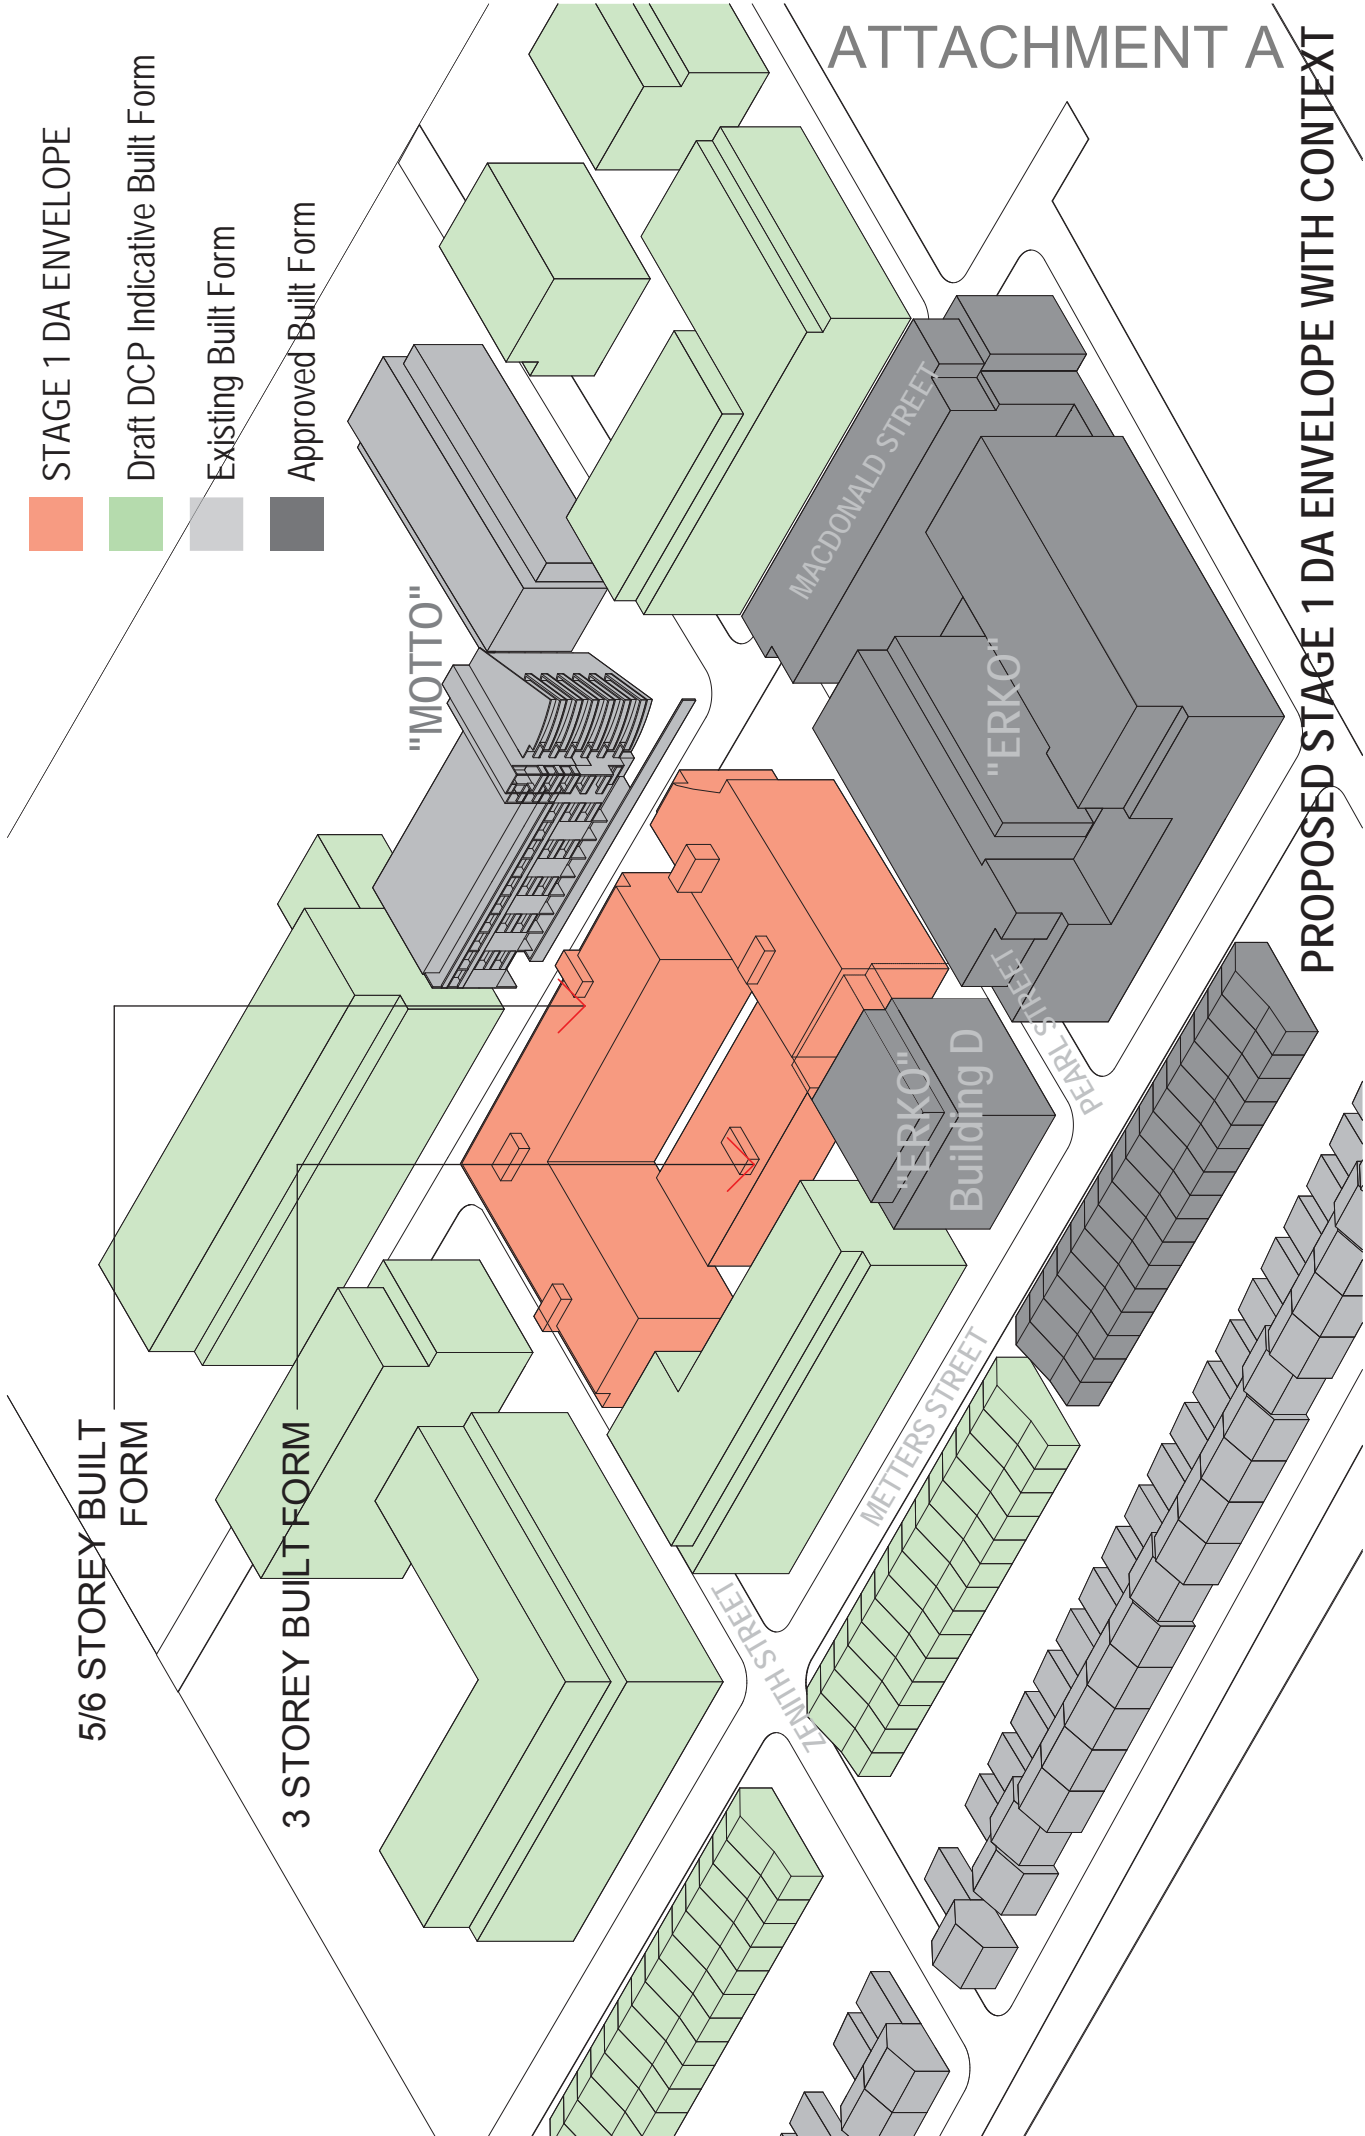

Architect

dKO architecture (new south wales) Pty Ltd
 C19/38-48 Macarthur St, Ultimo
 Sydney, NSW, 2007, AUS
 T +61 2 9280 2244 / F+61 2 9280 2264
www.dko.com.au / info@dko.com.au
 ABN: 84 956 706 590



© dKO Architecture Pty Ltd
 Except as allowed under copyright act, no part of this drawing may be reproduced or otherwise dealt with without written permission of dKO Architecture.



Client Details

FRIDCORP

Project

**MACDONALD STREET
ERSKINEVILLE**

Project Number

10731

Drawing

**Stage 1 DA Envelope with
Context**

Scale 1:500 @ A3

Date 31/10/2013

SK103