


ATTACHMENT A

ATTACHMENT A

**ARCHITECTURAL DRAWINGS
(PLANS AND ELEVATIONS)**

40A AND 40B O'DEA AVENUE WATERLOO

ATTACHMENT A

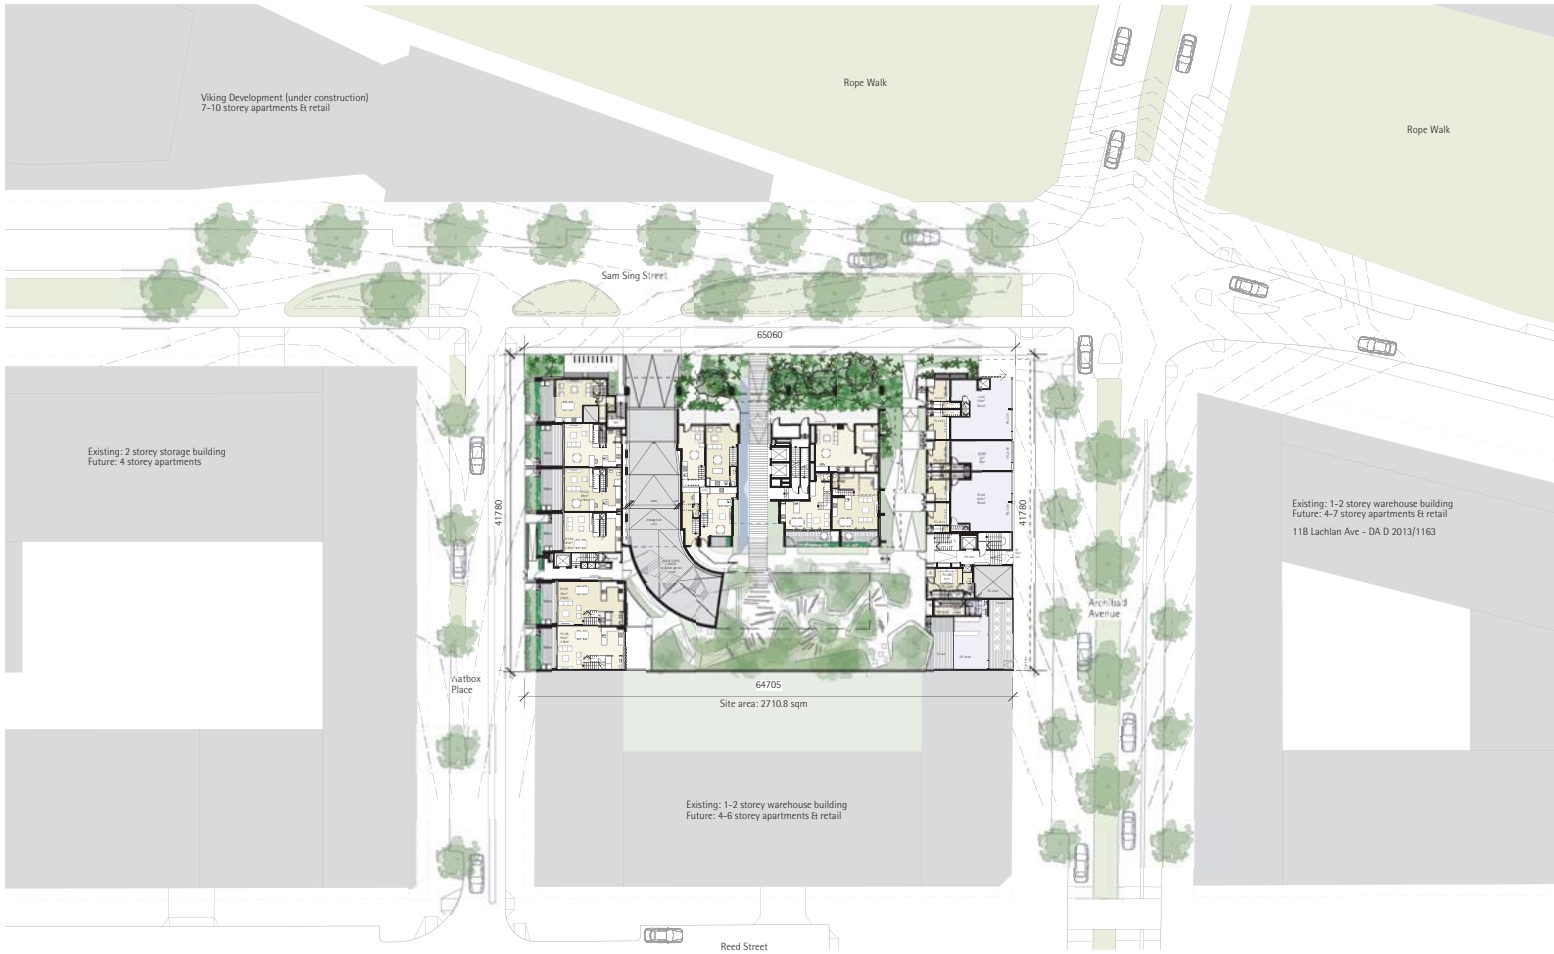

0m 5m 10m 15m 20m 25m 50m 100m 150m 200m

_collinsandturner+environastudio

revision	date	drawn by	issue notes
DA1	14.05.30	SA/SQ/RT	DA
DA1	14.06.05	SA/SQ/RT	DA
DA1	14.06.11	SA/SQ/RT	DA

17161 Bourassa Street
Surry Hills NSW 2010
t: 61 6155 3217
collinsandturner.com
reg 1242

notes
Do not scale, dimensions govern
All dimensions are in millimeters unless otherwise stated
All dimensions shall be verified on site by the builder
All dimensions to centrelines unless otherwise shown

project
O'Dea Avenue Development
40a+40b O'Dea Avenue
Wentworth, NSW


drawing title
Site Plan

scale
1:500@A3

drawing number
243_002

revision
DA1

ATTACHMENT A

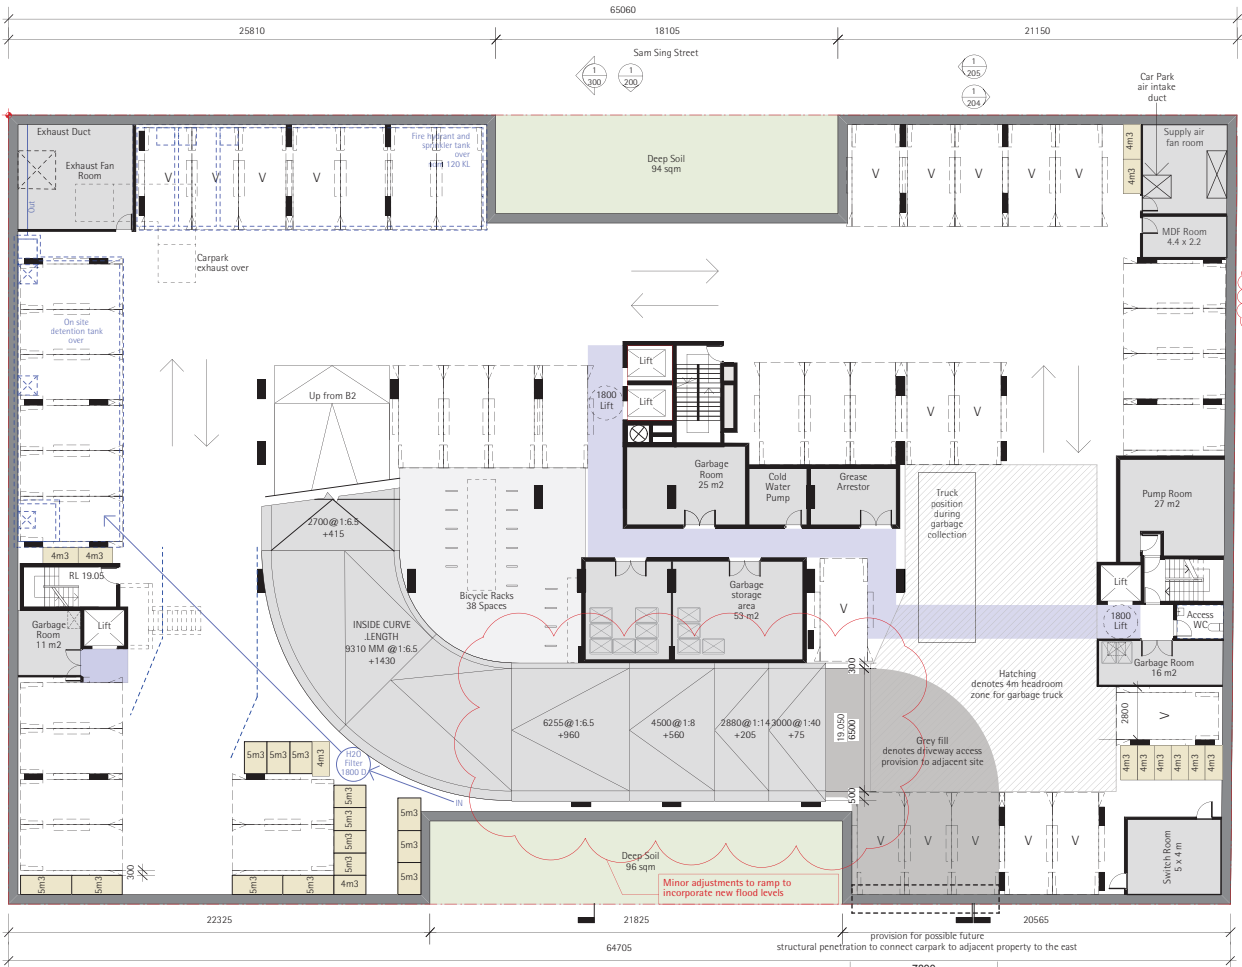

B1

44 Spaces
18 Visitors
26 Residents

Storage
14 5m3
10 4m3
2 3m3

Amended storage numbers (no change to drawing)

collinsandturner+environastudio				notes				project		drawing title		scale		drawing number		revision	
17151 lewack street surrey hills, nsw 2010 t: +61 6 2217 collinsandturner.com reg 7342				Do not scale, dimensions govern All dimensions are in millimeters unless otherwise stated All dimensions shall be verified on site by the builder All dimensions to centrelines unless otherwise shown				O'Dea Avenue Development 40a+40b O'Dea Avenue Waterloo, NSW		Basement Level 1 Plan		1:200@A3		243_010		DA5	
revision	date	drawn by	issue notes														
DA1	14.05.30	SA/SQ/RT	DA														
DA1	14.06.05	SA/SQ/RT	DA														
DA3	15.01.12	SA/SQ/RT	DA														
DA5	15.02.25	SA/SQ/RT	DA														

ATTACHMENT A



B2

- 57 Spaces
- 13 Accessible
- 01 Accessible Retail
- 02 Retail
- 41 Residents
- Storage 75 4m3

<p>collinsandturner+environastudio</p> <p>17151 nevada street surry hills nsw 2010 t +61 6 2317 collinsandturner.com reg 7342</p>	<table border="1" style="font-size: 8px;"> <thead> <tr> <th>revision</th> <th>date</th> <th>drawn by</th> <th>issue notes</th> </tr> </thead> <tbody> <tr> <td>DA1</td> <td>14.05.30</td> <td>SA/SQ/RT</td> <td>DA</td> </tr> <tr> <td>DA1</td> <td>14.06.05</td> <td>SA/SQ/RT</td> <td>DA</td> </tr> <tr> <td>DA5</td> <td>15.02.25</td> <td>SA/SQ/RT</td> <td>DA</td> </tr> </tbody> </table>	revision	date	drawn by	issue notes	DA1	14.05.30	SA/SQ/RT	DA	DA1	14.06.05	SA/SQ/RT	DA	DA5	15.02.25	SA/SQ/RT	DA	<p>notes</p> <p>Do not scale, dimensions govern All dimensions are in millimeters unless otherwise stated All dimensions shall be verified on site by the builder</p>	<p>project</p> <p>O'Dea Avenue Development 40a+40b O'Dea Avenue Waterloo, NSW</p>	<p>drawing title</p> <p>Basem Level 2 Plan</p>	<p>scale</p> <p>1:200@A3</p>	<p>drawing number</p> <p>243_011</p>	<p>revision</p> <p>DA5</p>
revision	date	drawn by	issue notes																				
DA1	14.05.30	SA/SQ/RT	DA																				
DA1	14.06.05	SA/SQ/RT	DA																				
DA5	15.02.25	SA/SQ/RT	DA																				

ATTACHMENT A



B3

58 Spaces
 13 Accessible Residents
 Storage 73 3m3
 Amended storage numbers (no change to drawing)

collinsandturner+environastudio				notes				project		drawing title		scale		drawing number		revision	
17151 lewrick street surry hills nsw 2010 t +61 61 2317 collinsandturner.com reg 7342				Do not scale, dimensions govern All dimensions are in millimeters unless otherwise stated All dimensions shall be verified on site by the builder All dimensions to centrelines unless otherwise shown				O'Dea Avenue Development 40a+40b O'Dea Avenue Waterloo, NSW		Basement Level 3 Plan		1:200@A3		243_012		DA5	
revision	date	drawn by	issue notes														
DA1	14.05.30	SA/SQ/RT	DA														
DA1	14.05.05	SA/SQ/RT	DA														
DA5	15.02.25	SA/SQ/RT	DA														