


ATTACHMENT A

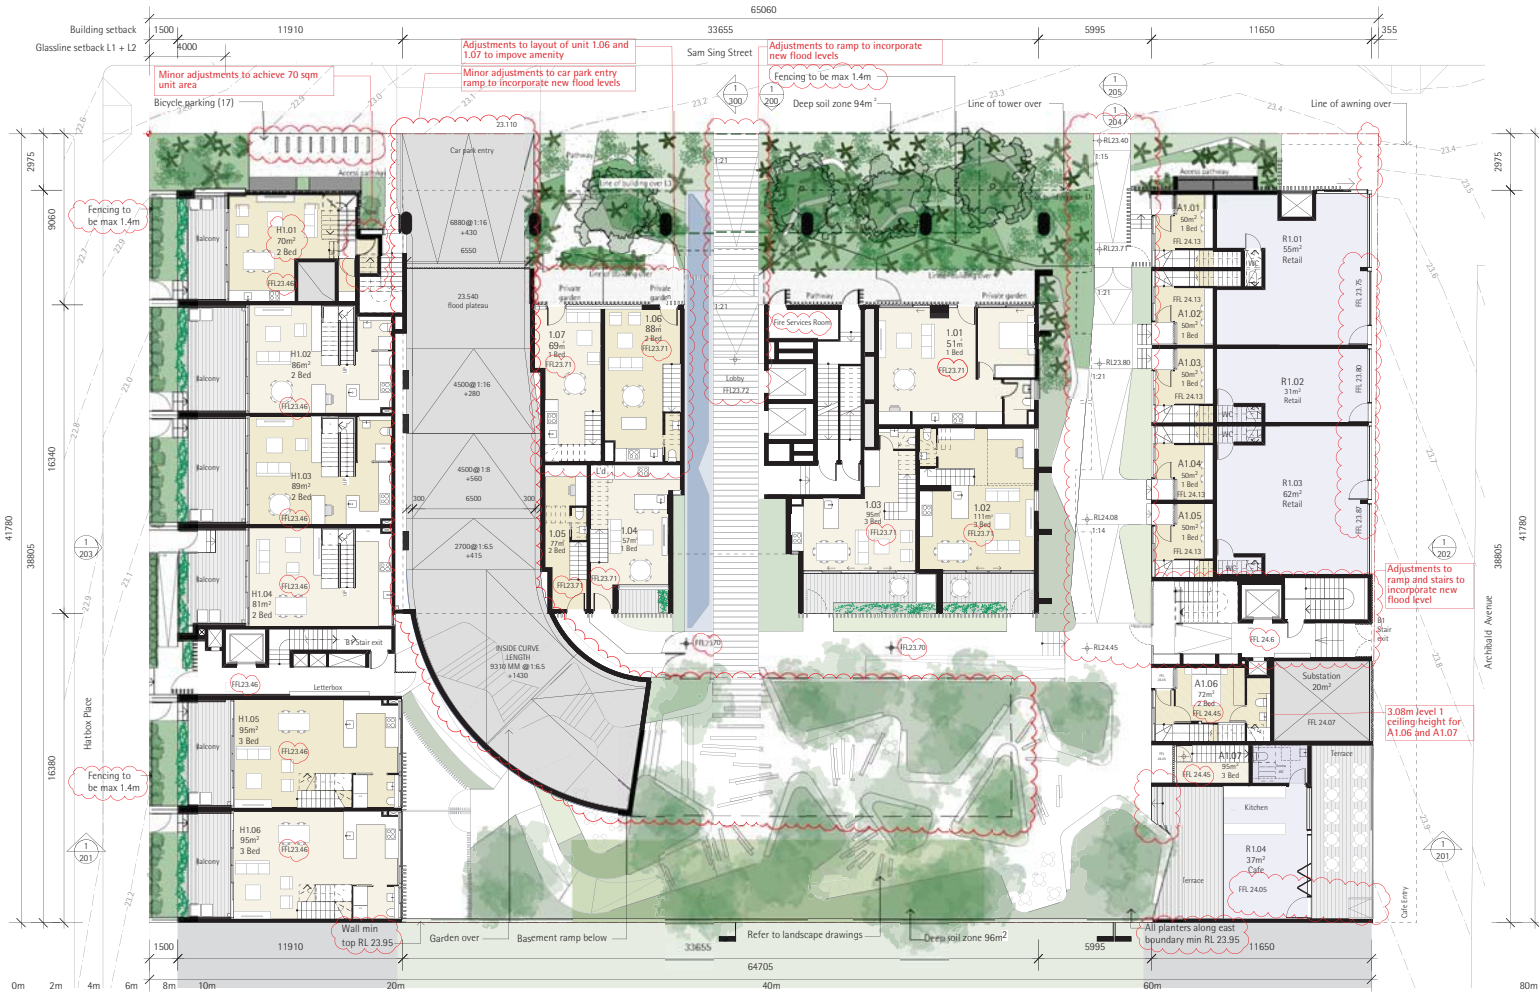

collinsandturner+environastudio

revision	date	drawn by	check notes
DA1	14.05.20	SA/SQ/RT	DA
DA1	14.06.04	SA/SQ/RT	DA
DA1	14.06.05	SA/SQ/RT	DA
DA1	14.06.11	SA/SQ/RT	DA
DA2	14.10.21	SA/SQ/RT	DA

revision	date	drawn by	check notes
DA3	15.01.12	JB/SQ/RT	DA
DA5	15.02.25	JB/SQ/RT	DA

notes
 Do not scale, dimensions govern
 All dimensions are in millimeters unless otherwise stated
 All dimensions shall be verified on site by the builder
 All dimensions to centrelines unless otherwise shown

project
 O'Dea Avenue Development
 40a-40b O'Dea Avenue
 Waterloo, NSW

drawing title
 Level 1 Plan
 scale
 1:200@A3
 drawing number
 243_013
 revision
 DA5

ATTACHMENT A



collinsandturner+environastudio 17151 beacons street surry hills nsw 2010 t: 61 2 955 3272 collinsandturner.com reg 1242	revision	date	drawn by	issue notes	revision	date	drawn by	issue notes
	DA1	14.05.20	SA/SC/RT	DA	DA3	15.01.12	JB/SC/RT	DA
	DA1	14.06.04	SA/SC/RT	DA	DA4	15.01.19	JB/SC/RT	DA
	DA1	14.06.05	SA/SC/RT	DA	DA5	15.02.25	JB/SC/RT	DA
	DA1	14.06.11	SA/SC/RT	DA				
	DA2	14.10.21	SA/SC/RT	DA				

notes	project	drawing title	scale	drawing number	revision
Do not scale, dimensions govern All dimensions are in millimeters unless otherwise stated All dimensions shall be verified on site by the builder All dimensions to centrelines unless otherwise shown	O'Dea Avenue Development 40+ 40b O'Dea Avenue Warricoolo, NSW	Level 2 Plan	1:200@A3	243_014	DA5

ATTACHMENT A



revision	date	drawn by	issue notes	revision	date	drawn by	issue notes
DA1	14.05.30	SA/SC/RT	DA	DA3	15.01.12	JB/SC/RT	DA
DA1	14.06.04	SA/SC/RT	DA	DA5	15.02.25	JB/SC/RT	DA
DA1	14.06.05	SA/SC/RT	DA				
DA1	14.06.11	SA/SC/RT	DA				
DA2	14.10.21	SA/SC/RT	DA				

notes	project	drawing title	scale	drawing number	revision
Do not scale, dimensions govern All dimensions are in millimeters unless otherwise stated All dimensions shall be verified on site by the builder All dimensions to centrelines unless otherwise shown	O'Dea Avenue Development 40+ 40b O'Dea Avenue Waterrico, NSW	Level 3 Plan	1:200@A3	243_015	DA5

collinsandturner+environastudio

17151 bevacan street
surry hills nsw 2010
t +61 2 955 2177
collinsandturner.com
reg 1342

ATTACHMENT A



<p>collinsandturner+environastudio</p> <p>17151 bevacan street surry hills nsw 2010 t: 61 61 9356 3217 collinsandturner.com reg 1342</p>		<table border="0"> <tr> <th>revision</th> <th>date</th> <th>drawn by</th> <th>issue notes</th> </tr> <tr> <td>DA1</td> <td>14.05.30</td> <td>SA/SJ/RT</td> <td>DA</td> </tr> <tr> <td>DA1</td> <td>14.06.04</td> <td>SA/SJ/RT</td> <td>DA</td> </tr> <tr> <td>DA1</td> <td>14.06.05</td> <td>SA/SJ/RT</td> <td>DA</td> </tr> <tr> <td>DA1</td> <td>14.06.11</td> <td>SA/SJ/RT</td> <td>DA</td> </tr> <tr> <td>DA2</td> <td>14.10.21</td> <td>SA/SJ/RT</td> <td>DA</td> </tr> </table>	revision	date	drawn by	issue notes	DA1	14.05.30	SA/SJ/RT	DA	DA1	14.06.04	SA/SJ/RT	DA	DA1	14.06.05	SA/SJ/RT	DA	DA1	14.06.11	SA/SJ/RT	DA	DA2	14.10.21	SA/SJ/RT	DA	<table border="0"> <tr> <th>revision</th> <th>date</th> <th>drawn by</th> <th>issue notes</th> </tr> <tr> <td>DA3</td> <td>15.01.12</td> <td>JB/SJ/RT</td> <td>DA</td> </tr> <tr> <td>DA5</td> <td>15.02.25</td> <td>JB/SJ/RT</td> <td>DA</td> </tr> </table>	revision	date	drawn by	issue notes	DA3	15.01.12	JB/SJ/RT	DA	DA5	15.02.25	JB/SJ/RT	DA	<p>notes</p> <ul style="list-style-type: none"> Do not scale, dimensions govern All dimensions are in millimeters unless otherwise stated All dimensions shall be verified on site by the builder All dimensions to centrelines unless otherwise shown 	<p>project</p> <p>O'Dea Avenue Development 40+ 40b O'Dea Avenue Watsonia, NSW</p>	<p>drawing title</p> <p>Level 4 Plan</p>	<p>scale</p> <p>1:200@A3</p>	<p>drawing number</p> <p>243_016</p>	<p>revision</p> <p>DA5</p>
revision	date	drawn by	issue notes	
DA1	14.05.30	SA/SJ/RT	DA	
DA1	14.06.04	SA/SJ/RT	DA	
DA1	14.06.05	SA/SJ/RT	DA	
DA1	14.06.11	SA/SJ/RT	DA	
DA2	14.10.21	SA/SJ/RT	DA	
revision	date	drawn by	issue notes	
DA3	15.01.12	JB/SJ/RT	DA	
DA5	15.02.25	JB/SJ/RT	DA	