





- KEY**
- AL-1 Perforated aluminium fence and gate to street
 - BAL-AL Anodised aluminium balustrade to open walkway
 - BAL-GK Glass balustrade
 - BR-1 Glazed brick wall, off white colour
 - BR-2 Glazed brick screen, off white colour
 - CONC-FL1 Pre fabricated concrete planter, with steel horizontal
 - CONC-TR Concrete column clad with climbing plant support trellis
 - GL-1 Floor to floor glazing with exposed insulated panel at slab edge, anodised aluminium framing, perforated and expanded aluminium anodised finish sunshading fins
 - GL-2 Semi-frameless glass shopfront
 - GL-3 Floor to floor glazing with insulated spandrel panel, Anodised aluminium framing and two perforated anodised sunshading fins
 - GL-4 Glazed floor to ceiling panels
 - GL-5 Glazed wind-break
 - GL-6 Glazed entry gate
 - GL-7 Translucent glass panel with solid wall construction behind
 - GC-1 Pre-coloured fibre cement panel
 - MSRV-1 Painted masonry spandrel to 1st glazing with aluminium framing, high level painted masonry panel, single perforated and expanded aluminium anodised finish sunshading fin
 - PF-1 Paint finish
 - SI-TR1 Horizontal shade structure and trellis over partial roof area of perimeter
 - SI-TR2 Vertical plant climbing trellis as privacy screen in perforated aluminium panel
 - SCR-1 Anodised aluminium operable facade screen

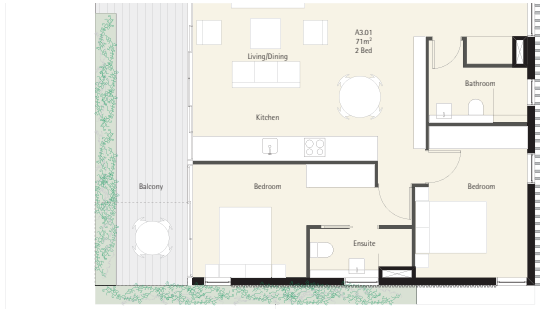

3 Level Three Plan
1:50@A0




2 Level Two Plan
1:50@A0

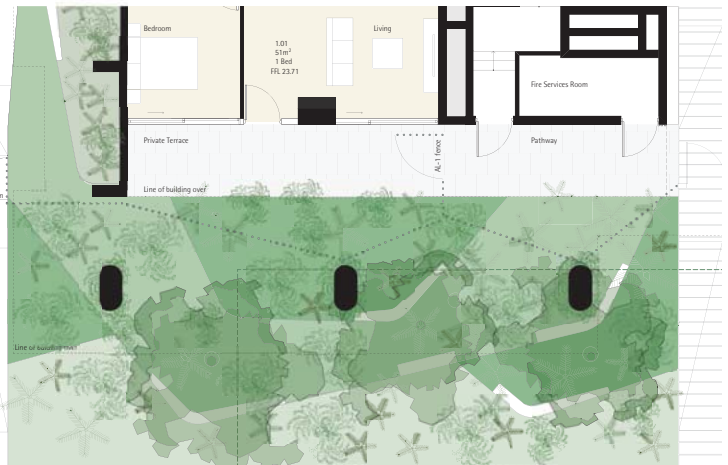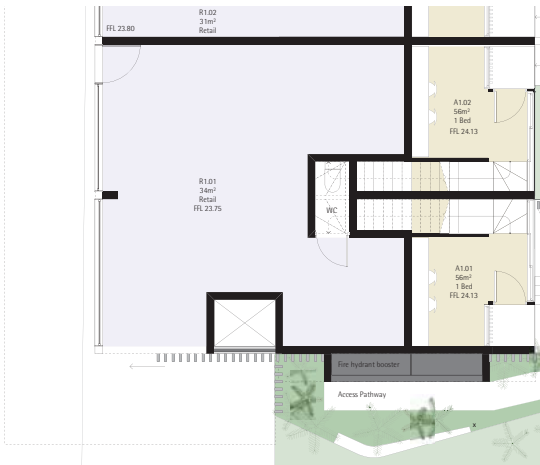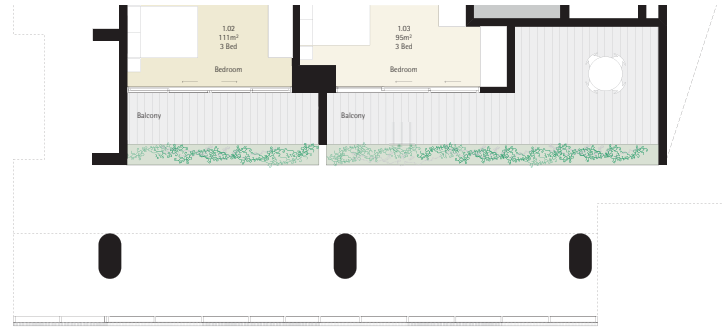

2 Level One Plan
1:50@A0




1 West Elevation, Streetscape
1:50@A0

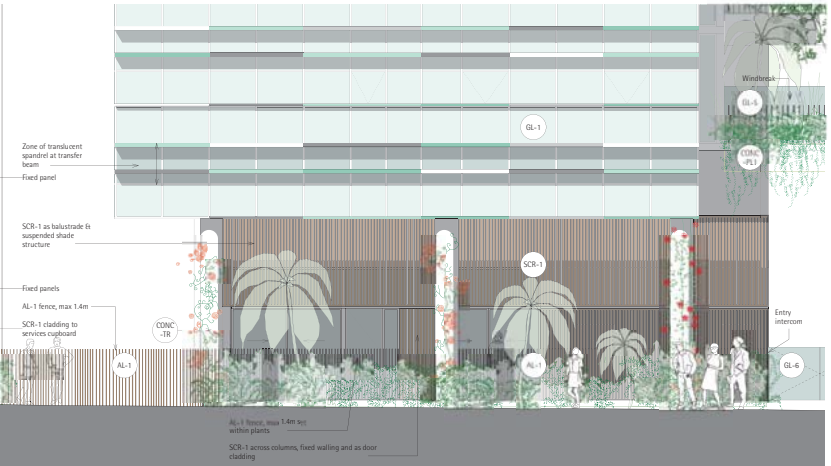


ATTACHMENT A




3 Level Three Plan
1:50@A0

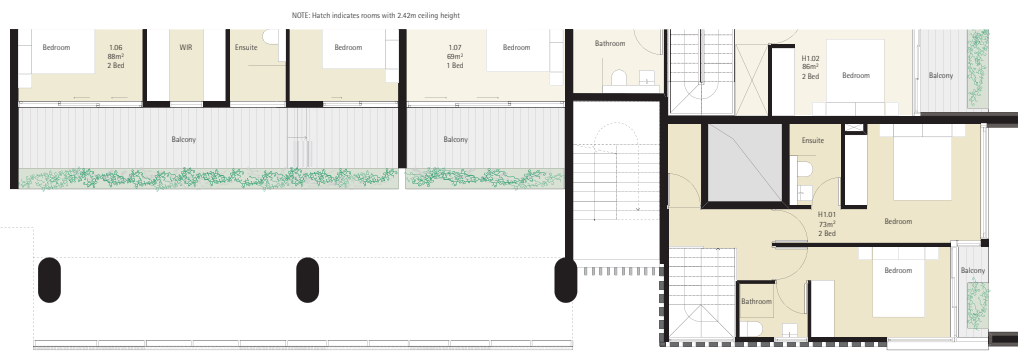

3 Level Two Plan
1:50@A0

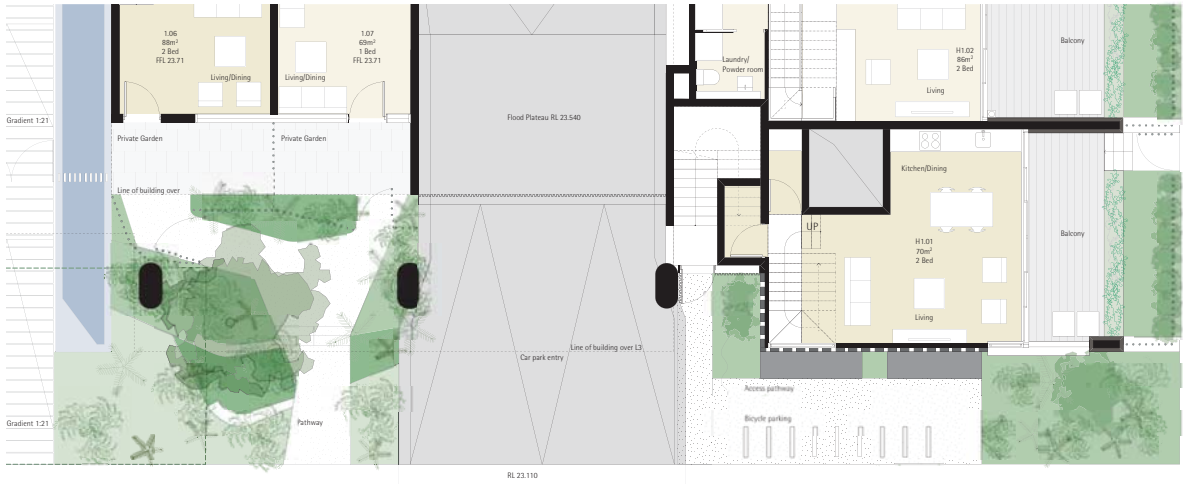

2 Level One Plan
1:50@A0

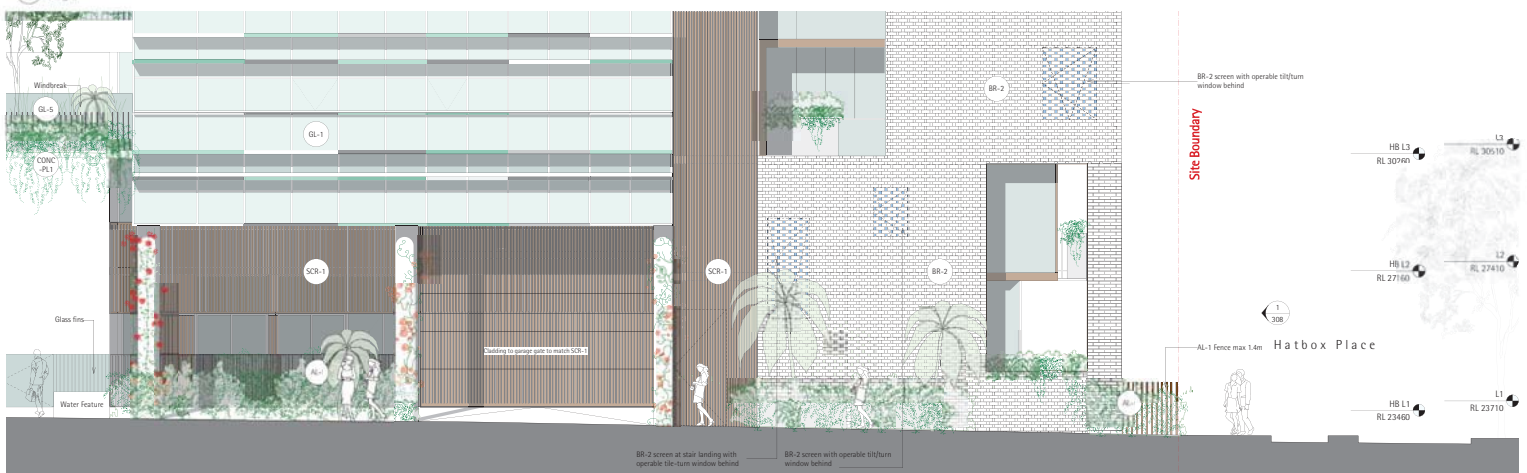

1 West Elevation Streetscape
1:50@A0

- KEY**
- AL-1 Anodised aluminium blind gate to screen
 - BA/AL Anodised aluminium balustrade to open walkway
 - GL Glass balustrade
 - BR-1 Glazed brick wall, off white colour
 - BR-2 Glazed brick screen, off white colour
 - CONC-PL1 Pre fabricated concrete planer, with vent handrail
 - CONC-1R Concrete column clad with climbing plant support trellis
 - GL-1 Floor to floor glazing with exposed insulated panel at slab edge, anodised aluminium framing, perforated and expanded aluminium anodised finish sunshading fins
 - GL-2 Semi-frameless glass shopfront
 - GL-3 Floor to floor glazing with insulated spandrel panel, anodised aluminium framing and two perforated anodised sunshading fins
 - GL-4 Glazed floor to ceiling panels
 - GL-5 Glazed wind-break
 - GL-6 Glazed entry gate
 - GL-7 Translucent glass panel with solid wall construction behind.
 - ESC-1 Pre-coloured fibre cement panel
 - MSRY-1 Painted masonry equivalent to 1m glazing with aluminium framing, high level painted masonry panel, single perforated and expanded aluminium anodised finish sunshading fin
 - FL-1 Paint finish
 - SI-TR Horizontal shade structure and trellis over partial roof area of perimeter
 - SI-TR2 Vertical plant climbing trellis as privacy screen in perforated aluminium panel
 - SCR-1 Anodised aluminium operable facade screen