


ATTACHMENT A

ATTACHMENT A

ARCHITECTURAL DRAWINGS

137-151 CLARENCE STREET SYDNEY


ATTACHMENT A

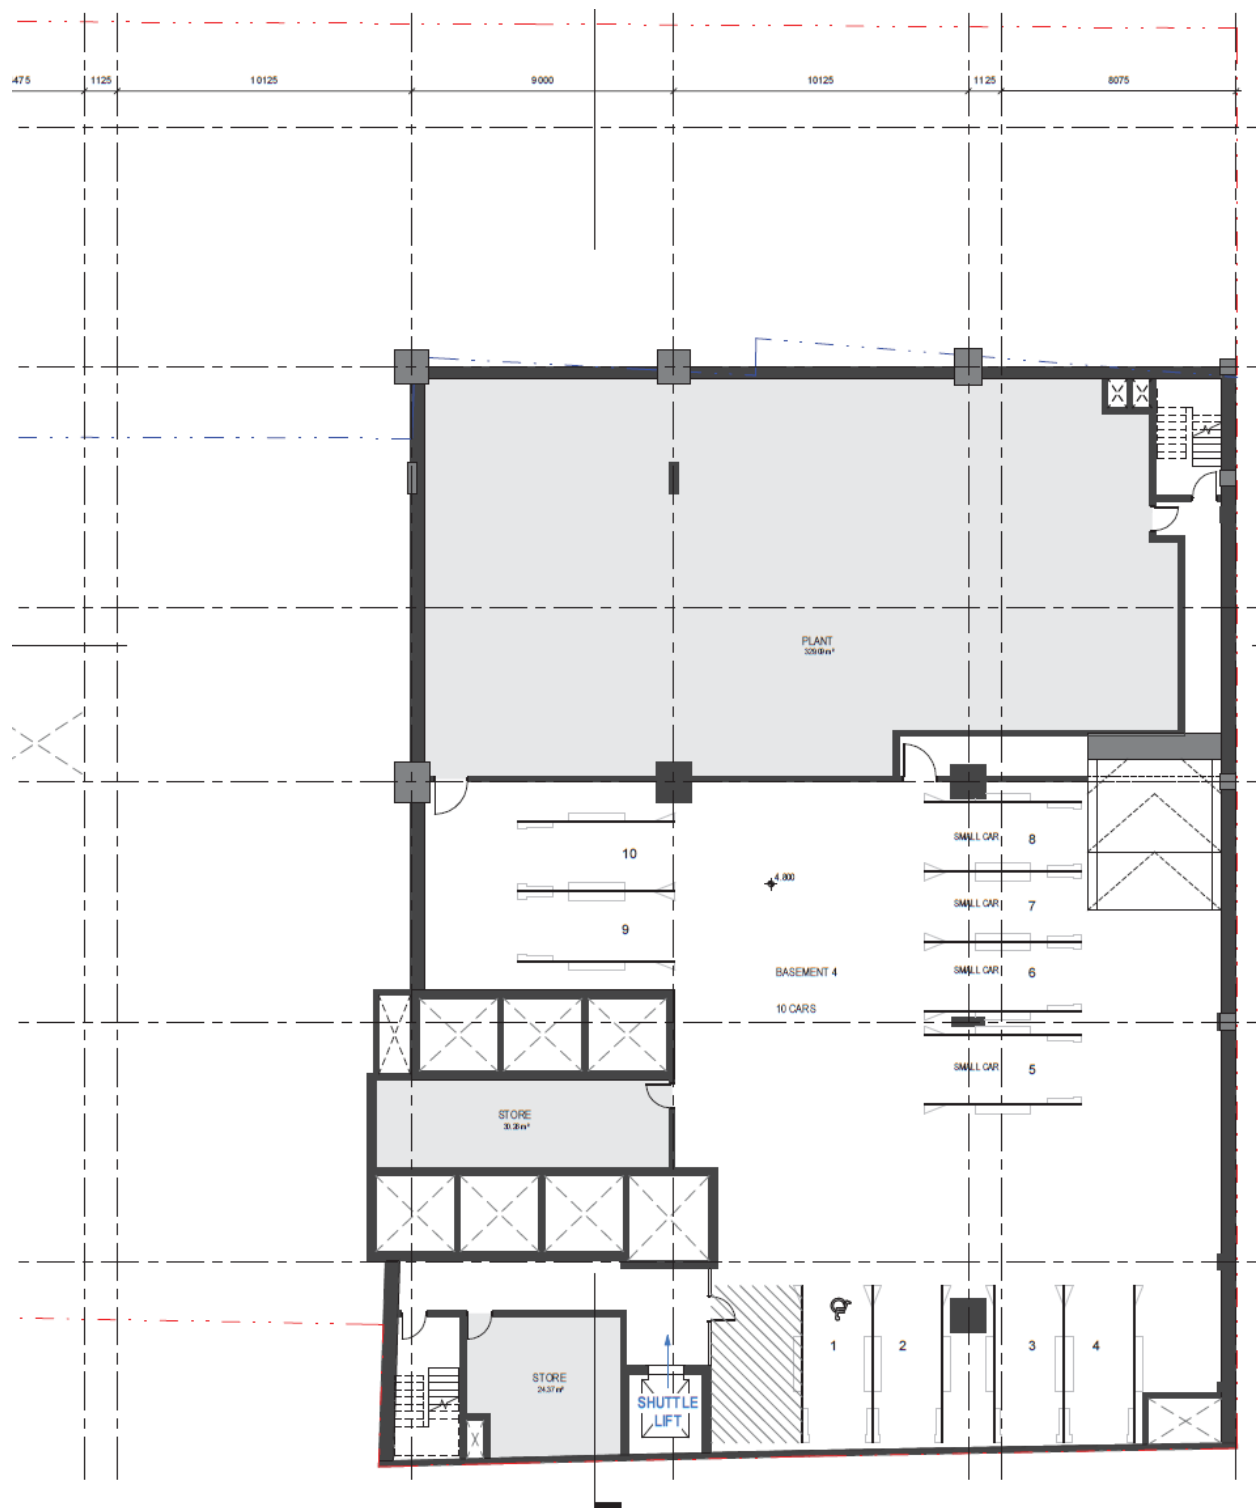

Basement 4


ATTACHMENT A

Basement 1—

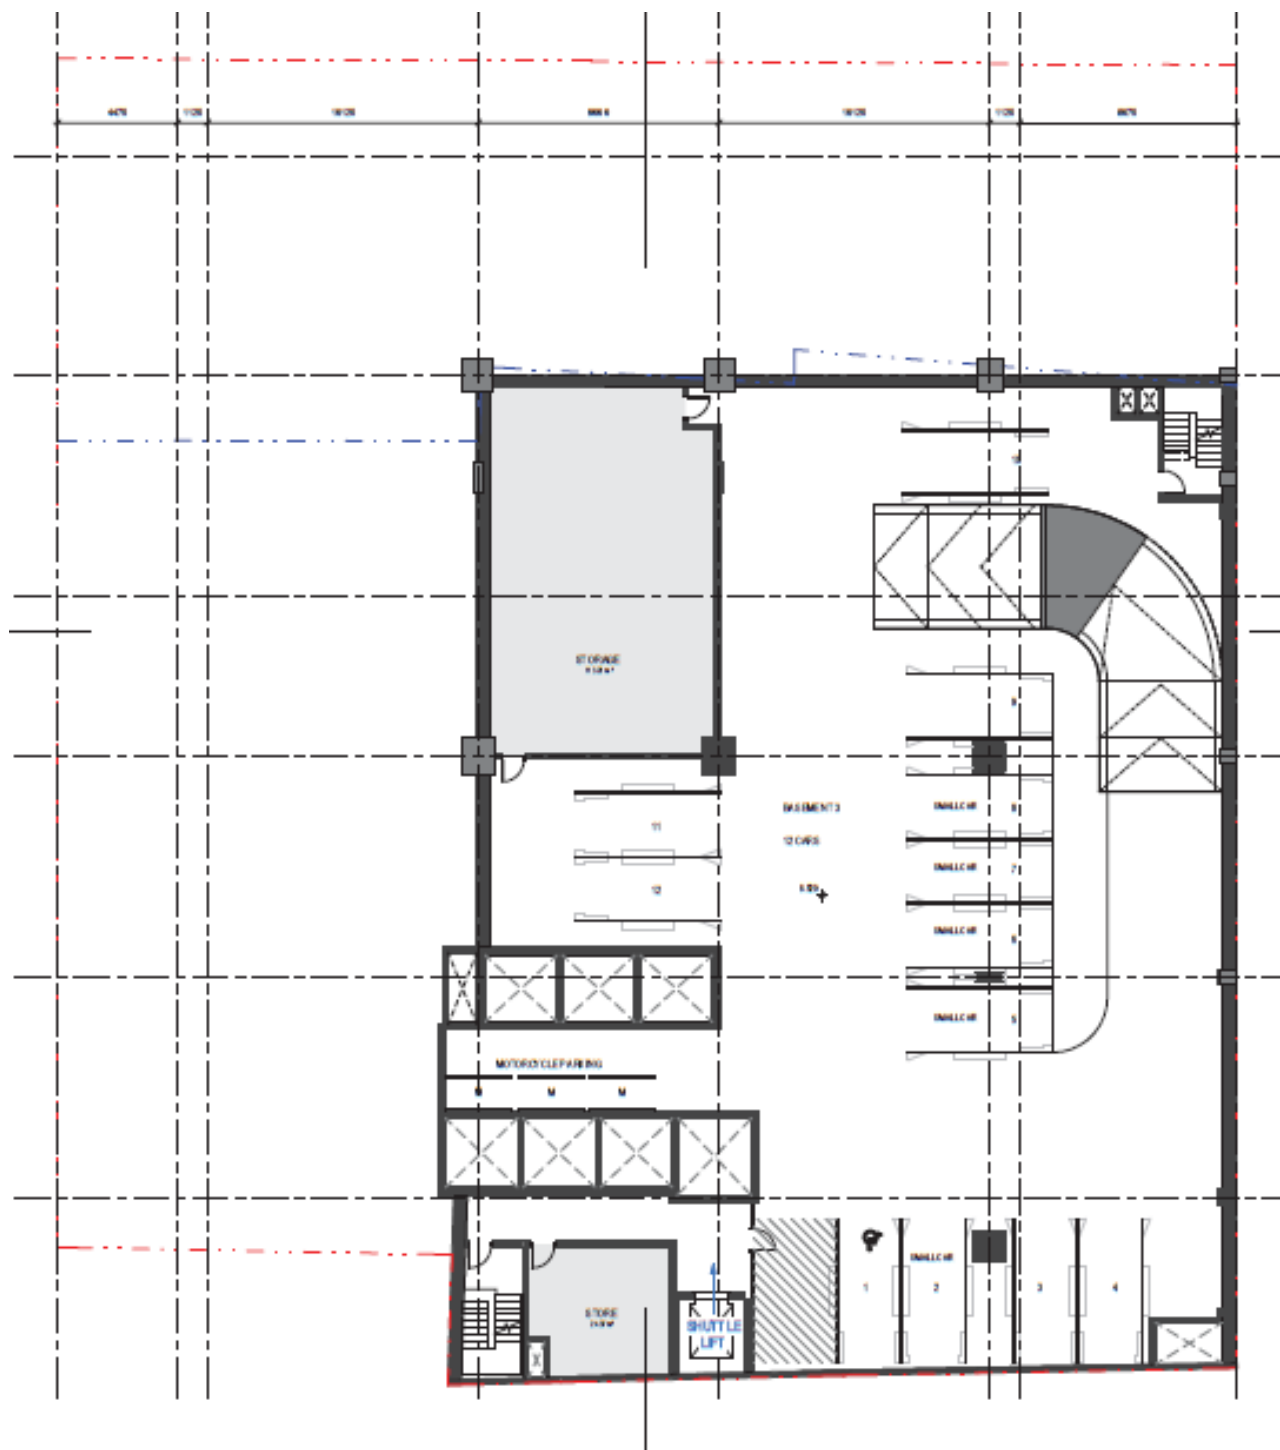


Basement 3

ATTACHMENT A

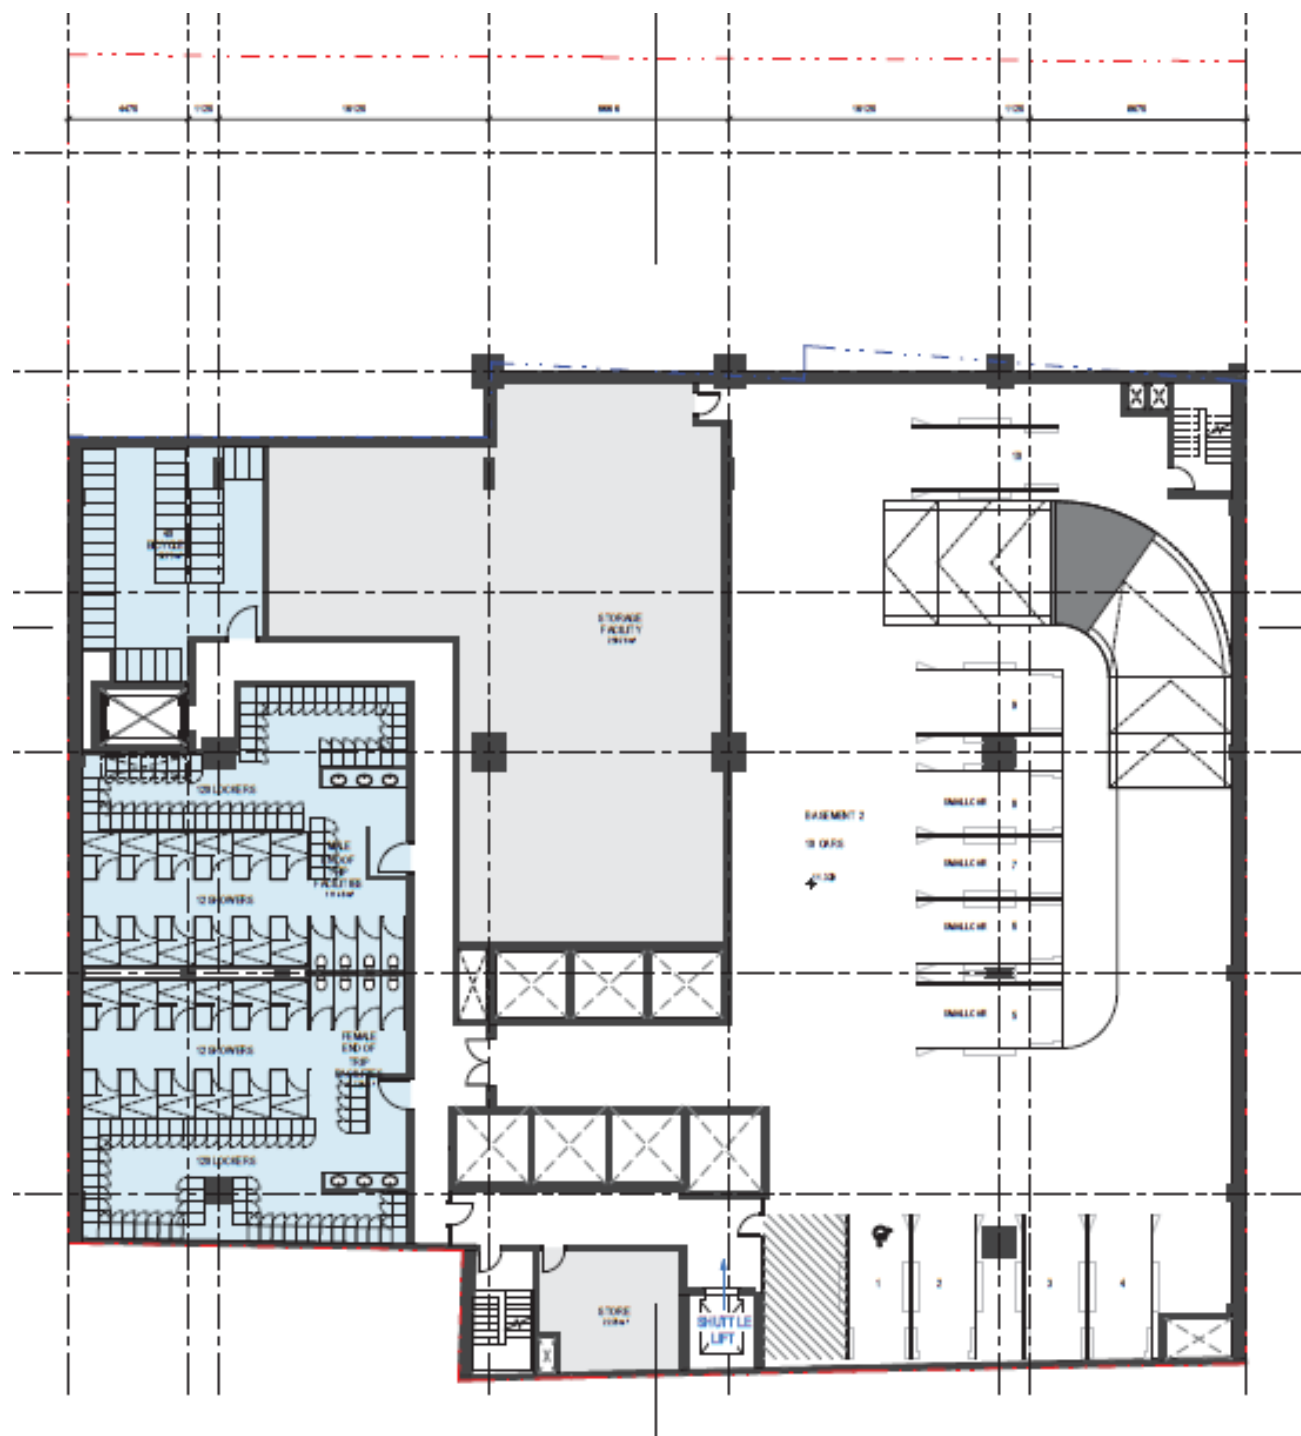


Basement 2

ATTACHMENT A

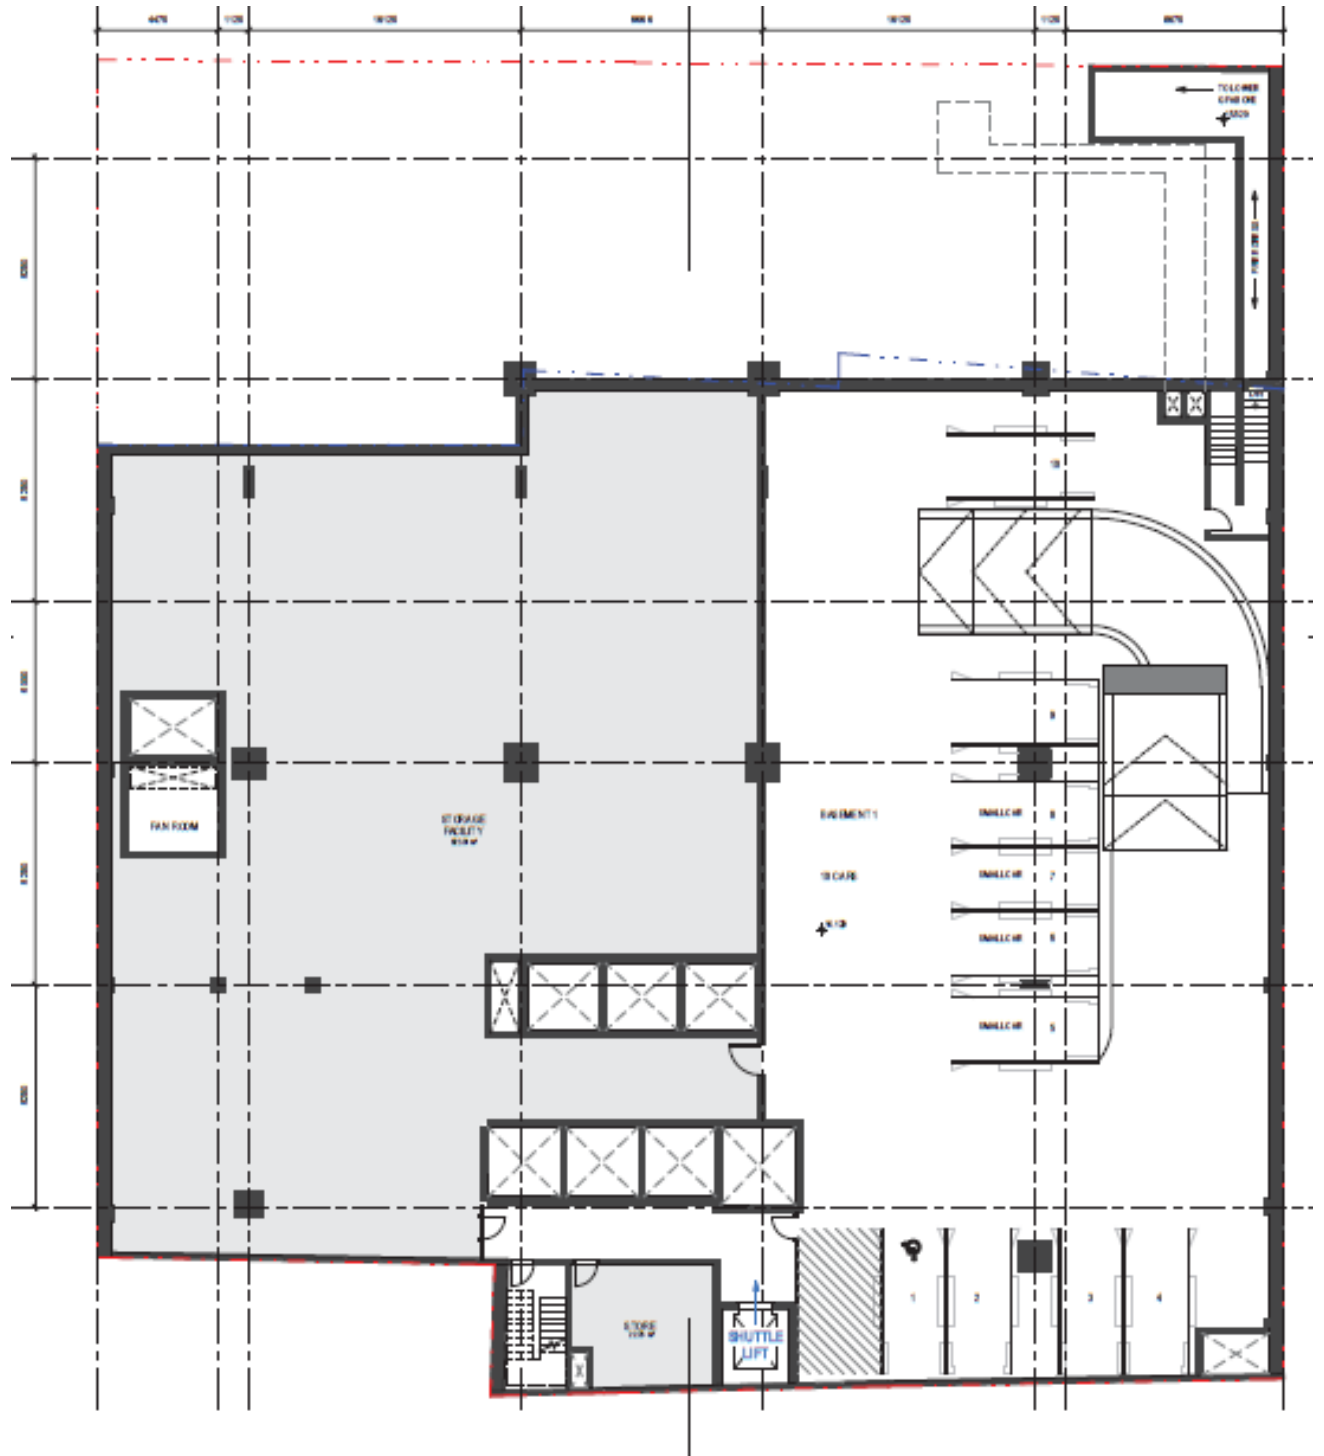


Basement 1

ATTACHMENT A

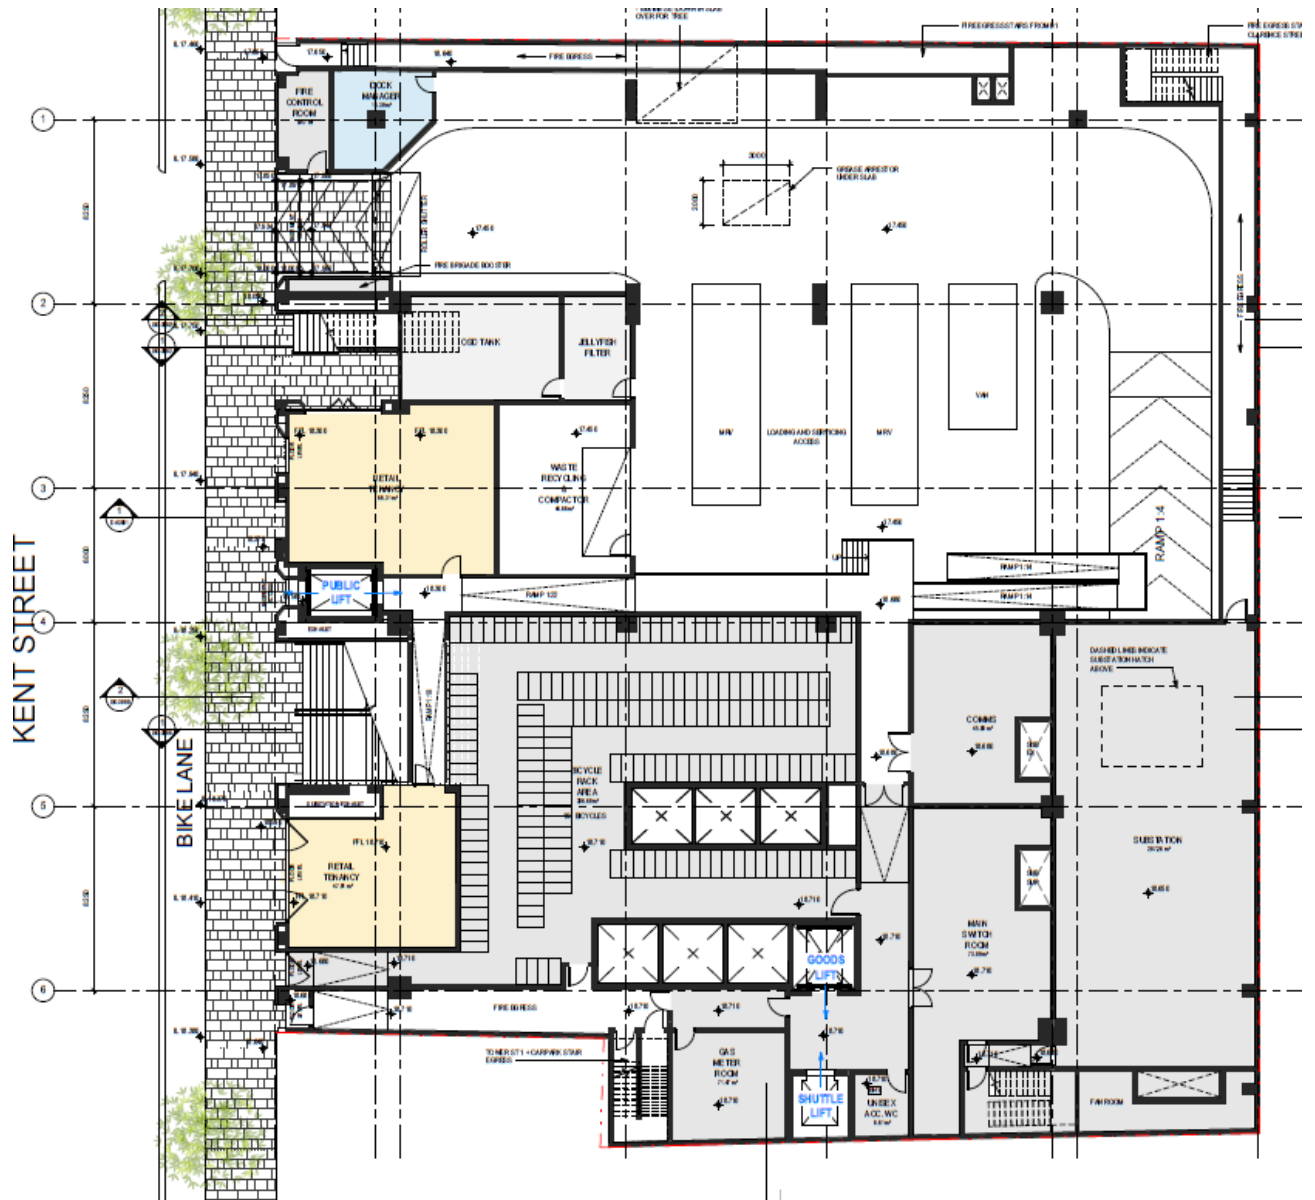

Lower Ground – Kent Street

ATTACHMENT A

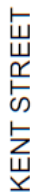


Ground Level - Clarence Street

ATTACHMENT A




Level 1

ATTACHMENT A

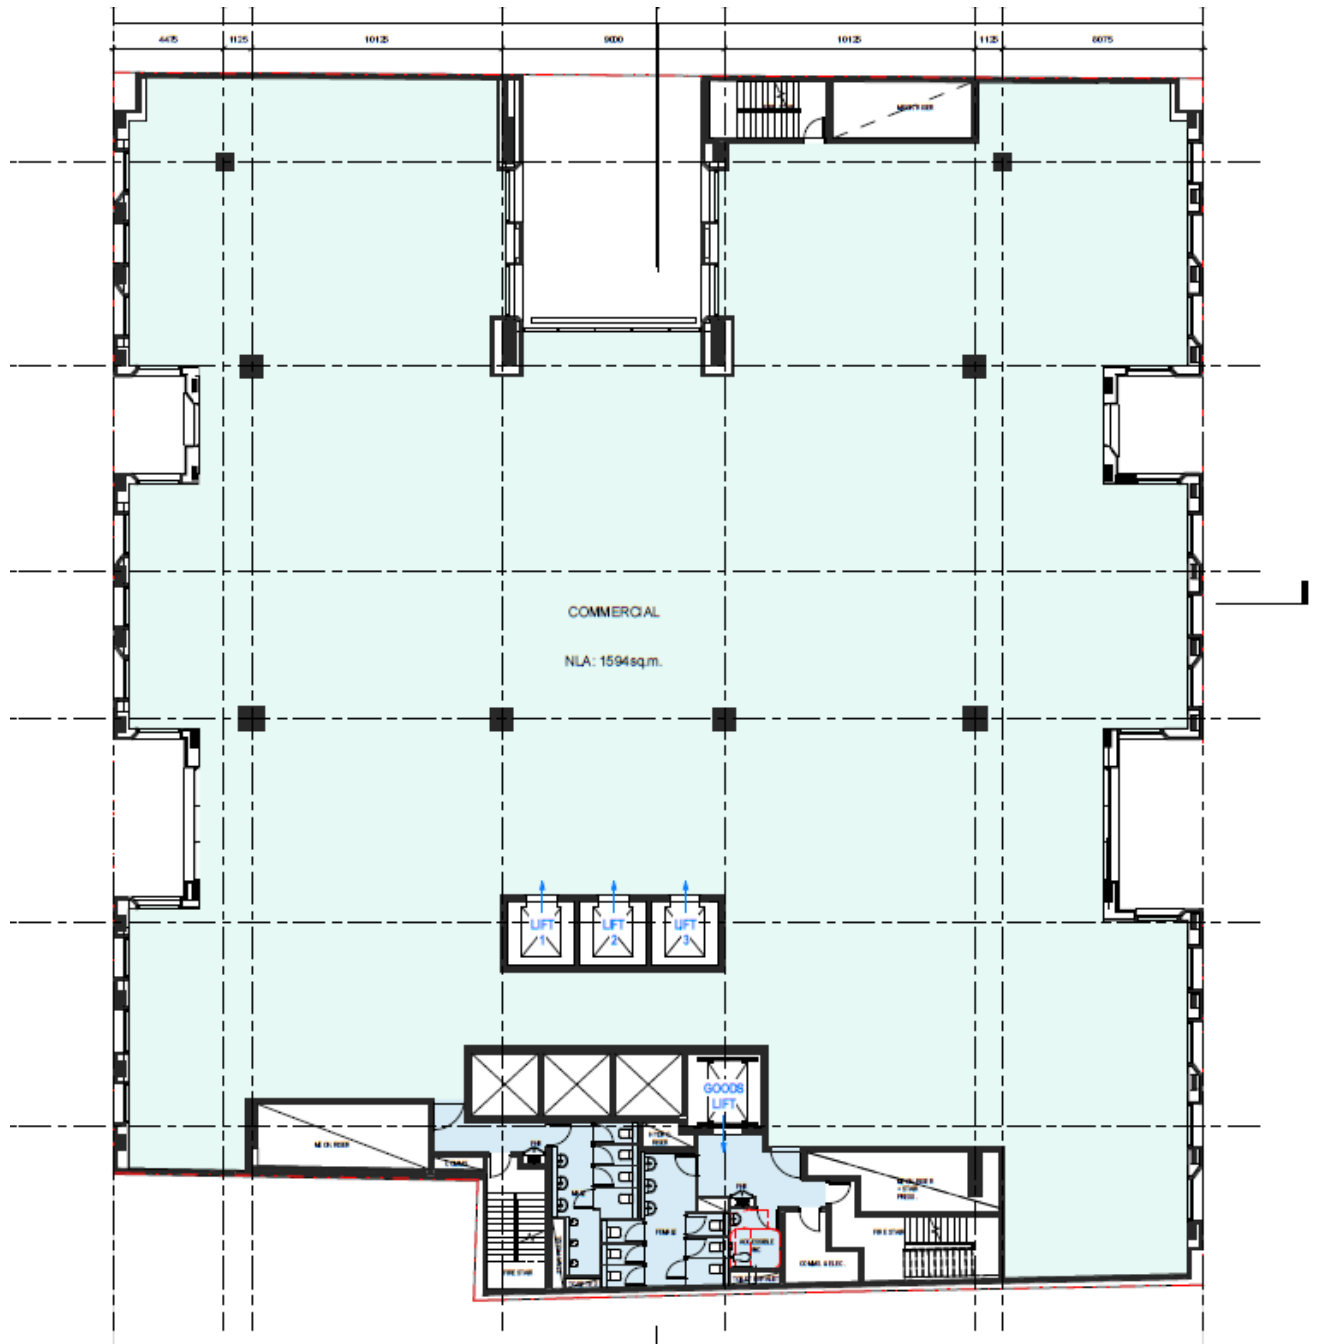


Typical Podium Level 2-5

ATTACHMENT A

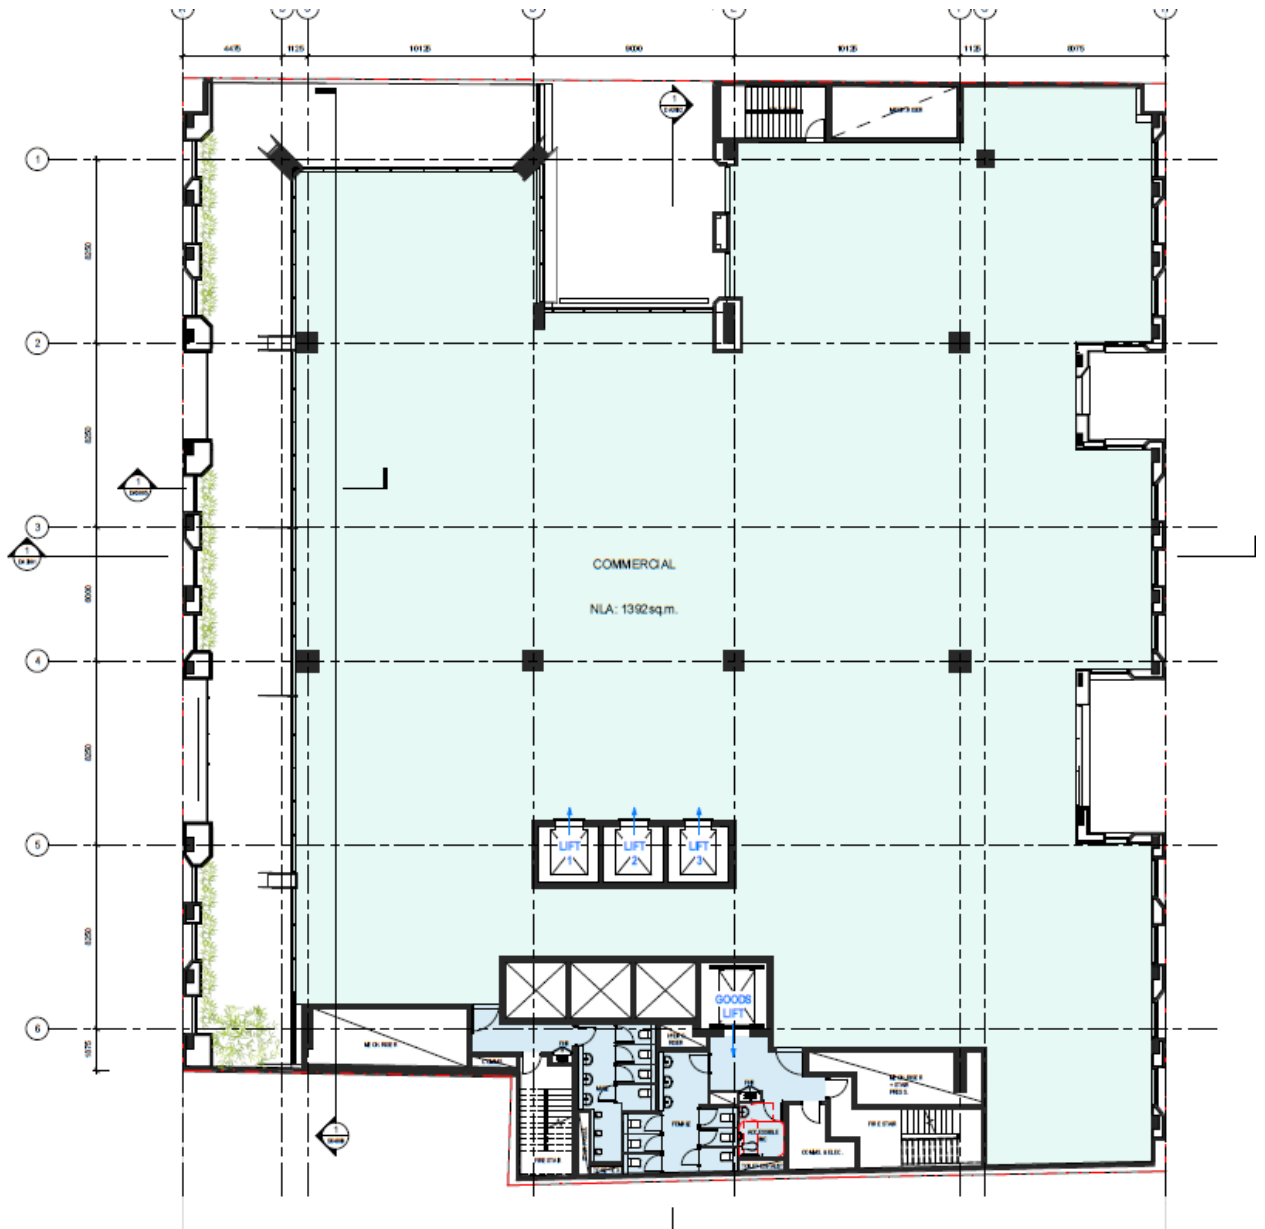

Level 6

ATTACHMENT A

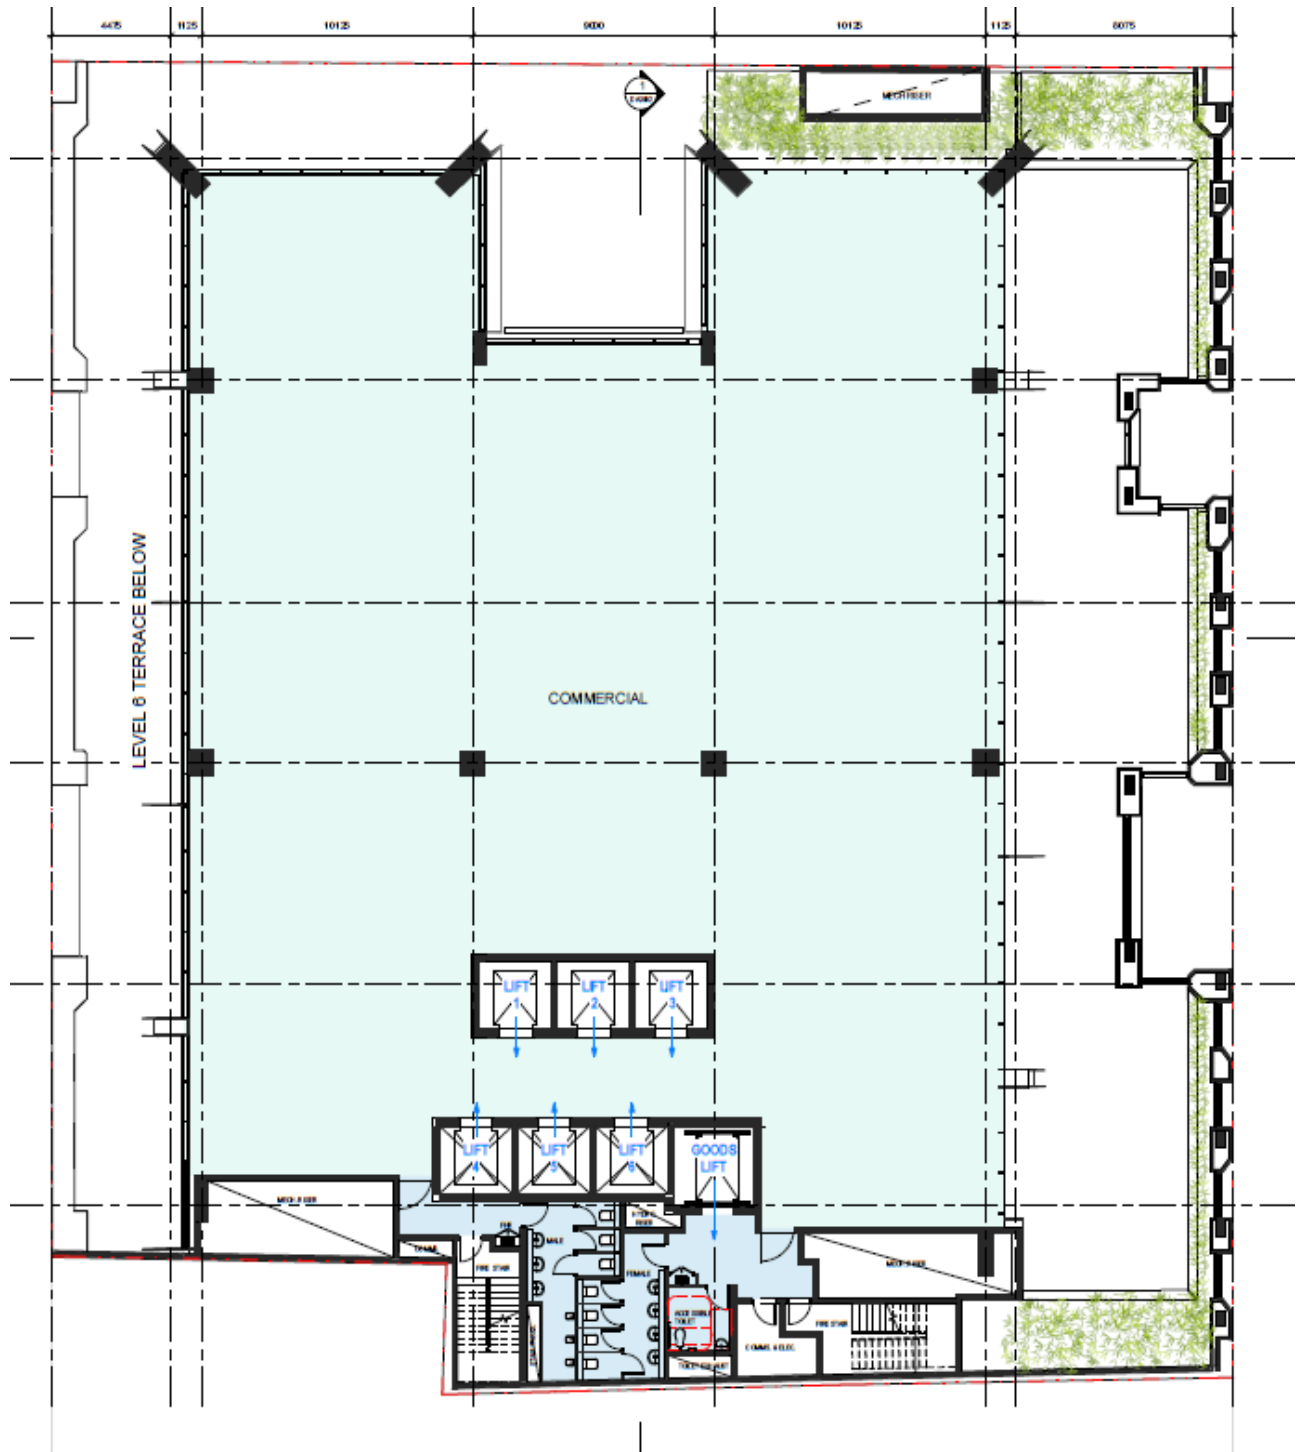


Level 7 - Transfer

[illegible]


Level 8 - Plant

ATTACHMENT A

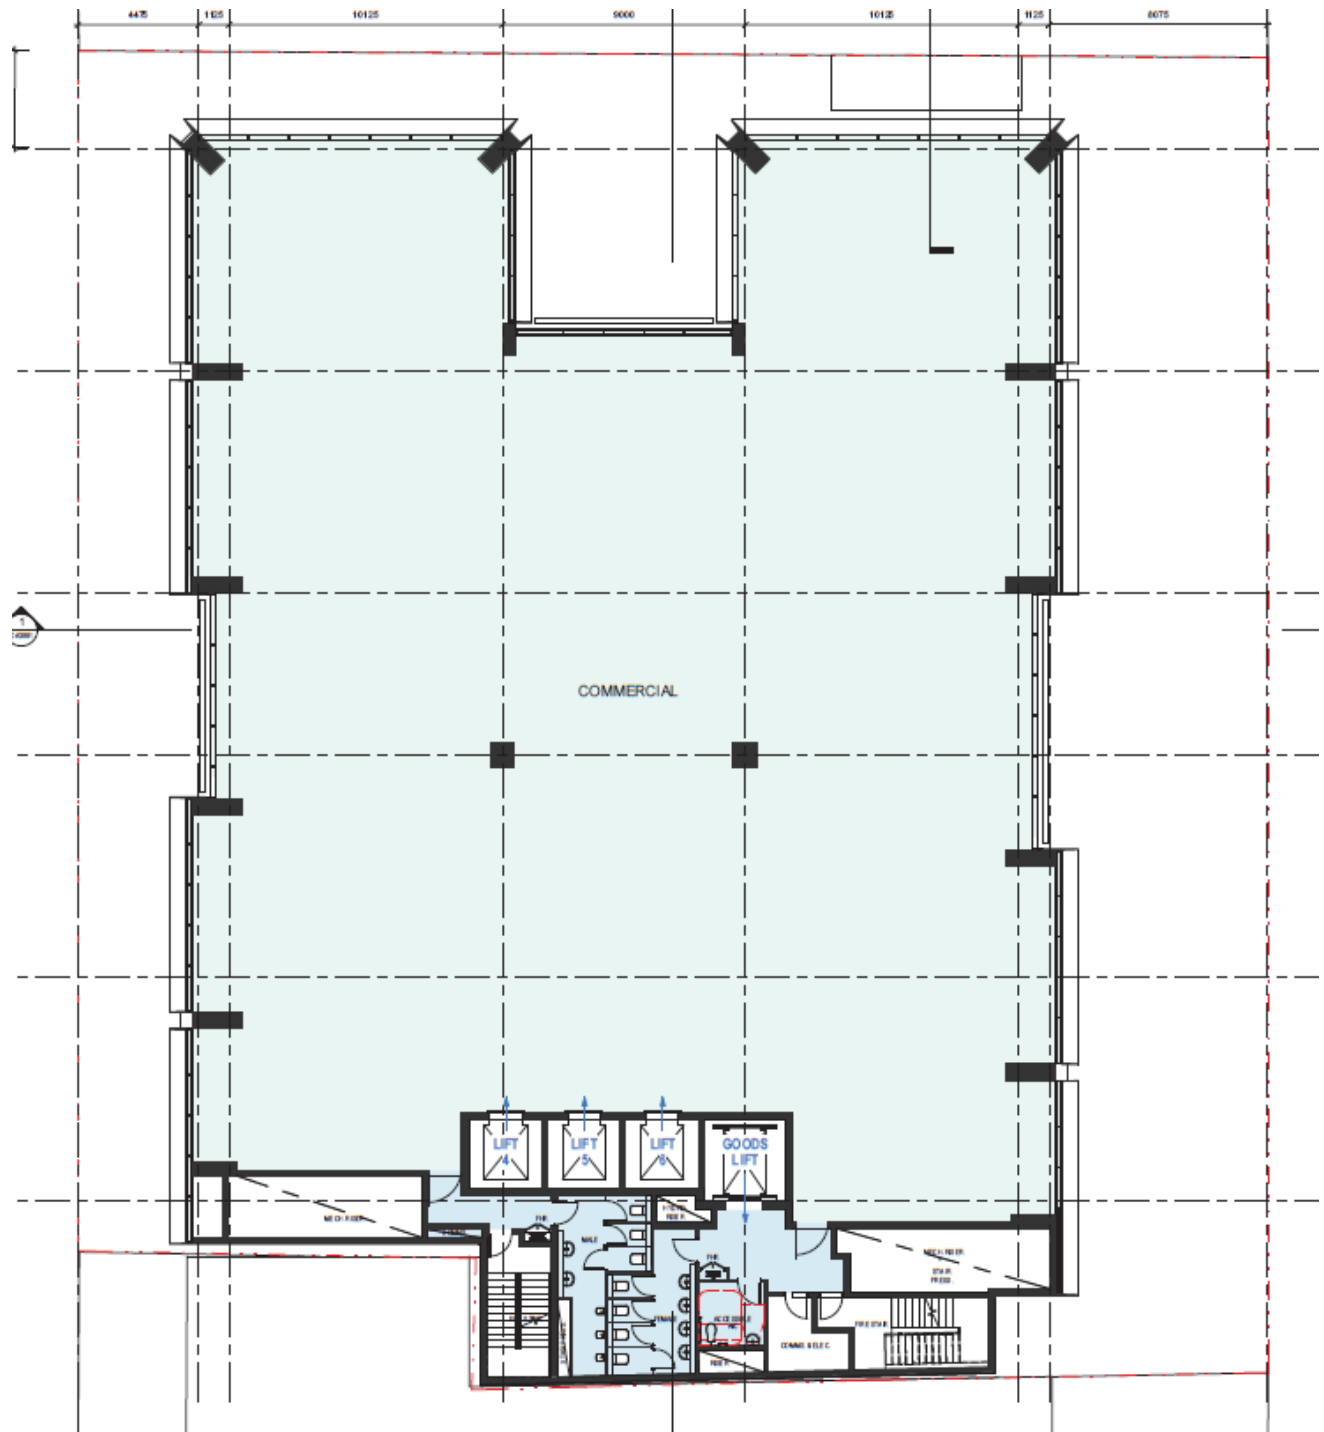


Level 9

ATTACHMENT A

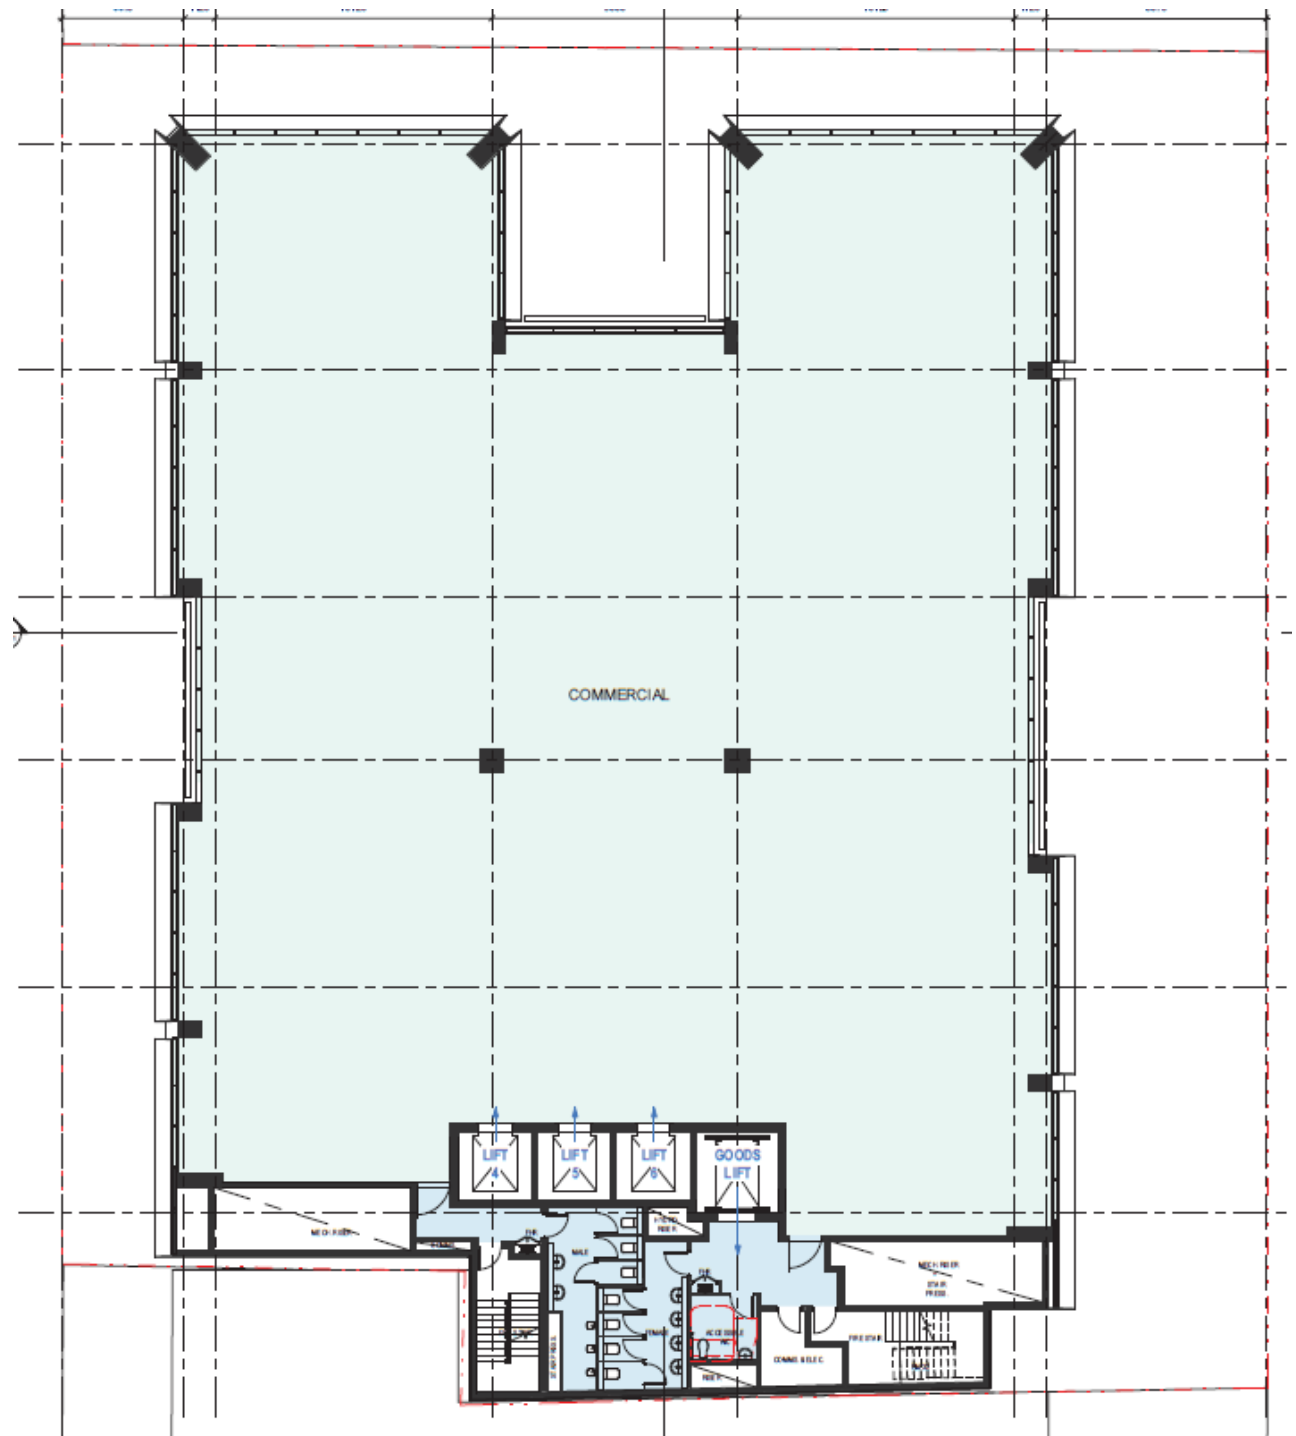


Typical High-rise Level 10-18

ATTACHMENT A

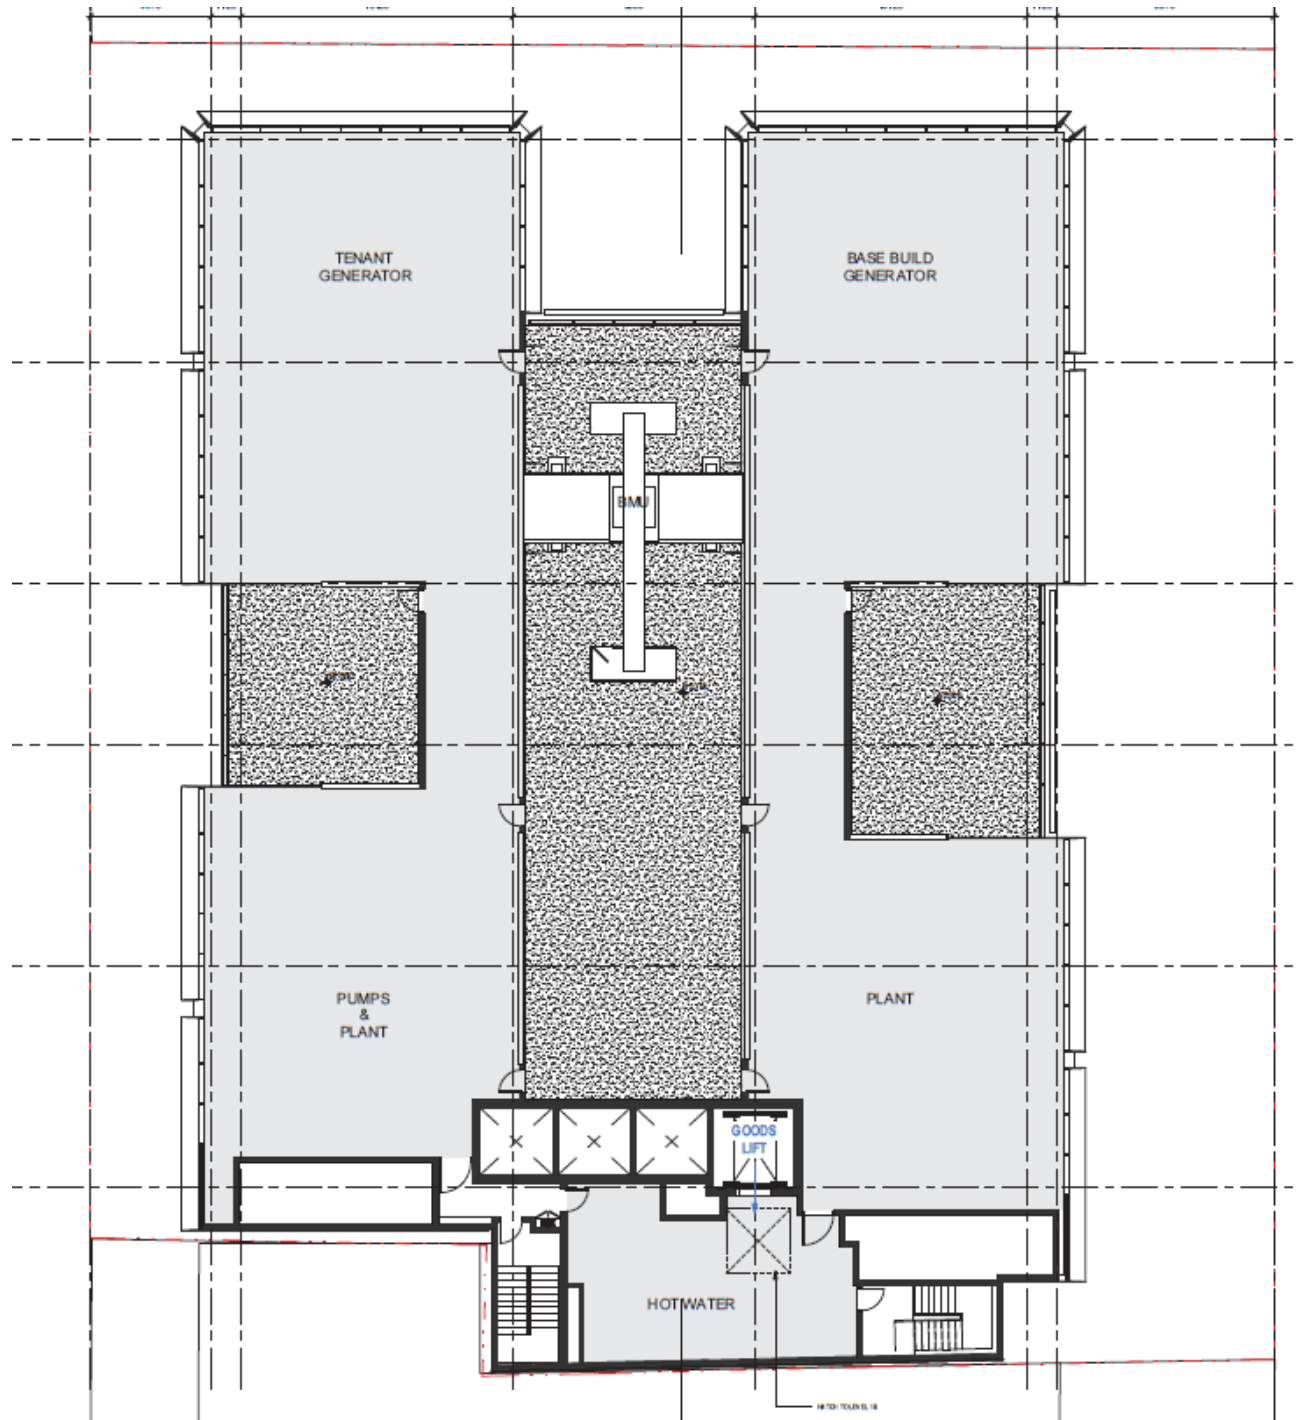


Roof Plant Room

ATTACHMENT A

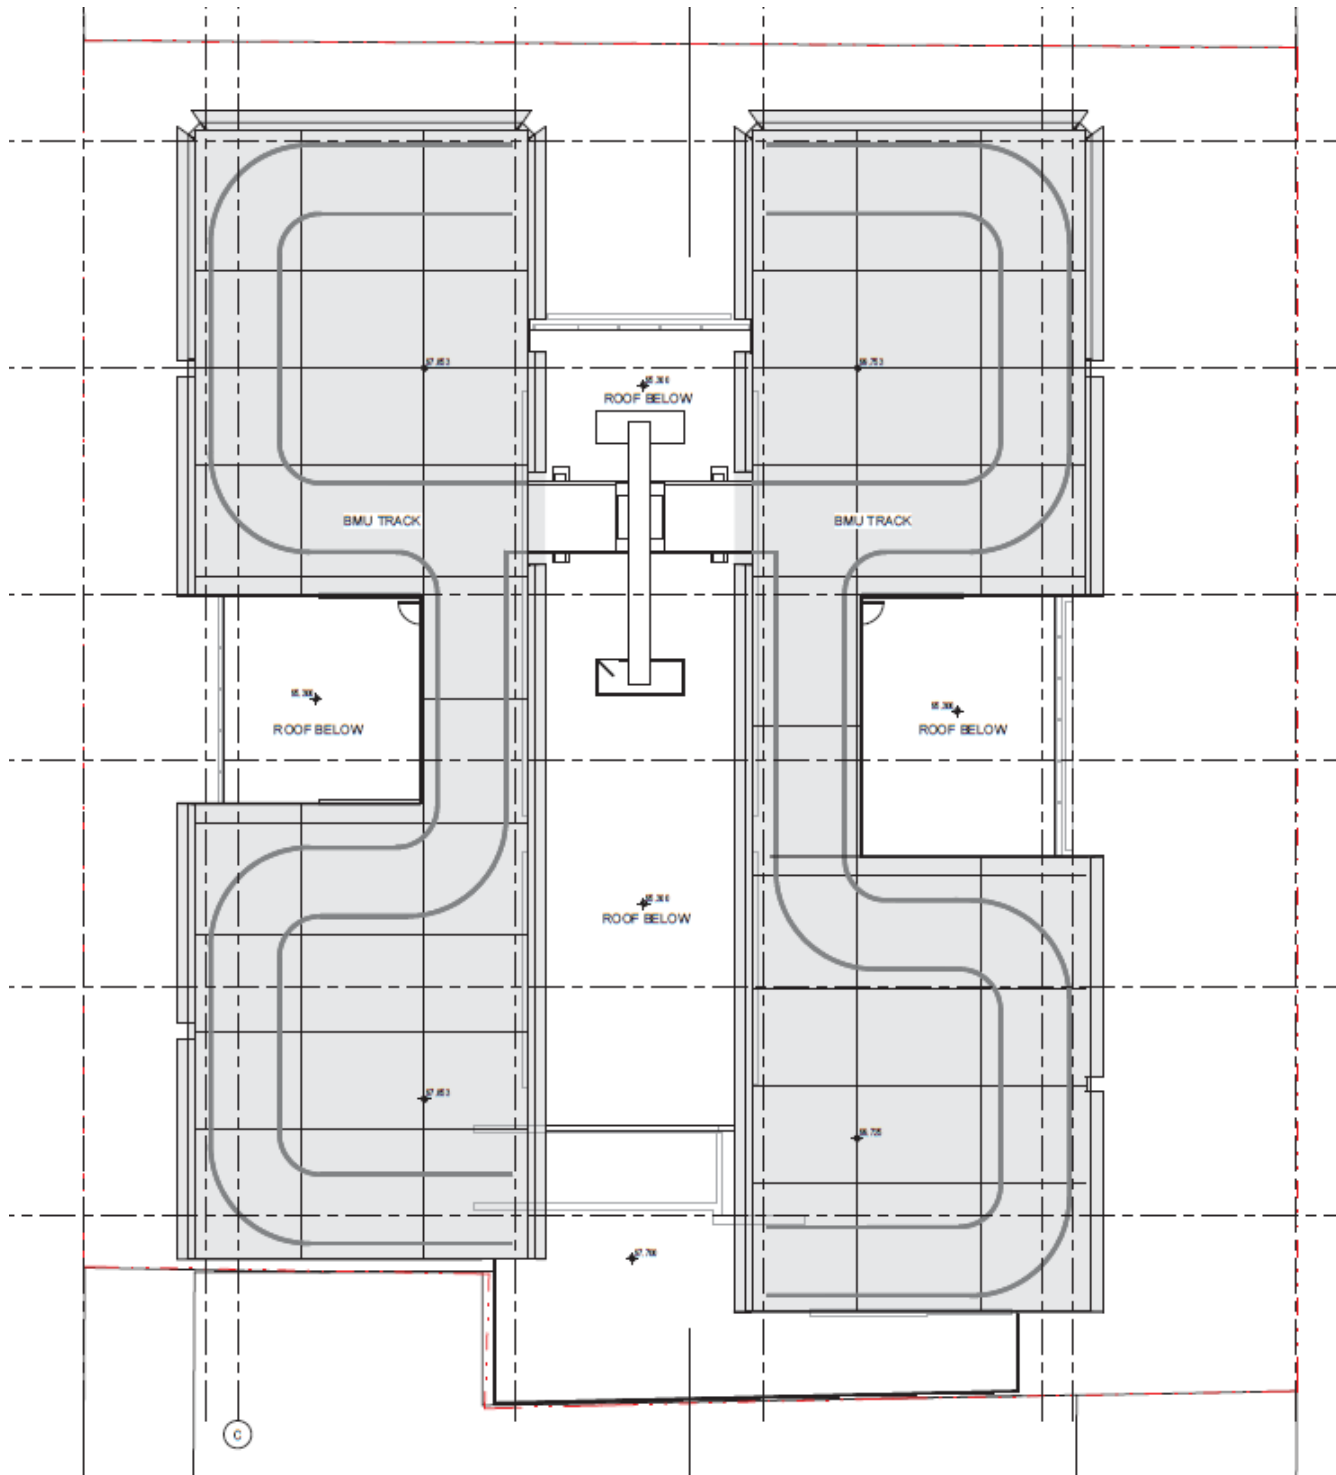


Roof Plan

ATTACHMENT A

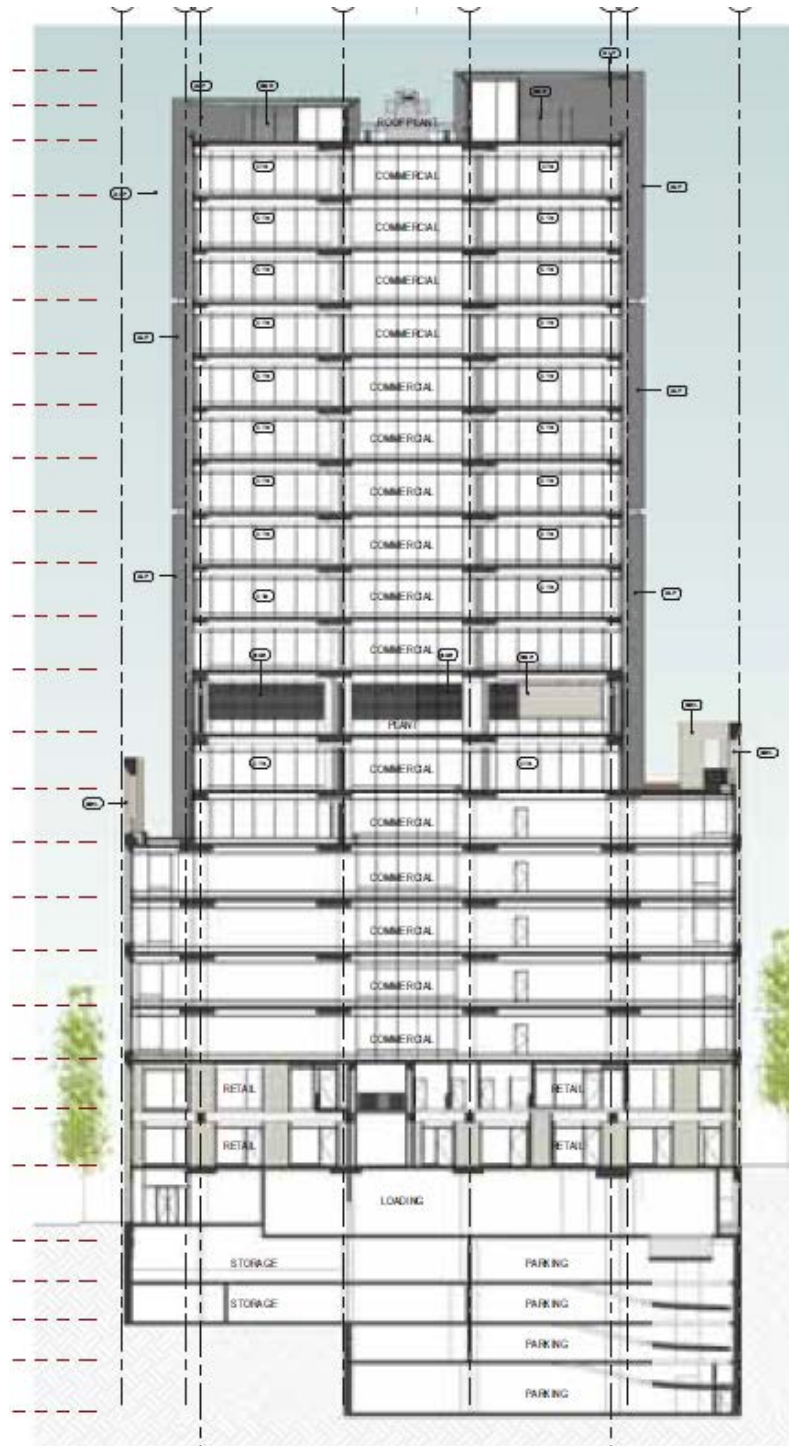

Section 1

ATTACHMENT A

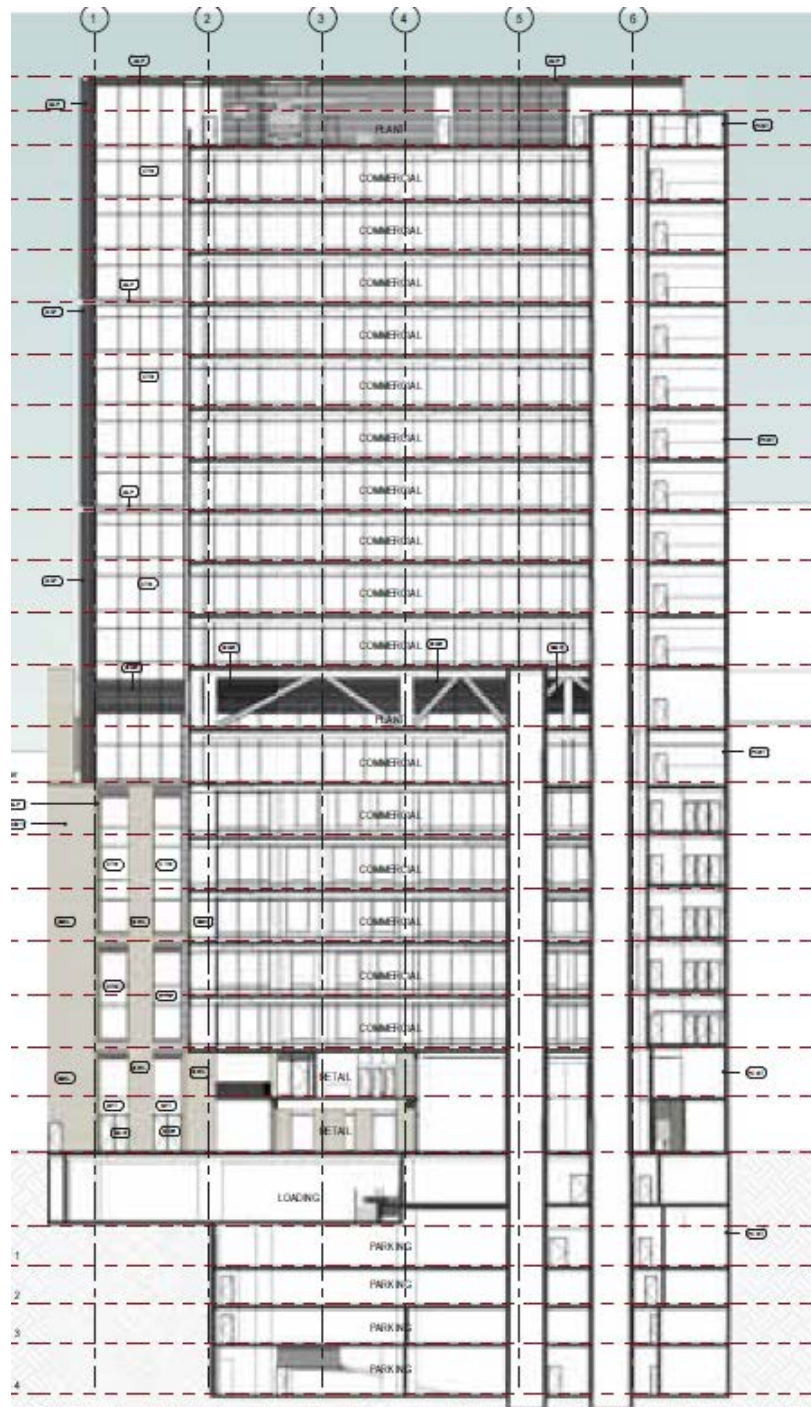

Section 2

ATTACHMENT A



Clarence Street Elevation

ATTACHMENT A




Kent Street Elevation

ATTACHMENT A



Northern Elevation

ATTACHMENT A

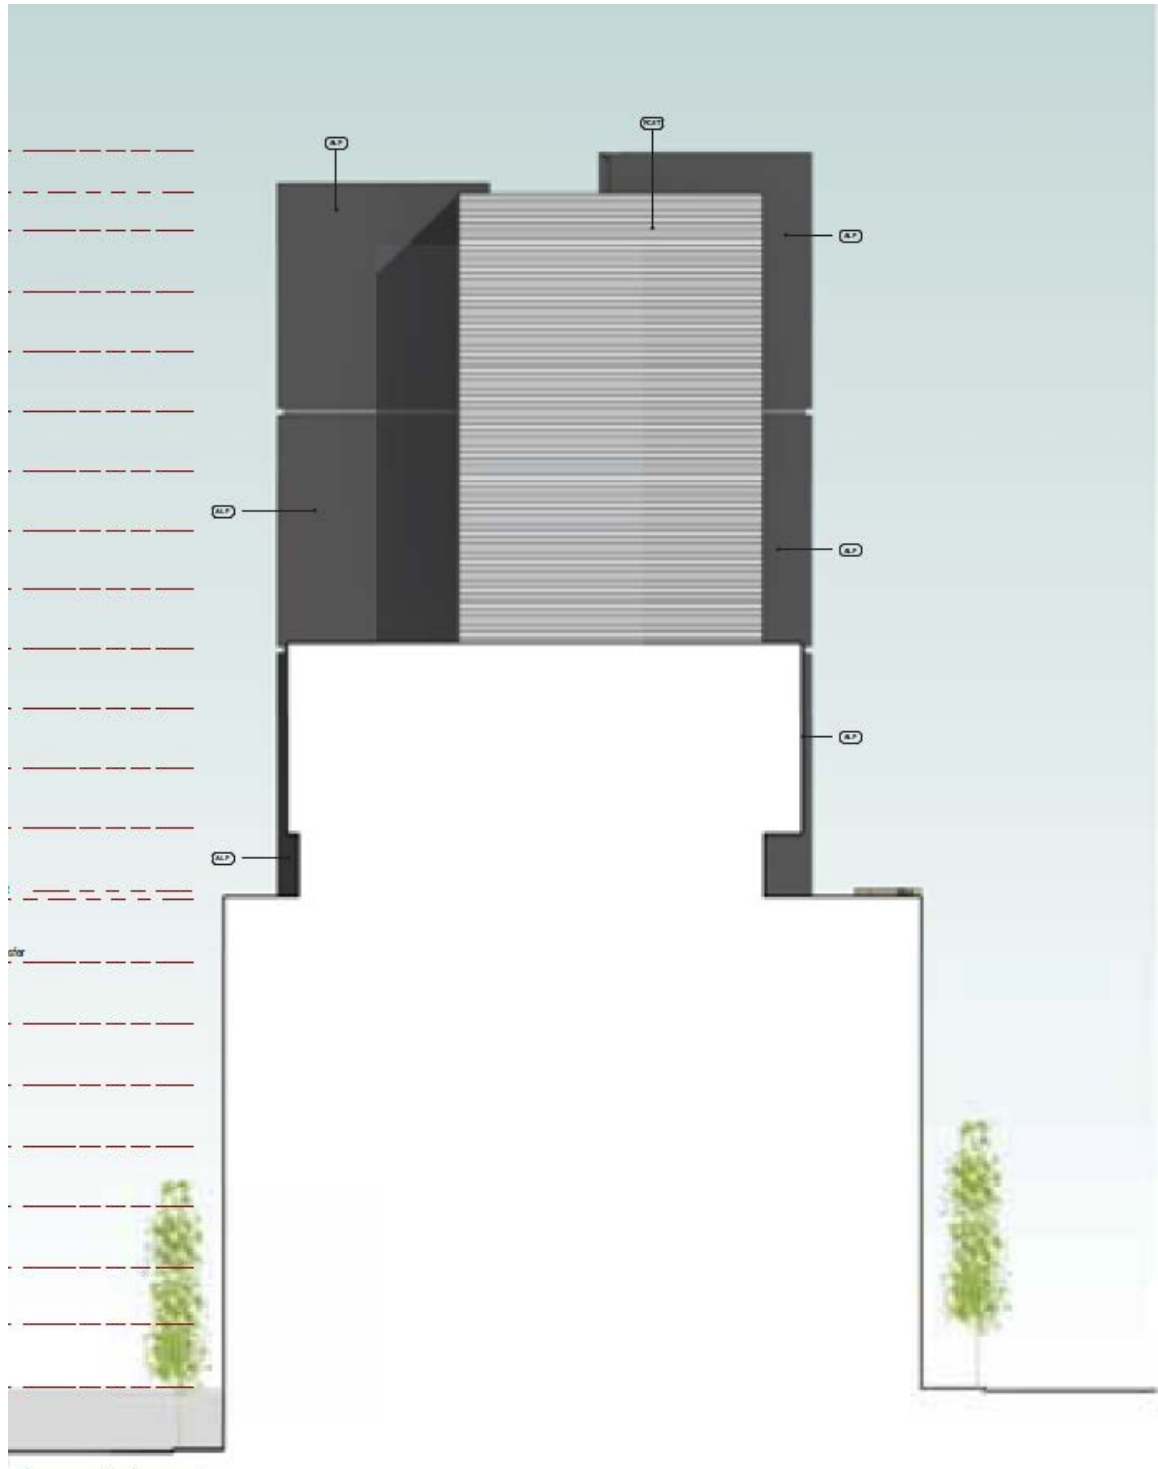


Southern Elevation

ATTACHMENT A




Clark Arcade - South Elevation

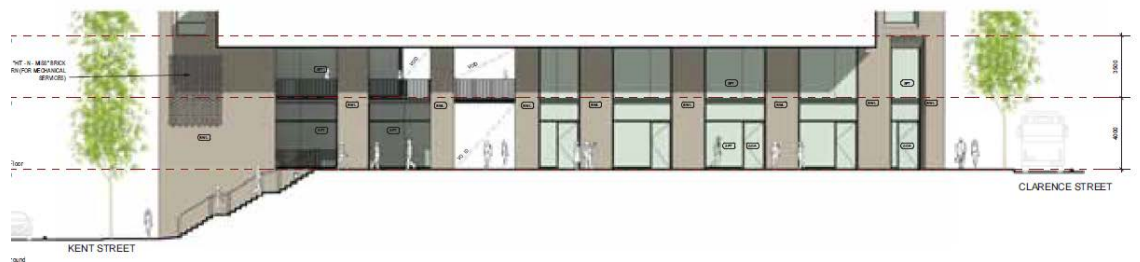

Carriageway - South Elevation

Scale: 1:100

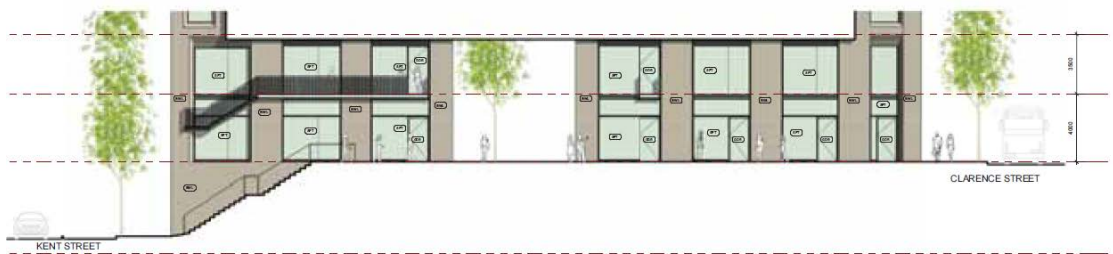

Carriageway - North Elevation

Scale: 1:100

Through Site link Elevations

ATTACHMENT A



Track Arcade - East Elevation

1:100



Through Site link Elevations

ATTACHMENT A



Clarence Street Podium Detail

ATTACHMENT A



Kent Street Podium Detail