

ATTACHMENT A

ATTACHMENT A


ENVELOPE MASSING PLANS

130-134 ELIZABETH STREET, SYDNEY

ATTACHMENT A

LIVERPOOL STREET

ELIZABETH STREET

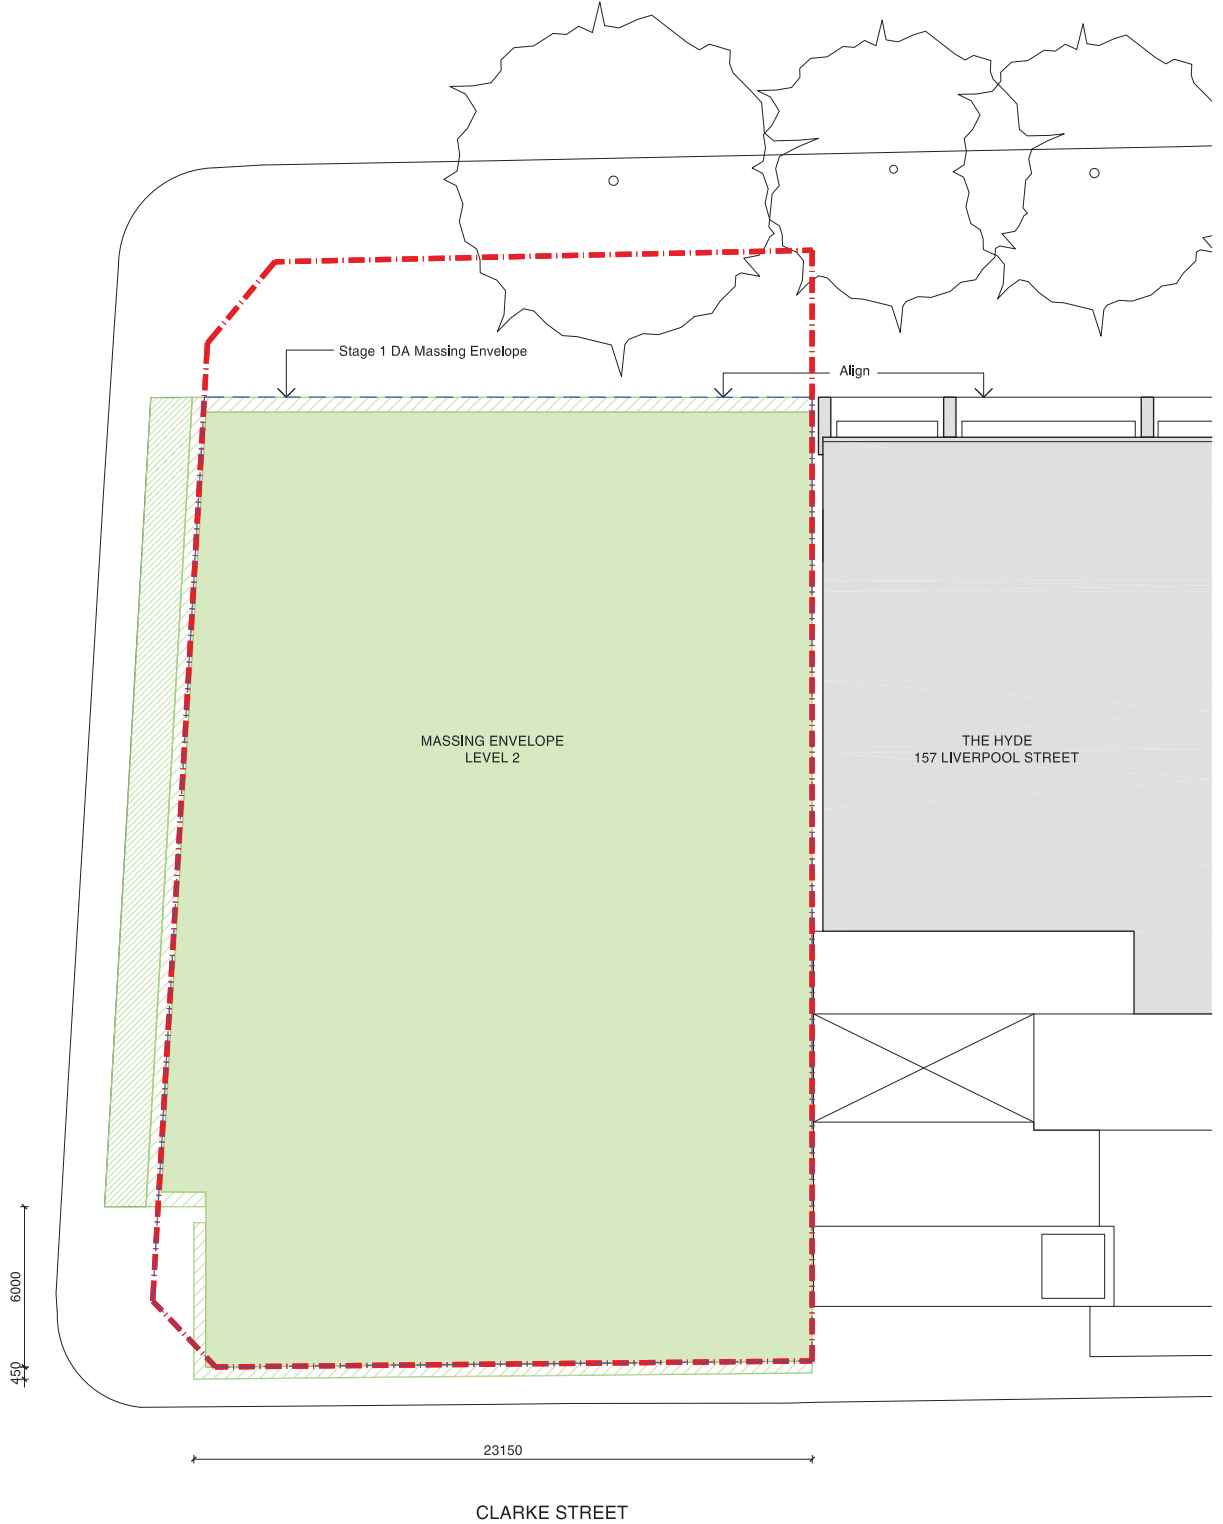

450
6000

23150

CLARKE STREET

MASSING ENVELOPE KEY

- Building Envelope
- Awning Envelope
- Sunshade Envelope
- Existing Adjacent Building Envelope

PRELIMINARY
NOT FOR CONSTRUCTION

Revision	Date	Description	Initial	Checked
A	03.07.15	DA Massing Envelope	AL	AD

130 Elizabeth Street, Sydney
Hyde Development Nominees Pty Ltd
Level 2

Check all dimensions and site conditions prior to commencement of any work. The purchaser or owner of any assets, buildings, sites, services or equipment and the approval of this strategy and the liability of any consequences.
All drawings to be made in accordance with all relevant documents and all other constraints documents.
Do not rely on drawings made for other than this use. Any dimensions on drawings shall be referred to the architect for clarification.
All drawings may not be reproduced or distributed without prior permission from the architect.



Scale	1:100 @ A1 (1:200 @ A3)
Drawn	AL <input checked="" type="checkbox"/> AD <input type="checkbox"/>
Project No.	S11733
Status	DA Massing Envelope
Plot Date	3/7/2015 4:38:16 PM
Plot File	S:\11733-11733-02-03-130Elizabeth00_mstrical.dwg...
Drawing No.	DA02.202[A] (Revision)

Melbourne 1 Nicholson Street
Melbourne VIC 3000 Australia
T 03 8664 6200 F 03 8664 6300
email: mel@bates-smart.com.au
http://www.bates-smart.com.au

Sydney 43 Brisbane Street
Sunny Hills NSW 2010 Australia
T 02 8354 5100 F 02 8354 5199
email: syd@bates-smart.com.au
http://www.bates-smart.com.au

Bates Smart Architects Pty Ltd ABN 66 094 740 986




DA02.202[A]

ATTACHMENT A

LIVERPOOL STREET

ELIZABETH STREET

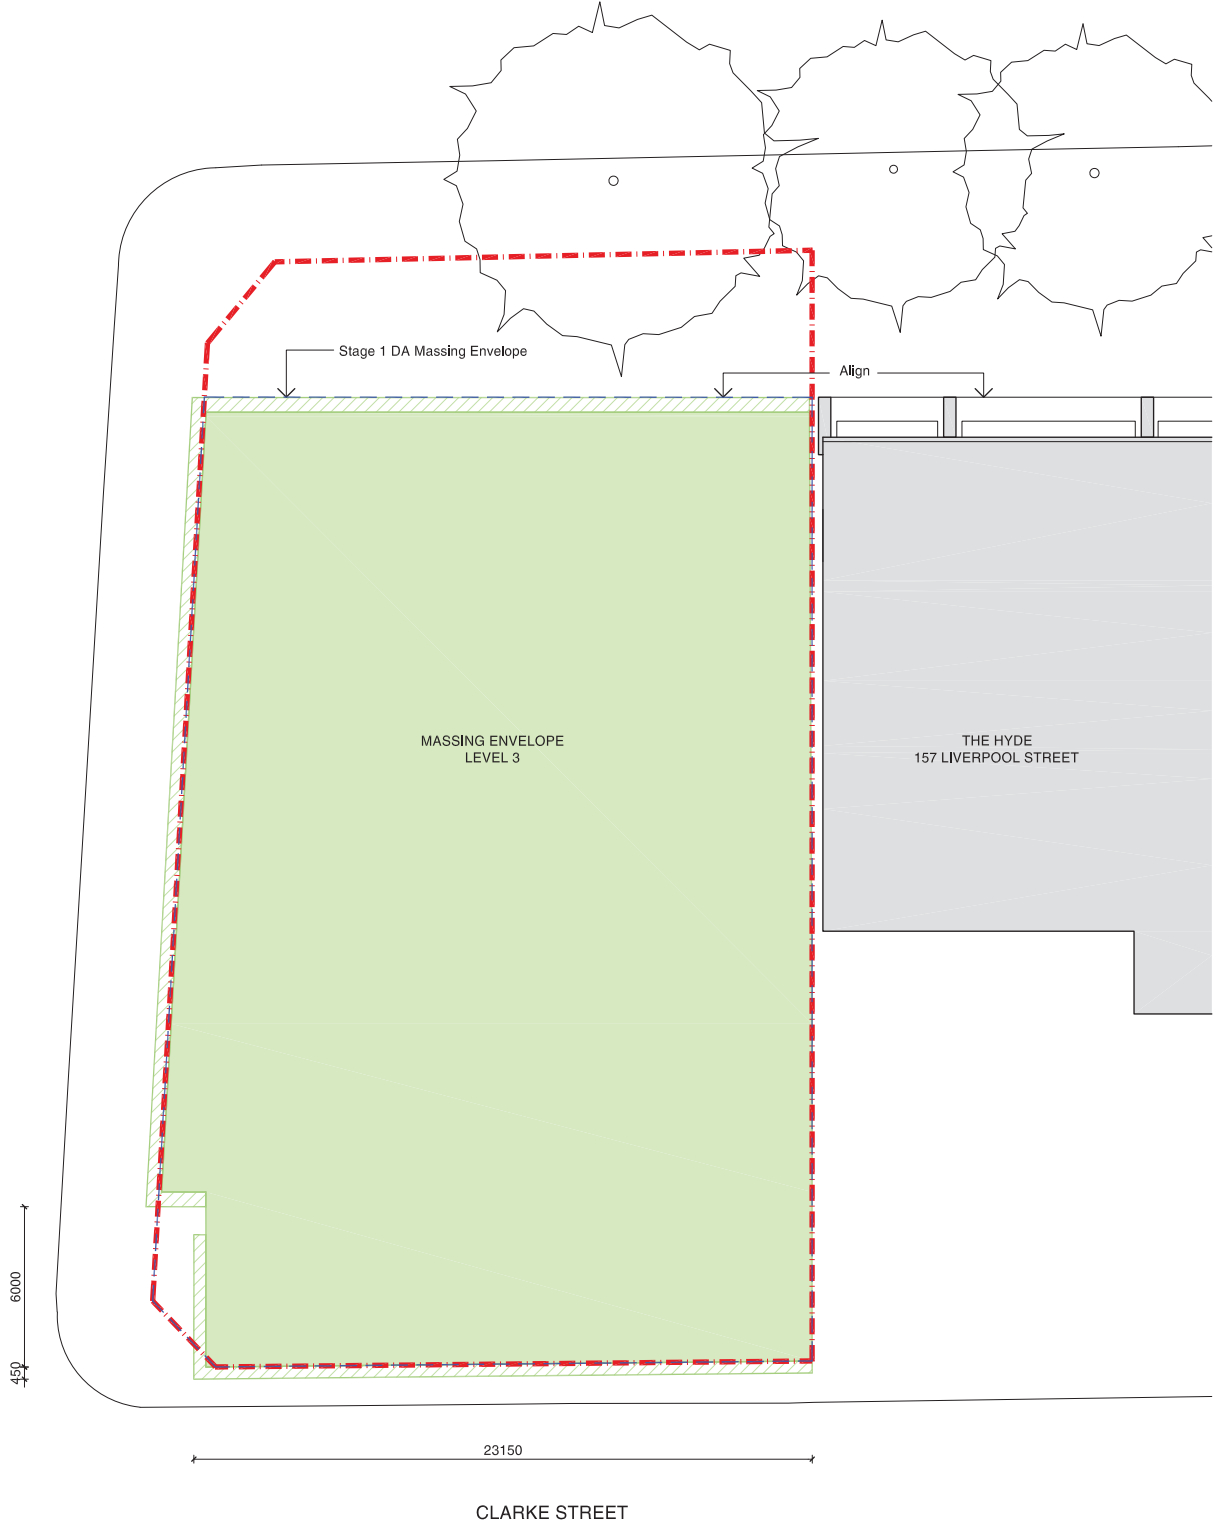

450
6000

23150

CLARKE STREET

MASSING ENVELOPE KEY

- Building Envelope
- Sunshade Envelope
- Existing Adjacent Building Envelope

PRELIMINARY
NOT FOR CONSTRUCTION

Revision	Date	Description	Initial	Checked
A	03.07.15	DA Massing Envelope	AL	AD

130 Elizabeth Street, Sydney
Hyde Development Nominees Pty Ltd
Level 3

Check all dimensions and site conditions prior to commencement of any work, the purchase or ordering of any materials, etc. All drawings to be made in accordance with the project documents and other contract documents. Do not use drawings for any other purpose. Any dimensions not shown shall be referred to the architect for clarification. All drawings may not be reproduced or distributed without prior permission from the architect.



Scale	1:100 @ A1 (1:200 @ A3)
Drawn	AL <input checked="" type="checkbox"/> AD <input checked="" type="checkbox"/>
Project No.	S11733
Status	DA Massing Envelope
Plot Date	3/7/2015 4:38:28 PM
Plot File	S:\11733\11733_Stage_1\DA\Bates100_melbroad\pk11... -100-11733-01-01.dwg (Revision)
Drawing No.	DA02.203[A]

Melbourne 1 Nicholson Street
Melbourne VIC 3000 Australia
T 03 8664 6200 F 03 8664 6300
email: mel@batesmart.com.au
http://www.batesmart.com.au

Sydney 43 Britlane Street
Sunny Hills NSW 2010 Australia
T 02 8354 5100 F 02 8354 5199
email: syd@batesmart.com.au
http://www.batesmart.com.au

Bates Smart Architects Pty Ltd ABN 66 094 740 986



ATTACHMENT A

LIVERPOOL STREET



ELIZABETH STREET

MASSING ENVELOPE
LEVEL 4-15

THE HYDE
157 LIVERPOOL STREET

Stage 1 DA Massing Envelope

CLARKE STREET

MASSING ENVELOPE KEY

- Building Envelope
- Sunshade Envelope
- Existing Adjacent Building Envelope

PRELIMINARY
NOT FOR CONSTRUCTION

Revision	Date	Description	Initial	Checked
A	03.07.15	DA Massing Envelope	AL	AD

130 Elizabeth Street, Sydney
Hyde Development Nominees Pty Ltd
Level 4-15

Showing Level 7 Plan



Check all dimensions and site conditions prior to commencement of any work. The purchaser or owner of any assets, buildings, sites, services or equipment and the approval of this drawing and the liability of any contractor.
All drawings to be used for construction shall be accompanied by all relevant documents and all other construction documents.
Do not rely on this drawing for quantity or schedule of work. Any dimensions or quantities shall be referred to the original drawings.
All drawings may not be reproduced or distributed without prior permission from the architect.

Scale	1:100 @ A1 (1:200 @ A3)
Drawn	AL <input checked="" type="checkbox"/> AD <input type="checkbox"/>
Project No.	S11733
Status	DA Massing Envelope
Plot Date	3/7/2015 4:38:43 PM
Plot File	S:\11733-1733\11733_Stage_1\130Elizabeth100_melnicoff\11733_030715.dwg
Drawing No.	DA02.207[A] (Revision)

Melbourne 1 Nicholson Street
Melbourne VIC 3000 Australia
T 03 8664 6200 F 03 8664 6300
email: mel@batesmart.com.au
http://www.batesmart.com.au

Sydney 43 Britbarn Street
Sunny Hills NSW 2010 Australia
T 02 8354 5100 F 02 8354 5199
email: syd@batesmart.com.au
http://www.batesmart.com.au

Bates Smart Architects Pty Ltd ABN 66 094 740 986



DA02.207[A]

ATTACHMENT A

LIVERPOOL STREET

ELIZABETH STREET



CLARKE STREET

MASSING ENVELOPE KEY

- Building Envelope
- Sunshade Envelope
- Existing Adjacent Building Envelope

PRELIMINARY
NOT FOR CONSTRUCTION

Revision	Date	Description	Initial	Checked
A	03.07.15	DA Massing Envelope	AL	AD

130 Elizabeth Street, Sydney
Hyde Development Nominees Pty Ltd
Level 26-36

Showing Level 27 Plan



Check all dimensions and site conditions prior to commencement of any work, the purchase or rental of any assets, the design, construction or installation of any equipment and the preparation of any drawings and/or the installation of any equipment.
All drawings to be made in accordance with the relevant standards and codes of practice.
Do not use drawings for any other purpose than that for which they were prepared.
All drawings may not be reproduced or distributed without prior permission from the architect.

Scale:	1:100 @ A1 (1:200 @ A3)
Drawn:	AL Checked: AD
Project No.:	S11733
Status:	DA Massing Envelope
Plot Date:	3/7/2015 4:40:03 PM
Plot File:	S:\11733\11733\11733_Sun_130Elizabeth00_mstricad\pk1... -130 Elizabeth 27 A.dwg
Drawing No.:	DA02.227[A] (Revision)

Melbourne 1 Nicholson Street
Melbourne VIC 3000 Australia
T 03 8664 6200 F 03 8664 6300
email: mel@batesmart.com.au
http://www.batesmart.com.au

Sydney 43 Brisbane Street
Sunny Hills NSW 2010 Australia
T 02 8354 5100 F 02 8354 5199
email: syd@batesmart.com.au
http://www.batesmart.com.au

Bates Smart Architects Pty Ltd ABN 66 094 740 956

BATESSMART

ATTACHMENT A

LIVERPOOL STREET

ELIZABETH STREET



MASSING ENVELOPE KEY

	Building Envelope
	Sunshade Envelope
	Existing Adjacent Building Envelope

PRELIMINARY
NOT FOR CONSTRUCTION

Revision	Date	Description	Initial	Checked
A	03.07.15	DA Massing Envelope	AL	AD

130 Elizabeth Street, Sydney
Hyde Development Nominees Pty Ltd
Penthouse
Level 37-38
Showing Level 38 Plan



Check all dimensions and site conditions prior to commencement of any work, the purchase or ordering of any materials, etc. All drawings to be made in accordance with the project documents and other construction documents. Do not use drawings for any other purpose. Any dimensions not shown should be referred to the architect for clarification. All drawings may not be reproduced or distributed without prior permission from the architect.

Scale	1:100 @ A1 (1:200 @ A3)
Drawn	AL Checked AD
Project No.	S11733
Status	DA Massing Envelope
Plot Date	3/7/2015 4:24:02 PM
Plot File	S:\11733\11733\dwg_130Elizabeth00_mstrical.dwg
Drawing No.	DA02.238[A] (Revision)

Melbourne 1 Nicholson Street
Melbourne VIC 3000 Australia
T 03 8664 6200 F 03 8664 6300
email: mel@batesmart.com.au
http://www.batesmart.com.au

Sydney 43 Brisbane Street
Sydney NSW 2010 Australia
T 02 8354 5100 F 02 8354 5199
email: syd@batesmart.com.au
http://www.batesmart.com.au

Bates Smart Architects Pty Ltd ABN 68 094 740 956



DA02.238[A]