


North Elevation

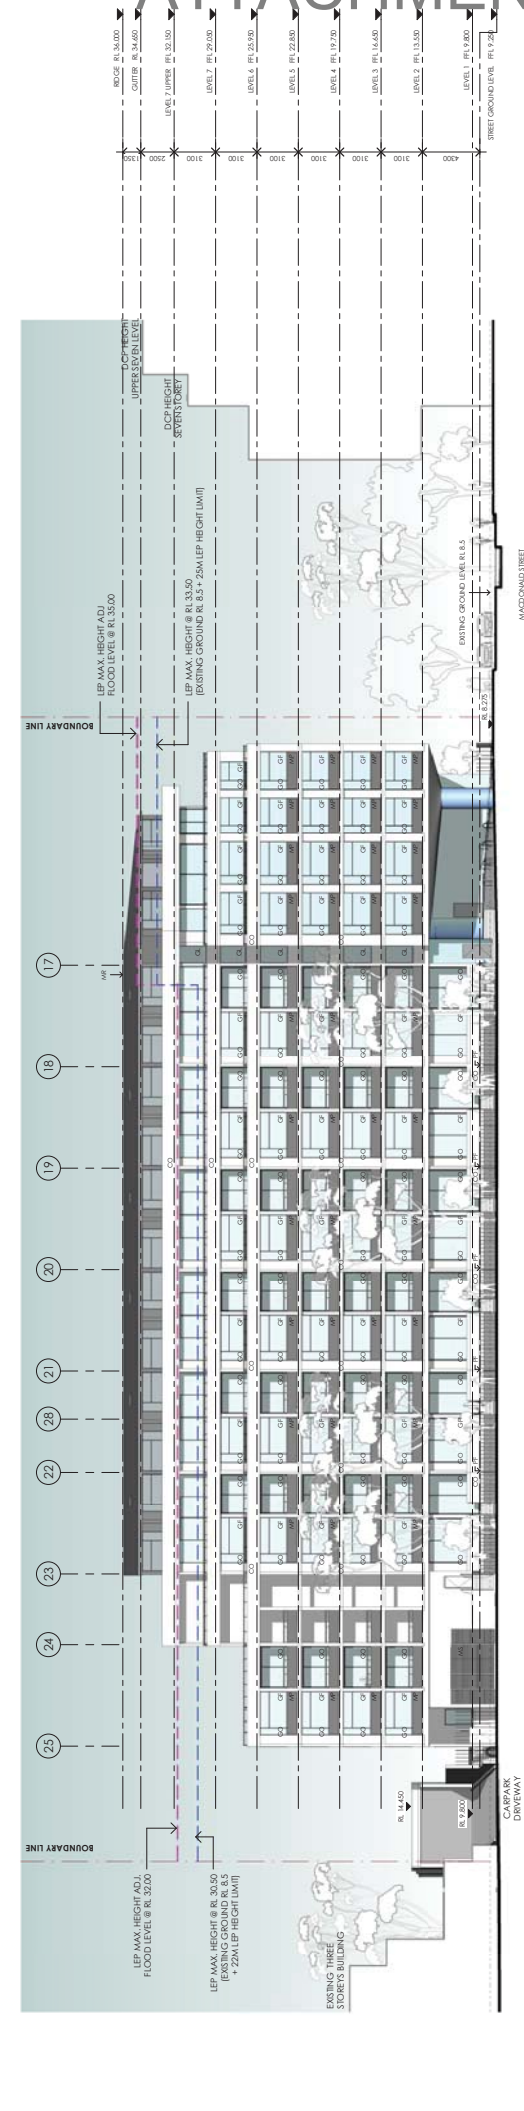

East Elevation

- DCP HEIGHT IN STOREYS ENVELOPE
- DCP HEIGHT IN STOREYS WITH ATTIC
- LEP MAX. BUILDING HEIGHT
- LEP MAX. BUILDING HEIGHT ADJUSTED FOR FLOOD LEVEL

Client	Ablyn Erskineville Pty Ltd	Project	OneA Erskineville	1A Coulson Street Erskineville
MS	30/09/2015	Client	KANFINCH	Architect
MS	18/09/2015	REVISIONS	DA4.01	North and East Elevations
MS	18/09/2015	MS	Revision	F
MS	18/09/2015	MS	Checked	TB
MS	18/09/2015	MS	Drawn	JW
MS	18/09/2015	MS	Scale	As indicated @ A1
MS	18/09/2015	MS	Project No.	6484
MS	18/09/2015	MS	Project Name	30/09/2015 11:27 PM - PJL2015

Scale 1:200
0 2000 4000 10000 20000

DO NOT SCALE from this drawing. Use given dimensions only.
Dimensions are given in millimetres unless otherwise stated.
Any discrepancies are to be referred to the Architect/Engineer/Designer prior to commencement of work.

