



ALL LEVELS TO EXISTING HEIGHT UNLESS NOTED OTHERWISE. 

DESIGN AND DRAWINGS REMAIN COPYRIGHT OF FOX JOHNSTON

Legend	
1	Existing Footprint
2	Existing Footprint
REV	DESCRIPTION	DATE
01	REVISED SUBMISSION	21.07.2017
02	REVISED SUBMISSION	21.07.2017
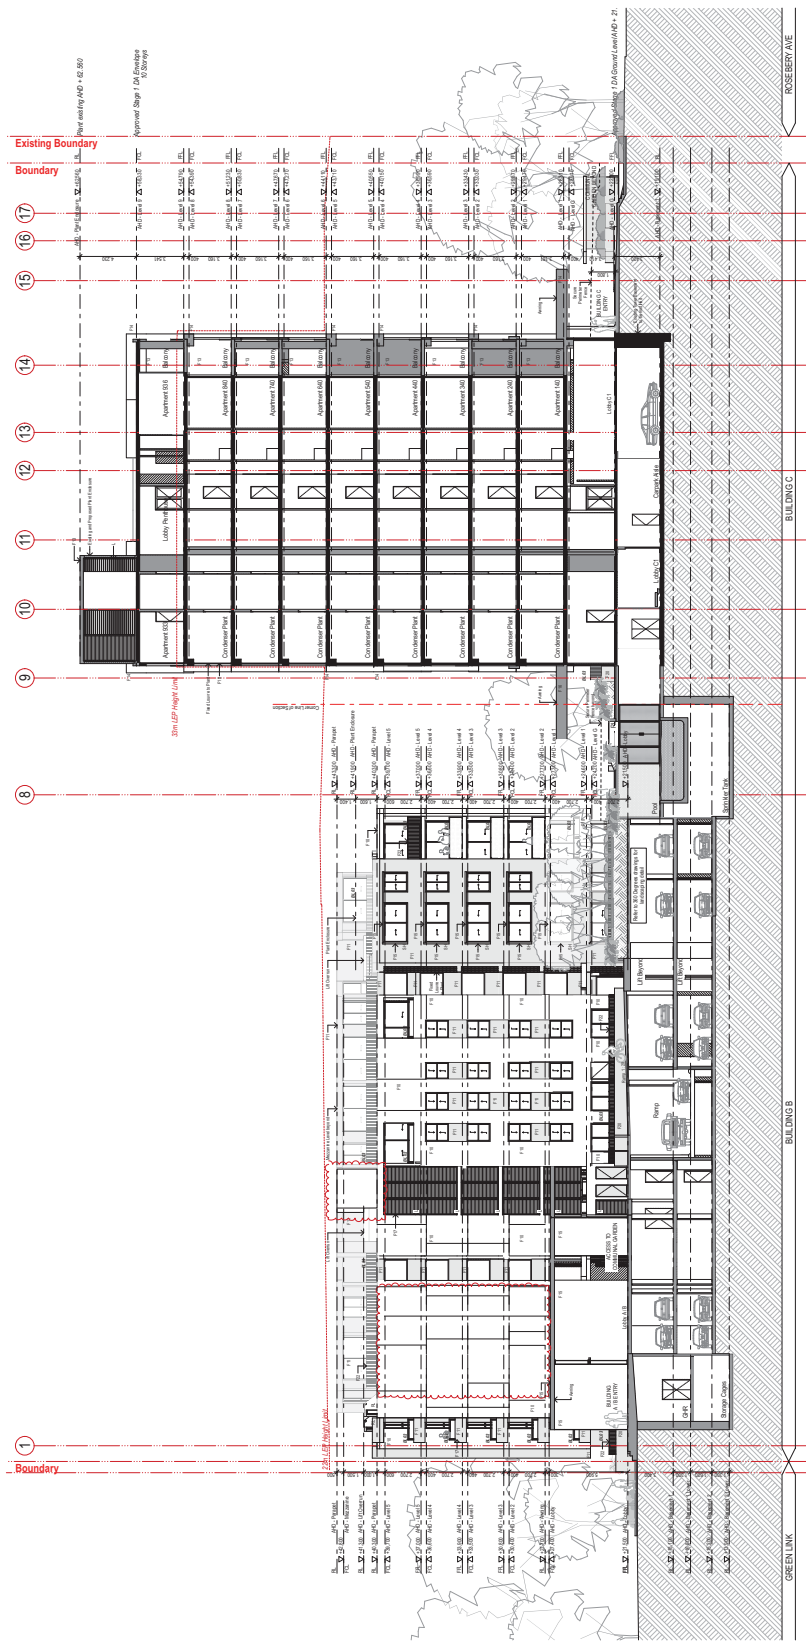

Section A

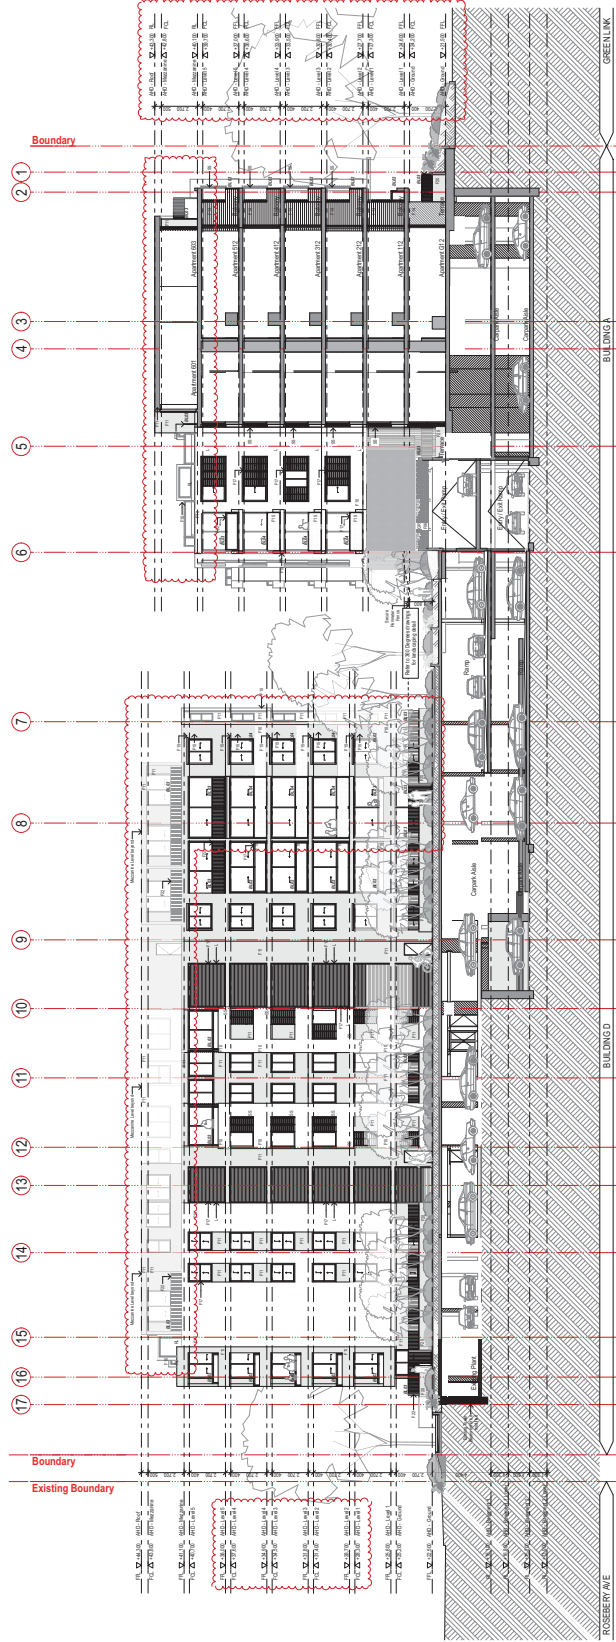

Section E

Scale: 1:50
 Date: 21.07.2017
 Drawing No: DA-304
 Project No: R12
 Development Application
 Not for Construction