


ATTACHMENT B

**CONCEPT DRAWINGS -
BUILDING ENVELOPES**

377-495 BOTANY ROAD, ZETLAND

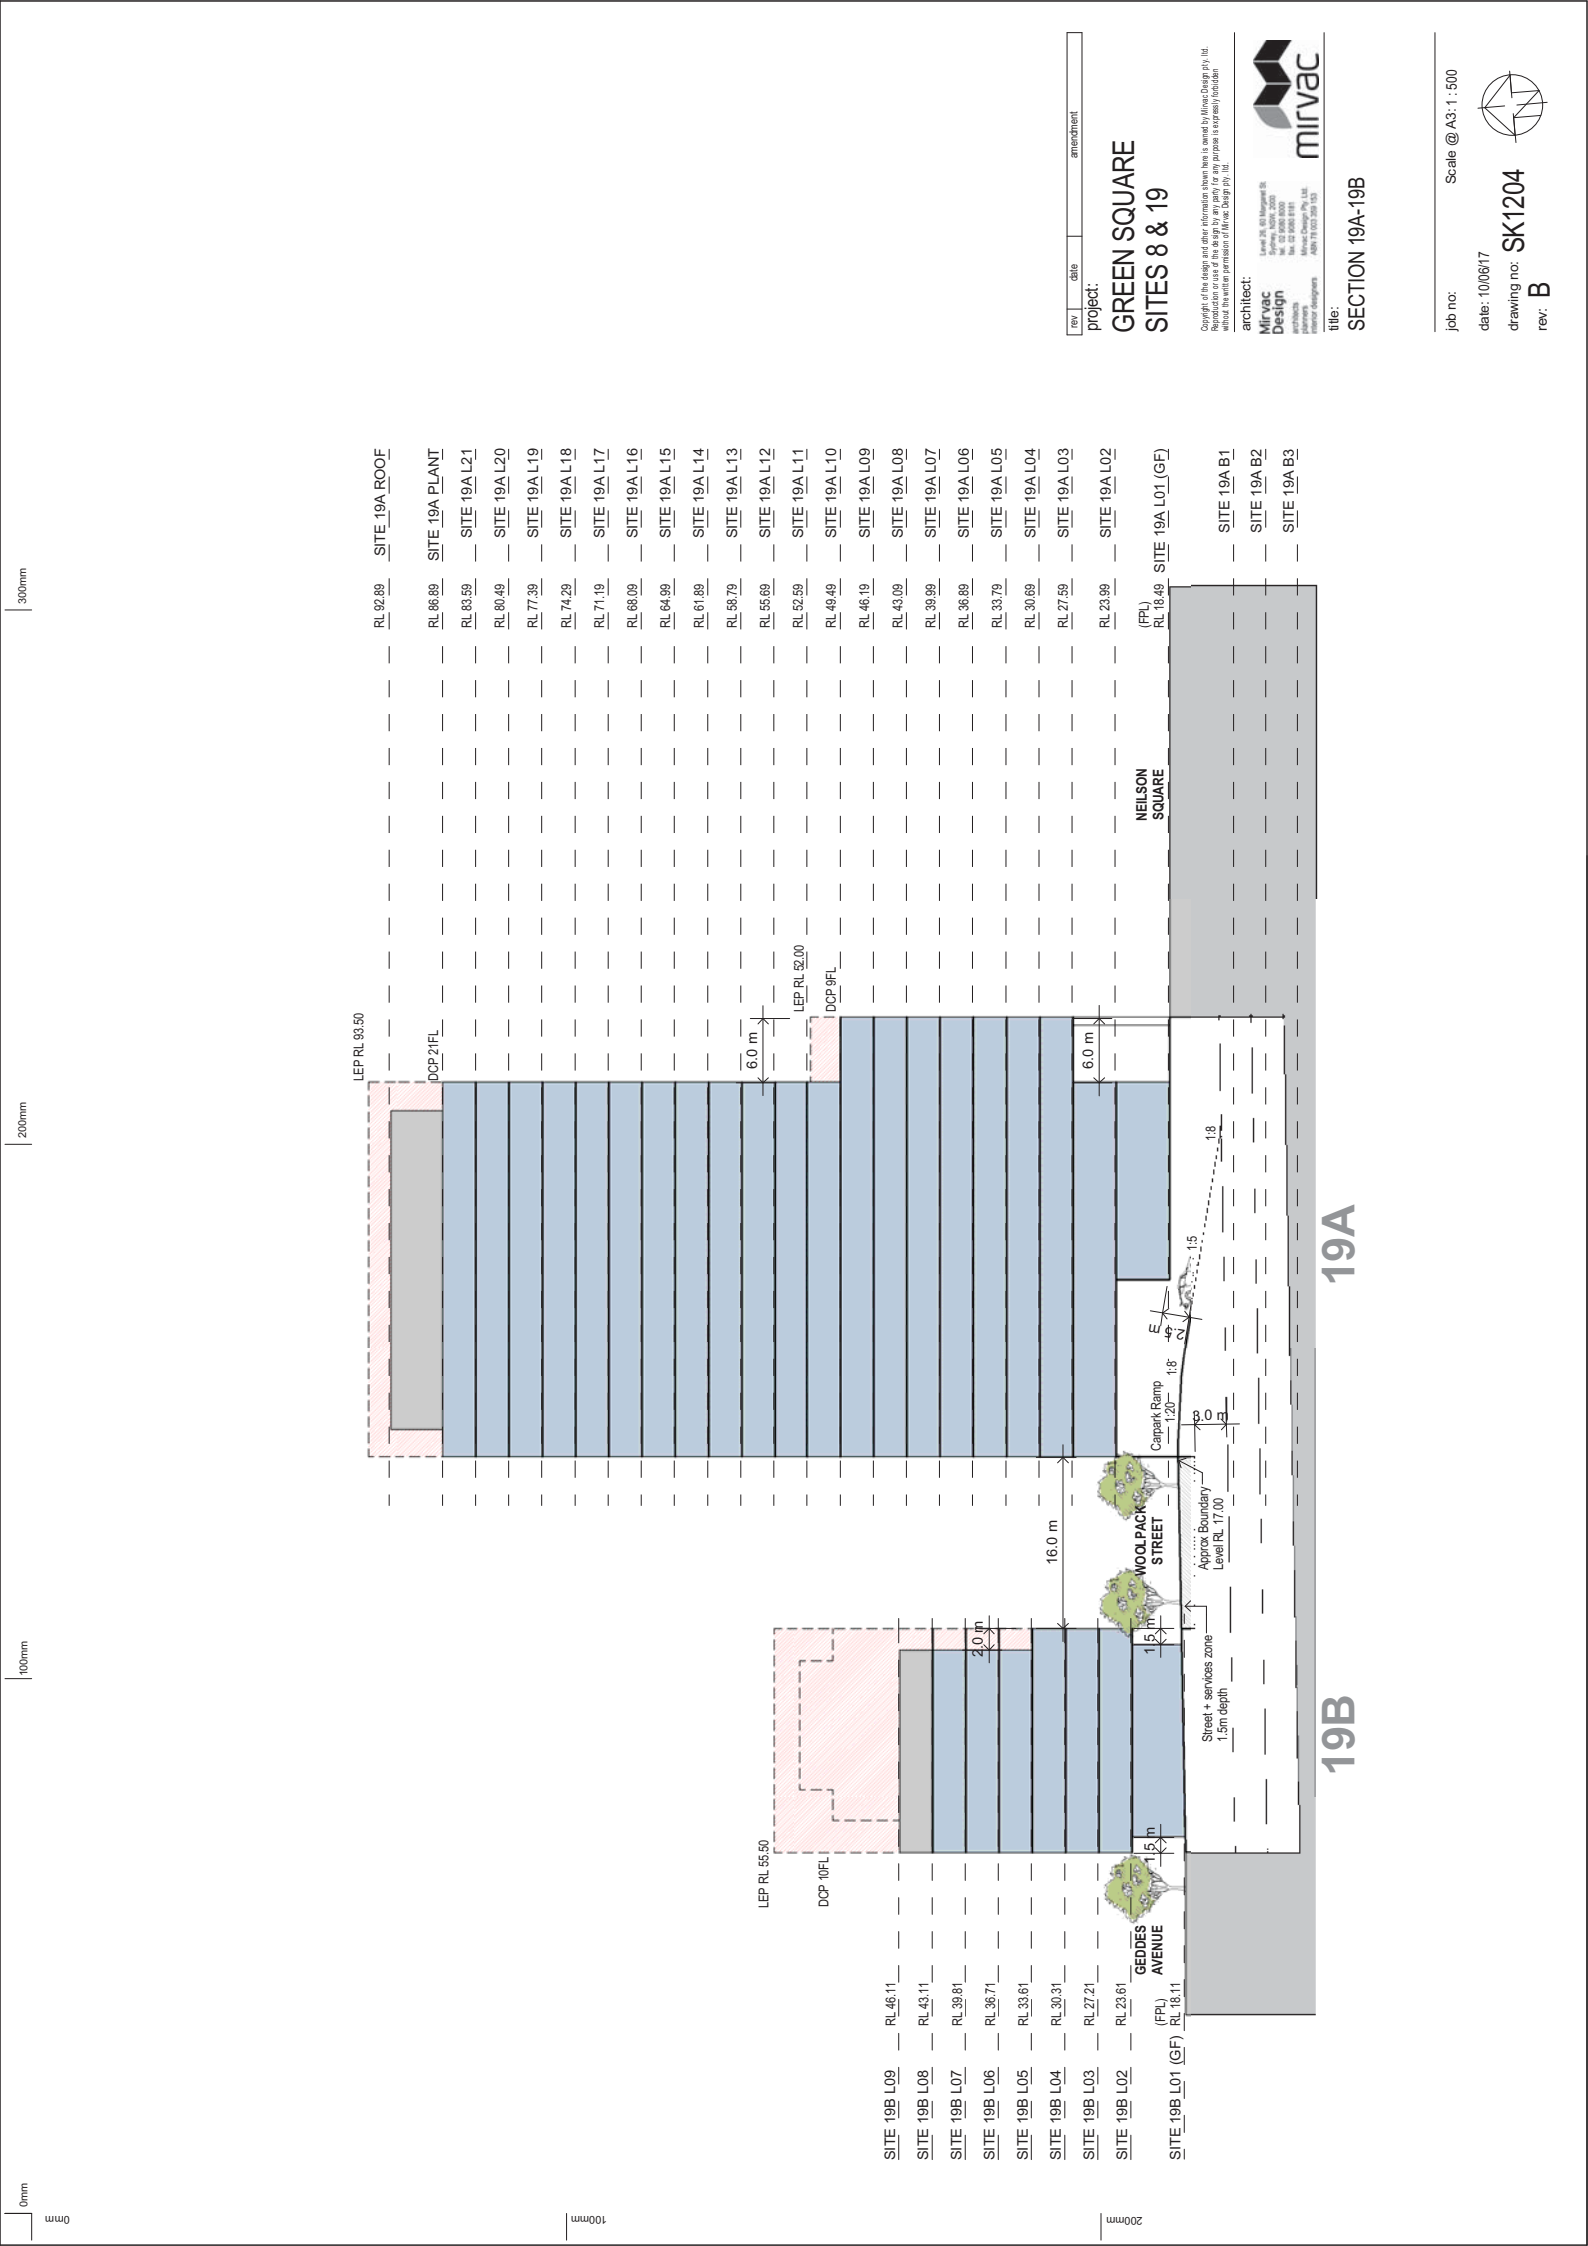


SITE 19B L09	RL 46.11	SITE 19A ROOF	RL 92.89
SITE 19B L08	RL 43.11	SITE 19A PLANT	RL 86.89
SITE 19B L07	RL 39.81	SITE 19A L21	RL 83.59
SITE 19B L06	RL 36.71	SITE 19A L20	RL 80.49
SITE 19B L05	RL 33.61	SITE 19A L19	RL 77.39
SITE 19B L04	RL 30.31	SITE 19A L18	RL 74.29
SITE 19B L03	RL 27.21	SITE 19A L17	RL 71.19
SITE 19B L02	RL 23.61	SITE 19A L16	RL 68.09
SITE 19B L01 (GF)	RL 18.11	SITE 19A L15	RL 64.99
		SITE 19A L14	RL 61.89
		SITE 19A L13	RL 58.79
		SITE 19A L12	RL 55.69
		SITE 19A L11	RL 52.59
		SITE 19A L10	RL 49.49
		SITE 19A L09	RL 46.19
		SITE 19A L08	RL 43.09
		SITE 19A L07	RL 39.99
		SITE 19A L06	RL 36.89
		SITE 19A L05	RL 33.79
		SITE 19A L04	RL 30.69
		SITE 19A L03	RL 27.59
		SITE 19A L02	RL 23.99
		SITE 19A L01 (GF)	RL 18.49
		SITE 19A B1	
		SITE 19A B2	
		SITE 19A B3	

rev: _____ date: _____ amendment: _____
 project: **GREEN SQUARE SITES 8 & 19**
 Copyright of the design and other information shown here is owned by Mirvac Design Pty Ltd. Reproduction or use of the design in any part (or any portion) is expressly forbidden without the written permission of Mirvac Design Pty Ltd.
 architect: **Mirvac Design**
 Level 19, 88 Margaret St, Sydney NSW 2000
 Tel: 61 6082 8181
 Fax: 61 6082 8182
 mirvac.com.au
 Mirvac Group Pty Ltd
 Level 19, 88 Margaret St, Sydney NSW 2000
 Tel: 61 6082 8181
 Fax: 61 6082 8182
 mirvac.com.au

title: **SECTION 19A-19B**
 job no: _____ Scale @ A3: 1 : 500
 date: 10/06/17
 drawing no: **SK1204**
 rev: **B**



0mm 100mm 200mm 300mm

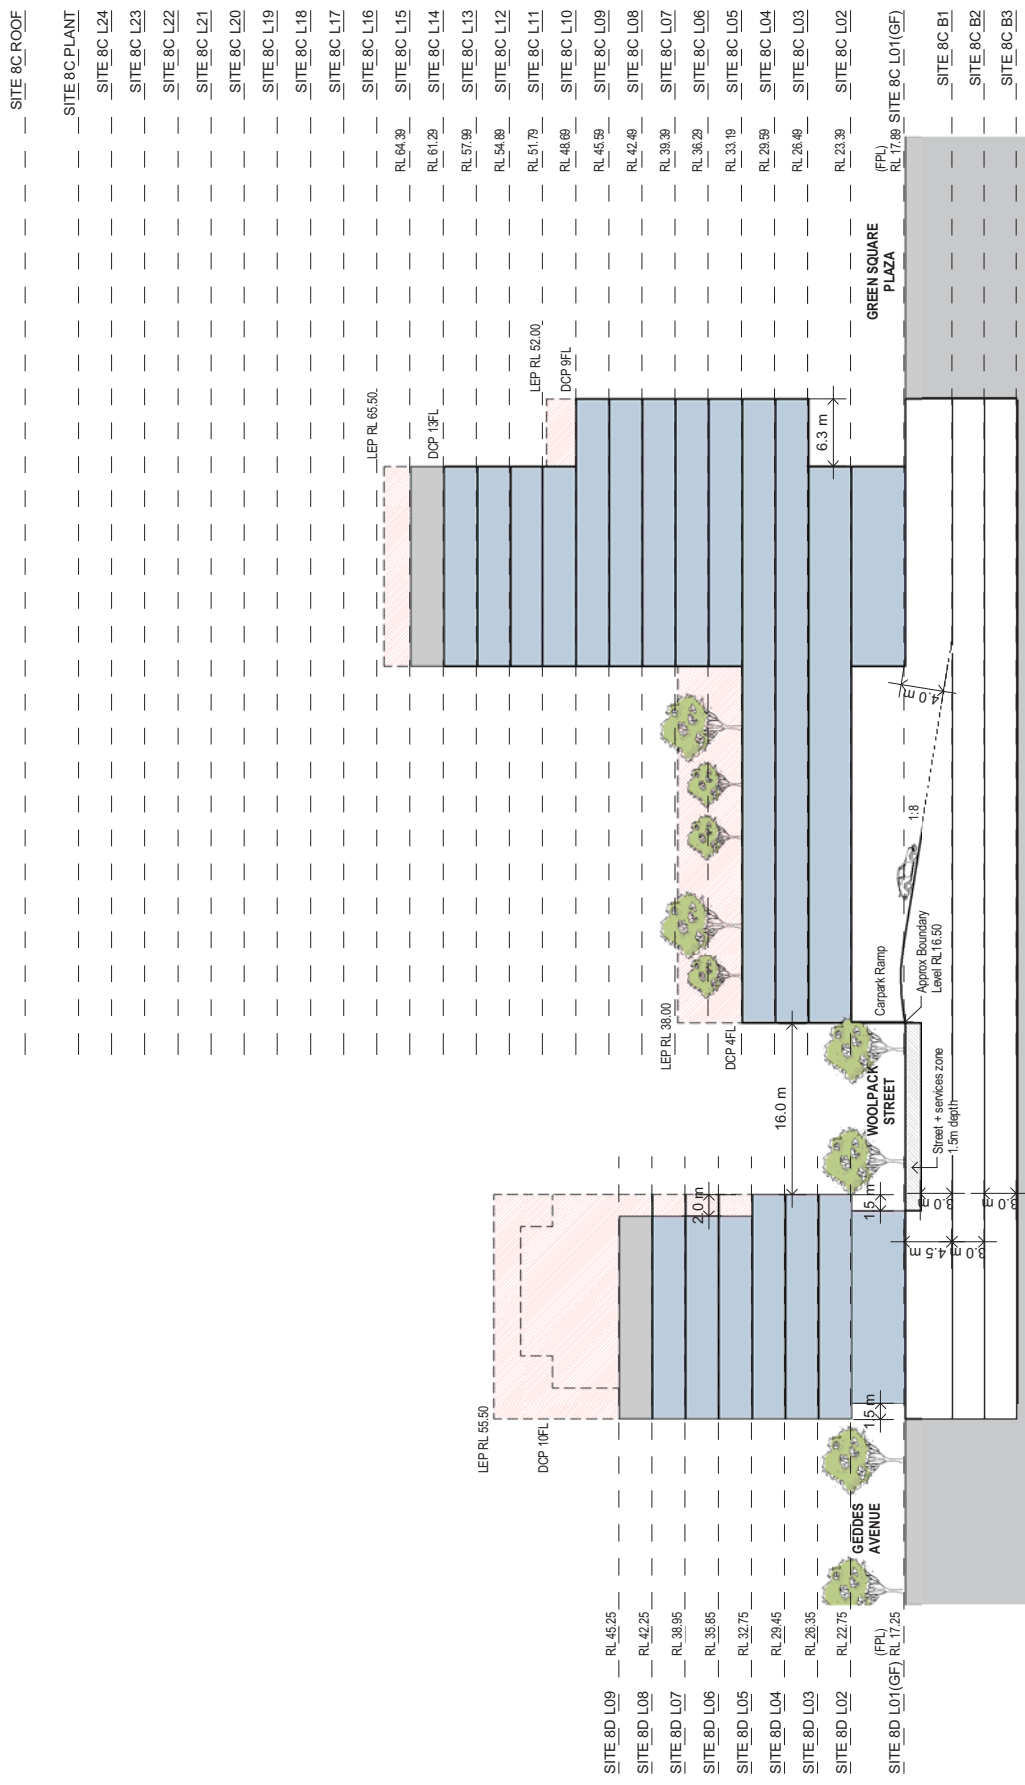

8D 8C

rev	date	amendment

project: **GREEN SQUARE SITES 8 & 19**


Copyright of the design and other information shown here is owned by Mirvac Design Pty Ltd. Reproduction or use of the design for any purpose (or any part) for any purpose is expressly forbidden without the written permission of Mirvac Design Pty Ltd.

architect: **MIRVAC Design**
 Level 10, 88 Margaret St
 Sydney NSW 2000
 Tel: +61 (0)2 9250 8200
 Fax: +61 (0)2 9250 8181
 mirvac.com.au
 mirvac@mirvac.com.au



title: **SECTION 8C-8D**



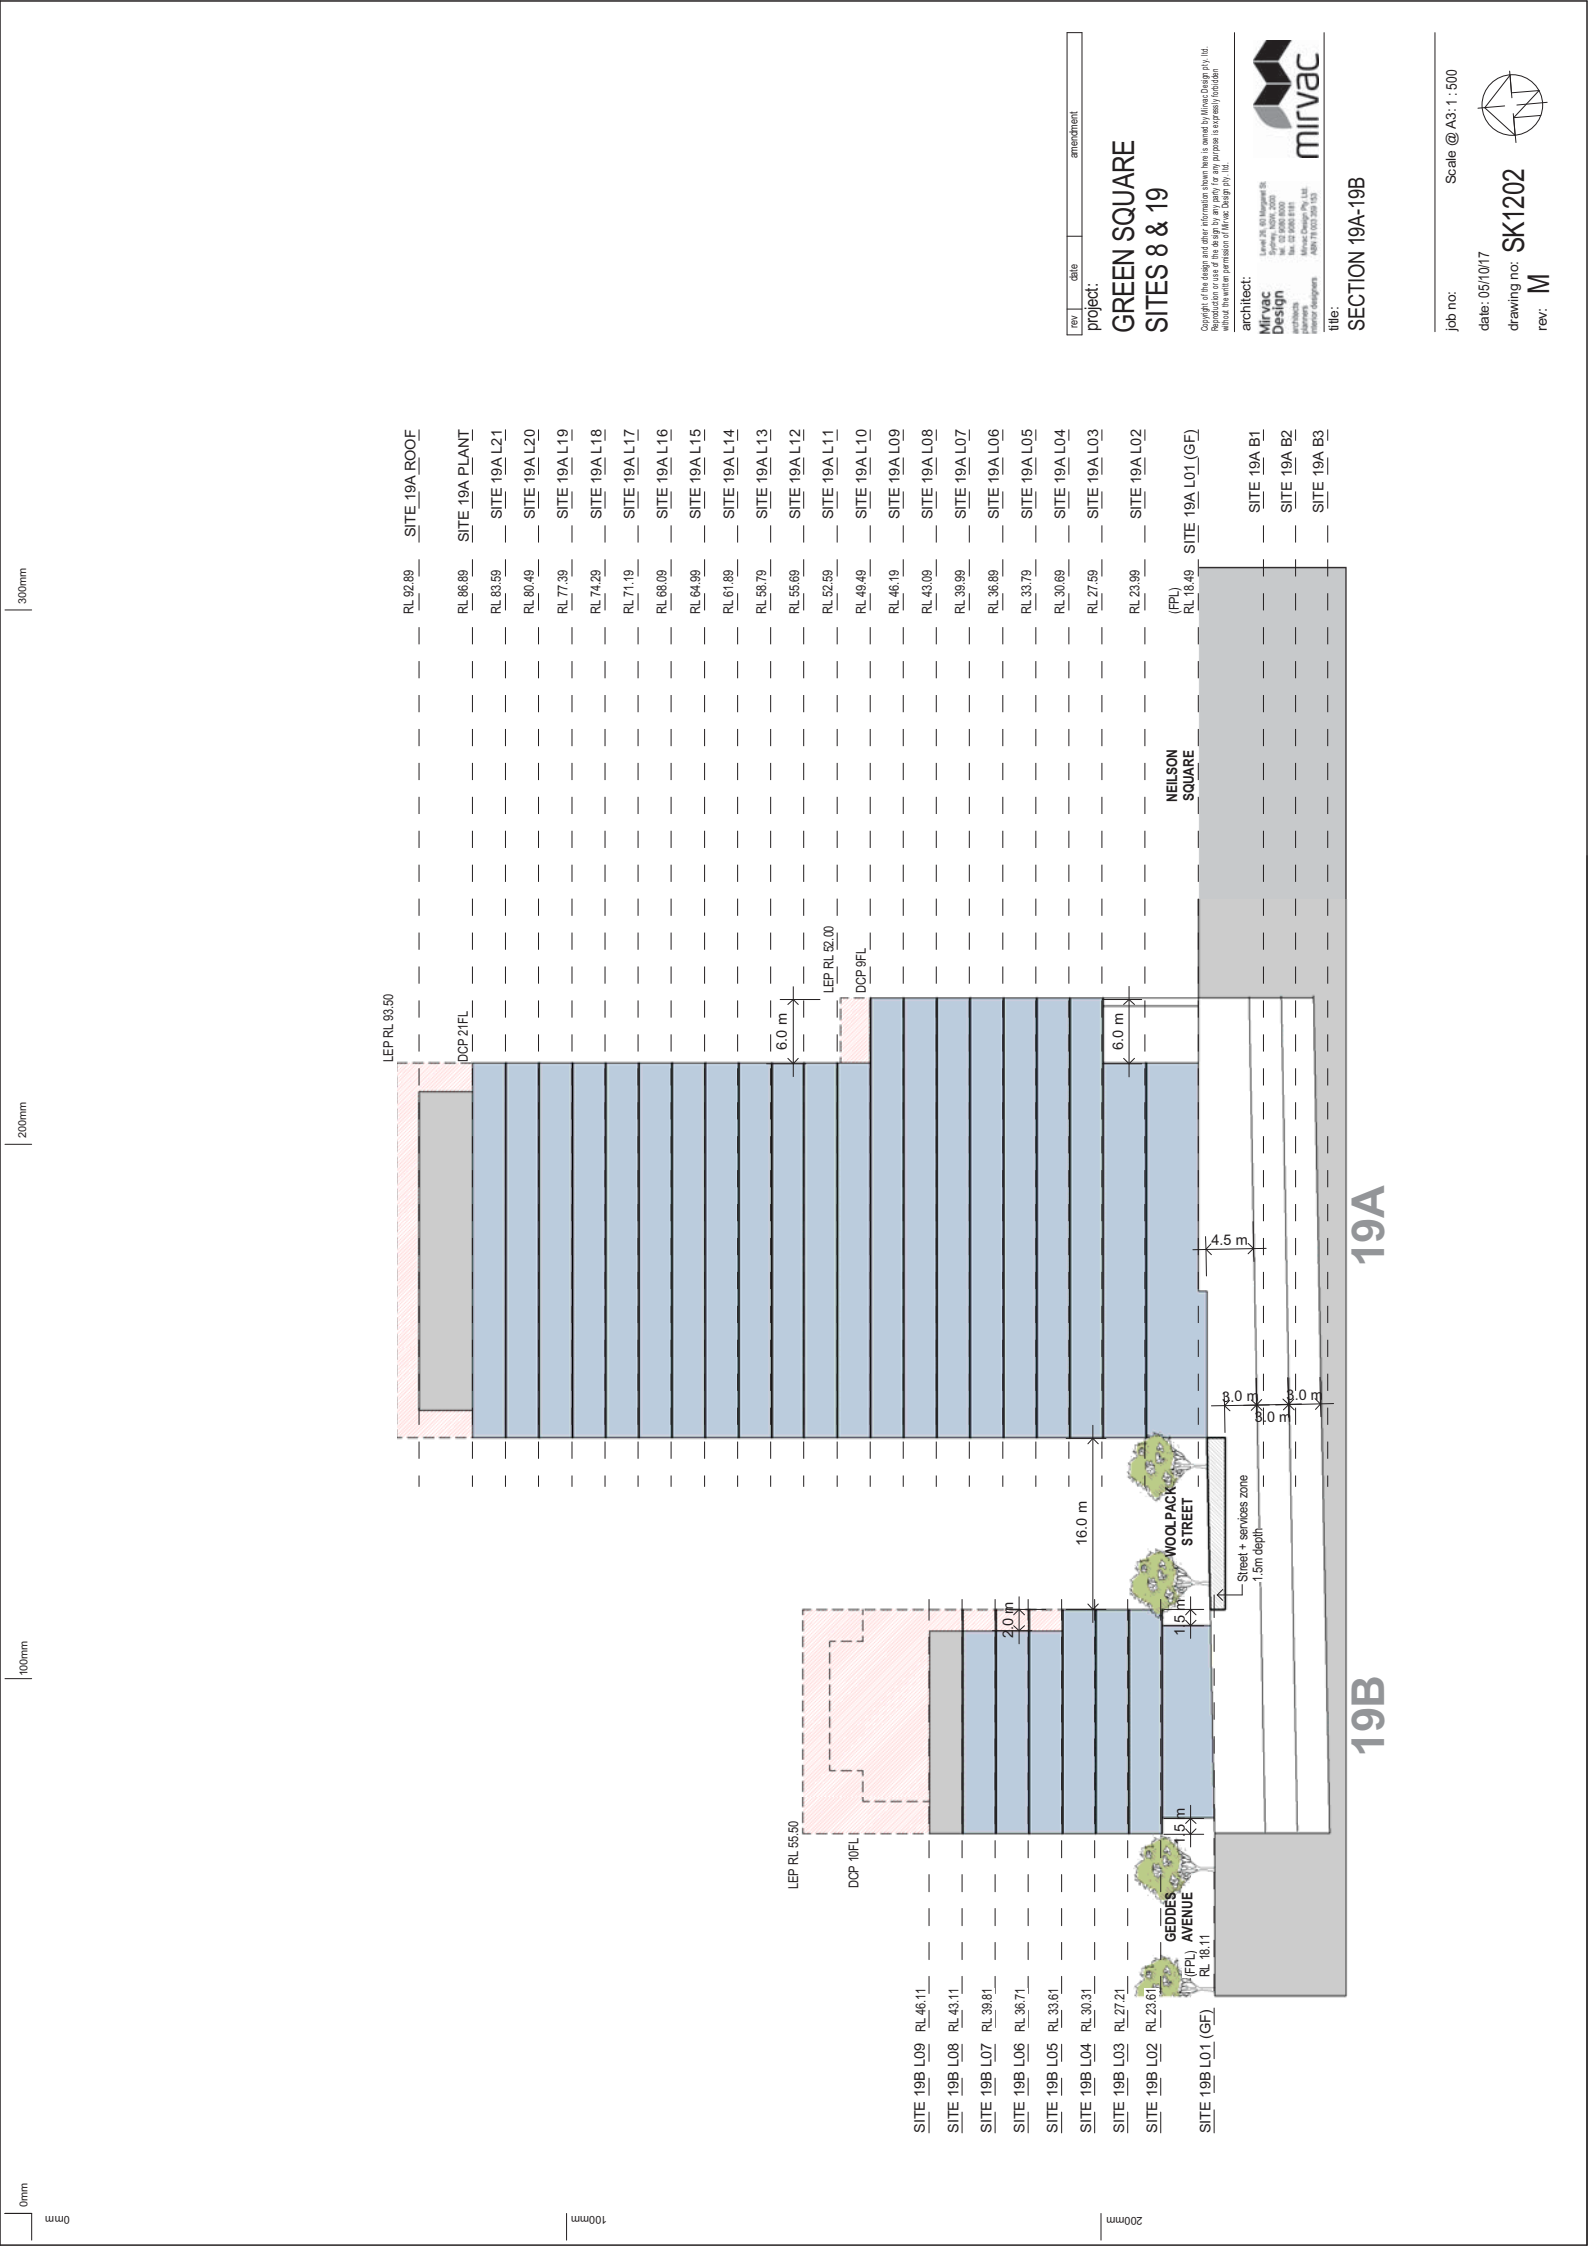

0mm 100mm 200mm 300mm

rev	date	amendment

project:

GREEN SQUARE SITES 8 & 19

Copyright of the design and other information shown here is owned by Mirvac Design Pty Ltd. Reproduction or use of the design for any purpose (or any purpose is expressly forbidden) without the written permission of Mirvac Design Pty Ltd.

architect:

MIRVAC Design
Level 10, 65 Margaret St
Sydney NSW 2000
Tel: 61 6088 1111
Fax: 61 6088 1111
www.mirvac.com.au
MIRVAC DESIGN PTY LTD
ABN 73 002 299 133

title:
SECTION 19A-19B

job no: Scale @ A3: 1 : 500
date: 05/10/17
drawing no: SK1202
rev: M



- SITE 19B L09 RL 46.11
- SITE 19B L08 RL 43.11
- SITE 19B L07 RL 39.81
- SITE 19B L06 RL 36.71
- SITE 19B L05 RL 33.61
- SITE 19B L04 RL 30.31
- SITE 19B L03 RL 27.21
- SITE 19B L02 RL 23.61
- SITE 19B L01 (GF) RL 18.11
- SITE 19A ROOF RL 92.89
- SITE 19A PLANT RL 86.89
- SITE 19A L21 RL 83.99
- SITE 19A L20 RL 80.49
- SITE 19A L19 RL 77.39
- SITE 19A L18 RL 74.29
- SITE 19A L17 RL 71.19
- SITE 19A L16 RL 68.09
- SITE 19A L15 RL 64.99
- SITE 19A L14 RL 61.89
- SITE 19A L13 RL 58.79
- SITE 19A L12 RL 55.69
- SITE 19A L11 RL 52.59
- SITE 19A L10 RL 49.49
- SITE 19A L09 RL 46.19
- SITE 19A L08 RL 43.09
- SITE 19A L07 RL 39.99
- SITE 19A L06 RL 36.89
- SITE 19A L05 RL 33.79
- SITE 19A L04 RL 30.69
- SITE 19A L03 RL 27.59
- SITE 19A L02 RL 23.99
- (FRL) RL 18.49
- SITE 19A L01 (GF) RL 18.49
- SITE 19A B1
- SITE 19A B2
- SITE 19A B3

19A

19B

WOOLPACK STREET

GEDDES AVENUE (FRL)

NEILSON SQUARE

LEP RL 93.50

DCP 21FL

LEP RL 55.50

DCP 10FL

LEP RL 52.00

DCP 9FL

16.0 m

1.5 m

1.5 m

8.0 m

8.0 m

8.0 m

4.5 m

6.0 m

6.0 m

6.0 m

4.0 m


Street + services zone
1.5m depth

0mm

100mm

200mm

300mm

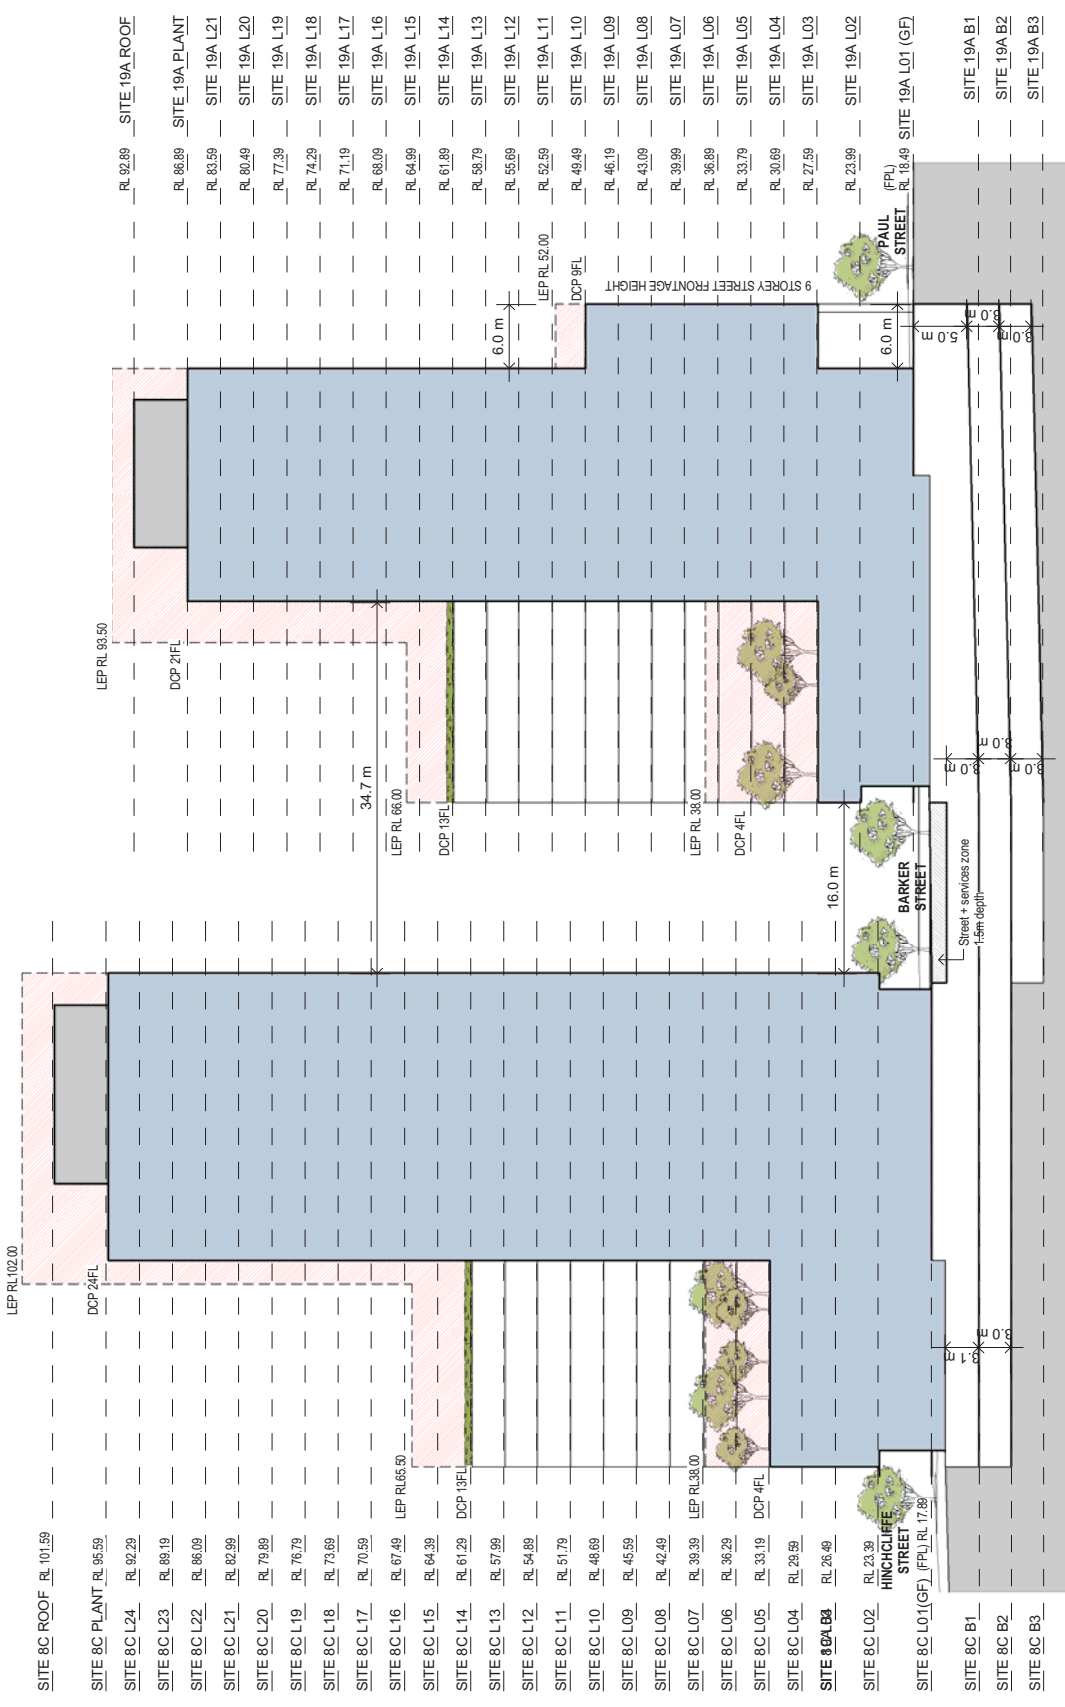

19A

8C

rev	date	amendment

project:
GREEN SQUARE
SITES 8 & 19

Copyright of the design and other information shown here is owned by Mirvac Design Pty Ltd. Reproduction or use of the design (in any part) for any purpose is expressly forbidden without the written permission of Mirvac Design Pty Ltd.

architect:
Mirvac Design
 Level 19, 88 Margaret St
 Sydney NSW 2000
 Tel: 61 6082 8181
 Fax: 61 6082 8182
 mirvac.com.au
 mirvac@mirvac.com.au



title:
SECTIONS 8C-19A

