

**ATTACHMENT C**

**PLAN OF SURVEY**



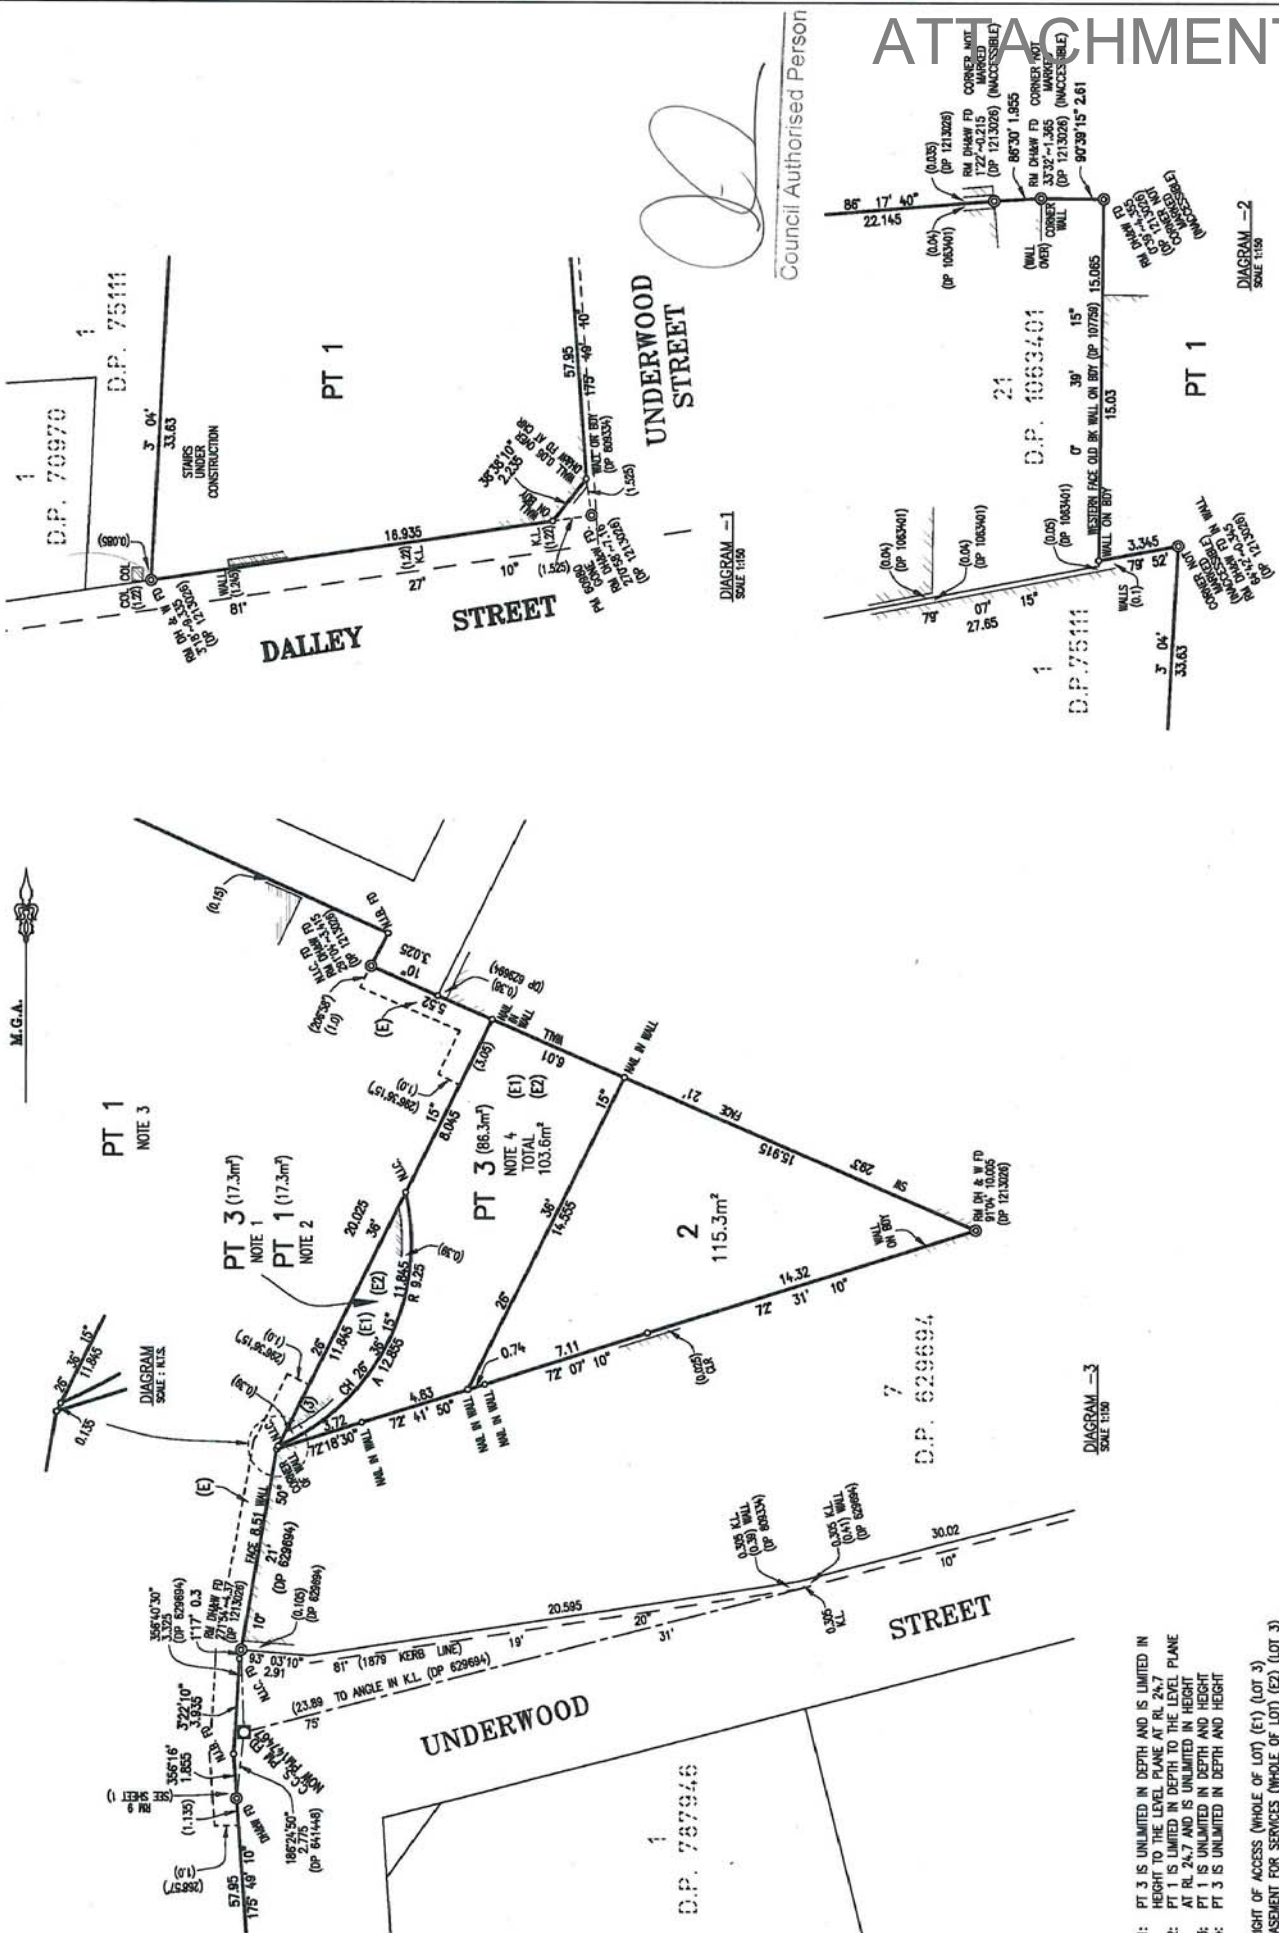


DIAGRAM -1  
SCALE 1:100

DIAGRAM -2  
SCALE 1:50

DIAGRAM -3  
SCALE 1:100

Council Authorised Person

ATTACHMENT C

- NOTE 1: PT 3 IS UNLIMITED IN DEPTH AND IS LIMITED IN HEIGHT TO THE LEVEL PLANE AT RL 24.7
- NOTE 2: PT 1 IS LIMITED IN DEPTH TO THE LEVEL PLANE AT RL 24.7 AND IS UNLIMITED IN HEIGHT
- NOTE 3: PT 1 IS UNLIMITED IN DEPTH AND HEIGHT
- NOTE 4: PT 3 IS UNLIMITED IN DEPTH AND HEIGHT
- (E1) RIGHT OF ACCESS (WHOLE OF LOT) (E1) (LOT 3)
- (E2) EASEMENT FOR SERVICES (WHOLE OF LOT) (E2) (LOT 3)
- (E) EASEMENT FOR SERVICES (E) 1 WIDE UNLIMITED IN DEPTH AND LIMITED IN HEIGHT TO RL15

N.I.C. - DENOTES WALL IN CONCRETE  
N.I.B. - DENOTES WALL IN BRICKMEN

Surveyor: ANTHONY KELLNER	PLAN OF SUBDIVISION OF LOT 100 IN D.P. 1213026	REGISTERED
Date of Survey: 06/11/2015	LG: STONEY	STONEY
Surveyor's Ref: 110821-SUB 2015W7100(1957)	Locality: STONEY	Subdivision No: 1213026
	Lengths are in metres. Reduction Ratio 1: 150	