

ATTACHMENT A

IDENTIFICATION PLAN


ATTACHMENT A



Looking East from Castlereagh to Elizabeth Street



PLAN FORM 3 To be used in conjunction with Plan Form 2 WARNING: CREASING OR FOLDING WILL LEAD TO REJECTION

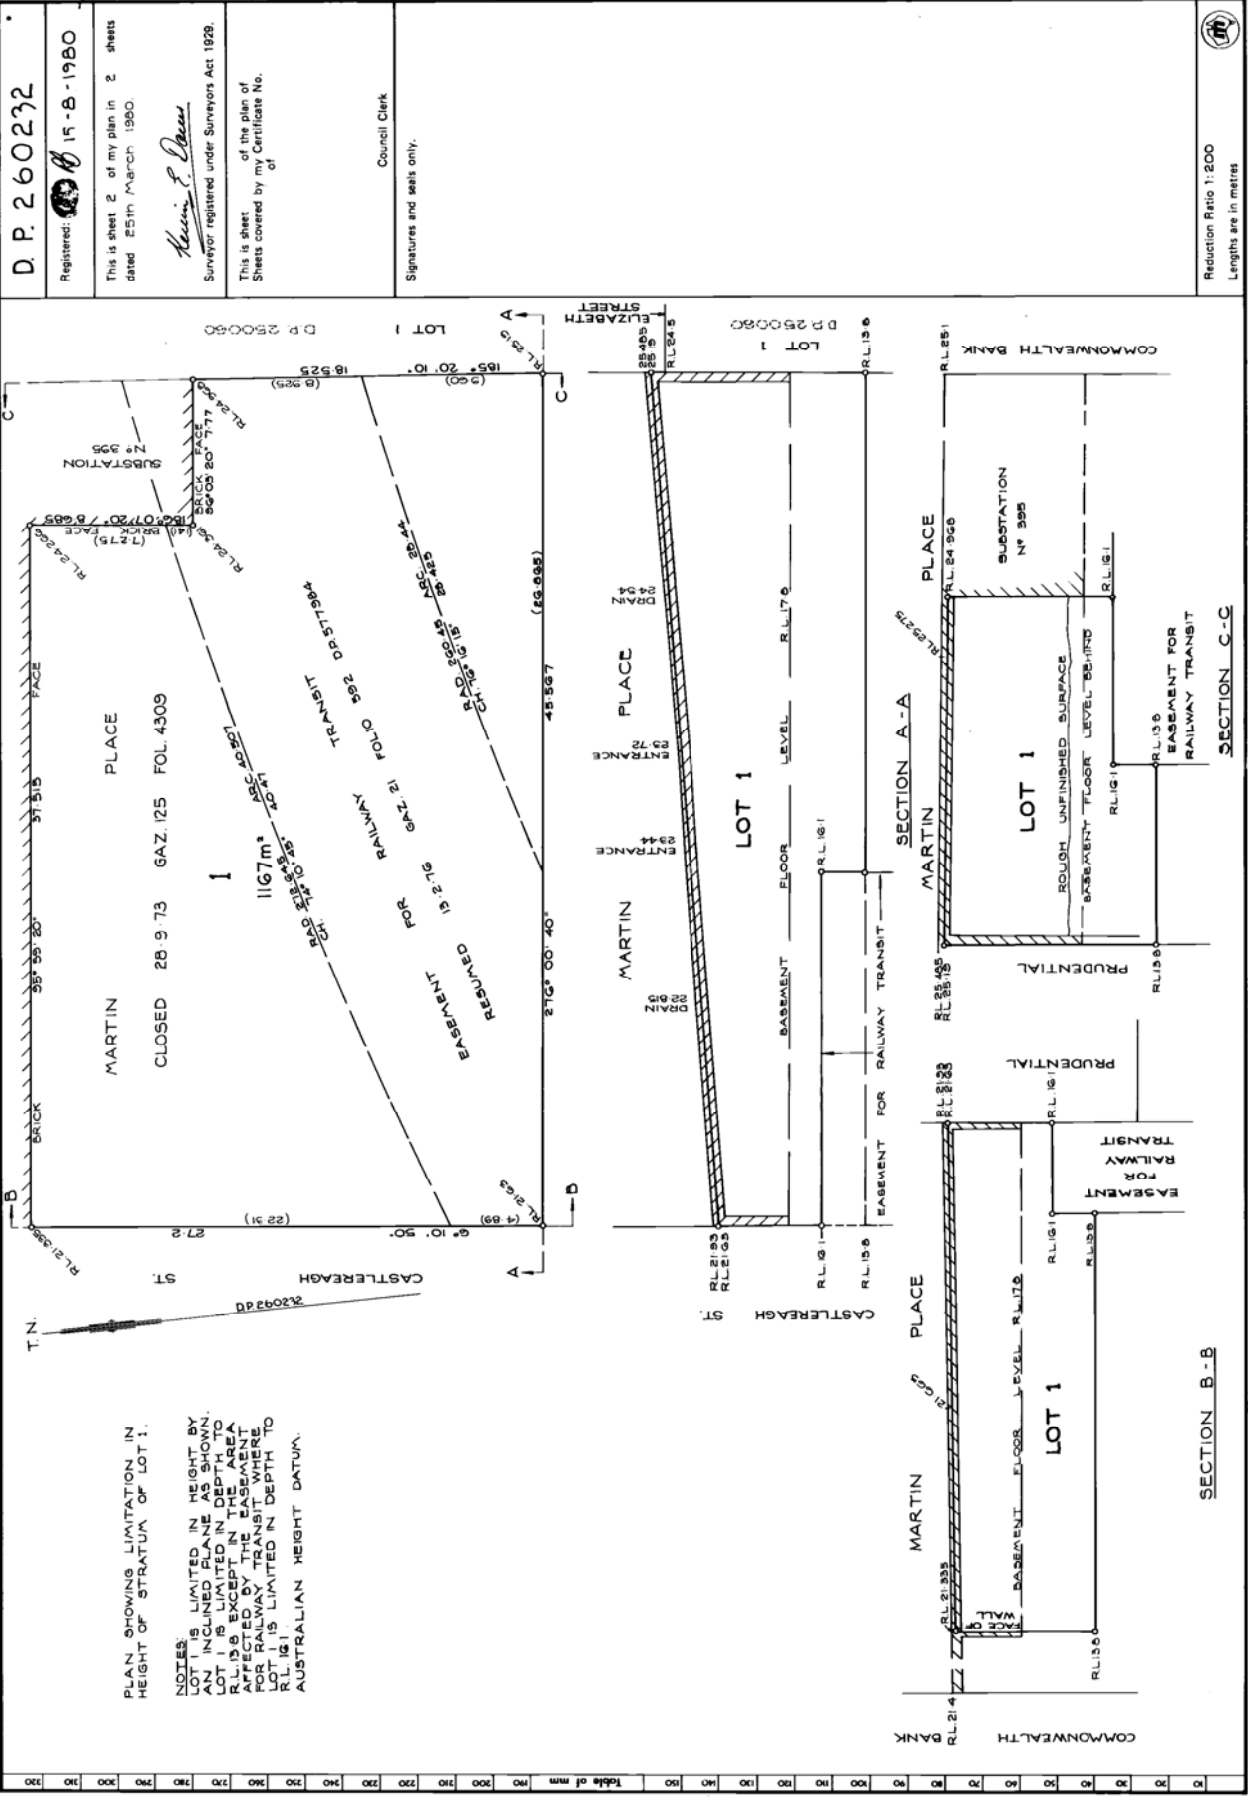

PLAN SHOWING LIMITATION IN HEIGHT OF STRATUM OF LOT 1.

NOTES:
 LOT 1 IS LIMITED IN HEIGHT BY AN INCLINED PLANE AS SHOWN. LOT 1 IS LIMITED IN DEPTH TO R.L.135 EXCEPT THE EASEMENT FOR RAILWAY TRANSIT WHERE LOT 1 IS LIMITED IN DEPTH TO R.L.151.
 AUSTRALIAN HEIGHT DATUM.

D. P. 260232

Registered: *H. F. 15-B-1980*

This is sheet 2 of my plan in 2 sheets dated 25th March 1980

Kevin F. Davis
 Surveyor registered under Surveyors Act 1929.

This is sheet of the plan of Sheets covered by my Certificate No. of

Signatures and seals only.

Council Clerk

D. P. 260232 1/5

Reduction Ratio 1:200
 Lengths are in metres

PLAN DRAWING ONLY TO APPEAR IN THIS SPACE SURVEYOR'S REFERENCE STA 260/201 544