


**ATTACHMENT A**

**SKETCH DESIGN AND MARCONI ROOM FLOOR  
PLANS**

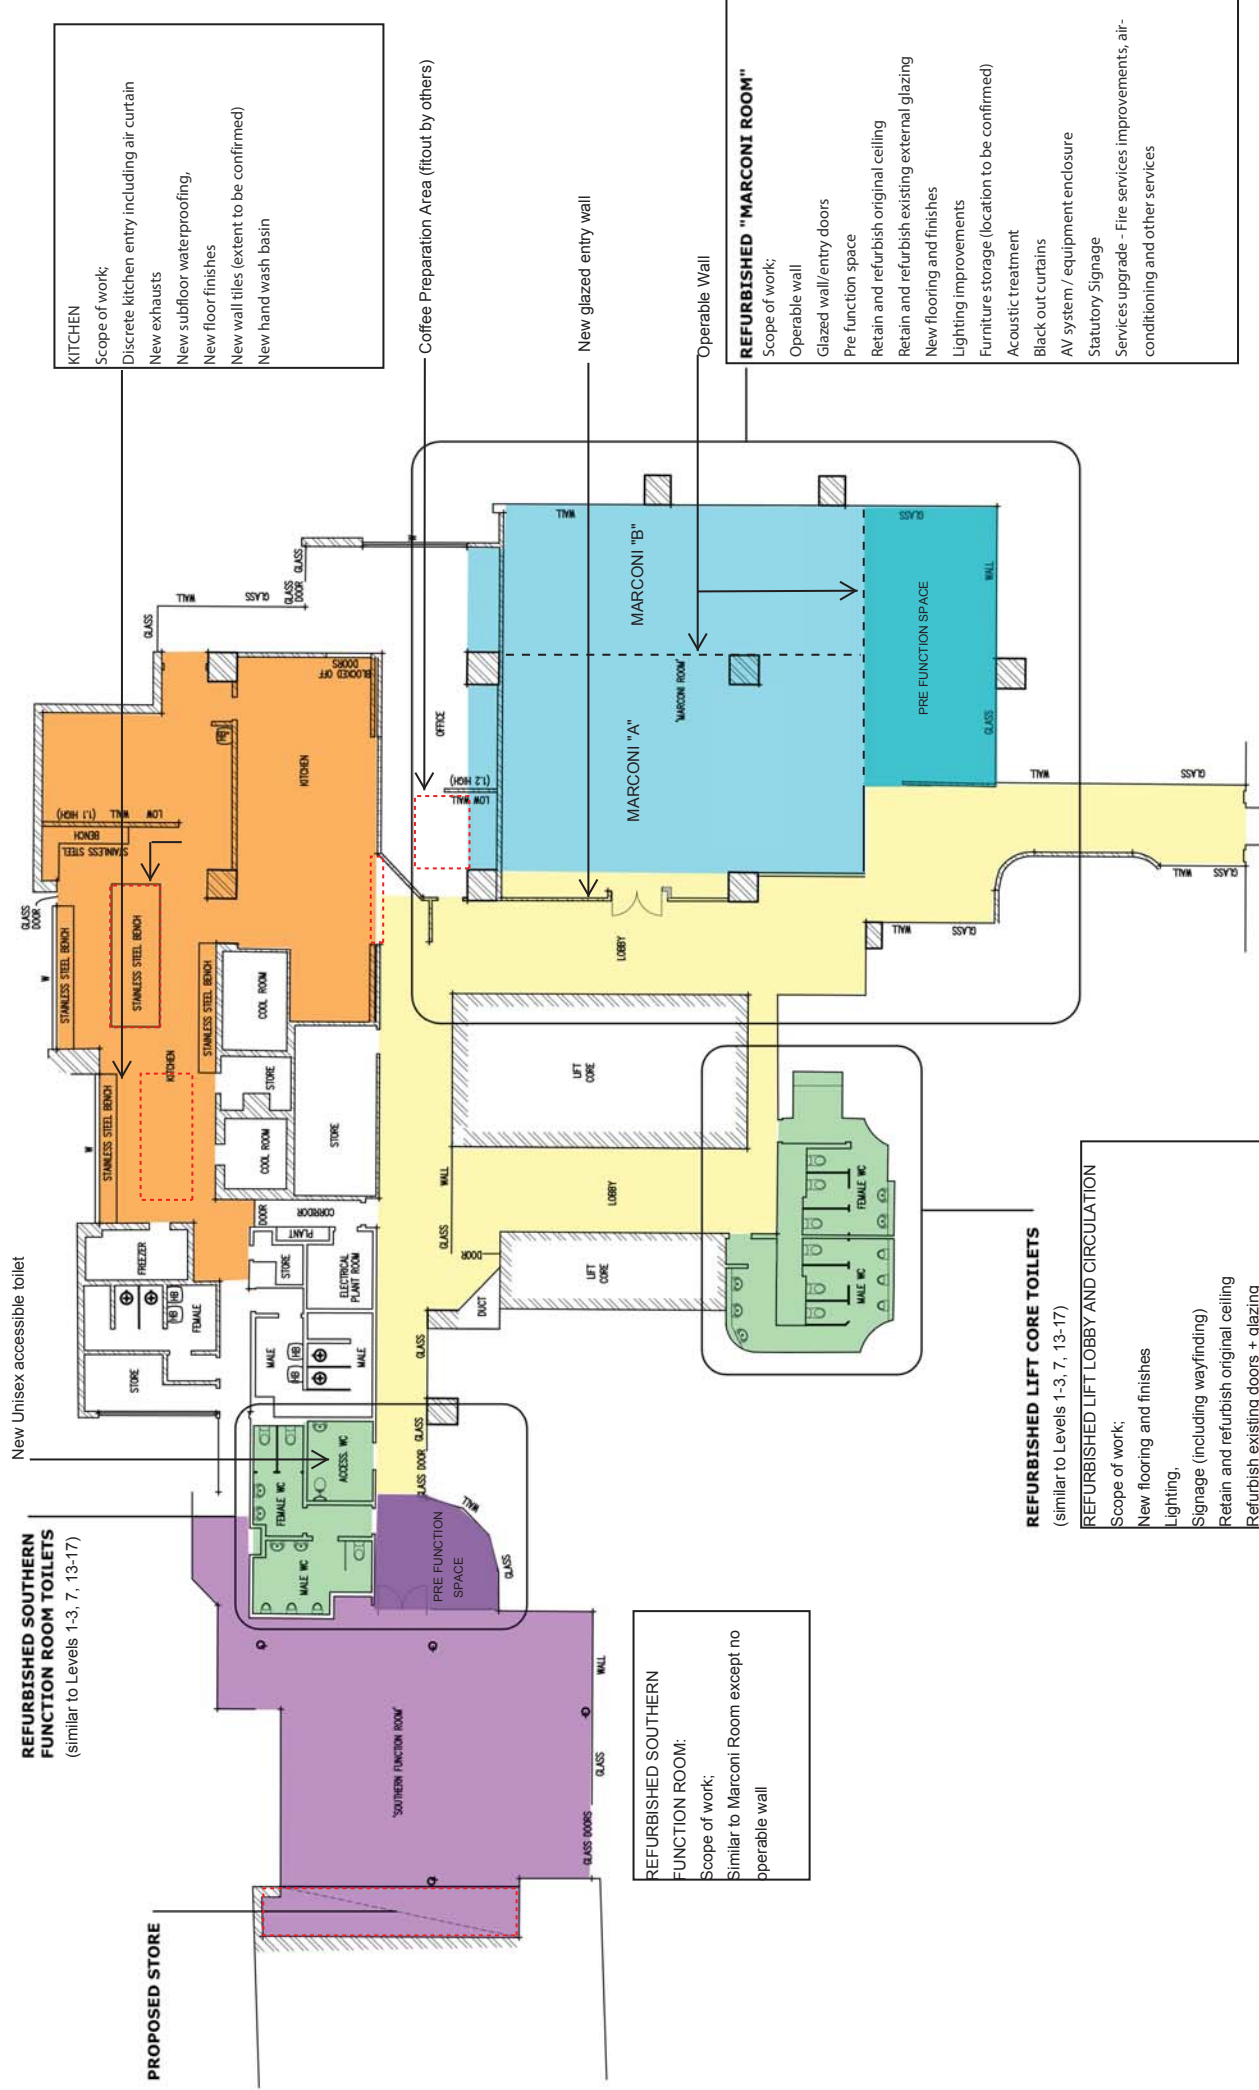

New Exhaust



**NOTE:**  
NOT TO SCALE. SEE DRAWINGS. DIMENSIONS ON SITE PRIOR TO ORDERING OF MATERIALS. BUILDER TO VERIFY DIMENSIONS AND DISCREPANCIES. DIMENSIONS OR ERRORS PRIOR TO COMMENCEMENT OF WORK.

**ISSUE:**  
A 10.11.15 FOR D&C TENDER

**SCALE:**  
1:200 at A3

**DATE:**  
November 10, 2015

**DWG. No.:**  
A 01

**ISSUE No.:**  
A

**KEY PLAN**

**BDT DESIGN**  
15 MALGA AVENUE  
ROSEVILLE CHASE NSW 2069  
Ph: 0415 173 073  
F: 9417 3488  
david@bdt-design.com.au

**BUILDING DESIGNERS AUSTRALIA**

**ALTERATIONS TO TOILET FACILITIES AT LEVEL 4, TOWN HALL HOUSE 456 KENT ST, SYDNEY**

**0 5m**  
**1:200**  
**0 2 4m**  
**1:100**

