


ATTACHMENT A

ATTACHMENT A

REFINED LANDSCAPE PLAN

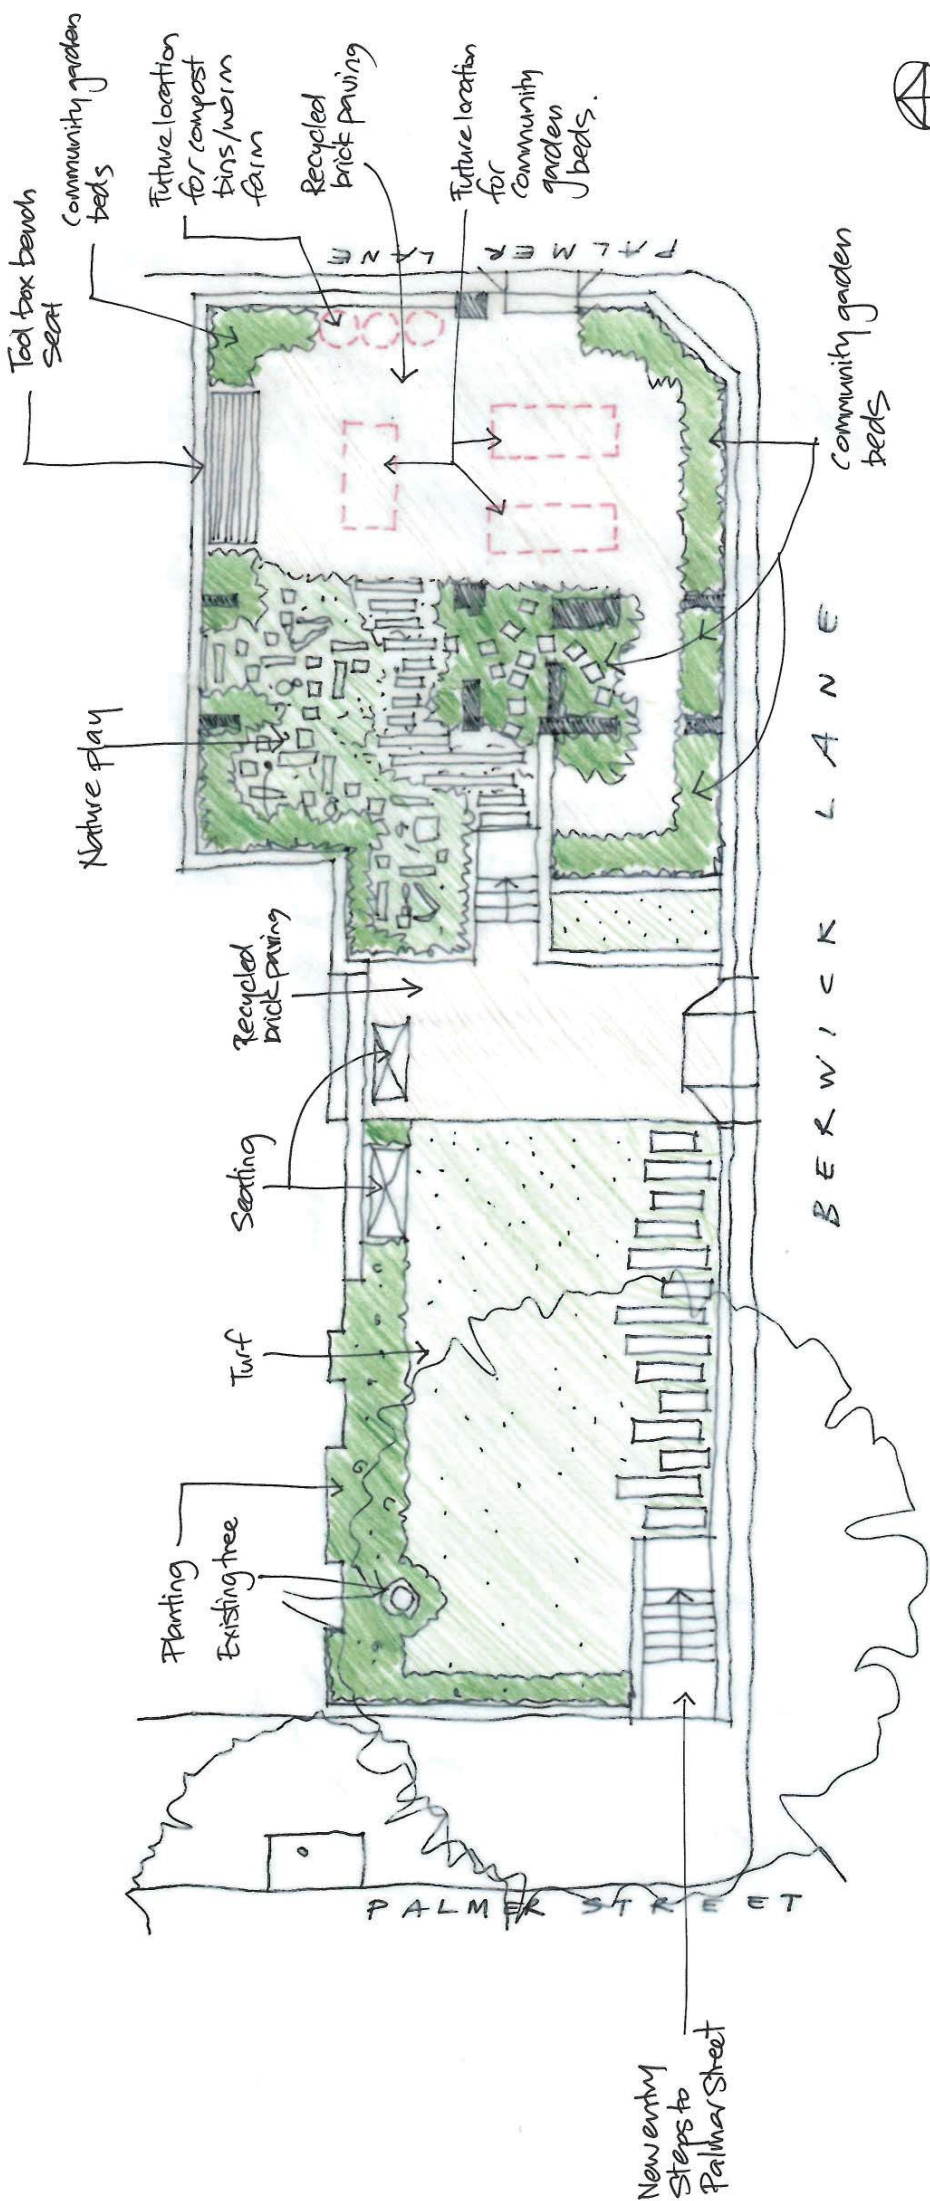

222 Palmer Street
 New Park
 Refined Landscape Plan
 13/10/16 scale 1:500A3