


ATTACHMENT A

**SITE LAYOUT OF GREEN SQUARE
TRUNK DRAIN**

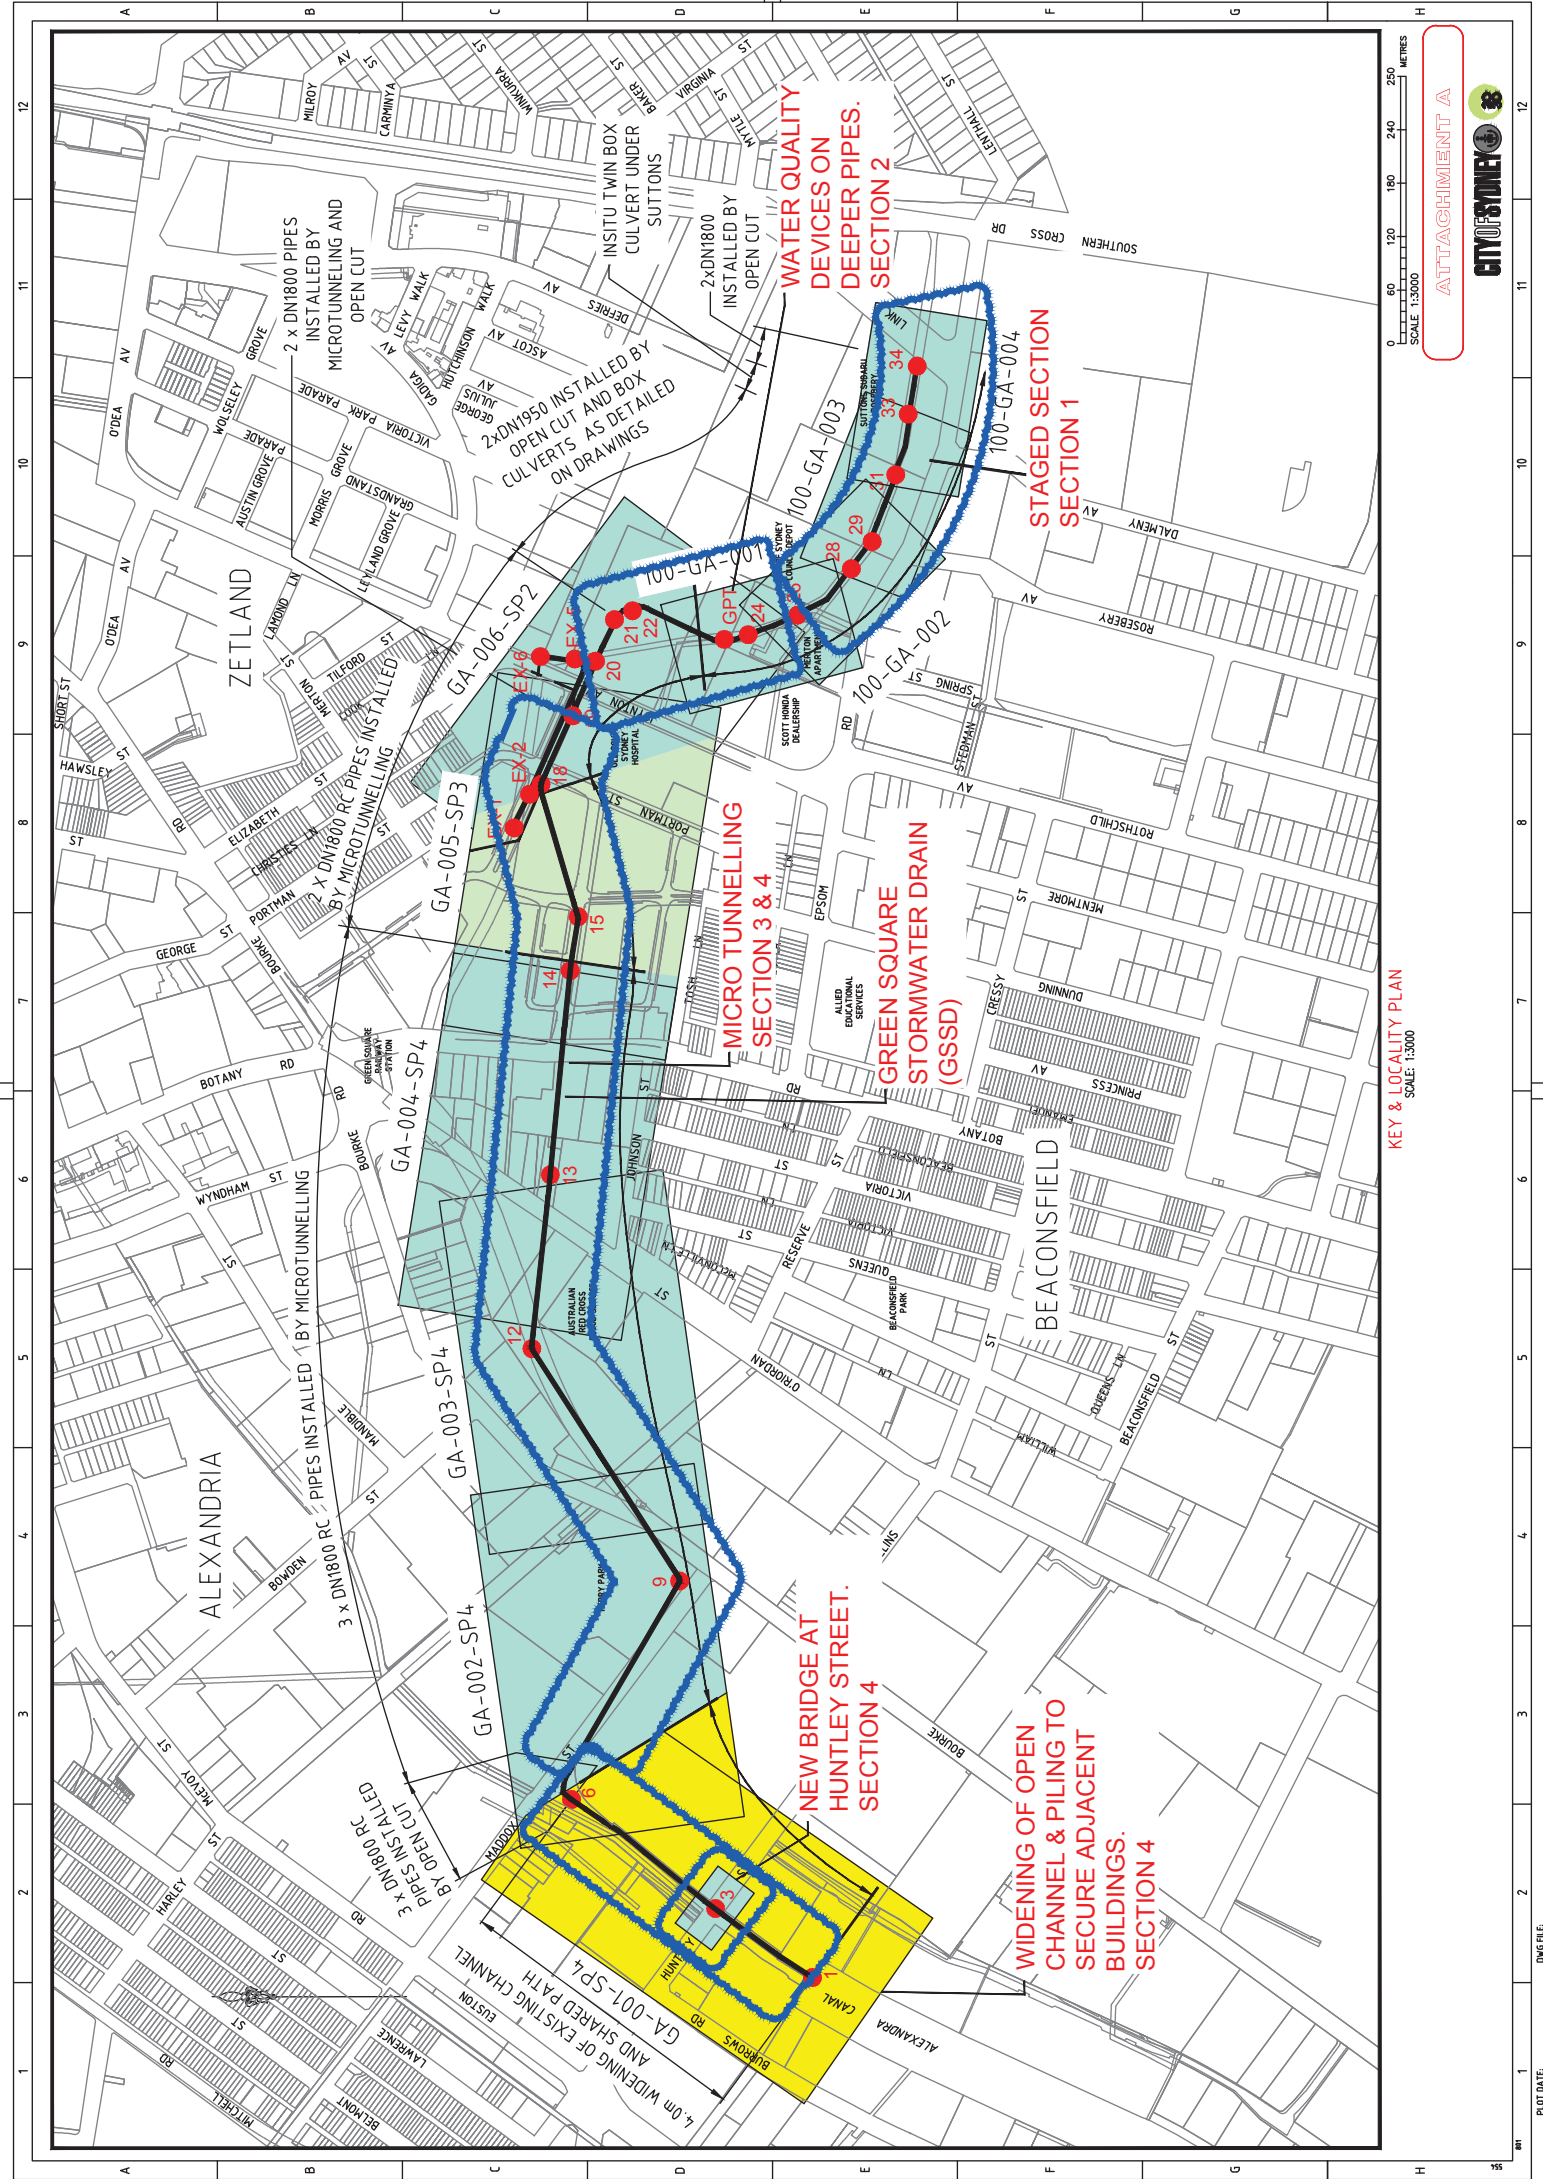

KEY & LOCALITY PLAN
SCALE: 1:3000

ATTACHMENT A

