


## ATTACHMENT B

**EXTRACT OF CITY OF SYDNEY'S "CIVIC  
SURVEY PLAN NO. 10", c.1950, SHOWING  
THE LOCATION OF THE WINNS  
DEPARTMENT STORE BUILDINGS AT 16-32  
OXFORD STREET, DARLINGHURST**



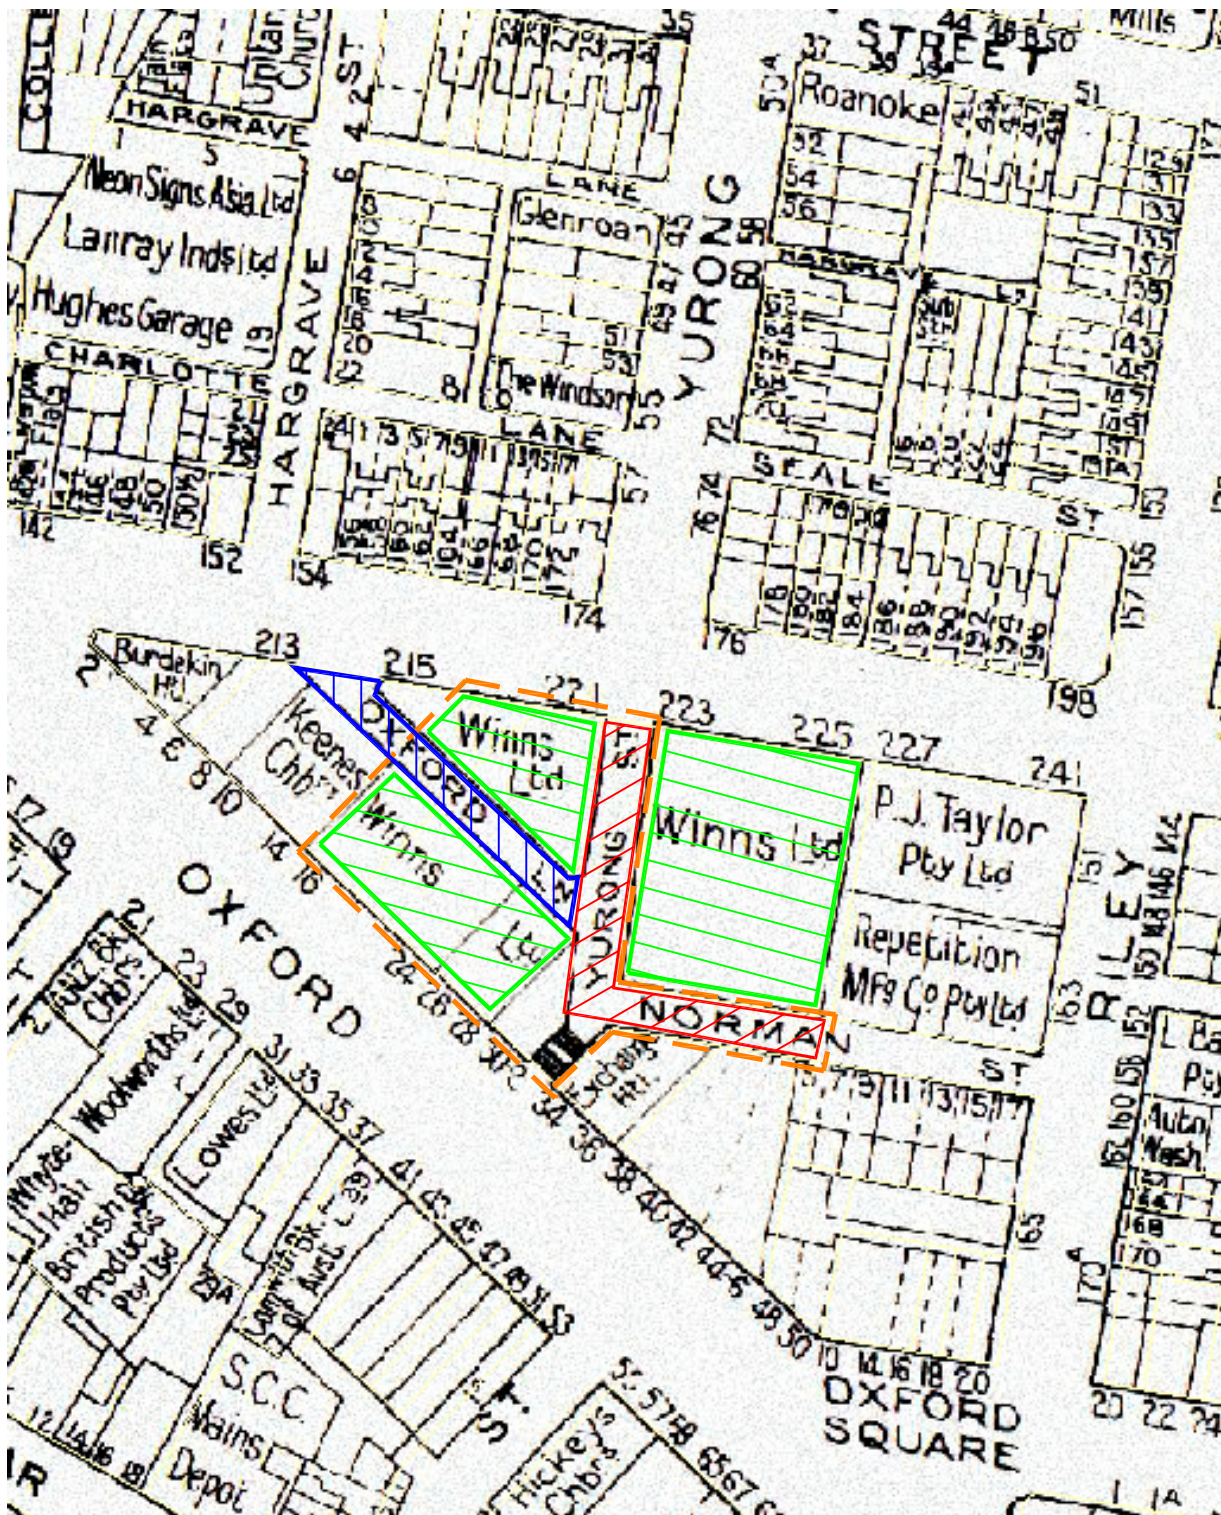

- Location of former Winns Department Store \_ c.1950 \_\_\_\_\_
- Oxford Lane closed as public road 1972 \_\_\_\_\_
- Yurong Street and part of Norman Street closed as public road 1974  
and sold to adjoining properties \_\_\_\_\_
- Adjoining properties redeveloped 1980  
(Strata Plan No. 20734 established 1983) \_\_\_\_\_

FILE : X006676

CITY OF SYDNEY  
INFORMATION SERVICES

LOCATION OF WINNS DEPARTMENT STORE c. 1950  
AT 16-32 OXFORD STREET  
DARLINGHURST



SCALE NTS

Drawn jdb 2017