


ATTACHMENT B

**EXTRACT FROM CITY ENGINEERS DETAIL
PLAN SH. 16 –
SHOWING LOCATION OF
THE JAMES STEDMAN HENDERSON SITE
C. 1950**

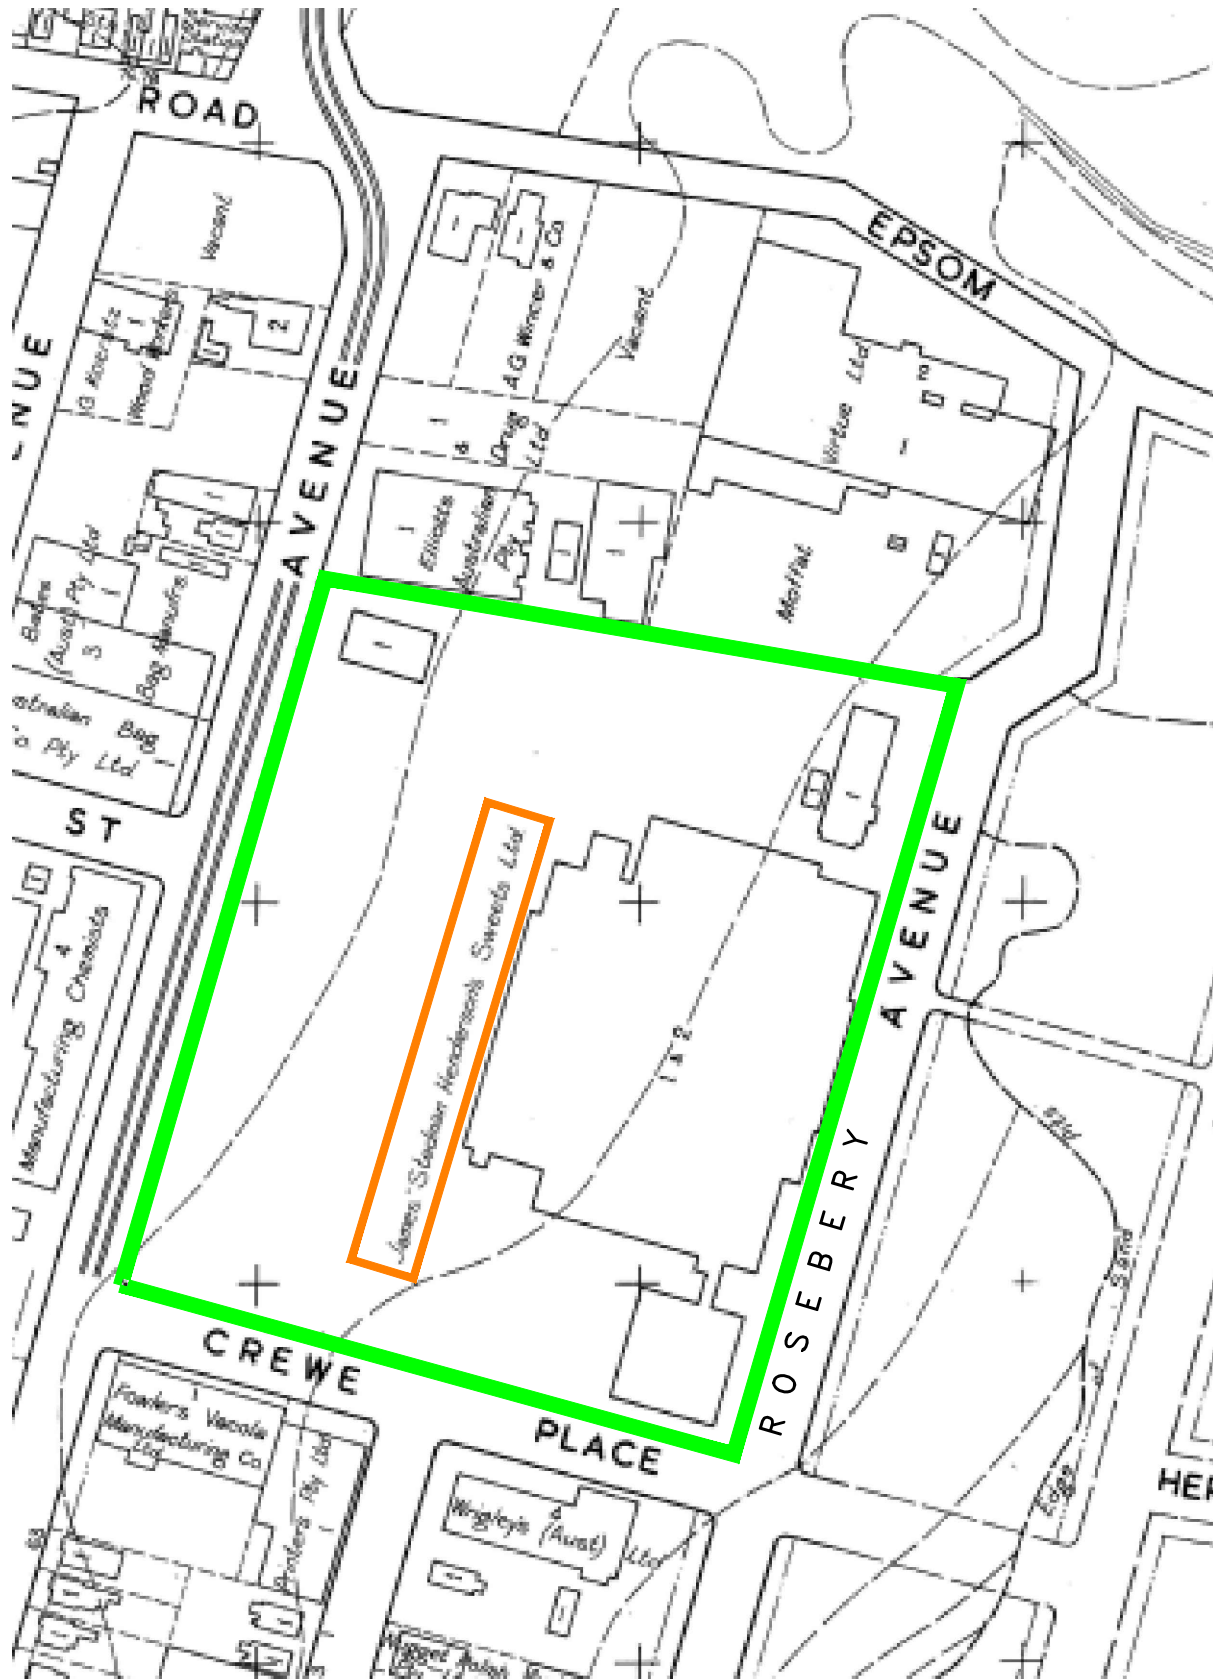

Property boundaries of former James Stedman Henderson's Sweets Ltd _ c.1950 

CITY OF SYDNEY
INFORMATION SERVICES

HISTORICAL LOCATION IN ROSEBERY AVENUE
OF JAMES STEDMAN HENDERSON'S
SWEETS LTD. _C 1950



SCALE NTS

Drawn jdb 2017