


ATTACHMENT A

# **ATTACHMENT A**



**CONCEPT DESIGN FOR WILMOT STREET  
AND CENTRAL STREET**

# ATTACHMENT A

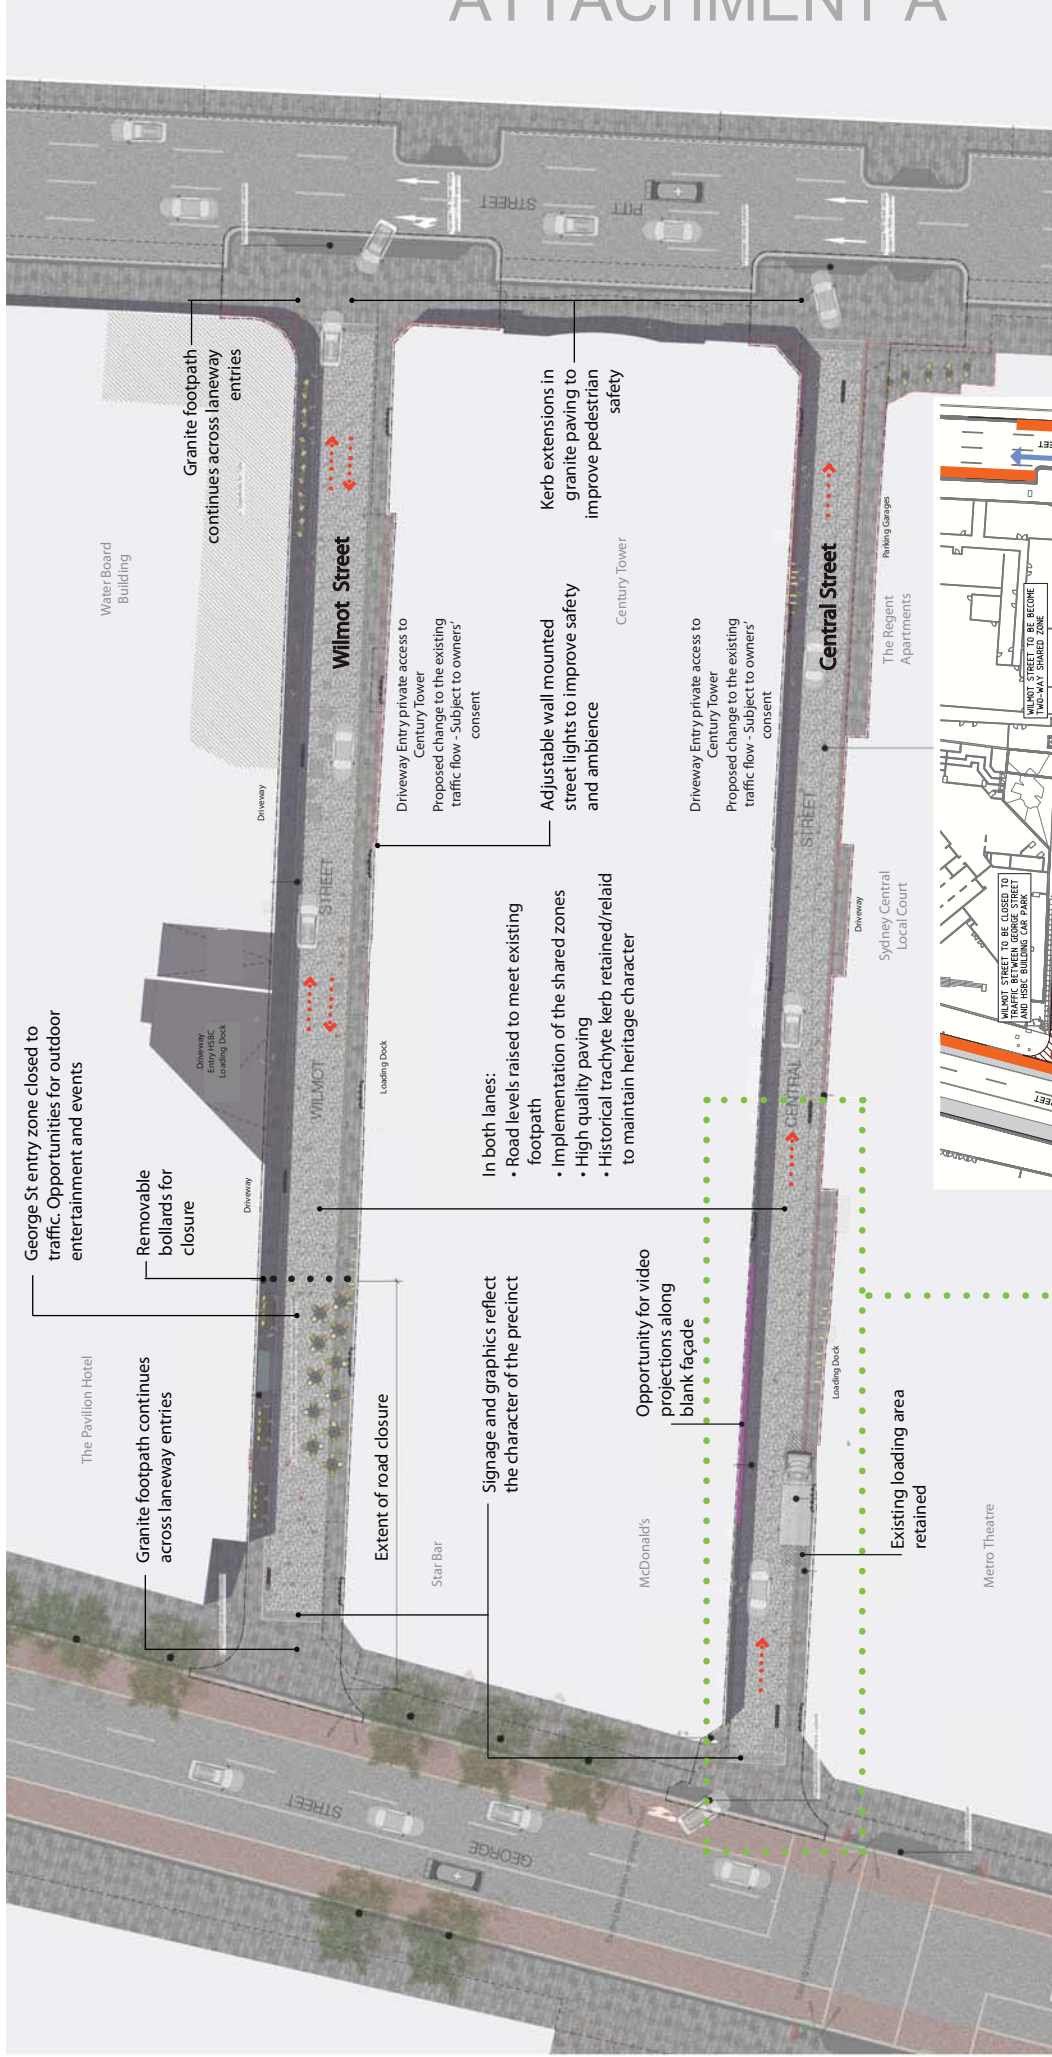

## Central Street Night Mode

Opportunities for pop up food carts, video projection and events with the removal of the night parking spaces

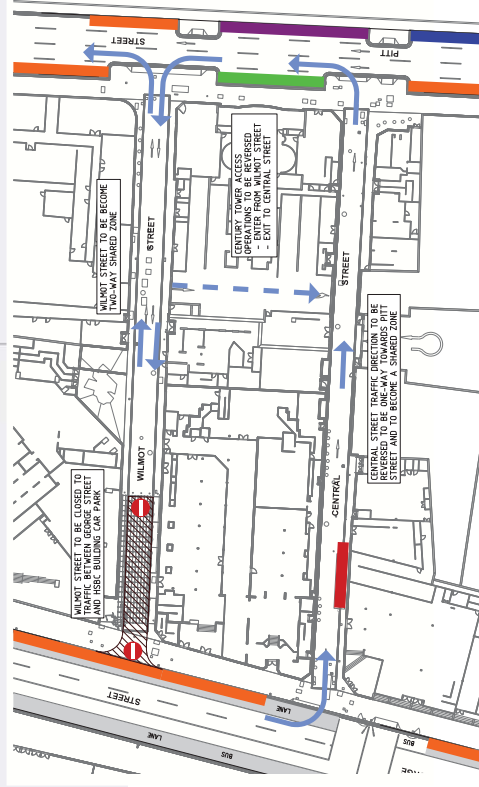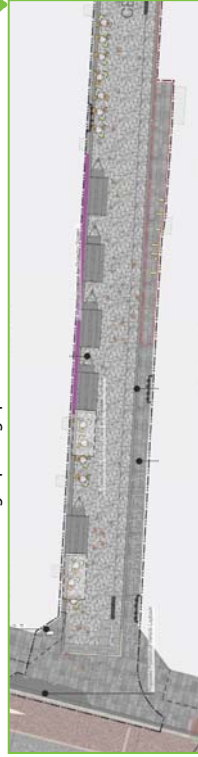

## Proposed Traffic Plan

LEGEND

DIRECTION OF TRAFFIC

- LOADING (DAYTIME) / PARKING (NIGHT TIME)
- LOADING (DAYTIME) / NO PARKING (NIGHT-TIME)
- PARKING (TIME RESTRICTED)
- PARKING (TIME RESTRICTED) - SHORT TERM
- MOTORBIKE PARKING