


ATTACHMENT C

# ATTACHMENT C

**PEACE PARK DESIGN**

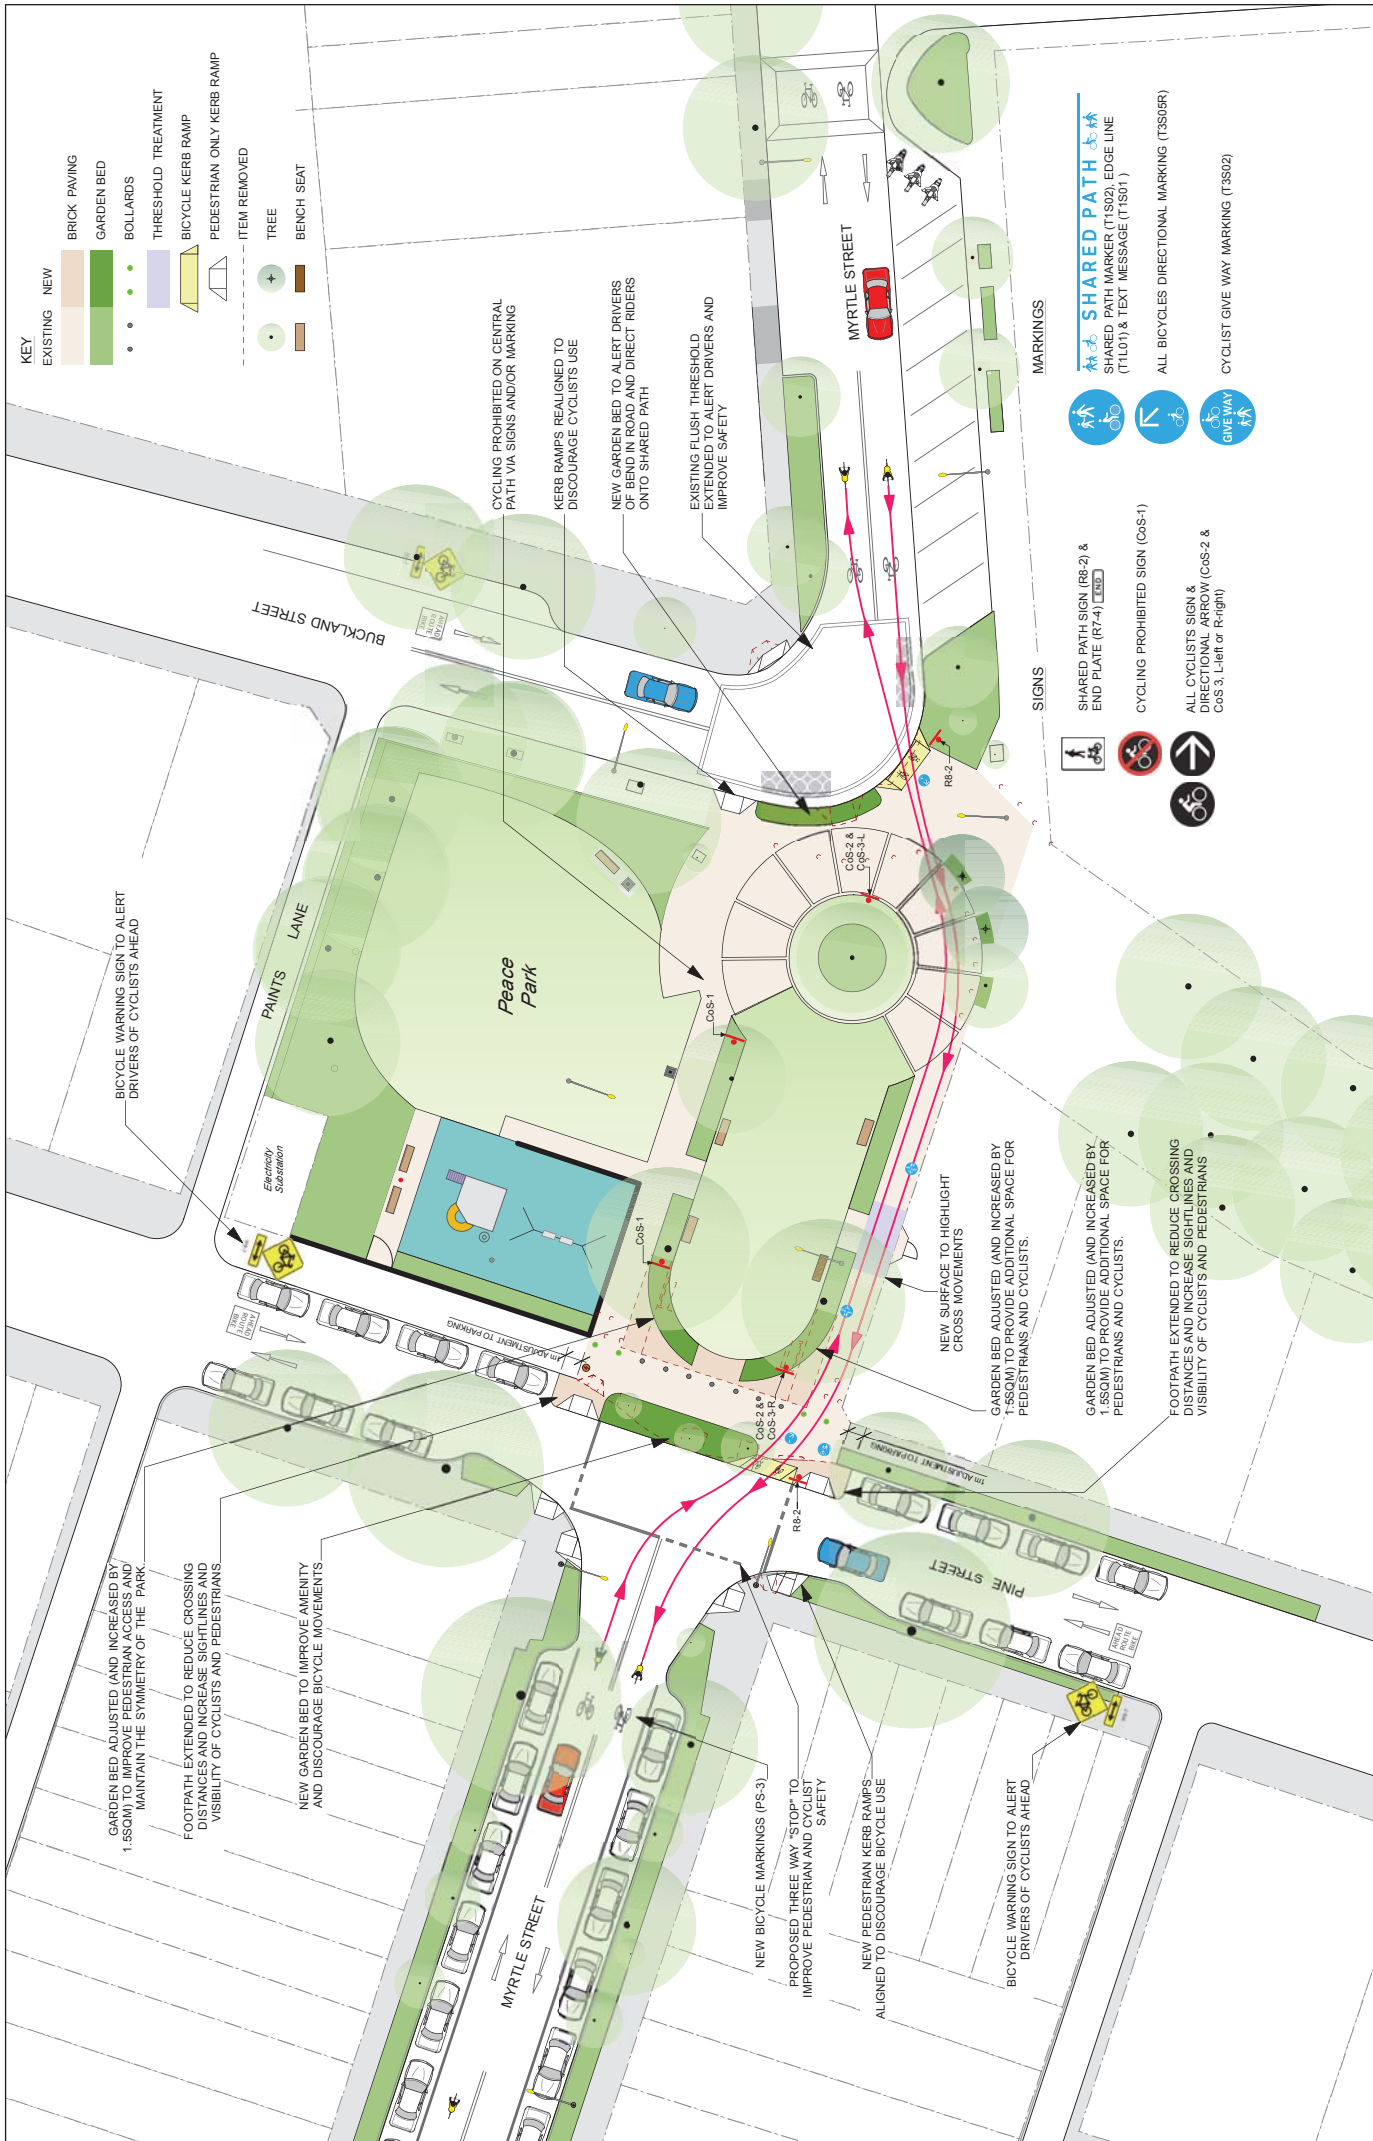

SCALE 1:1375 @ A3

NO. 25/07/13 INITIAL DATE

REV. AMENDMENT DESCRIPTION

LANDSCAPE ARCHITECTS  
 P.O. Box 886  
 3 Coleridge St. Paddington NSW  
 Tel: +61 2 9272 5100  
 Fax: +61 2 9272 5101  
 www.farwood.com

TRANSPORT PLANNERS & TRAFFIC ENGINEERS  
 PARSONS BRINCKERHOFF  
 GPO Box 5394  
 Sydney NSW  
 Tel: +61 2 9272 5100  
 Fax: +61 2 9272 5101  
 www.parsonsof.com

CLIENT  
**CITY OF SYDNEY**

PROJECT  
**BROADWAY CYCLEWAY LINK**  
 Wilson Street to Mary Ann Street

DRAWING TITLE  
**PEACE PARK**  
 Revised Concept Plan

SHEET  
**CP 001**  
 1 of 1