

ATTACHMENT A


## **ATTACHMENT A**

**HYDE PARK – PLAN OF MANAGEMENT  
MASTERPLAN**



# ATTACHMENT A

**FIGURE A : MASTERPLAN - AERIAL VIEW / PLANTING STRATEGY**

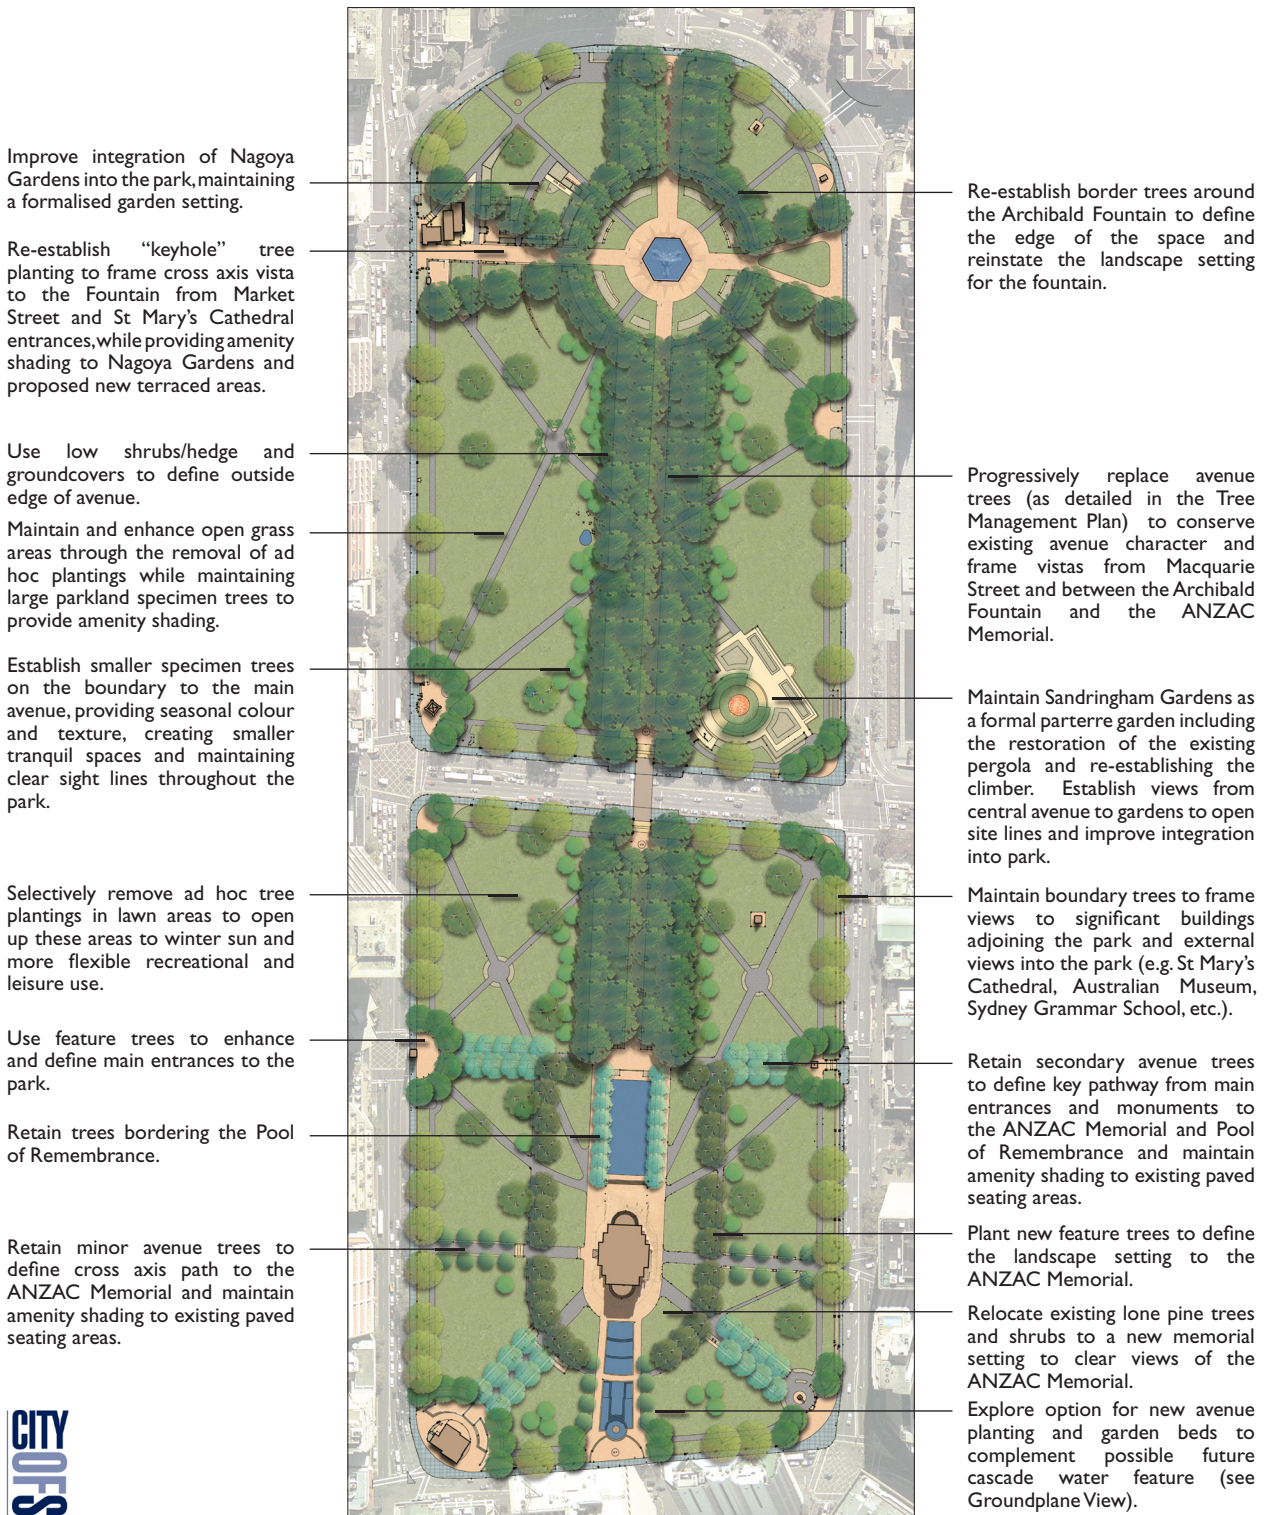

Improve integration of Nagoya Gardens into the park, maintaining a formalised garden setting.

Re-establish "keyhole" tree planting to frame cross axis vista to the Fountain from Market Street and St Mary's Cathedral entrances, while providing amenity shading to Nagoya Gardens and proposed new terraced areas.

Use low shrubs/hedge and groundcovers to define outside edge of avenue.

Maintain and enhance open grass areas through the removal of ad hoc plantings while maintaining large parkland specimen trees to provide amenity shading.

Establish smaller specimen trees on the boundary to the main avenue, providing seasonal colour and texture, creating smaller tranquil spaces and maintaining clear sight lines throughout the park.

Selectively remove ad hoc tree plantings in lawn areas to open up these areas to winter sun and more flexible recreational and leisure use.

Use feature trees to enhance and define main entrances to the park.

Retain trees bordering the Pool of Remembrance.

Retain minor avenue trees to define cross axis path to the ANZAC Memorial and maintain amenity shading to existing paved seating areas.

Re-establish border trees around the Archibald Fountain to define the edge of the space and reinstate the landscape setting for the fountain.

Progressively replace avenue trees (as detailed in the Tree Management Plan) to conserve existing avenue character and frame vistas from Macquarie Street and between the Archibald Fountain and the ANZAC Memorial.

Maintain Sandringham Gardens as a formal parterre garden including the restoration of the existing pergola and re-establishing the climber. Establish views from central avenue to gardens to open site lines and improve integration into park.

Maintain boundary trees to frame views to significant buildings adjoining the park and external views into the park (e.g. St Mary's Cathedral, Australian Museum, Sydney Grammar School, etc.).

Retain secondary avenue trees to define key pathway from main entrances and monuments to the ANZAC Memorial and Pool of Remembrance and maintain amenity shading to existing paved seating areas.












Plant new feature trees to define the landscape setting to the ANZAC Memorial.

Relocate existing lone pine trees and shrubs to a new memorial setting to clear views of the ANZAC Memorial.

Explore option for new avenue planting and garden beds to complement possible future cascade water feature (see Groundplane View).

Note: Indicative Only (subject to future detailed design).




- |  |   |  |   |
|--|---|--|---|
|  Main Avenue      |  Boundary Planting       |  ANZAC Memorial Boundary Planting |  Main Avenue Border Planting |
|  Secondary Avenue |  Entrance Feature        |  Pool of Remembrance Avenue       |  Palm Feature Planting       |
|  Minor Avenue     |  Large Parkland Specimen |  Sandringham Gardens Pergola    |   |

# ATTACHMENT A



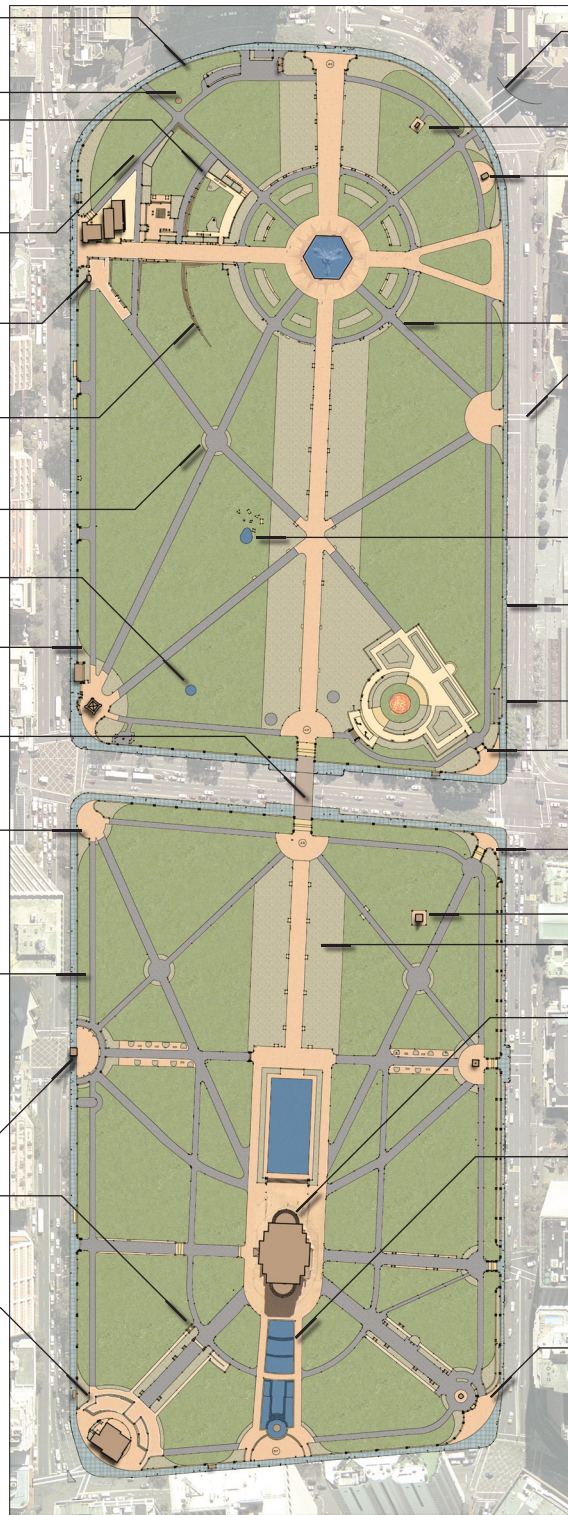


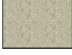


**FIGURE B : MASTERPLAN - GROUNDPLANE VIEW**

Provide low sandstone boundary walls to match existing along St James and Prince Albert Roads.  
 Relocate and restore Sundial.  
 Nagoya Gardens: upgrade block walling, paving, furniture and fixtures to match adopted palette and improve integration with park.  
 Review option to relocate Busby's Bore Fountain elsewhere in the city and interpret the bore more appropriately in the park.  
 Investigate options to provide visitor information/interpretation in centralised locations in Hyde Park North and South.  
 Provide reinforced grass terraced areas to reflect levels of Nagoya Gardens, creating additional seating areas and events spaces.  
 Realign and widen secondary paths. Upgrade paving and kerbs, with circular intersecting node.  
 Restore John Baptist Fountain and review its location and landscape setting.  
 Provide feature garden beds with low growing shrubs and ground covers to accentuate main entrances.  
 Provide paving treatment to Park Street to enhance visual linkage between Hyde Park North and South  
 Upgrade entrance to provide on-grade access and secondary service and emergency access point into Hyde Park South.  
 Provide continuous internal loop pathway in both Hyde Park North and South to formalise existing desire lines, provide a circuit path for walking and jogging and enhance maintenance and events access.  
 Construct new pedestrian ramp entry at Thornton Obelisk.  
 Finalise path upgrade works undertaken in the 1990s by connecting path ends and providing disabled access ramp.  
 Upgrade the setting to Museum Station to provide disabled access, improve entry address and upgrade terraced seating areas. In consultation with the RTA, investigate opportunities to improve pedestrian safety by widening footpath edge and realigning the pedestrian crossing.



In consultation with the RTA, investigate opportunities to provide a direct pedestrian road crossing to The Domain.  
 Provide formal paved setting to William Bede Dalley Statue.  
 Provide a formal paved seating area and border garden beds to the Fort Macquarie Gun.  
 Simplify, realign and widen paths. Upgrade paving and kerbs.  
 In consultation with the RTA, investigate opportunities to realign pedestrian crossing to provide a more direct link to St Mary's Cathedral and Cook and Phillip Park. Realign College St entrance and develop entry statement to match.  
 Review location and landscape setting of F.J. Walker Memorial Fountain.  
 Explore option for footpath widening on College Street boundary.  
 Investigate option to provide disabled access ramp from College Street.  
 Upgrade paving to main entrances at College Street corners to define parkland edge and improve entry statement.  
 Investigate option to integrate new toilet on this corner.  
 Provide formal paved setting to Captain Cook Statue.  
 Maintain organic mulch gardenbeds for the full width of avenue trees.  
 Liaise with the ANZAC Memorial Trust to ensure proposed upgrades to building's interior are positively integrated with minimal disturbance to the existing park fabric.  
 Review Dellit's proposal for a water feature along the central avenue axis towards Liverpool Street. In consultation with relevant stakeholders review how the Olympic Plaque can be accommodated in Hyde Park South.  
 Redesign entry to accommodate more functional vehicle access. Upgrade paving to main entrances to define parkland edge and improve entry statement.

*Note: Indicative Only (subject to future detailed design).*

- |  |   |  |
|--|---|--|
|  Major Paths (Entrances & Main Avenues, pre-cast exposed granite aggregate unit paver and kerb) |  City of Sydney standard paving      |  Open Grass Areas |
|  Secondary Paths & Minor Paths (asphalt and pre-cast kerbs)                                     |  Buildings, Monuments and Structures |  Gardenbeds       |
|  Compacted Gravel   |  Fountains and Water Features        |  |

