










ATTACHMENT A

ATTACHMENT A

LOCATION PLAN

Key

-  Site Extent
-  Eternity Playhouse
-  Heffron Hall
-  Albert Sloss Reserve
-  Foley Street Upgrade
-  Oxford Square
-  Taylor Square
-  Bourke Street Cycleway

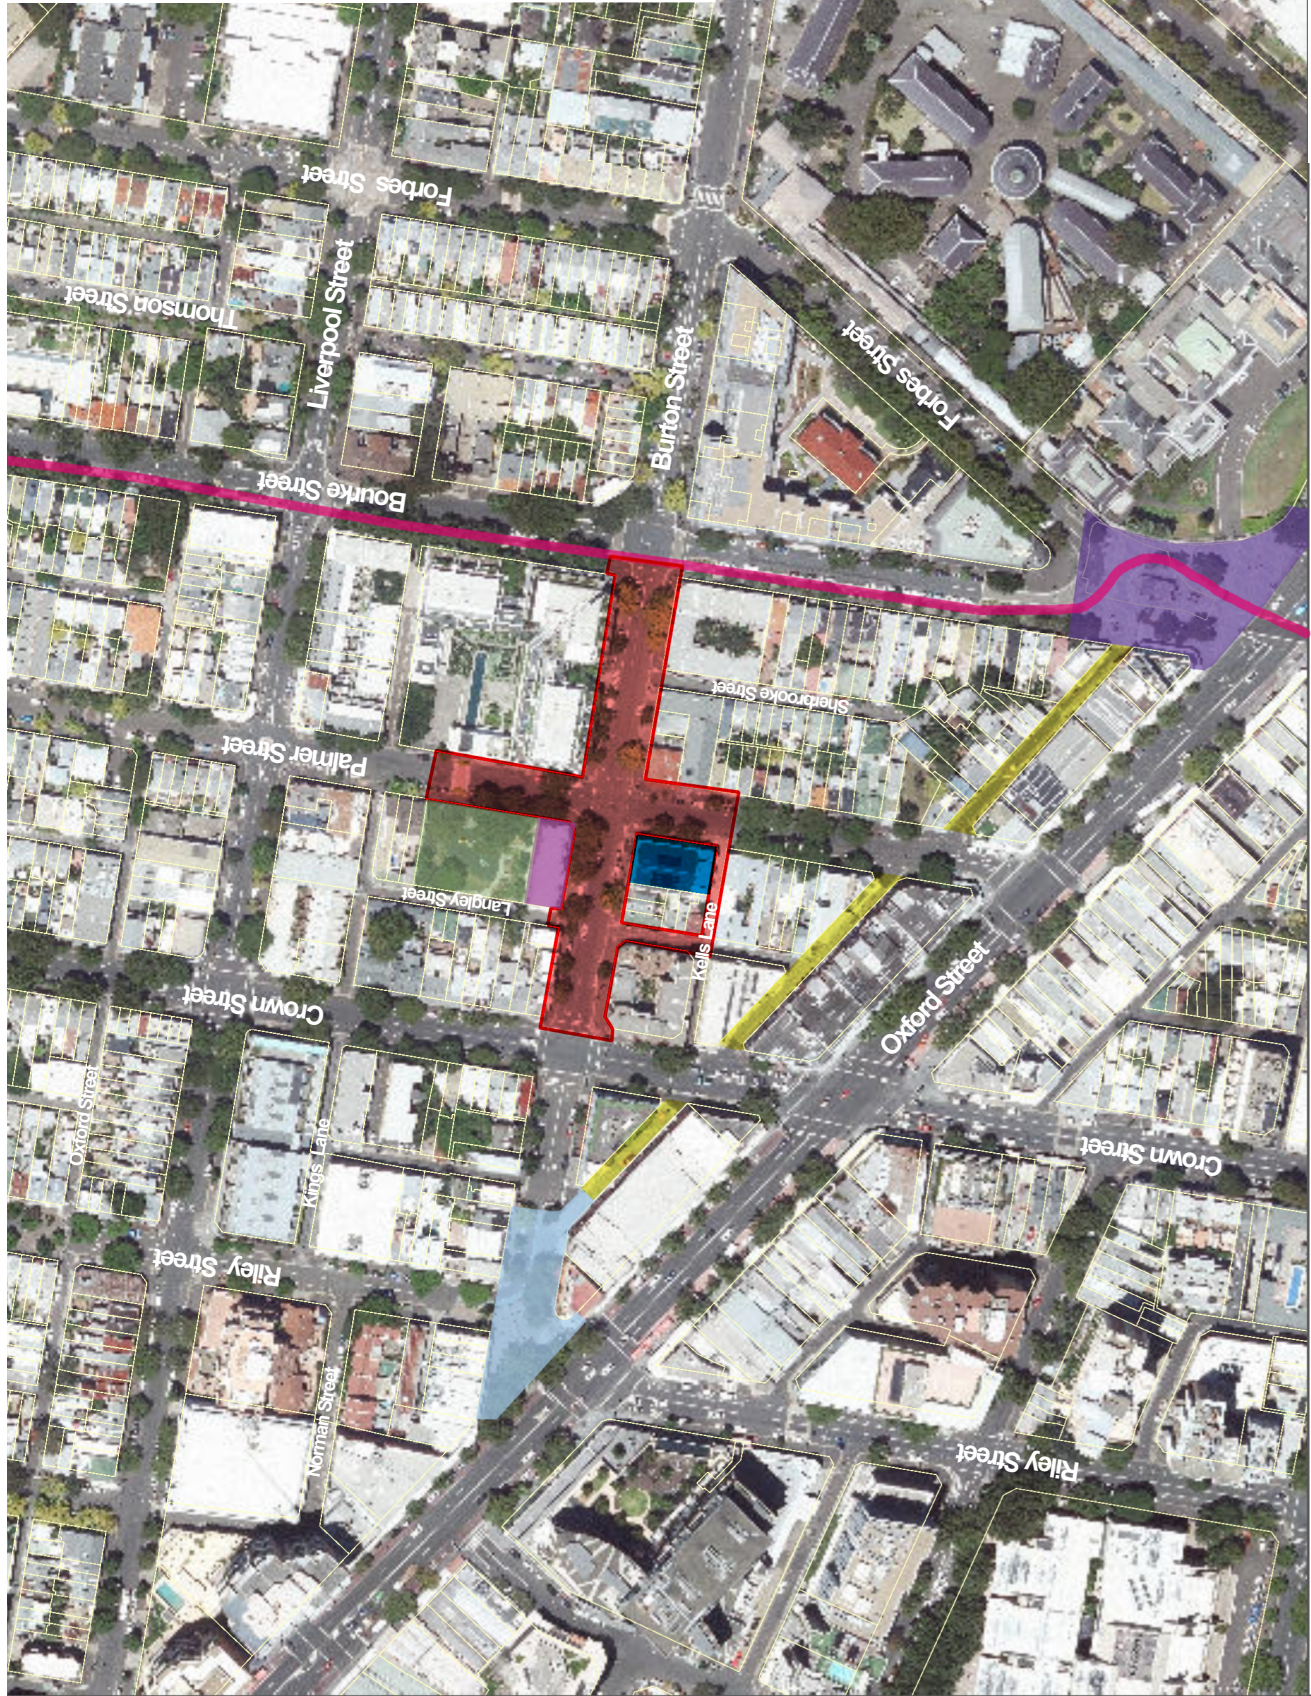

Copyright ©2014 City of Sydney Council & Land and Property Information & Sinclair Knight Merz. All Rights Reserved.
 This map has been compiled from various sources and the publisher and/or contributors accept no responsibility for any injury, loss or damage arising from the use, error or omissions therein.
 While all care is taken to ensure a high degree of accuracy, users are invited to notify Council of any map discrepancies.
 No part of this map may be reproduced without permission.

0 55 110
 1:2,500 at A4 30/12/2014

Burton and Palmer Streetscape Upgrade - Location Plan