

**ITEM 10. MOBILE CRANE – TEMPORARY ROAD CLOSURES – ANGEL
PLACE SYDNEY**

TRIM RECORD NO: 2014/410758

RECOMMENDATION

It is recommended that the Committee endorse the temporary road closure of Angel Place, between Pitt and George Streets, Sydney, on Sunday 26 October 2014 from 7am to 5pm, subject to the following conditions:

- (A) The Applicant must comply with the temporary road closure conditions as mentioned in Schedule C of this Agenda.
- (B) The Applicant must comply with any other conditions imposed by City's Construction Regulation Unit.
- (C) The Applicant has indicated the Sunday 2 November 2014 as an alternative date for the above work as a contingency for inclement weather.
- (D) The Applicant must contact the City's Security and Emergency Management Unit and organise that the bollards in Angel Place are not installed on the proposed closure day.
- (E) The Applicant must contact the Sydney City Police to obtain a separate police permit and to discuss deployment of user pay police for the road closure.
- (F) The Applicant is to obtain a Road Occupancy Licence from the Transport Management Centre prior to commencement of works.
- (G) The Applicant must provide a telephone number of the supervisor responsible for the proposed closure and include contact details in the notification letters to be distributed to affected stakeholders.

DECISION

BACKGROUND

Action Cranes has applied for the temporary road closure of Angel Place, between Pitt and George Streets, Sydney, on Sunday 26 October 2014 from 7am to 5pm.

COMMENTS

The proposed temporary road closure is required to allow a mobile crane to be used to install an air-conditioning unit onto 14 Martin Place.

The City closes Angel Place to traffic from George Street to the driveway entrance of 10 Martin Place daily from 11am to midnight. As the crane will stand near the Pitt Street end, it is proposed that Angel Place remains open for local access at the George Street end on the proposed closure date.

The Applicant has provided a site-specific Traffic Control Plan that includes details of barricades, signs, flagmen and other traffic devices to implement the proposed road closure.

There are currently no other approved temporary road closures proposed to take place on the same day in close proximity of this closure.

The temporary road closure will not affect any other properties, as local access will be provided at all times and alternative access routes are available nearby.

CONSULTATION

The Applicant will be required to notify affected stakeholders as stipulated in Schedule C.

FINANCIAL






All costs associated with the proposed closure will be borne by the Applicant.


ATTACHMENTS

Mobile Crane – Temporary Road Closures – Angel Place Sydney




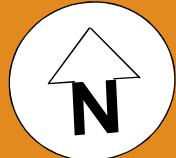

Ajay Nayyar, Traffic Works Coordinator




Legend

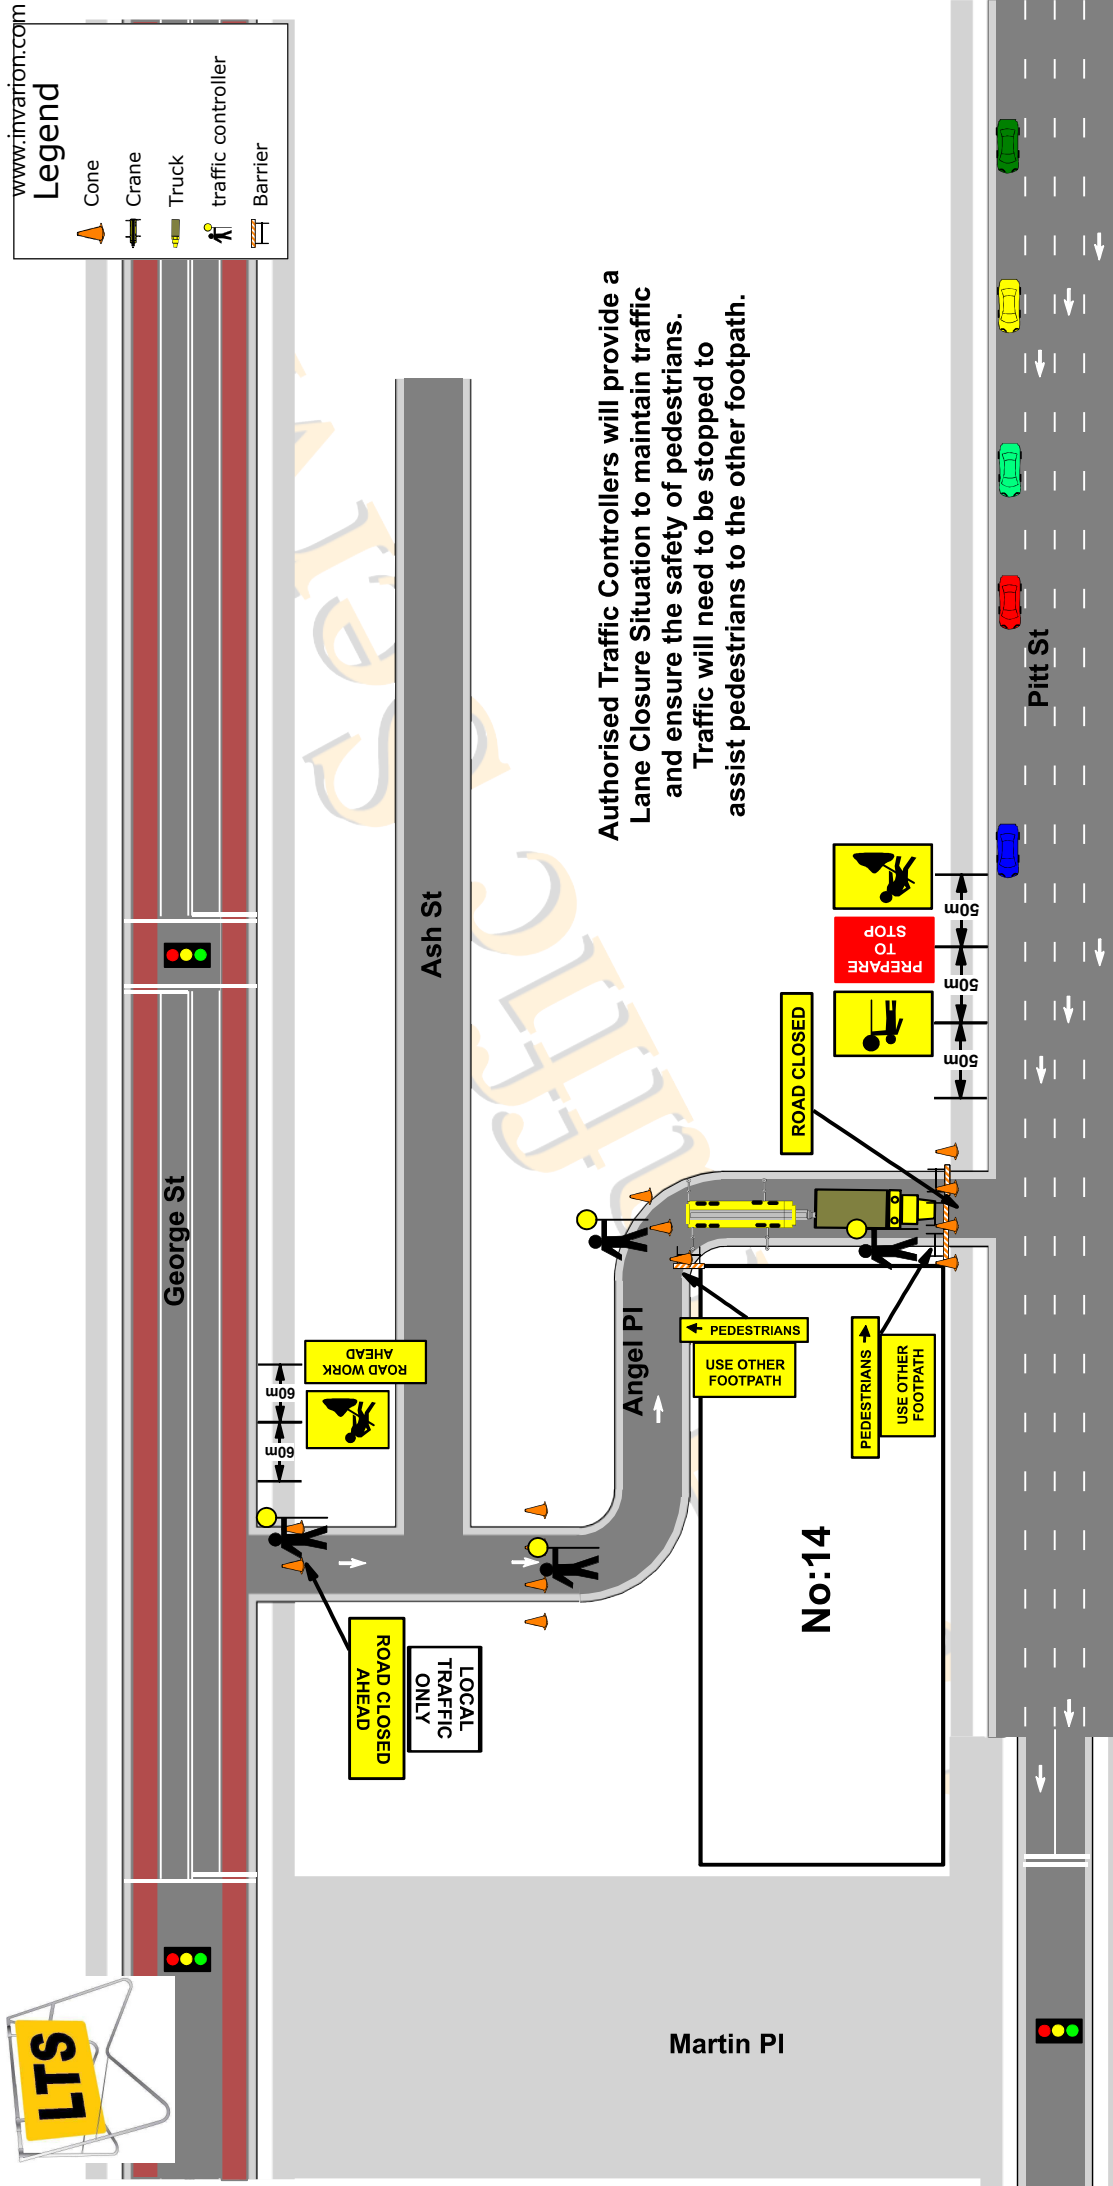-  Cone
-  Crane
-  Truck
-  traffic controller
-  Barrier



Authorised Traffic Controllers will provide a Lane Closure Situation to maintain traffic and ensure the safety of pedestrians. Traffic will need to be stopped to assist pedestrians to the other footpath.

Local Traffic Services Plan Drawn By Danny Betts 0402 746 408 9603 8886	Design & Inspect Traffic Control Plans Certificate No. 22400 143 14 Danny BETTS Expiry Date: 17/08/2015  <small>This card is not proof of identity</small>	 	Client Action Cranes Location Of Work 14 Martin PI (Angel PI) SYDNEY	Date 08/09/14 UBD REF F E8	Plan No: 754 Type Of Closure Road Closure On Site Contact Les 9709 4099	Speed of traffic Km/h 45 46-55 56-65 66-75 76-85 86-105 Greater 105	Traffic controller at beginning of taper 15 15 30 N/A N/A N/A N/A	Lateral Shift Taper 0 15 30 70 60 90 100 110	Merge Taper 15 30 60 115 130 145 160 180	
			<p style="text-align: center;">  </p>							

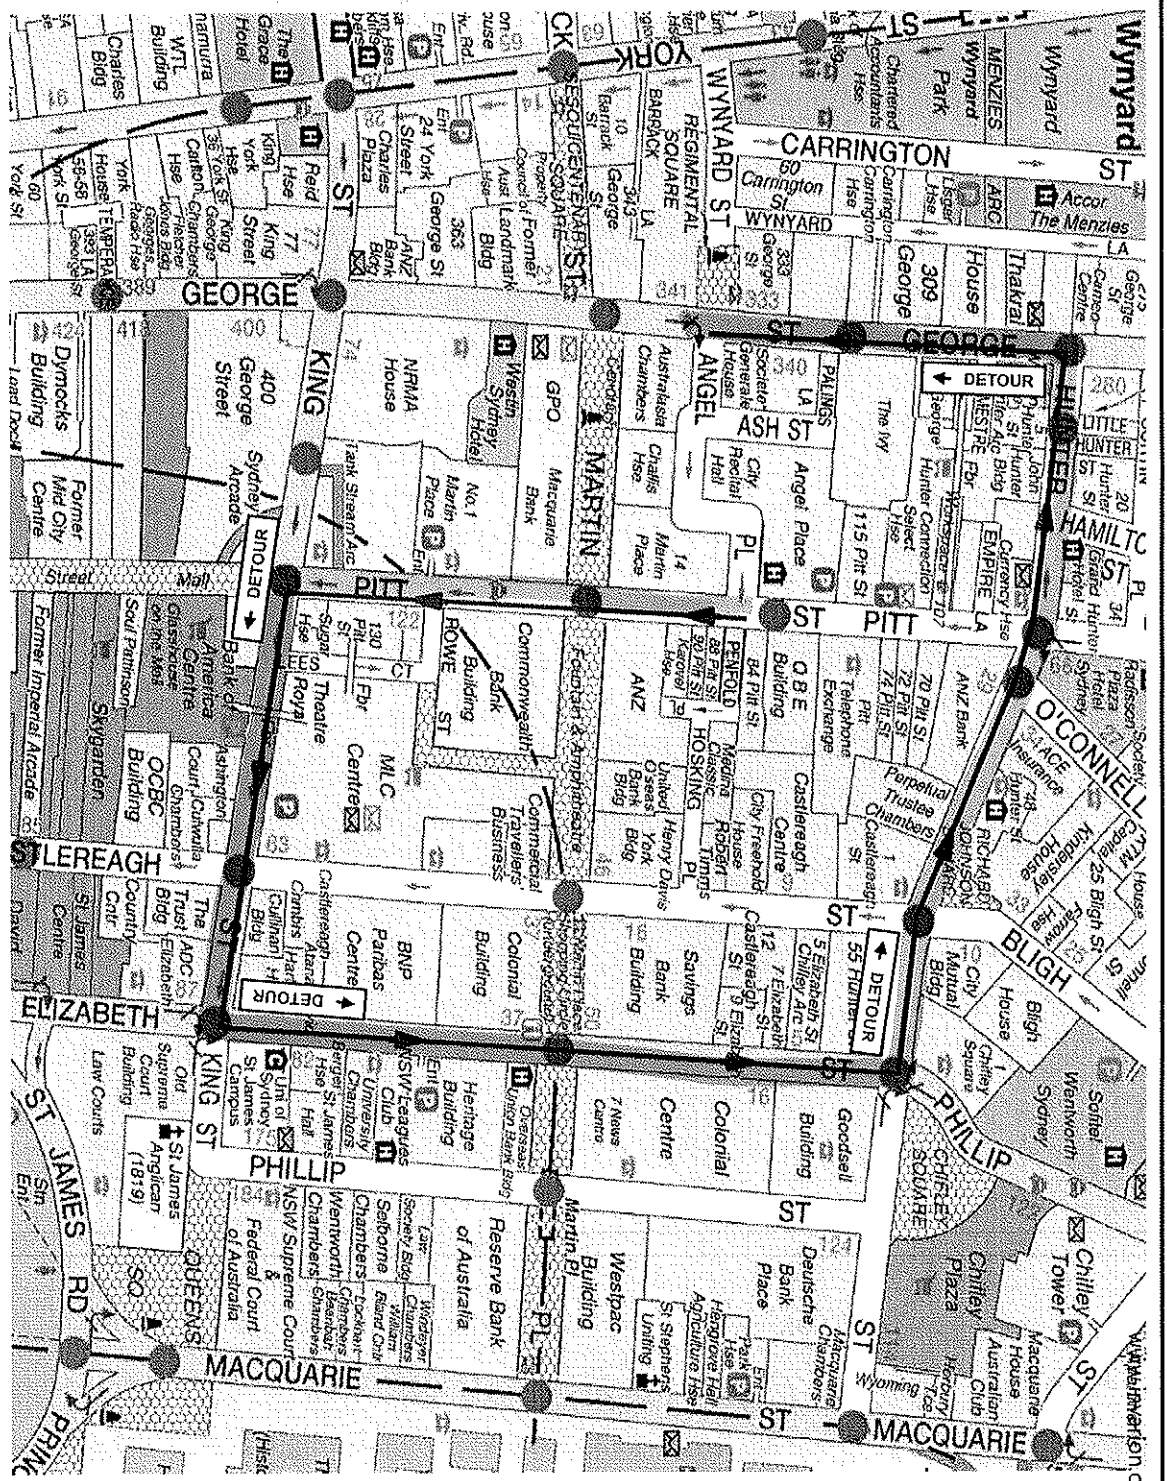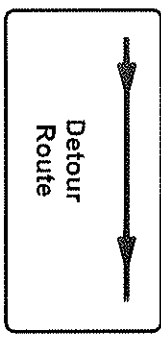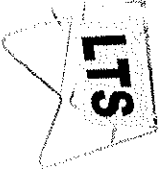

Local Traffic Services


Design & inspect Traffic Control Plans
 Danny BEITTS
 Licence No. 22486-9319

Transport NSW

Plan Drawn By
 Danny BEITTS
 Ecopy Date: 17/08/2015

9603 8886

Client		Date		Plan No.		Spend of traffic		Lateral Shift		Merge/Taper	
Action Cranes		11/09/14		754-1		Kinth		Taper		Taper	
Location Of Work		Type Of Closure		Detour Plan		Beginning of taper		End of taper		End of taper	
14 Martin Pl (Angel Pl) SYDNEY		On Site Contact		Les		9709 4099		105		180	
UBD REF		F E8		45		15		15		15	
				46-55		30		30		60	
				56-65		66-75		70		115	
				76-85		86-105		90		145	
				105		N/A		100		160	
				N/A		N/A		110		180	

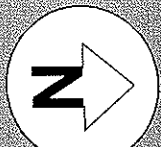

Local Traffic Services (LTS), accepts no liability for the implementation or execution of this TCP unless undertaken by Authorized (LTS) personnel. All Traffic Control plans are copyright. Property of (LTS) & are not transferable unless Authorized by (LTS).
 This plan remains the property of (LTS). This TCP is not to scale. This TCP Complies with Australian Standards 1742-3 and the RTA Traffic Control at Work Sites Manual. Doc 027