

**ITEM 7. ITEM FOR COMMITTEE INFORMATION – TRAFFIC TREATMENT –
BRIDGE STREET FROM PITT TO LOFTUS STREETS SYDNEY**

TRIM RECORD NO: 2014/563418

RECOMMENDATION

It is recommended that the Committee note the following:

- (A) Reallocation of kerb space on the northern side of Bridge Street between the points 10.1 metres and 26.0 metres east of Pitt Street as “No Stopping”.
- (B) Reallocation of kerb space on the northern side of Bridge Street between the points 26.0 metres and 97.6 metres east of Pitt Street as “No Stopping 6am-10am, 3pm-8pm Mon-Fri”, “No Parking 10am-3pm Mon-Fri, “Loading Zone Ticket 6am-10am Sat”, “4P Ticket 8pm-12am Mon-Fri, 10am-10pm Sat, 8am-10pm Sun & Public Holidays”;
- (C) Reallocation of kerb space on the southern side of Bridge Street between the points 0 metres and 20 metres west of Loftus Street as “No Stopping”;
- (D) Reallocation of kerb space on the southern side of Bridge Street between the points 20 metres and 28 metres west of Loftus Street as “Mail Zone, Taxis Excepted 1 Minute Limit Set Down Only”;
- (E) Reallocation of kerb space on the southern side of Bridge Street between the points 28 metres and 55 metres west of Loftus Street as “Bus Zone”; and
- (F) Reallocation of kerb space on the southern side of Bridge Street between the points 0.0 metres and 29 metres west of Gresham Street as “No Stopping”.

DECISION

BACKGROUND

On 19 December 2013, the NSW Government adopted the Sydney City Centre Access Strategy (Access Strategy). The Access Strategy will deliver a fully integrated transport network in Sydney’s City Centre that puts the customer first and meets the growing transport task. It will mean more people use public transport to access the City Centre and it will change the way people move around within it.

The Access Strategy considers all transport modes and demonstrates how light rail, buses, trains, ferries, cars, taxis, pedestrians and cyclists will interact in the heart of Sydney. The Access Strategy also provides a clear direction for how all the different transport modes will work together in the Sydney CBD to reduce congestion, provide for future growth and improve the customer experience.

The Sydney City Centre Bus Plan (SCCBP) forms part of a suite of transport improvements associated with the Access Strategy and includes:

- New dedicated Bus Lanes, Bus Stops and shelters;
- Modifying kerbs and footpaths, line markings and medians; and
- Removing and relocating some taxi ranks, Loading Zones and on-street parking spaces.

The SCCBP aims to:

- Provide a more efficient bus network that is easier for customers to use and understand;
- Create bus corridors within the CBD that improve links to key destinations and improve connectivity with other transport modes; and
- Relocate existing bus routes on George Street to enable delivery of the CBD Light Rail.

The SCCBP will be delivered by Roads and Maritime Services (RMS), in conjunction with Transport for New South Wales (TfNSW) and the City of Sydney.

COMMENTS

The kerb space on the northern side of Bridge Street between Pitt and Loftus Streets is generally signposted as Loading Zone Ticket, 2P Ticket and 4P Ticket. Clearway restrictions are currently in place on the northern side of Bridge Street between Pitt and Loftus Street. The kerb space on the southern side of Bridge Street between Pitt and Loftus Streets is generally signposted Bus Zone.

Bridge Street between Pitt and Loftus Streets is identified in the Access Strategy as a key bus corridor. The bus corridor includes “No Stopping”, “Bus Zone” and “Bus Lane 6am-8pm Mon-Fri 10am-6pm Sat” and off-peak “Loading Zones” on Bridge Street.

Where possible, loading, taxi and parking for people with disabilities will be distributed to neighbouring streets, contained within the proposed changes for the bus and cycleway plans.

Agreement was obtained from the RMS, the Sydney City Police and the State Member, for the proposed changes.

CONSULTATION

The RMS publically exhibited the Review of Environmental Factors (REF) from 23 June to 25 July 2014. Notification of the REF included a letterbox drop to 36,000 properties, a dedicated website, a drop-in centre and visits and meetings with 200 stakeholders within the affected area.

Of the 36,000 letters distributed, the RMS received 60 submissions. Of these 17 supported the proposal, 31 opposed the proposal and 12 were neutral.

Submissions opposing the proposal were concerned about the loss of loading and parking spaces, increased noise and impact to business.

Submissions supporting the proposal believed the proposal would improve public transport access to the City and reduce general traffic congestion.

Included in the consultation process, meetings were held with individual stakeholders who raised concerns about the proposals. The proposal was amended based on these

concerns to better meet the needs of the community within the allowable scope of the project objectives.


FINANCIAL

The SCCBP is being fully funded by the NSW State Government.

ATTACHMENTS

Item for Committee Information – Traffic Treatment – Bridge Street from Pitt to Loftus Streets Sydney

Stephen Sherwin, Project Manager – Roads and Maritime Services

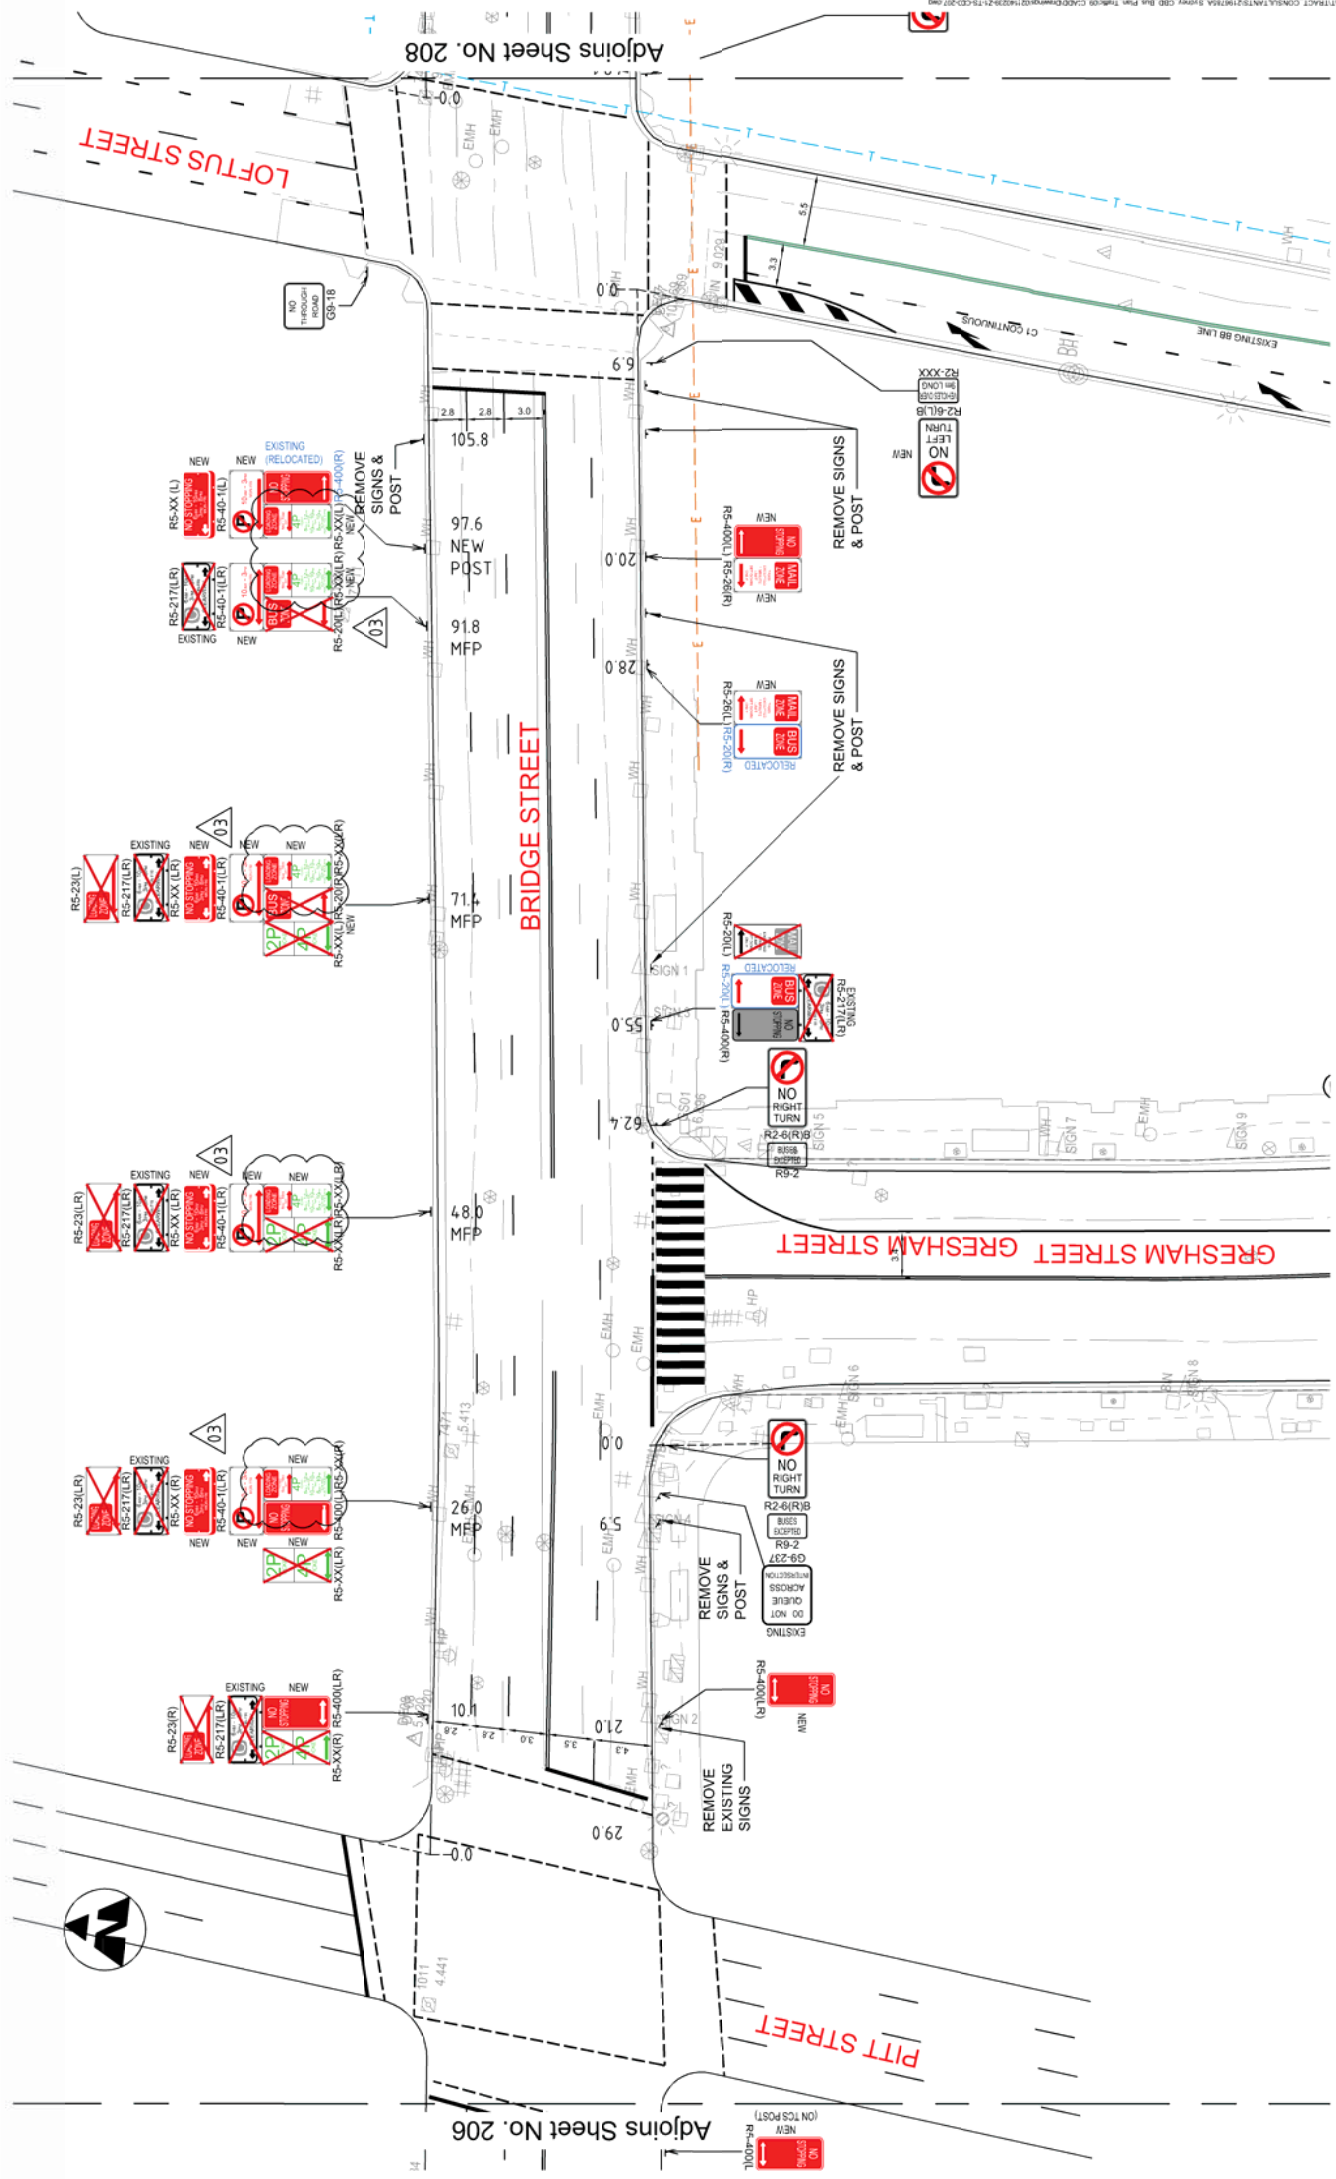

PLAN
SCALE 1:400

NO.	DATE	BY	FOR
1	15/03/2011	TRAC	FOR CONSTRUCTION
2	15/03/2011	TRAC	FOR CONSTRUCTION
TRAFFIC SIGNAGE PLAN
BRIDGE STREET
SHEET 2 OF 4

Project: A102050, 7411-15-GD-207
 A.C.D. R.W. R.W.
 Date: 08.08.2014
 Scale: 1:400

Tract

landscape architects
 planners & engineers
 15/03/2011
 15/03/2011
 15/03/2011

NSW NOW
 The new state
 of business

PARSONS BRINCKERHOFF
 Level 27, Creek & Young Centre
 685 George Street
 Sydney NSW 2000
 Telephone: +61 2 9272 5100
 Facsimile: +61 2 9272 5101
 Email: parsons@parsons.com

SYDNEY CITY CENTRE
BUS INFRASTRUCTURE

These drawings, plans and specifications and the copyright therein are the property of TRACT CONSULTANTS PTY. LTD. and must not be used, reproduced or copied, wholly or in part, without the written permission of TRACT CONSULTANTS PTY. LTD.