

**ITEM 39. STREET EVENTS - TEMPORARY ROAD CLOSURES – RAPER  
STREET SURRY HILLS**

**TRIM RECORD NO: 2014/565516**

**RECOMMENDATION**

It is recommended that the Committee endorse the temporary road closure of Raper Street, Surry Hills between Esther Street and Davies Lane on Saturday 21 February 2015 between 12pm and 4pm, for the 20th Anniversary Celebrations of the Brett Whiteley Studio, subject to the following conditions:

- (A) The Applicant must comply with the temporary road closure conditions as stipulated in Schedule B of this Agenda.
- (B) The Applicant must contact Surry Hills Police to discuss deployment of user pay police for the event.
- (C) The Applicant must contact the City's Venue Management Unit to discuss the event.
- (D) The Applicant must provide a telephone number of the supervisor responsible for the proposed event and include contact details in the notification letters to be distributed to affected stakeholders.

**DECISION**

**BACKGROUND**

The Brett Whiteley Studio at 2-4 Raper Street, Surry Hills has applied for the temporary road closure of Raper Street, Surry Hills between Esther Street and Davies Lane on Saturday 21 February 2015 between 12pm and 4pm, for the 20th Anniversary Celebrations of the Studio.

**COMMENTS**

The Brett Whiteley Studio (run by the Art Gallery of New South Wales) will be celebrating 20 years of being open to the public on 21 February 2015.

Most of the event will be held within the Studio building however the adjacent closure of Raper Street will improve the safety of people attending the event.

**Road Closures**

12pm – 4pm Saturday 21 February 2015

Raper Street between Esther Street and Davies Lane, Surry Hills

The Applicant has provided a site-specific Traffic Control Plan that includes details of barricades, signs, flagmen and other traffic devices to implement the proposed road closure.

There are currently no other approved temporary road closures proposed to take place on the same day in close proximity of this closure.

The temporary road closure will not affect any other properties as local access will be provided at all times and alternative access routes are available nearby.

**CONSULTATION**

The Applicant will be required to notify affected stakeholders as stipulated in Schedule B.


**FINANCIAL**

All costs associated with the proposed closure will be borne by the Applicant.

**ATTACHMENTS**

Street Events - Temporary Road Closures – Raper Street Surry Hills

Joseph Gomes, Area Traffic Engineer

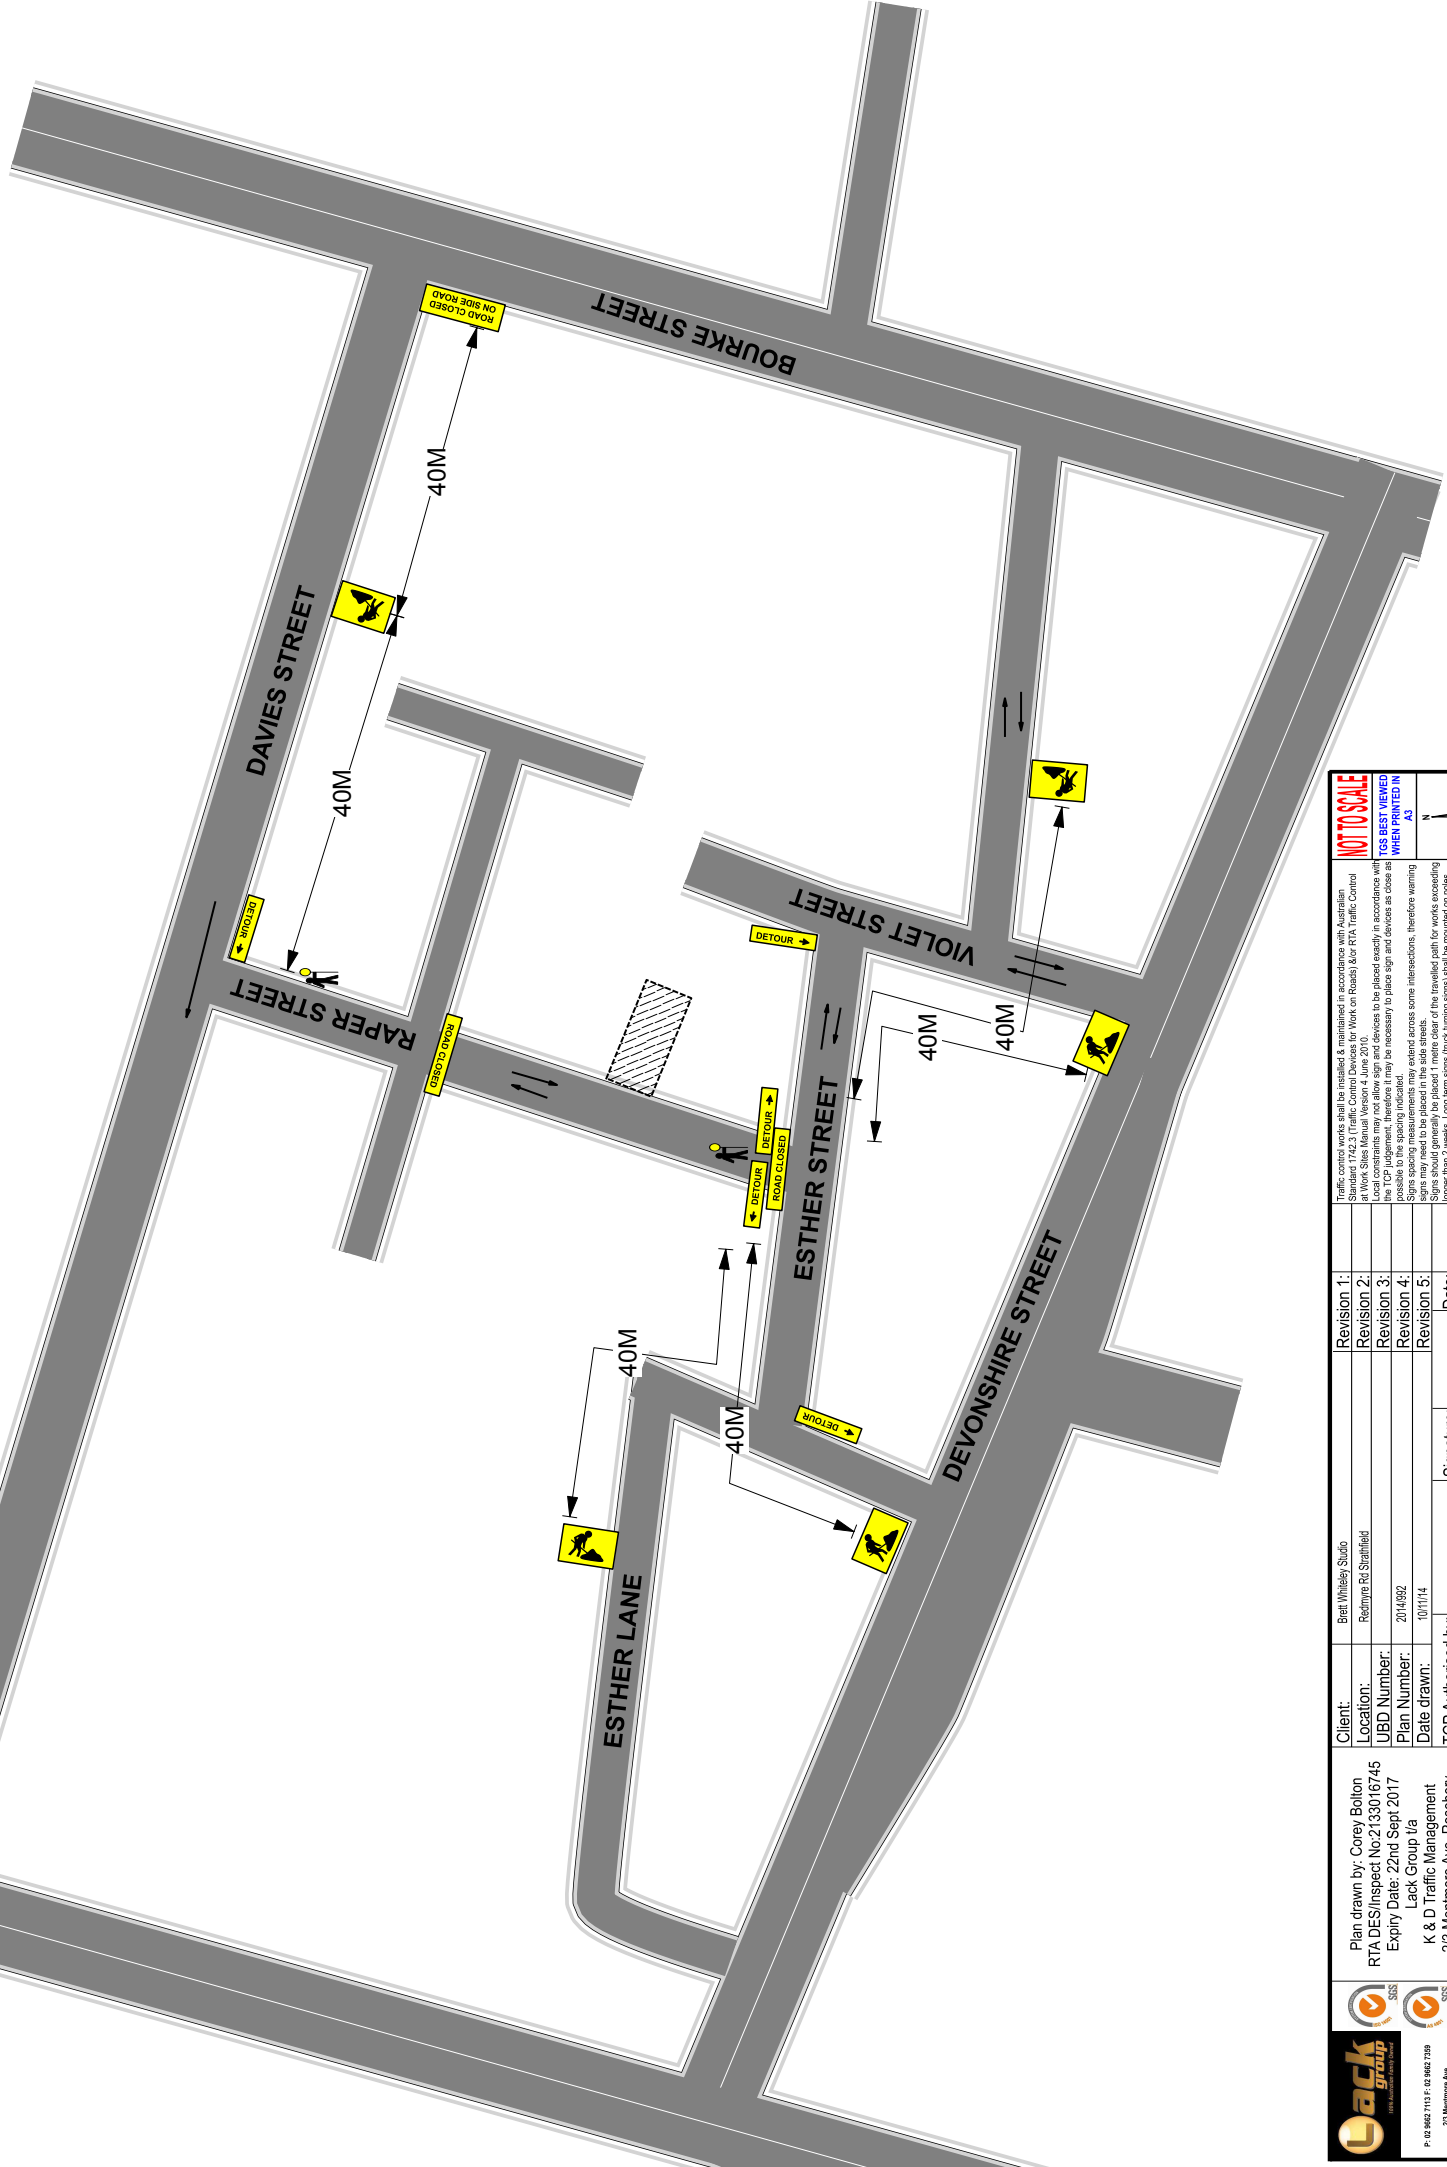

			Client:	Brett Wheeler Studio	Revision 1:	
			Location:	Rémyra Rd Stratfield	Revision 2:	
			UBD Number:		Revision 3:	
			Plan Number:	2014992	Revision 4:	
			Date drawn:	10/11/14	Revision 5:	
TCP Authorised by:			Signature:	Date:		
<p><b>THIS TRAFFIC CONTROL PLAN IS DRAWN AS PER THE AUSTRALIAN STANDARD AS1742.3 AND THE RMS WORKSITE MANUAL FOR TRAFFIC CONTROL AT WORK SITES AND IS TO BE IMPLEMENTED AS SUCH BY AN RMS ACCREDITED PERSON</b></p>						
<p>Plan drawn by: Corey Bolton          RTA DES/Inspect No: 213016745          Expiry Date: 22nd Sept 2017          Lack Group t/a          K &amp; D Traffic Management          2/3 Mentmore Ave, Rosebery          P: 02-9662 7113 M: 0408 279 678          email: coreybolton@lackgroup.com.au</p>			<p>NOT TO SCALE          TGS BEST VIEWED WHEN PRINTED IN AS</p>			
<p><b>Lack group</b>          P: 02 9662 7113 F: 02 9662 7299          23 Mentmore Ave,          Rosebery NSW 2126</p>						

