

**ITEM 12. ITEM FOR COMMITTEE INFORMATION – TRAFFIC TREATMENT –
KENT STREET FROM MARKET TO KING STREETS SYDNEY**

TRIM RECORD NO: 2015/081412

RECOMMENDATION

It is recommended that the Committee note the following:

- (A) Reallocation of kerb space on the western side of Kent Street between the points 9.6 metres and 15.6 metres north of Market Street as “No Stopping Taxis Excepted 1 Minute Limit”, and
- (B) Reallocation of kerb space on the western side of Kent Street between the points 15.6 metres and 51.9 metres north of Market Street as “Bus Zone”, and
- (C) Installation of kerb amendments and changes to lane configuration in Kent Street between Market and King Streets to provide for the installation of the bus lanes.

DECISION

BACKGROUND

On 19 December 2013, the NSW Government adopted the Sydney City Centre Access Strategy (Access Strategy). The Access Strategy will deliver a fully integrated transport network in Sydney’s City Centre that puts the customer first and meets the growing transport task. It will mean more people use public transport to access the City Centre and it will change the way people move around within it.

The Access Strategy considers all transport modes and demonstrates how light rail, buses, trains, ferries, cars, taxis, pedestrians and cyclists will interact in the heart of Sydney. The Access Strategy also provides a clear direction for how all the different transport modes will work together in the Sydney CBD to reduce congestion, provide for future growth and improve the customer experience.

The Sydney City Centre Bus Plan (SCCBP) forms part of a suite of transport improvements associated with the Access Strategy and includes:

- New dedicated Bus Lanes, Bus Stops and shelters;
- Modifying kerbs and footpaths, line markings and medians; and
- Removing and relocating some taxi ranks, Loading Zones and on-street parking spaces.

The SCCBP aims to:

- Provide a more efficient bus network that is easier for customers to use and understand;

- Create bus corridors within the CBD that improve links to key destinations and improve connectivity with other transport modes; and
- Relocate existing bus routes on George Street to enable delivery of the CBD Light Rail.

The SCCBP will be delivered by Roads and Maritime Services (RMS), in conjunction with Transport for New South Wales (TfNSW) and the City of Sydney.

COMMENTS

The kerb space on the western side of Kent Street between Market and King Streets is generally signposted as Loading Zone Ticket and Ticket Parking. Kent Street identified in the Access Strategy as a key bus corridor. The bus corridor includes Loading Zone Ticket and 4P Ticket.

Where possible, loading, taxi and parking for people with disabilities will be distributed to neighbouring streets, contained within the proposed changes for the bus and cycleway plans.

CONSULTATION

The RMS publically exhibited the Review of Environmental Factors (REF) from 23 June to 25 July 2014. Notification of the REF included a letterbox drop to 36,000 properties, a dedicated website, a drop-in centre and visits and meetings with 200 stakeholders within the affected area.

Of the 36,000 letters distributed, the RMS received 60 submissions. Of these 17 supported the proposal, 31 opposed the proposal and 12 where neutral.

Submissions opposing the proposal were concerned about the loss of loading and parking spaces, increased noise and impact to business.

Submissions supporting the proposal believed the proposal would improve public transport access to the City and reduce general traffic congestion.

Included in the consultation process, meetings were held with individual stakeholders who raised concerns about the proposals. The proposal was amended based on these concerns to better meet the needs of the community within the allowable scope of the project objectives.


FINANCIAL

The SCCBP is being fully funded by the NSW State Government.

ATTACHMENTS

Item for Committee Information – Traffic Treatment – Kent Street from Market to King Streets Sydney

Stephen Sherwin, Project Manager – Roads and Maritime Services

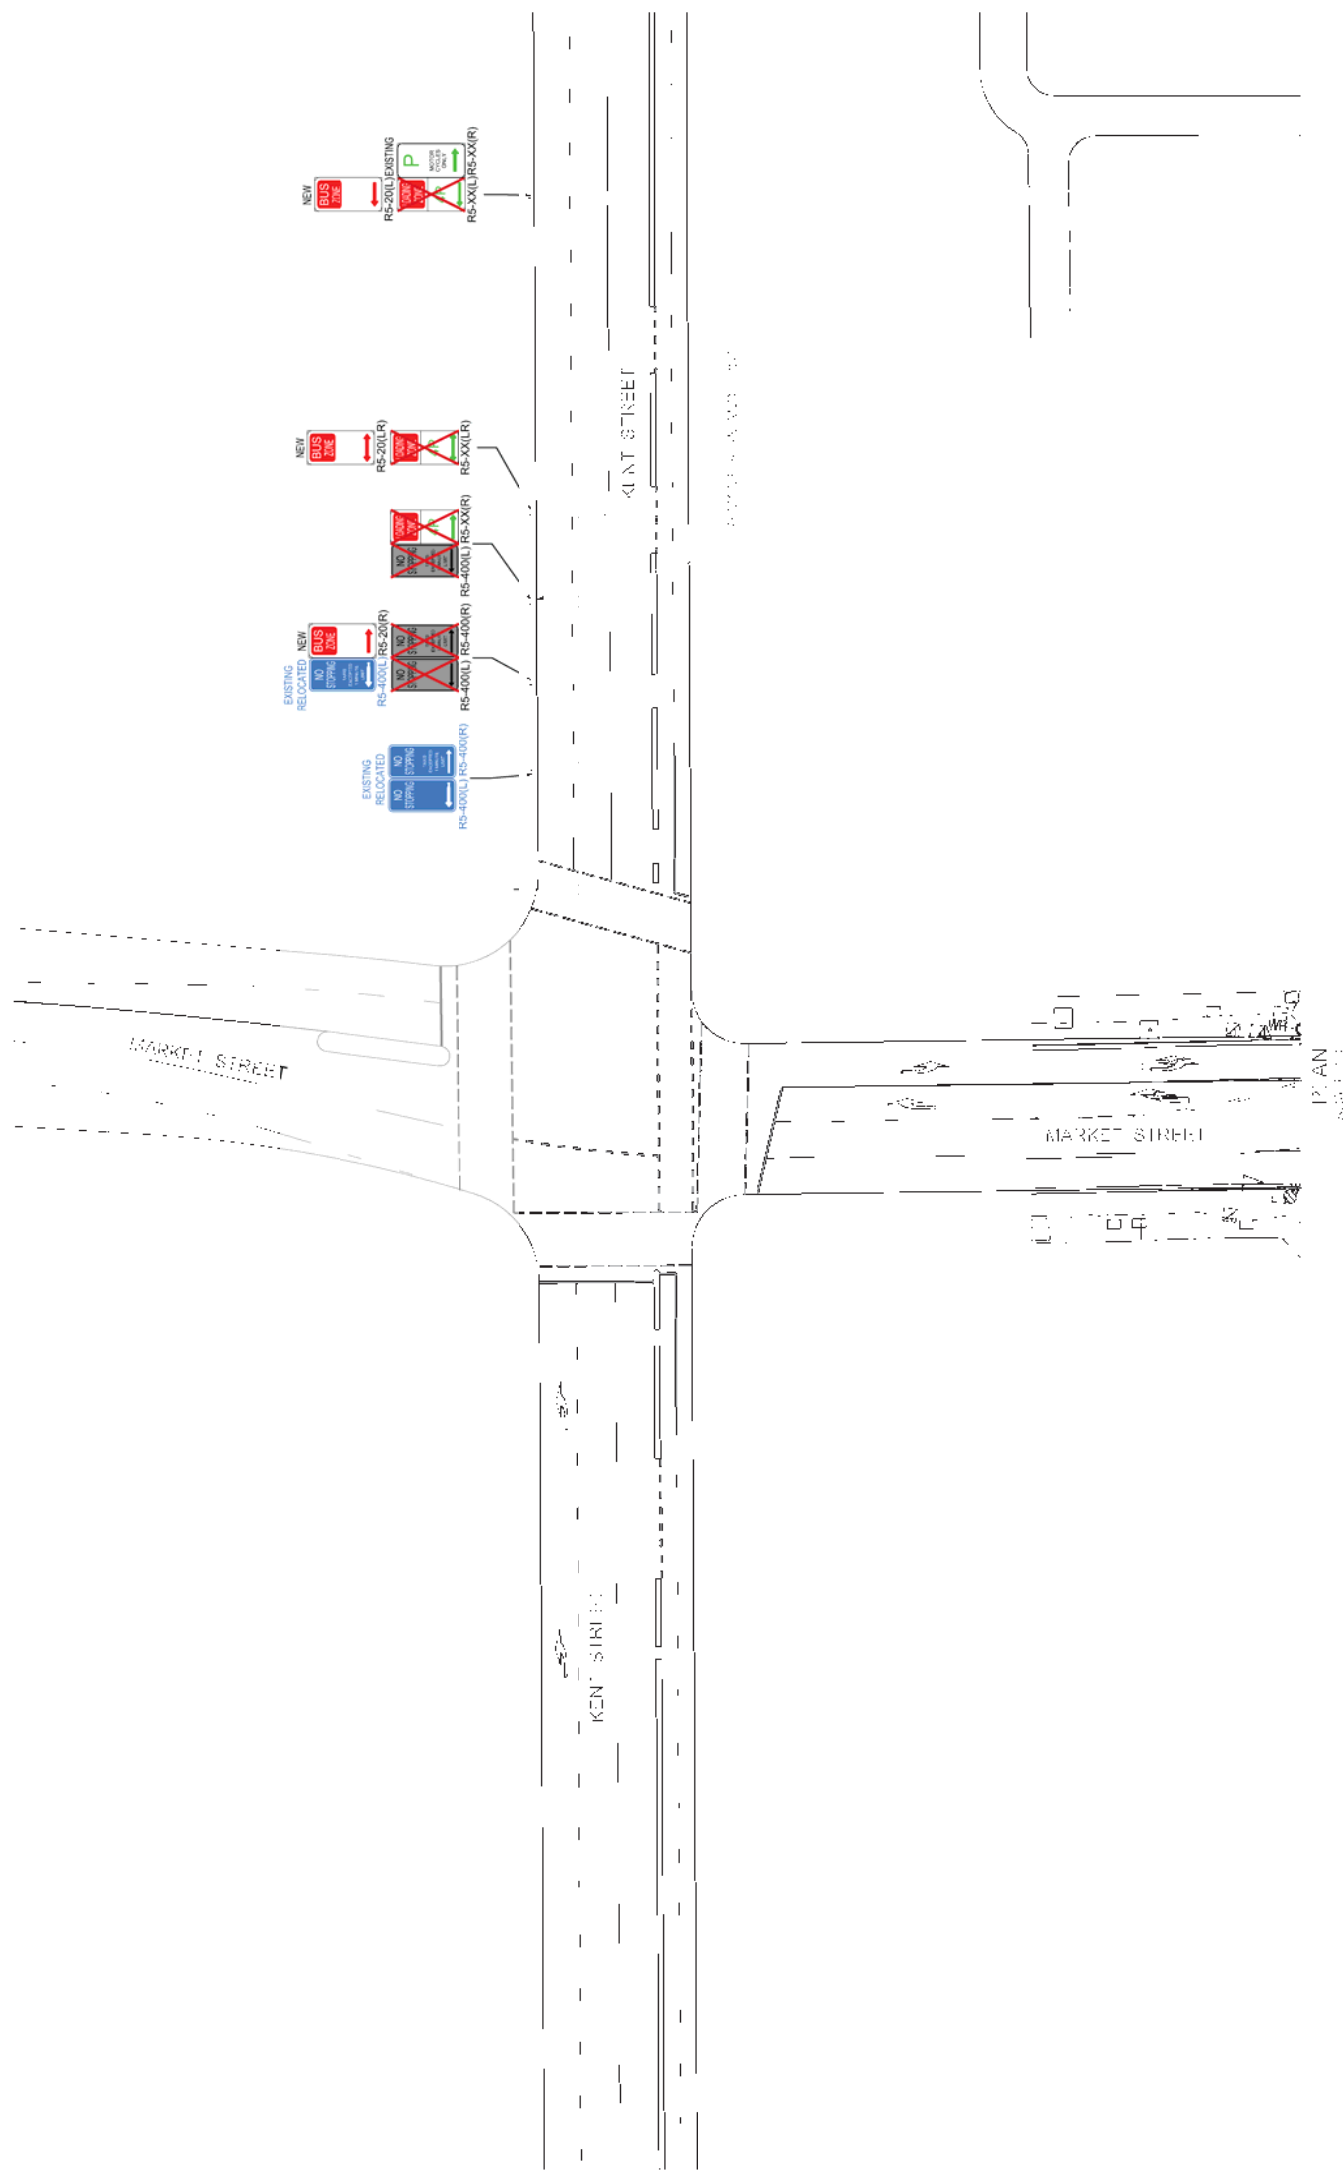

No.	Description	Date	By	Check
26	ISSUE FOR CONSTRUCTION	10/11/14	A.S.	A.S.
27	ISSUE FOR CONSTRUCTION	10/11/14	A.S.	A.S.

Level 27, Creek & Young Centre
 888 George Street
 Sydney NSW 2000
 GPO BOX 5204
 Sydney, NSW 2000
 Australia

Telephone +61 2 9222 5100
 Facsimile +61 2 9222 5100
 Email info@brinckerhoff.com.au

APN: K91 074 004 706

PARSONS BRINCKERHOFF
 The new state of business

NSW NOW

landscape architects
 planners &
 traffic engineers
 15/204-27/21/13/20/14/15
 15/204-27/21/13/20/14/15
 15/204-27/21/13/20/14/15

Tract
 SYDNEY CITY CENTRE
 BUS INFRASTRUCTURE

CBDA ALLIANCE

TRAFFIC SIGNAGE PLAN
 KENT STREET
 SHEET 5 OF 10
 A.S. R.W. R.W.
 Project No: 15/204-27/21/13/20/14/15
 Date: 08/08/2014
 Author: A.S.
 Checker: A.S.
 Scale: 1:100 (2:1)

10/11/14 A1

These drawings, plans and specifications and the copyright therein are the property of TRACT CONSULTANTS PTY LTD. and must not be used, reproduced or copied, wholly or in part, without the written permission of TRACT CONSULTANTS PTY LTD.

