

**ITEM 12. ROAD WORKS – TEMPORARY ROAD CLOSURES – UNDERWOOD
STREET SYDNEY**

TRIM RECORD NO: 2015/245393

RECOMMENDATION

It is recommended that the Committee endorse the temporary road closure of Underwood Street from Pitt to Dalley Streets, Sydney, on the weekends of 25-26 July, 1-2 August, 8-9 August and 15-16 August 2015 between 7am and 5pm, subject to the following conditions:

- (A) The Applicant must comply with the temporary road closure conditions as mentioned in Schedule C of this Agenda.
- (B) The Applicant must comply with any other conditions imposed by City's Construction Regulation Unit.
- (C) The Applicant has indicated 22-23 August, 29-30 August, 5-6 September and 12-13 September 2015 as an additional period for the road works as a contingency for inclement weather.
- (D) The Applicant must contact the Sydney City Police to obtain a separate police permit and to discuss deployment of user pay police for the road closure.
- (E) The Applicant must provide a telephone number of the supervisor responsible for the proposed closure and include contact details in the notification letters to be distributed to affected stakeholders.

DECISION

BACKGROUND

Wilken Service Pty Ltd has applied for the temporary road closure of Underwood Street from Pitt to Dalley Streets, Sydney, on the weekends of 25-26 July, 1-2 August, 8-9 August and 15-16 August 2015 between 7am and 5pm.

COMMENTS

The proposed temporary road closure is required to enable conduits for power cables to 200 George Street to be installed.

The Applicant has provided a site-specific Traffic Control Plan that includes details of barricades, signs, flagmen and other traffic devices to implement the proposed road closure.

There are currently no other approved temporary road closures proposed to take place on the same day in close proximity of this closure.

The temporary road closure will not affect any other properties, as local access will be provided at all times and alternative access routes are available nearby.

CONSULTATION

The Applicant will be required to notify affected stakeholders as stipulated in Schedule C.

FINANCIAL

All costs associated with the proposed closure will be borne by the Applicant.

ATTACHMENTS

Road Works – Temporary Road Closures – Underwood Street Sydney


Ajay Nayyar, Traffic Works Coordinator



Legend	
	Traffic Lights
	Cone
	Safety Zone
	Work Area

USE EITHER OF THESE PEDESTRIAN CONTROL MEASURES IN HIGH PEDESTRIAN AREAS.

OPG Electrical Pty Limited (or one of it's contracted entities ("Wilken")) has prepared this Traffic Control Plan for the contracting authority at it's specific request. No warranties are made in relation to it's accuracy or appropriateness and it is not to be provided to, or used by, or relied upon, any third party except with the express written approval of OPG Traffic. The authority and all third parties hold harmless and indemnify OPG in respect of any claim or loss or damage that arises in any way whatsoever from, or in any way connected to, this traffic plan.

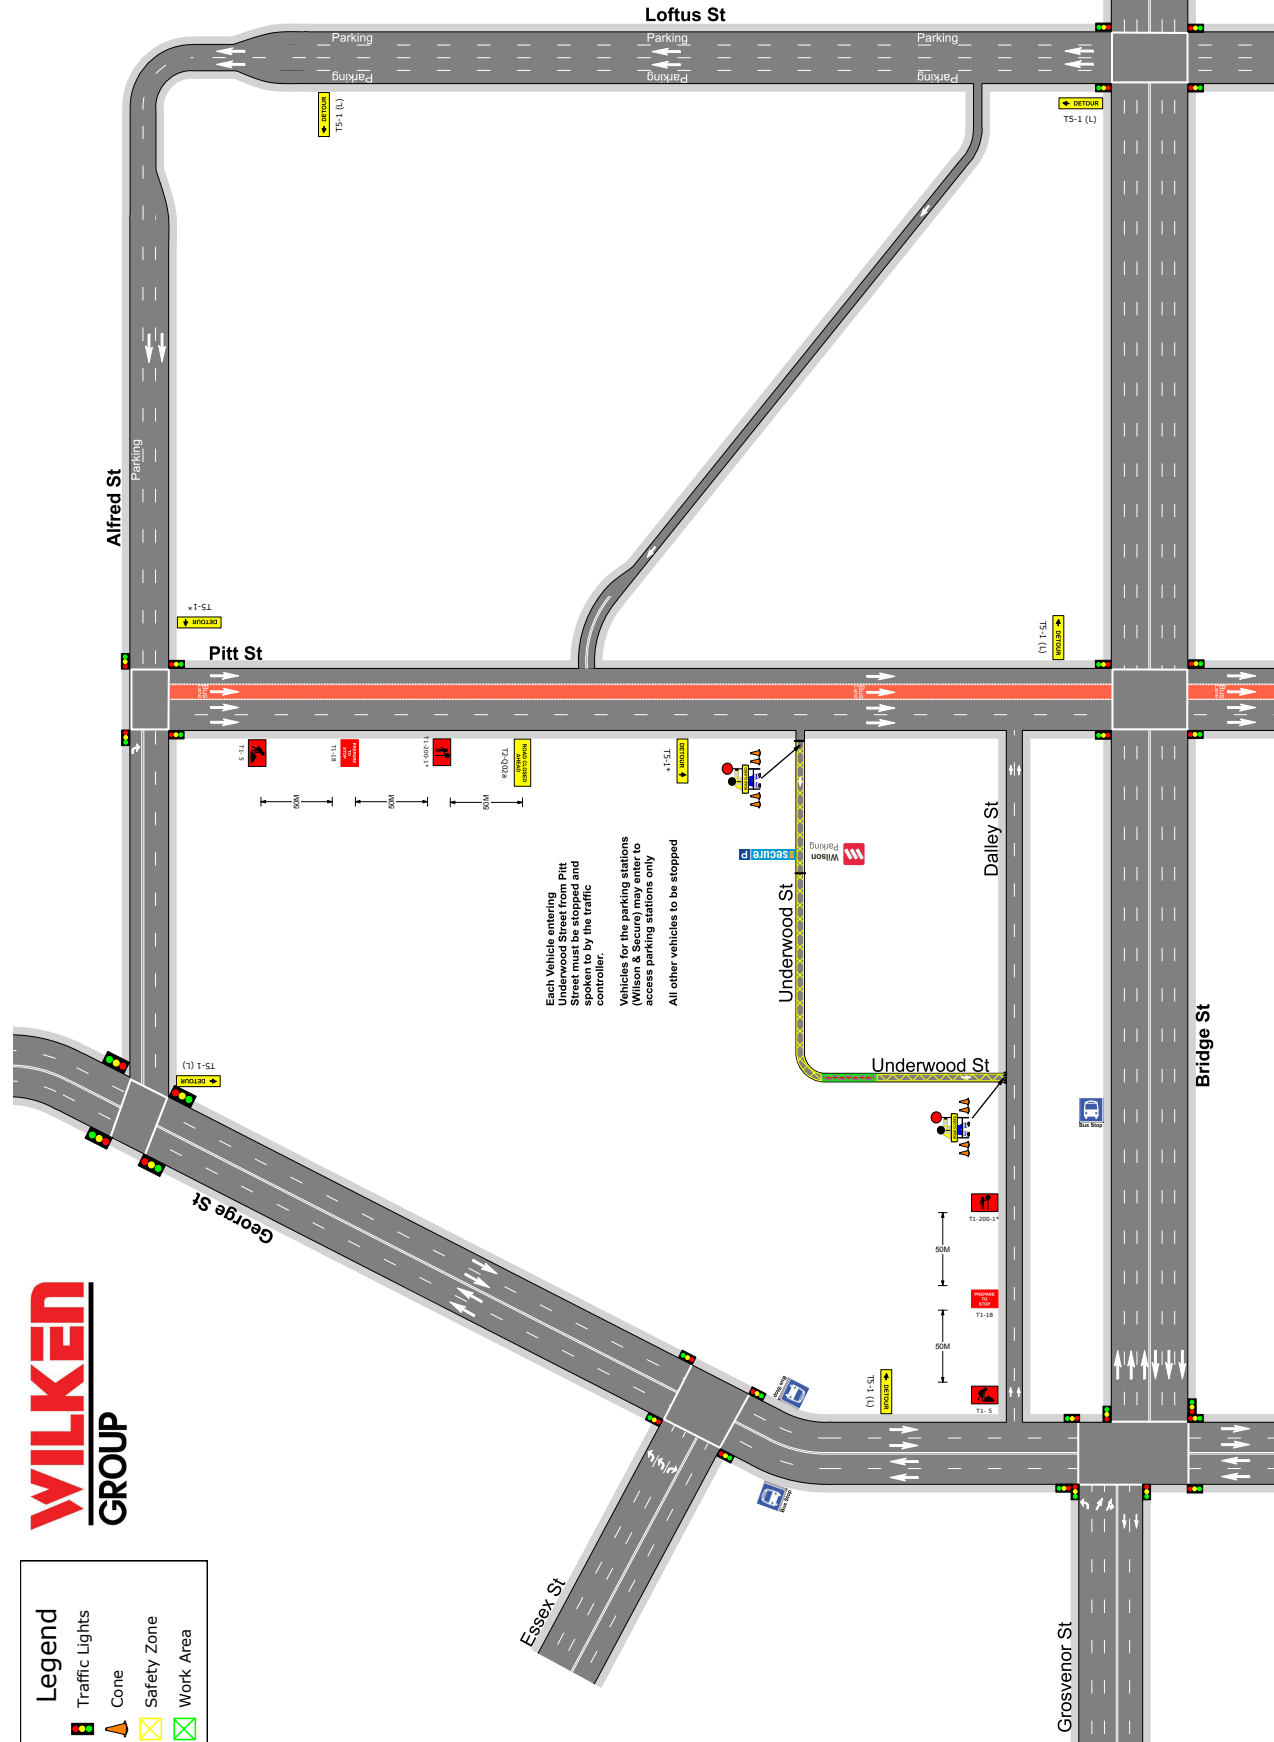

Each Vehicle entering Underwood Street from Pitt Street must be stopped and spoken to by the traffic controller.

Vehicles for the parking stations (Wilson & Secure) may enter to access parking stations only

All other vehicles to be stopped

Map Ref: 236 D7
Mobile Number: 0408 069 981
Job Number: 1595
Control: Laneway Closure
Road Type: Sealed
Scale: Not to Scale

Job Location: 5 Underwood Street, Sydney CBD NSW 2000
Client: Wilken Group
Onsite Contact: Mark Clelland
Drawing Number: AL OPG 2015/55
Sheet: 1 of 1
Term: Short
Direction: All Directions
Volume / AADT: Low
Posted Speed: 40 km/hr
Remaining Width:
Operation: Laneway closure to install Ausgrid conduits & full detour

OPG
 OPG Electrical Pty Limited
 10/11-13/15 The Arcade, Sydney NSW 2000
 Phone: 0408 069 981
 Email: info@opgelectrical.com.au

All Signs and Equipment is in accordance with the TCAMS 2007 based on AS1742.8

This plan has been prepared as a guide for traffic management purposes. OPG Traffic Controller will be responsible for the safety of the work area. OPG is not liable for any injury or damage incurred as a result of the information being inaccurate or incomplete in any way. OPG is not liable for any claim or loss or damage that arises in any way whatsoever from, or in any way connected to, this traffic plan.

Version	No.	By	Date	Description
1	AL	02/06/2015		
2				
3				
4				
5				
6				
7				

Original Size: A3

Drawn By: Alison Leydon
 Licence Number: 2253016423
 Signed: *Alison Leydon*

Approved By: Simon Dunne
 Level 1 Manager

