

**ITEM 21. PARKING - 1P PERMIT PARKING - CHURCH STREET
 CAMPERDOWN**

TRIM RECORD NO: 2015/276979

RECOMMENDATION

It is recommended that the Committee endorse the reallocation of parking on the eastern side of Church Street, Camperdown between the points 14.7 metres and 20.4 metres (1 car space) south of Marsden Street as "1P 8am-6pm Mon-Fri Permit Holders Excepted Area 22".

DECISION

BACKGROUND

A resident has requested that an existing unrestricted parking space in Church Street, Camperdown, be reallocated as resident parking, to improve access to on-street parking for residents holding an Area 22 parking permit.

COMMENTS

Part of the kerb space on the eastern side of Church Street between Marsden and Briggs Streets is currently unrestricted for parking.

Parking occupancy surveys undertaken in Church Street indicate that more than 99% of the spaces are occupied during peak hours.

On-site inspections show that parking in Church Street is close to capacity and there is a need to provide additional permit spaces to improve resident access to on-street parking.

The proposed changes would limit any vehicle which does not have a permit to one (1) hour of parking from 8am to 6pm, Monday to Friday where the signs are installed.

Residents with an Area 22 parking permit will be exempt from the 1-hour time limit.

CONSULTATION

The City consulted local residents and businesses in the area. There were 87 letters sent out with 1 response supporting the proposal and 5 responses opposing the proposal.

The responses opposing were on the grounds that not all residents in the area are eligible for parking permits and therefore unrestricted parking is the only available facility for them to use.



FINANCIAL

Funds are available in the current budget.

ATTACHMENTS

Parking – 1P Permit Parking - Church Street Camperdown

Sarif Ridoy, Graduate Traffic Engineer

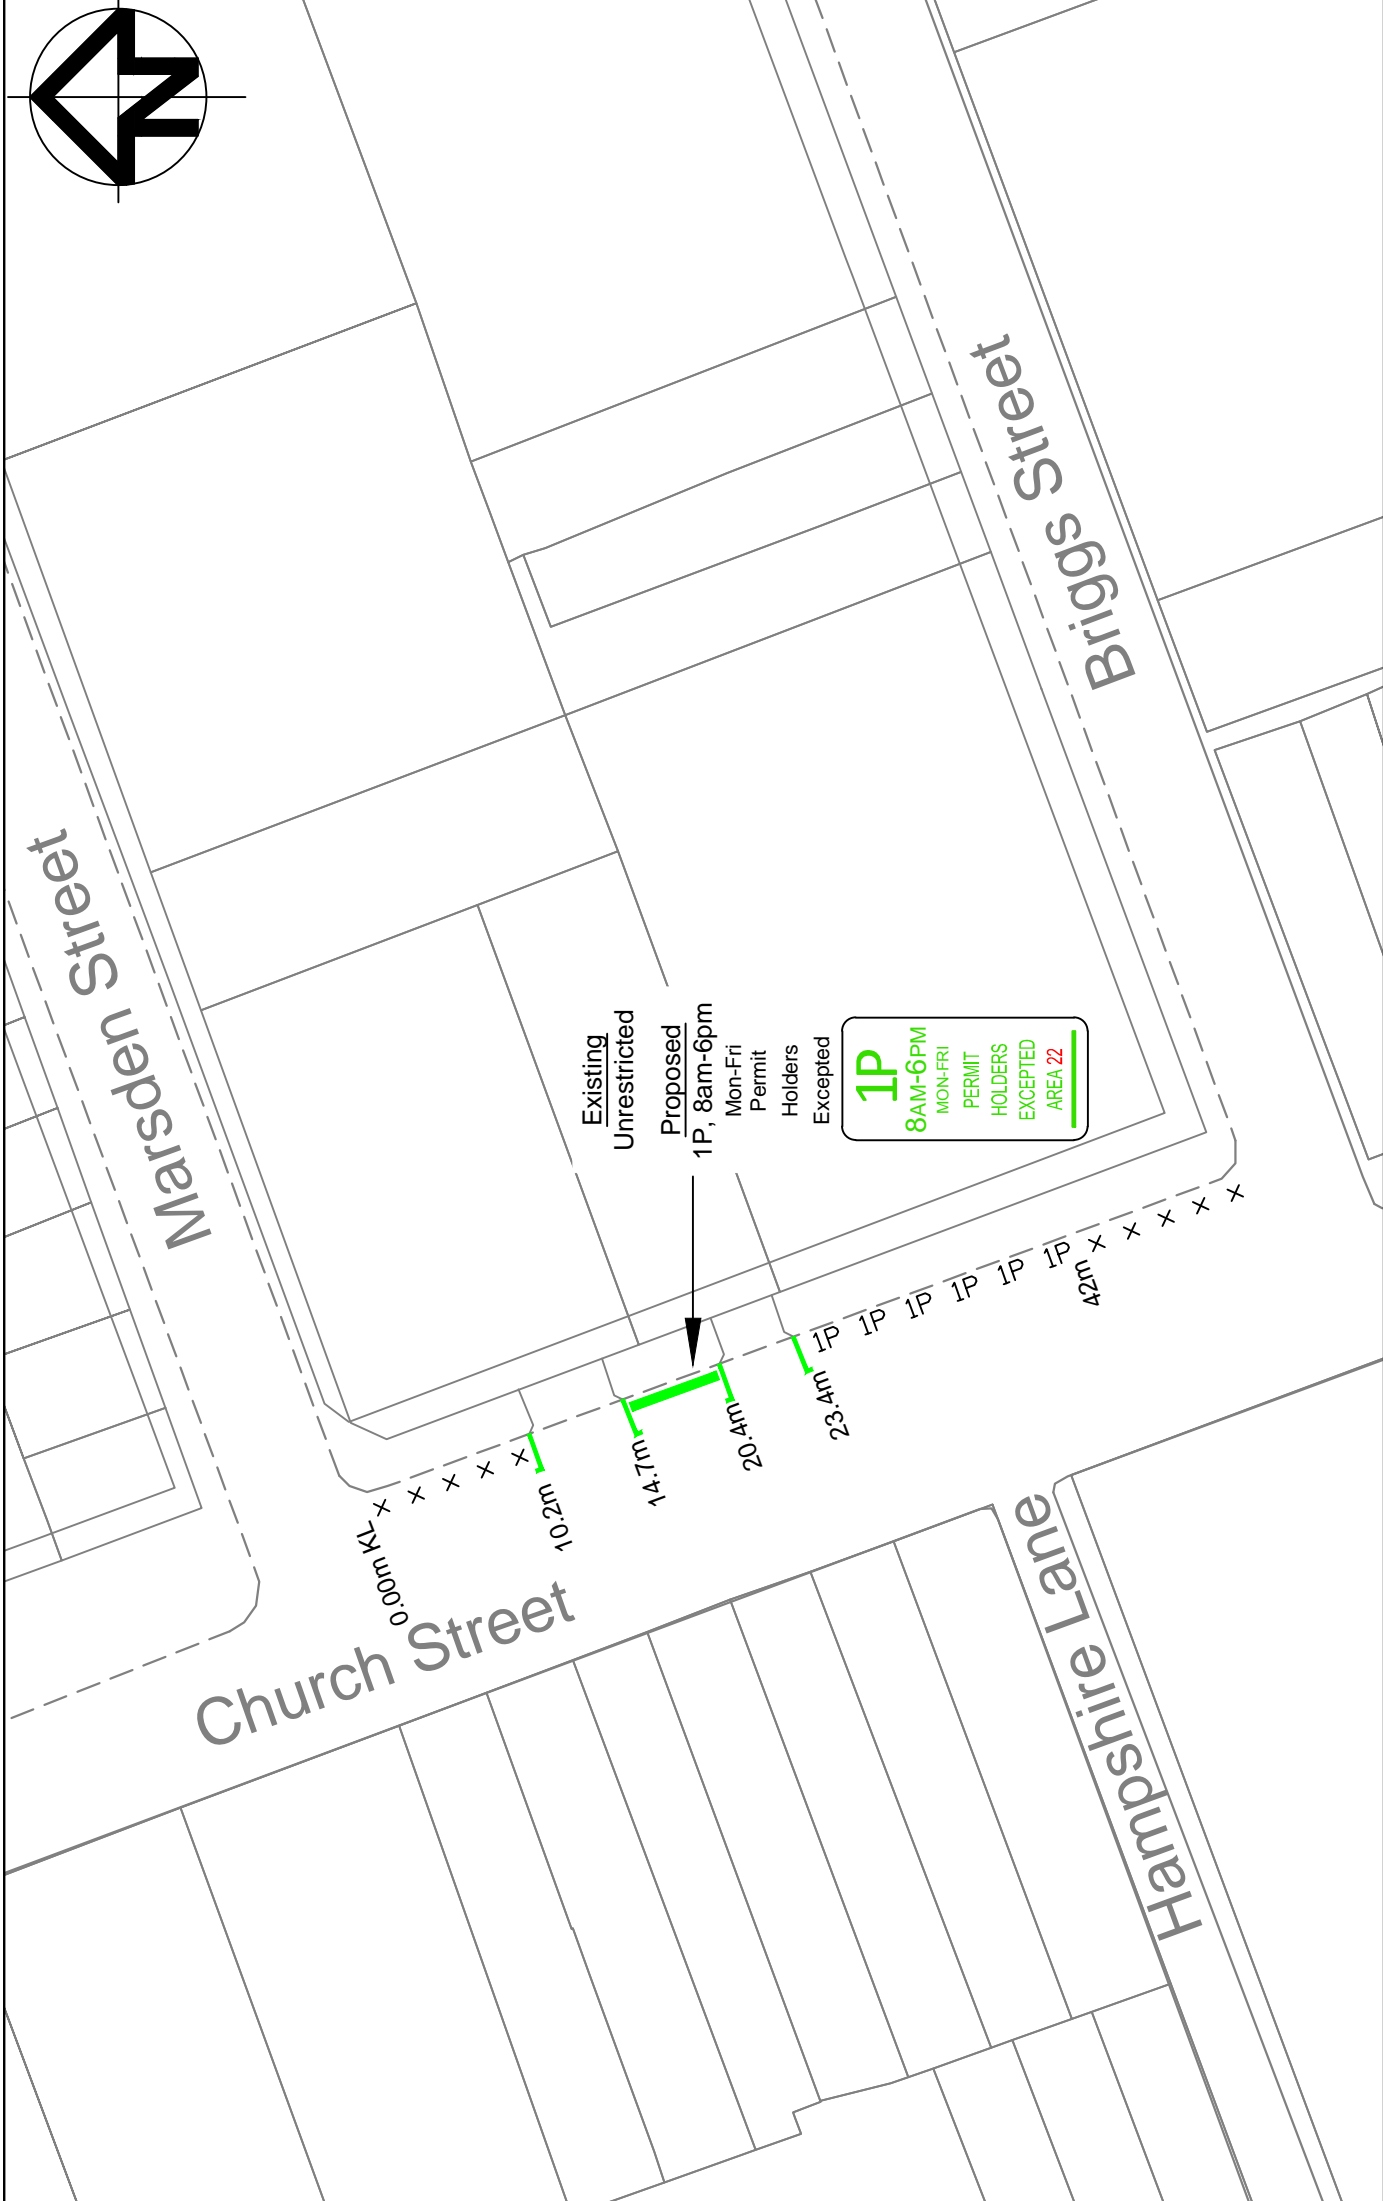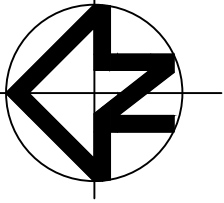

SCALE: NTS DATE: 05/2015

SIGNAGE - CHURCH STREET - 1P

**PROPOSED 1P RESIDENT PARKING
CHURCH STREET
CAMPERDOWN**



KEY:
 1P 1P
 1P Permit Parking
 — — — —
 Kerb Line

KEY:
 — — — —
 Driveway Linemarking
 x x x x
 No Stopping

