

**ITEM 17. MOBILE CRANE – TEMPORARY ROAD CLOSURE – PURKIS
STREET CAMPERDOWN**

TRIM RECORD NO: 2015/596621

RECOMMENDATION

It is recommended that the Committee endorse the temporary road closure of Purkis Street, Camperdown, between Lyons Road and Layton Street, on Friday 18 December 2015 from 7am to 5pm, subject to the following conditions:

- (A) The Applicant must comply with the temporary road closure conditions as mentioned in Schedule C of this agenda.
- (B) The Applicant must comply with any other conditions imposed by City's Construction Regulation Unit.
- (C) The Applicant has indicated the Saturday 19 December 2015 as an alternative date for the above work as a contingency for inclement weather.
- (D) The Applicant must contact the Sydney City Police to discuss deployment of user pay police for the road closure.
- (E) The Applicant must provide a telephone number of the supervisor responsible for the proposed closure and include contact details in the notification letters to be distributed to affected stakeholders.

DECISION

BACKGROUND

Rhino Traffic Control has applied for the temporary road closure of Purkis Street, Camperdown, between Lyons Road and Layton Street, on Friday 18 December 2015 from 7am to 5pm.

COMMENTS

The proposed temporary road closure is required to allow a mobile crane install a tower crane for the development at 128 Parramatta Road.

The Applicant has provided a site-specific Traffic Control Plan that includes details of barricades, signs, flagmen and other traffic devices to implement the proposed road closure.

There are currently no other approved temporary road closures proposed to take place on the same day.

The temporary road closure will not affect any other properties, as local access will be provided at all times and alternative access routes are available nearby.

CONSULTATION

The Applicant will be required to notify affected stakeholders as stipulated in Schedule C.

FINANCIAL

All costs associated with the proposed closure will be borne by the applicant.

ATTACHMENTS

Mobile Crane – Temporary Road Closures – Purkis Street Camperdown

Sarif Ridoy, Graduate Traffic Engineer


TCP NOTES:
 TCP is for Short Term Implementation only
 Traffic Control Team Leader with a minimum qualification of Red Card must inspect the site and carry out a mandatory Risk Assessment and if necessary mark any changes on the TCP and sign off on the TCP before implementing this Traffic Control Plan (TCP).
 All construction personnel and any person/s concerned with this site, must comply to any direction given by an Authorised Traffic Controller at any time and ensure a high level of communication to minimise all risks and hazards on site.

RHINO Traffic Control Services Pty Ltd
 ABN: 92 153 683 973
 Unit 3/2 Forge St Blacktown NSW 2148
 PO Box 194 Kings Langley NSW 2147
 Ph: 0452 131 325 Fax: 02 9624 1675
 Email: admin@rhinotrafficcontrol.com.au

RHINO Traffic Control is Authorised by

Transport
 Roads & Maritime
 Services

Traffic & Pedestrian Control Plan Designed & Drawn as to AS1742.3 and RTA Manual 2010 V4.
Full Road Closure of Purkis St Camperdown between Layton St & Lyons Rd TOWER CRANE ERECTION

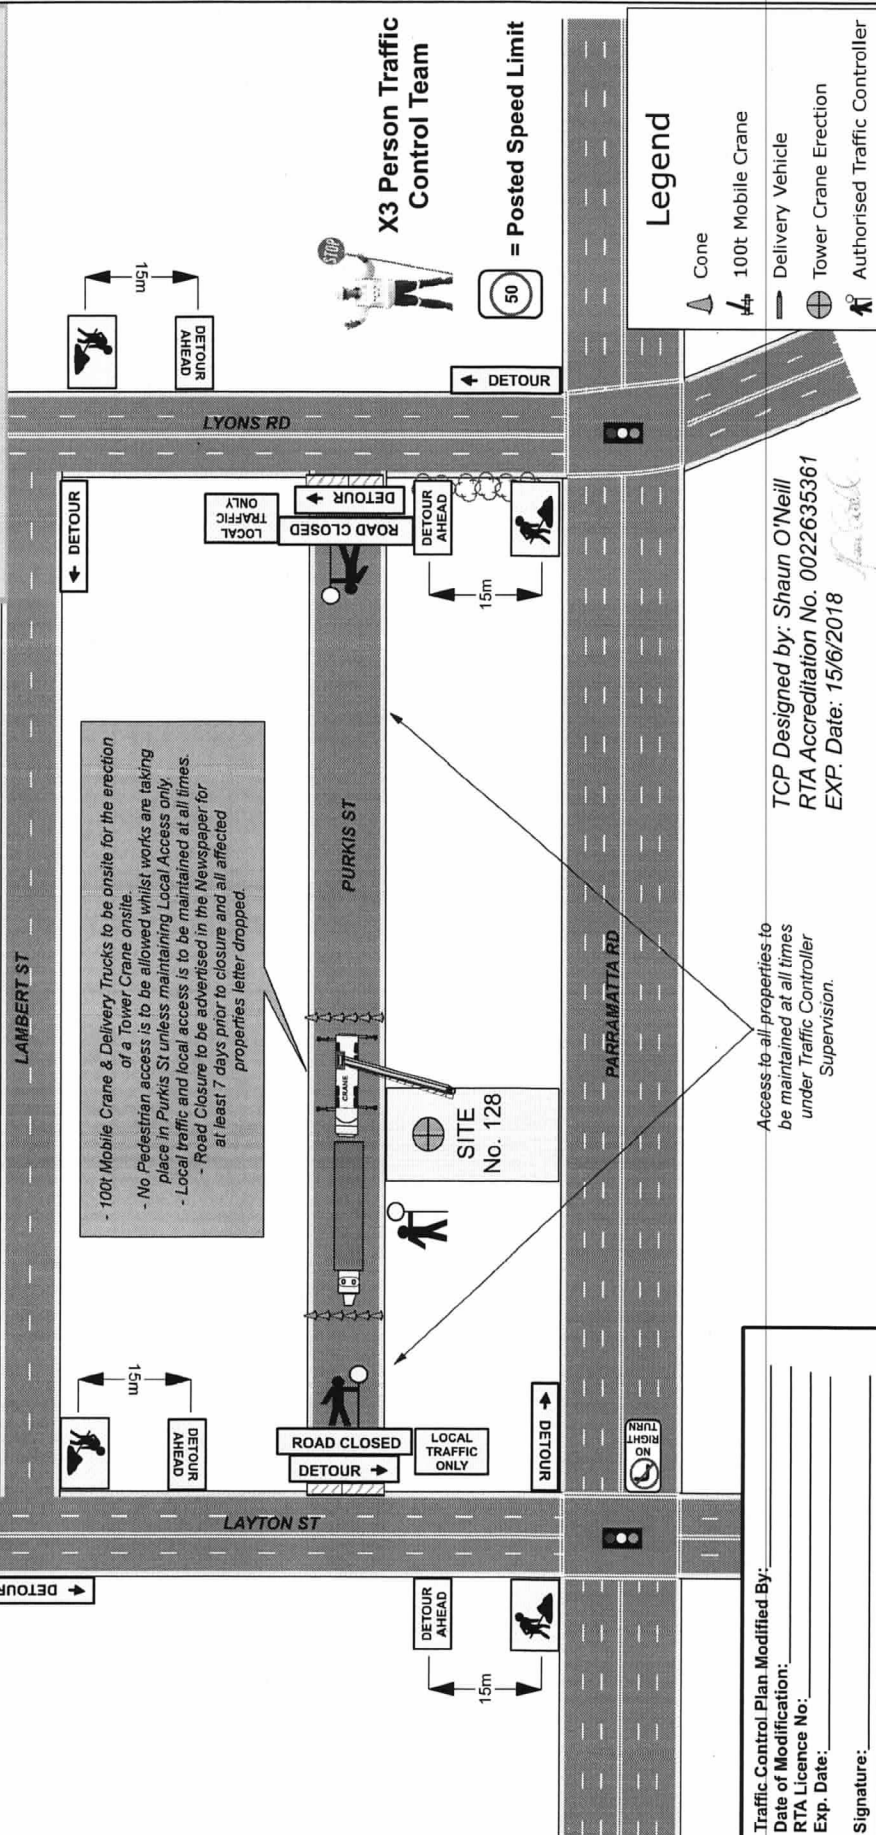

- 100t Mobile Crane & Delivery Trucks to be onsite for the erection of a Tower Crane onsite.
 - No Pedestrian access is to be allowed whilst works are taking place in Purkis St unless maintaining Local Access only.
 - Local traffic and local access is to be maintained at all times.
 - Road Closure to be advertised in the Newspaper for at least 7 days prior to closure and all affected properties letter dropped.

TCP Designed by: Shaun O'Neill
 RTA Accreditation No. 0022635361
 EXP. Date: 15/6/2018

Access to all properties to be maintained at all times under Traffic Controller Supervision.

Traffic Control Plan Modified By: _____
 Date of Modification: _____
 RTA Licence No: _____
 Exp. Date: _____
 Signature: _____

Approximate Speed of Traffic (Km/hr)	Recommended Taper Lengths (m)	Recommended Taper Lengths (m) at beginning of Taper	Lateral Shift Taper	Merge Taper
45 or less	15	15	0	15m
46 - 55	15	15	15	30m
56 - 65	30	30	30	60m
66 - 75	N/A	N/A	70	115m
76 - 85	N/A	N/A	80	130m
86 - 95	N/A	N/A	90	145m
96 - 105	N/A	N/A	100	160m
Greater than 105	N/A	N/A	110	180m

TCP Designed by: Shaun O'Neill
 RTA Accreditation No. 0022635361
 EXP. Date: 15/6/2018

Project: 128 Parramatta Rd Camperdown
Client: Top Gun Cranes

Date: 10 NOV 15
 Author: Shaun O'Neill
 Lic No: 0022635361

RTA accredited Traffic Controllers are to be on site at all times to correctly and legally implement this prepared Traffic Control Plan. All correct Hi-Vis clothing and PPE must be worn by all Traffic Controllers.
 This TCP has been prepared NOT TO SCALE.
 This Traffic Control Plan (TCP) has been prepared in accordance with Australian Standards AS1742.3, the RTA 'Traffic Control at Work Sites' Manual and RHINO Traffic's Policy. The actual sign and cone spacings in this plan is to the relevant standards and not to site conditions. Work environment and site conditions may alter the correct distances stated in this plan.



Rhino
Traffic Control Services
 Pty Ltd
 Ph: 0452 131 325 Fax: 9624 1675

