

**ITEM 21. ROAD WORKS – TEMPORARY ROAD CLOSURES – KENSINGTON
STREET CHIPPENDALE**

TRIM RECORD NO: 2015/632335

RECOMMENDATION

It is recommended that the Committee endorse the temporary road closure of Kensington Street, between Outram and Dwyer Streets, Chippendale from Monday 21 December 2015 to Wednesday 23 December 2016, between 9pm and 5am, subject to the following conditions:

- (A) The Applicant must comply with the temporary road closure conditions as mentioned in Schedule C of this agenda.
- (B) The Applicant must comply with any other conditions imposed by City's Construction Regulation Unit.
- (C) The Applicant must contact the Redfern Police Local Area Command Traffic Unit to discuss deployment of user pay police for the road closure.
- (D) The Applicant has indicated 4, 5 and 6 January 2016 as alternative dates for the above work as a contingency for inclement weather.
- (E) The Applicant must provide a telephone number of the supervisor responsible for the proposed closure and include contact details in the notification letters to be distributed to affected stakeholders.

DECISION

BACKGROUND

Christie Civil Pty Ltd, on behalf of Frasers Broadway Pty Ltd has applied for the temporary road closure of Kensington Street, between Outram and Dwyer Streets, Chippendale from Monday 21 December 2015 to Wednesday 23 December 2016, between 9pm and 5am.

COMMENTS

The proposed temporary road closure is required to enable sewer relining works in Kensington Street between Outram Street and Dwyer Streets.

The Applicant has provided a site-specific Traffic Control Plan that includes details of barricades, signs, flagmen and other traffic devices to implement the proposed road closure.

There are currently no other approved temporary road closures proposed to take place on the same day.

The temporary road closure will not affect any other properties, as local access will be provided at all times and alternative access routes are available nearby.

CONSULTATION

The Applicant will be required to notify affected stakeholders as stipulated in Schedule C.

FINANCIAL

All costs associated with the proposed closure will be borne by the Applicant.


 
 
 
 
ATTACHMENTS


Road Works – Temporary Road Closures – Kensington Street Chippendale

Joseph Gomes, Area Traffic Engineering

Kensington St, Chippendale

Legend

-  Titlebox
-  traffic controller
-  Barrier
-  Work Area
-  Cone

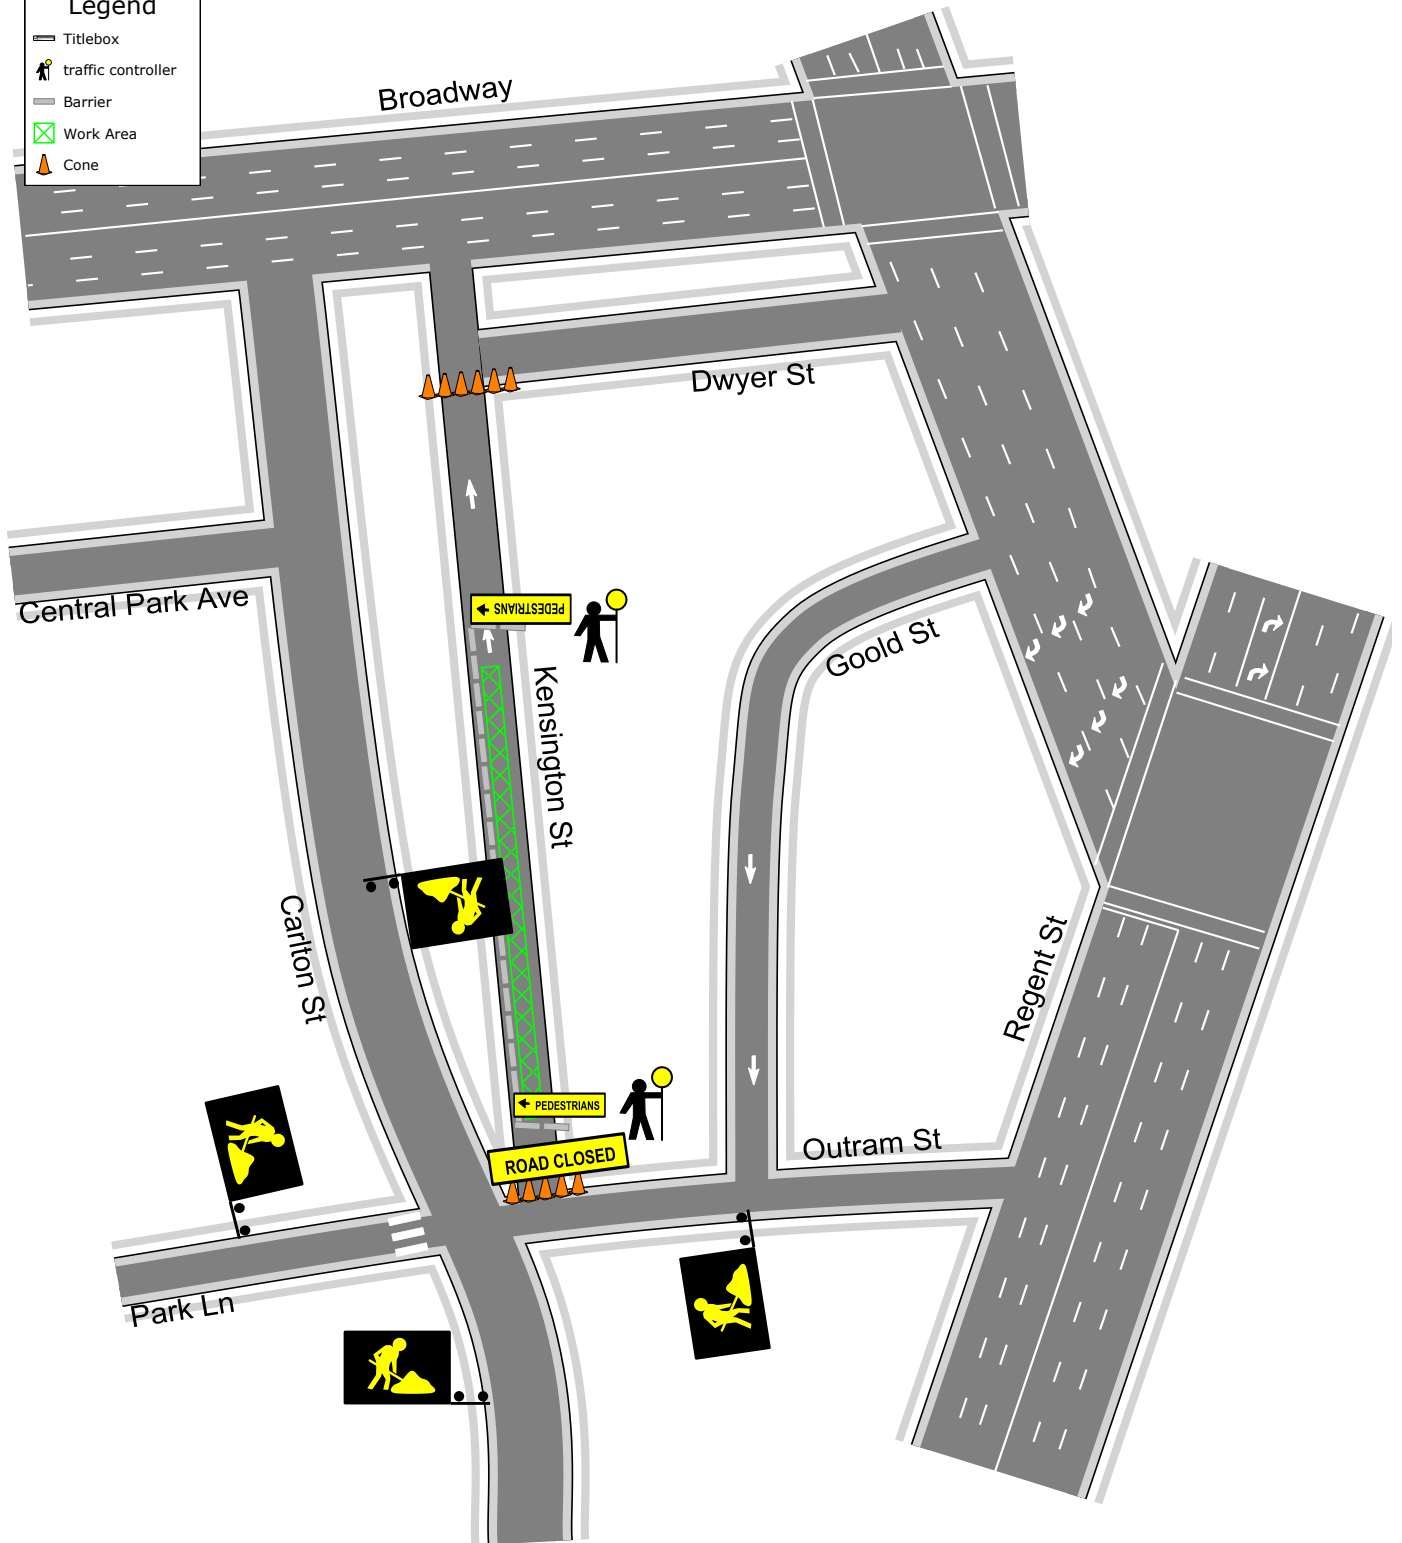

Date: 26/10/2015 **Author:** Killard Traffic Control **Project:** KENSINGTON
DRAWN BY: Roisin Toomey **TICKET:** Orange **CERT NO.:** 4163014877

Comments:

WORKS LOCATED ON KENSINGTON ST. ALL WORKS ARE FROM 9 PM TO 5 AM.
 TRAFFIC CONTROLLERS TO ASSIST PEDESTRIANS
 RED TICKETER ON SITE TO AMMEND TRAFFIC CONTROL PLAN IF NECESSARY.
 ALL SIGNS AND DEVICES ARE IN ACCORDANCE WITH AUSTRALIAN STANDARDS AS1742.03.
 PLAN IS NOT TO SCALE



